






*TREES NOT SHOWN FOR CLARITY.
REFER TO LANDSCAPE DRAWINGS FOR DETAILS.

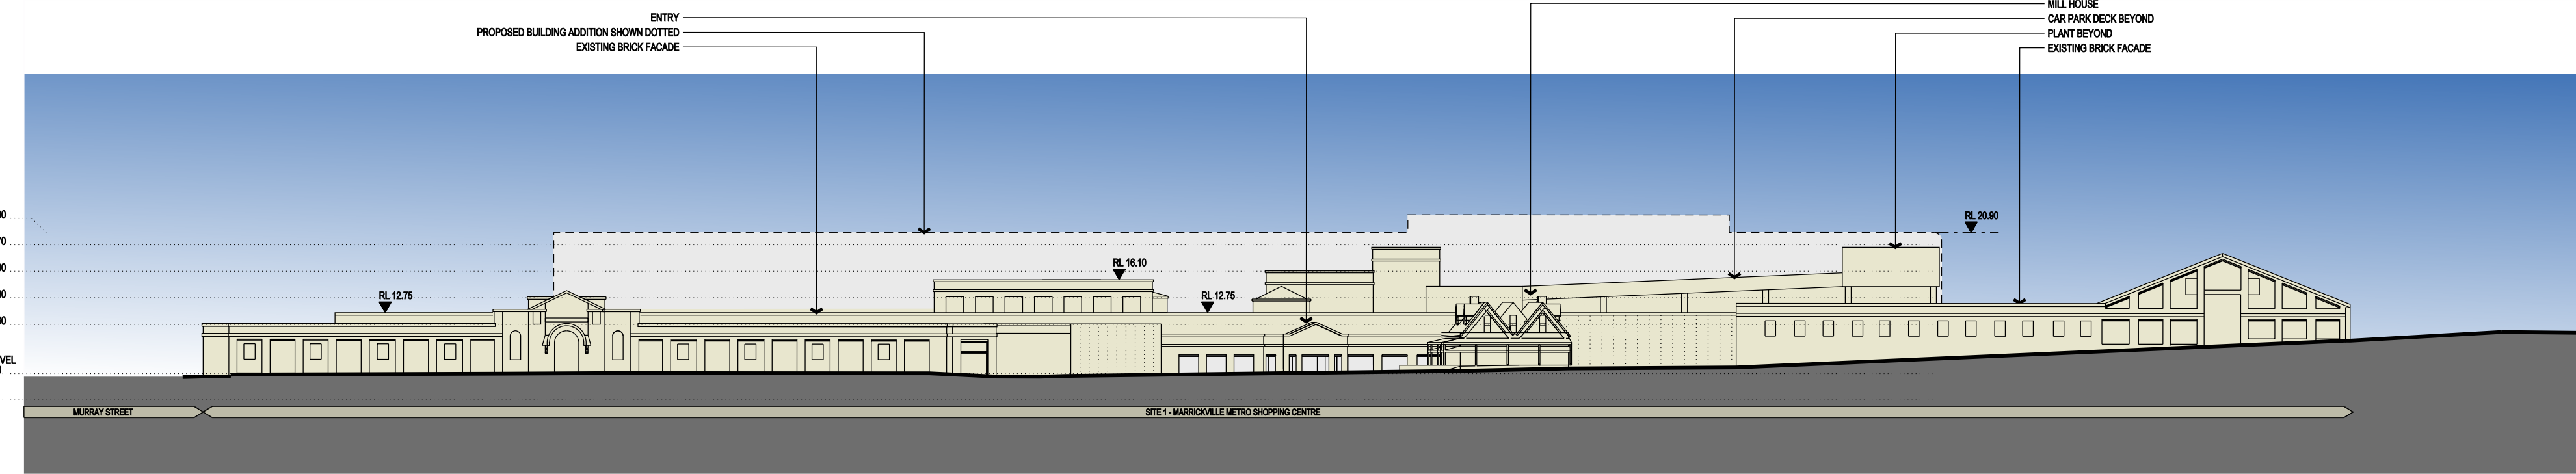


EXISTING NORTH ELEVATION - VICTORIA RD

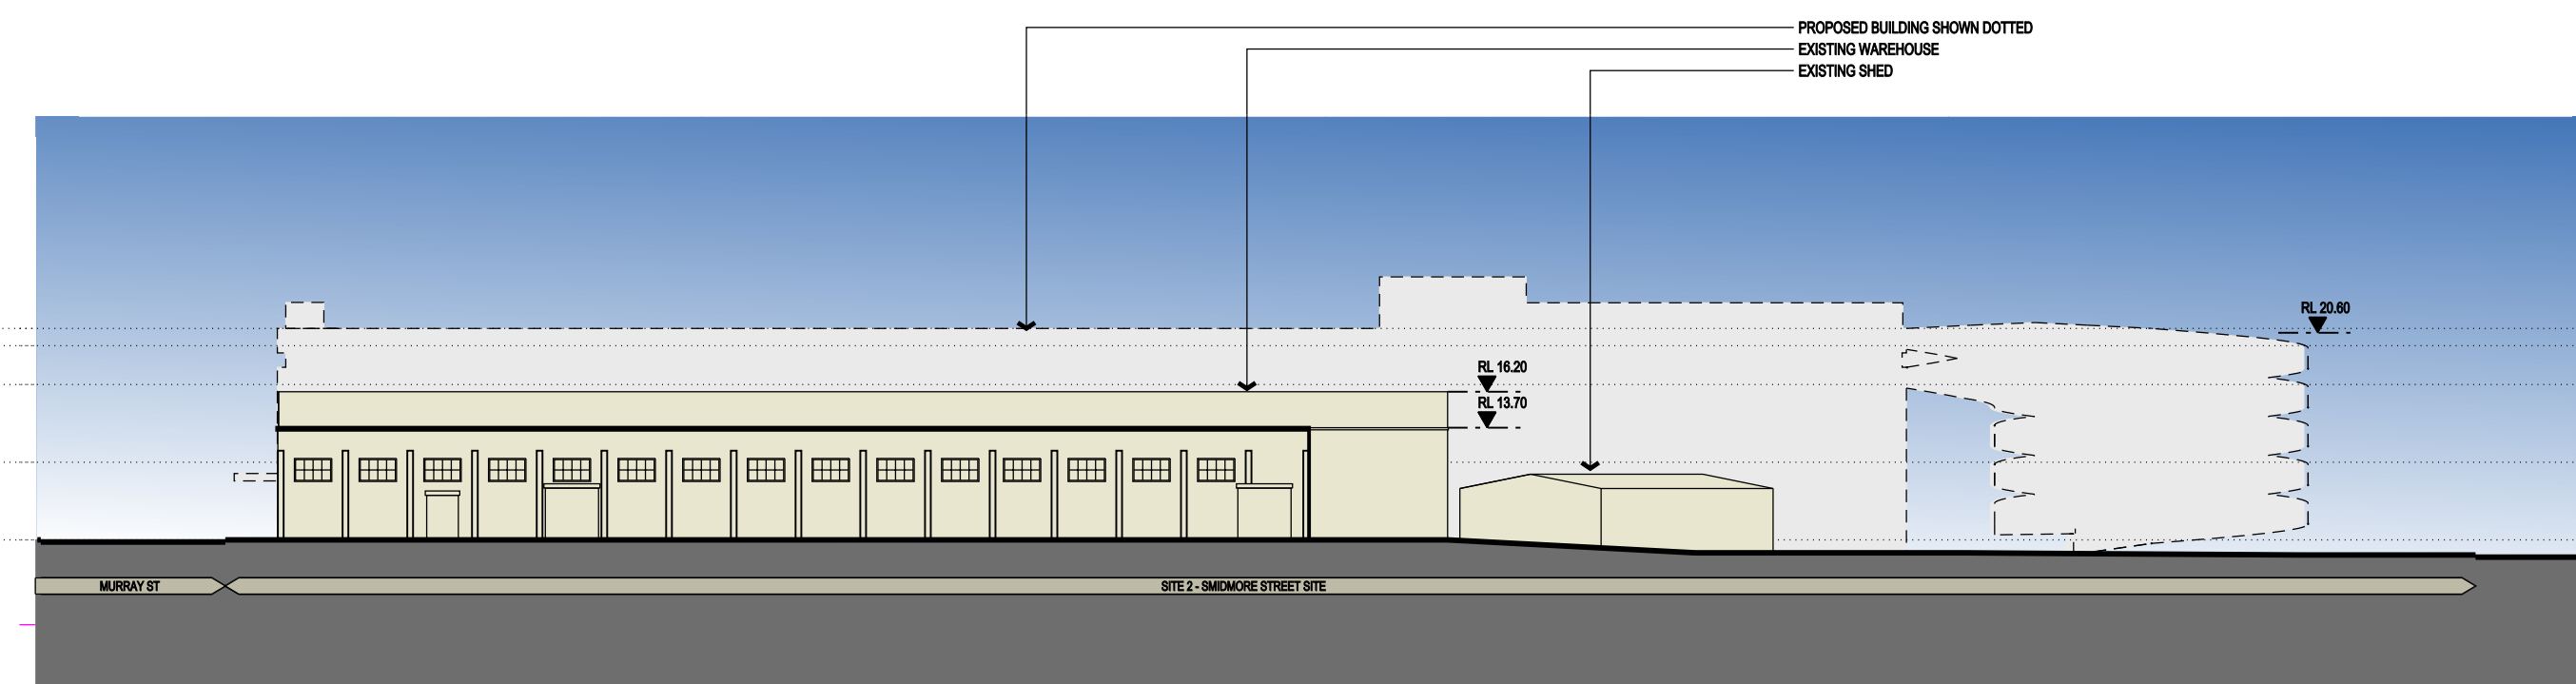


EXISTING NORTH FACING ELEVATION - SMIDMORE STREET

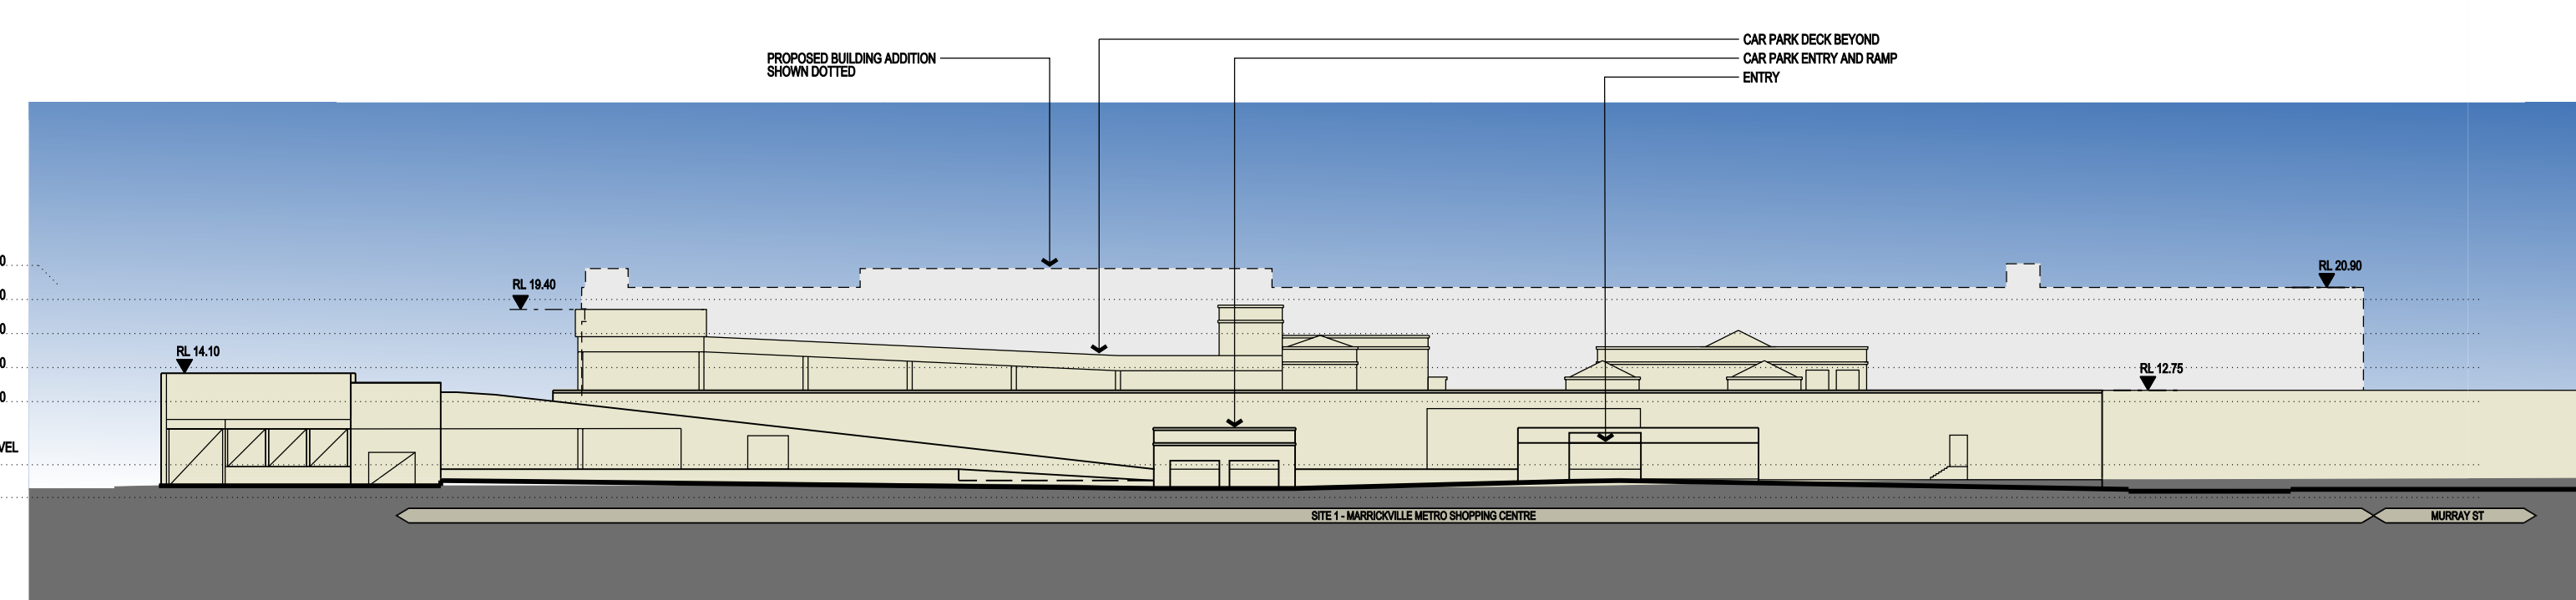


EXISTING SOUTH FACING ELEVATION - SMIDMORE STREET

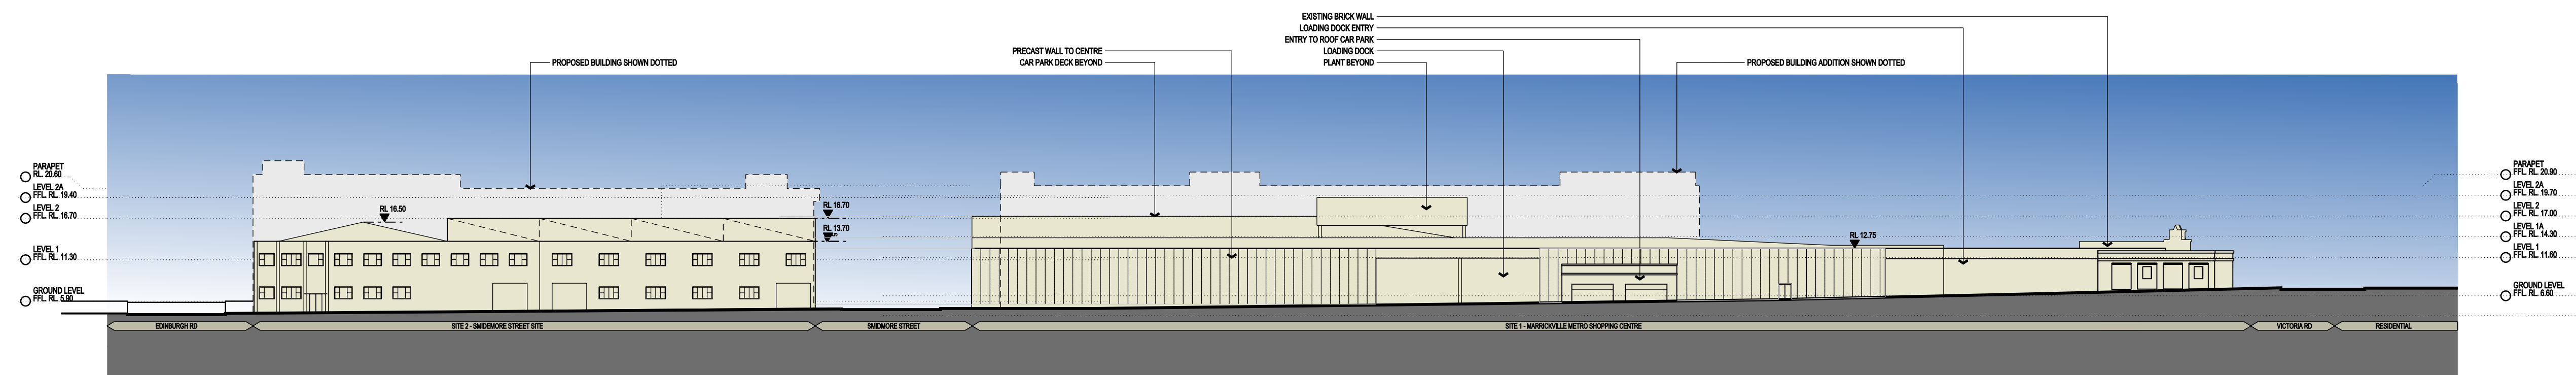

EXISTING EAST ELEVATION - MURRAY STREET

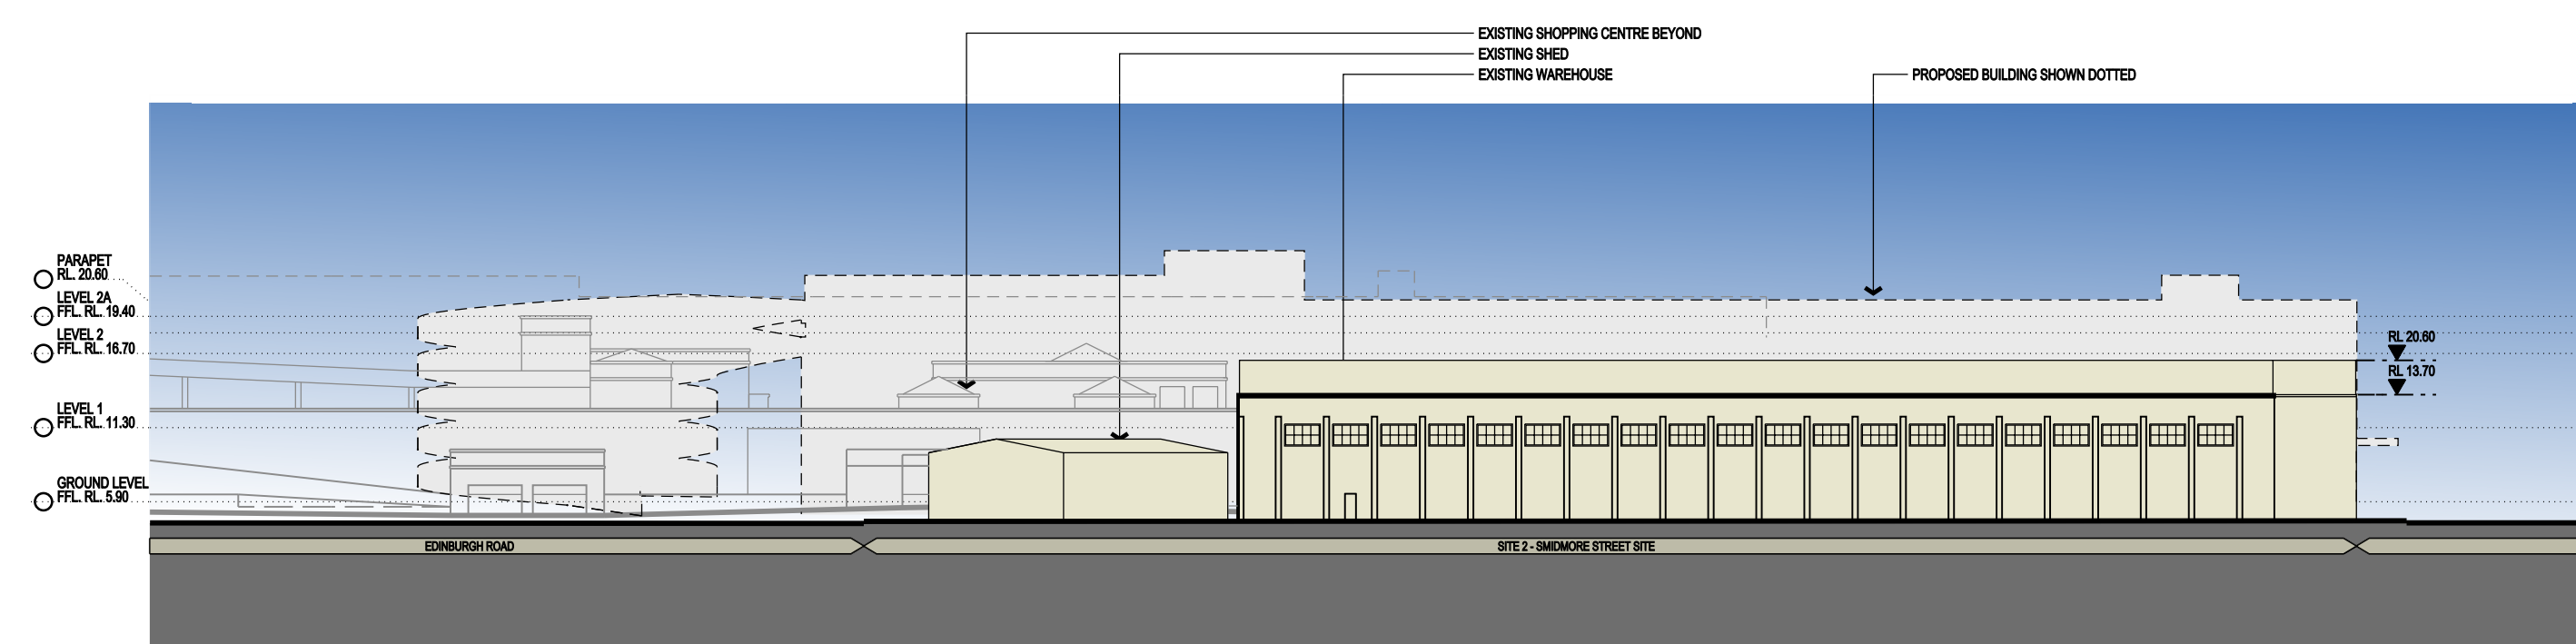

EXISTING SOUTH ELEVATION - EDINBURGH ROAD

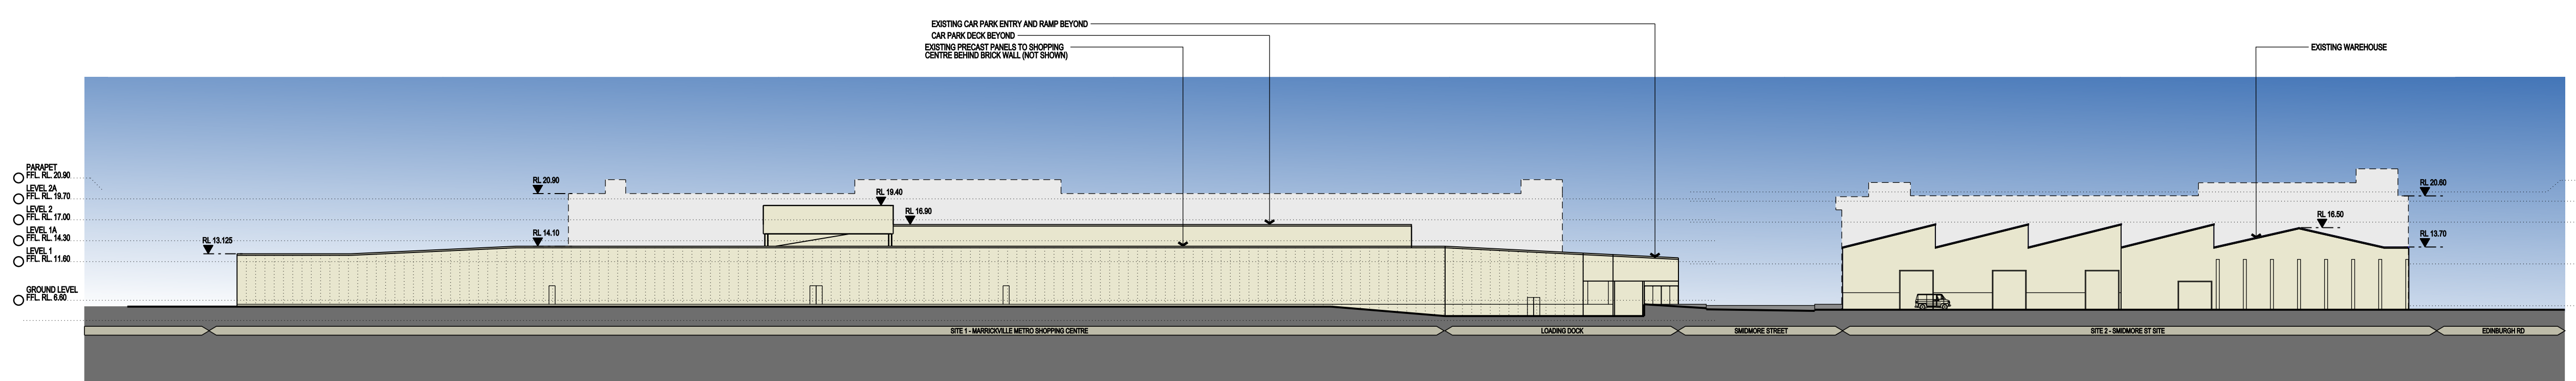

EXISTING WEST ELEVATION - FROM BOURNE STREET



03	PREFERRED PROJECT REPORT	29.10.10
02	ISSUE FOR PART 3A APPLICATION	16.07.10
01	ISSUE FOR PART 3A APPLICATION	02.06.10

Issue	Rev.	Revision Description	Date
-------	------	----------------------	------

Project Manager
Bovis Lend Lease
ABN 97 000 000 162
30 The Bond 30 Hickson Road
Millers Point NSW 2000

Architect
Lend Lease design
30 The Bond 30 Hickson Road
Millers Point NSW 2000

Urban Planners
URBIS
Ph: +612 8233 9900 Fax: +612 8233 9966
Level 25, 221 Kent Street
Sydney NSW 2000

Landscape Architect
SITE IMAGE
Ph: +612 8698 2899 Fax: +612 8698 2877
24-48 Bowman Street
Alexandria NSW 2015

Client
AMP capital INVESTORS

Project
Metro MARRICVILLE

Title
**OVERALL ELEVATIONS
EXISTING & OUTLINE PROPOSED**

Scale	1:500 @ B1, 1:1000@ A3
Drawn	LY
Checked	EI
Coordinated	EI
Approved	GJ
Date	24.05.10

Project Number : Drawing Number	Issue
160496:EA011	03