



These designs, plans and specifications and the copyright therein are the property of Boris Land Lease Pty Limited and shall not be used, reproduced or copied wholly or in part without the written permission of Boris Land Lease.

KEY PLAN

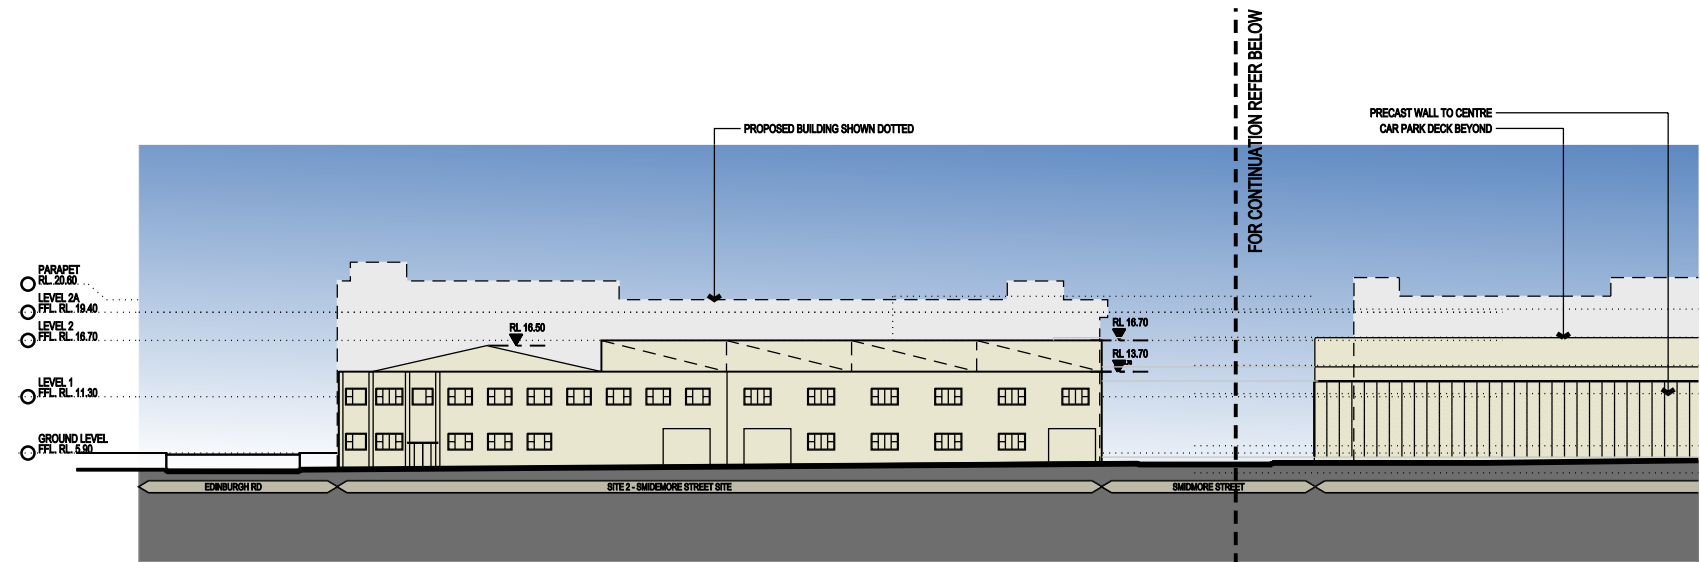

EXISTING EAST ELEVATION - MURRAY STREET (SITE 2)

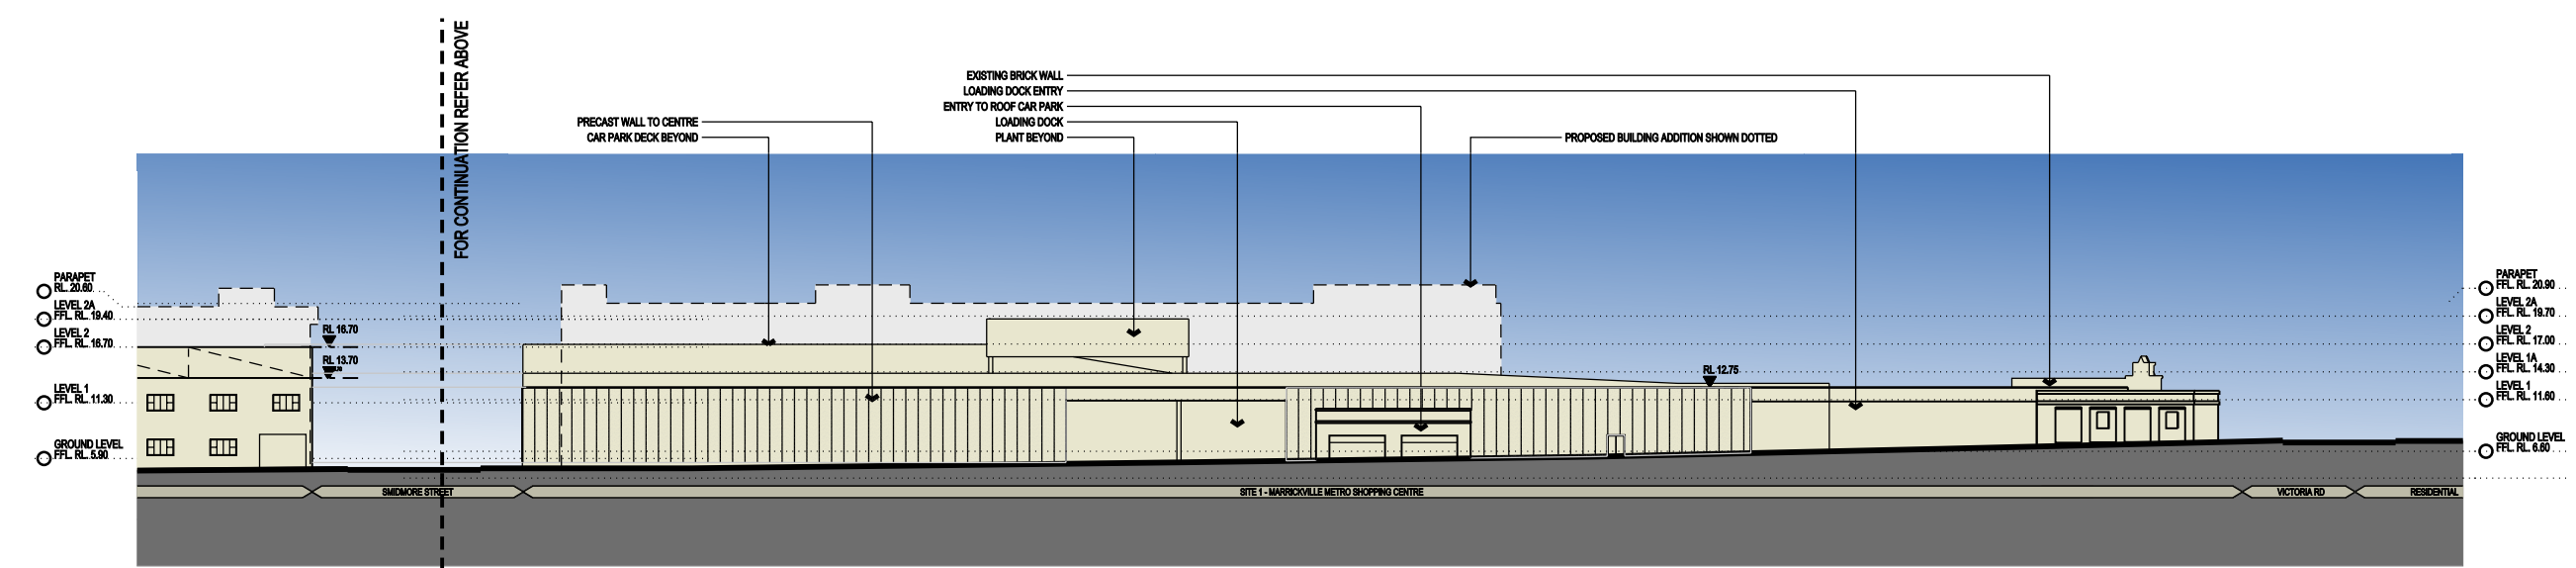

EXISTING EAST ELEVATION - MURRAY STREET (SITE 1)

*TREES NOT SHOWN FOR CLARITY.
REFER TO LANDSCAPE DRAWINGS FOR DETAILS.



03	PREFERRED PROJECT REPORT	29.10.10
02	ISSUE FOR PART 3A APPLICATION	16.07.10
01	ISSUE FOR PART 3A APPLICATION	02.06.10
Issue No.	Revision Description	Date
Project Manager		
Boris Land Lease Pty. Limited		
Architect		
Land Lease design		
Urban Planners		
URBIS		
Landscape Architect		
SITE IMAGE		
Client		
AMID capital		
Project		
Metro		
Title		
OVERALL ELEVATIONS		
SHEET 4		
Scale		
Drawn	Checked	Coordinated
LY	EI	EI
		GJ
Project Number : Drawing Number		Issue
160496:EA011D		03