


PROPOSED EAST ELEVATION - MURRAY STREET (SITE 2)



PROPOSED EAST ELEVATION - MURRAY STREET (SITE 1)

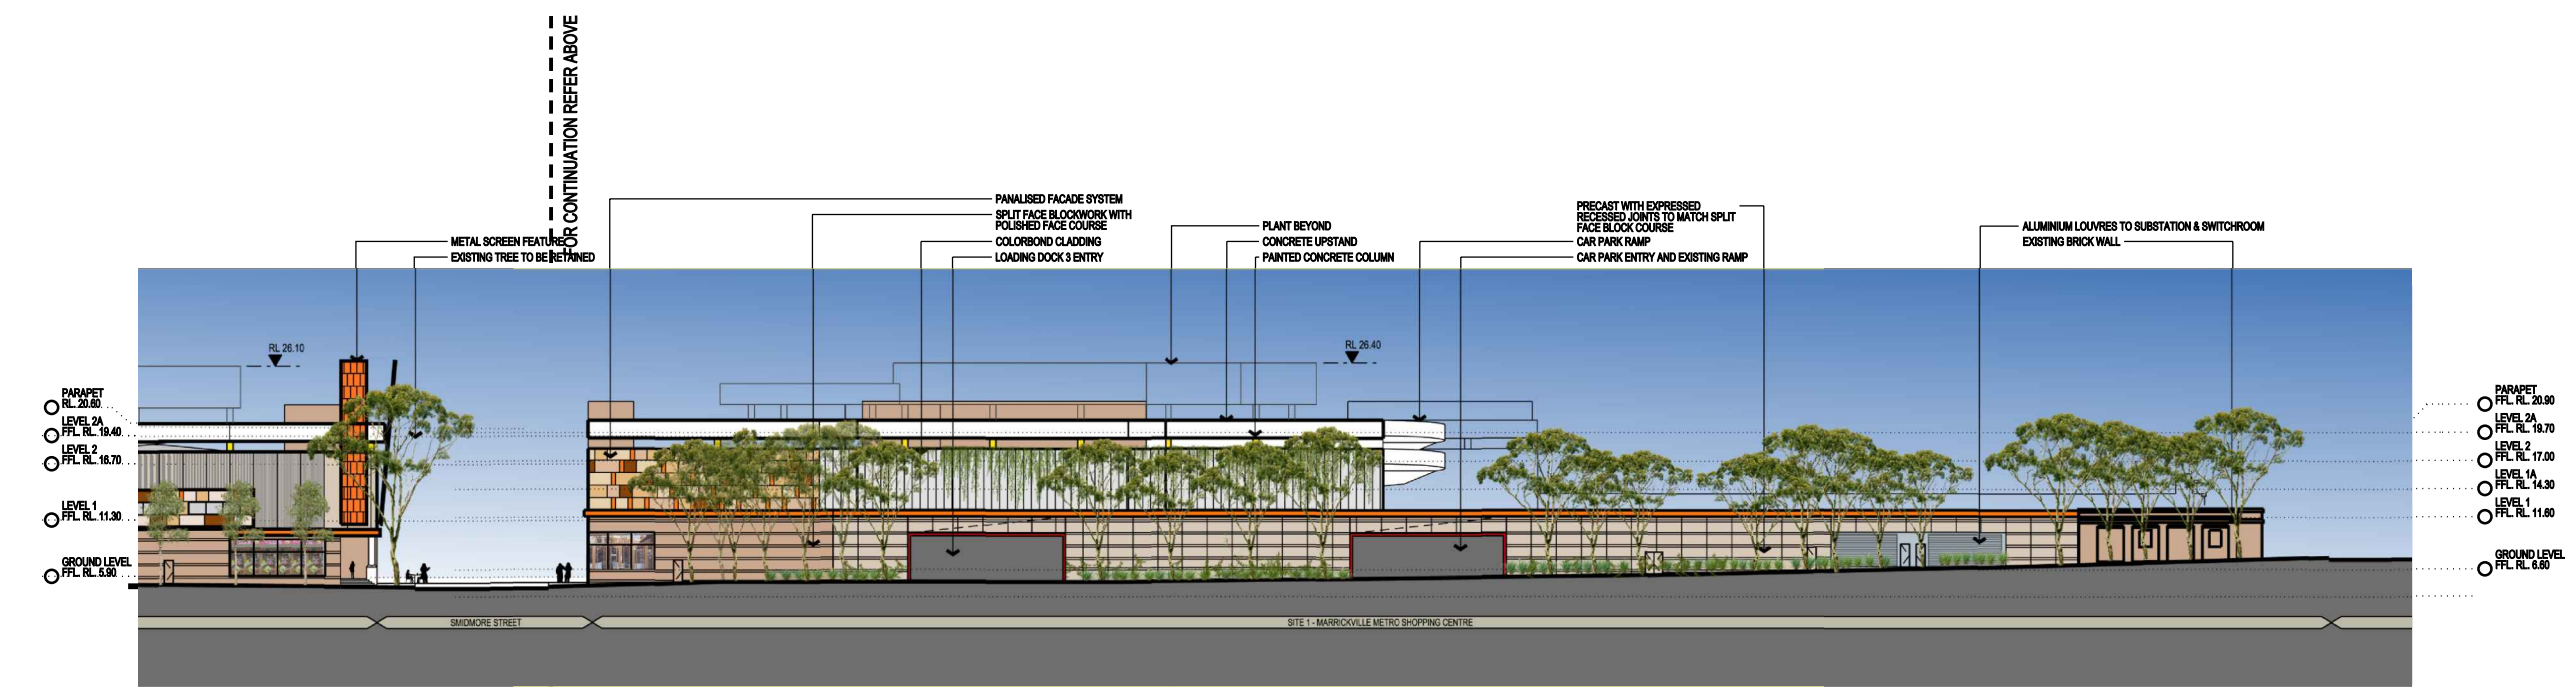

03	PREFERRED PROJECT REPORT	29.10.10
02	ISSUE FOR PART 3A APPLICATION	16.07.10
01	ISSUE FOR PART 3A APPLICATION	02.06.10
Issue Rev. Revision Description Date		
Project Manager Bovis Lend Lease Pty. Limited		
Architect Bovis Lend Lease design		
Urban Planners URBIS		
Landscape Architect SITE IMAGE		
Client AMID capital INVESTORS		
Project Metro MARRICKVILLE		
Title OVERALL ELEVATIONS SHEET 5		
Scale		
Drawn LY	Checked EI	Coordinated EI
Approved GJ	Date 24.05.10	
Project Number : Drawing Number		Issue
160496:EA011E		03