



These designs, plans and specifications and the copyright therein are the property of Bovis Lend Lease Pty Limited and shall not be used, reproduced or copied wholly or in part without the written permission of Bovis Lend Lease.

KEY PLAN

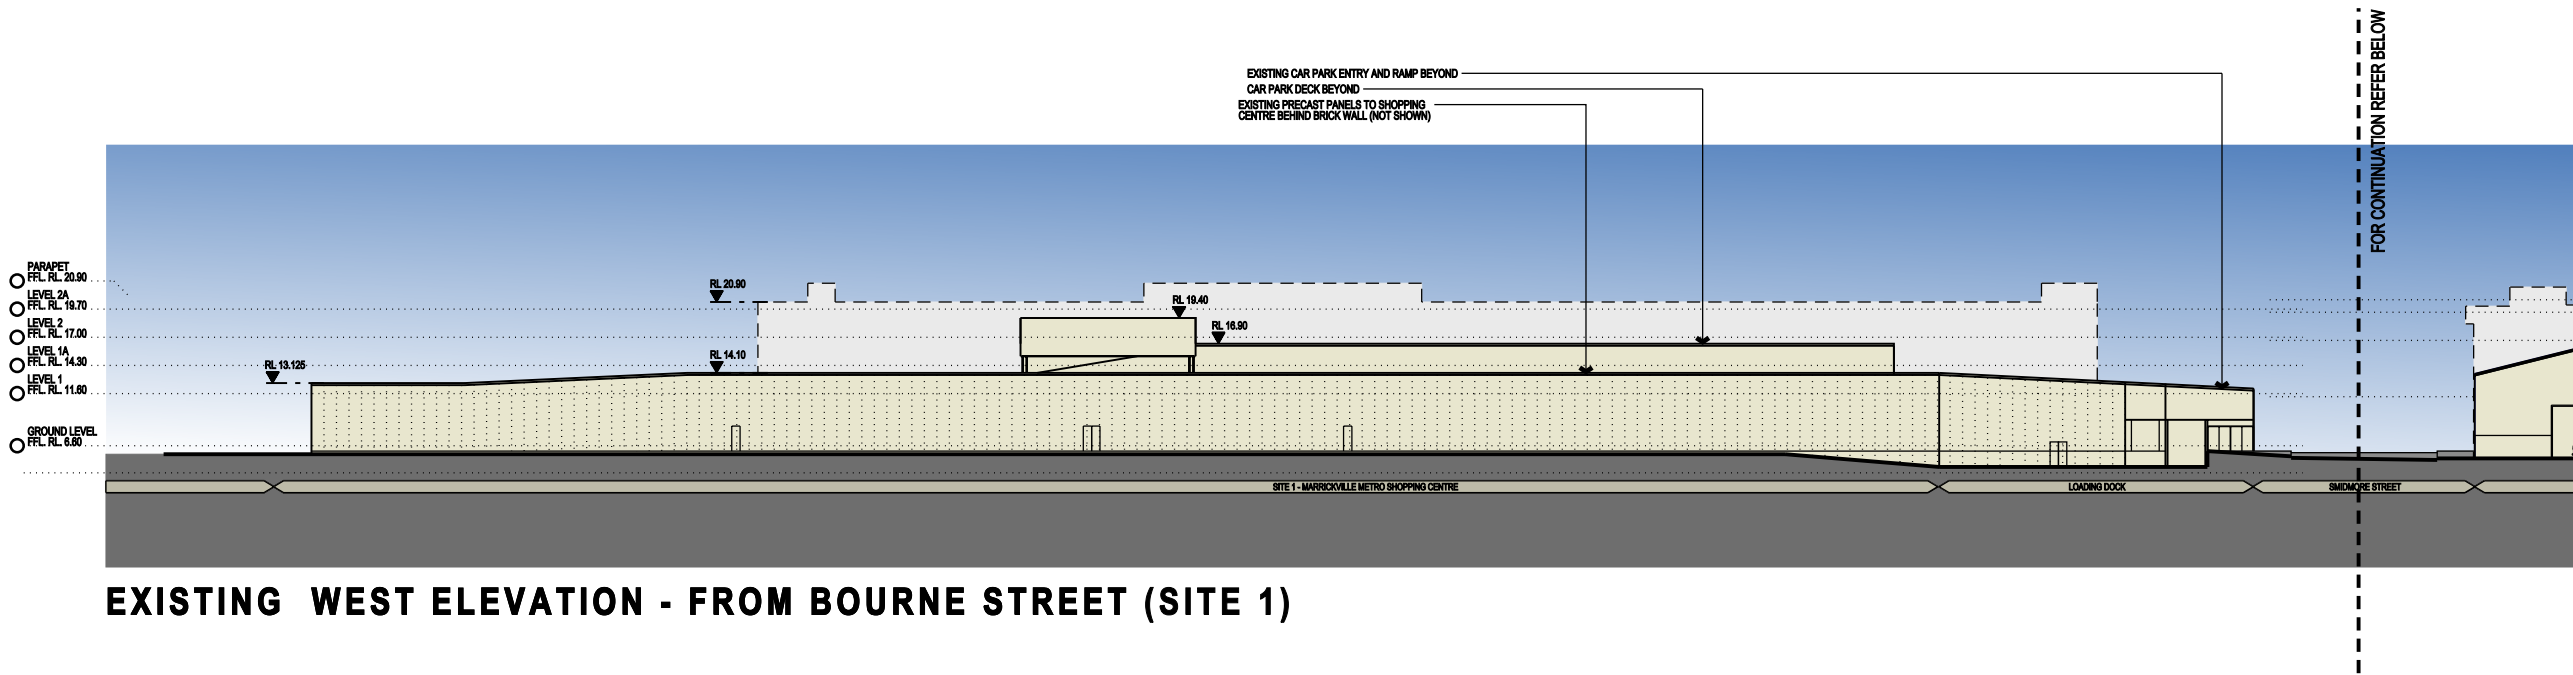

EXISTING WEST ELEVATION - FROM BOURNE STREET (SITE 1)

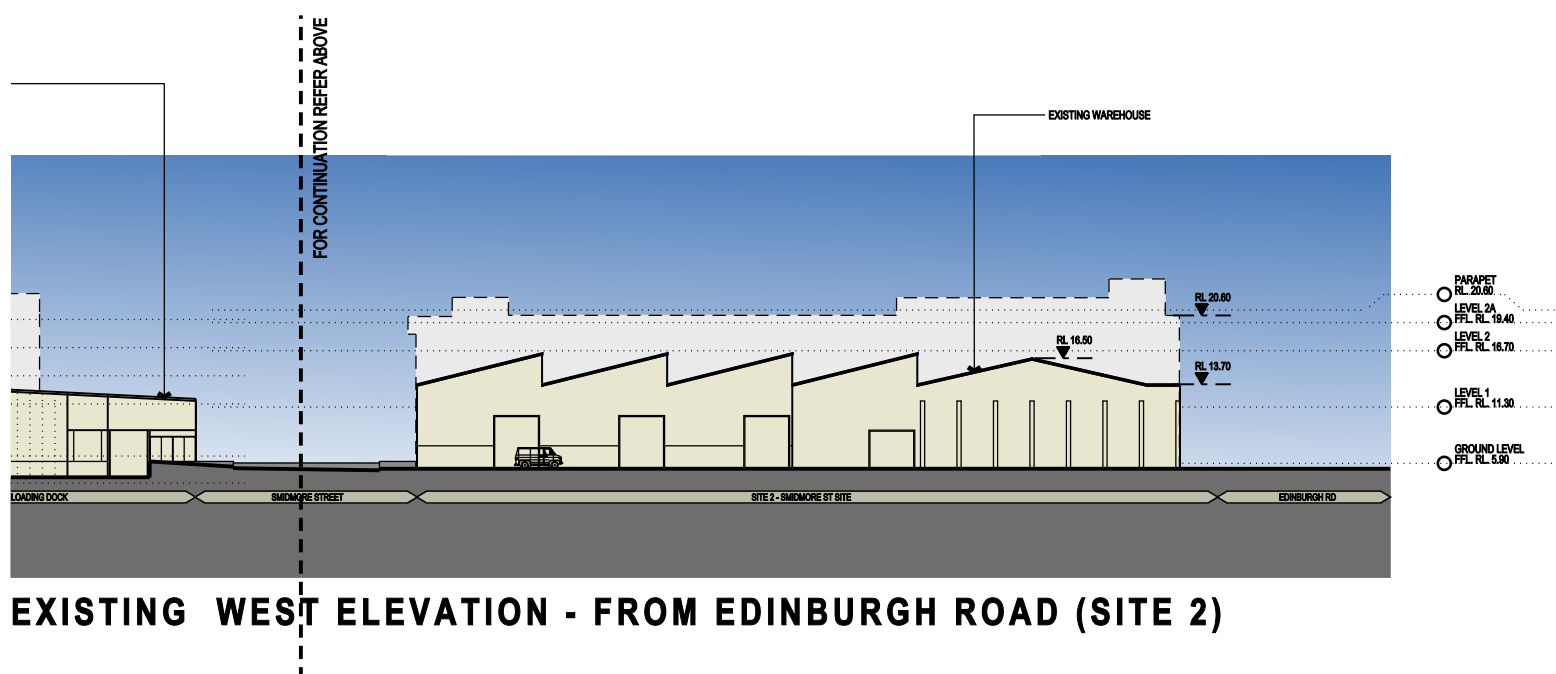

EXISTING WEST ELEVATION - FROM EDINBURGH ROAD (SITE 2)

*TREES NOT SHOWN FOR CLARITY.
REFER TO LANDSCAPE DRAWINGS FOR DETAILS.



03	PREFERRED PROJECT REPORT	29.10.10
02	ISSUE FOR PART 3A APPLICATION	16.07.10
01	ISSUE FOR PART 3A APPLICATION	02.06.10

Issue/Rev: Revision Description Date

Project Manager
Bovis Lend Lease Pty. Limited
Bovis Lend Lease
ABN 97 600 000 162
20 The Bond 26 Hickson Road
Millers Point NSW 2000

Architect
Lend Lease design
Lend Lease
20 The Bond 26 Hickson Road
Millers Point NSW 2000

Urban Planners
URBIS
Ph: +61 2 9233 9900 Fax: +61 2 9233 9966
Level 21, 321 Kent Street
Sydney NSW 2000

Landscape Architect
SITE IMAGE
Ph: 02 9486 2800 Fax: 02 9486 2877
24-40 Broadway Street
Alexandria NSW 2161

Client
AMC capital
INVESTORS

Project
Metro
MARRICKVILLE METRO SHOPPING CENTRE

Title
OVERALL ELEVATIONS
SHEET 7

Scale

Drawn	Checked	Coordinated	Approved	Date
LY	EI	EI	GJ	24.05.10

Project Number : Drawing Number
160496:EA0116

Issue
03