


These designs, plans and specifications and the copyright therein are the property of Bovis Lend Lease Pty Limited and shall not be used, reproduced or copied wholly or in part without the written permission of Bovis Lend Lease.

KEY PLAN

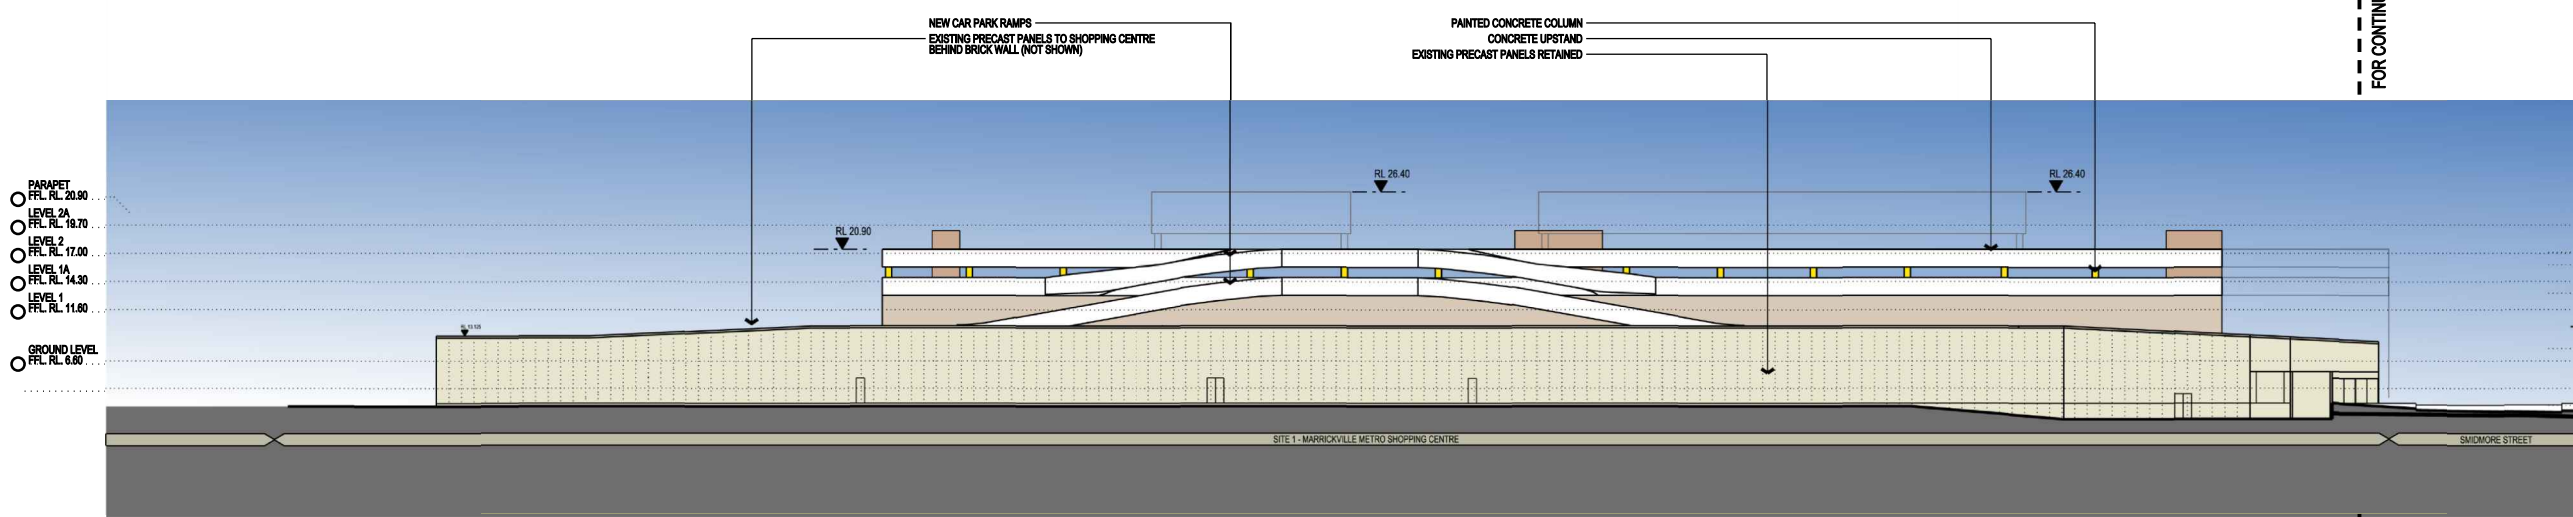

PROPOSED WEST ELEVATION - FROM BOURNE STREET (SITE 1)



PROPOSED WEST ELEVATION - FROM EDINBURGH ROAD (SITE 2)



03	PREFERRED PROJECT REPORT	29.10.10
02	ISSUE FOR PART 3A APPLICATION	16.07.10
01	ISSUE FOR PART 3A APPLICATION	02.06.10
Issue Rev. Revision Description Date		
Project Manager Bovis Lend Lease Pty. Limited		
Bovis Lend Lease Pty. Limited 20 The Bond 56 Hickson Road Millers Point NSW 2000		
Architect Land Lease design		
Land Lease design 20 The Bond 56 Hickson Road Millers Point NSW 2000		
Urban Planners URBIS		
Ph: +61 2 9253 9900 Fax: +61 2 9253 9900 Level 21, 321 East Street Sydney NSW 2000		
Landscape Architect SITE IMAGE		
Ph: +61 2 9253 9900 Fax: +61 2 9253 9900 24-46 Bowden Street Alexandria NSW 2015		
Client AMID capital INVESTORS		
Project Metro MARRICKVILLE METRO SHOPPING CENTRE		
Title OVERALL ELEVATIONS SHEET 8		
Scale		
Drawn LY	Checked EI	Coordinated EI
Approved GJ	Date 24.05.10	Issue
Project Number : Drawing Number		Issue
160496:EA011H		03