

SITE BOUNDARY

SITE BOUNDARY

NO. 15-19

BUILDING A

BUILDING B

BUILDING C

BUILDING D

NO. 37-45

55M MAXIMUM BUILDING HEIGHT
TOB RL 174.60

LEVEL 15 RL 110.20

LEVEL 14 RL 107.15

LEVEL 13 RL 104.10

LEVEL 12 RL 101.05

LEVEL 11 RL 98.00

LEVEL 10 RL 94.95

LEVEL 9 RL 91.90

LEVEL 8 RL 88.85

LEVEL 7 RL 85.80

LEVEL 6 RL 82.75

LEVEL 5 RL 79.70

LEVEL 4 RL 76.65

LEVEL 3 RL 73.60

LEVEL 2 RL 70.55

LEVEL 1 RL 67.50

GROUND RL 63.00


STREET LEVEL RL 60.20

LOWER GROUND RL 58.50

R/R RL 54.00

R/R RL 51.00

R/R RL 48.00

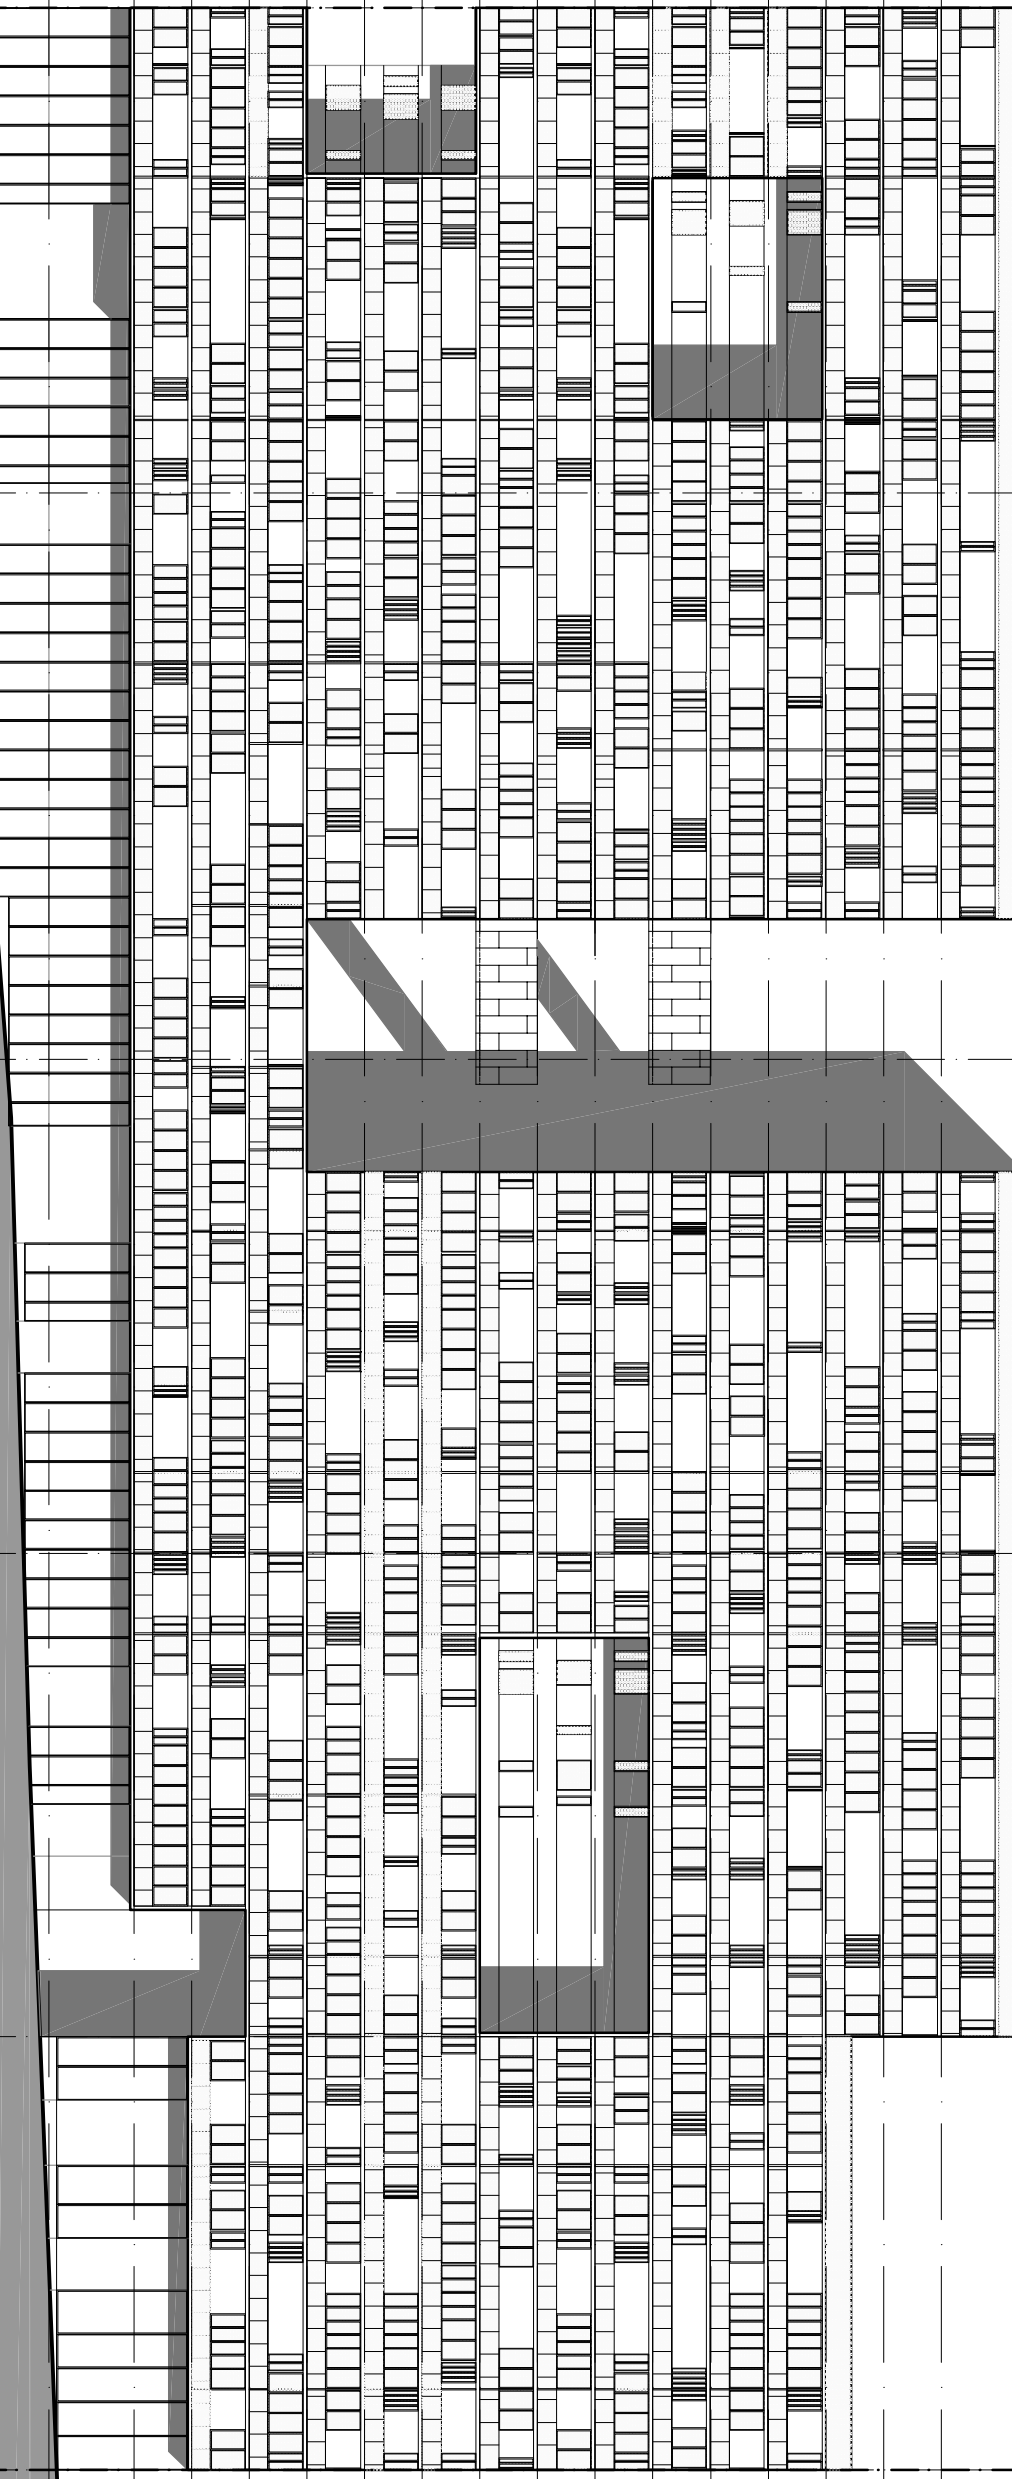

STANISIC ASSOCIATES ARCHITECTS
 LEVEL 3, 346 KENT STREET
 SYDNEY NSW 2000
 T. 02 9299 7871 F. 02 9299 7872
 E. info@stanisic.com.au
 www.stanisic.com.au

PROJECT
 21-35 TREACY STREET
 HURSTVILLE NSW

CLIENT
 EARLJEST PTY LTD ATF
 HURSTVILLE UNIT TRUST

No.	DATE	REVISION / ISSUE DETAILS
A	26.11.10	FOR TEST OF ADEQUACY
B	10.12.10	FOR EXHIBITION
C	15.03.11	FOR PREFERRED PROJECT REPORT

DRAWING TITLE
 NORTH ELEVATION

SCALE: 1:400@A3	DATE: 15.03.11	DRAWN: DZ
PROJECT NUMBER: 10 011	DRAWING NUMBER: CD25	REVISION: C

