

NO. 37-45

BUILDING D

BUILDING C

BUILDING B

BUILDING A

NO. 15-19

SITE BOUNDARY

SITE BOUNDARY

594 MAXIMUM BUILDING HEIGHT

TOF RL 11480

L15 RL 11020

L14 RL 10715

L13 RL 10610

L12 RL 10105

L11 RL 9800

L10 RL 9495

L9 RL 9190

L8 RL 8885

L7 RL 8580

L6 RL 8275

L5 RL 7970

L4 RL 7665

L3 RL 7360

L2 RL 7055

L1 RL 6750

GROUND RL 6300


SEBELLEVE RL 60 20

LOWER GROUND RL 5850

B1A RL 5550

B2A RL 5250

B3A RL 4950

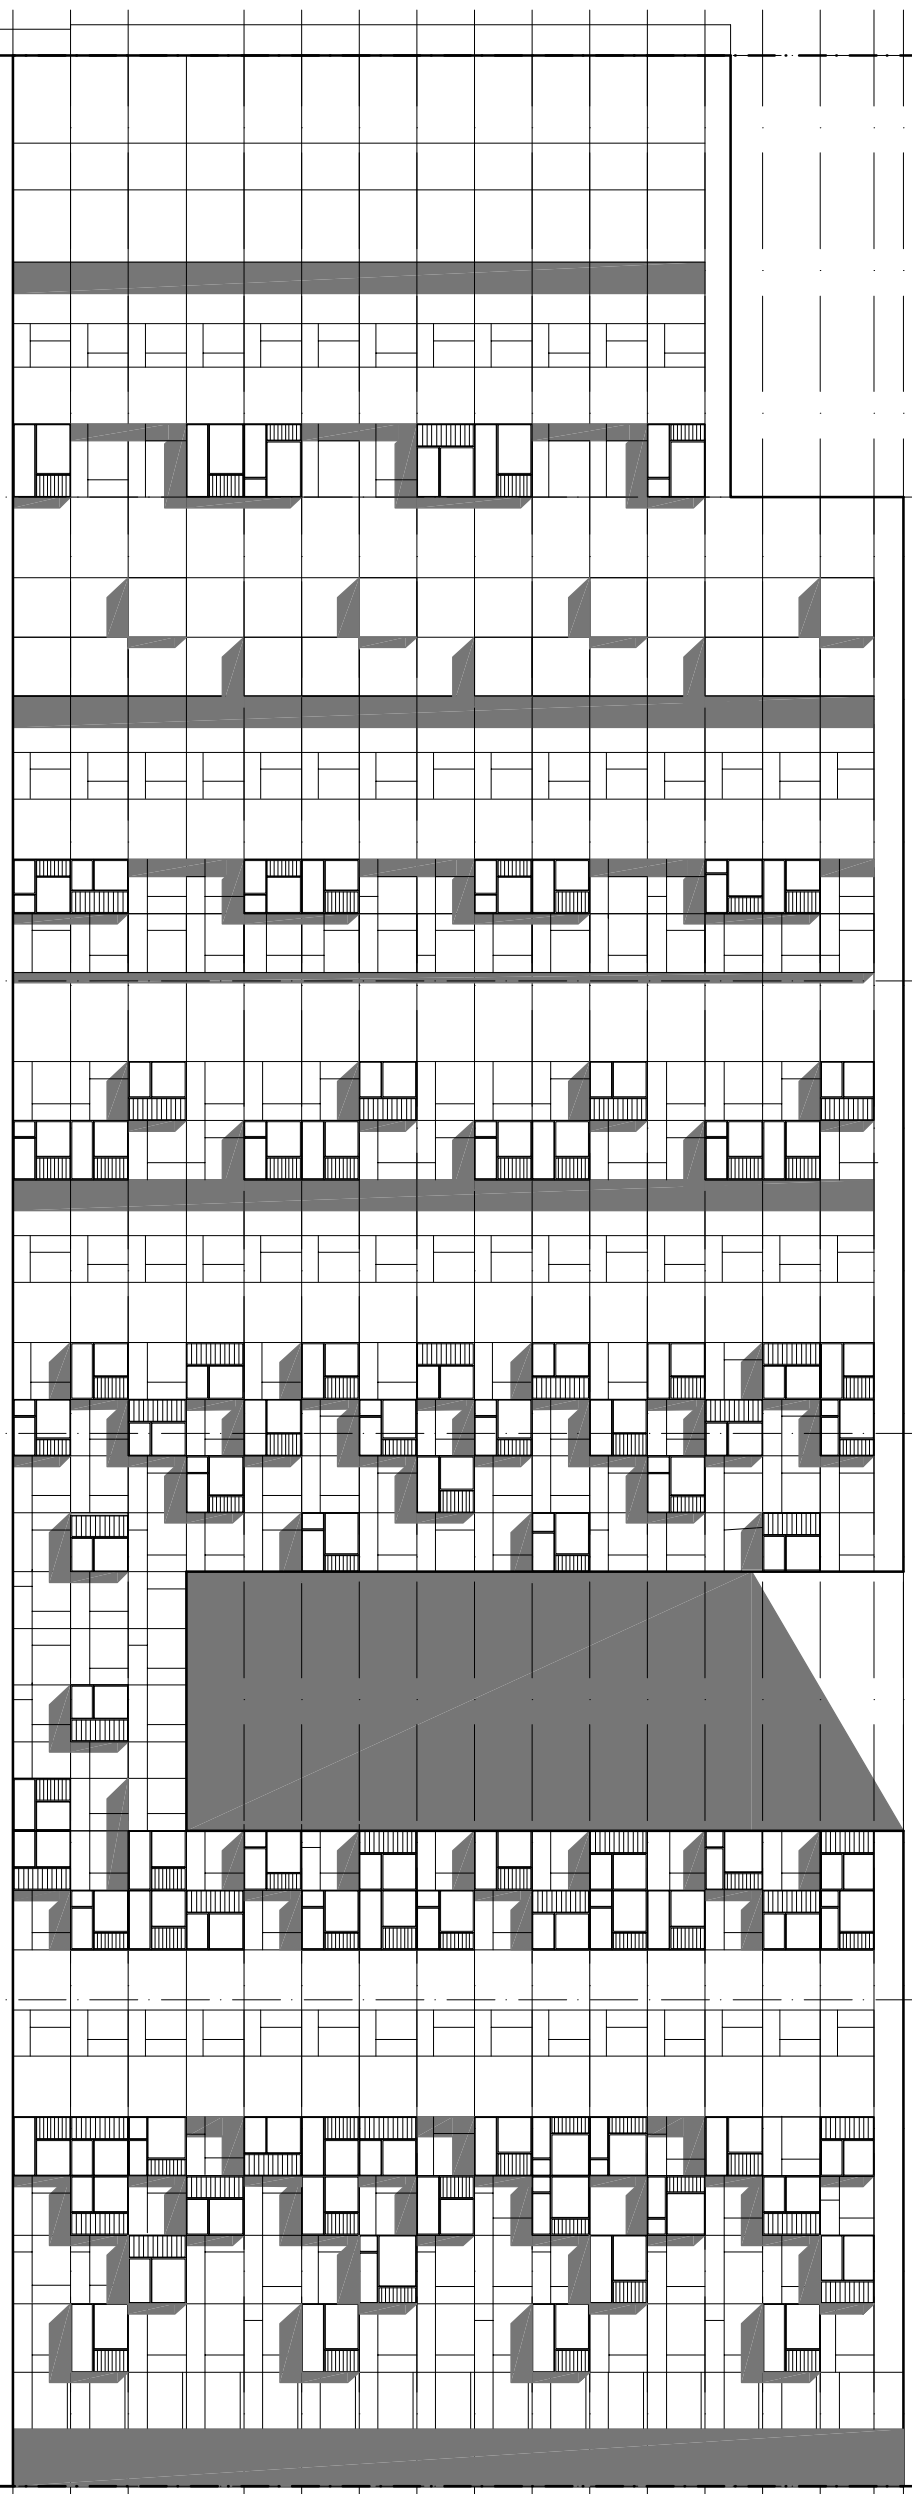

5500

STANISIC ASSOCIATES ARCHITECTS

LEVEL 3, 346 KENT STREET
 SYDNEY NSW 2000
 T. 02 9299 7871 F. 02 9299 7872
 E. info@stanisic.com.au
 www.stanisic.com.au



PROJECT
 21-35 TREACY STREET
 HURSTVILLE NSW

CLIENT
 EARLJEST PTY LTD ATF
 HURSTVILLE UNIT TRUST

No.	DATE	REVISION / ISSUE DETAILS
A	26.11.10	FOR TEST OF ADEQUACY
B	10.12.10	FOR EXHIBITION
C	15.03.11	FOR PREFERRED PROJECT REPORT

DRAWING TITLE
 SOUTH ELEVATION

SCALE: 1:400@A3
 PROJECT NUMBER:
 10 011

DATE: 15.03.11
 DRAWING NUMBER:
 CD26
 REVISION:
 C

DRAWN: DZ

