

Client
THAKRAL

Project
ONE CITY WYNYARD

Drawing
West Elevation - Option 1A Preferred


Drawing No
SHEET 01

Project No
7468A

Date
16 MARCH 2011

Scale
1:750 @ A3

Drawn By
ML GS

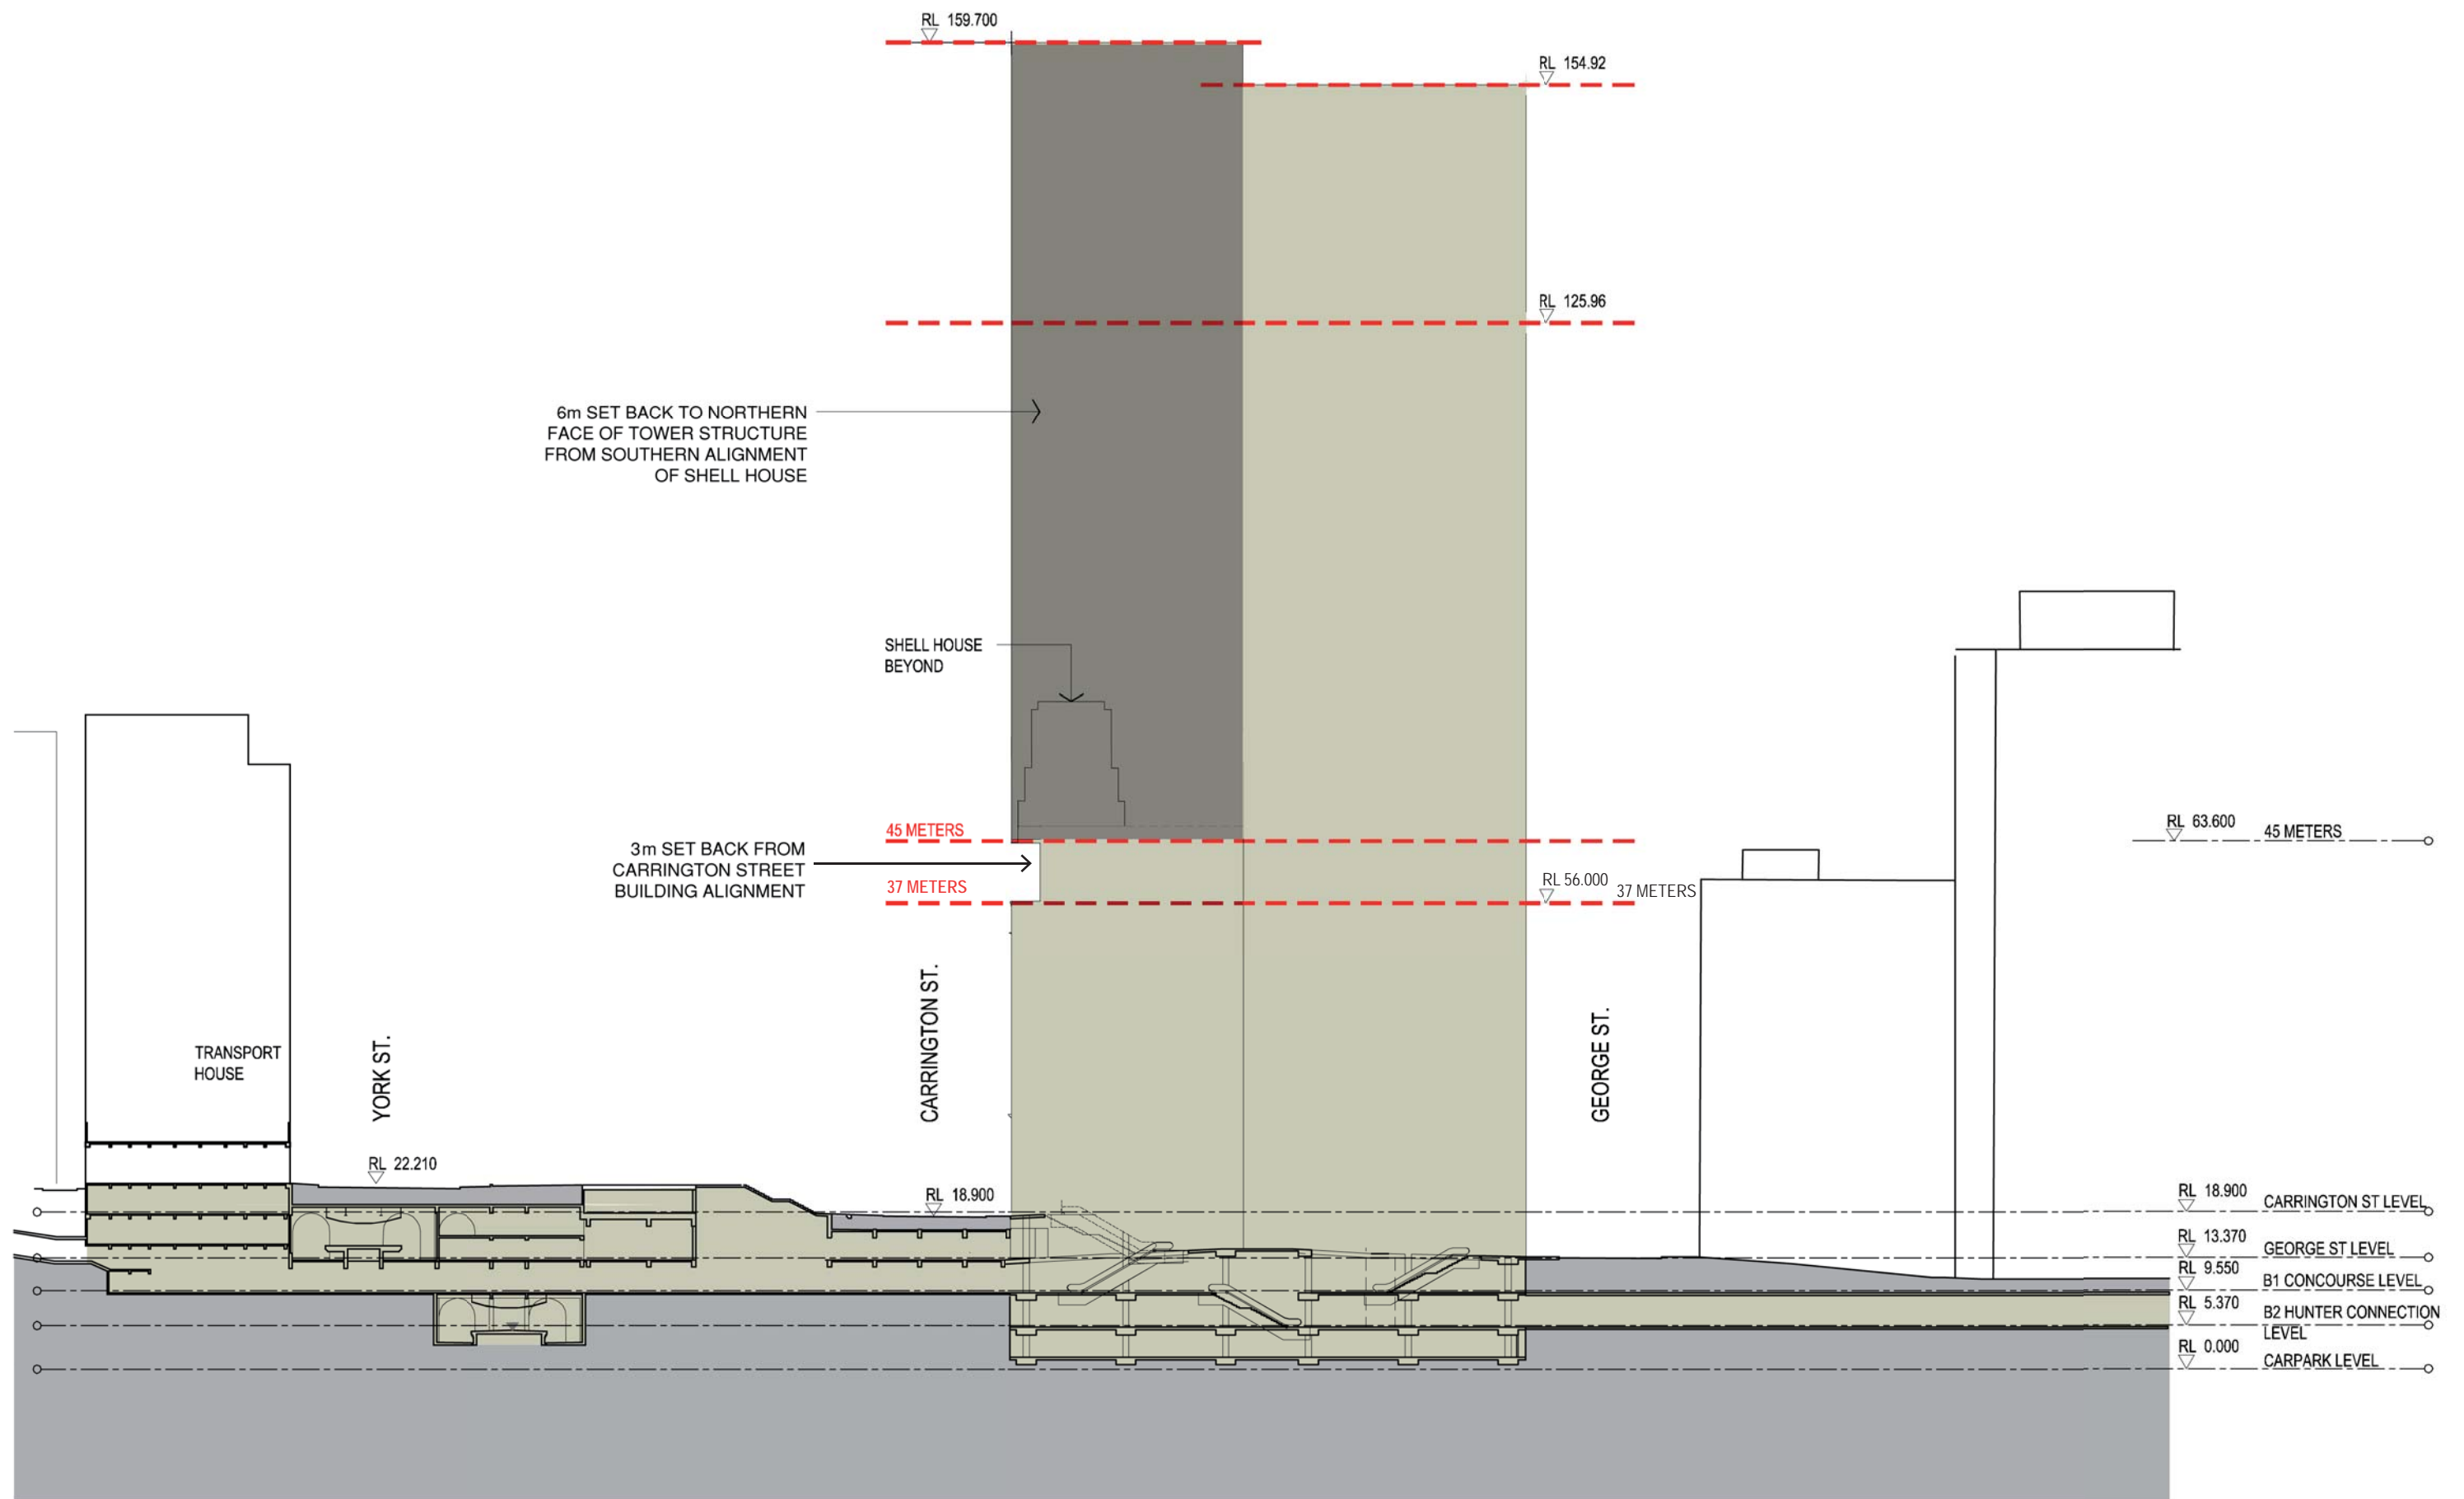


NOTE: RL'S ARE SUBJECT TO CONFIRMATION

Client	Project	Drawing	Drawing No	Project No	Date	Scale	Drawn By
THAKRAL	ONE CITY WYNARD	South Elevation - Option 1A Preferred	SHEET 01	7468A	16 MARCH 2011	1:750 @ A3	ML GS

6m SETBACK TO NORTHERN
FACE OF TOWER STRUCTURE
FROM SOUTHERN ALIGNMENT
SHELL HOUSE

3.5m SETBACK FROM
CARRINGTON STREET
BUILDING ALIGNMENT

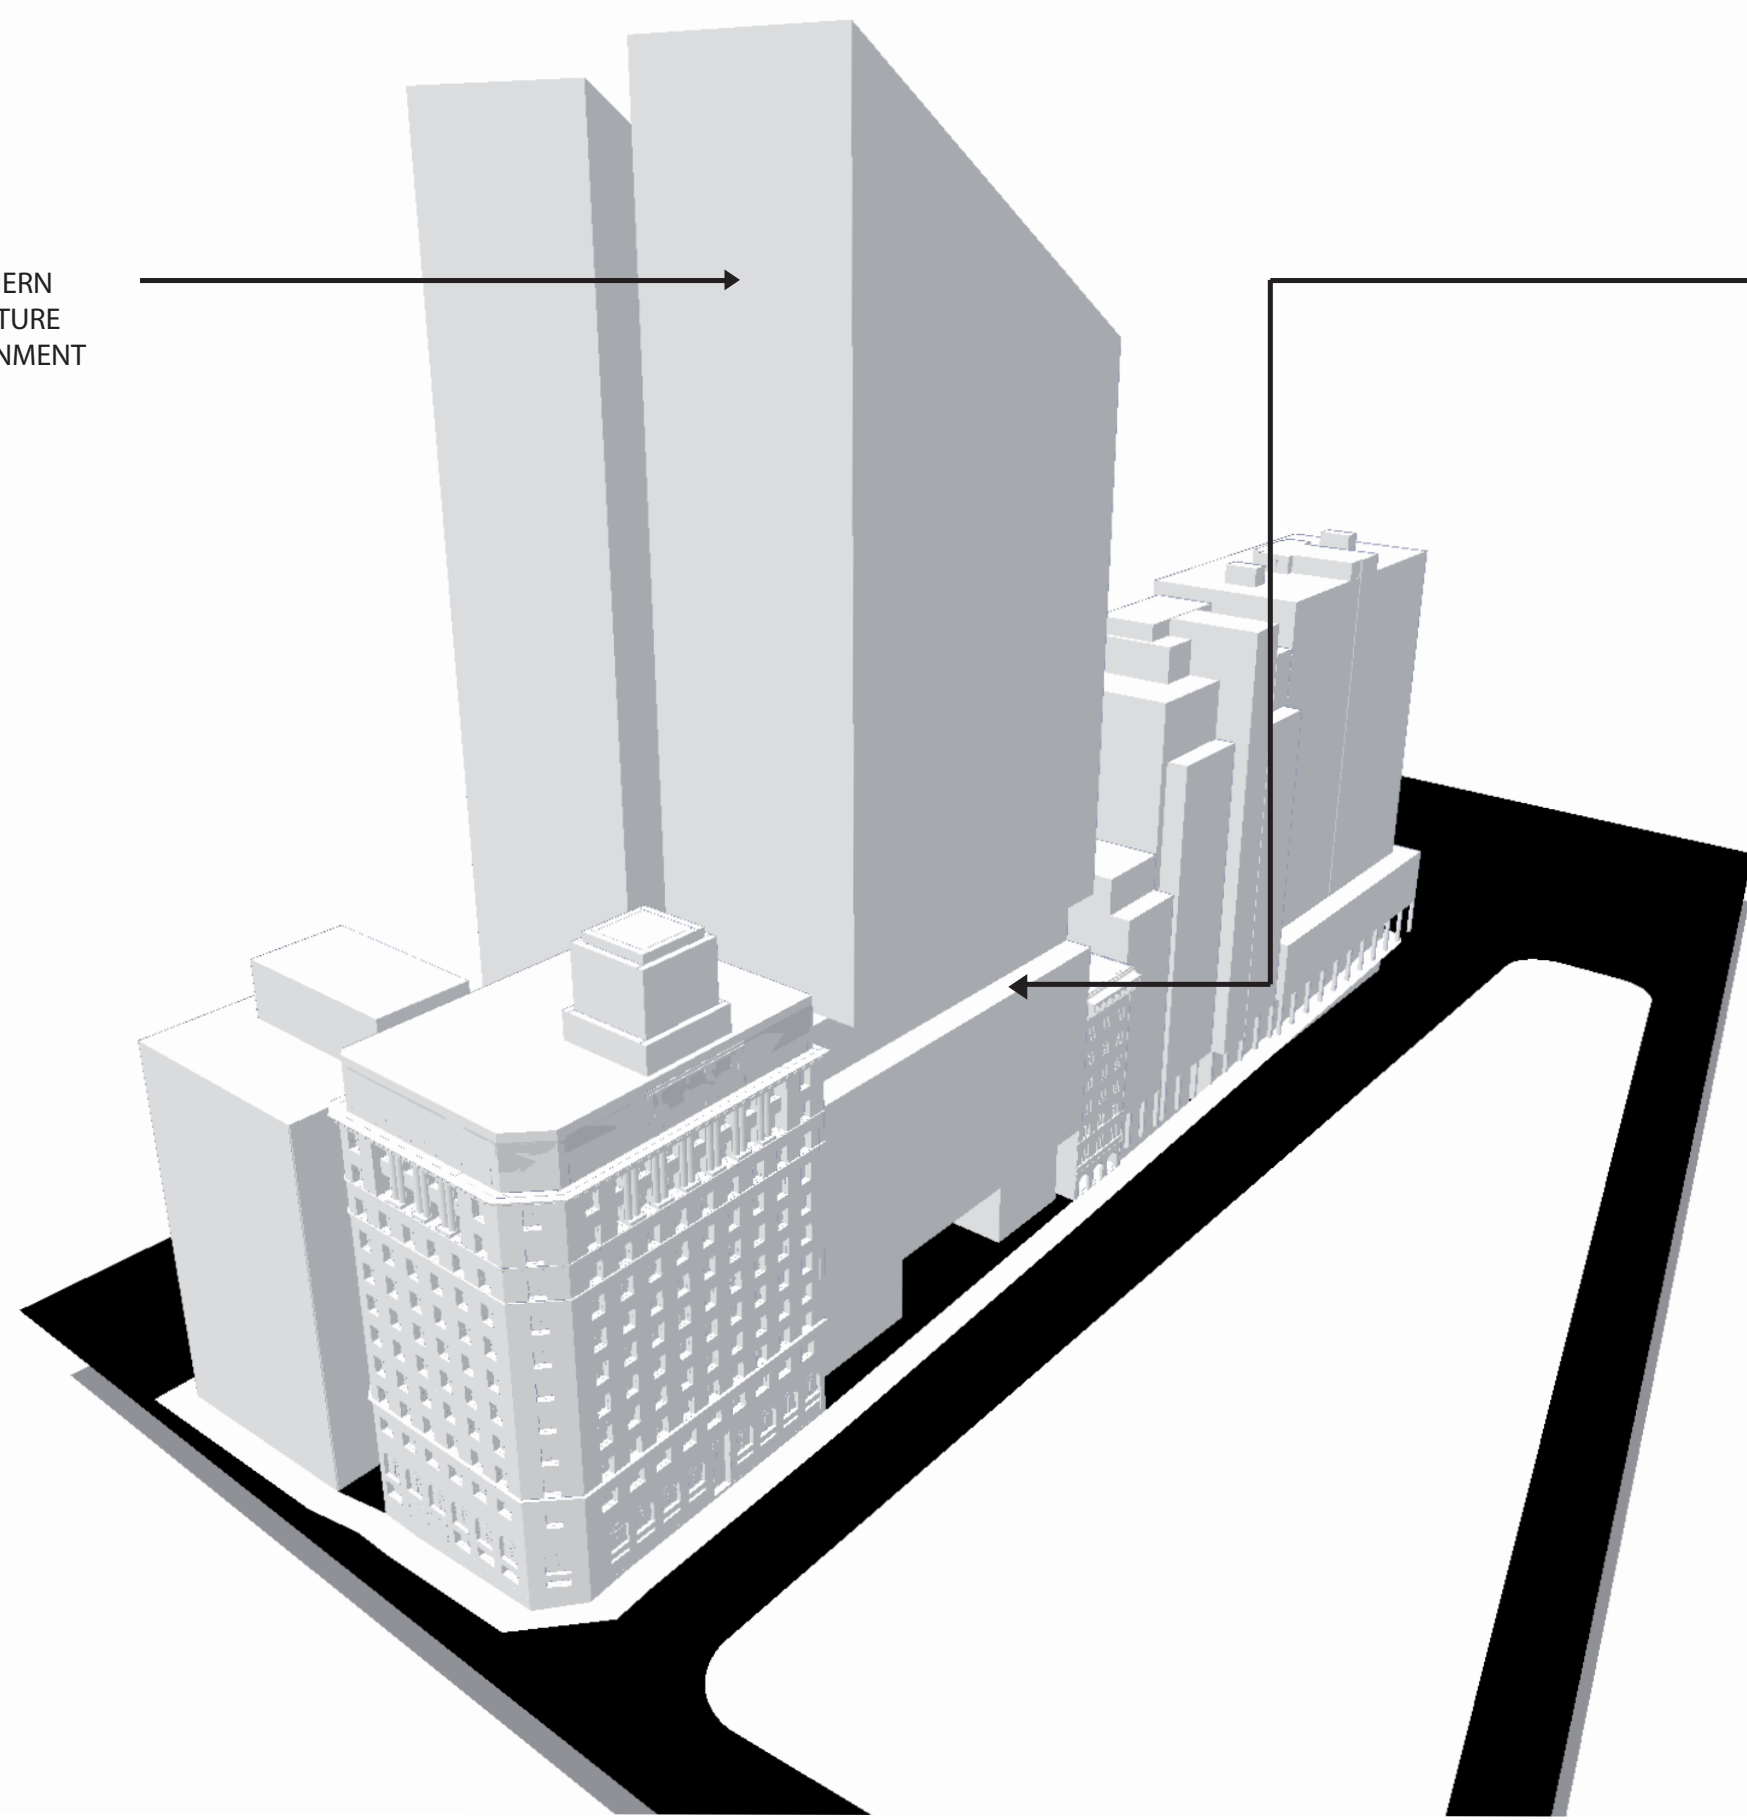

Client
THAKRAL

Project
ONE CITY WYNARD

Drawing
Massing Envelope

Drawing No
SHEET M01

Project No
7468A

Date
16 MARCH 2011

Scale
1:750 @ A3

Drawn By
ML GS