

PRELIMINARY

P1	ORIGINAL ISSUE	JF	DC	24/02/11
REV		DRN	CHK	APP

© Copyright. This document is owned by, and the information contained in it is proprietary to MCHP Architects Pty Ltd. By receipt hereof the holder agrees not to use the information disclose it to any third party, nor reproduce this document without the prior written consent of MCHP Architects Pty Ltd, and agrees to return this document forthwith upon request.

ARCHITECT:
MCHP
ARCHITECTS

28 CHANDOS STREET
ST LEONARDS NSW 2065

TELEPHONE: 02 9436 2222
FACSIMILE: 02 9439 1340

ABN 21 096 632 450
www.mchp.com.au

CLIENT:
TOTAL
CONSTRUCTION

Concept to Completion
ABN 32 067 732 941
Level 2, 3 George Street
North Strathfield NSW 2137
Australia
Telephone (+61 2) 9746 9555 Facsimile (+61 2) 9746 9588
Food & Beverage Division


PROJECT:

**PROJECT DA-VINCI
PROPOSED FACTORY**

DWG. TITLE:

**ARCHITECTURAL
EXISTING SITE PLAN/DEMOLITION PLAN**

DRAWN: CR	DESIGN:	DATE: FEB 2011	SIZE: A1
CHECKED:	APPROVED:	DRG No. 1FB128-DV-A100	REVISION P1
DATE:	SCALE: AS SHOWN		

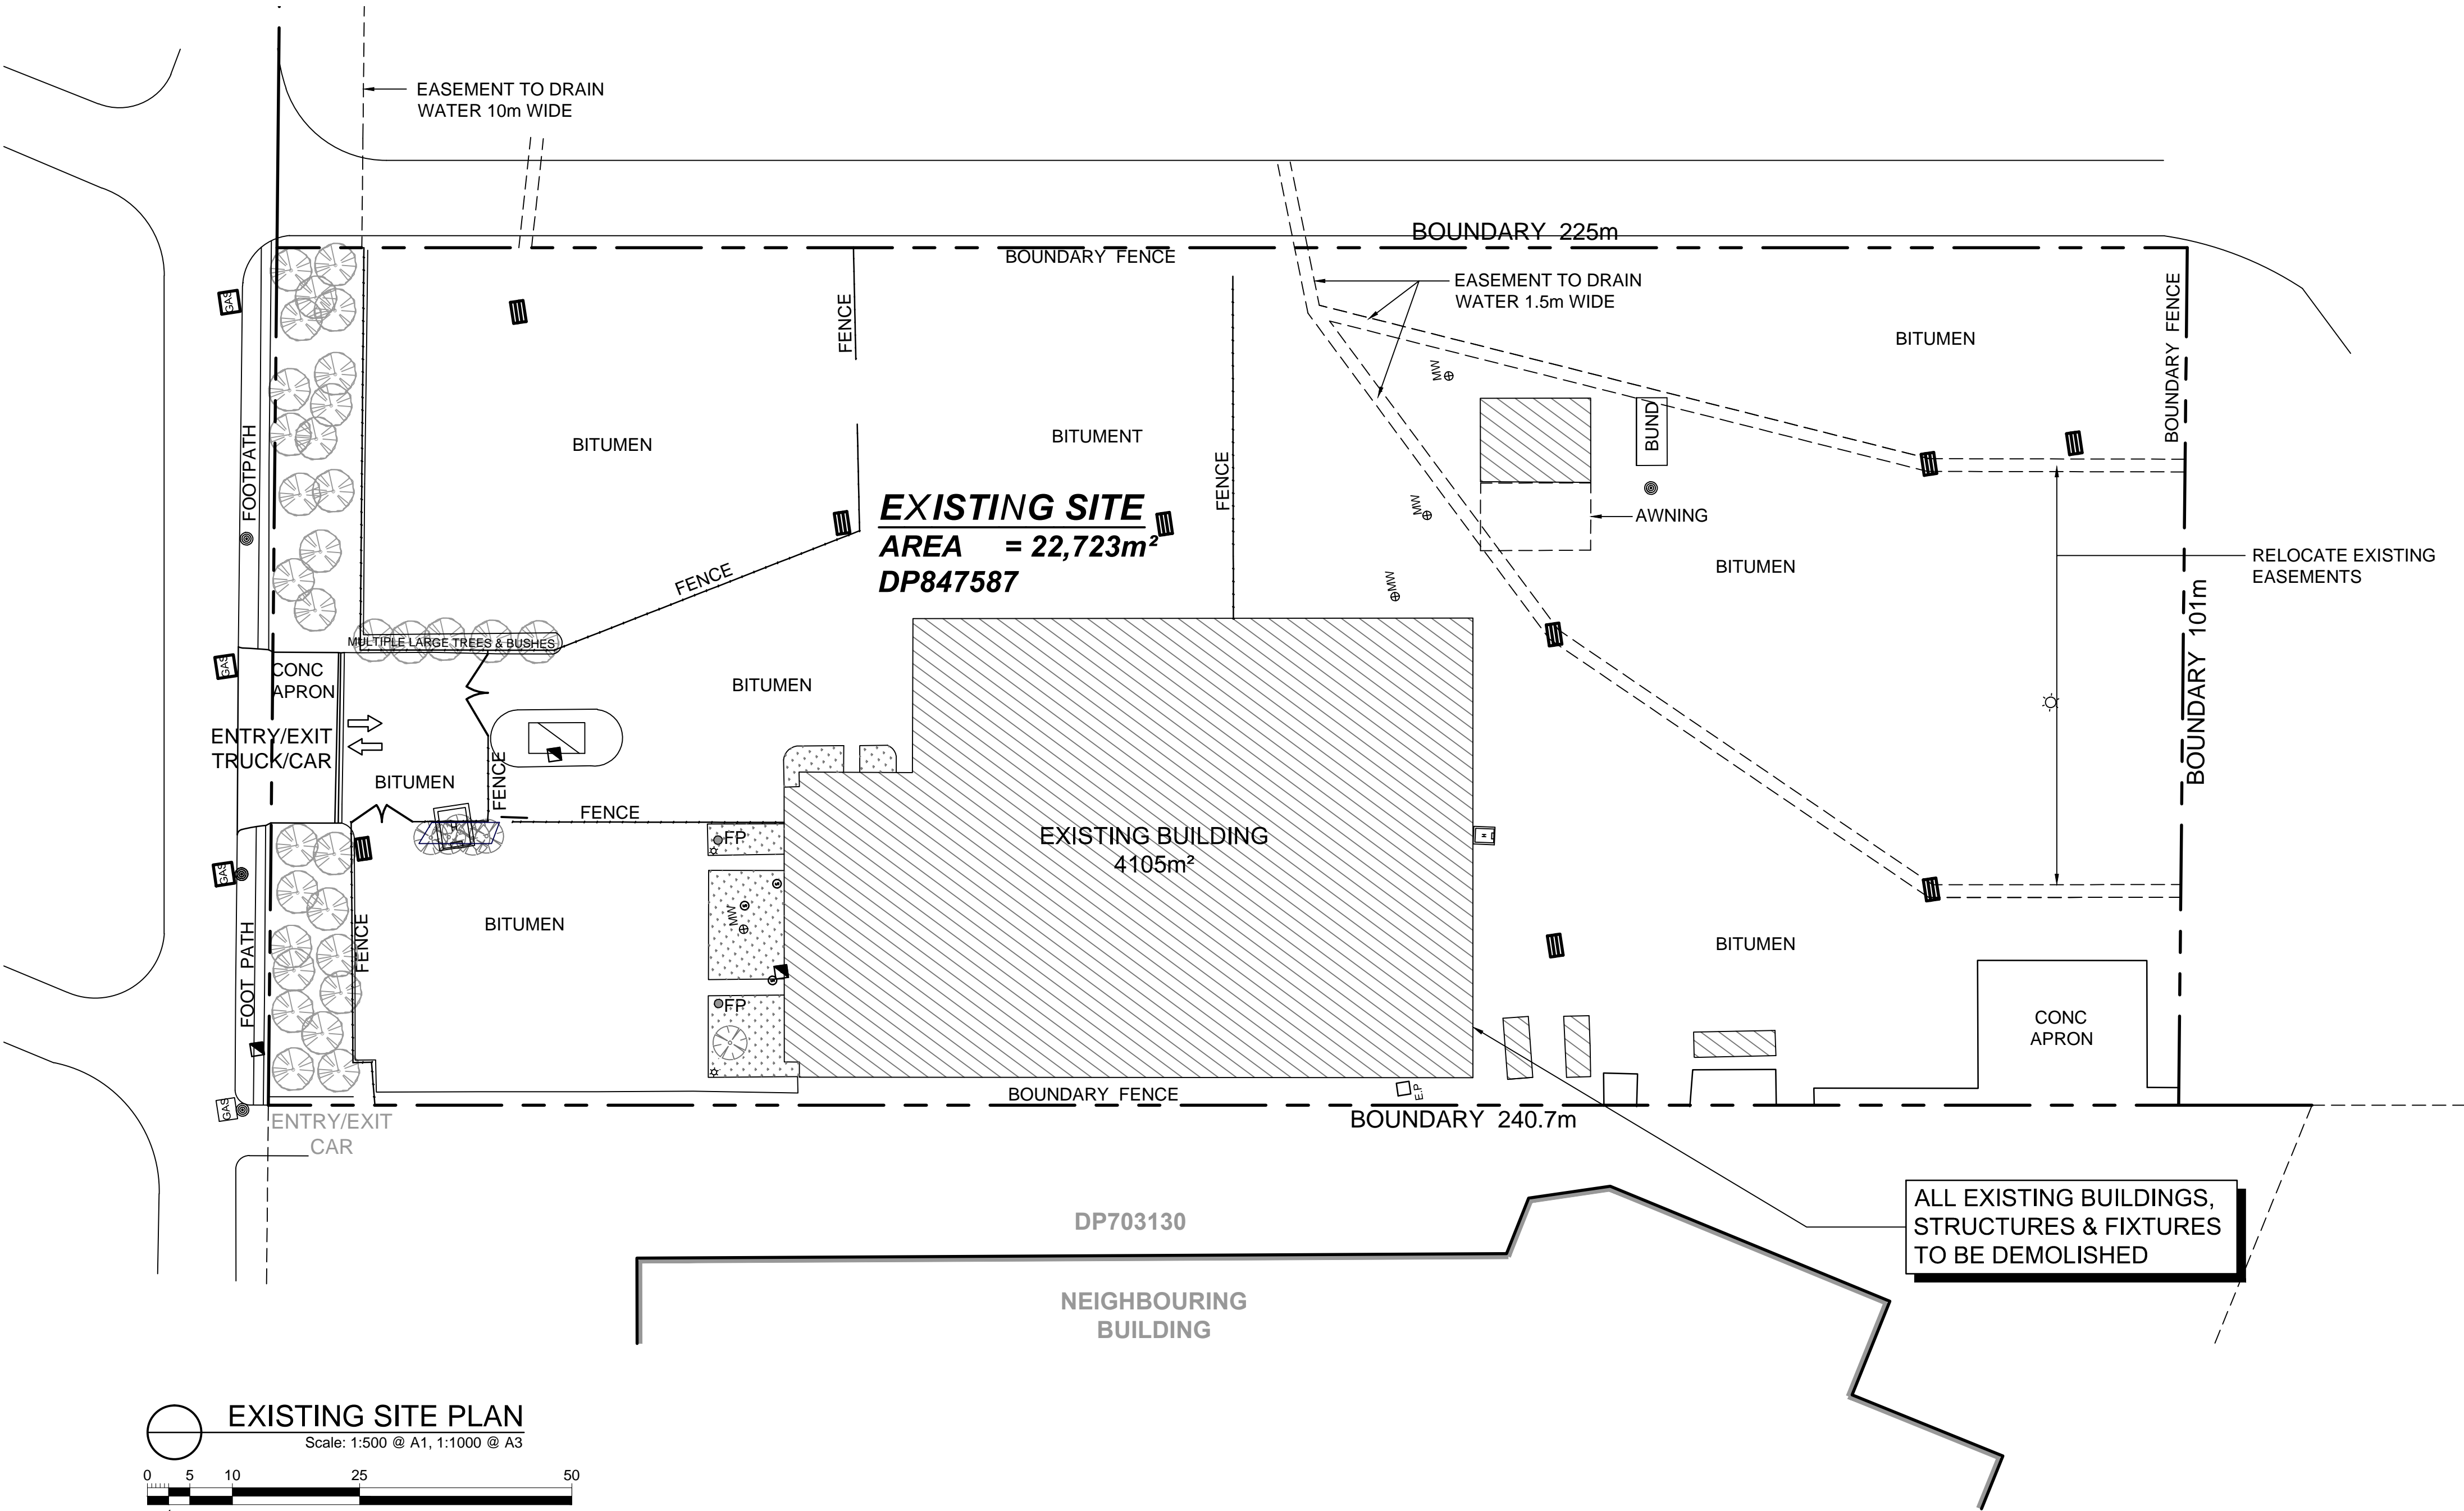

NOTE:
THIS DRAWING TO BE READ IN CONJUNCTION WITH SURVEY
DRAWING, PRODUCED BY JACK HUGHES & ASSOCIATES.
DRAWING No. 11876001-A

Key

- BUILDING OUTLINE
- DRAINAGE PIT
- FLAG POLE
- HYDRANT
- LIGHT POLE
- SEWER MAN HOLE
- SEWER INSPECTION HOLE
- TELSTRA PIT
- TREE
- LANDSCAPING