


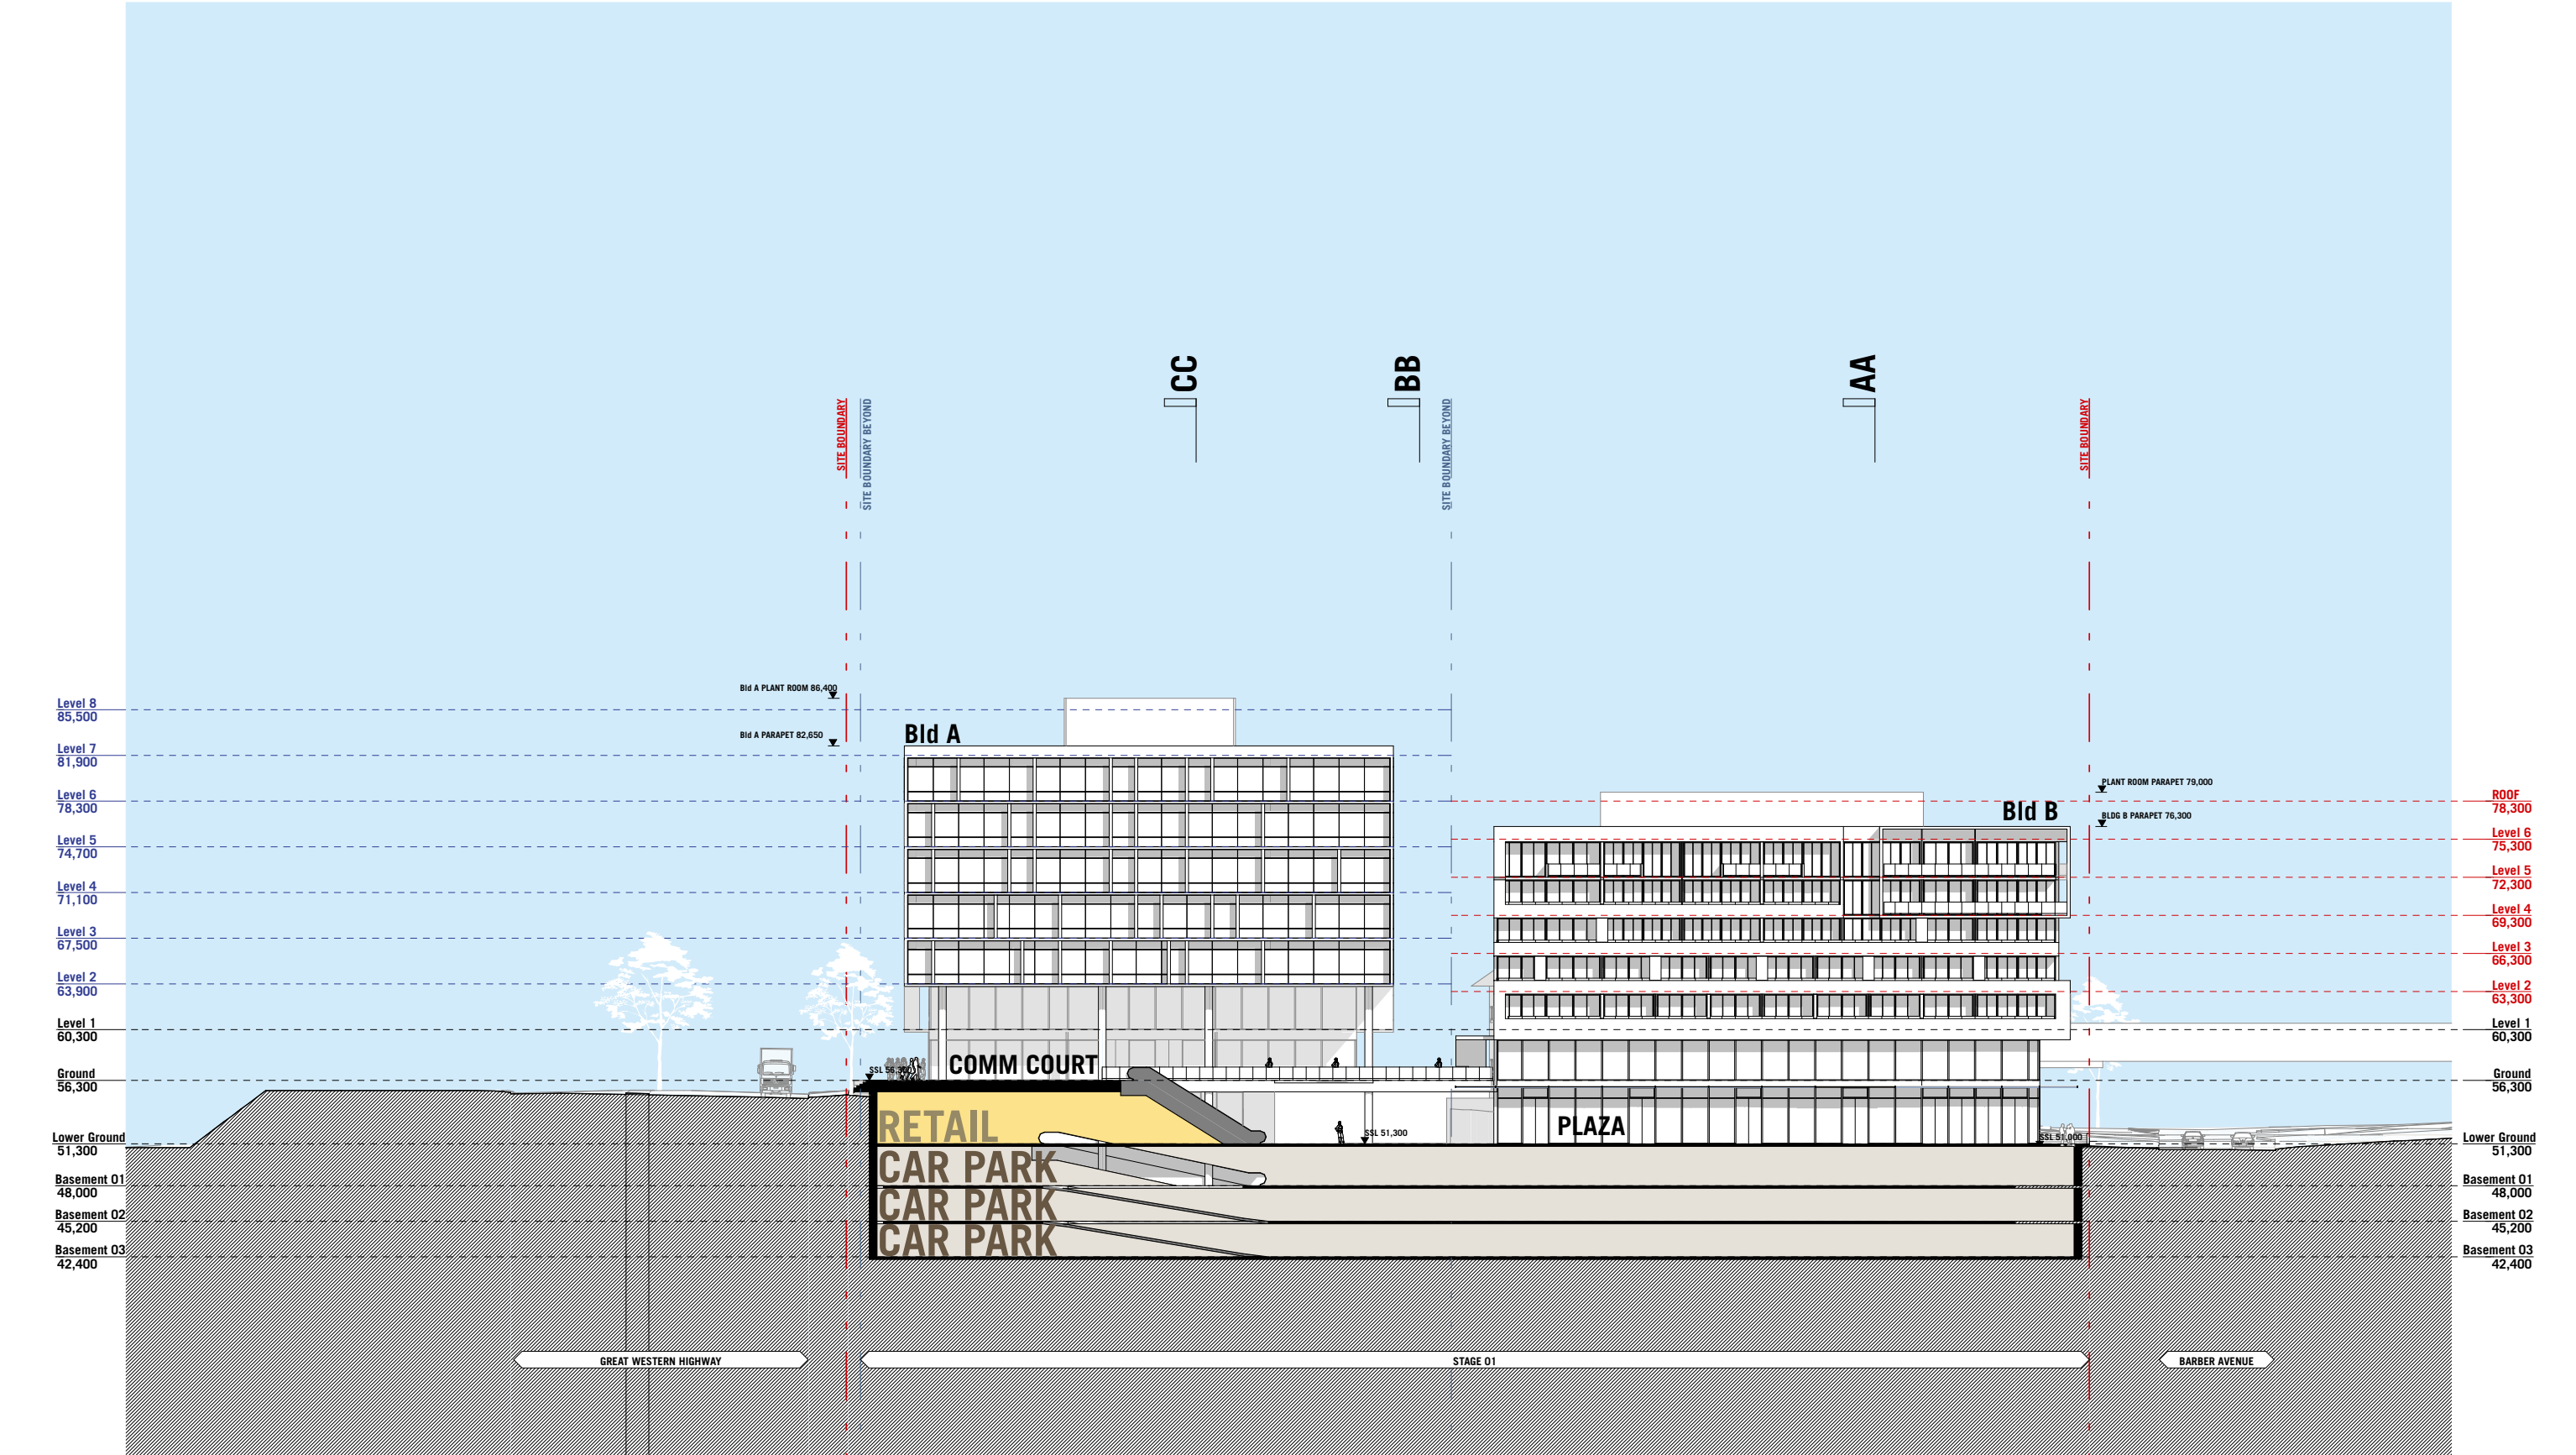

CLIENT
Aesthete No.3 Pty Ltd
c/o Yates Beaggi Lawyers
Level 10, 31 Market Street Sydney NSW 2000
T +61 2 9261 8899 | F +61 2 9261 1779

NOTES
THIS DRAWING IS COPYRIGHT © AND SHALL REMAIN THE PROPERTY OF TURNER + ASSOCIATES ARCHITECTS. NO REPRODUCTION WITHOUT PERMISSION. UNLESS NOTED OTHERWISE THIS DRAWING IS NOT FOR CONSTRUCTION. DO NOT SCALE FROM DRAWINGS. FILLED DIMENSIONS SHALL TAKE PRECEDENCE.

PROJECT TITLE
BARBER AVENUE, KINGSWOOD
CONCEPT PLAN
DRAWING TITLE
Section EE / West Elevation
Illustrative Sections

Rev. Date Approved by Revision Notes
D 21.09.2010 Issue to Consultants
C 30.07.2010 Issue to Consultants
B 01.02.2010 Concept Plan issue

SCALE
1:250@A1, 50%@A3
JOB No. 09007
DRAWN ML/MH/AH
CHECKED FOR INFORMATION
DWG No. CP44
REV E
TURNER + ASSOCIATES
L1 410 Crown Street Surry Hills NSW 2010 Australia
t +61 2 8668 0000 f +61 2 8668 0088