


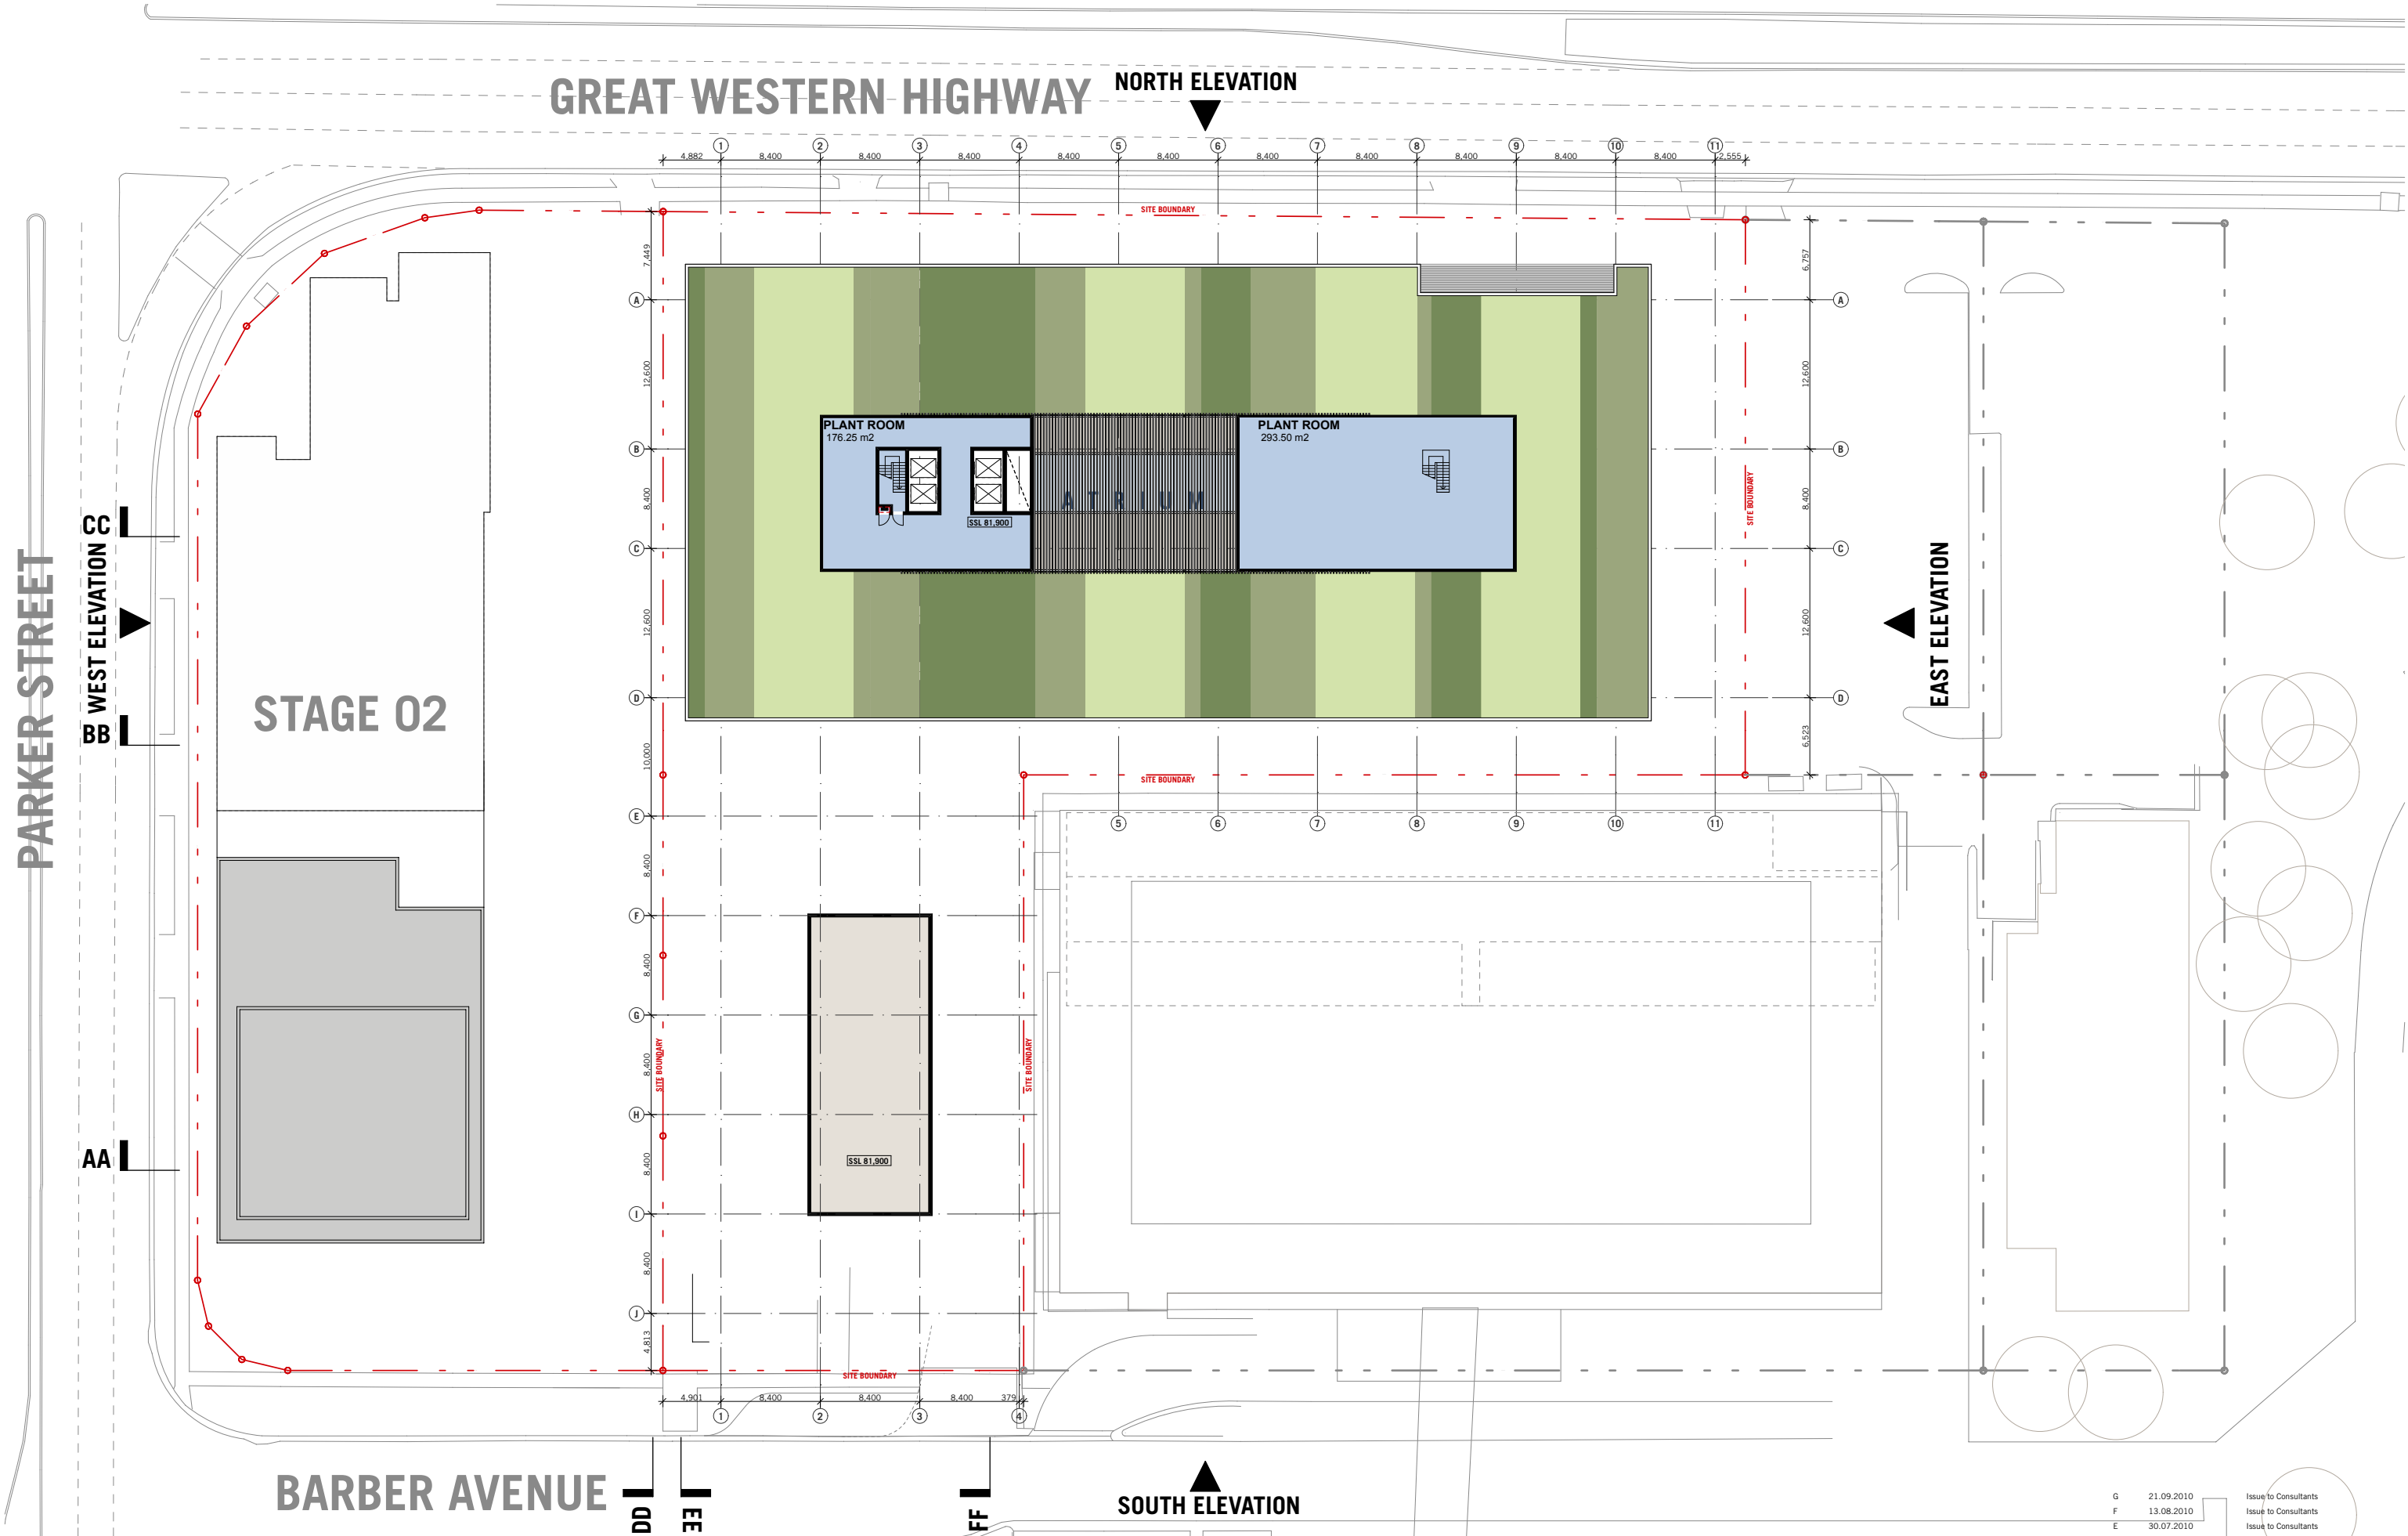

NOTES

THIS DRAWING IS COPYRIGHT © AND SHALL REMAIN THE PROPERTY OF TURNER + ASSOCIATES ARCHITECTS. NO REPRODUCTION WITHOUT PERMISSION. UNLESS NOTED OTHERWISE THIS DRAWING IS NOT FOR CONSTRUCTION. DO NOT SCALE FROM DRAWINGS. FIGURED DIMENSIONS SHALL TAKE PRECEDENCE.

CLIENT
Aesthete No.3 Pty Ltd
c/o Yates Beaggi Lawyers
Level 10, 31 Market Street Sydney NSW 2000
T +61 2 9261 8899 | F +61 2 9261 1779

BARBER AVENUE

SOUTH ELEVATION

PROJECT TITLE
BARBER AVENUE, KINGSWOOD
ENVIRONMENTAL ASSESSMENT
DRAWING TITLE
LEVEL 7
Plans

Rev.	Date	Approved by	Revision Notes
G	21.09.2010		Issue to Consultants
F	13.08.2010		Issue to Consultants
E	30.07.2010		Issue to Consultants
D	01.02.2010		Environmental Assessment issue

SCALE 1:250@A1, 50%@A3	JOB No. 09007	DRAWN ML/MH/AH	NORTH
DATE FOR INFORMATION	DWG No. EA21	REV H	
TURNER + ASSOCIATES			
L1 410 Crown Street Surry Hills NSW 2010 Australia t +61 2 8668 0000 f +61 2 8668 0088			