




SECTION 2  
SCALE 1:500

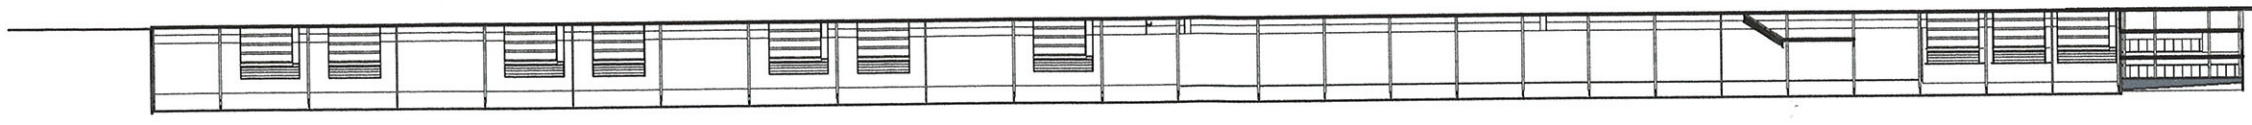


SECTION 1  
SCALE 1:500

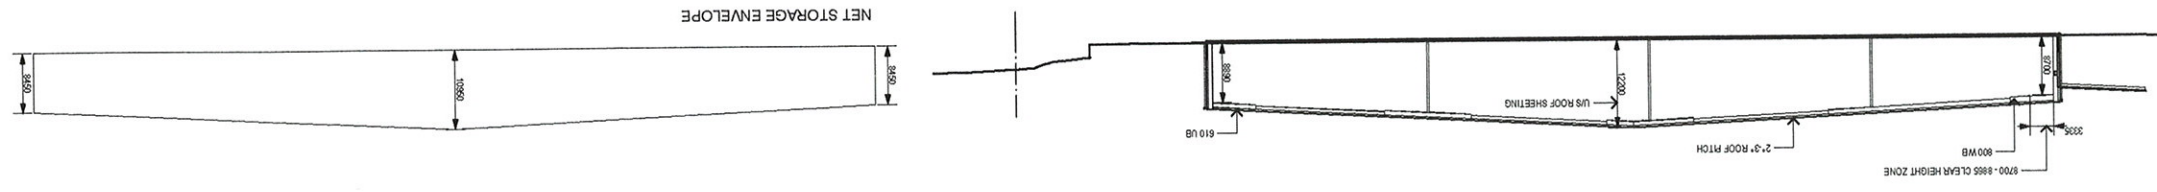


NORTHEAST ELEVATION  
SCALE 1:500

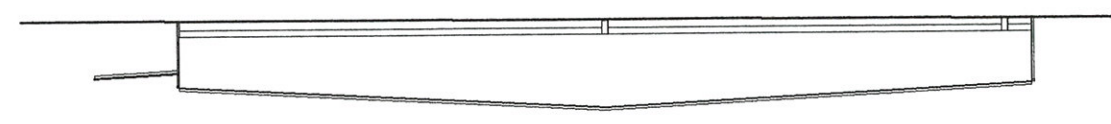

SOUTHEAST ELEVATION  
SCALE 1:500

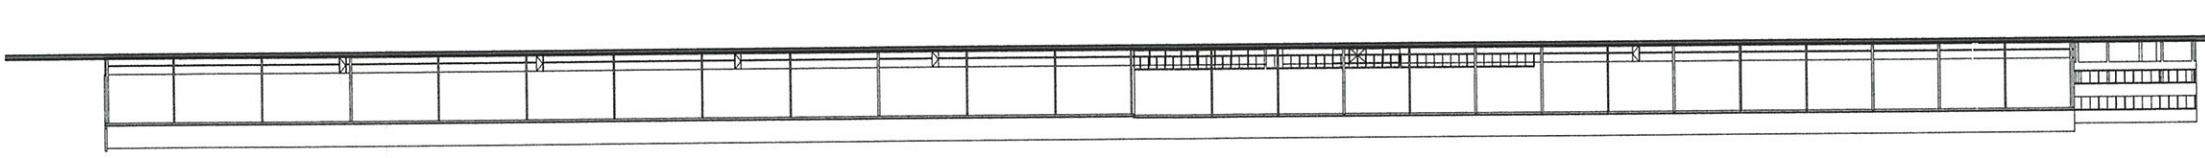

SOUTHWEST ELEVATION  
SCALE 1:500

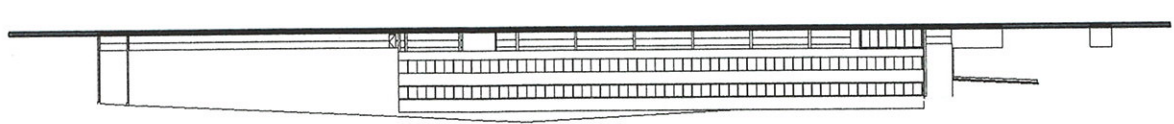

NORTHWEST ELEVATION  
SCALE 1:500

