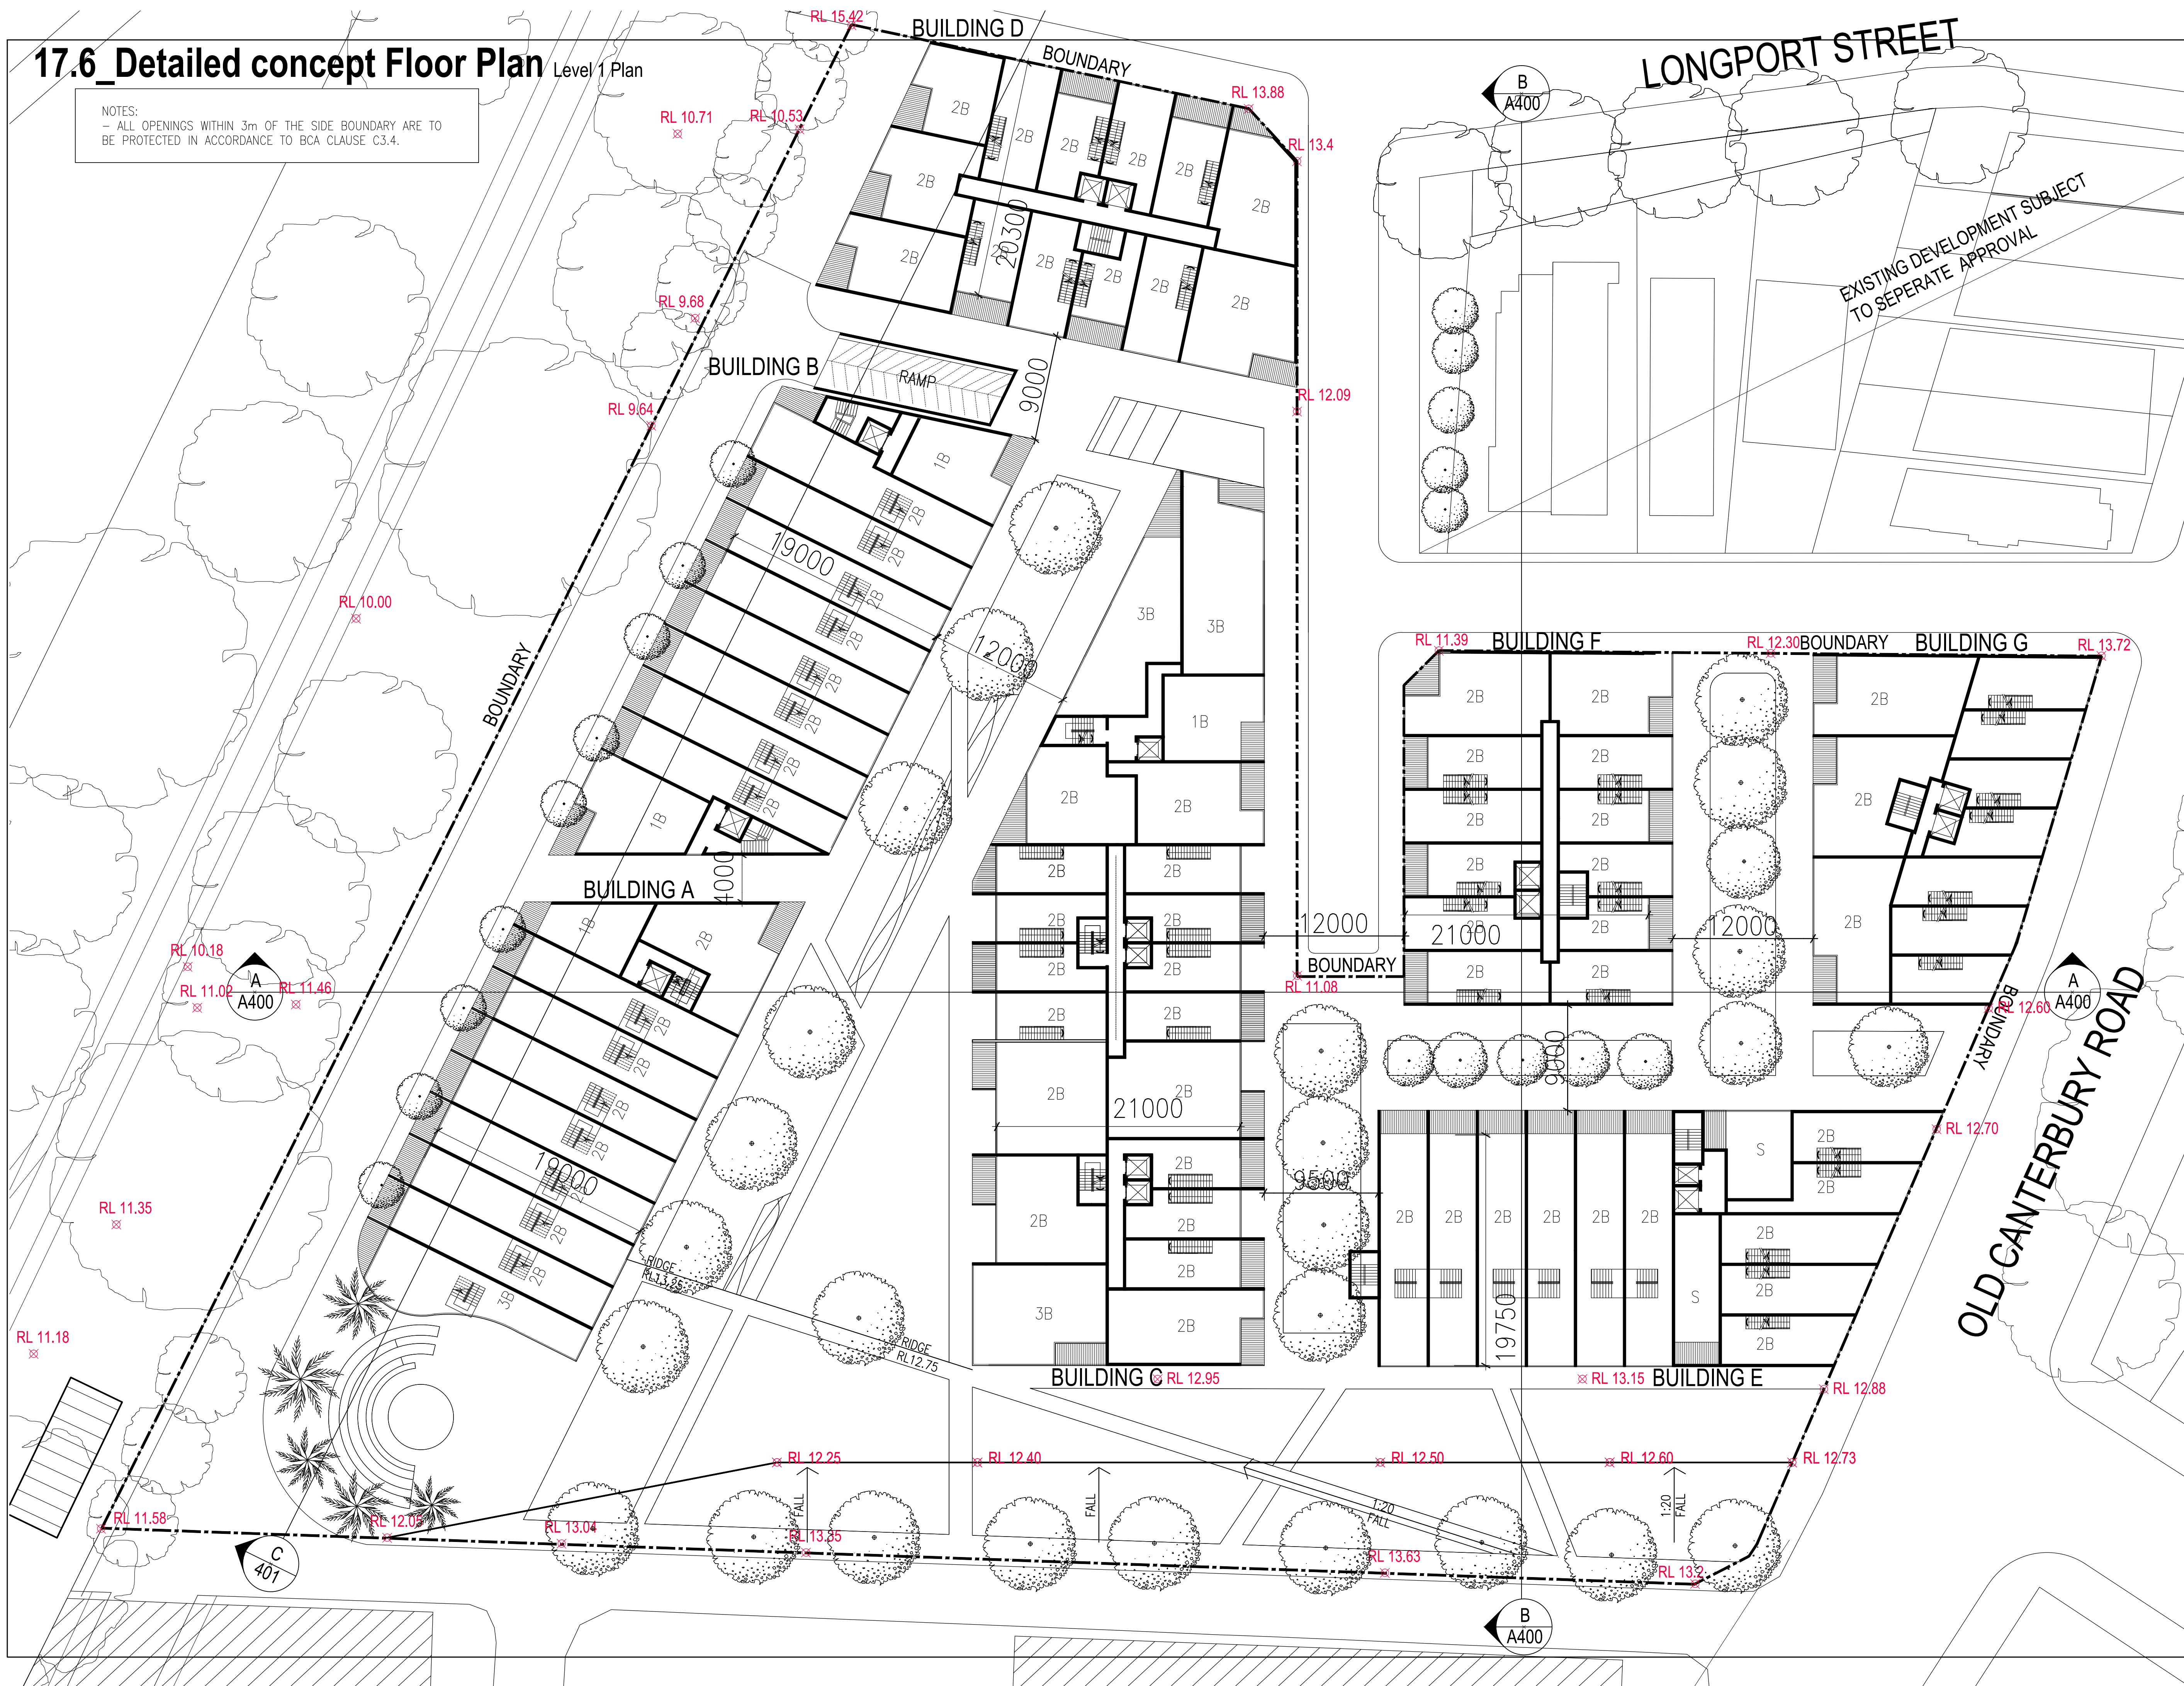


Level 1 Plan

NOTES:
- ALL OPENINGS WITHIN 3m OF THE SIDE BOUNDARY ARE TO BE PROTECTED IN ACCORDANCE TO BCA CLAUSE C3.4.

[illegible]

17.7 Detailed concept Floor Plan Level 2 Plan

NOTES:
- ALL OPENINGS WITHIN 3m OF THE SIDE BOUNDARY ARE TO BE PROTECTED IN ACCORDANCE TO BCA CLAUSE C3.4.

[illegible]

Disclaimer

"THESE DRAWINGS ARE PRELIMINARY DRAWINGS AND ARE SUBJECT TO CHANGE WITHOUT NOTICE DURING THE COURSE OF THE PROPOSED DEVELOPMENT AND IN CONSULTATION WITH COUNCIL. SUBMISSION OF THE DRAWINGS DOES NOT CONSTITUTE A REPRESENTATION OR WARRANTY BY THE DEVELOPER OR ITS SERVANTS, AGENTS OR CONTRACTORS THAT THE DRAWINGS ARE FINAL NOR THAT THE PROPOSED DEVELOPMENT WILL TAKE PLACE IN ACCORDANCE WITH THESE DRAWINGS."

BEFORE CARRYING OUT ANY WORK ENSURE THAT THE DRAWINGS USED CARRY THE LATEST AMENDMENT NO.

Notes

DRAWINGS MADE TO A LARGER SCALE AND THOSE SHOWING PARTICULAR DETAIL OF WORKS SHALL TAKE PRECEDENCE OVER DRAWINGS MADE TO A SMALLER SCALE AND FOR MORE GENERAL PURPOSES

WHERE ANY DISCREPANCY EXISTS BETWEEN FIGURED AND SCALED DIMENSIONS, THE FIGURED DIMENSIONS SHALL PREVAIL

BUILDER TO CHECK ALL SITE DIMENSIONS PRIOR TO FABRICATION OF FITMENTS

THESE DOCUMENTS AND ANY WORKS EXECUTED AS A RESULT OF THESE DOCUMENTS SHALL BE SUBJECT TO THE COPYRIGHT CONDITIONS SET OUT IN THE CONDITIONS OF ENGAGEMENT (C)

Legend

Consultants

Client

LEWISHAM
ESTATE
PTY LTD

Architects

**tony
owen
partners**

Level 2,
12-14 Queen Street
Dunedin 9016 2026
P 03 478 0000
E info@tonyowen.com.au

Project	LEWISHAM INDICATIVE CONCEPTUAL PLAN
---------	---

Project address

McGILL STREET PRECINCT

Scale SCALE 1:500 @ A3 Date Mar 2011

Drawing title
LEVEL 2 PLAN


Project no. 815	Drawing no	Rev
Drawn -	104	E

Drawing status
CONCEPT PLAN

17.8_Detailed concept Floor Plan

Level 3 Plan

NOTES:
- ALL OPENINGS WITHIN 3m OF THE SIDE BOUNDARY ARE TO BE PROTECTED IN ACCORDANCE TO BCA CLAUSE C3.4.

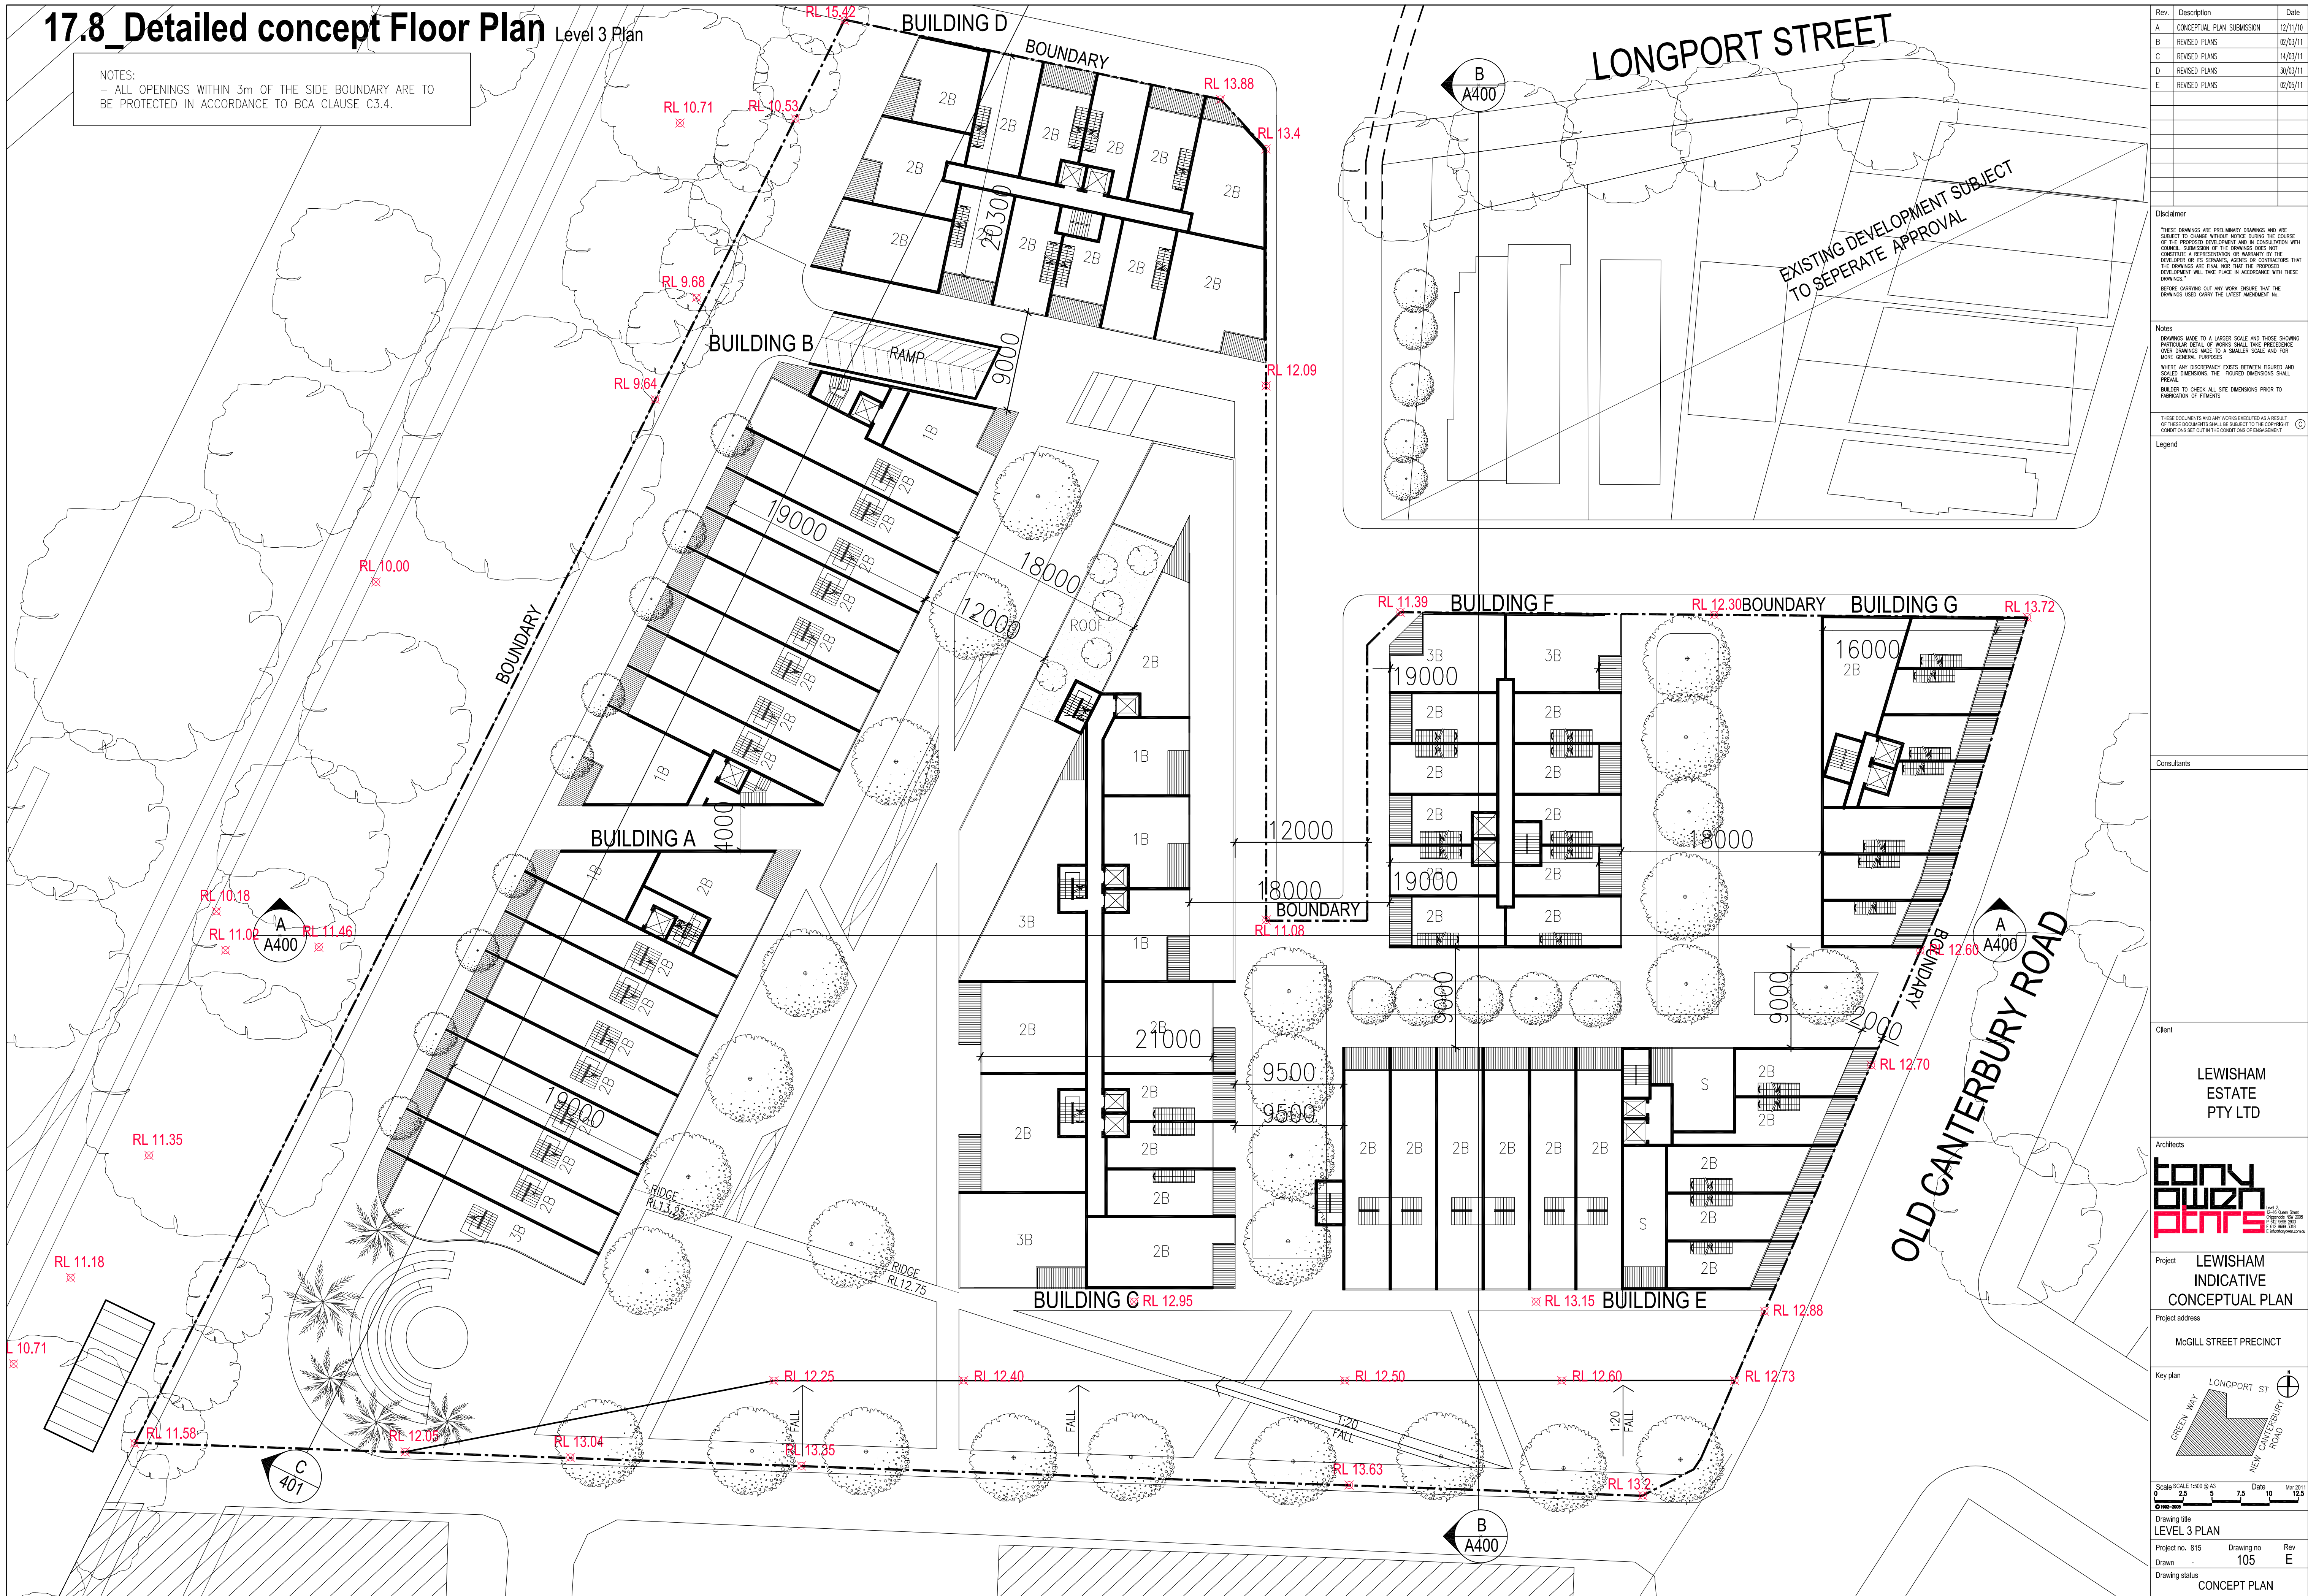

Rev.	Description	Date
A	CONCEPTUAL PLAN SUBMISSION	12/11/10
B	REVISED PLANS	02/03/11
C	REVISED PLANS	14/03/11
D	REVISED PLANS	30/03/11
E	REVISED PLANS	02/05/11

Disclaimer
"THESE DRAWINGS ARE PRELIMINARY DRAWINGS AND ARE SUBJECT TO CHANGE WITHOUT NOTICE DURING THE COURSE OF THE PROPOSED DEVELOPMENT AND IN CONSULTATION WITH COUNCIL. SUBMISSION OF THE DRAWINGS DOES NOT CONSTITUTE A REPRESENTATION OR WARRANTY BY THE DEVELOPER OR ITS SERVANTS, AGENTS OR CONTRACTORS THAT THE DRAWINGS ARE FINAL NOR THAT THE PROPOSED DEVELOPMENT WILL TAKE PLACE IN ACCORDANCE WITH THESE DRAWINGS."
BEFORE CARRYING OUT ANY WORK ENSURE THAT THE DRAWINGS USED CARRY THE LATEST AMENDMENT NO.

Notes
DRAWINGS MADE TO A LARGER SCALE AND THOSE SHOWING PARTICULAR DETAIL OF WORKS SHALL TAKE PRECEDENCE OVER DRAWINGS MADE TO A SMALLER SCALE AND FOR MORE GENERAL PURPOSES
WHERE ANY DISCREPANCY EXISTS BETWEEN FIGURED AND SCALED DIMENSIONS, THE FIGURED DIMENSIONS SHALL PREVAIL
BUILDER TO CHECK ALL SITE DIMENSIONS PRIOR TO FABRICATION OF FITMENTS

THESE DOCUMENTS AND ANY WORKS EXECUTED AS A RESULT OF THESE DOCUMENTS SHALL BE SUBJECT TO THE GOVERNING CONDITIONS SET OUT IN THE CONDITIONS OF ENGAGEMENT

Legend


Consultants

Client
LEWISHAM ESTATE PTY LTD

Architects
tony owen ptnrs
Unit 2, 100 Green Way, New Canterbury Road, Lewisham NSW 2250
P: 02 9466 2000
E: info@owenptnrs.com.au

Project
LEWISHAM INDICATIVE CONCEPTUAL PLAN

Project address
McGILL STREET PRECINCT

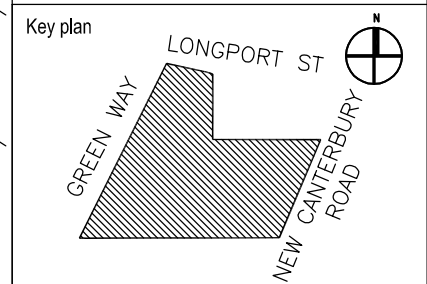


Scale SCALE 1:500 @ A3
0 2.5 5 7.5 10 12.5
Date 10 Mar 2011

Drawing title
LEVEL 3 PLAN
Project no. 815 Drawing no 105 Rev E
Drawn -
Drawing status
CONCEPT PLAN

17.9_Detailed concept Floor Plan

Level 4 Plan

NOTES:
- ALL OPENINGS WITHIN 3m OF THE SIDE BOUNDARY ARE TO BE PROTECTED IN ACCORDANCE TO BCA CLAUSE C3.4.

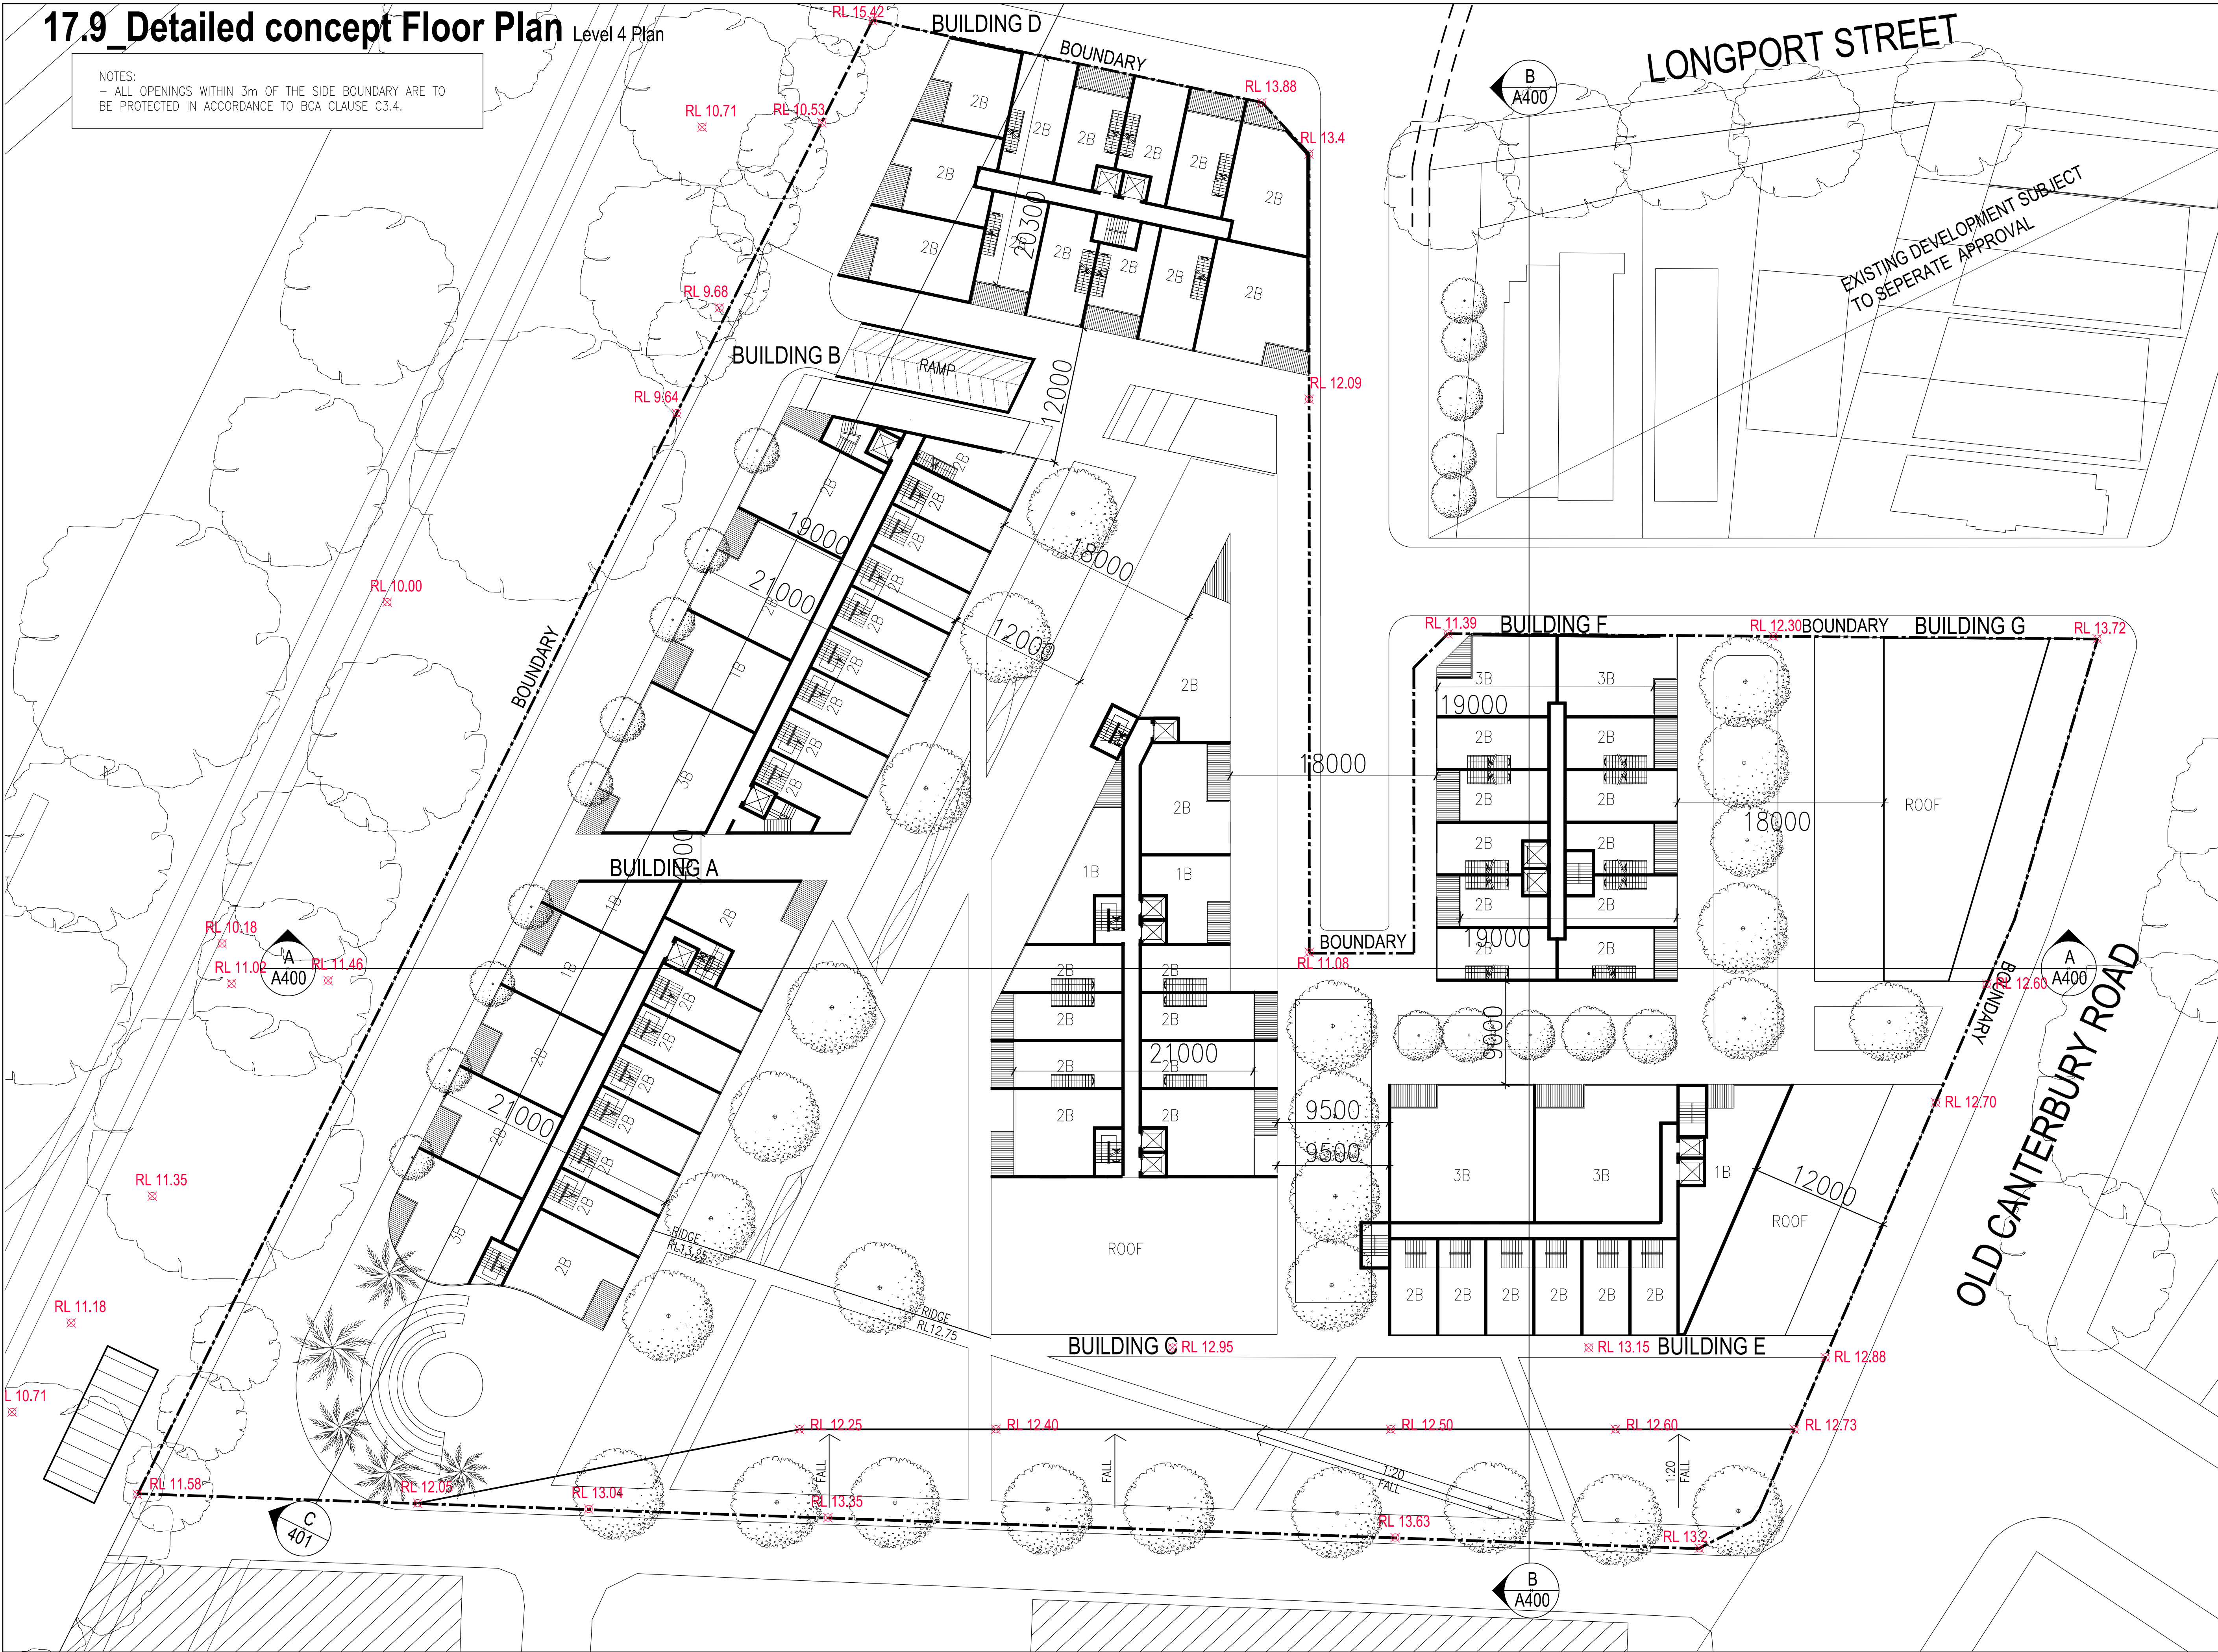

Rev.	Description	Date
A	CONCEPTUAL PLAN SUBMISSION	12/11/10
B	REVISED PLANS	02/03/11
C	REVISED PLANS	14/03/11
D	REVISED PLANS	30/03/11
E	REVISED PLANS	02/05/11

Disclaimer
"THESE DRAWINGS ARE PRELIMINARY DRAWINGS AND ARE SUBJECT TO CHANGE WITHOUT NOTICE DURING THE COURSE OF THE PROPOSED DEVELOPMENT AND IN CONSULTATION WITH COUNCIL. SUBMISSION OF THE DRAWINGS DOES NOT CONSTITUTE A REPRESENTATION OR WARRANTY BY THE DEVELOPER OR ITS SERVANTS, AGENTS OR CONTRACTORS THAT THE DRAWINGS ARE TRUE AND THAT THE PROPOSED DEVELOPMENT WILL TAKE PLACE IN ACCORDANCE WITH THESE DRAWINGS."
BEFORE CARRYING OUT ANY WORK, ENSURE THAT THE DRAWINGS USED CARRY THE LATEST AMENDMENT NO.

Notes
DRAWINGS MADE TO A LARGER SCALE AND THOSE SHOWING PARTICULAR DETAIL OR WORK SHALL TAKE PRECEDENCE OVER DRAWINGS MADE TO A SMALLER SCALE AND FOR MORE GENERAL PURPOSES
WHERE ANY DISCREPANCY EXISTS BETWEEN FIGURED AND SCALED DIMENSIONS, THE FIGURED DIMENSIONS SHALL PREVAIL
BUILDER TO CHECK ALL SITE DIMENSIONS PRIOR TO FABRICATION OF FITTINGS

THESE DOCUMENTS AND ANY WORKS EXECUTED AS A RESULT OF THESE DOCUMENTS SHALL BE SUBJECT TO THE COPYRIGHT CONDITIONS SET OUT IN THE CONDITIONS OF ENGAGEMENT

Legend


Consultants

Client
LEWISHAM ESTATE PTY LTD

Architects
TONY OWEN ARCHITECTS
Unit 2, Green Street, Lewisham, VIC 3207
P 03 9594 2000
E info@owenarchitects.com.au

Project
LEWISHAM INDICATIVE CONCEPTUAL PLAN

Project address
MCGILL STREET PRECINCT

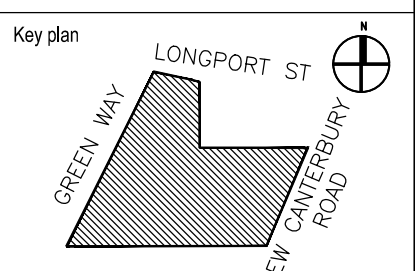

Scale 1:500 @ A3
0 2.5 5 7.5 10 12.5
Date 10 Mar 2011

Drawing title
LEVEL 4 PLAN
Project no. 815 Drawing no. 106 Rev. E
Drawing status
CONCEPT PLAN