




Appendix B

**View Point Analysis - Photomontages
(Refer to Map 5 for Viewing Locations)
Photomontages prepared by NBRS + Partners**

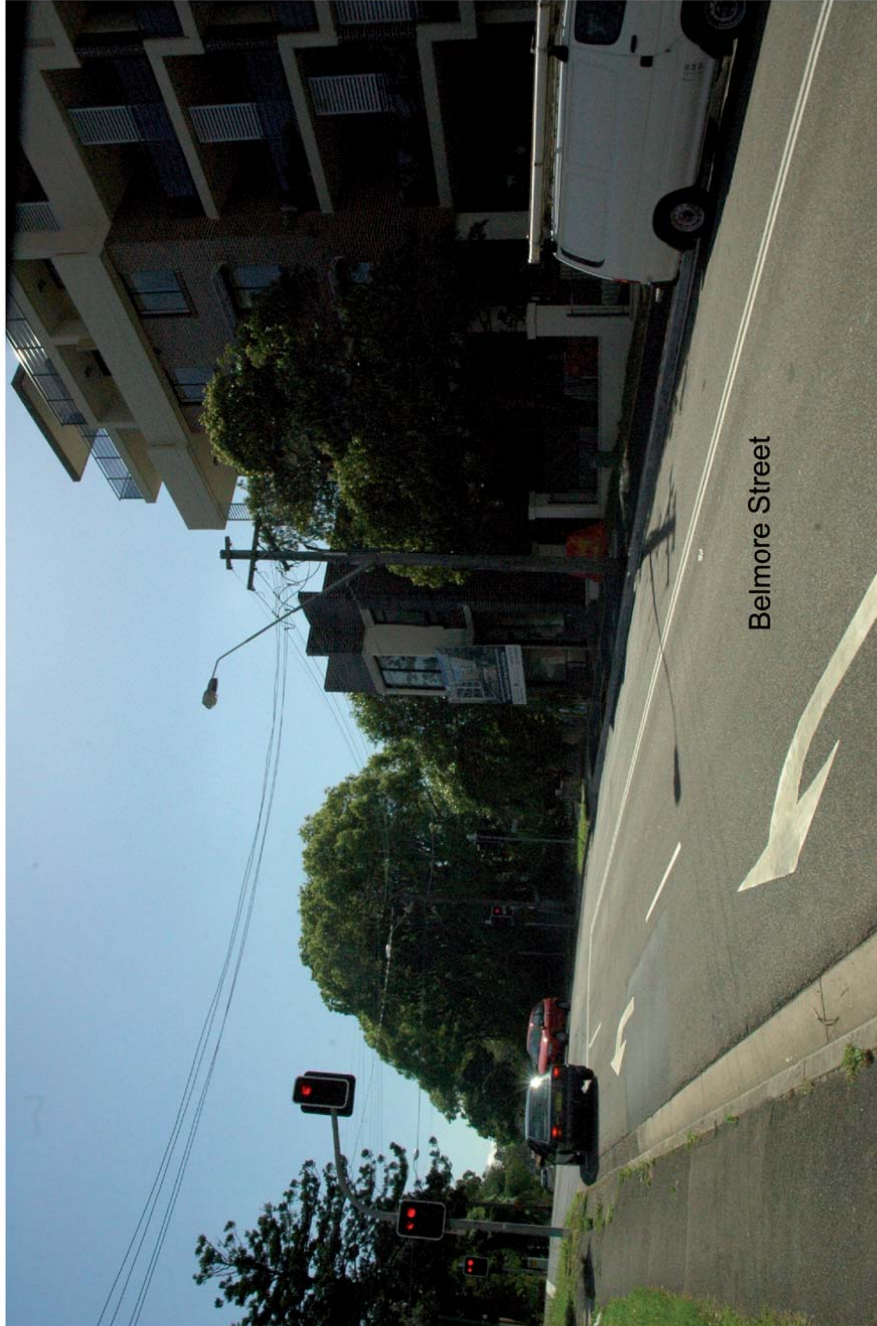

Date 24/02/2011
Drawing Reference
09002-EA30-A


Architect
NBRS+PARTNERS
Level 1, 1 Glen Street, Maitland NSW 2061 Australia
T: 61 2 9922 2344 F: 61 2 9922 1308
E: info@nbns.com.au
CAD File: P:\p\09002-EA30-A.dwg

Project & Client
Concept Plan for Crowle
Gardens Development
at
Belmore Street, Ryde NSW 2112
for
Achieve Australia

Drawing Title
View 1 - Existing

Notes
View 1 - From about 30m south of the southwest
corner of the intersection of Belmore Street and
Constitution Road looking north

Revision
No. Date Description
A. 14/02/2011 FINAL DWG
This drawing is a final drawing and should not be used for construction without the approval of the architect. It is the responsibility of the client to ensure that the drawing is used for the intended purpose and that any changes are made in accordance with the architect's instructions. The architect is not responsible for any errors or omissions in this drawing.

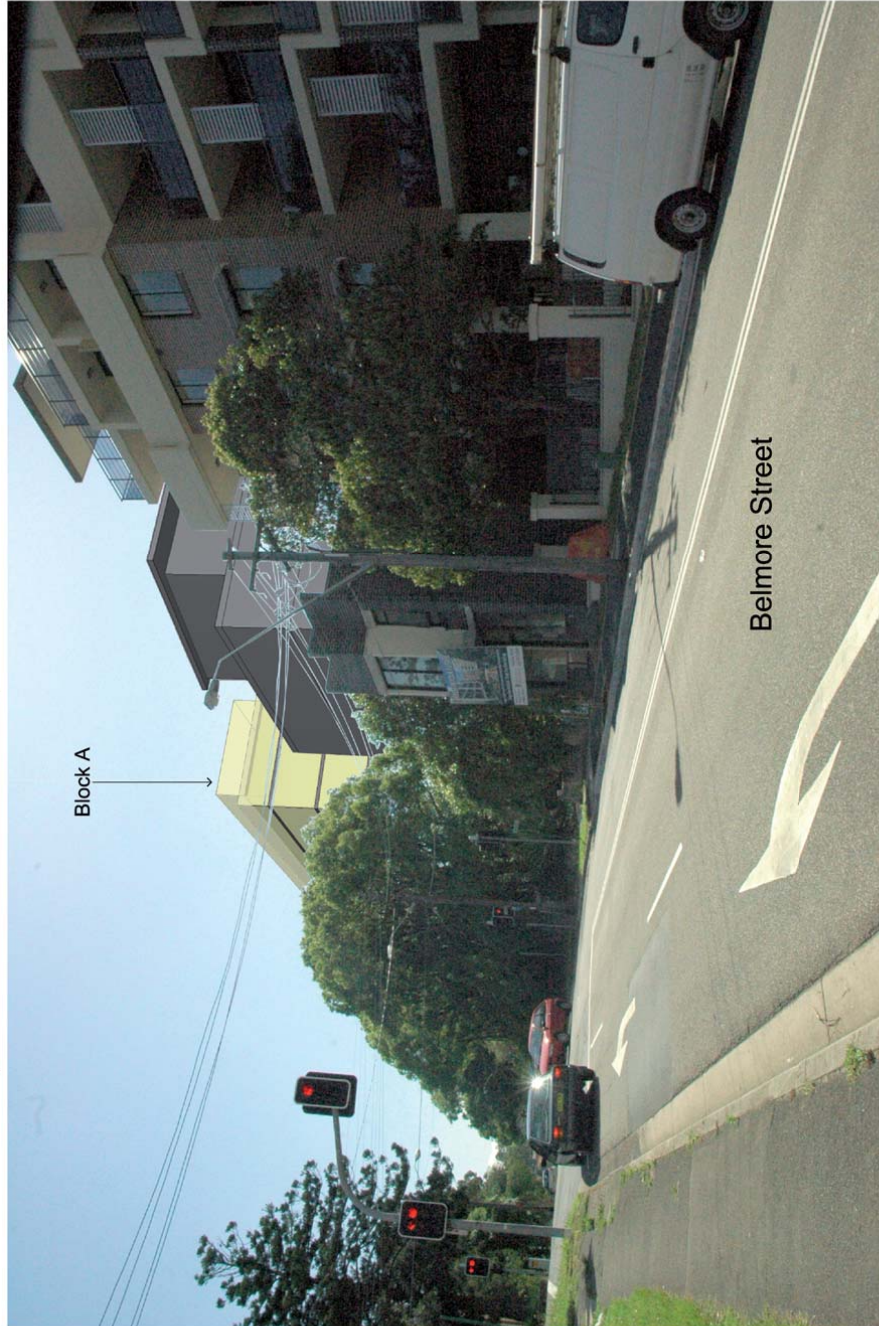

Belmore Street

Block A

Issue	No.	Date	Description	Child	Notes
	A	16/02/2011	FINAL DRAFT	ON	View 1 corner Constitu

Notes
View 1 - From about 30m south of the southwest corner of the intersection of Belmore Street and Constitution Road looking north

Drawing Title
View 1 - After Development


Project & Client
**Concept Plan for Crowle
Gardens Development**
at
76 Belmore Street, Ryde NSW 2112
for
Achieve Australia

Architect
NBRs+PARTNERS
Level 3, 4 Glen Street, Milsons Point, NSW 2061 Australia
T: 61 2 9922 2344 F: 61 2 9922 1308
E: architects@nbrsnp.com.au W: www.nbrsnp.com.au
CAD File 1/0g-39/002/29502-epf/peeds/0902-6A1.dwg

Date 24/02/2011


09002-EA31-A

76 BELMORE STREET

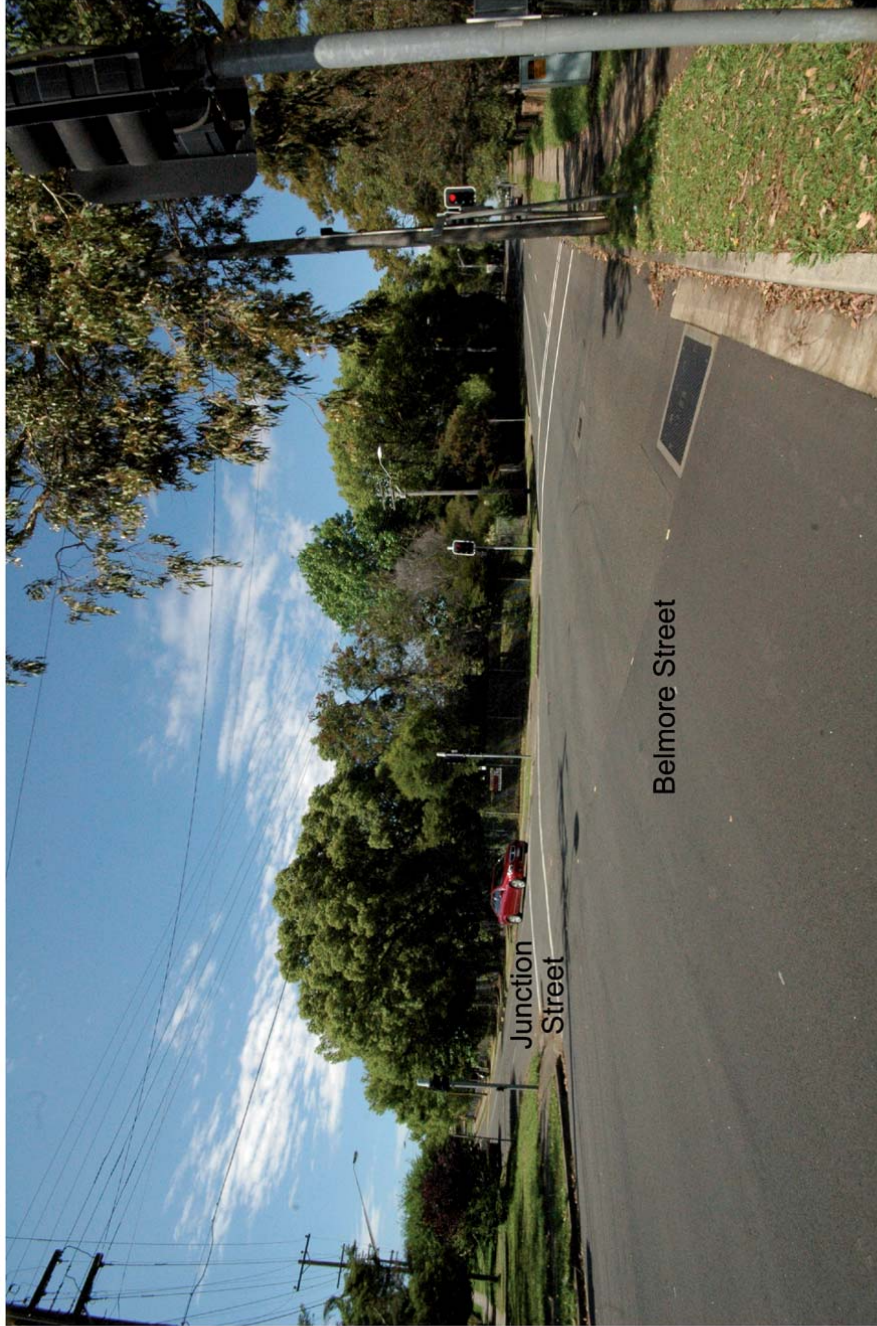


Issue No. Date Description A 18/02/2011 FINAL DRAFT	Notes View 2 - View southeast from near the northwest corner of the intersection of Junction Street and Belmore Street	Drawing Title View 2 - Existing	Project & Client Concept Plan for Crowle Gardens Development at Belmore Street, Ryde NSW 2112 for Achieve Australia	Architect NBRS+PARTNERS Level 3, 4 Glen Street, Maitland NSW 2321 Australia T: 01 2 9922 2244 F: 01 2 9922 1139 By: [Signature] For: [Signature] CAD File: P:\09-0002\09002-01\09002-01.dwg	Date 24/02/2011 Drawing Reference 09002-EA32-A
--	--	---	---	---	---

76 BELMORE STREET

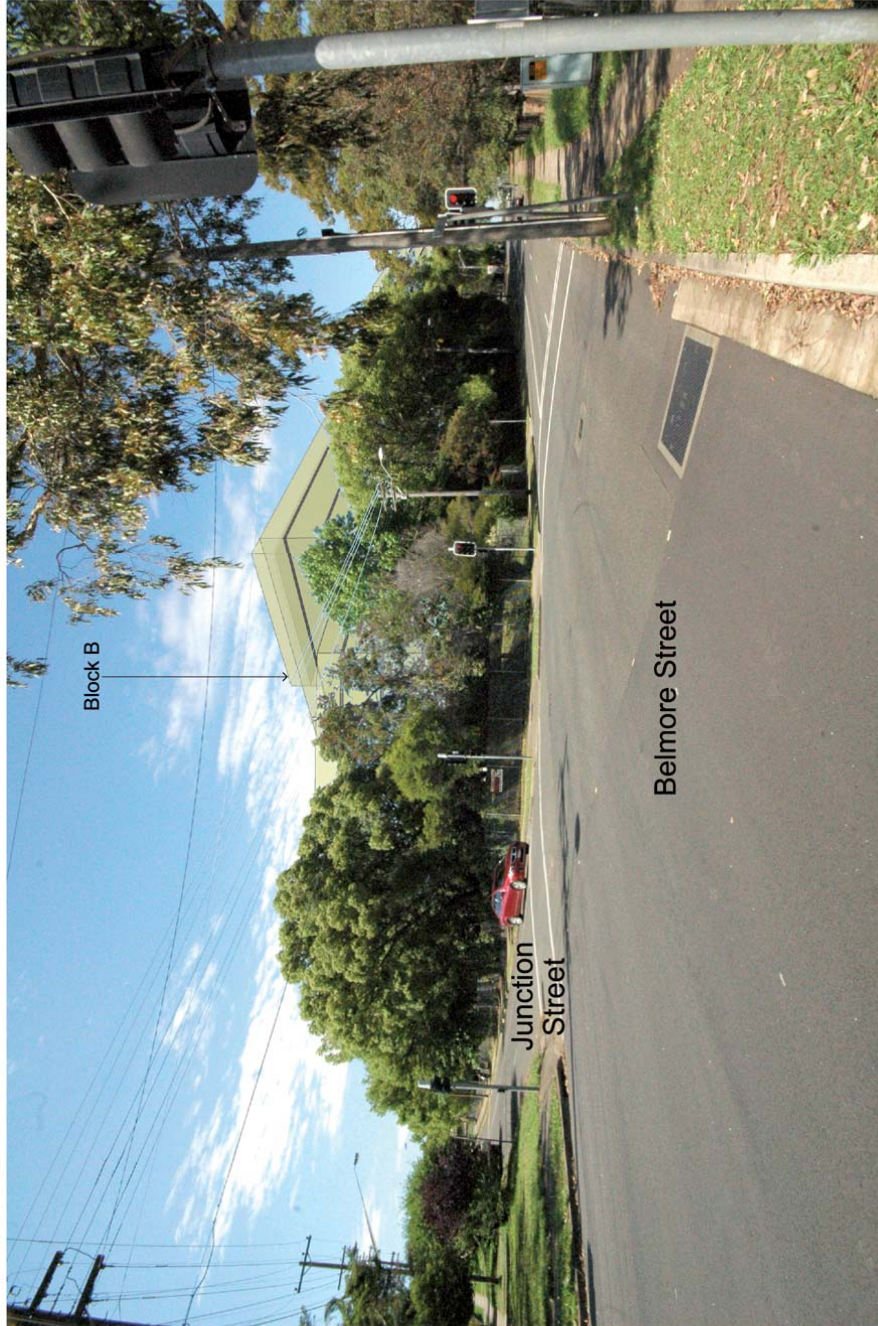

Notes View 2 - View southeast from near the northwest corner of the intersection of Junction Street and Belmore Street	Scale 1:1000	Project & Client Concept Plan for Crowle Gardens Development at Belmore Street, Ryde NSW 2112 Achieve Australia	Architect NBRS+PARTNERS Level 1, 1 Glen Street, Maitland NSW 2320 Australia T: 012 9922 2344 F: 012 9922 1308 E: info@nbsr.com.au CAD File: P:\012-9922-2344\012-9922-2344.dwg	Date 24/02/2011	Drawing Reference 09002-EA33-A
--	------------------------	--	--	---------------------------	--

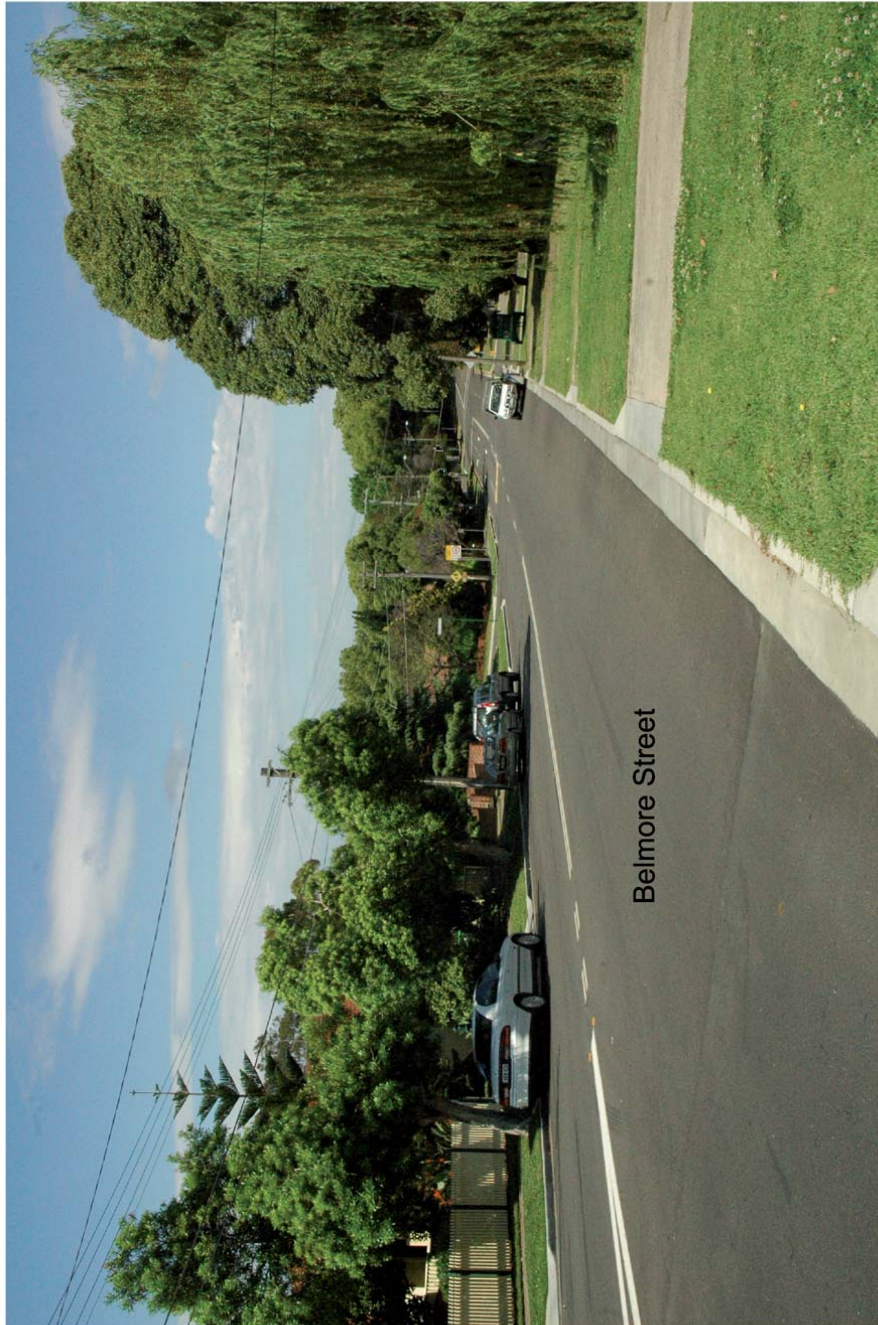

Issue	Date	Description	CHK	Notes
A	10/20/2011	FINN DOWNT	OK	


Drawing Title
View 3 - Existing

Project & Client
**Concept Plan for Crowle
 Gardens Development**
 at
 76 Belmore Street, Ryde NSW 2112
 for
Achieve Australia


Architect
NBS+PARTNERS
Level 3, 4 Glen Street, Milsons Point, NSW 2061 Australia
T: 61 2 9922 2344 F: 61 2 9922 1308
E: architects@nbsap.com.au W: www.nbsap.com.au
CAD File P: 0002020202-epfwebfiles0002-0004.net

Date 24/02/2011
Drawing Reference
09002-EA34-A

76 BELMORE STREET

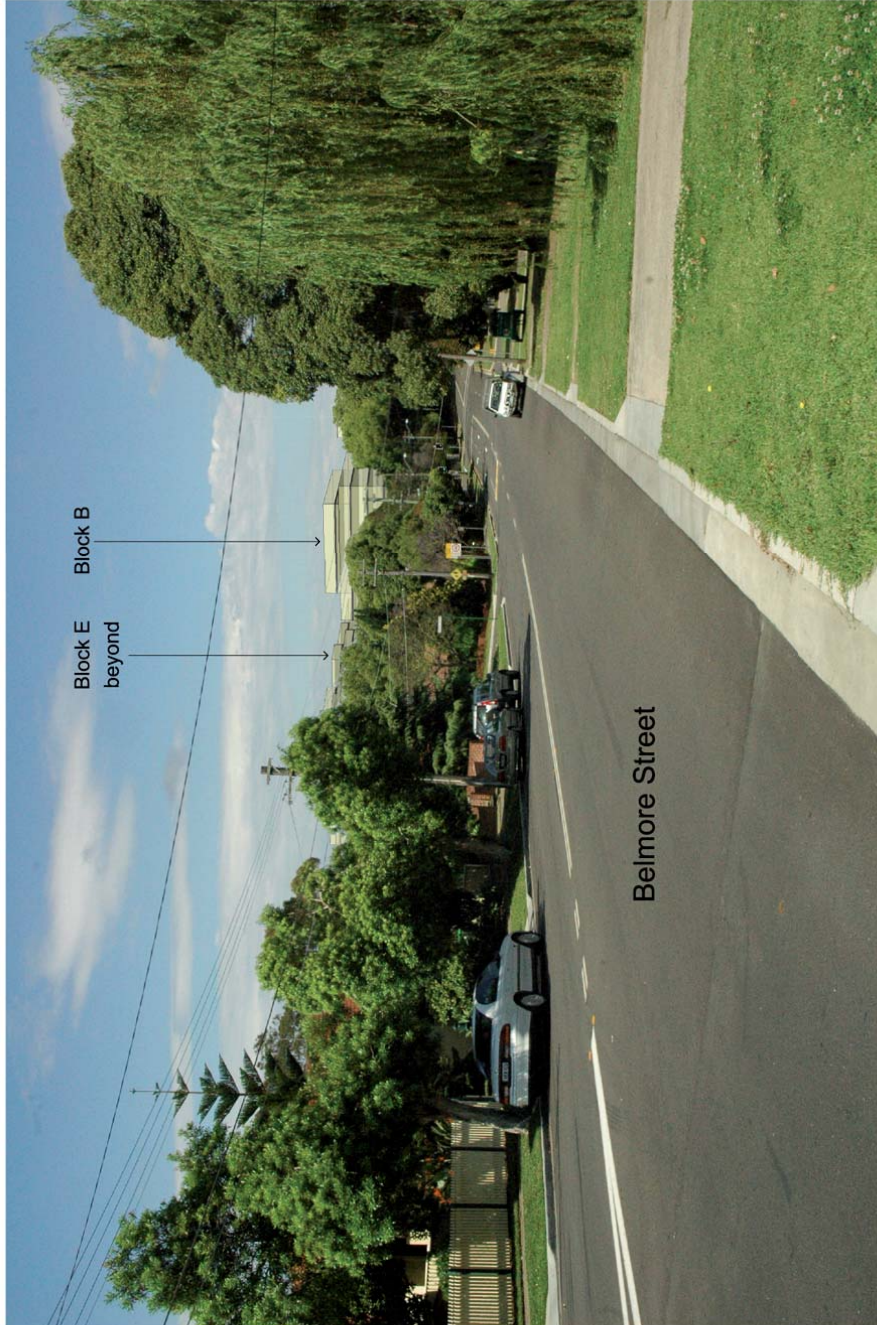

76 BELMORE STREET

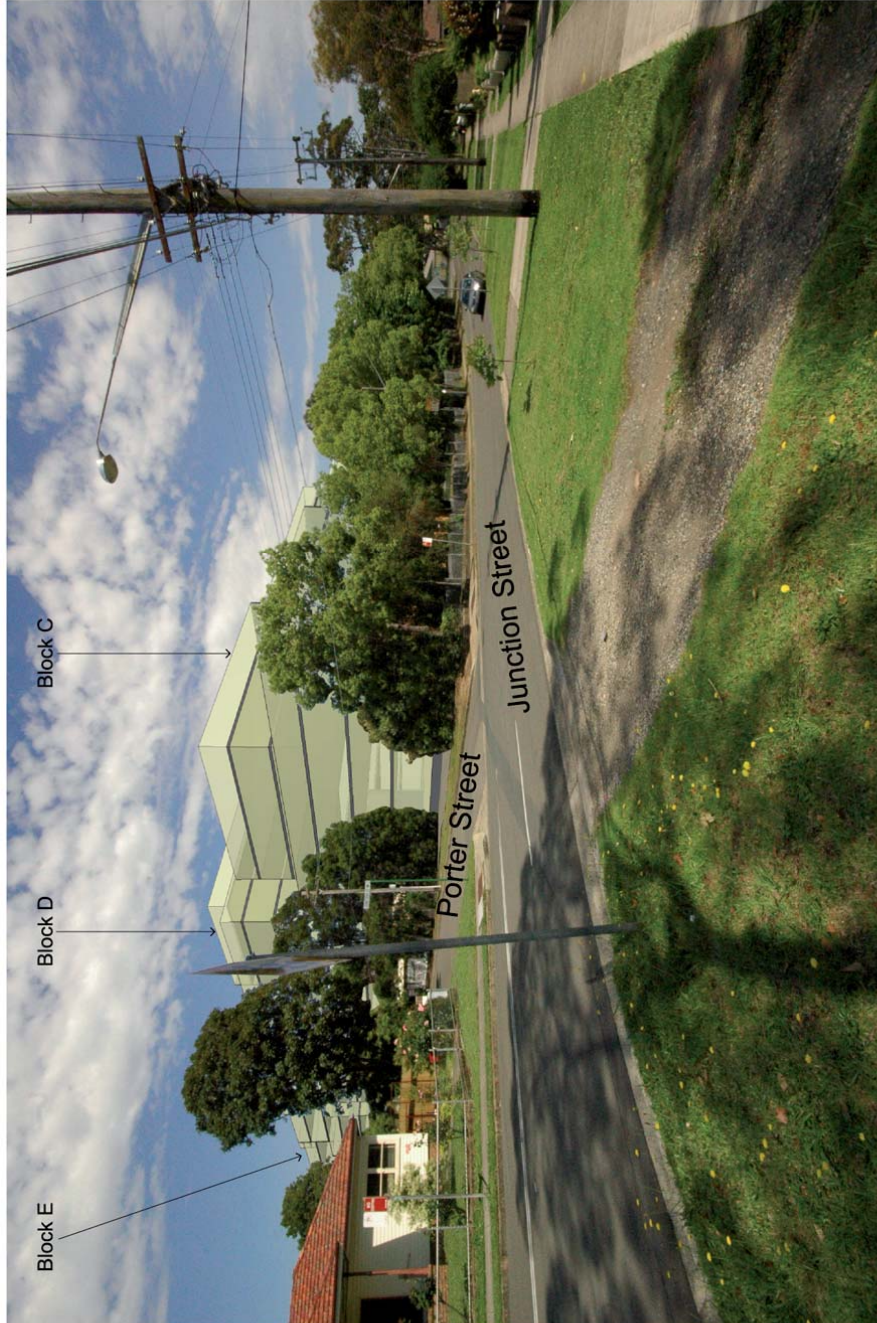

Issue	No.	Date	Description	Checked	On
A	18022011		FINAL DRAFT		

Notes: This drawing is a preliminary design and is not to be used for construction purposes. It is for informational purposes only. The design is subject to change without notice. The client is responsible for obtaining all necessary permits and approvals. The design is based on the information provided by the client and is not a guarantee of performance. The design is not a substitute for professional advice. 

Notes
View 4 - From in front of 5, Junction Street, looking southwest towards the site

Drawing Title
View 4 - After Development


Project & Client
Concept Plan for Crowle
Gardens Development
175 Belmore Street, Ryde NSW 2112
Achieve Australia

Architect
NBRS+PARTNERS
Level 3, 4 Glen Street, Maitland NSW 2320 Australia
T: 61 2 8922 2344 F: 61 2 8922 1308
E: info@nbsr.com.au
CAD file: nbsr-architects-ryde-2011-01-01.dwg


Date 24/02/2011
Drawing Reference
09002-EA37-A





 

Drawing Reference
09002-EA39-A

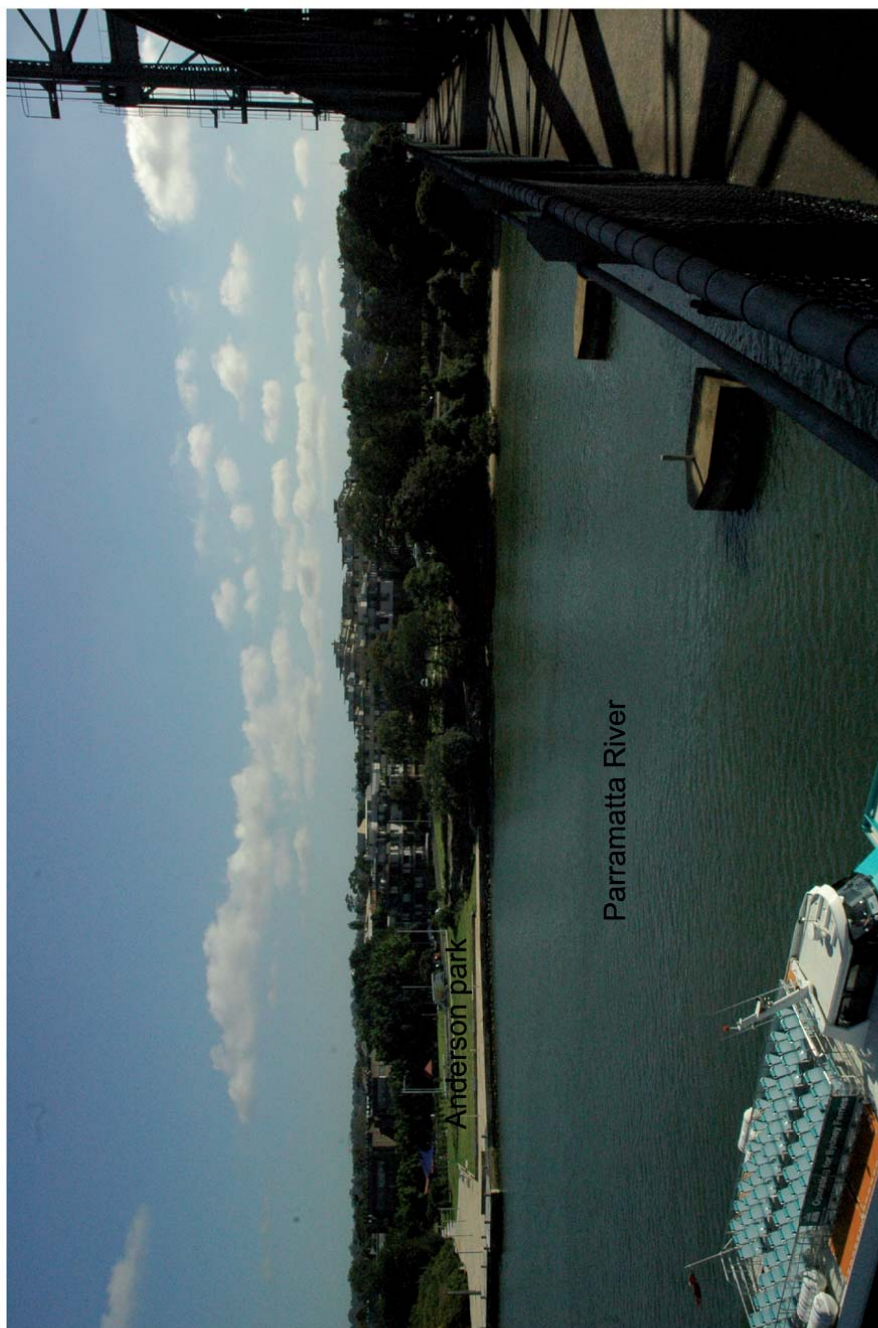

Parramatta River

Ryde
Bridge
-
Concord
Road

ID#	Notes	
	CH#	CH
Date	Description	
10/20/2011	FINAL DRAFT	

Drawing Title
View 6 - Existing


Project & Client
**Concept Plan for Crowle
 Gardens Development**
 at
 176 Belmore Street, Ryde NSW 2112
 for
Achieve Australia

Architect
NBRS+PARTNERS
Level 3, 4 Glen Street, Missions Point, NSW 2061 Australia
T: 01 2 9922 2344 F: 01 2 9922 1308
E: architects@nbrsnp.com.au W: www.nbrsnp.com.au
CAD File F:\p\361002\361002-epf\p361002-EM01.dwg

Date: 24/02/2011
Drawing Reference: 09002-EA40-A

90 BELMORE STREET

76 BELMORE STREET

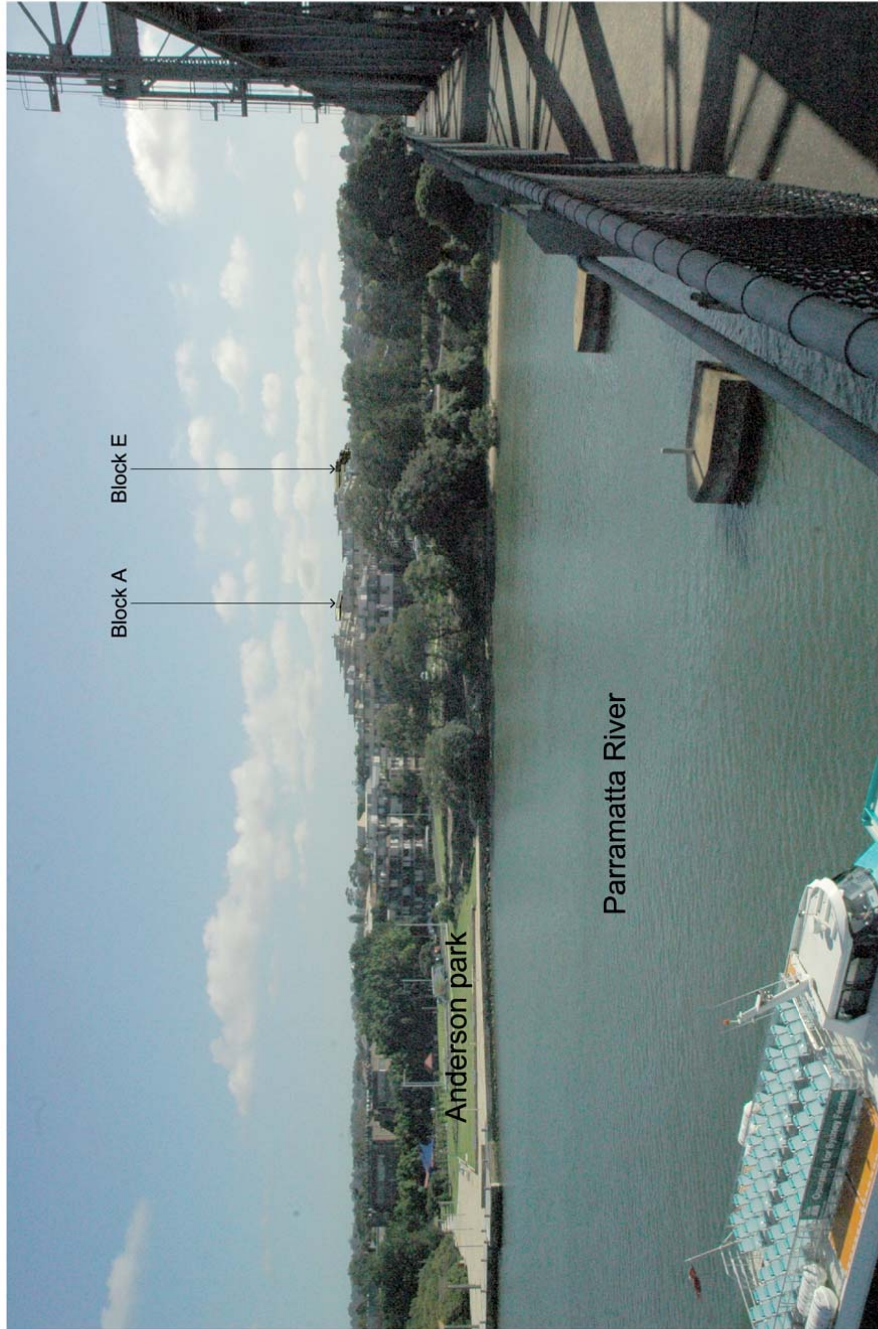

Ryde
Bridge
-
Concord
Road

Notes
View 6 - From the southwest corner of the identifiable part of the Ryde Bridge looking north-northwest

Issue	No.	Date	Description	Drawn	Checked
A	1	24/02/2011	FINAL REVISED	ON	ON

Notes: This drawing is a representation of the site as it appears in the field. It is not a site plan or a map. It is a photograph of the site taken from the southwest corner of the Ryde Bridge looking north-northwest. The drawing is a representation of the site as it appears in the field. It is not a site plan or a map. It is a photograph of the site taken from the southwest corner of the Ryde Bridge looking north-northwest.

Drawing Title
View 6 - After Development


Project & Client
Concept Plan for Crowle
Gardens Development
11 Belmore Street, Ryde NSW 2112
Achieve Australia

Architect
NBRS+PARTNERS
Level 5, 4 Glen Street, Mays Hill, NSW 2061 Australia
T: 01 2 9622 2344 F: 01 2 9622 1308
E: nbsr@nbsr.com.au
CAD File: P:\09-0002-0002-0002-0002-0002.dwg

Date 24/02/2011
Drawing Reference
09002-EA41-A

90 BELMORE STREET

76 BELMORE STREET

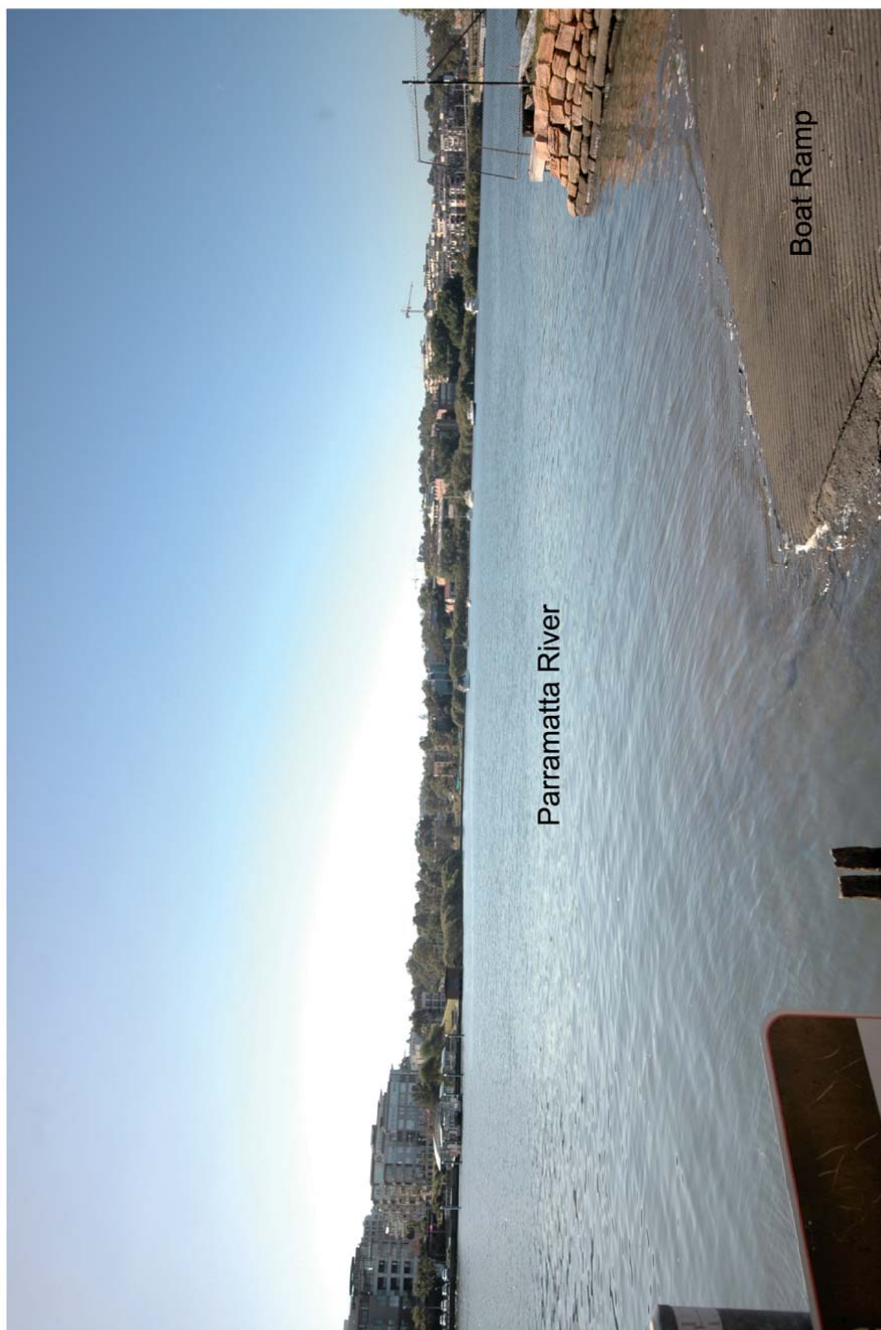

ISSUE	Date	Description	Child
A.	18/02/2011	FINAL DRAFT	GN

Notes
View 7
of Black

Drawing Title
View 7 - Existing

Project & Client
**Concept Plan for Crowle
 Gardens Development**
 at
 76 Belmore Street, Ryde NSW 2112
 for
Achieve Australia

Architect
NBRS+PARTNERS
Level 3, 4 Glen Street, Milsons Point, NSW 2061 Australia
T: 61 2 9922 2344 F: 61 2 9922 1306
E: architects@nbsrps.com.au W: www.nbsrps.com.au
CAD file P10-09002-EA42-A.dwg
Drawing
09002-EA42-A

Date 24/02/2011
Drawing Reference
09002-EA42

+

90 BELMORE STREET
76 BELMORE STREET



Date 24/02/2011
Drawing Reference 09002-EA43-A

Architect
NBRS+PARTNERS
Level 1, 1 Glen Street, Maitland NSW 2305 Australia
T 012 9922 2344 F 012 9922 1308
E info@nbsr.com.au
CAD File: P:\09002\09002-EA43-A.dwg

Project & Client
Concept Plan for Crowle
Gardens Development
at Belmore Street, Ryde NSW 2112
for Achieve Australia

Drawing Title
View 7 - After Development

Notes
View 7 - From the boat ramp at the northern terminus
of Bladland Road in Rhodes looking northeast.

Revision
No. Date Description
A. 16/02/2011 FINAL DWG
This drawing is the property of NBRS+PARTNERS and is not to be used for any other purpose without the written consent of NBRS+PARTNERS. It is to be used for the purpose of the project only and is not to be used for any other purpose without the written consent of NBRS+PARTNERS. It is to be used for the purpose of the project only and is not to be used for any other purpose without the written consent of NBRS+PARTNERS.

90 BELMORE STREET
80 BELMORE STREET
76 BELMORE STREET

NBRS+PARTNERS



No.	Date	Description	Checked
A	18/02/2011	FINAL DRAFT	ON

Notes: This drawing is a preliminary drawing and is not to be used for construction purposes. It is for informational purposes only. The final design will be based on the final survey data and the final engineering design. 


Notes
View 6 - From the Parramatta River near the western ferry wharf in Meadowbank looking northeast

Drawing Title
View 6 - After Development

Project & Client
Concept Plan for Crook
Gardens Development
at
Belmore Street, Ryde NSW 2112
Achieve Australia

Architect
NBRS+PARTNERS
Level 3, 4 Glen Street, Milsons Point, NSW 2061 Australia
T: 61 2 9922 2344 F: 61 2 9922 1308
E: info@nbres.com.au
CAD File: P:\Programs\2011\parramatta\09002-EA45-A.dwg

Date: 24/02/2011
Drawing Reference: 09002-EA45-A

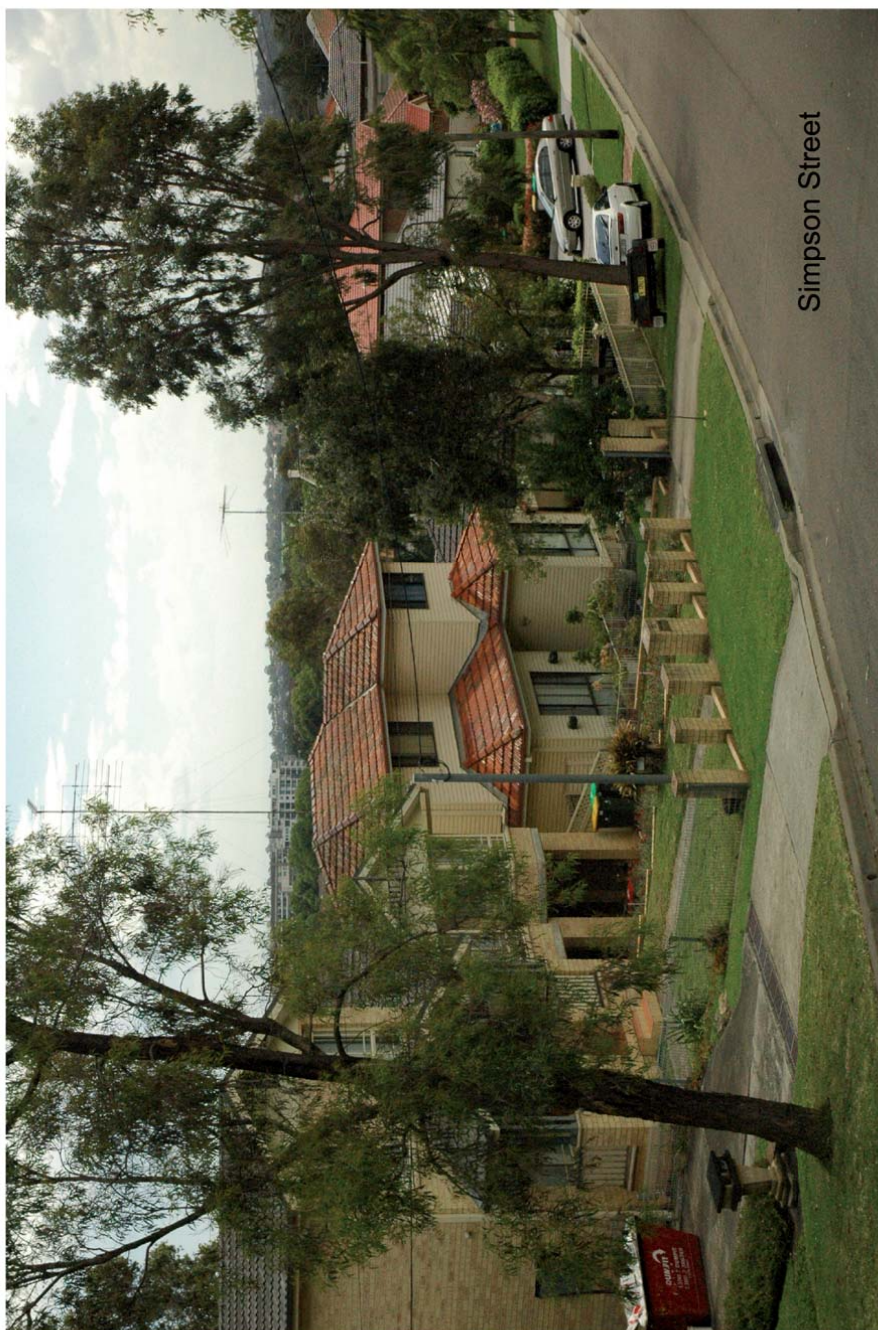

ISSUE#	Date	Description	Chd	Notes
1	10/25/2011	FINAL DRAFT	ON	View 9 - From Simpson Street, near its intersection with Regent Street, looking southwest

Project & Client
**Concept Plan for Crowle
Gardens Development**
at
76 Belmore Street, Ryde NSW 2112
for
Achieve Australia


Architect

NBRS+PARTNERS

Level 3, 4 Glen Street, Milsons Point, NSW 2061 Australia
T: 61 2 9922 2344 F: 61 2 9922 1308
E: architects@nbrsap.com.au W: www.nbrsap.com.au
CAD File F:\Op-09\00070002-eprf\dwg\0002-E&M.dwg

Date: 24/02/2011
Drawing Reference: 09002-EA46-A

76 BELMORE STREET

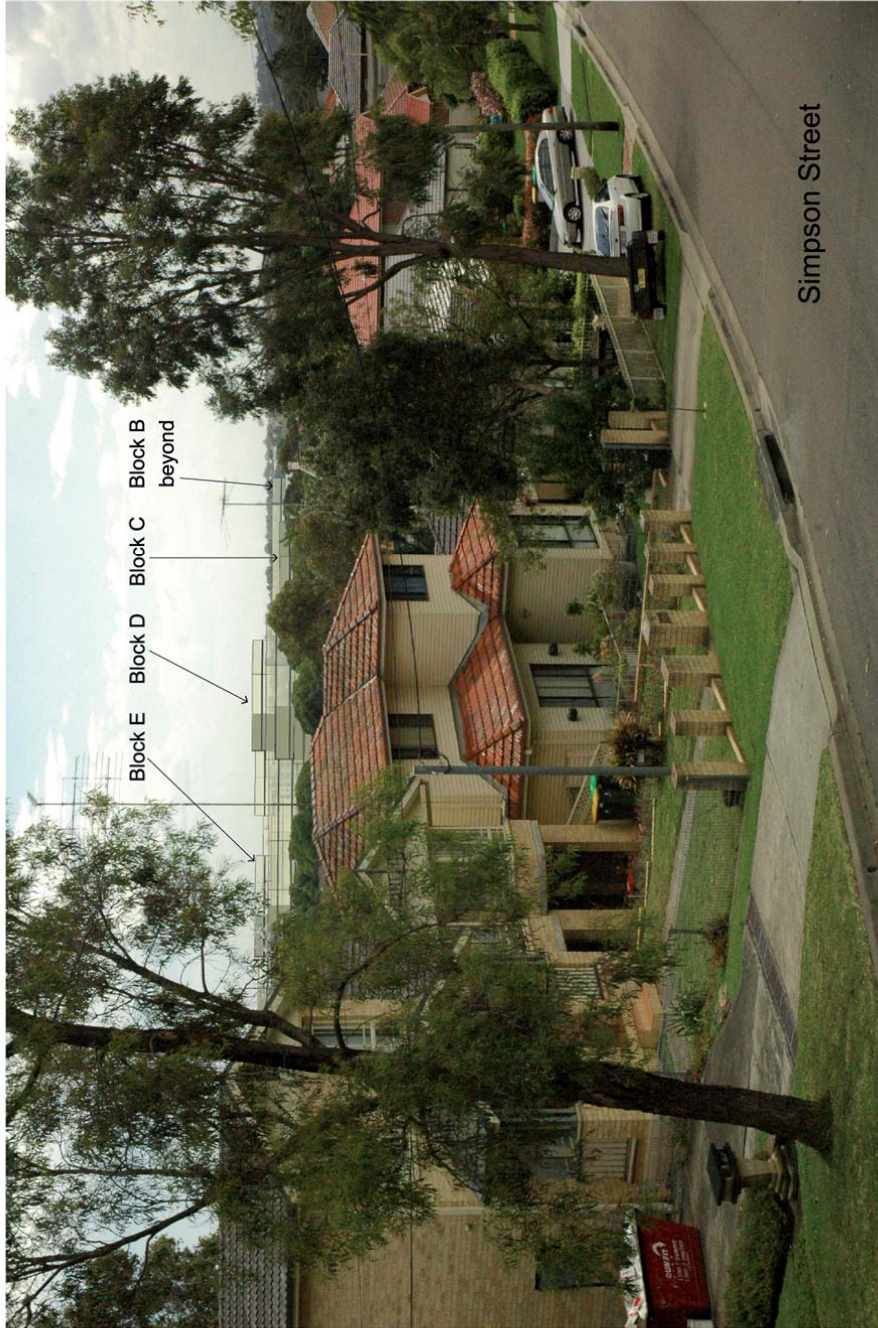

Date 24/02/2011
Drawing Reference 09002-EA47-A

Architect
NBRS+PARTNERS
Level 1, 1 Glen Street, Mount Pritchard, NSW 2067 Australia
T: 61 2 9022 2344 F: 61 2 9022 1308
E: info@nbres.com.au
CAD File: /cadd/2010/09/09002-EA47-A.dwg

Project & Client
Concept Plan for Cowley
Gardens Development
at Belmore Street, Ryde NSW 2112
for Achieve Australia

Drawing Title
View 9 - After Development


Notes
View 9 - From Simpson Street, near its intersection with
Regent Street, looking southwest

Issue
No. Date Description
A 19/02/2011 FINAL DRAFT
This drawing is a final draft and should not be used for construction purposes. It is for informational purposes only. Any changes to this drawing should be made in consultation with the architect.
NBRS+PARTNERS
Level 1, 1 Glen Street, Mount Pritchard, NSW 2067 Australia
T: 61 2 9022 2344 F: 61 2 9022 1308
E: info@nbres.com.au

90 BELMORE STREET

80 BELMORE STREET

76 BELMORE STREET

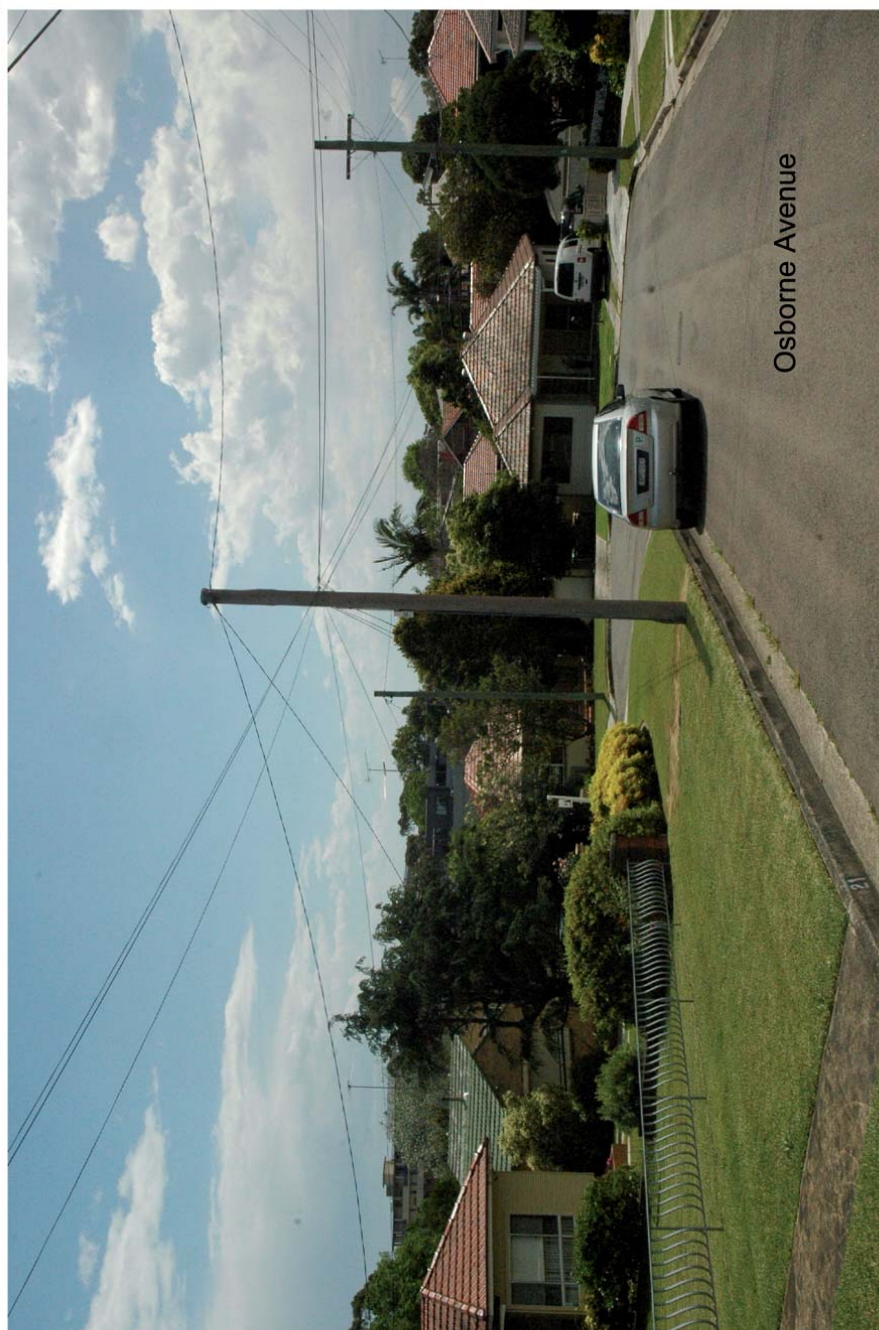

Issue	Date	Description	Child GN
1	16/02/2011	FINAL DRAFT	

Notes
View 10 - From in front of 21 Osborne Avenue looking west

No form of reproduction of this drawing in full or in part without the written permission of
David Bell, Ridley Smith & Partners Pty Ltd constitutes an infringement of the copyright © 2011
Ridley Smith reg No 2268; Graham Theobald reg No 6796;
Norman Archibald; Anthony Duffin reg No 5022; Gary Hoddart reg No 5296.
Further details see No 3766; Andrew Duffin reg No 5022.

Project & Client

Project & Client
**Concept Plan for Crowle
 Gardens Development**
 at
 76 Belmore Street, Ryde NSW 2112
 for
Achieve Australia

Architect


Architect
NBRS+PARTNERS
Level 3, 4 Glen Street, Milsons Point, NSW 2061 Australia
T: 61 2 9922 2344 F: 61 2 9922 1308
E: architects@nbrsnp.com.au W: www.nbrsnp.com.au
CAD File F:\op-3600202020-eyf7ed3hes0002-EA08.dwg

Date 24/02/2011

Date 24/02/2011

Drawing Reference

Drawing Reference

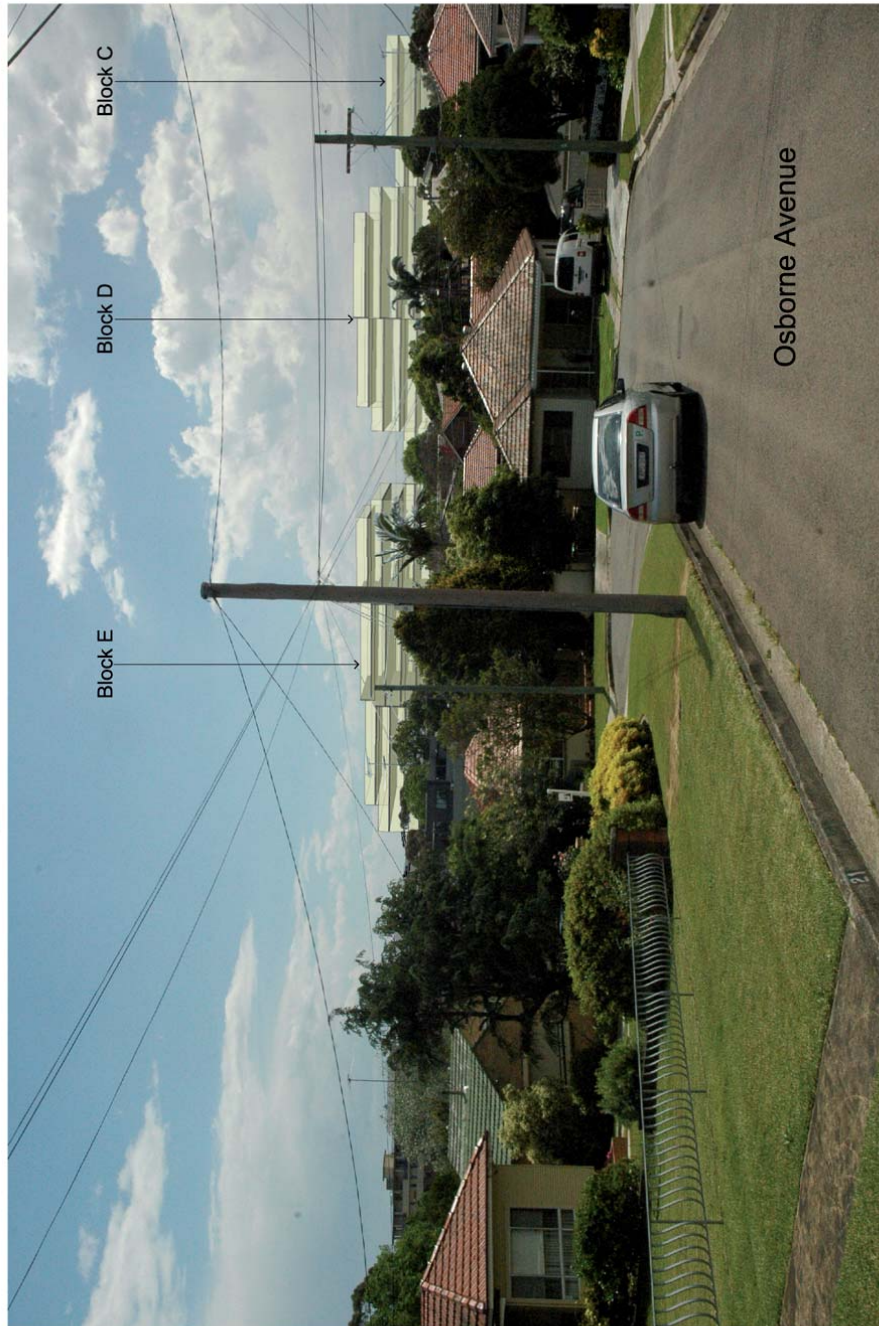

Issue	No.	Date	Description	Child GN
	A	16/02/2011	FINAL DRAFT	

Any form of reproduction of this drawing in full or in part without the written permission of New York State Office of General Services is prohibited. © 2011
New York State Office of General Services
All rights reserved. No portion of this publication may be reproduced without the express
written permission of the copyright owner.
ISBN 18-7622-041-9
Published by the New York State Office of General Services, Division of Information Systems
and Technology, Albany, NY 12242-0001
Contact: (518) 473-2600 ext. 2600
Fax: (518) 473-2600 ext. 2600
E-mail: info@ogsonline.org
Web: www.ogsonline.org

Notes
View 10 - From in front of 21 Osborne Avenue looking west

Drawing Title
View 10 - After Development

Project & Client
**Concept Plan for Crowle
 Gardens Development**

76 Belmore Street, Ryde NSW 2112
for
Achieve Australia

Architect
NBRS+PARTNERS
1000 3rd Floor Street Milwaukee, WI 53201
Tel: 414.224.4444

E: architects@rbsnap.com.au W: www.rbsnap.com.au
CAD File F:\p\9810002\0002-epf\pdsheets\0002-0448.dwt

Date 24/02/2011

Drawing Reference
09002-EA49