


1 CARP/01 SOUTH ELEVATION
SCALE 1:200

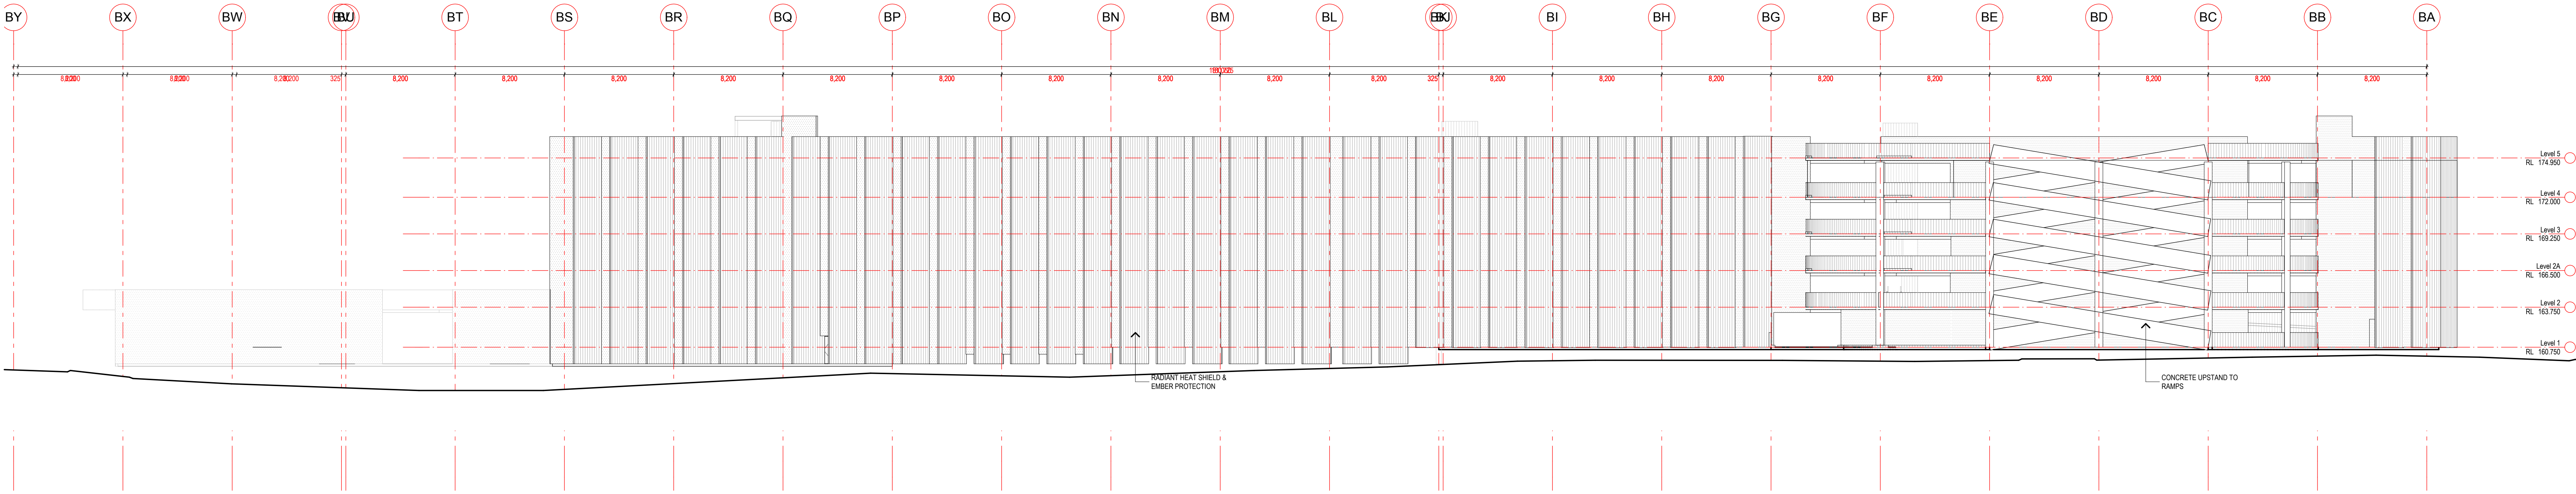

2 CARP/02 NORTH ELEVATION
SCALE 1:200