


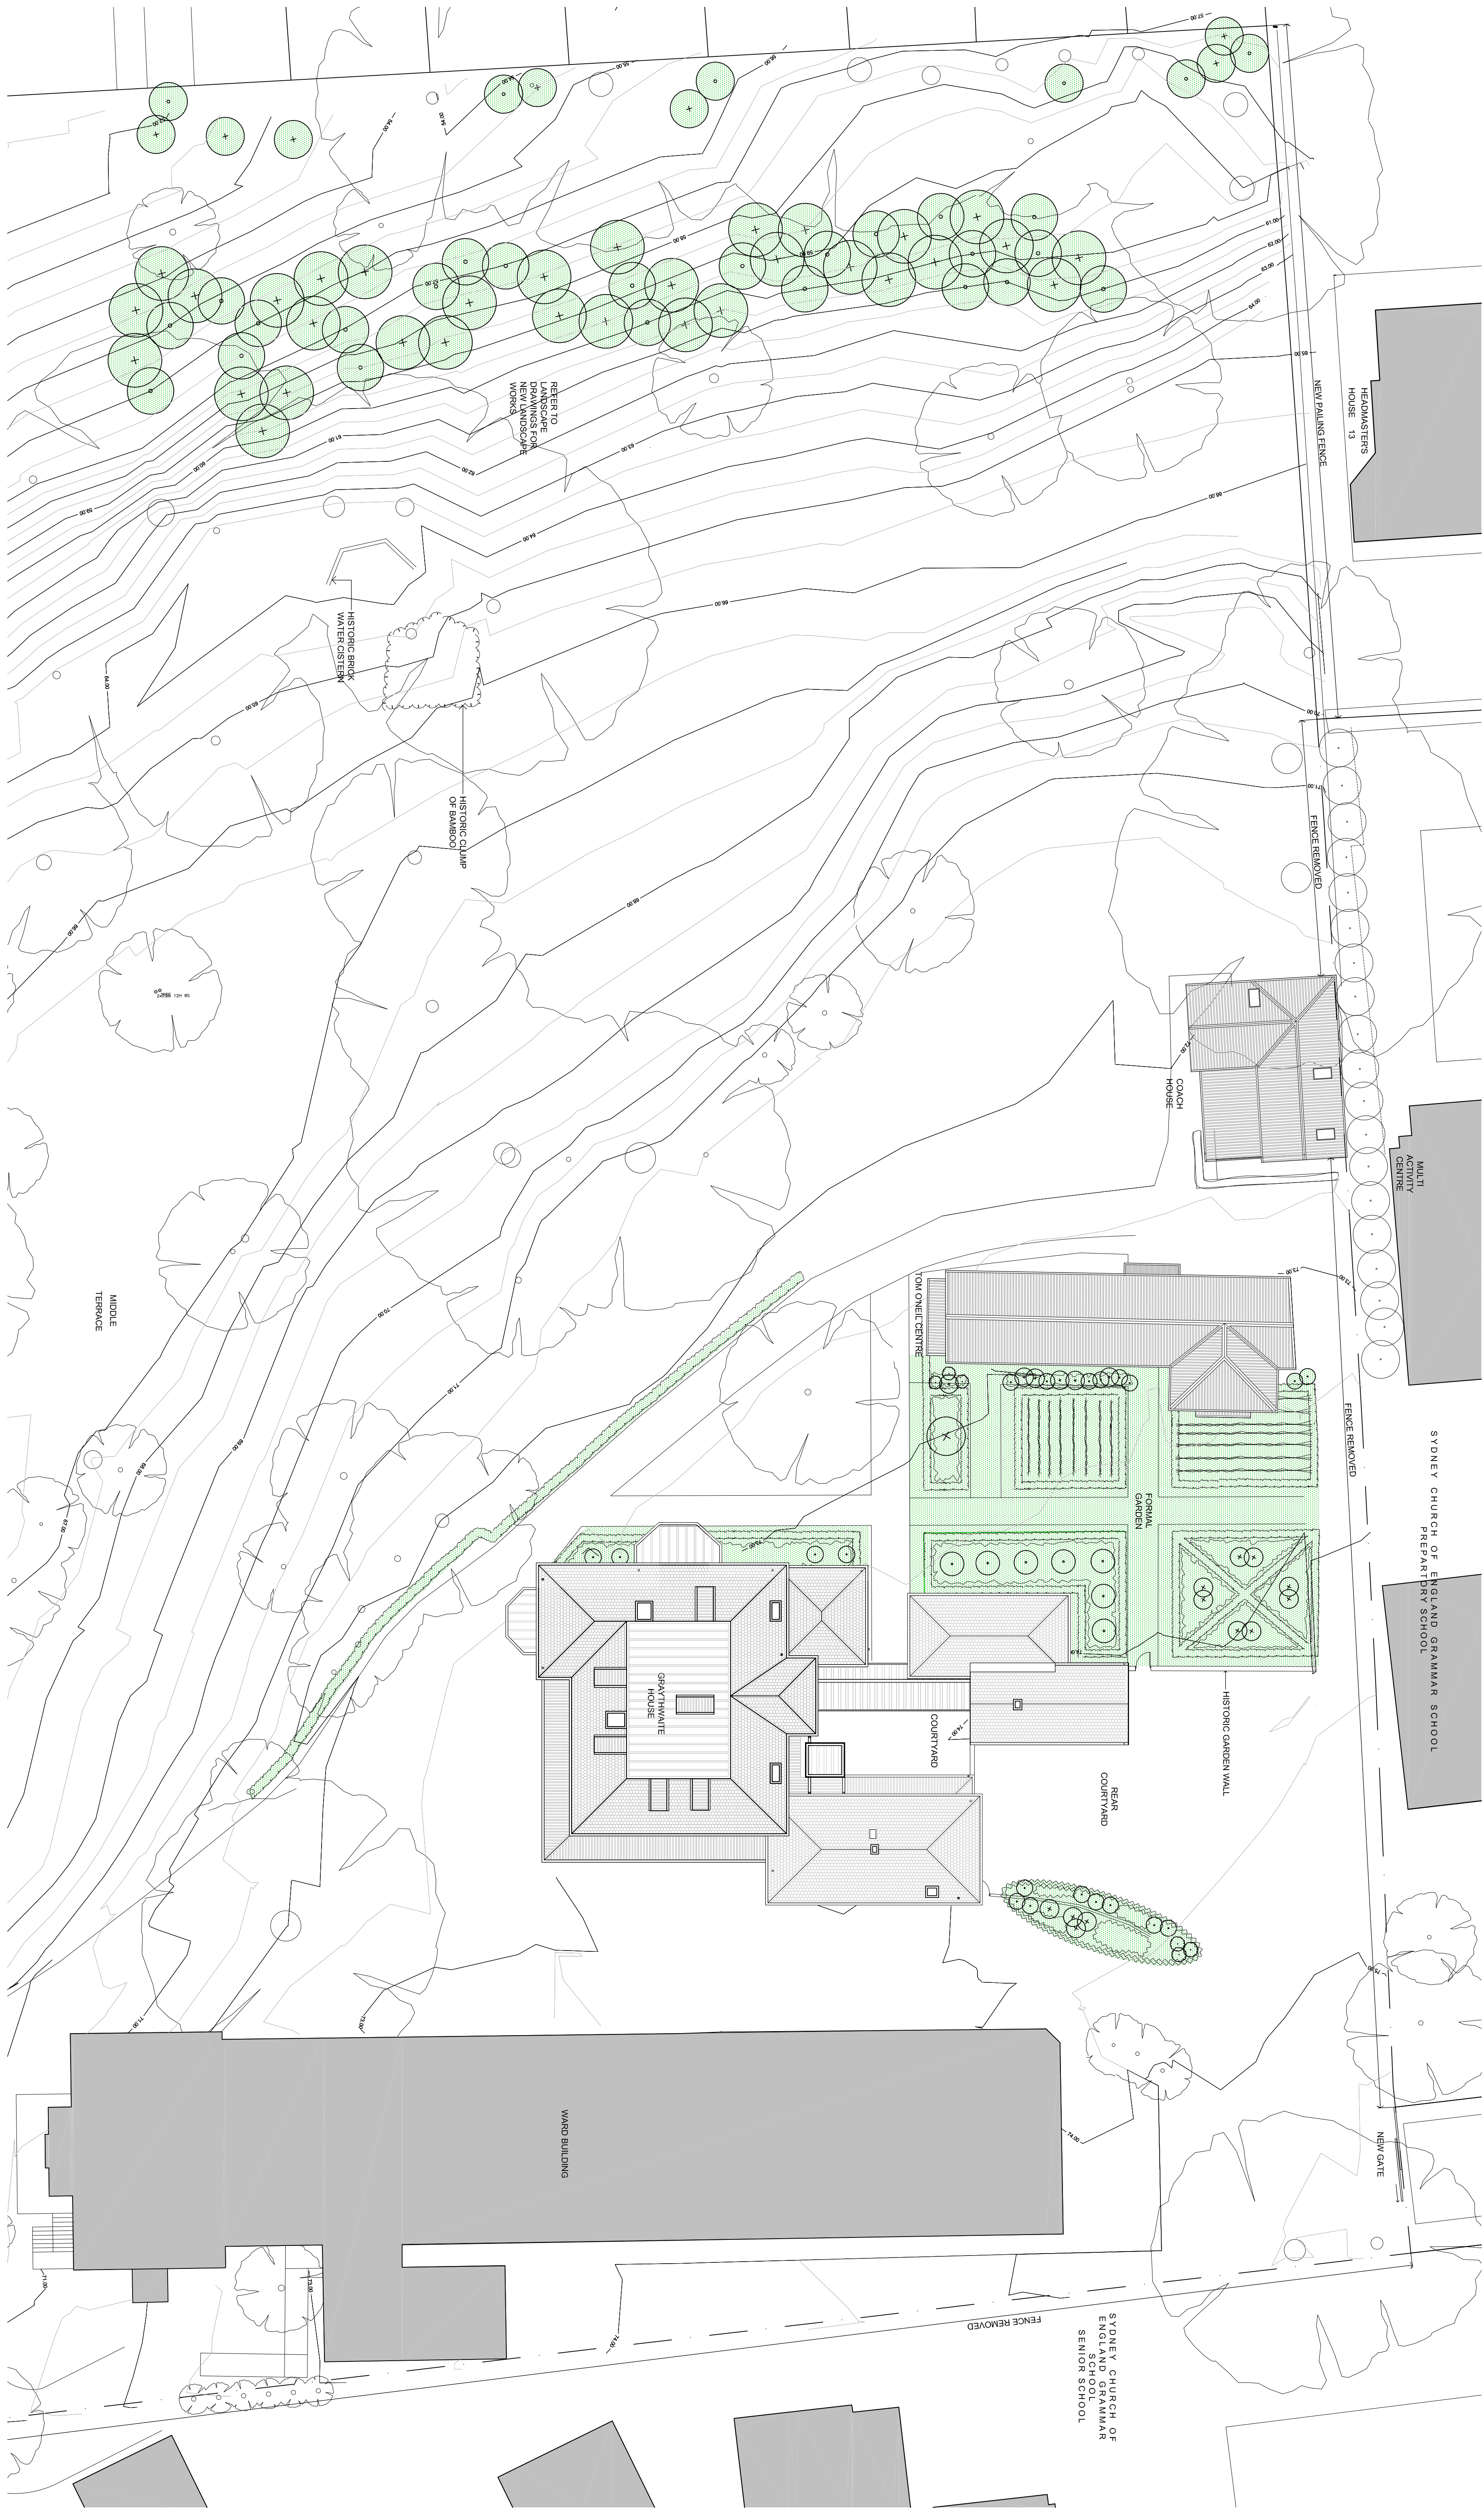

01 SITE PLAN
0001 1:200

CLIENT Sydney Church of England Grammar School (Shore)	ARCHITECTS P O Mayo Pty Ltd Architects T + 61 2 9956 0488 F +61 2 9956 9424 NSW 2280 Blue Street, North Sydney	ARCHITECTS Tanner Architects T + 61 2 9281 4399 F +61 2 9281 4337	PROJECT MANAGER Fitzwater Group T + 61 2 9925 6701 F +61 2 9925 6798
LANDSCAPE ARCHITECTS Taylor Brammer T + 61 2 9387 8855 F +61 2 9387 8155	ARCHITECTS Tanner Architects T + 61 2 9281 4399 F +61 2 9281 4337	PROJECT MANAGER Fitzwater Group T + 61 2 9925 6701 F +61 2 9925 6798	REV. DATE P1 31.07.10 P2 28.09.10 A 17.11.10 B 21.09.11

Rev.	Date	Description	Checked	Auth.
P1	31.07.10	Preliminary Issue	GP	RD
P2	28.09.10	Issue for Client Review	GP	RD
A	17.11.10	Issue for Project Application	GP	RD
B	21.09.11	Revised Project Application	GP	RD

Proj. Dir.	Proj. Arch.	Drawn
RD	GP	GP/HS/LA/CR
Job No.	Date	Scale
09 0821	Mar 2010	1:200 @ A1
NSW Notified Architects: Robert Denison Registration No. 5782 Alan Noble Registration No. 6075		
Do not scale drawings. Verify all dimensions on site. Notify architect of all discrepancies		

Project GRAYTHWAITE STAGE 1 PROJECT APPLICATION	Drawing Title SITE PLAN	Revision AR.DA. 0002 B
--	----------------------------	---------------------------

PO Box 660
Darlinghurst
NSW 1300
Australia

52 Alton Street
Sunny Hill
NSW 2100
Australia

T +61 2 9281 4399
F +61 2 9281 4337
info@tannerarchitects.com.au
www.tannerarchitects.com.au

60 STRATHALEN AVENUE,
NORTHBRIDGE
NEW SOUTH WALES 2063
TELEPHONE +61 2 9956 0488
FACSIMILE +61 2 9956 8424

mayoh

ARCHITECTS