


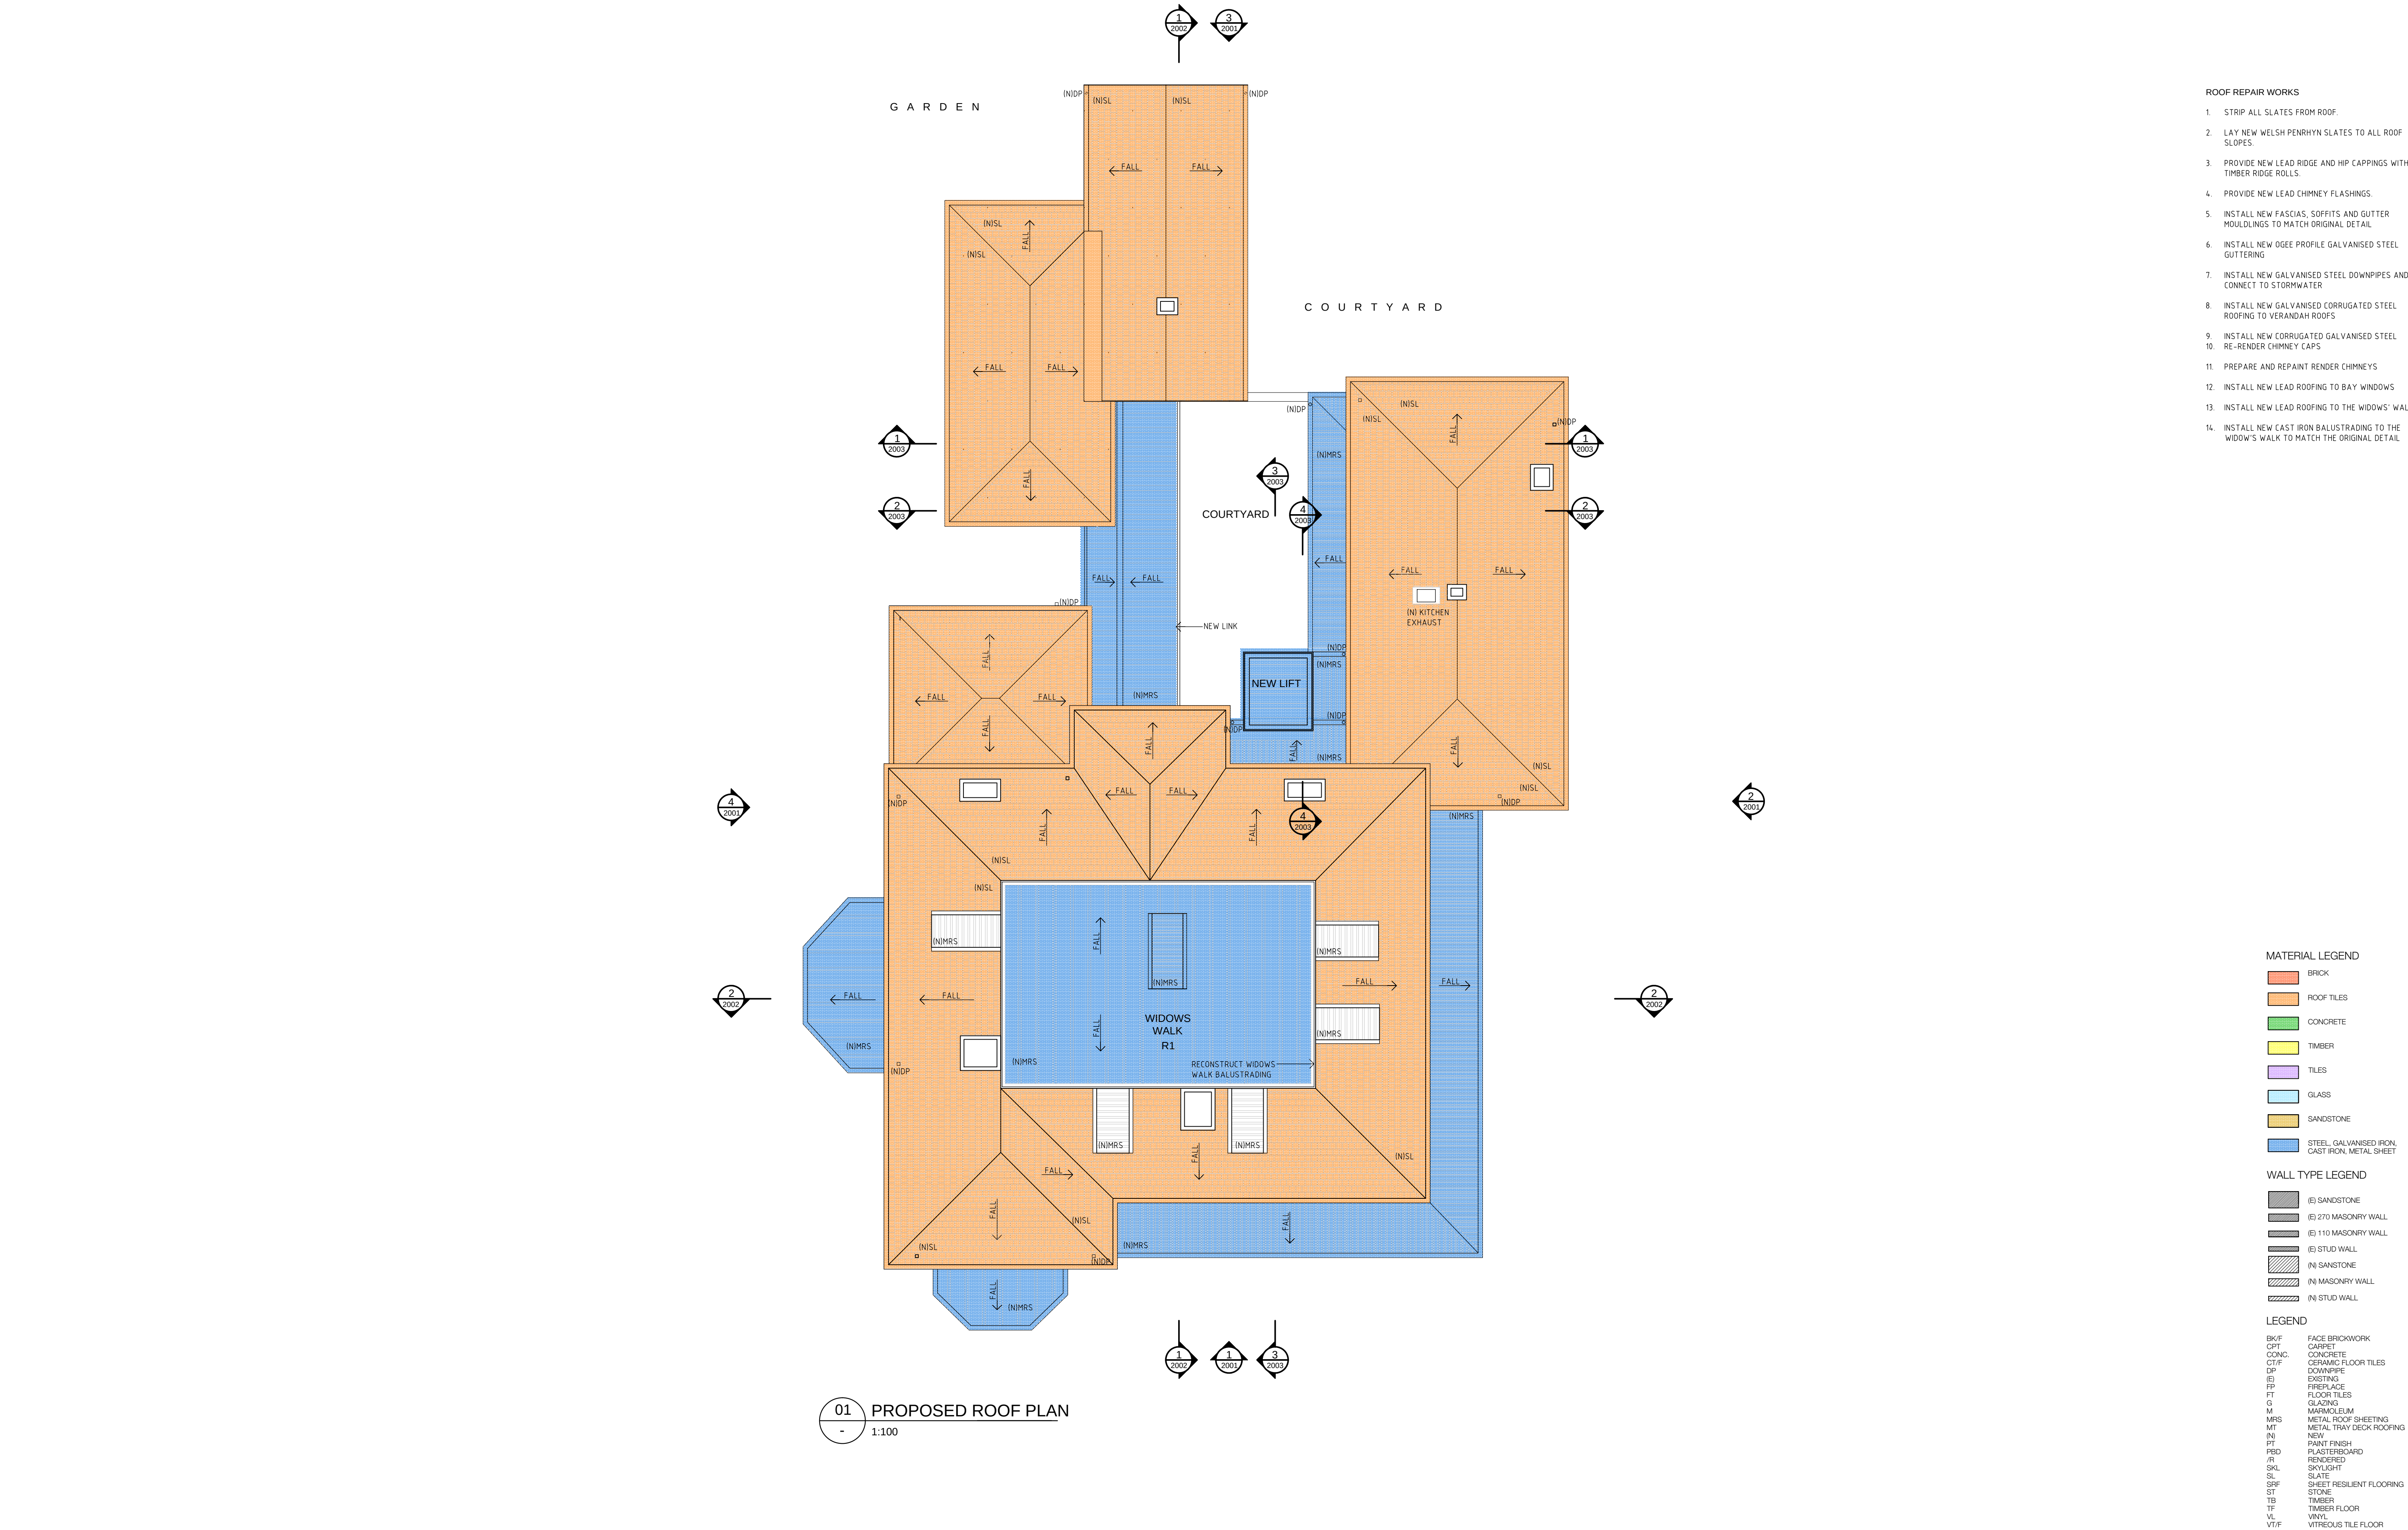

- ROOF REPAIR WORKS
1. STRIP ALL SLATES FROM ROOF.
 2. LAY NEW WELSH PENRHYN SLATES TO ALL ROOF SLOPES.
 3. PROVIDE NEW LEAD RIDGE AND HIP CAPPINGS WITH TIMBER RIDGE ROLLS.
 4. PROVIDE NEW LEAD CHIMNEY FLASHINGS.
 5. INSTALL NEW FASCIAS, SOFFITS AND GUTTER MOULDINGS TO MATCH ORIGINAL DETAIL.
 6. INSTALL NEW OGEE PROFILE GALVANISED STEEL GUTTERING.
 7. INSTALL NEW GALVANISED STEEL DOWNPIPES AND CONNECT TO STORMWATER.
 8. INSTALL NEW GALVANISED CORRUGATED STEEL ROOFING TO VERANDAH ROOFS.
 9. INSTALL NEW CORRUGATED GALVANISED STEEL RE-RENDER CHIMNEY CAPS.
 11. PREPARE AND REPAINT RENDER CHIMNEYS.
 12. INSTALL NEW LEAD ROOFING TO BAY WINDOWS.
 13. INSTALL NEW LEAD ROOFING TO THE WIDOWS' WALK.
 14. INSTALL NEW CAST IRON BALUSTRADING TO THE WIDOWS' WALK TO MATCH THE ORIGINAL DETAIL.

MATERIAL LEGEND

- BRICK
- ROOF TILES
- CONCRETE
- TIMBER
- TILES
- GLASS
- SANDSTONE
- STEEL, GALVANISED IRON, CAST IRON, METAL SHEET

WALL TYPE LEGEND

- (E) SANDSTONE
- (E) 270 MASONRY WALL
- (E) 110 MASONRY WALL
- (E) STUD WALL
- (N) SANDSTONE
- (N) MASONRY WALL
- (N) STUD WALL

LEGEND

- BK/F FACE BRICKWORK
- CPT CARPET
- CONC. CONCRETE
- C7/F CERAMIC FLOOR TILES
- DP DOWNPIPE
- (E) EXISTING
- FP FIREPLACE
- FT FLOOR TILES
- G GLAZING
- M MARMOLEUM
- MRS METAL ROOF SHEETING
- MT METAL TRAY DECK ROOFING
- (N) NEW
- PT PAINT FINISH
- PBD PLASTERBOARD
- /R RENDEROED
- SKL SKYLIGHT
- SL SLATE
- SFP SHEET RESILIENT FLOORING
- ST STONE
- TB TIMBER
- TF TIMBER FLOOR
- VL VINYL
- VTF VITREOUS TILE FLOOR

CLIENT
**Sydney Church of England
Grammar School (Shore)**

Blue Street, North Sydney
NSW 2060

T +61 2 9923 2277
F +61 2 9922 2689



ARCHITECTS
P D Mayoh Pty Ltd Architects
T + 61 2 9958 0488 F +61 2 9958 6424
Taylor Brammer
T + 61 2 9387 8855 F +61 2 9387 8155

ARCHITECTS
Tanner Architects
T + 61 2 9281 4399 F +61 2 9281 4337

PROJECT MANAGER
Fitzwalter Group
T + 61 2 8925 6701 F +61 2 8925 6798

Rev	Date	Description	Checked	Auth.
P1	02.08.10	Preliminary Issue	GP	RD
P2	28.08.10	Issue for Client Review	GP	RD
A	17.11.10	Issue for Project Application	GP	RD
B	21.09.11	Revised Project Application Issue	GP	RD

Proj. Dir **RD** Proj. Arch **GP** Drawn **GP**
Job No. Date Scale
09 0821 Mar 2010 1:100 @ A1

NSW Nominated Architects:
Robert Denton Registration No. 5782
Alex Kibble Registration No. 6015

Do not scale drawings. Verify all dimensions on site. Notify architect of all discrepancies

10 20 30 40 50 100

Project
**GRAYTHWAITE
STAGE 1 PROJECT
APPLICATION**

Drawing Title
**GRAYTHWAITE HOUSE
ROOF PLAN**

Drawing No.

AR.DA. 1003

Revision

B

PO Box 660 Darlinghurst NSW 1300 Australia
52 Albion Street Sunny Hills NSW 2010 Australia
T +61 2 9281 4399 F +61 2 9281 4337 info@tannerarchitects.com.au www.tannerarchitects.com.au

tanner Architects



60 STRATHALLEN AVENUE,
NORTHBRIDGE
NEW SOUTH WALES 2063
AUSTRALIA
TELEPHONE +02 99580488
FACSIMILE +02 99586424