


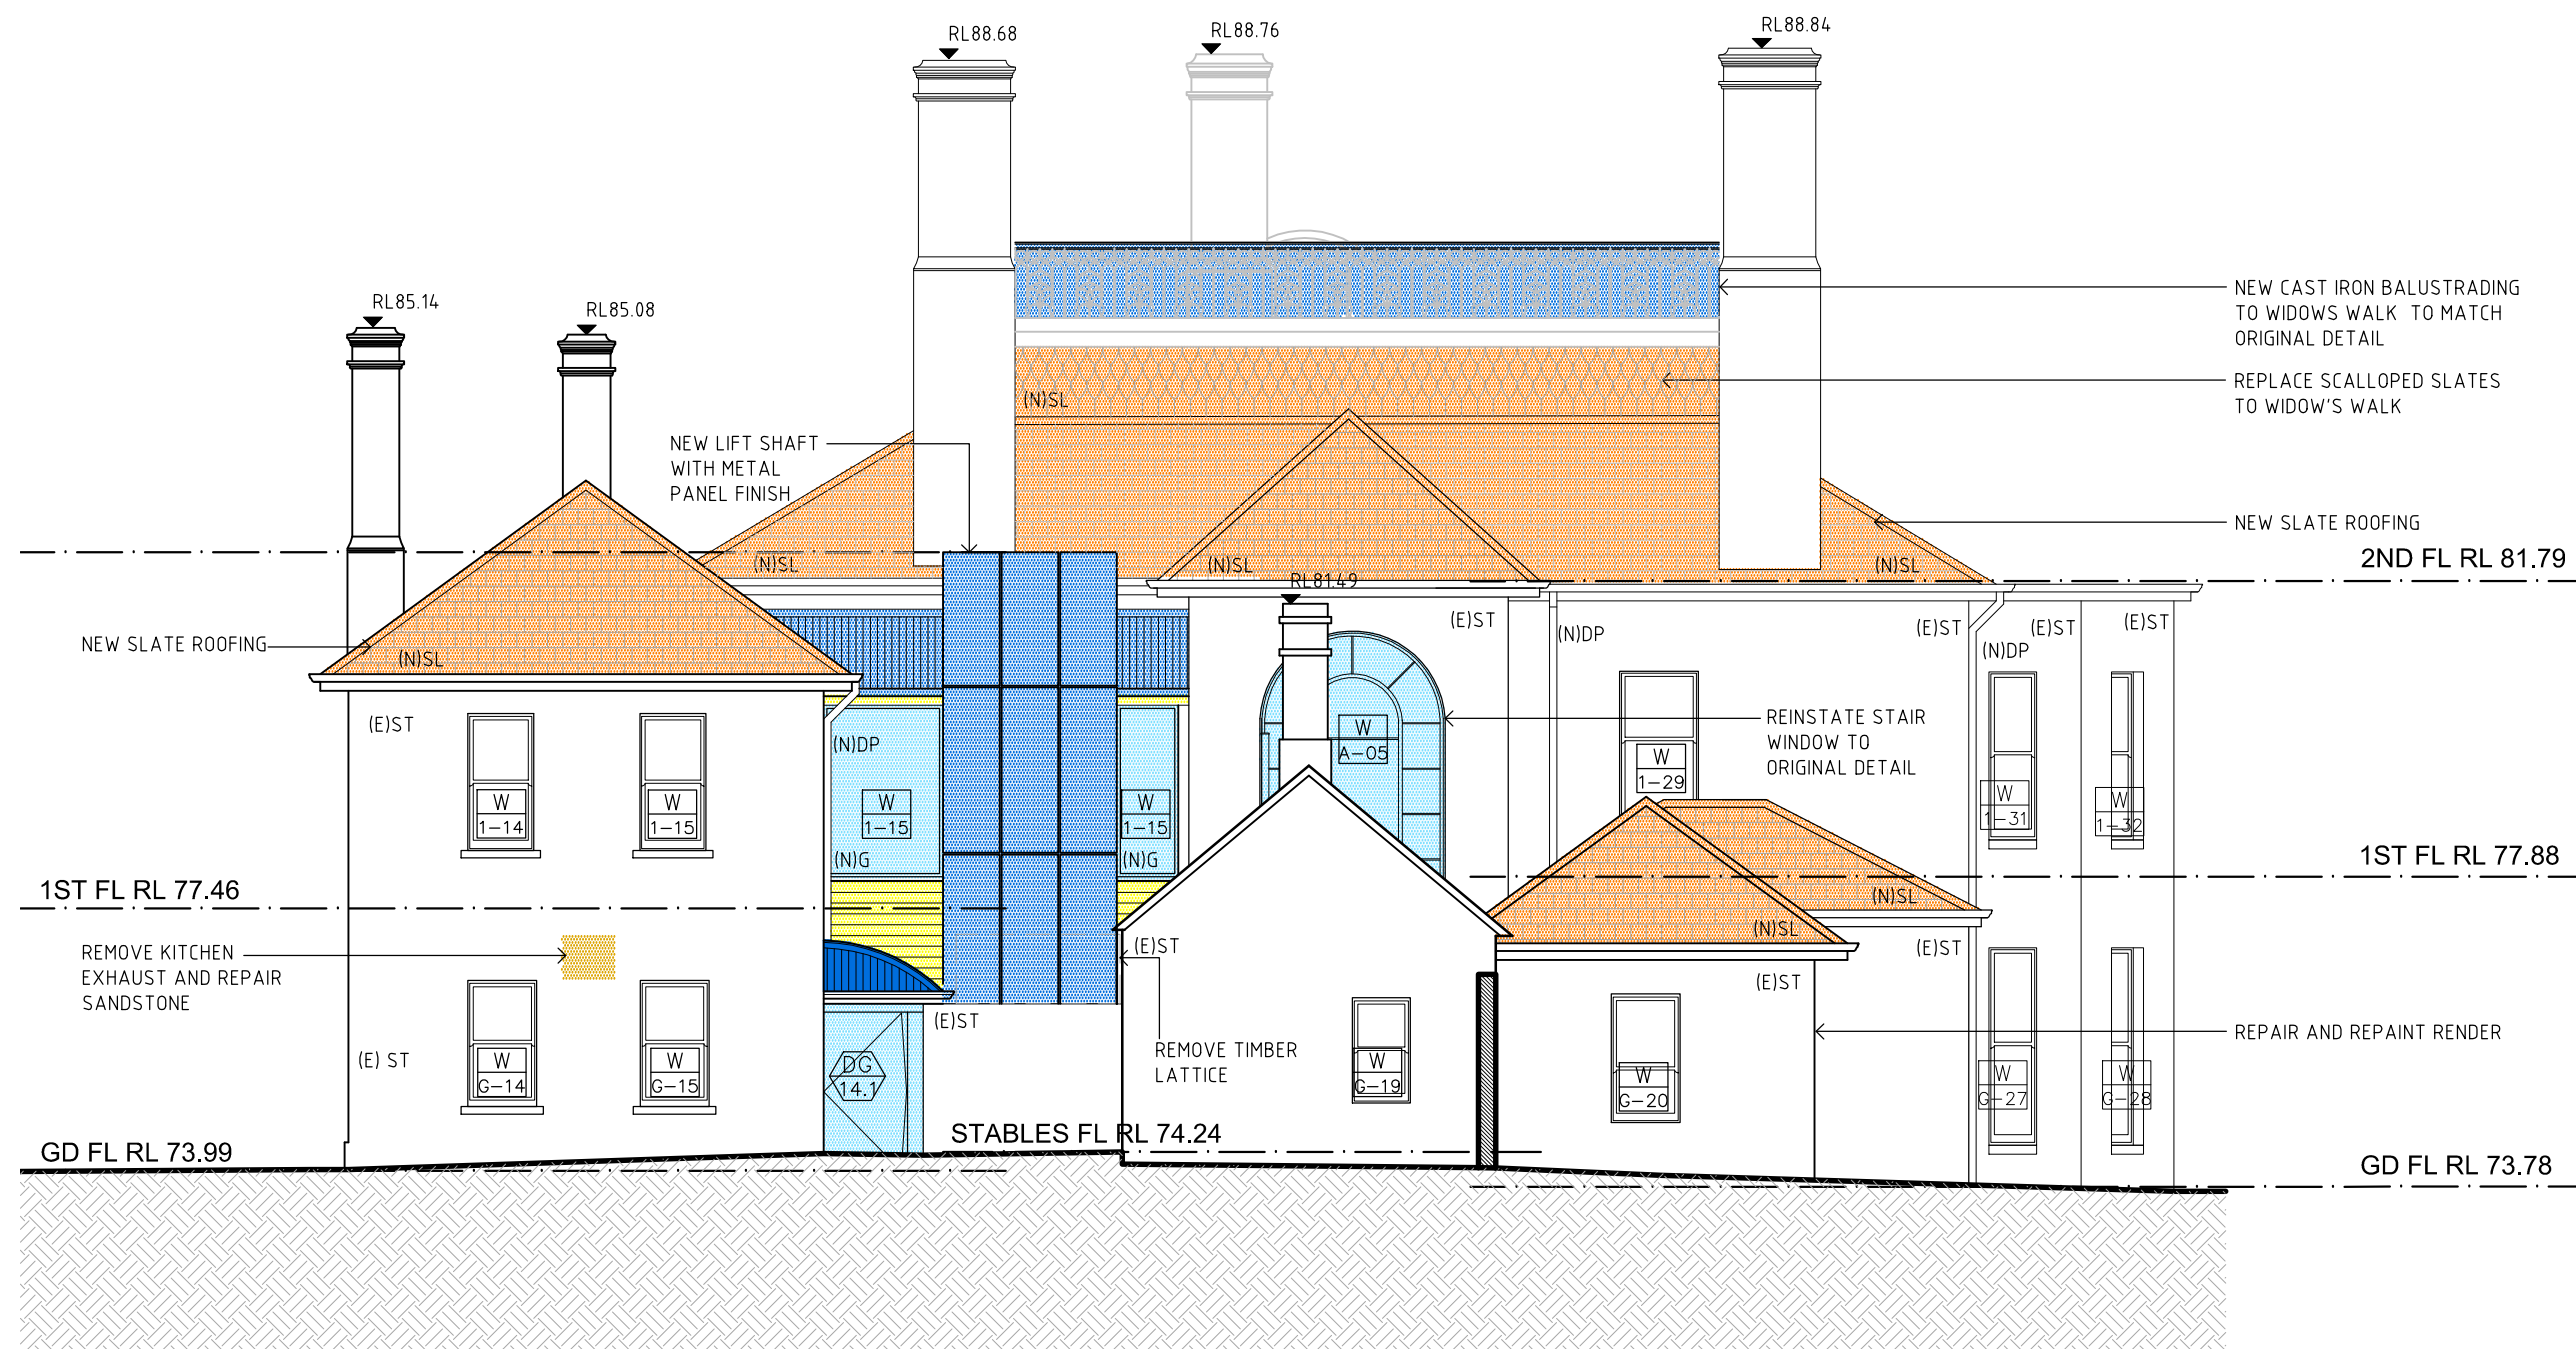

01 SOUTH ELEVATION  
1:100



02 EAST ELEVATION  
1:100



03 NORTH ELEVATION  
1:100



04 WEST ELEVATION  
1:100

EXTERIOR CONSERVATION AND REMEDIAL REPAIR WORKS:

1. REMOVE PAINT FROM PAINTED SANDSTONE WINDOW SILLS
2. REMOVE PAINT FROM STABLES AND COURT YARD STONEMWORK
3. REMOVE CEMENT MORTAR FROM SANDSTONE AND REPOINT WITH LIME RICH POINTING
4. REPLACE DAMAGED AND DECAYED STONEMWORK TO MATCH EXISTING; REPAIR WHERE REDUNDANT SERVICES, FIXTURES, FITTINGS, LATTICE, METAL FRAMING ARE REMOVED
5. REPAIR SANDSTONE WHERE 1918 ANNEXE DEMOLISHED; REPLACE DAMAGED AND MISSING STONEMWORK TO MATCH ORIGINAL
6. REPAIR SANDSTONE WHERE EAST LINK IS DEMOLISHED; REPLACE DAMAGED AND MISSING STONEMWORK TO MATCH ORIGINAL
7. REFER DRAWING 1003 FOR SCOPE OF ROOF REPAIR WORKS
8. MAKE OPERABLE ALL TIMBER DOUBLE-HUNG SASH WINDOWS; REPLACE ROTTED WINDOW SILLS; RECAULK WINDOW FRAMES
9. REPLACE TIMBER VERANDAH FLOORING AND JOINERY
10. PREPARE AND PAINT ALL TIMBER DOOR AND WINDOW JOINERY
11. PREPARE AND PAINT ALL TIMBER ROOF JOINERY
12. PREPARE AND PAINT ALL VERANDAH TIMBERWORK AND METALWORK
13. PREPARE AND PAINT ALL RENDER SURFACES
14. PROVIDE NEW EXTERIOR SPOTLIGHTING

MATERIAL LEGEND

|            |                                               |
|------------|-----------------------------------------------|
| BRICK      | GLASS                                         |
| ROOF TILES | SANDSTONE                                     |
| CONCRETE   | STEEL GALVANISED IRON, CAST IRON, METAL SHEET |
| TIMBER     |                                               |
| TILES      |                                               |

LEGEND

|      |                          |
|------|--------------------------|
| BK/F | FACE BRICKWORK           |
| CPT  | CARPET                   |
| CONC | CONCRETE                 |
| CTP  | CERAMIC FLOOR TILES      |
| DP   | DOWNPIPE                 |
| EX   | EXISTING                 |
| FP   | FIREPLACE                |
| FT   | FLOOR TILES              |
| M    | MARMOLEUM                |
| MRS  | METAL ROOF SHEETING      |
| MT   | METAL TRAY DECK ROOFING  |
| NI   | NEW                      |
| PT   | PAINT FINISH             |
| PBD  | PLASTERBOARD             |
| IR   | RENDERED                 |
| SKL  | SKYLIGHT                 |
| SL   | SLATE                    |
| SRF  | SHEET RESILIENT FLOORING |
| ST   | STONE                    |
| TB   | TIMBER                   |
| TF   | TIMBER FLOOR             |
| VL   | VINYL                    |
| VTF  | VITREOUS TILE FLOOR      |

CLIENT  
**Sydney Church of England  
Grammar School (Shore)**

Blue Street, North Sydney  
NSW 2060

T +61 2 9923 2277  
F +61 2 9922 2689



ARCHITECTS  
**P D Mayoh Pty Ltd Architects**

T + 61 2 9958 0488 F +61 2 9958 6424

LANDSCAPE ARCHITECTS  
**Taylor Brammer**

T + 61 2 9387 8855 F +61 2 9387 8155

ARCHITECTS  
**Tanner Architects**

T + 61 2 9281 4399 F +61 2 9281 4337

PROJECT MANAGER  
**Fitzwalter Group**

T + 61 2 8925 6701 F +61 2 8925 6798

| Rev | Date     | Description                       | Checked | Auth. |
|-----|----------|-----------------------------------|---------|-------|
| P1  | 29.07.10 | Preliminary Issue                 | GP      | RD    |
| P2  | 28.09.10 | Issue for Client Review           | GP      | RD    |
| A   | 17.11.10 | Issue for Project Application     | GP      | RD    |
| B   | 21.09.11 | Revised Project Application Issue | GP      | RD    |

| Proj. Dir | Proj. Arch | Drawn      |
|-----------|------------|------------|
| RD        | GP         | GP         |
| Job No.   | Date       | Scale      |
| 09 0821   | Mar 2010   | 1:100 @ A1 |

NSW Nominated Architects:  
Robert Denton Registration No. 6782  
Alex Kibble Registration No. 6015

Do not scale drawings. Verify all dimensions on site. Notify architect of all discrepancies

Project  
**GRAYTHWAITE  
STAGE 1 PROJECT  
APPLICATION**

Drawing Title  
**GRAYTHWAITE HOUSE  
ELEVATIONS**

Drawing No.

**AR.DA. 2001**

Revision

**B**

PO Box 660  
Darlinghurst  
NSW 1300  
Australia

52 Albion Street  
Sunny Hills  
NSW 2010  
Australia

T +61 2 9281 4399  
F +61 2 9281 4337  
info@tannerarchitects.com.au  
www.tannerarchitects.com.au

**tanner Architects**



60 STRATHALLEN AVENUE,  
NORTHBRIDGE  
NEW SOUTH WALES 2063  
AUSTRALIA  
**TELEPHONE** +02 99580488  
**FACSIMILE** +02 99580424