




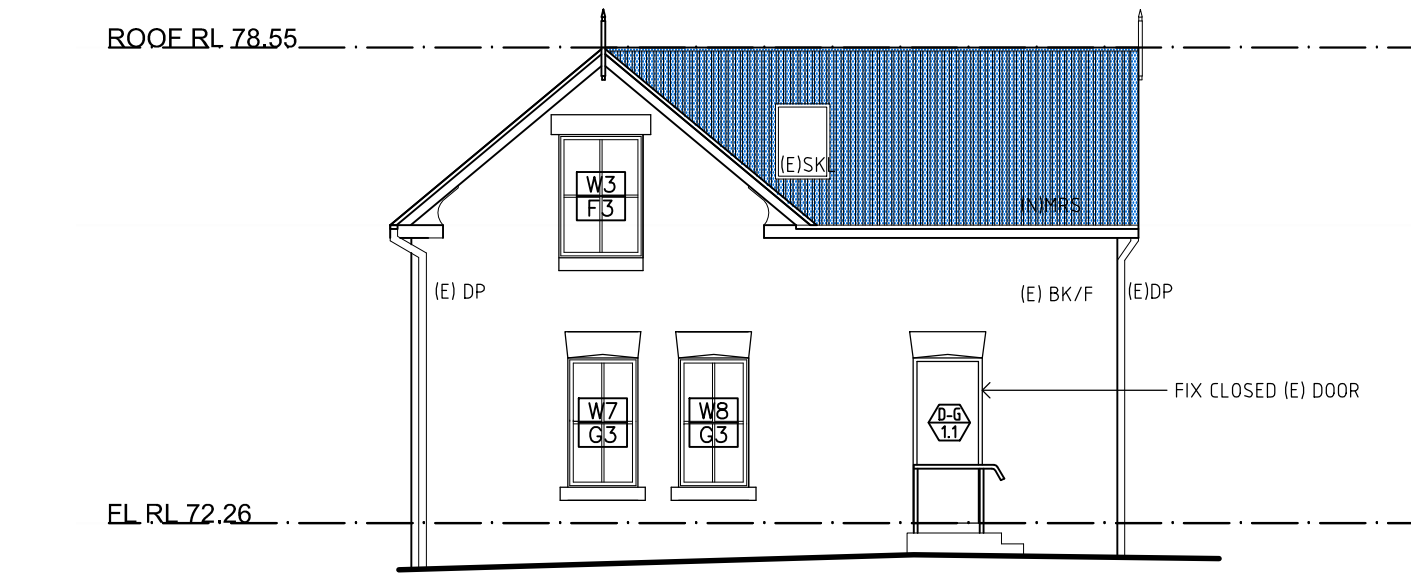


07 WEST ELEVATION
- 1:100

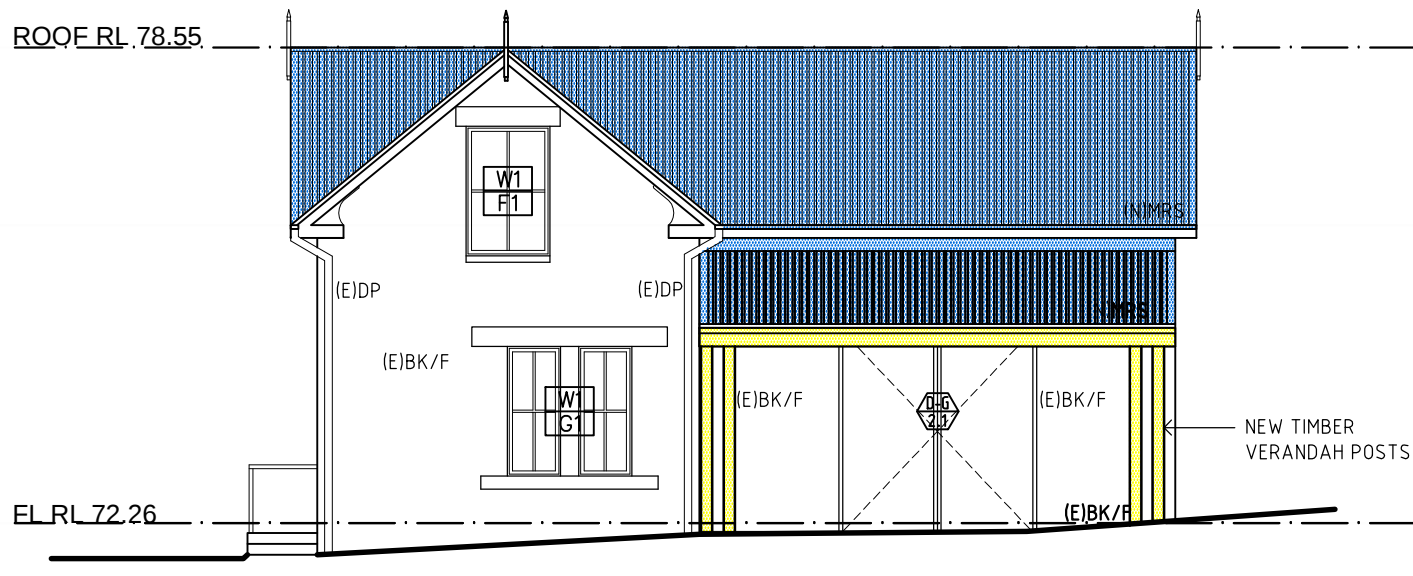


06 SOUTH ELEVATION
- 1:100

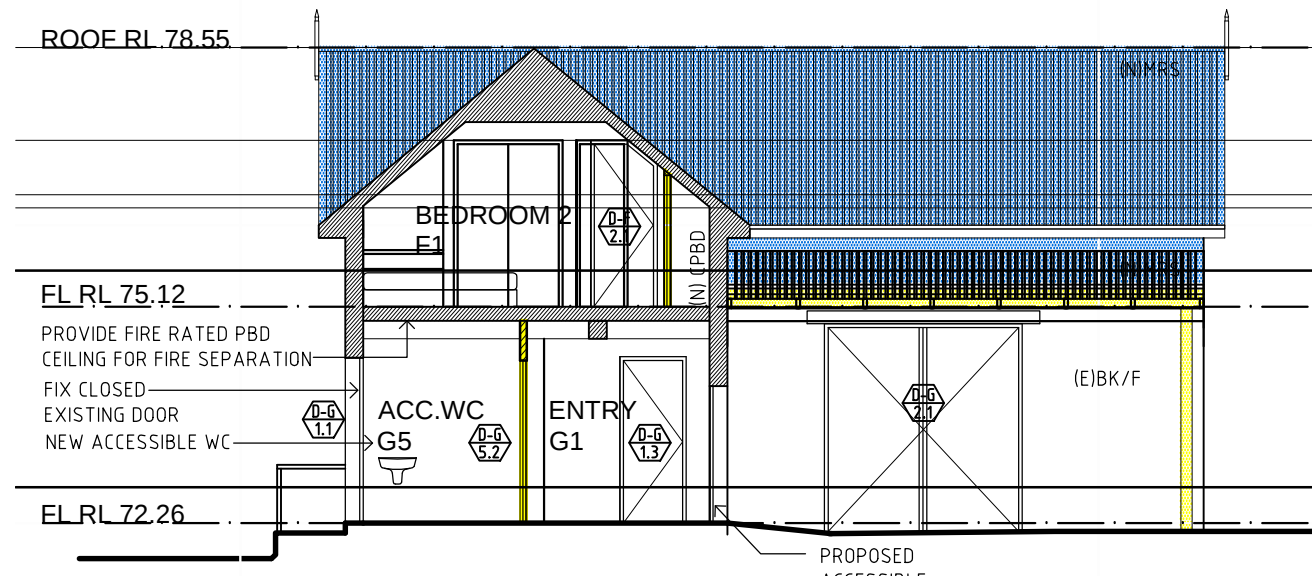


10 SECTION A
- 1:100

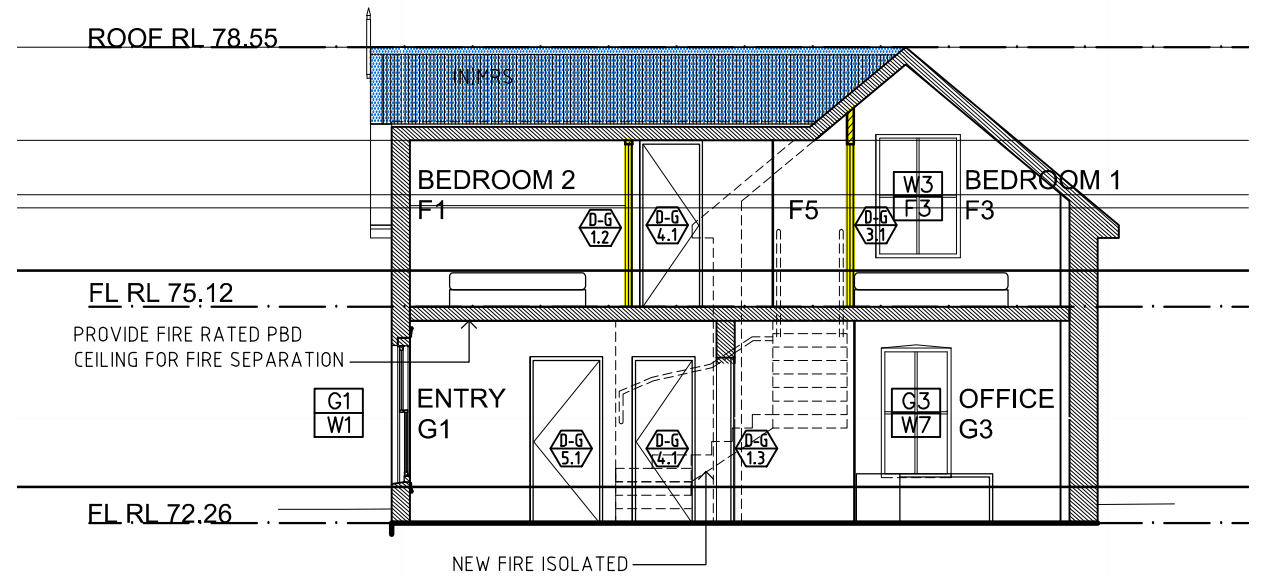


11 SECTION B
- 1:100

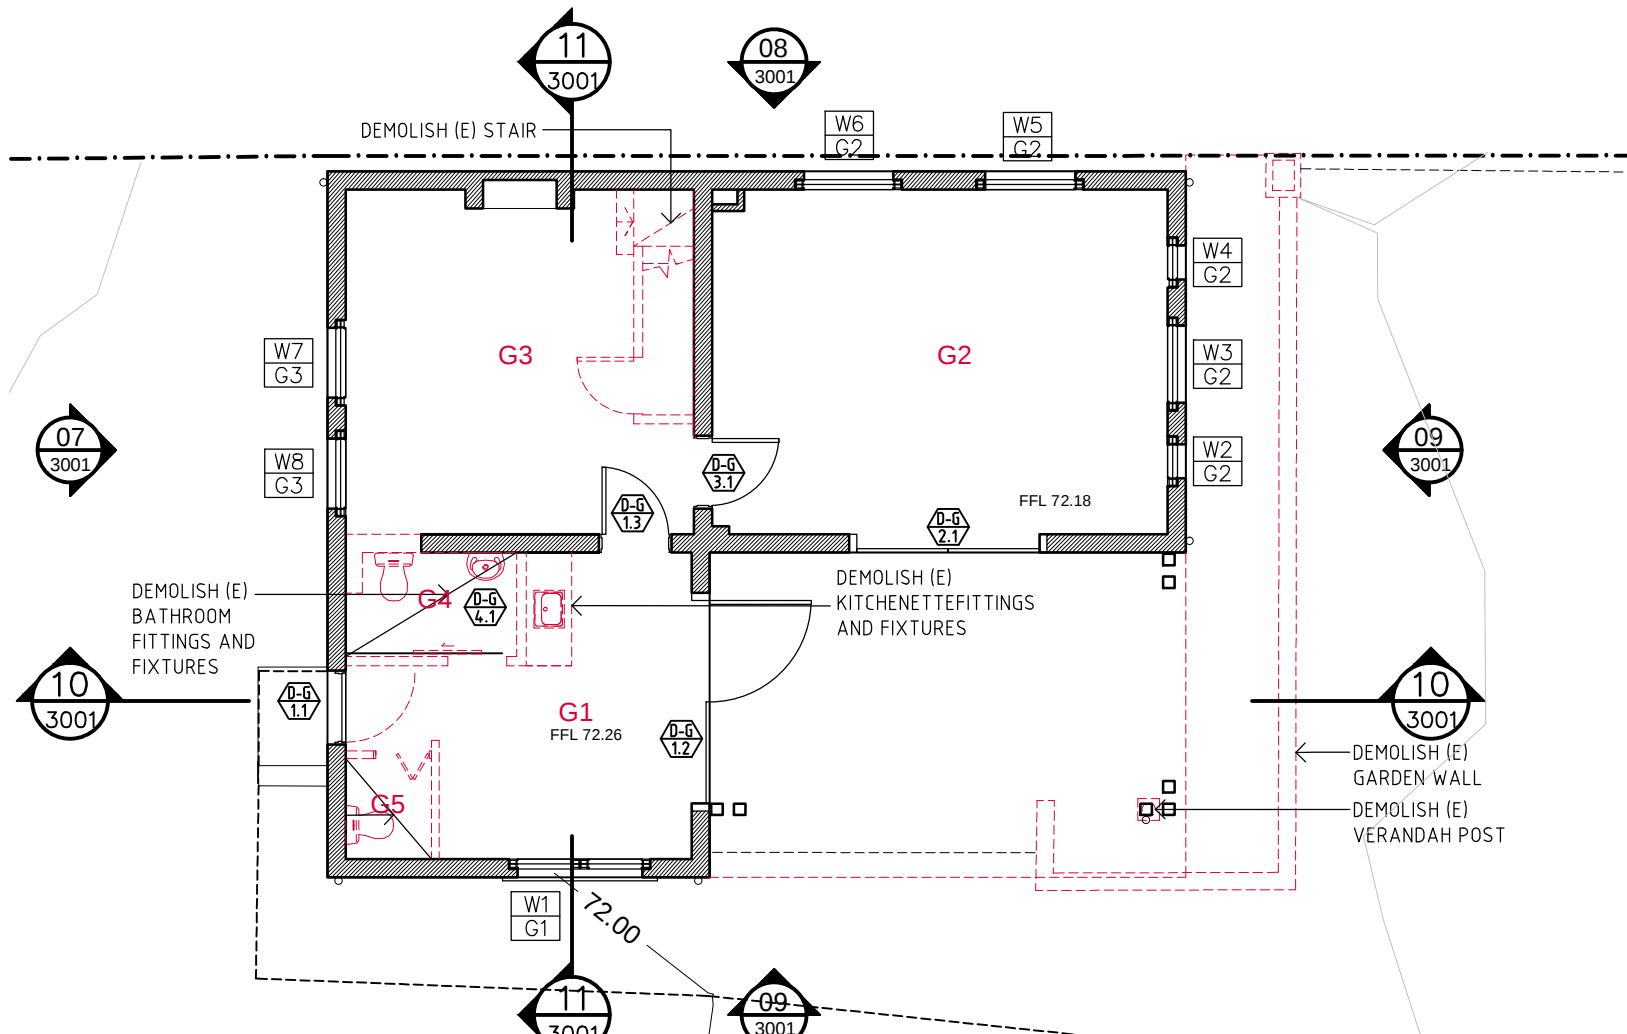


04 GROUND FLOOR DEMOLITION PLAN
- 1:100

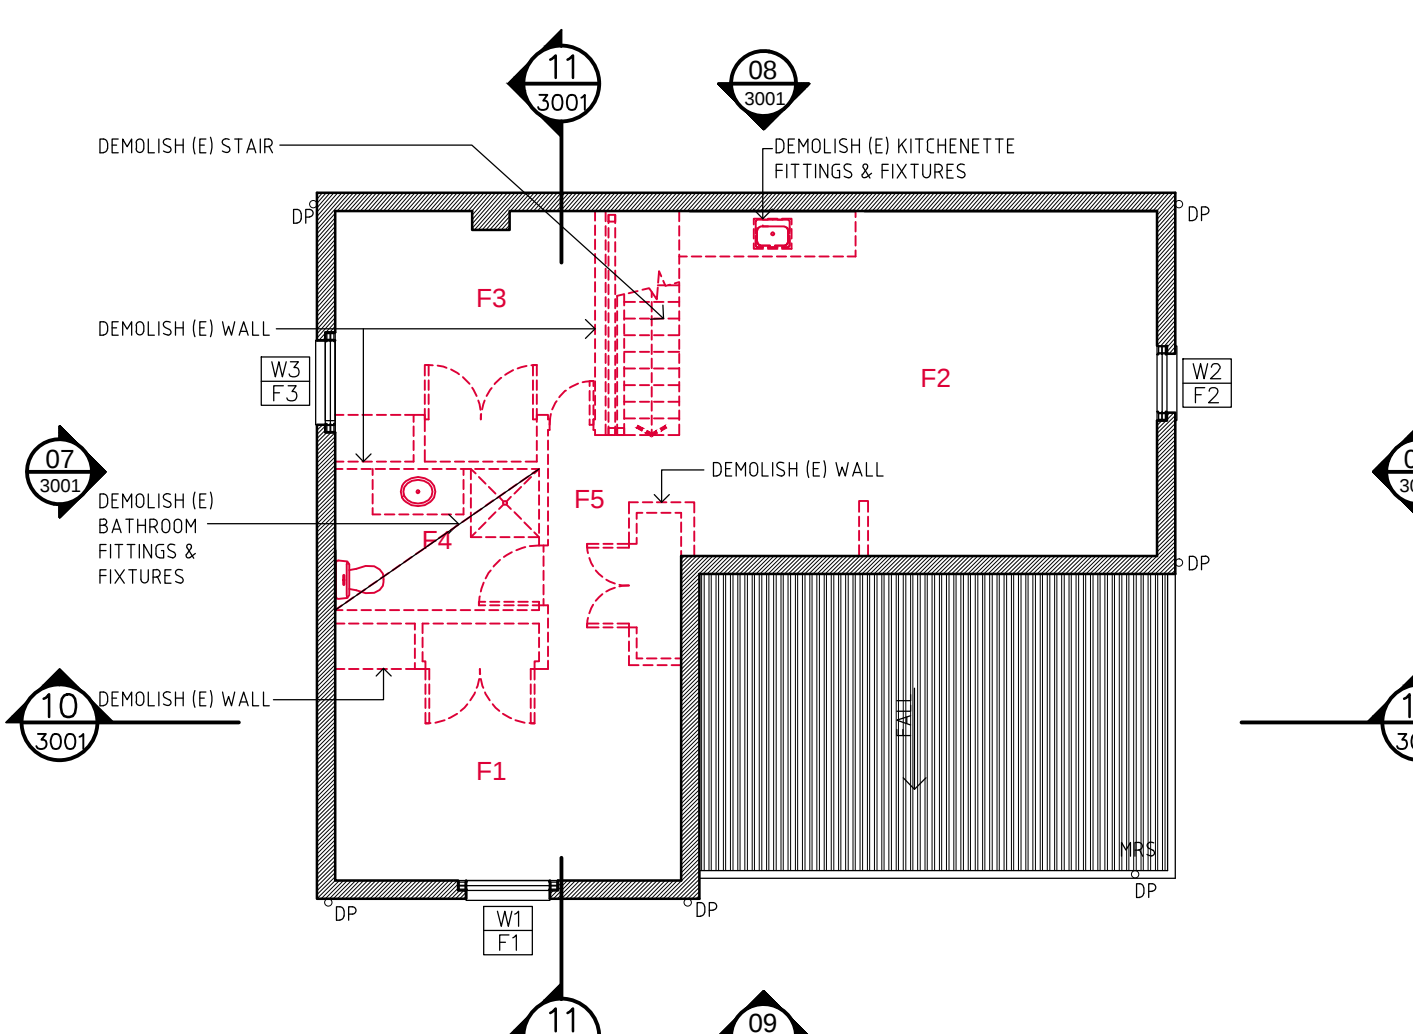


05 FIRST FLOOR DEMOLITION PLAN
- 1:100

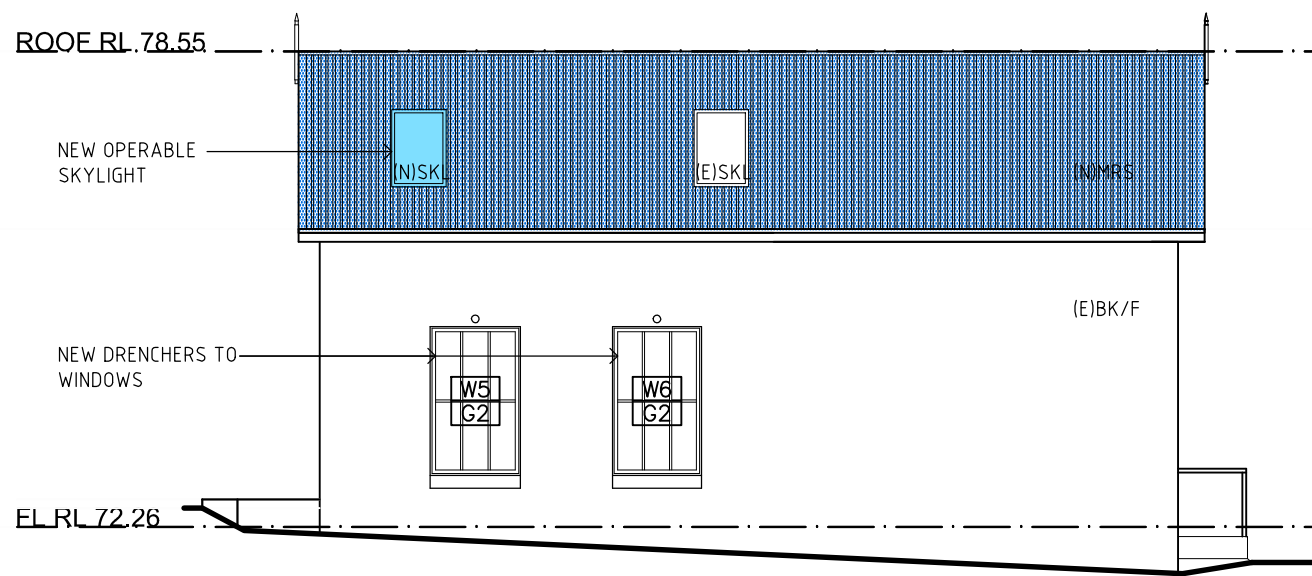


08 NORTH ELEVATION
- 1:100

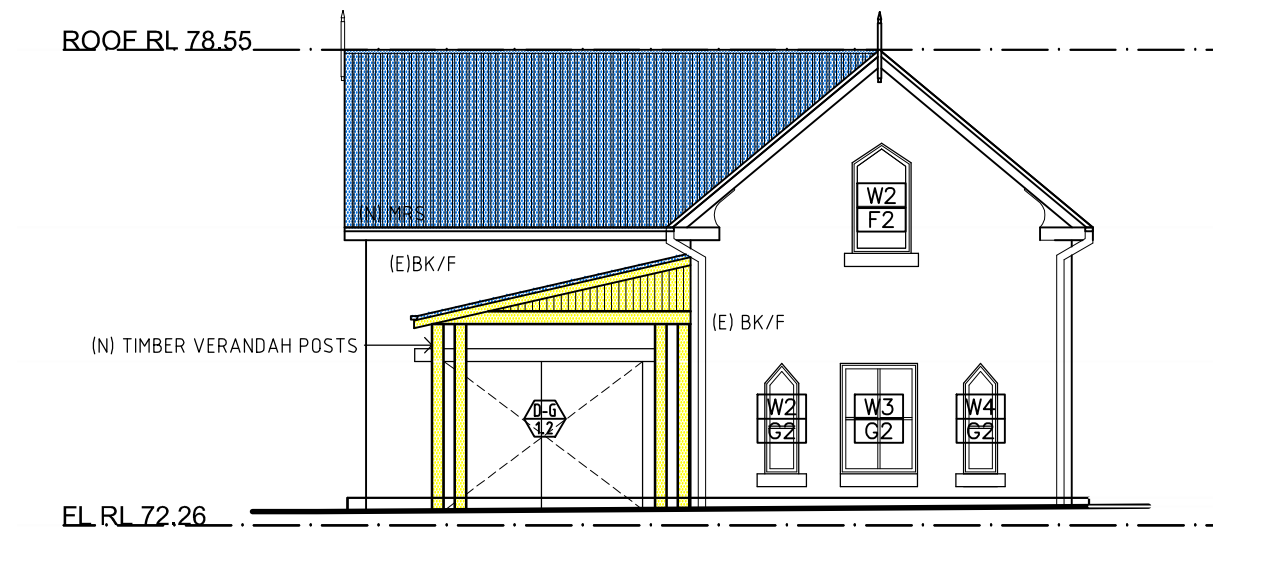


09 EAST ELEVATION
- 1:100

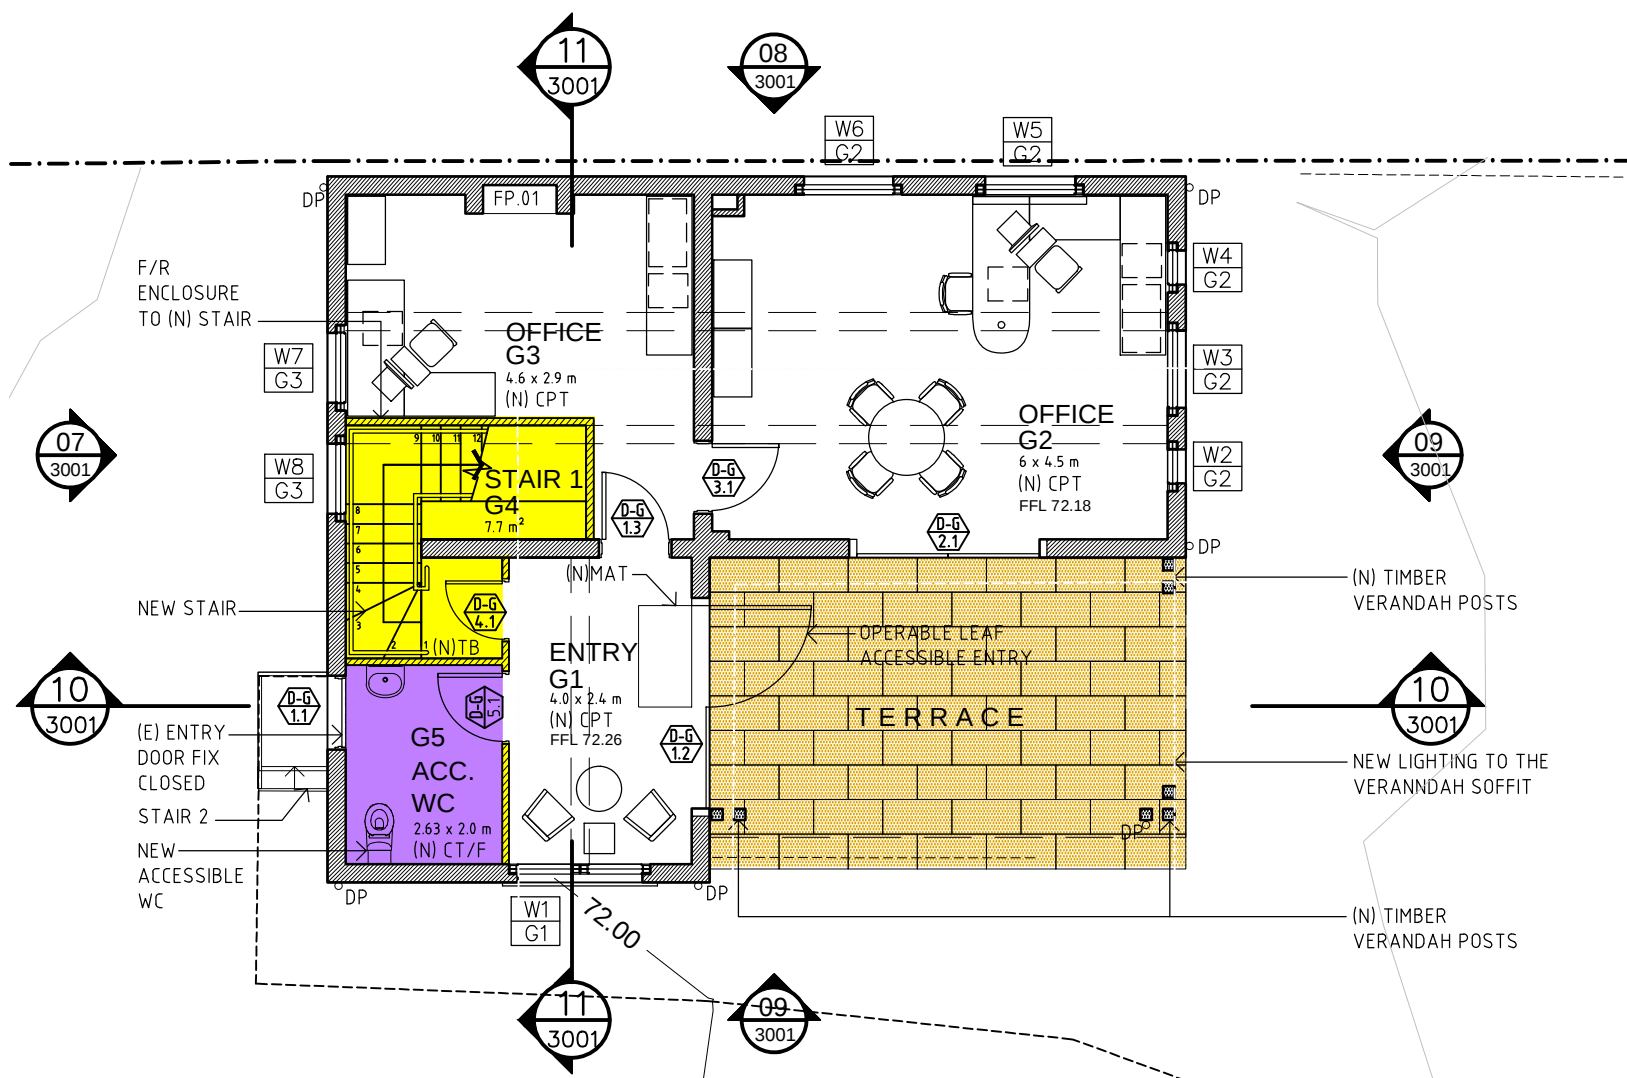

01 PROPOSED GROUND FLOOR PLAN
- 1:100

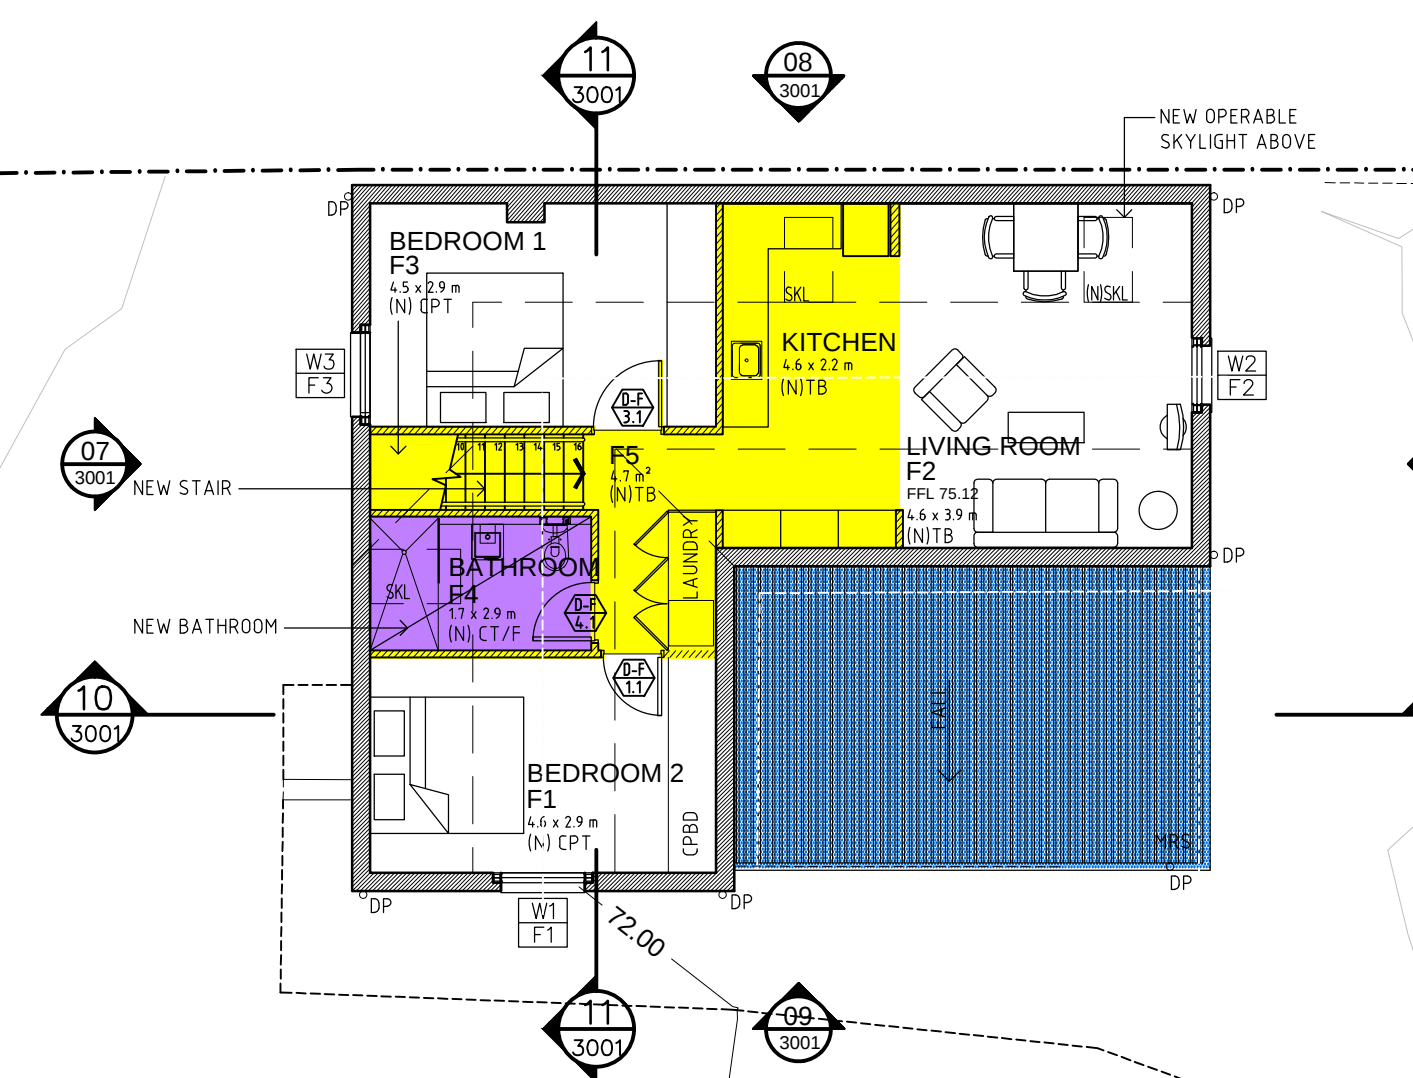

02 PROPOSED FIRST FLOOR PLAN
- 1:100

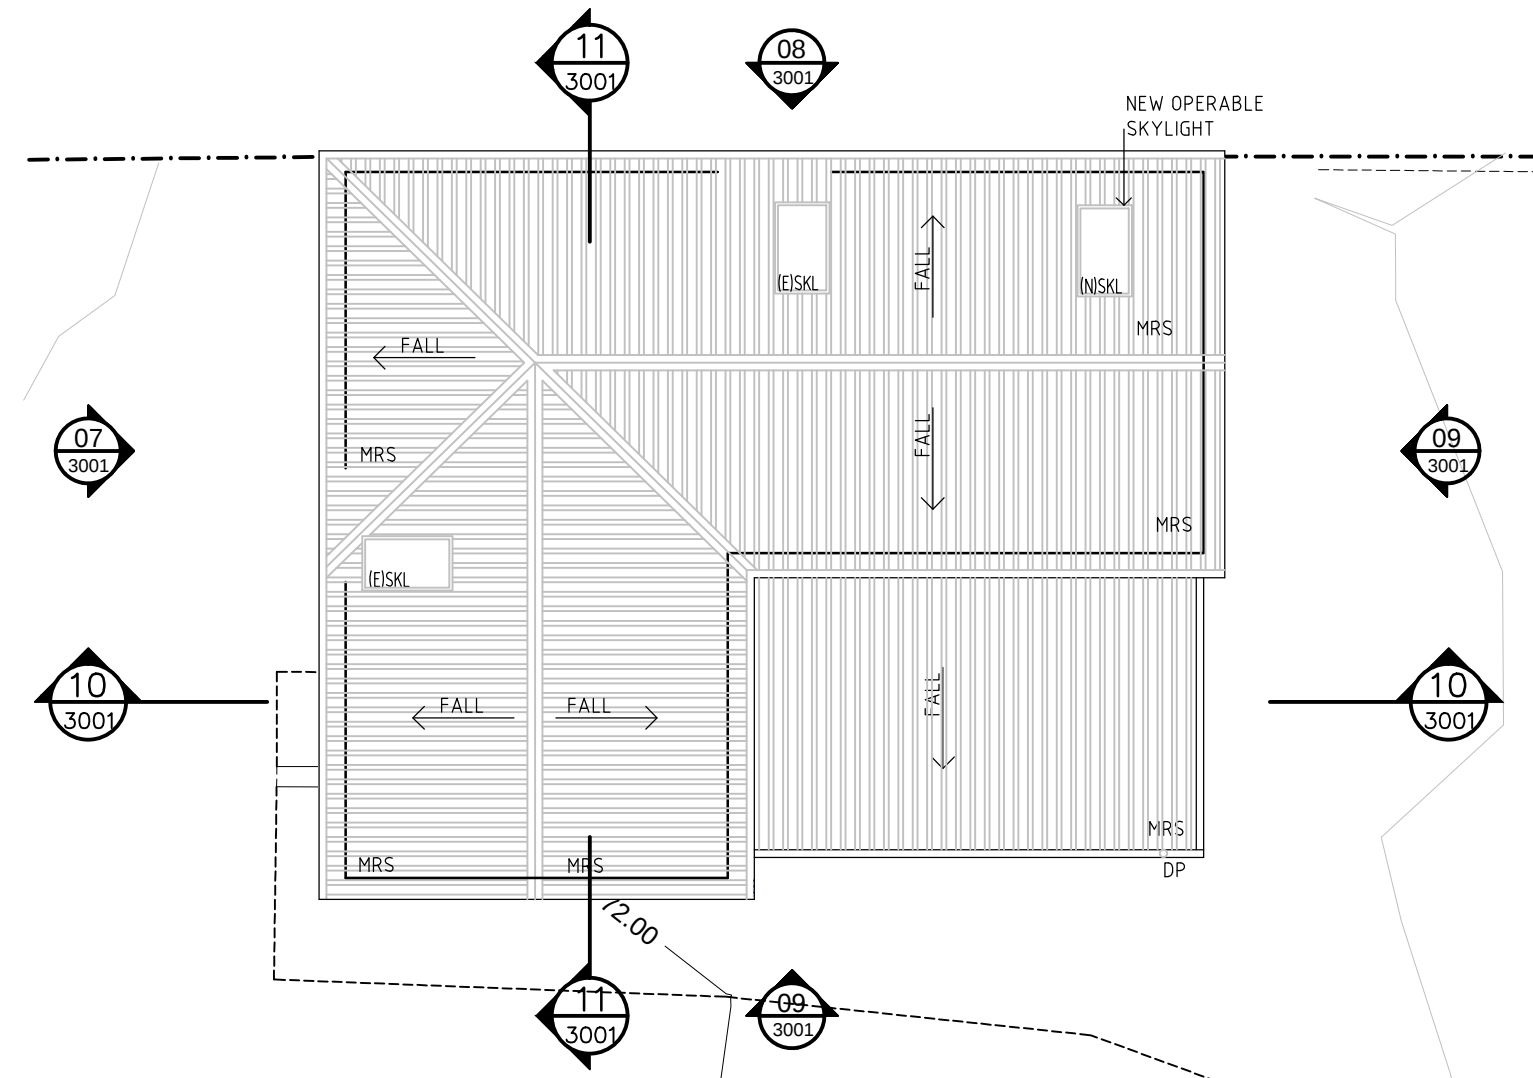

03 PROPOSED ROOF PLAN
- 1:100

- MATERIAL LEGEND**
- BRICK
 - ROOF TILES
 - CONCRETE
 - TIMBER
 - TILES
 - GLASS
 - SANDSTONE
 - STEEL, GALVANISED IRON, CAST IRON, METAL SHEET
- WALL TYPE LEGEND**
- (E) SANDSTONE
 - (E) 270 MASONRY WALL
 - (E) 110 MASONRY WALL
 - (E) STUD WALL
 - (N) SANDSTONE
 - (N) MASONRY WALL
 - (N) STUD WALL
- LEGEND**
- BR/K/F FACE BRICKWORK
 - CPT CARPET
 - CJ/C CONC. CONCRETE
 - CT/F CERAMIC FLOOR TILES
 - DP DOWNPIPE
 - EX EXISTING
 - FP FIREPLACE
 - FT FLOOR TILES
 - G GLAZING
 - M MARMOLEUM
 - MRS METAL ROOF SHEETING
 - MT METAL TRAY DECK ROOFING
 - IN NEW
 - PT PAINT FINISH
 - PBD PLASTERBOARD
 - R RENOVATED
 - SKL SKYLIGHT
 - SL SLATE
 - SRF SHEET RESILIENT FLOORING
 - ST STONE
 - TB TIMBER
 - TF TIMBER FLOOR
 - VL VINYL
 - VTF VITREOUS TILE FLOOR

CLIENT
**Sydney Church of England
Grammar School (Shore)**

Blue Street, North Sydney
NSW 2060

T +61 2 9923 2277
F +61 2 9922 2699



ARCHITECTS
P D Mayoh Pty Ltd Architects
T + 61 2 9958 0488 F +61 2 9958 6424

LANDSCAPE ARCHITECTS
Taylor Brammer
T + 61 2 9387 8855 F +61 2 9387 8155

ARCHITECTS
Tanner Architects
T + 61 2 9281 4399 F +61 2 9281 4337

PROJECT MANAGER
Fitzwalter Group
T + 61 2 8925 6701 F +61 2 8925 6798

Rev	Date	Description	Checked	Auth.
P1	02.08.10	Preliminary Issue	GP	RD
P2	30.08.10	Preliminary Issue	GP	RD
P3	07.09.10	Preliminary Issue	GP	RD
P4	21.09.10	Preliminary Issue	GP	RD
P5	28.09.10	Issue for Client Review	GP	RD
A	17.11.10	Issue for Project Application	GP	RD
A	08.07.11	Revised Project Application	GP	RD
B	21.09.11	Revised Project Application Issue	GP	RD

Proj. Dir	Proj. Arch	Drawn
RD	GP	GP
Job No.	Date	Scale
09 0821	Mar 2010	1:100 @ A1
NSW Nominated Architects: Robert Denton Registration No. 5782 Alex Kibbie Registration No. 6015		
Do not scale drawings. Verify all dimensions on site. Notify architect of all discrepancies		

Project
**GRAYTHWAITE
STAGE 1 PROJECT
APPLICATION**

Drawing Title
**COACH HOUSE - PROPOSED
PLANS, SECTIONS & ELEVATIONS**

Drawing No.
AR.DA.3001

Revision
B

PO Box 660
Darlinghurst
NSW 1300
Australia

52 Albion Street
Sunny Hills
NSW 2010
Australia

T +61 2 9281 4399
F +61 2 9281 4337
info@tannerarchitects.com.au
www.tannerarchitects.com.au

tanner Architects



60 STRATHALLEN AVENUE,
NORTHERIDGE
NEW SOUTH WALES 2063
AUSTRALIA
TELEPHONE +61 2 99580488
FACSIMILE +61 2 99586424