




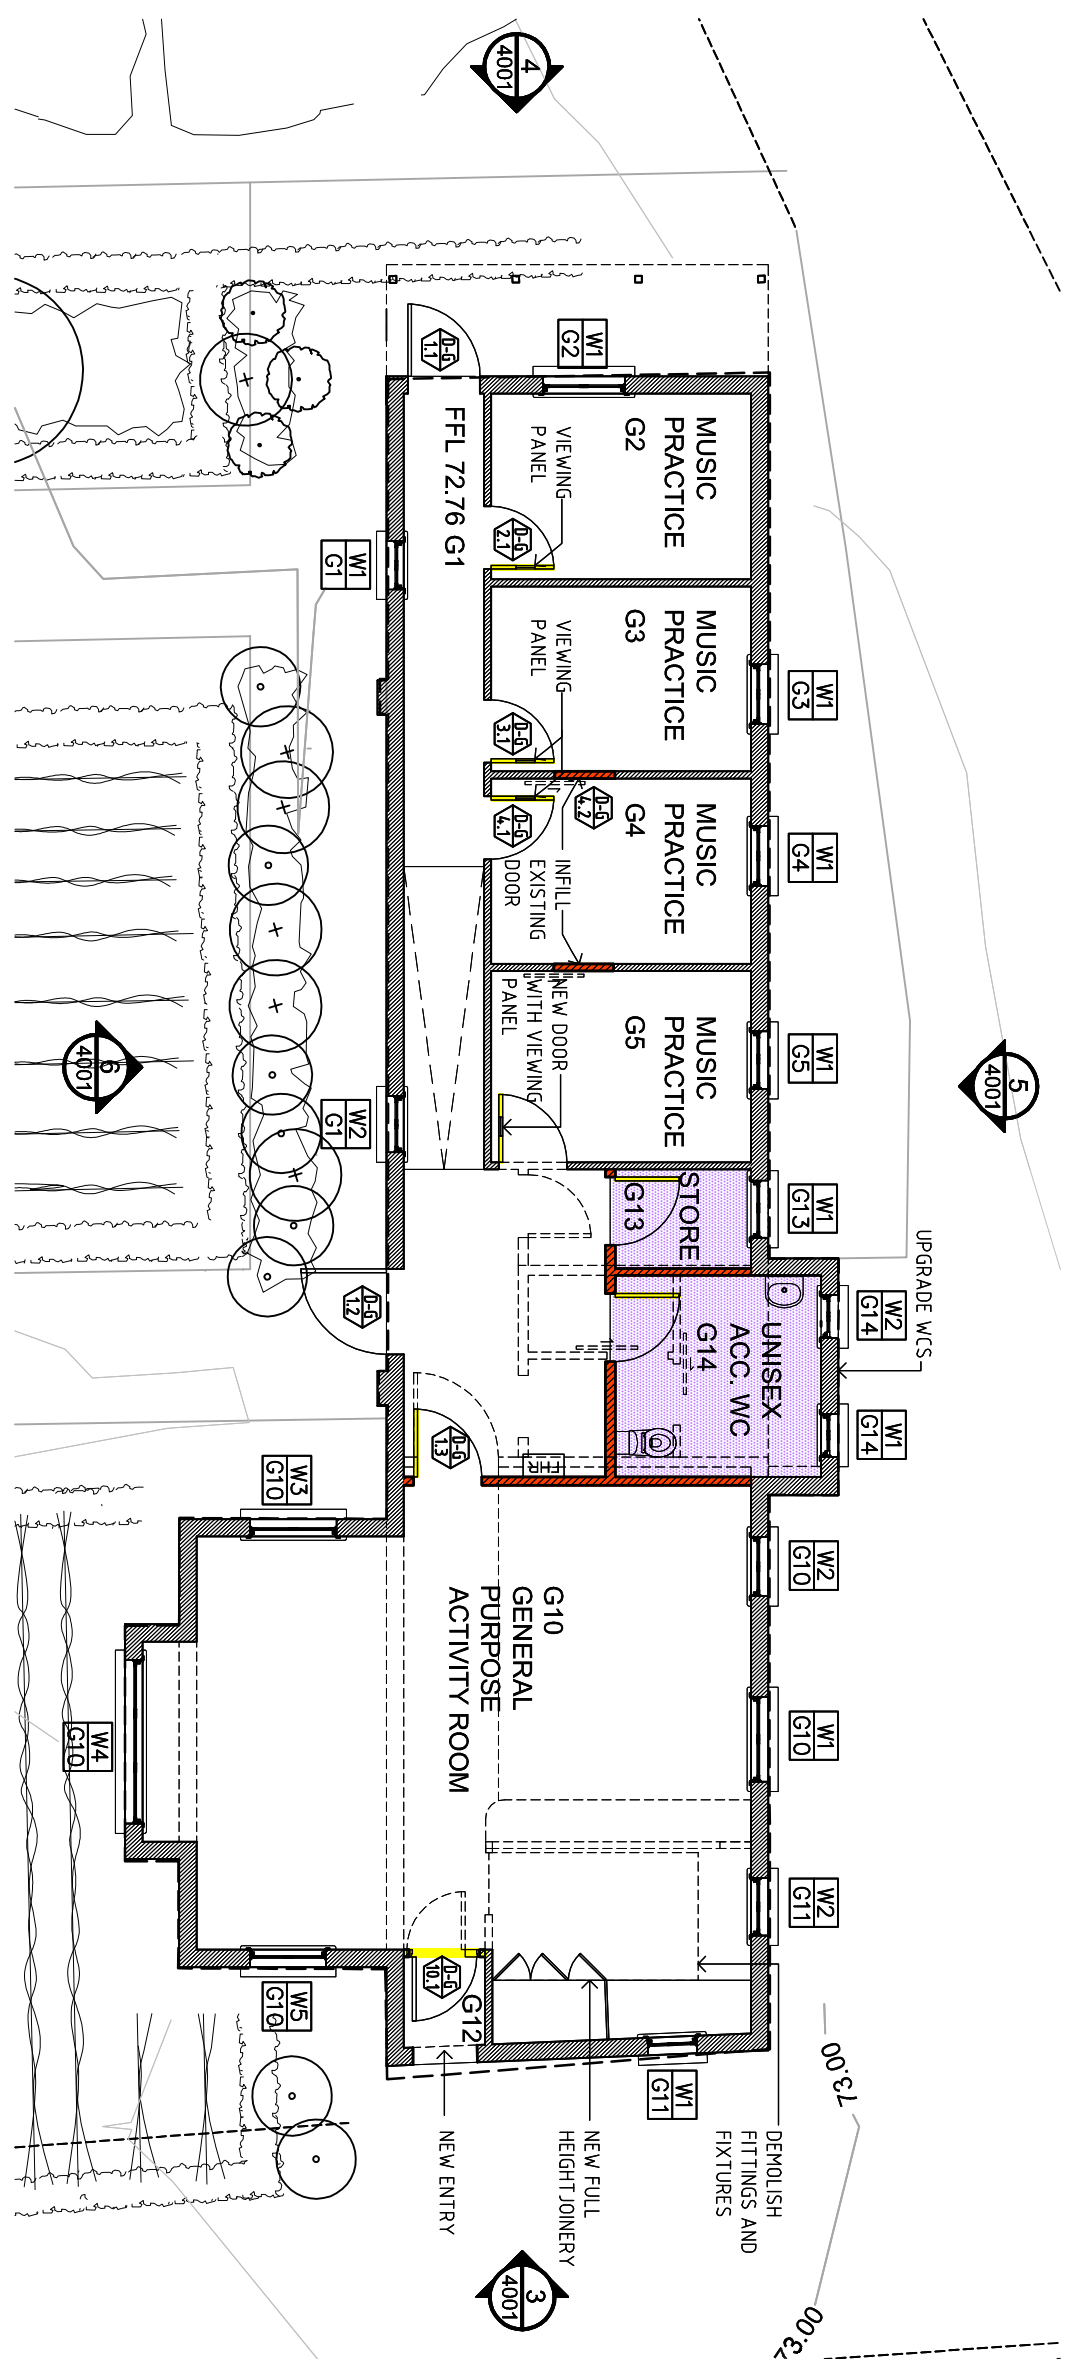


01	PROPOSED GROUND FLOOR PLAN
-	

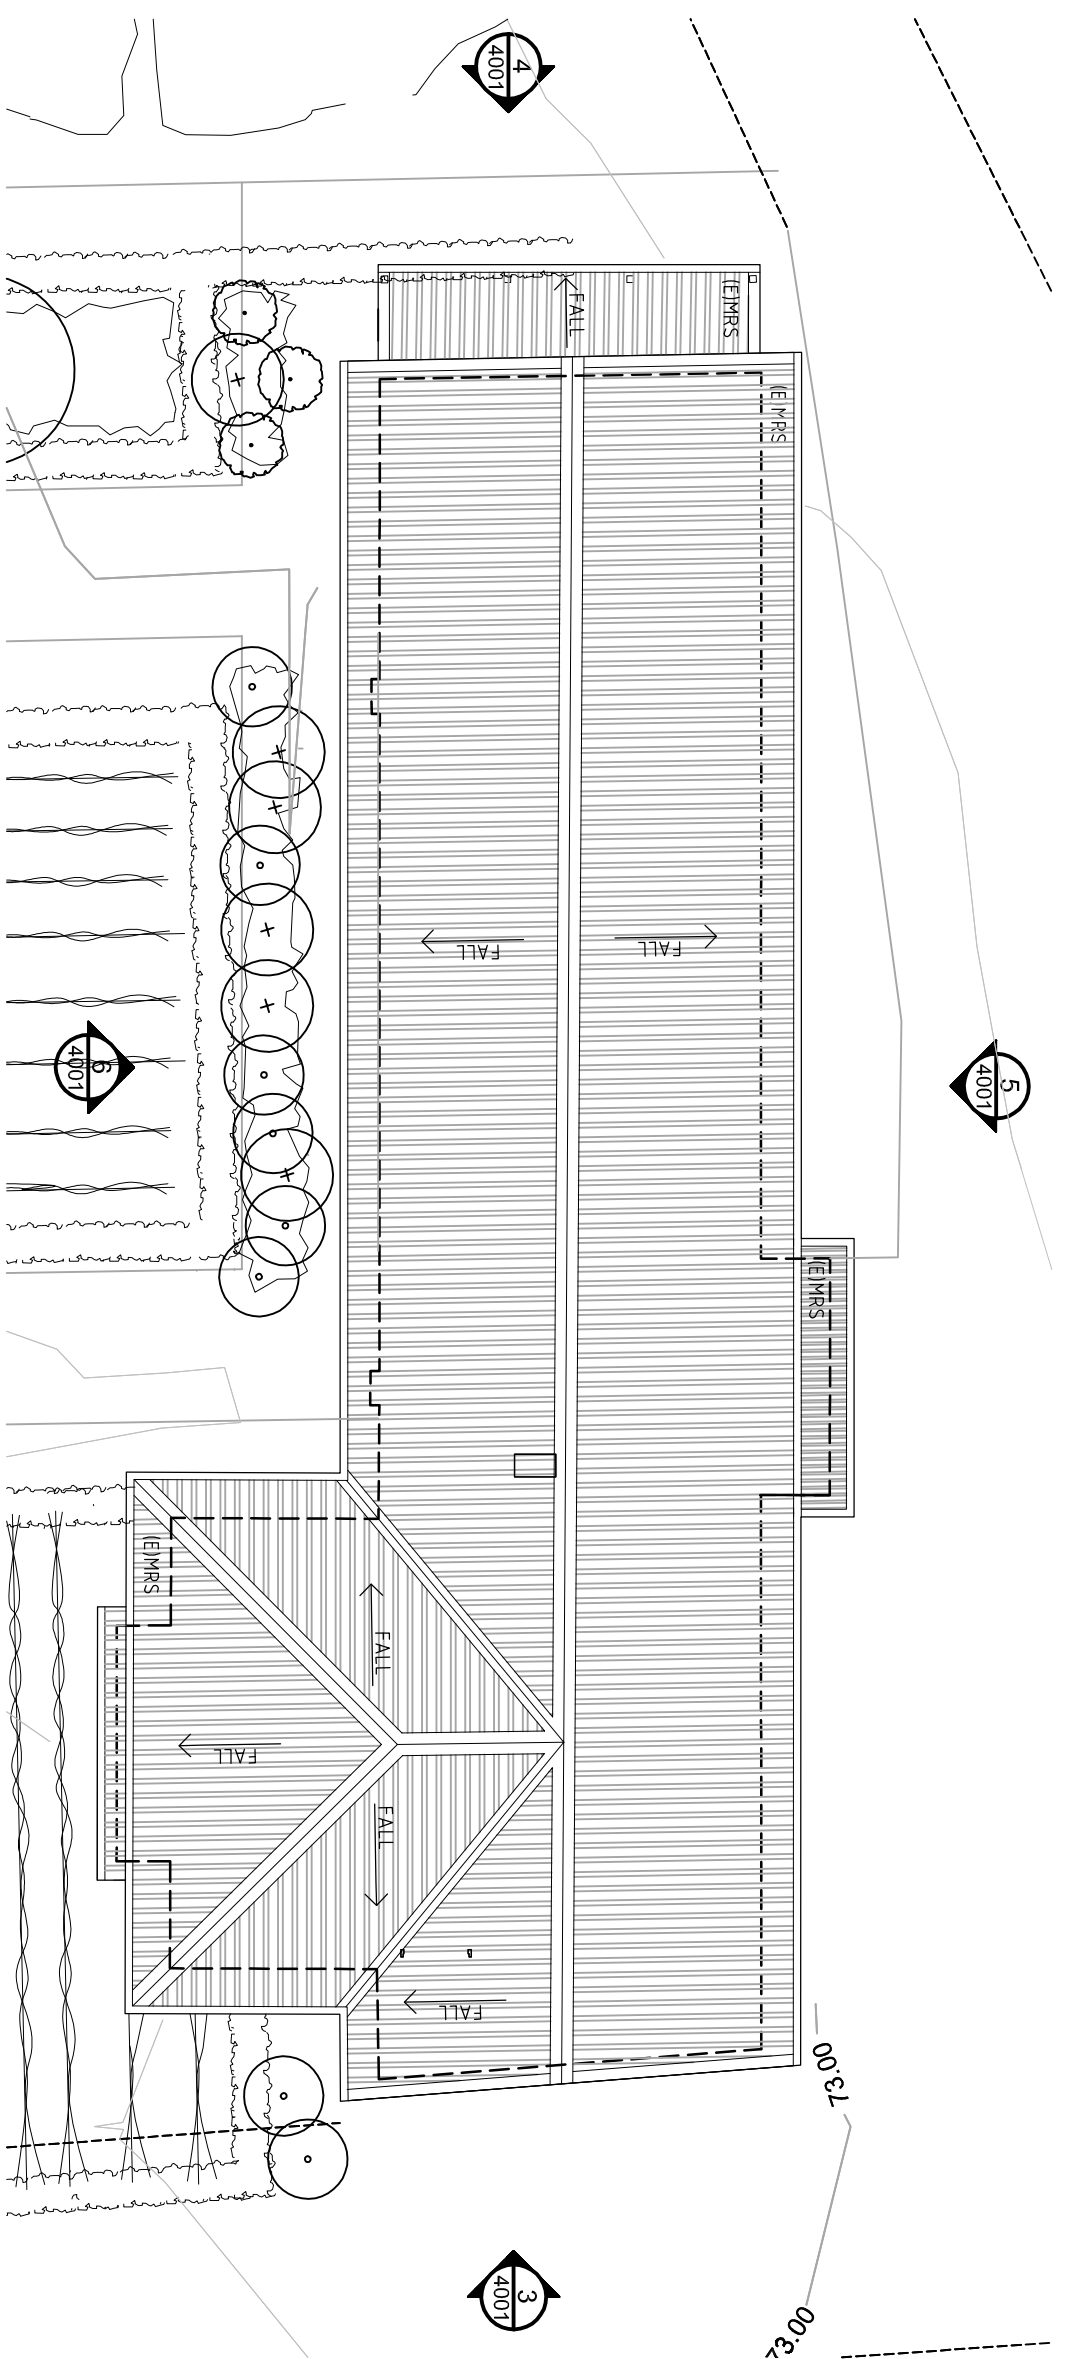



02 ROOF PLAN
- 1:100

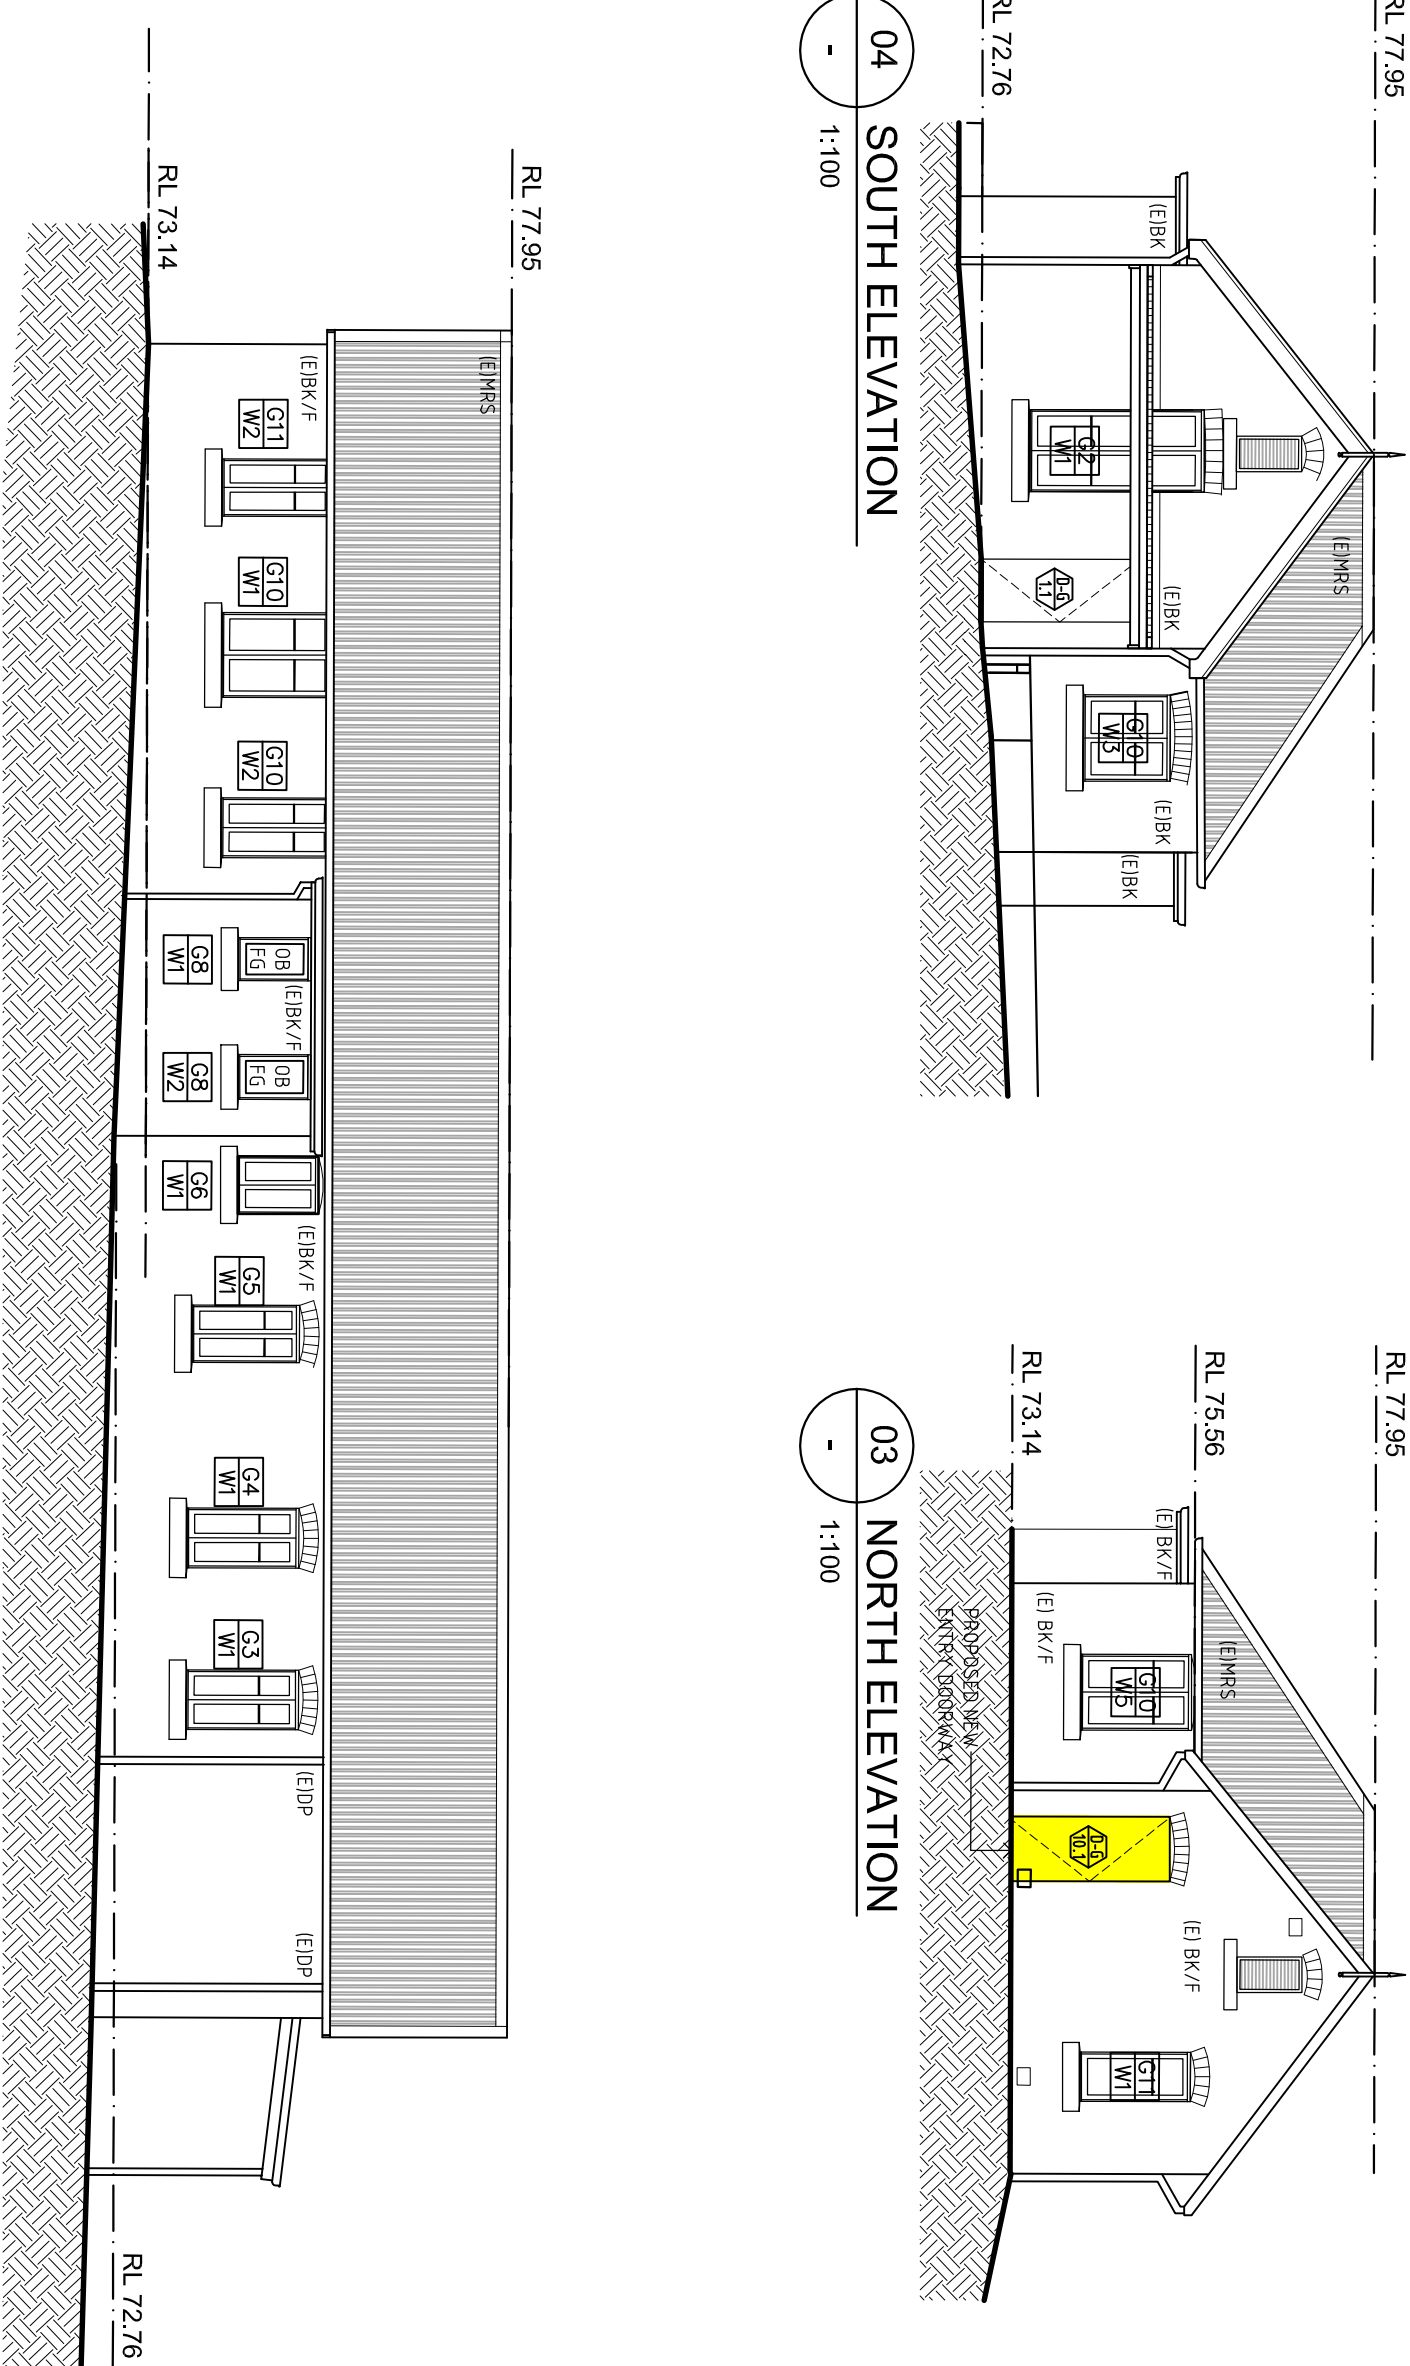

05 WEST ELEVATION
-
1:100

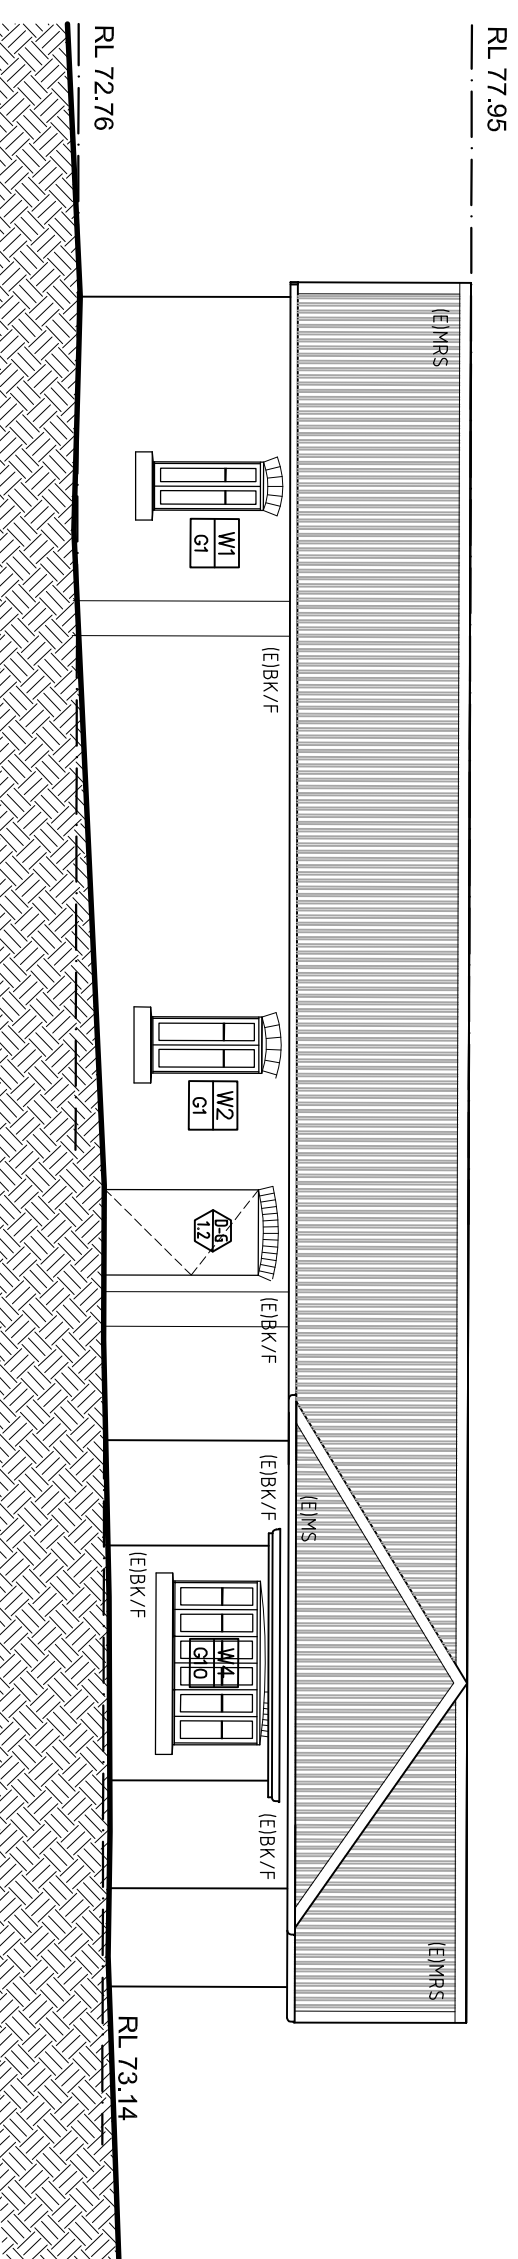

06 EAST ELEVATION
-
1:100

   CLIENT Sydney Church of England Grammar School (Shore)	ARCHITECTS P O Maydon Pty Ltd Architects	ARCHITECTS Tanner Architects	PROJECT MANAGER Fitzwater Group	Rev. Date 07/08/2010	Description Preliminary Issue	Checked GP	RD
	T + 61 2 9595 0485 F +61 2 9595 0424	T + 61 2 9291 4399 F +61 2 9291 4357	T + 61 2 9525 6707 F +61 2 9525 6738	P2 28.03.10	Issue for Client Review	GP	RD
				A 17.11.10	Issue for Project Application	GP	RD
	LANDSCAPE ARCHITECTS Taylor Brammer			B 21.08.11	Revised Project Application Issue		
	T + 61 2 9387 8855 F +61 2 9387 9155						
 Blue Street North Sydney NSW 2060 F +61 2 9923 2677 +61 2 9922 5599							

Print Date Prof. Arch. Drawn

RD	GP	Scale
Job No.	Date	CR

09 08/21 Mar 2010 1:100@A1

NSW Natural Acidic Soils:
Soil Classification No. 5792
Abso. Depth
Regulation No. 0015

Do not scale drawings - verify all dimensions on site. Verify verticality of all slope surfaces



Project	Graythwaite
Stage	Stage 1 Project
Application	Application
Drawing Title	TOM ONEILL CENTRE - PROPOSED PLANS & ELEVATIONS
Drawing No.	AR.DA.4001
Revision	B

tanner Architects

PO Box 660
Dunblunkin
NSW 1300
Australia

52 Albion Street
Surry Hills
NSW 2010
Australia

T +61 2 9231 4299
F +61 2 628 4297
info@tannerarchitects.com.au
www.tannerarchitects.com.au

ARCHITECTS

MAYOH

60, STRATHALLAN AVENUE,
NORTHERIDGE,
NEW SOUTH WALES 2063
AUSTRALIA
TELEPHONE +02 99560488
FACSIMILE +02 99560424