




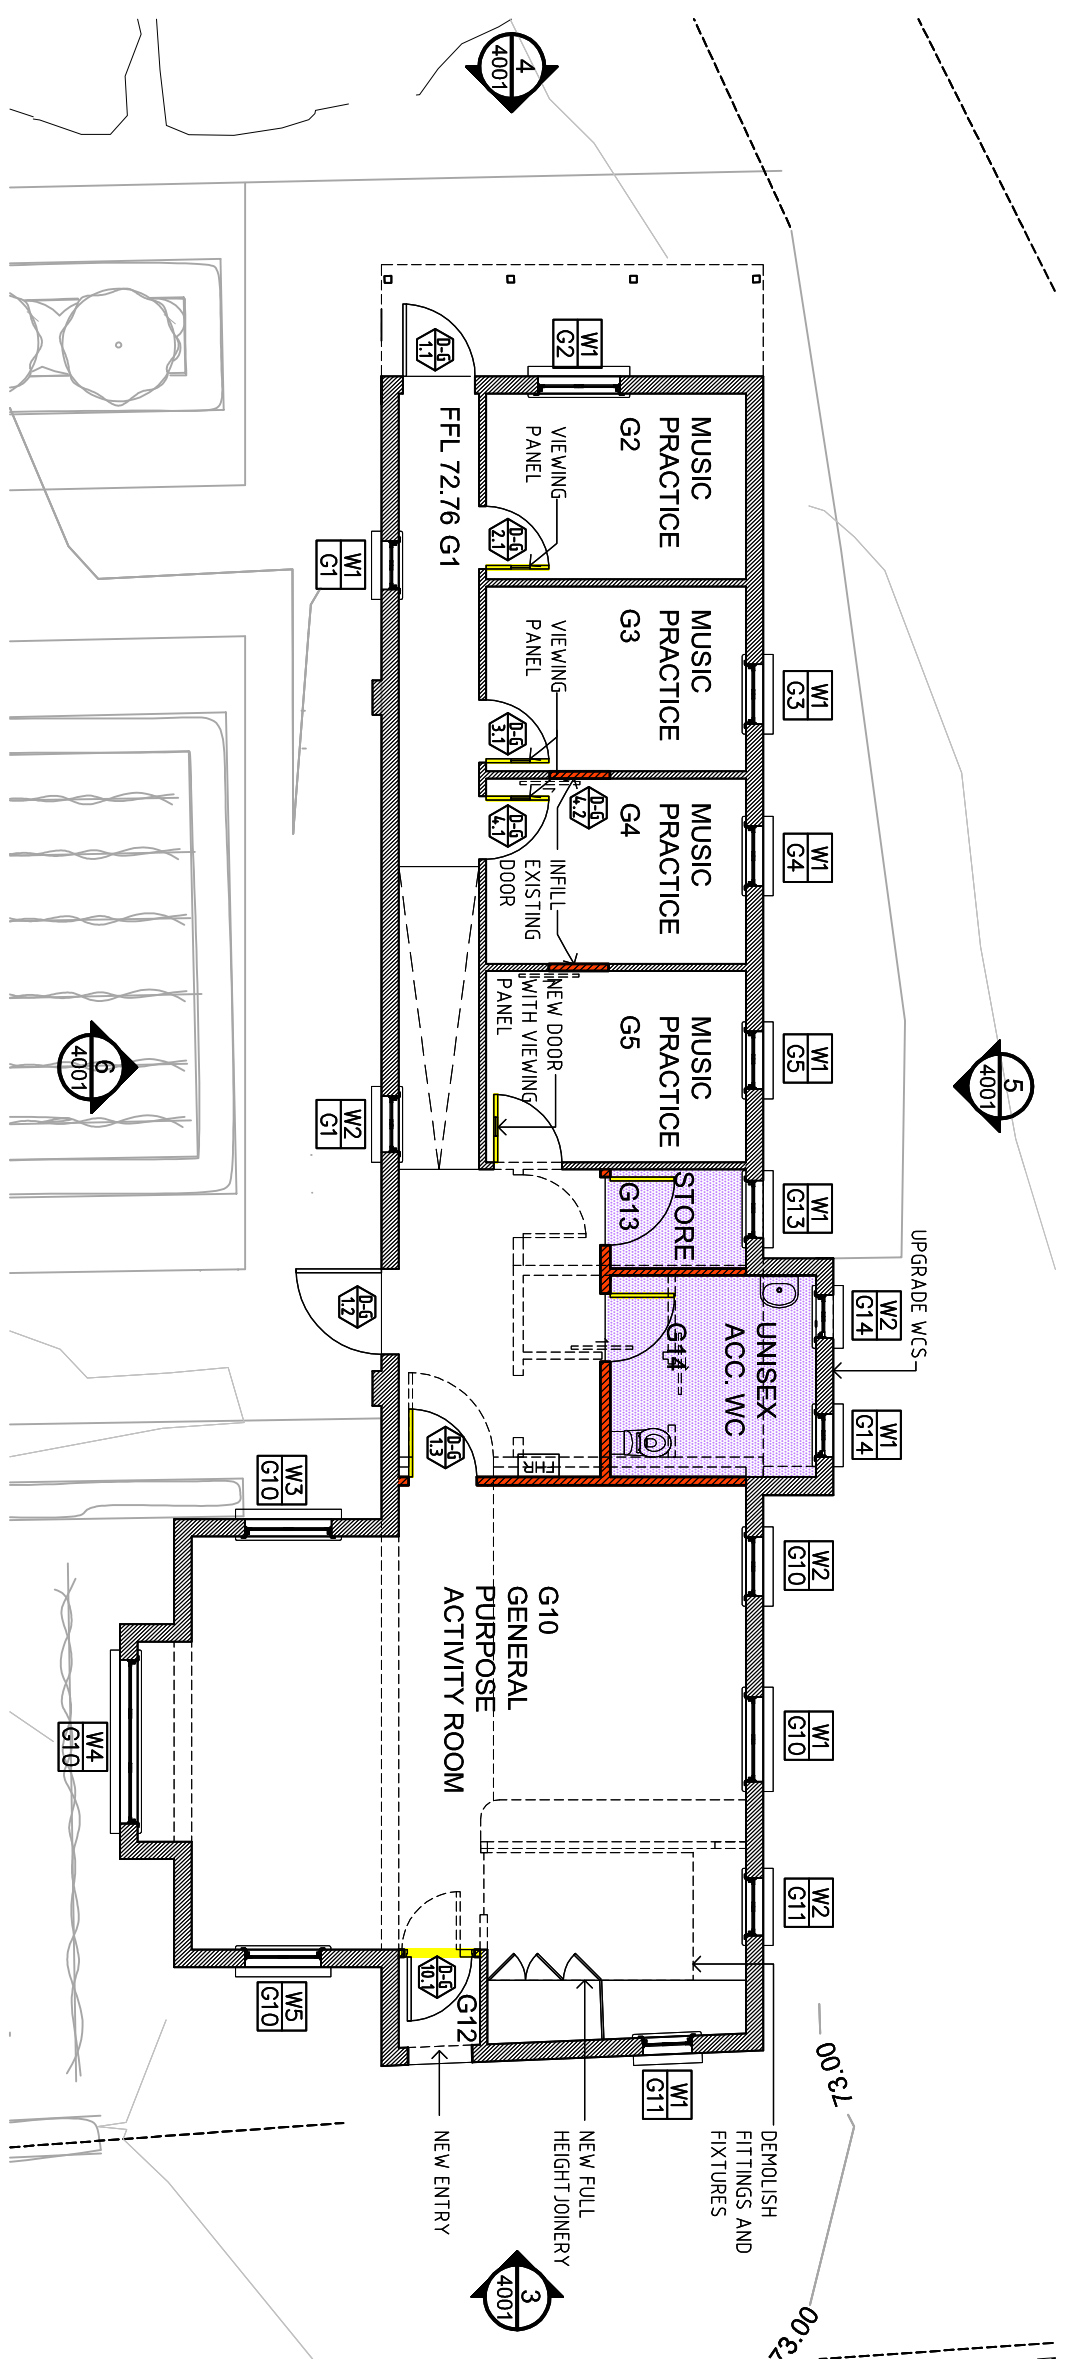


|    |                            |
|----|----------------------------|
| 01 | PROPOSED GROUND FLOOR PLAN |
| -  | 1:100                      |

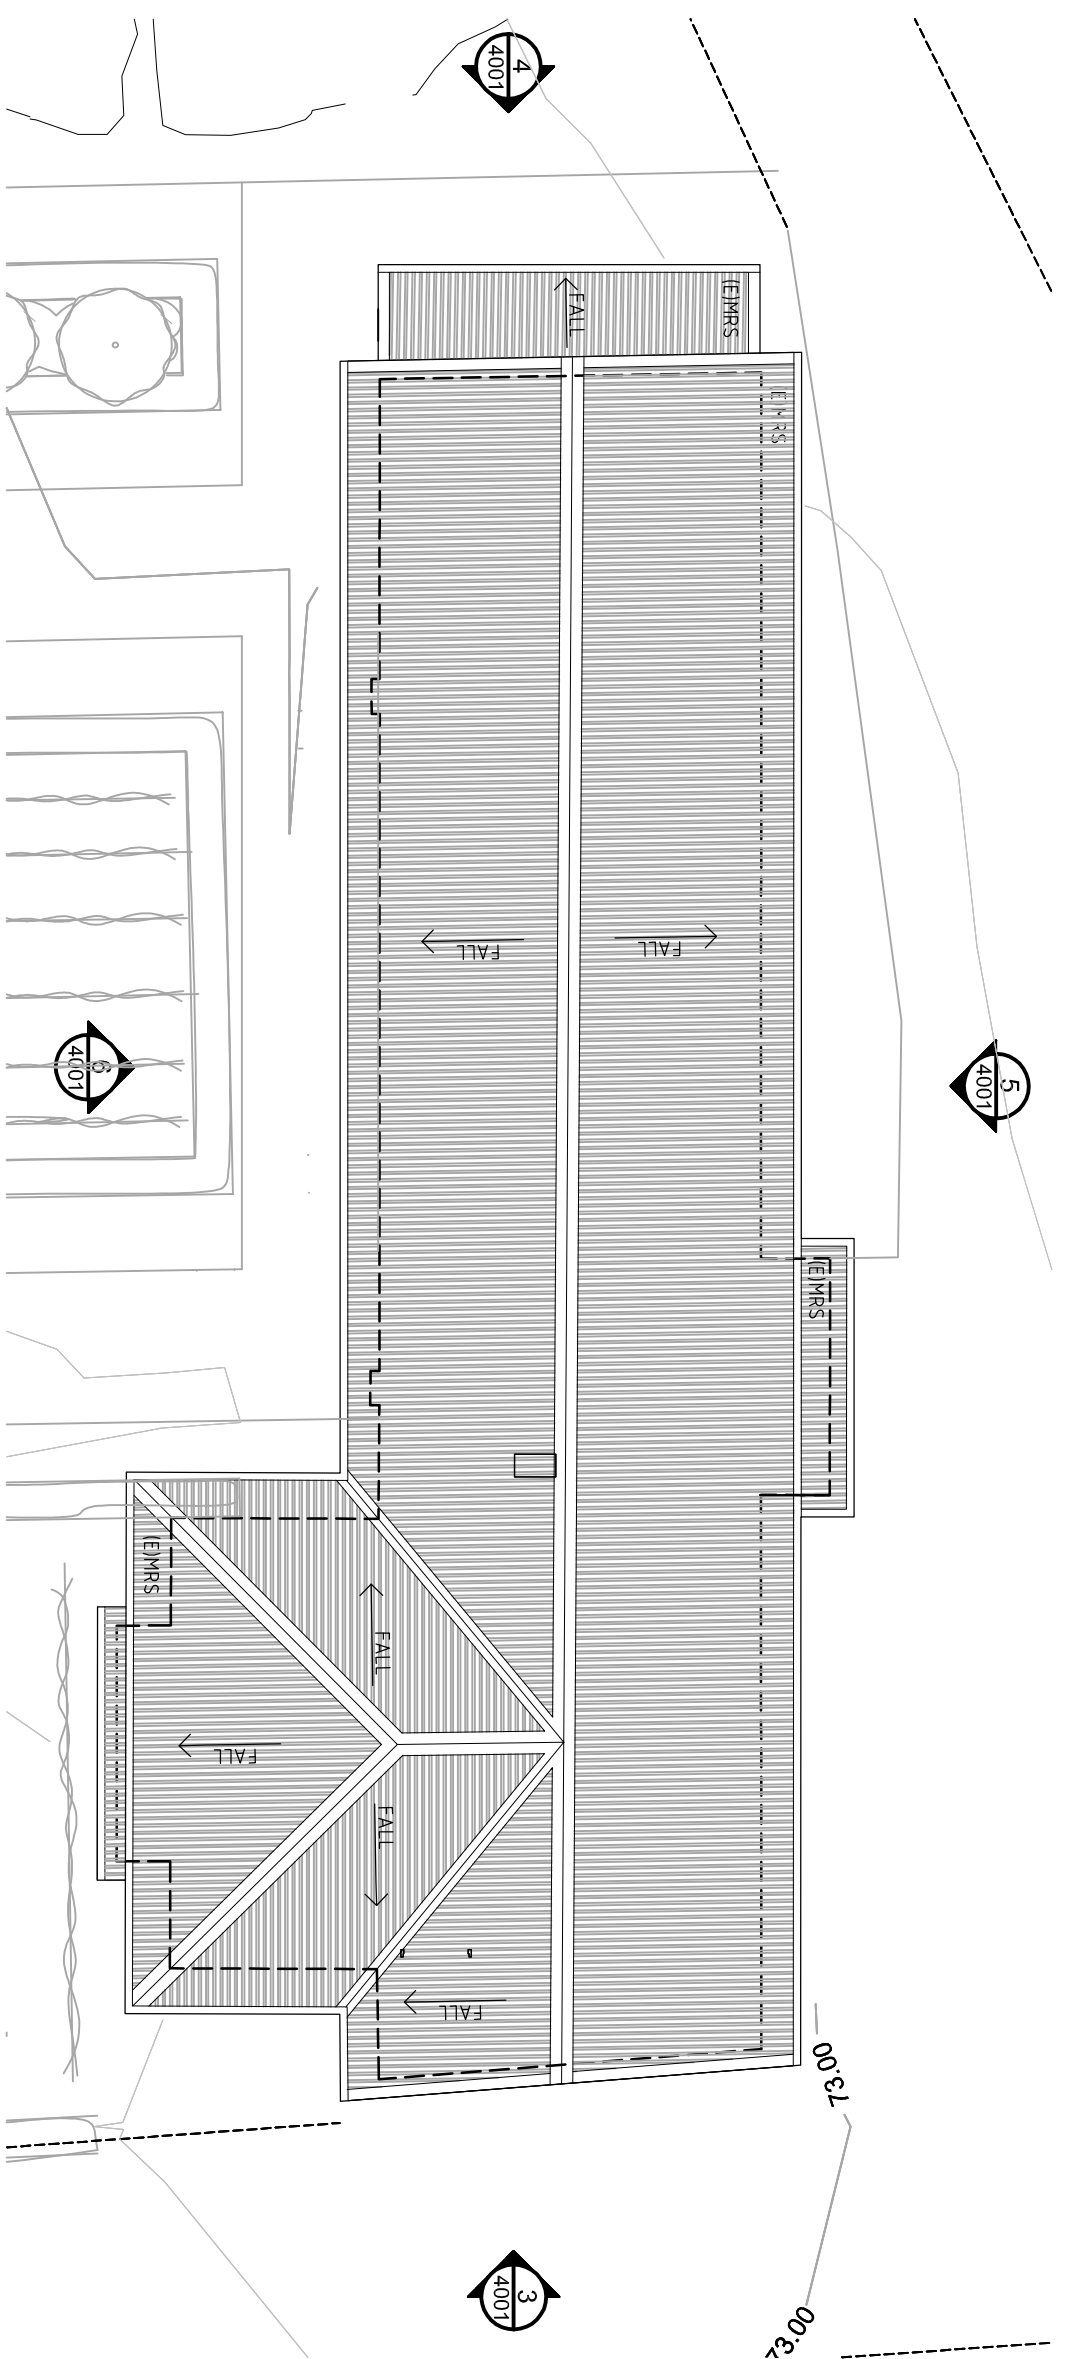


02 ROOF PLAN  
- 1:100

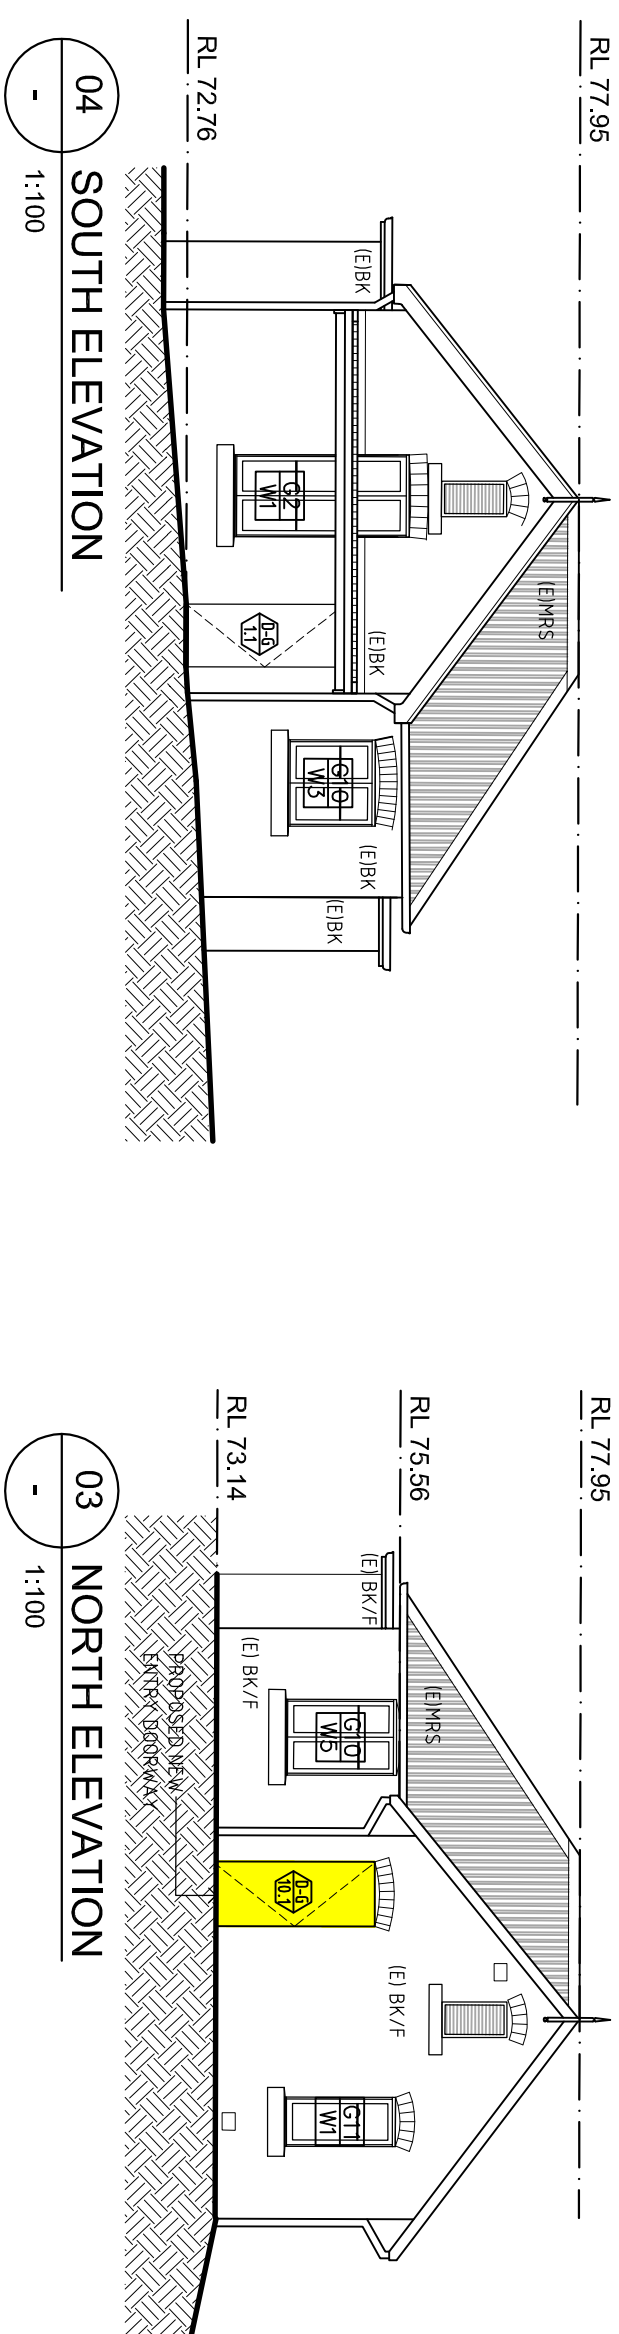

04 SOUTH ELEVATION  
1:100

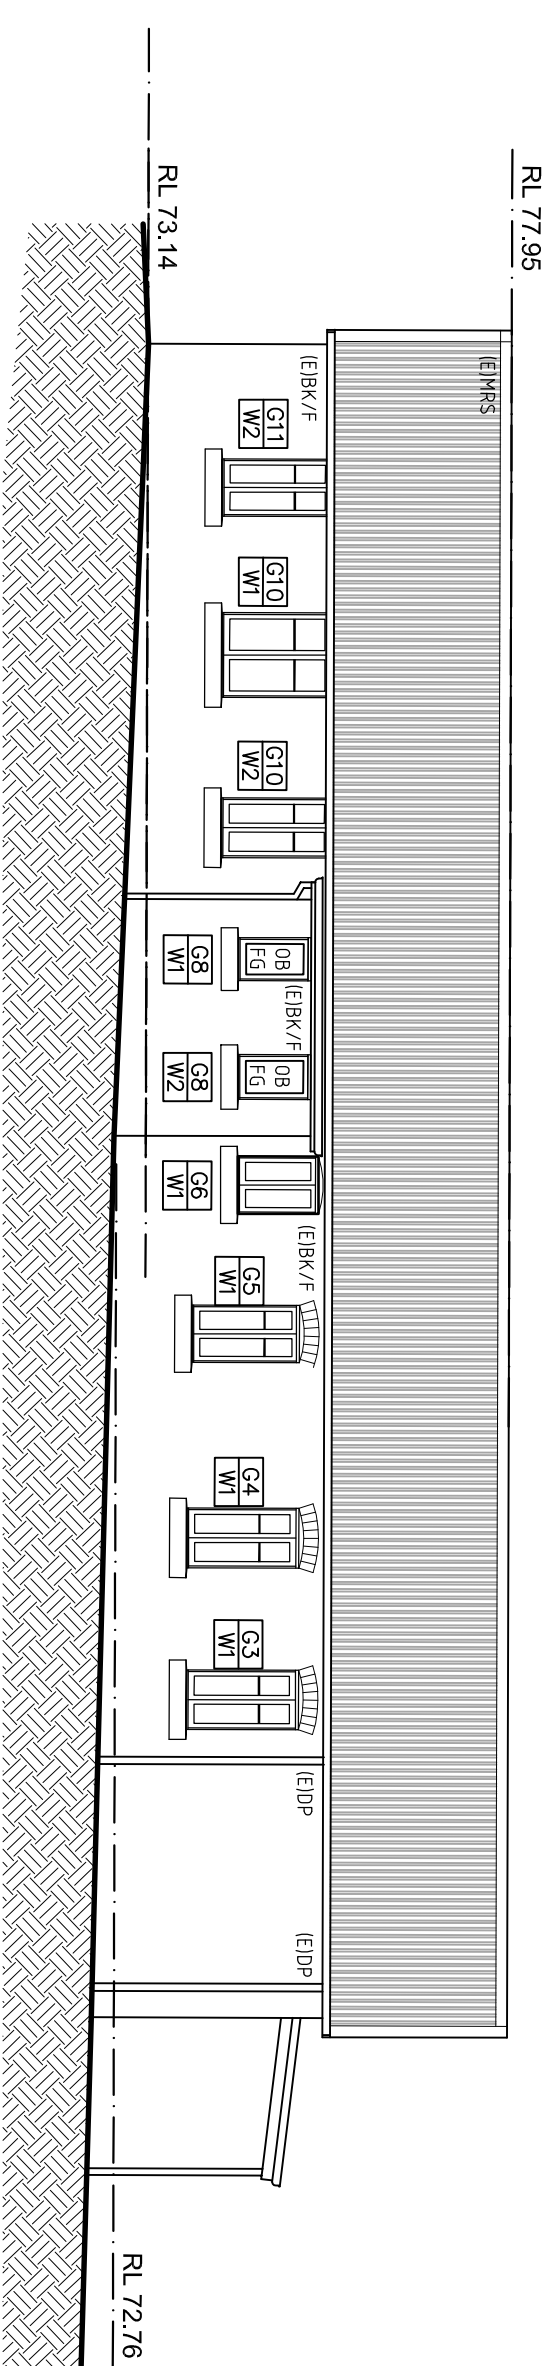

05 WEST ELEVATION  
- 1:100

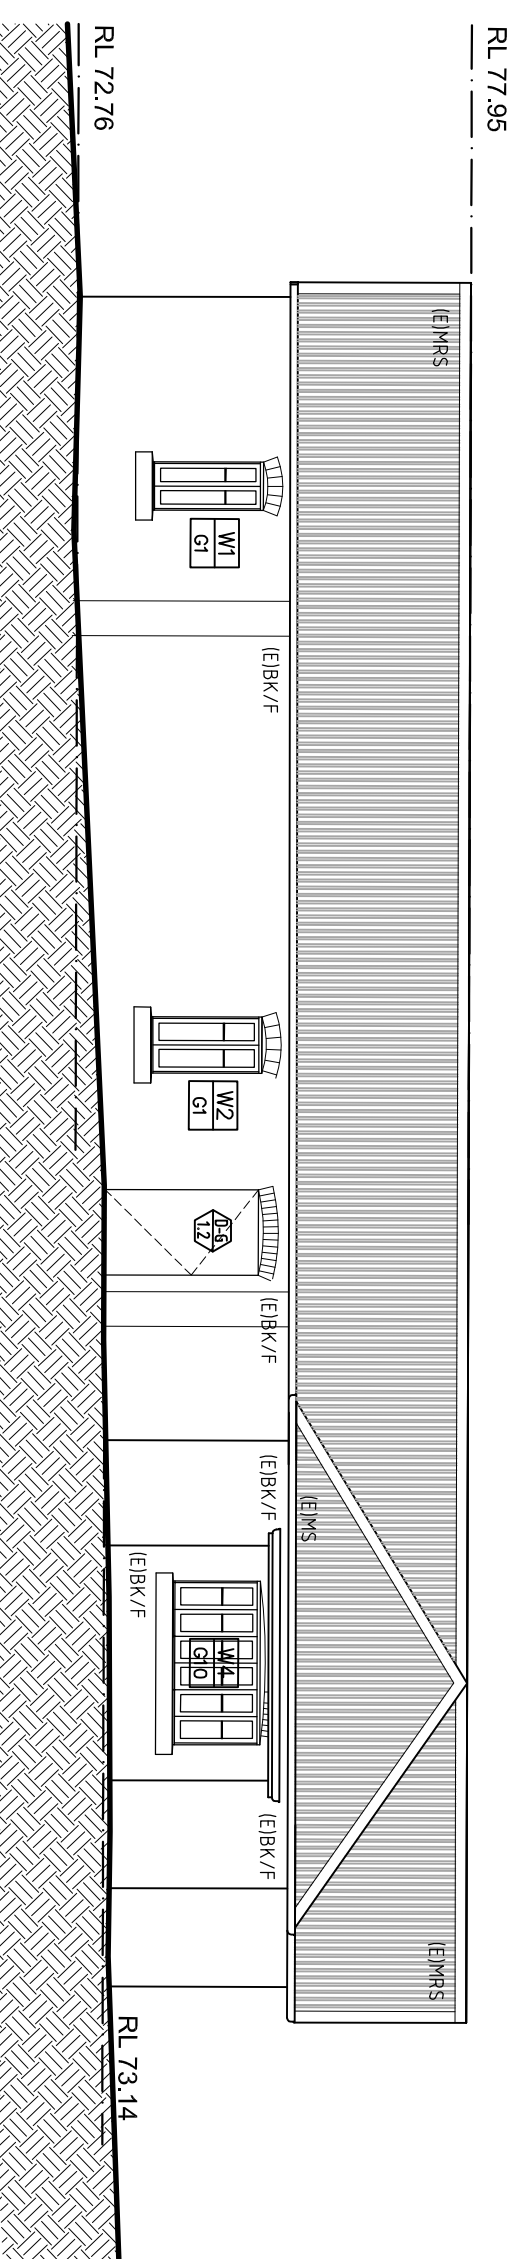

|    |                |
|----|----------------|
| 06 | EAST ELEVATION |
| -  |                |

1:100

[illegible]

| Proj. Dir.   | Proj. Arch. | Drawn |
|---|-------------|-------|
| RD   | GP          | CR    |
| Job No. _____ Scale _____                                                                                     |             |       |
| 09 0821 Mar 2010 1:100@A1                                                                                     |             |       |
| NSW Natural Acquisitions: No. 5792<br>Acquisition: No. 5792<br>Acquisition: No. 5792<br>Acquisition: No. 5792 |             |       |

Do not scale drawings. Verify all dimensions on site. Verify vertical of all elevations.

|               |                                                    |
|---------------|----------------------------------------------------|
| Project       | GRAYTHWAITE<br>STAGE 1 PROJECT<br>APPLICATION      |
| Drawing Title | TOM ONEILL CENTRE - PROPOSED<br>PLANS & ELEVATIONS |
| Drawing No.   | AR.DA.4001                                         |
| Revision      | A                                                  |

PO Box 660  
Dulwichport  
NSW 1300  
Australia

52 Albion Street  
Surry Hills  
NSW 2010  
Australia

T +61 2 9281 4399  
F +61 2 9281 4337  
info@tannerarchitects.com.au  
www.tannerarchitects.com.au

ARCHITECTS

MAYOH

60, STRATHALLAN AVENUE,  
NORTHERIDGE,  
NEW SOUTH WALES 2063  
AUSTRALIA  
TELEPHONE +02 99590488  
FACSIMILE +02 99596424

| MATERIAL LEGEND                                                                     |                                            |
|-------------------------------------------------------------------------------------|--------------------------------------------|
|  | BRICK                                      |
|  | FLOOR TILES                                |
|  | CONCRETE                                   |
|  | TIMBER                                     |
|  | TILES                                      |
|  | GLASS                                      |
|  | STONE                                      |
|  | STEEL, CAST-IN-PLACE CONCRETE, METAL SHEET |

| WALL TYPE LEGEND                                                                    |                   |
|-------------------------------------------------------------------------------------|-------------------|
|  | I25 STONE MASONRY |
|  | I20 MASONRY       |
|  | I10 MASONRY WALL  |
|  | I5 STUD WALL      |
|  | N25 STONE         |
|  | N MASONRY WALL    |
|  | N10 STUD WALL     |

| LEGEND                                                                              |                         |
|-------------------------------------------------------------------------------------|-------------------------|
|  | R15 REINFORCED CONCRETE |
|  | C10 CONCRETE            |
|  | D10 DECK                |
|  | D5 DECK                 |
|  | F10 FLOOR               |
|  | F5 FLOOR                |
|  | M10 MASONRY             |
|  | M5 MASONRY              |
|  | M10 METAL DECK          |
|  | M5 METAL DECK           |
|  | P10 PAINT               |
|  | P5 PAINT                |
|  | S10 SHEET               |
|  | S5 SHEET                |
|  | T10 TIMBER              |
|  | T5 TIMBER               |
|  | U10 UNFINISHED          |
|  | U5 UNFINISHED           |

STEEL, GALVANISED IRON,  
CAST IRON, METAL SHEET

 (E) SANDSTONE

 (E) 270 MASONRY WALL

 (E) 110 MASONRY WALL

(E) STUD WALL  
(N) SANSTONE  
(N) MASONRY WALL  
(N) STUD WALL

**LEGEND**

BK/F FACE BRICKWORK  
CPT CARPET  
CONV CONCRETE

[illegible]