



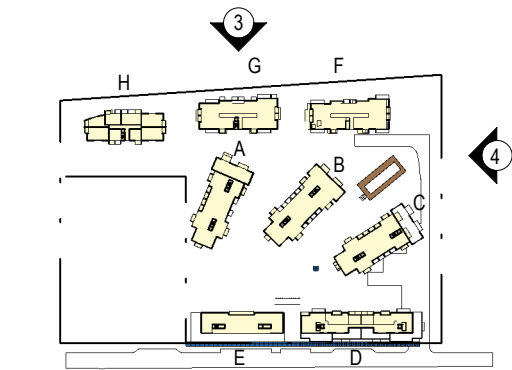

1 KEY PLAN
1 : 5000



4 EAST ELEVATION.
1 : 1000
SUBJECT TO CHANGE
IN DETAILED DESIGN

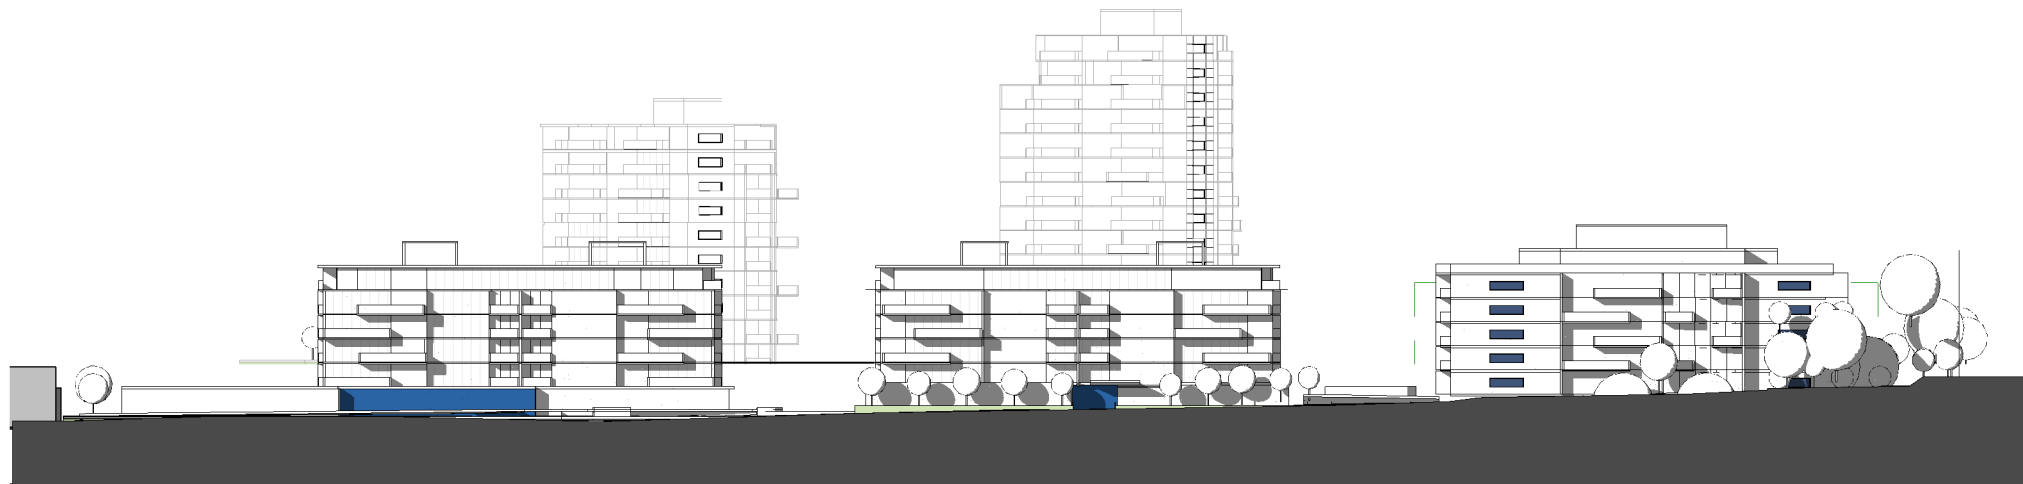

3 NORTH ELEVATION
1:1000
SUBJECT TO CHANGE
IN DETAILED DESIGN

NSW Registered & Nominated Architects: David Holm 5428, Geoffrey Lee 4223, Philip Bowen 4527

Australia Client
Asia
Europe Henroth Investments Pty Limited
46-56 Kippax Street
Surry Hills NSW 2010

woodhead™

DRAWING TITLE: INDICATIVE ELEVATIONS NORTH & EAST				
PROJECT NAME: KIRRAWEE BRICK PIT			CLIENT NAME: HENROTH INVESTMENTS PTY LIMITED	
PROJECT NUMBER: 09211902	SCALE:	DRAWING NUMBER: 0500	DATE: 21/10/10	REVISION NUMBER