


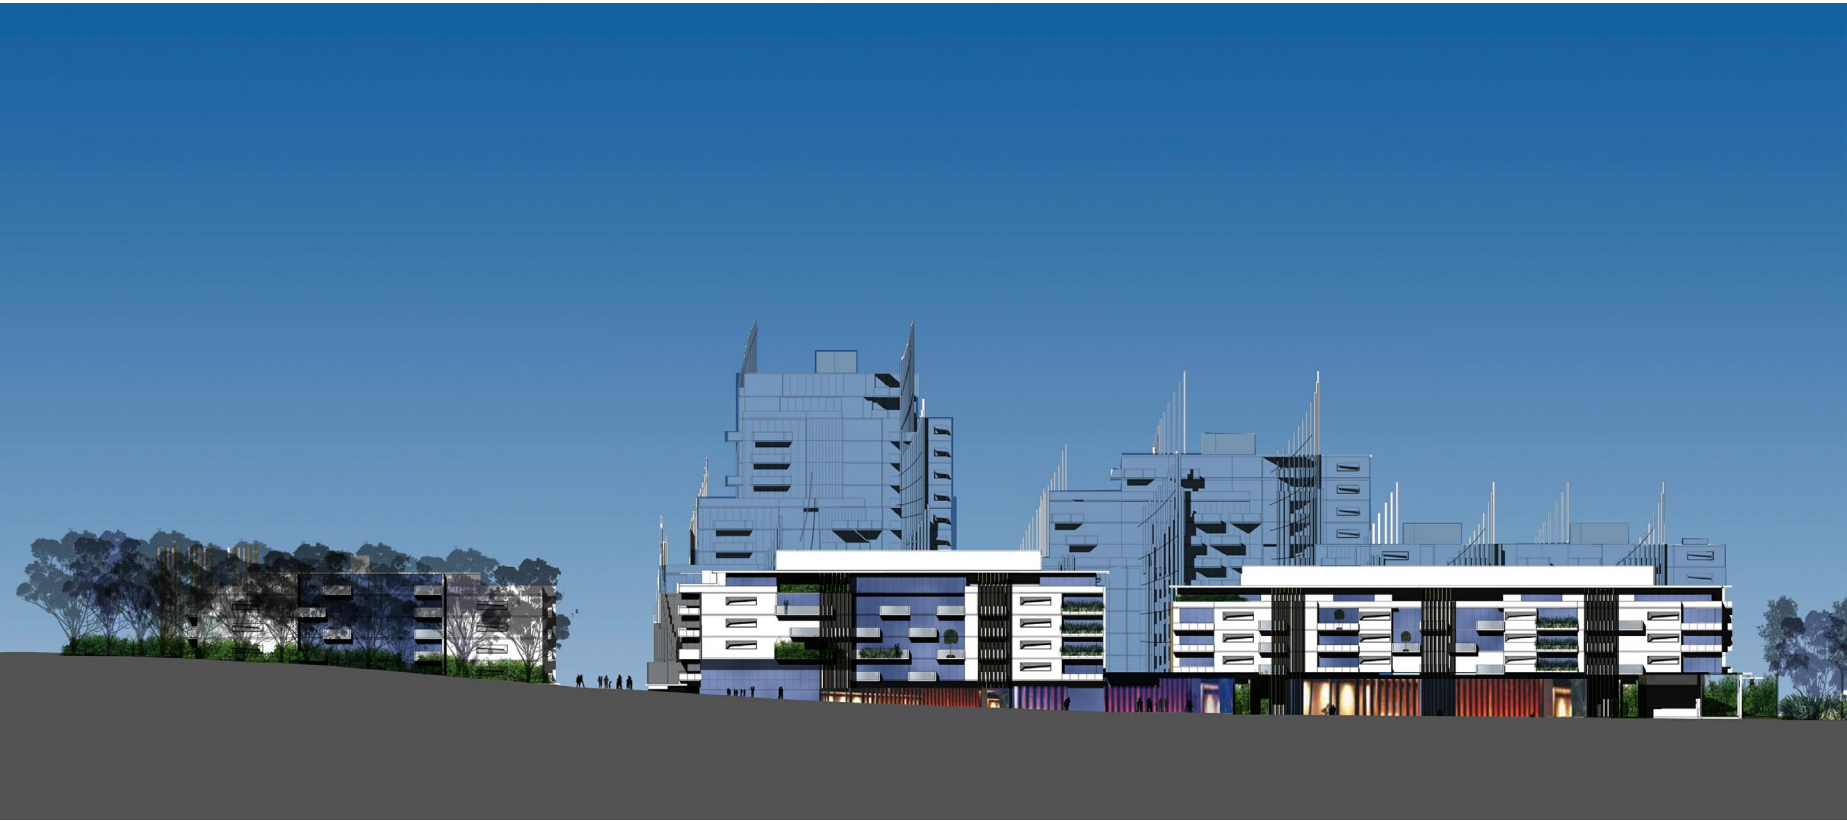

PRINCES HIGHWAY STREET ELEVATION - NORTH ELEVATION
(SUBJECT TO CHANGE IN DETAILED DESIGN)



FLORA STREET ELEVATION - SOUTH ELEVATION
(SUBJECT TO CHANGE IN DETAILED DESIGN)

NSW Registered & Nominated Architects: David Holm 5428, Geoffrey Lee 4223, Philip Bowen 4527

Australia Client
Asia
Europe Henroth Investments Pty Limited
46-56 Kippax Street
Surry Hills NSW 2010

woodhead™

DRAWING TITLE: INDICATIVE ELEVATIONS COLOURED				
PROJECT NAME: KIRRAWEE BRICK PIT		CLIENT NAME: HENROTH INVESTMENTS PTY LIMITED		
PROJECT NUMBER: 09211902	SCALE: NTS	DRAWING NUMBER: 0502	DATE: 22/10/10	REVISION NUMBER