

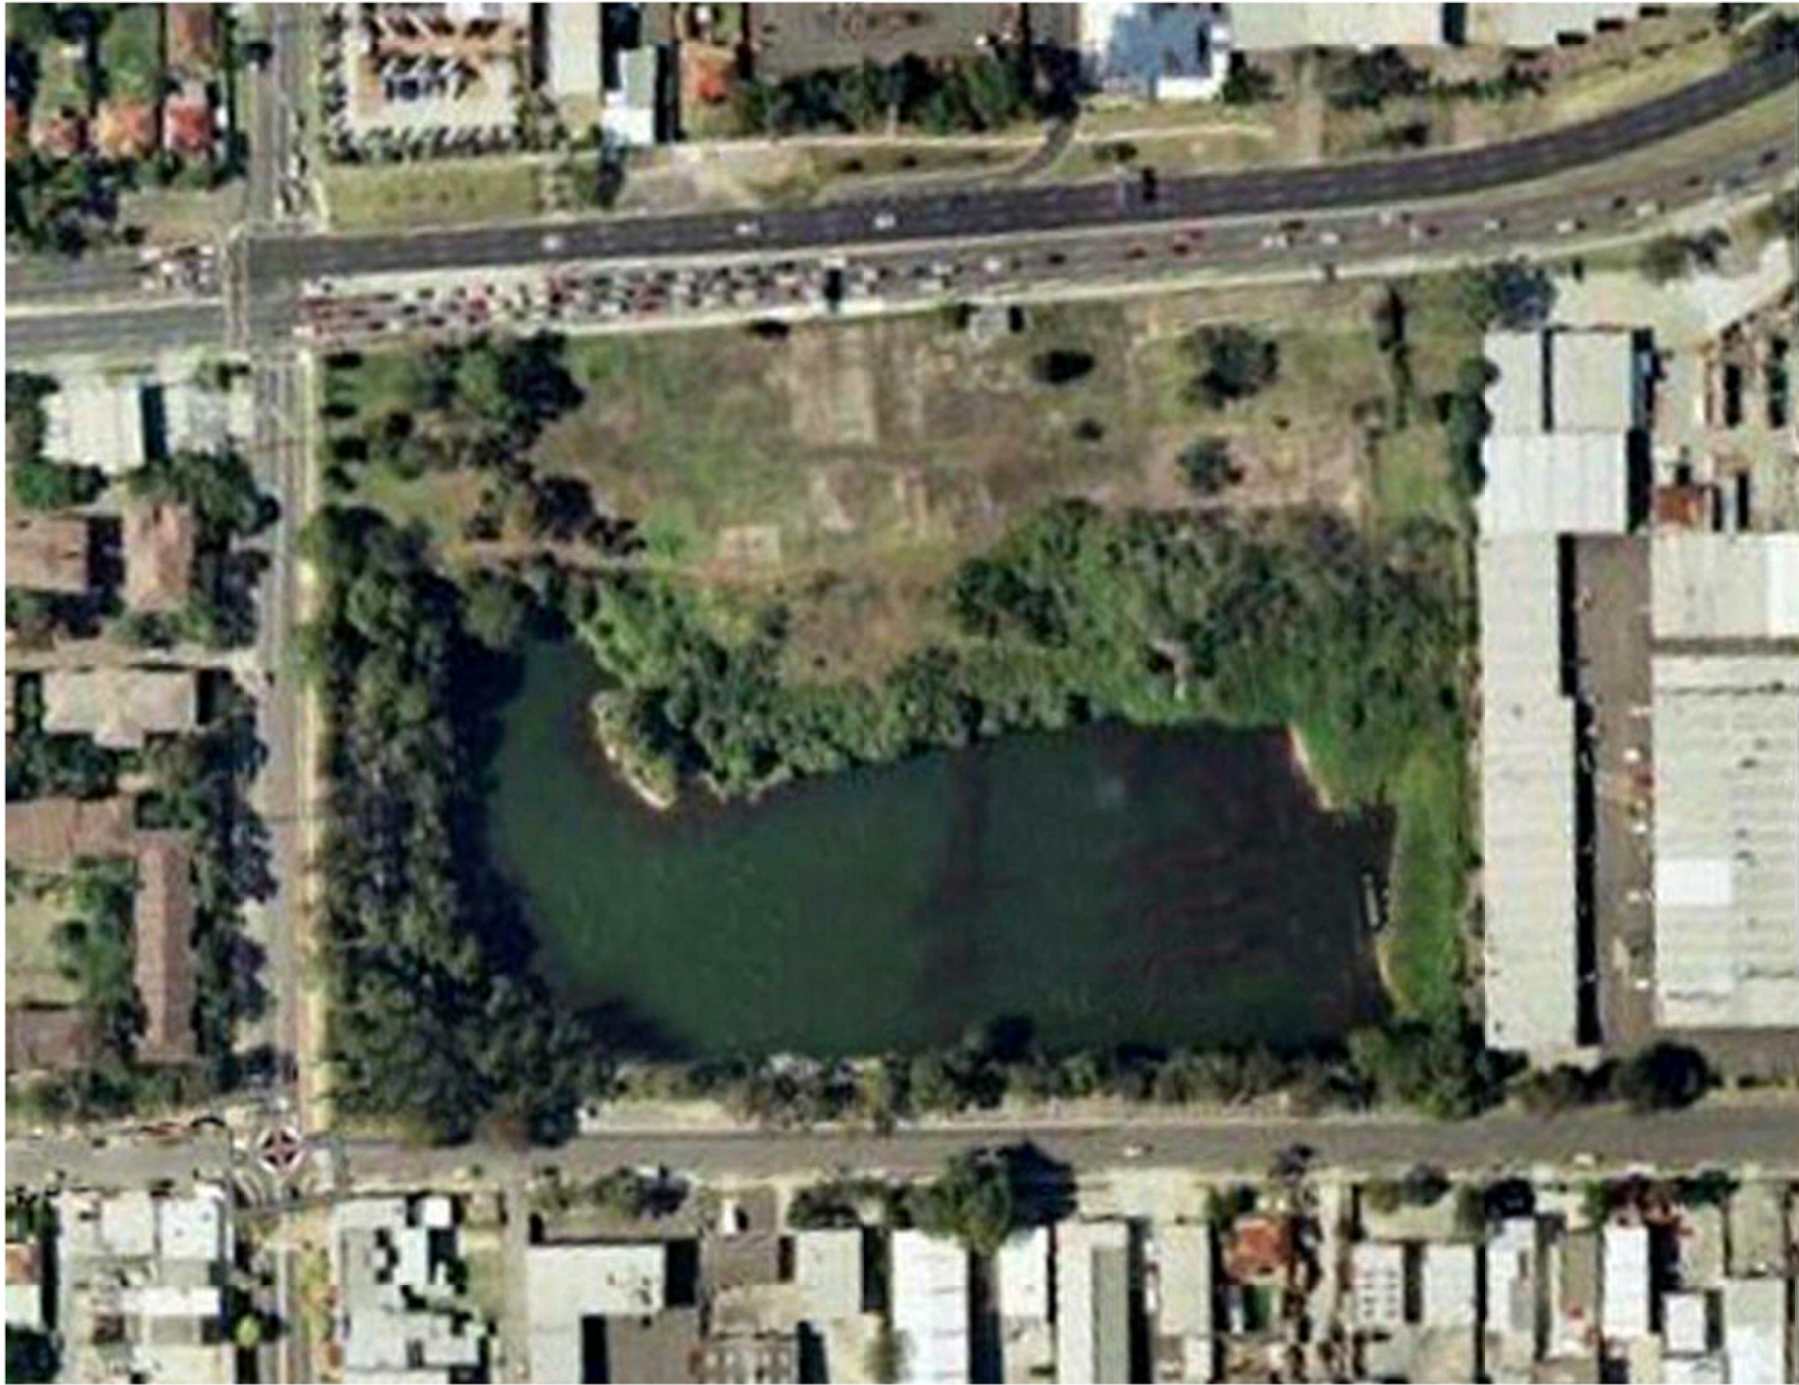
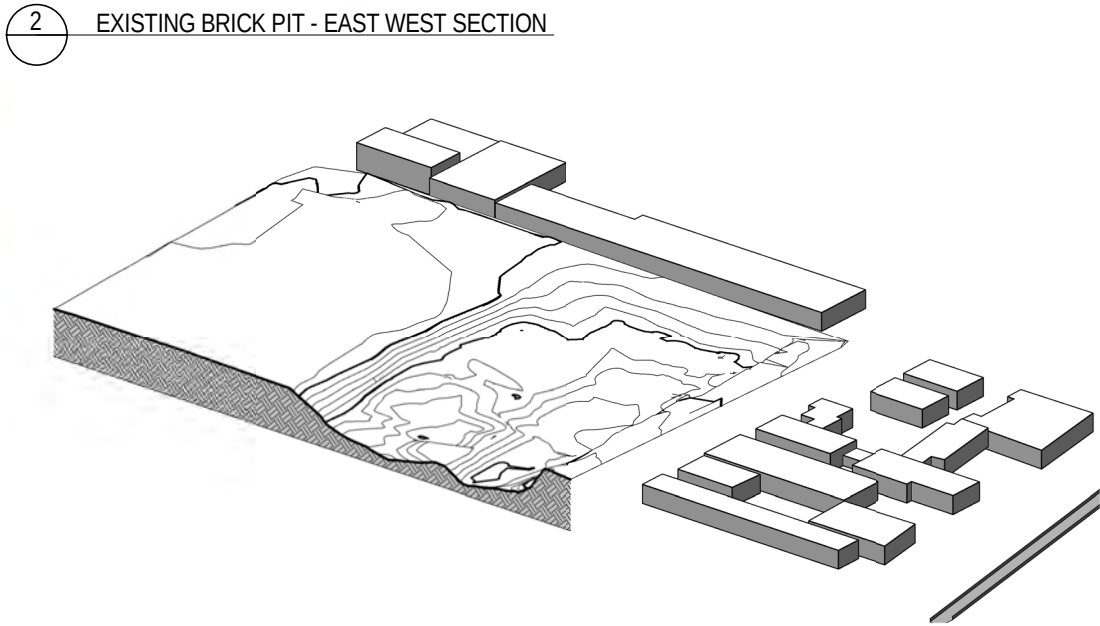


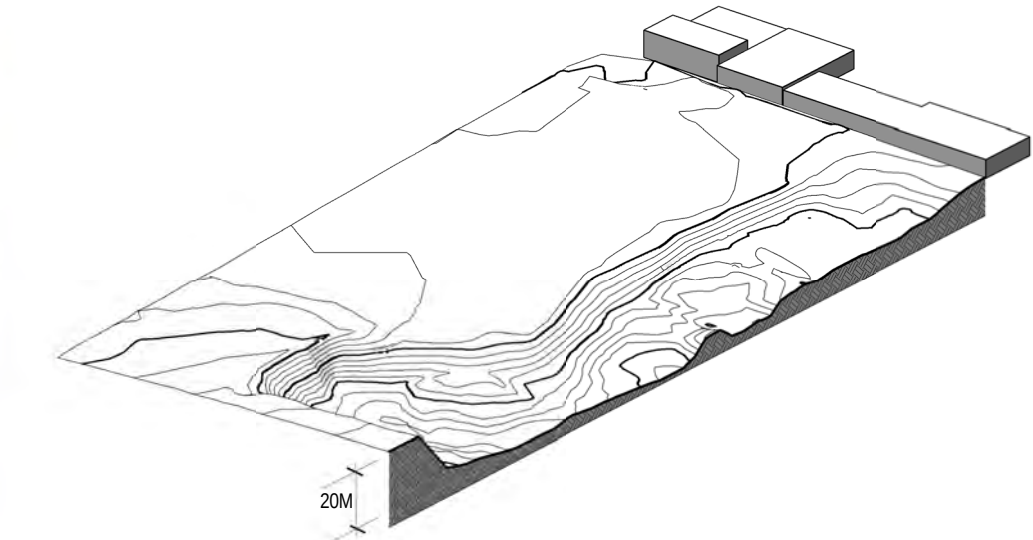

EXISTING SITE

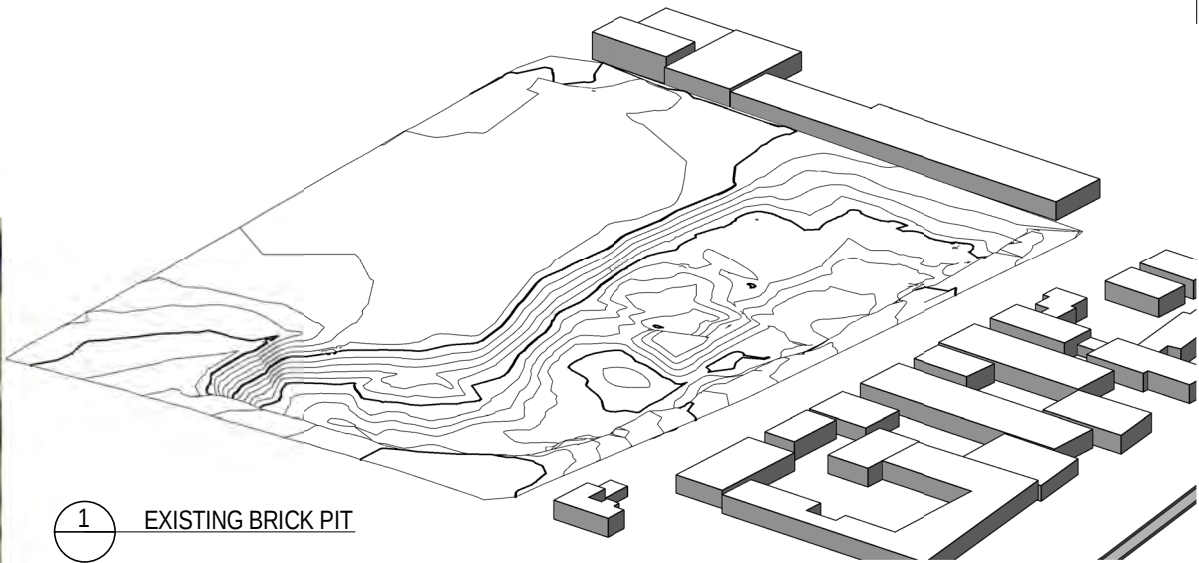

NSW Registered & Nominated Architects: David Holm 5428, Geoffrey Lee 4223, Philip Bowen 4527

Australia Client
Asia
Europe Henroth Investments Pty Limited
46-56 Kippax Street
Surry Hills NSW 2010

343 Pacific Highway
North Sydney NSW 2060
T +612 9964 9500
F +612 9964 9683
ABN 61 007 747 748

woodhead™

DRAWING TITLE: EXISTING SITE CONTOURS				
PROJECT NAME: KIRRAWEE BRICK PIT			CLIENT NAME: HENROTH INVESTMENTS PTY LIMITED	
PROJECT NUMBER: 09211902	SCALE:	DRAWING NUMBER: 0030	DATE: 22/10/10	REVISION NUMBER



1 SITE PLAN
1:1000

NSW Registered & Nominated Architects: David Holm 5428, Geoffrey Lee 4223, Philip Bowen 4527

Australia
Asia
Europe

Client
Henroth Investments Pty Limited
46-56 Kippax Street
Surry Hills NSW 2010

woodhead™

DRAWING TITLE:
SITE PLAN

PROJECT NAME:
KIRRAWEE BRICK PIT

PROJECT NUMBER:
09211902

SCALE:
1:1000

CLIENT NAME:
HENROTH INVESTMENTS PTY LIMITED

DRAWING NUMBER: 0040
DATE: 22/10/10
REVISION NUMBER




NSW Registered & Nominated Architects: David Holm 5428, Geoffrey Lee 4223, Philip Bowen 4527

Australia Client
 Asia
 Europe
 Henroth Investments Pty Limited
 46-56 Kippax Street
 Surry Hills NSW 2010

woodhead™

DRAWING TITLE: LANDSCAPE PLAN		CLIENT NAME: HENROTH INVESTMENTS PTY LIMITED	
PROJECT NAME: KIRRAWEE BRICK PIT		DRAWING NUMBER: 0041	
PROJECT NUMBER: 09211902	SCALE: NTS	DATE: 22/10/10	REVISION NUMBER

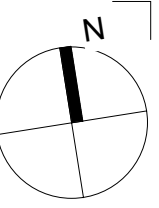

1 PENTHOUSE LEVELS
1 : 1000

NSW Registered & Nominated Architects: David Holm 5428, Geoffrey Lee 4223, Philip Bowen 4527

Australia Client
Asia
Europe Henroth Investments Pty Limited
46-56 Kippax Street
Surry Hills NSW 2010

woodhead™

DRAWING TITLE:
TYPICAL TOP LEVEL RESIDENTIAL FLOOR PLAN

PROJECT NAME:
KIRRAWEE BRICK PIT

CLIENT NAME:
HENROTH INVESTMENTS PTY LIMITED



PROJECT NUMBER:
09211902

SCALE:
1:1000

DRAWING NUMBER:
0100

DATE:
22/10/10

REVISION NUMBER

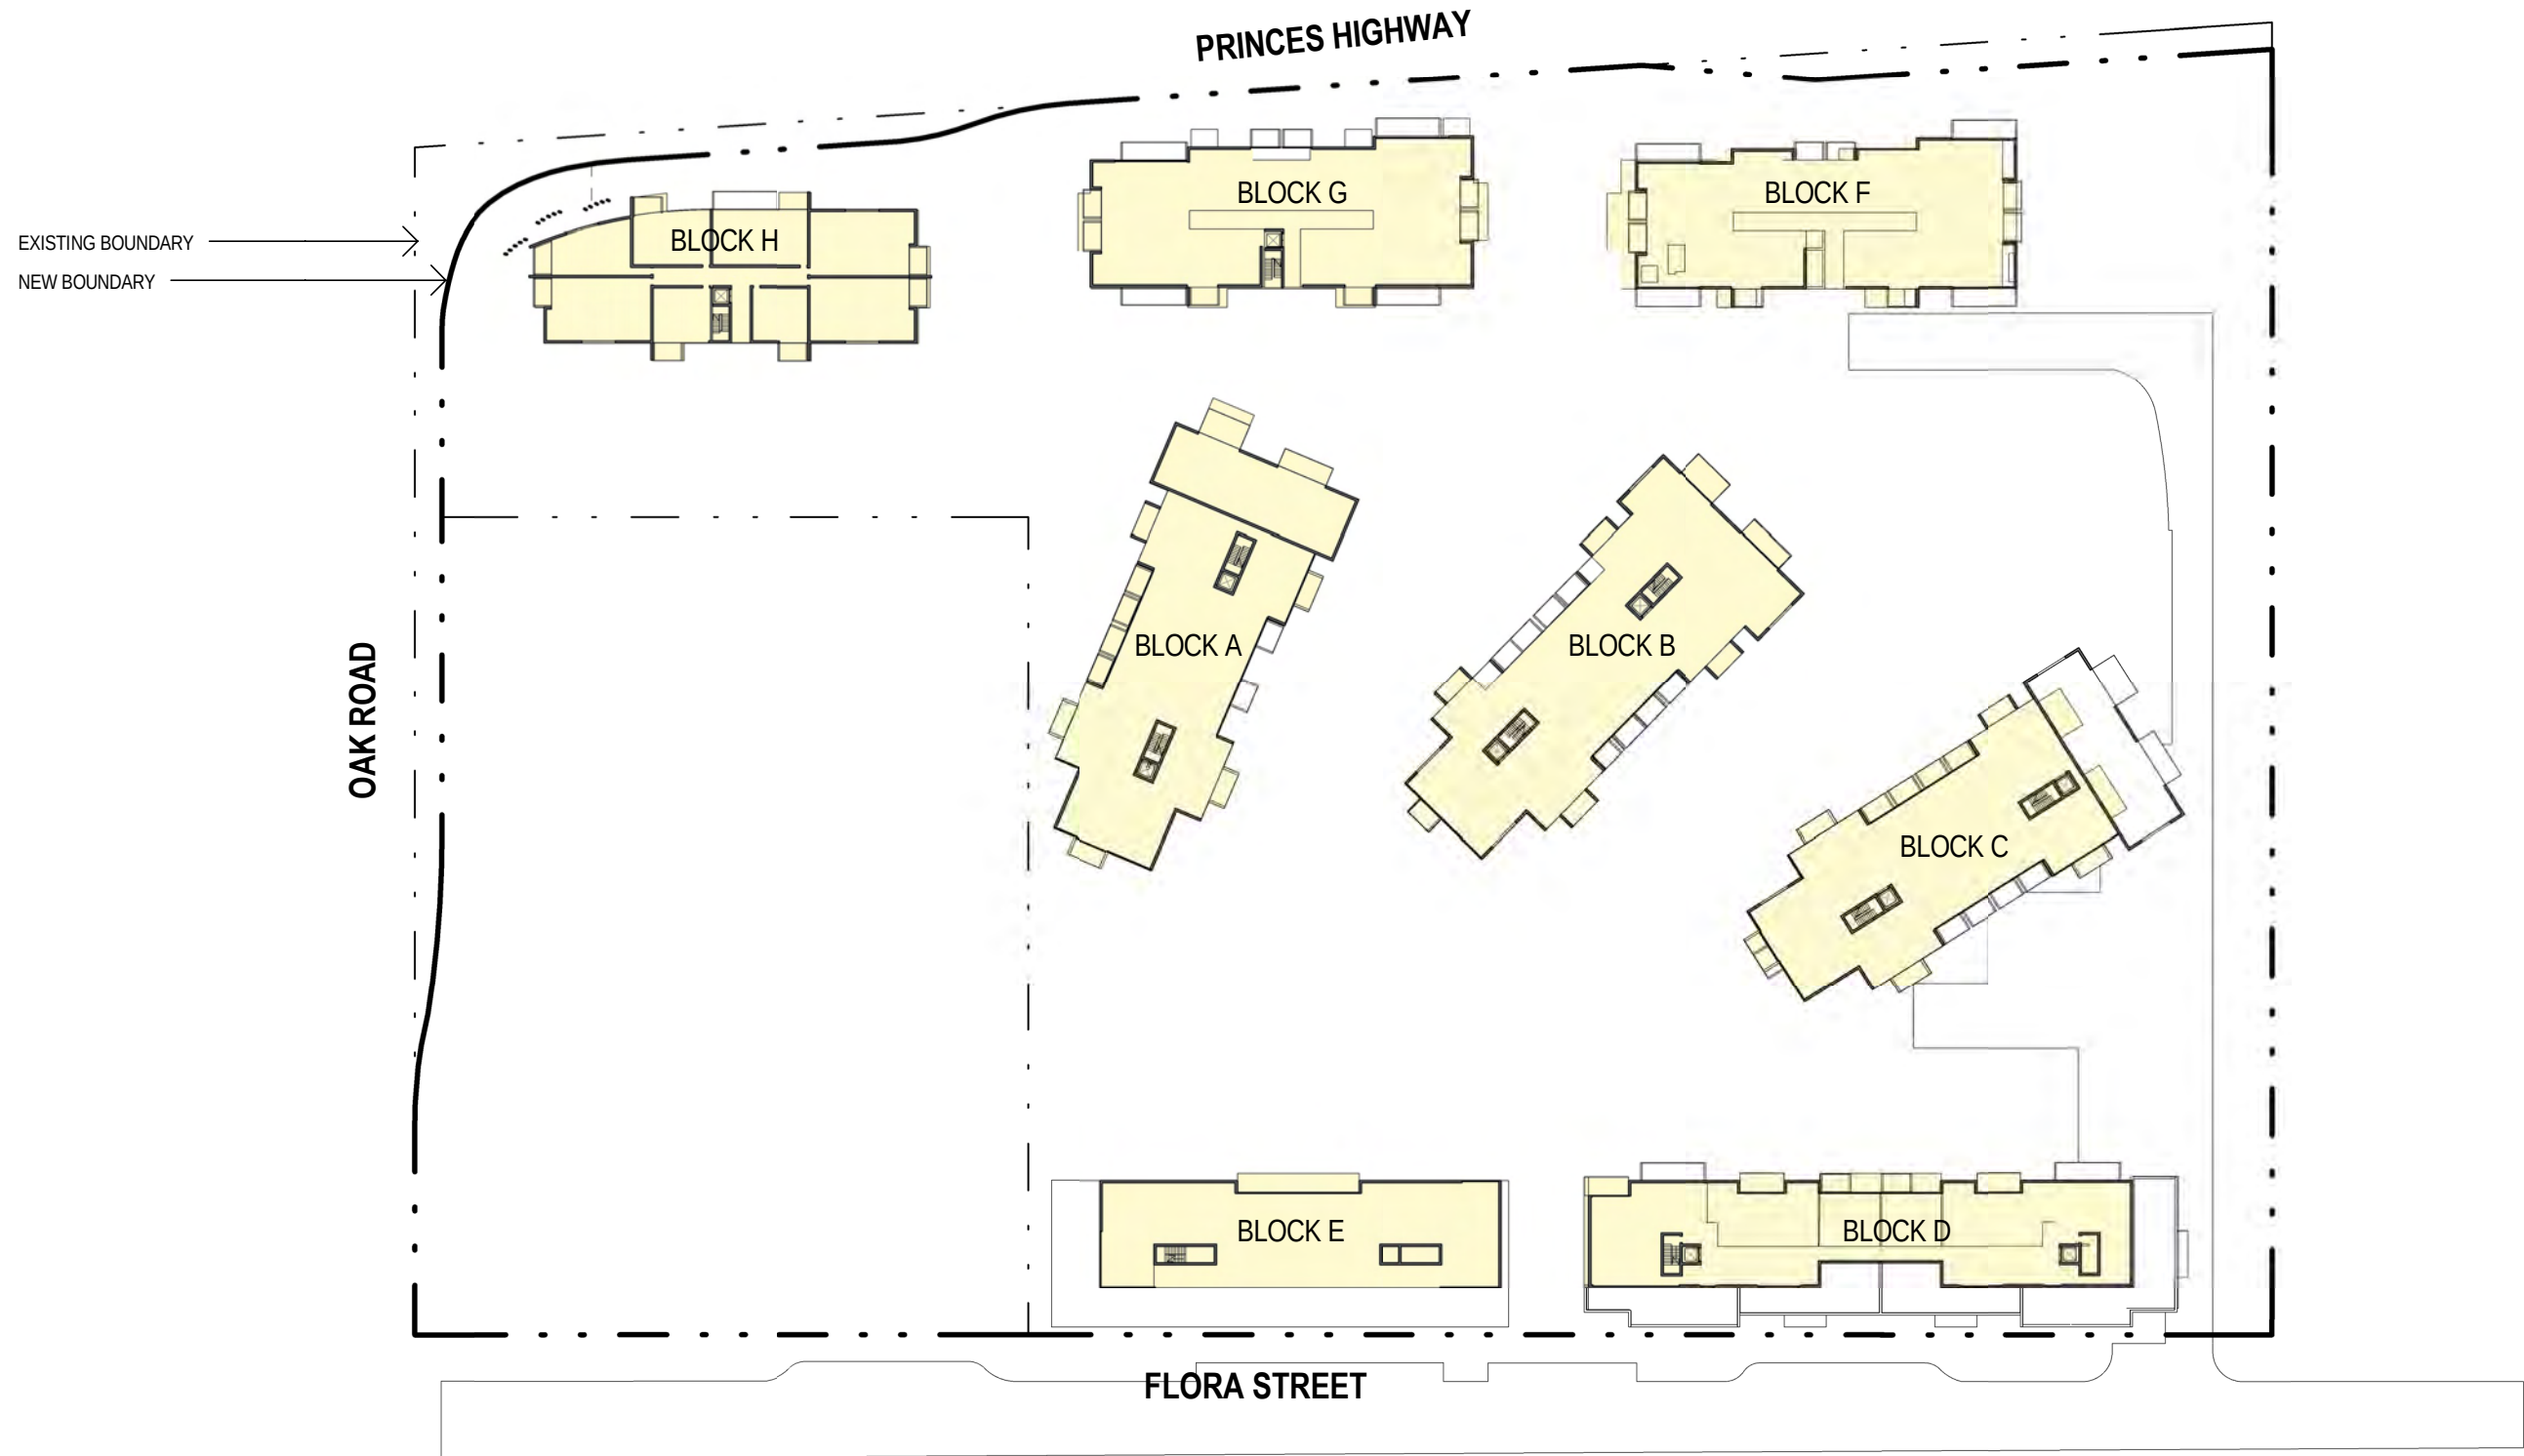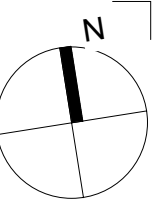

1 RL 104.0 TYPICAL RESIDENTIAL - PLAN
1 : 1000

NSW Registered & Nominated Architects: David Holm 5428, Geoffrey Lee 4223, Philip Bowen 4527

Australia Client
Asia
Europe Henroth Investments Pty Limited
46-56 Kippax Street
Surry Hills NSW 2010

woodhead™

DRAWING TITLE:
TYPICAL RESIDENTIAL FLOOR PLAN


PROJECT NAME:
KIRRAWEE BRICK PIT

PROJECT NUMBER:
09211902

SCALE:
1:1000

CLIENT NAME:
HENROTH INVESTMENTS PTY LIMITED



DRAWING NUMBER: 0110	DATE: 22/10/10	REVISION NUMBER
-------------------------	-------------------	-----------------

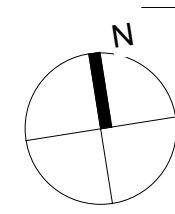

1 RL 100.50 UPPER GROUND FLOOR PLAN
1:1000

NSW Registered & Nominated Architects: David Holm 5428, Geoffrey Lee 4223, Philip Bowen 4527

Australia Asia Europe		Client Henroth Investments Pty Limited 46-56 Kippax Street Surry Hills NSW 2010		343 Pacific Highway North Sydney NSW 2060 T +612 9964 9500 F +612 9964 9683 ABN 61 007 747 748		woodhead™		DRAWING TITLE: UPPER GROUND FLOOR PLAN									
								PROJECT NAME: KIRRAWEE BRICK PIT		CLIENT NAME: HENROTH INVESTMENTS PTY LIMITED							
								PROJECT NUMBER: 09211902		SCALE: 1:1000		DRAWING NUMBER: 0120		DATE: 22/10/10		REVISION NUMBER	

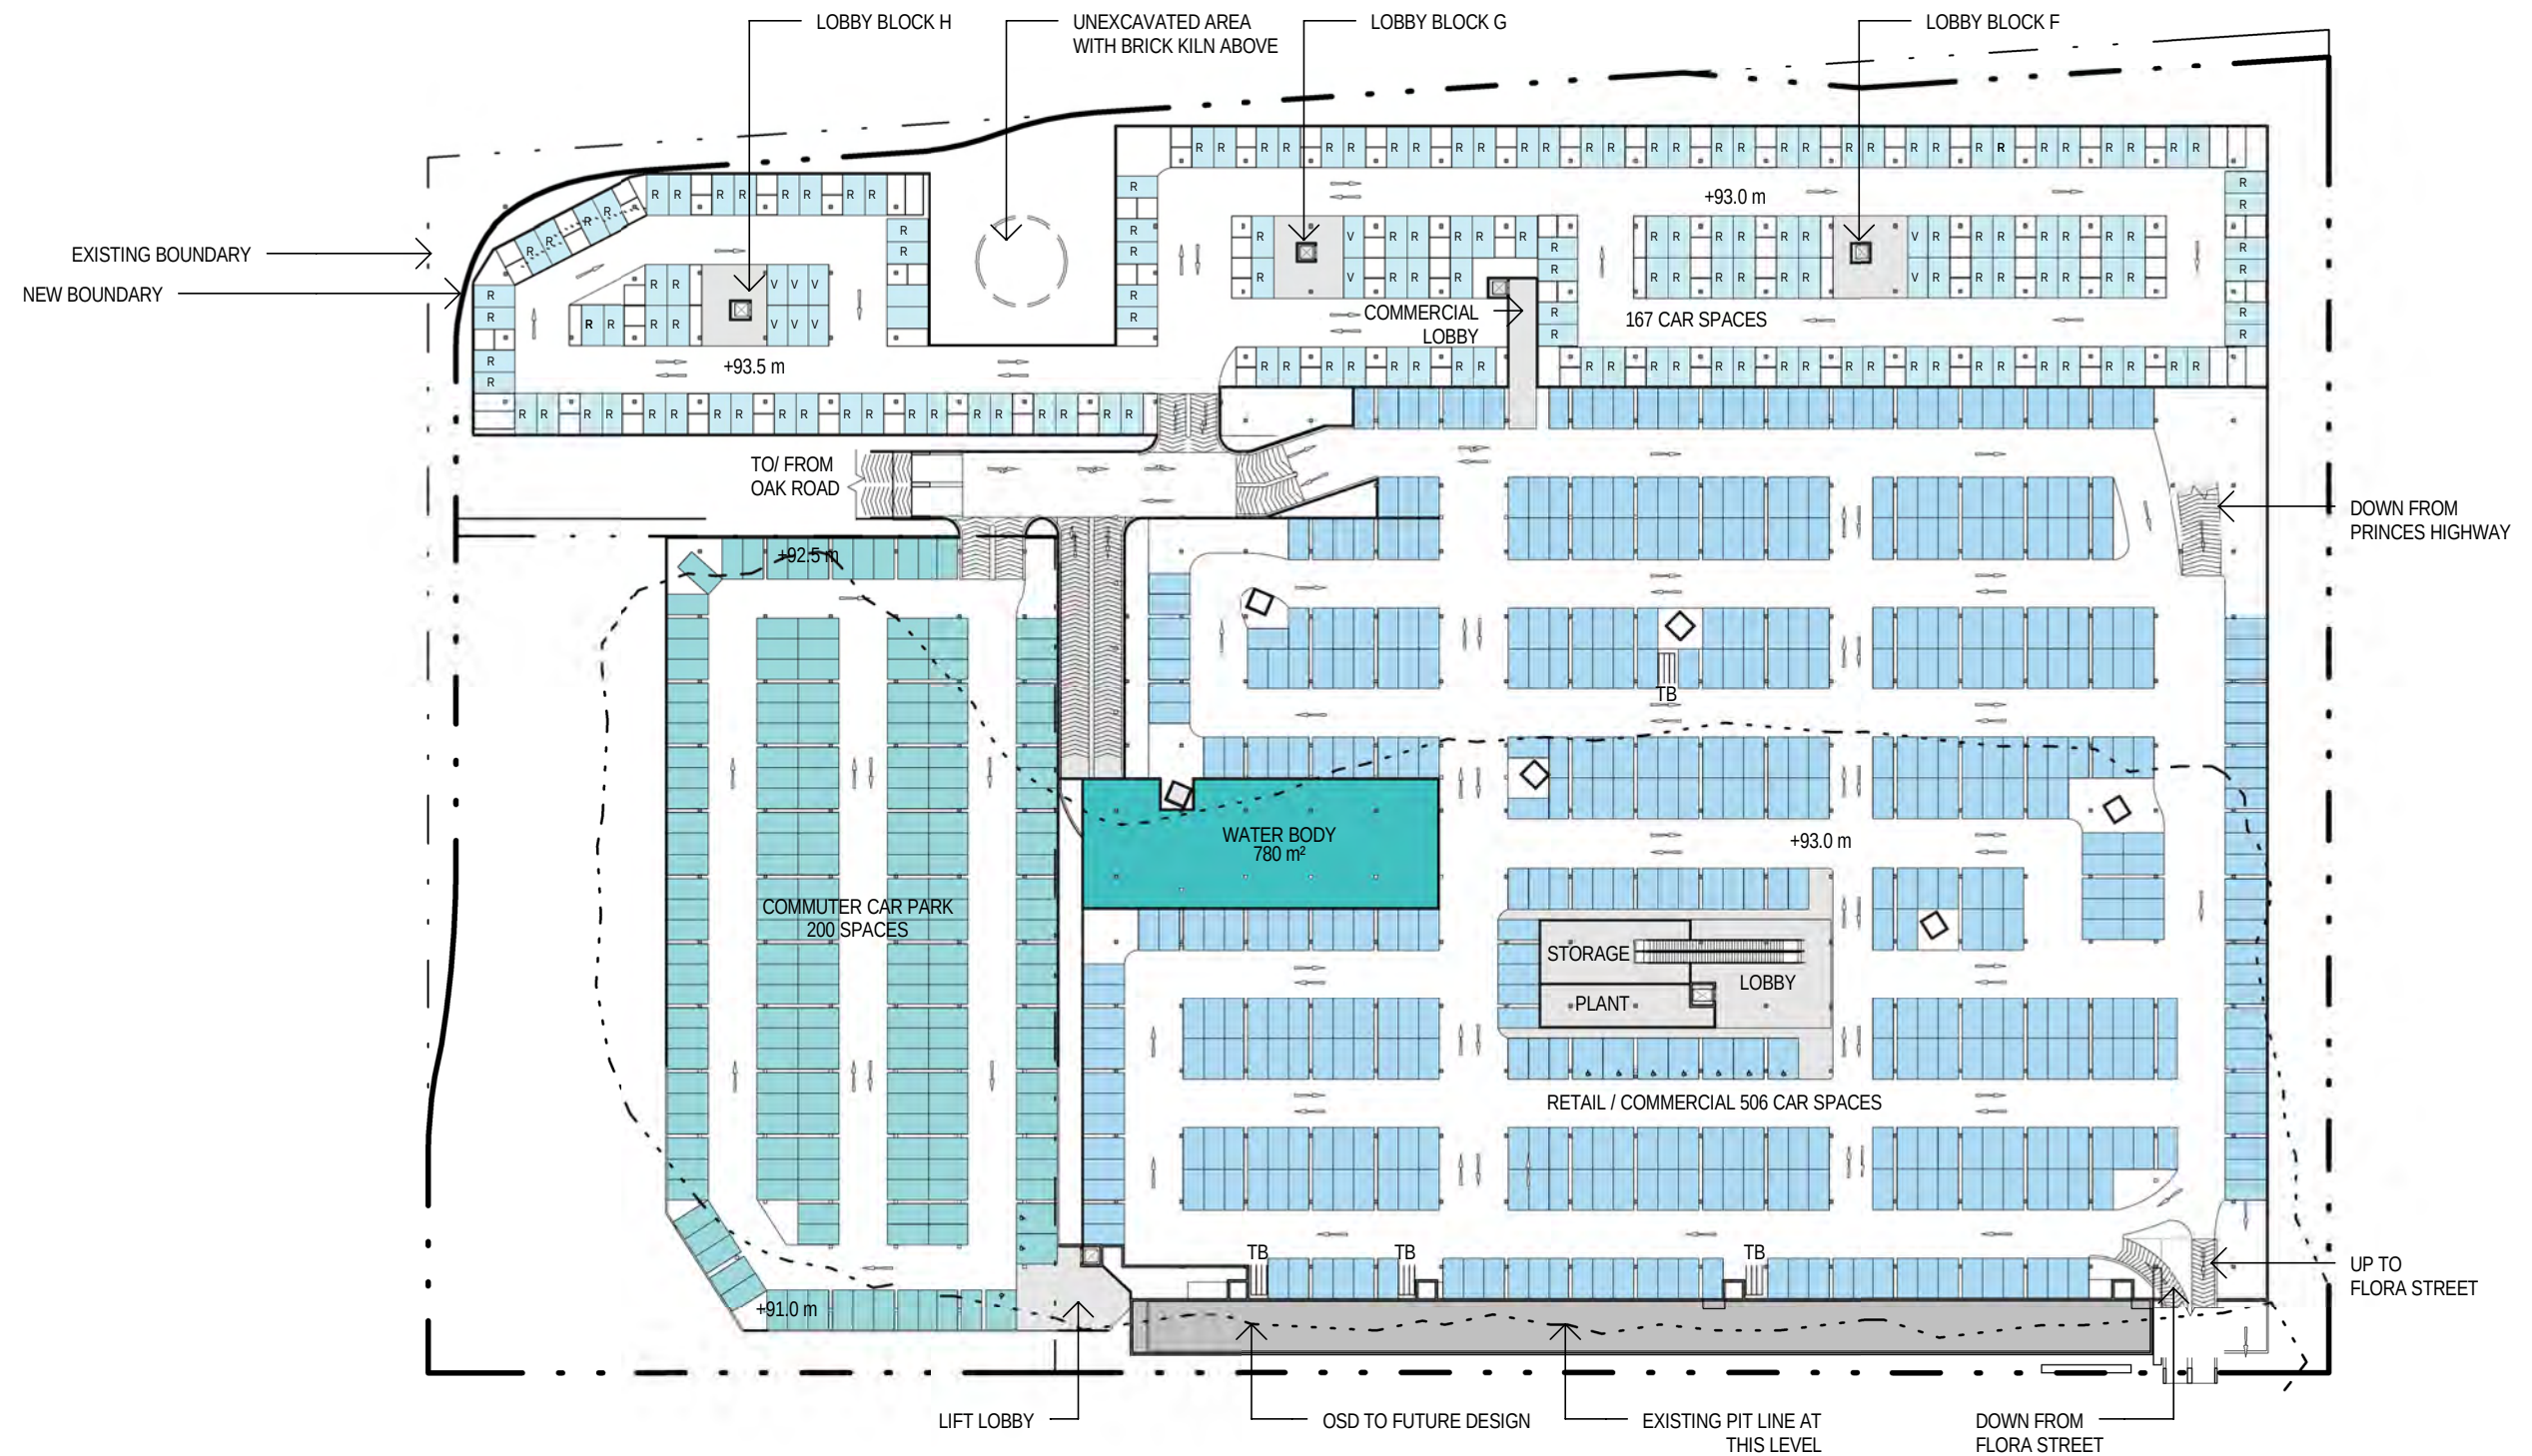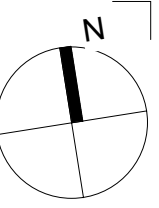



1 RL 93.0 BASEMENT 1 PLAN - PARKING
1 : 1000

NSW Registered & Nominated Architects: David Holm 5428, Geoffrey Lee 4223, Philip Bowen 4527

Australia Client
Asia
Europe
Henroth Investments Pty Limited
46-56 Kippax Street
Surry Hills NSW 2010

woodhead™

DRAWING TITLE: BASEMENT 1 PLAN		CLIENT NAME: HENROTH INVESTMENTS PTY LIMITED	
PROJECT NAME: KIRRAWEE BRICK PIT		DRAWING NUMBER: 0140	
PROJECT NUMBER: 09211902	SCALE:	DATE: 22/10/10	REVISION NUMBER

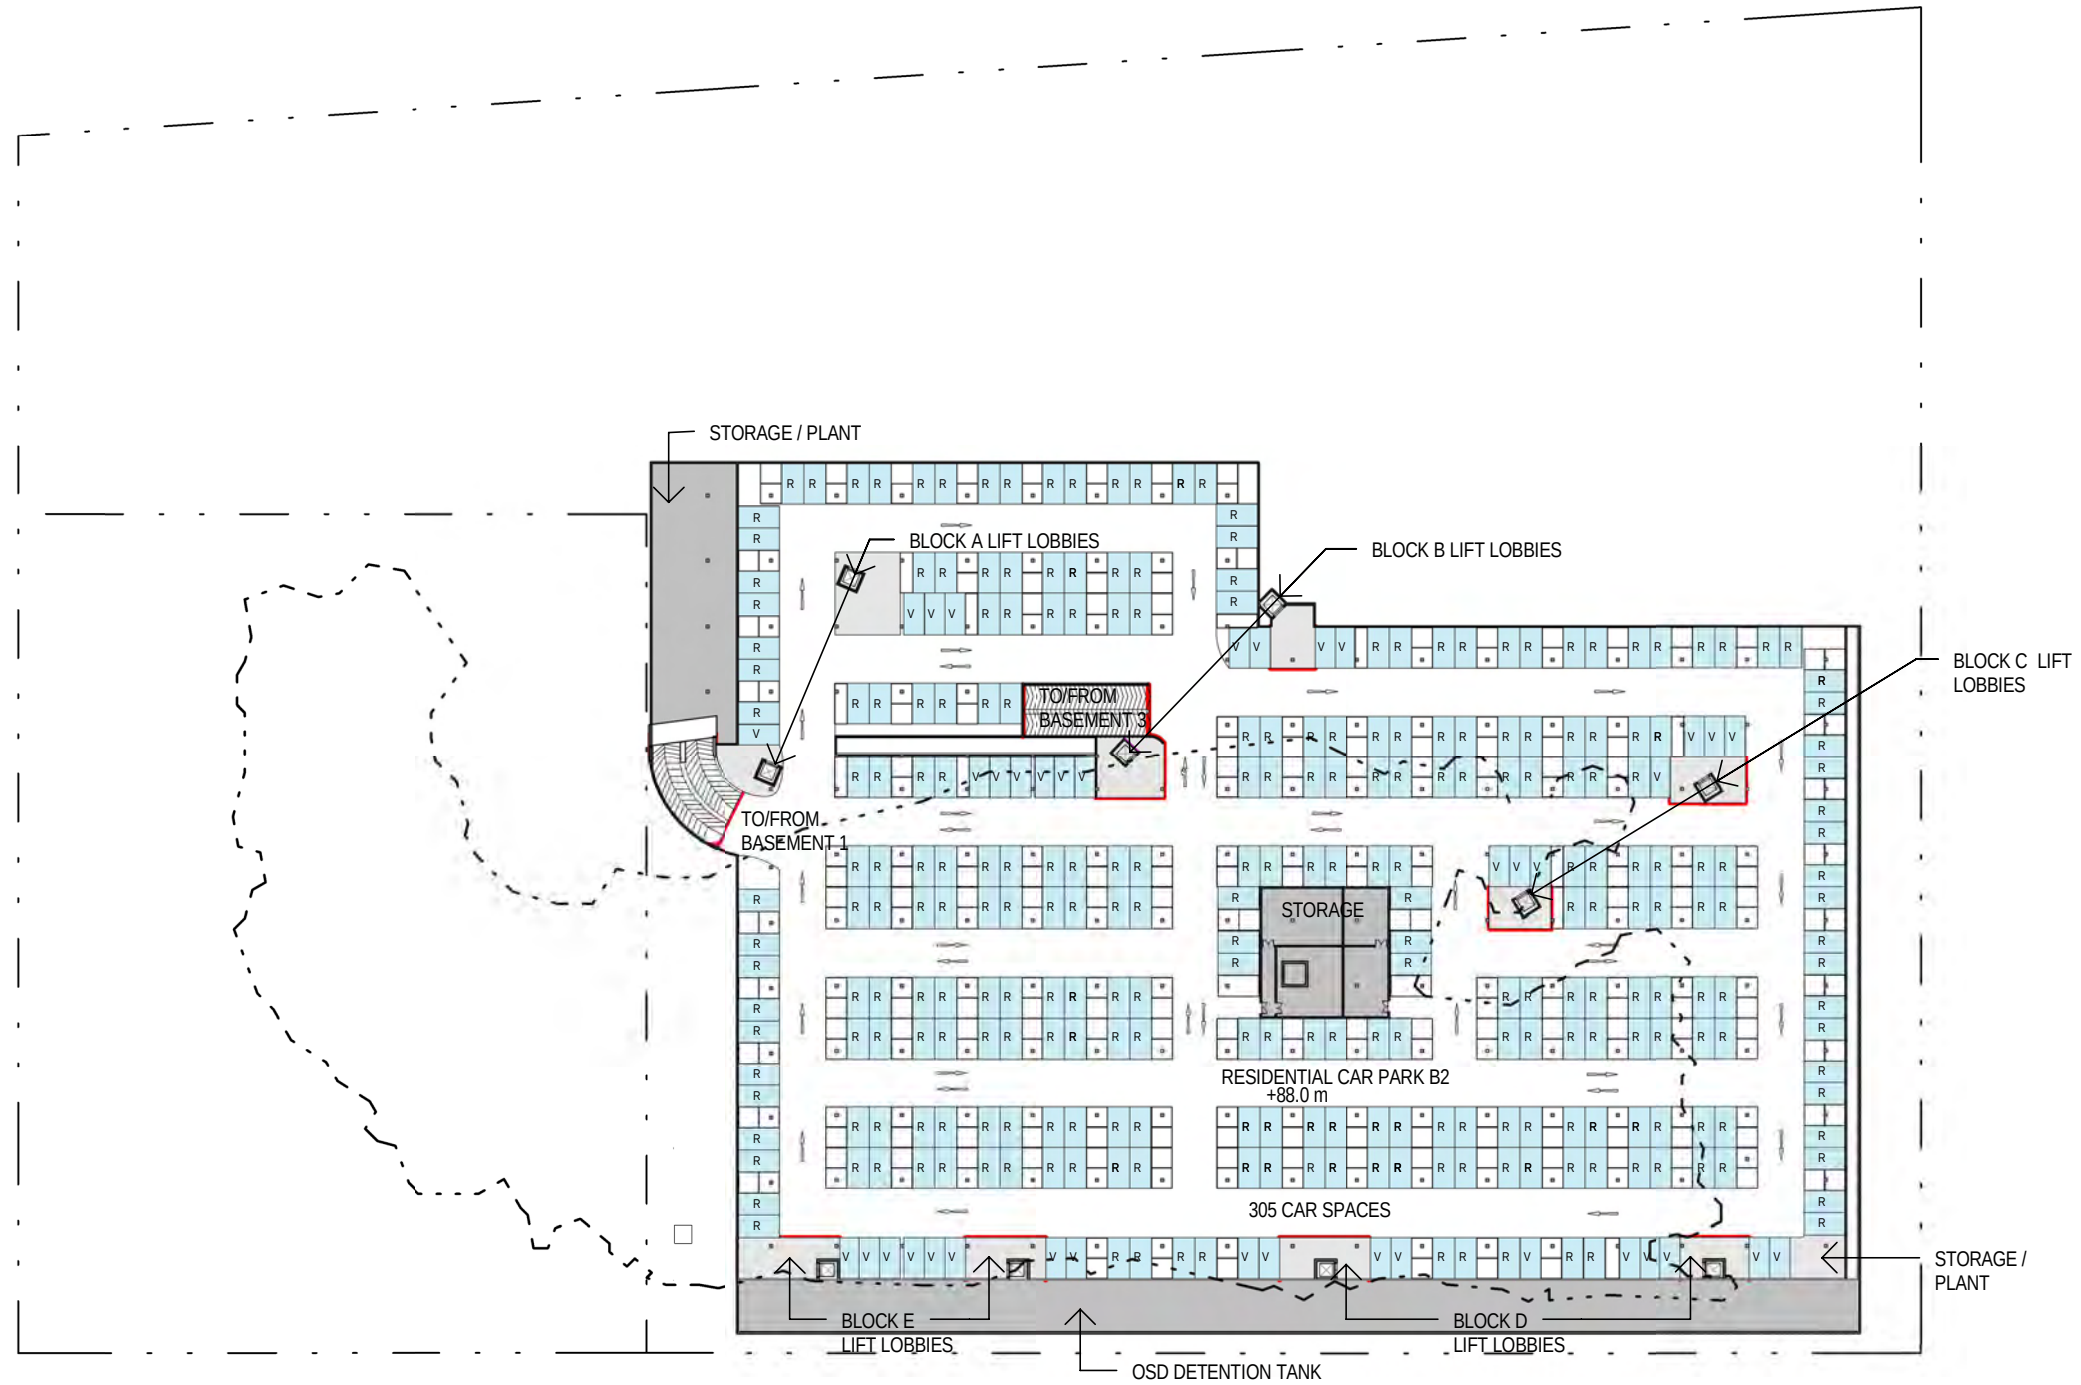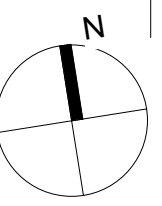

1 RL 88.0 BASEMENT 2 PLAN - PARKING
1:1000

NSW Registered & Nominated Architects: David Holm 5428, Geoffrey Lee 4223, Philip Bowen 4527

Australia Client
Asia
Europe Henroth Investments Pty Limited
46-56 Kippax Street
Surry Hills NSW 2010

343 Pacific Highway
North Sydney NSW 2060
T +612 9964 9500
F +612 9964 9683
ABN 61 007 747 748

woodhead™

DRAWING TITLE:
BASEMENT 2 PLAN



PROJECT NAME:
KIRRAWEE BRICK PIT

PROJECT NUMBER:
09211902

SCALE:

CLIENT NAME:
HENROTH INVESTMENTS PTY LIMITED

DRAWING NUMBER:	DATE:	REVISION NUMBER
0150	22/10/10	

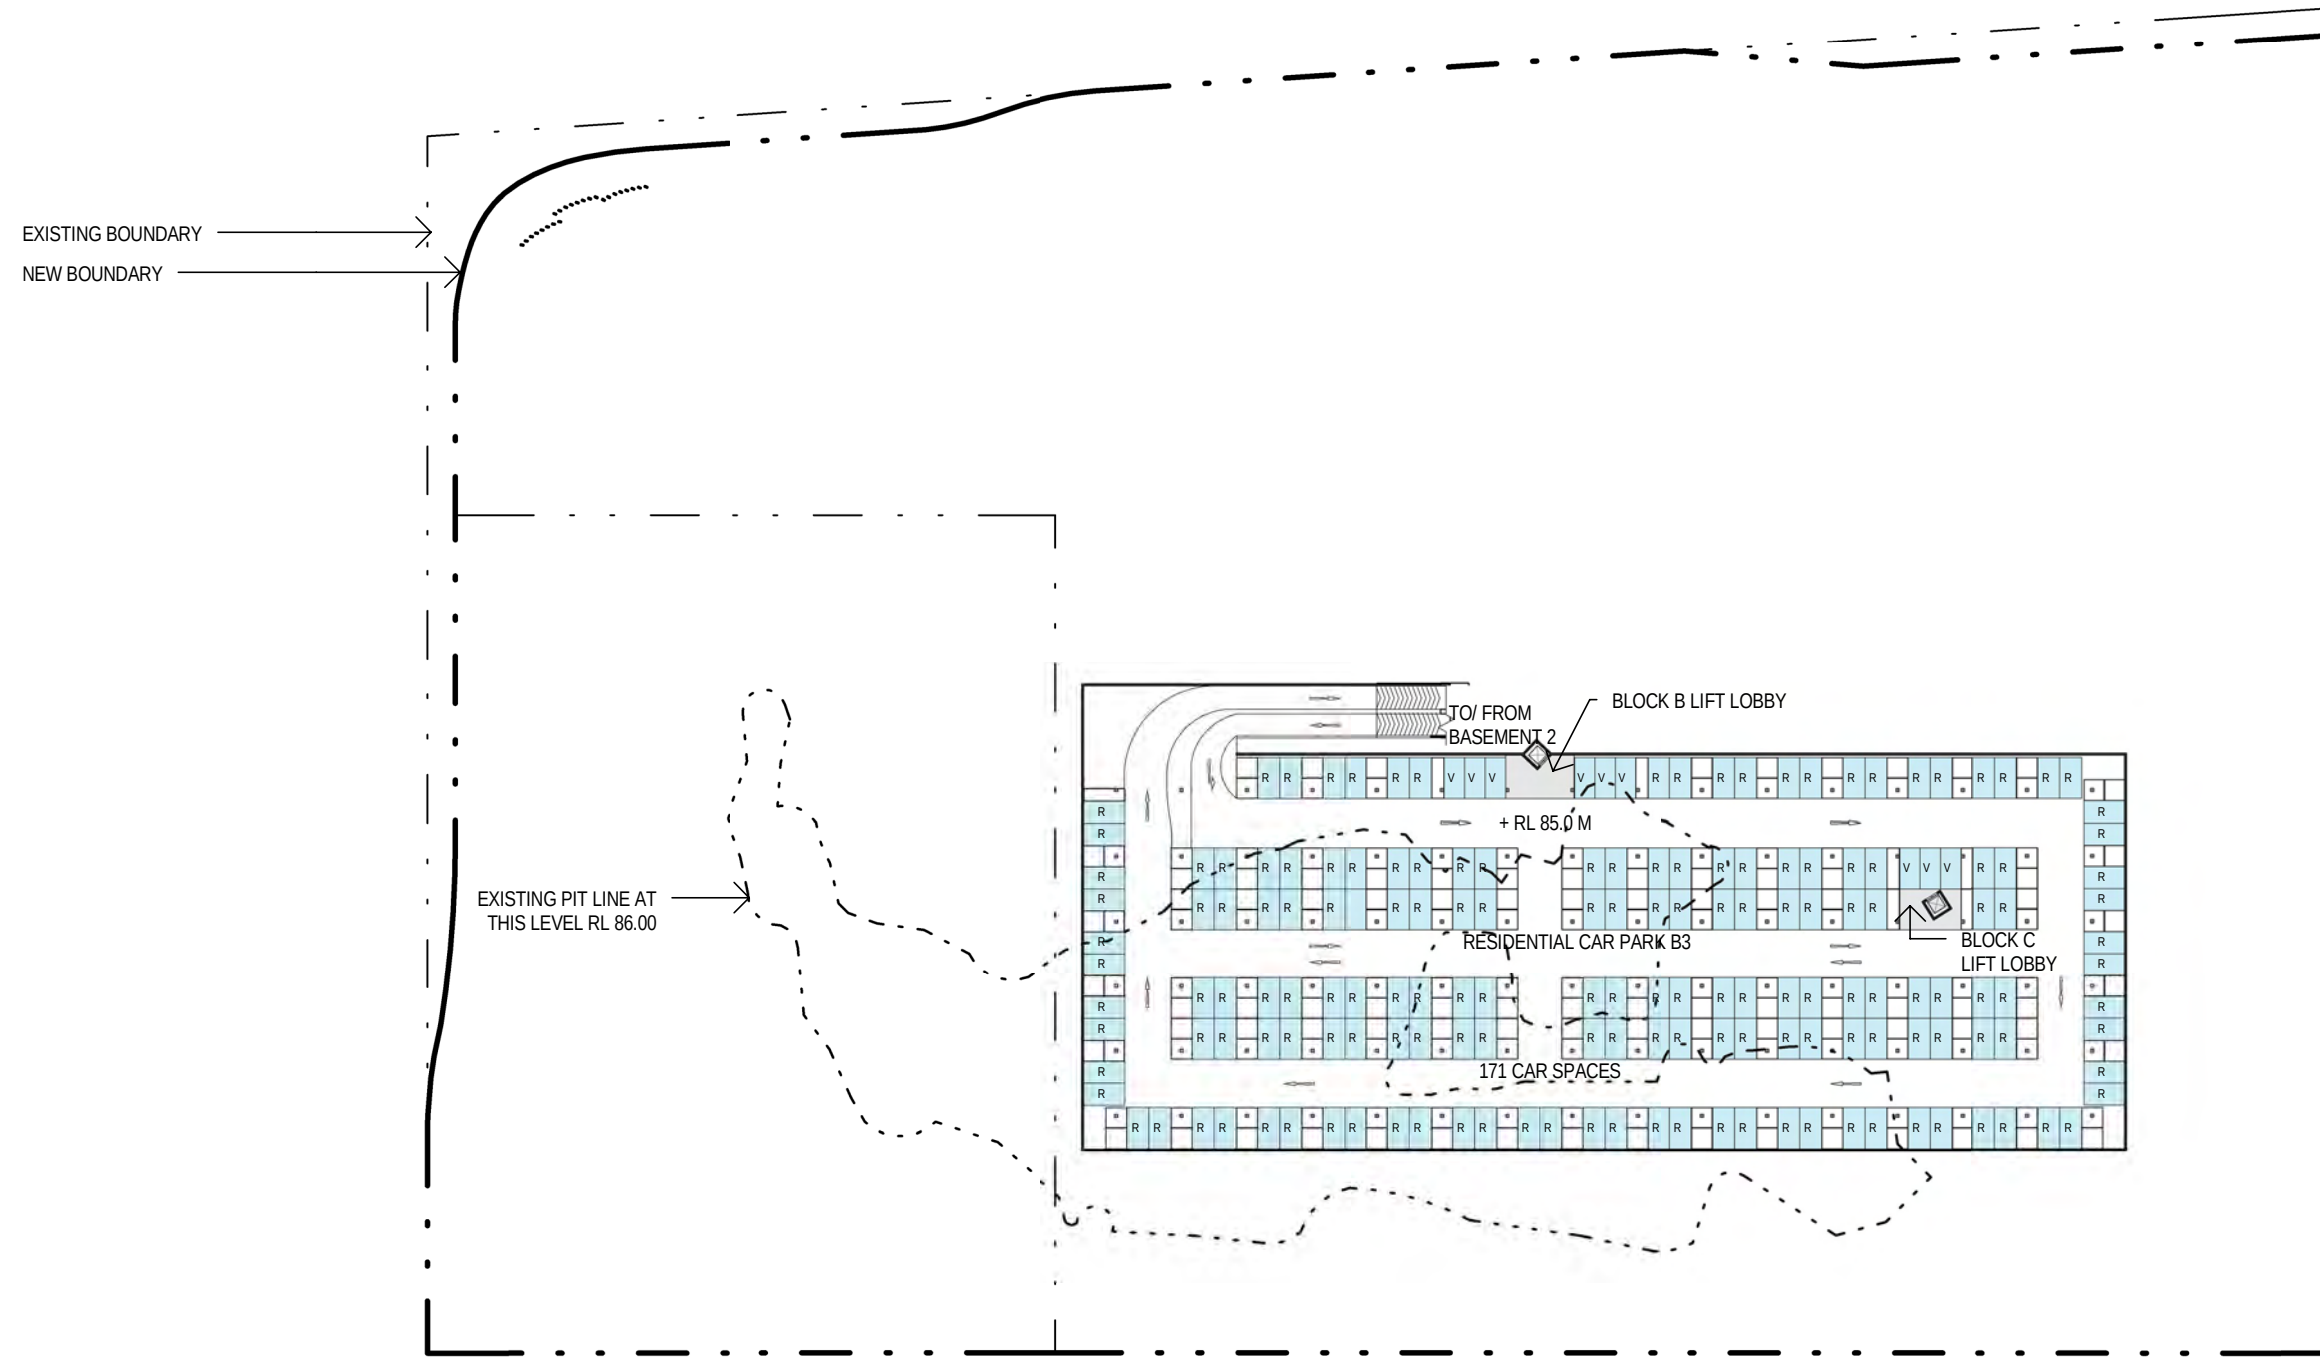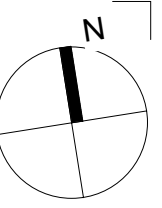

1 RL 85.00 BASEMENT 3 PLAN - PARKING
1:1000

NSW Registered & Nominated Architects: David Holm 5428, Geoffrey Lee 4223, Philip Bowen 4527

Australia Client
Asia
Europe Henroth Investments Pty Limited
46-56 Kippax Street
Surry Hills NSW 2010

343 Pacific Highway
North Sydney NSW 2060
T +612 9964 9500
F +612 9964 9683
ABN 61 007 747 748

woodhead™

DRAWING TITLE:
BASEMENT 3 PLAN



PROJECT NAME:
KIRRAWEE BRICK PIT

PROJECT NUMBER:
09211902


SCALE:

CLIENT NAME:
HENROTH INVESTMENTS PTY LIMITED


DRAWING NUMBER: 0160	DATE: 22/10/10	REVISION NUMBER
-------------------------	-------------------	-----------------

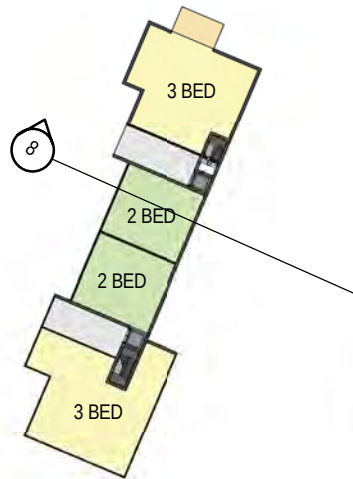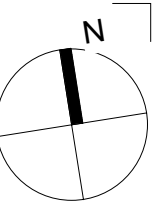


1 BLOCK A GROUND
1:1000

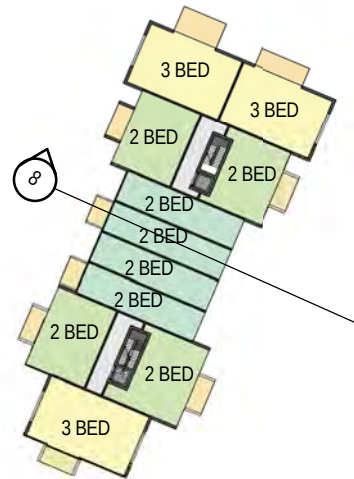


2 BLOCK A-C LEVEL 1 & 4
1:1000

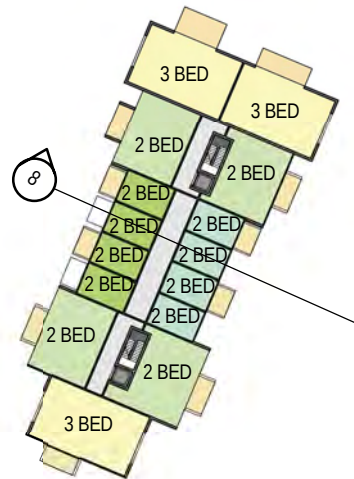


3 BLOCK A-C LEVEL 2 & 5
1:1000

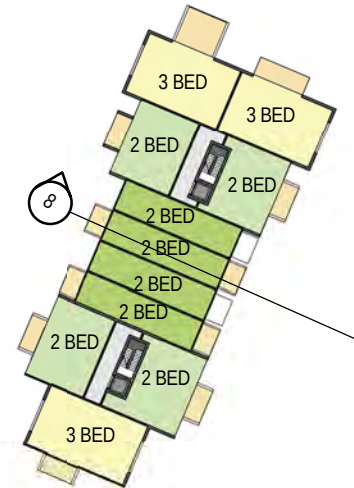


4 BLOCK A-C LEVEL 3
1:1000

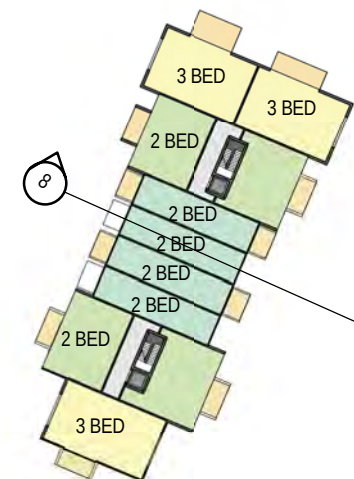


5 BLOCK B-C LEVEL 6
1:1000

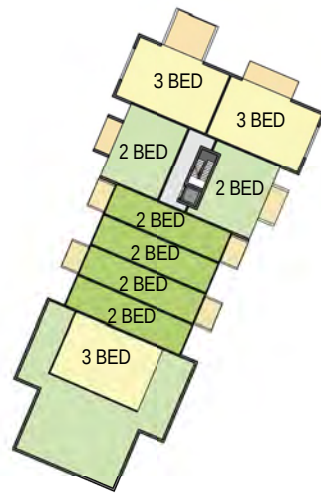

6 BLOCK A LEVEL 6
1:1000

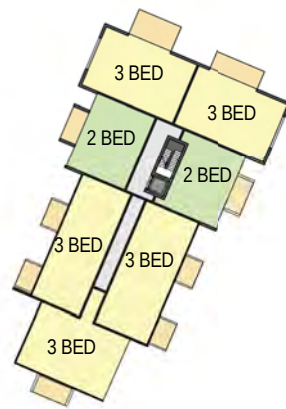


7 BLOCK A LEVEL 7,8,9 + B LEVEL 7
1:1000

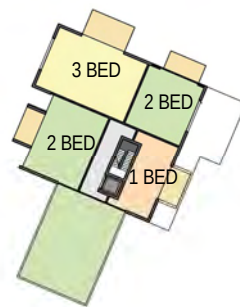

9 BLOCK A LEVEL 10, 11, 12 + B LEVEL 8,9
1:1000



10 BLOCK A LEVEL 13 & 14
1:1000

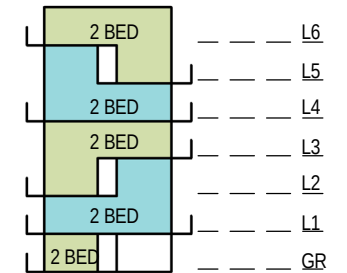

8 DIAGRAMATIC SECTION THROUGH CROSS OVER UNITS
1:1000

TYPICAL FLOOR LAYOUTS - BLOCKS A, B & C

NSW Registered & Nominated Architects: David Holm 5428, Geoffrey Lee 4223, Philip Bowen 4527

Australia Client
Asia
Europe Henroth Investments Pty Limited
46-56 Kippax Street
Surry Hills NSW 2010

343 Pacific Highway
North Sydney NSW 2060
T +612 9964 9500
F +612 9964 9683
ABN 61 007 747 748

woodhead™

DRAWING TITLE:
FLOOR PLANS BUILDING A TO C


PROJECT NAME:
KIRRAWEE BRICK PIT

PROJECT NUMBER:
09211902


SCALE:

CLIENT NAME:
HENROTH INVESTMENTS PTY LIMITED


DRAWING NUMBER: 0180
DATE: 22/10/10
REVISION NUMBER

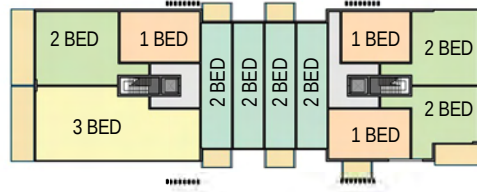


1 BLOCK D-E LEVEL 1
1 : 1000

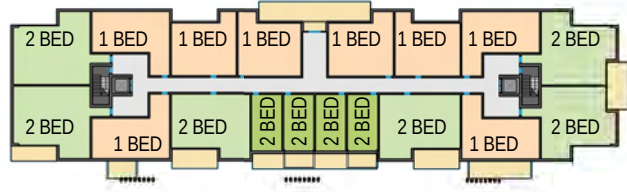


2 BLOCK D-E LEVEL 2
1 : 1000

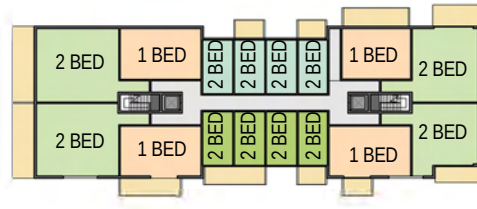


3 BLOCK D-E LEVEL 3
1 : 1000

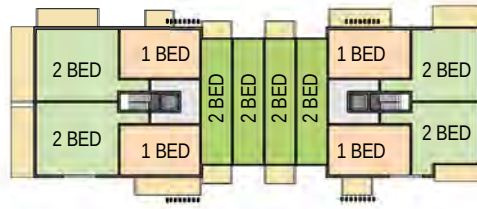

4 BLOCK D-E LEVEL 4
1 : 1000

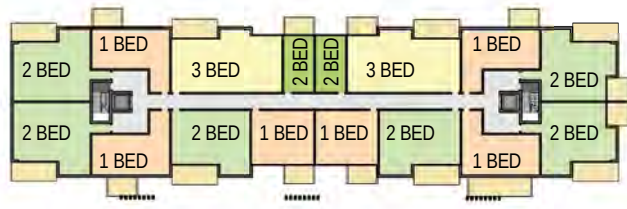

5 BLOCK D-E LEVEL 5
1 : 1000

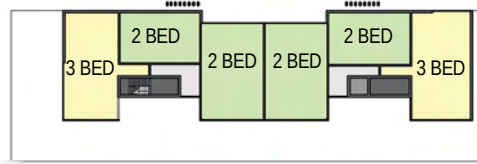


6 BLOCK F TYPICAL FLOOR PLAN
1 : 1000



7 BLOCK G TYPICAL FLOOR PLAN
1 : 1000



8 BLOCK H TYPICAL FLOOR PLAN
1 : 1000

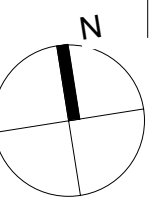

TYPICAL FLOOR LAYOUTS - BLOCKS D, E, F, G & H

NSW Registered & Nominated Architects: David Holm 5428, Geoffrey Lee 4223, Philip Bowen 4527

Australia Client
Asia
Europe Henroth Investments Pty Limited
46-56 Kippax Street
Surry Hills NSW 2010

woodhead™

DRAWING TITLE:
FLOOR PLANS BUILDING D,E,F,G AND H

PROJECT NAME:
KIRRAWEE BRICK PIT

CLIENT NAME:
HENROTH INVESTMENTS PTY LIMITED





PROJECT NUMBER:
09211902

SCALE:

DRAWING NUMBER:
0181

DATE:
22/10/10

REVISION NUMBER

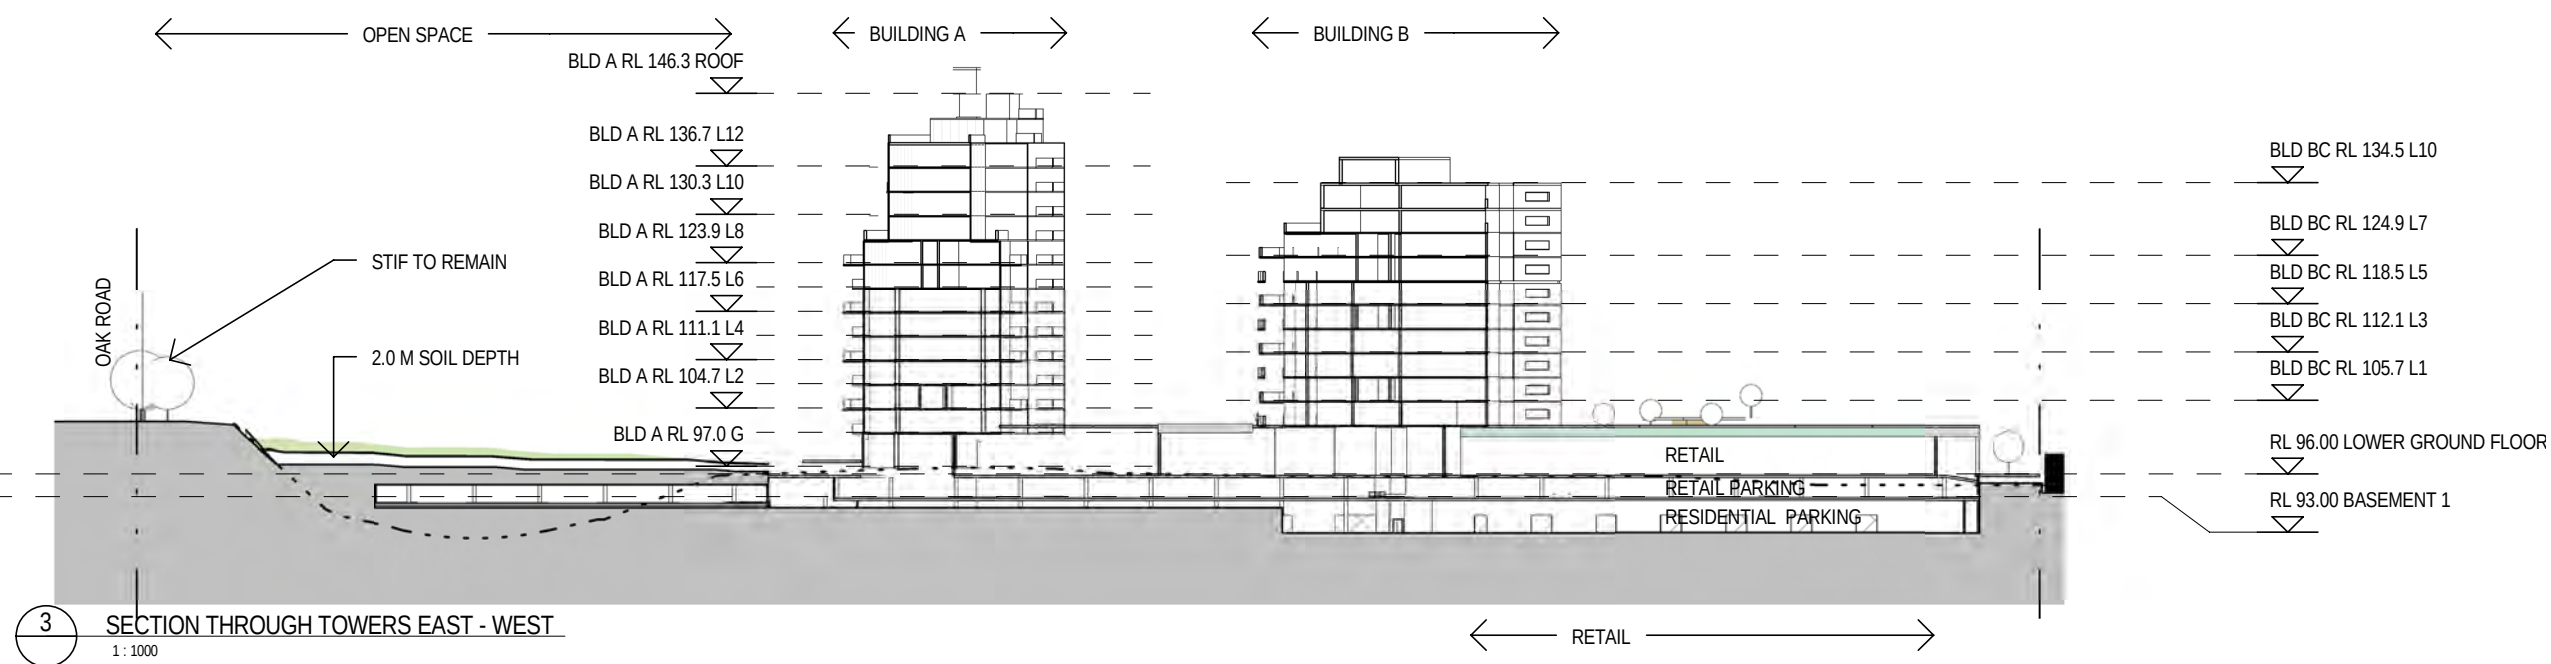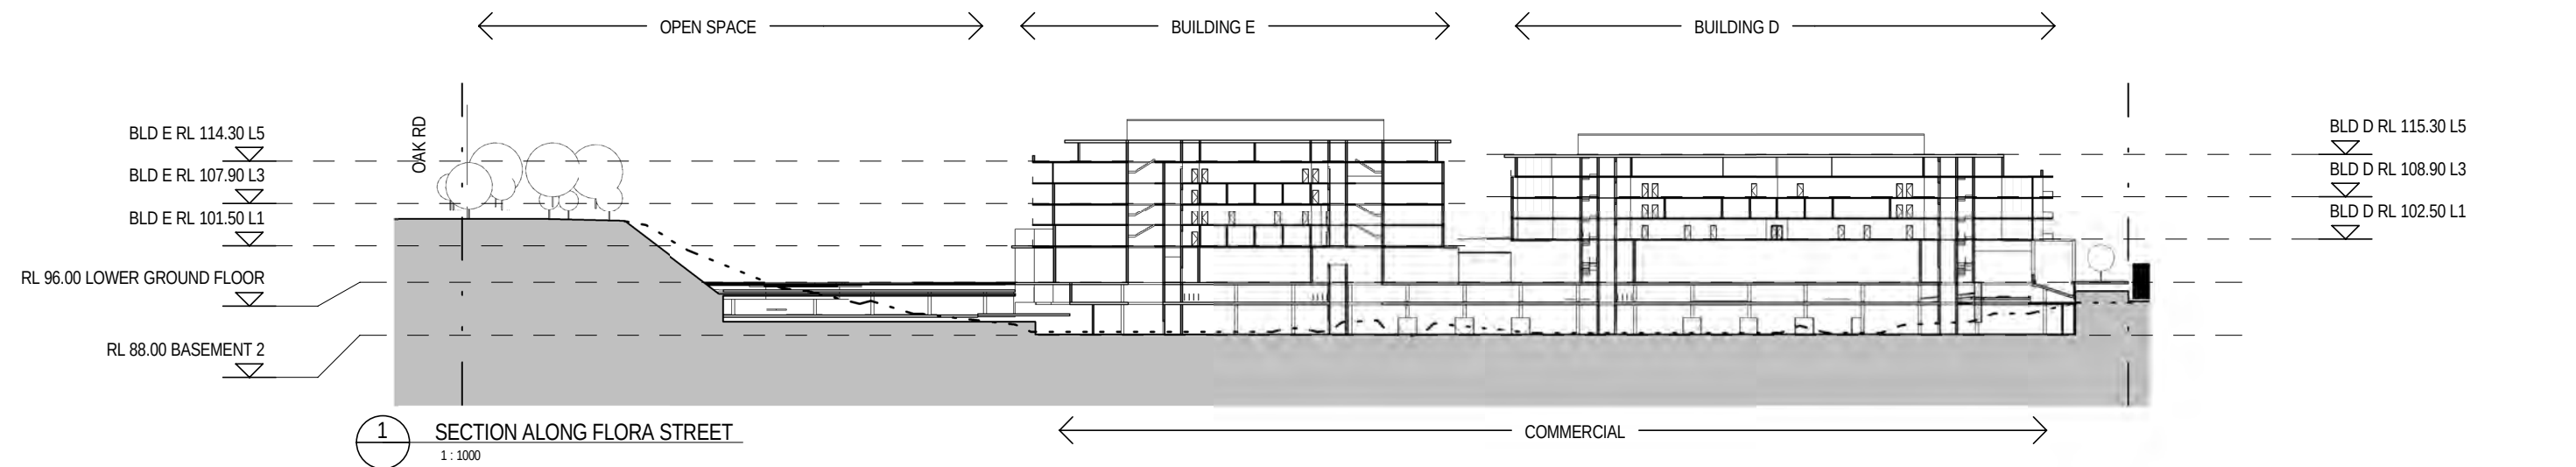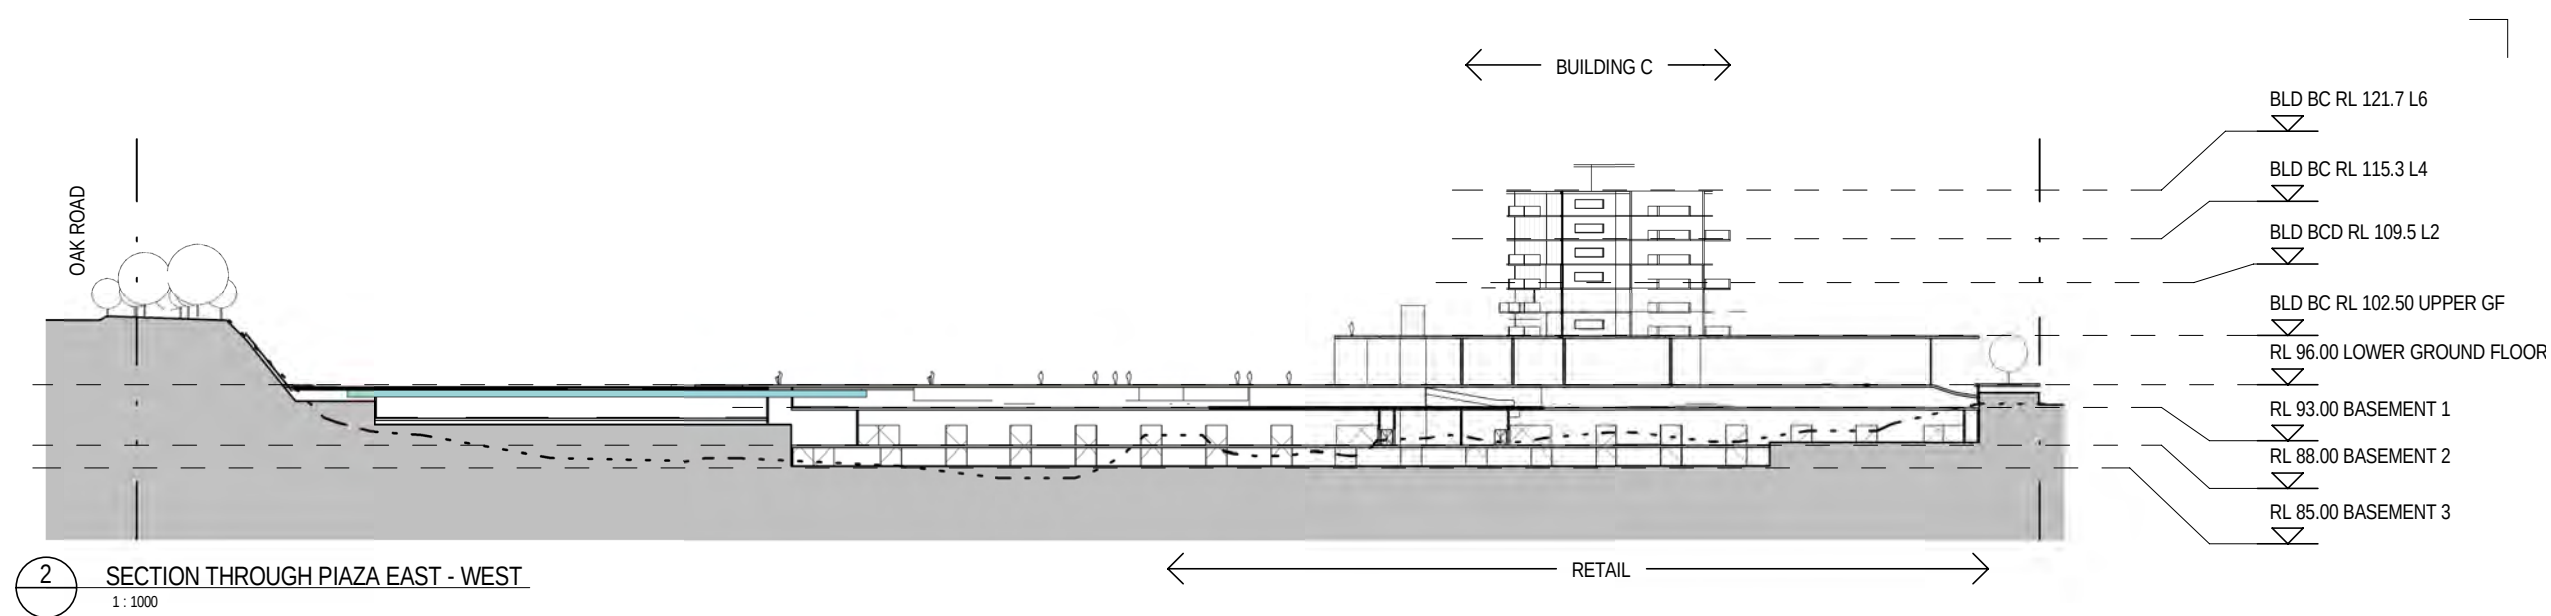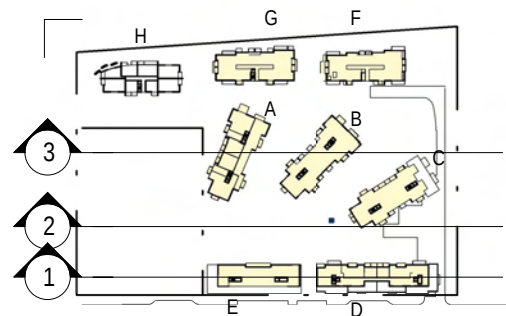


NSW Registered & Nominated Architects: David Holm 5428, Geoffrey Lee 4223, Philip Bowen 4527

Australia Client
Asia
Europe Henroth Investments Pty Limited
46-56 Kippax Street
Surry Hills NSW 2010


343 Pacific Highway
North Sydney NSW 2060
T +612 9964 9500
F +612 9964 9683
ABN 61 007 747 748

woodhead™

DRAWING TITLE: INDICATIVE SECTIONS EAST WEST (MASTERPLAN)				
PROJECT NAME: KIRRAWEE BRICK PIT		CLIENT NAME: HENROTH INVESTMENTS PTY LIMITED		
PROJECT NUMBER: 09211902	SCALE: 1:1000	DRAWING NUMBER: 0300	DATE: 21/10/10	REVISION NUMBER

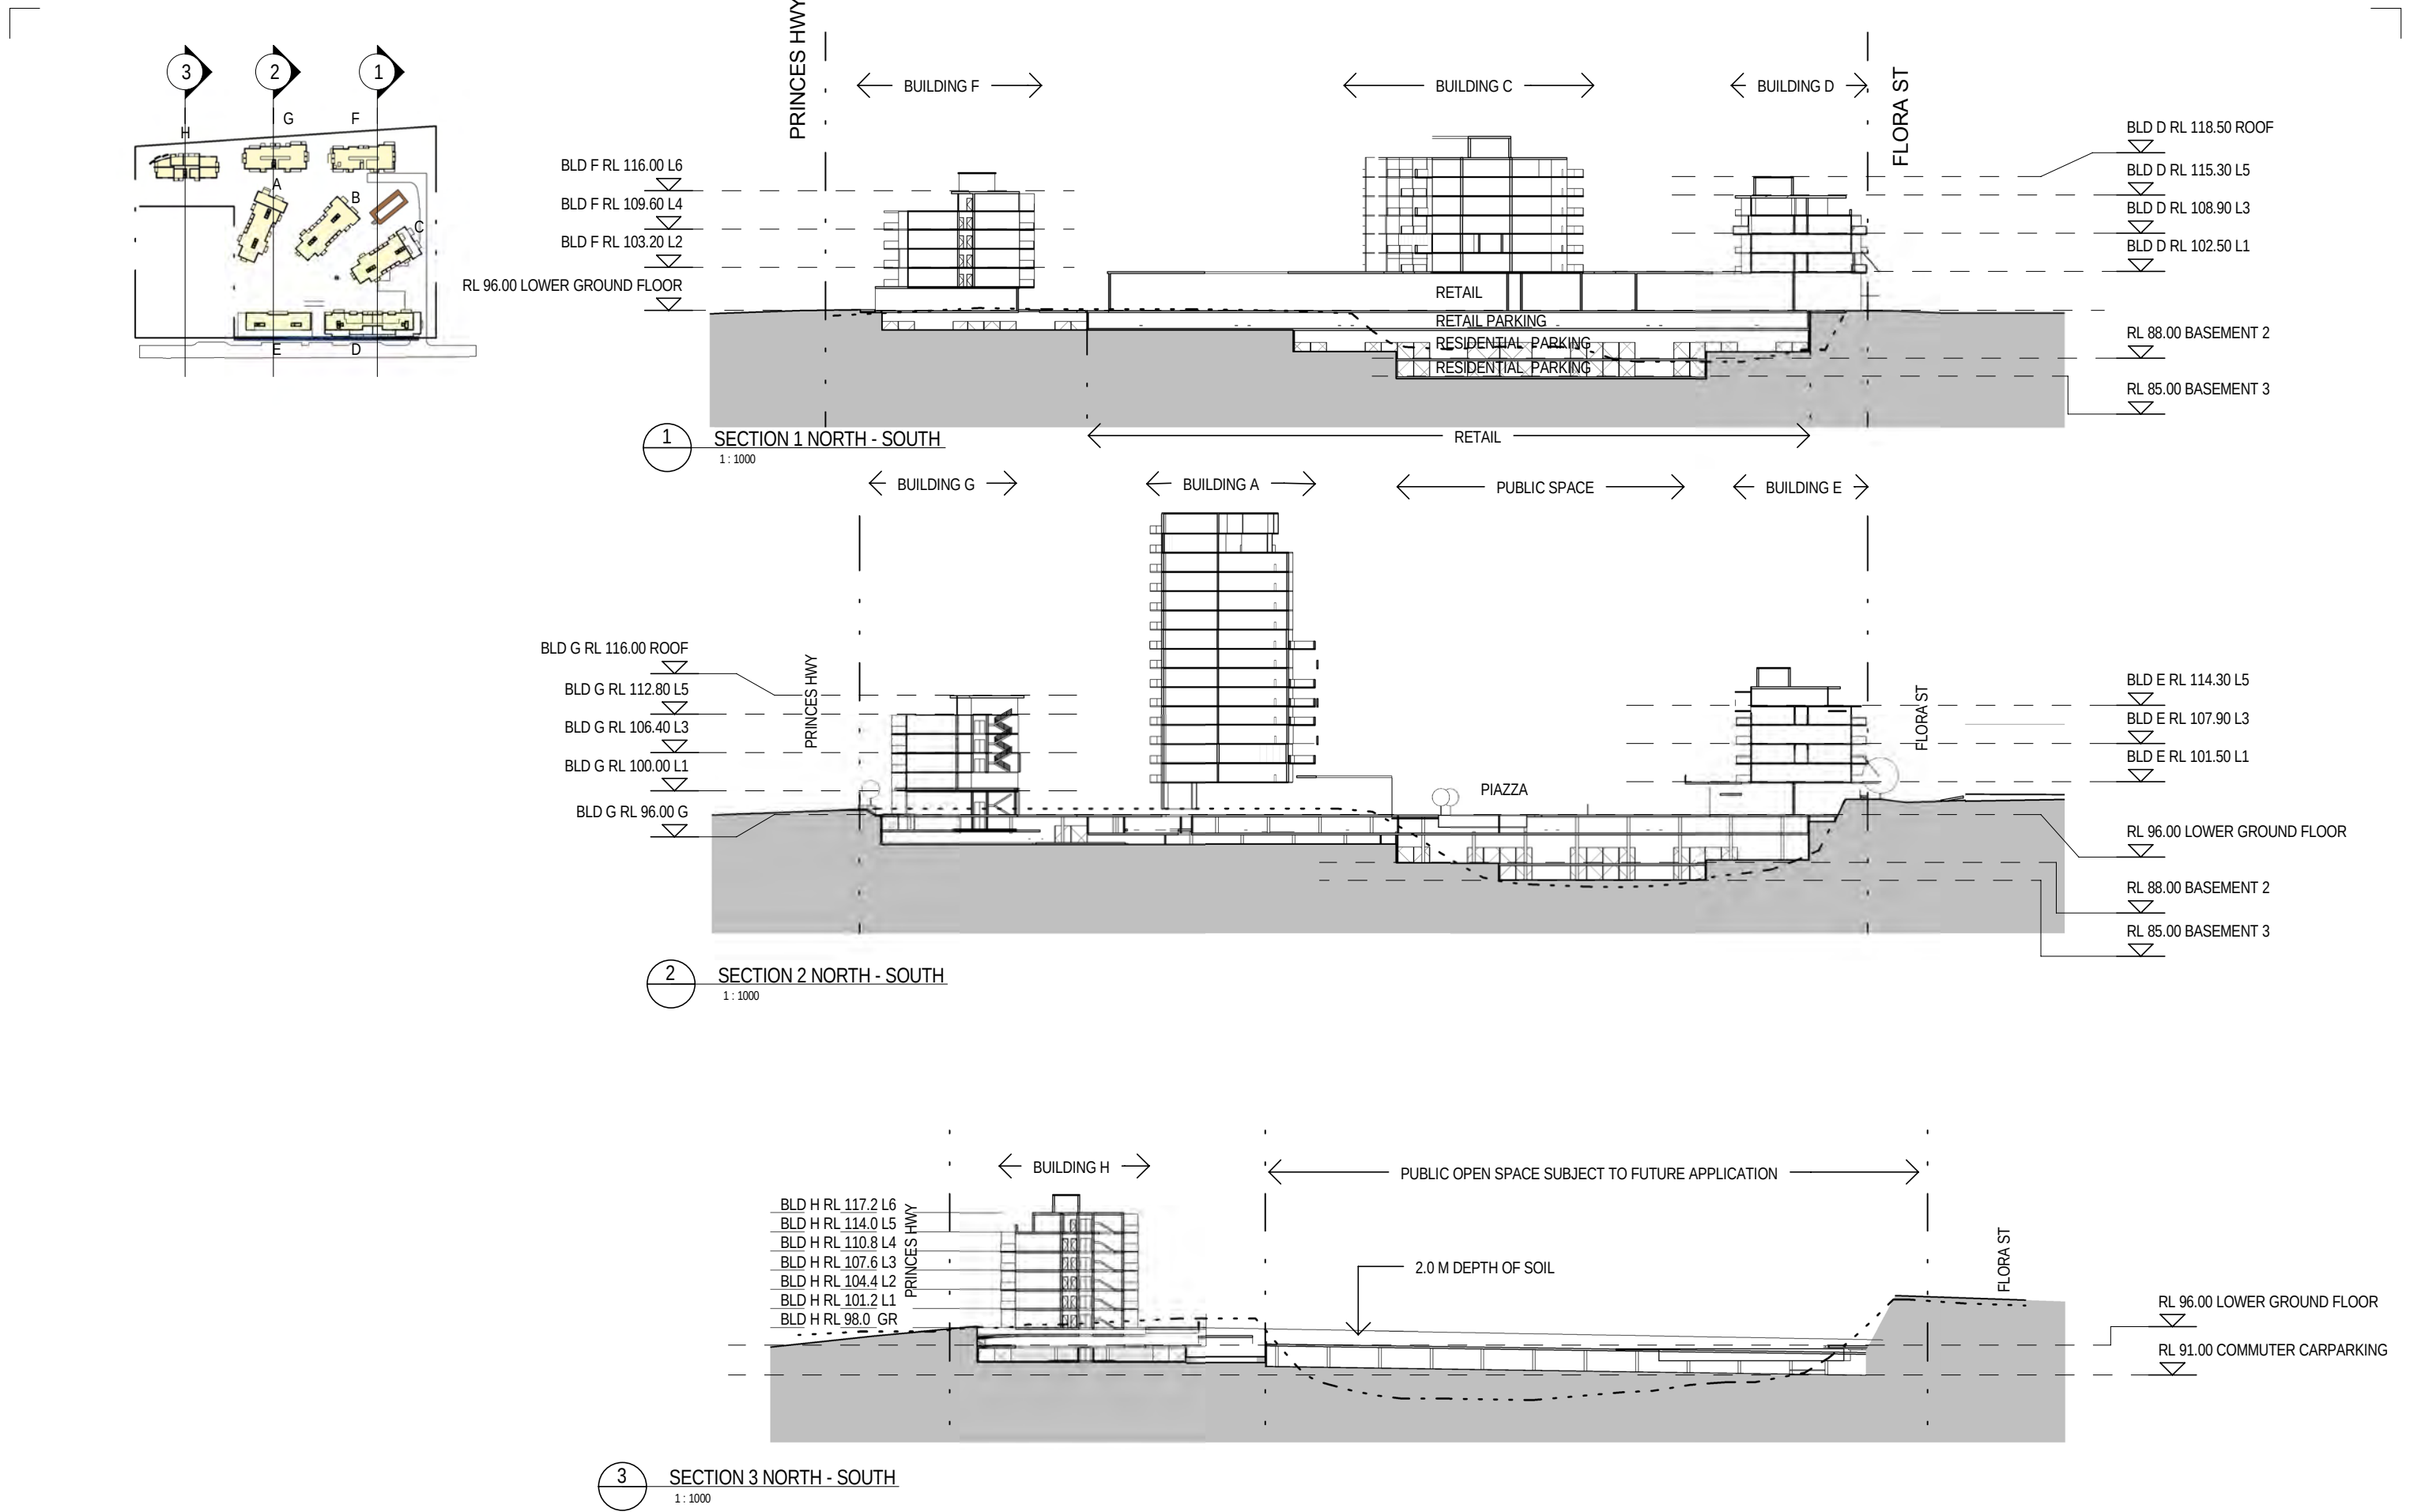


NSW Registered & Nominated Architects: David Holm 5428, Geoffrey Lee 4223, Philip Bowen 4527

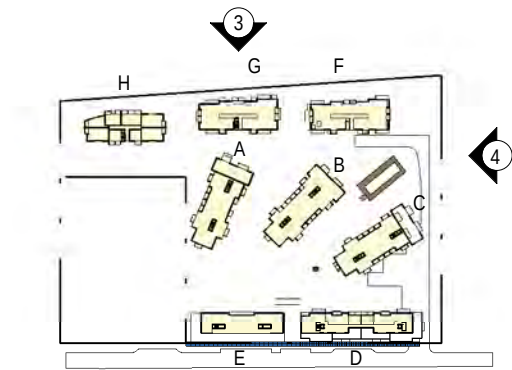

1 KEY PLAN
1 : 5000



4 EAST ELEVATION.
1 : 1000
SUBJECT TO CHANGE
IN DETAILED DESIGN

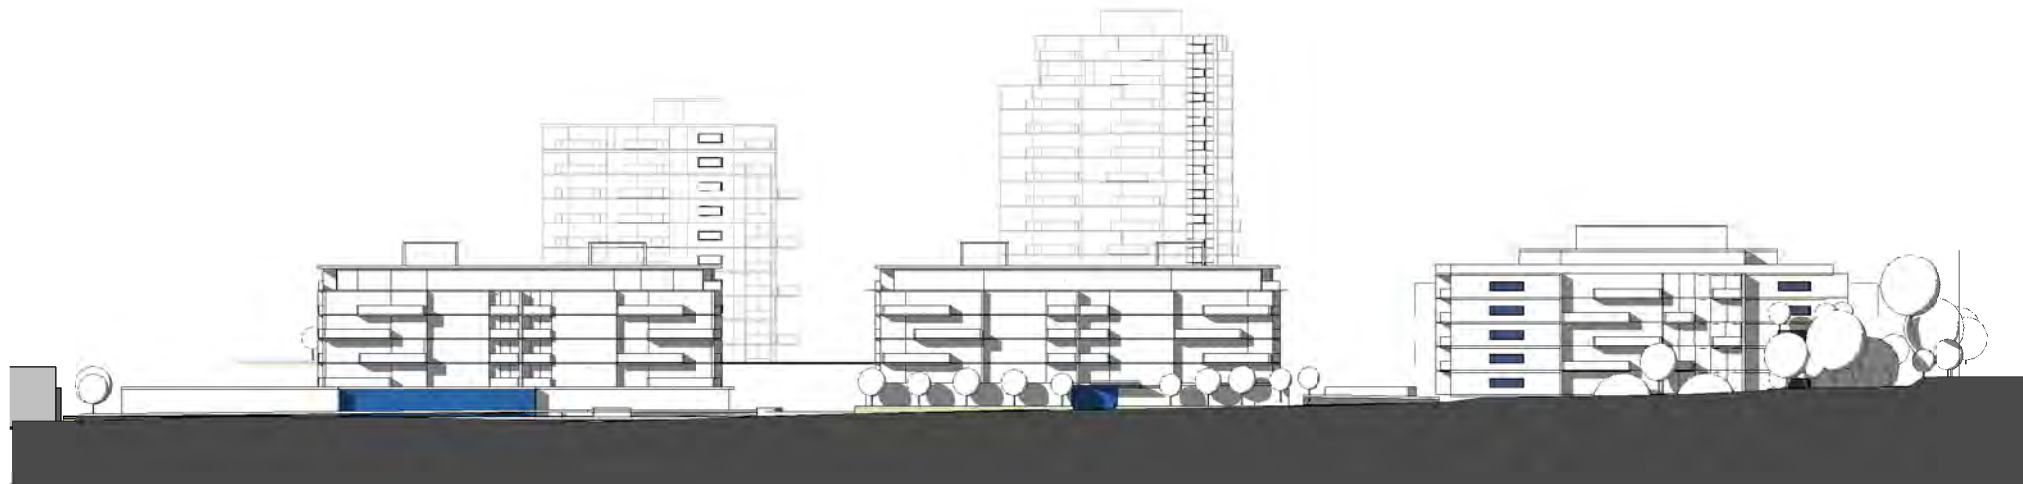



3 NORTH ELEVATION
1:1000
SUBJECT TO CHANGE
IN DETAILED DESIGN

NSW Registered & Nominated Architects: David Holm 5428, Geoffrey Lee 4223, Philip Bowen 4527


Australia Client
Asia
Europe Henroth Investments Pty Limited
46-56 Kippax Street
Surry Hills NSW 2010

woodhead™

DRAWING TITLE: INDICATIVE ELEVATIONS NORTH & EAST				
PROJECT NAME: KIRRAWEE BRICK PIT		CLIENT NAME: HENROTH INVESTMENTS PTY LIMITED		
PROJECT NUMBER: 09211902	SCALE:	DRAWING NUMBER: 0500	DATE: 21/10/10	REVISION NUMBER

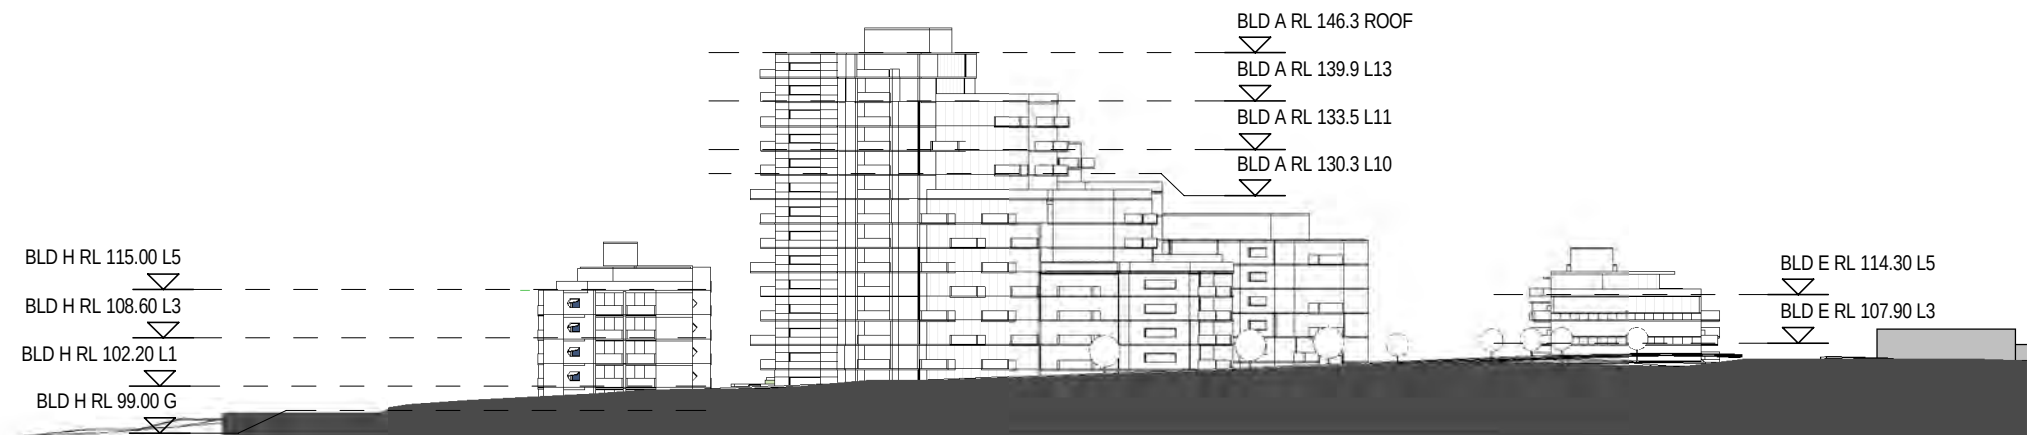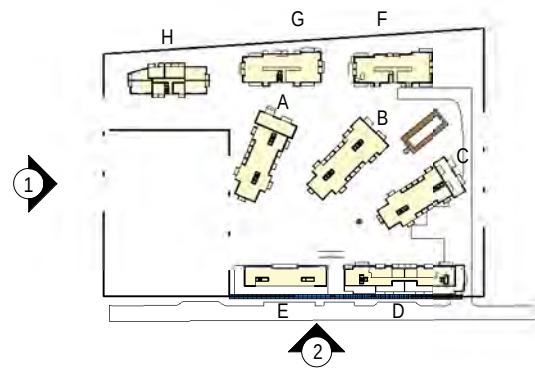

1. WEST ELEVATION
 1:1000
 SUBJECT TO CHANGE
 IN DETAILED DESIGN

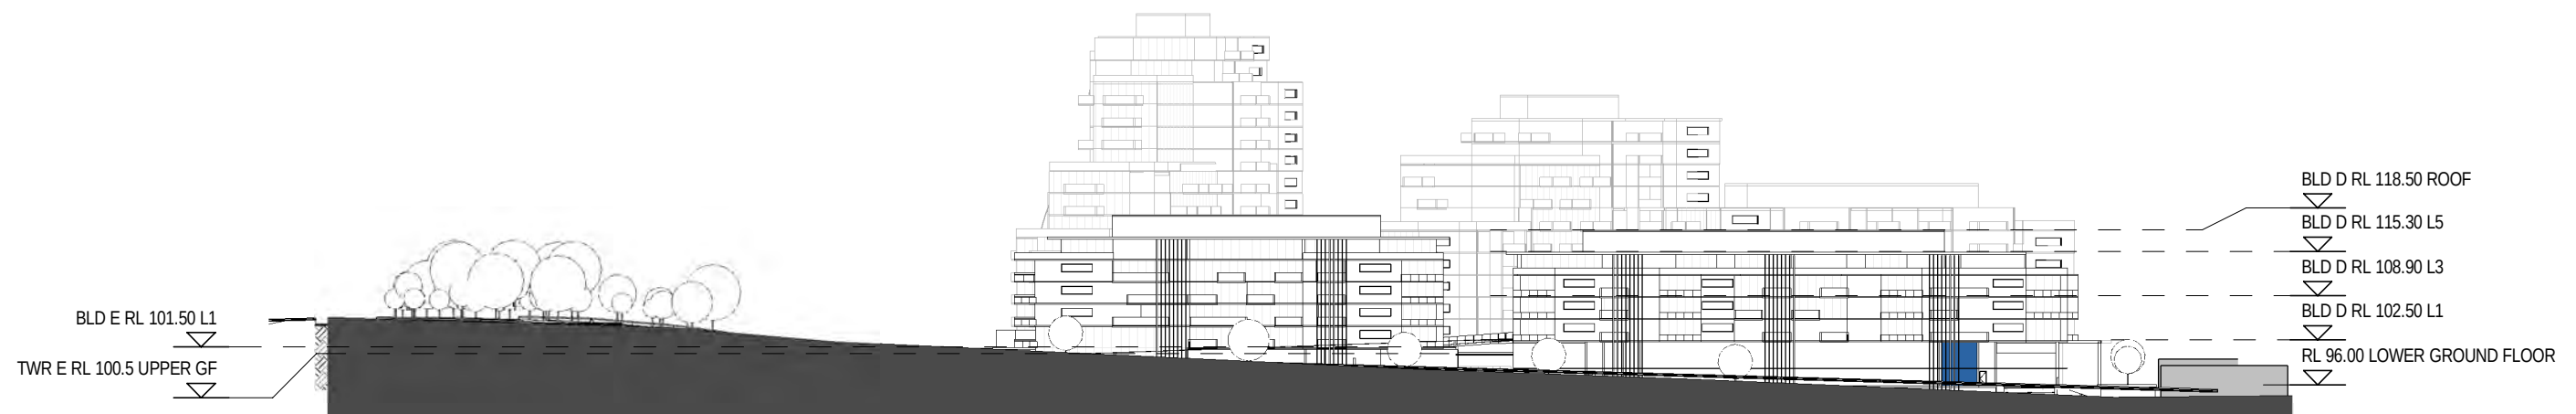

2. SOUTH ELEVATION
 1:1000
 SUBJECT TO CHANGE
 IN DETAILED DESIGN

NSW Registered & Nominated Architects: David Holm 5428, Geoffrey Lee 4223, Philip Bowen 4527

Australia Client
 Asia
 Europe Henroth Investments Pty Limited
 46-56 Kippax Street
 Surry Hills NSW 2010

woodhead™

DRAWING TITLE:
 INDICATIVE ELVATIONS SOUTH & WEST

PROJECT NAME:
 KIRRAWEE BRICK PIT

CLIENT NAME:
 HENROTH INVESTMENTS PTY LIMITED

PROJECT NUMBER:
 09211902

SCALE:

DRAWING NUMBER:
 0501

DATE:
 21/10/10

REVISION NUMBER