




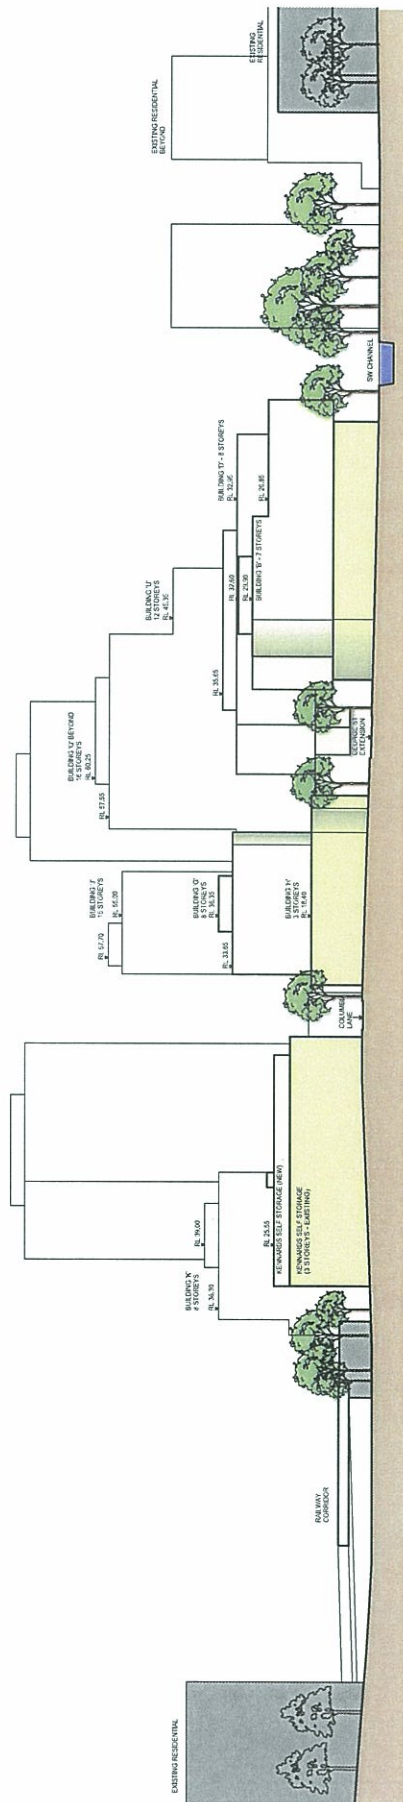

01 NORTH ELEVATION
002 PARRAMATTA ROAD

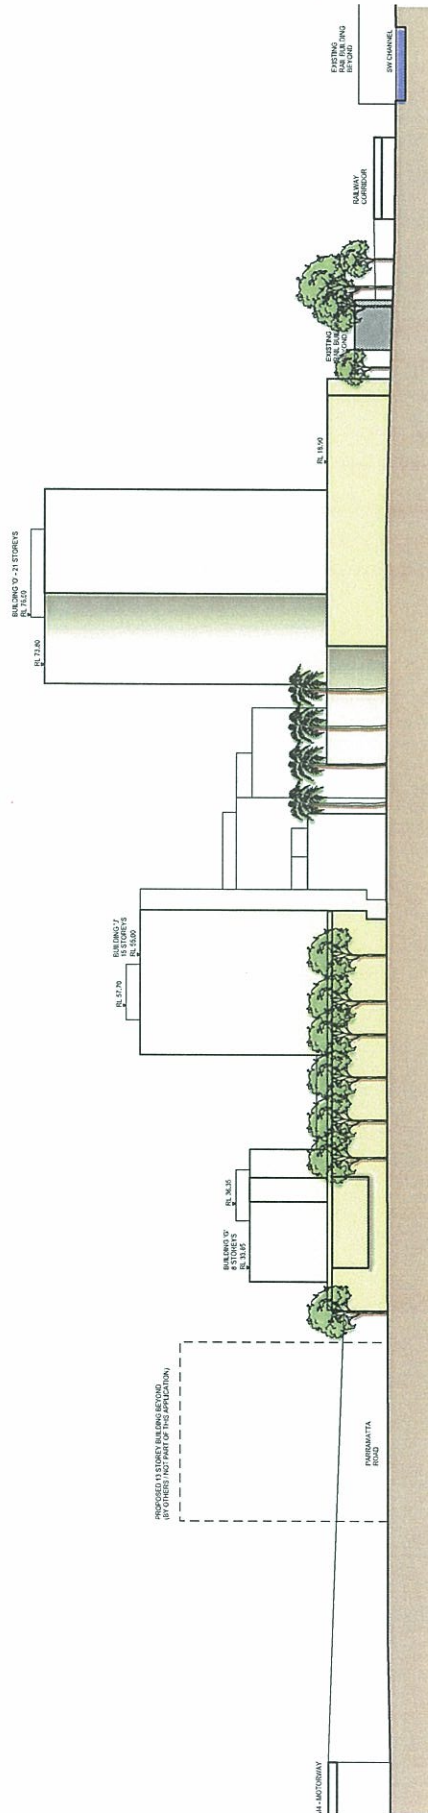

02 WEST ELEVATION
002 GEORGE STREET

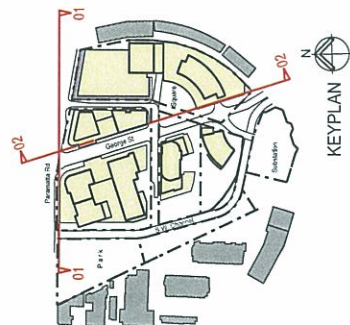

KEYPLAN

Issue	Amendment Description	Date
A	CONCEPT PLAN DRAFT SUBMISSION	05-07-11
B	ENVIRONMENTAL ASSESSMENT ISSUE -KEY PLAN RECALCULATED	10-10-11

MAYOH ARCHITECTS

PD MAYOH PTY LTD
ARCHITECTS & LANDSCAPE CONSULTANTS
www.mayoh.com.au
PO Box 9076, Northbridge NSW 1585
Sydney Australia Tel: +61 2 9554 2474
Fax: +61 2 9554 2478
Email: info@mayoh.com.au

AR|itect

DAVID L HUEDE PTY LTD
KENNARDS SELF-STORAGE PTY LTD
HAI PHONG PROPERTIES PTY LTD

Drawing Title

Indicative Design
SITE ELEVATIONS


Project

CONCEPT PLAN APPLICATION FOR:
columbia precinct
regeneration
MOOREBUSH
2-20 Parramatta Road & 11-13 Columbia Lane, Homebush NSW


Scale: 1:500 @ A1 Job No: 0834

1:1000 @ A3

Drug Test: A.150
Expiry: B

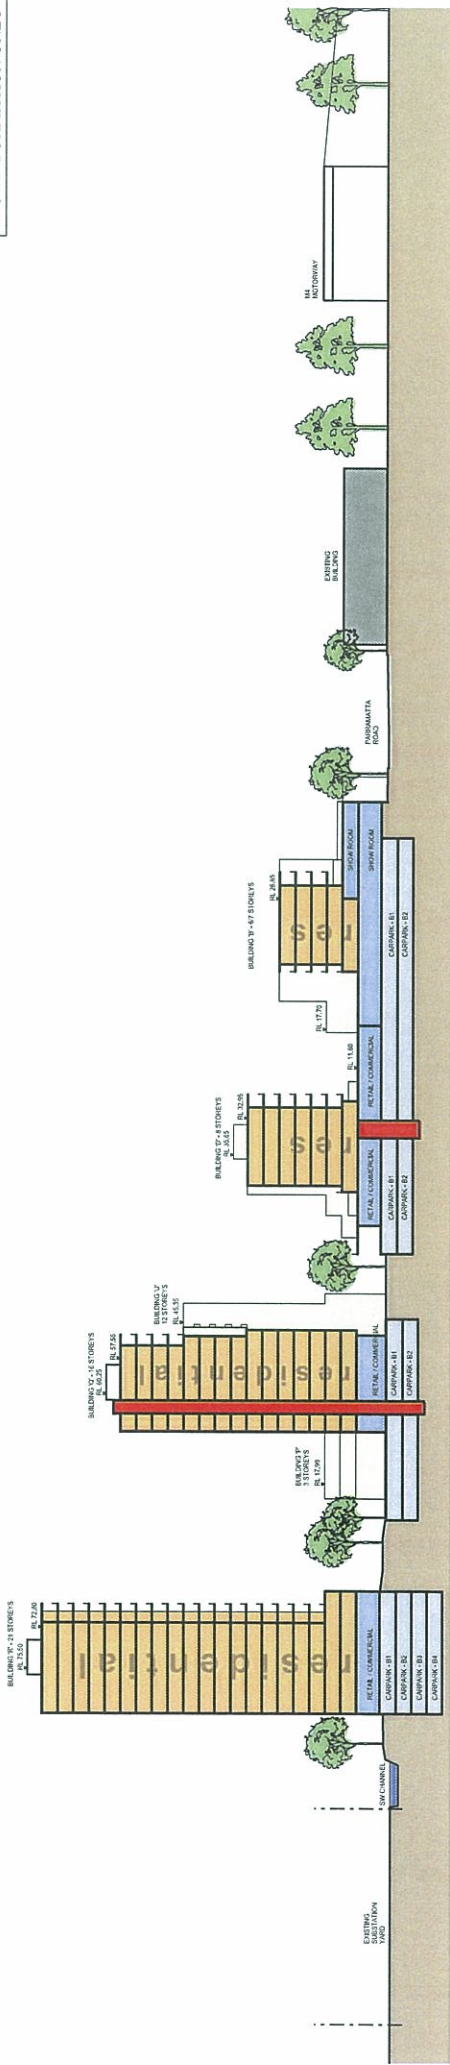

01 SECTION A-A
002 Scale 1:1000 @ A3

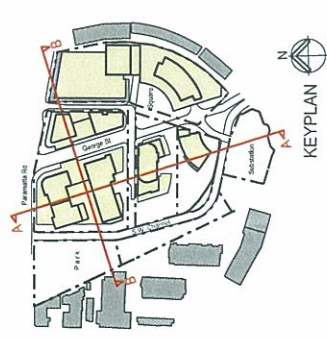

NO.	DESCRIPTION	DATE
1	CONCEPTUAL DESIGN	15-05-11
2	CONCEPTUAL DESIGN	15-05-11
Author
PD MAYOH PTY LTD
MAYOH
ARCHITECTS
2/27 PARMATA ROAD, HOBBYH NSW
02 9333 1111
www.mayoh.com.au


Client
DAVID LUIHUE PTY LTD
KENNARDS SELF-STORAGE PTY LTD
HAI PHONG PROPERTIES PTY LTD

Drawing Title
Indicative Design
SITE SECTIONS


Project
CONCEPT PLAN APPLICATION FOR:
columbiaprecinct
regeneration
2/27 PARMATA ROAD & 11/13 COLUMBA LANE, HOBBYH NSW

Scale: VARIOUS
Drawing No: 0034
Client: PH
Drawing: TL, TT
Sheet: A.160
Date: B

COLOUR LEGEND:	
[Orange Box]	RESIDENTIAL
[Blue Box]	COMMUNITY USES
[Green Box]	MIXED COMMERCIAL / RETAIL USES
[Yellow Box]	STORAGE CENTRE
[Red Box]	CARPARK / ACCESS, SERVICE BAYS
[White Box]	LIFT

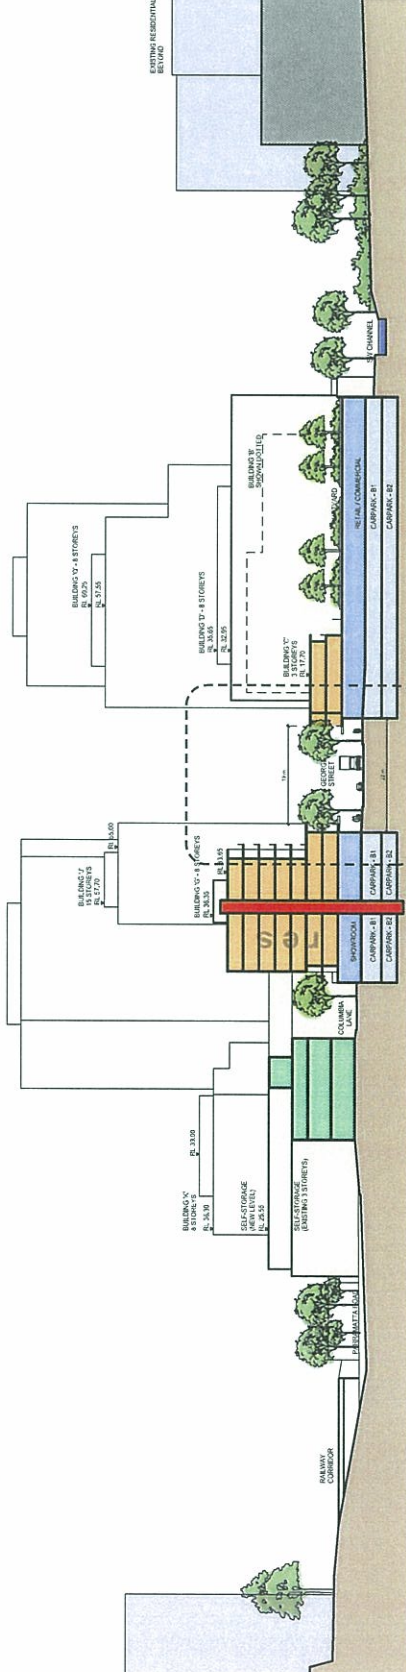


02 SECTION B-B
002 Scale 1:1000 @ A3

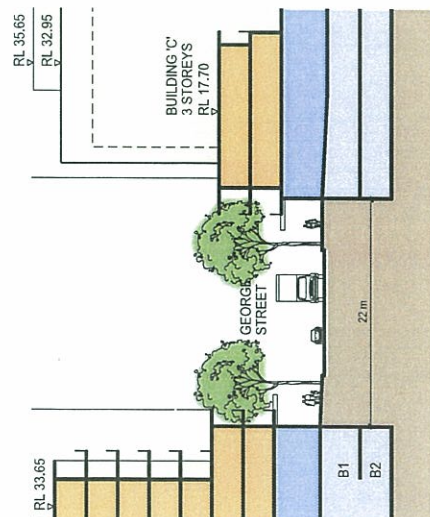

03 SECTION B-B
002 Scale 1:500 @ A3

FOR INFORMATION ONLY

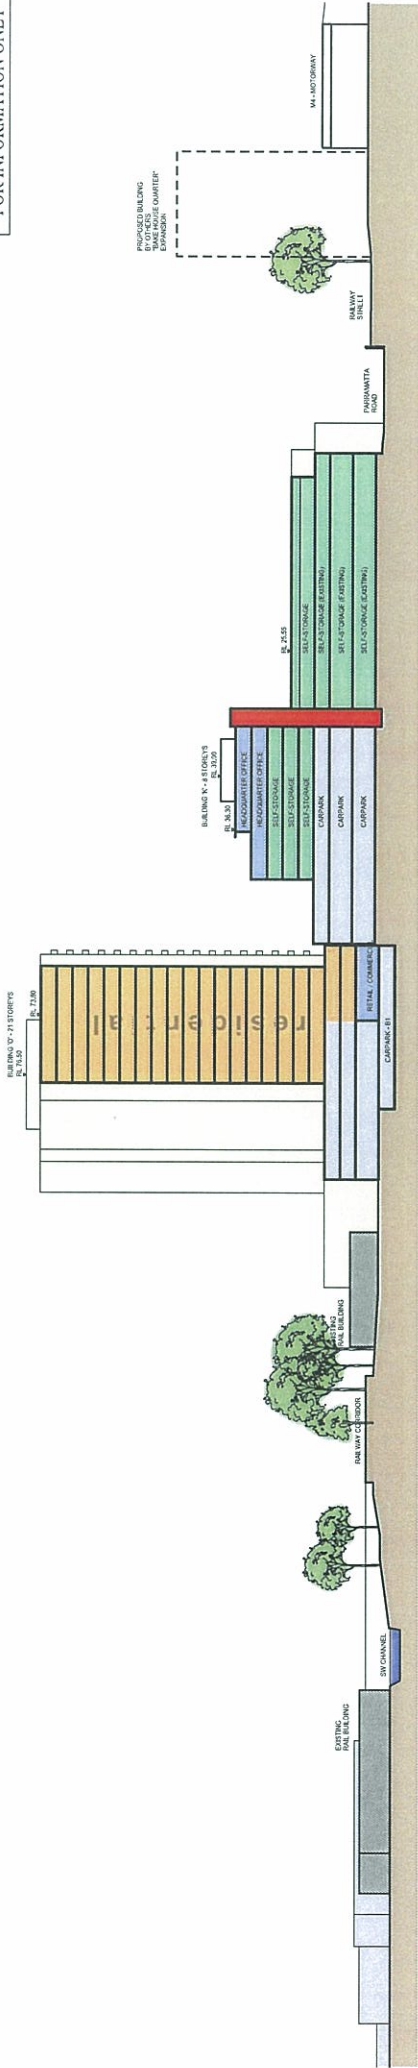

01 SECTION C-C
Scale 1:1000 @ A3

BUILDING 'J'
SHOWN DOTTED

BUILDING 'Q'
16 STOREYS
RL 57.55

BUILDING 'G' - 8 STOREYS
RL 36.35

BUILDING 'H'
3 STOREYS
RL 18.40

RL 25.55

RL 33.65

SELF STORAGE (NEW)

SELF STORAGE (EXISTING)

SELF STORAGE (EXISTING)

SELF STORAGE (EXISTING)

COLUMBIA LANE

EXISTING

RAILWAY CORRIDOR

EXISTING

RAILWAY CORRIDOR

02 SECTION D-D
Scale 1:500 @ A3

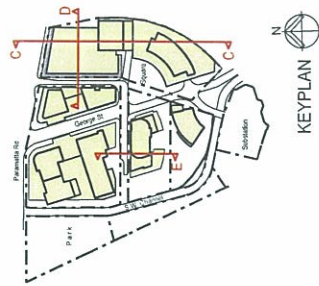

KEY PLAN

ENVIRONMENTAL ASSESSMENT ESSE	19-06-17
ENVIRONMENTAL ASSESSMENT ESSE	19-06-17
CONCEPT PLAN AND SITE SUBMISSION	06-01-18
Final	Final

Architect
PD MAYOCH PTY LTD
2/207 Paramatta Road, Homebush NSW 1589
T: 02 9638 1111
F: 02 9638 1112
E: info@pdmayoch.com.au
www.pdmayoch.com.au

Client
DAVID LUIHUE PTY LTD
KENNARDS SELF STORAGE PTY LTD
HAI PHONG PROPERTIES PTY LTD

Drawing Title
Indicative Design
SITE SECTIONS

Project
CONCEPT PLAN APPLICATION FOR:
columbia precinct
regeneration
1589-1591
2/207 Paramatta Road & 11-13 Columbia Lane, Homebush NSW


Scale: VARIOUS
Date: 06/04

Contract: PH
Drawing: TL, IT
Sheet: A.161
Book: B




LEGEND:


	PROPOSED / REFURNISHED ON SUBJECT SITE
	EXISTING RESIDENTIAL
	APPROVED RESIDENTIAL BY OTHERS (ORIGINAL / UNDER CONSTRUCTION)
	EXISTING COMMERCIAL
	PROPOSED COMMERCIAL BY OTHERS
	EXISTING INFRASTRUCTURAL / INDUSTRIAL

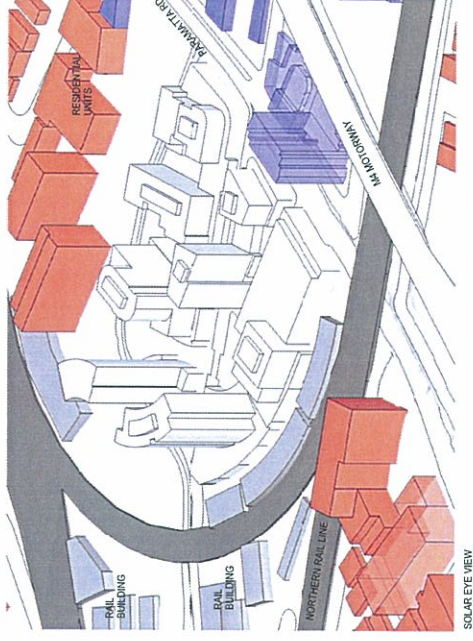

9:00 am (21 September)

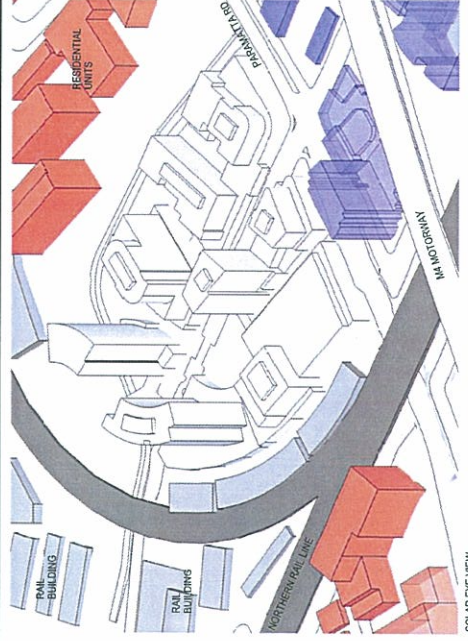

10:00 am (21 September)

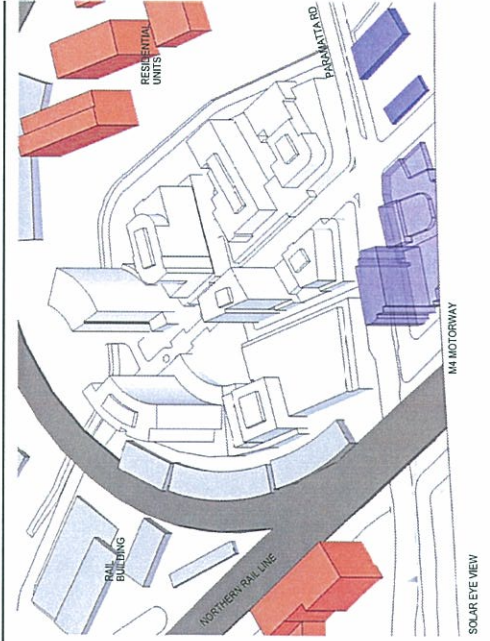

11:00 am (21 September)

Author	DAVID L. HUEDE
Check	DAVID L. HUEDE
Drawn	DAVID L. HUEDE
Scale	1:1000

PD MAYOCH PTY LTD
 200 PARRAMATTA ROAD, HOMEBUSH NSW 1510
 02 9439 1234
 www.pdmayoch.com.au

DAVID L. HUEDE PTY LTD
 200 PARRAMATTA ROAD, HOMEBUSH NSW 1510
 02 9439 1234
 www.davidhuede.com.au

SHADOW DIAGRAMS
 EQUINOX SHADOW (9am-11am)
 PLAN & SOLAR EYE VIEW

Project: **columbia precinct regeneration**
 200 Parramatta Road & 11-13 Columbia Lane, Homebush NSW

Scale: 1:1000 Date: 08/24

Client: PH
 Design: A.900
 Drawn: B

	PROPOSED / REFURBISHED ON SUBJECT SITE
	EXISTING RESIDENTIAL
	APPROVED RESIDENTIAL BY OTHERS (UNBUILT / UNDER CONSTRUCTION)
	EXISTING COMMERCIAL
	PROPOSED COMMERCIAL BY OTHERS
	EXISTING INFRASTRUCTURAL / INDUSTRIAL

Issue	Amendment Description	Date
A	CONCEPT PLAN DRAFT SUBMISSION	05-07-11
B	ENVIRONMENTAL ASSESSMENT ISSUE	15-10-11

PD MAYOH PTY LTD
ARCHITECTS AND INTERIOR CONSULTANTS
100/102, 104/106, 108/110, 1740/1742,

DAVID LHUEDE PTY LTD
KENNARDS SELF-STORAGE PTY LTD
HAI PHONG PROPERTIES PTY LTD

Shading Title
Shadow Diagrams
EQUINOX SHADOW (12pm-2pm)
PLAN & SOLAR EYE VIEW

Project
CONCEPT PLAN APPLICATION FOR:
columbiaprecinct
regeneration
HOMEBUSH
2-20 Parramatta Road & 11-13 Columbia Lane, Homebush NSW


Scale: NTS 0834

Unit: mm


Channel: PH Drive: TL, TT

Display: Inset: B


A.901

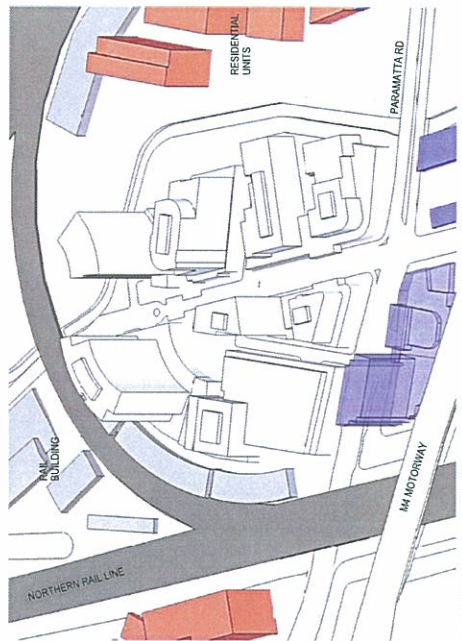


SOLAR EYE VIEW

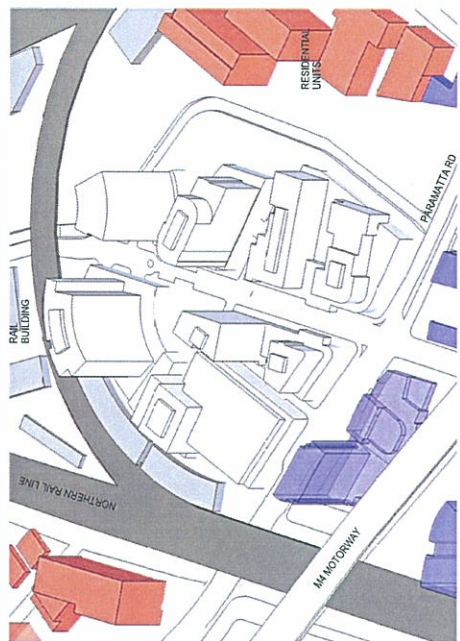


SOLAR EYE VIEW

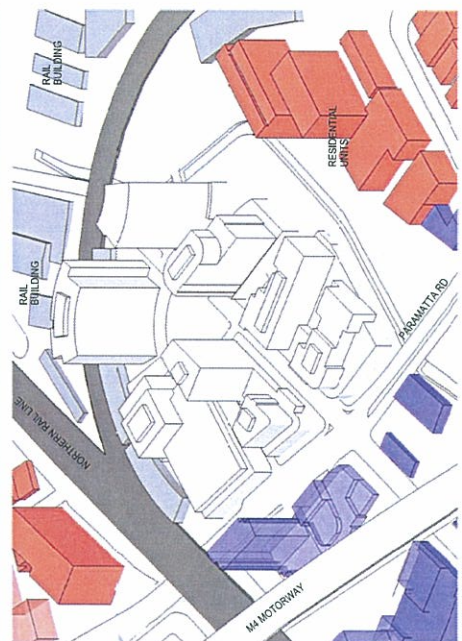


SOLAR EYE VIEW

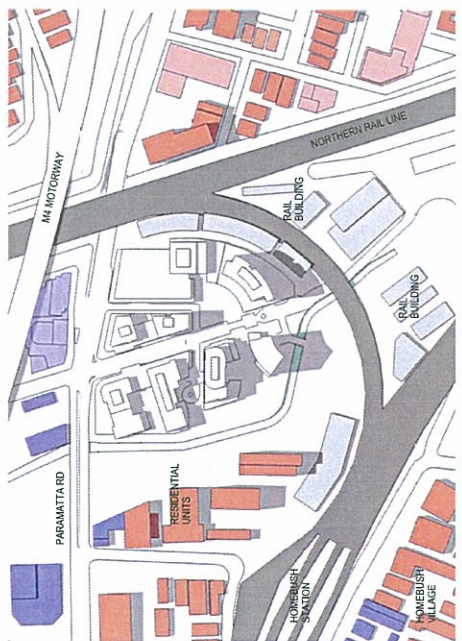

PLAN VIEW

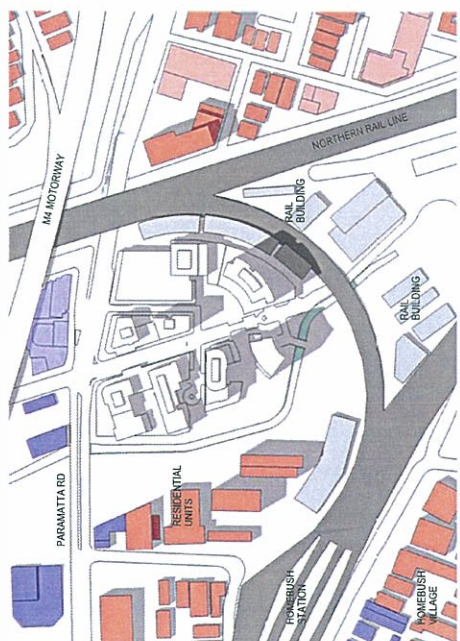



PLAN VIEW

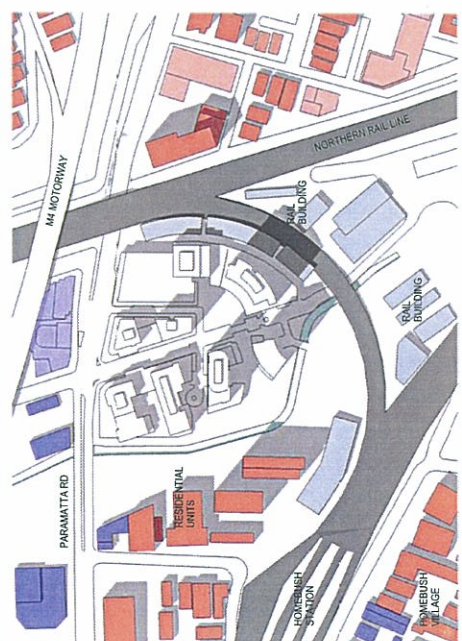

PLAN VIEW

LEGEND:

PROPOSED / REFURBISHED ON SUBJECT SITE	PROPOSED COMMERCIAL BY OTHERS
EXISTING RESIDENTIAL	EXISTING INFRASTRUCTURAL / INDUSTRIAL
APPROVED RESIDENTIAL BY OTHERS (RURAL / URBAN CONSTRUCTION)	
EXISTING COMMERCIAL	

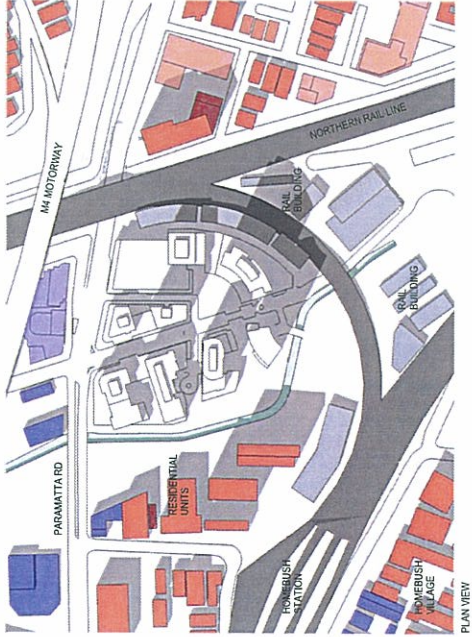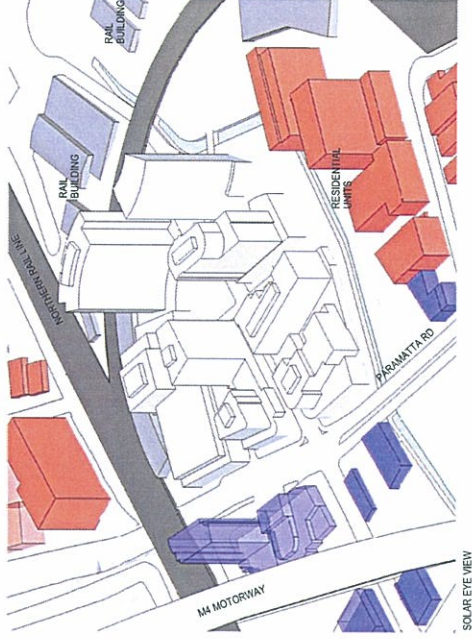





3:00 pm (21 September)

B	ENVIRONMENTAL MANAGEMENT ISSUE	15/04/11
A	CONCEPT PLAN SHEET 1 (04/01/2009)	05/05/11
Issue	Amendment Description	Date

PD MAYOCH PTY LTD
MAYOCH
1/100-1/101/102/103/2609/2610


LEGEND:

	PROPOSED / REFURBISHED ON SUBJECT SITE
	EXISTING RESIDENTIAL
	APPROVED RESIDENTIAL BY OTHERS (UNBUILT / UNDER CONSTRUCTION)
	EXISTING COMMERCIAL
	PROPOSED COMMERCIAL BY OTHERS
	EXISTING INFRASTRUCTURAL / INDUSTRIAL

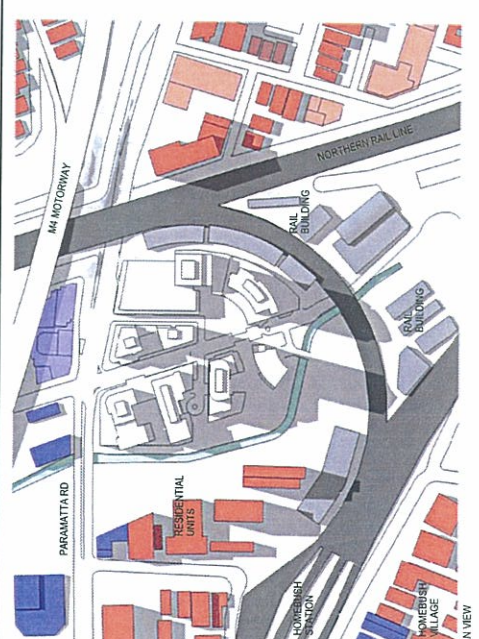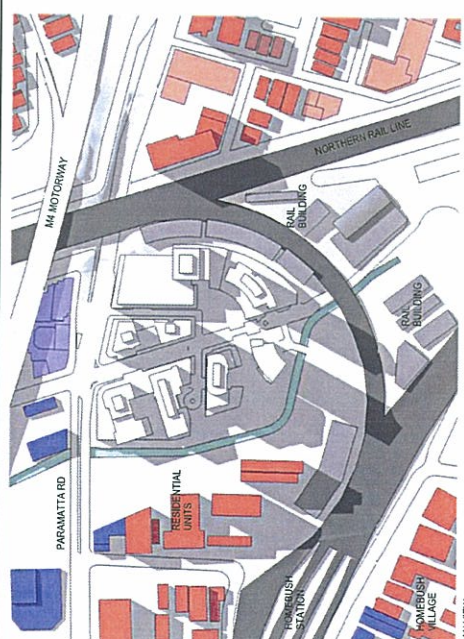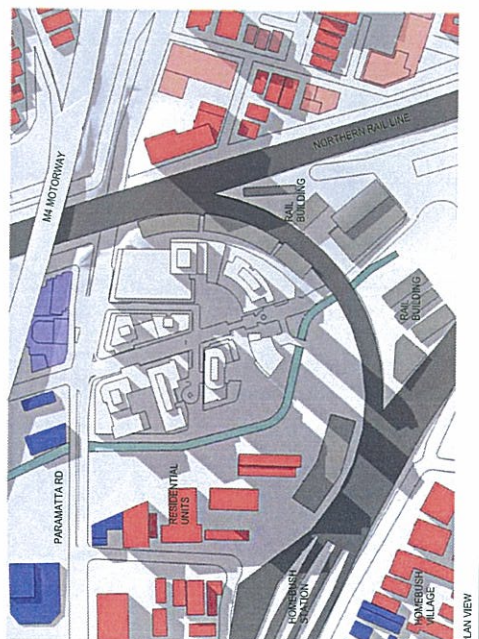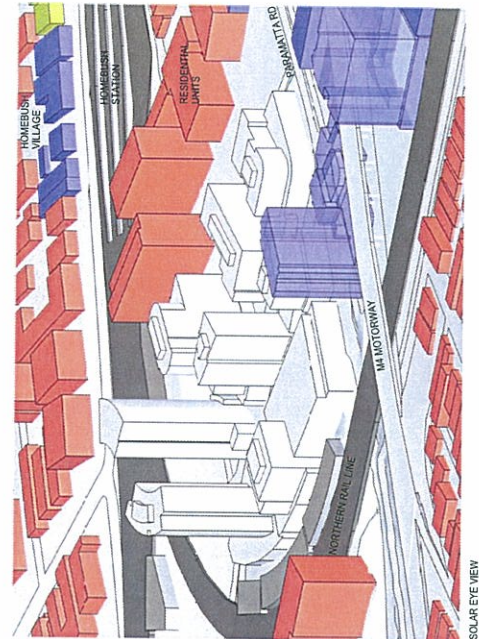


LEGEND:

	PROPOSED/REFURBISHED ON SUBJECT SITE
	EXISTING RESIDENTIAL
	APPROVED RESIDENTIAL BY OTHERS (ORIGINAL/UNDER CONSTRUCTION)
	EXISTING COMMERCIAL
	PROPOSED COMMERCIAL
	EXISTING INFRASTRUCTURAL/INDUSTRIAL

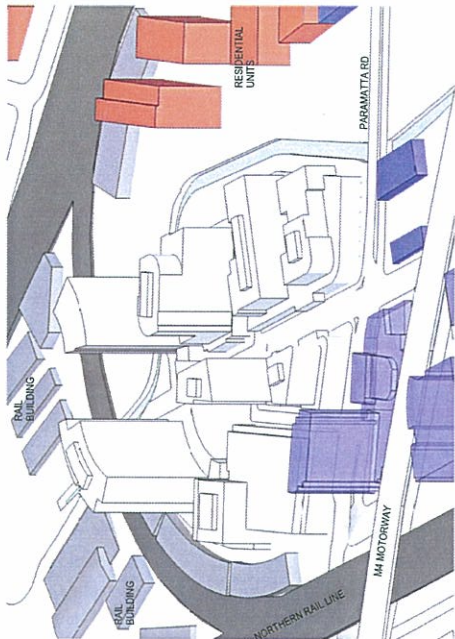


SOLAR EYE VIEW

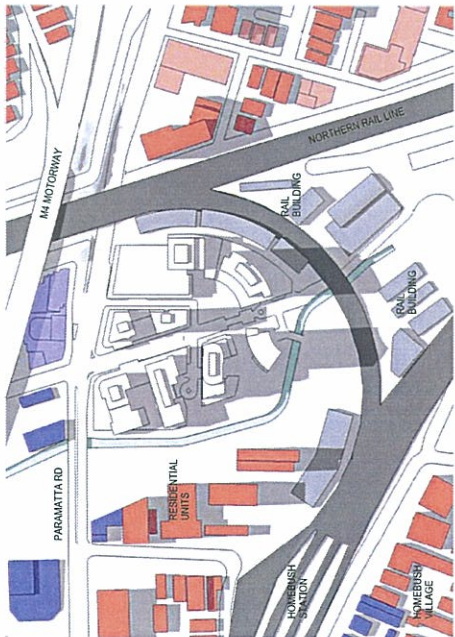


PLAN VIEW



12:00 pm (21 June)

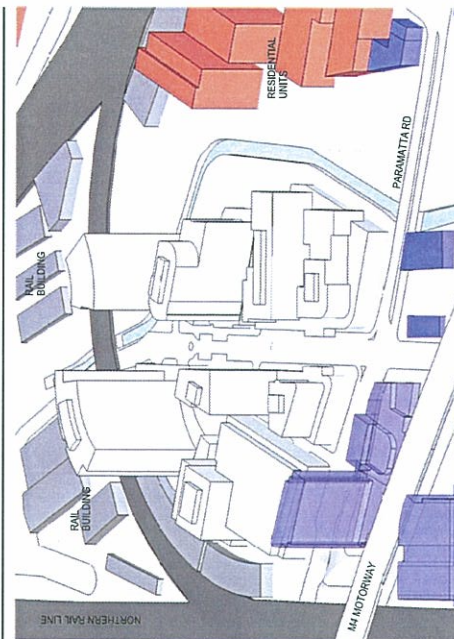


SOLAR EYE VIEW

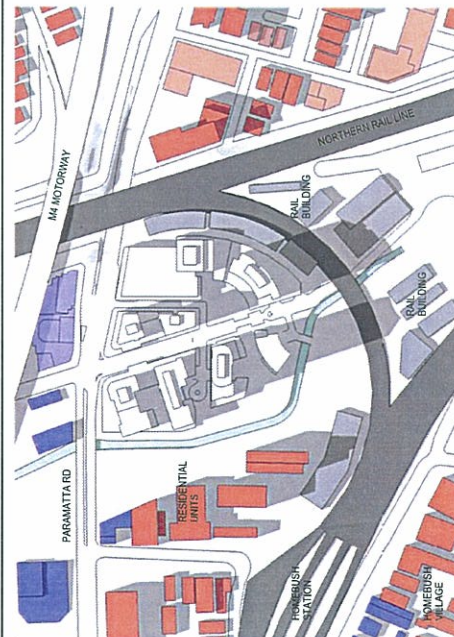


PLAN VIEW



1:00 pm (21 June)

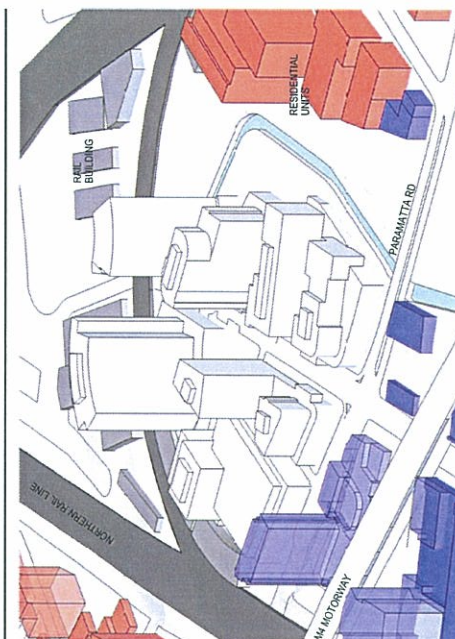

SOLAR EYE VIEW

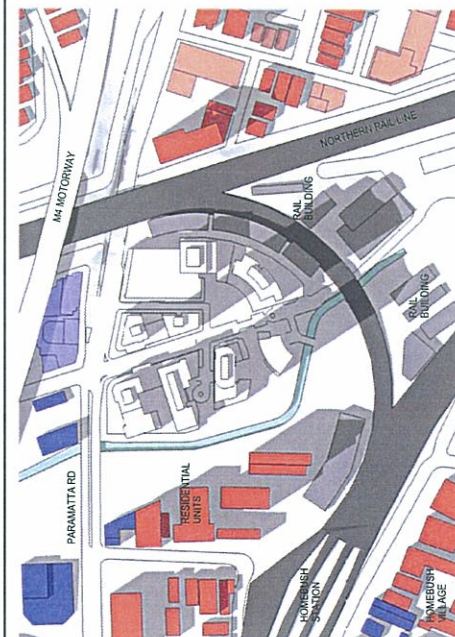

PLAN VIEW



2:00 pm (21 June)

B	ENVIRONMENTAL ASSESSMENT RULE	15/04/11
A	CONCEPT PLAN 2007 EXHIBITION	04/01/11
Doc	Assessment Description	Date

PD MAYOHI PTY LTD
 MAYOHI ARCHITECTS
 2/207 Paramatta Road & 11-13 Columbia Lane, Homebush NSW
 2148
 T: (02) 9722 1111
 F: (02) 9722 1112
 A: mayohi@mayohi.com.au
 W: www.mayohi.com.au

DAVID LUIHDE PTY LTD
 KENNARDS SELF-STORAGE PTY LTD
 HAI PHONG PROPERTIES PTY LTD

Drawing Title

Shadow Diagrams
 WINTER SHADOW (12pm-2pm)
 PLAN & SOLAR EYE VIEW

Project

CONCEPT PLAN APPLICATION FOR:
columbia precinct
 regeneration
 HOMERUSH
 2/207 Paramatta Road & 11-13 Columbia Lane, Homebush NSW

Scale: 1:150 Date: 08/04

Checked: PH Drawn: TL, TT
 Design: A.904
 Title: B



3:00 pm (21 June)

Issue	Assessment Description	Date
B	ENVIRONMENTAL ASSESSMENT ISSUE	15-10-11
A	CONCEPT PLAN DRAFT SUBMISSION	05-01-11

PD MAYOH PTY LTD
ARCHITECTS & LANDSCAPE CONSULTANTS
100/102, WILSON STREET, WILSON, VIC 3048
Phone: (03) 9398 6524 Fax: (03) 9398 6524
E-mail: info@mayoh.com.au

DAVID LHUEDE PTY LTD
KENNARDS SELF-STORAGE PTY LTD
HAI PHONG PROPERTIES PTY LTD

Dredging Time

Shadow Diagrams
WINTER SHADOW (3pm)
PLAN & SOLAR EYE VIEW

Print

CONCEPT PLAN APPLICATION FOR:

columbia precinct
regeneration
HOMEBUSH

2-20 Paramatta Road & 11-13 Columbia Lane, Homebush NSW

Scale: NTS 0834 JUN 1962

Circumst. FH Dr. J. C. T. L. TT
 Drug No. A.905 Issue B

LEGEND:

- OPEN SPACE AREA
- DEEP SOIL ZONE AREA
- PROPERTY BOUNDARIES
- BASEMENT OUTLINE
- SITE PERIMETER

TOTAL SITE AREA :
(excluding public lanes)
29,666 m²

OPEN SPACE AREA :
(excluding public lanes)
13,685 m²
46.1% of Total Site Area

DEEP SOIL ZONE AREA :
6,717 m²
49% of Open Space Area



OPEN SPACE AREA



DEEP SOIL ZONE AREA

PROJECT INFORMATION	DATE	16-05-11
CONCEPT PLAN/PERMIT SUBMISSION	DATE	16-05-11
PROJECT NAME	PROJECT LOCATION	DATE

DD MAYOCH PTY LTD
1/11-1/12/13/14/2567/256