


**112 Bowen Street
Spring Hill QLD 4000
BRISBANE AUSTRALIA
ABN 80 806 378 831
TEL.+61 7 3831 3255
FAX+61 7 3831 3266
mail@donovanhill.com.au**

© Donovan Hill. These designs, drawings and specifications are copyright and must not be used, kept or copied by any means without written permission.

CONSULTANTS

 

CLIENT
Kings Beach No. 2

PROJECT
**Casuarina Town
Centre Project
Application Drawings**

LOCATION
Casuarina Beach

[illegible]

PA-3	16.11.11	REV. PLANNING APPROVAL
ISSUE	DATE	DESCRIPTION

PROJECT No: 874

SCALE @ A1: As indicated

CAD FILE:

DRAWN BY: Author

CHECKED BY: Checker

COPYRIGHT: DONOVAN HILL

SHEET TITLE

Site Plan - Comparative DA Drawing

DA_21

SUBMITTED- FOR PROJECT APPROVAL

PLOT DATE : 16/11/2011 12:53:07 PM

Donovan Hill

112 Bowen Street
Spring Hill QLD 4000
BRISBANE AUSTRALIA
ABN 80 806 378 831
TEL +61 7 3831 3255
FAX +61 7 3831 3266
mail@donovanhill.com.au

CHECK ALL DIMENSIONS ON SITE
BEFORE FABRICATION OR SET OUT.
Use figured dimensions in preference to scale.

© Donovan Hill. These designs, drawings and
specifications are copyright and must not be used,
kept or copied by any means without written permission.


CONSULTANTS

Hatched Area denotes
comparative building
extents of previous
Development Application

CLIENT
Kings Beach No. 2

PROJECT
Casuarina Town
Centre Project
Application Drawings

LOCATION
Casuarina Beach

 


PA-3	16.11.11	REV. PLANNING APPROVAL
ISSUE	DATE	DESCRIPTION

PROJECT No: 874
SCALE @ A1: 1 : 200
CAD FILE:
DRAWN BY: Author
CHECKED BY: Checker
COPYRIGHT: DONOVAN HILL
SHEET TITLE

Ground Floor Plan
Comparative DA
Drawing

DA_22

PLOT DATE : 16/11/2011 12:54:01 PM

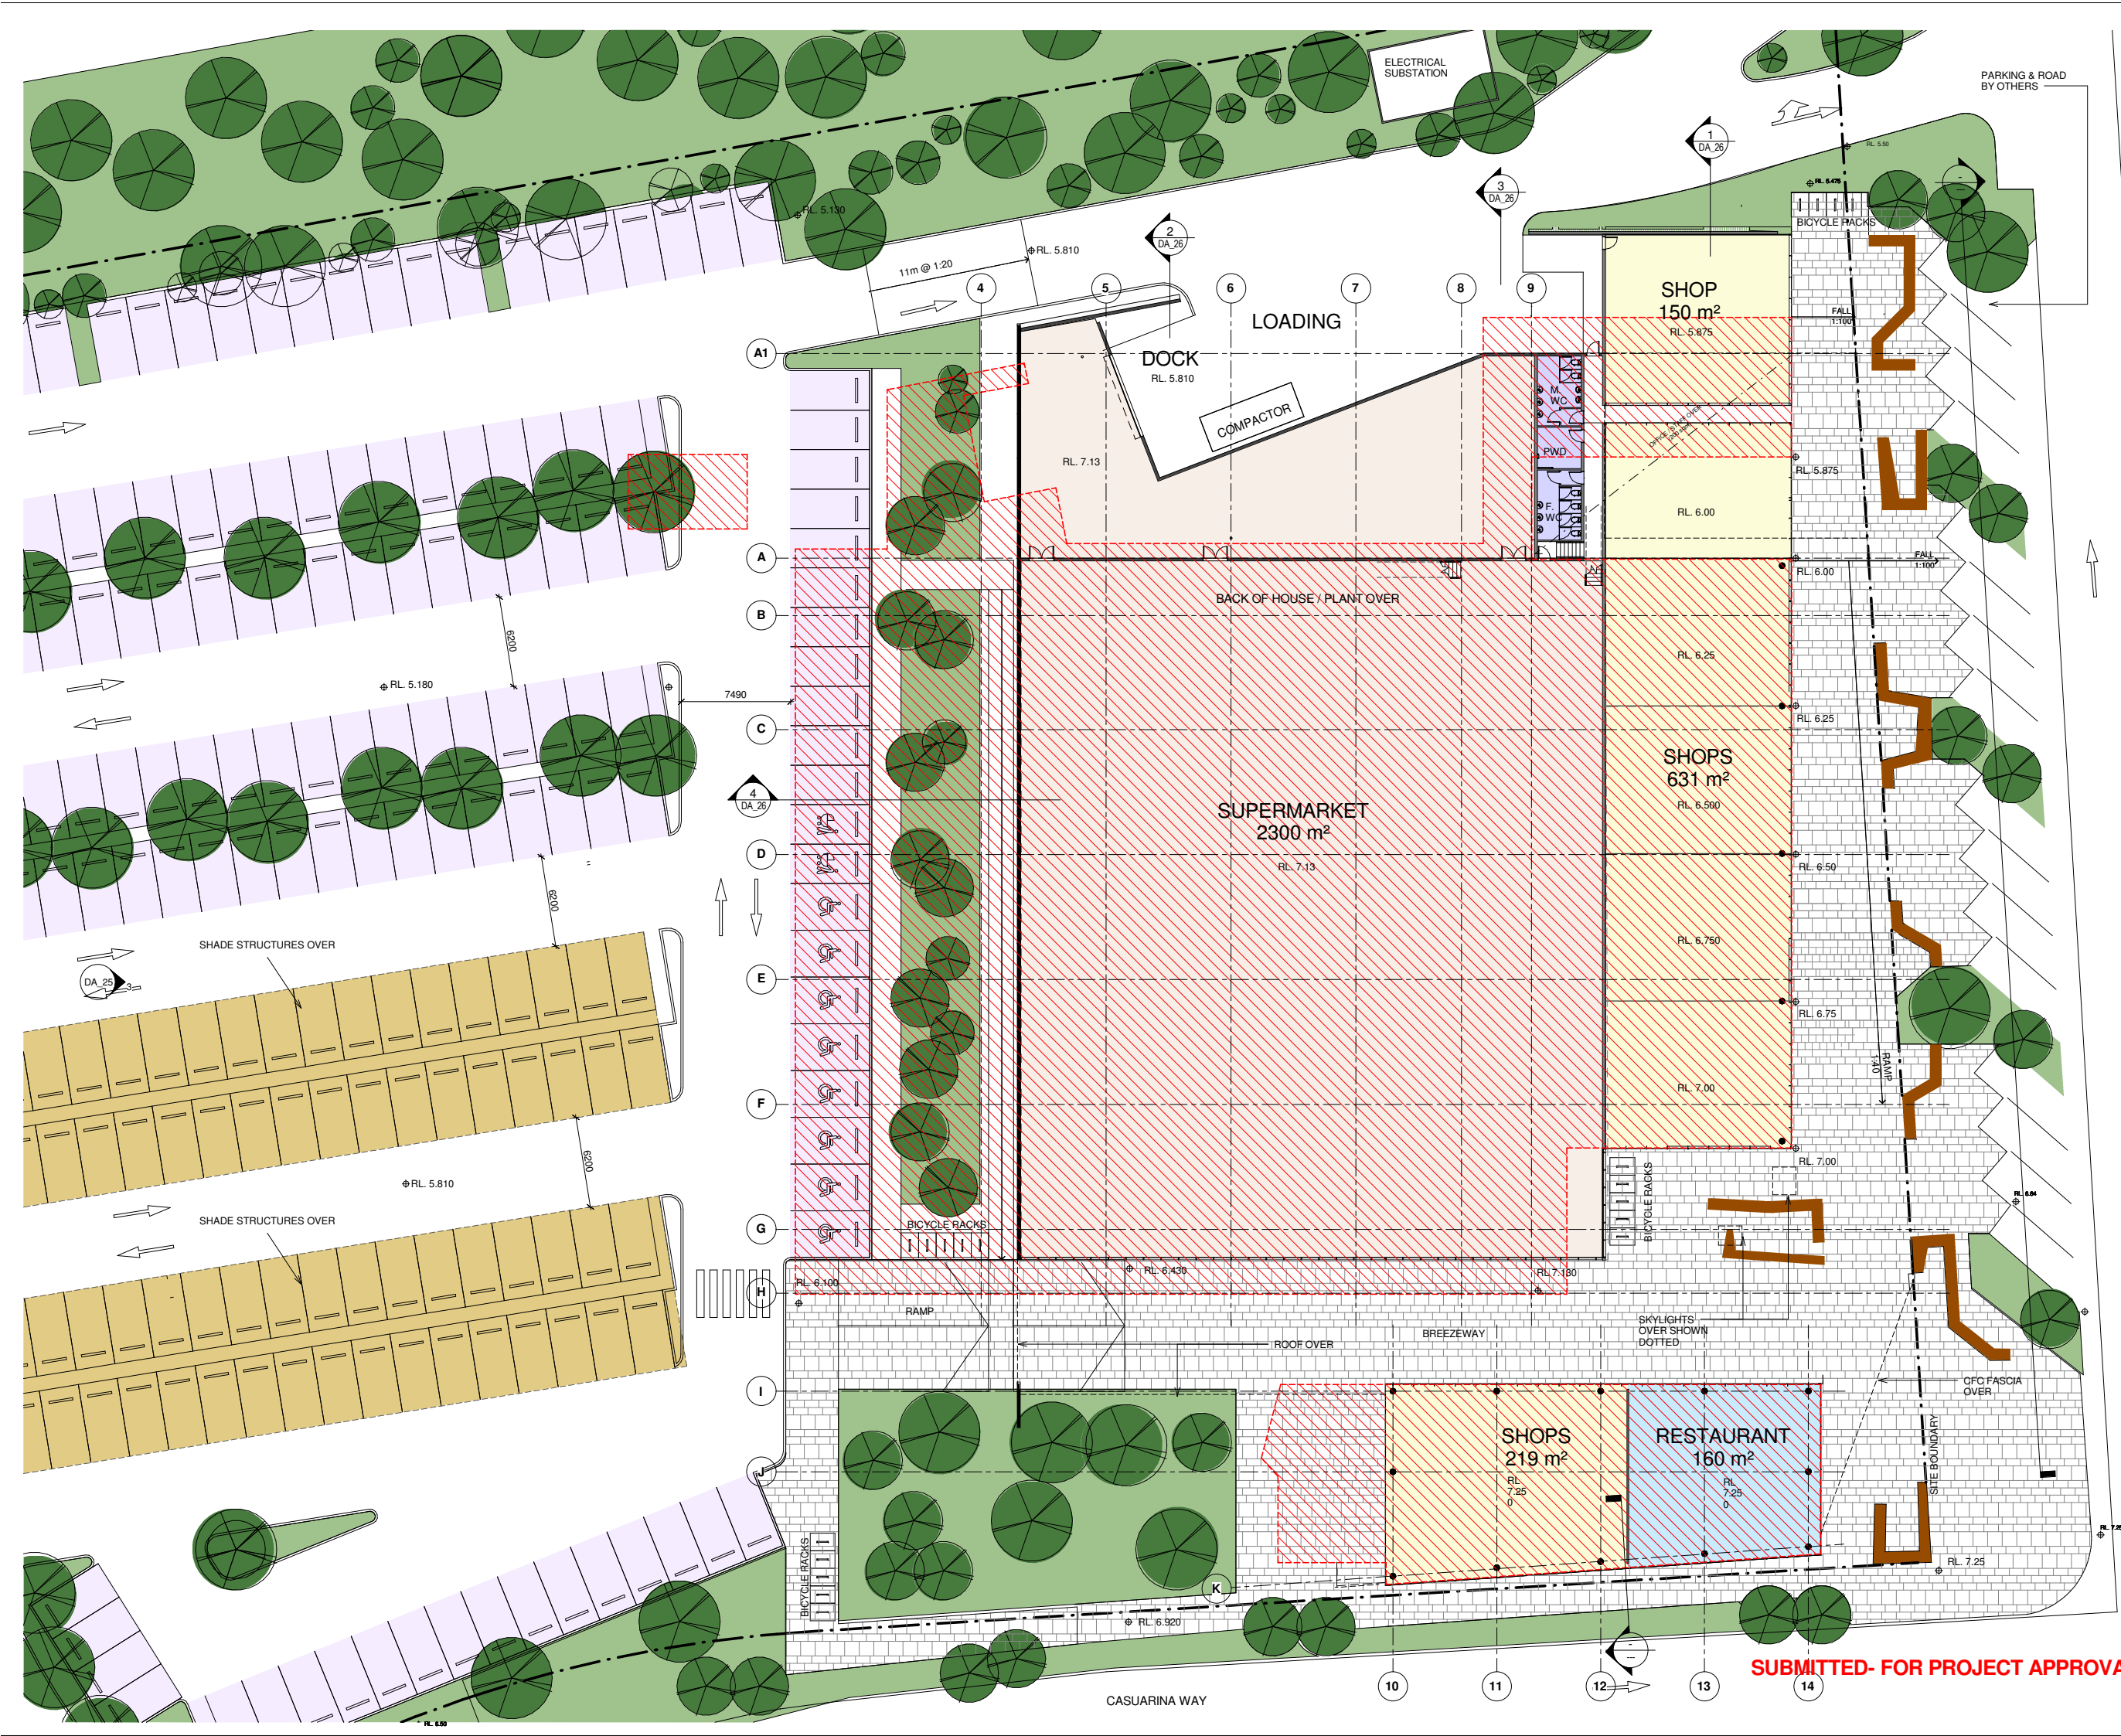


SUBMITTED- FOR PROJECT APPROVAL

**112 Bowen Street
Spring Hill QLD 4000
BRISBANE AUSTRALIA
ABN 80 806 378 831
TEL.+61 7 3831 3255
FAX+61 7 3831 3266
mail@donovanhill.com.au**

**CHECK ALL DIMENSIONS ON SITE
BEFORE FABRICATION OR SET OUT**
Use figured dimensions in preference to scale

© Donovan Hill. These designs, drawings and specifications are copyright and must not be used, kept or copied by any means without written permission.

CONSULTANTS

 


CLIENT

PROJECT

Casuarina Town Centre Project Application Drawings

LOCATION
Casuarina Beach

 [illegible]

PA-3	16.11.11	REV. PLANNING APPROVAL
ISSUE	DATE	DESCRIPTION

PROJECT No: 874

SCALE @ A1: 1 : 200

CAD FILE:

DRAWN BY: Author

CHECKED BY: Checker

COPYRIGHT: DONOVAN HILL

SHEET TITLE

First Floor Plan Comparative DA Drawing

DA_23

SUBMITTED- FOR PROJECT APPROVAL

PLOT DATE : 16/11/2011 12:54:35 PM

**112 Bowen Street
Spring Hill QLD 4000
BRISBANE AUSTRALIA
ABN 80 806 378 831
TEL.+61 7 3831 3255
FAX+61 7 3831 3266
mail@donovanhill.com.au**


© Donovan Hill. These designs, drawings and specifications are copyright and must not be used, kept or copied by any means without written permission.

 Hatched Area denotes comparative building extents of previous Development Application

CLIENT
Kings Beach No. 2

PROJECT
**Casuarina Town
Centre Project
Application Drawings**

LOCATION
Casuarina Beach

 [illegible]

PA-3	16.11.11	REV. PLANNING APPROVAL
ISSUE	DATE	DESCRIPTION

SHEET TITLE

DA_24

PLOT DATE : 16/11/2011 12:54:57 PM

Donovan Hill

112 Bowen Street
Spring Hill QLD 4000
BRISBANE AUSTRALIA
ABN 80 806 378 831
TEL +61 7 3831 3255
FAX +61 7 3831 3266
mail@donovanhill.com.au

CHECK ALL DIMENSIONS ON SITE
BEFORE FABRICATION OR SET OUT.
Use figured dimensions in preference to scale.

© Donovan Hill. These designs, drawings and
specifications are copyright and must not be used,
kept or copied by any means without written permission.

CONSULTANTS

Hatched Area denotes
comparative building
extents of previous
Development Application

CLIENT
Kings Beach No. 2

PROJECT
Casuarina Town
Centre Project
Application Drawings
LOCATION
Casuarina Beach

0 2 5
1:200

ISSUE	DATE	DESCRIPTION
PA-3	16.11.11	REV. PLANNING APPROVAL


PROJECT No: 874
SCALE @ A1: 1 : 200
CAD FILE:
DRAWN BY: Author
CHECKED BY: Checker
COPYRIGHT: DONOVAN HILL
SHEET TITLE

Site Elevations
Comparative DA
Drawing


DA_25

SUBMITTED- FOR PROJECT APPROVAL


PLOT DATE : 16/11/2011 12:55:48 PM

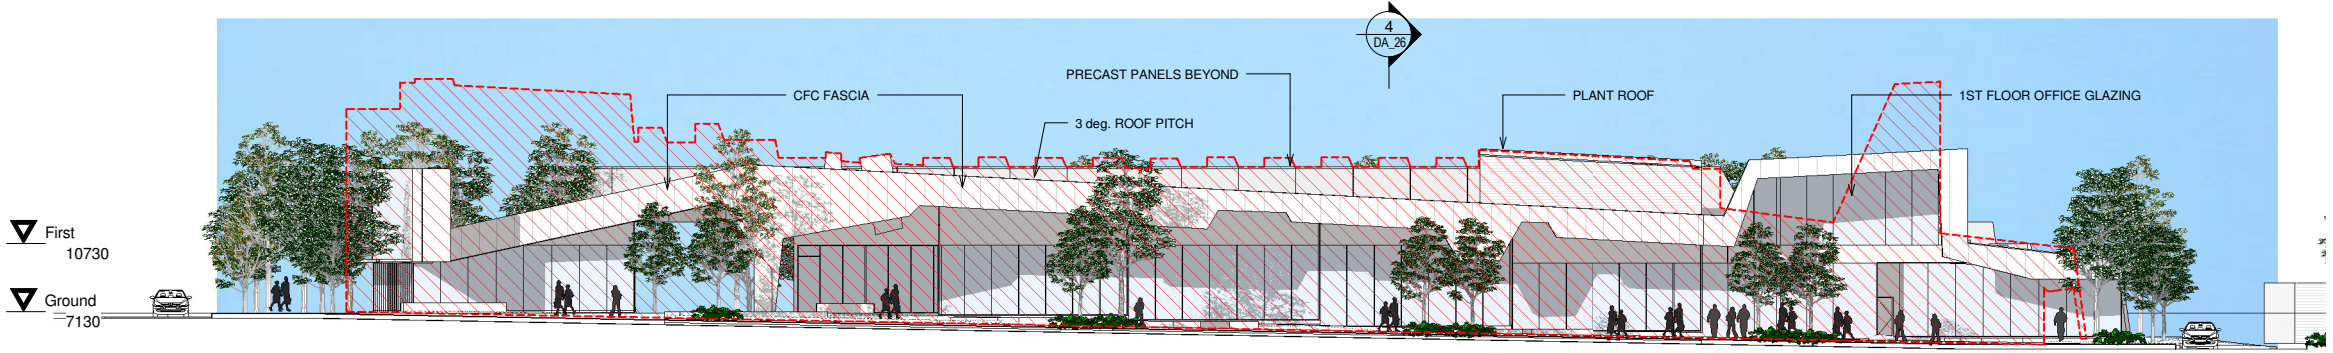


1 Comparative DA - North Elevation
1 : 200 DA06

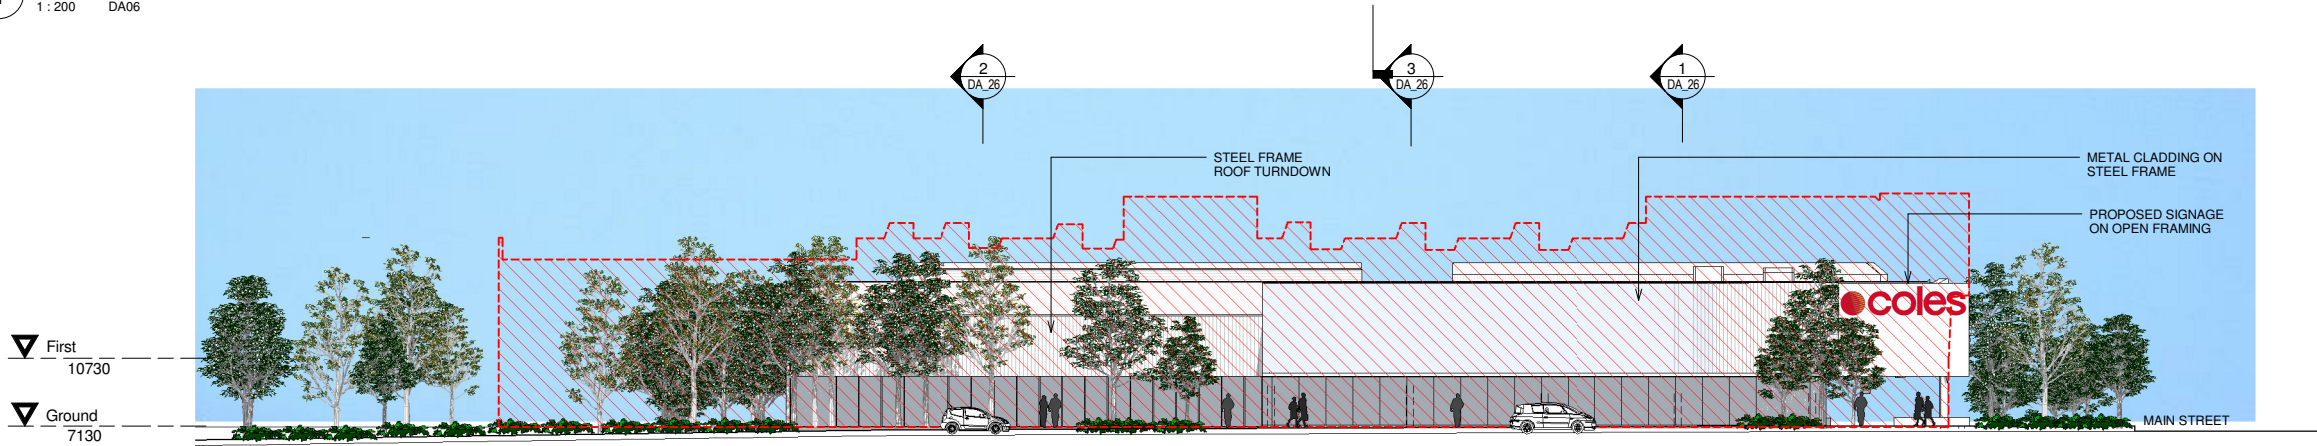

2 Comparative DA - East Elevation
1 : 200 DA06

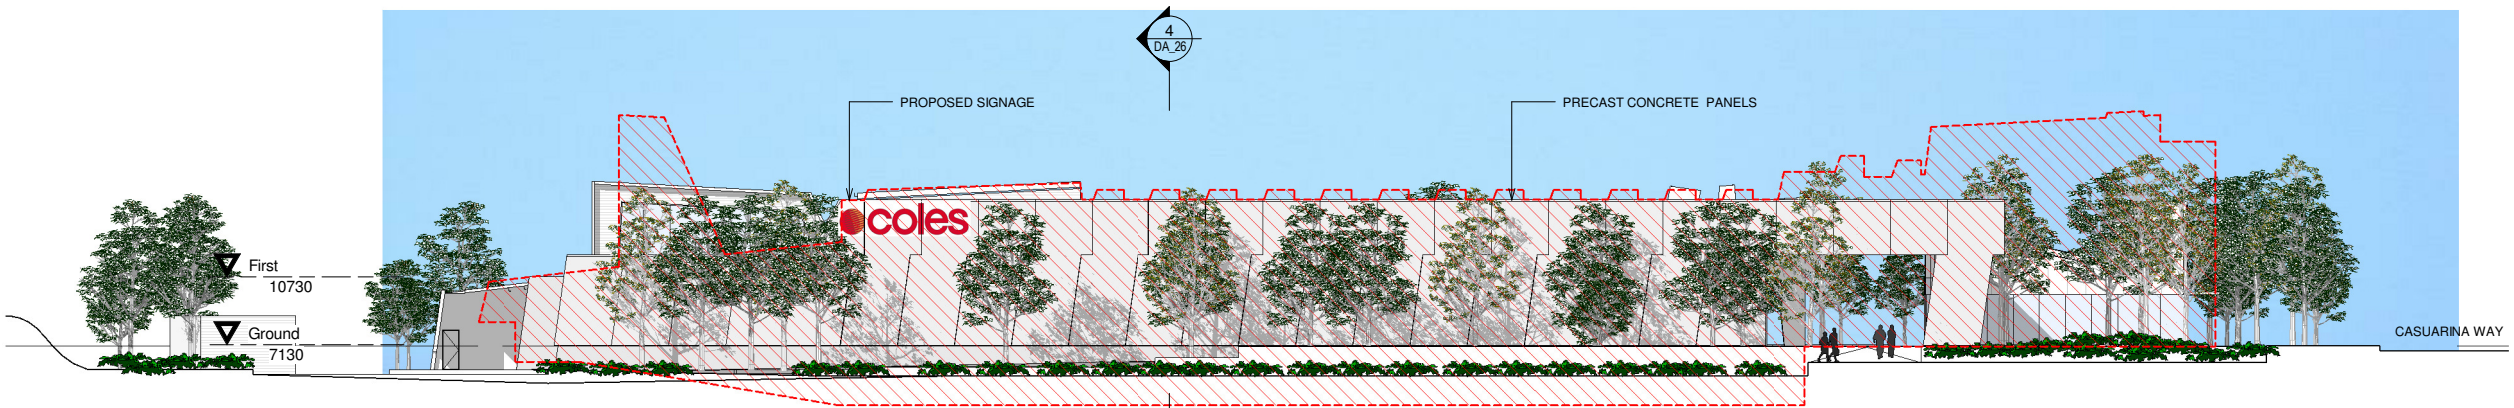

3 Comparative DA - South Elevation
1 : 200 DA07

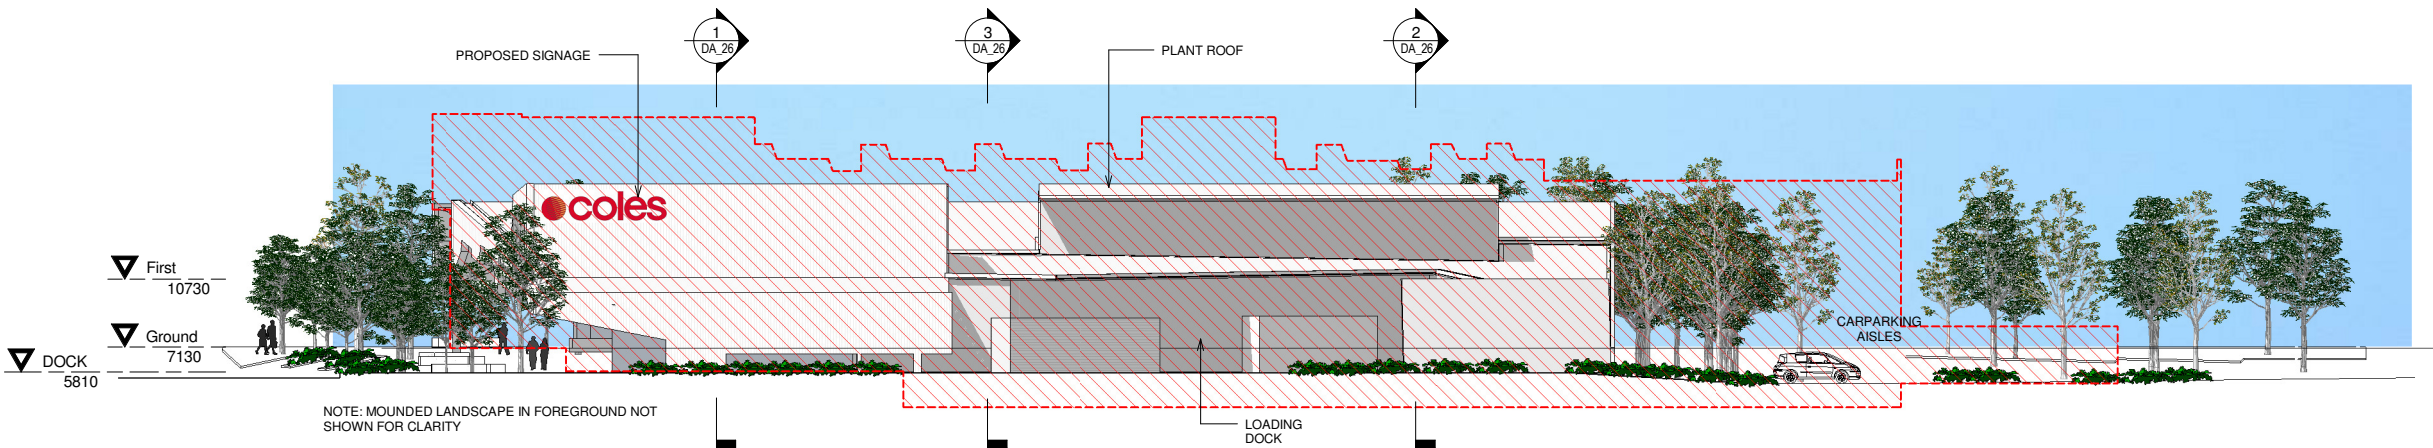

4 Comparative DA - West Elevation
1 : 200 DA07

NOTE: MOUNDED LANDSCAPE IN FOREGROUND NOT
SHOWN FOR CLARITY

Donovan Hill

112 Bowen Street
Spring Hill QLD 4000
BRISBANE AUSTRALIA
ABN 80 806 378 831
TEL: +61 7 3831 3255
FAX: +61 7 3831 3266
mail@donovanhill.com.au

CHECK ALL DIMENSIONS ON SITE
BEFORE FABRICATION OR SET OUT.
Use figured dimensions in preference to scale.

© Donovan Hill. These designs, drawings and
specifications are copyright and must not be used,
kept or copied by any means without written permission.

CONSULTANTS

Hatched Area denotes
comparative building
extents of previous
Development Application

CLIENT
Kings Beach No. 2

PROJECT
Casuarina Town
Centre Project
Application Drawings
LOCATION
Casuarina Beach

0 2 5
1:200

PA-3	16.11.11	REV. PLANNING APPROVAL
ISSUE	DATE	DESCRIPTION


PROJECT No: 874
SCALE @ A1: 1 : 200
CAD FILE:
DRAWN BY: Author
CHECKED BY: Checker
COPYRIGHT: DONOVAN HILL
SHEET TITLE

Site Sections
Comparative DA
Drawing


DA_26

SUBMITTED- FOR PROJECT APPROVAL


PLOT DATE : 16/11/2011 12:57:45 PM

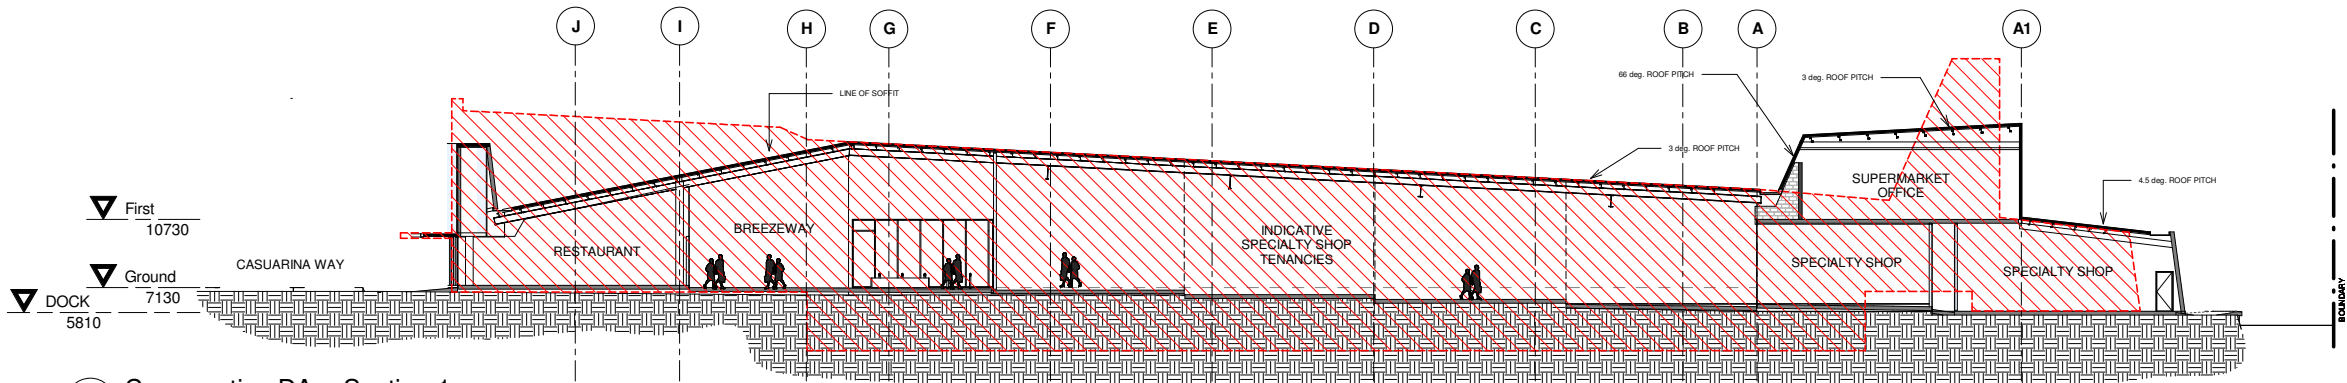


1 Comparative DA - Section 1
1 : 200 DA12

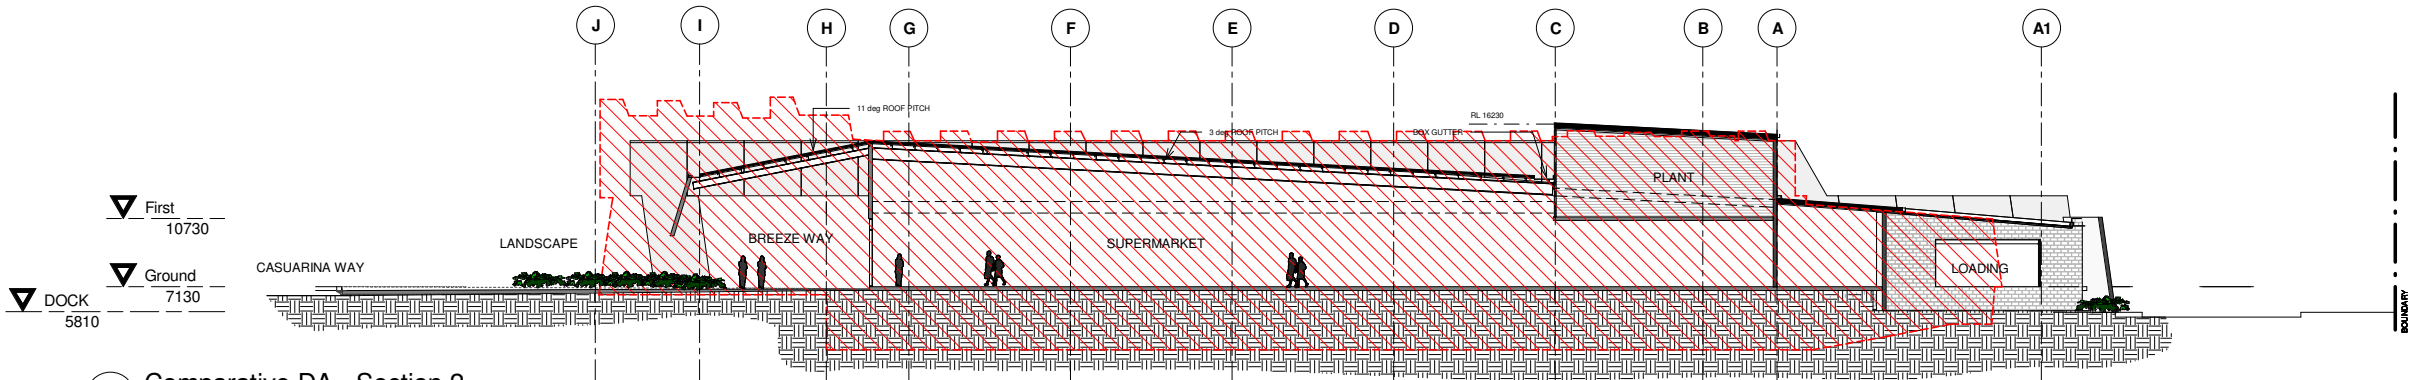

2 Comparative DA - Section 2
1 : 200 DA06

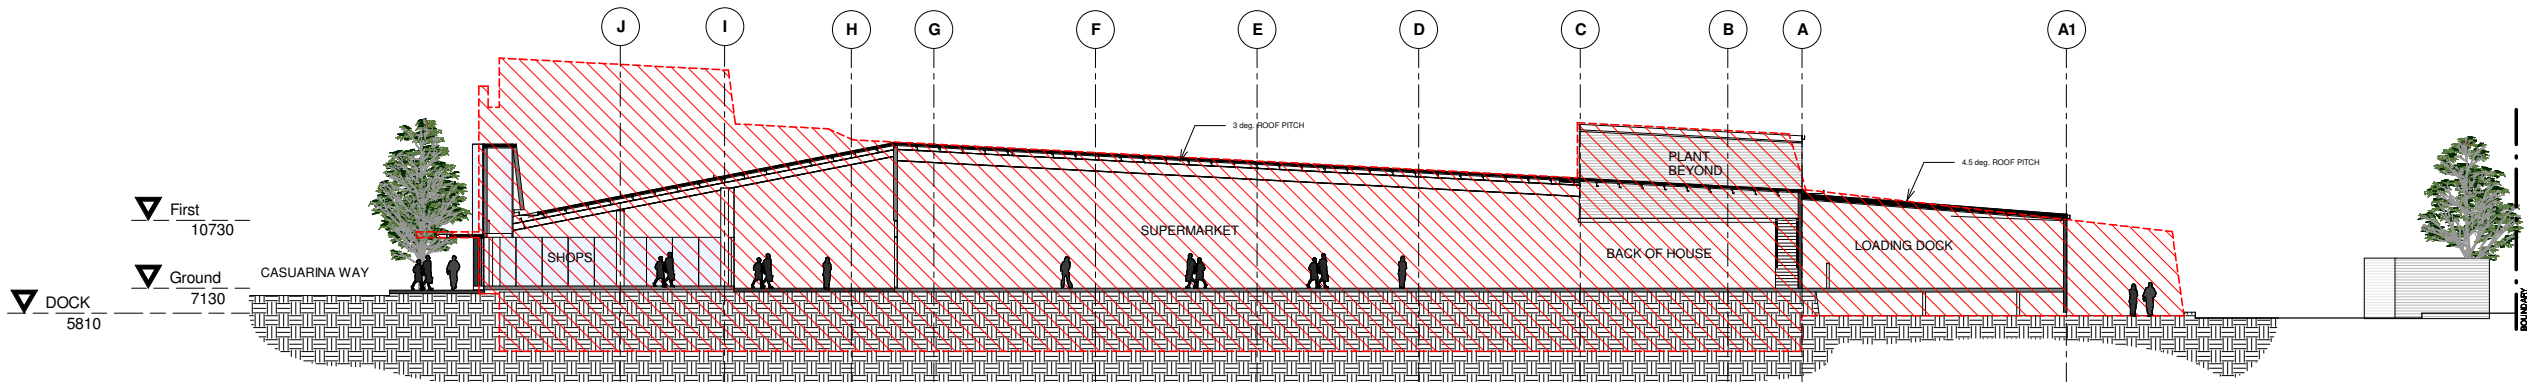

3 Comparative DA - Section 3
1 : 200 DA06

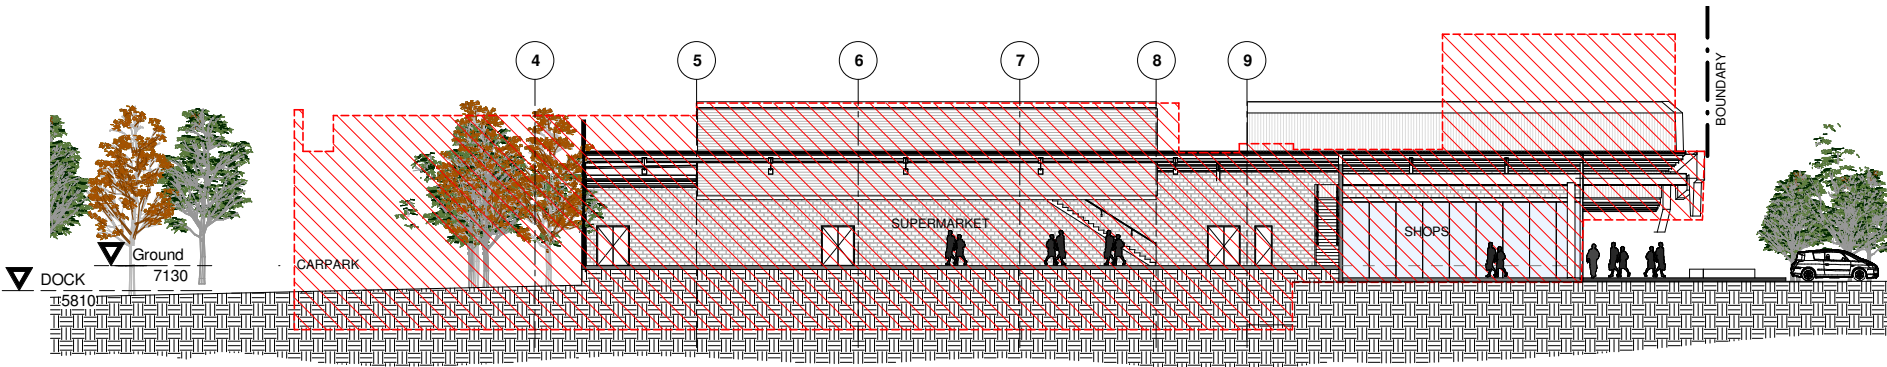

4 Comparative DA - Section 4
1 : 200 DA12