
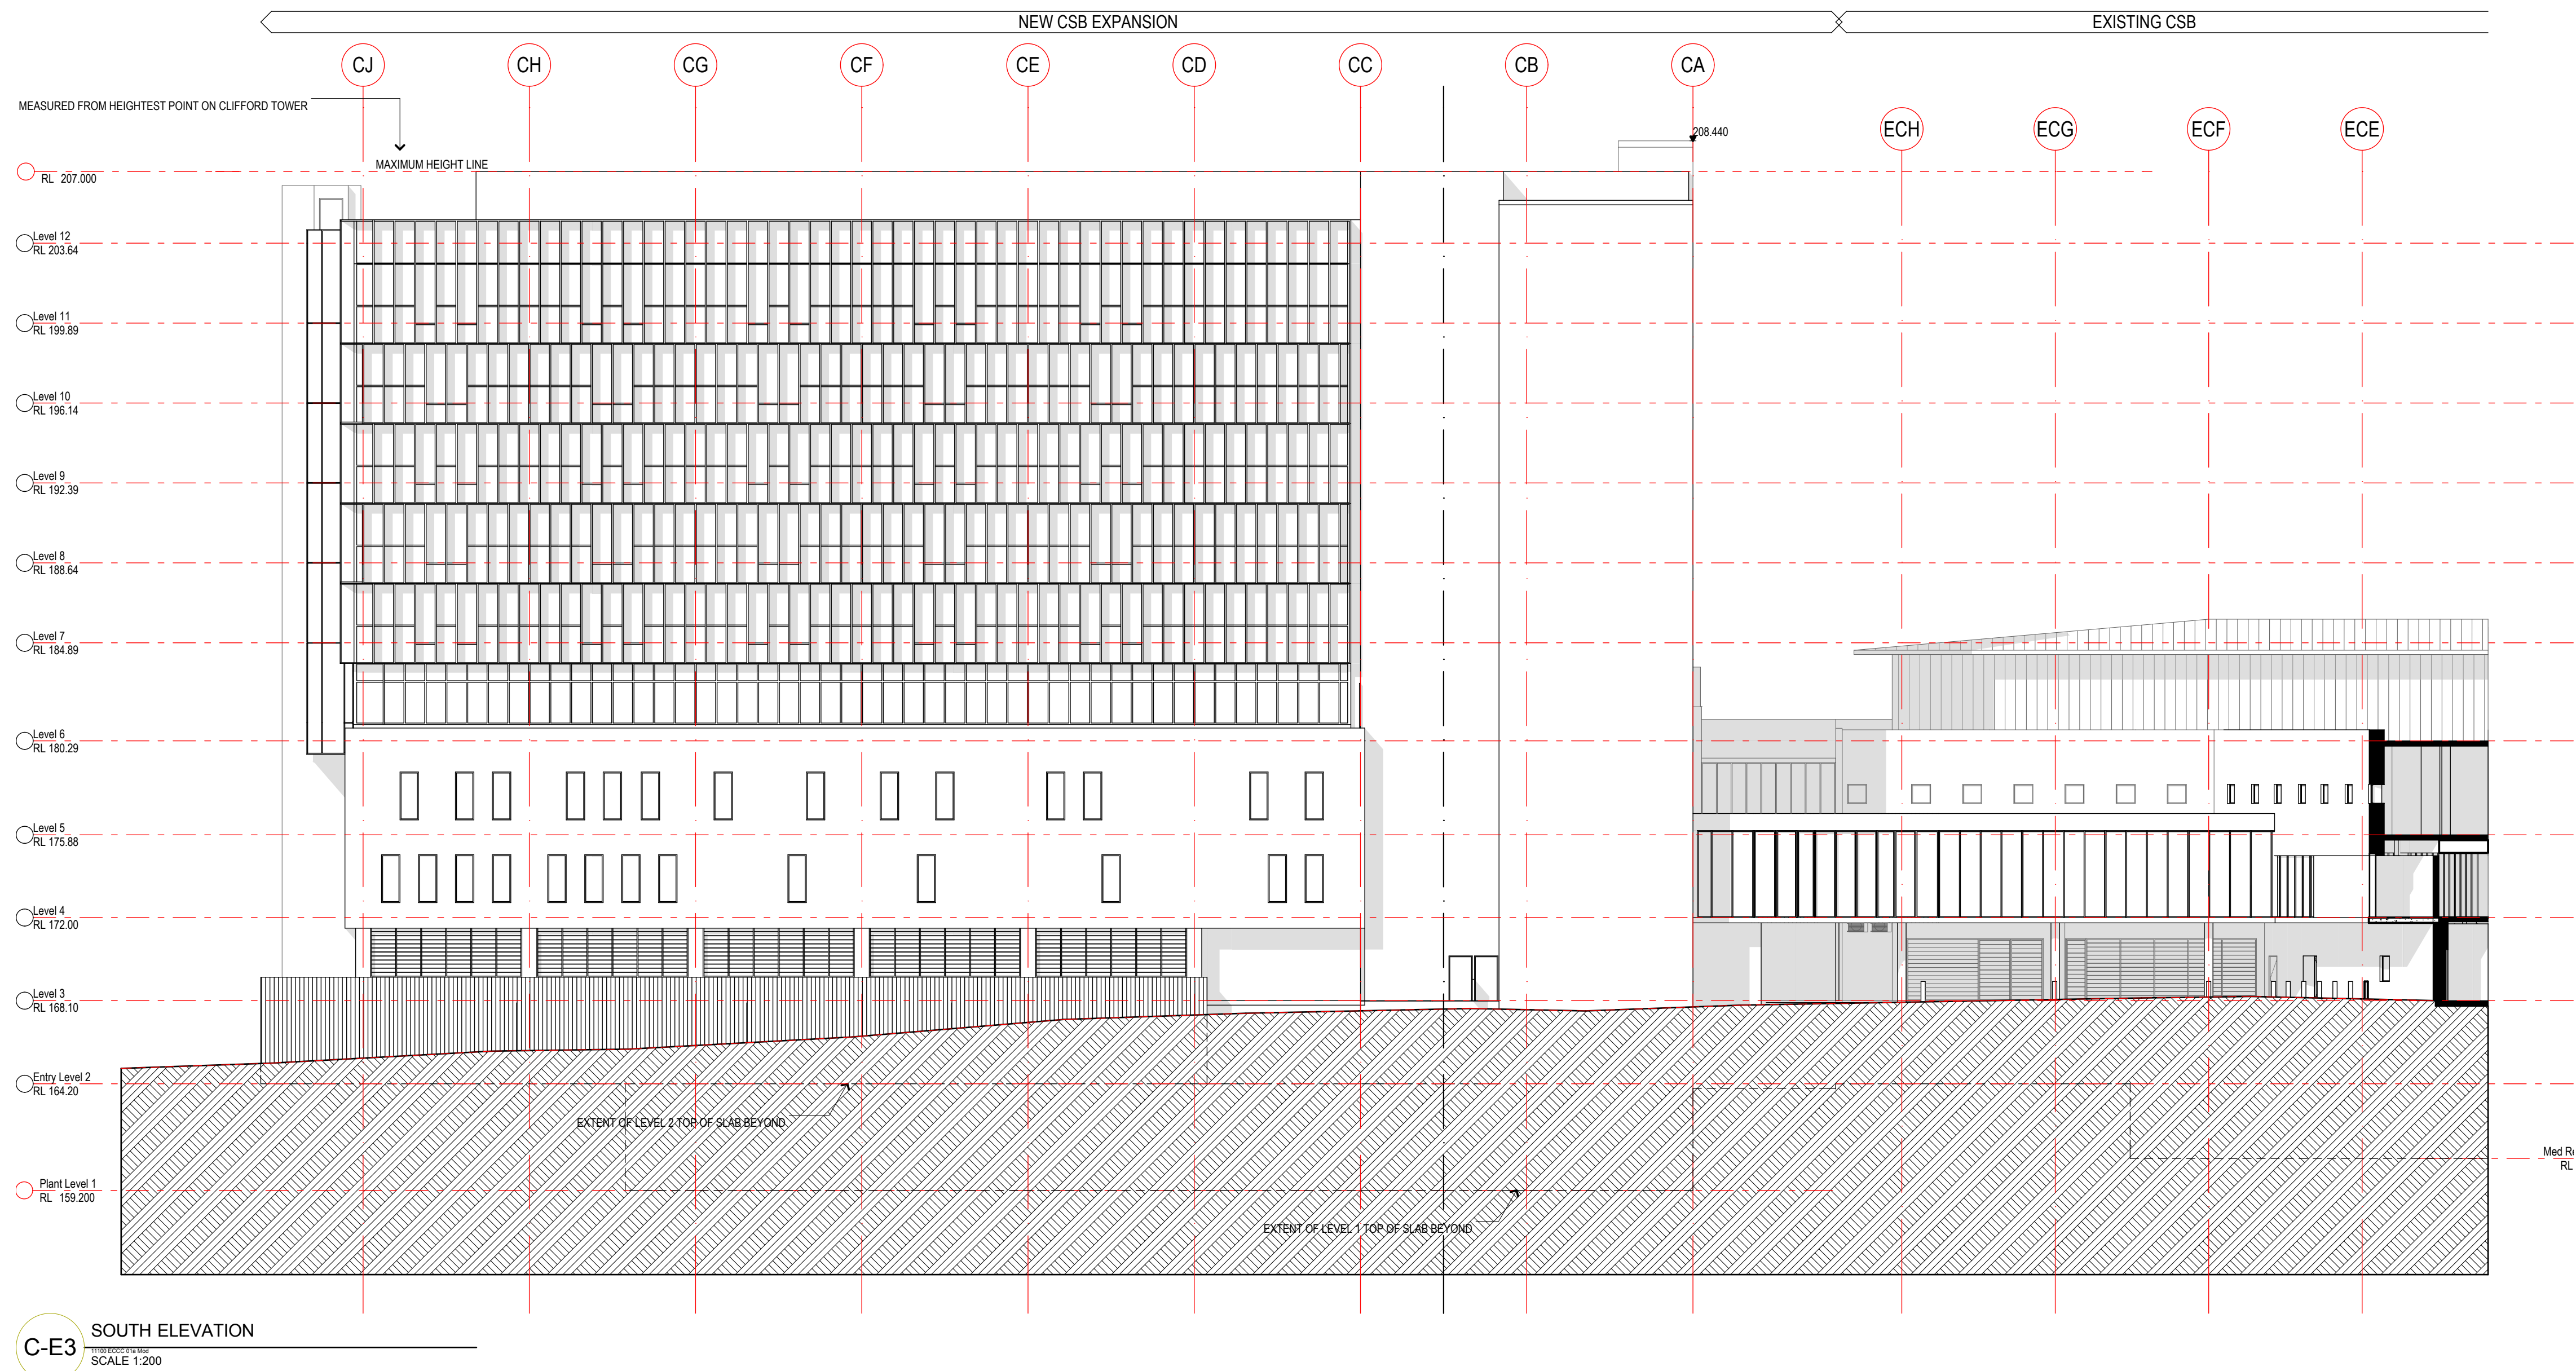


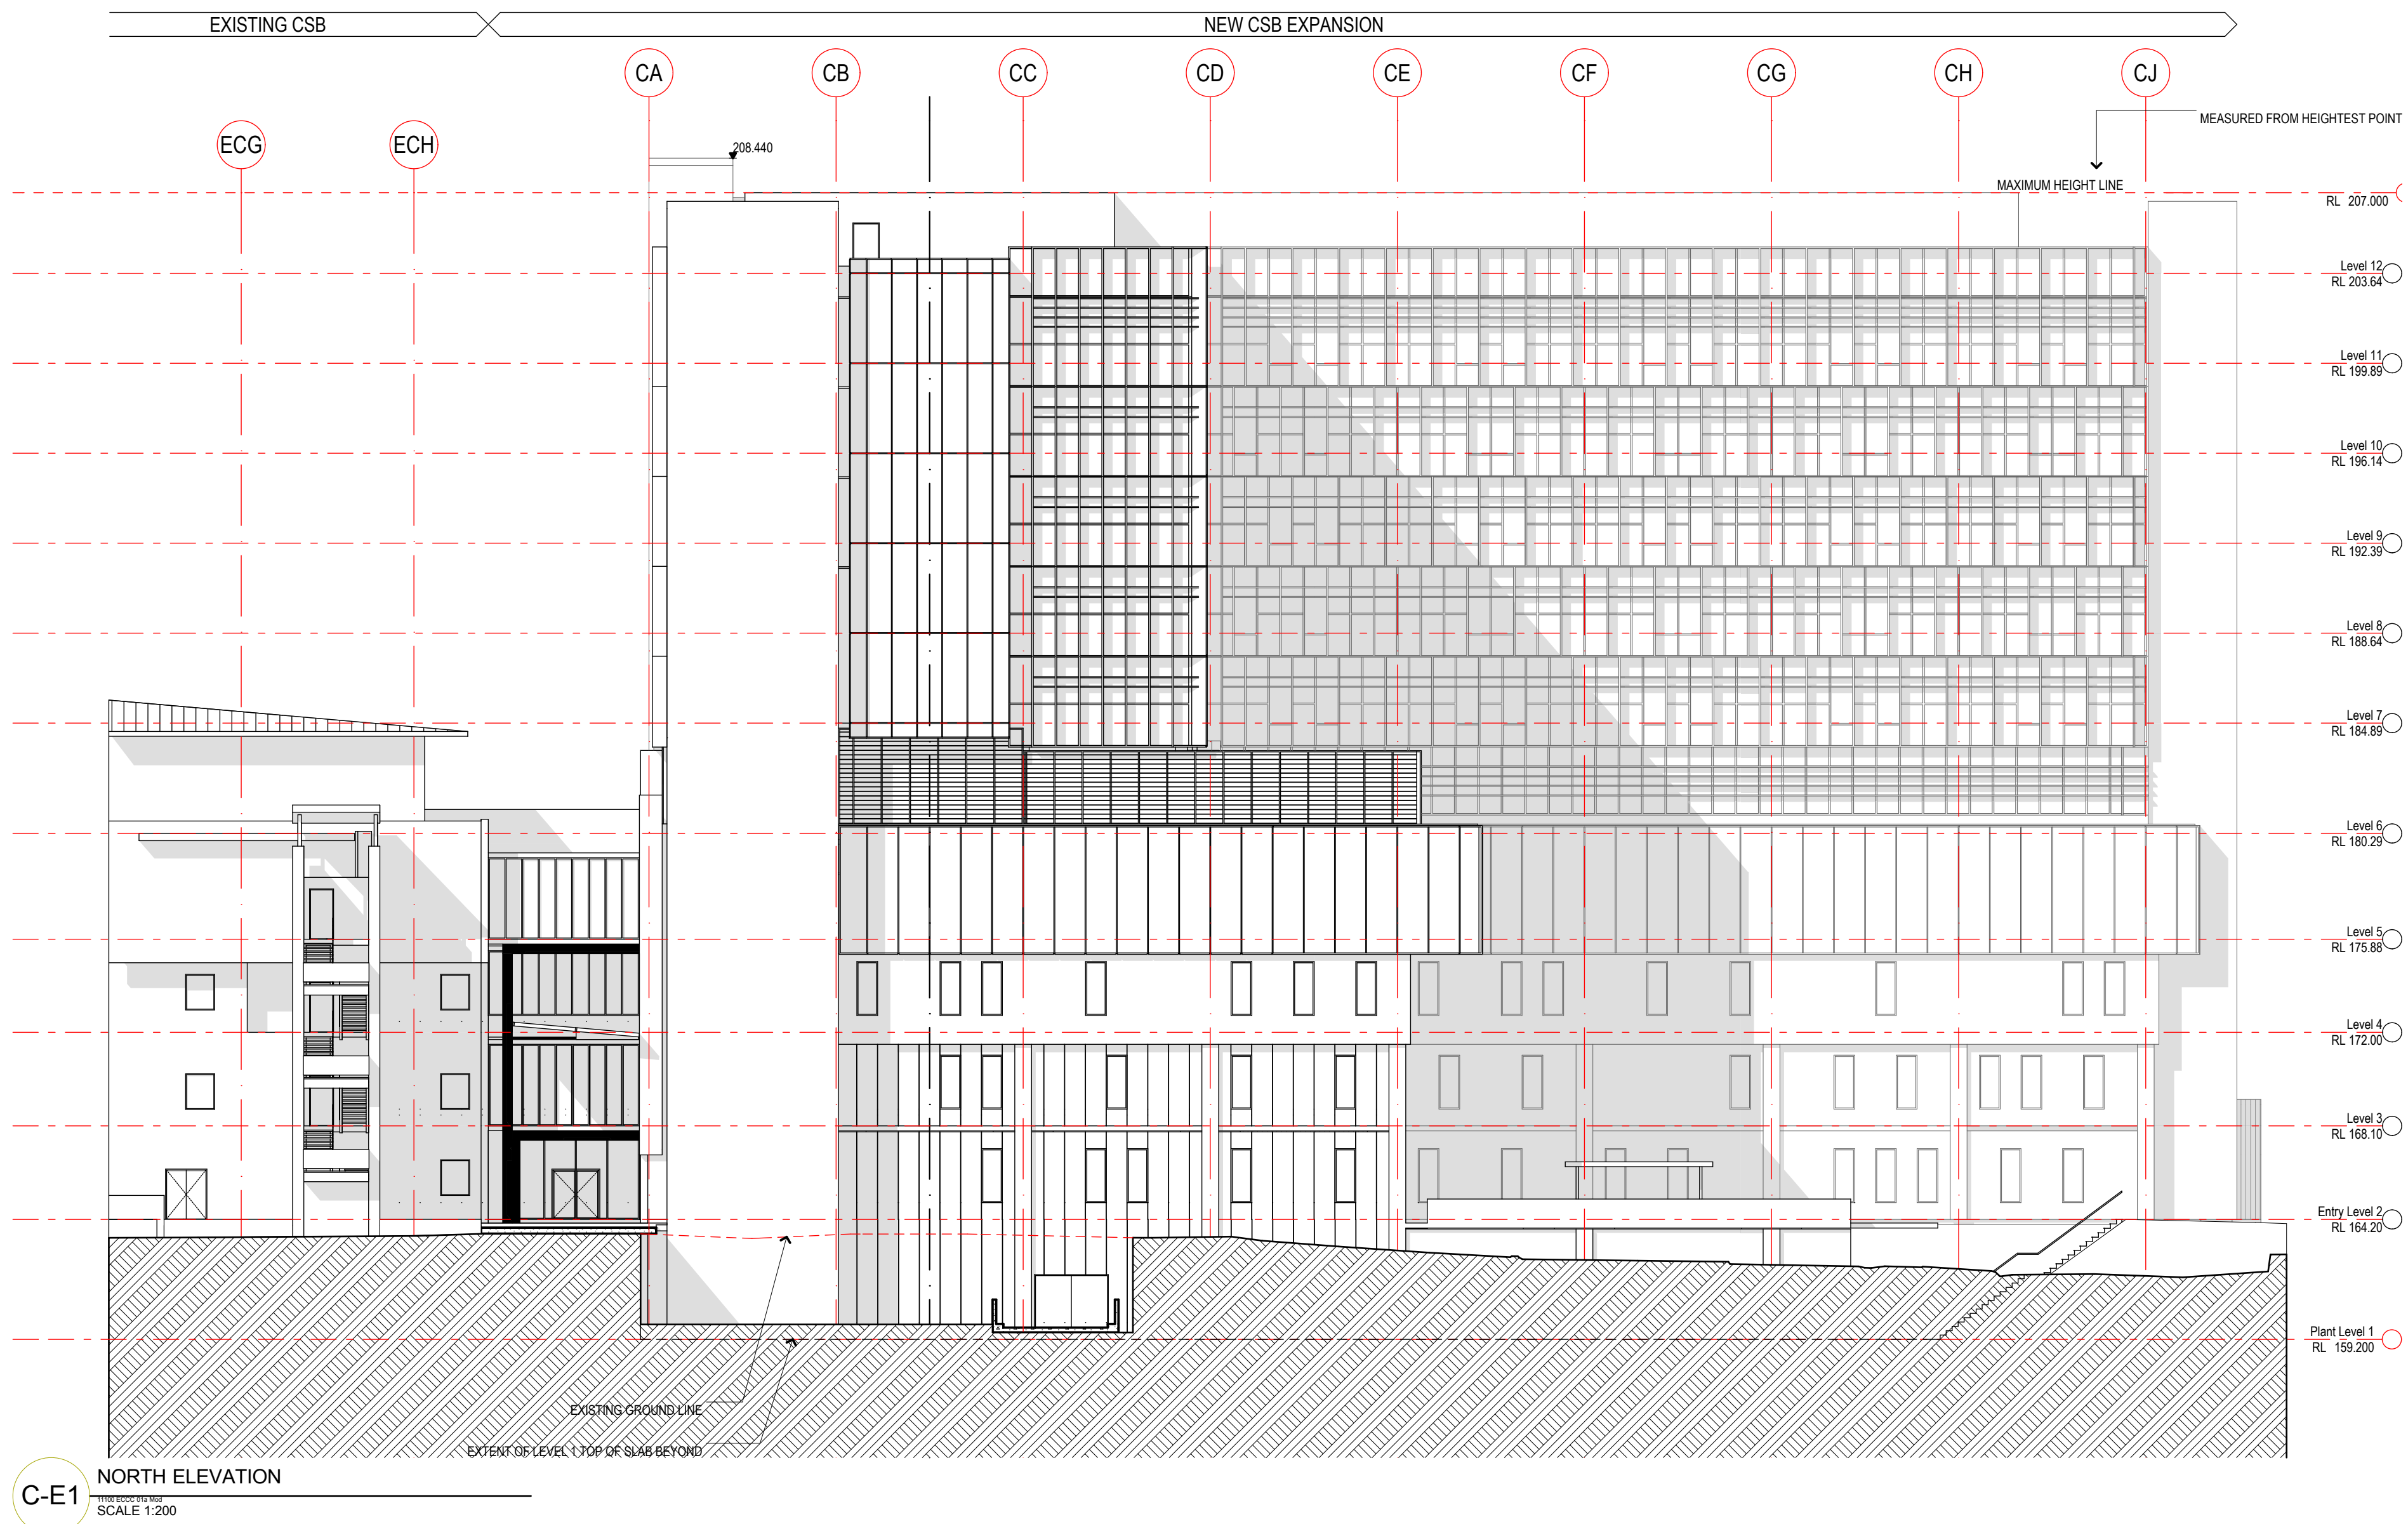

NOTES:

COPYRIGHT © ALL RIGHTS RESERVED. THIS DRAWING MAY NOT BE REPRODUCED OR TRANSMITTED IN ANY FORM OR BY ANY MEANS IN PART OR IN WHOLE WITHOUT PERMISSION OF MORRIS BRAY MARTIN OLLMANN PTY LTD.  
ALL LEVELS AND DIMENSIONS TO BE VERIFIED PRIOR TO COMMENCEMENT OF WORK.  
USE FIGURED DIMENSIONS ONLY. DO NOT SCALE.  
ALL WORK TO COMPLY WITH CURRENT REGULATIONS AND S.A.A. STANDARDS.

LEGEND:

|   |                 |                                         |                        |
|---|-----------------|-----------------------------------------|------------------------|
| [01] MB 31.08.11   |                 | For 75W Approval                        |                        |
| No.   | Initial         | DATE                                    | REVISION/ISSUE DETAILS |
|   |                 | <b>SYDNEY ADVENTIST HOSPITAL</b>        |                        |
| SYDNEY ADVENTIST HOSPITAL   |                 | 185 FOX VALLEY RD<br>WARROONGA NSW 2605 |                        |
| Phone: +61 2 9487 9111   |                 | Fax: +61 2 9487 9206                    |                        |
| <b>MBMO</b>   |                 |                                         |                        |
| MORRIS BRAY MARTIN OLLMANN   |                 |                                         |                        |
| 188 188 Willsborough Rd<br>Crows Nest NSW 2057 Australia<br>A/N 10 150 971 021<br>NSW Architects Registration Board Nominated Architects: Terry Mullen, 3334 Gary Bray, 3353                                                                                          |                 |                                         |                        |
| 1 44 12 7449 4027<br>info@mbmo.com.au<br>www.mbmo.com.au   |                 |                                         |                        |
| <b>HASSELL</b>   |                 |                                         |                        |
| Level 2 88 Cumberland Street Sydney NSW Australia 2000<br>GPO Box 6487 Sydney NSW 2051<br>T +61 2 9111 2200 www.hassell.com.au<br>Architecture Interior Design Landscape Architecture Planning Urban Design<br>Australia (R) China Hong Kong Saudi Singapore Thailand |                 |                                         |                        |
| PROJECT:   |                 |                                         |                        |
| STAGE 1 REDEVELOPMENT   |                 |                                         |                        |
| C - CLINICAL SERVICES BUILDING   |                 |                                         |                        |
| DRAWING TITLE:   |                 |                                         |                        |
| CSB North and South Elevations   |                 |                                         |                        |
| SCALE:   | DRAWN BY:       | PLOT DATE:                              | CHECKED:               |
| 1:200   | MB              | 31/08/2011                              | GA                     |
| PROJECT NUMBER:   | DRAWING NUMBER: | ISSUE:                                  |                        |
| 11100   | C-A-160         | [01]                                    |                        |