
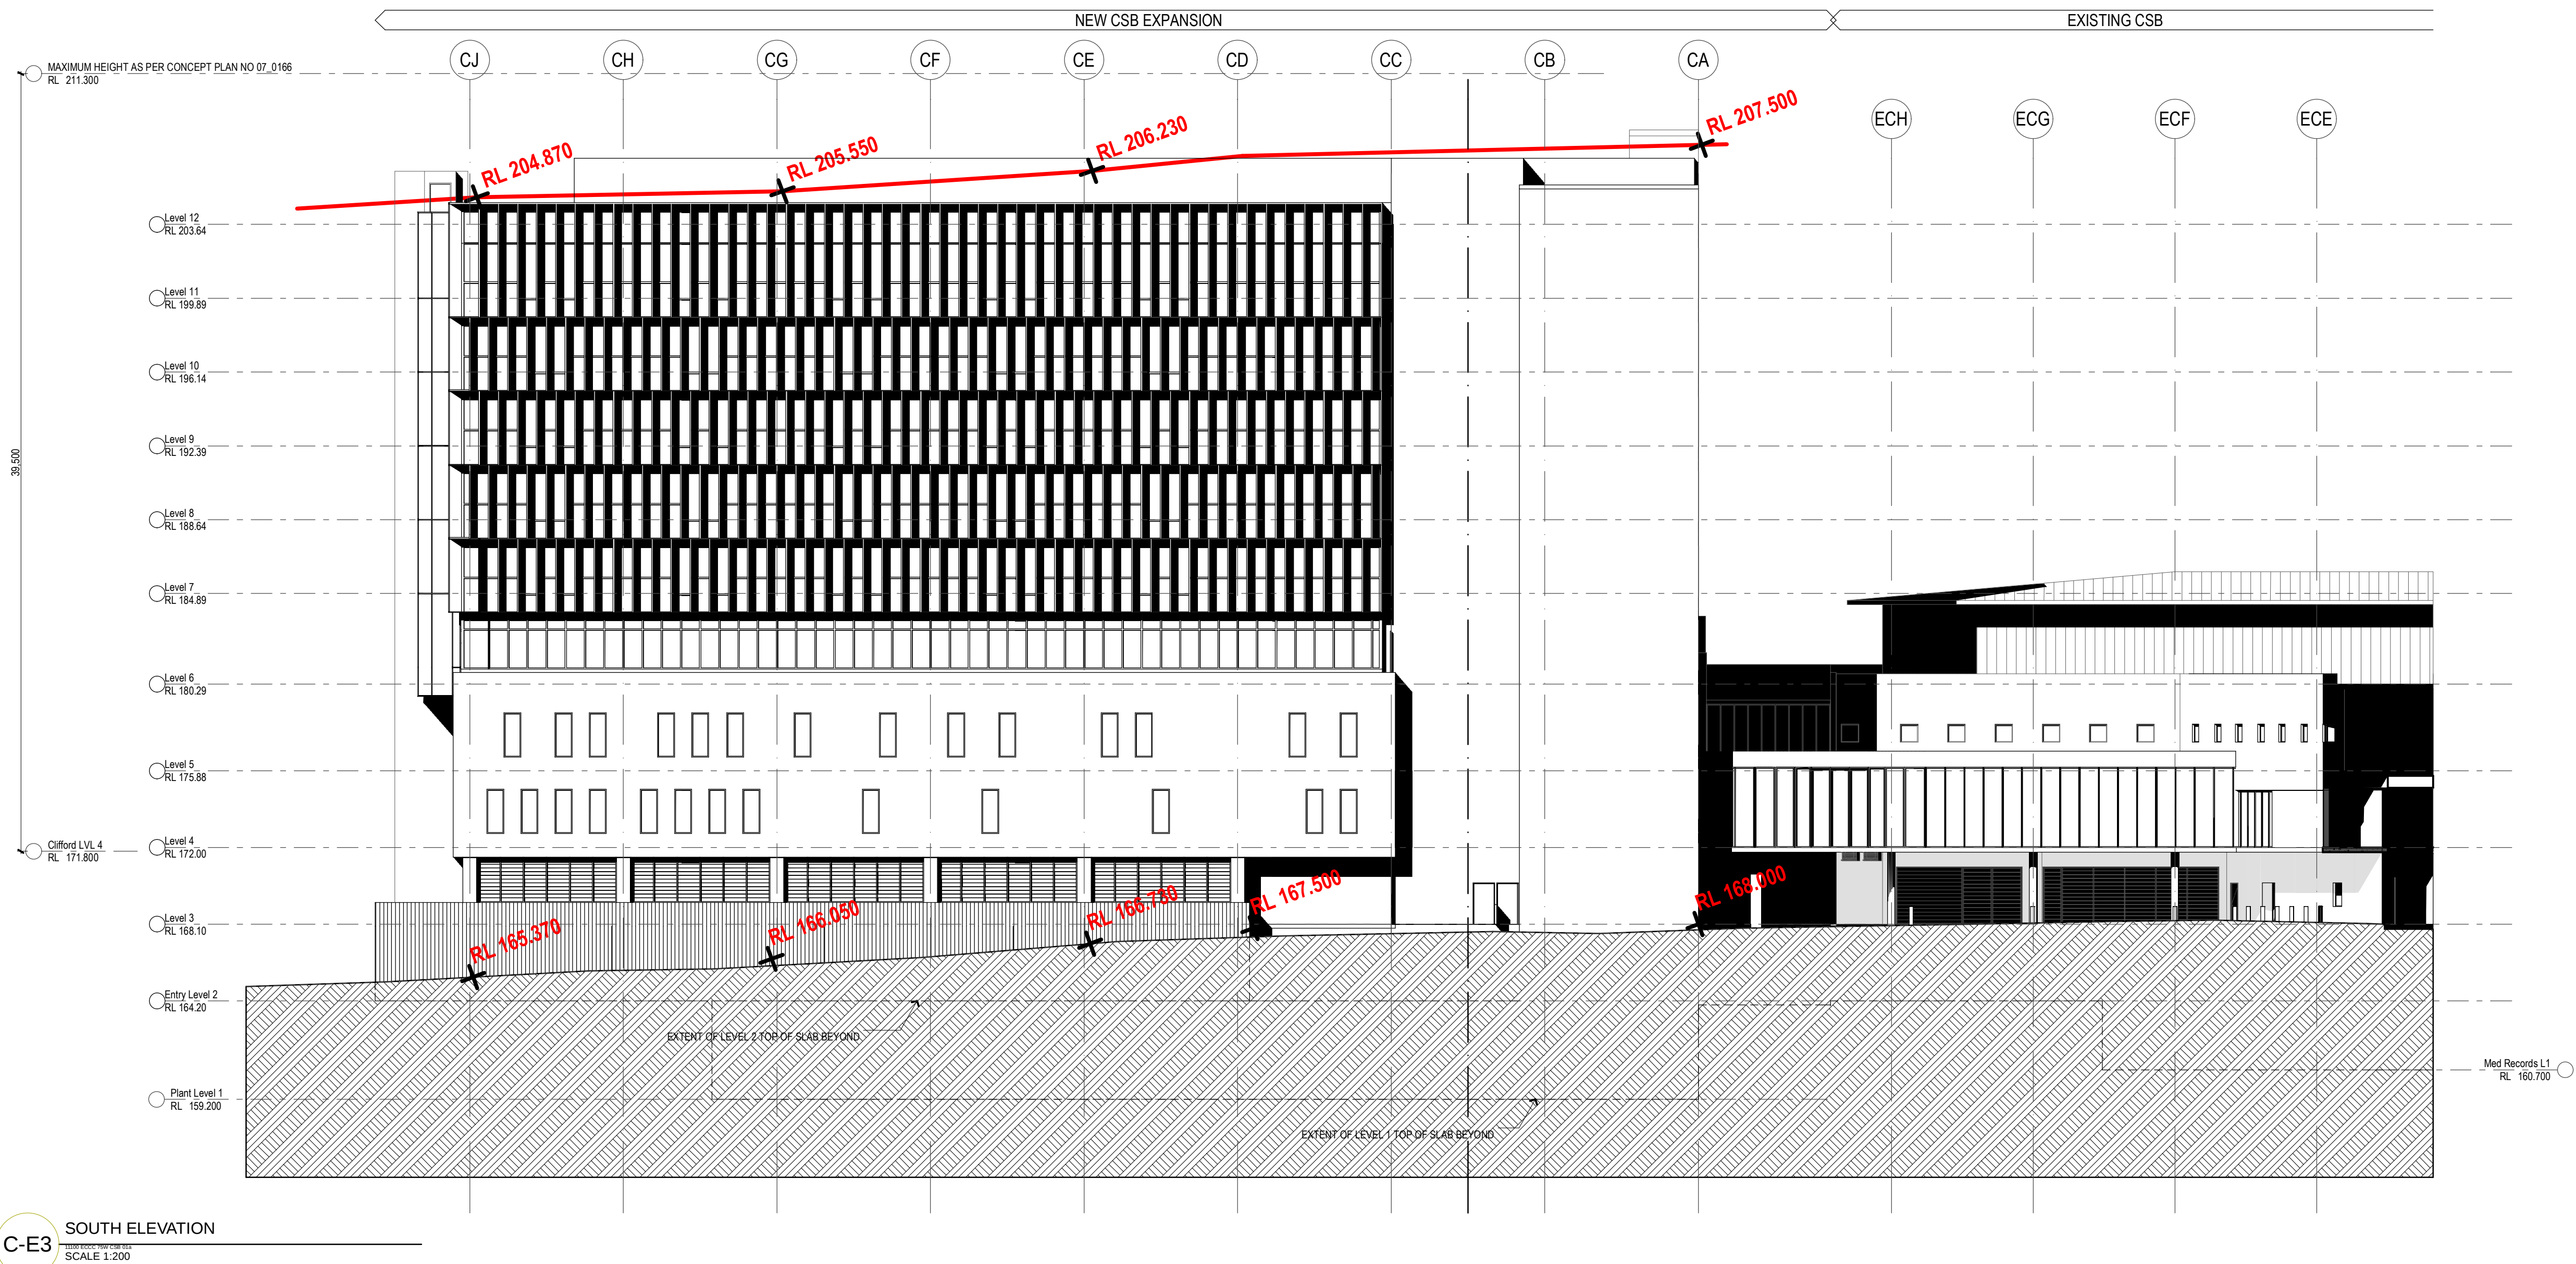


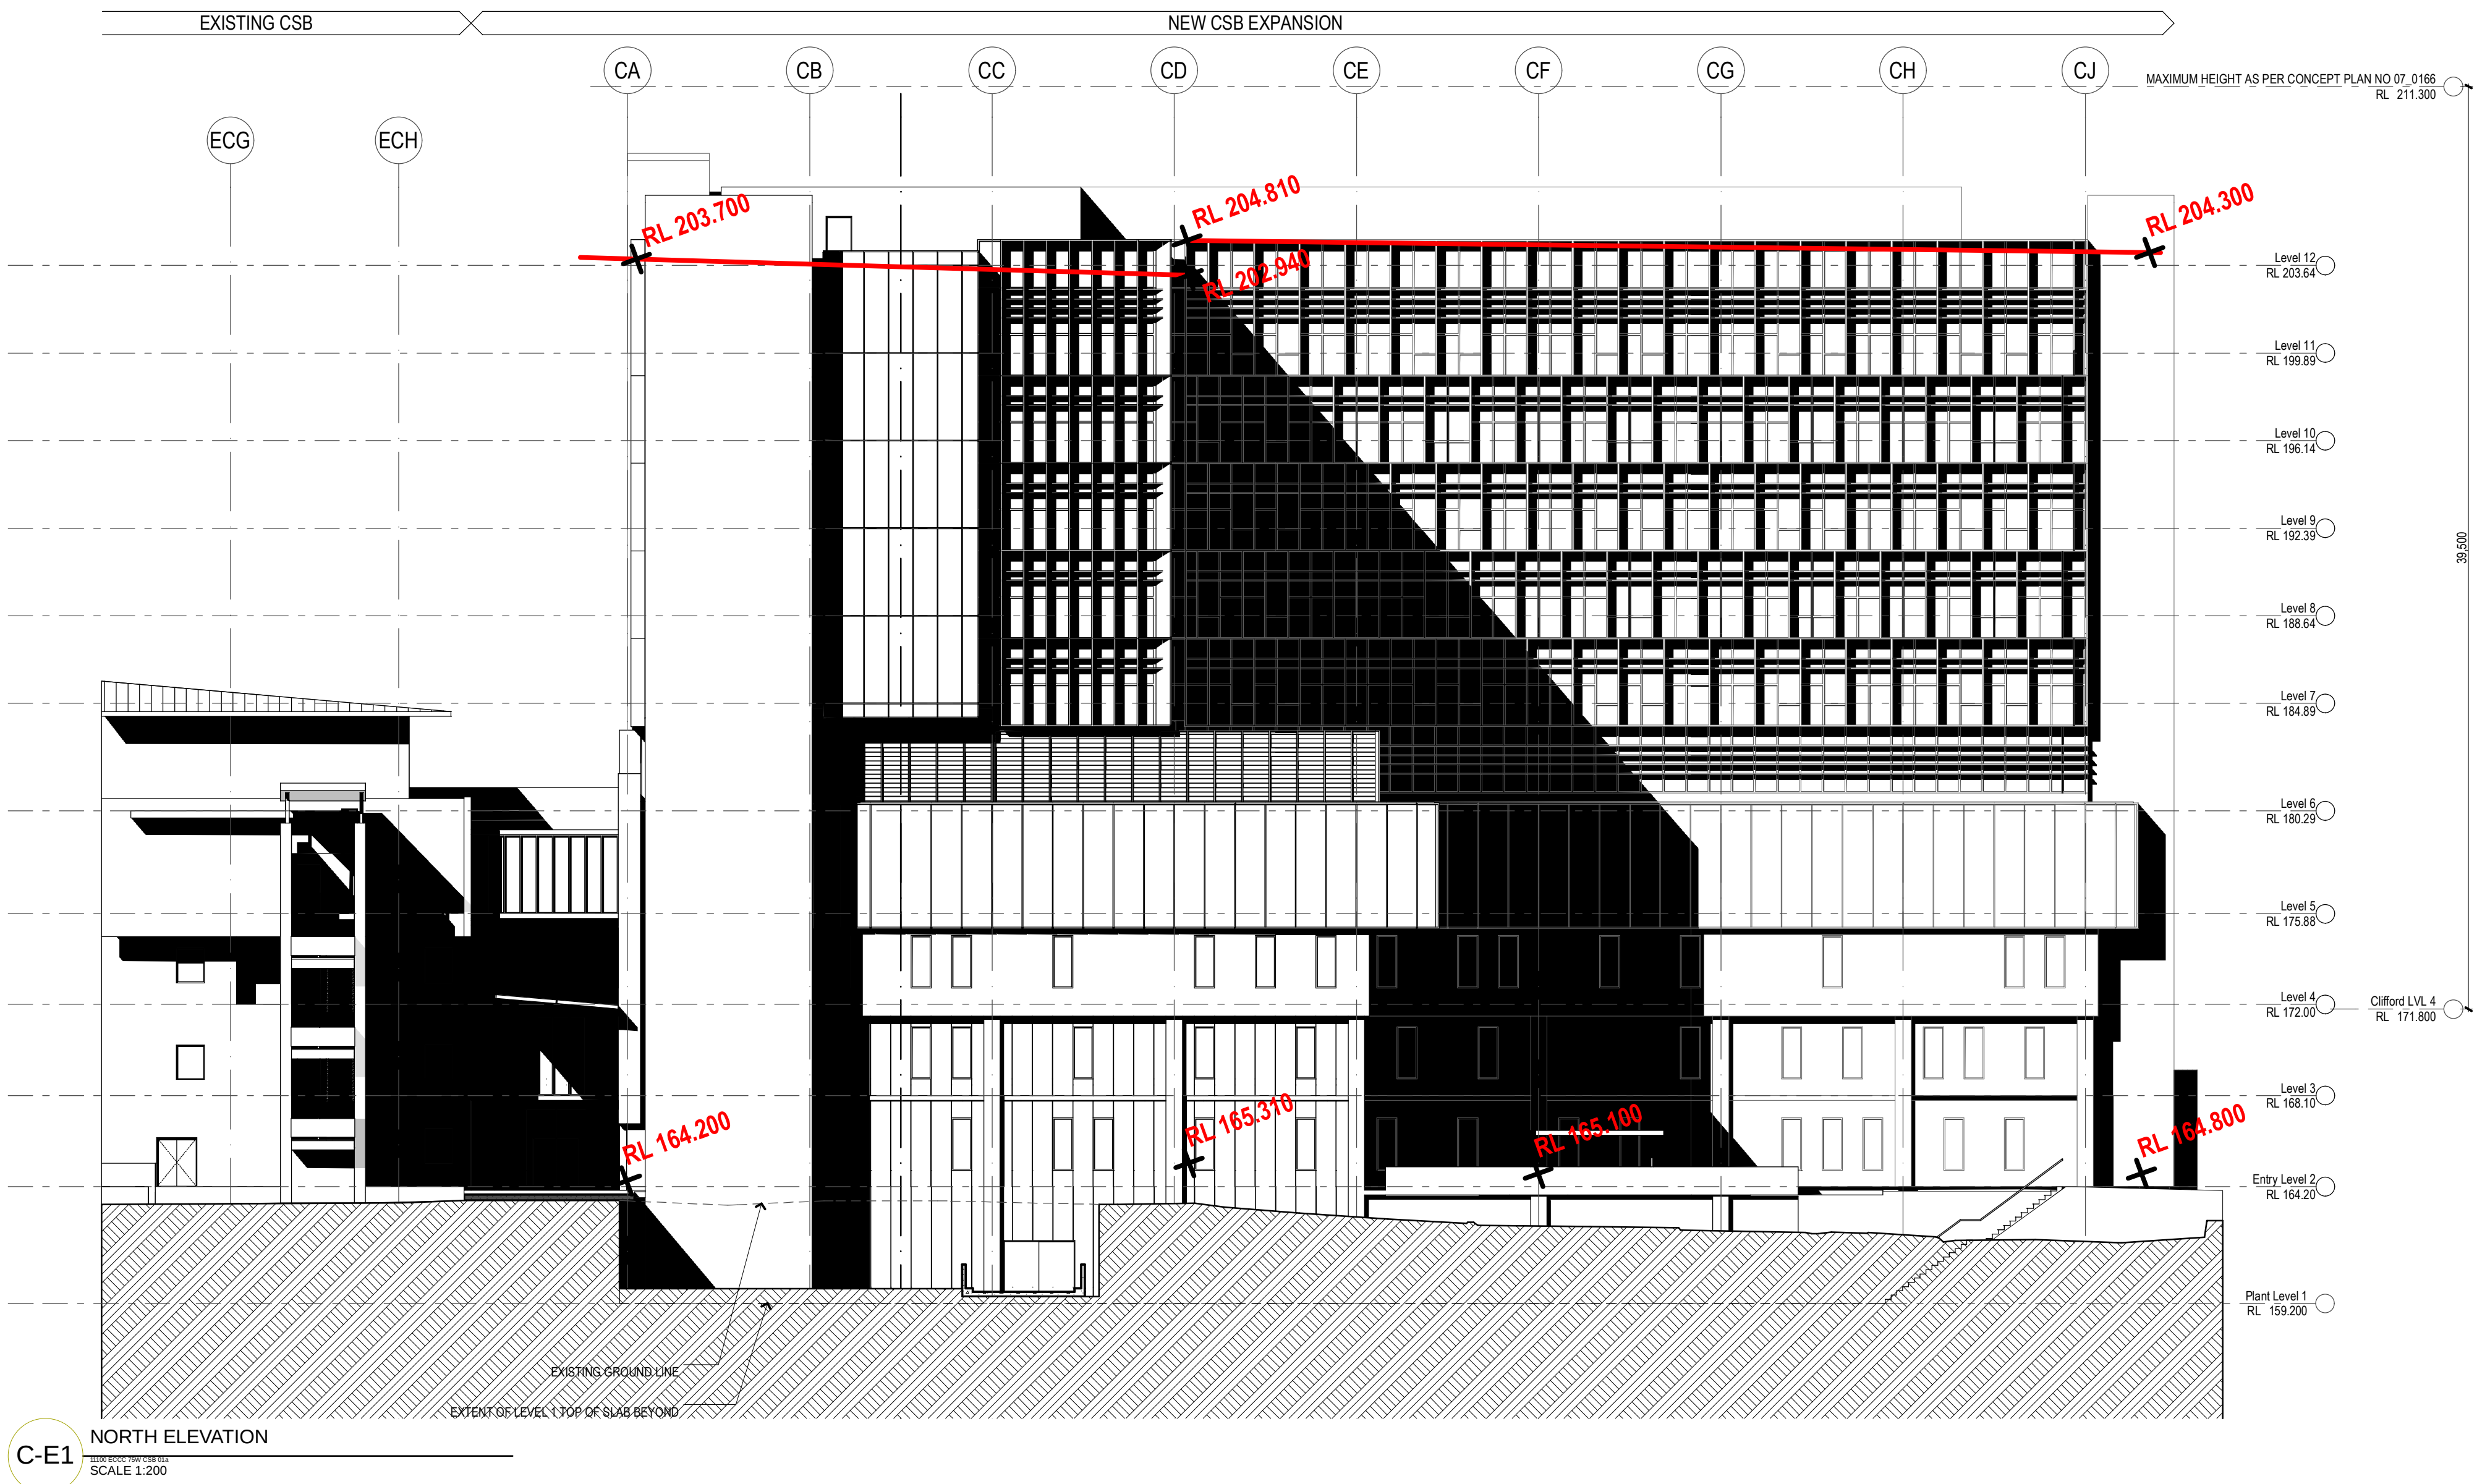


NOTES:

COPYRIGHT © ALL RIGHTS RESERVED. THIS DRAWING MAY NOT BE REPRODUCED OR TRANSMITTED IN ANY FORM OR BY ANY MEANS IN PART OR IN WHOLE WITHOUT PERMISSION OF MORRIS BRAY MARTIN OLLMANN PTY LTD AND HASSELL LTD.

ALL LEVELS AND DIMENSIONS TO BE VERIFIED PRIOR TO COMMENCEMENT OF WORK. USE FIGURED DIMENSIONS ONLY. DO NOT SCALE.

ALL WORK TO COMPLY WITH CURRENT REGULATIONS AND S.A.A. STANDARDS.

KEY PLAN:

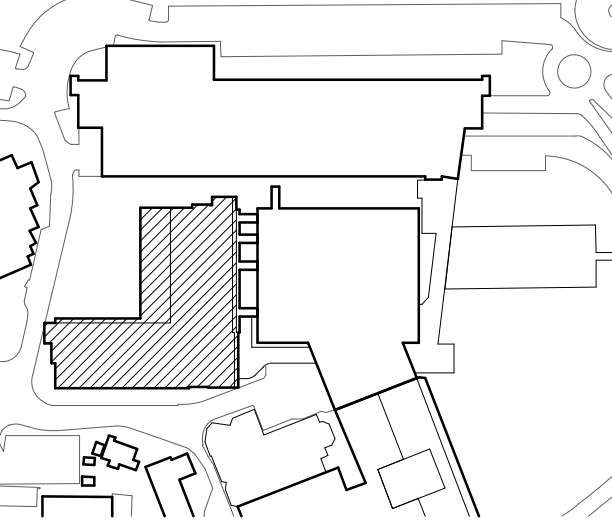

LEGEND:

[12]	AY	02.12.11	Core subsoil, Windows
[11]	MB	25.11.11	Curtain Wall subsoil, Barrier parapet
[10]	AY	03.11.11	Mixed Use Bridge, Wall Code, As Clouded
[09]	AY	19.10.11	L12 RL & Parapet Height
[08]	AY	10.10.11	Revised: Open Ratched Plant, Stairs C-2 & C-3
[07]	MB	28.08.11	FSM Approval
[06]	MB	27.08.11	Revised: Barriers, External Walls, Glazing
[05]	MB	20.08.11	For FSM Draft Issue
[04]	MB	19.08.11	Concept k12-4 Window Layout
[03]	MB	16.08.11	For FSM Draft Issue

No.	Initial	DATE	REVISION/ISSUE DETAILS
-----	---------	------	------------------------

SYDNEY ADVENTIST HOSPITAL

165 FOX VALLEY RD
WAHROONGA NSW 2065

Phone: +61 2 9487 9111
Fax: +61 2 9487 9206

MBMO

MORRIS BRAY MARTIN OLLMANN

180 188 Willoughby Rd
Crows Nest NSW 1587 Australia
A/NZ 61 151 471 121
NEW ARCHITECTS Registration Board Nominated Architects: Terry Morris 3354 Corry Bray 3055

1 Tel: 17 9491 4422
info@mbmo.com.au
www.mbmo.com.au

HASSELL


HASSELL LTD ACN 007 711 450
Level 2 18 Cumberland Street Sydney NSW Australia 2000
GPO Box 5487 Sydney NSW 2011
T +61 2 9241 2000 F +61 2 9241 2001
Architects: Morris Bray Martin Ollmann Architects Planning Urban Design
Australia China Hong Kong SAR Singapore Thailand United Kingdom

PROJECT:
STAGE 1 REDEVELOPMENT

C - CLINICAL SERVICES BUILDING

DRAWING TITLE:
CSB North and South Elevations

NO.	DATE	DRAWN BY	PLOT DATE	CHECKED	CM
1:200	08/12/2011	MB	08/12/2011	CM	
PROJECT NUMBER:	DRAWING NUMBER:	ISSUE:			
11100	C-A-160	[12]			

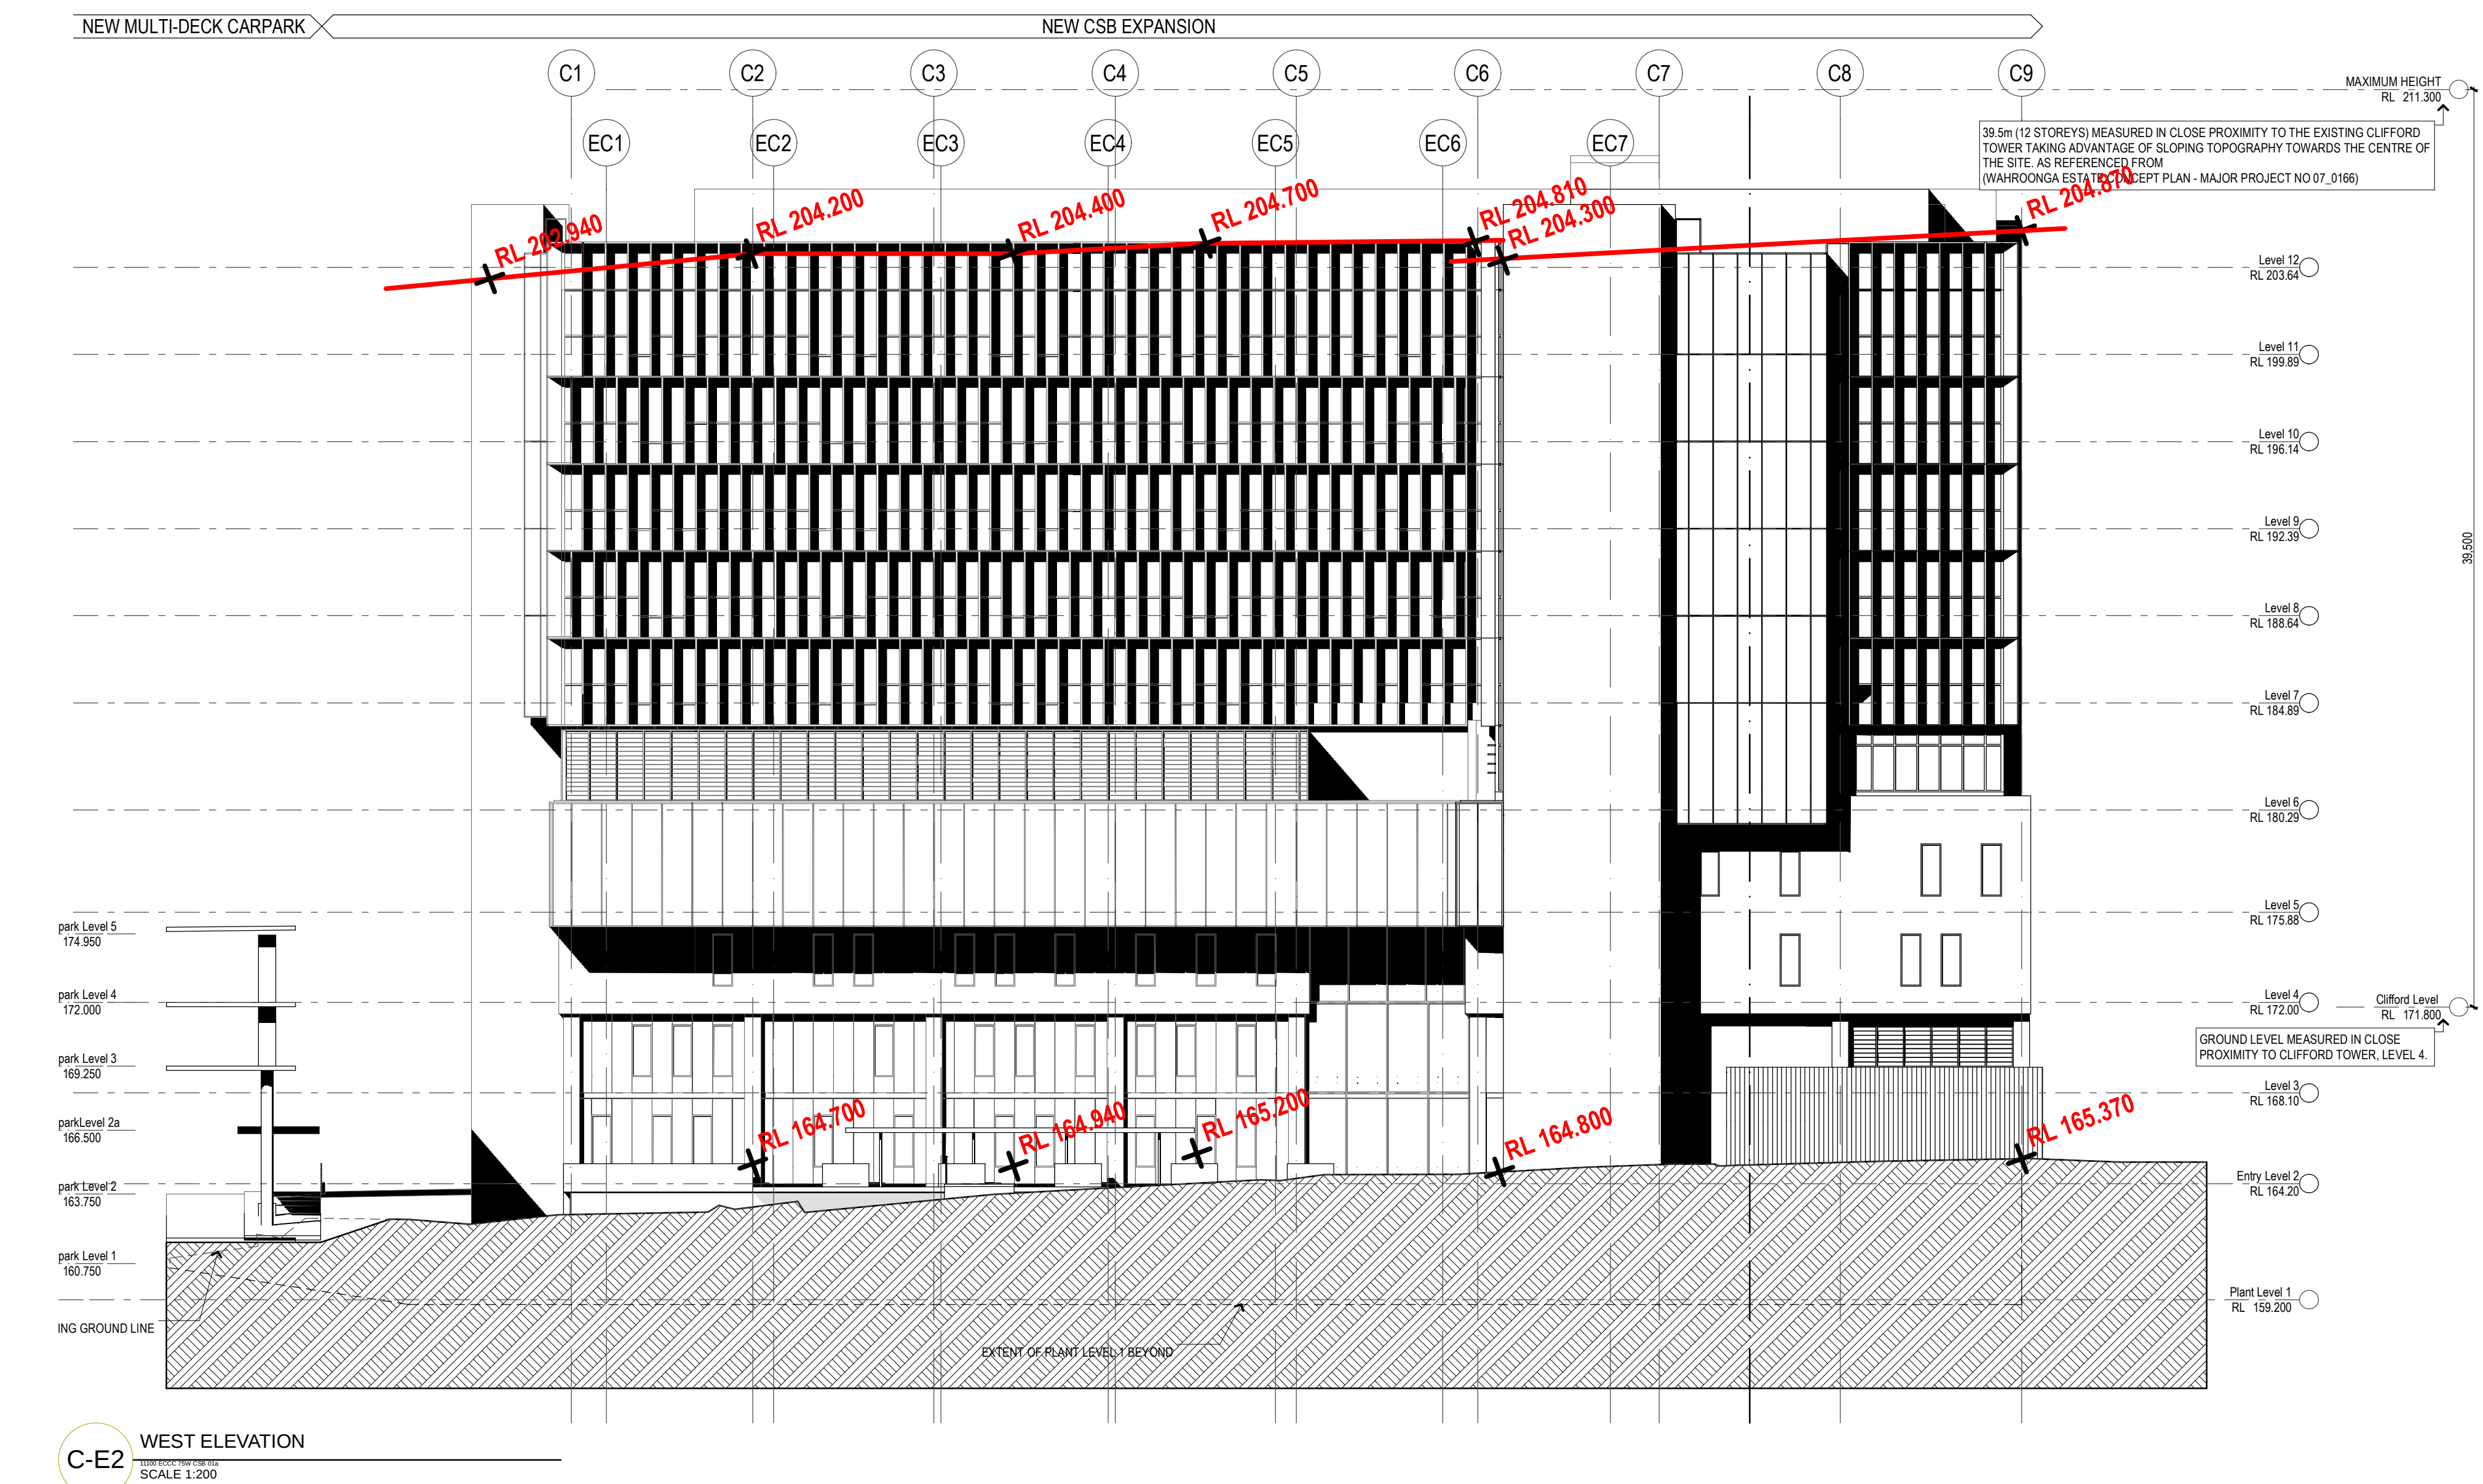

NOTES:


COPYRIGHT © ALL RIGHTS RESERVED. THIS DRAWING MAY NOT BE REPRODUCED OR TRANSMITTED IN ANY FORM OR BY ANY MEANS IN PART OR IN WHOLE WITHOUT PERMISSION OF MORRIS BRAY MARTIN OLLMANN PTY LTD AND HASSELL LTD.

ALL LEVELS AND DIMENSIONS TO BE VERIFIED PRIOR TO COMMENCEMENT OF WORK.

USE FIGURED DIMENSIONS ONLY. DO NOT SCALE.

ALL WORK TO COMPLY WITH CURRENT REGULATIONS AND S.A.A. STANDARDS.

KEY PLAN:

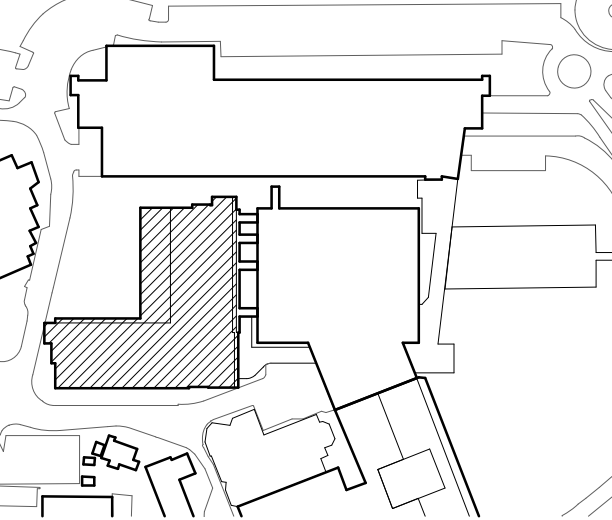

LEGEND:

[12]	AY	02.12.11	Core subsoil, Windows
[11]	MB	25.11.11	Curtain Wall subsoil, Barrier parapet
[10]	AY	03.11.11	Mixed Link Bridge, Wall Code, As Clouded
[09]	AY	19.10.11	L12 RL & Parapet Height
[08]	AY	10.10.11	Revised: Open Ratched Plant, Stairs C 2 & C 3
[07]	MB	28.08.11	FSM Approval
[06]	MB	27.08.11	Revised: Barriers, External Walls, Glazing
[05]	MB	20.08.11	For FSM Draft Issue
[04]	MB	19.08.11	Concept iL2-4 Window Layout
[03]	MB	16.08.11	For FSM Draft Issue

No.	Initial	DATE	REVISION / ISSUE DETAILS
-----	---------	------	--------------------------

SYDNEY ADVENTIST HOSPITAL

SYDNEY ADVENTIST HOSPITAL
165 FOX VALLEY RD
WAHROONGA NSW 2065

Phone: +61 2 9487 9111
Fax: +61 2 9487 9206

MBMO

MORRIS BRAY MARTIN OLLMANN

165 FOX VALLEY RD
WAHROONGA NSW 2065

Phone: +61 2 9487 9111
Fax: +61 2 9487 9206

HASSELL

HASSELL LTD ACN 007 711 455
Level 2/18 Cumberland Street Sydney NSW Australia 2000
GPO Box 5487 Sydney NSW 2001
T +61 2 9487 9206 F +61 2 9487 9207
www.hassell.com.au

Architectural Services: Design, Construction Management, Planning, Urban Design
Australia, China, Hong Kong, SAR, Singapore, Thailand, United Kingdom

PROJECT:
STAGE 1 REDEVELOPMENT

C - CLINICAL SERVICES BUILDING

DRAWING TITLE:
CSB East and West Elevations

SCALE:	DRAWN BY:	PLOT DATE:	CHECKED:	DATE:
1:200	MB	8/12/2011	CM	
PROJECT NUMBER:	DRAWING NUMBER:	ISSUE:		
11100	C-A-161	[12]		