

DATE PLOTTED: 16 December 2011 10:07 PM BY: DAVID PRESTON-THOMSON (SYDNEY)

XREF: X-GRP-A1-SHT: X-SYD-A1-Logo  
CAD FILE: N:\Urban\6000 - 6095\600128 - 146 Bowden Street, Meadowbank\Drawings\600283-0001.dwg




# SHEPHERDS BAY, MEADOWBANK

## TRUNK DRAINAGE DESIGN

### CONCEPT CIVIL ENGINEERING DESIGN

#### DRAWING SCHEDULE

600283-0001	COVER SHEET & DRAWING LIST
600283-0002	TRUNK DRAINAGE PLAN
600283-0003	TRUNK DRAINAGE LONGITUDINAL SECTION
600283-0004	STORMWATER PIT DETAILS

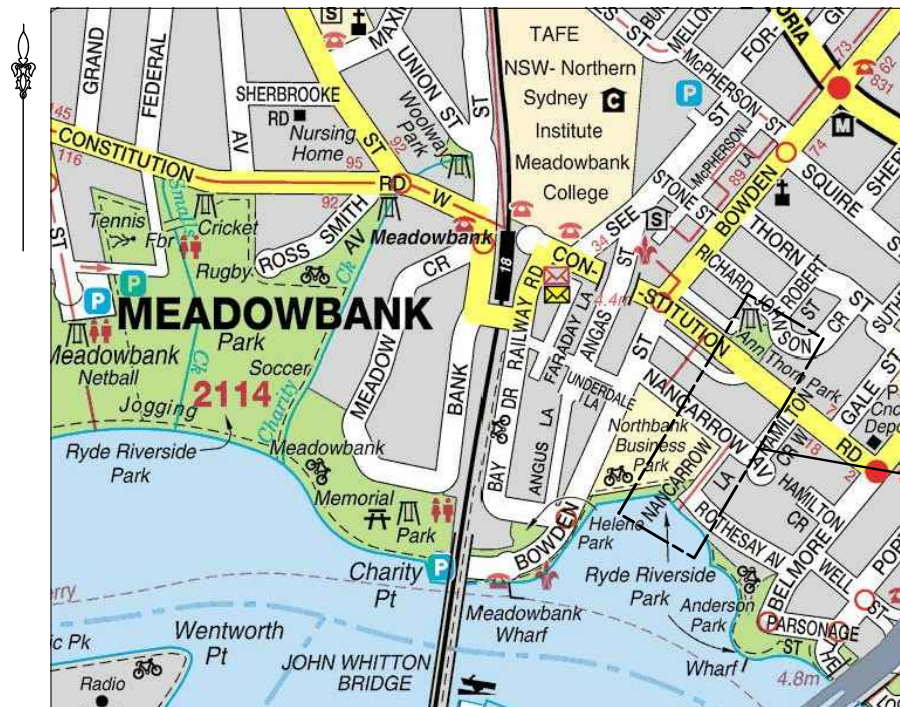

MAP REPRODUCED WITH THE PERMISSION OF UBO.  
COPYRIGHT UNIVERSAL PUBLISHERS Pty Ltd DG01/05.

LOCALITY PLAN

SITE LOCATION

PRELIMINARY ONLY

Rev	Date	Description	Drawn	Appr.
1	16/12/2011	PRELIMINARY	DPT	GJN



© Cardno Ltd 2011  
All Rights Reserved.  
This document is produced by Cardno Ltd solely for the benefit of and use by the client in accordance with the terms of the release. Cardno Ltd does not and shall not assume any responsibility or liability whatsoever to any third party arising out of any use or reliance by third party on the content of this document.



Drawn	DPT	Date	16/12/2011
Checked	CEV	Date	16/12/2011
Designed	JMH	Date	16/12/2011
Verified	GJN	Date	16/12/2011
Approved		Date	


Client	HOLDMARK PROPERTY GROUP
	SHEPHERDS BAY, MEADOWBANK
	TRUNK DRAINAGE DESIGN
	CONCEPT DESIGN
	COVER SHEET & DRAWING LIST

Status	NOT FOR CONSTRUCTION
Date	14/12/2011
Datum	AHD
Scale	AS SHOWN
Size	A1
Drawing Number	600283-0001
Revision	1

0 10 20 30 40 50 60 70 80 90 100 110 120 130 140 150mm ON A1 ORIGINAL

DATE PLOTTED: 16 December 2011 3:14 PM BY: DAVID PRESTON-THOMSON (SYDNEY)

XREF's: X-GRP-A1-SHT: X-SYD-A1-Logo: X-Base Plan  
CAD FILE: Y:\Civil\6000 - 6099\00128 - 146 Bowden Street Meadowbank\Drawing\600283-0002\2.dwg

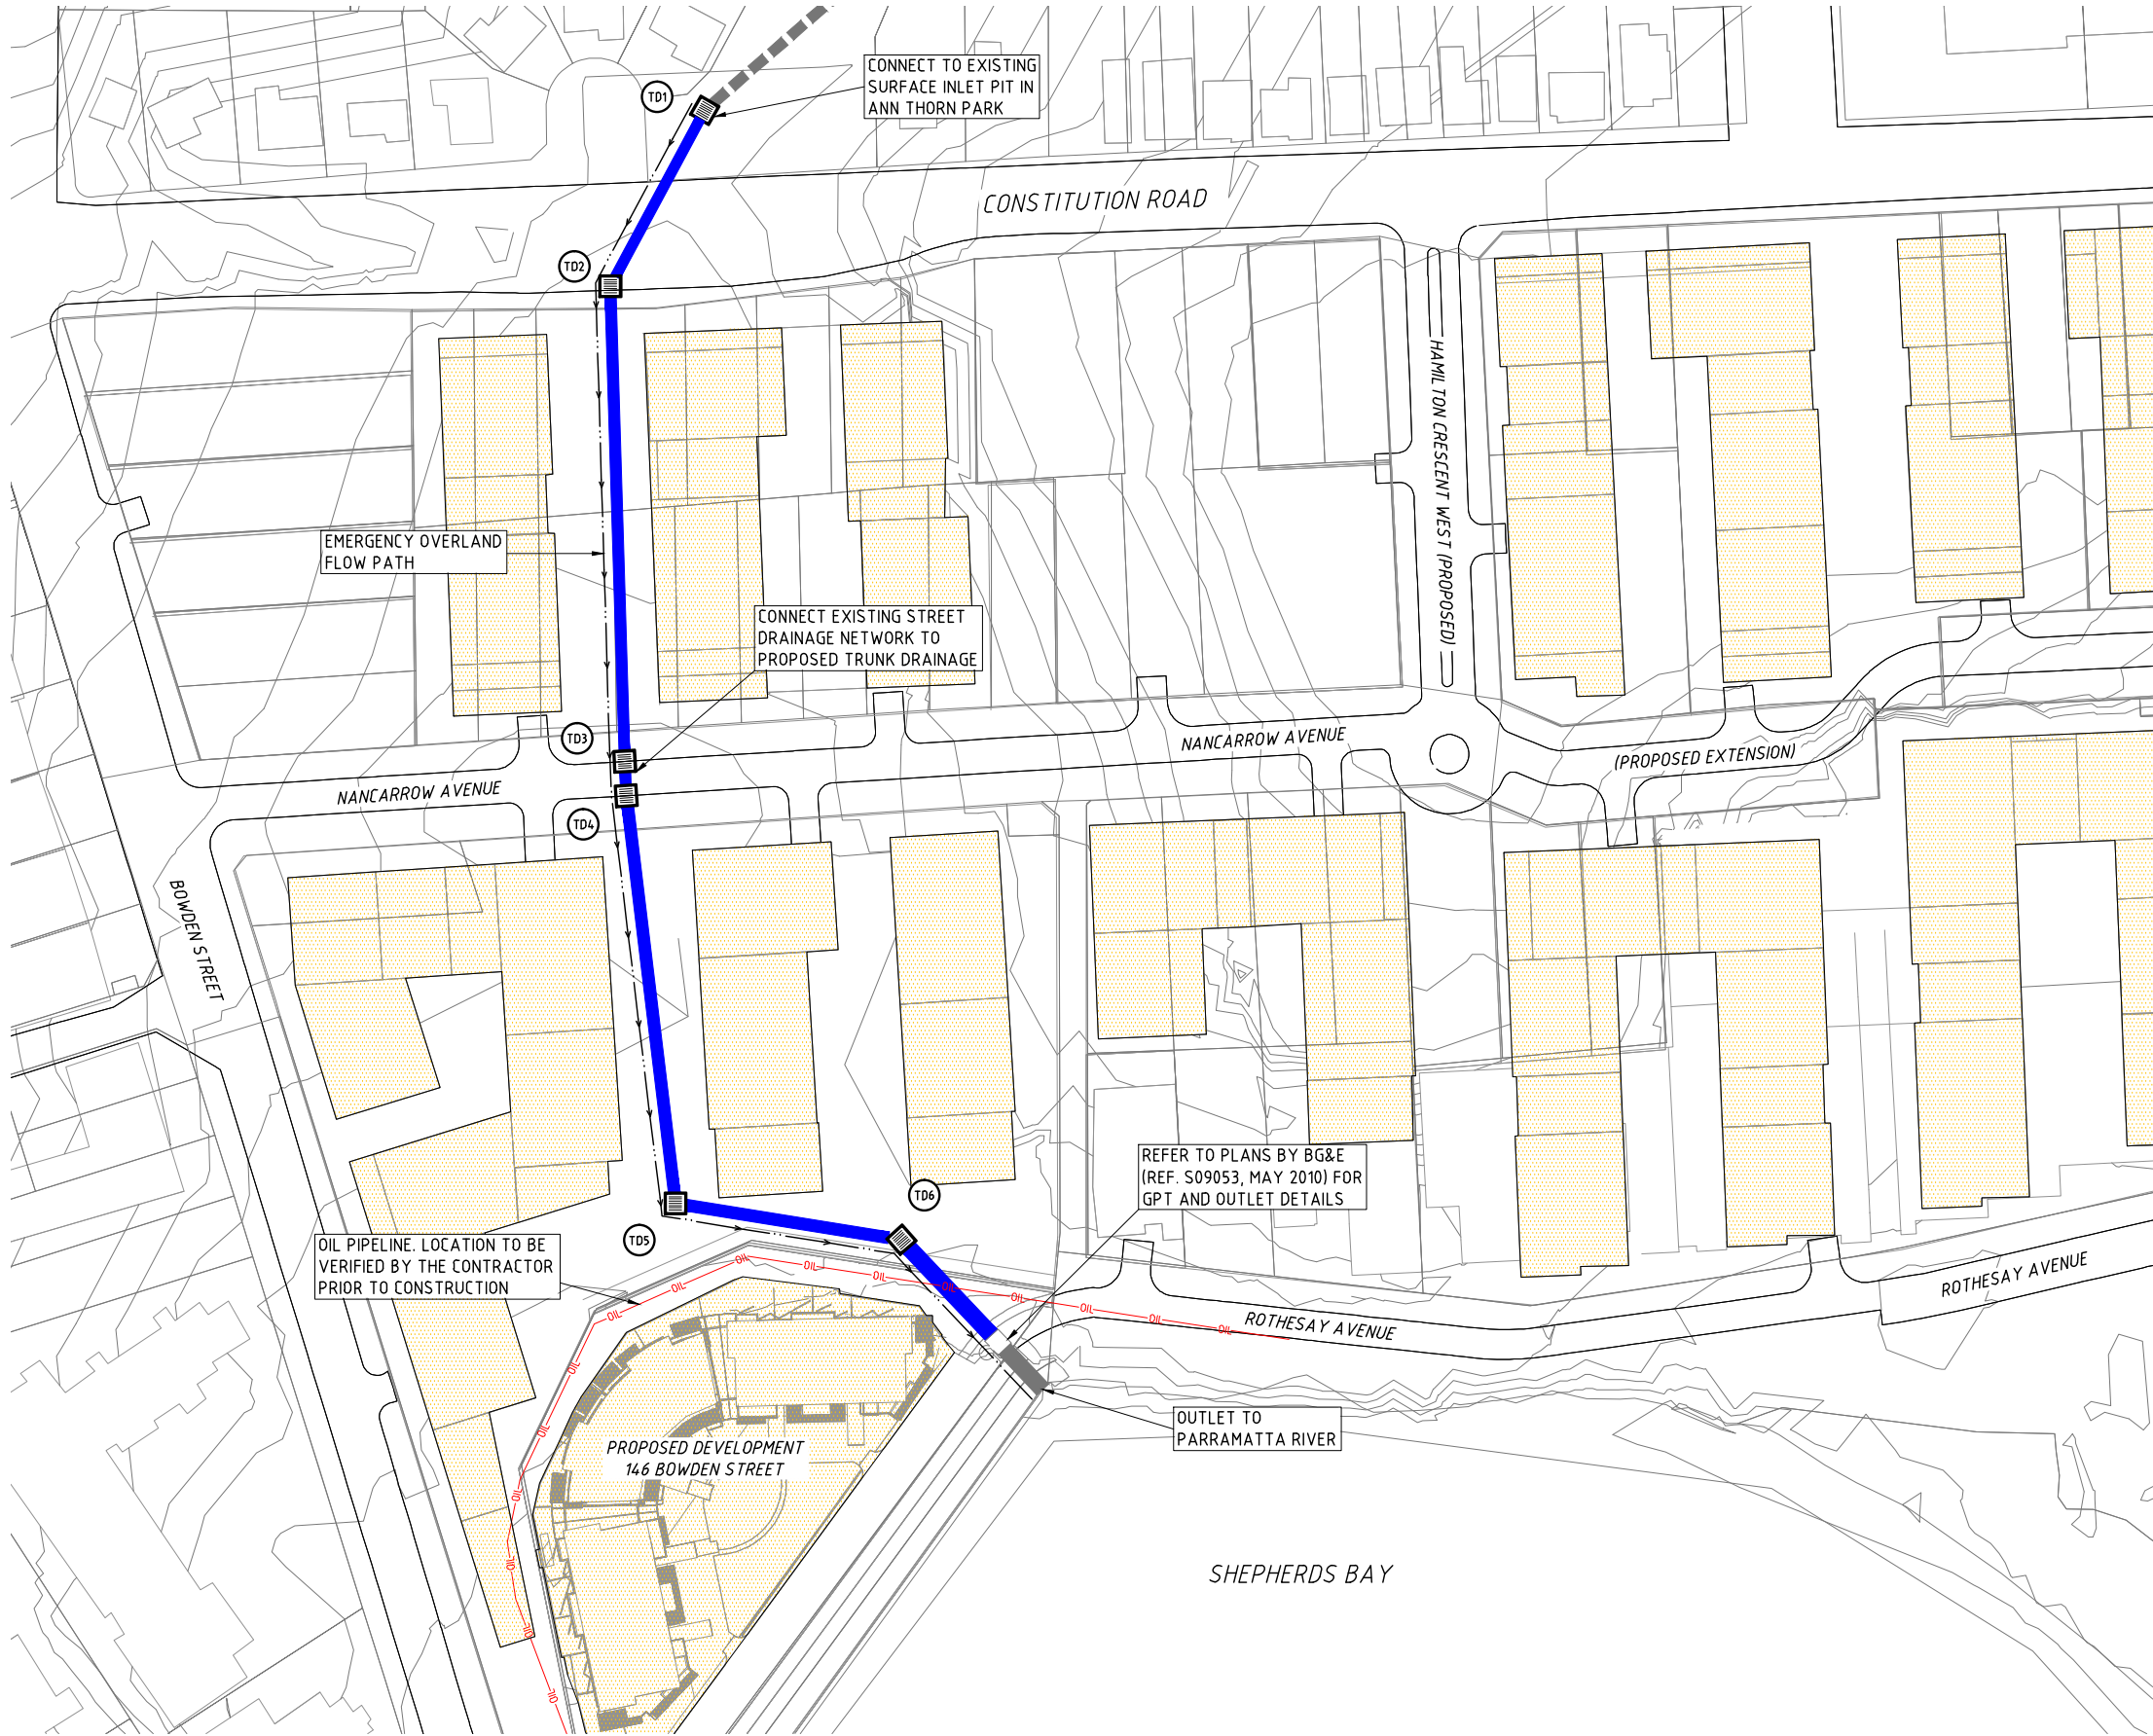


LEGEND

- STORMWATER PIT LABEL
- PROPOSED STORMWATER PIT
- PROPOSED STORMWATER PIPE
- PROPOSED STORMWATER BY OTHERS (BG&E REF. S09053, MAY 2010)
- PROPOSED EMERGENCY OVERLAND FLOW PATH
- FUTURE PROPOSED BUILDING FOOTPRINT
- EXISTING UPSTREAM STORMWATER PIPE
- EXISTING HIGH PRESSURE OIL LINE

NOTES

- FOR STORMWATER TRUNK DRAINAGE LONGSECTION REFER DRAWING 600283-0003
- FOR STORMWATER PIT DETAILS REFER DRAWING 600283-0003

PRELIMINARY ONLY

 

Rev	Date	Description	Drawn	Appr.
2	16/12/2011	MINOR AMENDMENTS	DPT	GJN
1	16/12/2011	PRELIMINARY	DPT	GJN



© Cardno Ltd 2011  
All Rights Reserved.  
This document is produced by Cardno Ltd solely for the benefit of and use by the client in accordance with the terms of the releaser. Cardno Ltd does not and shall not assume any responsibility or liability whatsoever to any third party arising out of any use or reliance by third party on the content of this document.

**Cardno**  
ABN: 95 001 145 035  
910 Pacific Highway, Gordon, NSW Australia 2072  
Phone (+61 2) 9496 7701 Fax (+61 2) 9499 3942  
Email: Sydney@cardno.com.au Web: www.cardno.com.au



Drawn	DPT	Date	16/12/2011
Checked	CEV	Date	16/12/2011
Designed	JMH	Date	16/12/2011
Verified	GJN	Date	16/12/2011
Approved		Date	

Client: **HOLDMARK PROPERTY GROUP**  
SHEPHERDS BAY, MEADOWBANK  
TRUNK DRAINAGE DESIGN  
CONCEPT DESIGN  
TRUNK DRAINAGE PLAN


NOT FOR CONSTRUCTION			
Date	Datum	Scale	Size
14/12/2011	AHD	AS SHOWN	A1
Drawing Number: <b>600283-0002</b>			Revision: <b>2</b>

0 10 20 30 40 50 60 70 80 90 100 110 120 130 140 150mm ON A1 ORIGINAL



1. FUTURE LEVELS OF CONSTITUTION ROAD SUBJECT TO DETAIL DESIGN (BY OTHERS) OF REVISED ROAD ALIGNMENT FOLLOWING CONSTRUCTION OF TRUNK DRAINAGE NETWORK
2. FUTURE SURFACE LEVELS BETWEEN PROPOSED BUILDINGS ARE INDICATIVE AND SUBJECT TO FURTHER DESIGN DEVELOPMENT
3. OIL PIPELINE DEPTH AND LOCATION INDICATIVE ONLY AND TO BE VERIFIED BY THE CONTRACTOR PRIOR TO CONSTRUCTION

PRELIMINARY ONLY

 

1	16/12/2011	PRELIMINARY		DPT	G/N
Rev	Date	Description		Drawn	Appr.



© Cardno Ltd 2011  
All Rights Reserved.

This document is produced by Cardno Ltd solely for the benefit of and use by the client in accordance with the terms of the retainer. Cardno Ltd does not and shall not assume any responsibility or liability whatsoever to any third party arising out of any use or reliance by third party on the content of this document.



ABN: 95 001 145 035  
910 Pacific Highway, Gordon, NSW Australia 2072  
Phone (+61 2) 9496 7700 Fax (+61 2) 9499 3912  
Email: [Sydney@cardno.com.au](mailto:Sydney@cardno.com.au) Web: [www.cardno.com.au](http://www.cardno.com.au)



Quality  
Endorsed  
Company

AS 9001 Lic. 5960  
Standards Australia

Drawn DPT	Date 16/12/2011
Checked CEV	Date 16/12/2011
Designed JMH	Date 16/12/2011
Verified GJN	Date 16/12/2011
Approved	Date


Client **HOLDMARK PROPERTY GROUP**

SHEPHERDS BAY, MEADOWBANK  
TRUNK DRAINAGE DESIGN  
CONCEPT DESIGN


TRUNK DRAINAGE LONGITUDINAL SECTION

Status			
NOT FOR CONSTRUCTION			
Date	Datum	Scale	Size
14/12/2011	AHD	AS SHOWN	A1
Drawing Number			Revision
600283-0003			1


DATE PLOTTED: 16 December 2011 2:56 PM BY: DAVID PRESTON-THOMSON (SYDNEY)  
XREF's: X-GRP-A1-SHT; X-SYD-A1-Logo  
CAD FILE: \\Urban\6000 - 6095\60018 - 146 Bowden Street - Meadowbank\Drafting\Drawings\600283-0004\2.dwg

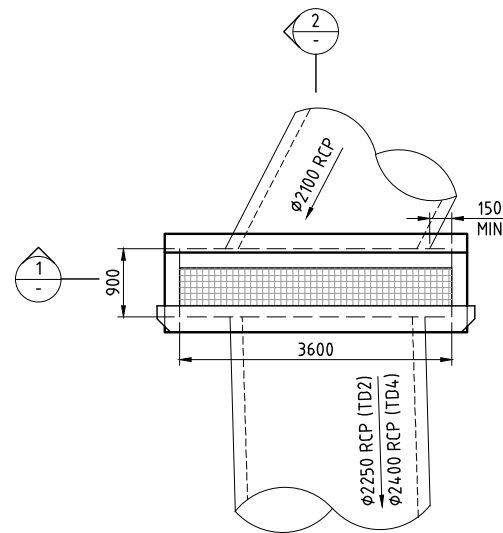


PIT DETAIL - TD2 & TD4  
SCALE 1:50

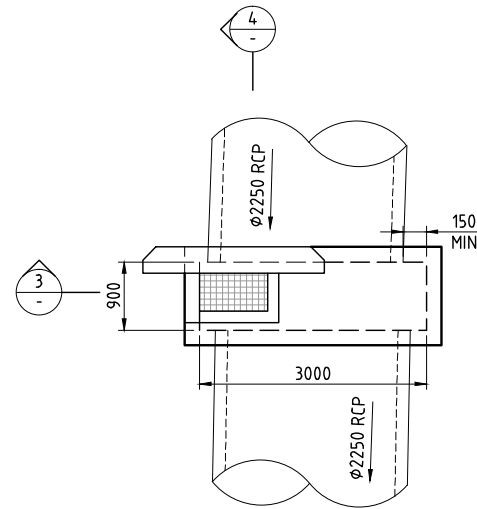


PIT DETAIL - TD3  
SCALE 1:50

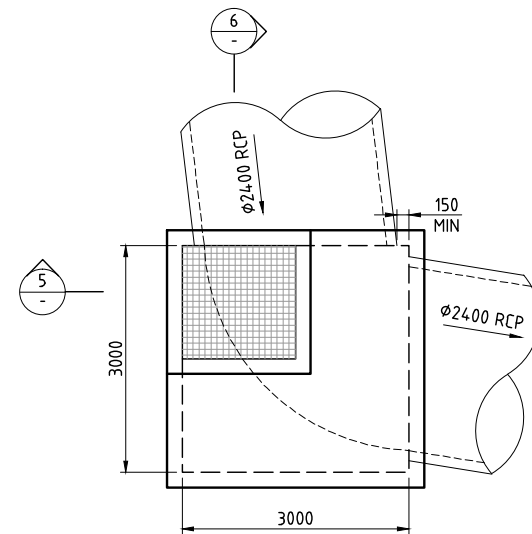


PIT DETAIL - TD5  
SCALE 1:50

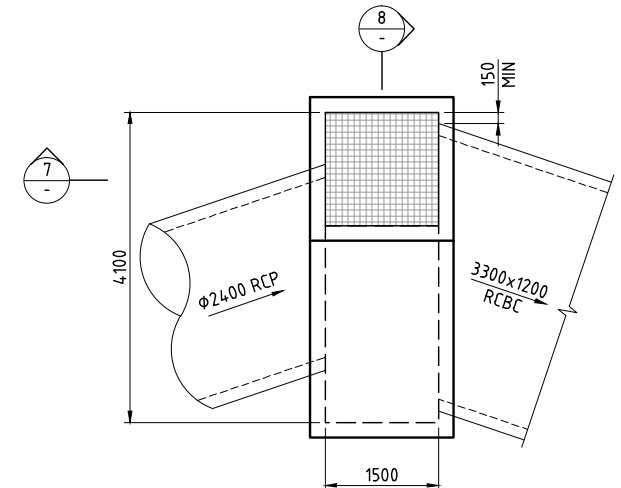


PIT DETAIL - TD6  
SCALE 1:50

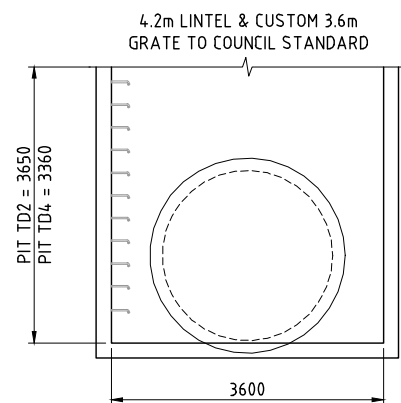


SECTION 1  
SCALE 1:50

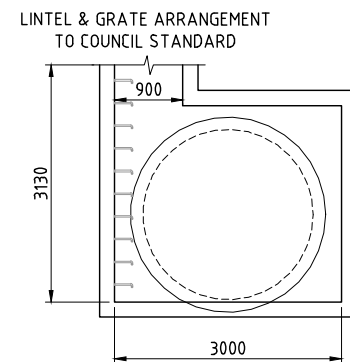


SECTION 3  
SCALE 1:50

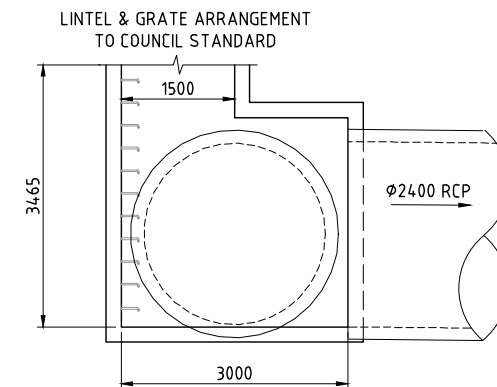


SECTION 5  
SCALE 1:50

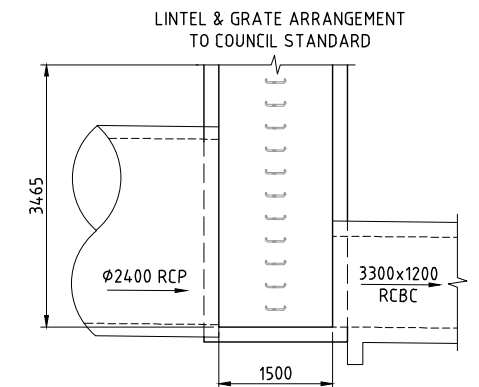


SECTION 7  
SCALE 1:50

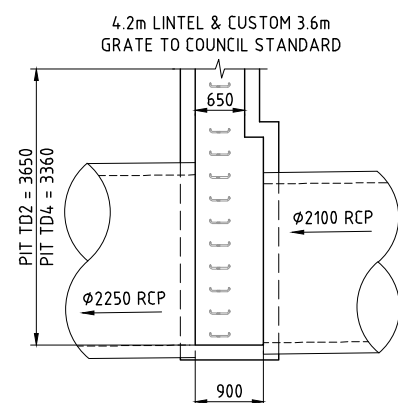


SECTION 2  
SCALE 1:50

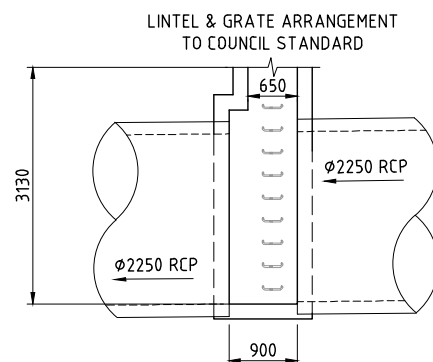

SECTION 4  
SCALE 1:50

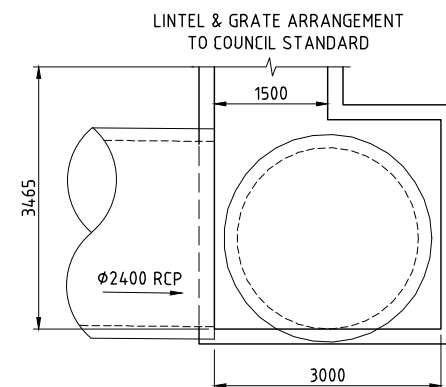

SECTION 6  
SCALE 1:50

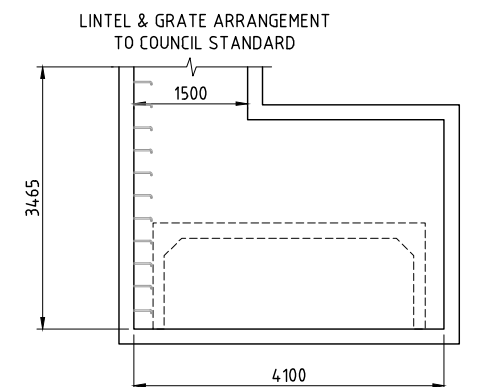

SECTION 8  
SCALE 1:50

PRELIMINARY ONLY



© Cardno Ltd 2011  
All Rights Reserved.  
This document is produced by Cardno Ltd solely for the benefit of and use by the client in accordance with the terms of the releaser. Cardno Ltd does not and shall not assume any responsibility or liability whatsoever to any third party arising out of any use or reliance by third party on the content of this document.

**Cardno**  
ABN: 95 001 145 035  
910 Pacific Highway, Gordon, NSW Australia 2072  
Phone (+61 2) 9496 7701 Fax (+61 2) 9499 3942  
Email: Sydney@cardno.com.au Web: www.cardno.com.au



Drawn DPT Date 16/12/2011  
Checked CEV Date 16/12/2011  
Designed JMH Date 16/12/2011  
Verified GJN Date 16/12/2011  
Approved Date

Client **HOLDMARK PROPERTY GROUP**  
SHEPHERDS BAY, MEADOWBANK  
TRUNK DRAINAGE DESIGN  
CONCEPT DESIGN  
STORMWATER PIT DETAILS

Status **NOT FOR CONSTRUCTION**  
Date 14/12/2011 Datum AHD Scale AS SHOWN Size A1  
Drawing Number **600283-0004** Revision **2**

Rev	Date	Description	Drawn	Appr.
2	16/12/2011	MINOR AMENDMENTS	DPT	GJN
1	16/12/2011	PRELIMINARY	DPT	GJN