


LEGEND

- Proposed tree
- Existing tree retained
- Proposed planting
- Proposed turf
- Site boundary
- APZ line
- Proposed building
- Existing building
- Proposed atrium spill out space
- Proposed internal courtyard
- Proposed roof terrace
- Proposed shared entrance
- Proposed pedestrian footpath
- Proposed compactors
- Proposed loading zone
- Existing services yard

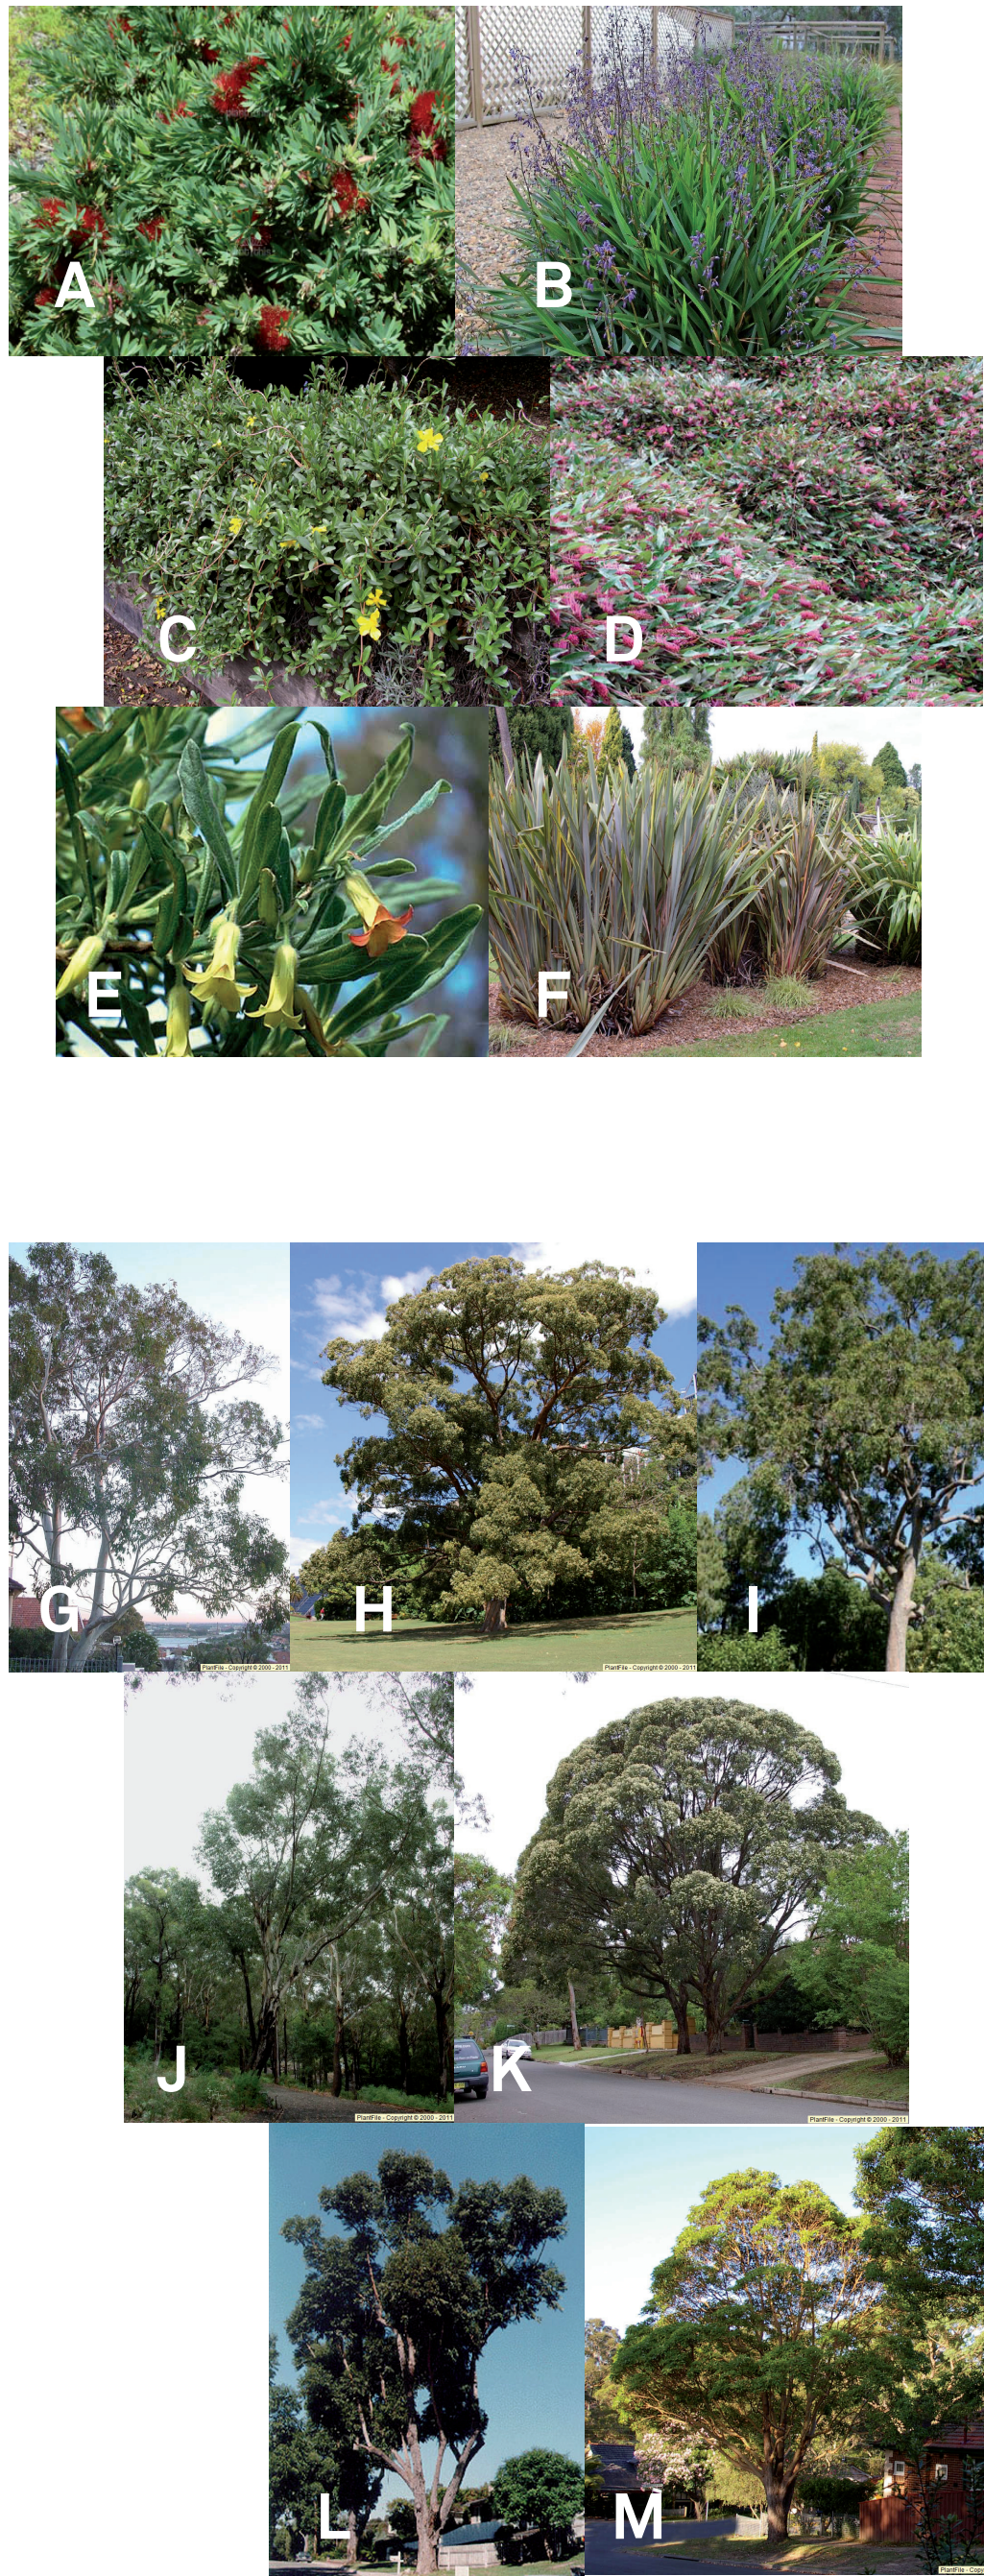

PROPOSED PLANTING PALETTE

UNDERSTORY PLANTING

- A Callistemon 'Little John'
- B Dianella caerulea
- C Hibbertia scandens
- D Grevillea poorinda 'Royal mantle'
- E Billardiera scandens
- F Phormium tenax

TREE PLANTING

- G Eucalyptus haemastomia
- H Eucalyptus microcorys
- I Corymbia intermedia
- J Eucalyptus pilularis
- K Eucalyptus paniculata
- L Eucalyptus robusta
- M Lophostemon confertus

REFERENCE MAP

NOTES

1. DO NOT SCALE DRAWINGS. WRITTEN DIMENSIONS GOVERN.

2. ALL DIMENSIONS ARE IN MILLIMETRES UNLESS NOTED OTHERWISE.

3. ALL DIMENSIONS SHALL BE VERIFIED ON SITE BEFORE PROCEEDING WITH THE WORK. HASSELL SHALL BE NOTIFIED IN WRITING OF ANY DISCREPANCIES.

4. THIS DRAWING MUST BE READ IN CONJUNCTION WITH ALL RELEVANT CONTRACTS, SPECIFICATIONS AND DRAWINGS.

© COPYRIGHT OF THIS DRAWING IS VESTED IN HASSELL. LTD.  
2010 HASSELL. LTD.

THIS DRAWING IS AN UNCONTROLLED COPY, UNLESS NOTED OTHERWISE.

02	FOR PART 3A APPROVAL	27-01-12
01	SCHEMATIC DESIGN - DRAFT	15-12-11
REV	DESCRIPTION	DATE

CONSULTANT

PROJECT MANAGEMENT

AURECON CONSULTANTS PTY LTD  
LEVEL 2, 116 MILITARY ROAD  
NEUTRAL BAY, NSW 2089

STRUCTURAL & CIVIL SERVICES

ENSTRUCT CONSULTANTS PTY LTD  
LEVEL 4, 2 GLEN ST  
MILSONS POINT NSW 2061

HYDRAULIC & FIRE SERVICES

ACOR CONSULTANTS PTY LTD  
LEVEL 1, 24 FALCON STREET  
GROWS NEST NSW 2065

MECHANICAL SERVICES

UNOW LAL  
LEVEL 7, 657 PACIFIC HIGHWAY  
SILVERDALE NSW 2065

ELECTRICAL SERVICES

WOOD & GRIEVE ENGINEERS  
LEVEL 3, 454-456 PACIFIC HIGHWAY  
SILVERDALE NSW 2065

TRAFFIC CONSULTANTS

48 CHANDOS ST  
SILVERDALE NSW 2065

PRINCIPAL DESIGN CONSULTANT

HASSELL LTD ACN 007 711 435  
88 CUMBERLAND STREET SYDNEY NSW 2000  
AUSTRALIA  
SYDNEY@HASSELLSTUDIO.COM  
T 61 2 9273 2300 F 61 2 9273 2345

HASSELL

PROJECT

PORT MACQUARIE BASE HOSPITAL  
EXTENSION  
Wrights Rd, Port Macquarie NSW 2444, Australia

DRAWING TITLE

MAIN WORKS SITE PLAN

STATUS		JOB NO.			
FOR APPROVAL		003145			
SCALE AT A1 1:500@A1 1:1000@A3	DRAWN JG	CO-ORDINATED HH	CHECKED AL	APPROVED DE	
DISC.	DWG NO.	LEVEL	REGION	STAGE	ISSUE
LA	1002	L0	SP	SD	02