
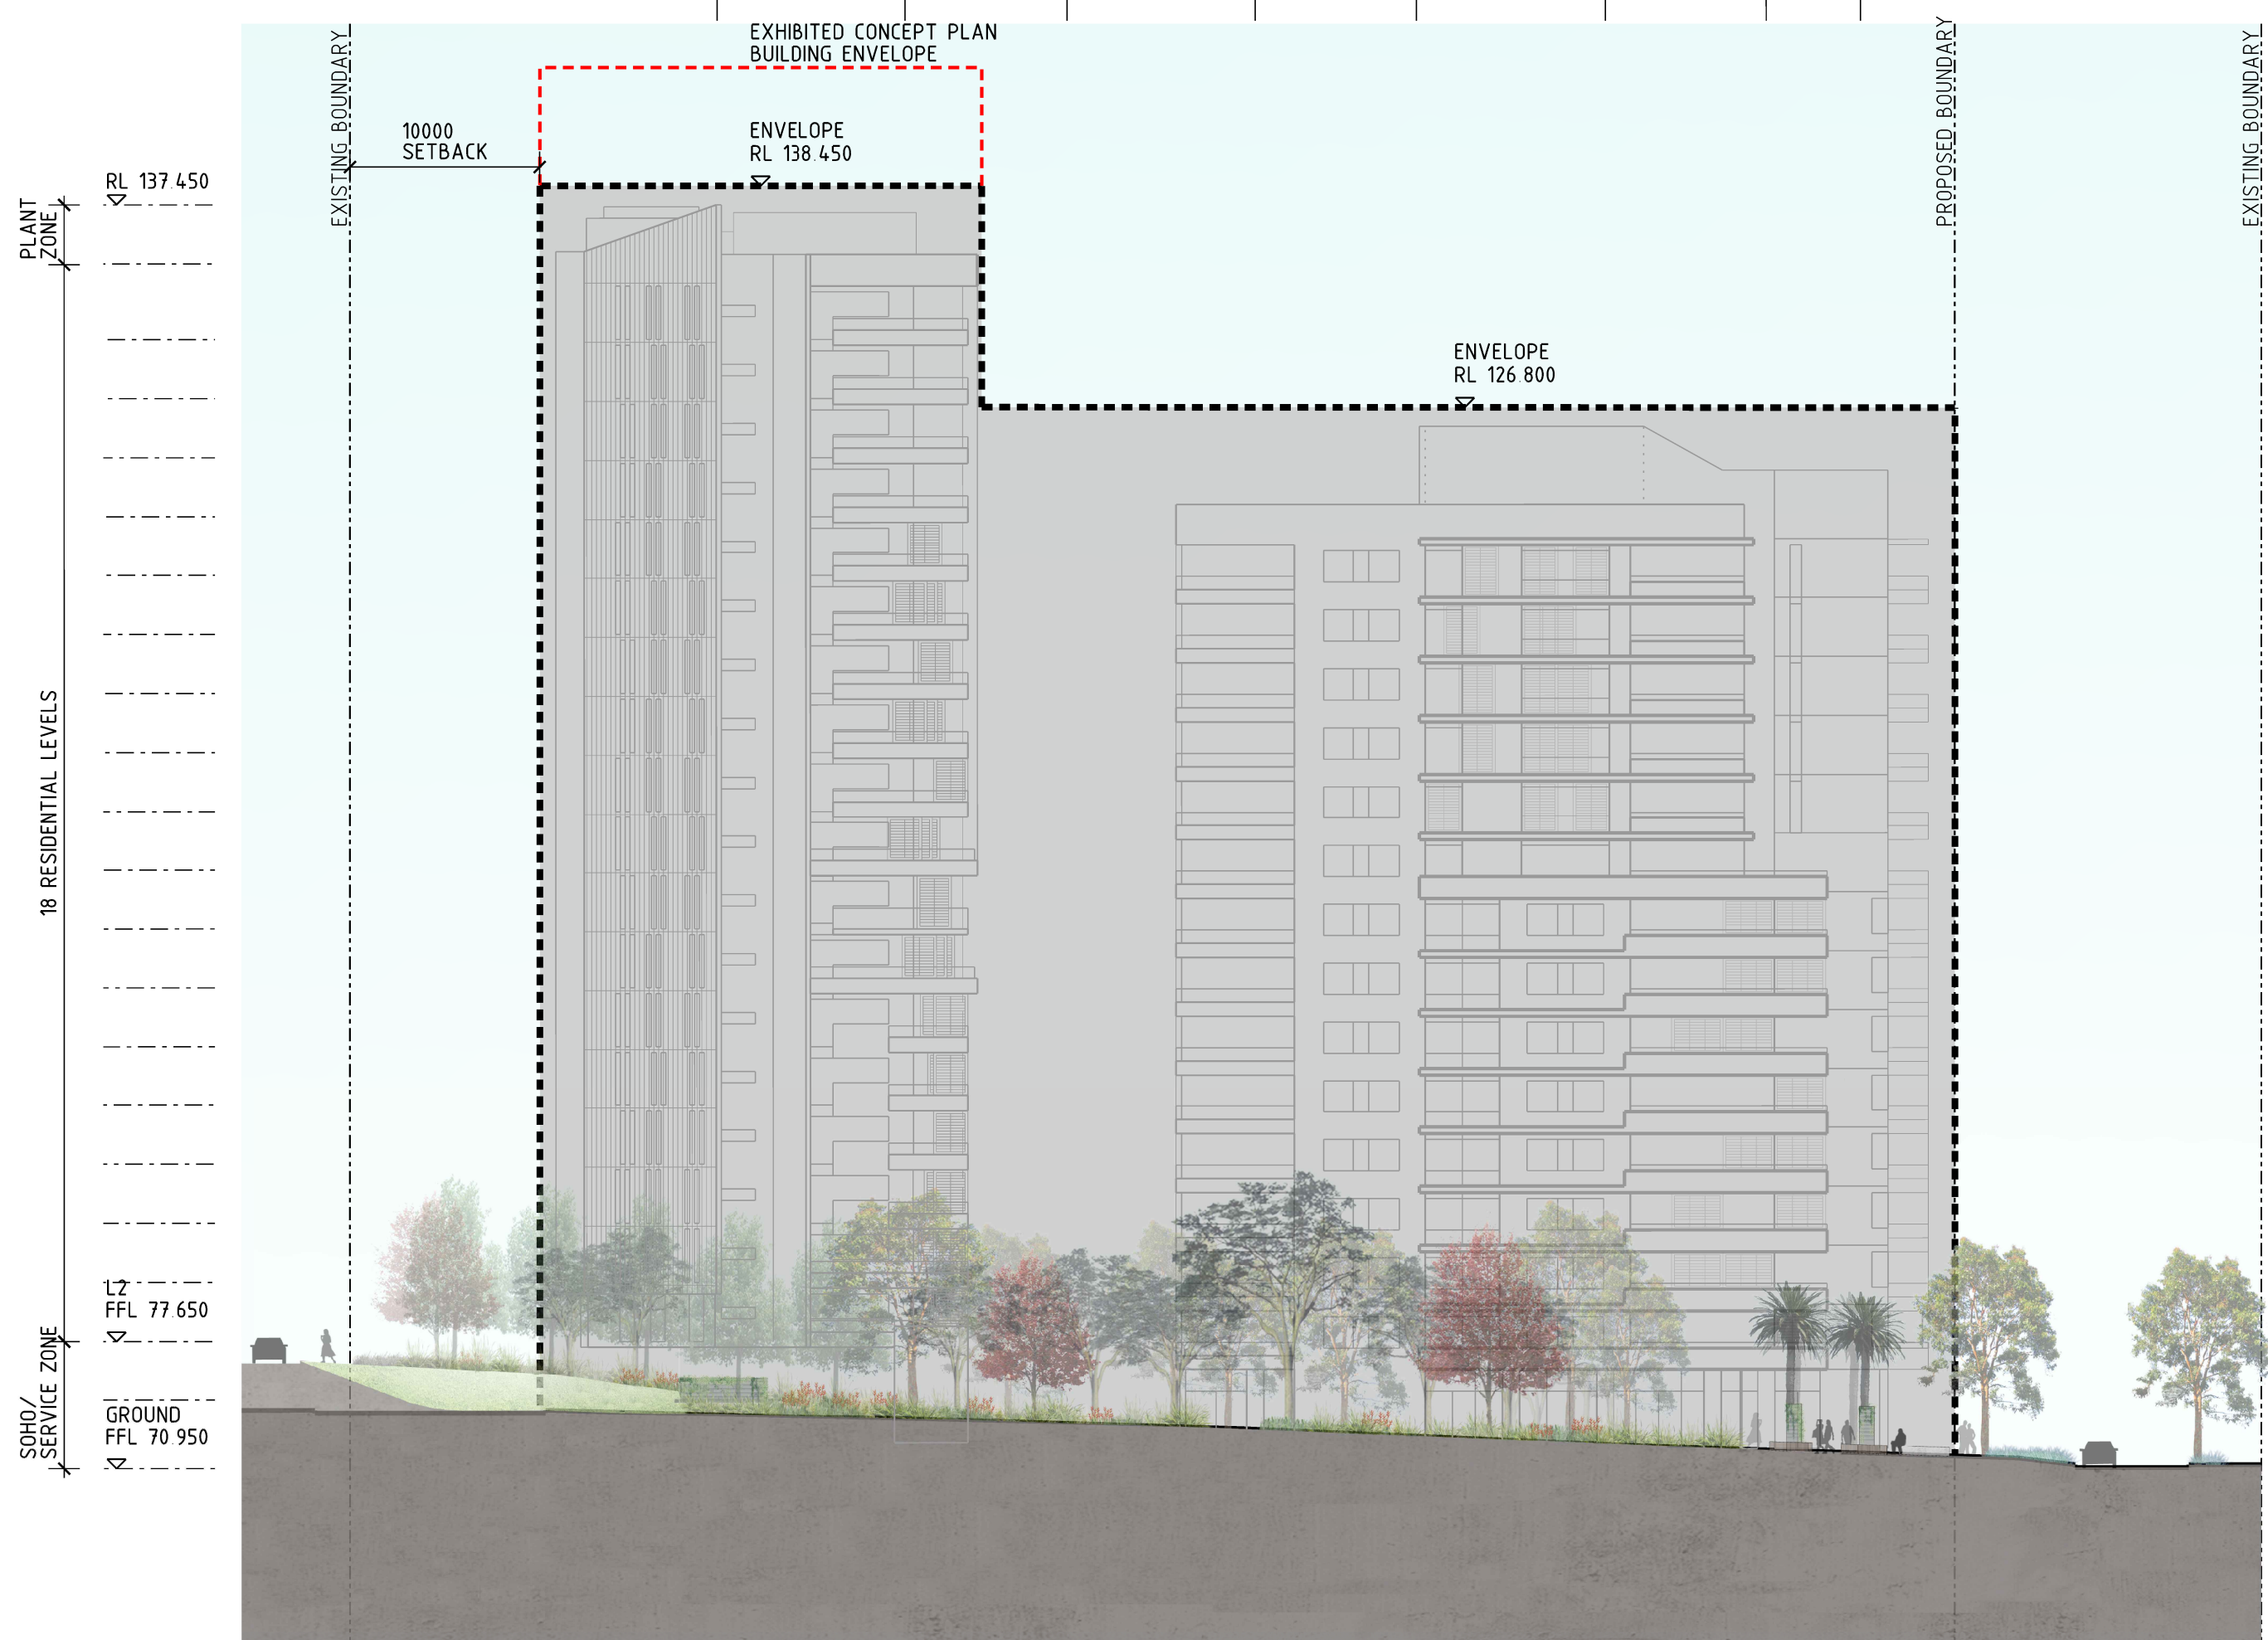
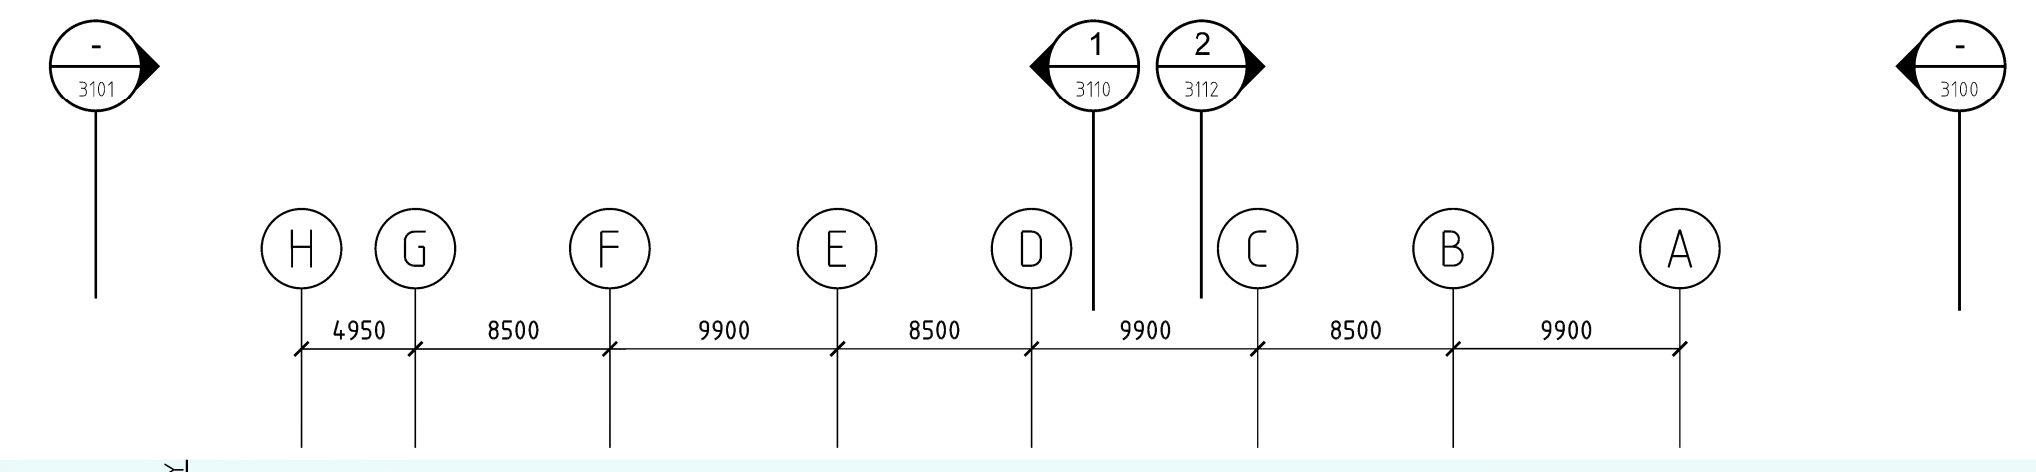
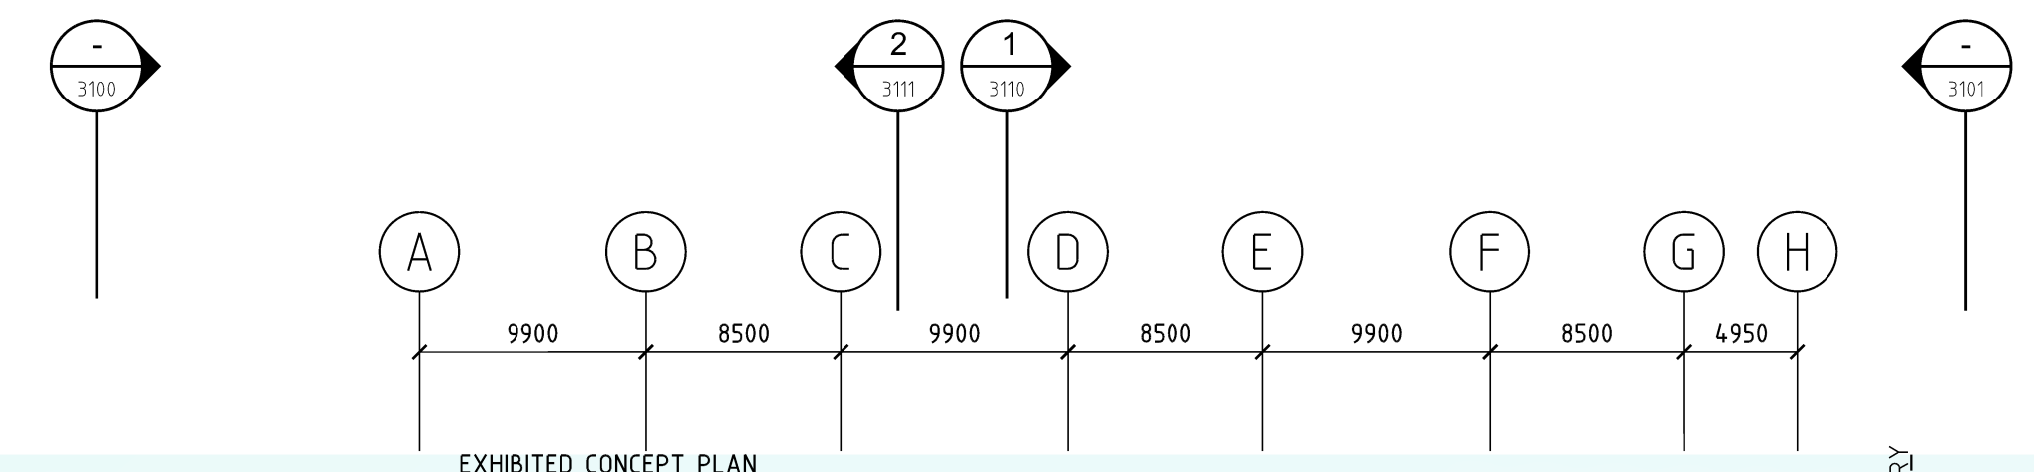


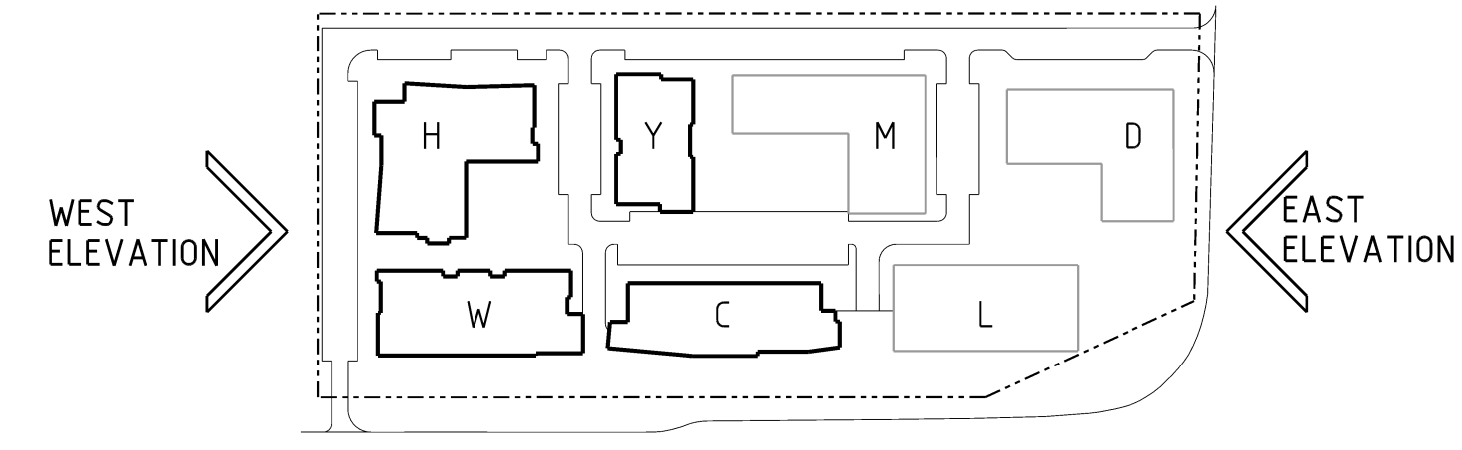

EPPING ROAD BUILDING L - ENVELOPE ONLY BUILDING D - ENVELOPE ONLY EAST ELEVATION

BUILDING H BUILDING Y BEYOND BUILDING W WEST ELEVATION

EPPING ROAD

BUILDING FACADE ELEMENTS, MATERIALS & COLOURS ARE INDICATIVE OF THE DESIGN INTENT

Revisions <table border="1"><thead><tr><th>No</th><th>Date</th><th>Description</th><th>Rev</th><th>App'd</th></tr></thead><tbody><tr><td>A</td><td>21.01.11</td><td>PART 3A SUBMISSION</td><td></td><td></td></tr><tr><td>B</td><td>09.12.11</td><td>PREFERRED PROJECT</td><td></td><td></td></tr><tr><td>C</td><td>24.02.12</td><td>PREFERRED PROJECT</td><td></td><td></td></tr></tbody></table>	No	Date	Description	Rev	App'd	A	21.01.11	PART 3A SUBMISSION			B	09.12.11	PREFERRED PROJECT			C	24.02.12	PREFERRED PROJECT			Site Location Plan STAGE 1 BUILDINGS SHADED 	Client STAMFORD LAND CORPORATION LTD	Architect AJ+C ALLEN JACK & COTTER 79 Myrtle Street Chippendale NSW 2008 AUSTRALIA ph +61 2 9311 8222 fx +61 2 9311 8200 ABN 53 003 782 250	Project MACQUARIE VILLAGE 110-114 HERRING ROAD MACQUARIE PARK Proj No. 10_030	Drawing Title EAST ELEVATION - HERRING RD WEST ELEVATION Drawing Status NOT FOR CONSTRUCTION	Scale 1:330 @ A1 	Drawing No DA3102 Issue C
No	Date	Description	Rev	App'd																							
A	21.01.11	PART 3A SUBMISSION																									
B	09.12.11	PREFERRED PROJECT																									
C	24.02.12	PREFERRED PROJECT																									