

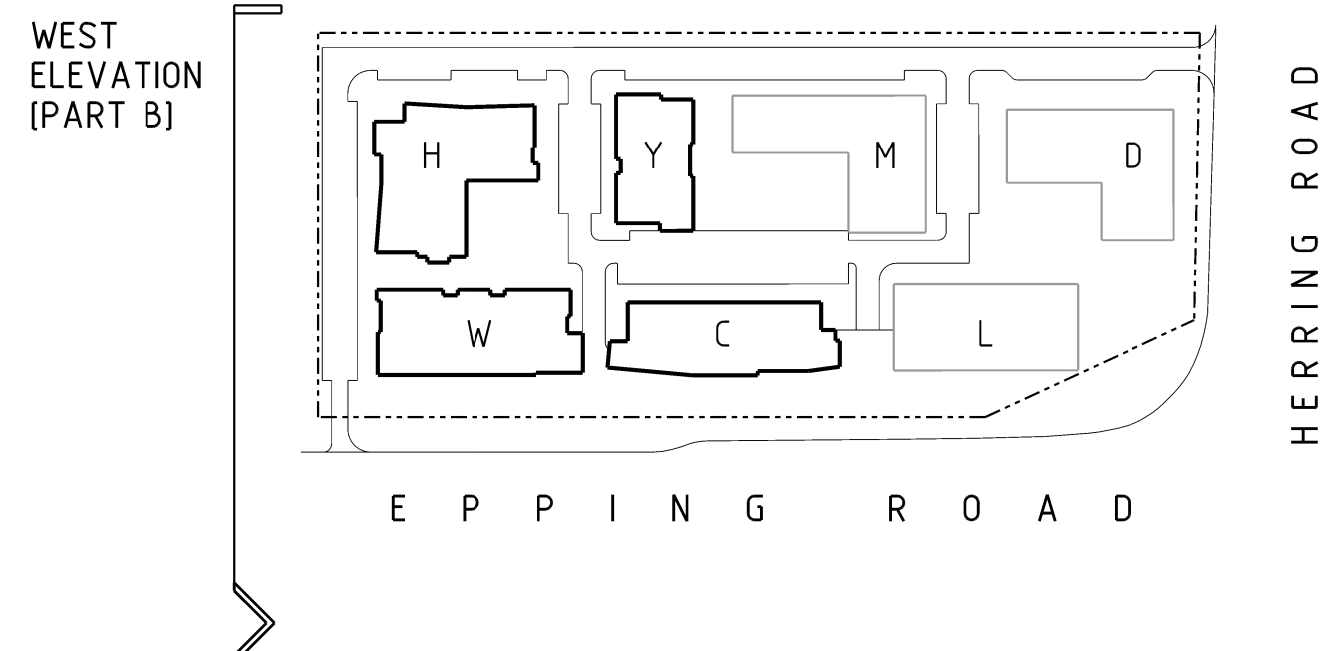


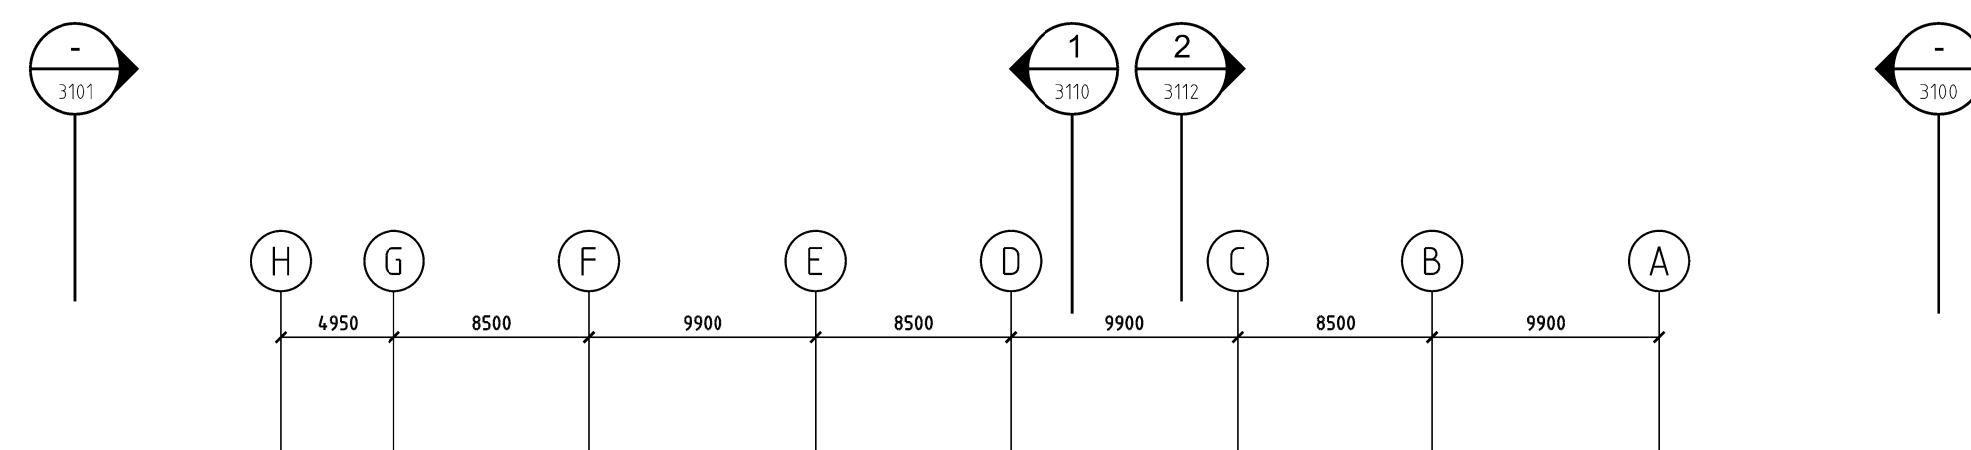

WEST ELEVATION - PROPOSED

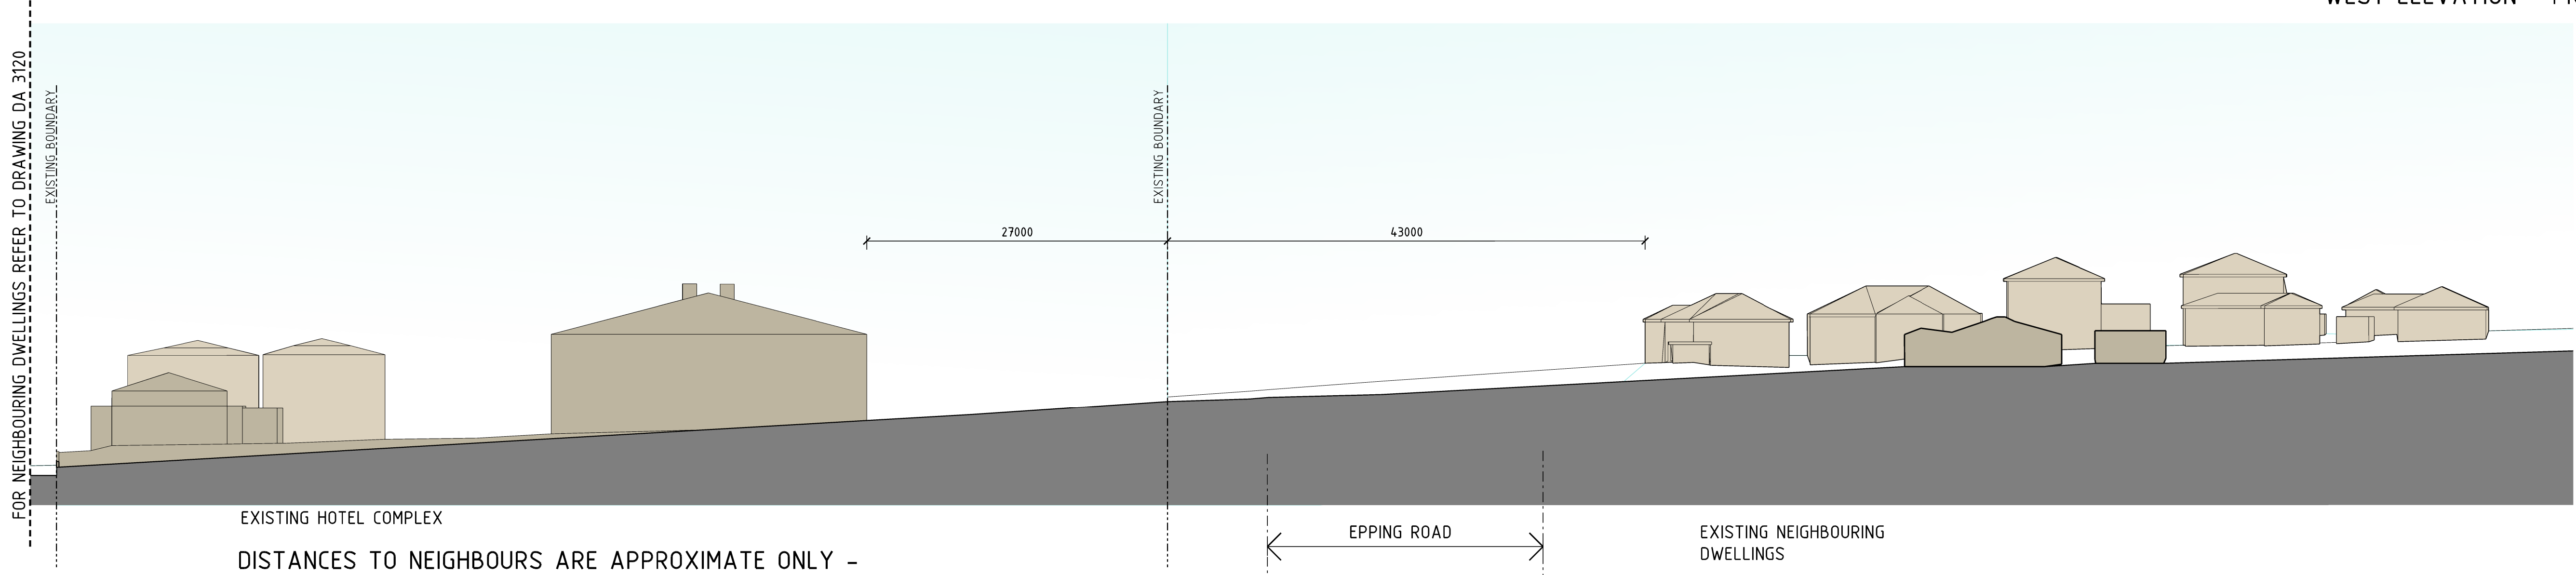

WEST ELEVATION - EXISTING

DISTANCES TO NEIGHBOURS ARE APPROXIMATE ONLY -
BASED ON MACQUARIE PARK AERIAL 3D SURVEY
INFORMATION PREPARED BY AAM, DECEMBER 2010.

Revisions <table><thead><tr><th>No</th><th>Date</th><th>Description</th><th>Ver</th><th>App'd</th></tr></thead><tbody><tr><td>A</td><td>09.12.11</td><td>PREFERRED PROJECT</td><td></td><td></td></tr><tr><td>B</td><td>24.02.12</td><td>PREFERRED PROJECT</td><td></td><td></td></tr></tbody></table>	No	Date	Description	Ver	App'd	A	09.12.11	PREFERRED PROJECT			B	24.02.12	PREFERRED PROJECT			Site Location Plan STAGE 1 BUILDINGS SHADED Do not scale drawings. Use figured dimensions only. Check & verify levels and dimensions on site prior to the commencement of any work, the preparation of shop drawings or the fabrication of components. This drawing is the copyright of Allen Jack + Cotter Architects and is protected under the Copyright Act 1968. Do not alter, reproduce or transmit in any form, or by any means without the express permission of Allen Jack + Cotter Architects. Nominated Architects: Michael Heenan 5264, Peter Ireland 6661, Reginald Smith 3312	Client STAMFORD LAND CORPORATION LTD	Architect AJ+C ALLEN JACK+COTTER 79 Myrtle Street Chippendale NSW 2008 AUSTRALIA ph +61 2 9311 8222 fx +61 2 9311 8200 ABN 53 003 782 250	Project MACQUARIE VILLAGE 110-114 HERRING ROAD MACQUARIE PARK Proj No. 10_030	Drawing Title ELEVATION - WEST PART B PROPOSED AND EXISTING Drawing Status NOT FOR CONSTRUCTION	Scale 1:330 @ A1 0 2 5 10 15 20 25	Drawing No DA3121	Issue B
No	Date	Description	Ver	App'd																			
A	09.12.11	PREFERRED PROJECT																					
B	24.02.12	PREFERRED PROJECT																					