

Donovan Hill

112 Bowen Street
Spring Hill QLD 4000
BRISBANE AUSTRALIA
ABN 80 806 378 831
TEL +61 7 3831 3255
FAX +61 7 3831 3266
mail@donovanhill.com.au

CHECK ALL DIMENSIONS ON SITE
BEFORE FABRICATION OR SET OUT.
Use figured dimensions in preference to scale.

© Donovan Hill. These designs, drawings and
specifications are copyright and must not be used,
kept or copied by any means without written permission.

CONSULTANTS

CLIENT
Kings Beach No. 2

PROJECT
**Casuarina Town
Centre Project
Application Drawings**
LOCATION
Casuarina Beach

Contents

Drawings	Drwg No.	Rev.
Cover Page/ Contents	DA01	PA-3A
Perspective Sketches	DA02	PA-3A
Perspective Sketches	DA03	PA-3
Site Locality Plan	DA04	PA-3
Site Context Plan/ Schedules	DA05	PA-3A
Elevations North and East	DA06	PA-3A
Elevations South and West	DA07	PA-3A
Ground Floor Plan	DA08	PA-3A
First Floor Plan	DA09	PA-3
Roof Plan	DA10	PA-3
Basement Plan - Drawing Deleted		
Sections	DA12	PA-3
Shadow Diagrams	DA13	PA-3
Building Signage Details	DA14	PA-3
Carpark Views	DA15	PA-3A

NOTE:
LANDSCAPING SHOWN INDICATIVE ONLY.
FINAL LANDSCAPE TO BE DETAILED BY
LANDSCAPE CONSULTANT IN ACCORDANCE
WITH ORIGINAL PROJECT APPROVED SCHEME

PA-3A	14.02.12	CARPARK STRUCT. ADDED
PA-3	16.11.11	REV. PLANNING APPROVAL
ISSUE	DATE	DESCRIPTION



PROJECT No: 674
SCALE @ A1: As Indicated
CAD FILE:
DRAWN BY: JS
CHECKED BY: BD
COPYRIGHT: DONOVAN HILL
SHEET TITLE

COVER PAGE

DA01

SUBMITTED- FOR PROJECT APPROVAL

PLOT DATE: 14/02/2012 9:21:18 AM

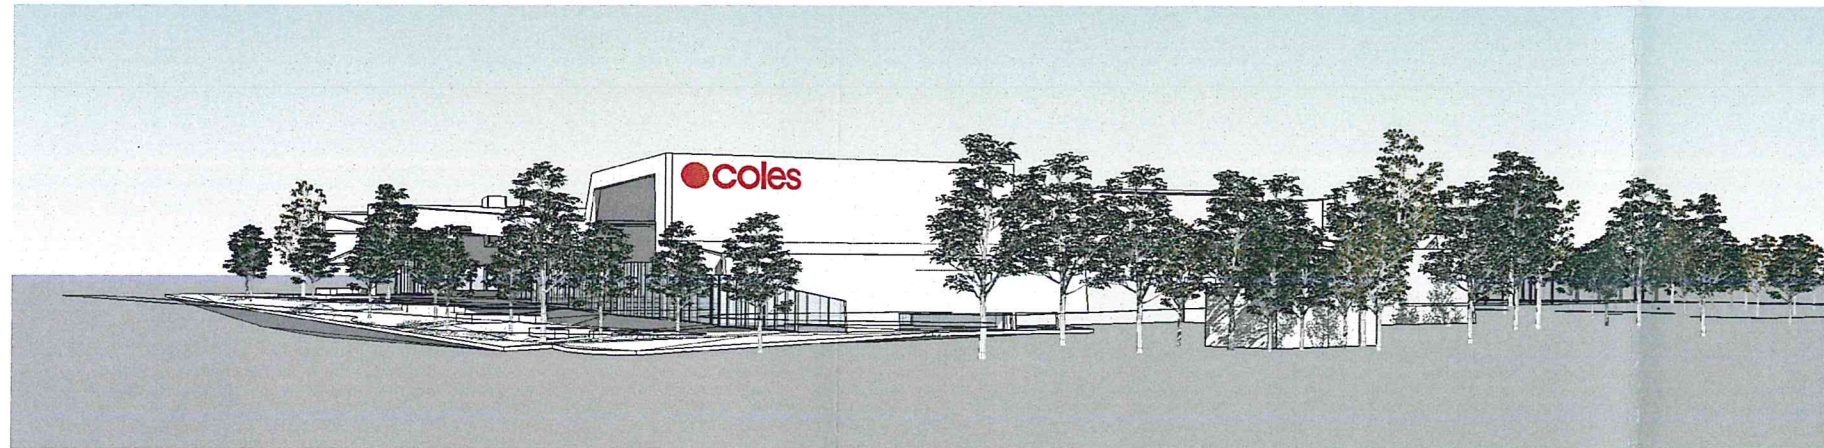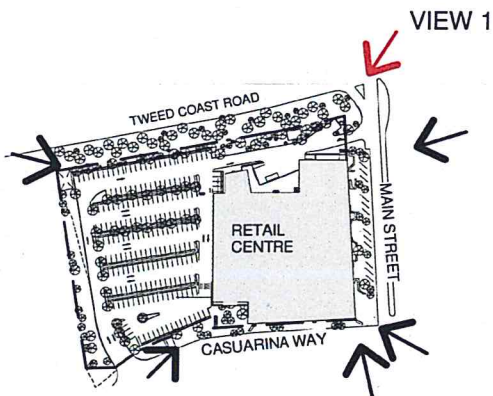

PERSPECTIVE VIEW 1 FROM TWEED COAST ROAD LOOKING SOUTH EAST TO SITE



NSW GOVERNMENT
Planning

Issued under the Environmental Planning and Assessment Act 1979



Approved Section 75W Modification Application

No..... granted on the 7 MARCH 2012

in respect to MP 06-0258 MOD 3

Signed BD

Sheet No. 1 of 23

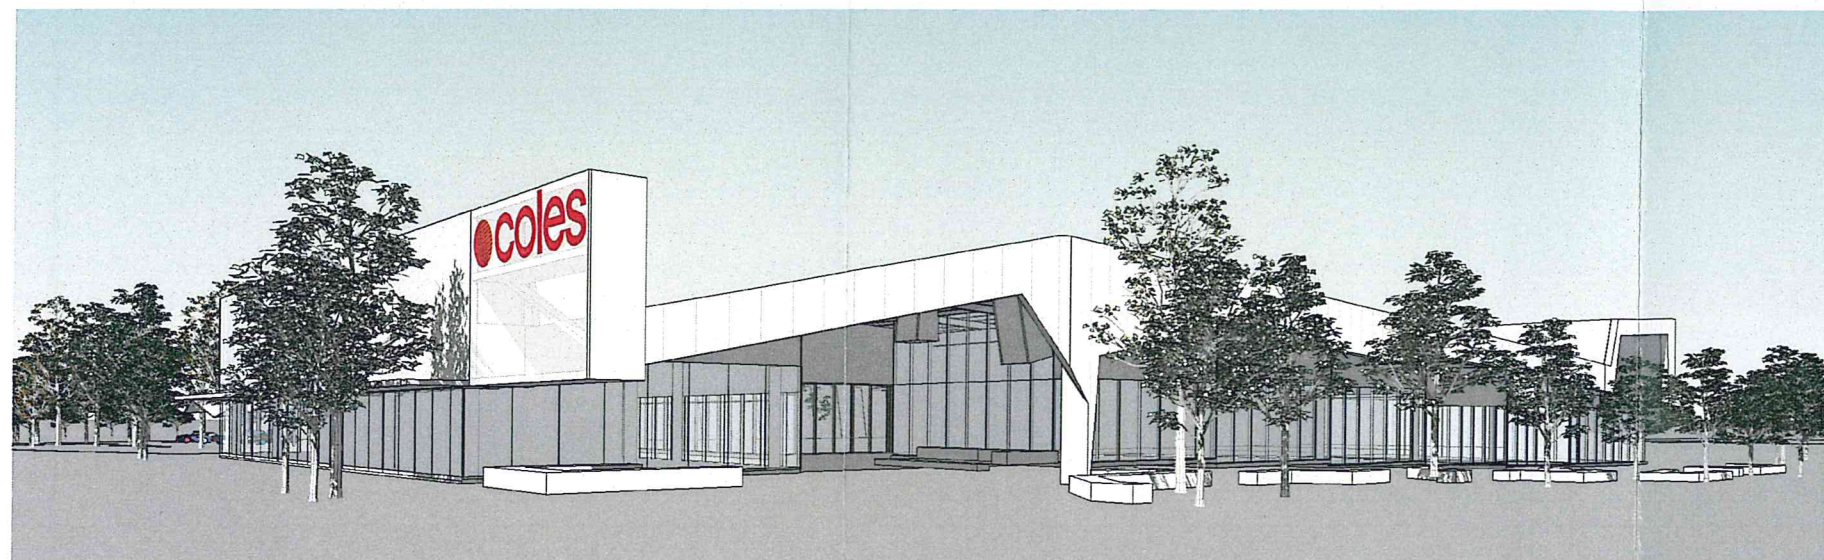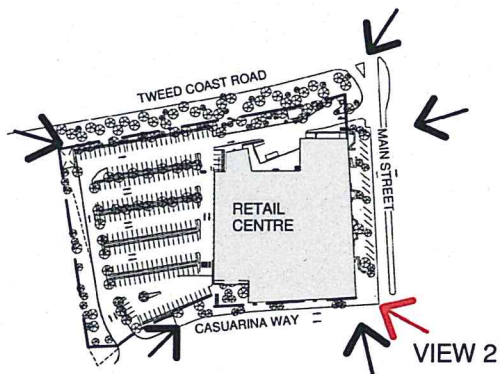

PERSPECTIVE VIEW 2 FROM THE MAIN STREET + CASUARINA WAY INTERSECTION LOOKING TO SOUTHWEST CORNER OF SITE

Donovan Hill

112 Bowen Street
Spring Hill QLD 4000
BRISBANE AUSTRALIA
ABN 80 806 378 431
TEL: +61 7 3831 3255
FAX: +61 7 3831 3266
mail@donovanhill.com.au

CHECK ALL DIMENSIONS ON SITE
BEFORE FABRICATION OR SET OUT.
Use figured dimensions in preference to scale.



© Donovan Hill. These designs, drawings and
specifications are copyright and must not be used,
kept or copied by any means without written permission.

CONSULTANTS

CLIENT
Kings Beach No. 2

PROJECT
**Casuarina Town
Centre Project
Application Drawings**

LOCATION
Casuarina Beach

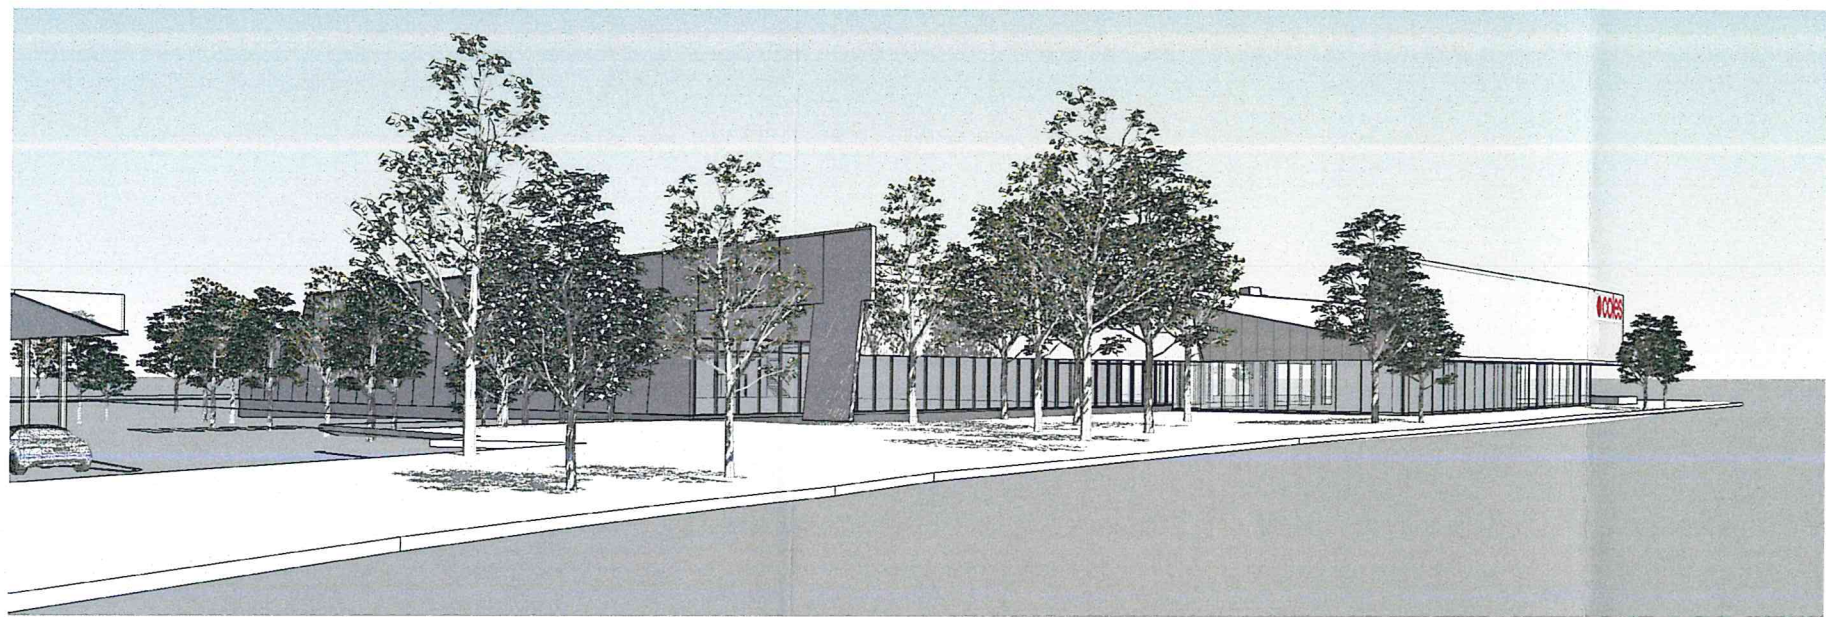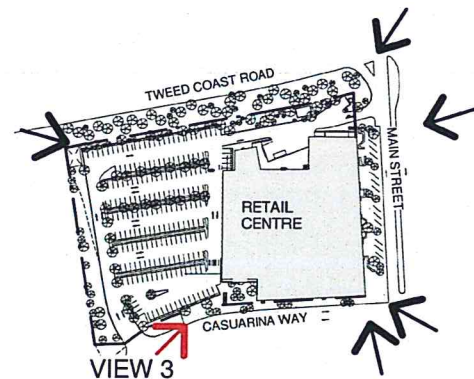

PERSPECTIVE VIEW 3 FROM CASUARINA WAY LOOKING NORTH WEST TO SITE



NSW GOVERNMENT
Planning

Issued under the Environmental Planning and Assessment Act 1979



Approved Section 75W Modification Application

No. granted on the 7 MARCH 2012

in respect to MP 06-0258 M003

Signed BD

Sheet No. 2 of 23

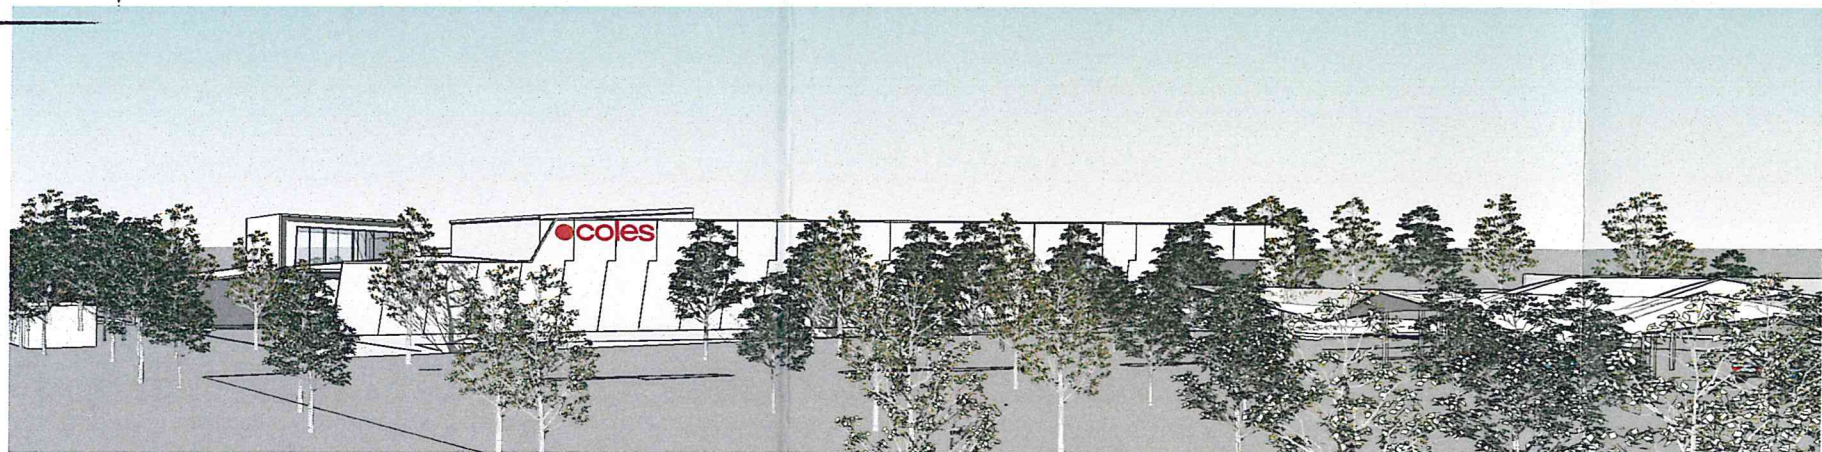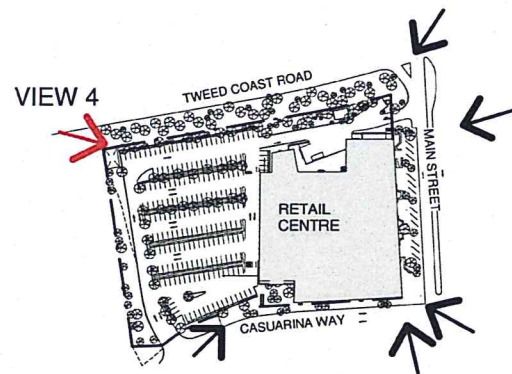

PERSPECTIVE VIEW 4 FROM TWEED COAST ROAD LOOKING NORTH EAST TO SITE

NOTE:
LANDSCAPING SHOWN INDICATIVE ONLY.
FINAL LANDSCAPE TO BE DETAILED BY
LANDSCAPE CONSULTANT IN ACCORDANCE
WITH ORIGINAL PROJECT APPROVED SCHEME

ISSUE	DATE	DESCRIPTION
PA-3A	14.02.12	CARPARK STRUCT. ADDED
PA-3	16.11.11	REV. PLANNING APPROVAL

PROJECT No: 674
SCALE @ A1: 1 : 2000
CAD FILE:
DRAWN BY: JS
CHECKED BY: BD
COPYRIGHT: DONOVAN HILL
SHEET TITLE

Perspective Sketches

SUBMITTED- FOR PROJECT APPROVAL

DA02

PLOT DATE: 14/02/2012 9:20:08 AM







Approved Section 75W Modification Application

No.....granted on the 7 MARCH 2012

in respect to MP...06-0258 MOD 3

Signed.....BO.....

Sheet No. 3 of 23

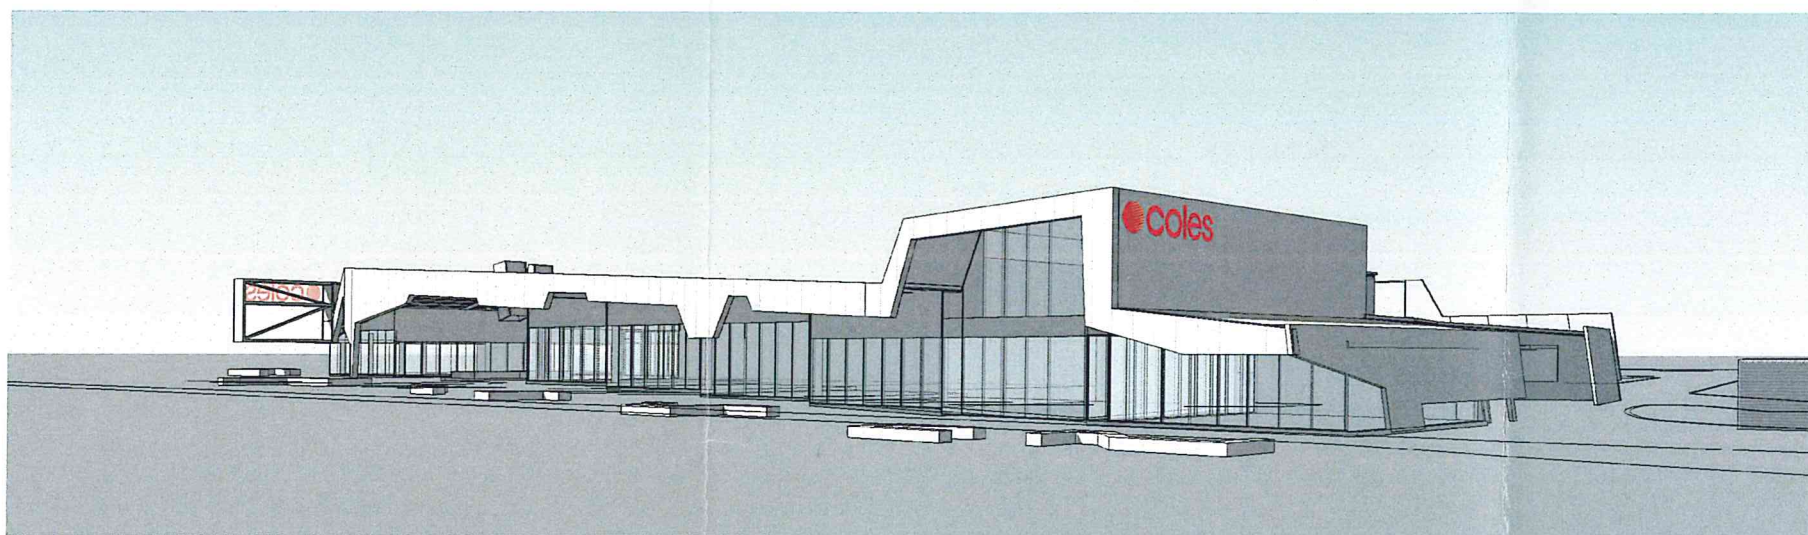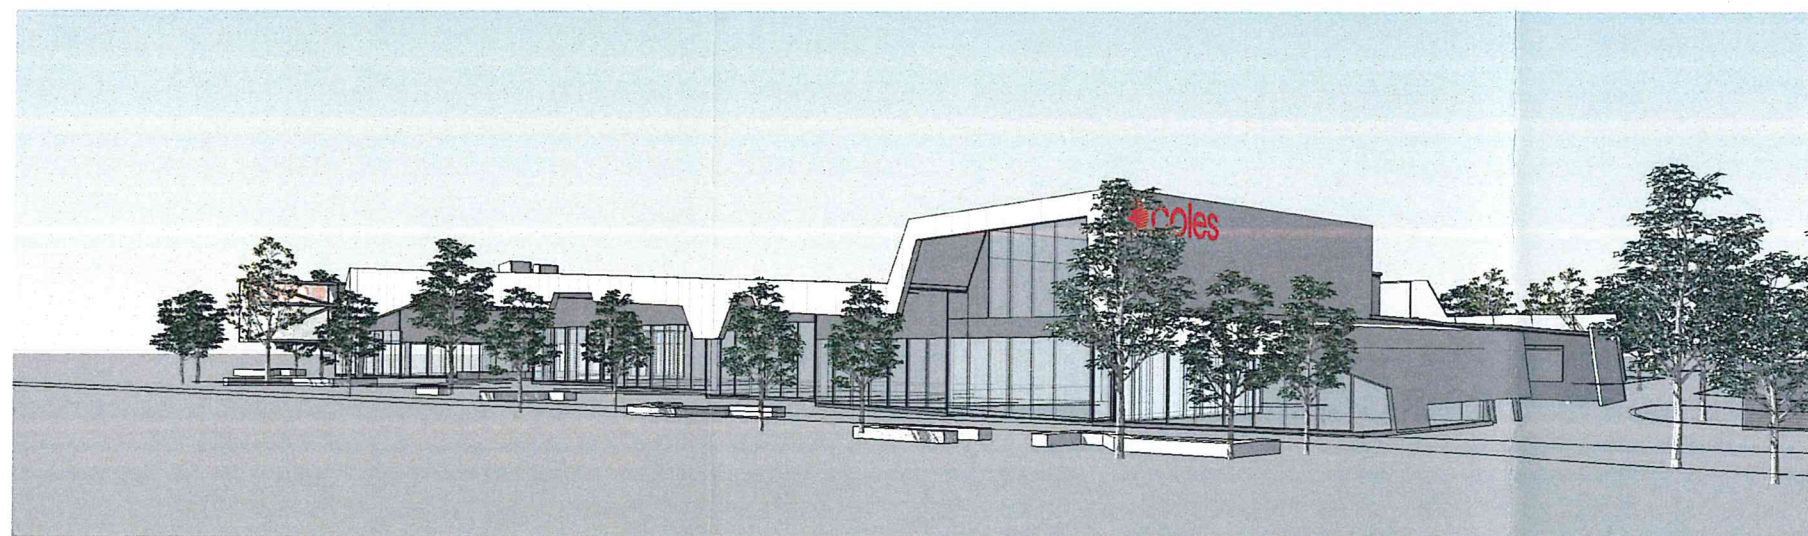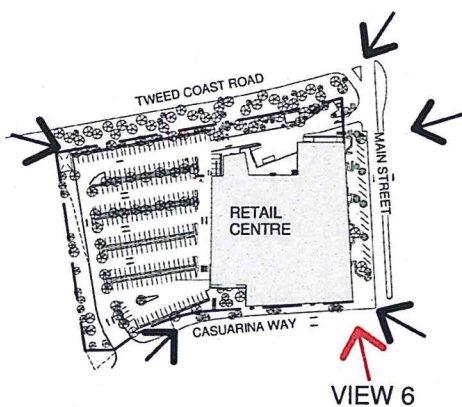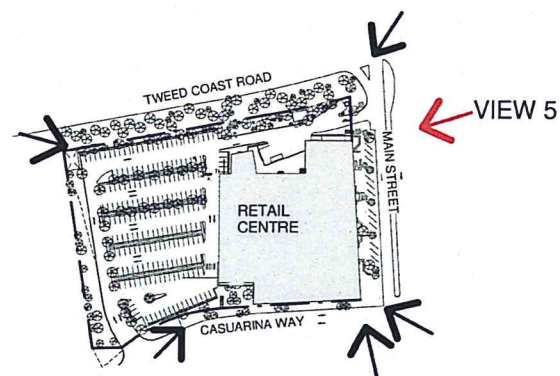

PERSPECTIVE VIEW 5 FROM THE MAIN STREET LOOKING SOUTH EAST TO SITE



PERSPECTIVE VIEW 6 FROM CNR CASUARINA WAY AND THE MAIN STREET LOOKING WEST

**112 Bowen Street
Spring Hill QLD 4000
BRISBANE AUSTRALIA
ABN 80 806 378 831
TEL+61 7 3831 3255
FAX+61 7 3831 3266
mail@donovanhill.com.au**

**CHECK ALL DIMENSIONS ON SITE
BEFORE FABRICATION OR SET OUT.**
Use figured dimensions in preference to scale.

© Donovan Hill. These designs, drawings and specifications are copyright and must not be used, kept or copied by any means without written permission.

CONSULTANTS

CLIENT
Kings Beach No. 2

PROJECT
Casuarina Town
Centre Project
Application Drawings
LOCATION
Casuarina Beach

[illegible]

PROJECT No: 874

SCALE @ A1: 1 : 2000

CAD FILE:

DRAWN BY: Author

CHECKED BY: Checke

COPYRIGHT: DONOVAN HILL

SHEET TITLE

Perspective Sketches

DA03

SUBMITTED- FOR PROJECT APPROVAL

PLOT DATE : 16/11/2011 1:02:29 P




Sheet No. 4 of 23



CONSULTANTS

PROJECT
Casuarina Town
Centre Project
Application Drawings
LOCATION
Casuarina Beach

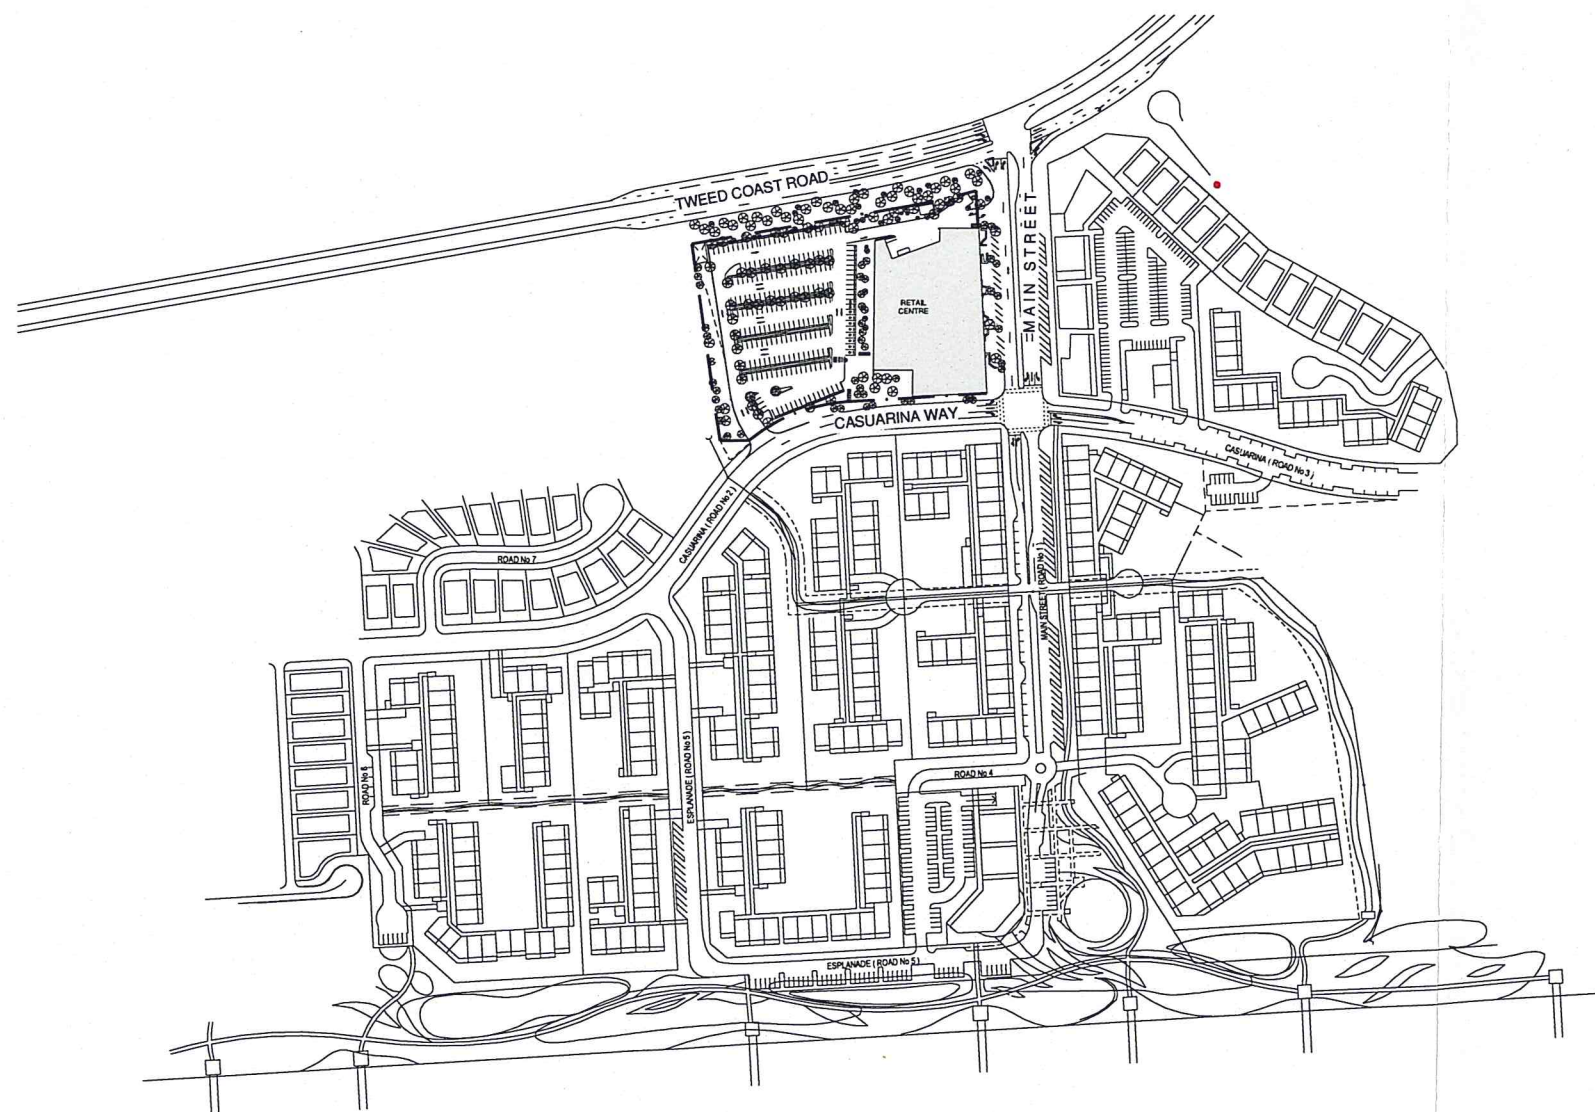

1 Locality Plan
1:2000 DA06

Locality Plan

DA04

SUBMITTED- FOR PROJECT APPROVAL

PLOT DATE : 15/11/2011 2:56:28 PM



NSW GOVERNMENT
Planning

Issued under the Environmental Planning and Assessment Act 1979

Approved Section 75W Modification Application

No. granted on the 7 MARCH 2012

in respect to MP 06-0258 MOD

Signed BD

Sheet No. 5 of 23


FLOOR AREA SCHEDULE

	AREA (m ²)
SUPERMARKET	2300
SPECIALITY SHOPS	1000
RESTAURANT	160
OFFICE (SUPERMARKET)	200
TOTAL	3660
(AMENITIES)	(45)

CAR PARK SCHEDULE

	AREA (m ²)	RATE	CARS REQ'D	CARS PROVIDED
SUPERMARKET	2300	@ 4.4 / 100 m ²	101	
SPECIALITY SHOPS	1000	@ 4.4 / 100 m ²	44	
RESTAURANT	160	X 65% @ 1/7 m ²	15	
OFFICE (SUPERMARKET)	200	@ 1 / 40 m ²	5	
STAFF			40	
TOTAL	3660		205	220

*NOTE: SERVICE VEHICLES AND TROLLEY BAYS ARE AS INDICATED ON DWGS.
TYPICAL AISLE WIDTH IS 6200

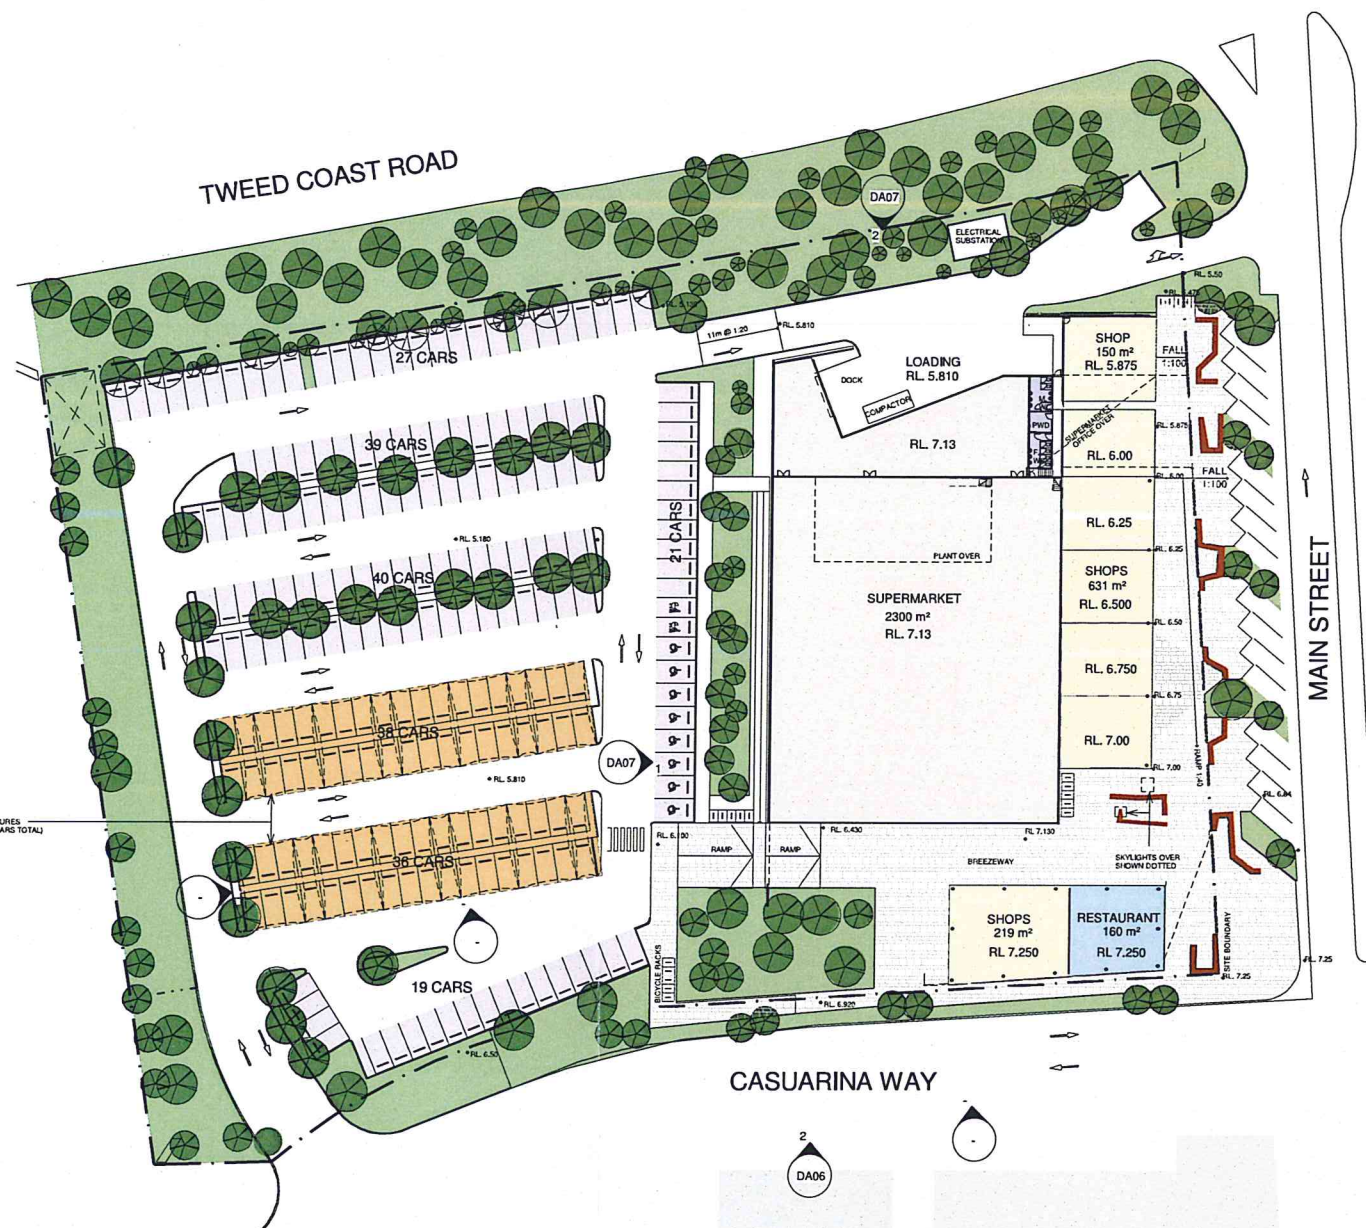

2 Site Plan 500
1:500 DA06

Donovan Hill

112 Bowen Street
Spring Hill QLD 4000
BRISBANE AUSTRALIA
ABN 80 806 378 831
TEL: +61 7 3831 3255
FAX: +61 7 3831 3266
mail@donovanhill.com.au

CHECK ALL DIMENSIONS ON SITE
BEFORE FABRICATION OR SET OUT.
Use figured dimensions in preference to scale.

© Donovan Hill. These designs, drawings and
specifications are copyright and must not be used,
kept or copied by any means without written permission.

CONSULTANTS

- ☐ SUPERMARKET
- ☐ OFFICE
- ☐ SHOPS
- ☐ RESTAURANT
- ☐ PLANT

CLIENT

Kings Beach No. 2

PROJECT

Casuarina Town
Centre Project
Application Drawings
LOCATION
Casuarina Beach

0 10 20
1:500

PA-3A	14.02.12	CARPARK STRUCT. ADDED
PA-3	16.11.11	REV. PLANNING APPROVAL
ISSUE	DATE	DESCRIPTION

PROJECT No: 874

SCALE @ A1: As indicated

CAD FILE:

DRAWN BY: JS

CHECKED BY: BD

COPYRIGHT: DONOVAN HILL

SHEET TITLE

Site Plan and Schedules

DA05

SUBMITTED- FOR PROJECT APPROVAL

PLOT DATE: 14/02/2012 9:19:16 AM

Donovan Hill

112 Bowen Street
Spring Hill QLD 4000
BRISBANE AUSTRALIA
ABN 80 805 378 431
TEL: +61 7 3831 3255
FAX: +61 7 3831 3266
mail@donovanhill.com.au


CHECK ALL DIMENSIONS ON SITE
BEFORE FABRICATION OR SET OUT.
Use figured dimensions in preference to scale.

© Donovan Hill. These designs, drawings and
specifications are copyright and must not be used,
kept or copied by any means without written permission.


CONSULTANTS

CLIENT
Kings Beach No. 2

PROJECT
**Casuarina Town
Centre Project
Application Drawings**
LOCATION
Casuarina Beach

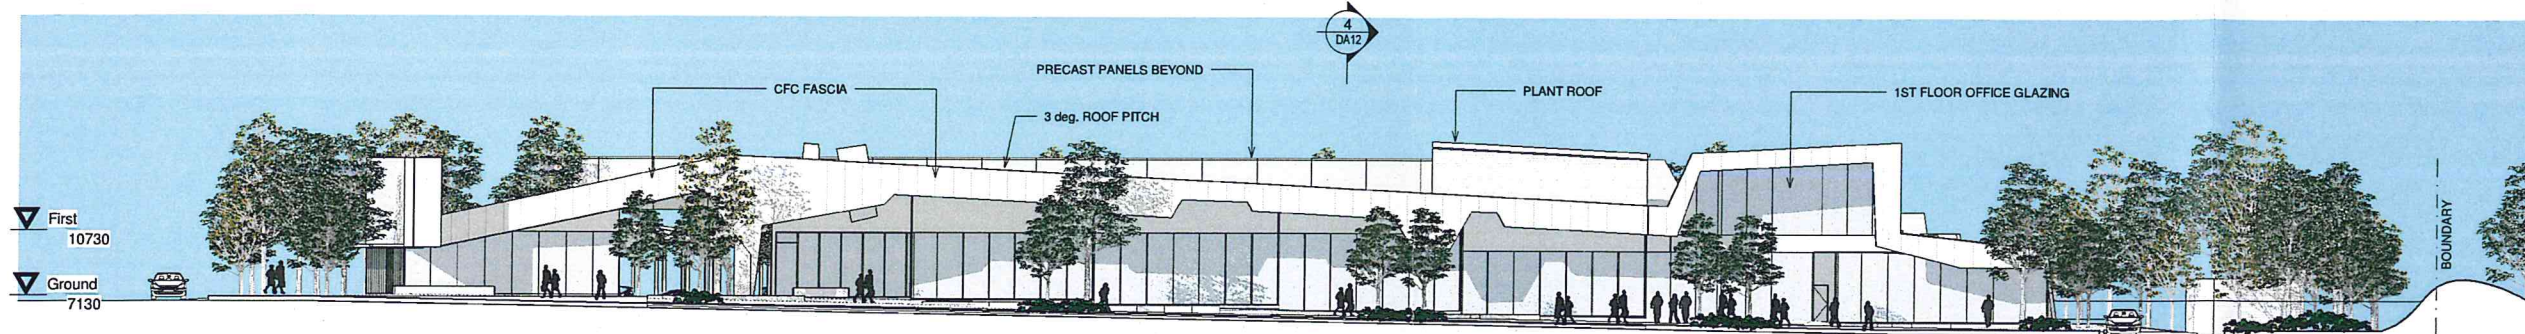

1 North Elevation
1:200 DA05

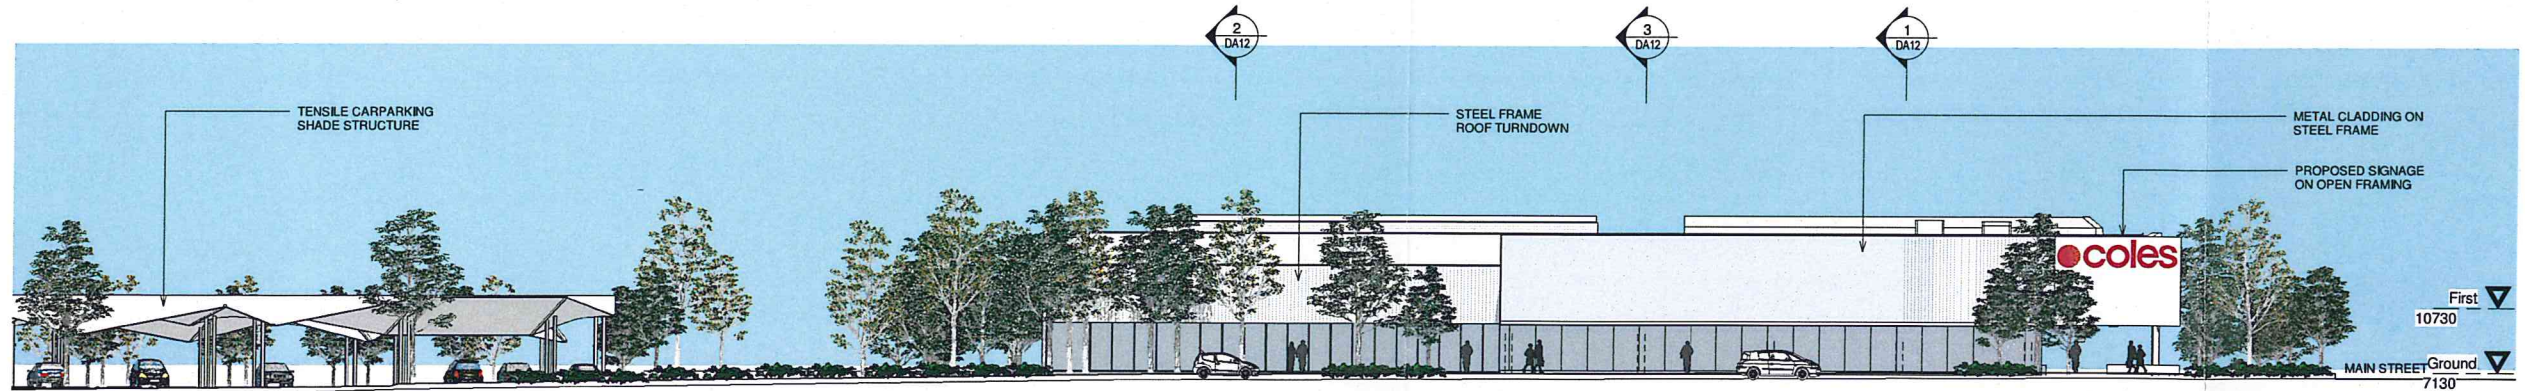

2 East Elevation
1:200 DA05



**NSW GOVERNMENT
Planning**

Issued under the Environmental Planning and Assessment Act 1979

Approved Section 75W Modification Application

No. granted on the 7 MARCH 2012

in respect to MP 06-0258 MOD3

Signed BD

Sheet No. 6 of 23

NOTE:
LANDSCAPING SHOWN INDICATIVE ONLY.
FINAL LANDSCAPE TO BE DETAILED BY
LANDSCAPE CONSULTANT IN ACCORDANCE
WITH ORIGINAL PROJECT APPROVED SCHEME

0 2 5
1:200

PA-3A	14.02.12	CARPARK STRUCT. ADDED
PA-3	16.11.11	REV. PLANNING APPROVAL
ISSUE	DATE	DESCRIPTION

PROJECT No: 874
SCALE @ A1: 1:200
CAD FILE:
DRAWN BY: JS
CHECKED BY: BD
COPYRIGHT: DONOVAN HILL
SHEET TITLE

**Elevations North and
East**

DA06

SUBMITTED- FOR PROJECT APPROVAL

PLOT DATE: 14/02/2012 9:16:47 AM

**112 Bowen Street
Spring Hill QLD 4000
BRISBANE AUSTRALIA
ABN 80 806 378 831
TEL+61 7 3831 3255
FAX+61 7 3831 3266
mail@donovanhill.com.au**

**CHECK ALL DIMENSIONS ON SITE
BEFORE FABRICATION OR SET OUT.**
Use figured dimensions in preference to scale.

© Donovan Hill. These designs, drawings and specifications are copyright and must not be used, kept or copied by any means without written permission.

CONSULTANTS

CLIENT
Kings Beach No. 2

PROJECT
Casuarina Town
Centre Project
Application Drawings
LOCATION
Casuarina Beach

NSW GOVERNMENT
Planning

Issued under the Environmental Planning and Assessment Act 1979

Approved Section 75W Modification Application

No.....granted on the 7 MARCH 2012

in respect to MP. 66-0258 Mo03

Signed.....BO.....

Sheet No. 7 of 23

NOTE:
LANDSCAPING SHOWN INDICATIVE ONLY.
FINAL LANDSCAPE TO BE DETAILED BY
LANDSCAPE CONSULTANT IN ACCORDANCE
WITH ORIGINAL PROJECT APPROVED SCHEME

ISSUE	DATE	DESCRIPTION
PA-3A	14.02.12	CARPARK STRUCT. AD
PA-3	16.11.11	REV. PLANNING APPRO

PROJECT No: 874

SCALE @ A1: 1 : 200

CAD FILE:

DRAWN BY: JS

CHECKED BY: B

CHECKED BY: BD

COPYRIGHT: DONOVAN HILL


COPYRIGHT:
SHEET TITLE

Elevations West and South

DA07

SUBMITTED- FOR PROJECT APPROVAL

PLOT DATE : 14/02/2012 9:17:57 AM

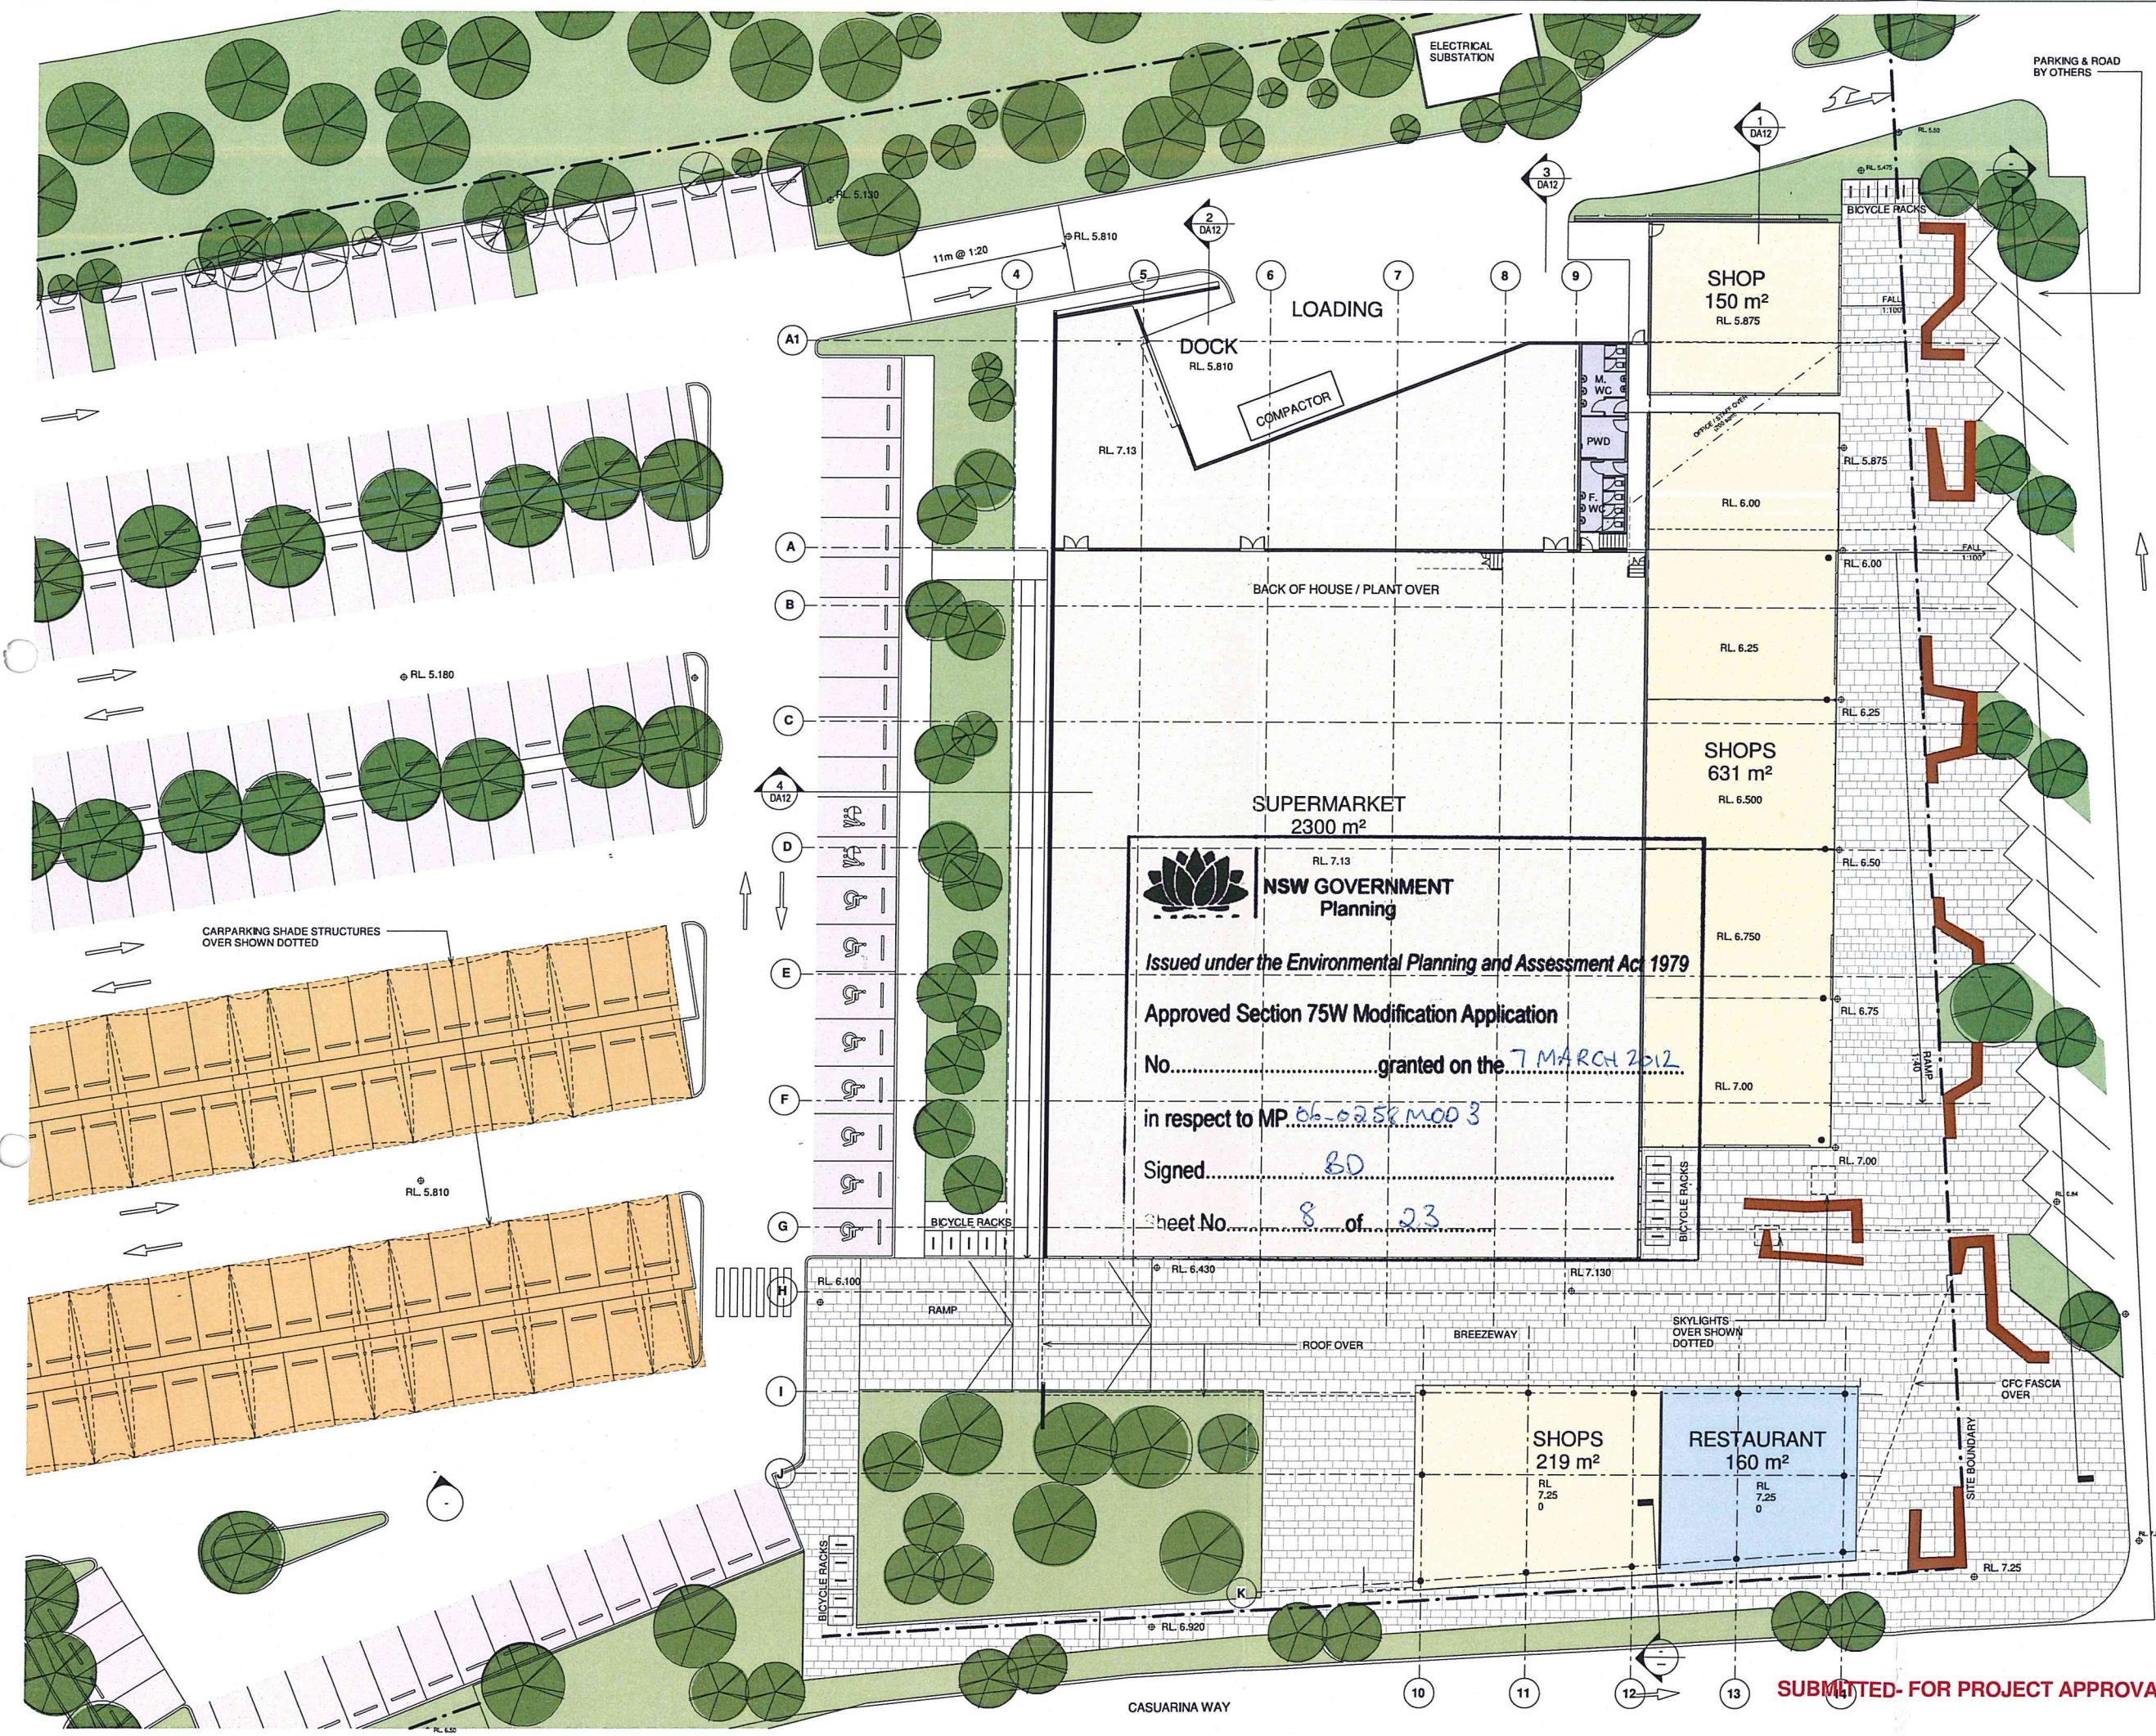

Donovan Hill

112 Bowen Street
Spring Hill QLD 4000
BRISBANE AUSTRALIA
ABN 80 806 378 831
TEL: +61 7 3831 3255
FAX: +61 7 3831 3266
mail@donovanhill.com.au

CHECK ALL DIMENSIONS ON SITE
BEFORE FABRICATION OR SET OUT.
Use figured dimensions in preference to scale.


© Donovan Hill. These designs, drawings and
specifications are copyright and must not be used,
kept or copied by any means without written permission.

CONSULTANTS

- ☐ SUPERMARKET
- ☐ OFFICE
- ☐ SHOPS
- ☐ RESTAURANT
- ☐ PLANT

CLIENT
Kings Beach No. 2

PROJECT
**Casuarina Town
Centre Project
Application Drawings**
LOCATION
Casuarina Beach

 

PA-3A	14.02.12	CARPARK STRUCT. ADDED
PA-3	16.11.11	REV. PLANNING APPROVAL
ISSUE	DATE	DESCRIPTION

PA-3A	14.02.12	CARPARK STRUCT. ADDED
PA-3	16.11.11	REV. PLANNING APPROVAL
ISSUE	DATE	DESCRIPTION

PROJECT No: 874
SCALE @ A1: 1 : 200
CAD FILE:
DRAWN BY: JS
CHECKED BY: BD
COPYRIGHT: DONOVAN HILL
SHEET TITLE

Ground Floor Plan

DA08

PLOT DATE: 14/02/2012 17:25 AM

SUBMITTED- FOR PROJECT APPROVAL

Donovan Hill

112 Bowen Street
Spring Hill QLD 4000
BRISBANE AUSTRALIA
ABN 80 806 378 831
TEL: +61 7 3831 3255
FAX: +61 7 3831 3266
mail@donovanhill.com.au

CHECK ALL DIMENSIONS ON SITE
BEFORE FABRICATION OR SET OUT.
Use figured dimensions in preference to scale.

© Donovan Hill. These designs, drawings and
specifications are copyright and must not be used,
kept or copied by any means without written permission.

CONSULTANTS

- SUPERMARKET
- OFFICE
- SHOPS
- RESTAURANT
- PLANT

CLIENT
Kings Beach No. 2

PROJECT
**Casuarina Town
Centre Project
Application Drawings**
LOCATION
Casuarina Beach

1:200 0 2 5

ISSUE	DATE	DESCRIPTION
-------	------	-------------


PROJECT No: 874
SCALE @ A1: 1:200
CAD FILE:
DRAWN BY: JS
CHECKED BY: BD
COPYRIGHT: DONOVAN HILL
SHEET TITLE

First Floor Plan

DA09

SUBMITTED FOR PROJECT APPROVAL

PLOT DATE: 15/10/2011 3:02:43 PM

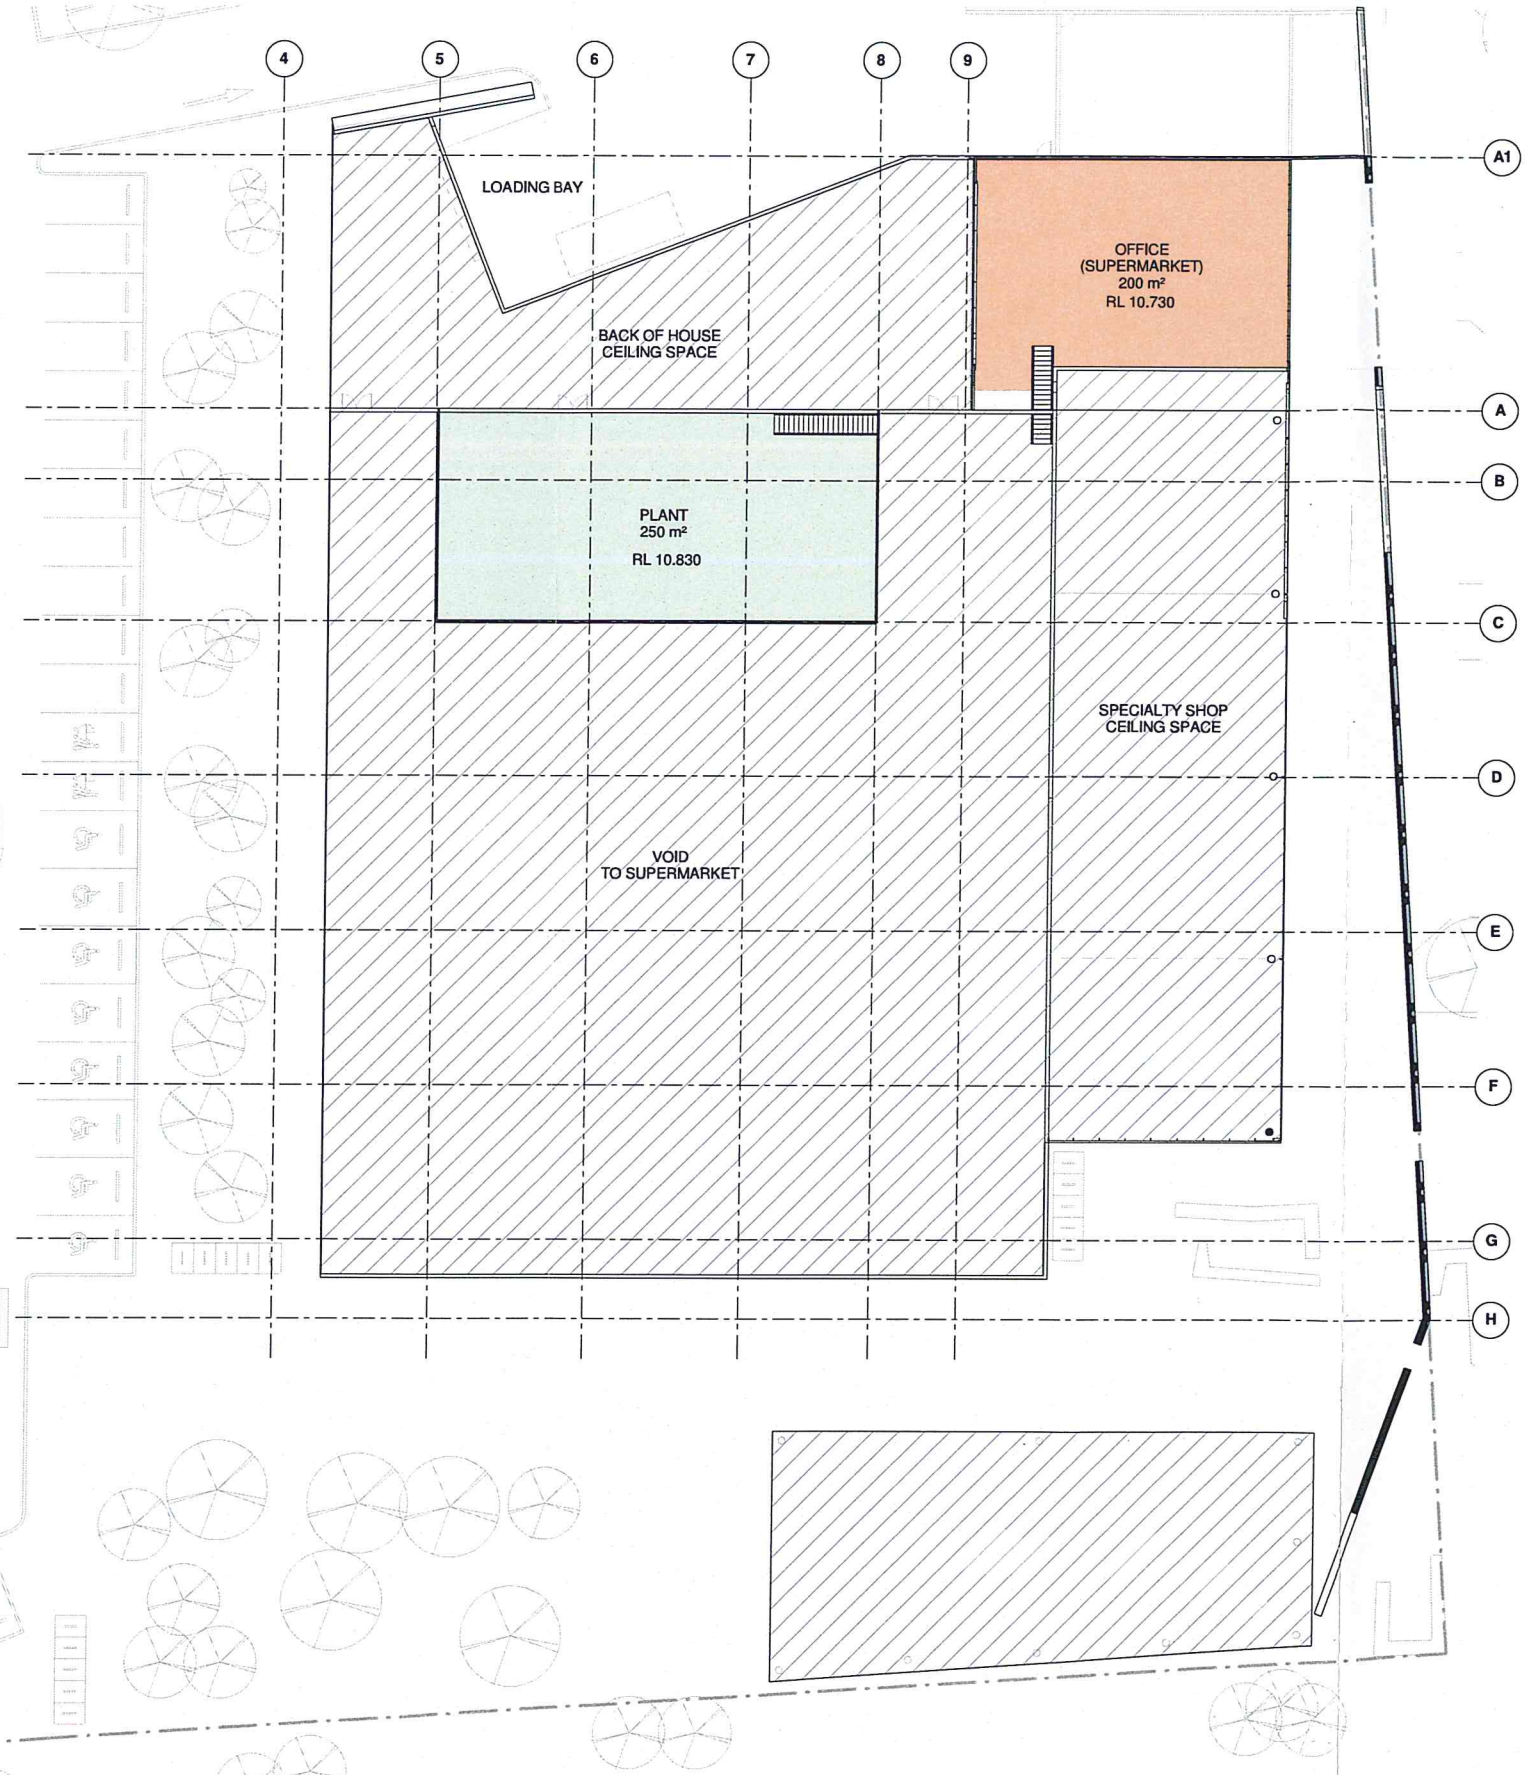

1 First Floor
1:200 DA06



NSW GOVERNMENT
Planning

Issued under the Environmental Planning and Assessment Act 1979

Approved Section 75W Modification Application

No.....granted on the...7 MARCH 2012

in respect to MP 06-0258 M003

Signed...BD

Sheet No. 9 of 23



NSW GOVERNMENT
Planning

Issued under the Environmental Planning and Assessment Act 1979

Approved Section 75W Modification Application


No..... granted on the 7 MARCH 2012

in respect to MP 06-0258 MOD 3

Signed BD

Sheet No 10 of 23

4
DA12

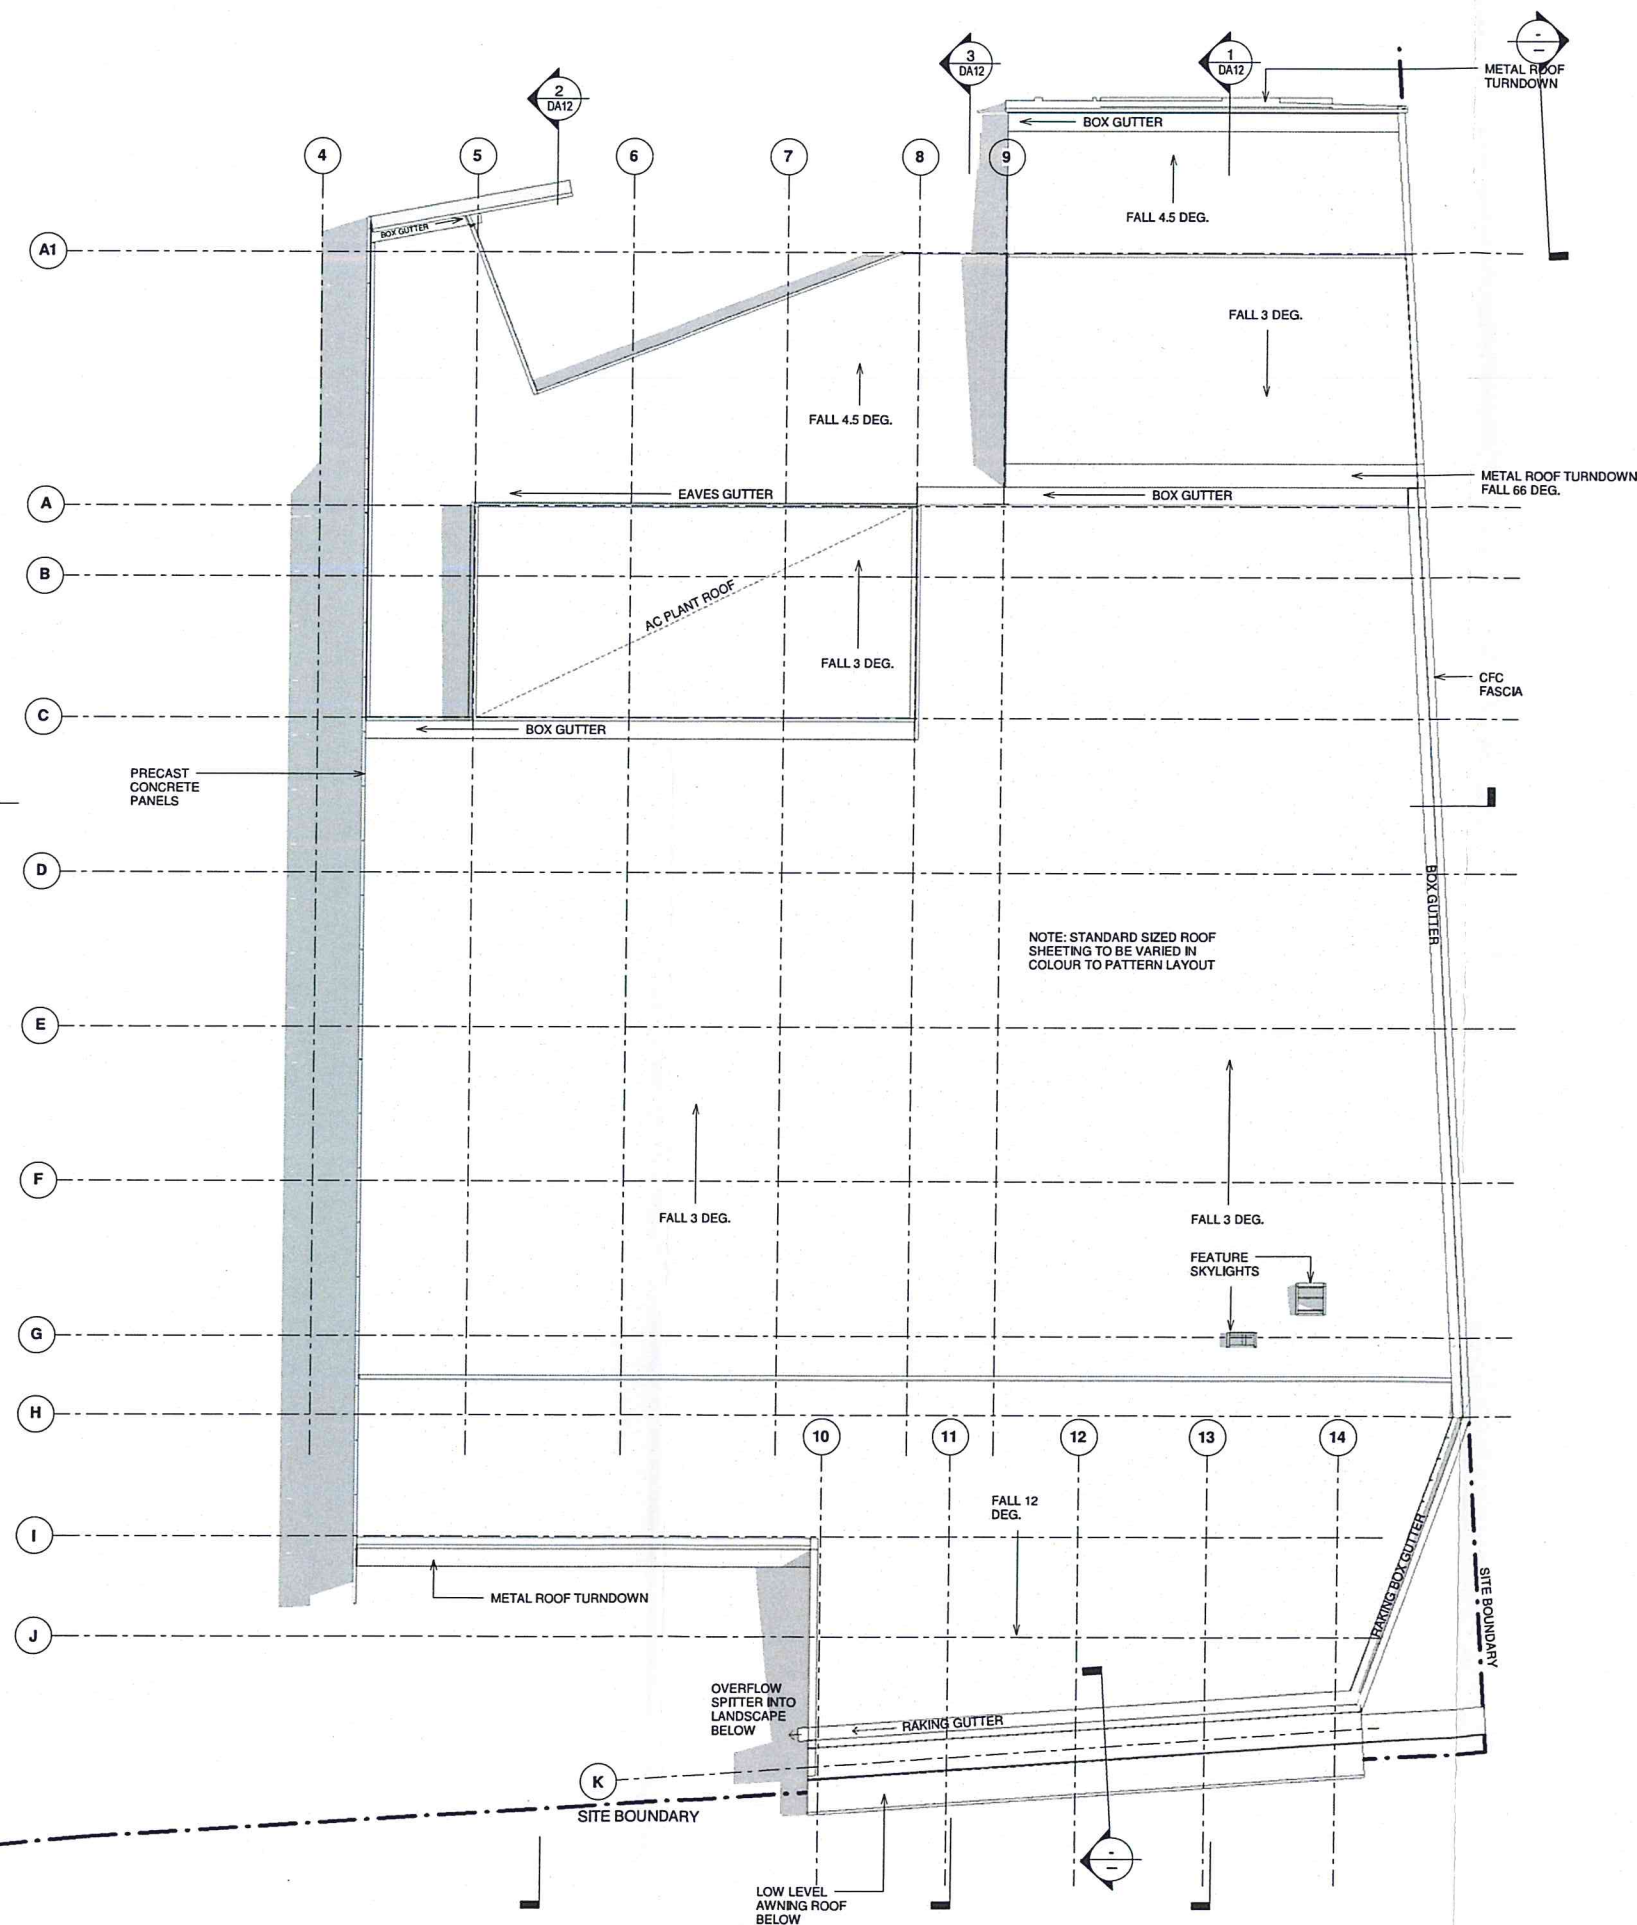

Donovan Hill

112 Bowen Street
Spring Hill QLD 4000
BRISBANE AUSTRALIA
ABN 80 806 378 431
TEL: +61 7 3831 3255
FAX: +61 7 3831 3266
mail@donovanhill.com.au

CHECK ALL DIMENSIONS ON SITE
BEFORE FABRICATION OR SET OUT.
Use figured dimensions in preference to scale.

© Donovan Hill. These designs, drawings and
specifications are copyright and must not be used,
kept or copied by any means without written permission.

CONSULTANTS

CLIENT

Kings Beach No. 2

PROJECT

Casuarina Town
Centre Project
Application Drawings
LOCATION
Casuarina Beach

0 2 5
1:200

PA-3	16.11.11	REV. PLANNING APPROVAL
ISSUE	DATE	DESCRIPTION

PROJECT No: 874

SCALE @ A1: 1:200

CAD FILE:

DRAWN BY: JS

CHECKED BY: BD

COPYRIGHT: DONOVAN HILL

SHEET TITLE

Roof Plan

DA10

SUBMITTED FOR PROJECT APPROVAL

PLOT DATE: 15/11/2011 3:03:17 PM

**112 Bowen Street
Spring Hill QLD 4000
BRISBANE AUSTRALIA
ABN 80 805 378 831
TEL+61 7 3831 3255
FAX+61 7 3831 3266
mail@donovanhill.com.au**



**CHECK ALL DIMENSIONS ON SITE
BEFORE FABRICATION OR SET OUT.**
Use figured dimensions in preference to scale.

© Donovan Hill. These designs, drawings and specifications are copyright and must not be used, kept or copied by any means without written permission.

CONSULTANTS

CLIENT
Kings Beach No. 2

PROJECT
Casuarina Town
Centre Project
Application Drawings
LOCATION
Casuarina Beach

  NSW GOVERNMENT
Planning

Issued under the Environmental Planning and Assessment Act

Approved Section 75W Modification Application

No. granted on the 7 MARCH

in respect to MP... 66-0258 Mod 3

Signed BD

Sheet No. 11 of 23

PA-3	16 11.11	REV. PLANNING APPROVAL
ISSUE	DATE	DESCRIPTION

PROJECT No: 874

SCALE @ A1: 1 : 200

CAD FILE:

...DRAWN BY: JS

CHECKED BY: BD

COPYRIGHT: DONOV

SHEET TITLE

SHEET THREE

Sections

DA12

SUBMITTED- FOR PROJECT APPROVAL

PLOT DATE : 15/11/2011 3:04:05 PM

Donovan Hill

112 Bowen Street
Spring Hill QLD 4000
BRISBANE AUSTRALIA
ABN 60 606 378 831
TEL +61 7 3831 3255
FAX +61 7 3831 3266
mail@donovanhill.com.au


CHECK ALL DIMENSIONS ON SITE
BEFORE FABRICATION OR SET OUT.
Use figured dimensions in preference to scale.

© Donovan Hill. These designs, drawings and
specifications are copyright and must not be used,
kept or copied by any means without written permission.


CONSULTANTS

CLIENT
Kings Beach No. 2


PROJECT
**Casuarina Town
Centre Project
Application Drawings**
LOCATION
Casuarina Beach

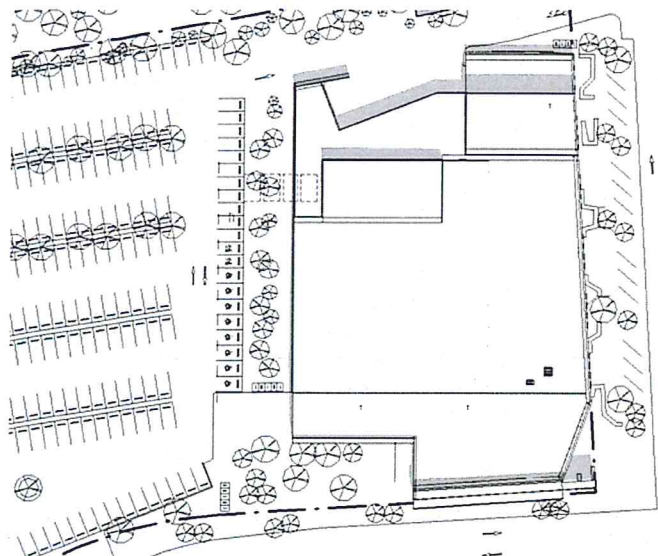


1 Shadow Diagram Summer Solstice 9am
1:750 DA06

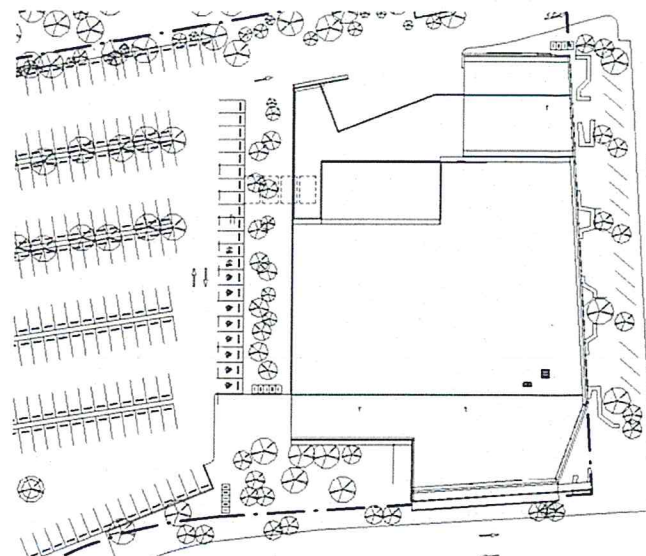


2 Shadow Diagram Summer Solstice 12 noon
1:750 DA06

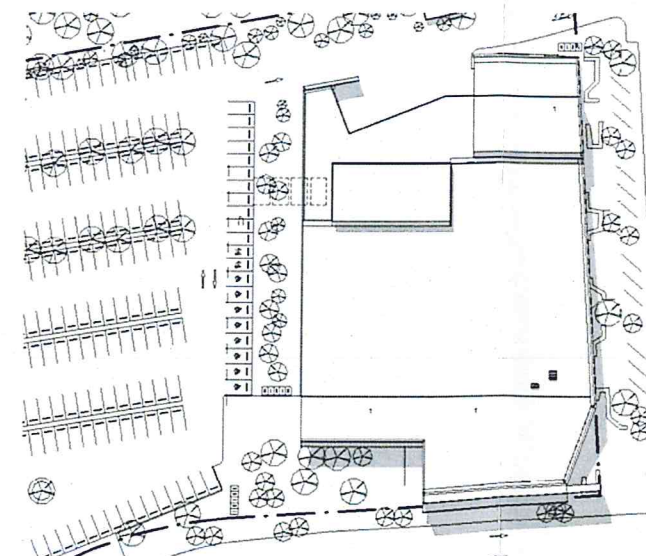


3 Shadow Diagram Summer Solstice 3pm
1:750 DA06

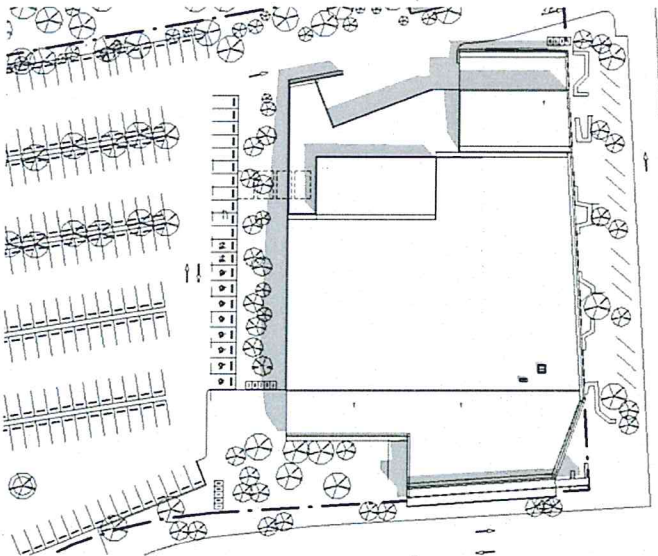


4 Shadow Diagram Spring/Autumn Equinox 9am
1:750 DA06

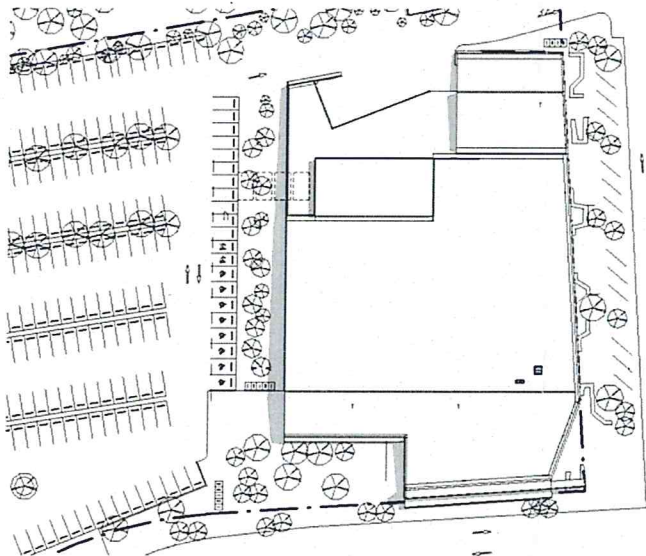

5 Shadow Diagram Spring/Autumn Equinox 12 noon
1:750 DA06

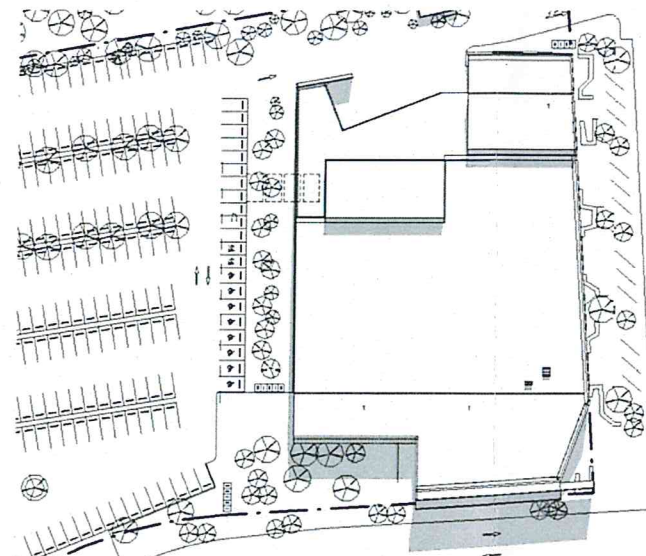

6 Shadow Diagram Spring/Autumn Equinox 3pm
1:750 DA06

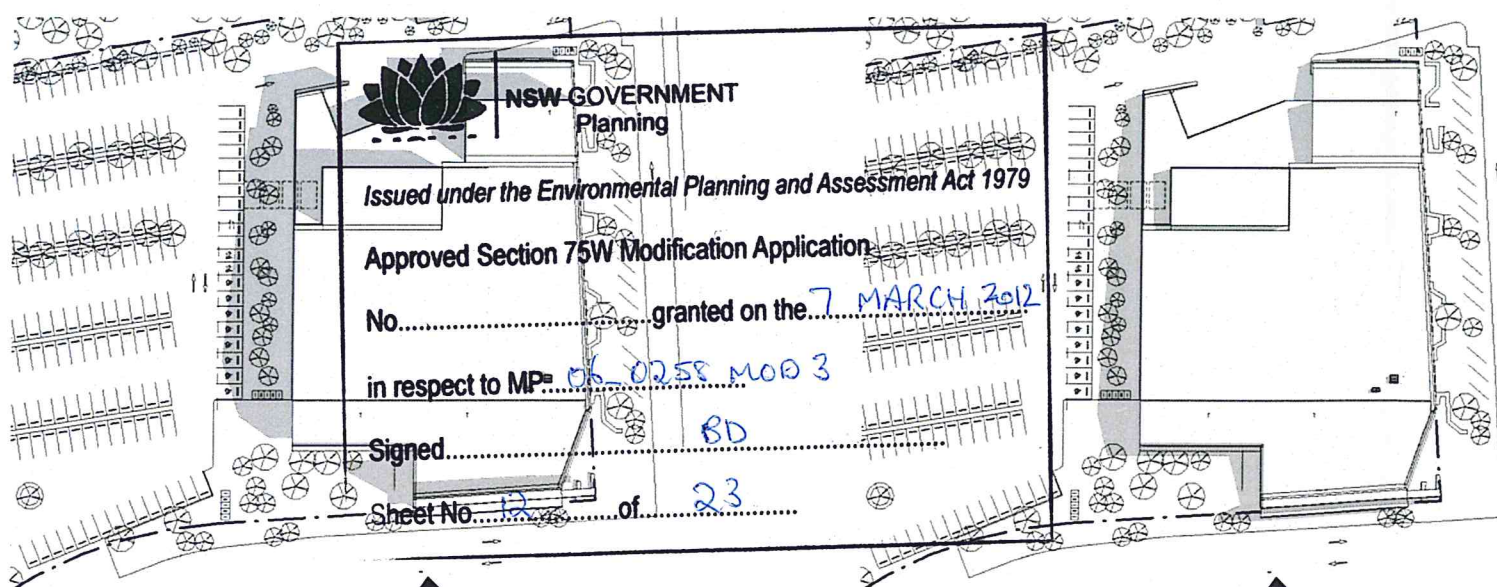

7 Shadow Diagram Winter Solstice 9am
1:750 DA06

8 Shadow Diagram Winter Solstice 12 noon
1:750 DA06

9 Shadow Diagram Winter Solstice 3pm
1:750 DA06

Shadow Diagrams

DA13

SUBMITTED- FOR PROJECT APPROVAL

PLOT DATE: 15/11/2011 3:04:54 PM