


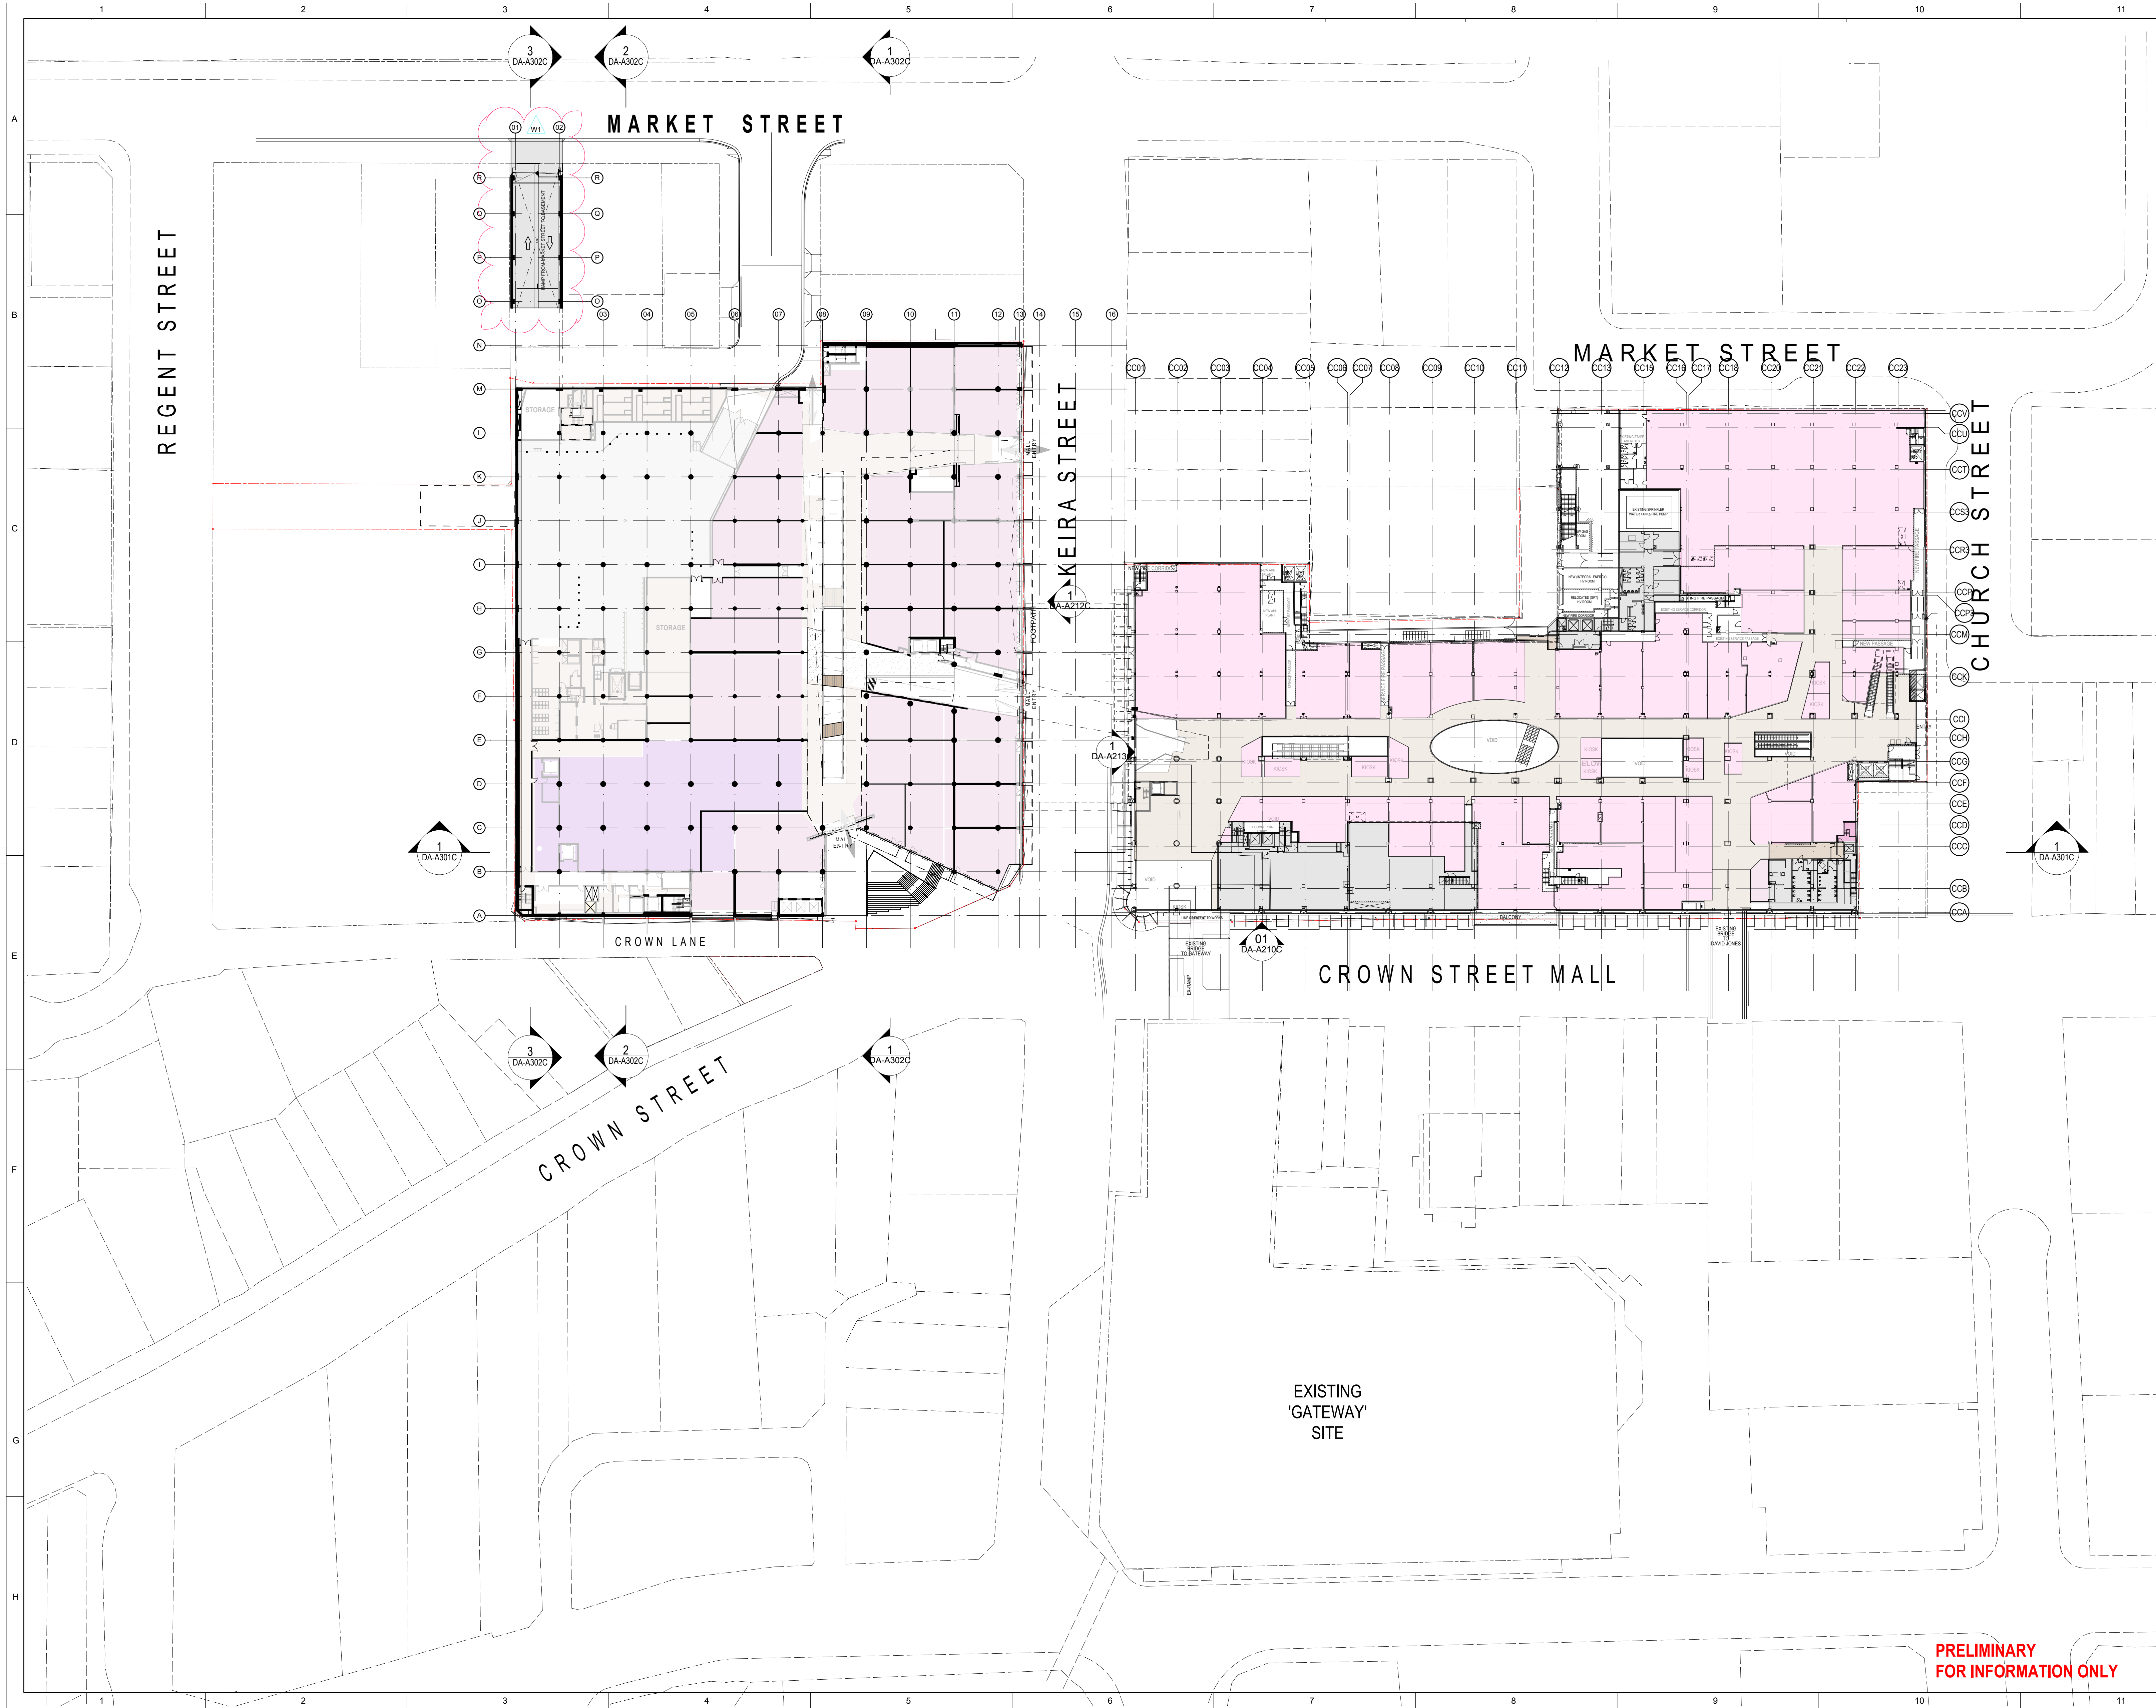

THIS DOCUMENT IS THE COPYRIGHT OF RICE DAUBNEY INTER PTY LTD.
ALL INFORMATION LISTED ON THIS DOCUMENT IS TO BE CHECKED AND VERIFIED ON SITE.
AT THE POINT OF SUBMISSION PRIOR TO ANY CONSTRUCTION OF THE WORK.
DO NOT SCALE DIMENSIONS MANUALLY OR ELECTRONICALLY.

keyplan

LEGEND

- MAJOR
- MINI MAJOR
- SPECIALTY
- CAFE / FOOD
- CINEMA
- AMENITIES
- CIRCULATION/BOH/SERVICES
- MALL
- COMMERCIAL CORE
- CARPARK

THE NOTES AND CLOUDS ON THIS DRAWING IDENTIFY THE MAIN MODIFICATIONS TO THE DESIGN. MINOR CHANGES ARE NOT SEPARATELY IDENTIFIED.

W1 CAR PARK RAMP RELOCATED ENTRANCE RELOCATED TO MARKET ST

Rev	Date	Revision Description	Drawn
U	23.03.12	ISSUED FOR SECTION 75W MODIFICATION (H)	
T	14.07.11	ISSUED FOR SECTION 75W MODIFICATION (S)	

The GPT Group

Level 51, MLC Centre, 19 Martin Place,
Sydney NSW 2000
P: 02 8239 3555 F: 02 8863 1759

Hansen Yuncken Pty Ltd

Sydney Level 6, 15 Bourke Road,
Melbourn NSW 2000
P: 02 9770 7800 F: 02 9770 7801

ARCHITECTS

RICE DAUBNEY
ANALYSING CREATING AND
IMPLEMENTING ARCHITECTURE
170 WALKER STREET NORTH SYDNEY 2060
T: 02 9595 2888 F: 02 9595 3015
rda@ricedaubney.com.au www.ricedaubney.com.au
the rice daubney group (inc) Pty Ltd - abn 77 001 305 700
the daubney trading trust - abn 58 888 304 880

DRAWING TITLE:
OVERALL FLOOR PLANS
LEVEL 3 CROWN CENTRAL FIRST
FLOOR RETAIL

SCALE: 1:500 @ B1, 1:1250 @ A3

DRAWN	CHECKED	PROJECT NUMBER	DRAWING NUMBER	ISSUE
		11002	DA-A103C	U

**PRELIMINARY
FOR INFORMATION ONLY**