

Concept Plan

Proposed Deep Soil Plan. Scale 1:500




Concept Plan

Proposed open space plan


Publicly Accessible Open Space - Including streets, squares and park. (Area 14,960 m²)

Communal Open Space (Area 1,390 m²)

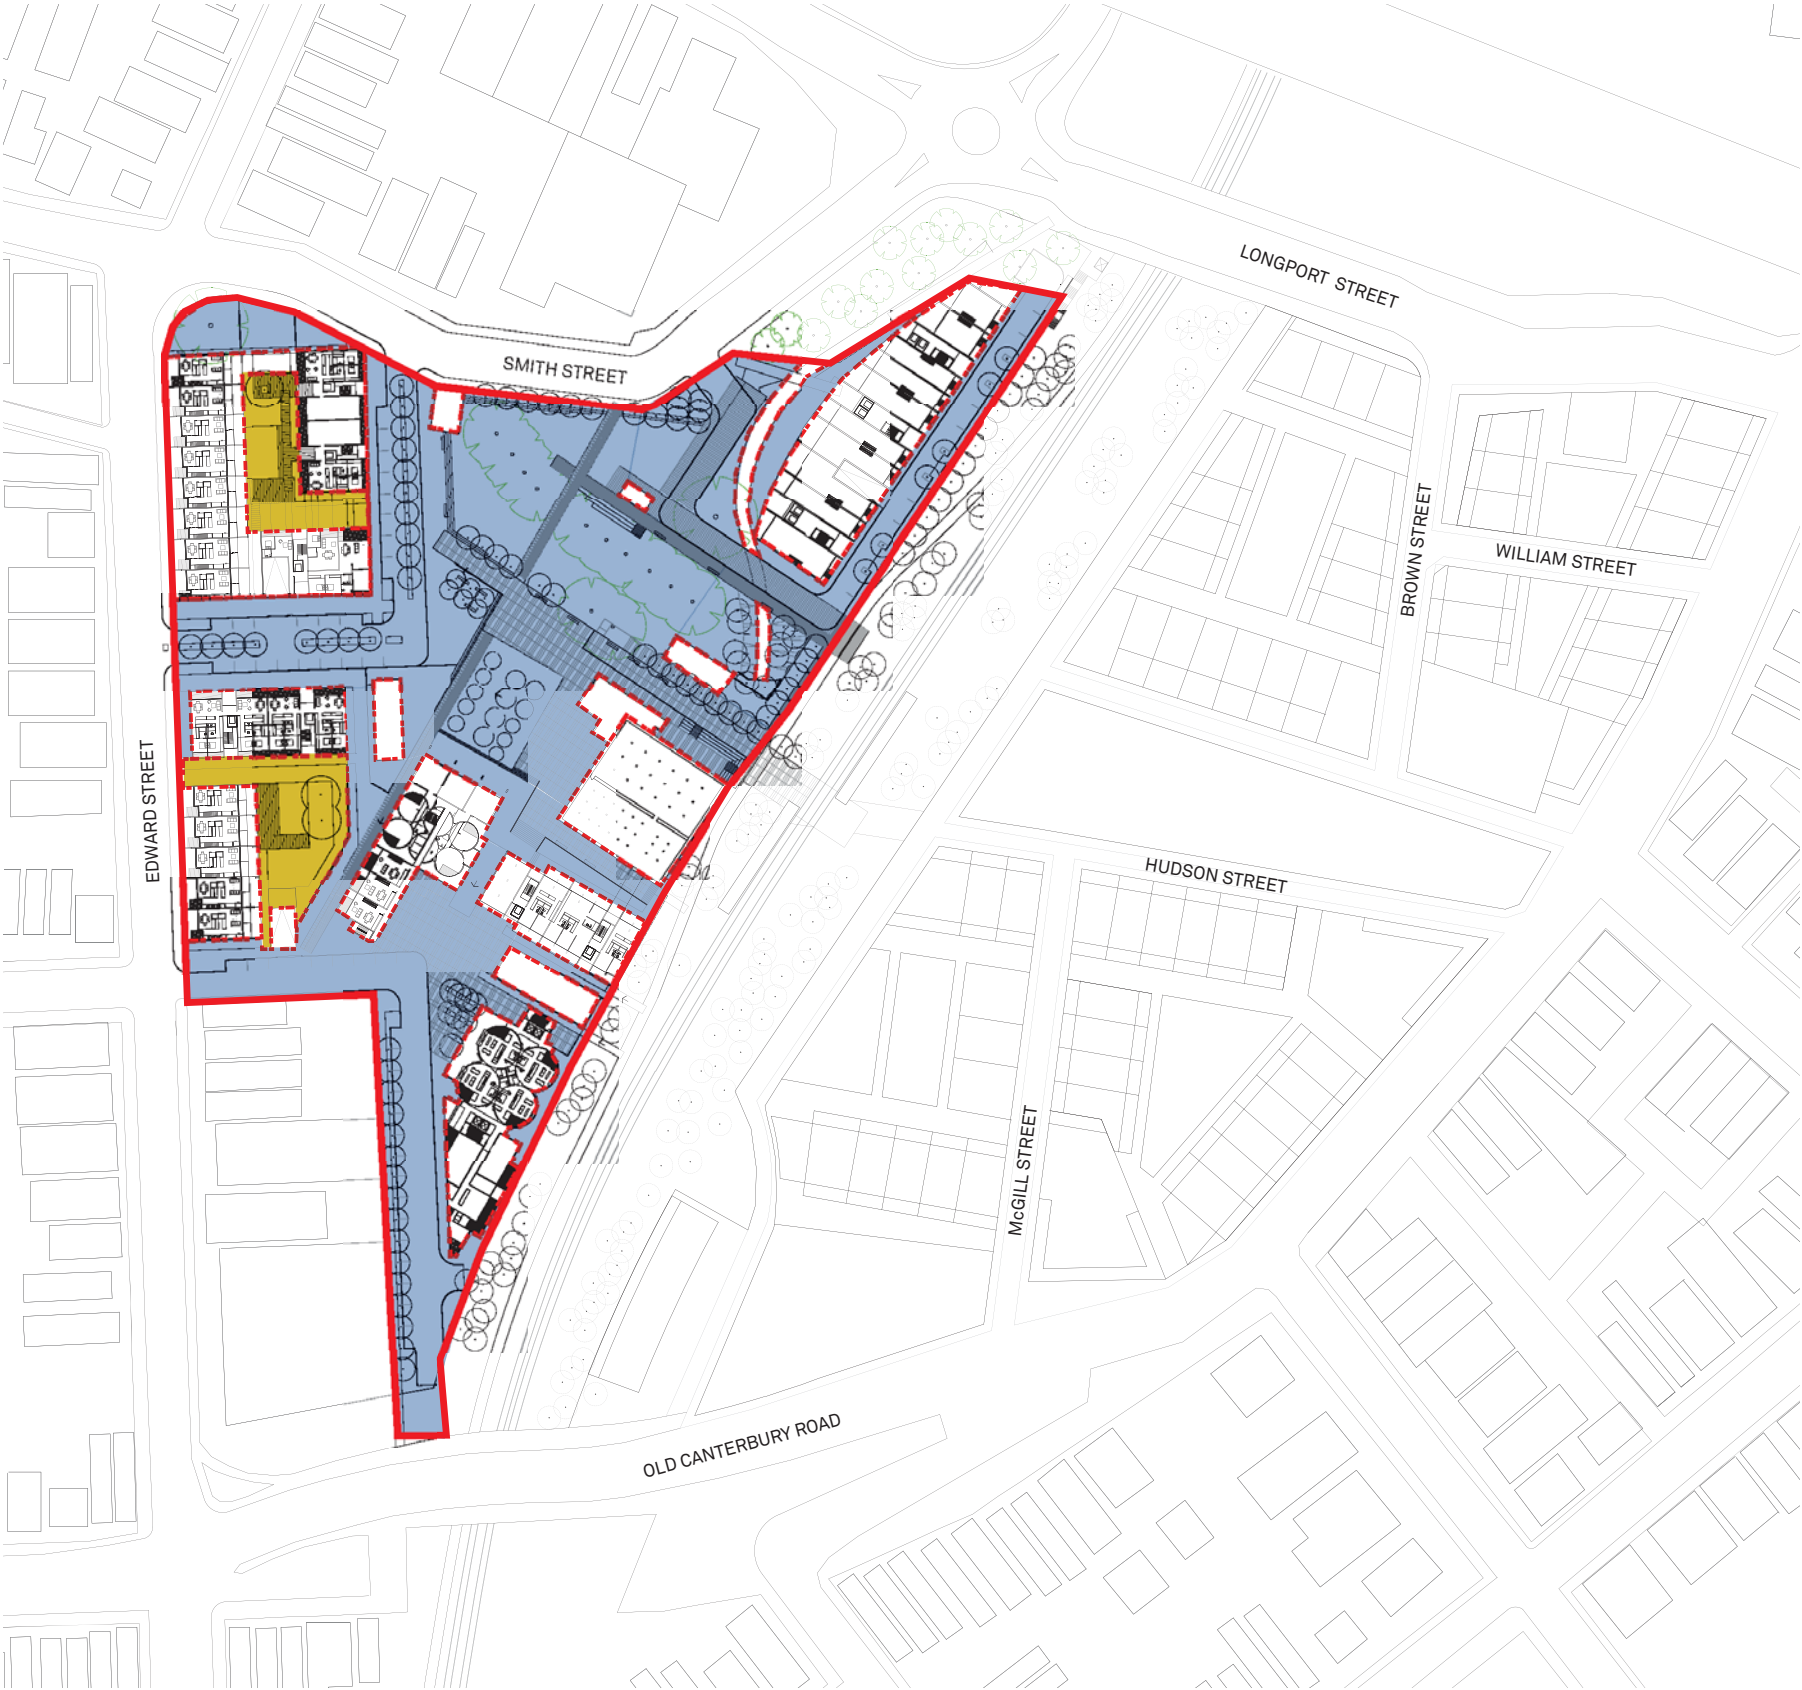



Concept Plan

Typical floor plan of Timber Silo building. Scale 1:500

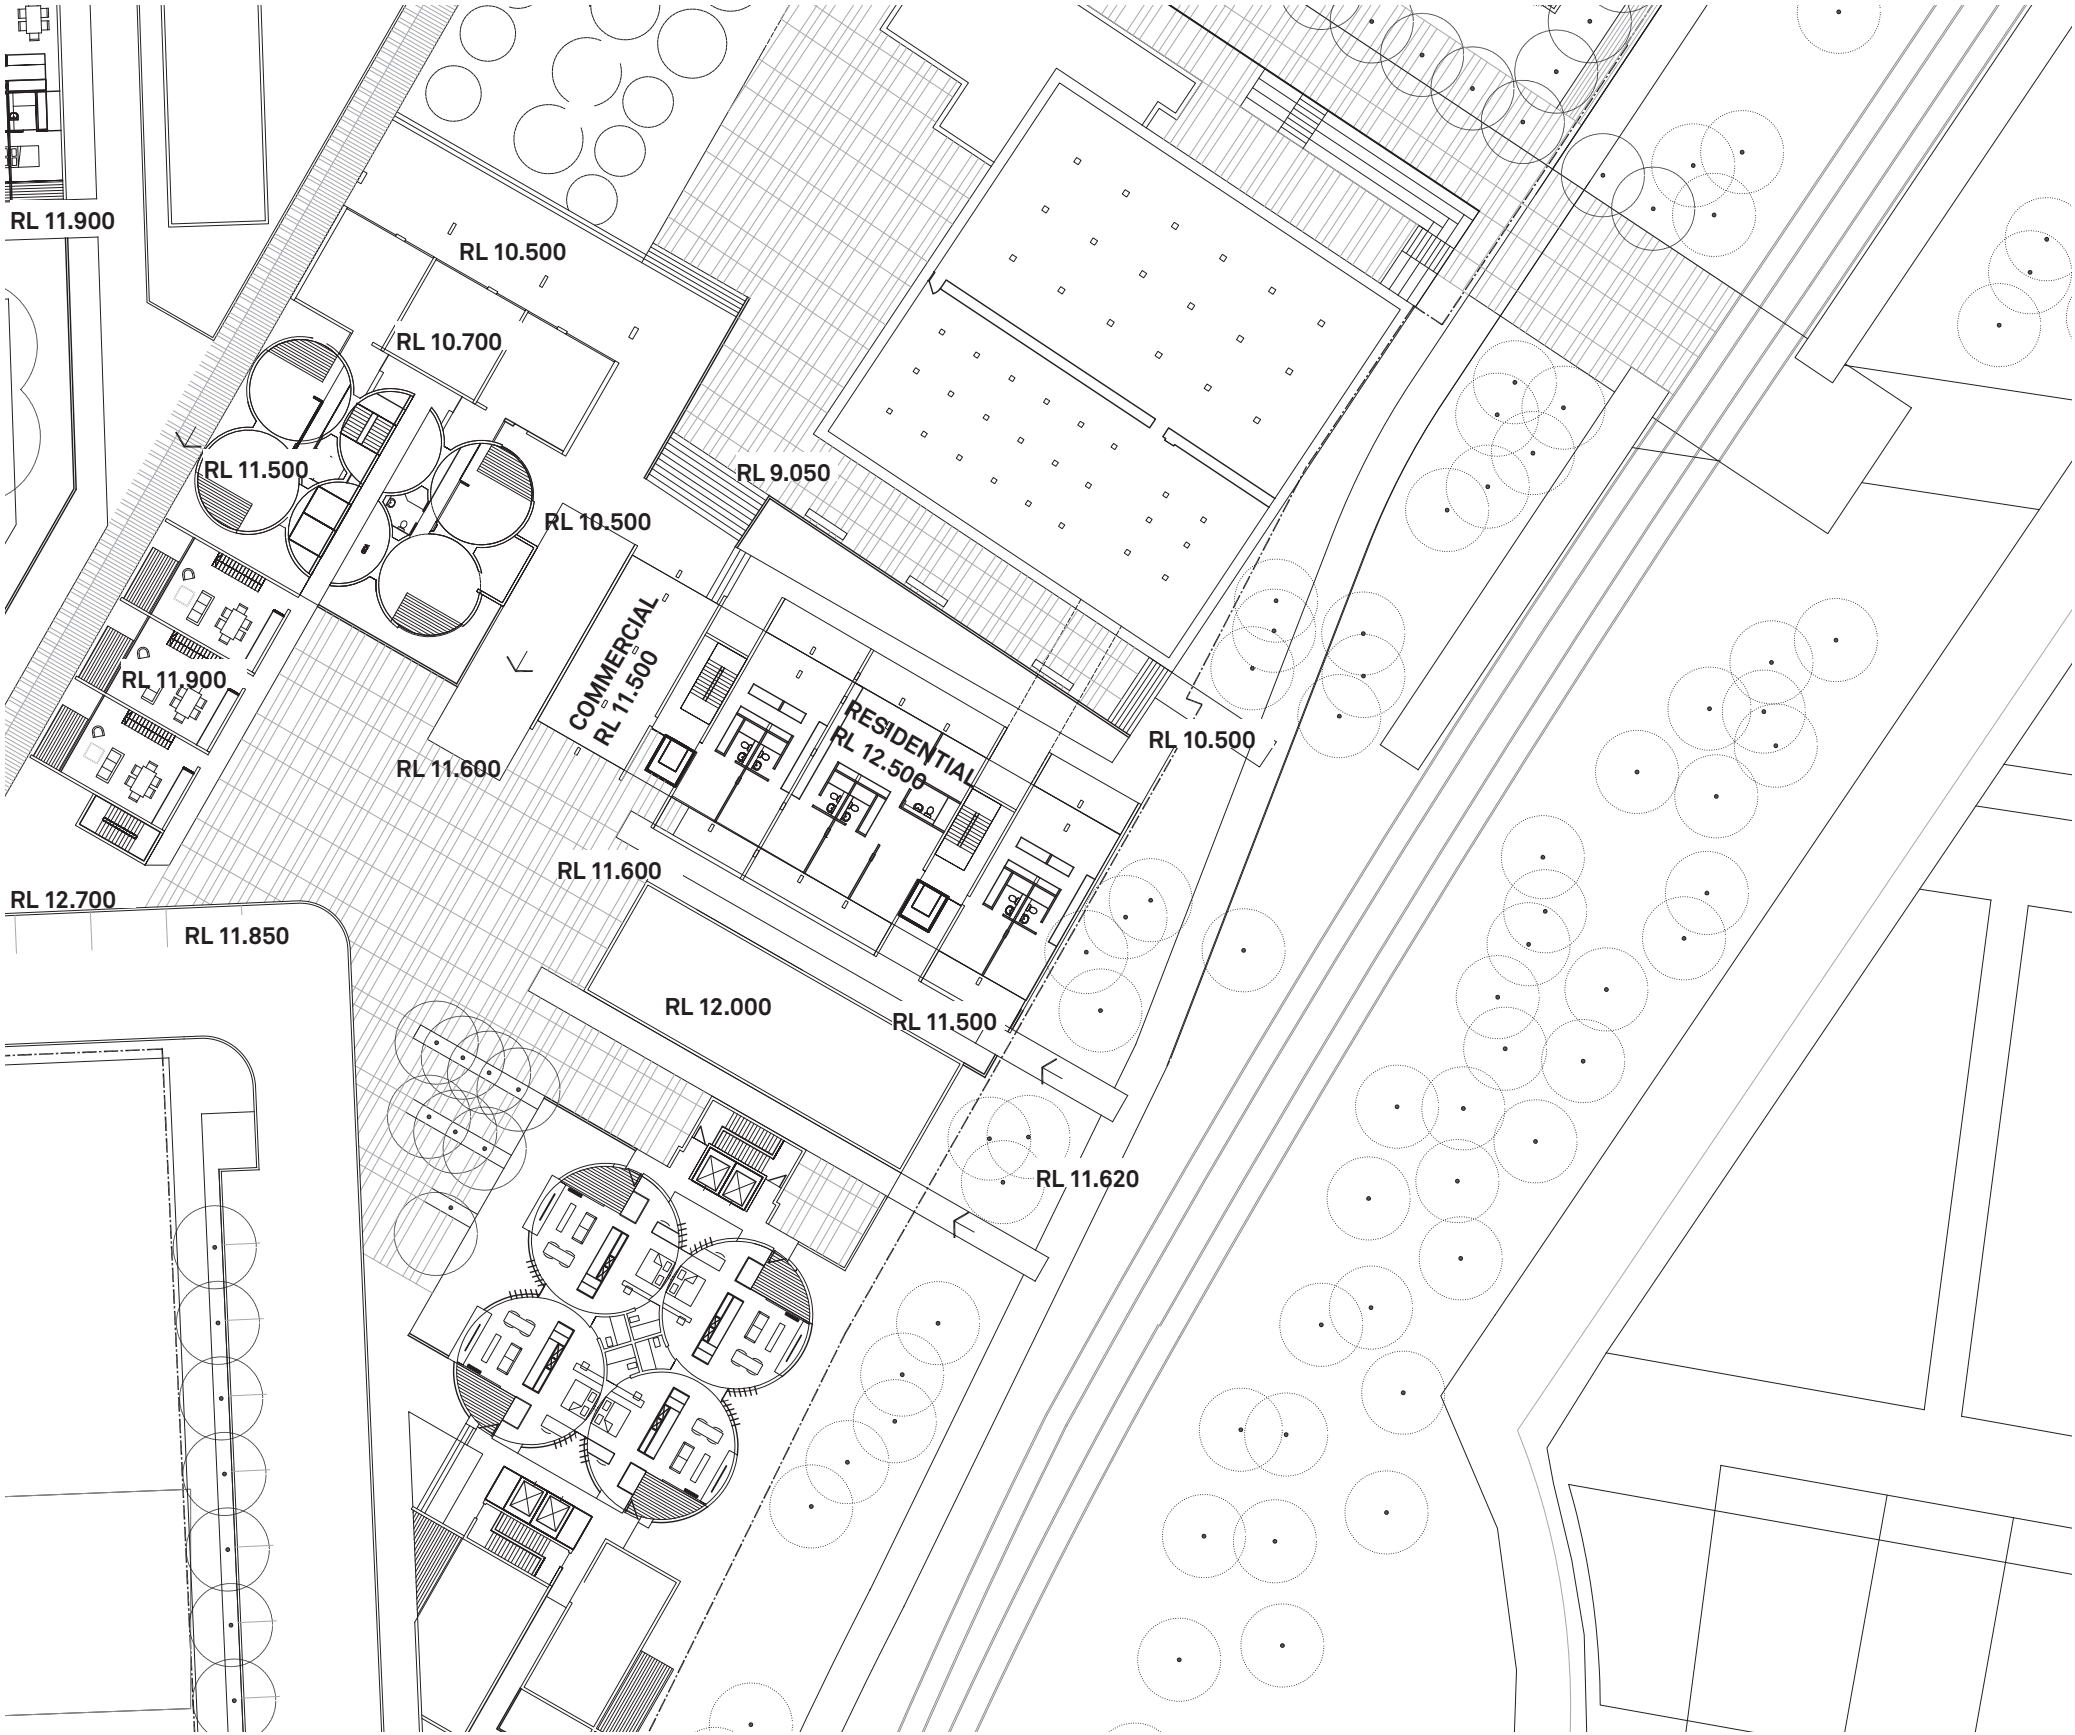



SUMMER HILL FLOUR MILL CONCEPT PLAN

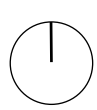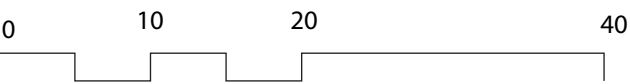

Revision
01
02


Date
01-March-2011
05-JUNE-2012

Scale
1:1000@A3
1:500@A1


Client
EG Funds Management

Project Name
Summer Hill Flour Mill
Sydney

Drawing
A-030
Basement Plan

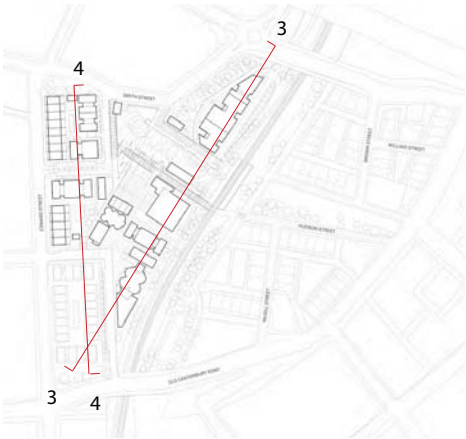

Section 3

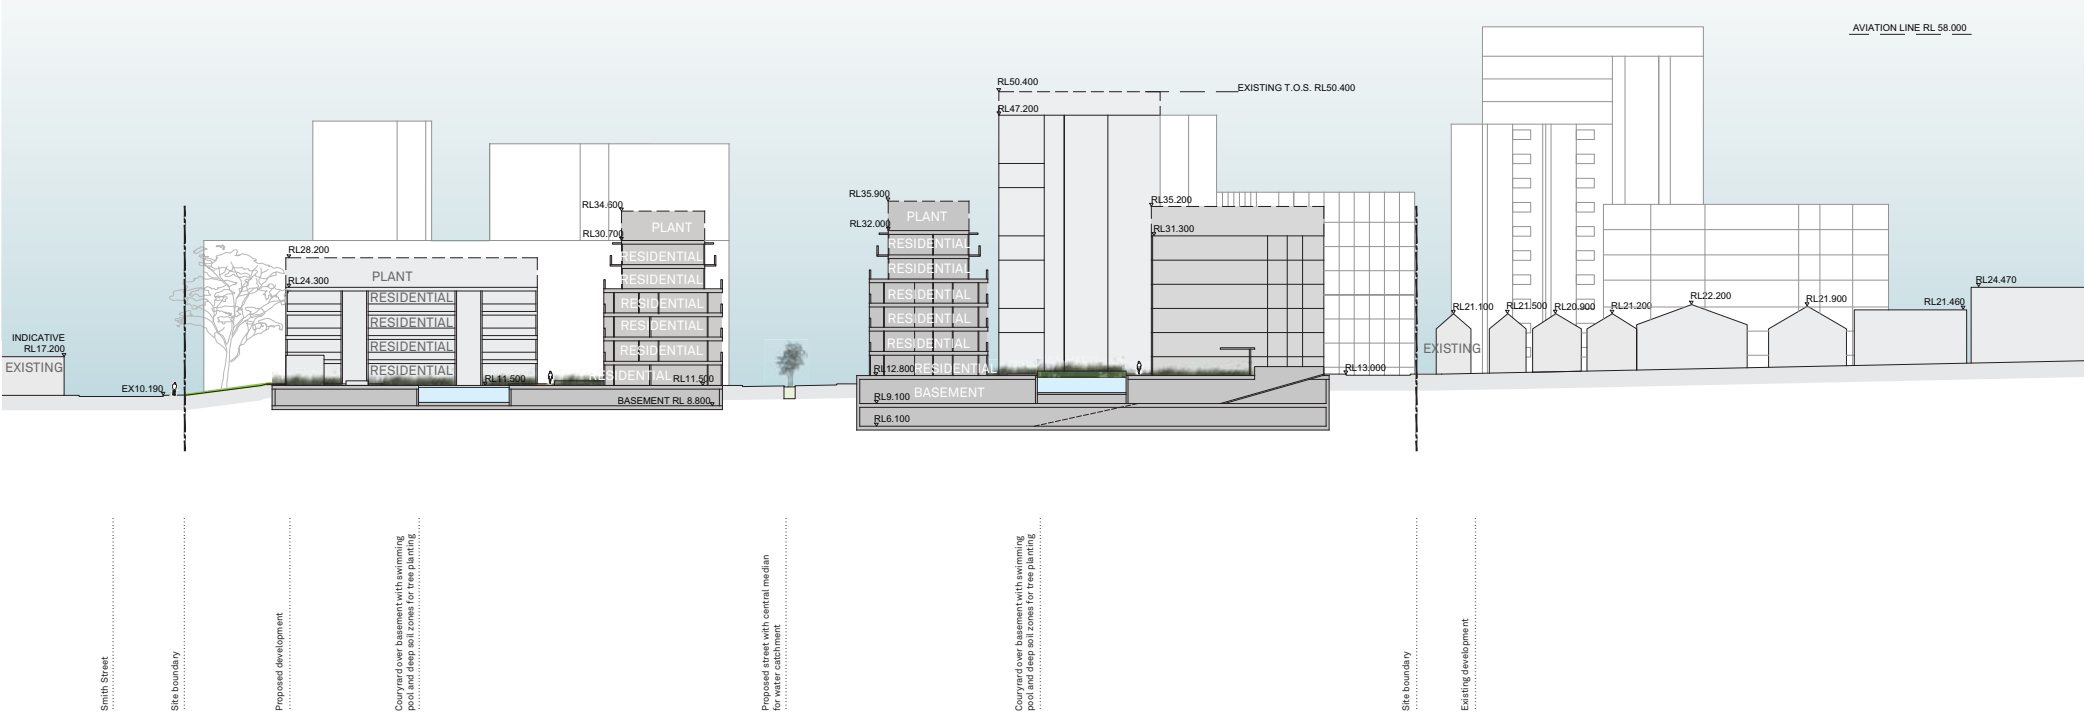

Section 4

SUMMER HILL FLOUR MILL CONCEPT PLAN

0102040	Revision0102	Date01-March-201125-May-2012	Scale1:1000@A31:500@A1	ClientEG Funds Management	Project NameSummer Hill Flour MillSydney	DrawingA-101Sections 3 & 4
---------	--------------	------------------------------	------------------------	---------------------------	--	----------------------------