


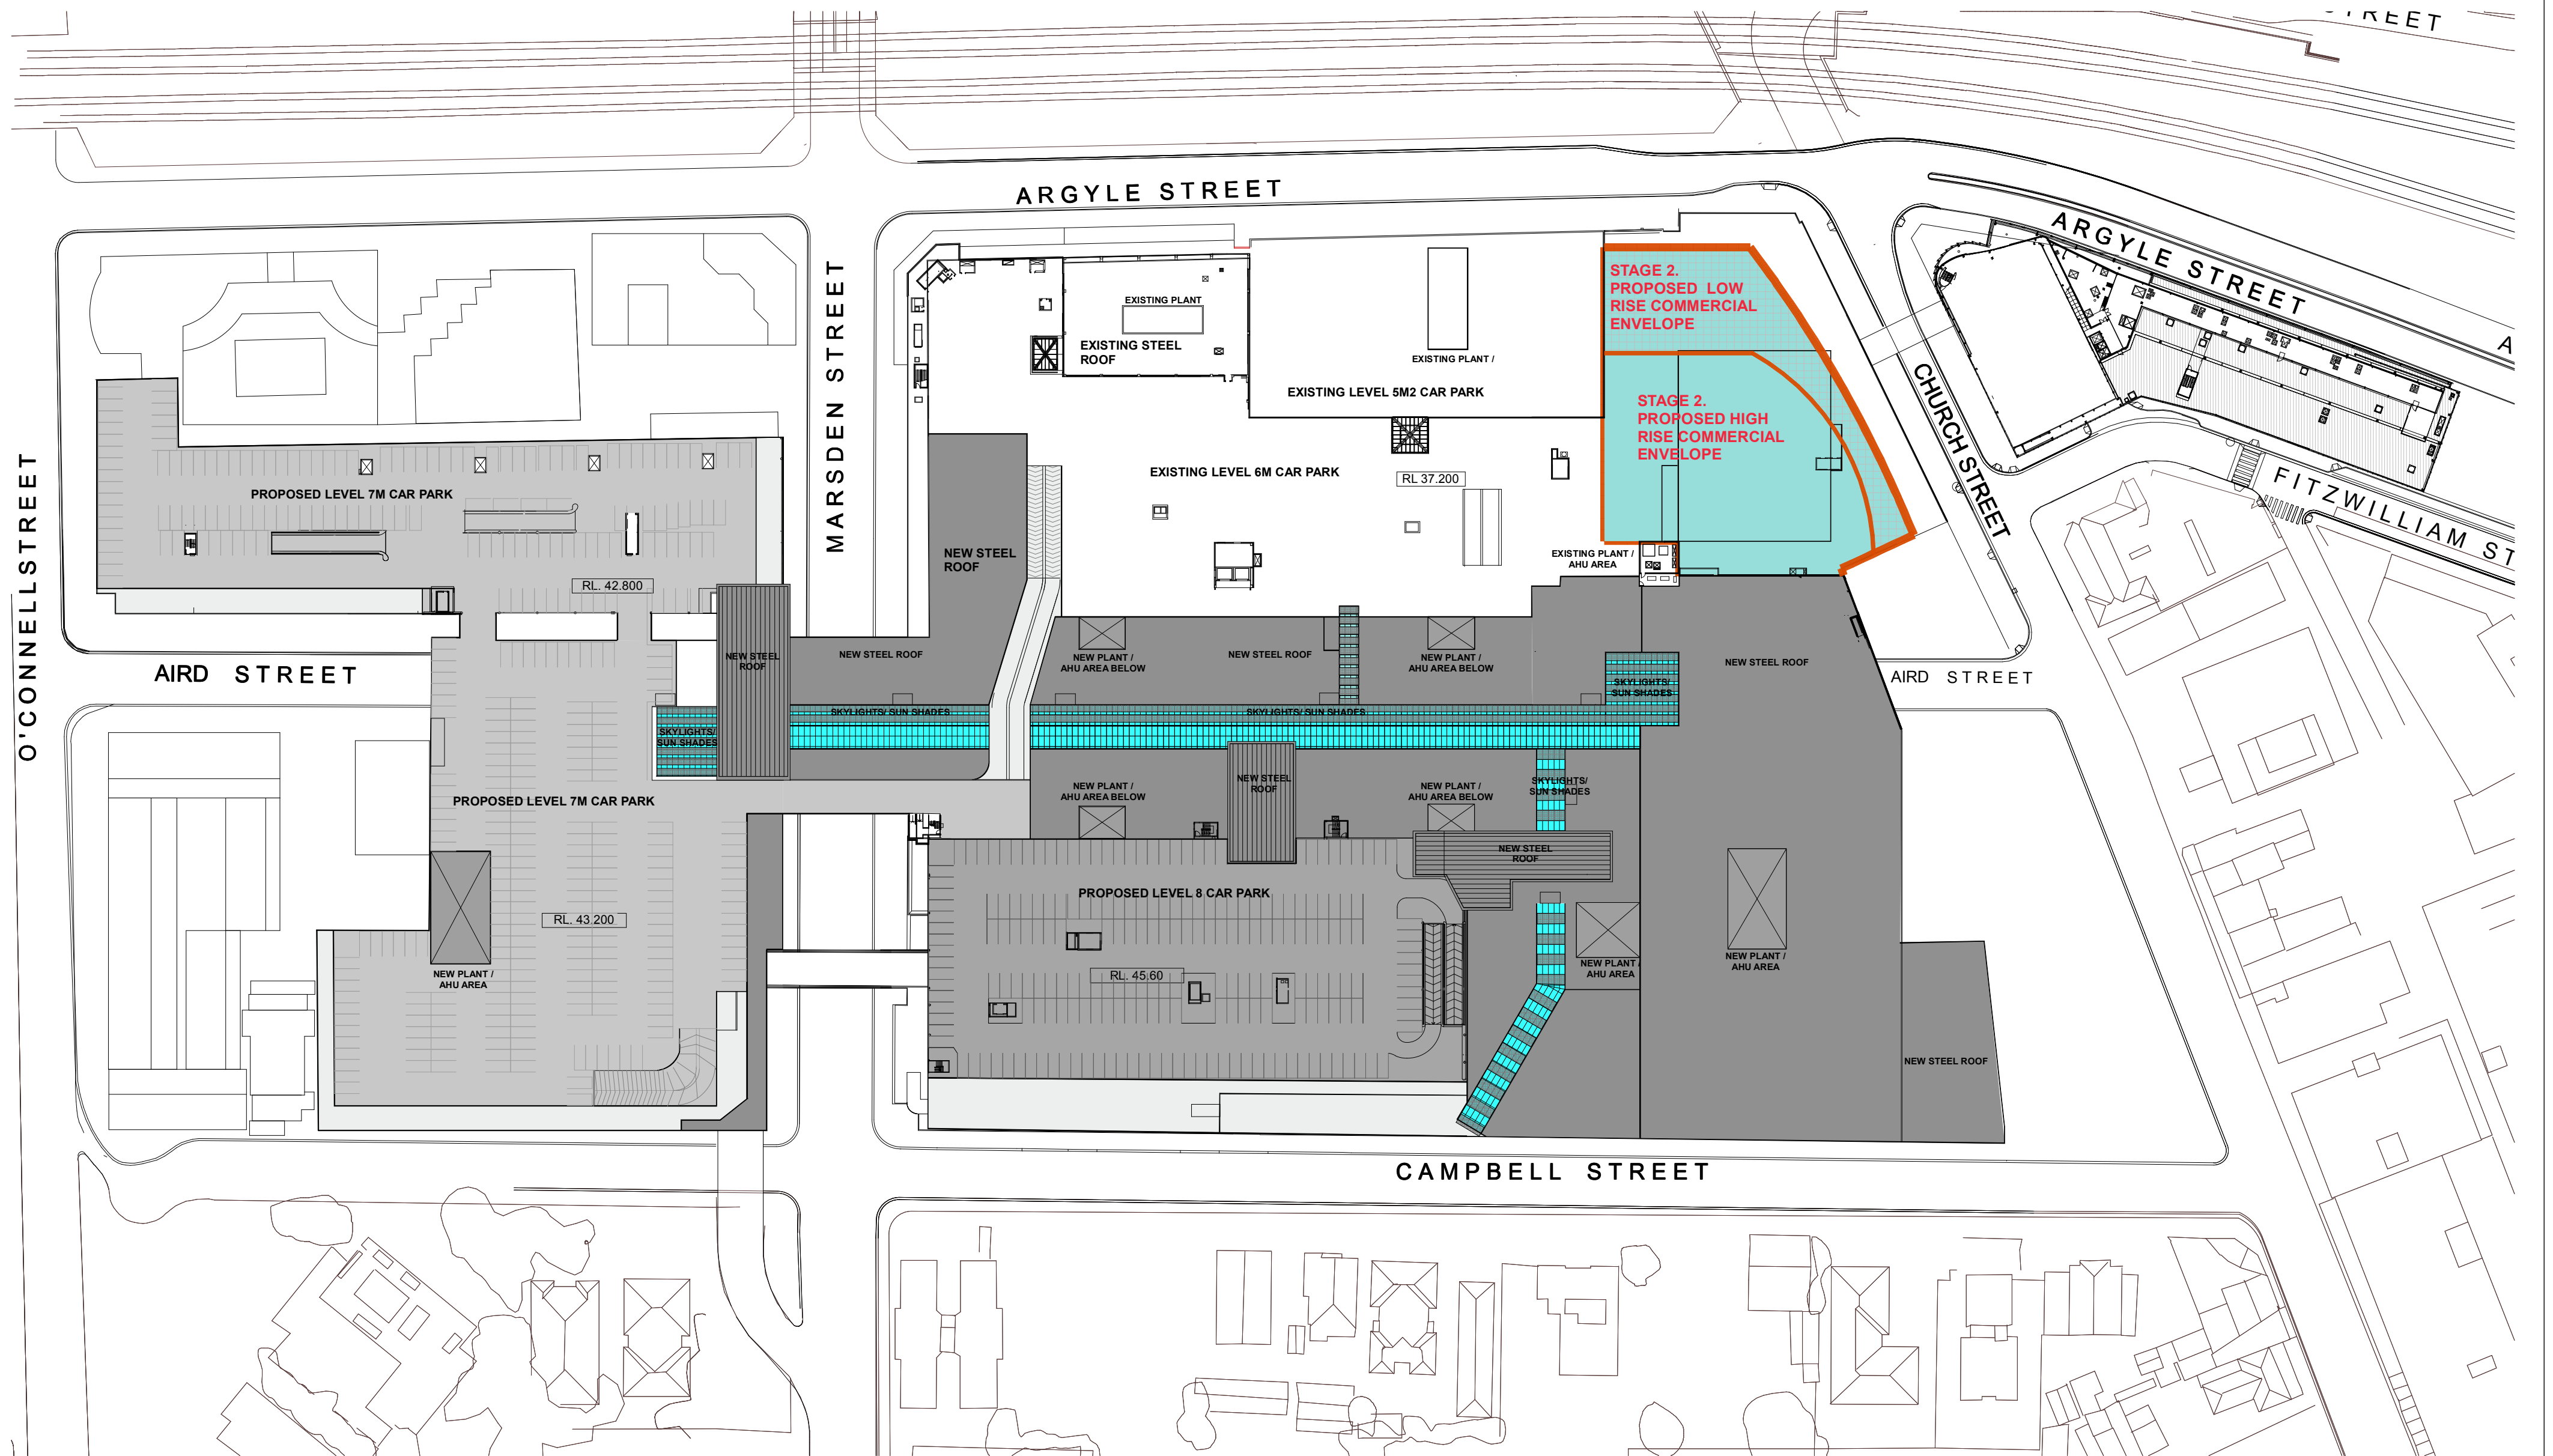

**Westfield**

**GIC**

**Westfield**  
RETAIL TRUST

**WESTFIELD PARRAMATTA**

**PART 3A**  
**SITE PLAN**

SCHEME: PA-2012-SCH11-Y3

DATE: November 2012

SCALE: 1:1000 @ A2

JOB NO: D6727

DWG NO: DA-01-2080

REV: C