


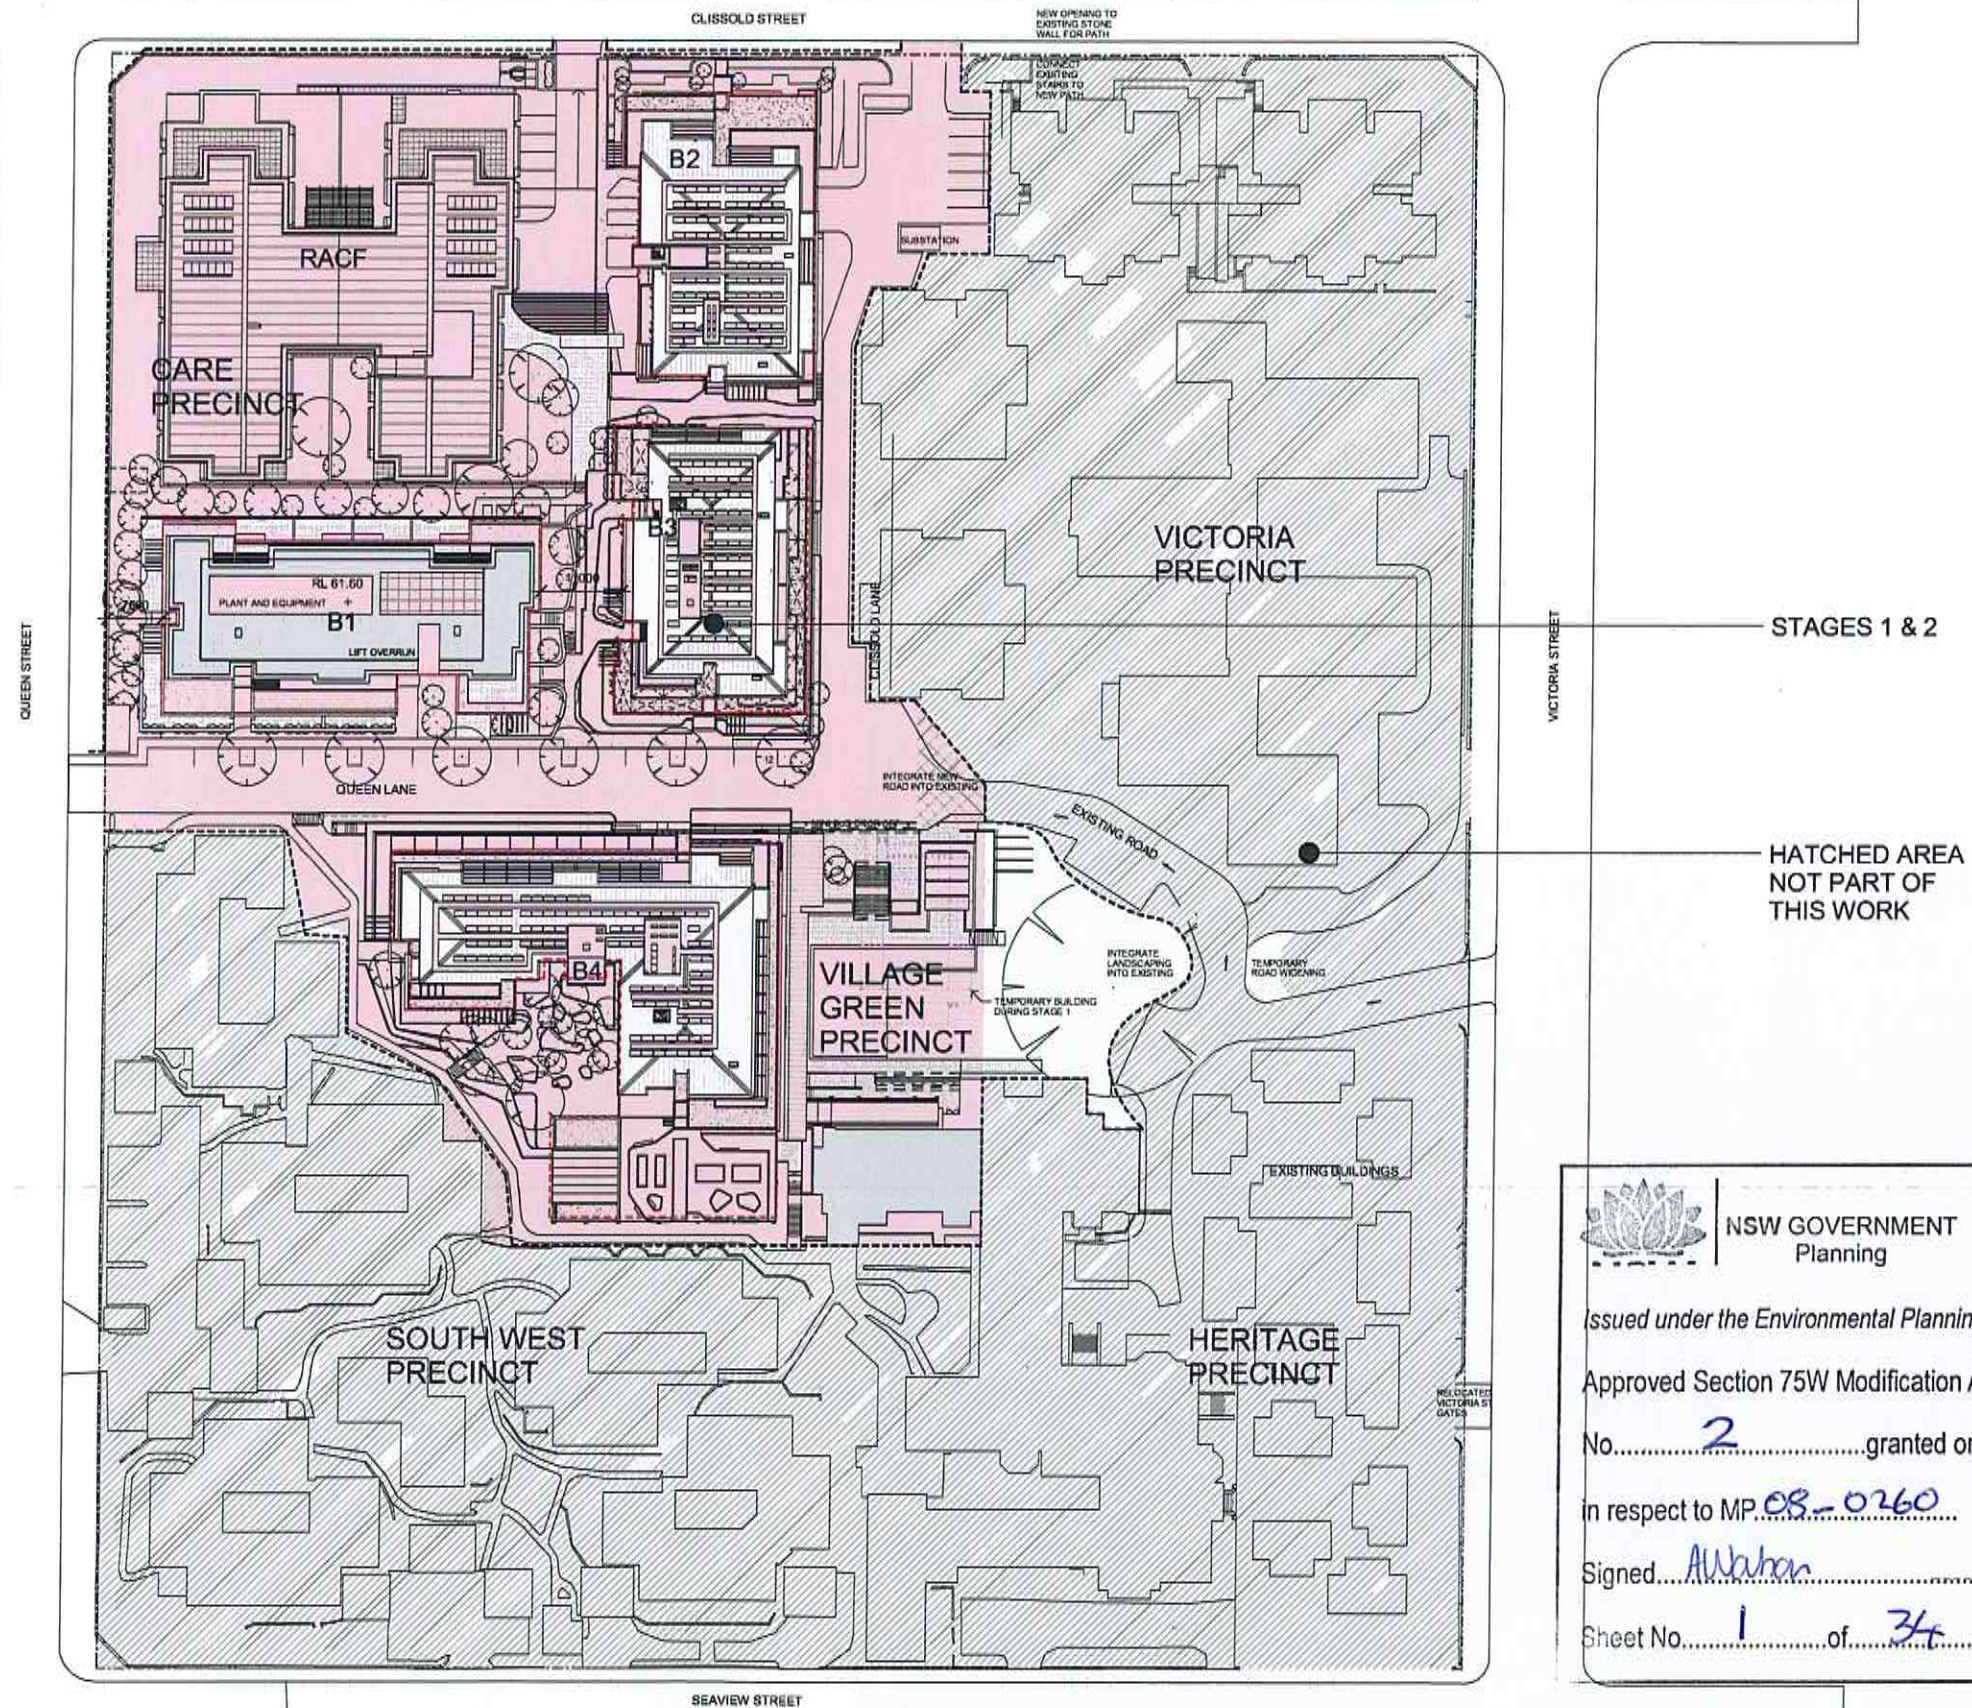

NSW GOVERNMENT  
Planning

Issued under the Environmental Planning and Assessment Act 1979

Approved Section 75W Modification Application

No. 2 granted on the 12/06/14

in respect to MP 08-0260


Signed Al Wilson

Sheet No. 1 of 34

INDICATES OUTLINE OF  
EXISTING BUILDINGS

| Revisions |        |             |
|-----------|--------|-------------|
| No.       | Date   | Description |
| A         | 100812 |             |
| B         | 170812 |             |
| C         | 260812 |             |
| D         | 051012 |             |
| E         | 111012 |             |
| F         | 151012 |             |
| G         | 181012 |             |
| H         | 250713 |             |
| J         | 101213 |             |

Ver. April

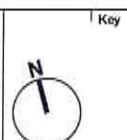

Client  
Stockland Development Division


Architect  
**AJ+C**  
ALLEN JACOBSON  
79 Myrtle Street Chippendale NSW 2008 AUSTRALIA  
p1 +61 2 9311 8222 f1 +61 2 9311 8200  
ABN 63 003 782 250

Project  
Cardinal Freeman Village  
137 Victoria Street  
ASHFIELD  
NSW  
Proj. No.  
12018

Drawing Title  
STAGE 1&2 SITE PLAN

Scale  
1 : 500 @A1  
Drawing No.  
DA1002  
Issue  
J

NOT FOR CONSTRUCTION

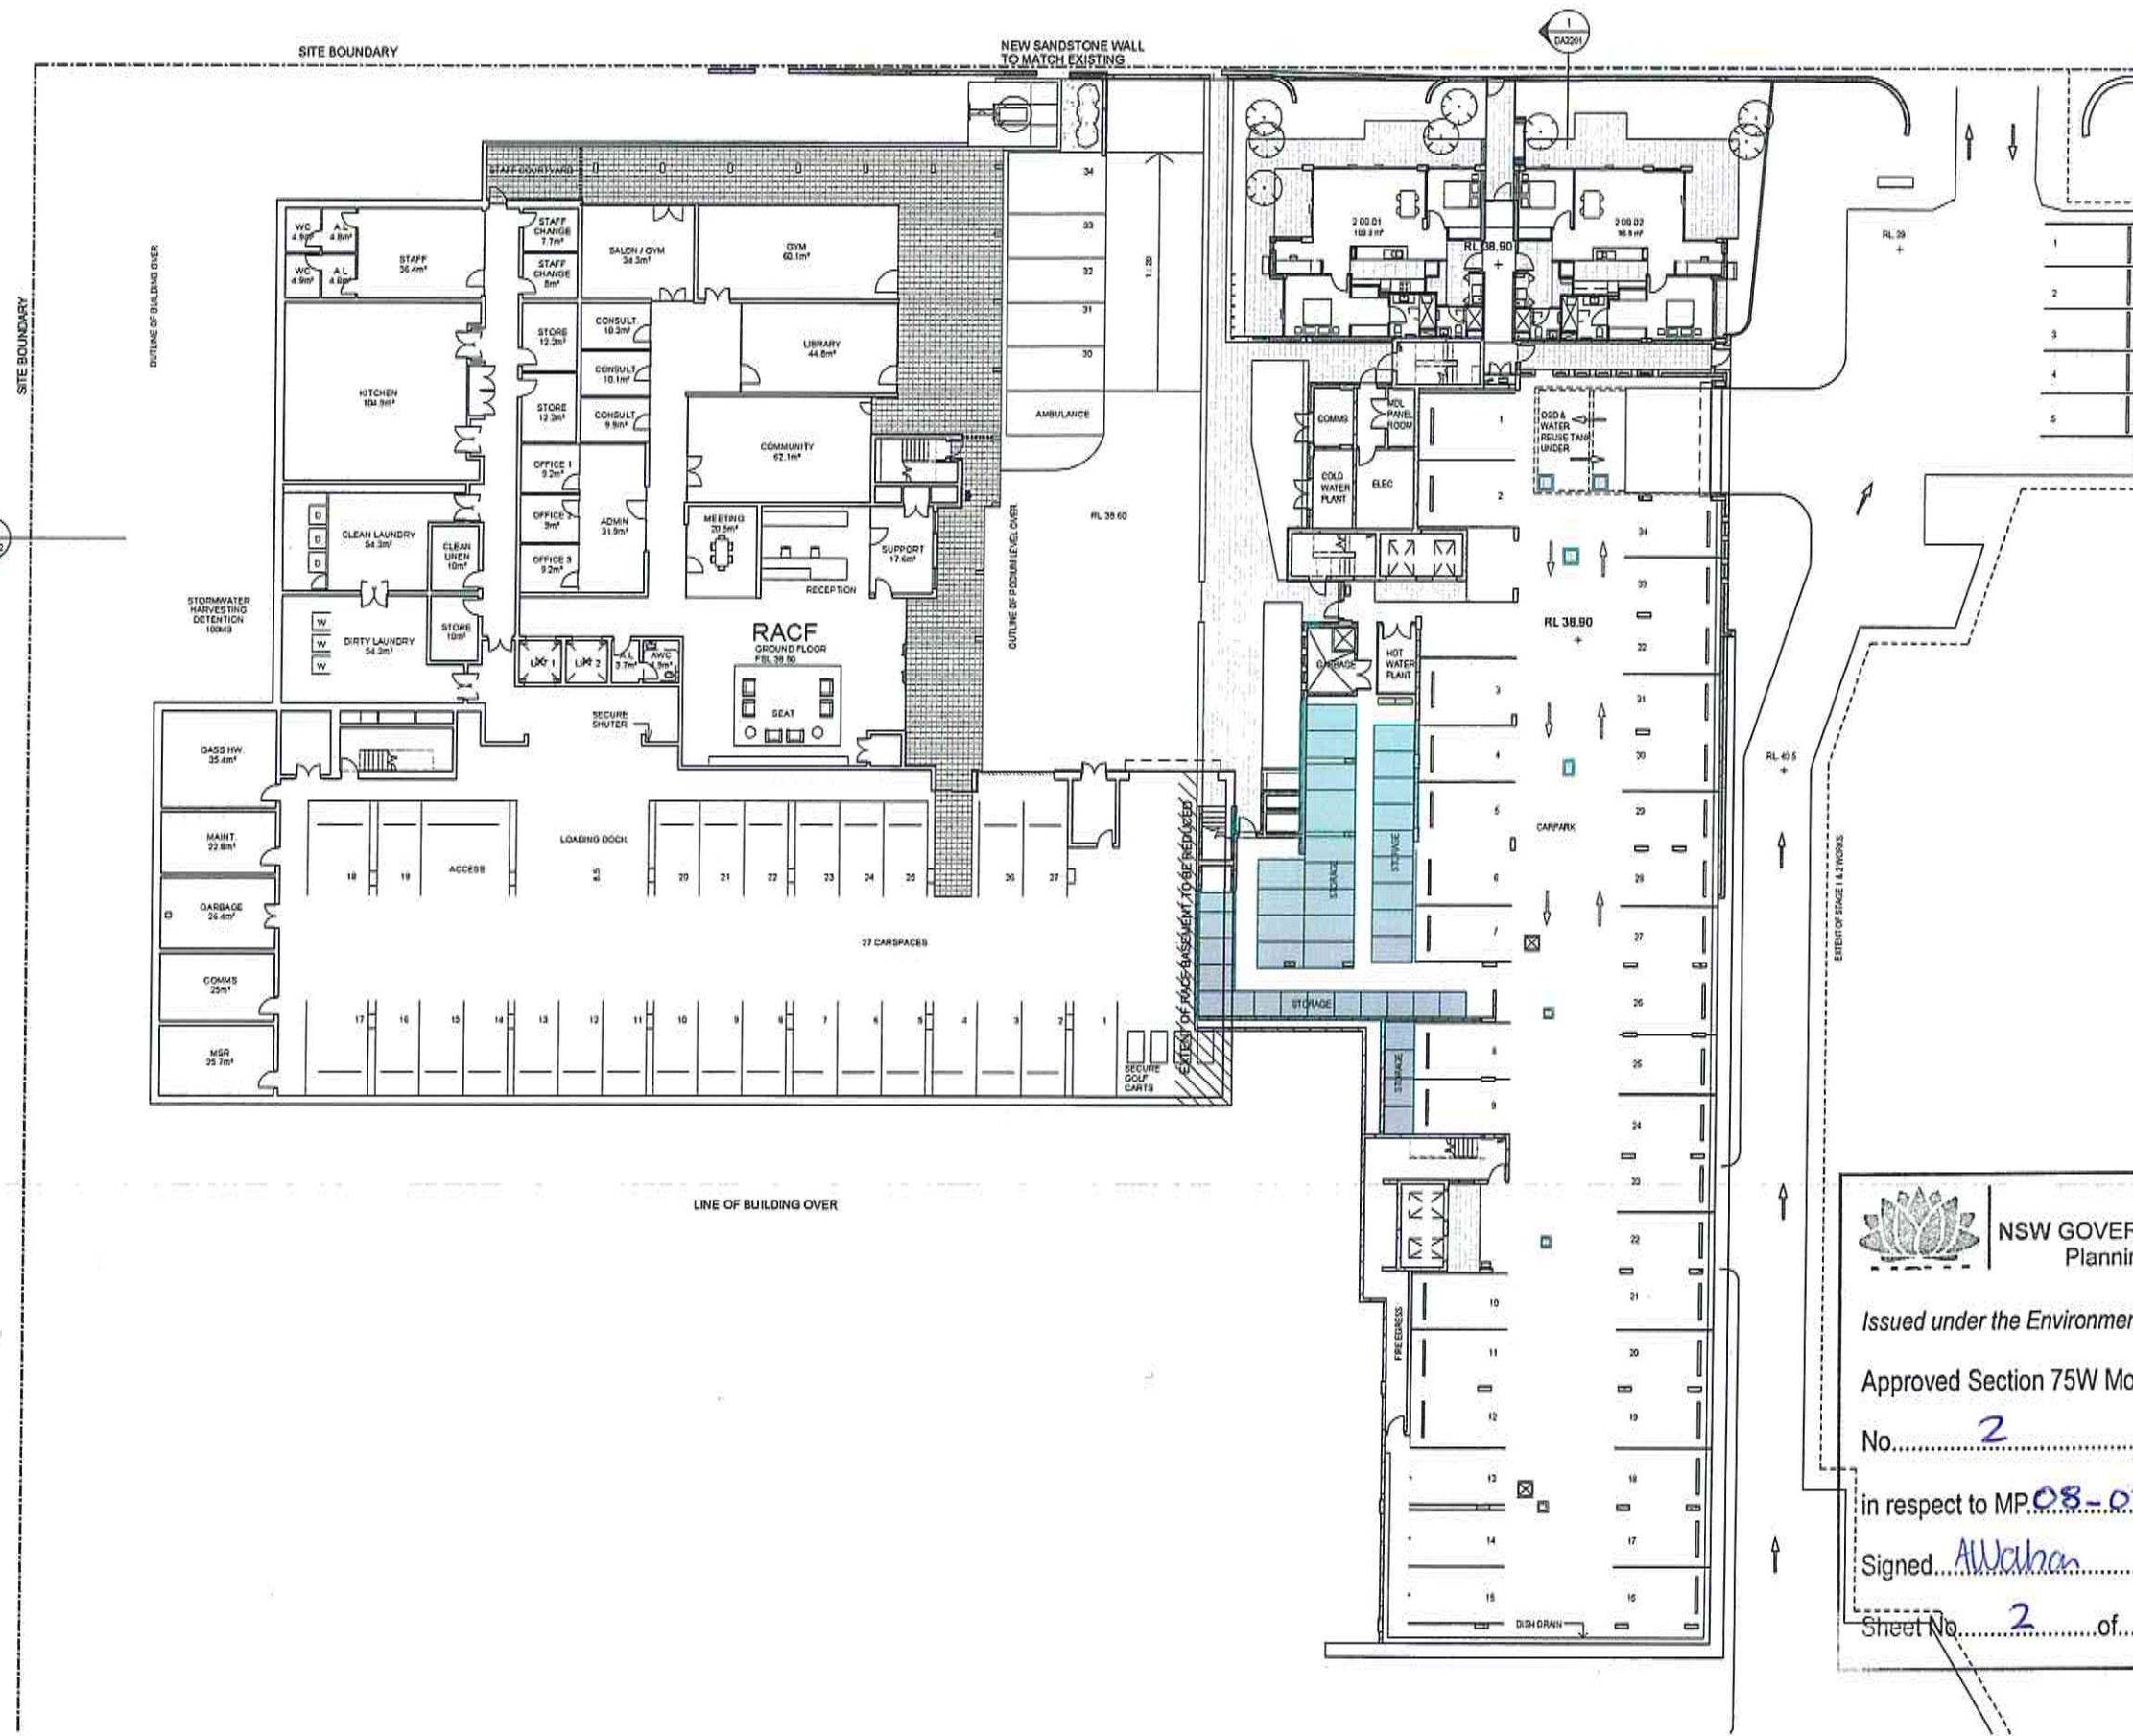



**NSW GOVERNMENT  
Planning**

Issued under the Environmental Planning and Assessment Act 1979

Approved Section 75W Modification Application

No. 2 granted on the 12/06/14


in respect to MP 08-0260

Signed A. Walker

Sheet No. 2 of 34

| <div>Revisions</div> <table><thead><tr><th>No.</th><th>Date</th><th>Description</th><th>Ver.</th><th>Appd.</th></tr></thead><tbody><tr><td>B</td><td>26/01/12</td><td>WORK IN PROGRESS</td><td></td><td></td></tr><tr><td>C</td><td>09/01/12</td><td>WORK IN PROGRESS</td><td></td><td></td></tr><tr><td>D</td><td>11/01/12</td><td>WORK IN PROGRESS</td><td></td><td></td></tr><tr><td>E</td><td>15/01/12</td><td>DRAFT TSW REVIEW</td><td></td><td></td></tr><tr><td>F</td><td>18/01/12</td><td>TSW ISSUE</td><td></td><td></td></tr><tr><td>J</td><td>26/01/12</td><td>TSW COMPARISON</td><td></td><td></td></tr><tr><td>A</td><td>18/01/12</td><td>WORK IN PROGRESS</td><td></td><td></td></tr><tr><td>G</td><td>25/01/12</td><td>TSW ISSUE</td><td></td><td></td></tr><tr><td>H</td><td>17/12/12</td><td>CONSTRUCTION STAGING AMENDED</td><td></td><td></td></tr></tbody></table> | No.      | Date                         | Description | Ver.  | Appd. | B | 26/01/12 | WORK IN PROGRESS |  |  | C | 09/01/12 | WORK IN PROGRESS |  |  | D | 11/01/12 | WORK IN PROGRESS |  |  | E | 15/01/12 | DRAFT TSW REVIEW |  |  | F | 18/01/12 | TSW ISSUE |  |  | J | 26/01/12 | TSW COMPARISON |  |  | A | 18/01/12 | WORK IN PROGRESS |  |  | G | 25/01/12 | TSW ISSUE |  |  | H | 17/12/12 | CONSTRUCTION STAGING AMENDED |  |  | <div>Key</div> <div></div> | <div>Client</div> <div>Stockland Development Division</div> | <div>Architect</div> <div><div>AJ+C</div><div>ARCHITECTS</div></div> <div>79 Myrtle Street Chippendale NSW 2008 AUSTRALIA<br/>ph +61 2 9311 8222 &amp; +61 2 9311 8200<br/>ABN 53 003 782 250</div> | <div>Project</div> <div>Cardinal Freeman Village<br/>137 Victoria Street<br/>ASHFIELD<br/>NSW<br/>Proj. No.<br/>12018</div> | <div>Drawing Title</div> <div>PRECINCT NW B2</div> | <div>Scale</div> <div>1 : 200 @A1</div> <div>Drawing No.</div> <div>DA2101</div> <div>Issue</div> <div>J</div> <div>NOT FOR CONSTRUCTION</div> |
|---|
| No.   | Date     | Description                  | Ver.        | Appd. | |
| B   | 26/01/12 | WORK IN PROGRESS             | |
| C   | 09/01/12 | WORK IN PROGRESS             | |
| D   | 11/01/12 | WORK IN PROGRESS             | |
| E   | 15/01/12 | DRAFT TSW REVIEW             | |
| F   | 18/01/12 | TSW ISSUE                    | |
| J   | 26/01/12 | TSW COMPARISON               | |
| A   | 18/01/12 | WORK IN PROGRESS             | |
| G   | 25/01/12 | TSW ISSUE                    | |
| H   | 17/12/12 | CONSTRUCTION STAGING AMENDED | |

Do not scale drawings. Use figure dimensions only. Check & verify levels and dimensions on site prior to the commencement of any work, the preparation of shop drawings or the fabrication of components. This drawing is the copyright of AJ+C Architects and is protected under the Copyright Act 1968. Do not alter, reproduce or distribute in any form, or by any means without the express permission of AJ+C Architects. Michael Newman 02/14, Peter Legend 08/13

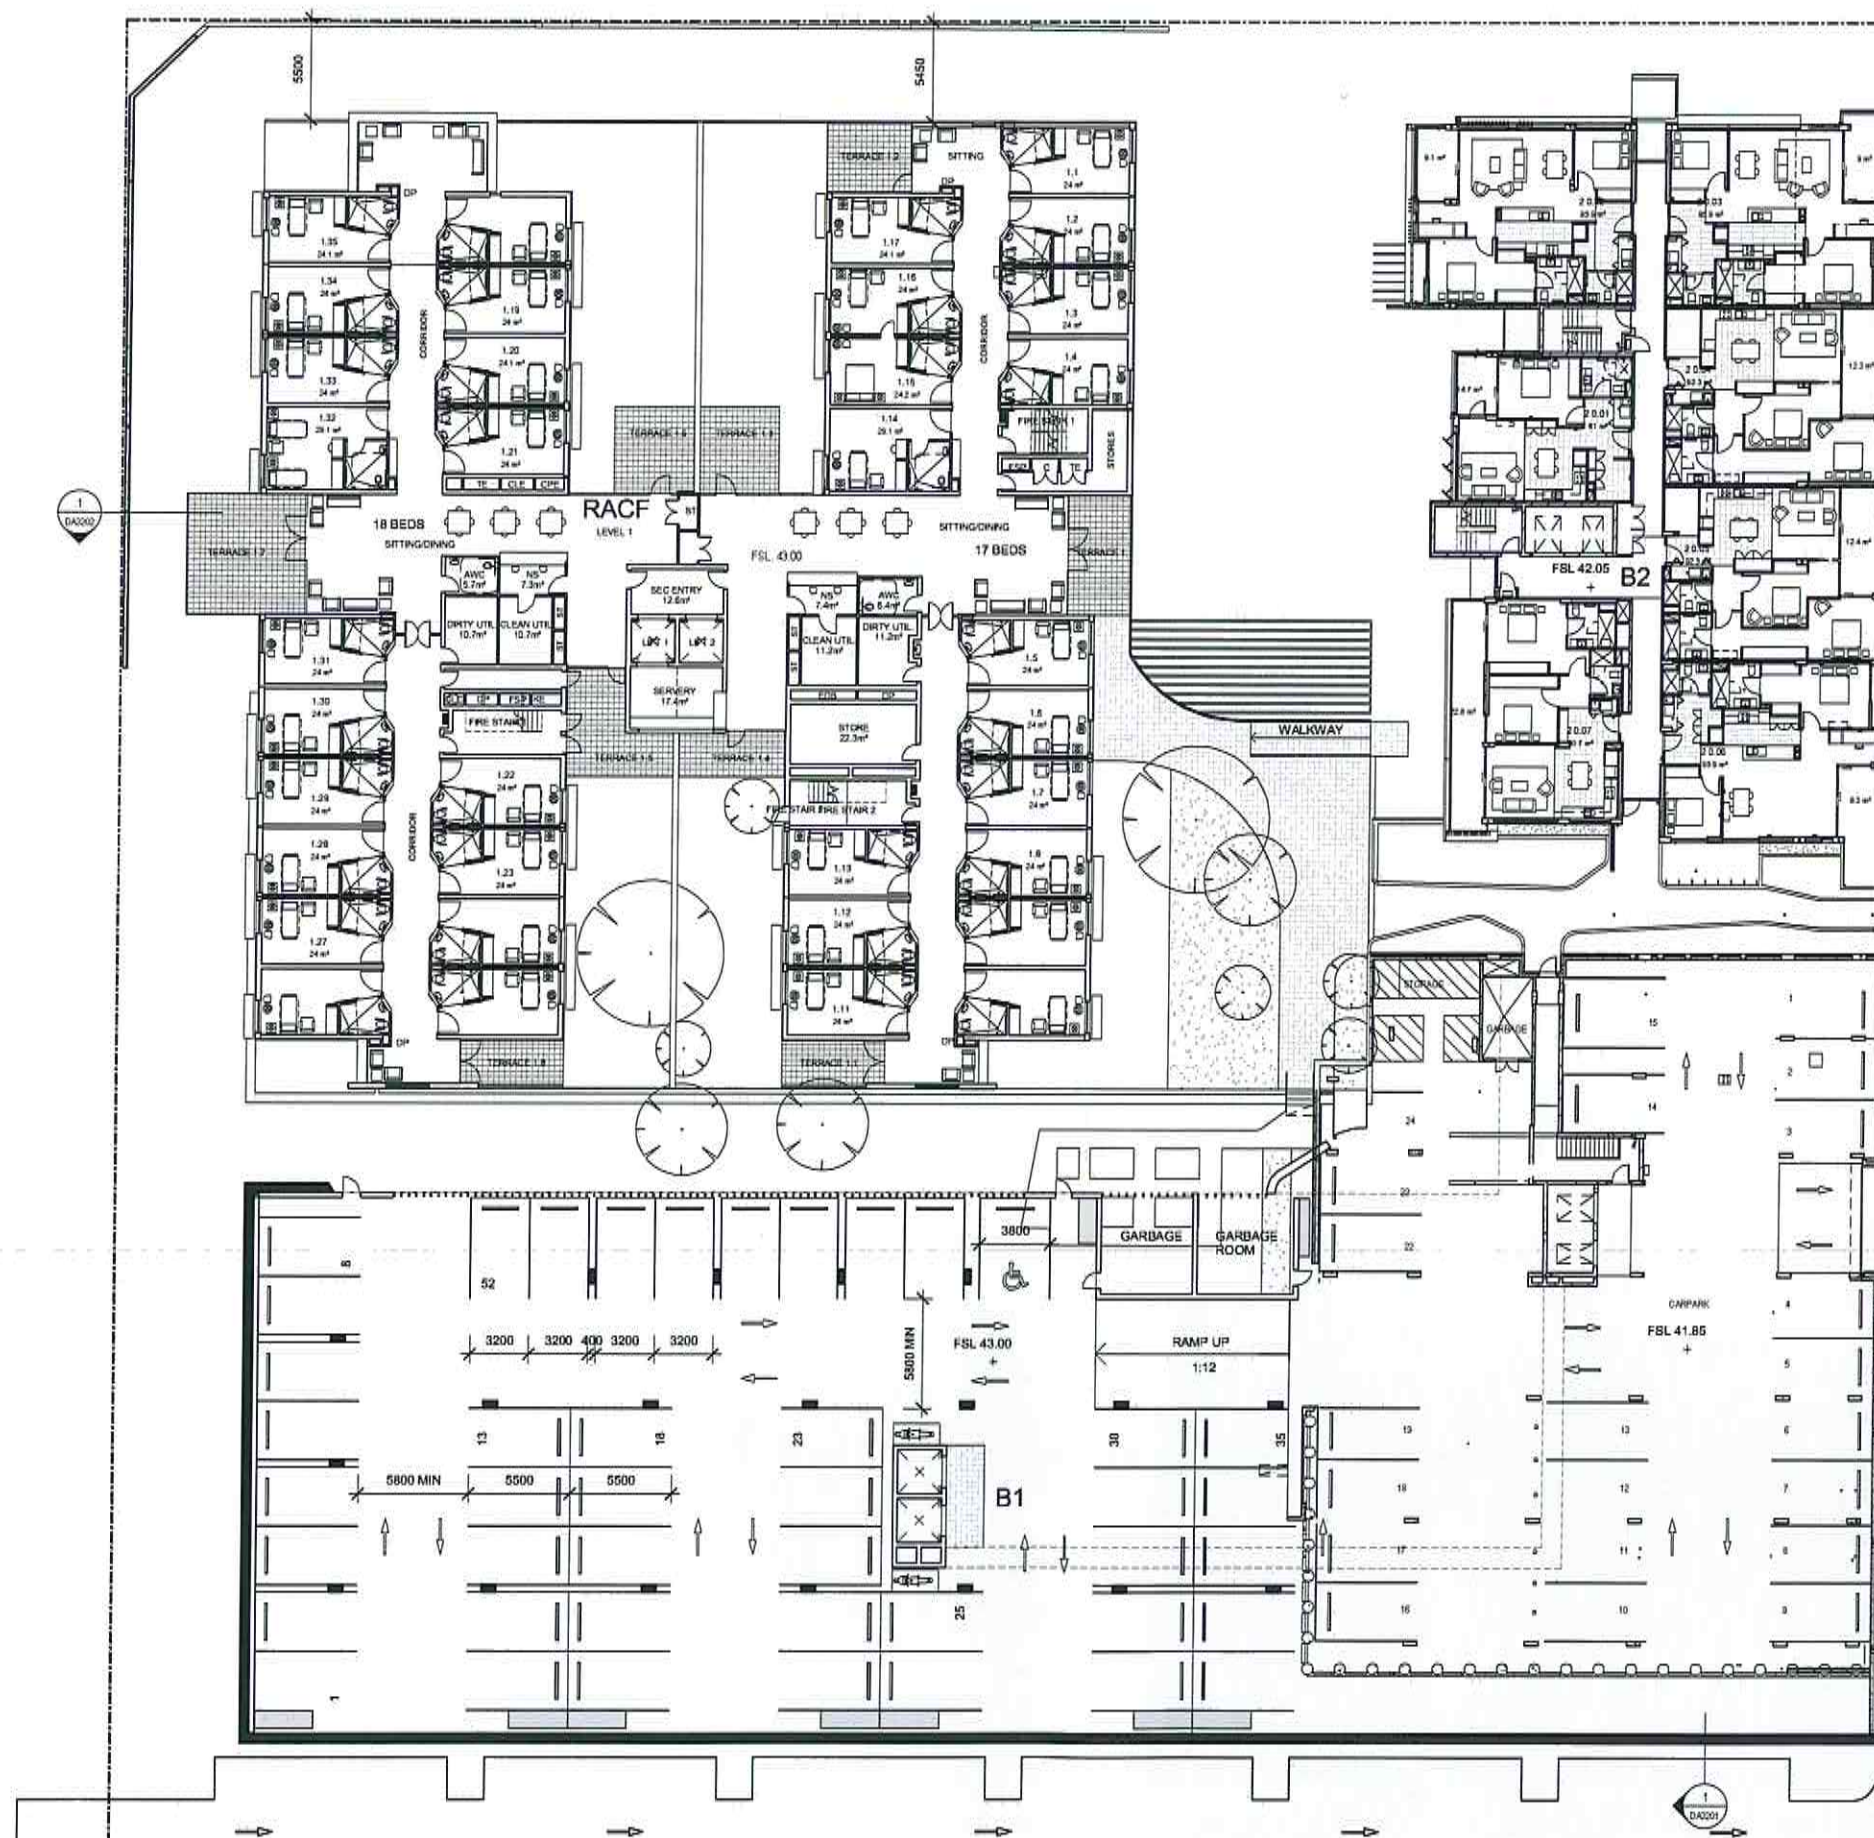

**NSW GOVERNMENT Planning**

Issued under the Environmental Planning and Assessment Act 1979

Approved Section 75W Modification Application

No. 2 granted on the 12/06/14

in respect to MP 08-0260

Signed AWahan

Sheet No. 3 of 34

|   |                |                                                 |   |   |                                        |   |
|---|----------------|-------------------------------------------------|---|---|----------------------------------------|---|
| <b>Revisions</b><br>No. Date Description Ver. Appd.<br>A 18/01/12 WORK IN PROGRESS<br>B 26/01/12 WORK IN PROGRESS<br>C 05/10/12 WORK IN PROGRESS<br>D 11/10/12 WORK IN PROGRESS<br>E 15/10/12 DRAFT TSW REVIEW<br>F 19/10/12 TSW REVIEW<br>G 26/07/13 TSW MODIFICATION 2<br>H 10/12/13 RESPONSE TO DOP | <b>Key</b><br> | <b>Client</b><br>Stockland Development Division | <b>Architect</b><br><b>AJ+C</b><br>ALAN JACK COTTIER<br>79 Myrtle Street Chippendale NSW 2008 AUSTRALIA<br>ph +61 2 9311 6222 fx +61 2 9311 6200<br>ABN 53 003 782 250 | <b>Project</b><br>Cardinal Freeman Village<br>137 Victoria Street<br>ASHFIELD<br>NSW<br>Proj. No.<br><b>12018</b> | <b>Drawing Title</b><br>PRECINCT NW B1 | <b>Scale</b><br>1 : 200 @A1<br><b>Drawing No.</b><br>DA2102<br><b>Issue</b><br>H<br>NOT FOR CONSTRUCTION |
|---|----------------|-------------------------------------------------|---|---|----------------------------------------|---|

Do not scale drawings. Use stated dimensions only. Check & verify levels and dimensions on site prior to the commencement of any work, the preparation of shop drawings or the fabrication of components. This drawing is the copyright of Alan Jack + Cottier Architects and is protected under the Copyright Act 1968. Do not alter, reproduce or transmit in any form, or by any means without the express permission of Alan Jack + Cottier Architects. Approved Architects: Michael Hurren 2304, Peter Isaksson 0807



NSW GOVERNMENT  
Planning

Issued under the Environmental Planning and Assessment Act 1979

Approved Section 75W Modification Application


granted on the 12/06/14

In respect to MP 08 0260

Signed: A. Wilson

Sheet No. 4 of 34

| Revisions | No.    | Date | Description      | Ver. | Appd. |
|-----------|--------|------|------------------|------|-------|
| B         | 260912 |      | WORK IN PROGRESS |      |       |
| C         | 051012 |      | WORK IN PROGRESS |      |       |
| D         | 111012 |      | WORK IN PROGRESS |      |       |
| E         | 151012 |      | DRAFT TSW REVIEW |      |       |
| F         | 101012 |      | TSW ISSUE        |      |       |
| H         | 260713 |      | TSW COMPARISON   |      |       |
| A         | 100912 |      | WORK IN PROGRESS |      |       |
| G         | 251012 |      | TSW ISSUE        |      |       |

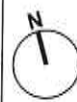

Key

Client  
Stockland Development Division

Architect  
**AJ+C**  
Architects


79 Myrtle Street Chippendale NSW 2008 AUSTRALIA  
ph +61 2 9311 8222 fx +61 2 9311 8200  
ABN 53 003 782 250

Project  
Cardinal Freeman Village  
137 Victoria Street  
ASHFIELD  
NSW  
Proj. No.  
12018

Drawing Title  
PRECINCT NW GROUND

Scale  
1 : 200 @A1  
Drawing No.  
DA2103  
Issue  
H

NOT FOR CONSTRUCTION

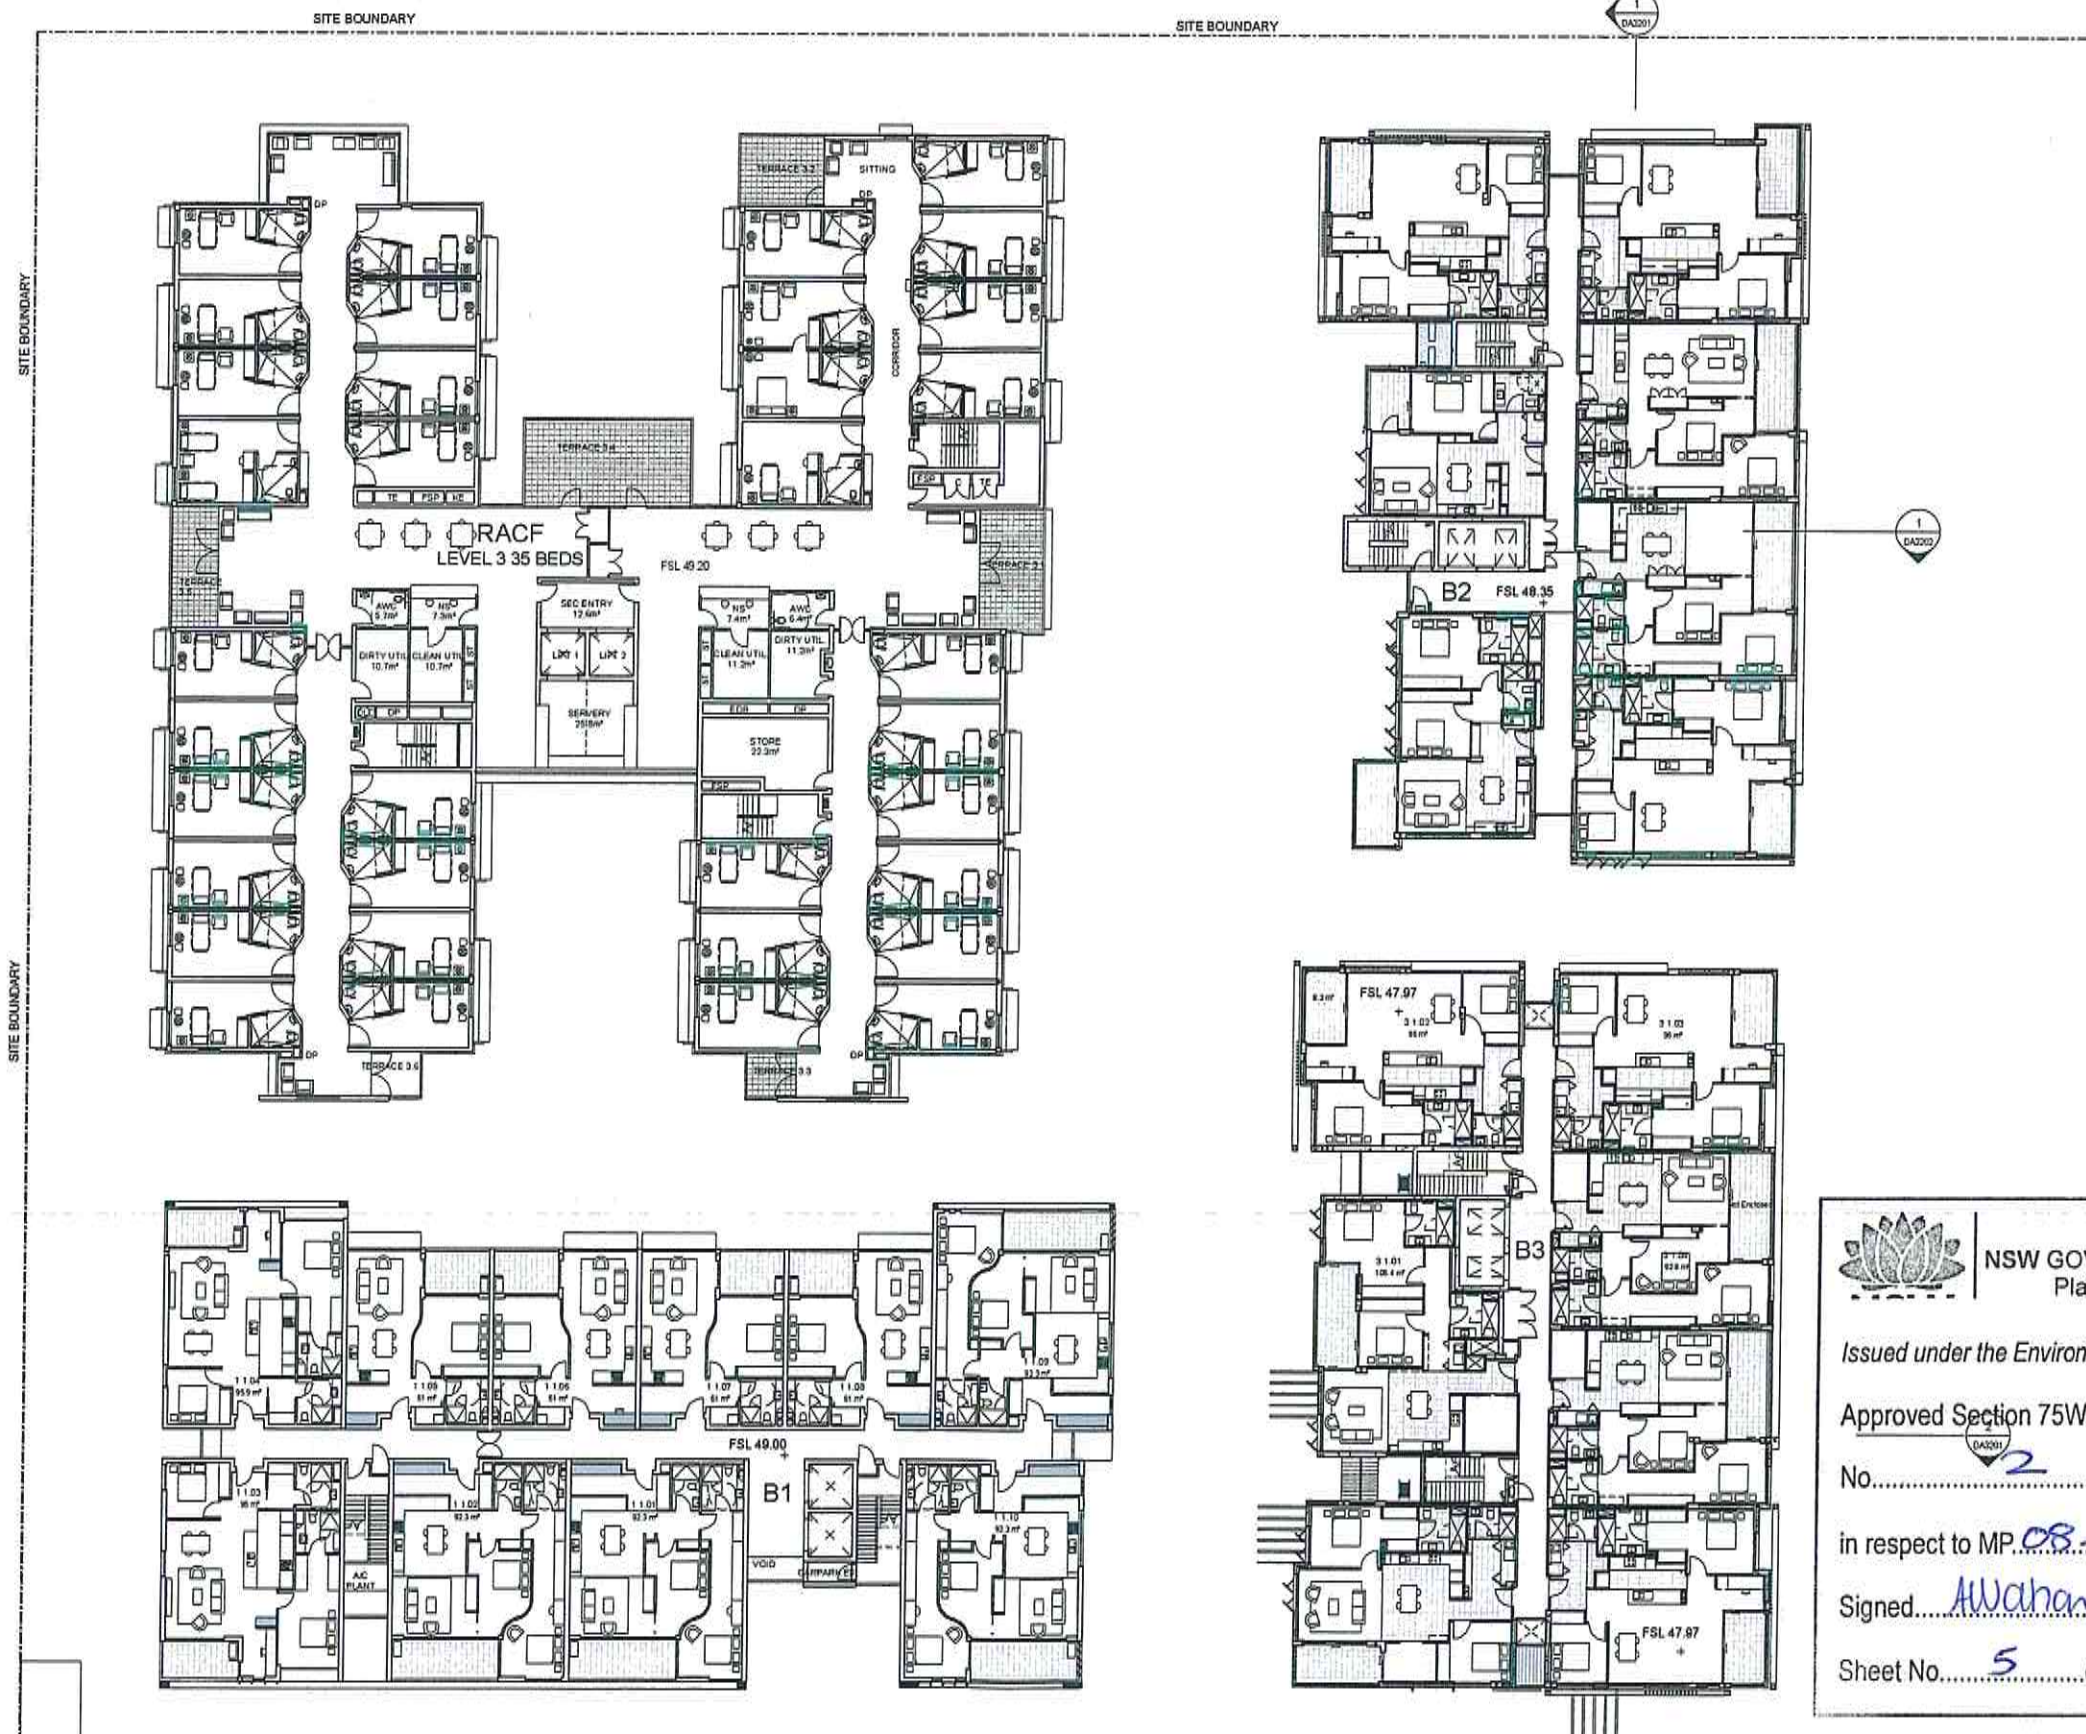

NSW GOVERNMENT  
Planning

Issued under the Environmental Planning and Assessment Act 1979

Approved Section 75W Modification Application

No. 2 granted on the 12/06/14

in respect to MP 08-0260

Signed AWahan

Sheet No. 5 of 34

| Revisions | No.    | Date | Description      | Ver | App'd |
|-----------|--------|------|------------------|-----|-------|
| B         | 20012  |      | WORK IN PROGRESS |     |       |
| C         | 051012 |      | WORK IN PROGRESS |     |       |
| D         | 111012 |      | WORK IN PROGRESS |     |       |
| E         | 151012 |      | DRAFT 75W REVIEW |     |       |
| F         | 181012 |      | 75W ISSUE        |     |       |
| H         | 240113 |      | 75W COMPARISON   |     |       |
| A         | 180912 |      | WORK IN PROGRESS |     |       |
| G         | 251012 |      | 75W ISSUE        |     |       |



Key

Client  
Stockland Development Division

Architect  
**AJ+C**  
Aust Architects

79 Myrtle Street Chippendale NSW 2008 AUSTRALIA  
p1 +61 2 9311 8222 f1 +61 2 9311 8200  
ABN 53 003 782 250

Project  
Cardinal Freeman Village  
137 Victoria Street  
ASHFIELD  
NSW  
Proj. No.  
12018

Drawing Title  
PRECINCT NW L1

Scale  
1 : 200 @A1  
Drawing No.  
DA2104

Issue  
H

NOT FOR CONSTRUCTION



NSW GOVERNMENT  
Planning

Issued under the Environmental Planning and Assessment Act 1979

Approved Section 75W Modification Application

No. 2 granted on the 12/06/14

in respect to MP 08-0260

Signed A. Wahan

Sheet No. 6 of 34

| Revisions | No.    | Date | Description      | Ver. | Appd. |
|-----------|--------|------|------------------|------|-------|
| B         | 260112 |      | WORK IN PROGRESS |      |       |
| C         | 091012 |      | WORK IN PROGRESS |      |       |
| D         | 111012 |      | WORK IN PROGRESS |      |       |
| E         | 161012 |      | DRAFT 75W REVIEW |      |       |
| F         | 181012 |      | 75W ISSUE        |      |       |
| H         | 200713 |      | 75W COMPARISON   |      |       |
| A         | 180912 |      | WORK IN PROGRESS |      |       |
| G         | 251012 |      | 75W ISSUE        |      |       |



Key

Client  
Stockland Development Division

Architect  
**AJ+C**  
Architects





79 Myrtle Street Chippendale NSW 2008 AUSTRALIA  
p +61 2 9311 8222 f +61 2 9311 8200  
ABN 53 003 782 250

Project  
Cardinal Freeman Village  
137 Victoria Street  
ASHFIELD  
NSW  
Proj. No.  
12018

Drawing Title  
PRECINCT NW L2

Scale  
1 : 200 @A1  
Drawing No.  
DA2105  
Issue  
H

NOT FOR CONSTRUCTION

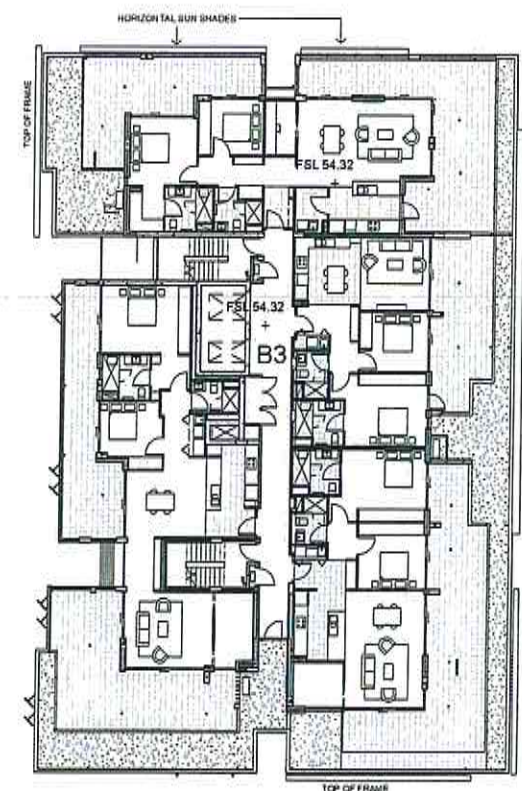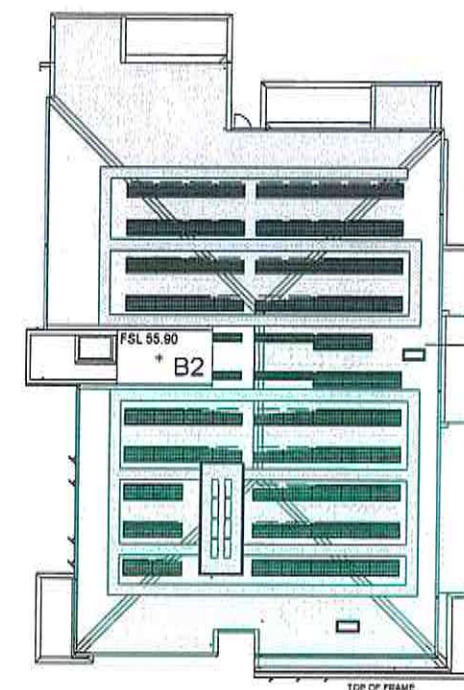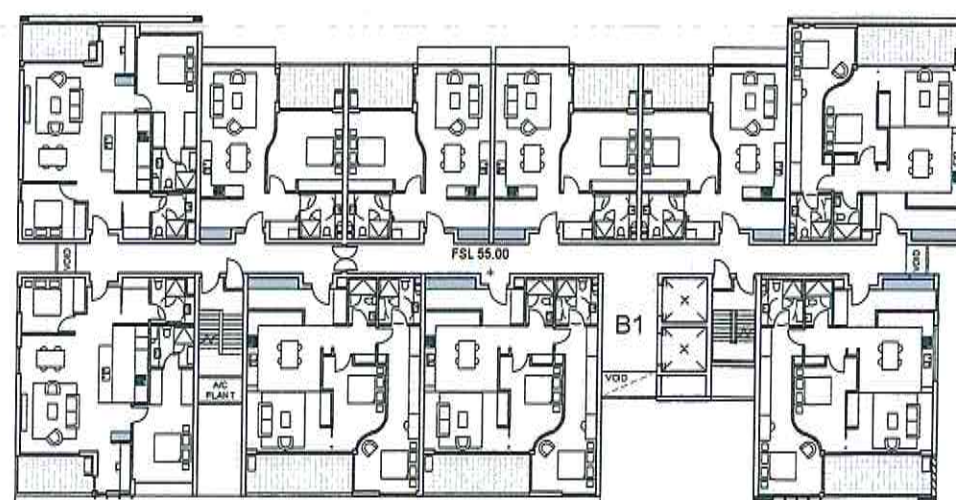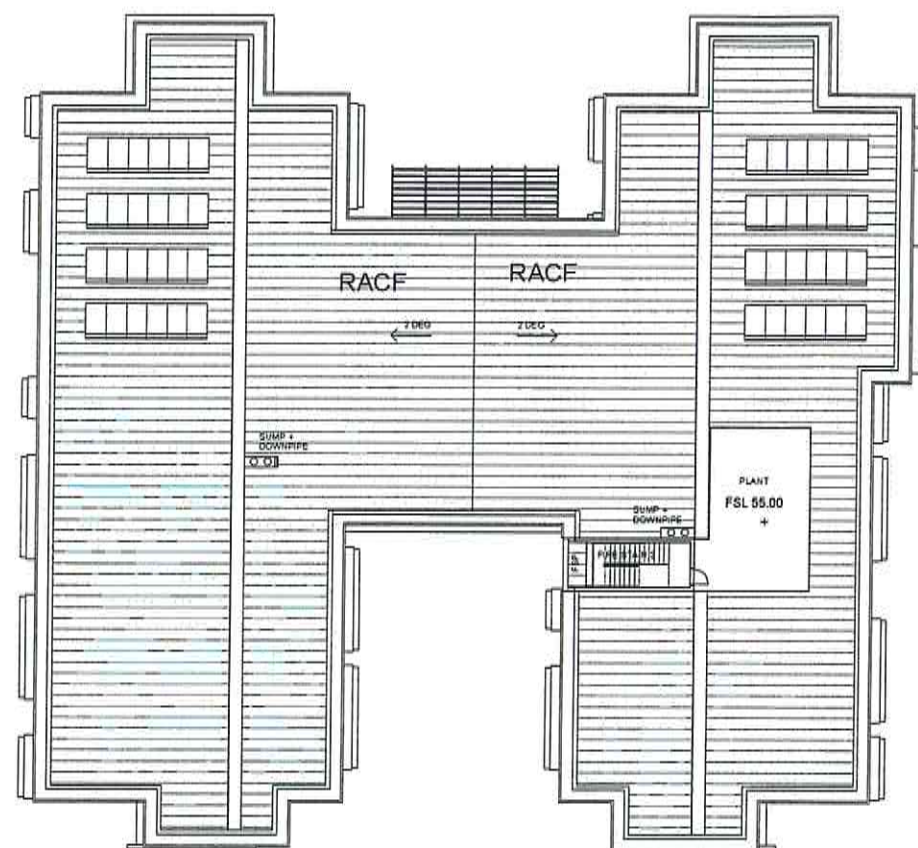

NSW GOVERNMENT  
Planning

Issued under the Environmental Planning and Assessment Act 1979

Approved Section 75W Modification Application

No. 2 granted on the 12/06/19

in respect to MP 08-0260

Signed A. Wahan

Sheet No. 7 of 34

| Revisions | No       | Date | Description      | Ver | App'd |
|-----------|----------|------|------------------|-----|-------|
| A         | 26/01/12 |      | WORK IN PROGRESS |     |       |
| B         | 02/10/12 |      | WORK IN PROGRESS |     |       |
| C         | 11/01/12 |      | WORK IN PROGRESS |     |       |
| D         | 15/10/12 |      | DRAFT TSW REVIEW |     |       |
| E         | 18/10/12 |      | TSW ISSUE        |     |       |
| F         | 26/01/13 |      | TSW COMPARISON   |     |       |



Key

Client  
Stockland Development Division

Architect  
**AJ+C**  
ARCHITECTS

79 Myrtle Street Chippendale NSW 2008 AUSTRALIA  
p +61 2 9311 8222 f +61 2 9311 8200  
ABN 53 003 782 250

Project  
Cardinal Freeman Village  
137 Victoria Street  
ASHFIELD  
NSW  
Proj. No.  
12018



Drawing Title  
PRECINCT NW L3

Scale  
1 : 200 @A1  
Drawing No.  
DA2106  
Issue  
F

NOT FOR CONSTRUCTION

SITE BOUNDARY

SITE BOUNDARY

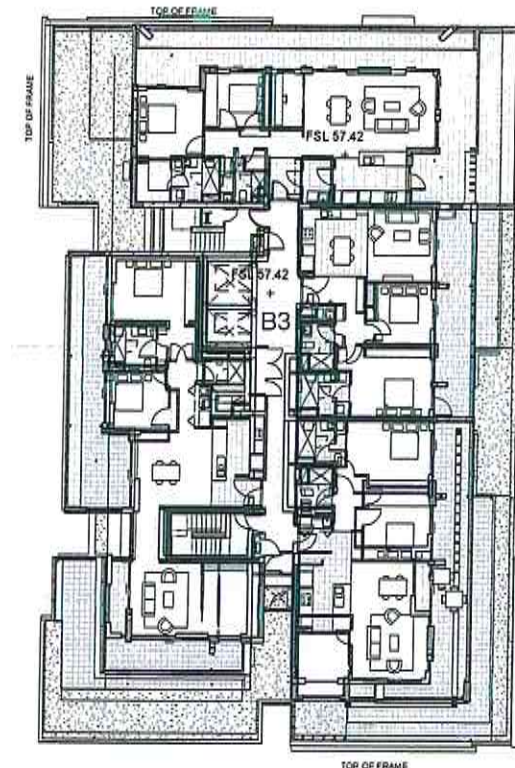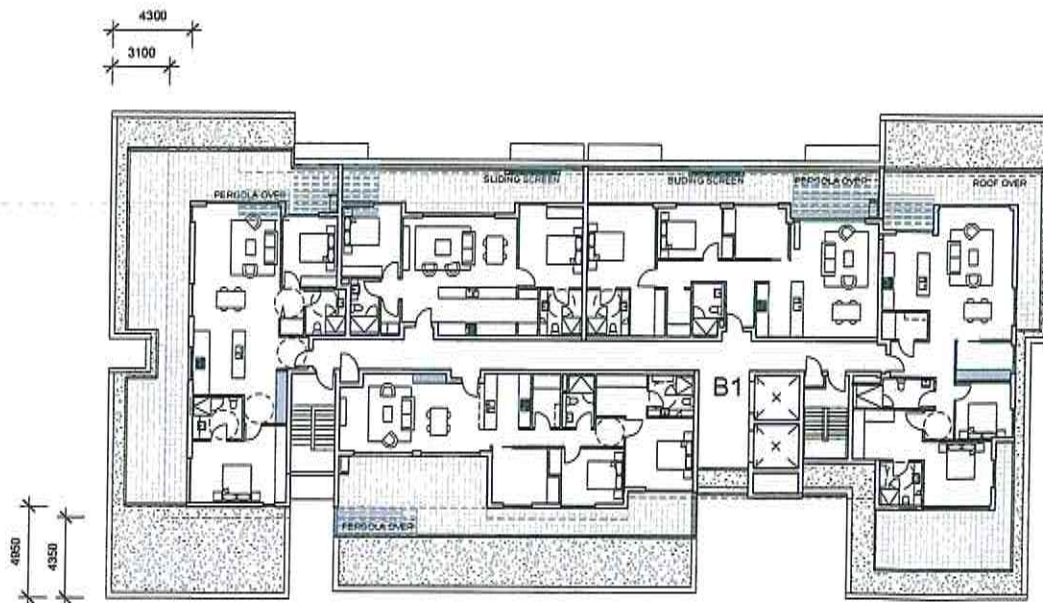

NSW GOVERNMENT  
Planning

Issued under the Environmental Planning and Assessment Act 1979

Approved Section 75W Modification Application


No. 2 granted on the 12/06/14

in respect to MP 08-0260

Signed AWachen

Sheet No. 8 of 34

| Revisions | No.      | Date | Description        | Ver. | App'd |
|-----------|----------|------|--------------------|------|-------|
| A         | 26/01/12 |      | WORK IN PROGRESS   |      |       |
| B         | 02/10/12 |      | WORK IN PROGRESS   |      |       |
| C         | 11/10/12 |      | WORK IN PROGRESS   |      |       |
| D         | 15/10/12 |      | DRAFT 75W REVIEW   |      |       |
| E         | 18/10/12 |      | 75W ISSUE          |      |       |
| F         | 25/10/12 |      | 75W ISSUE          |      |       |
| G         | 26/01/13 |      | 75W MODIFICATION 2 |      |       |

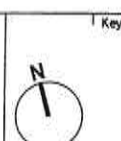

Key

Client  
Stockland Development Division



Architect  
**AJ+C**  
Architects  
79 Myrtle Street Chippendale NSW 2008 AUSTRALIA  
p +61 2 9311 8222 f +61 2 9311 8200  
ABN 53 003 782 250

Project  
Cardinal Freeman Village  
137 Victoria Street  
ASHFIELD  
NSW  
Proj. No.  
12018

Drawing Title  
PRECINCT NW L4

Scale  
1:200 @A1  
Drawing No.  
DA2107  
Issue  
G

NOT FOR CONSTRUCTION

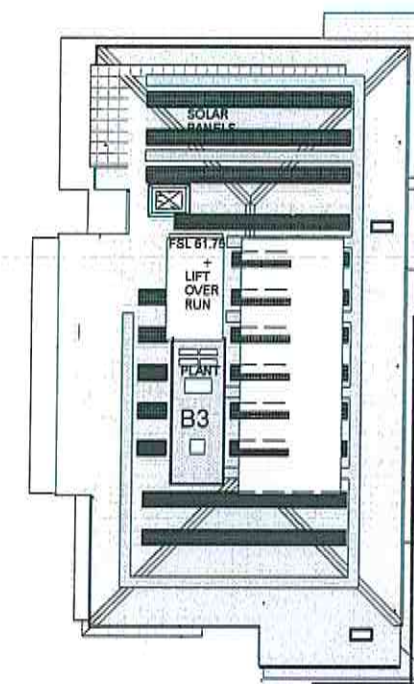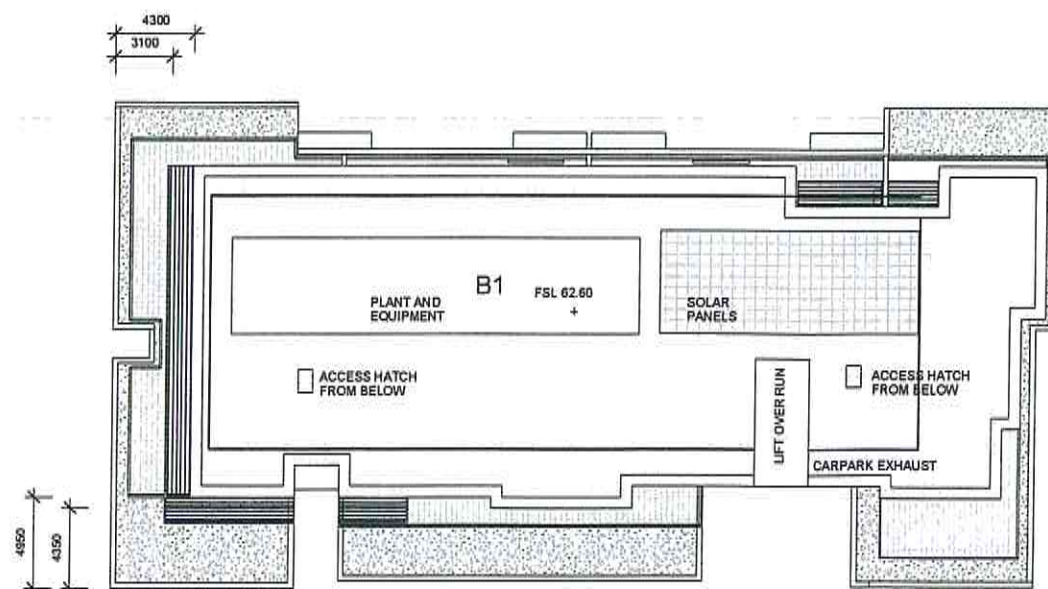

NSW GOVERNMENT  
Planning

Issued under the Environmental Planning and Assessment Act 1979

Approved Section 75W Modification Application


No. 2 granted on the 12/06/14

in respect to MP 08-0260

Signed AWahan

Sheet No. 9 of 34

| Revisions | No       | Date | Description      | Ver | App'd |
|-----------|----------|------|------------------|-----|-------|
| A         | 03/01/12 |      | WORK IN PROGRESS |     |       |
| B         | 11/01/12 |      | WORK IN PROGRESS |     |       |
| C         | 15/01/12 |      | DRAFT 75W REVIEW |     |       |
| D         | 18/01/12 |      | 75W ISSUE        |     |       |
| F         | 26/07/13 |      | 75W COMPARISON   |     |       |
| E         | 25/01/14 |      | 75W ISSUE        |     |       |

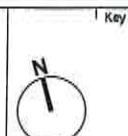

Client  
Stockland Development Division

Architect  
**AJ+C**  
AJ + C  
76 Myrtle Street Chippendale NSW 2008 AUSTRALIA  
ph +61 2 9311 8222 fx +61 2 9311 8200  
ABN 53 003 762 250

Project  
Cardinal Freeman Village  
137 Victoria Street  
ASHFIELD  
NSW  
Proj. No.  
12018


Drawing Title  
PRECINCT NW L5

Scale  
1:200 @A1

Drawing No.  
DA2108

Issue  
F

NOT FOR CONSTRUCTION

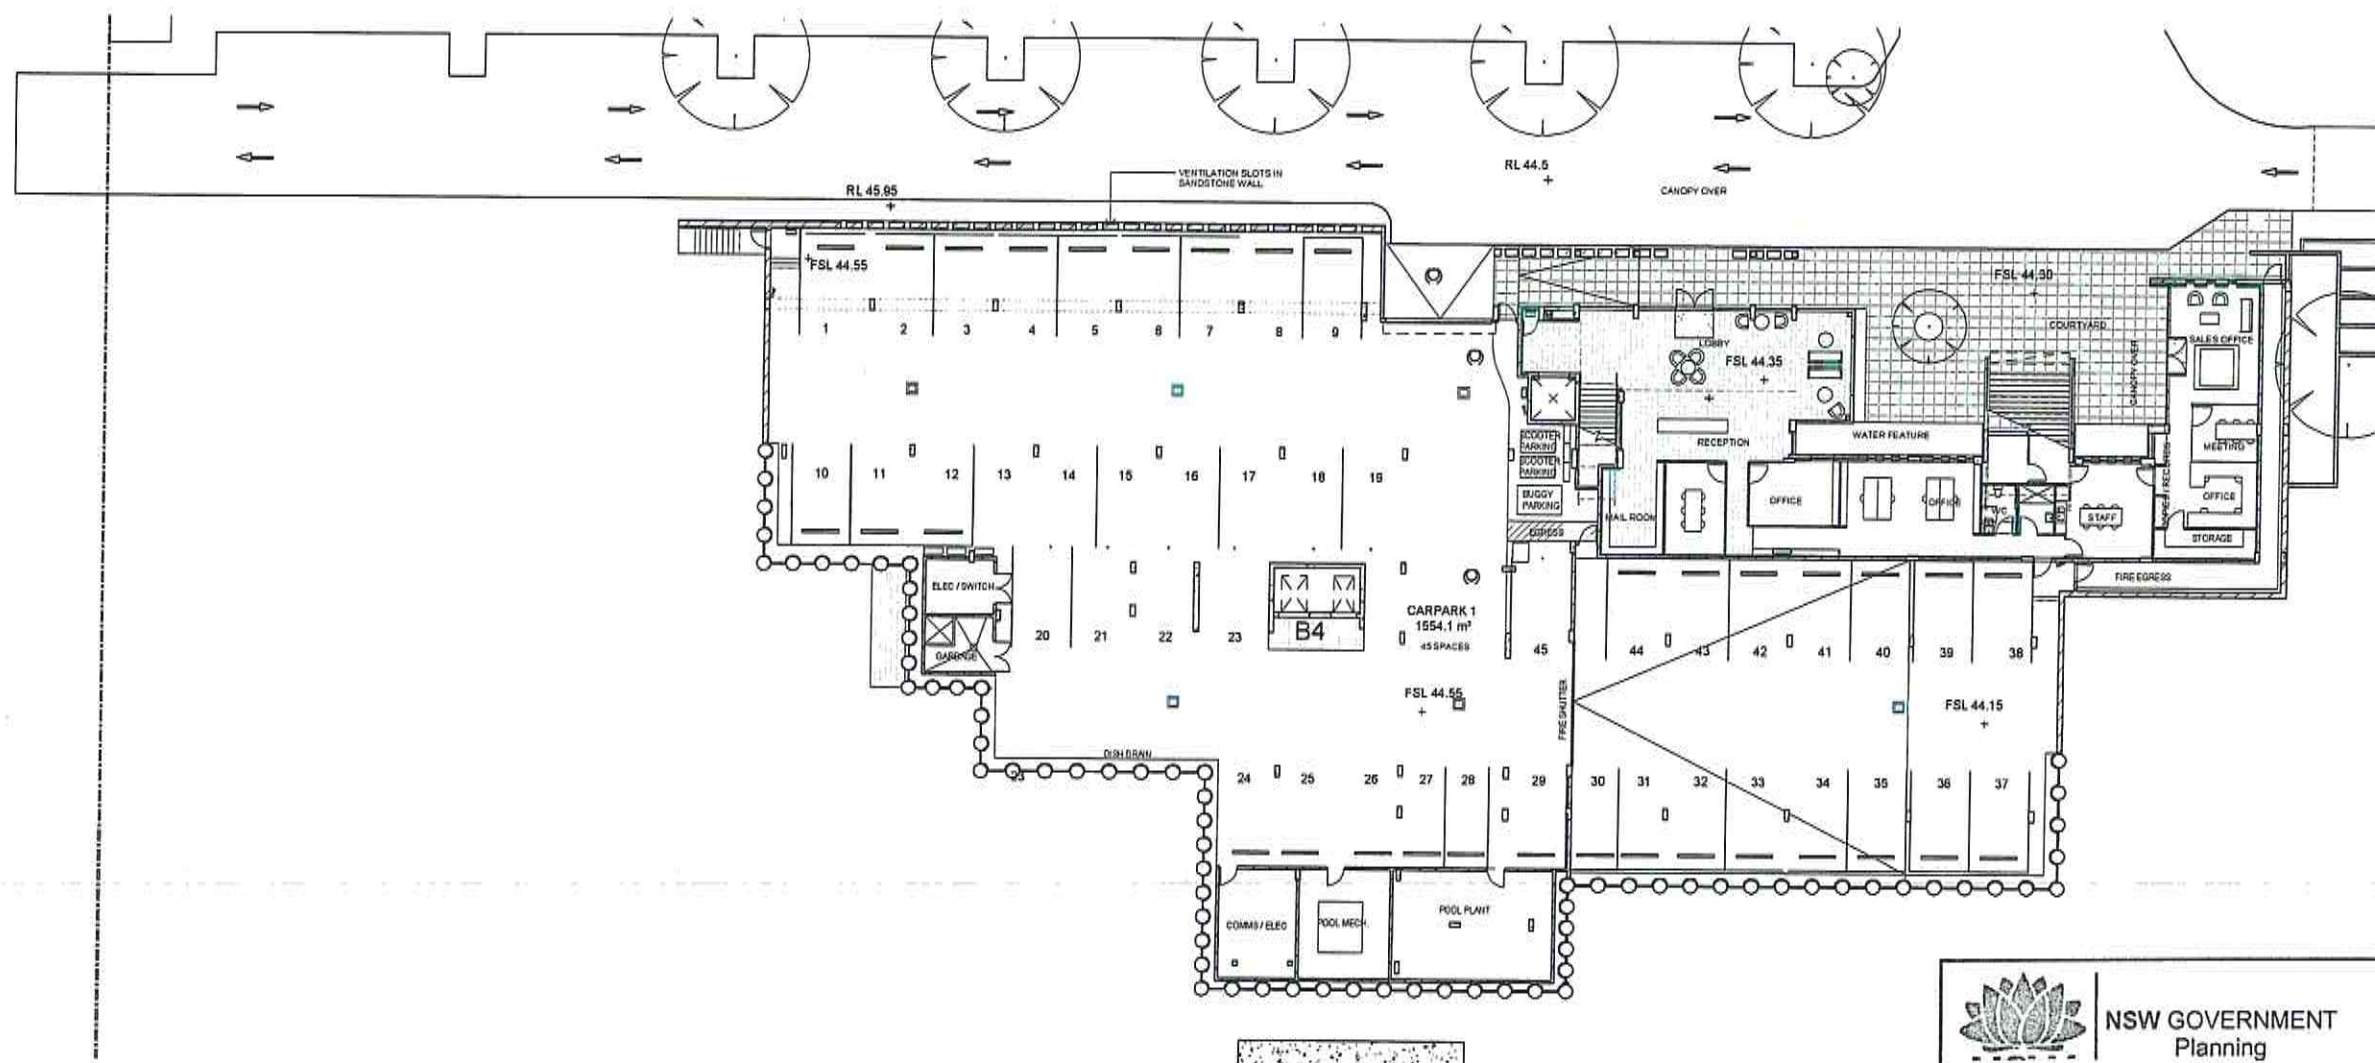

NSW GOVERNMENT  
Planning

Issued under the Environmental Planning and Assessment Act 1979

Approved Section 75W Modification Application

No. 2 granted on the 12/06/14

in respect to MP 08-0260

Signed A. Wahan

Sheet No. 10 of 34

| Revisions | No       | Date | Description      | Ver | App'd |
|-----------|----------|------|------------------|-----|-------|
| B         | 30/01/13 |      | WORK IN PROGRESS |     |       |
| C         | 03/10/12 |      | WORK IN PROGRESS |     |       |
| D         | 11/10/12 |      | WORK IN PROGRESS |     |       |
| E         | 15/10/12 |      | DRAFT TSW REVIEW |     |       |
| F         | 18/10/12 |      | TSW ISSUE        |     |       |
| G         | 20/11/13 |      | TSW COMPARISON   |     |       |
| A         | 18/09/12 |      | WORK IN PROGRESS |     |       |



Key

Client  
Stockland Development Division

Architect



79 Myrtle Street Chippendale NSW 2008 AUSTRALIA  
ph +61 2 9311 8222 fax +61 2 9311 8200  
ABN 53 003 782 250

Project

Cardinal Freeman Village  
137 Victoria Street  
ASHFIELD  
NSW  
Proj. No.  
12018

Drawing Title

PRECINCT SW B1

Scale

1:200 @A1

Drawing No.

DA2121

Issue

G

NOT FOR CONSTRUCTION