


# UNIVERSITY OF TECHNOLOGY SYDNEY

## UTS City Campus, Broadway Precinct - Modification No 5 to Concept Plan

NOVEMBER 2015


Drawing Number	Description
MOD0000	Cover Sheet
MOD1001	Site plan
MOD2001	Level 1 General Arrangement - Proposed
MOD2002	Level 2 General Arrangement - Proposed
MOD2003	Level 3 General Arrangement - Proposed
MOD2004	Level 4 General Arrangement - Proposed
MOD2005	Level 5 General Arrangement - Proposed
MOD2006	Level 6 General Arrangement - Proposed
MOD2007	Level 7 General Arrangement - Proposed
MOD2008	Level 8 General Arrangement - Proposed
MOD2009	Level 9 General Arrangement - Proposed
MOD2010	Level 10 General Arrangement - Proposed
MOD2011	Level 11 General Arrangement - Proposed
MOD2012	Level 12 General Arrangement - Proposed
MOD2013	Level 13 General Arrangement - Proposed
MOD2014	Level 14 General Arrangement - Proposed
MOD2015	Level 15 General Arrangement - Proposed
MOD2016	Level 16 General Arrangement - Proposed
MOD2017	Level 17 General Arrangement - Proposed
MOD3001	Elevation - Broadway - Proposed
MOD3002	Elevation - Jones Street - Proposed
MOD3003	Elevation - Thomas Street - Proposed
MOD3004	Section A - Proposed

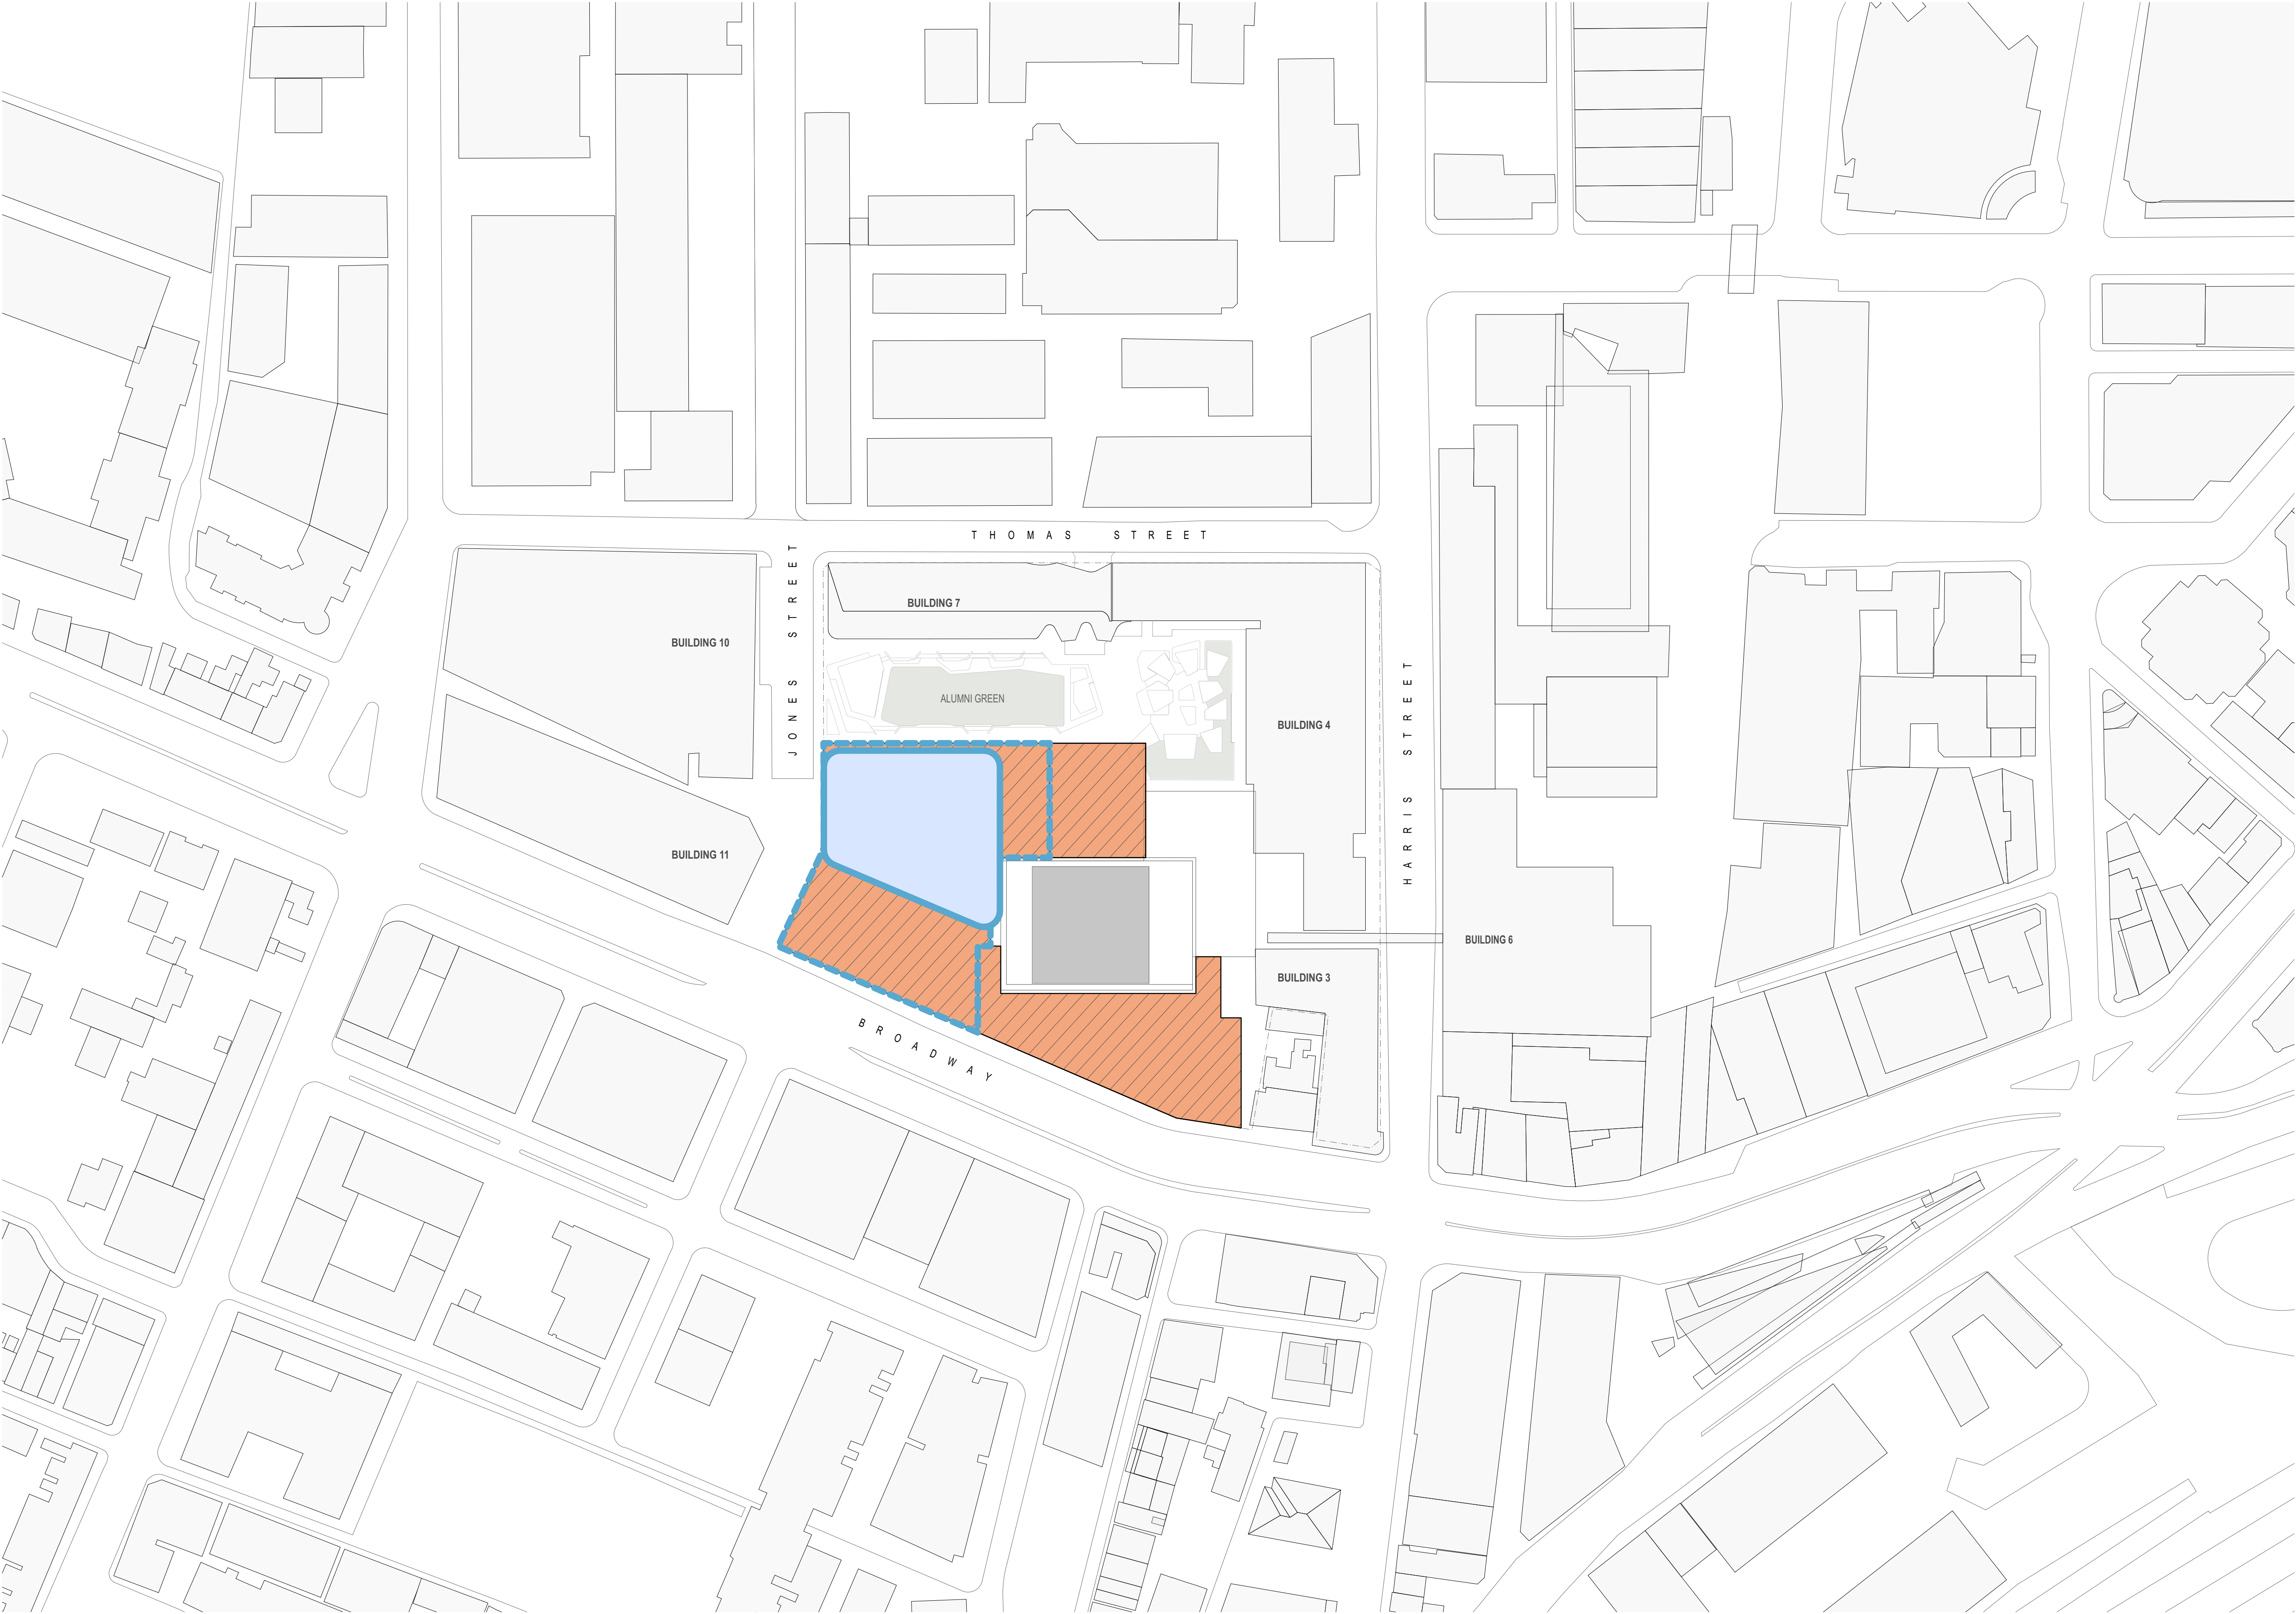







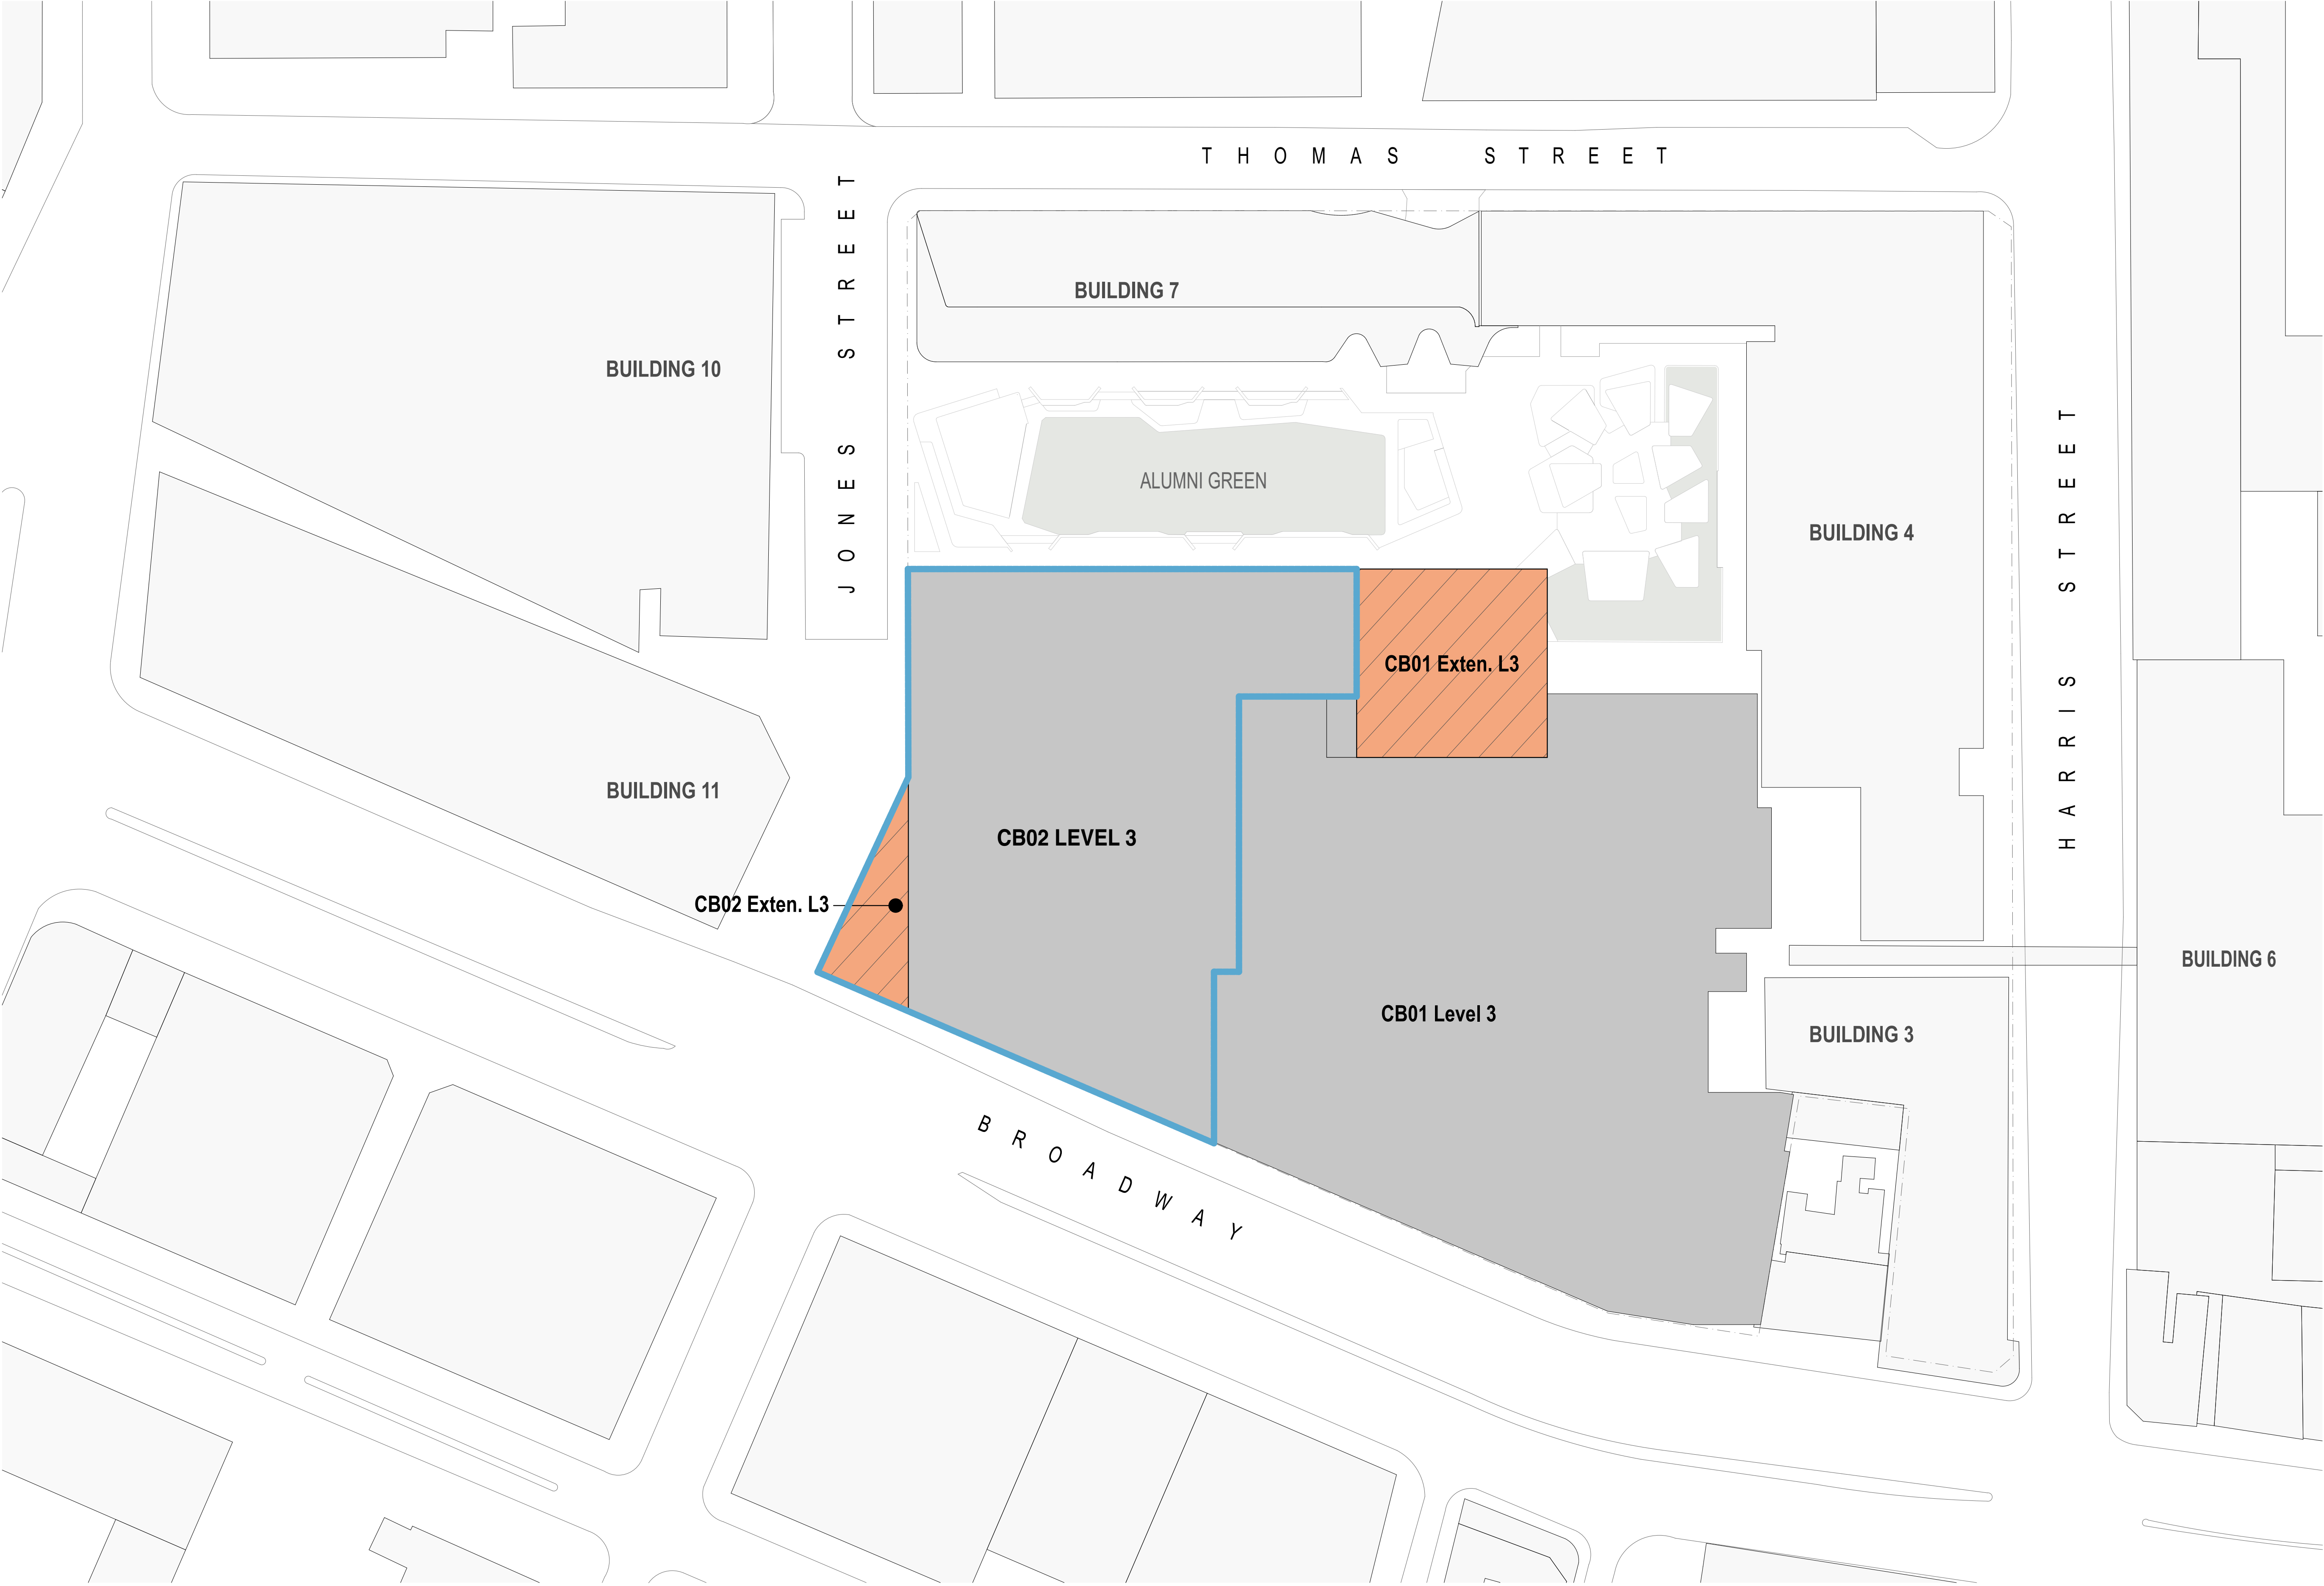

- LEGEND
- CB01/CB02 EXISTING
  - EXTENT OF APPROVED PODIUM
  - APPROVED SERVICES ENVELOPE
  - PROPOSED NEW CB02 ENVELOPE
  - PROPOSED REDEVELOPED PODIUM ENVELOPE



- LEGEND
- CB01/CB02 EXISTING
  - EXTENT OF APPROVED PODIUM
  - APPROVED SERVICES ENVELOPE
  - PROPOSED NEW CB02 ENVELOPE
  - PROPOSED REDEVELOPED PODIUM ENVELOPE





- LEGEND
- CB01/CB02 EXISTING
  - EXTENT OF APPROVED PODIUM
  - APPROVED SERVICES ENVELOPE
  - PROPOSED NEW CB02 ENVELOPE
  - PROPOSED REDEVELOPED PODIUM ENVELOPE












- LEGEND
- CB01/CB02 EXISTING
  - EXTENT OF APPROVED PODIUM
  - APPROVED SERVICES ENVELOPE
  - PROPOSED NEW CB02 ENVELOPE
  - PROPOSED REDEVELOPED PODIUM ENVELOPE

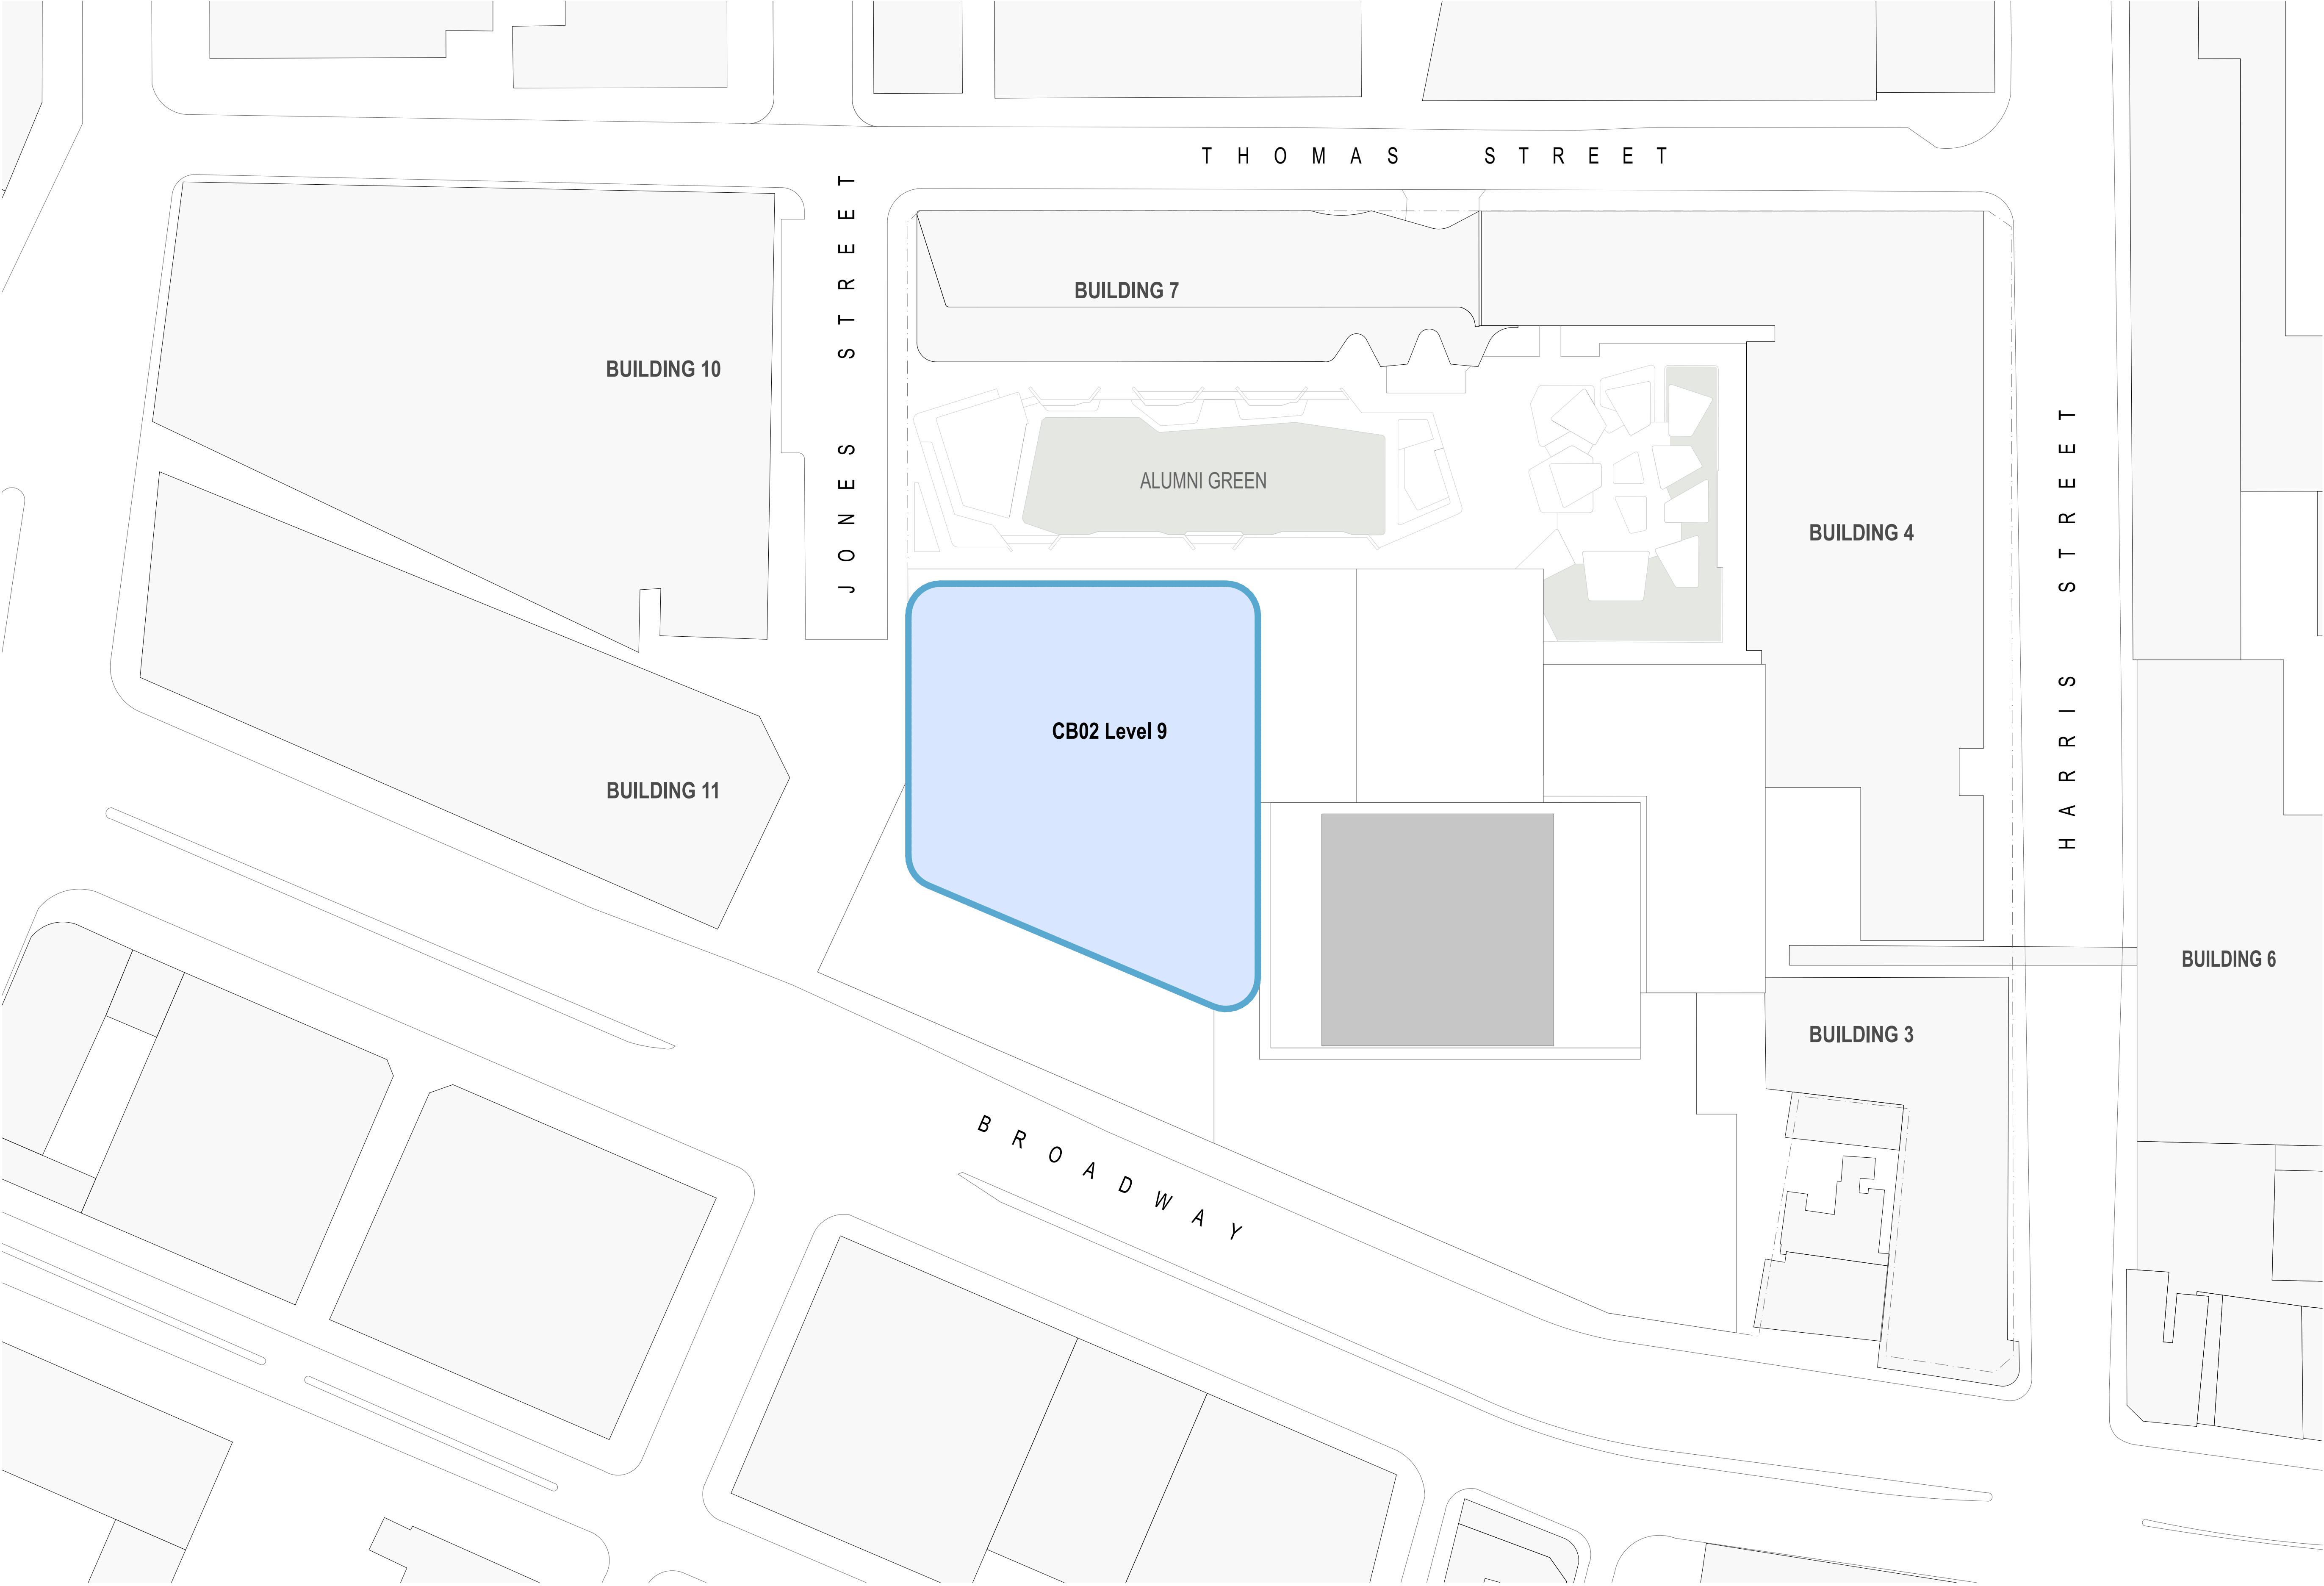


- LEGEND
- CB01/CB02 EXISTING
  - EXTENT OF APPROVED PODIUM
  - APPROVED SERVICES ENVELOPE
  - PROPOSED NEW CB02 ENVELOPE
  - PROPOSED REDEVELOPED PODIUM ENVELOPE



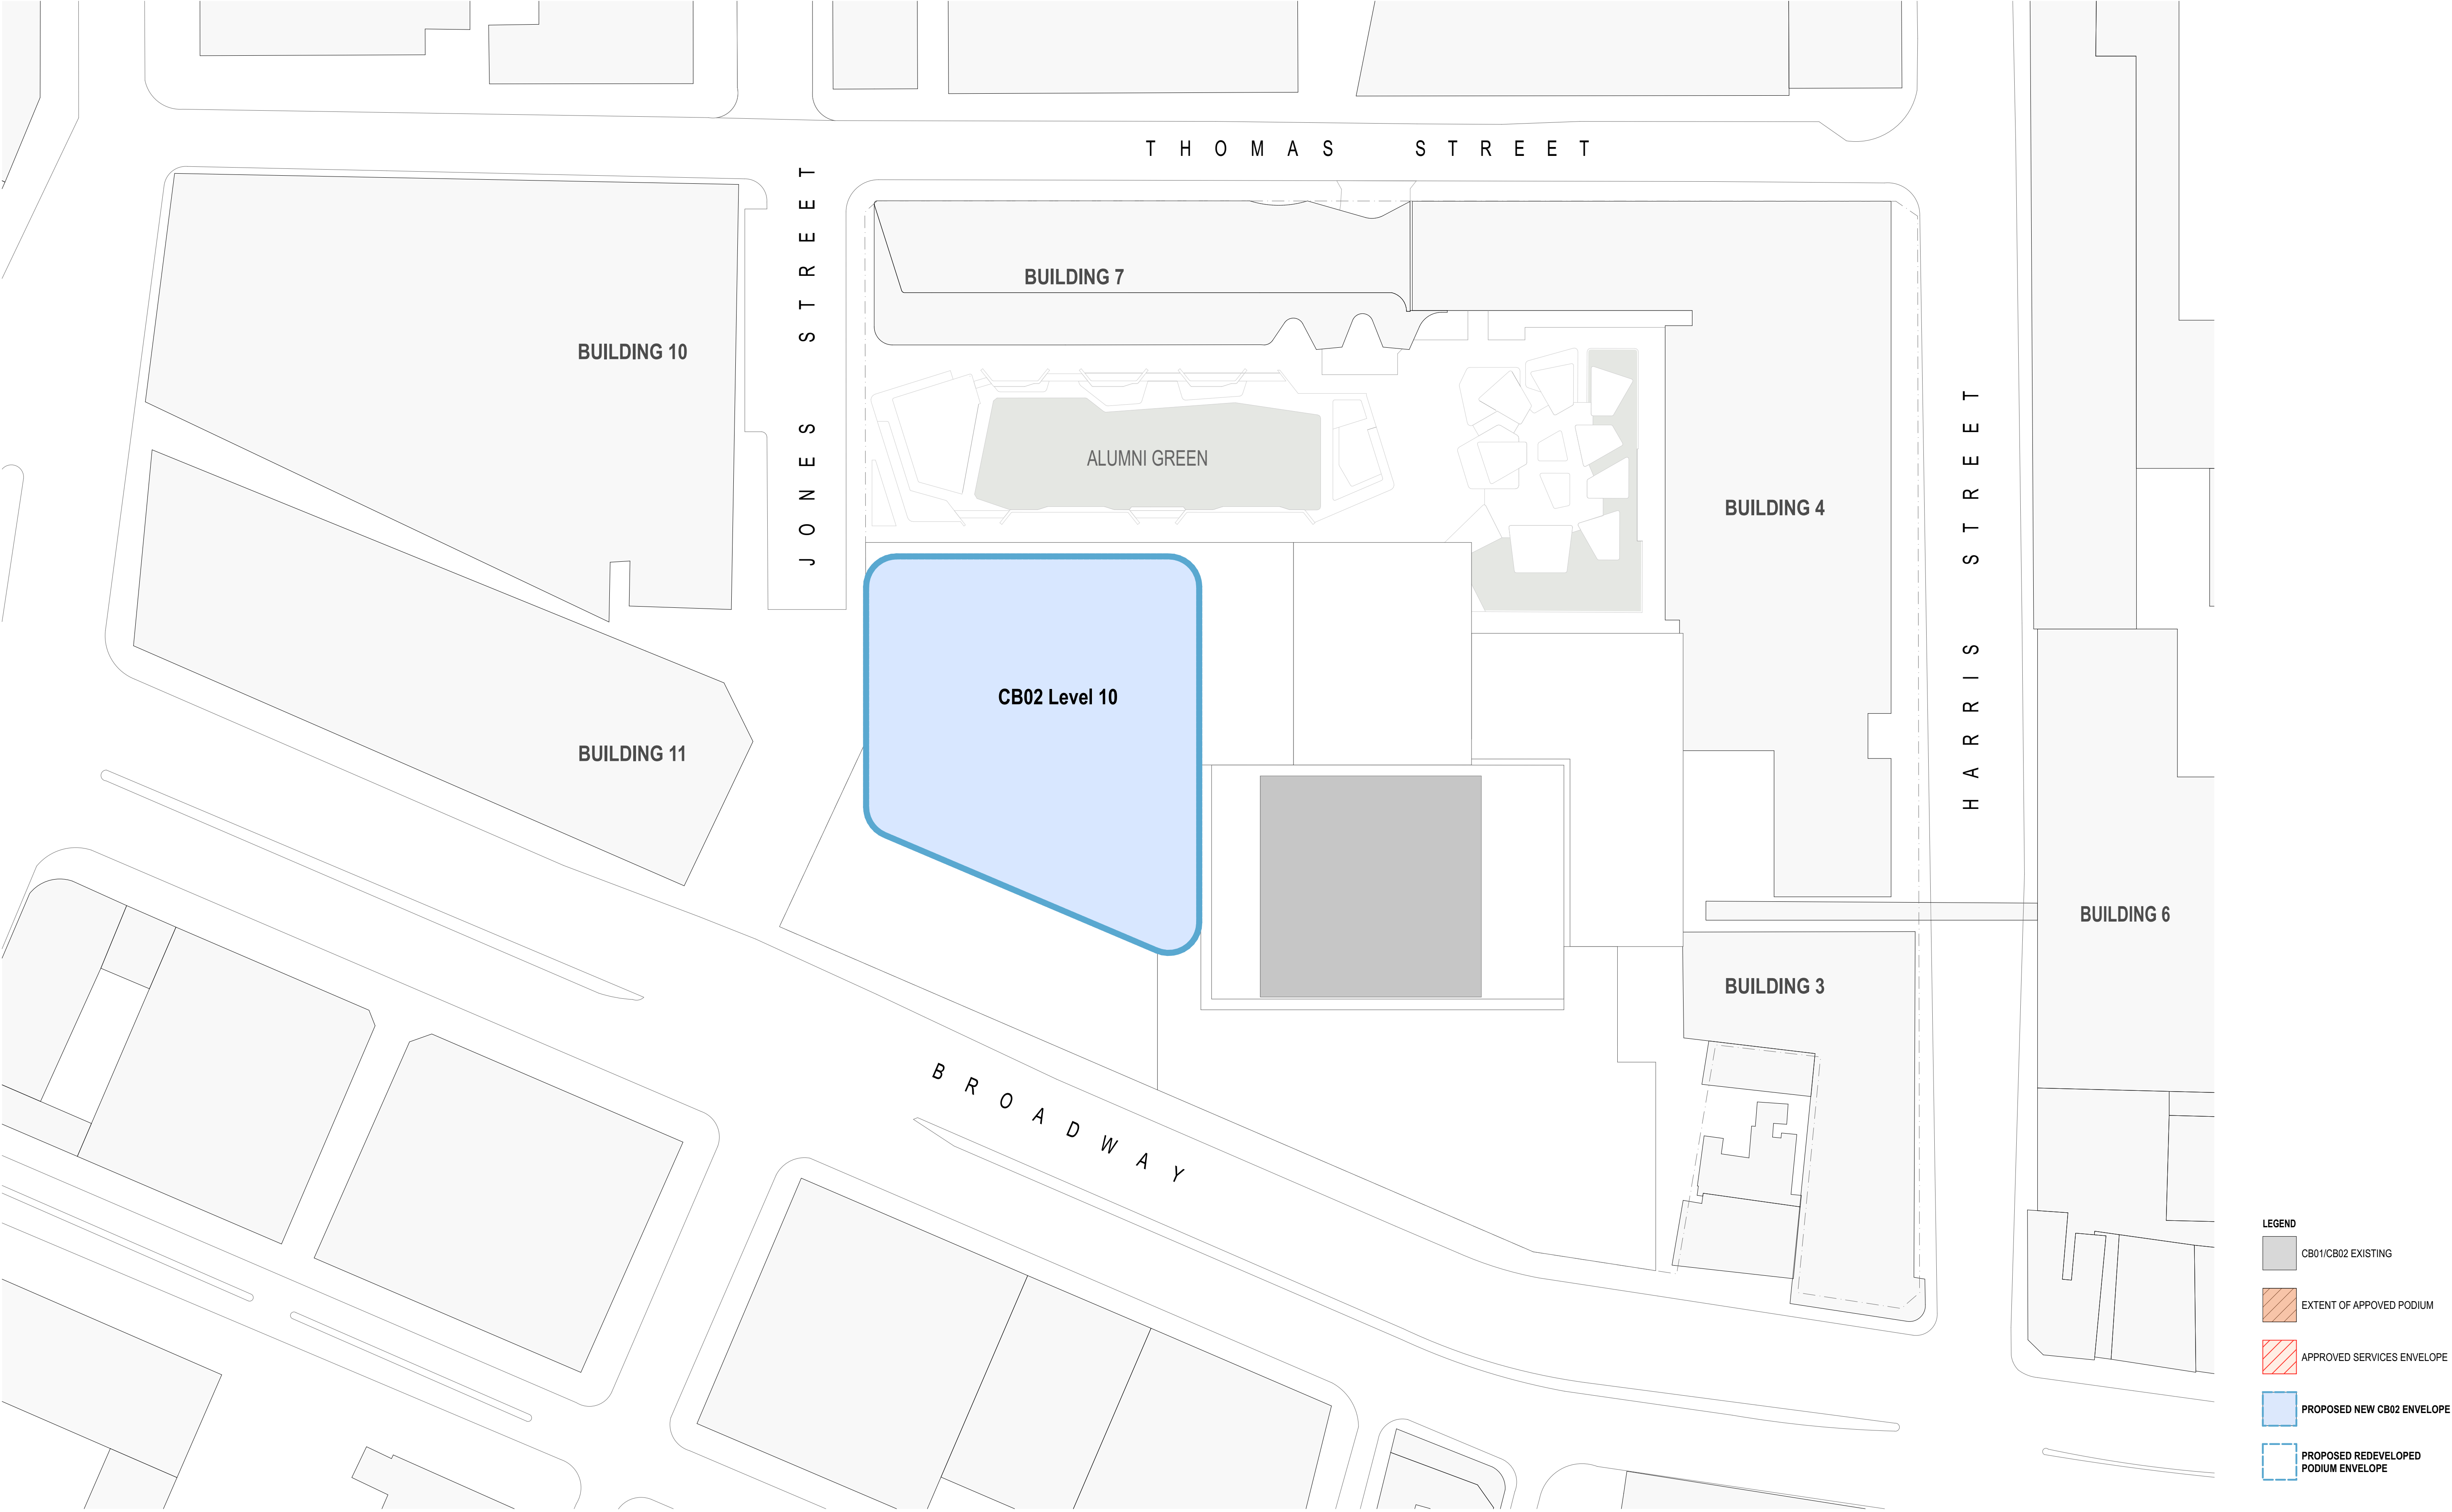

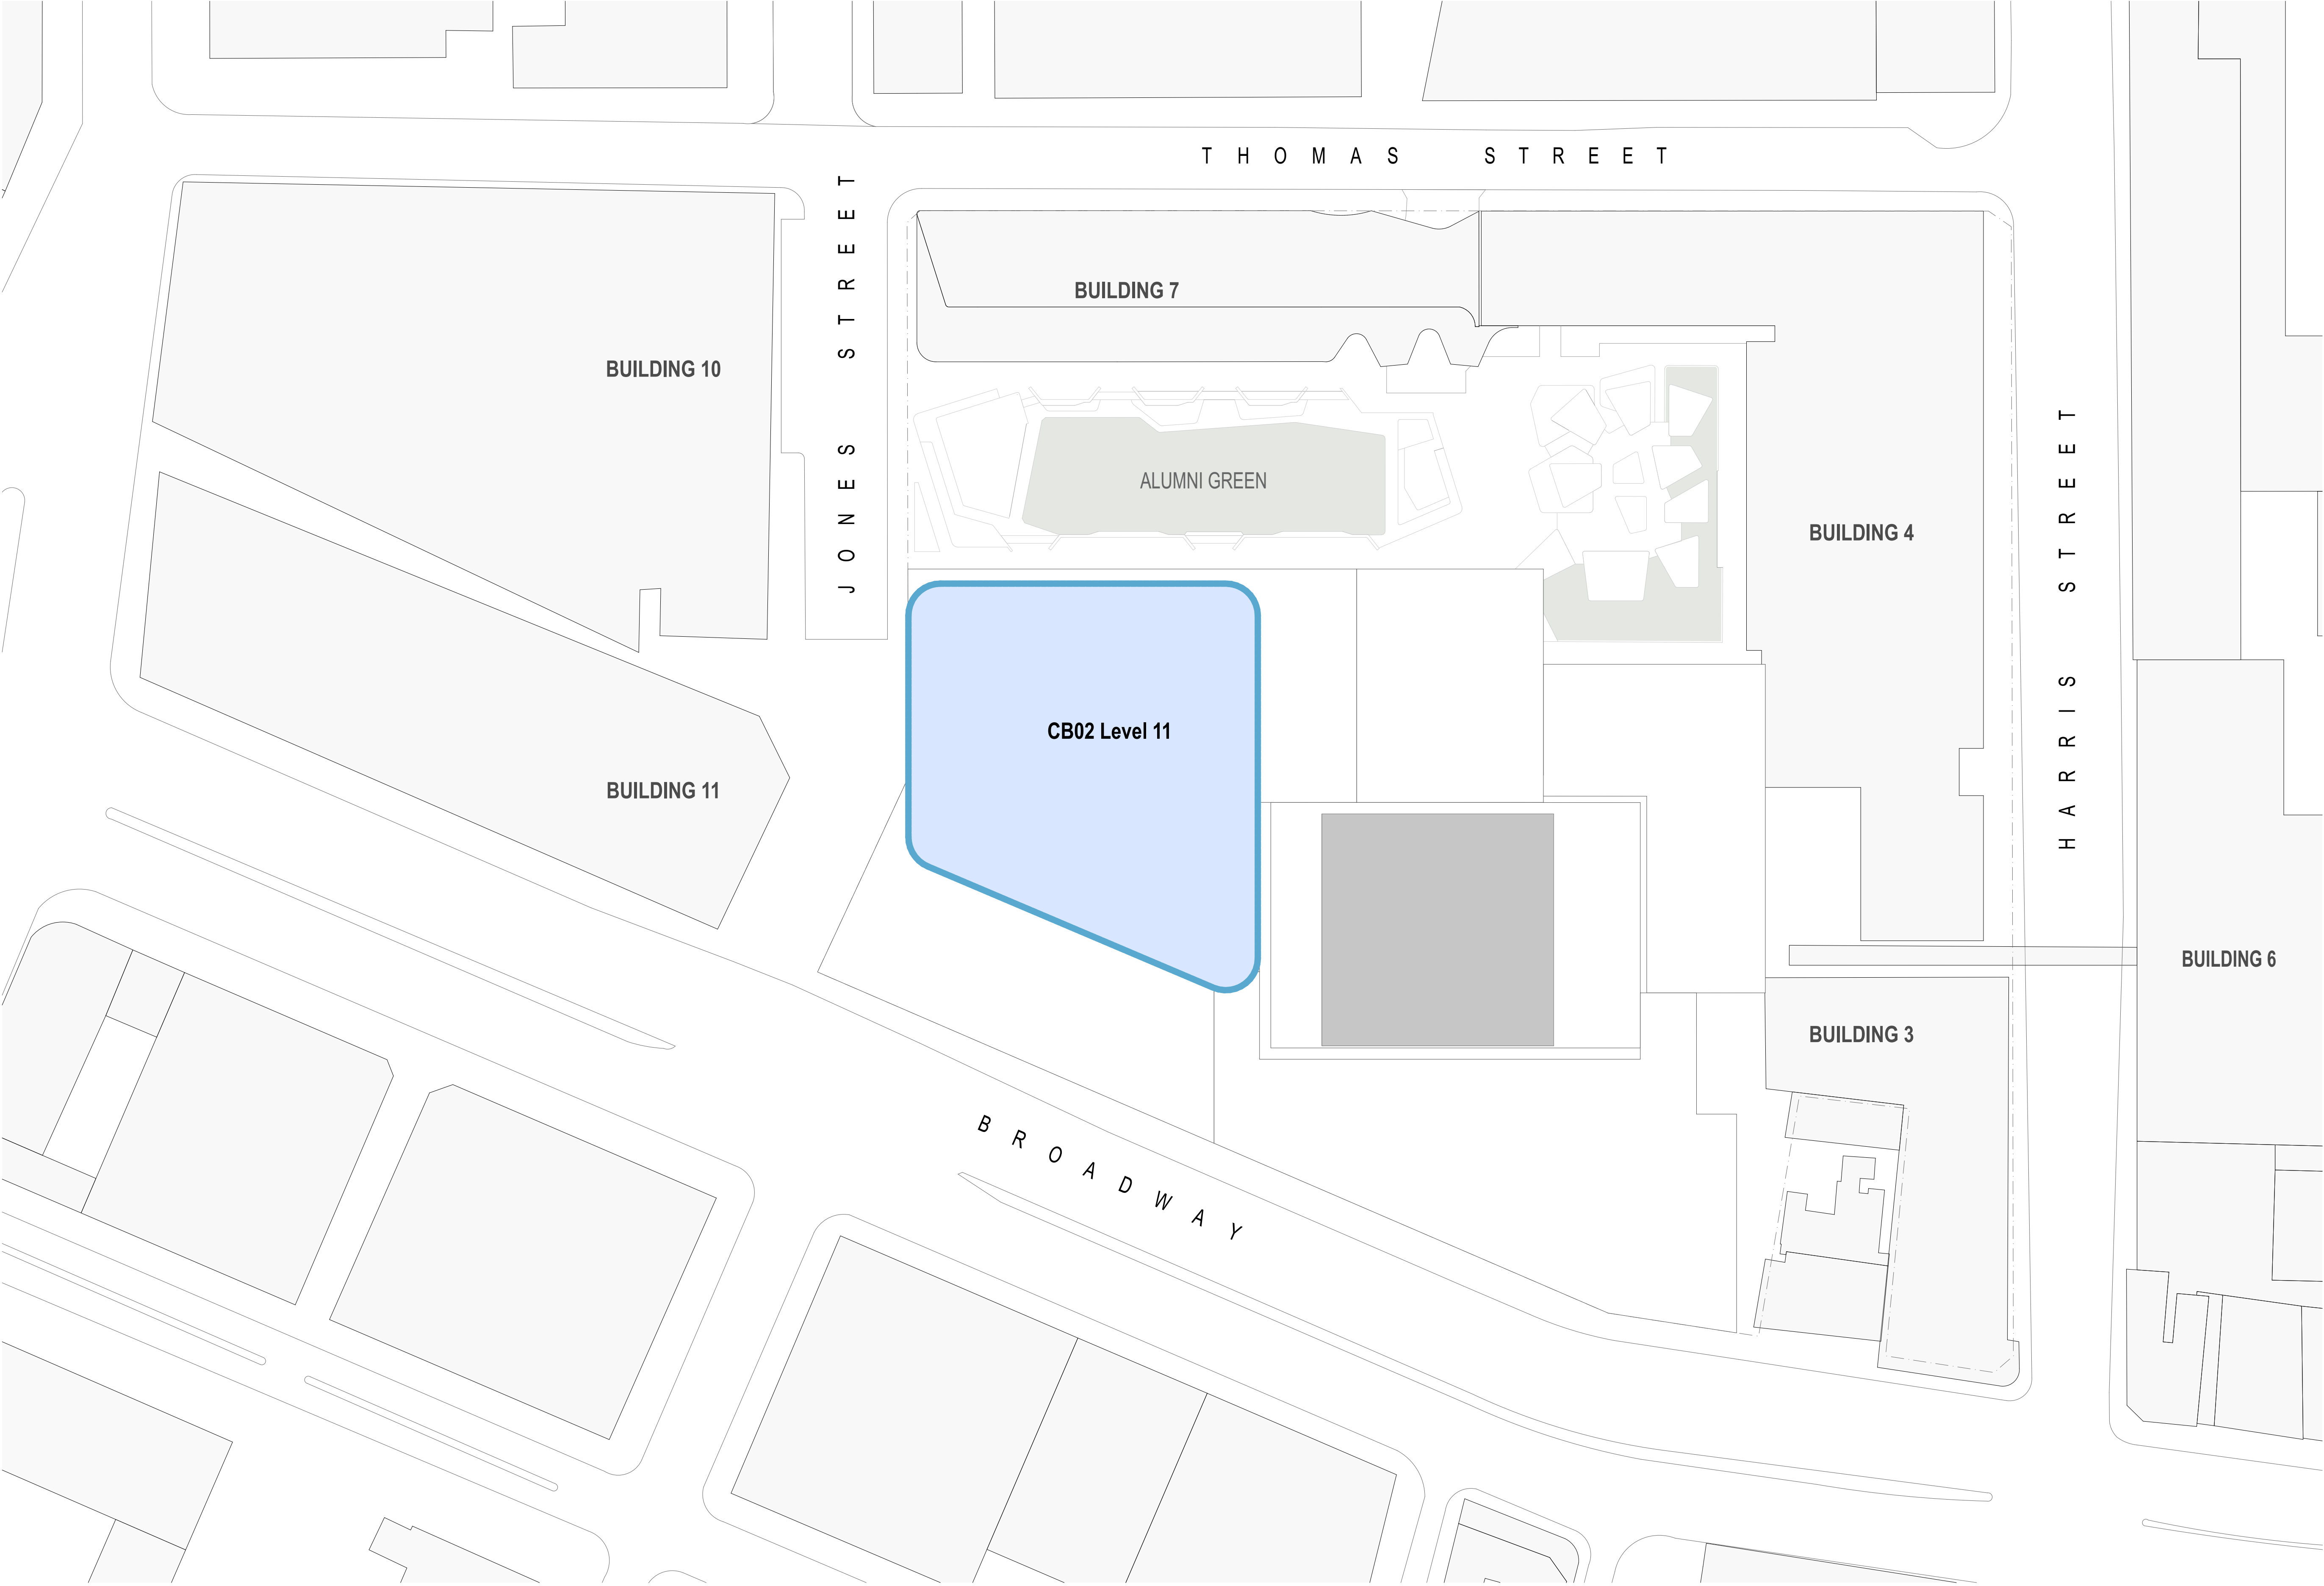

- LEGEND
- CB01/CB02 EXISTING
  - EXTENT OF APPROVED PODIUM
  - APPROVED SERVICES ENVELOPE
  - PROPOSED NEW CB02 ENVELOPE
  - PROPOSED REDEVELOPED PODIUM ENVELOPE

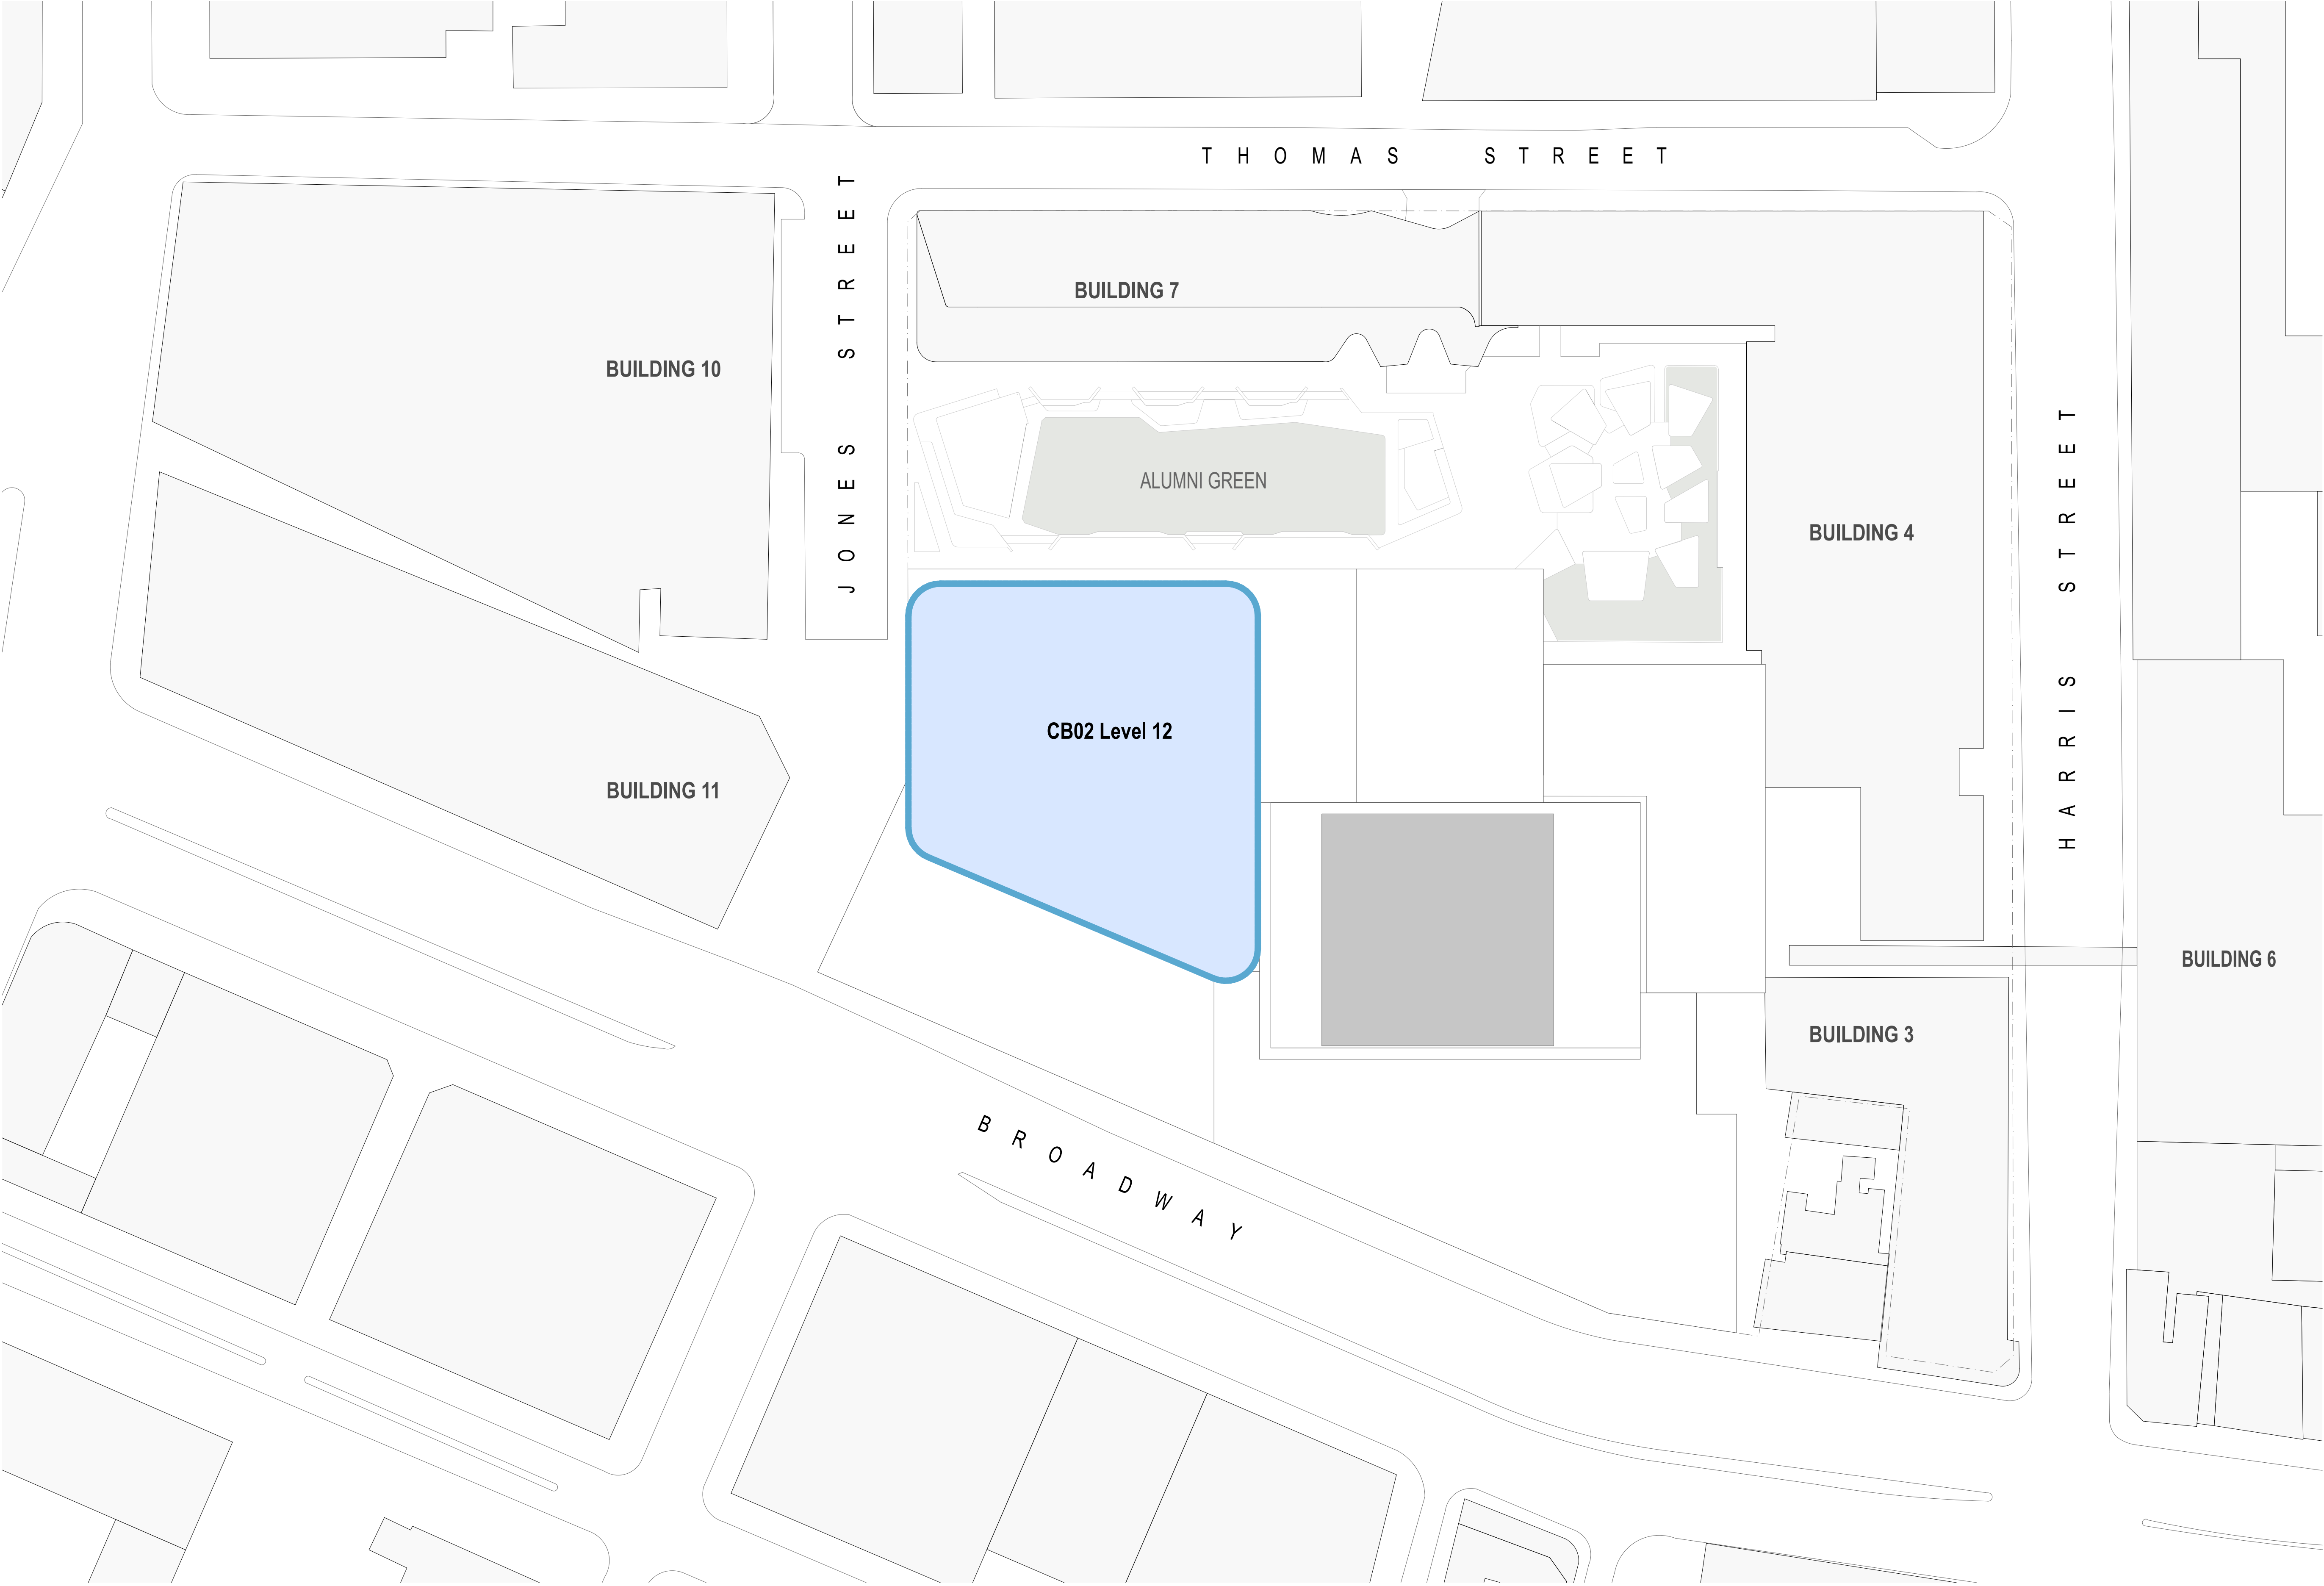


- LEGEND**
- CB01/CB02 EXISTING
  - EXTENT OF APPROVED PODIUM
  - APPROVED SERVICES ENVELOPE
  - PROPOSED NEW CB02 ENVELOPE
  - PROPOSED REDEVELOPED PODIUM ENVELOPE









- LEGEND**
- CB01/CB02 EXISTING
  - EXTENT OF APPROVED PODIUM
  - APPROVED SERVICES ENVELOPE
  - PROPOSED NEW CB02 ENVELOPE
  - PROPOSED REDEVELOPED PODIUM ENVELOPE


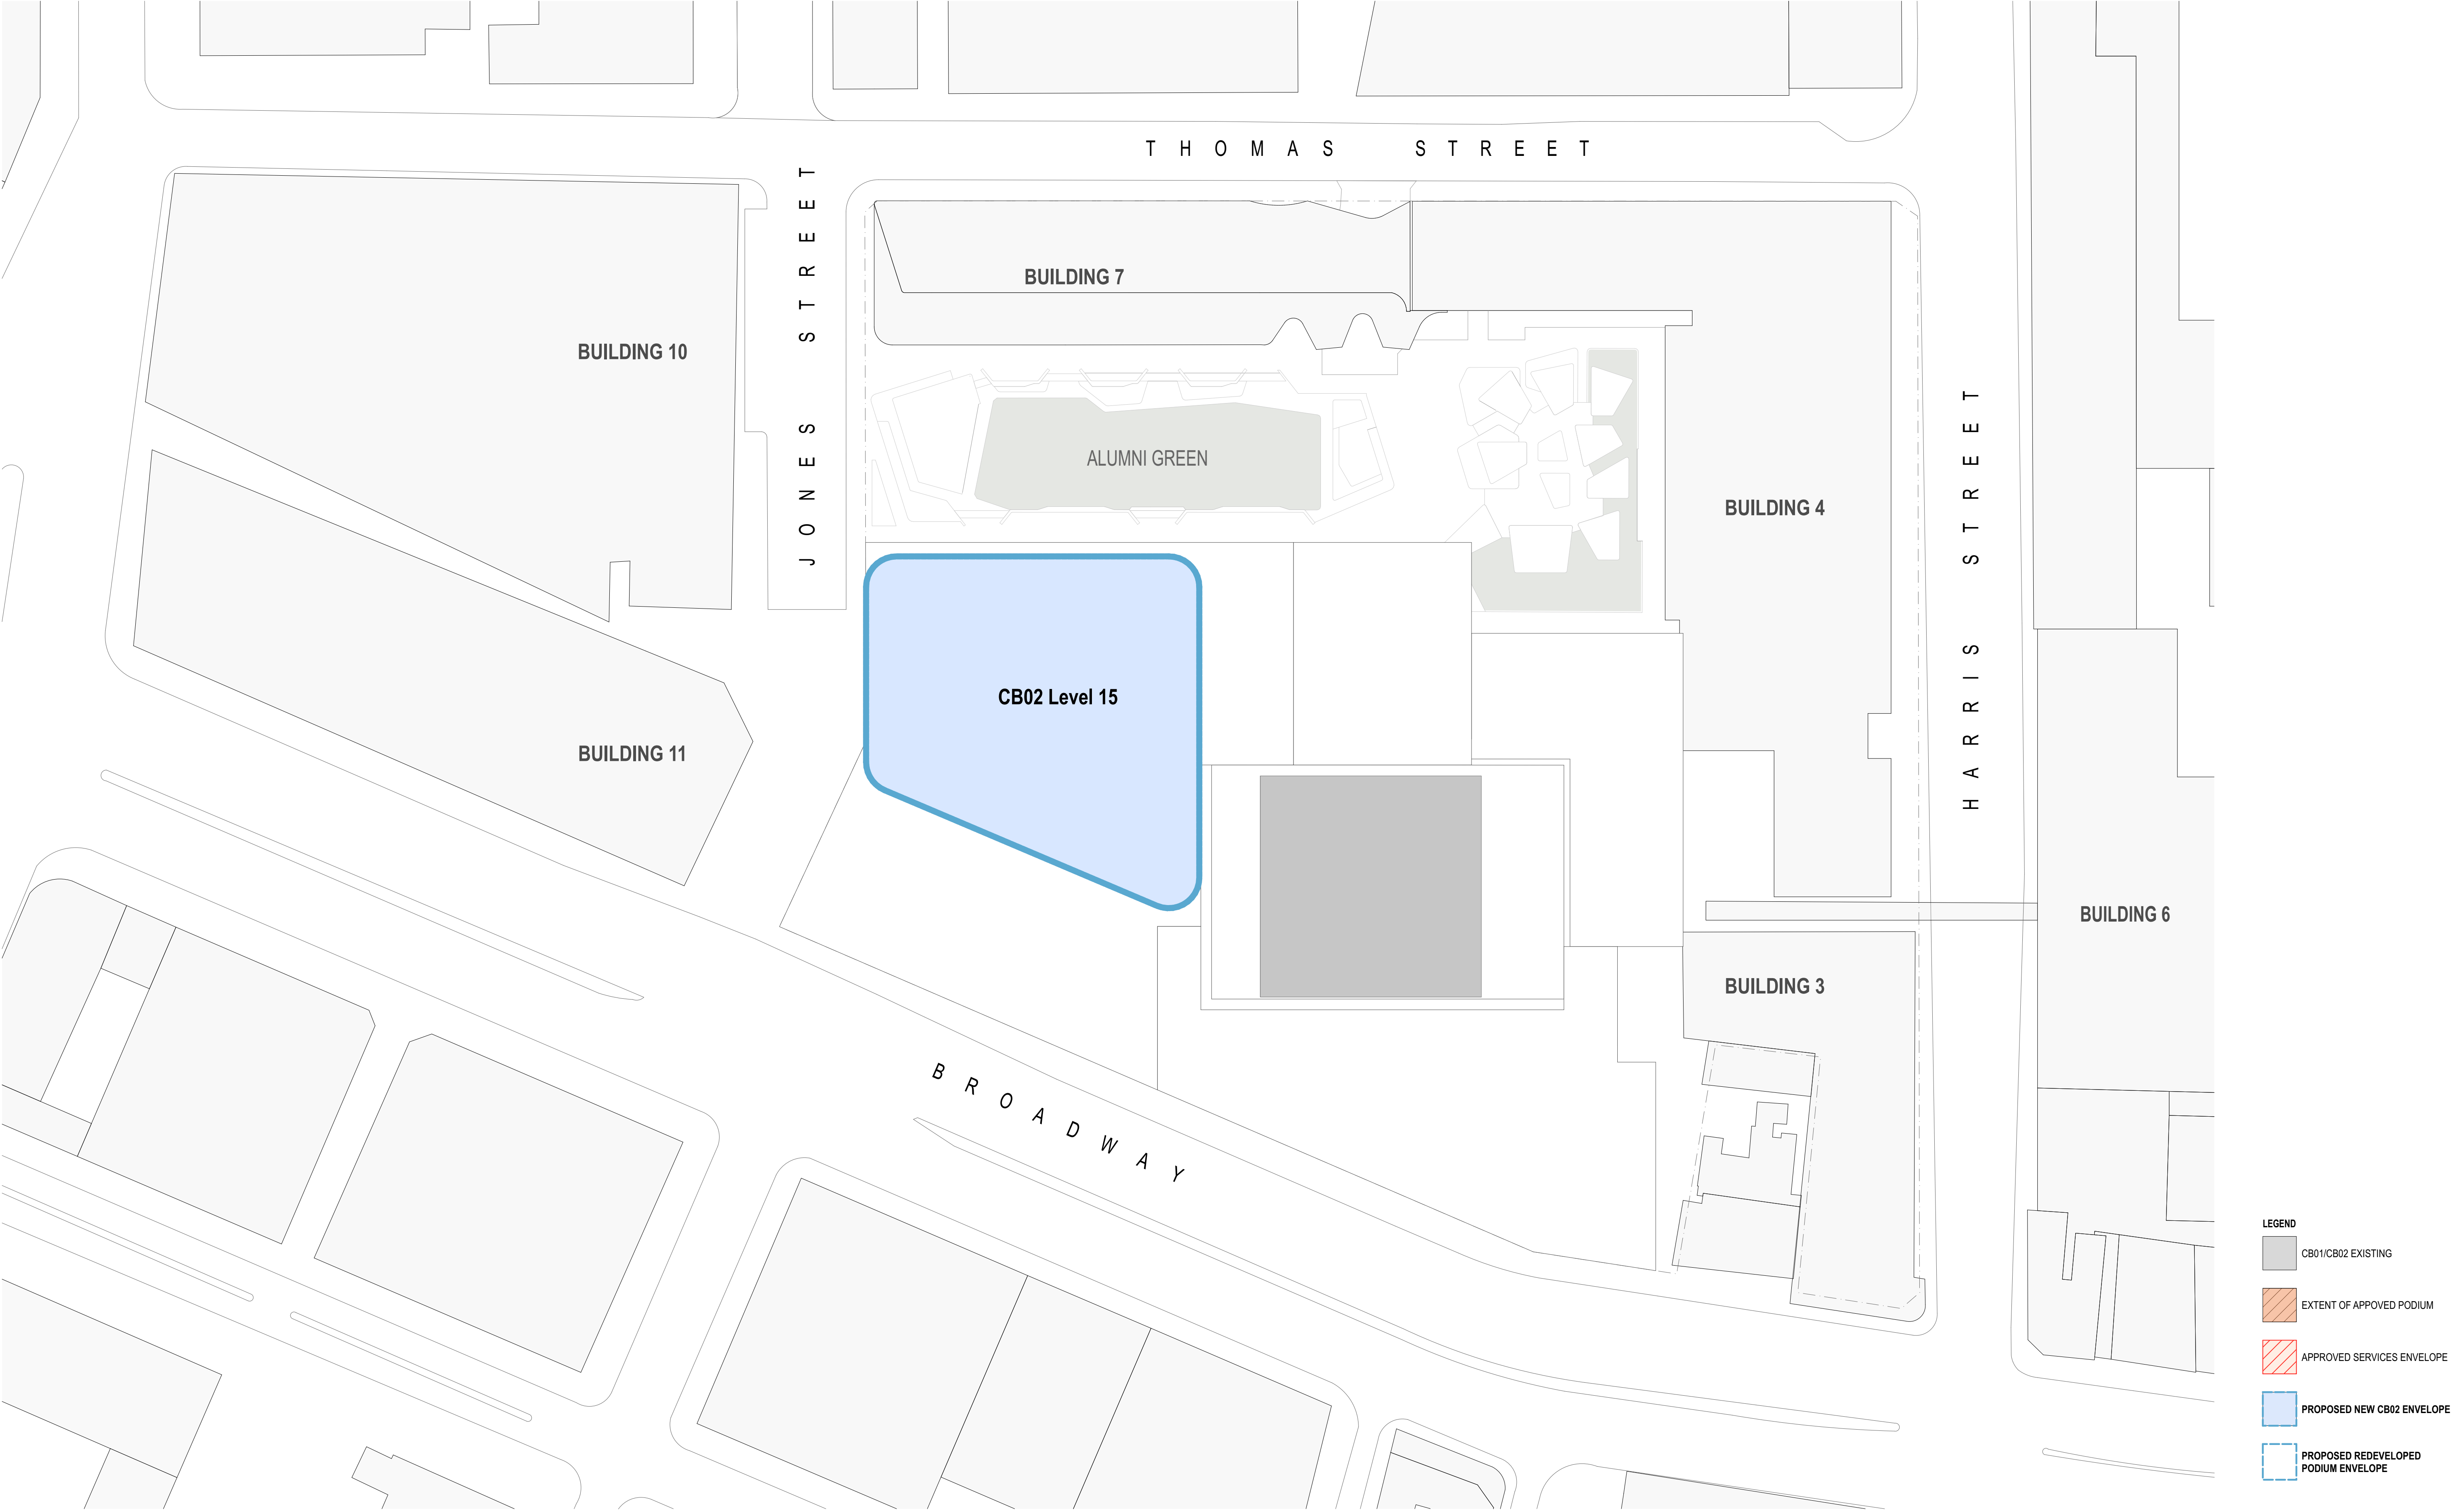




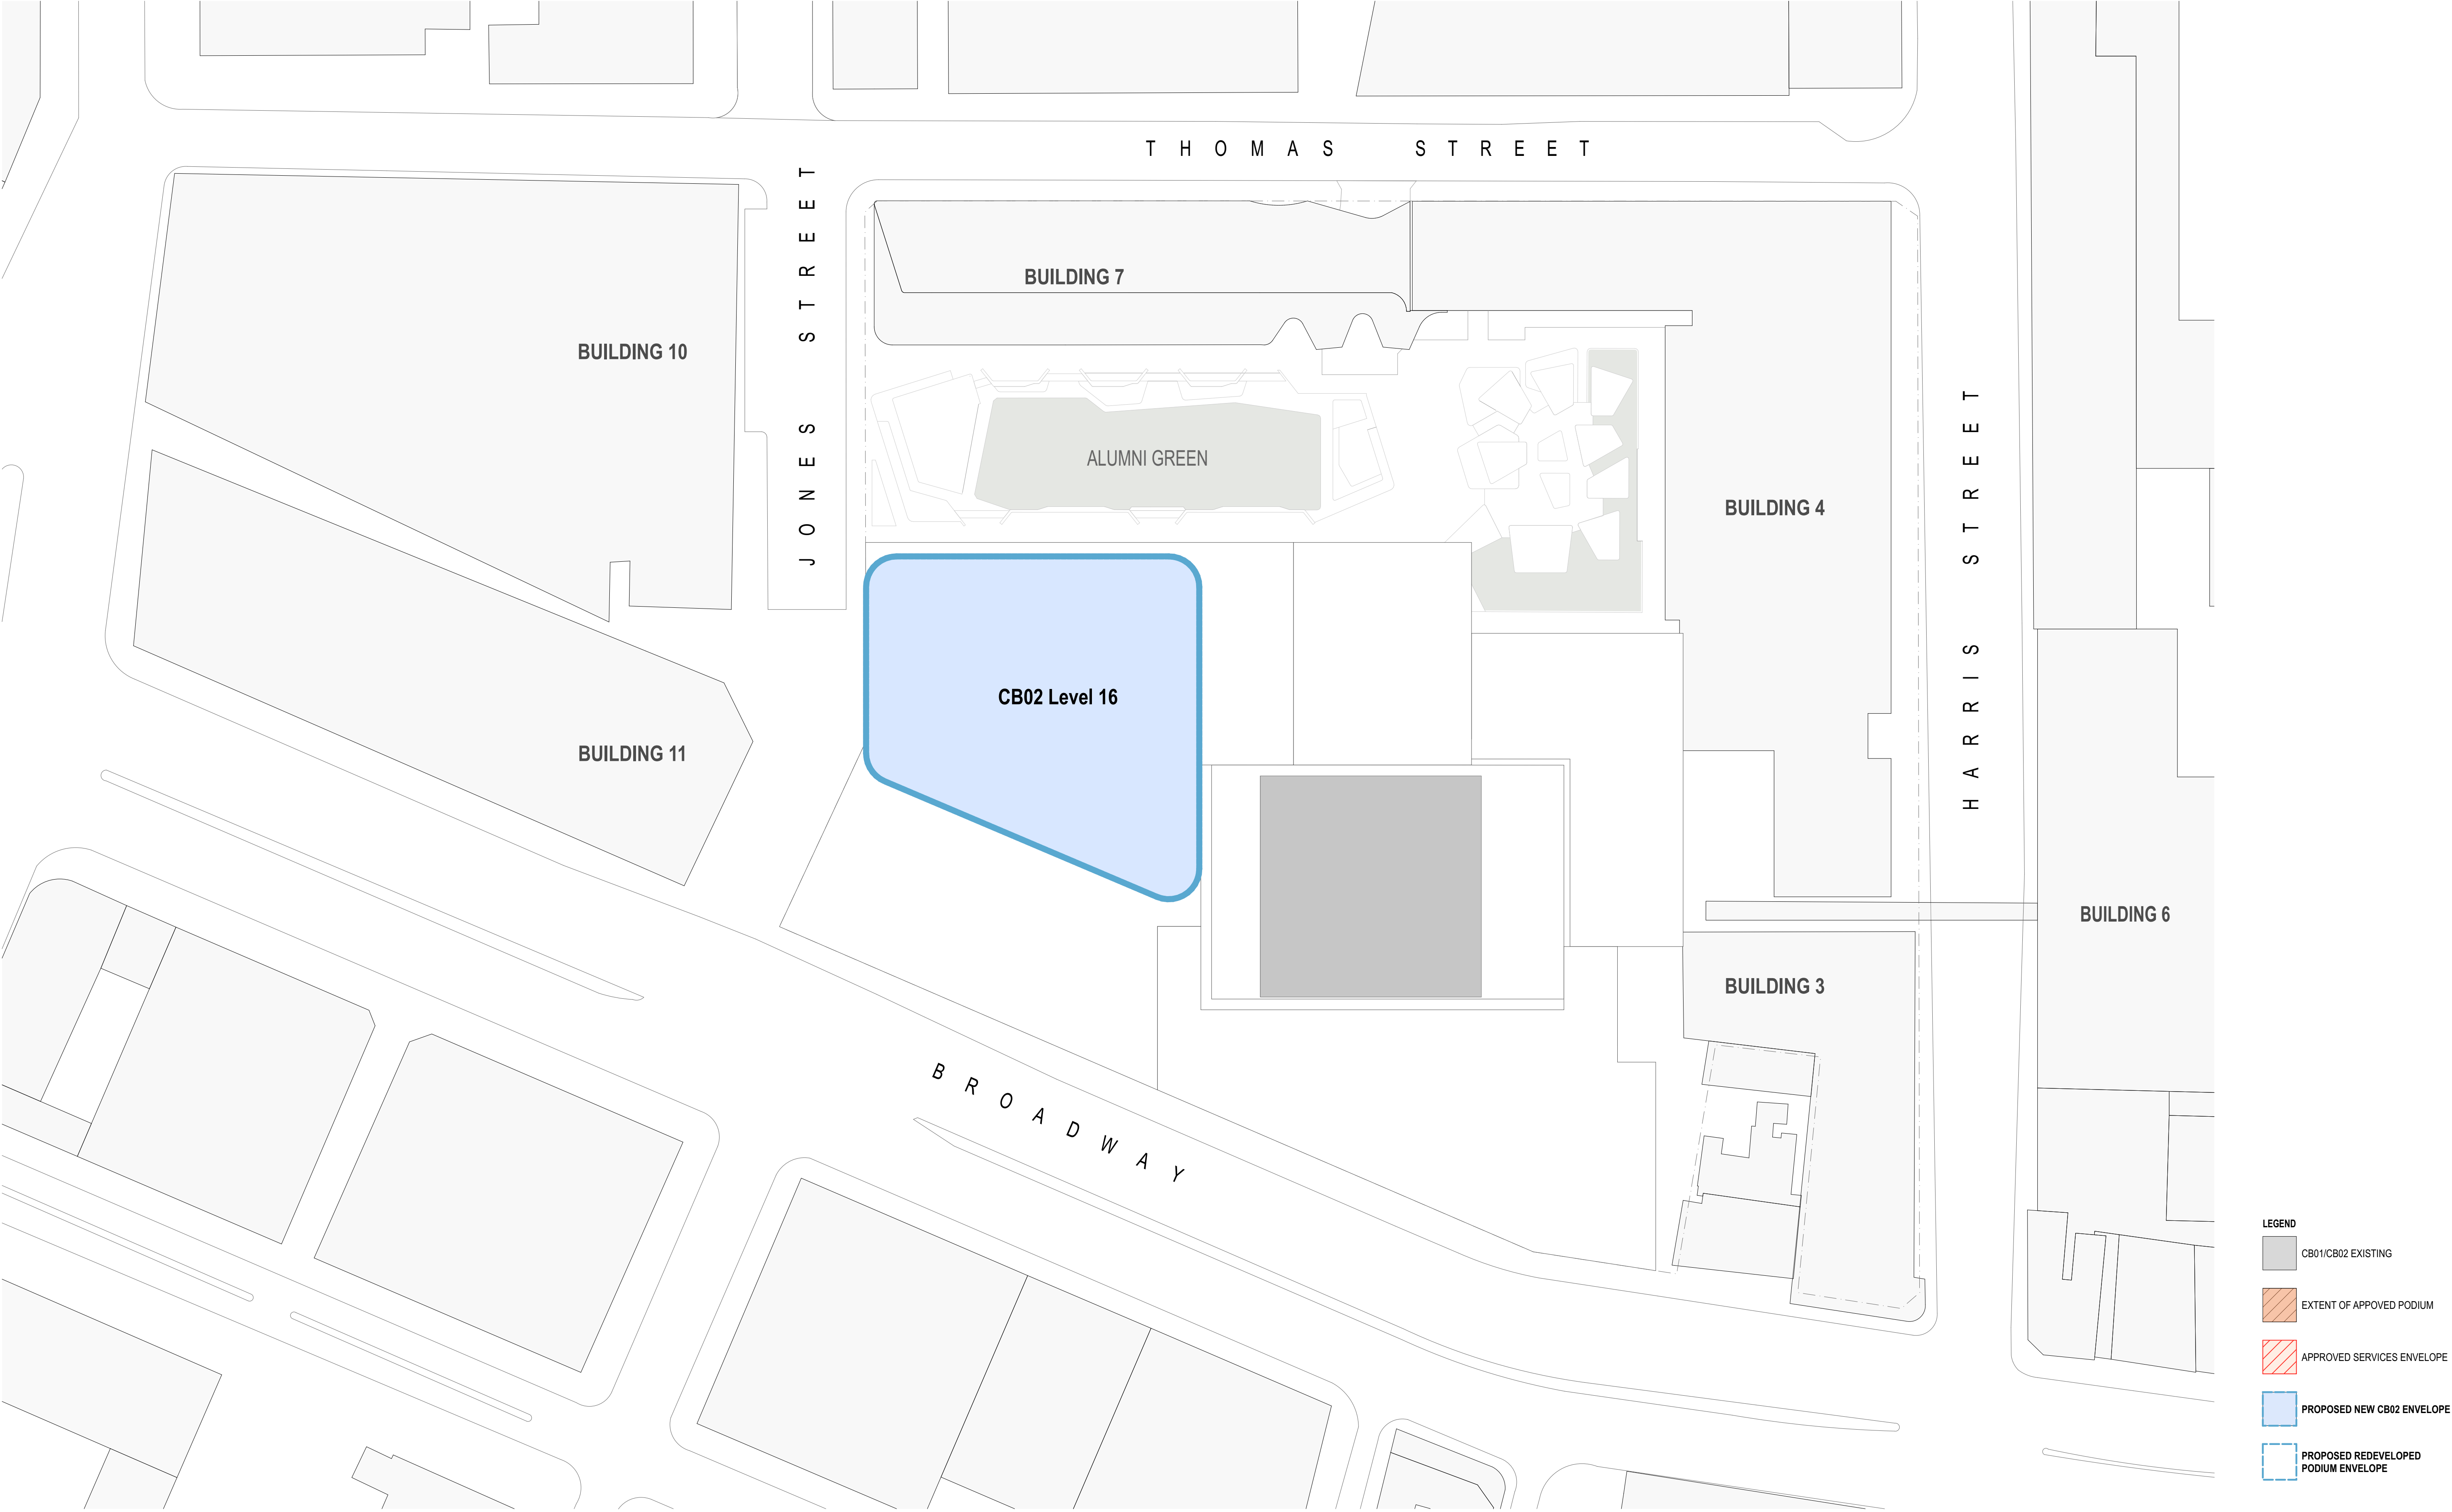


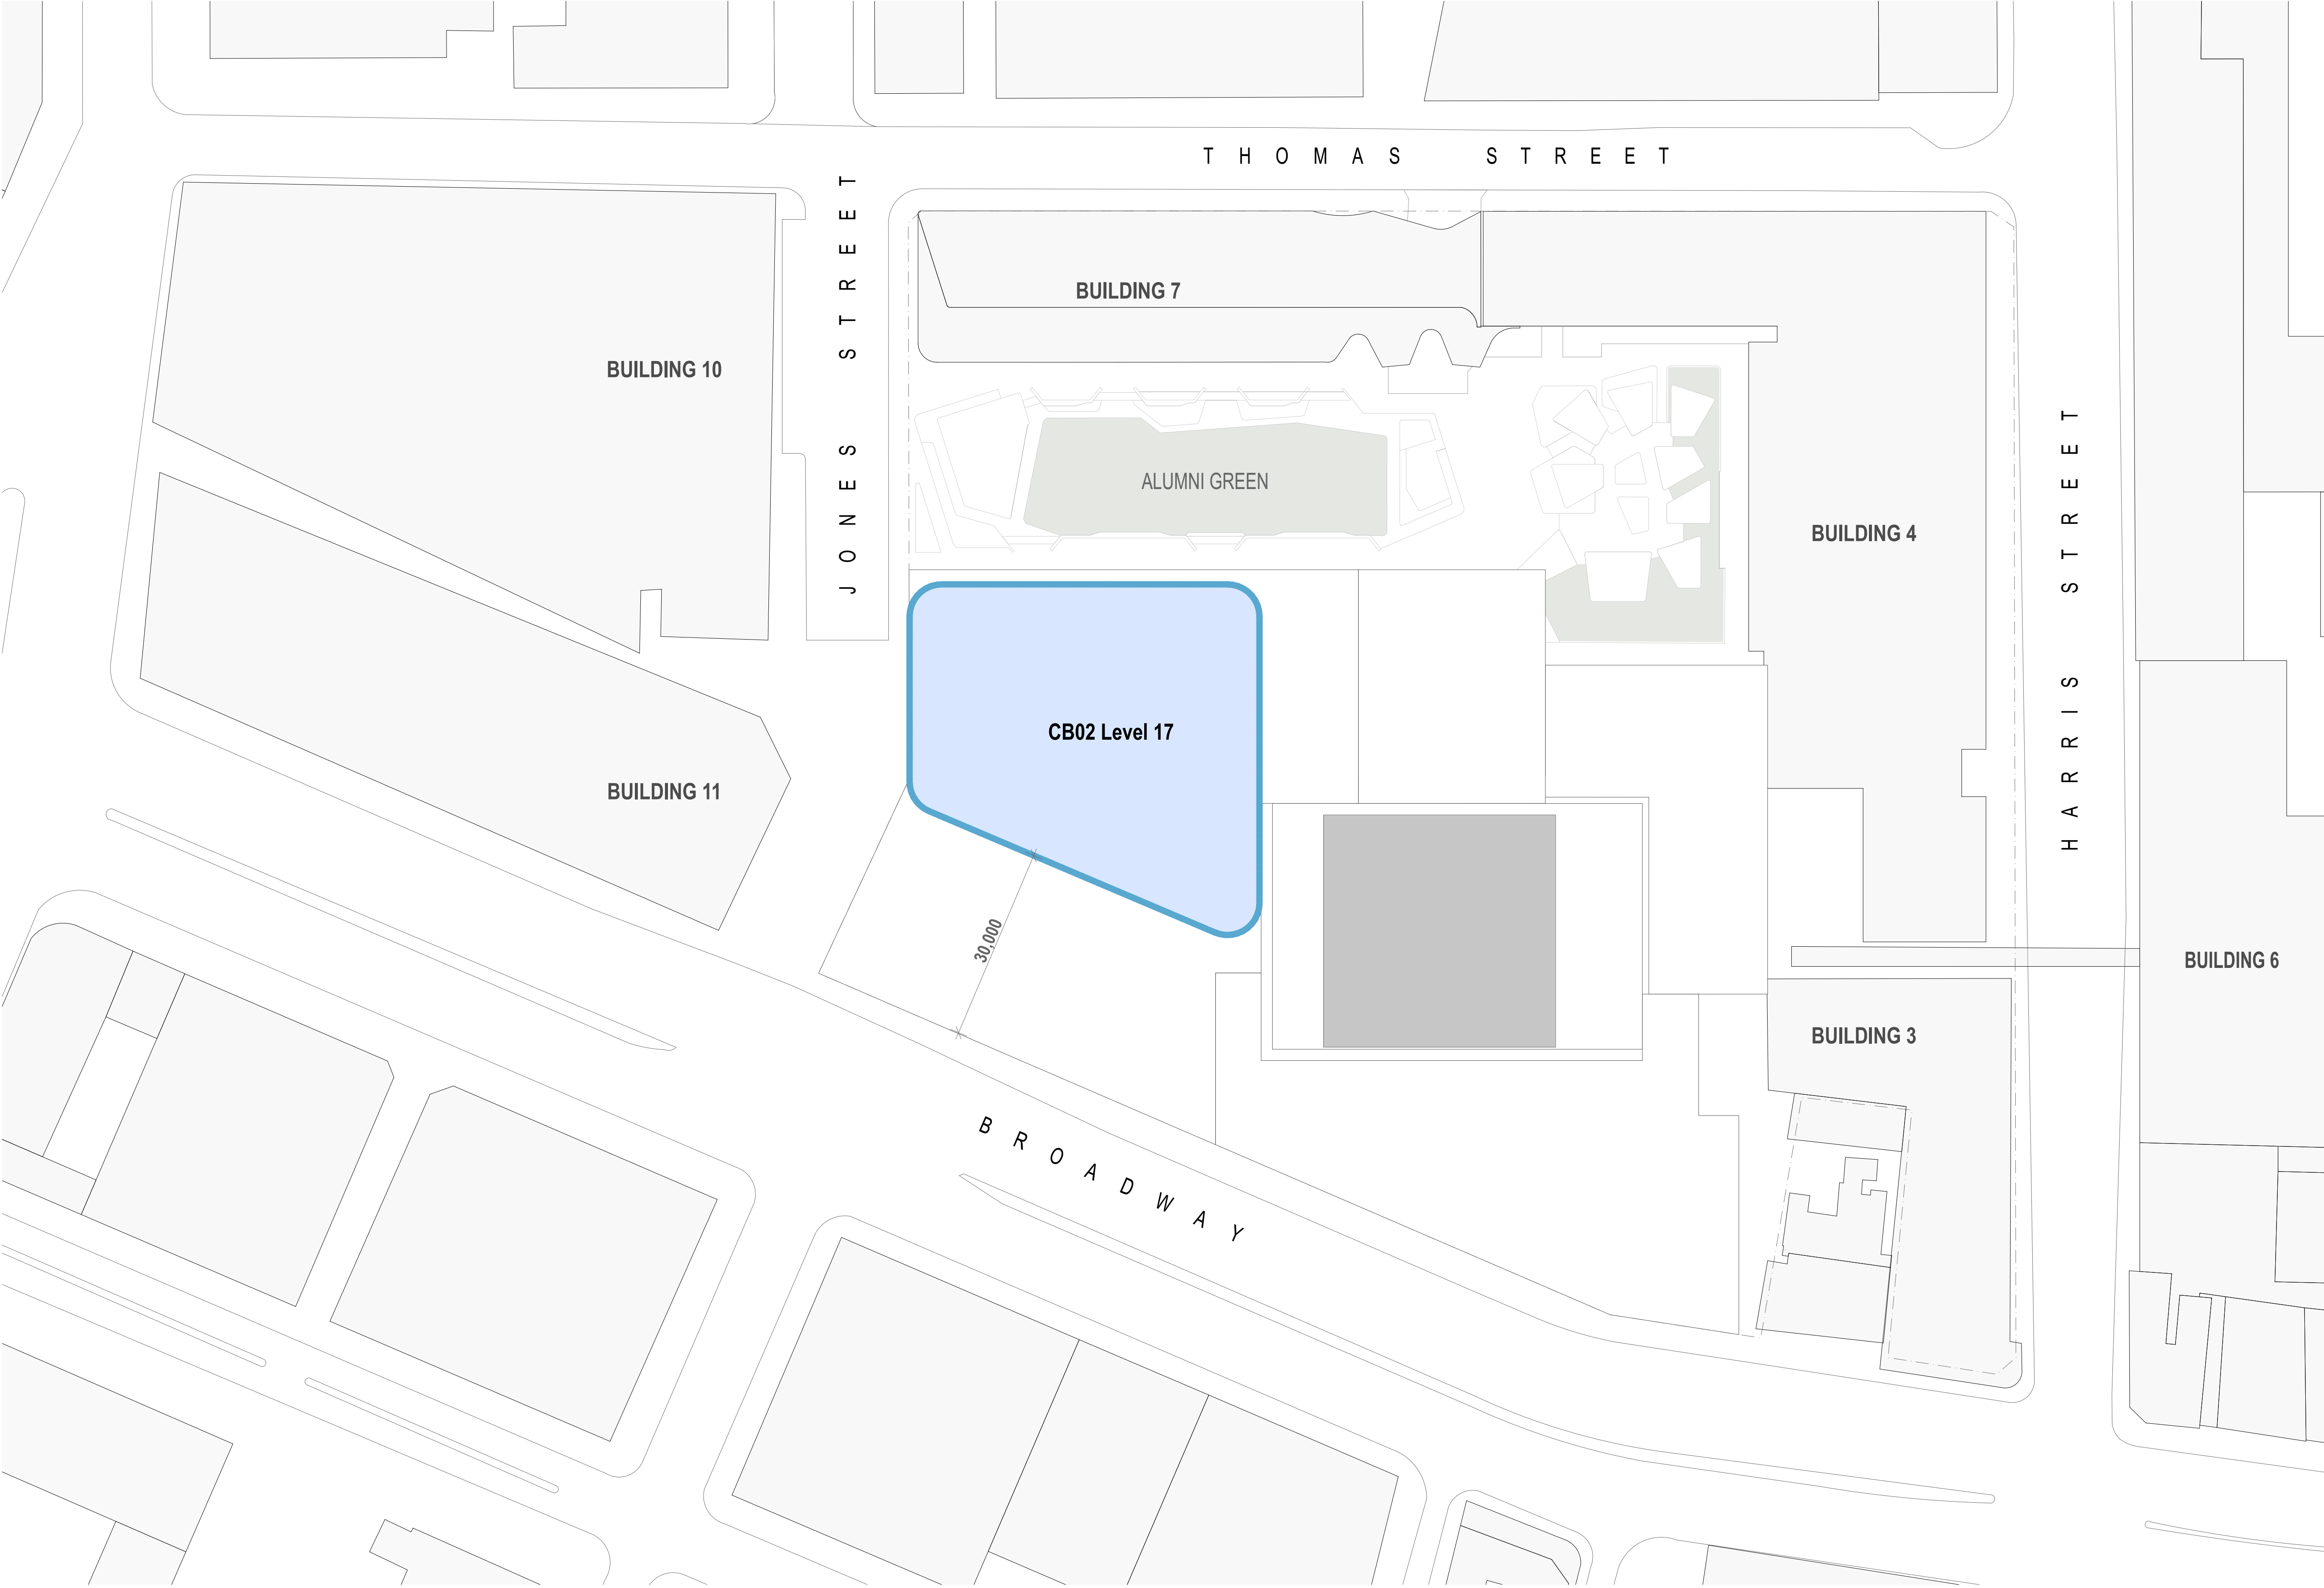


- LEGEND
- CB01/CB02 EXISTING
  - EXTENT OF APPROVED PODIUM
  - APPROVED SERVICES ENVELOPE
  - PROPOSED NEW CB02 ENVELOPE
  - PROPOSED REDEVELOPED PODIUM ENVELOPE

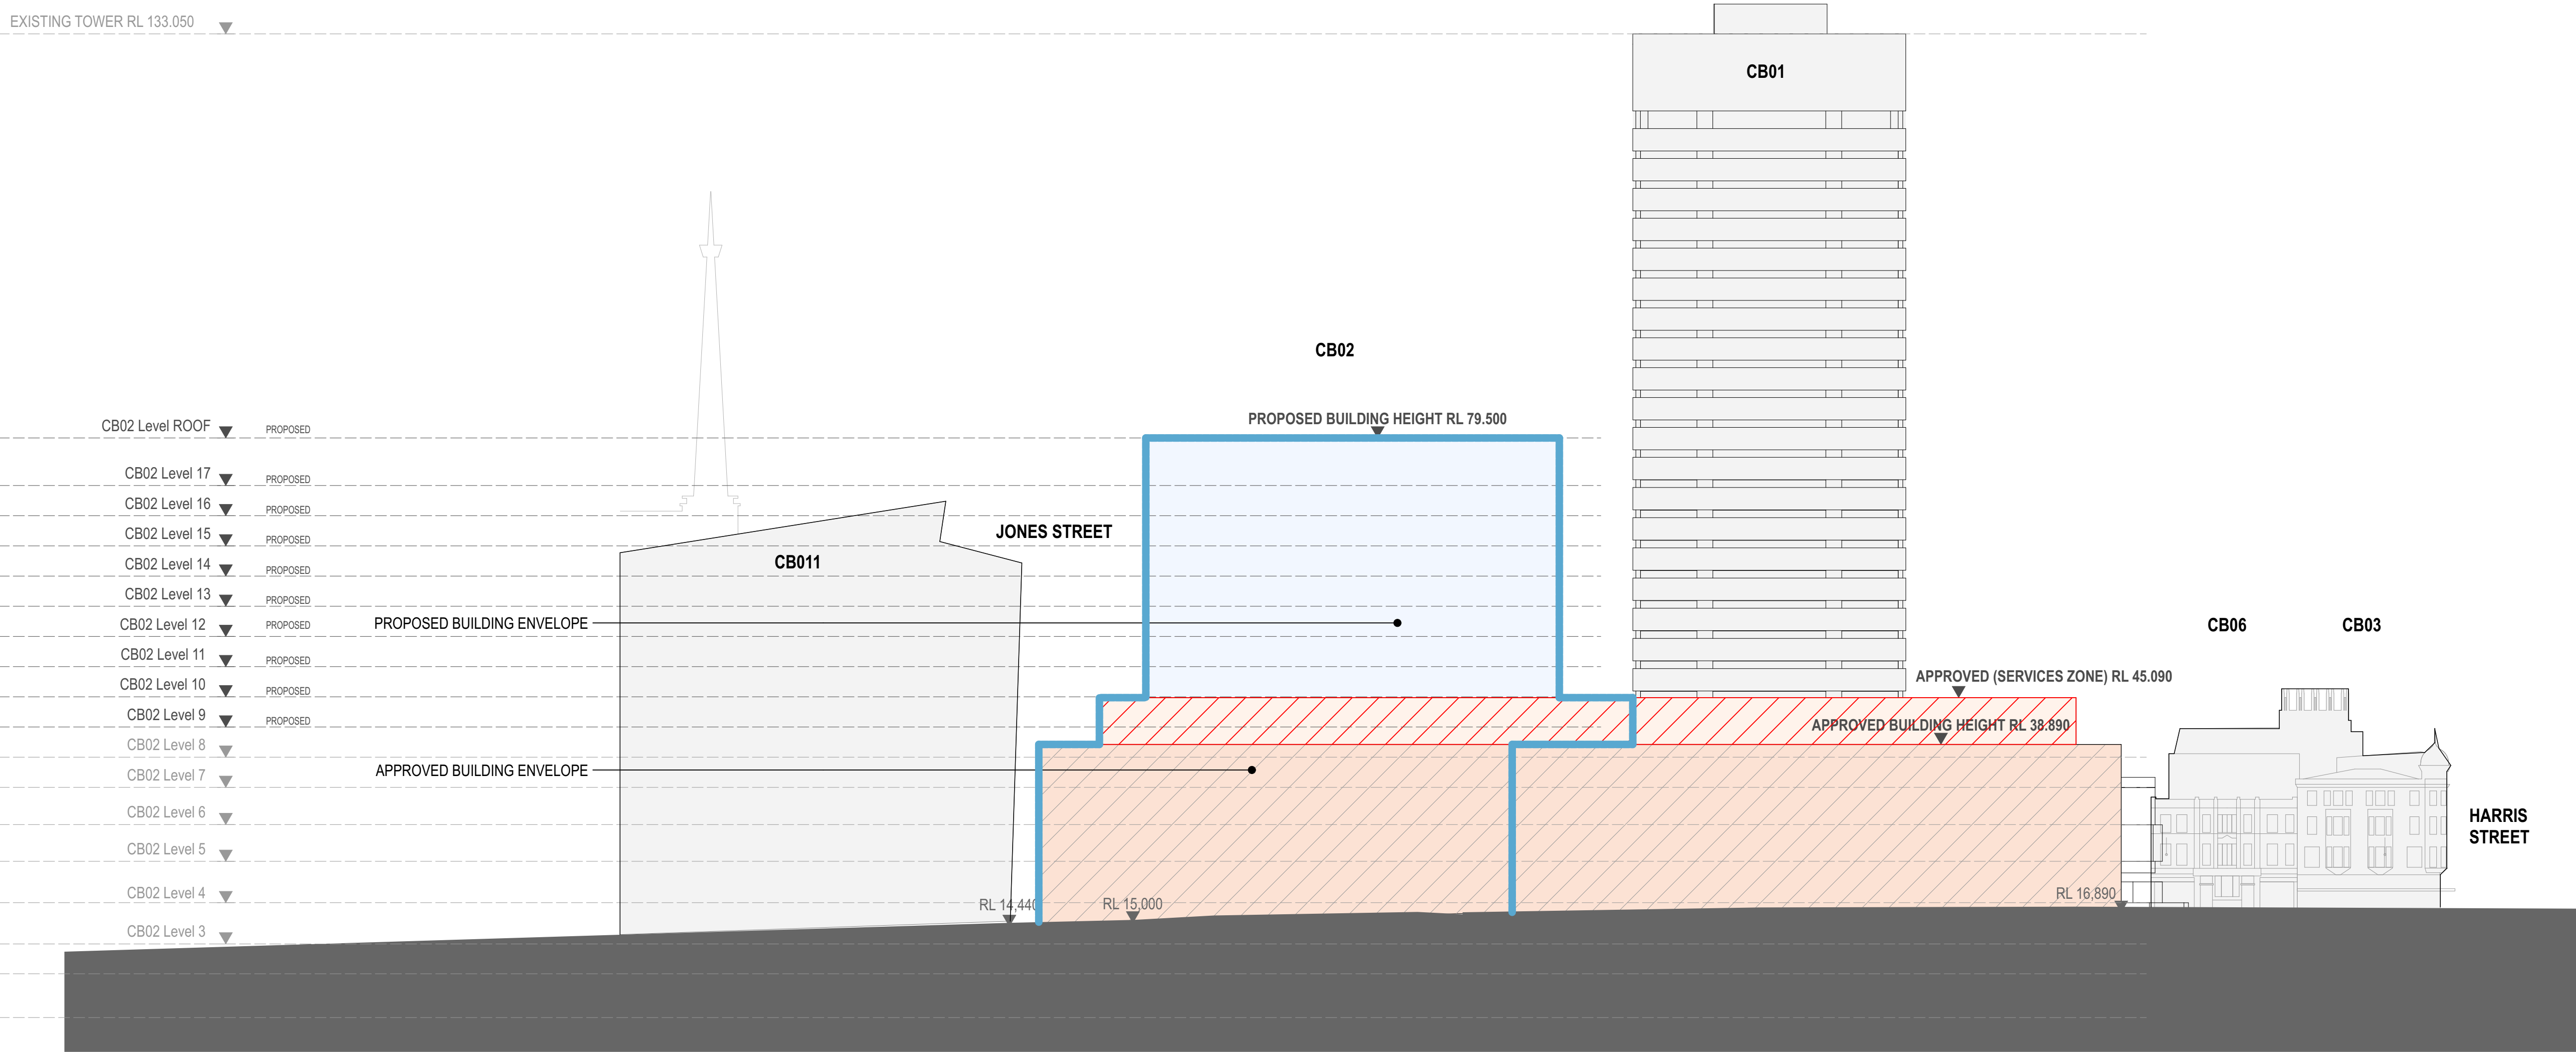
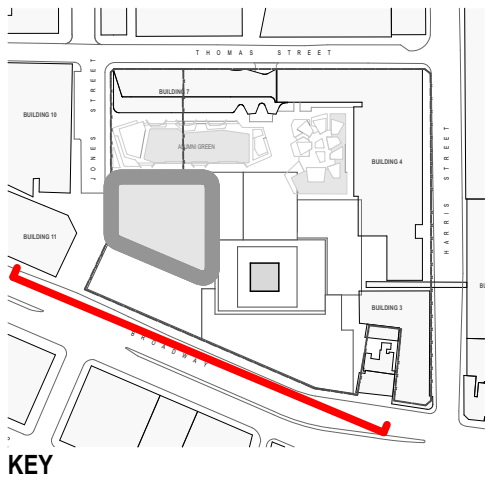


- LEGEND
- CB01/CB02 EXISTING
  - EXTENT OF APPROVED PODIUM
  - APPROVED SERVICES ENVELOPE
  - PROPOSED NEW CB02 ENVELOPE
  - PROPOSED REDEVELOPED PODIUM ENVELOPE



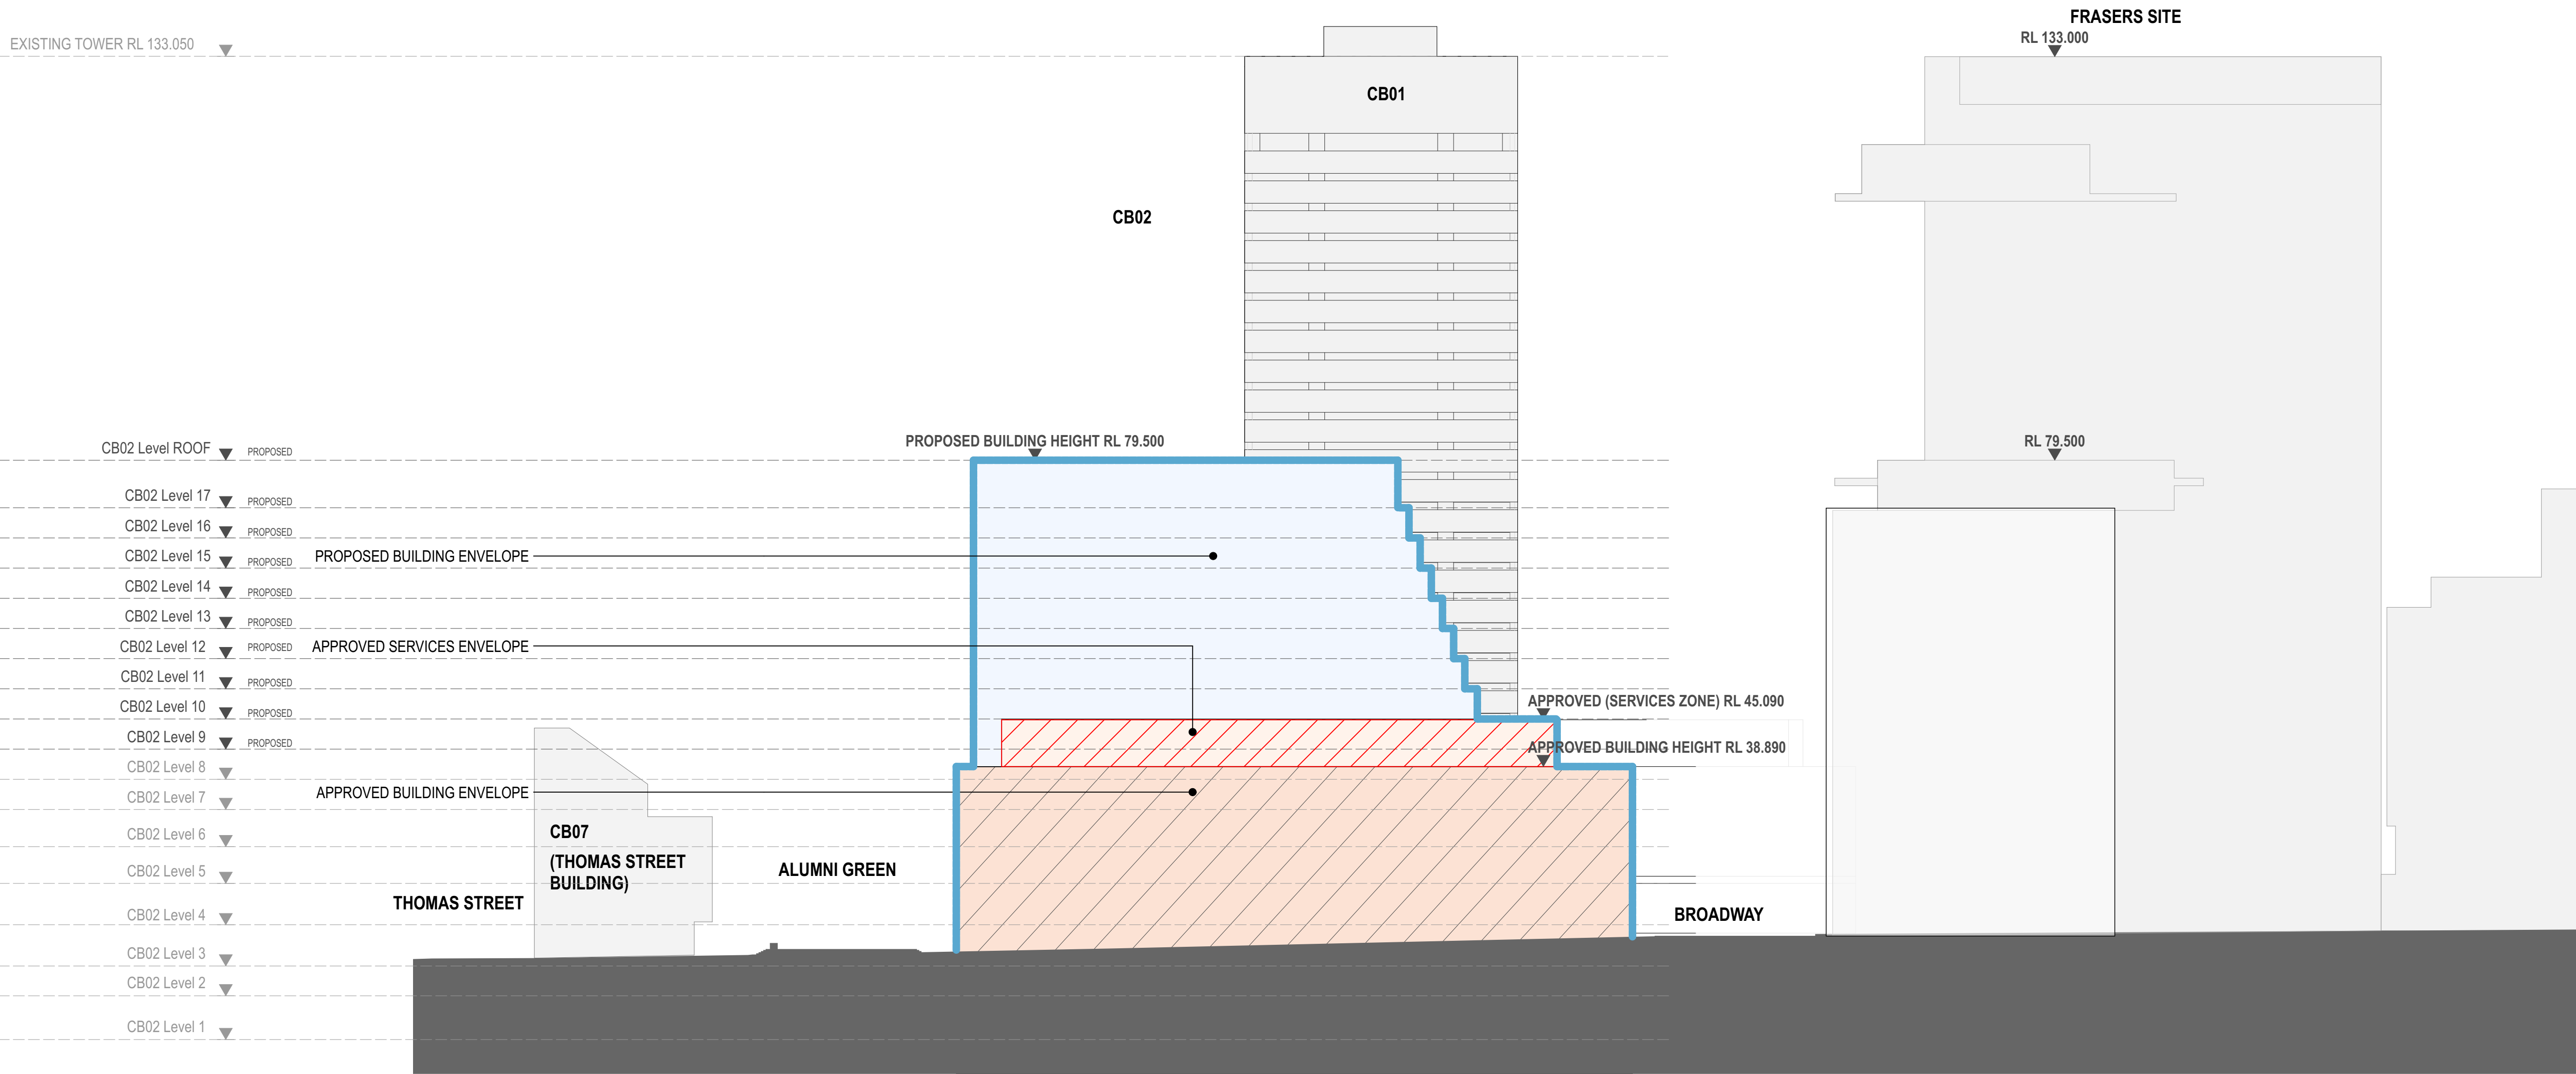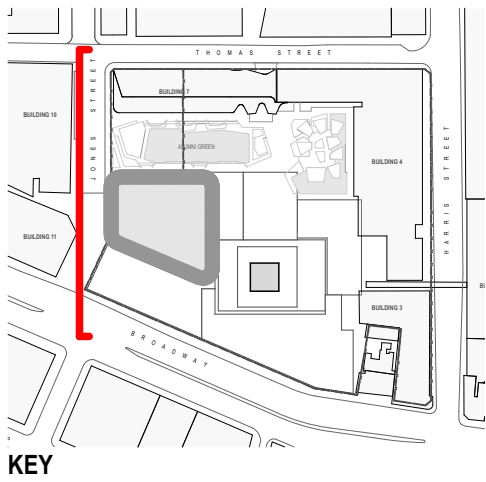

- LEGEND
- CB01/CB02 EXISTING
  - EXTENT OF APPROVED PODIUM
  - APPROVED SERVICES ENVELOPE
  - PROPOSED NEW CB02 ENVELOPE
  - PROPOSED REDEVELOPED PODIUM ENVELOPE

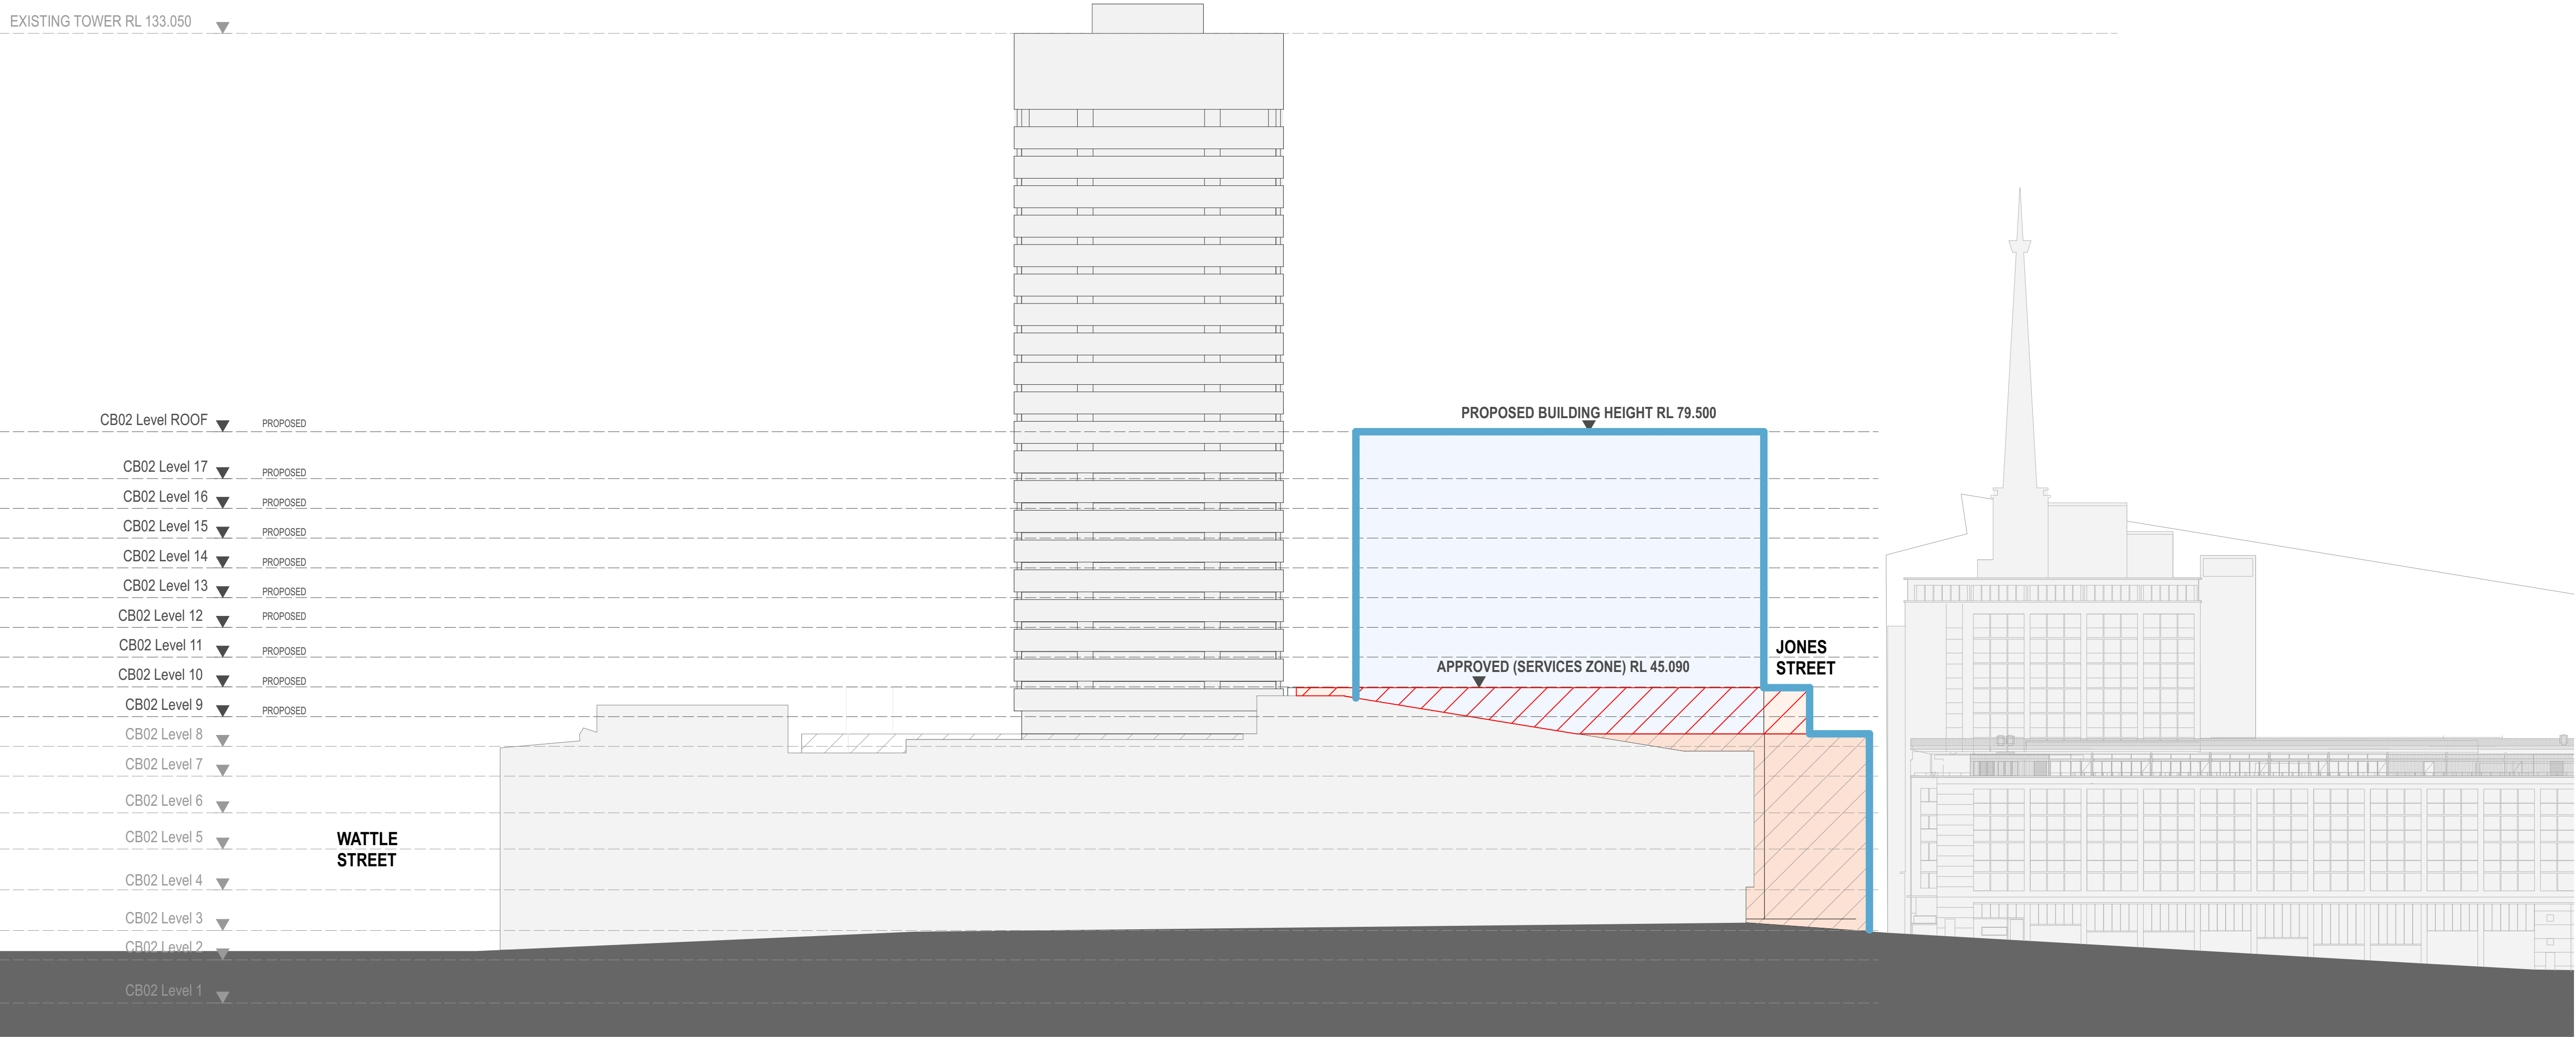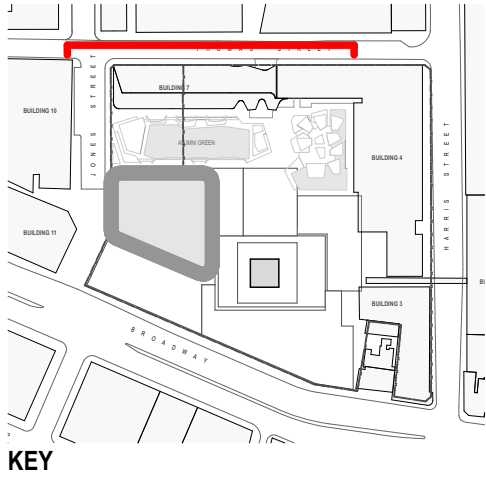

- LEGEND
- CB01/CB02 EXISTING
  - EXTENT OF APPROVED PODIUM
  - APPROVED SERVICES ENVELOPE
  - PROPOSED NEW CB02 ENVELOPE
  - PROPOSED REDEVELOPED PODIUM ENVELOPE

