




OAKDALE CENTRAL - DHL PROJECT (PA#1) URBAN DESIGN
SITE PLAN

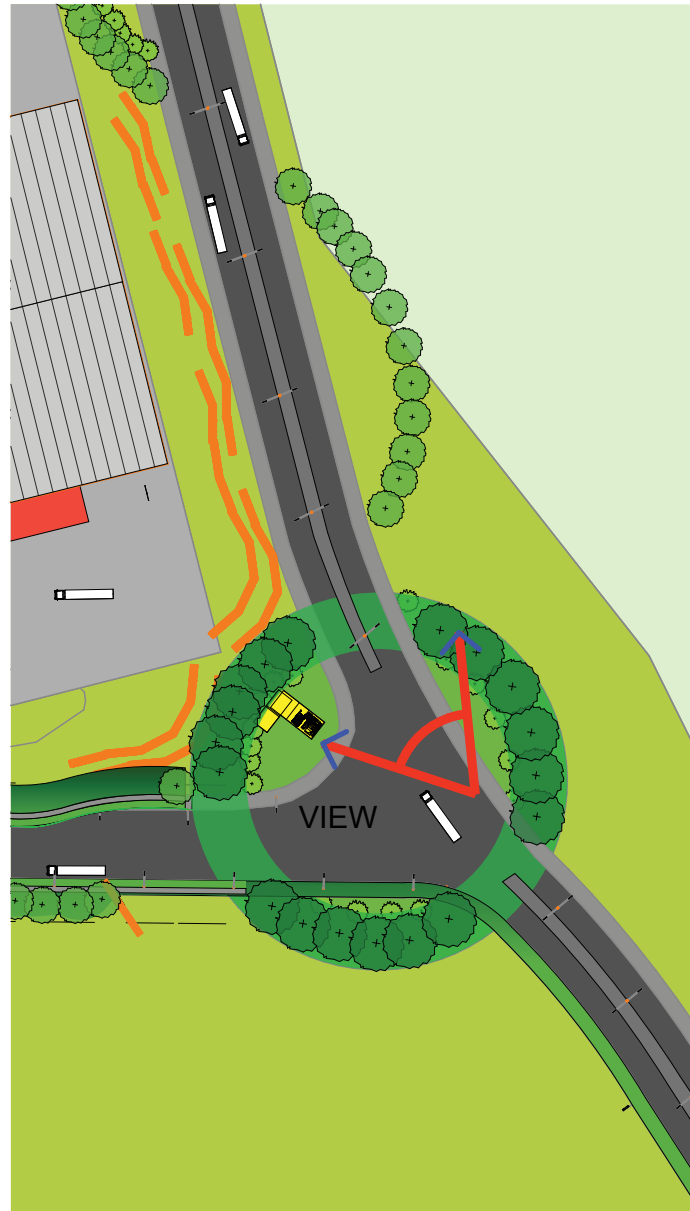

KEY PLAN



URBAN DESIGN ESTATE ENTRY VIEW

OAKDALE CENTRAL - DHL PROJECT (PA#1) URBAN DESIGN
ESTATE ENTRY VIEW





DRAWING NO: MP-02
ISSUE:
SCALE:

CLIENT: GOODMAN INTERNATIONAL LTD.
SI JOB NO: Z 1708
DATE: Wednesday, 12 March 2008

EASTERN CREEK / ERSKINE PARK

mackenzie prunk
architects



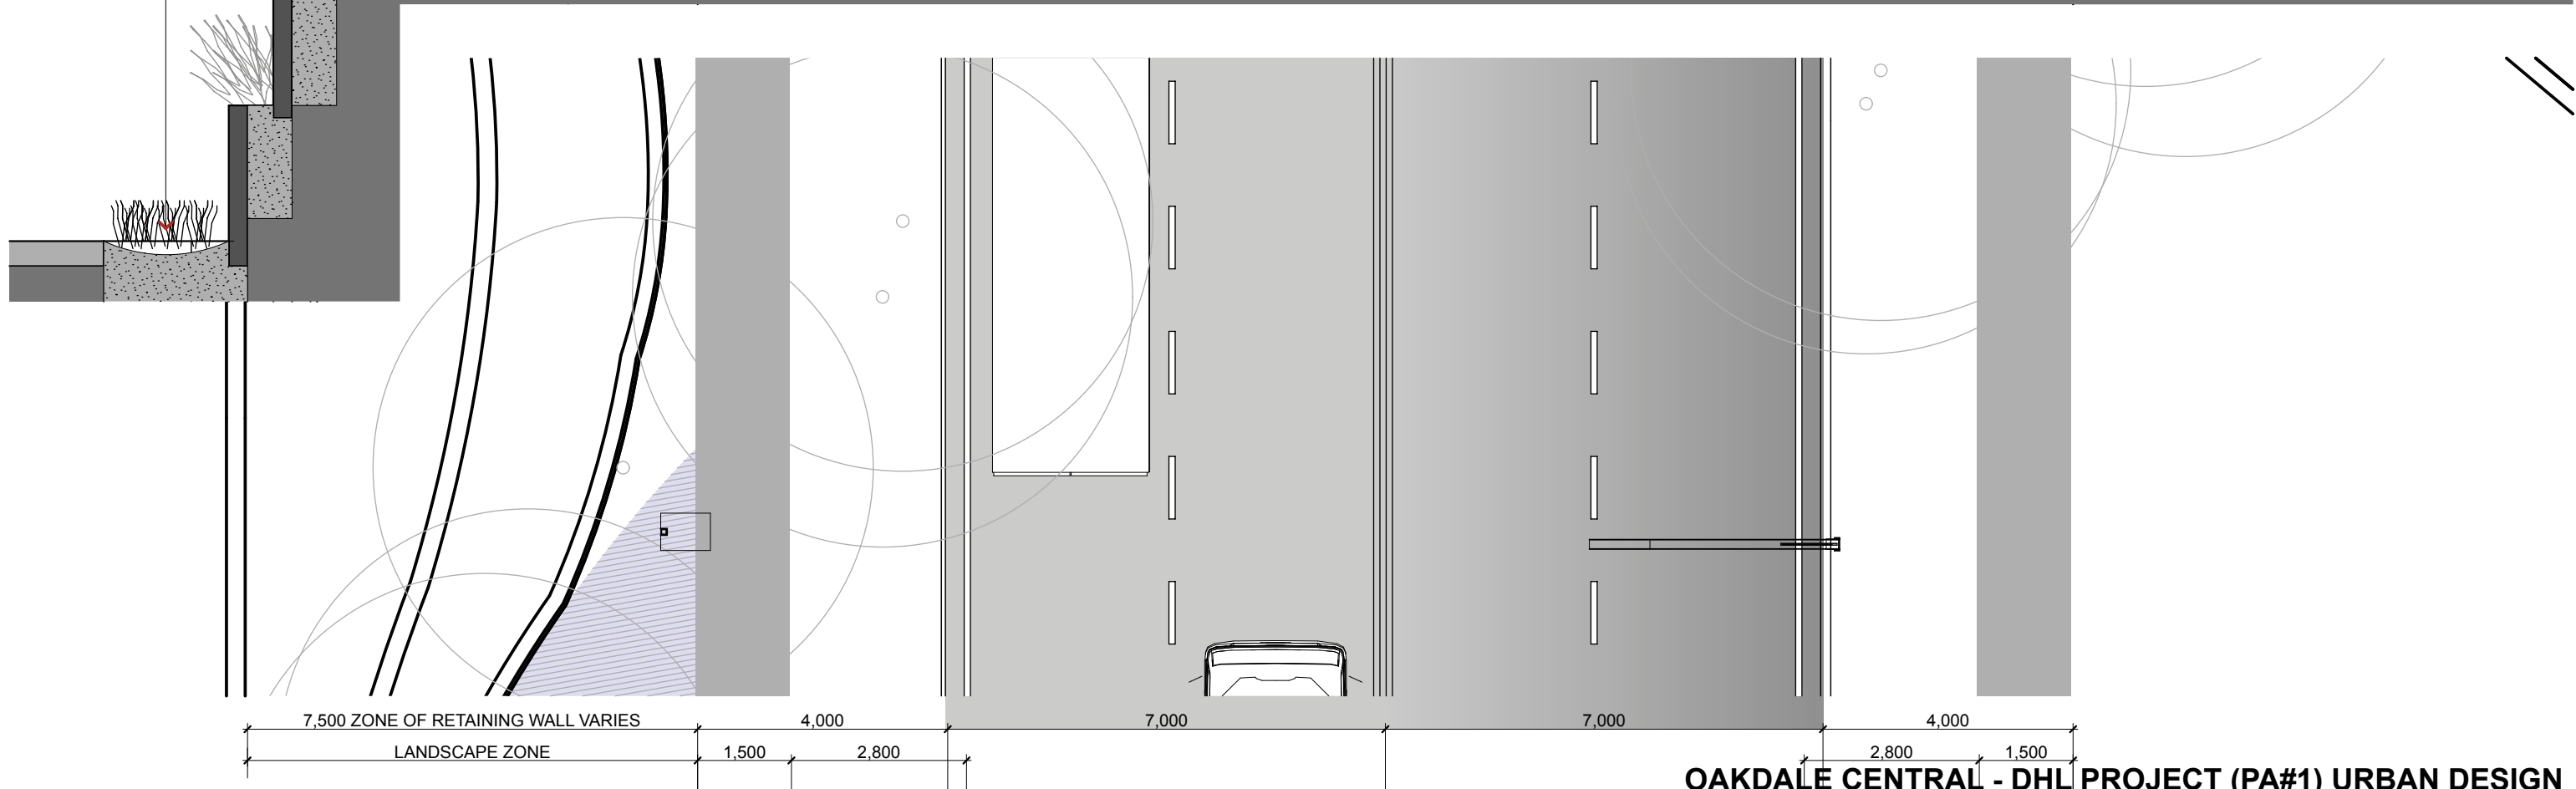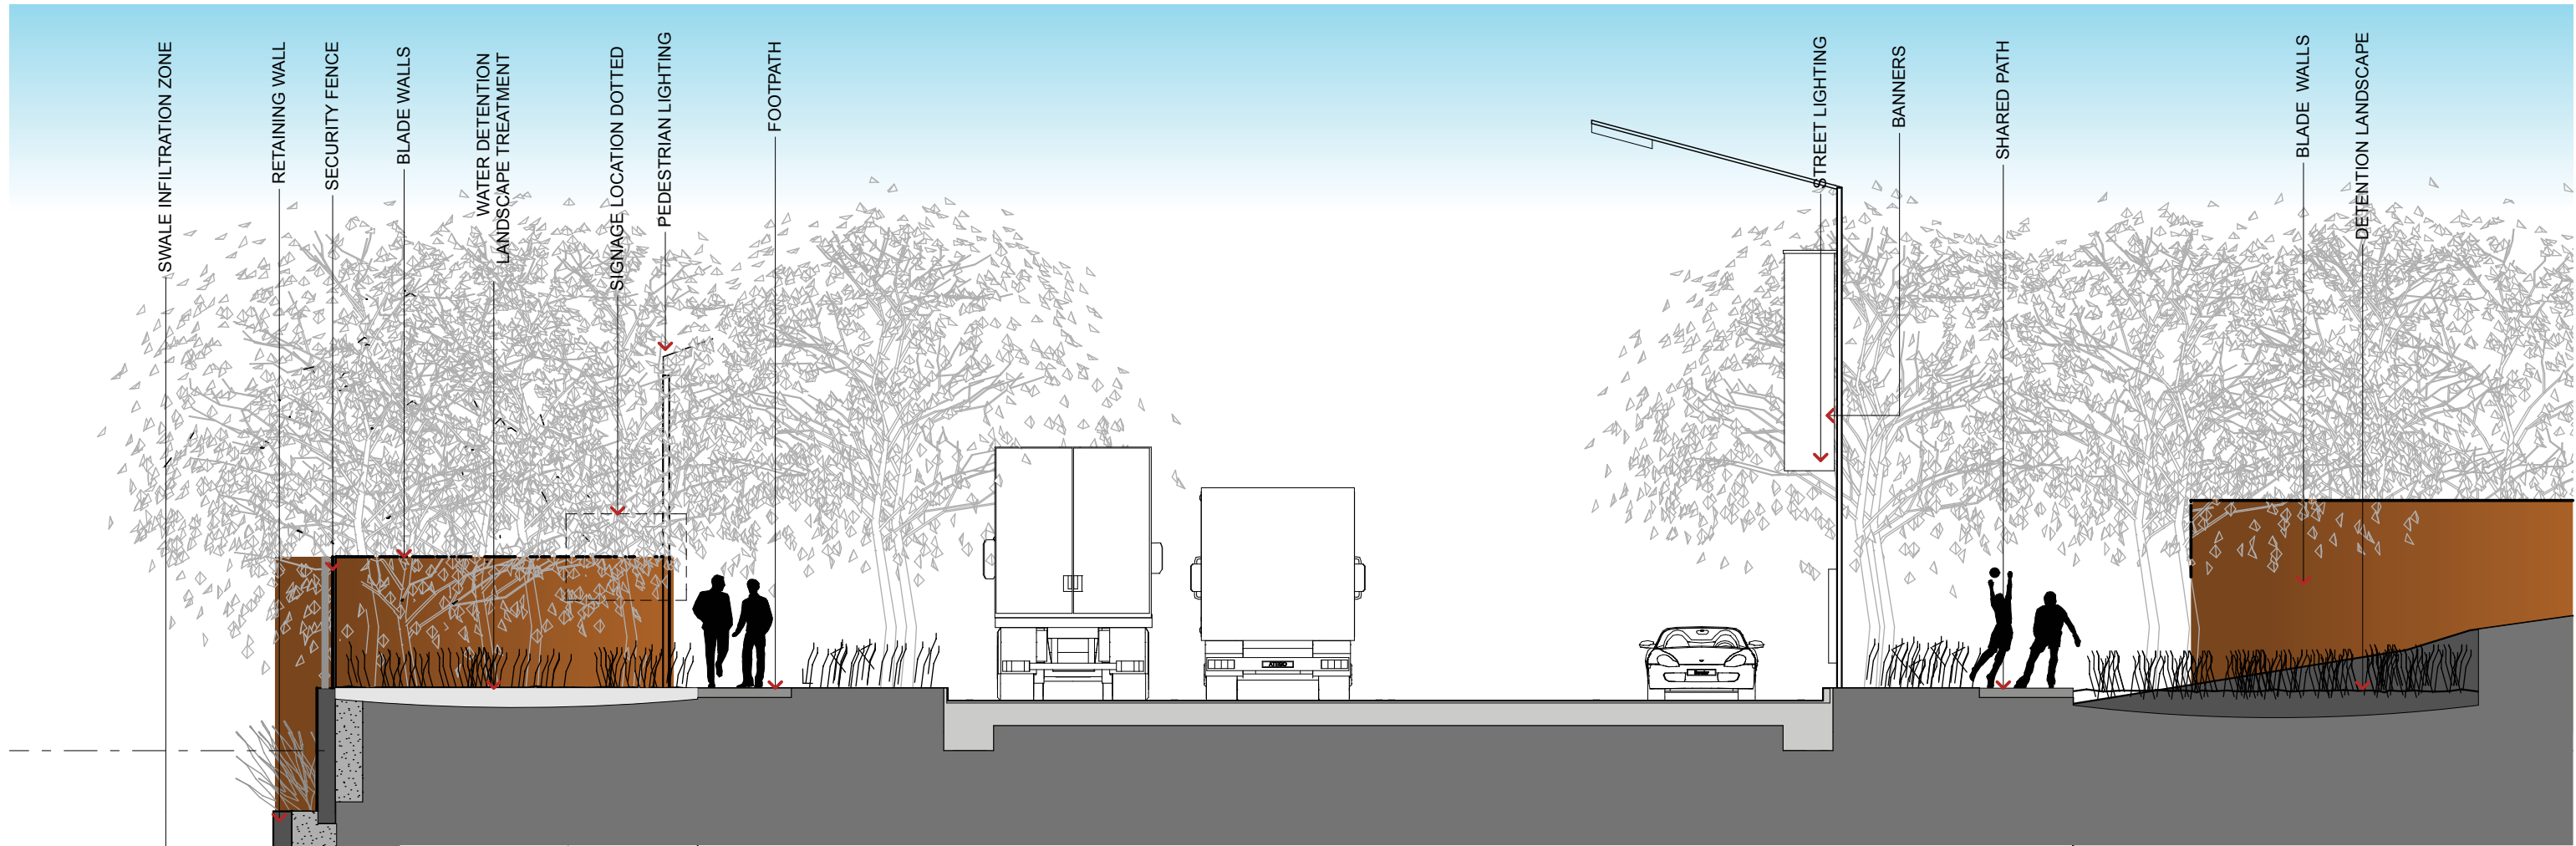

OAKDALE CENTRAL - DHL PROJECT (PA#1) URBAN DESIGN
STREET SECTION A 1:100