

Woollooware Bay Town Centre


Foreshore Park - Section 75W

Project H8-16033


Rev. R

Date September 2017

ISSUE S75W Application

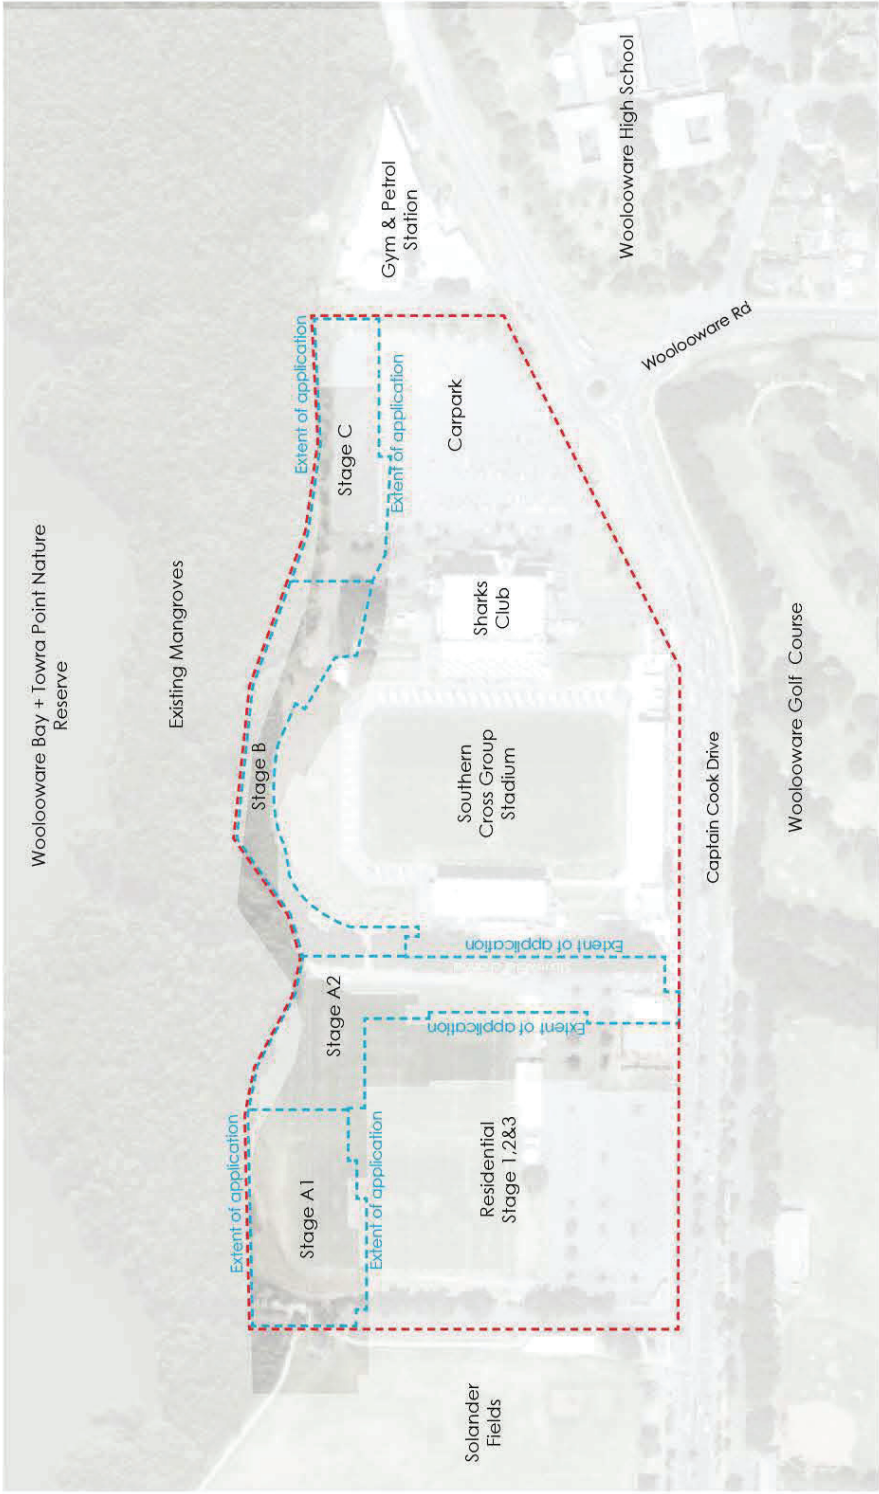

SITE PLAN

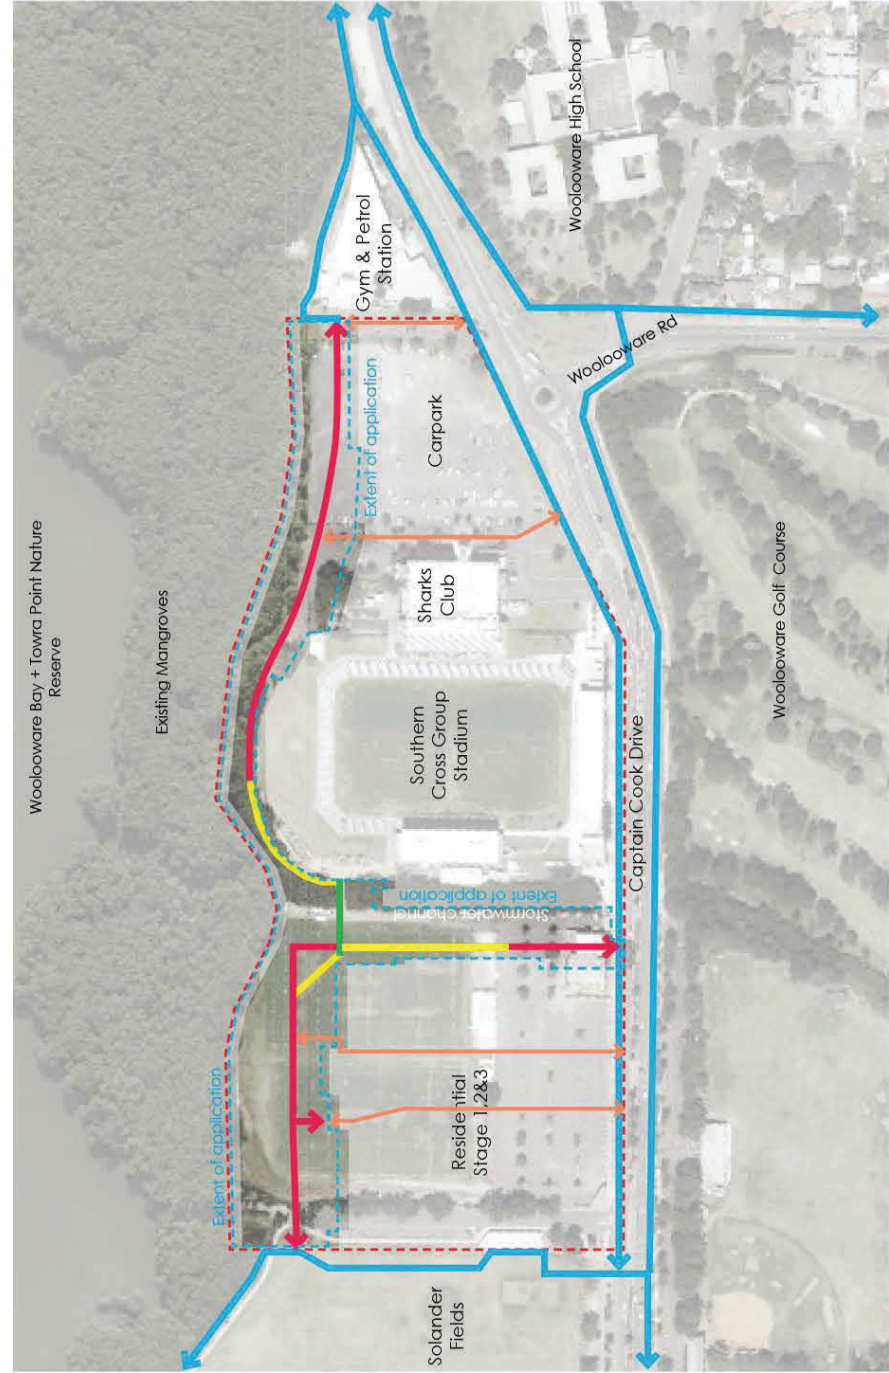

ACCESS CIRCULATION



EXISTING SITE IMAGES (Images referenced from Section 75W Report Revision A by Aspect Studios)



Existing power lines



Existing Club and Car Park



Existing mangrove water course



Retain existing mangroves



Existing Ausgrid Asset



Existing Ausgrid Asset



Family Hill



The Southern Cross Group Stadium



Existing boardwalk



Client
Woollooware Bay Town Centre

Project
Woollooware Bay Town Centre

Project No.
H8-16033

Revision
R

Date
03.09.17

Purpose
S75W Application


Checked
DV

Scale
N/A



Drawing No.
L002

Title
Diagram Plan

habitat8
+61 (0)2 9360 7771
habitat8.com.au
Studio 25 13-29 Nichols St
Surry Hills, NSW 2010
ABN: 19 164 285 250

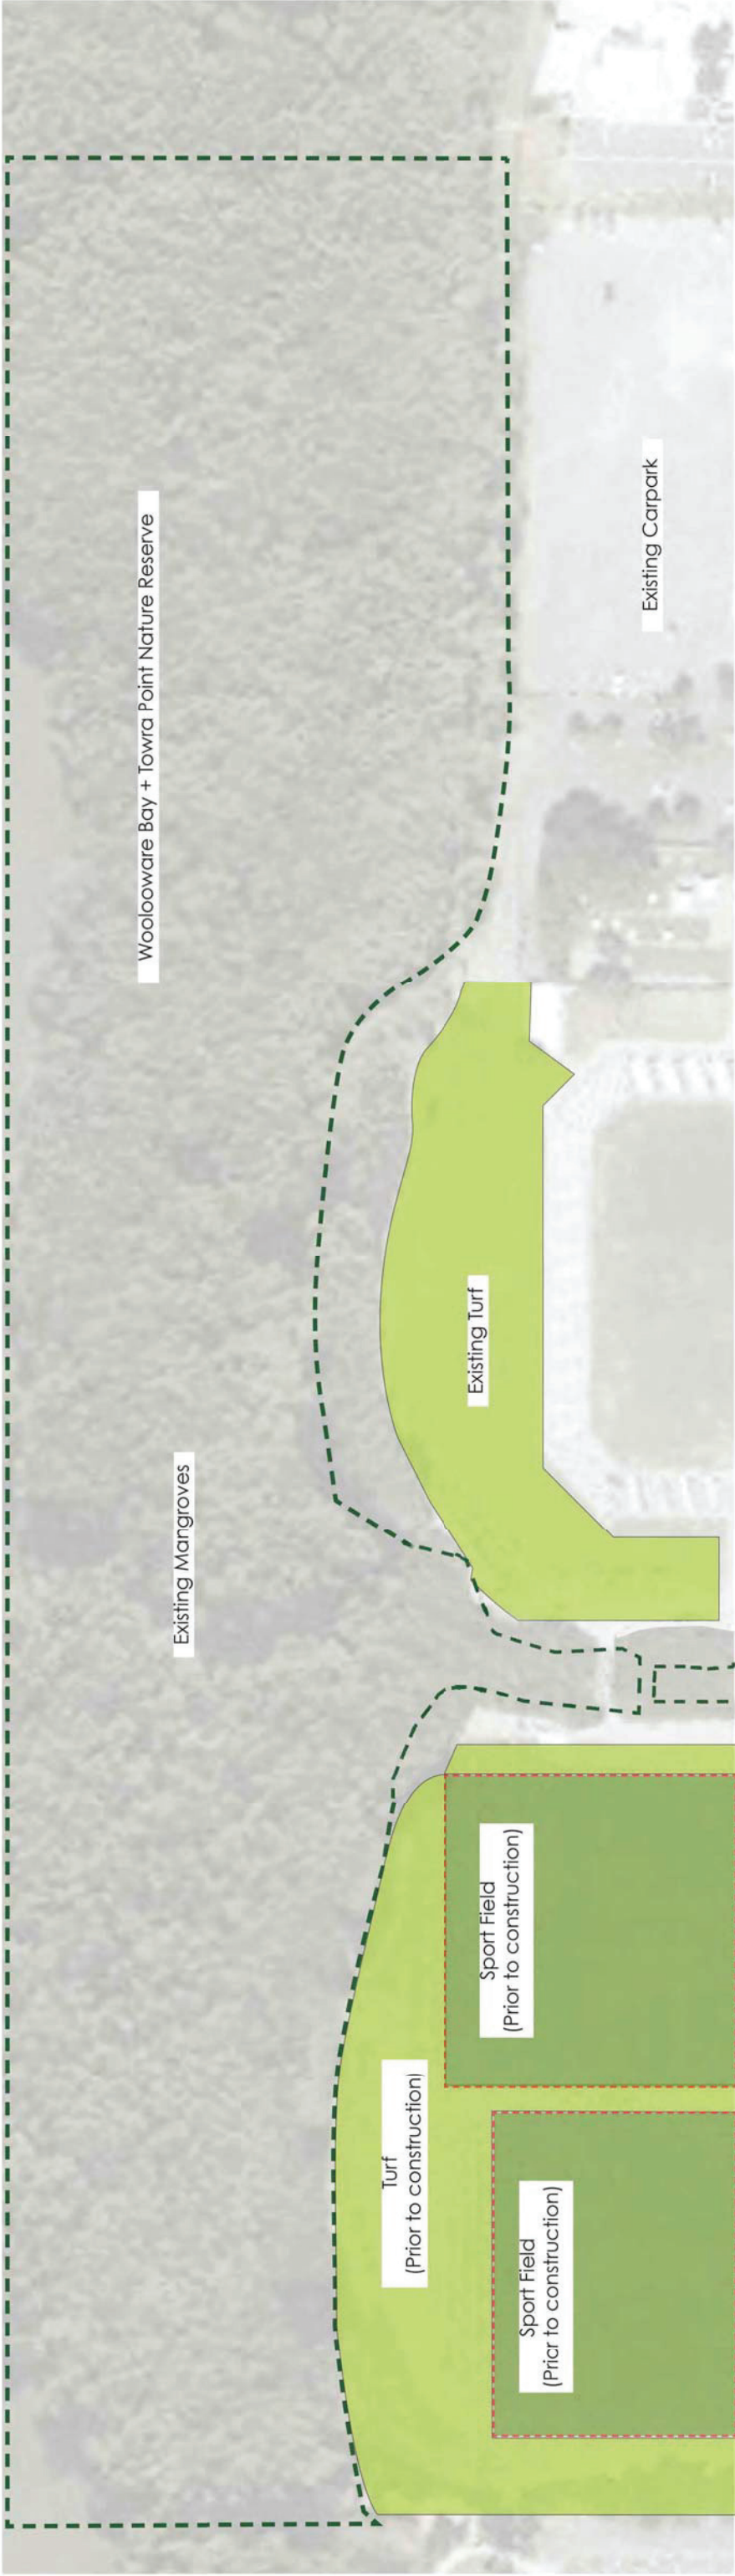


EXISTING MANGROVES AND TURF AREA

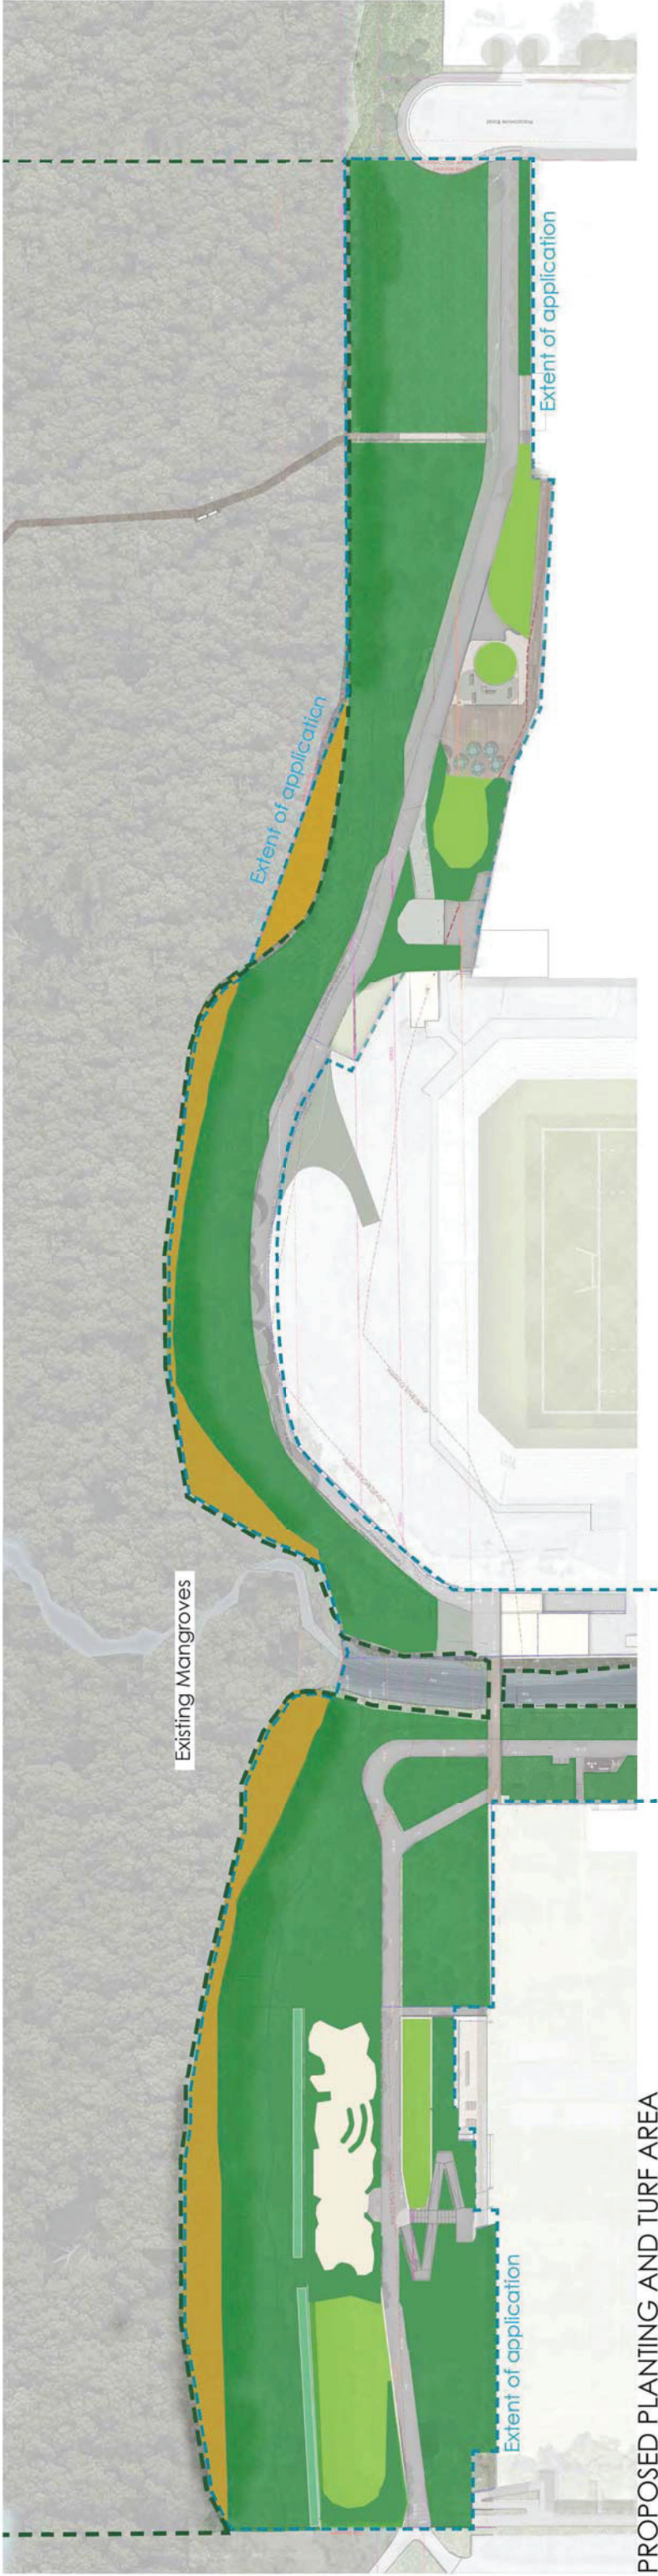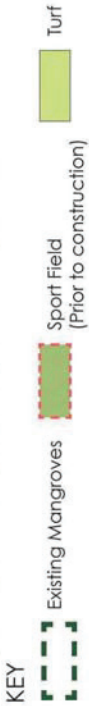

PROPOSED PLANTING AND TURF AREA



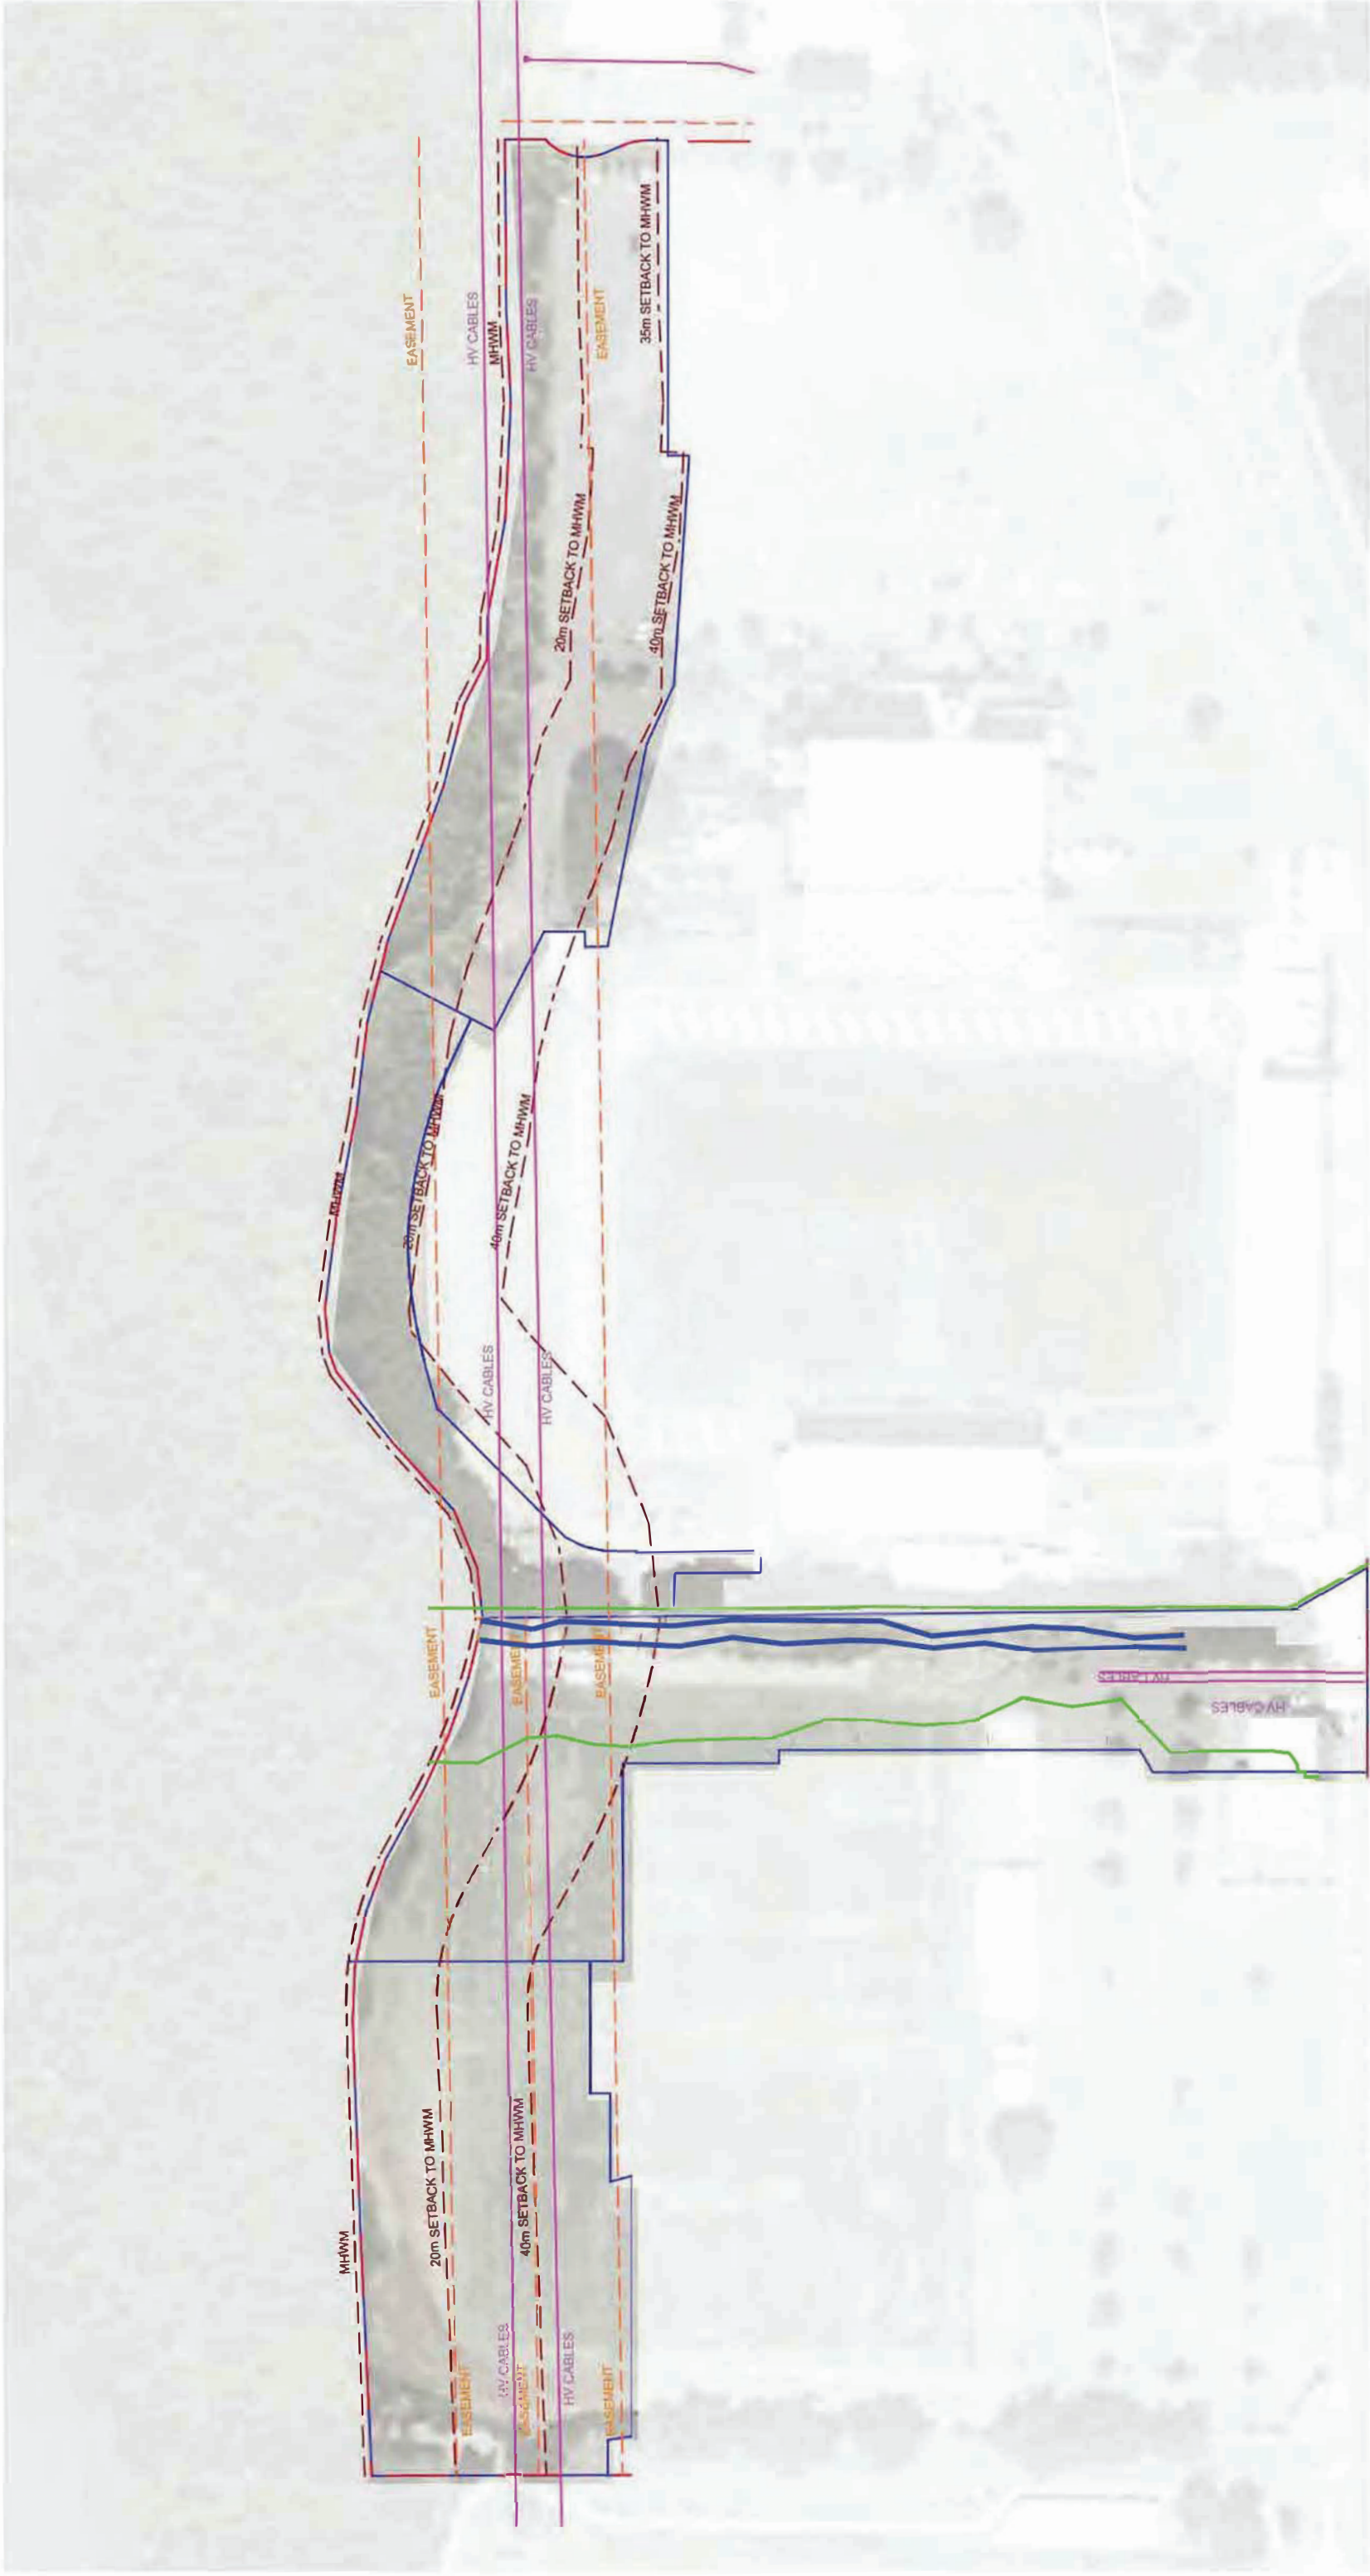

EXISTING AUSGRID EASEMENT CONDITION

KEY

- SITE BOUNDARY
- STAGE BOUNDARY
- HV CABLES
- MHWM (Tidal Waters)
- 1:100 Flood Level Line



Client
Woollooware Bay Town Centre

Title
Existing Ausgrid Easement Condition

Project No.
H8-16033

Drawn
HP

Drawing No.
L004

Scale
N/A

Revision
R

Checked
DV

Date
03.09.17



Purpose
S75W Application



LANDSCAPE MASTERPLAN

Client

Project

Woollooware Bay Town Centre

Title

Landscape Masterplan

Project No.

H8-16033

Drawing No.

L005

Drawn

HP

Scale

1:800@A1

Revision

R

Checked

DV

Date

03.09.17

Scale Bar

Purpose

S75W Application

Scale Bar

+61 (0)2 9360 7771

habit8

habit8.com.au


Studio 25 13-29 Nichols St

Surry Hills, NSW 2010

ABN: 19 164 285 250



SECTION C

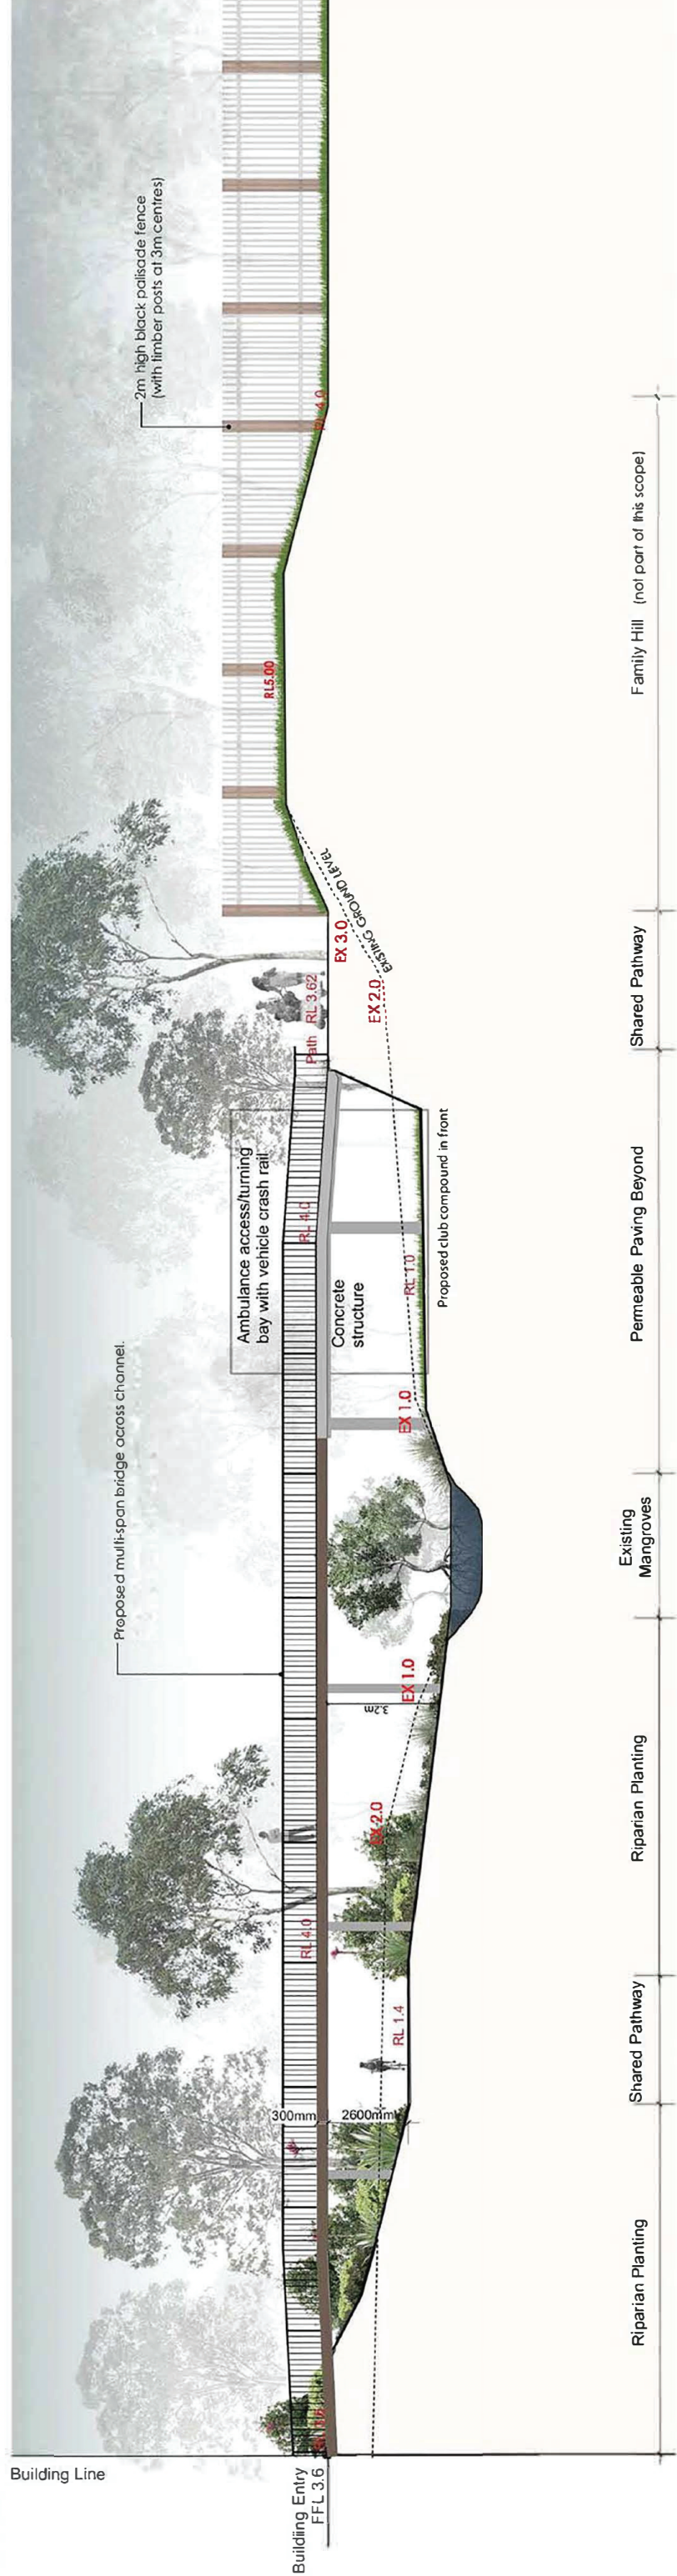


SECTION D

Client	CAPITAL BLUESTONE
Project	Woollooware Bay Town Centre
Title	Illustrative Sections

Project No.	Drawn	Revision	Date	Purpose
H8-16033	HP	R	03.09.17	S75W Application

Drawing No.	Scale	Checked
L007	N/A	DV

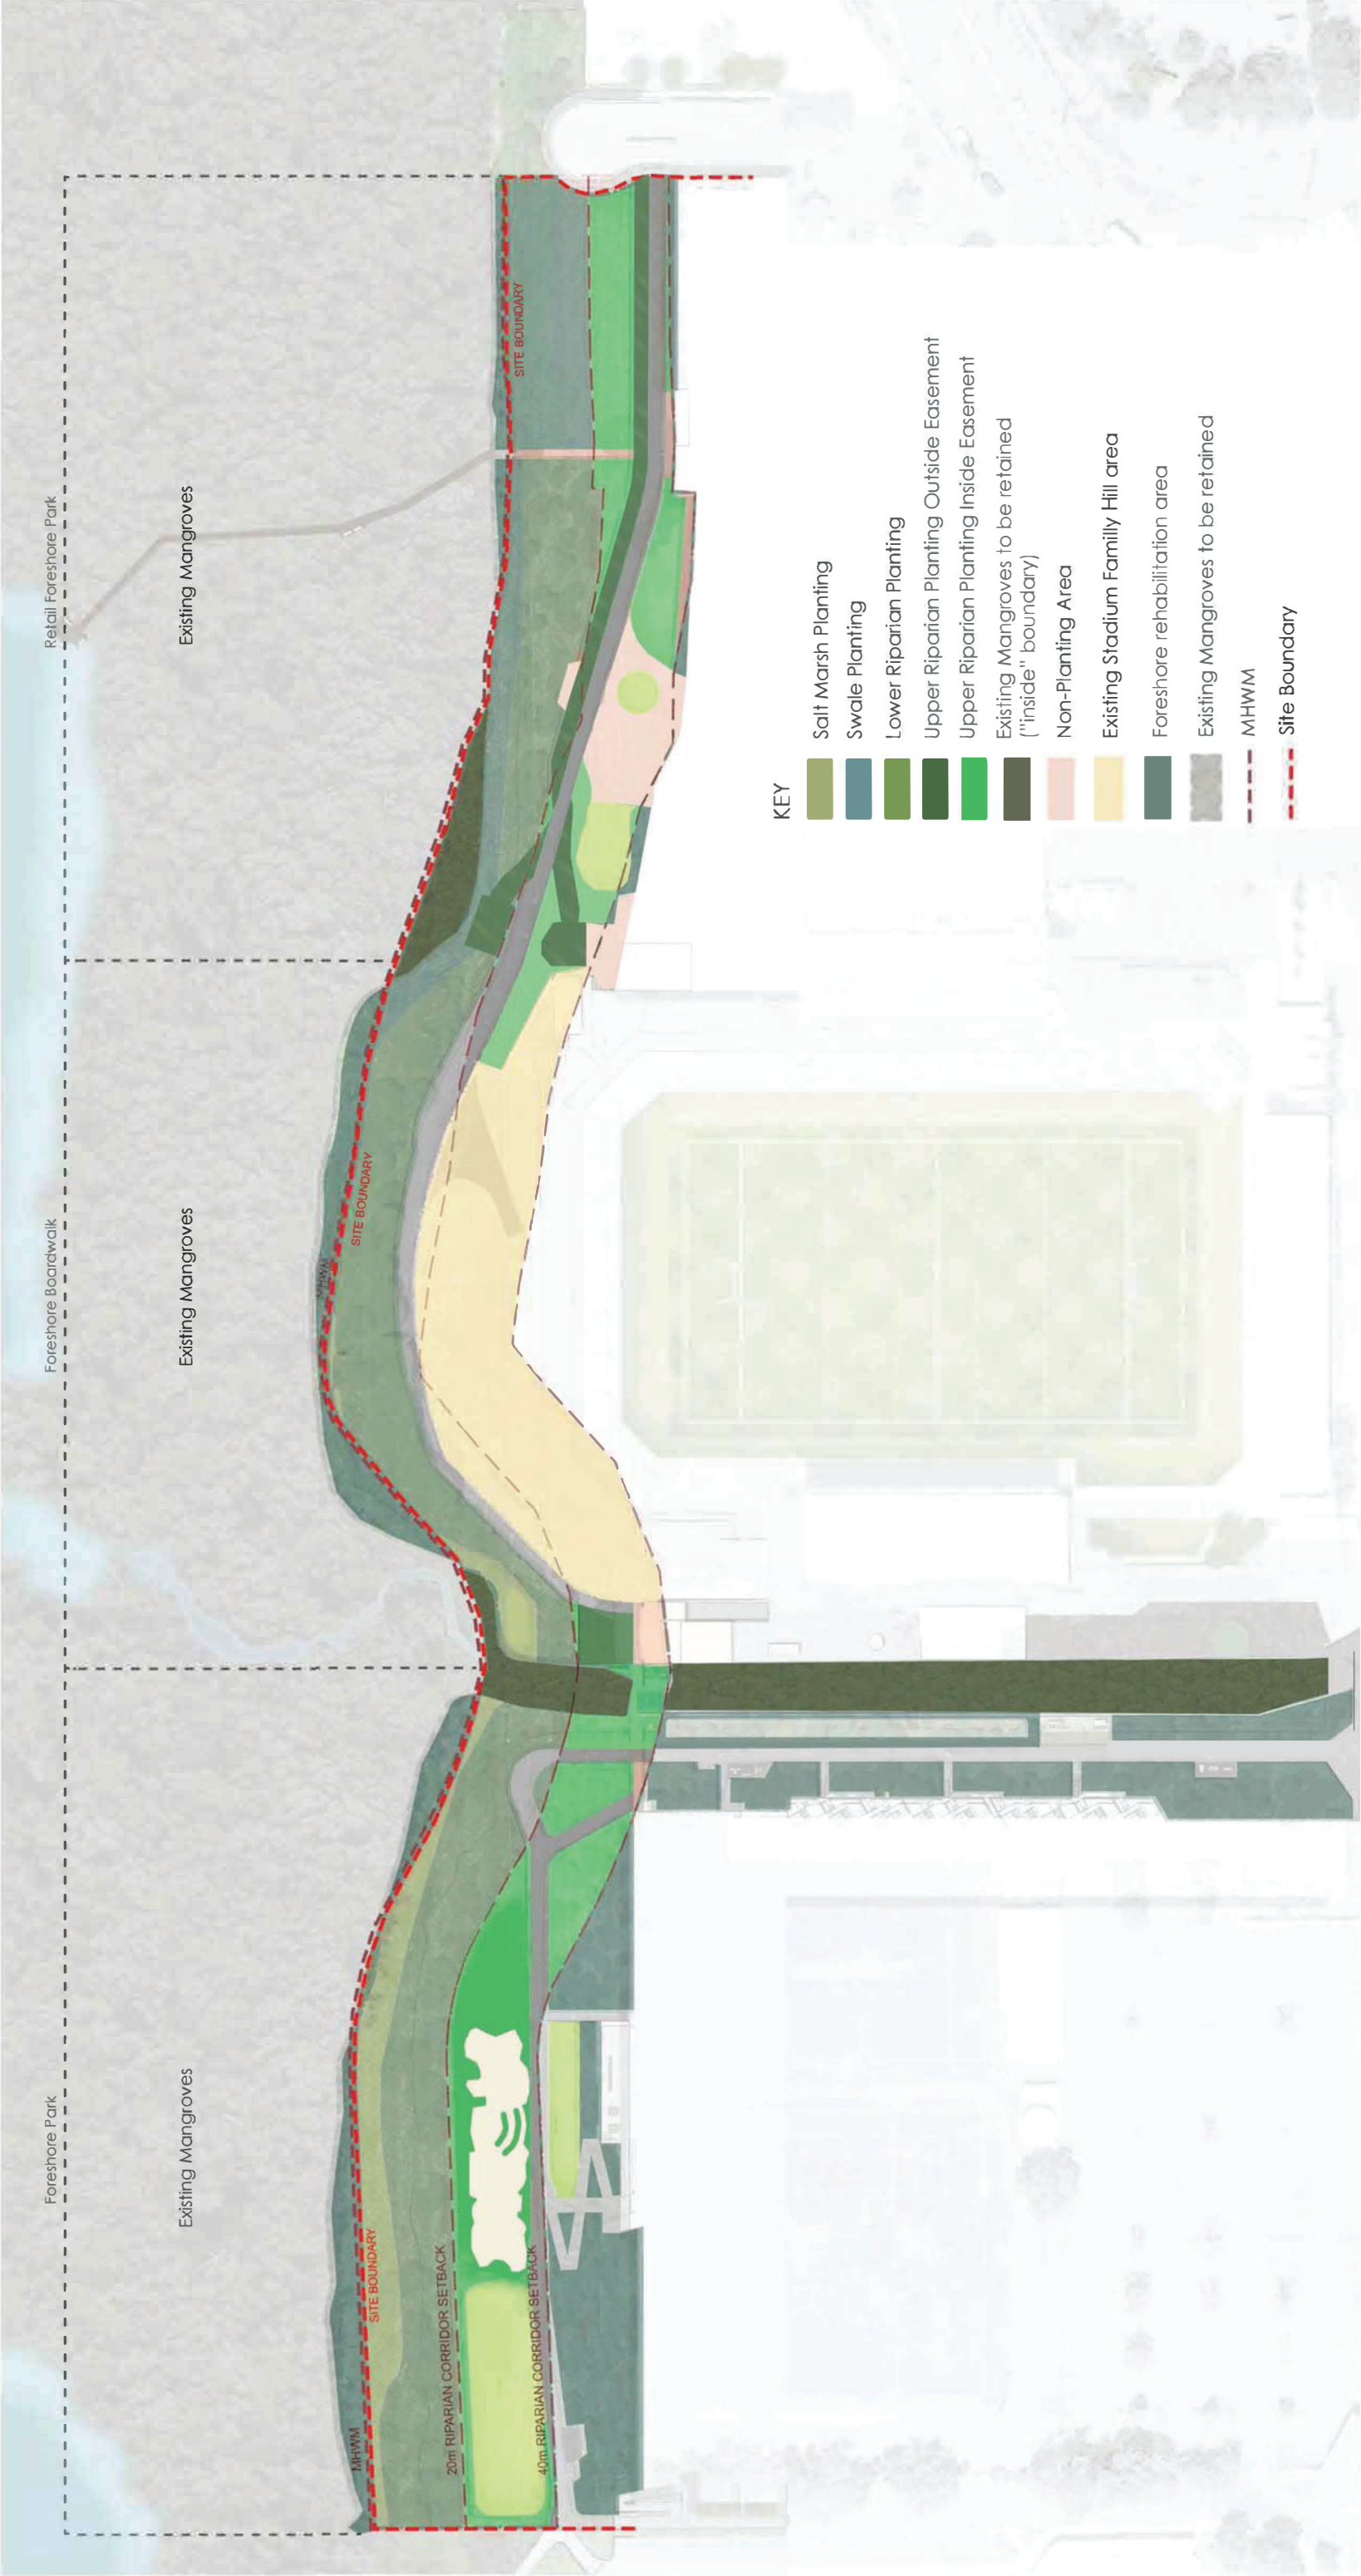

Planting Images

Salt Marsh Planting



Gahnia clarkei
Suaeda australis
Tetragonia tetragonoides
Tetragonia tetragonoides

Plant Schedule:

Botanic Name	Common Name
Groundcovers / Climbers	
<i>Samolus repens</i>	Creeping Brookweed
<i>Sarcocornia quinqueflora</i>	Samphire
<i>Selliera radicans</i>	Swampweed
<i>Suaeda australis</i>	Austral Seablite
<i>Tetragonia tetragonoides</i>	Native Spinach
<i>Zoysia macrantha</i>	Prickly Couch
Rushes / Grasses	
<i>Austrostipa stipoides</i>	Coastal Speargrass
<i>Baumea articulata</i>	Jointed Twig-rush
<i>Gahnia clarkei</i>	Tall Saw-sedge
<i>Juncus kraussii</i>	Sea Rush
<i>Sporobolus virginicus</i>	Saltwater Couch
<i>Triglochin striata</i>	Streaked Arrowgrass

Lower Riparian Planting



Casuarina glauca
Melaleuca quinquenervia
Juncus usitatus

Plant Schedule:

Botanic Name	Common Name
Trees	
<i>Acmena smithii</i>	Lilly Pilly
<i>Alphitonia excelsa</i>	Red Ash
<i>Casuarina glauca</i>	Swamp Oak
<i>Cupaniopsis anacardioides</i>	Tuckeroo
<i>Eucalyptus robusta</i>	Swamp mahogany
<i>Glochidion ferdinandi</i>	Cheese Tree
<i>Melaleuca ericifolia</i>	Swamp Paperbark
<i>Melaleuca quinquenervia</i>	Broad Leaved Paperbark
<i>Melaleuca styphelioides</i>	Prickly Leaved Tea Tree
Rushes / Grasses	
<i>Baumea juncea</i>	Bare Twig Rush
<i>Carex appressa</i>	Tall Sedge
<i>Sporobolus virginicus</i>	Saltwater Couch
<i>Crinum pedunculatum</i>	Swamp Lily
<i>Dianella caerulea</i>	Blue Flax Lily
<i>Imperata cylindrica var. major</i>	Blady Grass
<i>Isolepis inundata</i>	Swamp Club Sedge
<i>Juncus kraussii</i>	Sea Rush
<i>Juncus planifolius</i>	Broad Leaf Rush
<i>Juncus usitatus</i>	Common Rush
<i>Lomandra longifolia</i>	Ribbon Grass
<i>Oplismenus imbecillis</i>	Basket Grass
Ferns / Herbs	
<i>Blechnum indicum</i>	Swamp-water Fern
<i>Centella asiatica</i>	Centella
<i>Commelina cyanea</i>	Scurvy Weed
<i>Hypolepis muelleri</i>	Harsh Ground Fern
<i>Persicaria decipiens</i>	Slender Knotweed
Vines	
<i>Parsonsia straminea</i>	Common Silkpod
<i>Stephania japonica</i>	Snake Vine

Swale Planting



Lomandra longifolia
Carex appressa
Baumea juncea
Baumea juncea

Plant Schedule:

Botanic Name	Common Name
Trees	
<i>Melaleuca ericifolia</i>	Swamp Paperbark
<i>Melaleuca quinquenervia</i>	Broad Leaf Paperbark
Rushes / Grasses	
<i>Baumea juncea</i>	Bare Twig Rush
<i>Carex appressa</i>	Tall Sedge
<i>Dianella caerulea</i>	Flax Lily
<i>Juncus kraussii</i>	Common Rush
<i>Juncus usitatus</i>	Sea Rush
<i>Lomandra longifolia</i>	Spiny Headed Mat Rush

Note:

All planting species selected are consistent with Coastal Saltmarsh, and Swamp Oak Floodplain Forest vegetation communities, and/or they are well represented in similar areas in the Kurnell peninsula

Planting images referenced from Section 75W Report Revision A by Aspect Studios)

Planting Images

Upper Riparian Planting Outside Easement



Plant Schedule:

Botanic Name	Common Name
Trees	
<i>Acmena smithii</i>	Lily Pilly
<i>Banksia marginata</i>	Silver Banksia
<i>Banksia serrata</i>	Saw Banksia
<i>Eucalyptus longifolia</i>	Woollybutt
<i>Eucalyptus robusta</i>	Swamp mahogany
<i>Ficus rubiginosa</i>	Rusty Fig
<i>Glochidion ferdinandii</i>	Cheese Tree
<i>Melaleuca ericifolia</i>	Swamp Paperbark
<i>Melaleuca linariifolia</i>	Snow-in-summer
Shrubs	
<i>Acacia longifolia - sophorae</i>	Coastal Wattle
<i>Banksia ericifolia</i>	Heath-leaved Banks
<i>Banksia oblongifolia</i>	Fern-leaved Banksia
<i>Banksia spinulosa</i>	Hairpin Banksia
<i>Pittosporum revolutum</i>	Yellow pittosporum
<i>Melaleuca squamea</i>	swamp honey-myrtle
<i>Westringia fruticosa</i>	Coastal Rosemary
Groundcovers/Climbers	
<i>Carpobrotus glaucescens</i>	Pigface
<i>Centella asiatica</i>	Centella
<i>Hardenbergia violacea</i>	Native sarsaparilla
<i>Pratia purpurascens</i>	White Root
<i>Stephania japonica</i>	Snake vine
Rushes / Grasses	
<i>Dianella caerulea</i>	Blue Flax Lily
<i>Dichelachne crinita</i>	Longhair plume grass



Client

Woollooware Bay Town Centre

Project

Planting Schedule

Project No.

H8-16033

Drawing No.

L011

Scale

Revision

R

Checked

DV


Date

03.09.17

Purpose

S75W Application

Upper Riparian Planting Inside Easement

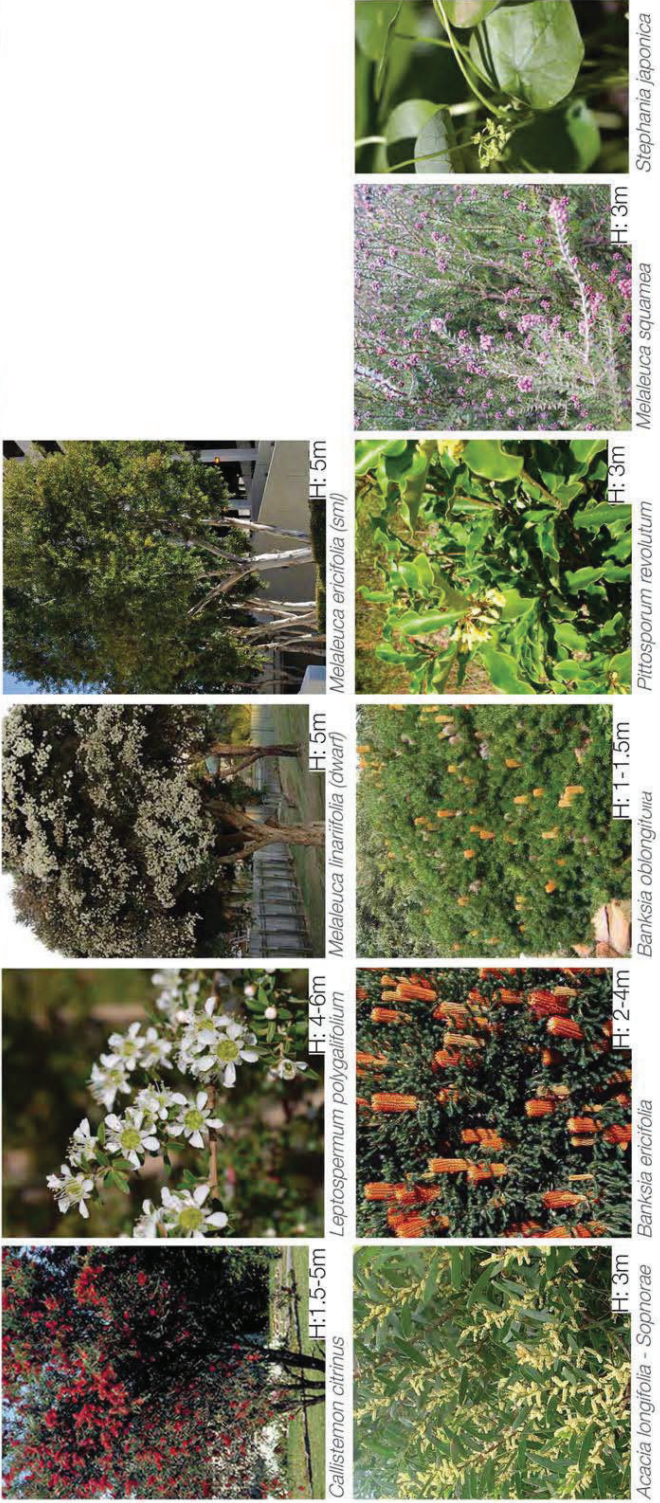

Plant Schedule:

Botanic Name	Common Name
Trees	
<i>Callistemon citrinus</i>	Crimson Bottlebrush
<i>Leptospermum polygalifolium</i>	Common Tea Tree
<i>Melaleuca linariifolia (dwarf)</i>	Narrow-leaf Paperbark
<i>Melaleuca ericifolia (Sml)</i>	Swamp Paperbark
Shrubs	
<i>Acacia longifolia - sophorae</i>	Coastal Wattle
<i>Banksia ericifolia</i>	Heath-leaved Banks
<i>Banksia oblongifolia</i>	Fern-leaved Banksia
<i>Banksia spinulosa</i>	Hairpin Banksia
<i>Pittosporum revolutum</i>	Yellow pittosporum
<i>Melaleuca squamea</i>	swamp honey-myrtle
<i>Westringia fruticosa</i>	Coastal Rosemary
Groundcovers/Climbers	
<i>Carpobrotus glaucescens</i>	Pigface
<i>Centella asiatica</i>	Centella
<i>Hardenbergia violacea</i>	Native sarsaparilla
<i>Pratia purpurascens</i>	White Root
<i>Stephania japonica</i>	Snake vine
Rushes / Grasses	
<i>Dianella caerulea</i>	Blue Flax Lily
<i>Dichelachne crinita</i>	Longhair plume grass
<i>Juncus usitatus</i>	Common Rush
<i>Lomandra longifolia</i>	Spiny Head Mat Rush

Note:

All planting species selected are consistent with Coastal Saltmarsh, and Swamp Oak Floodplain Forest vegetation communities, and/or they are well represented in similar areas in the Kurnell peninsula

Planting images referenced from Section 75W Report Revision A by Aspect Studios)

+61 (0)2 9360 7771

habit8

habit8.com.au

Studio 25 13-29 Nichols St

Surry Hills, NSW 2010

ABN: 19 164 265 250