


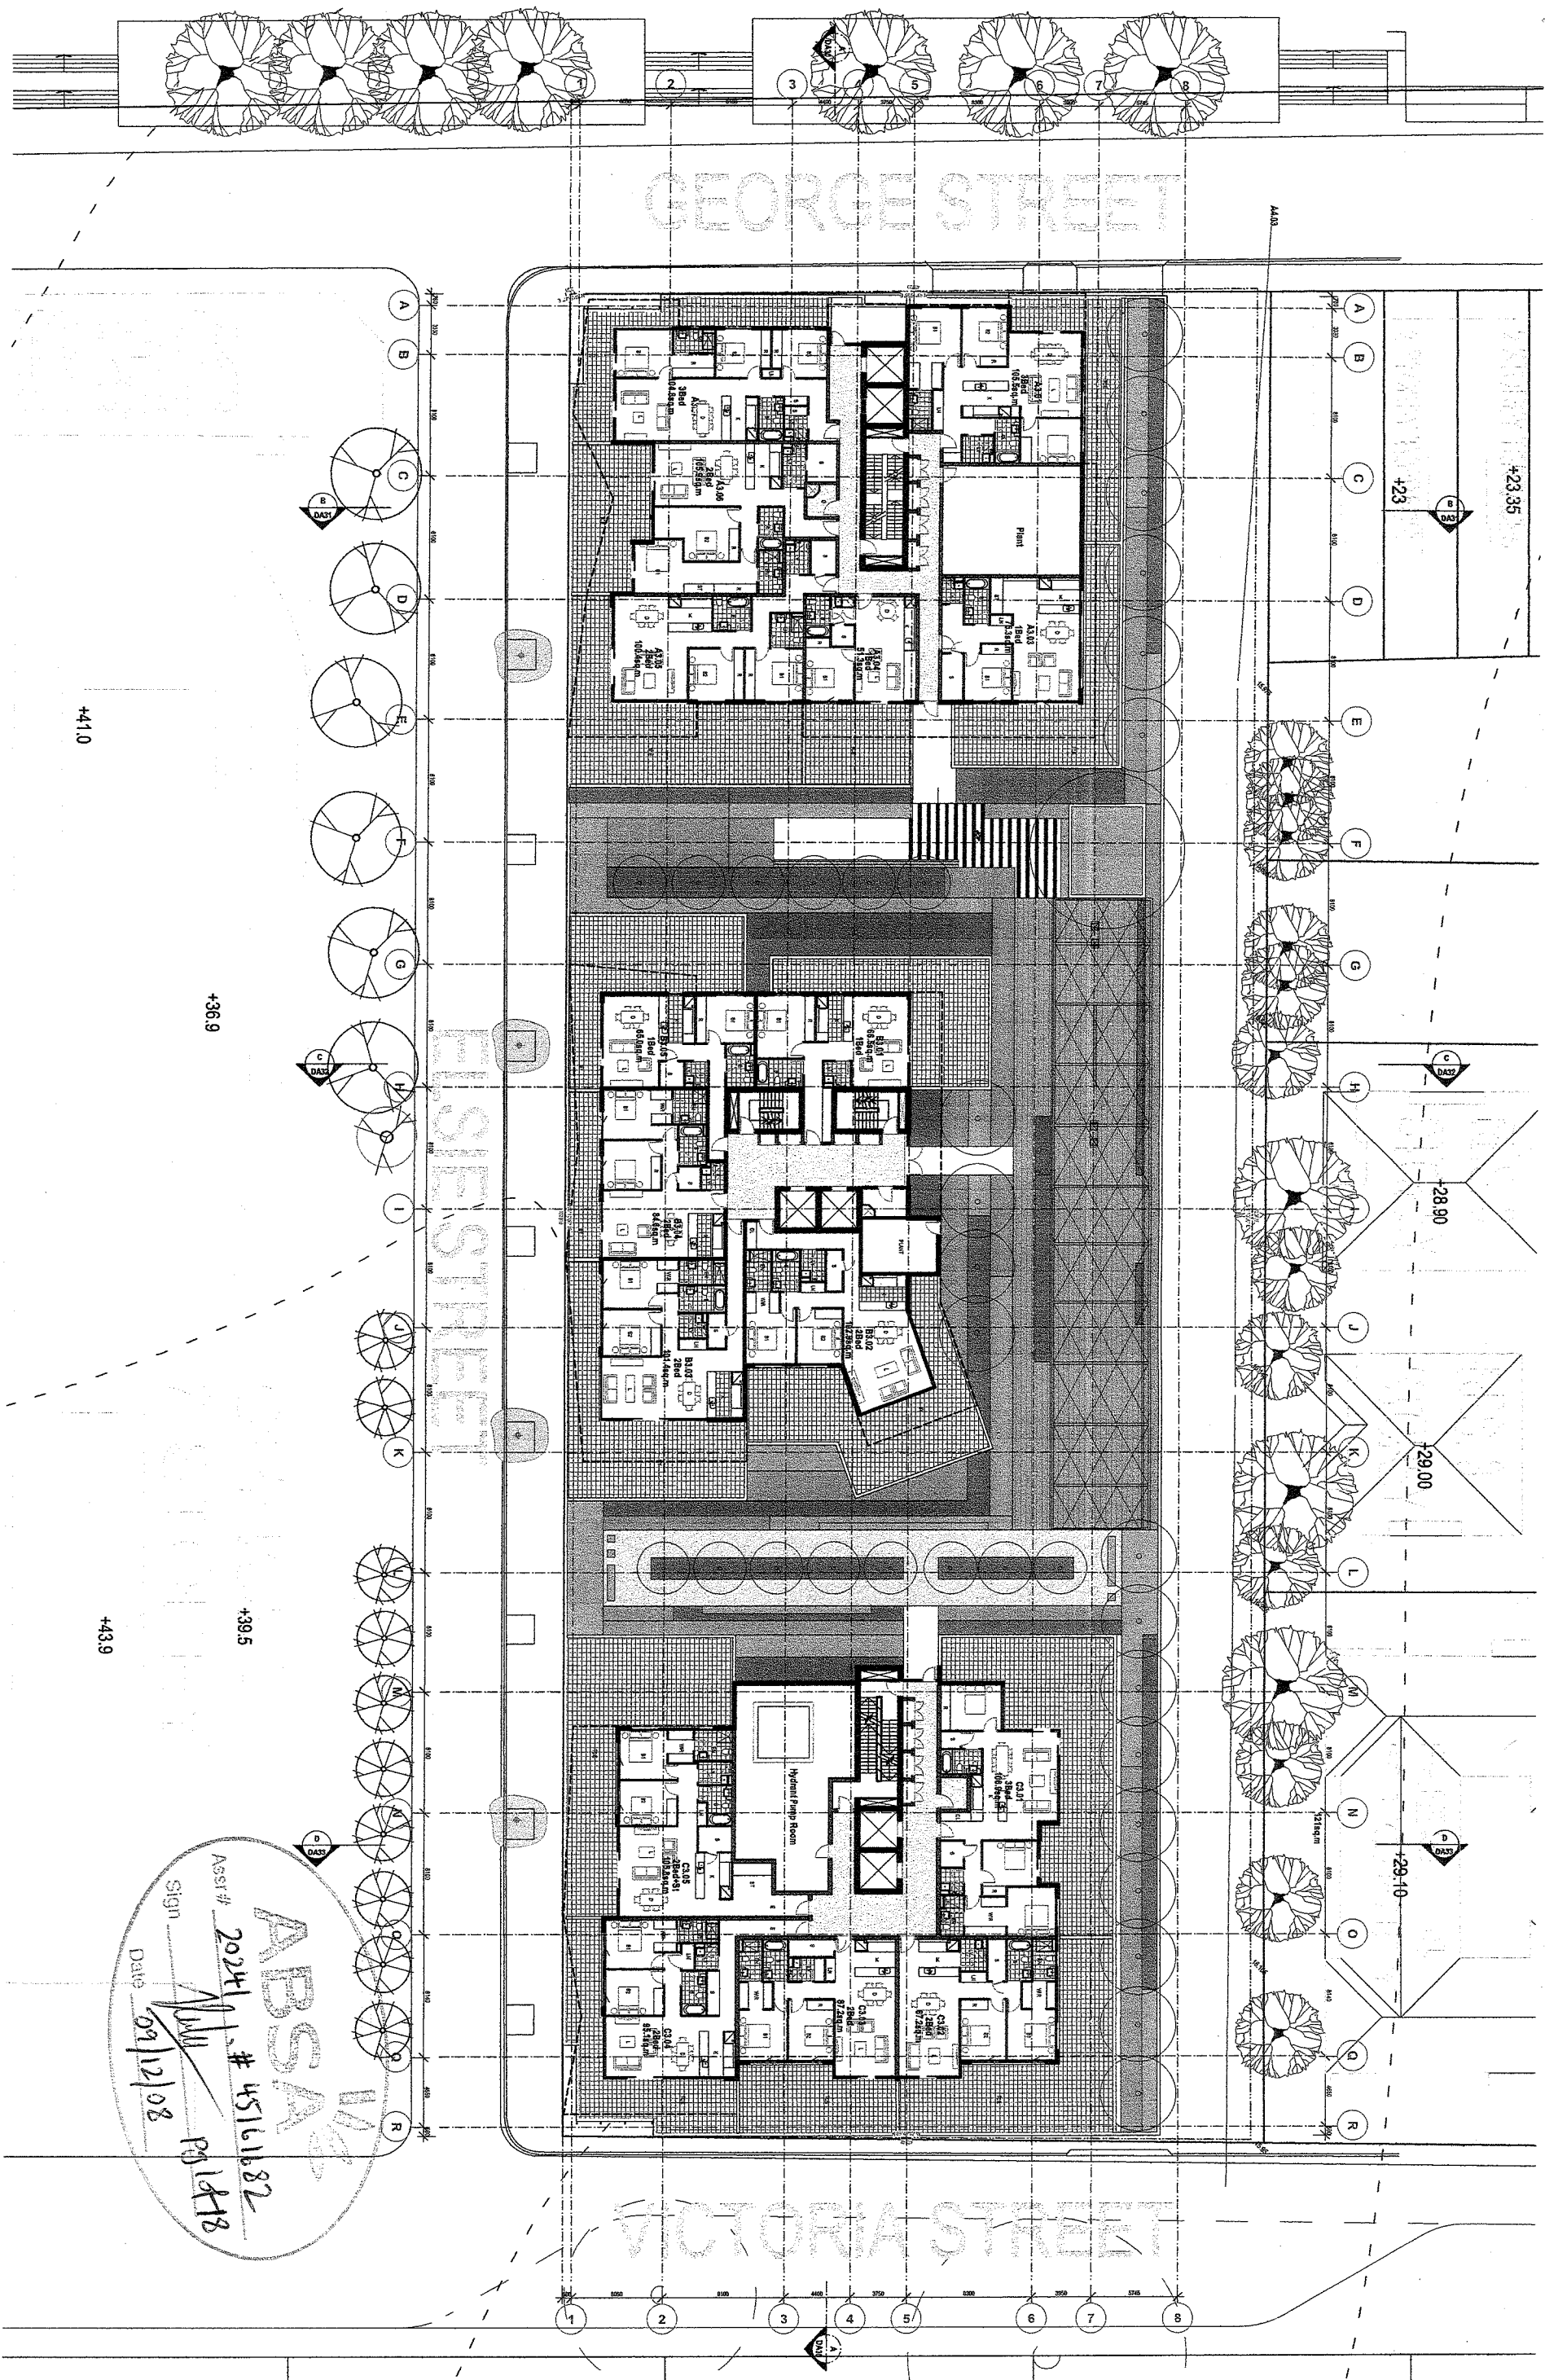

GEORGE STREET

VICTORIA STREET

ABS A
Ass't # 2024 # 45161682
Sign [Signature] PG 1448
Date 09/12/08

Scale: 1:200 @ A1 1:400 @ A3
Drawing No. DA11


Kayn Pty Ltd
19 Victoria Ave, Concord West
NSW 1595

Eisler Street Burwood
Turner + Associates

Printed: 27.11.08
Job No. 08020

Plan Level 03 Podium

Job No. 08020
Drawing No. DA11
Revision: 1

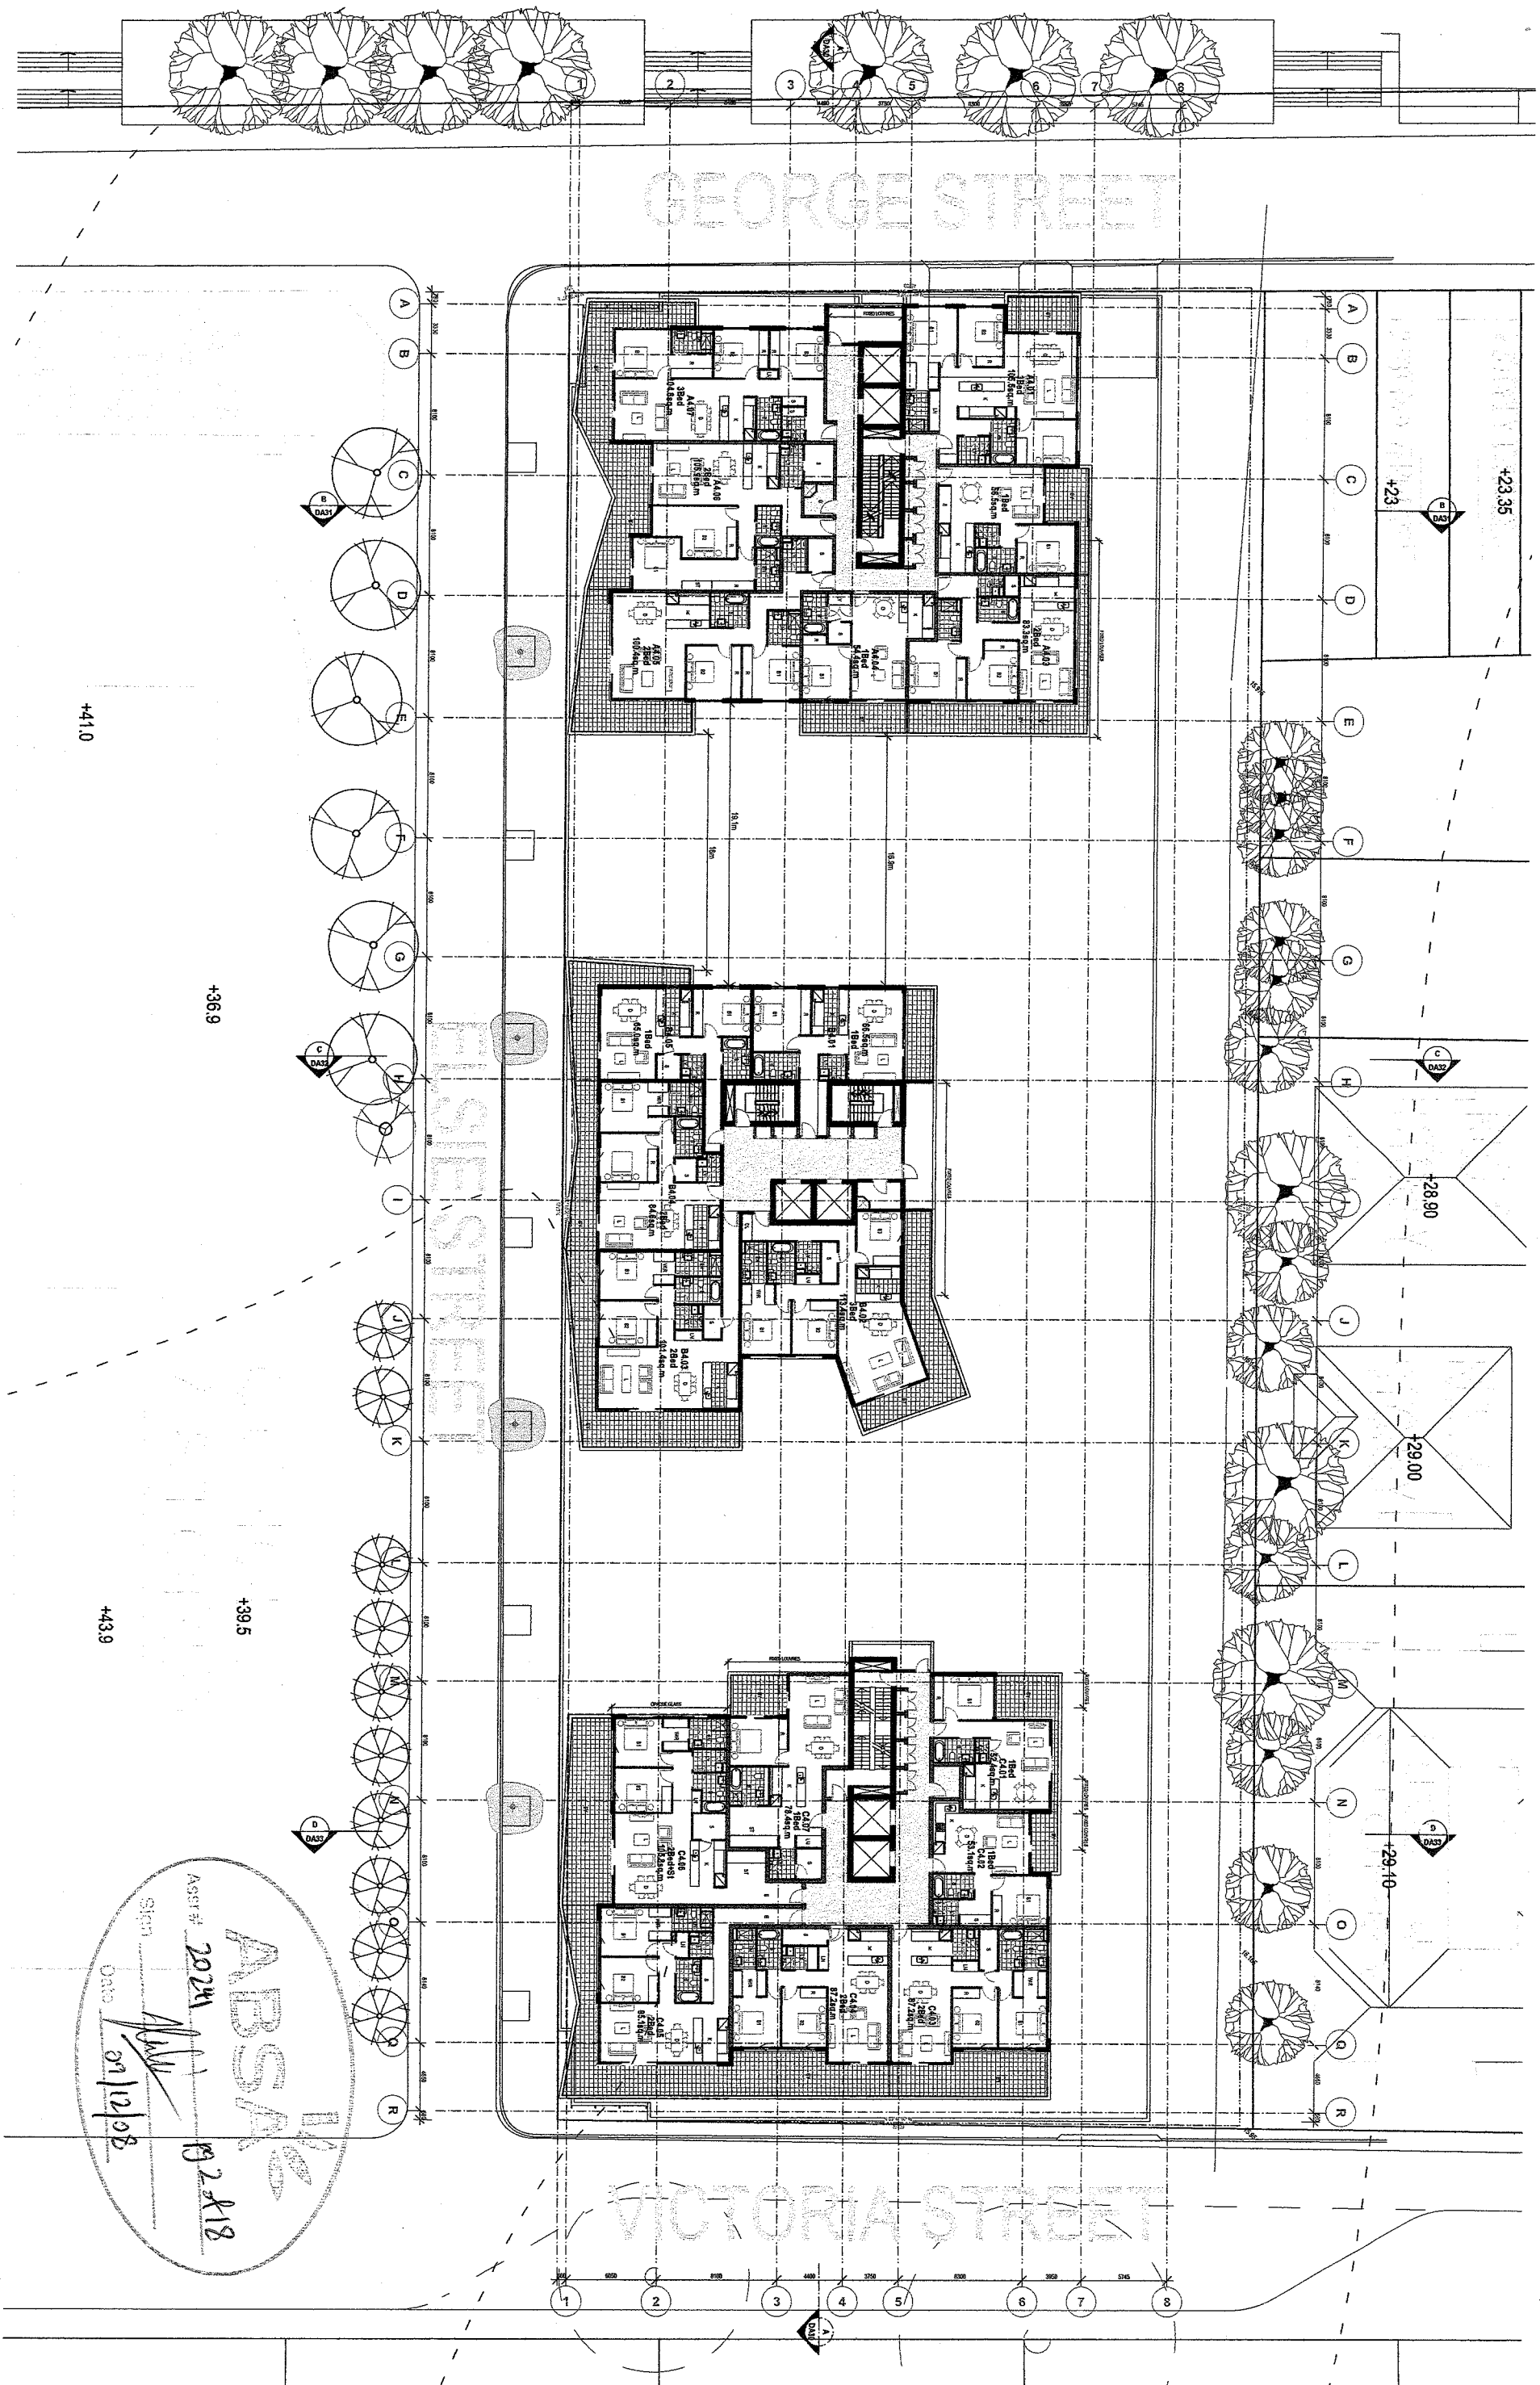

ABSAC
Asst # 2024
Sign [Signature]
Date 09/12/08
02.818

REVISIONS:
DATE: 09/12/08
BY: BJA/MO
REASON: 0820_DALL_Plan
SCALE: 1:200 @ A1 1:400 @ A3


Kayvin Pty Ltd
19 Victoria Ave, Concord West
Elsie Street Burwood
TURNER+ASSOCIATES

TURNER+ASSOCIATES


Tel: 8568 0000
Fax: 8568 0088
PRINTED: 27.11.08

Job No. 08020
Drawing No. DA12
Revision No. 1

27/1/08 KM
13/1/08 KM
18/08 KM
Issued for Information
Panel Review
Review Submission
Revision Notes

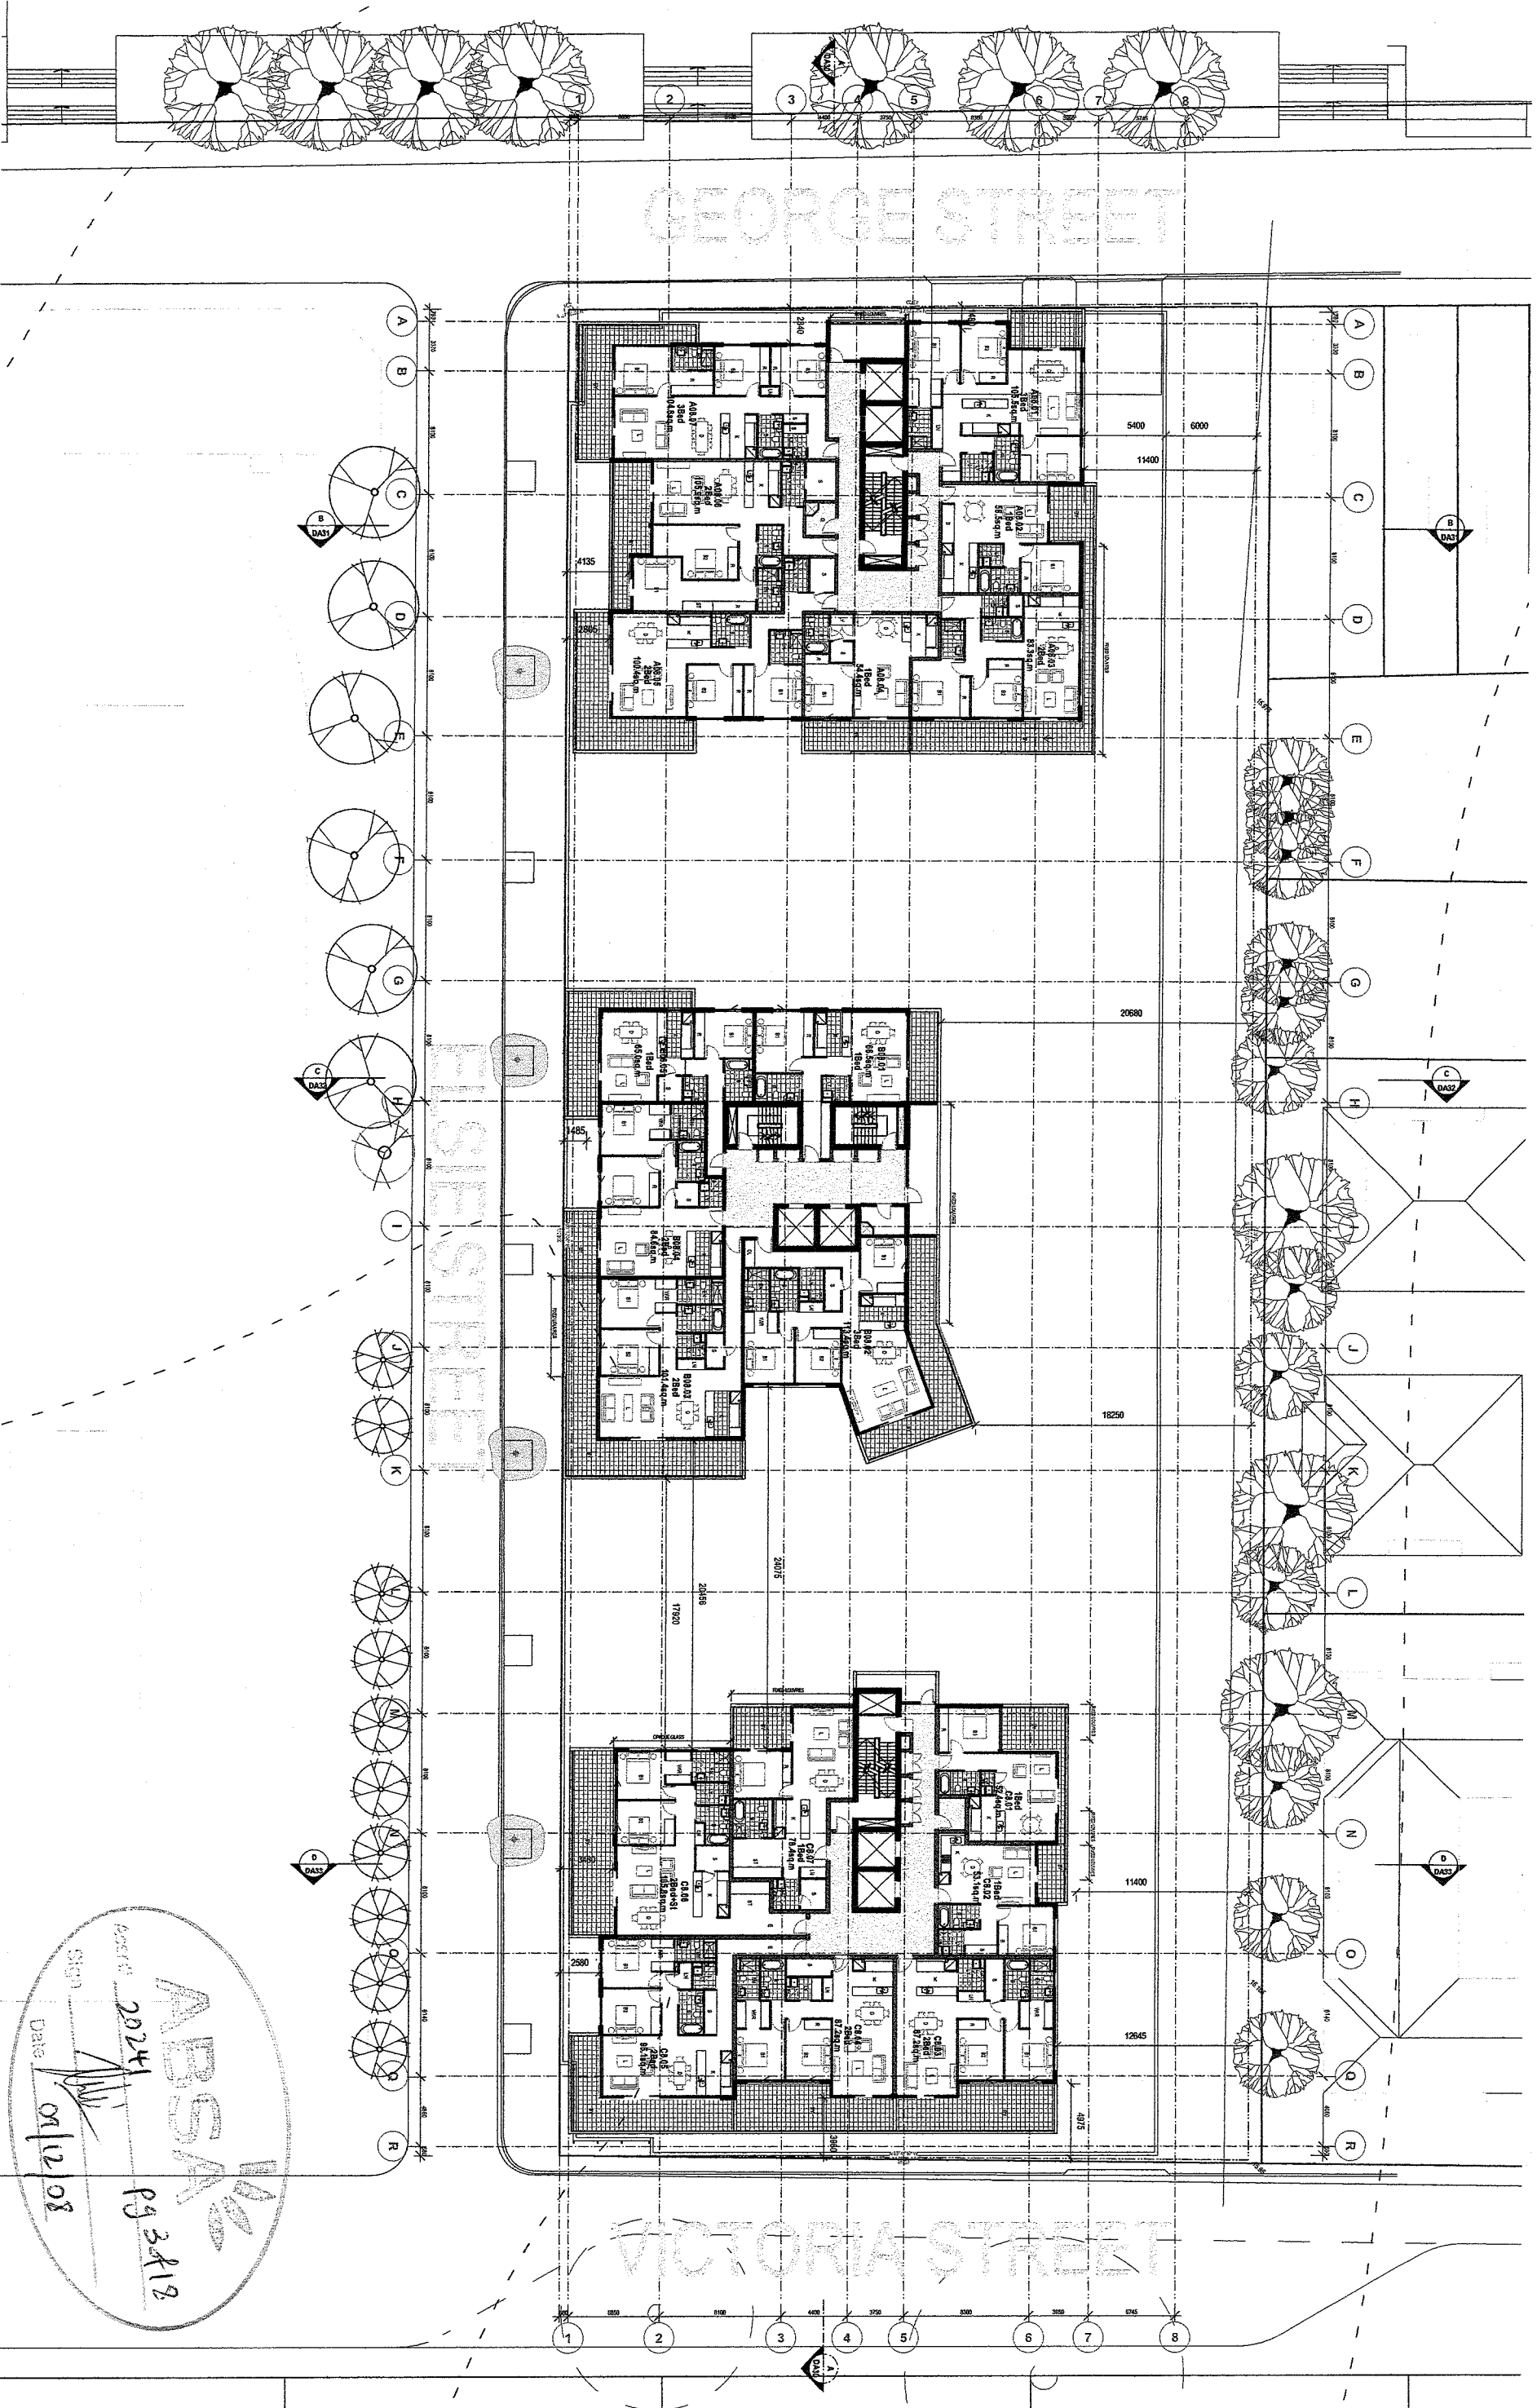


ABSAS
2024
Pg 3 of 12
Date 01/12/08

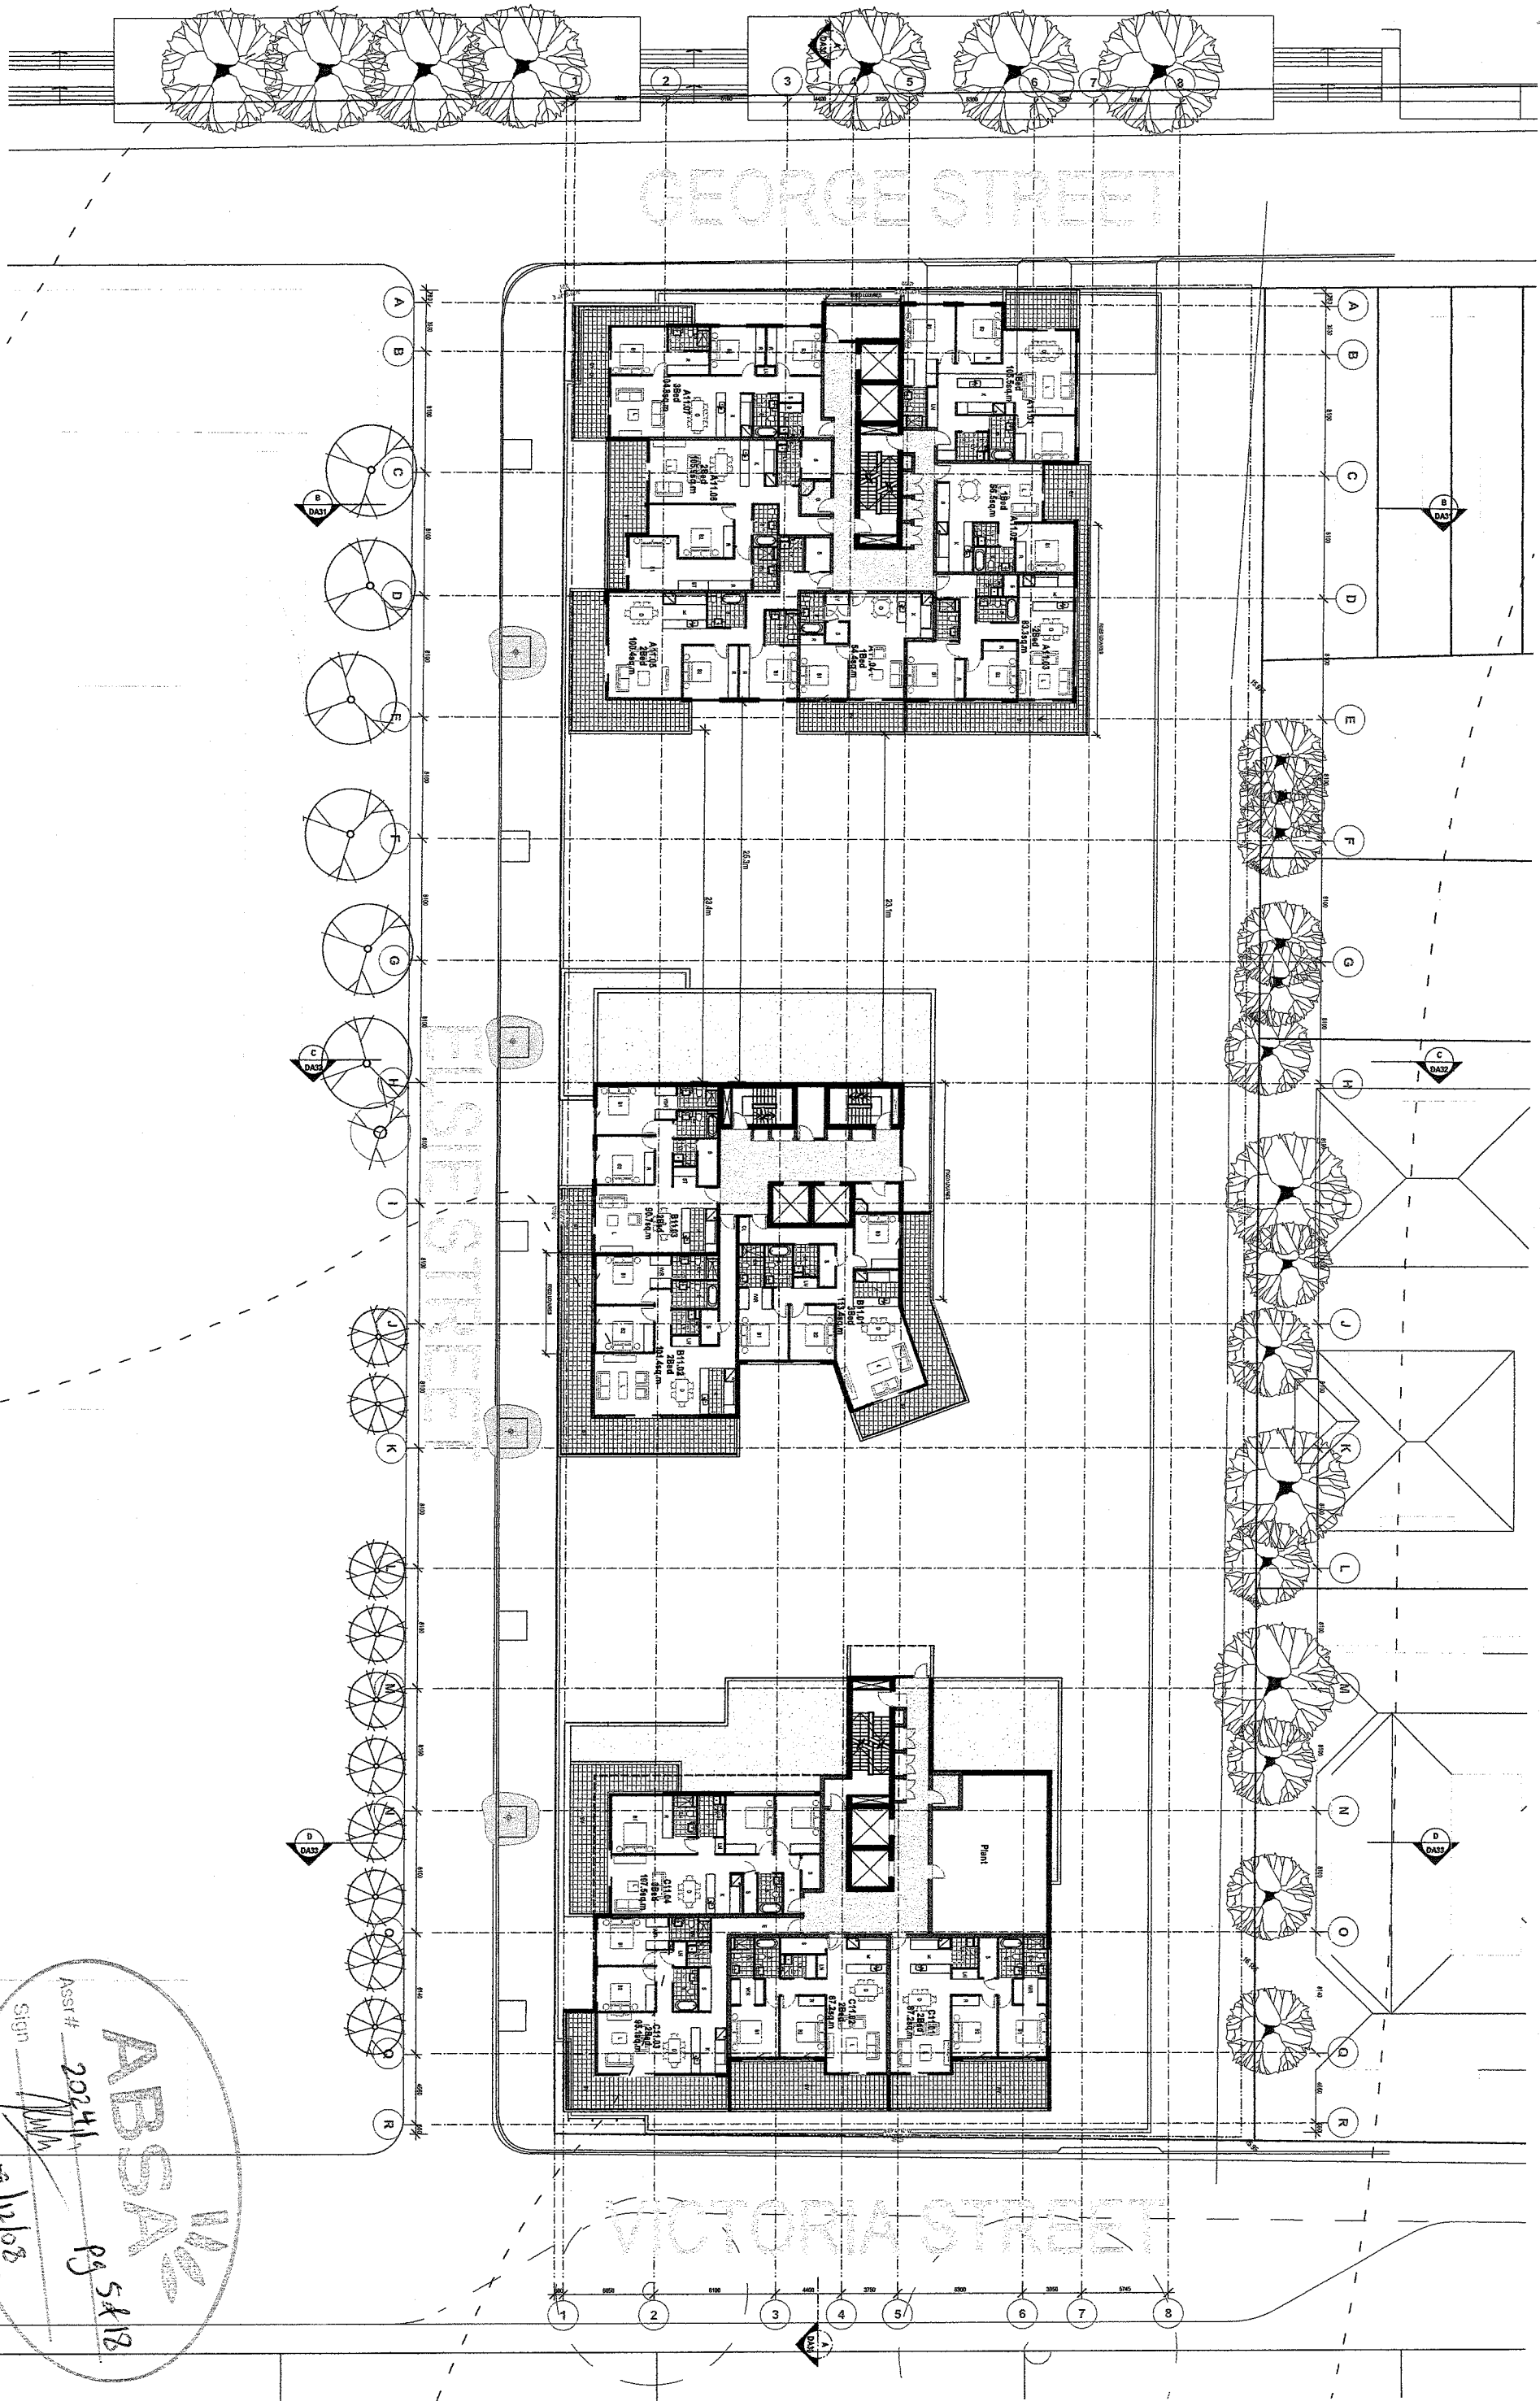

GEORGE STREET


VICTORIA STREET


ELISE STREET

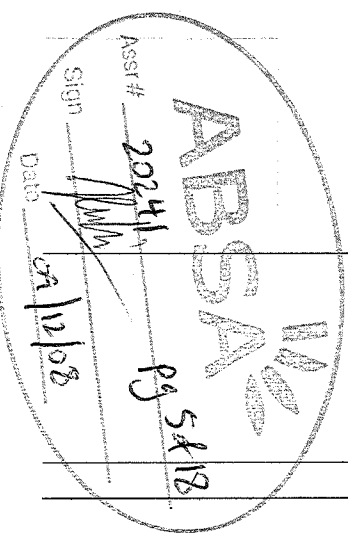

G	27/11/08	KM	Issued for information
F	1/8/08	KM	Revised submission
E	25/7/08	KM	3HAP

ASSISTANT
Sign _____
Date 09/12/08
Pg 6 of 18

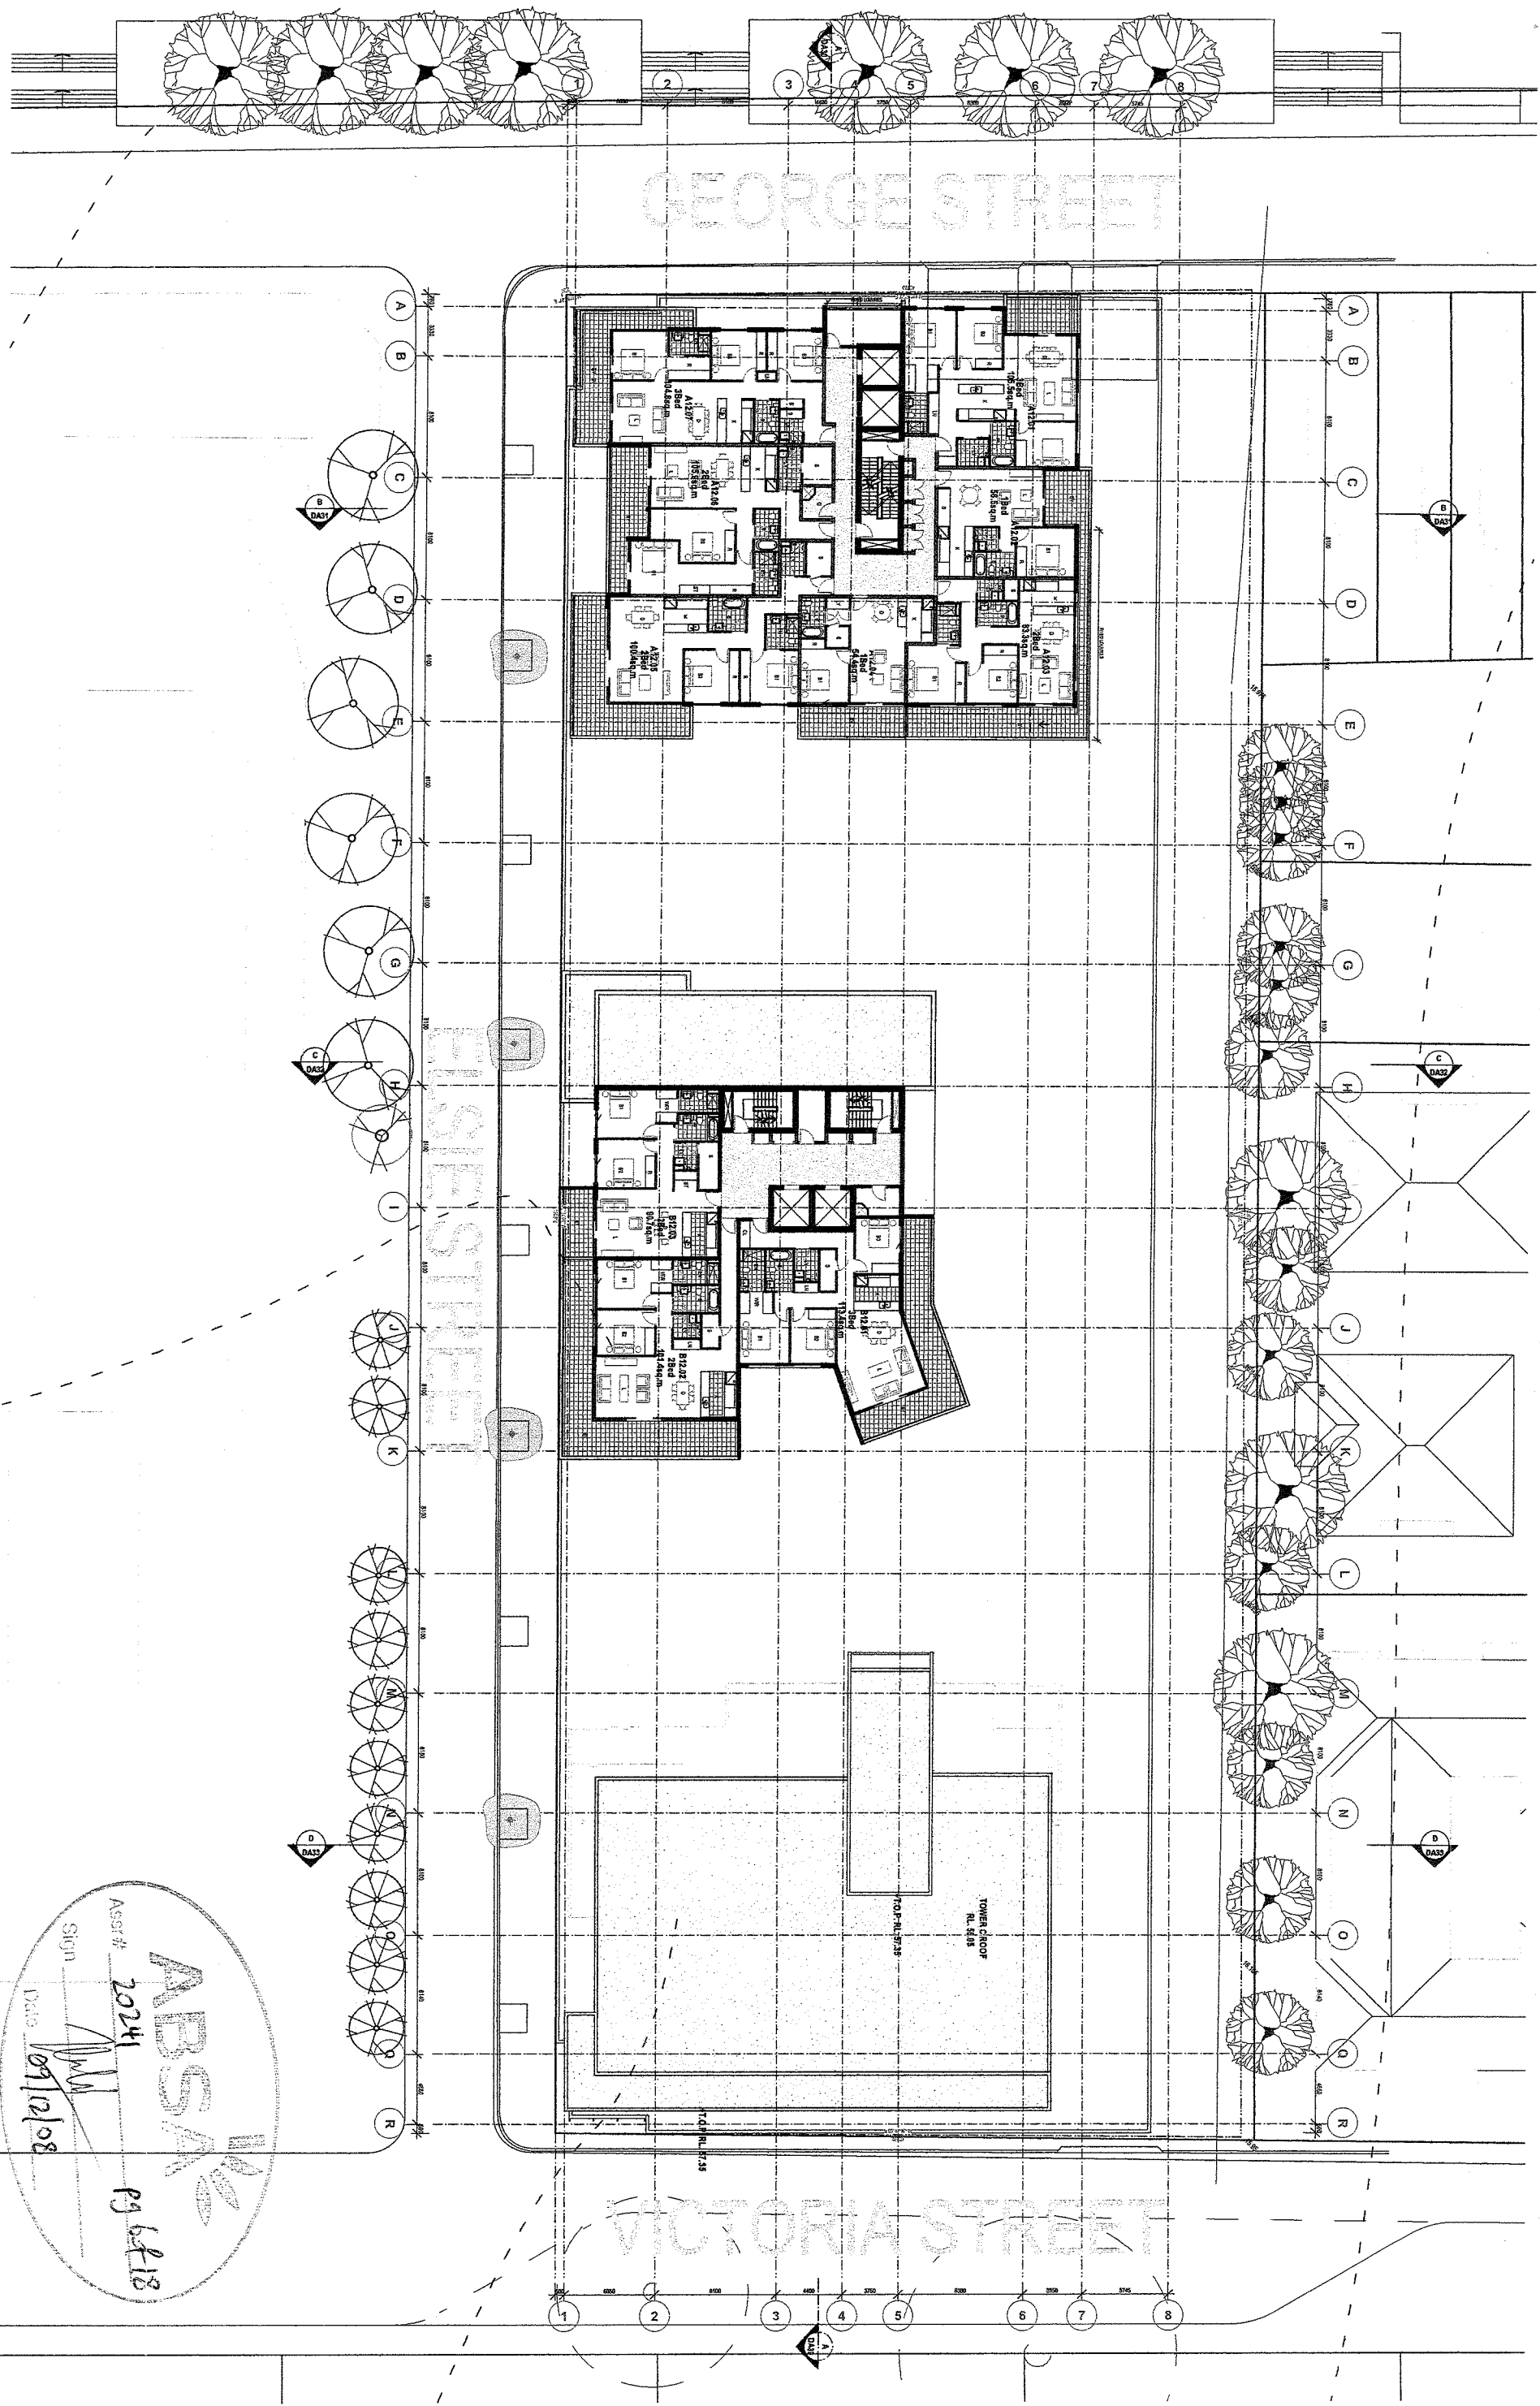


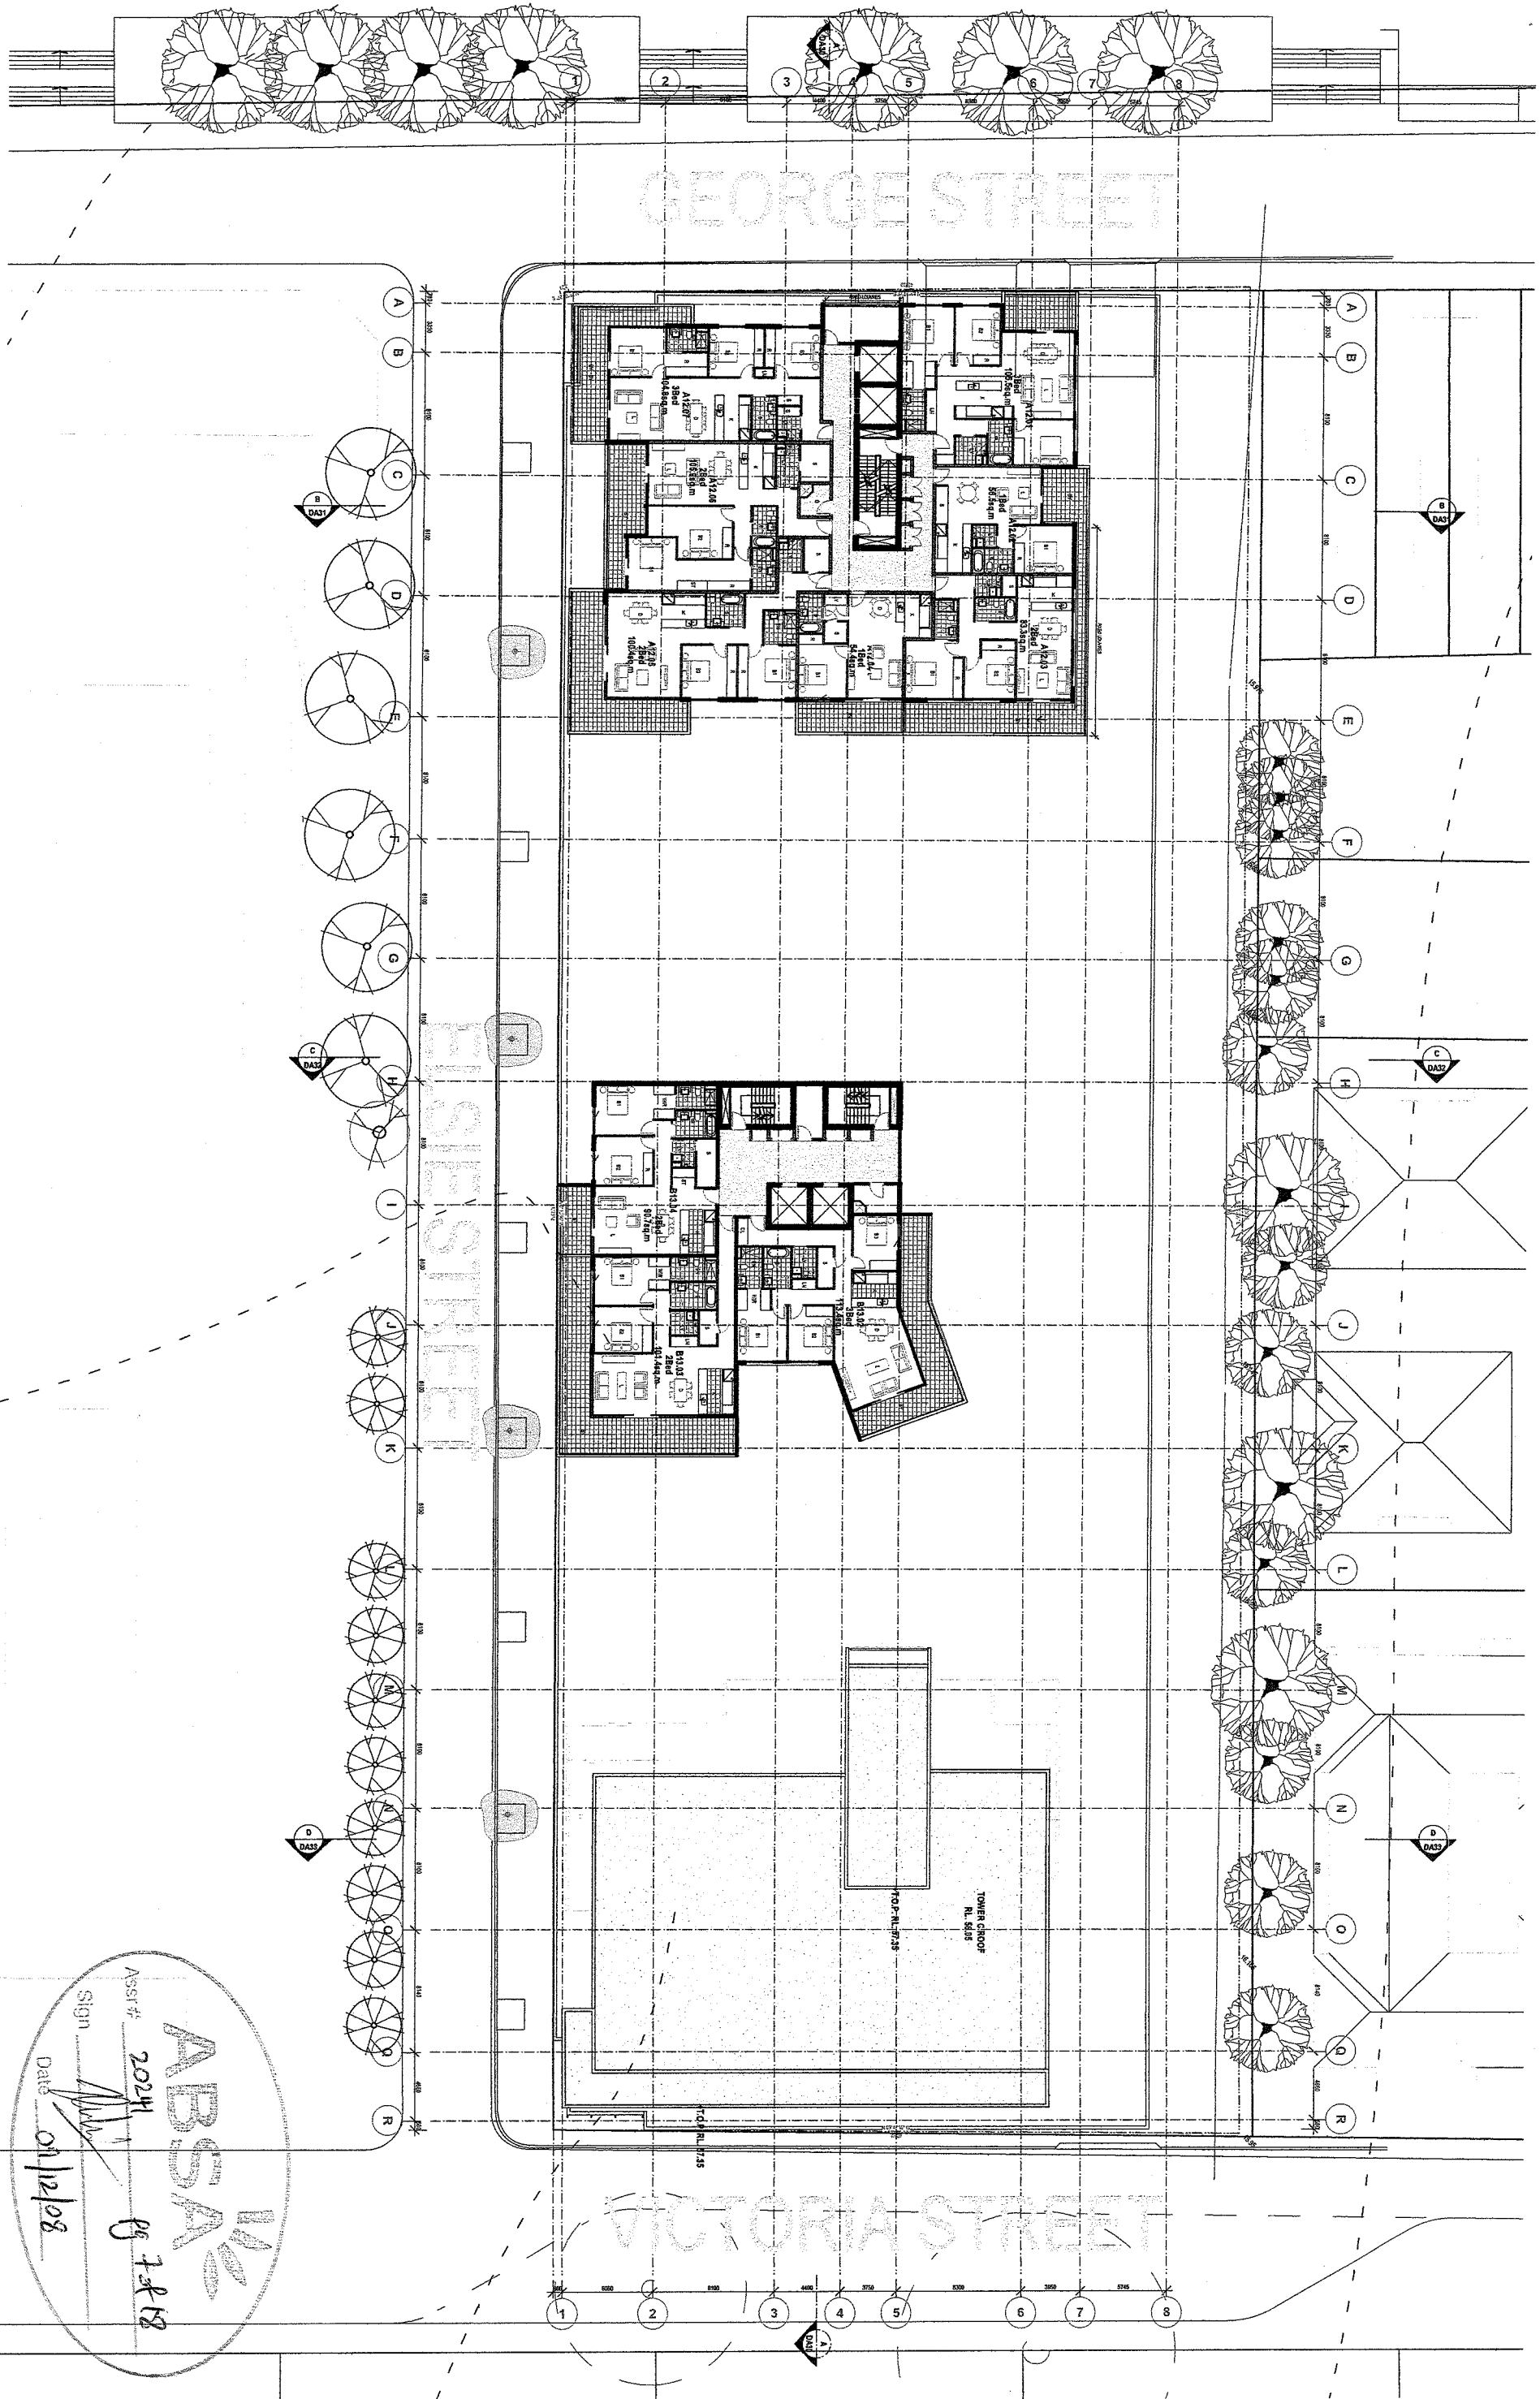


GEORGE STREET

ELSIE STREET

VICTORIA STREET

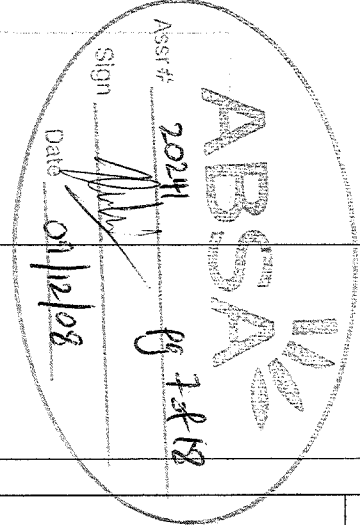

DRAWING INFORMATION		PROJECT INFORMATION		CLIENT INFORMATION		DRAWING INFORMATION	
Scale	1:200 @ A1 1:400 @ A3	Project No.	08020 DA17 Plans	Client Name	Kaylyn Pty Ltd	Job No.	08020
Drawing No.		Drawing Title		Drawing Date		Drawing Scale	
DA17		Plan Level 13 to Level 14, Tower B Penthouse		08/12/08		H	
Revision Notes		Revision No.		Revision Date		Revision By	
H 27/1/08		RM		Issued for information		H	
G 18/8/08		RM		Revised information		G	
F 25/7/08		RM		Revised information		F	

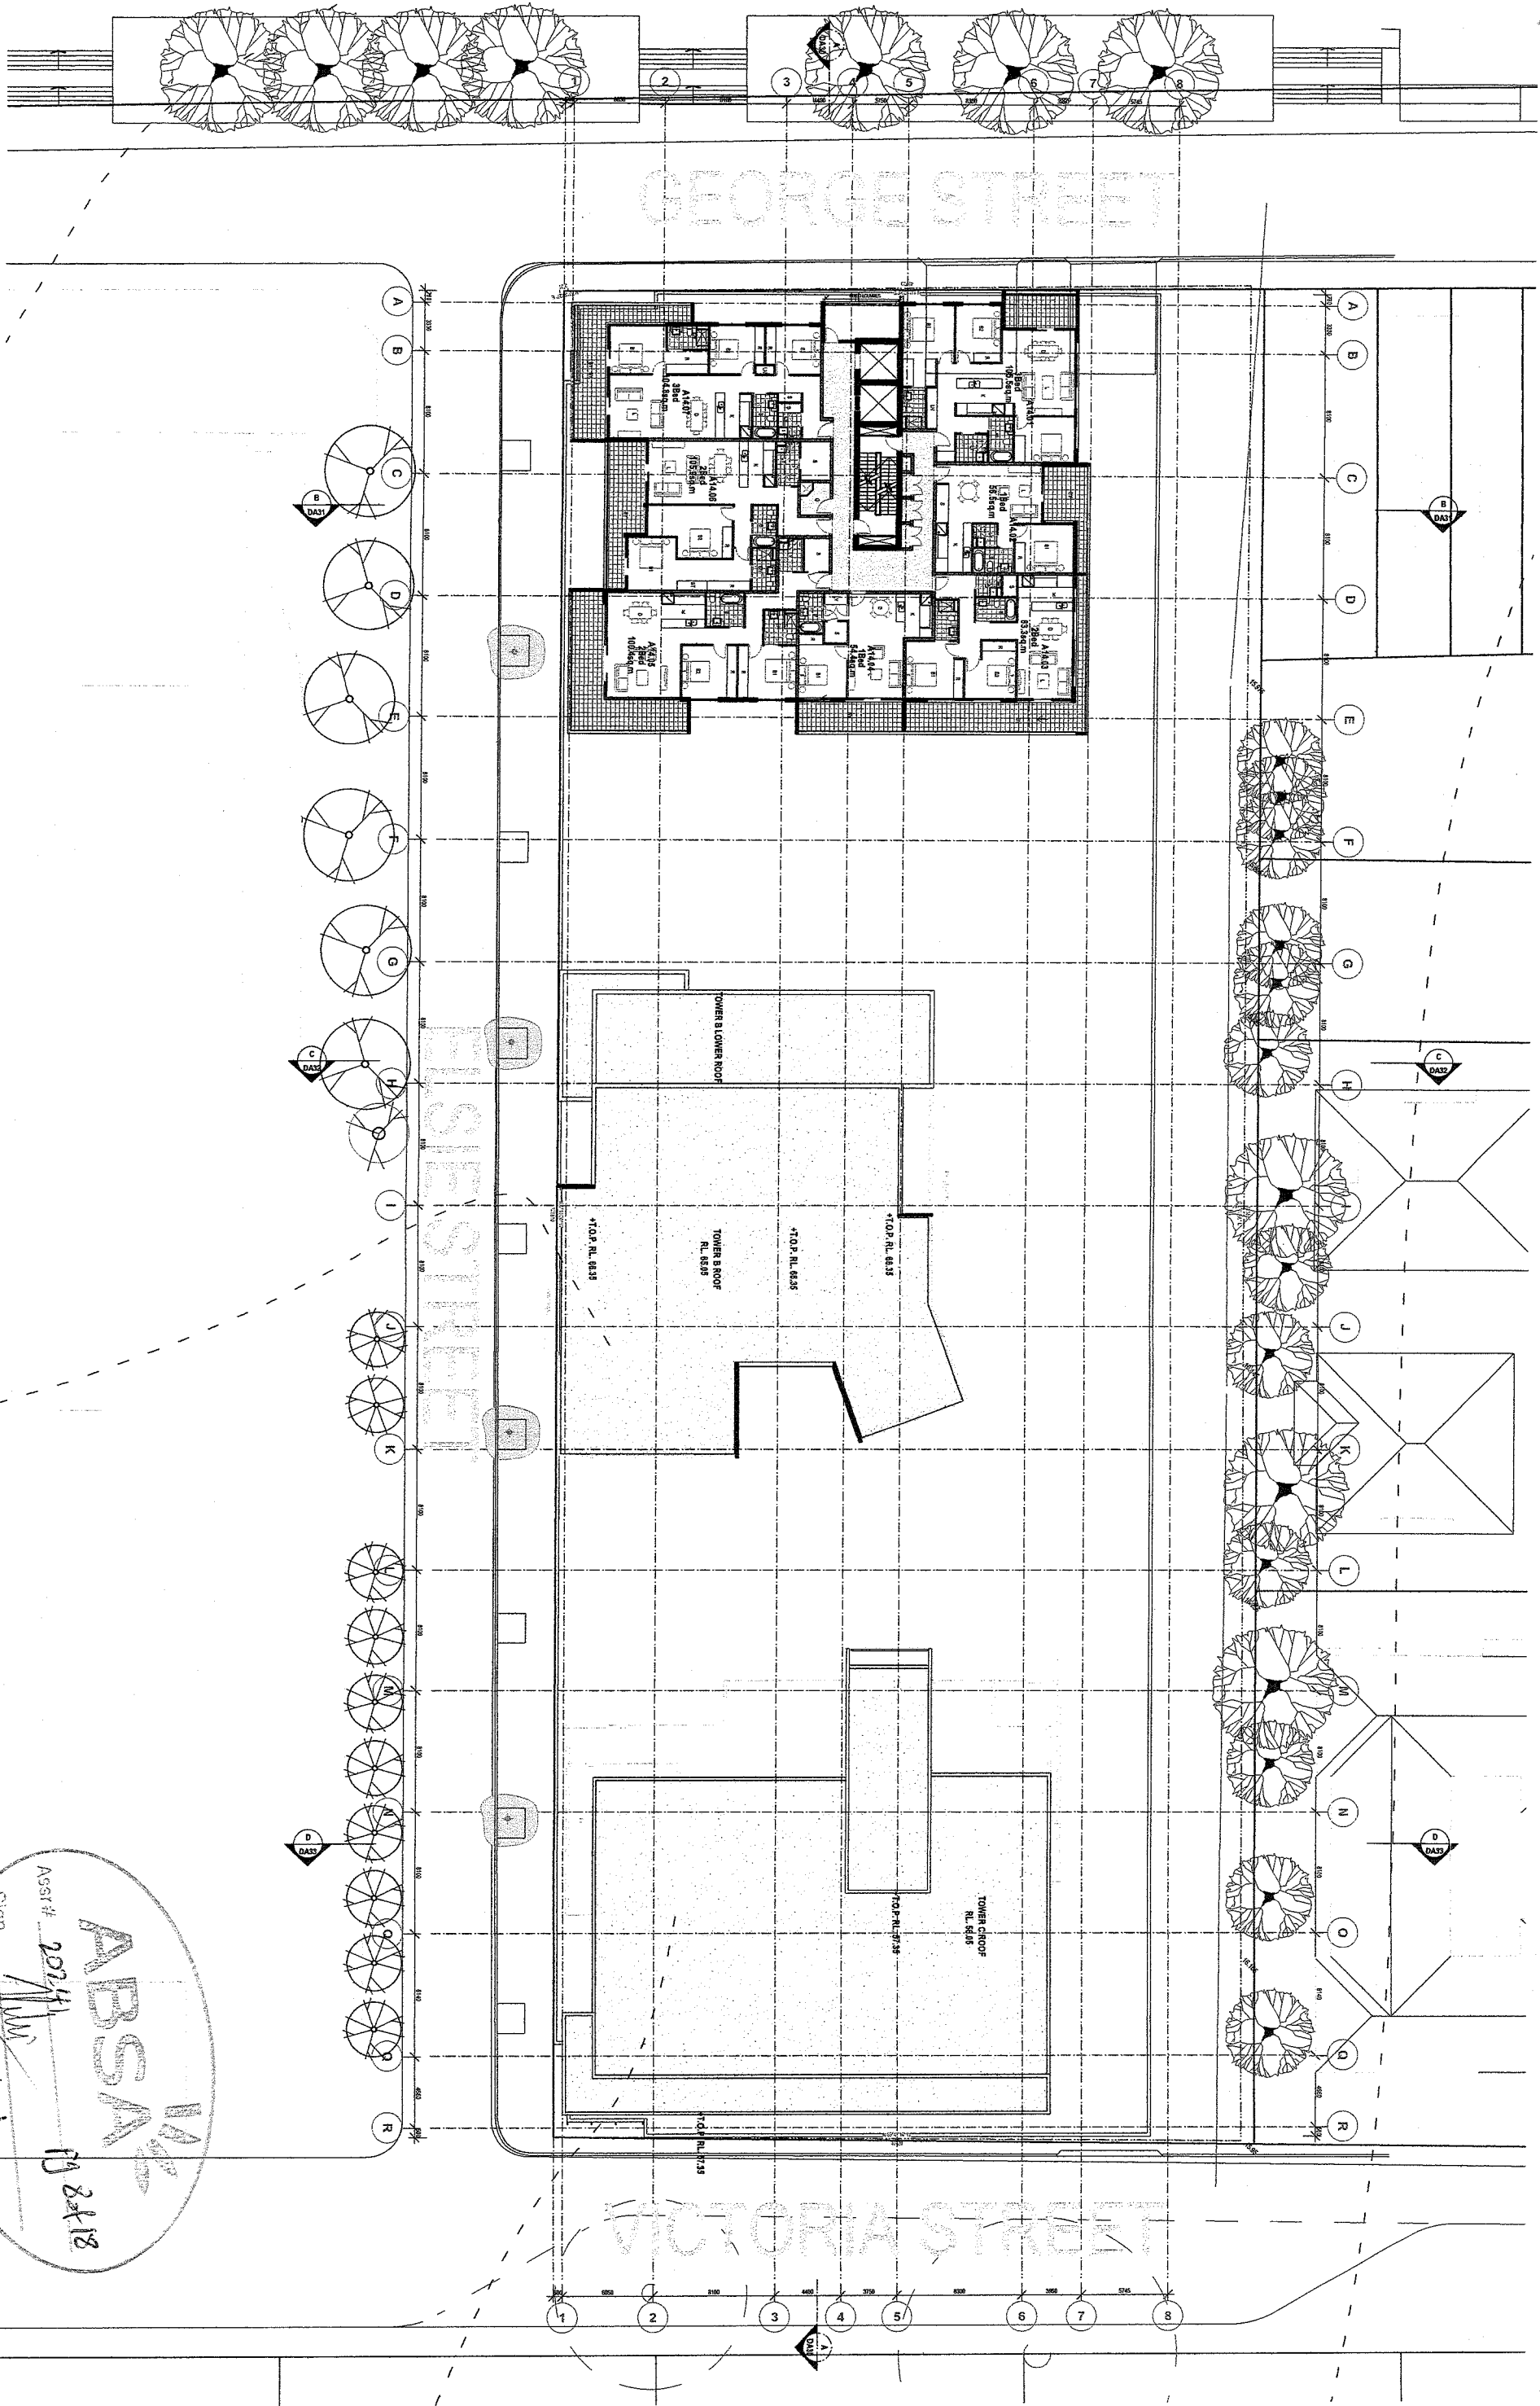


GEORGE STREET

VICTORIA STREET


FRIES STREET

ABS SA
Assist # 2014
Sign [Signature]
Date 09/12/08
19 2418


DRAWING ARCHITECT:		DATE: 08/02/08		PROJECT: 08020 DA11 Plans		SHEET: 15 of 16	
SCALE: 1:200 @ A1 1:400 @ A3		Kavlyn Pty Ltd		19 Victoria Ave, Concord West		Elsie, George & Victoria Streets, Burwood	
TURNER + ASSOCIATES		T/O 8556 0000		PRINTED 27.11.09		Plan Level 15 to Level 16	
F/O 8556 0088		Job No. 08020		Drawing No. DA18		Revision Notes	

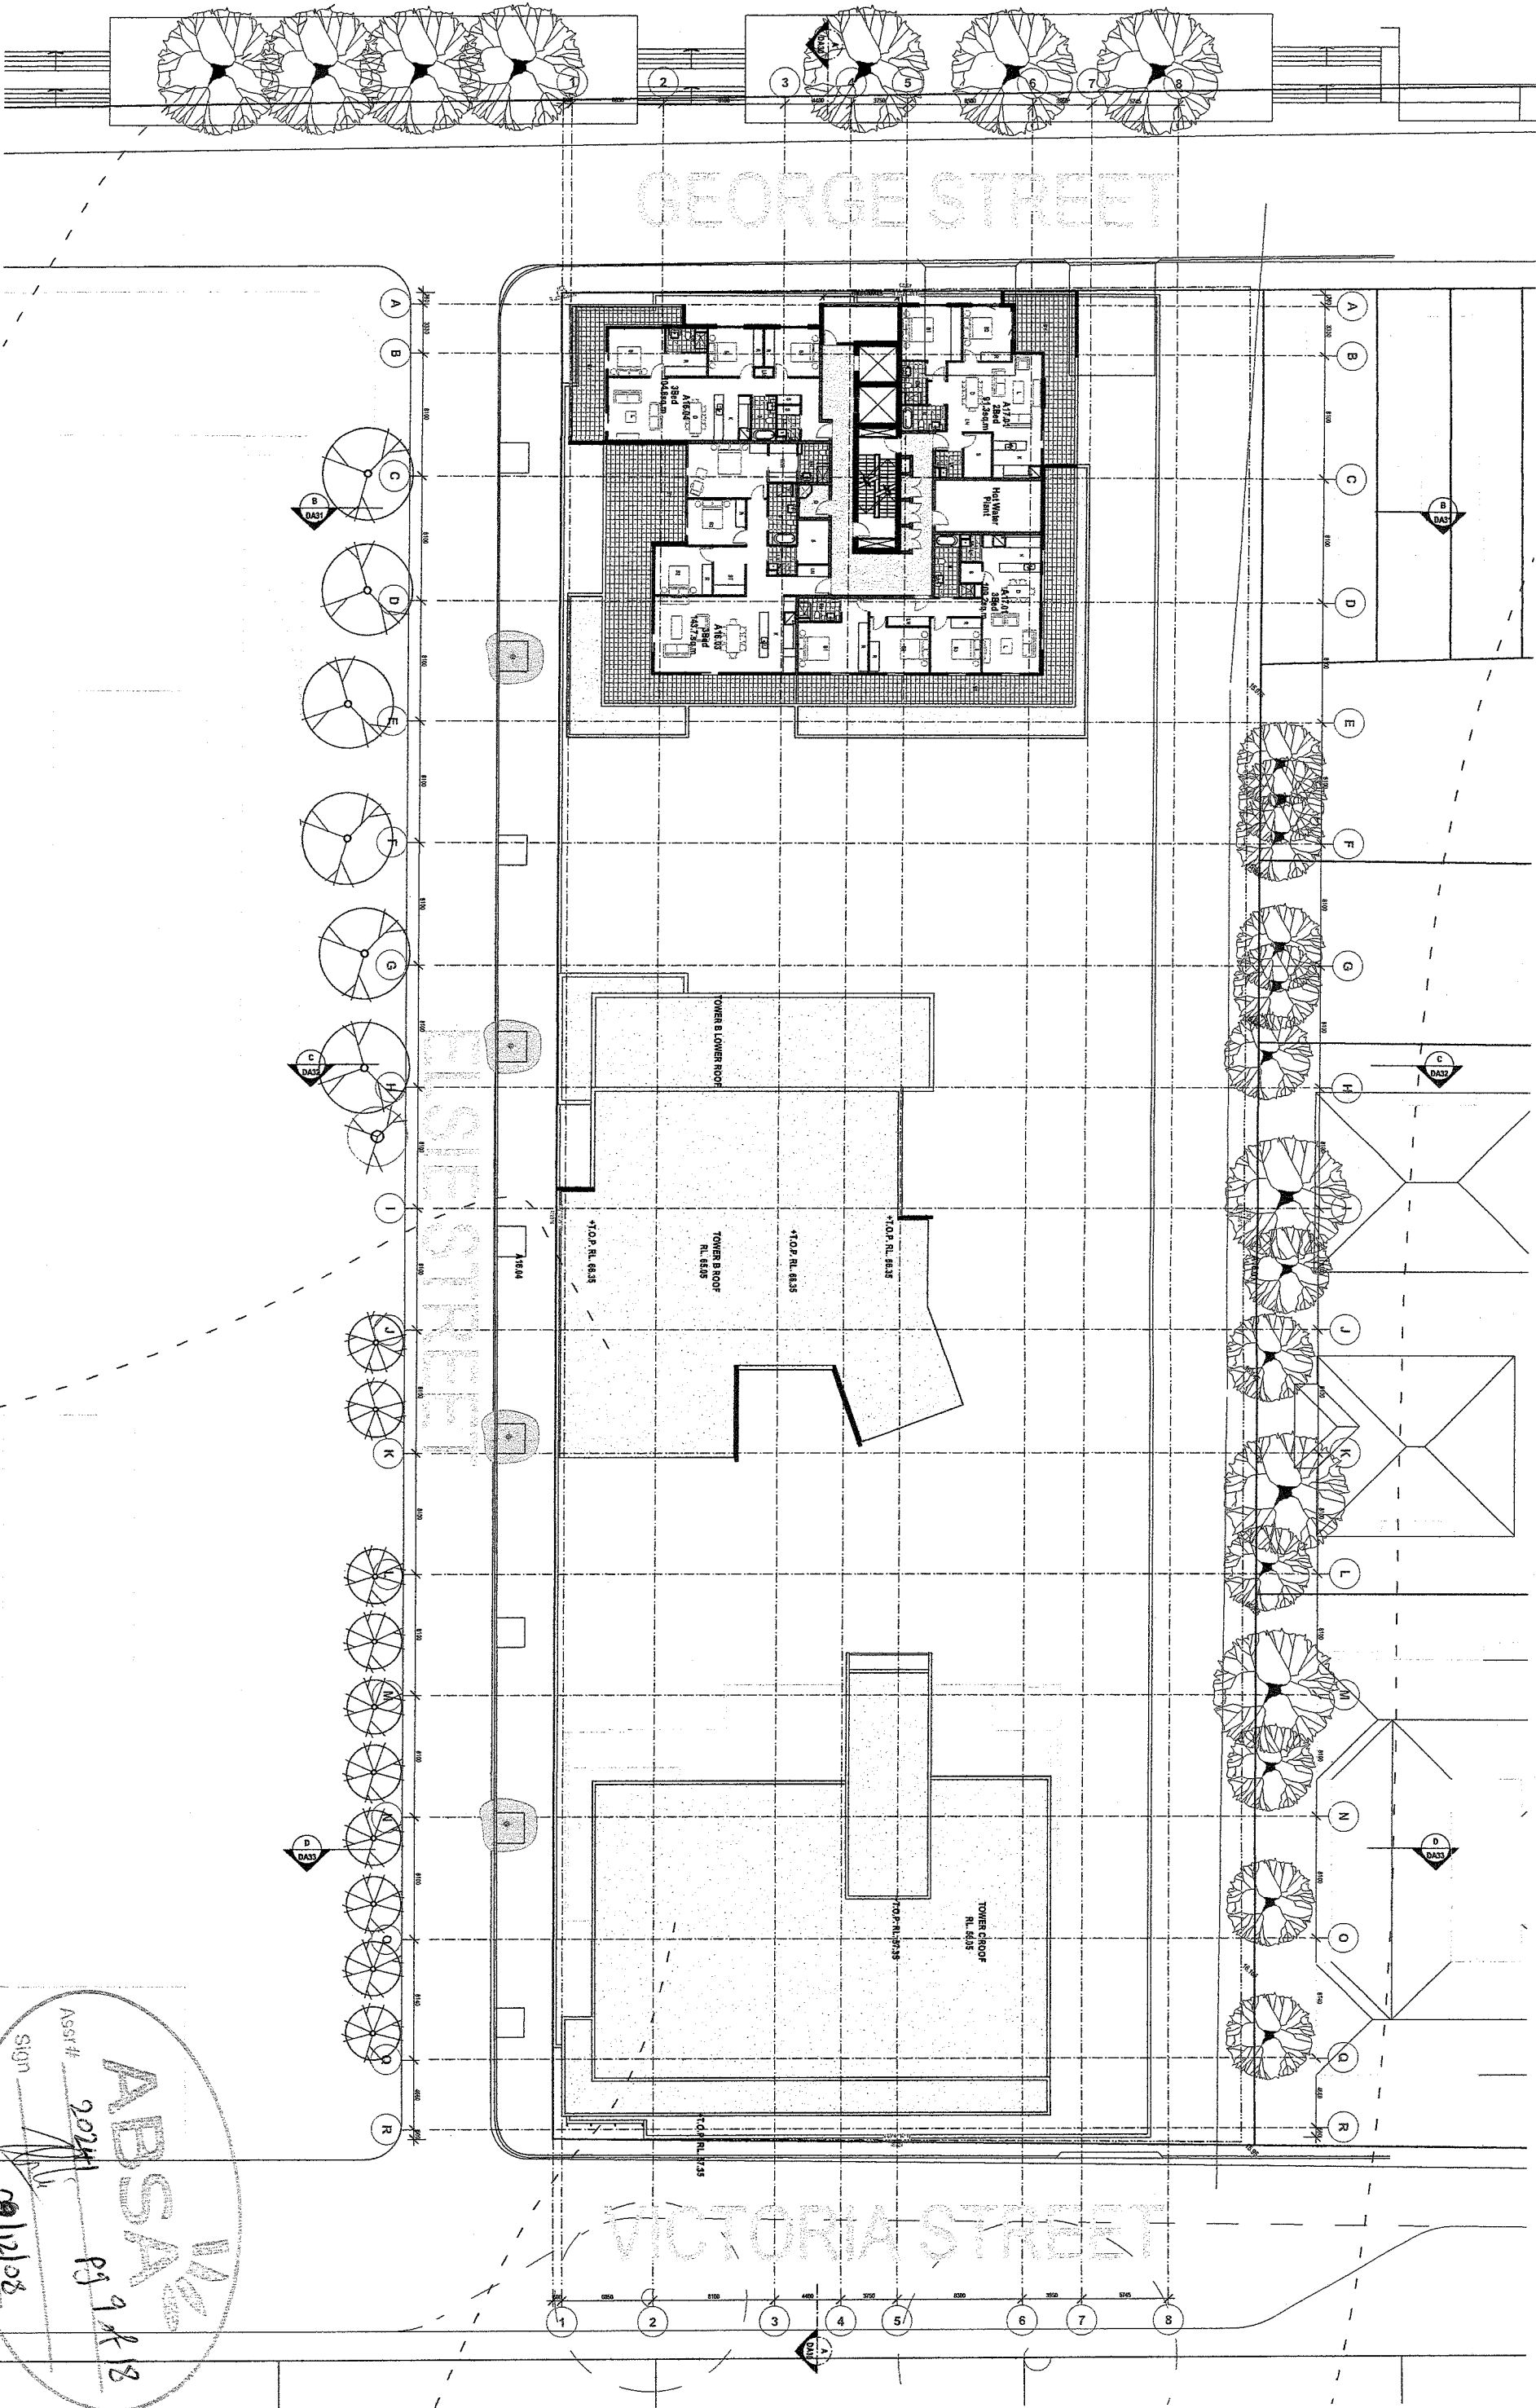

ABSA
Ass't # 2024
Sign Date 02/12/08
Pg 9 of 18

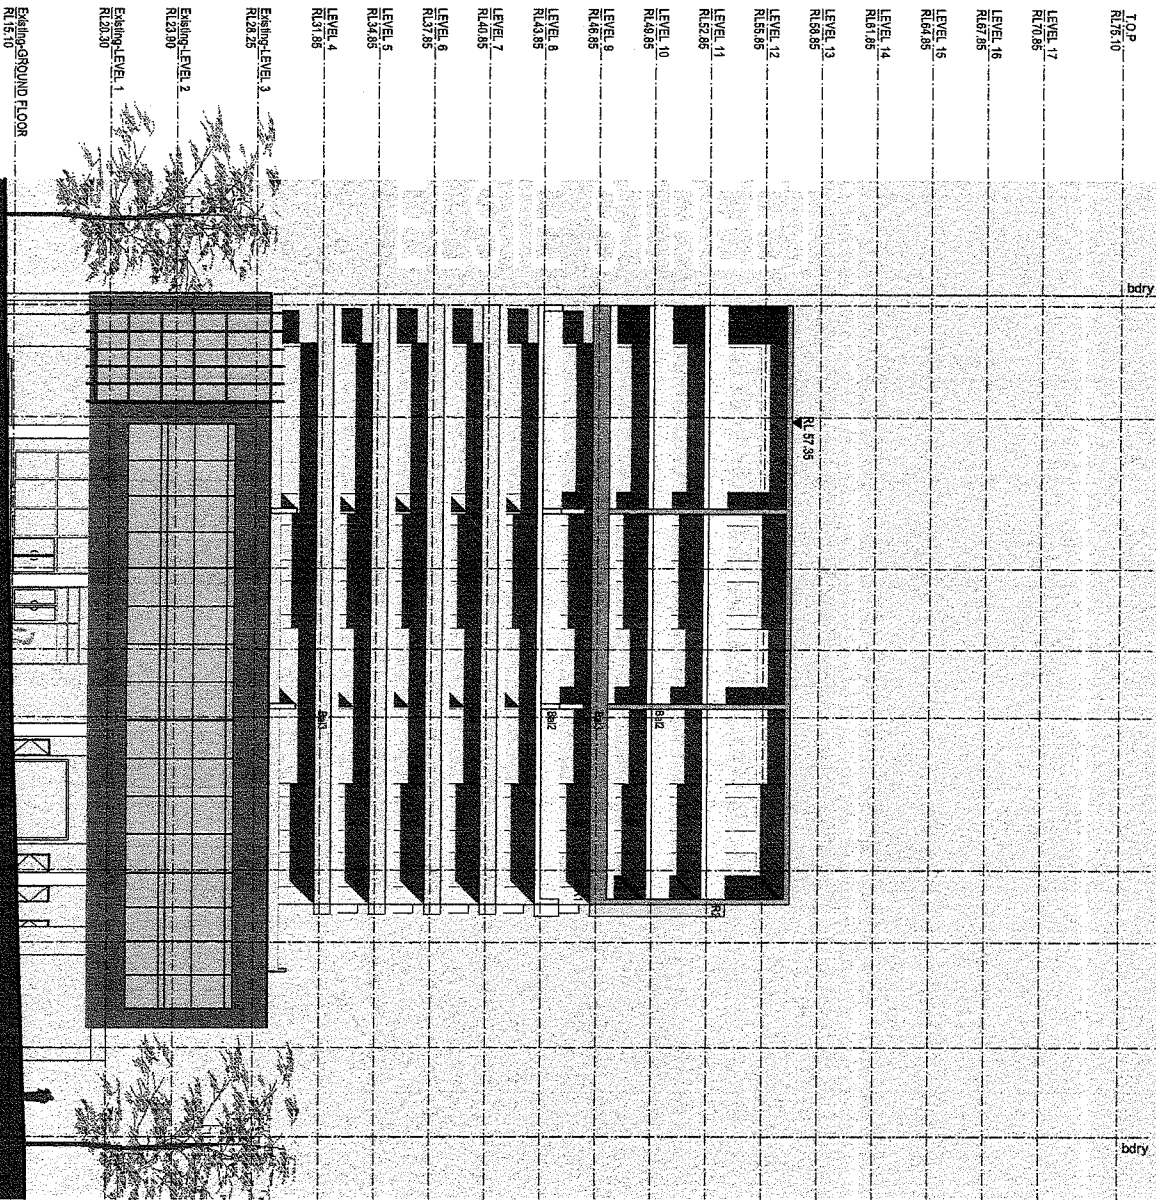

NORTH ELEVATION - TOWER C

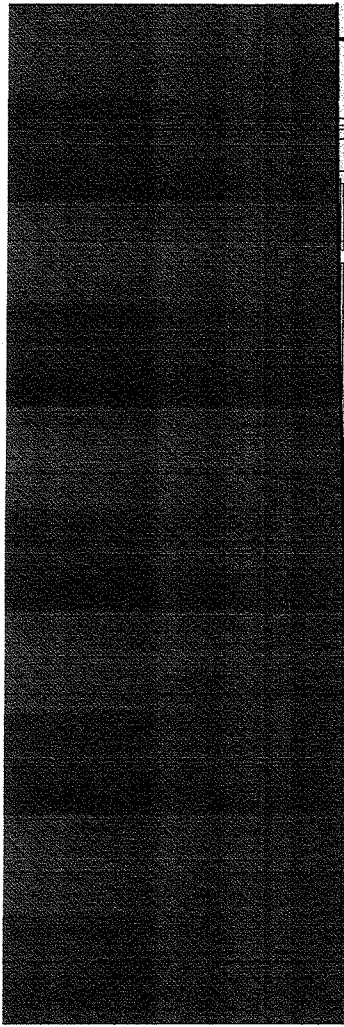


LEGEND:



AL-F Powdercoated Aluminum Louvers - fixed screens
AL-O Powdercoated Aluminum Louvers - sliding operable screens
Belt Baseplate Type 1: Precast Concrete, integrally finished or stained
Belt Baseplate Type 2: Full Height Aluminum Framed Glass
Ract Baseplate Type 3: Precast to half height with Aluminum Framed Glass above

FP Facade Panel - recessed Precast panel
G Powdercoated Aluminum Framed Glazing
GF Powdercoated Aluminum Framed Glazing, operable/united
PF Pre-finished metal cladding panel window surrounds, 450mm deep



R1 Precast, Type 1 integral finish or concrete slab
R2 Precast, Type 2 integral finish or concrete slab
R3 Precast, Type 3 integral finish or concrete slab
SC Lightweight balcony privacy screens

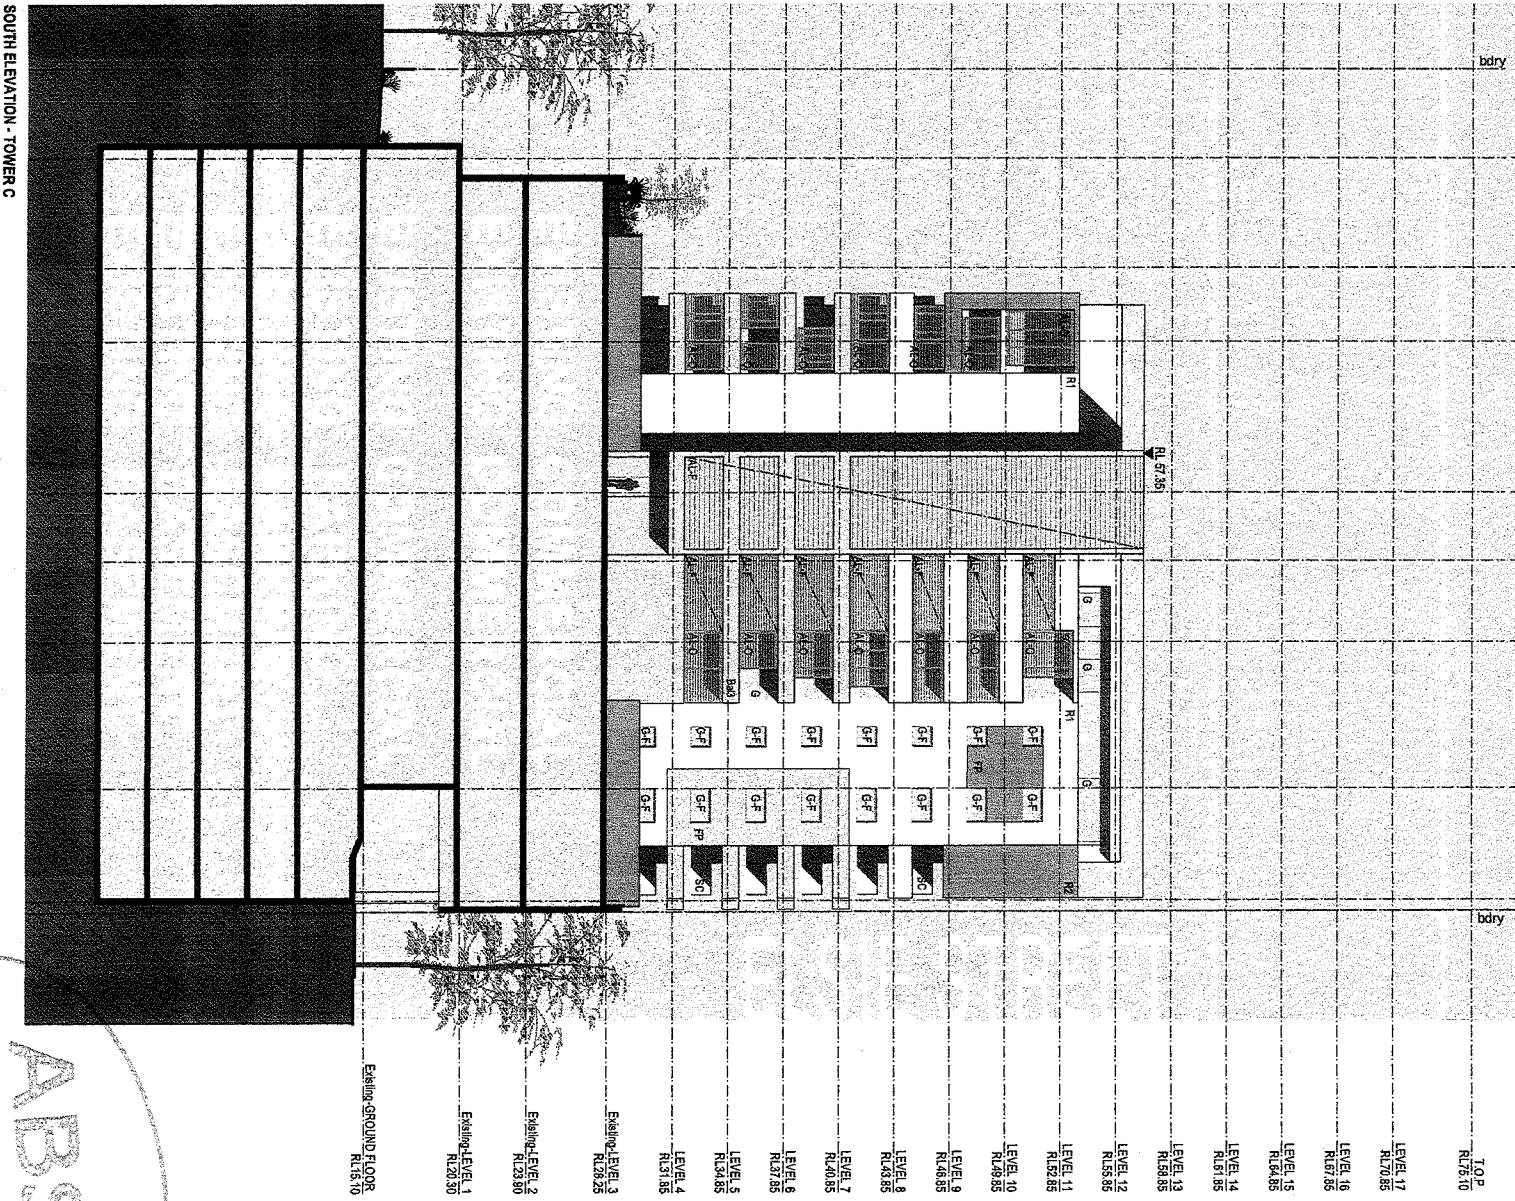



SOUTH ELEVATION - TOWER C

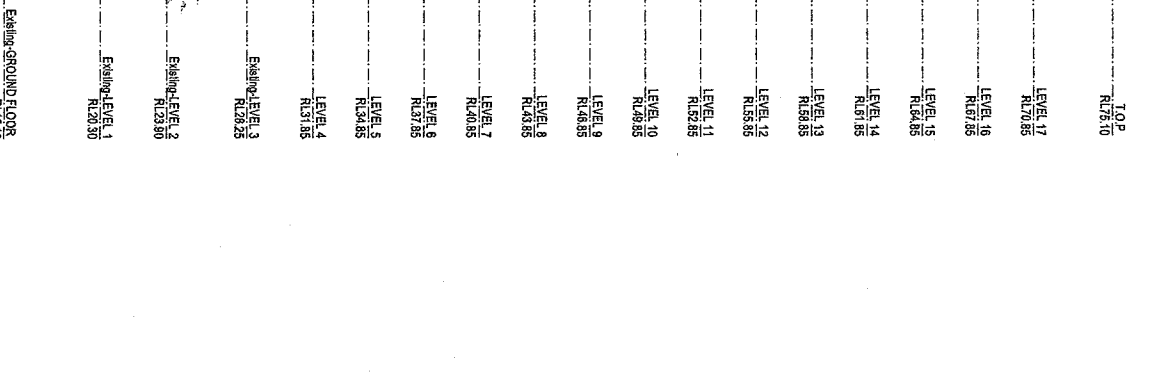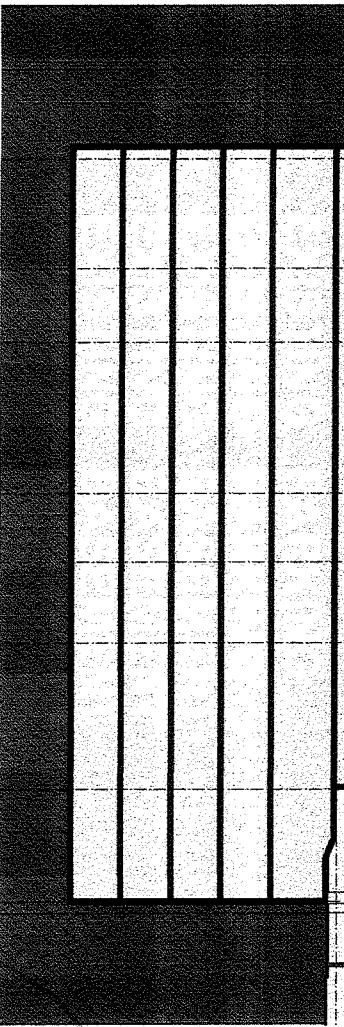



SOUTH ELEVATION - TOWER C

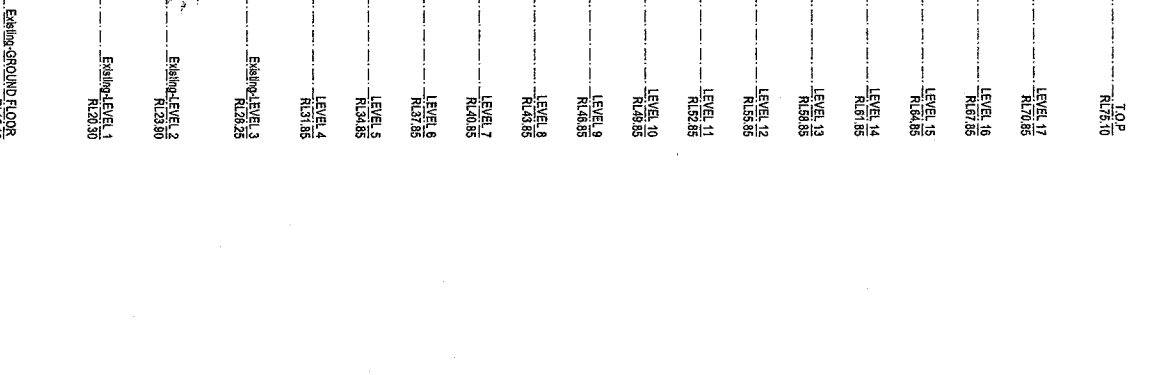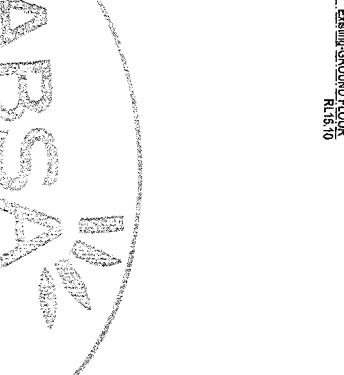



SOUTH ELEVATION - TOWER C

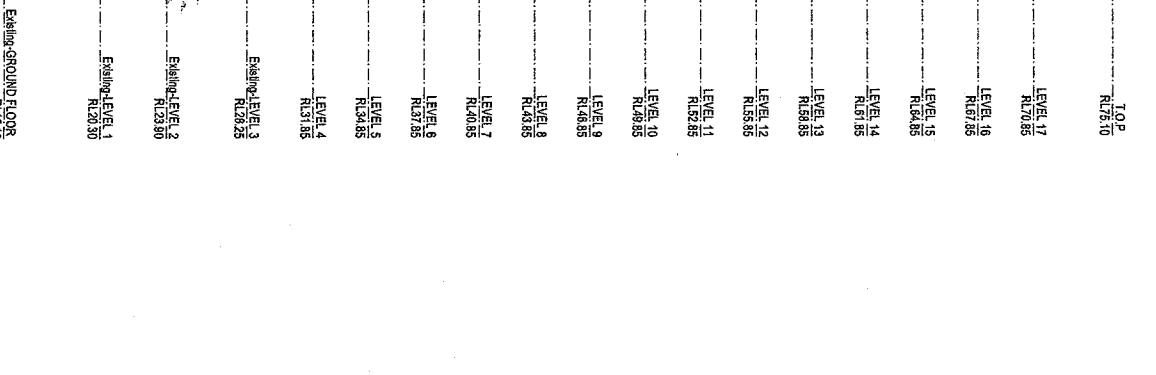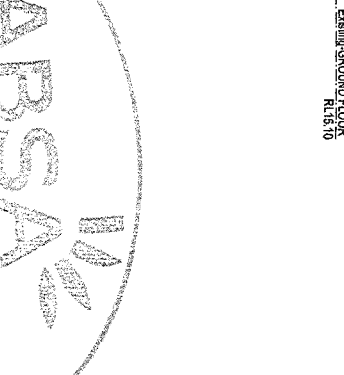



SOUTH ELEVATION - TOWER C

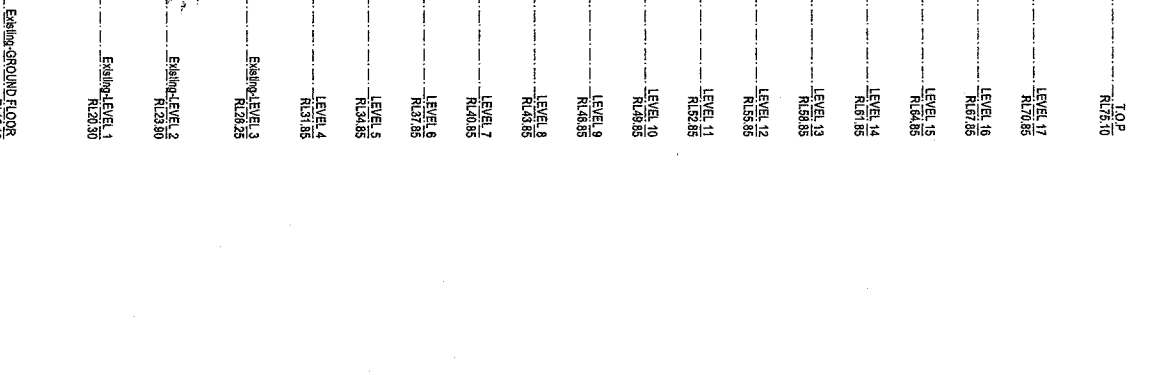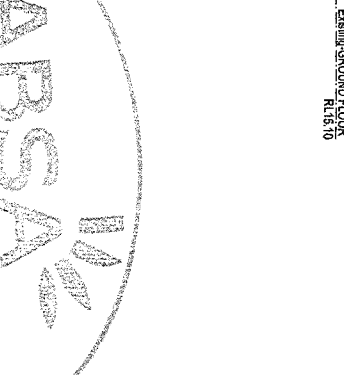



SOUTH ELEVATION - TOWER C

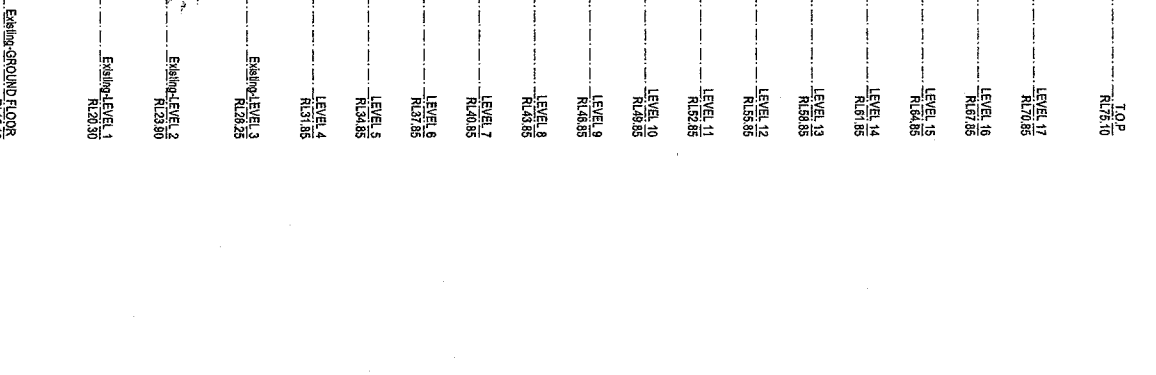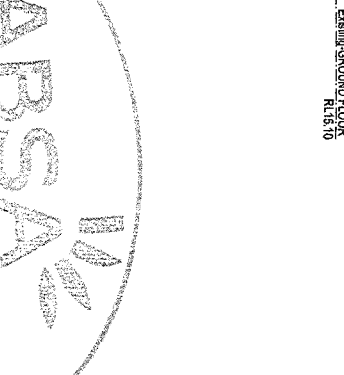



SOUTH ELEVATION - TOWER C

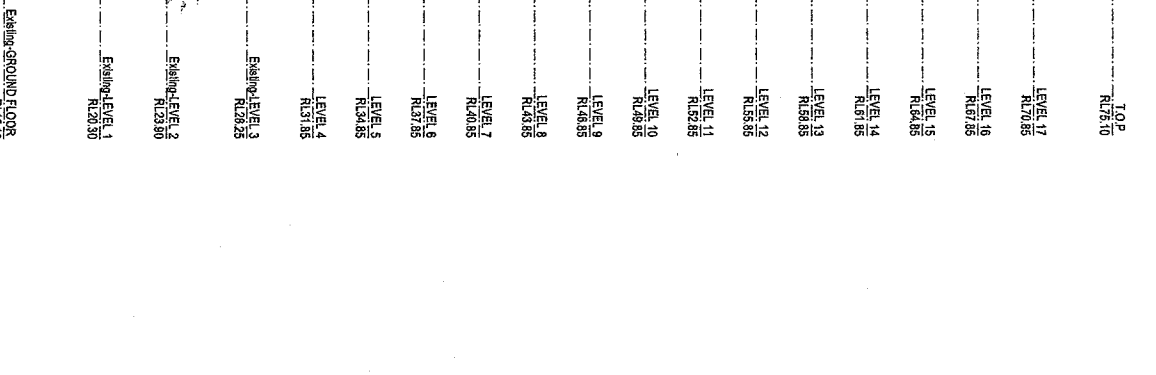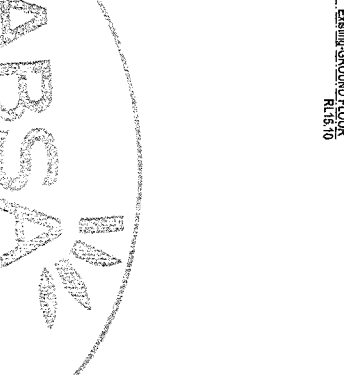



SOUTH ELEVATION - TOWER C

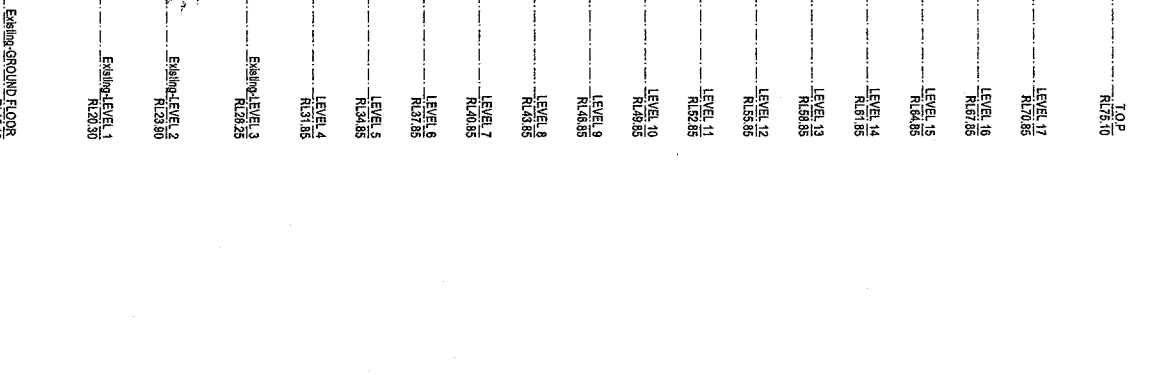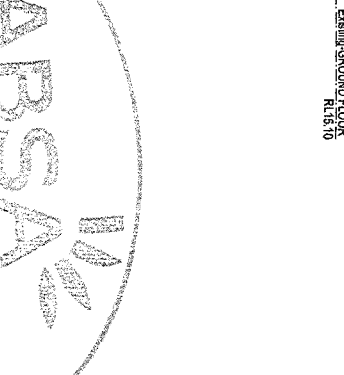



SOUTH ELEVATION - TOWER C

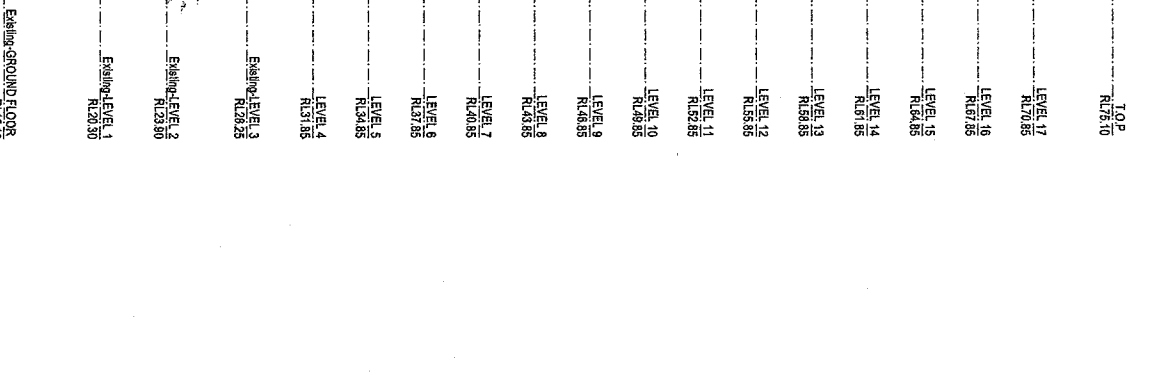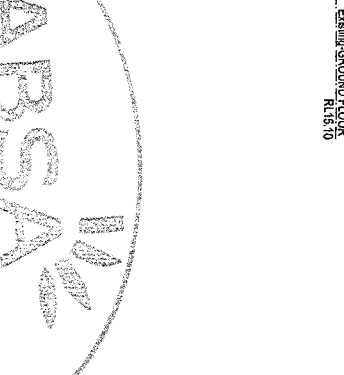



SOUTH ELEVATION - TOWER C

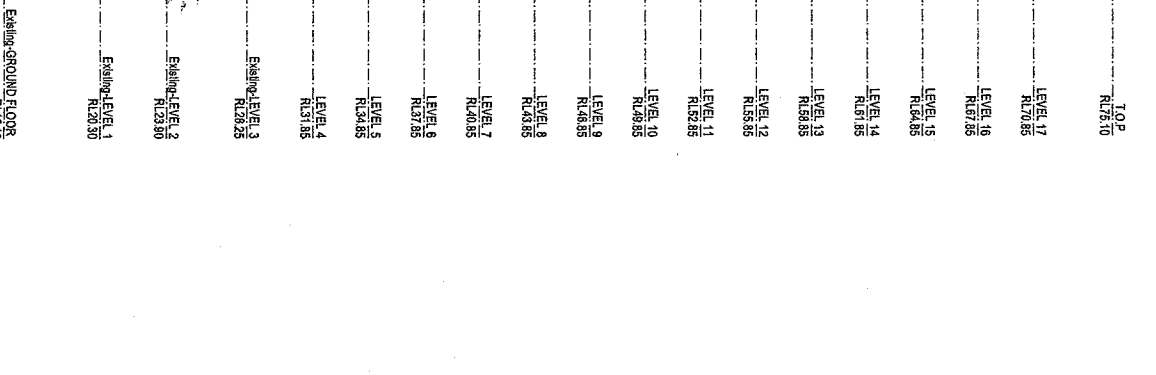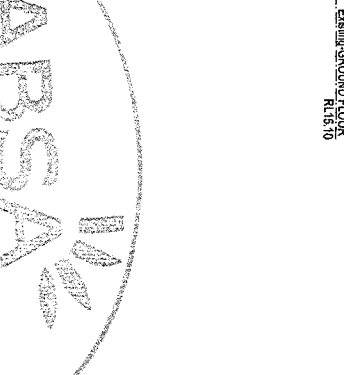



SOUTH ELEVATION - TOWER C

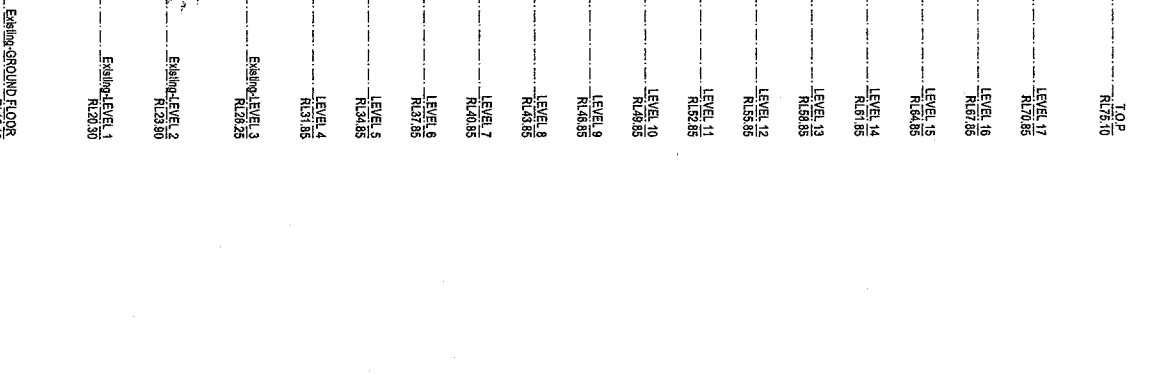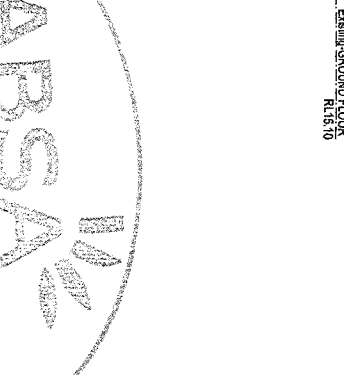



SOUTH ELEVATION - TOWER C

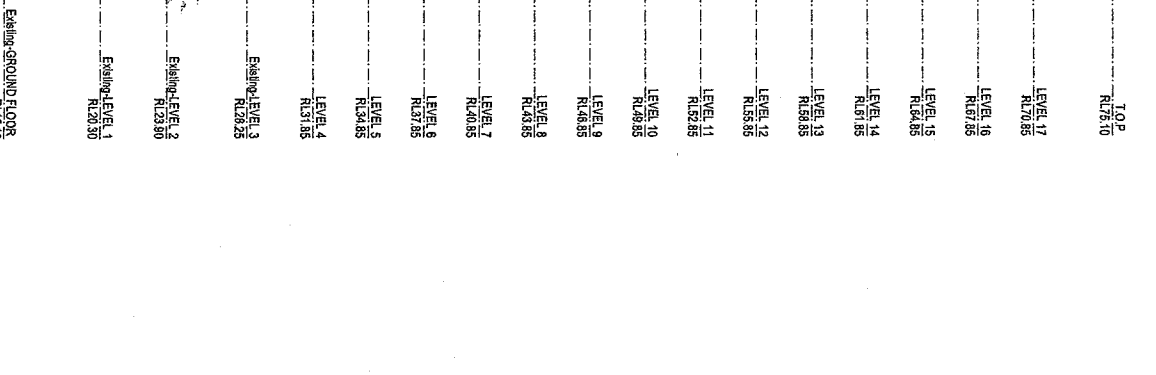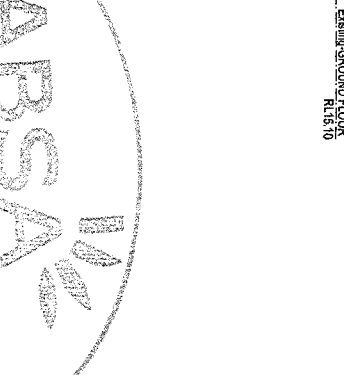



SOUTH ELEVATION - TOWER C

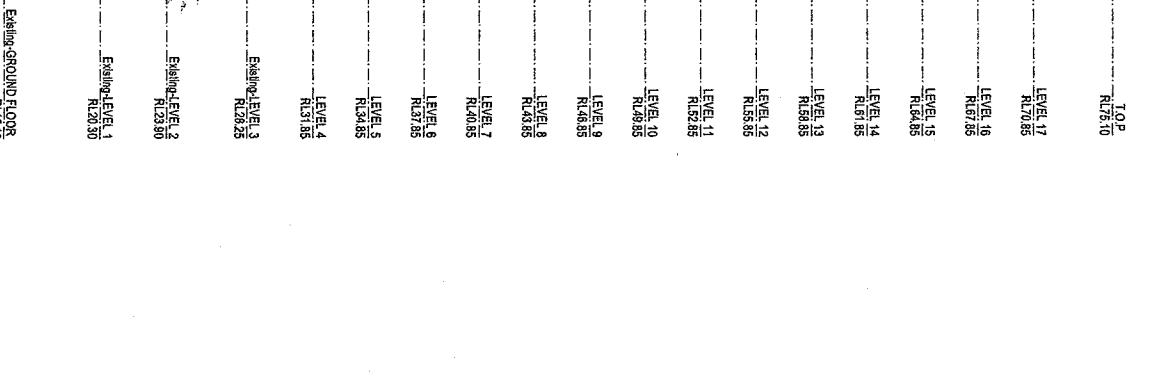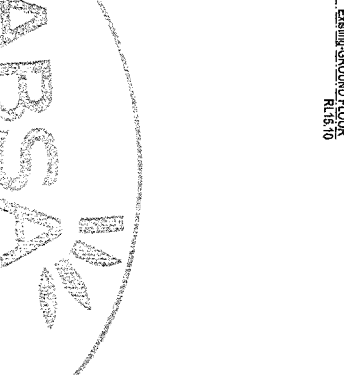



SOUTH ELEVATION - TOWER C

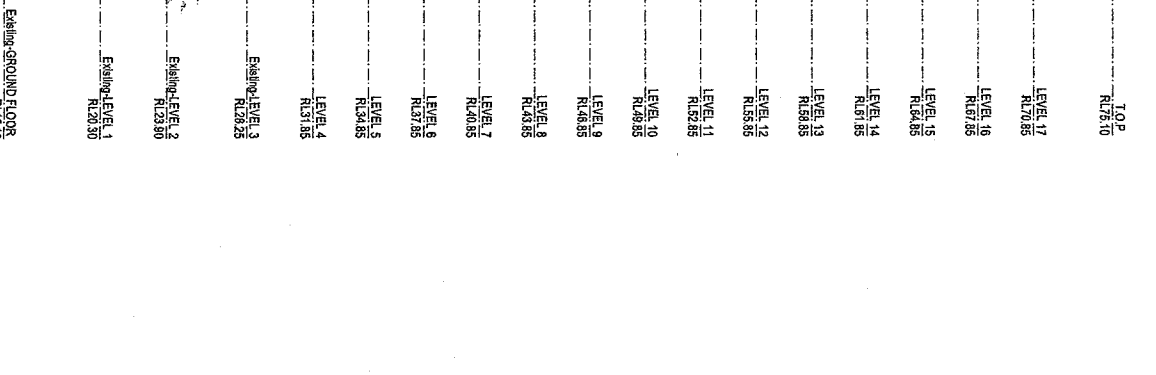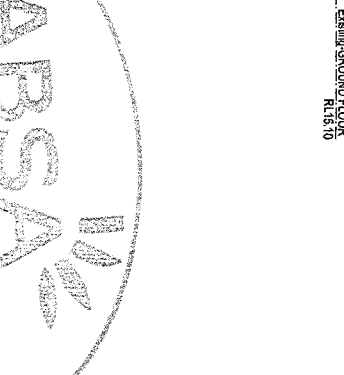



SOUTH ELEVATION - TOWER C

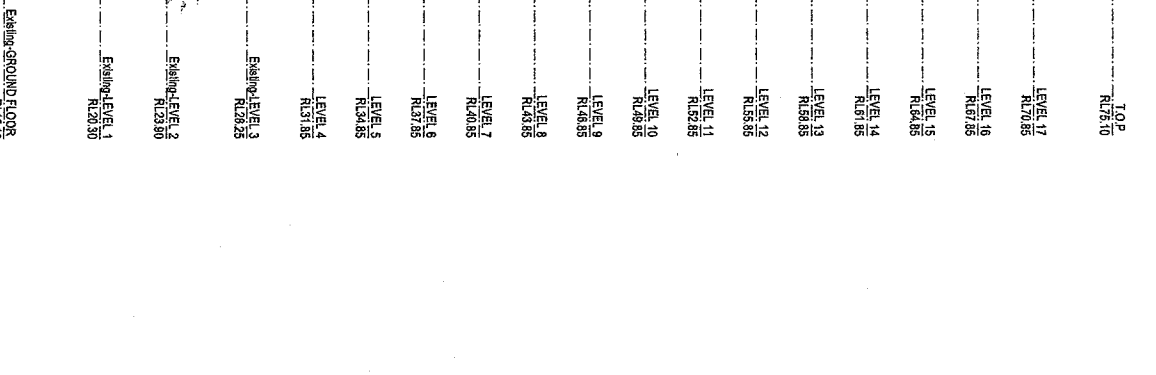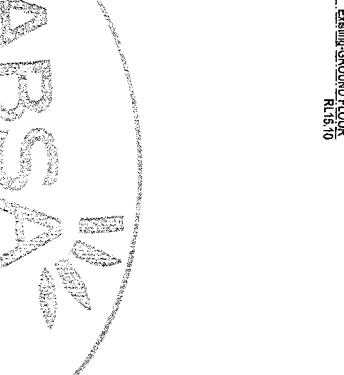



SOUTH ELEVATION - TOWER C

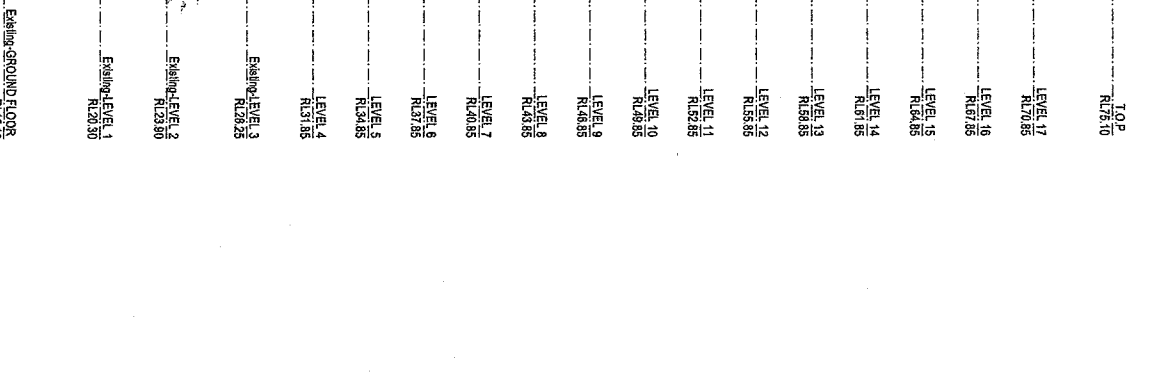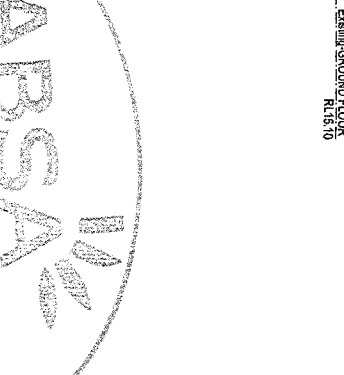



SOUTH ELEVATION - TOWER C

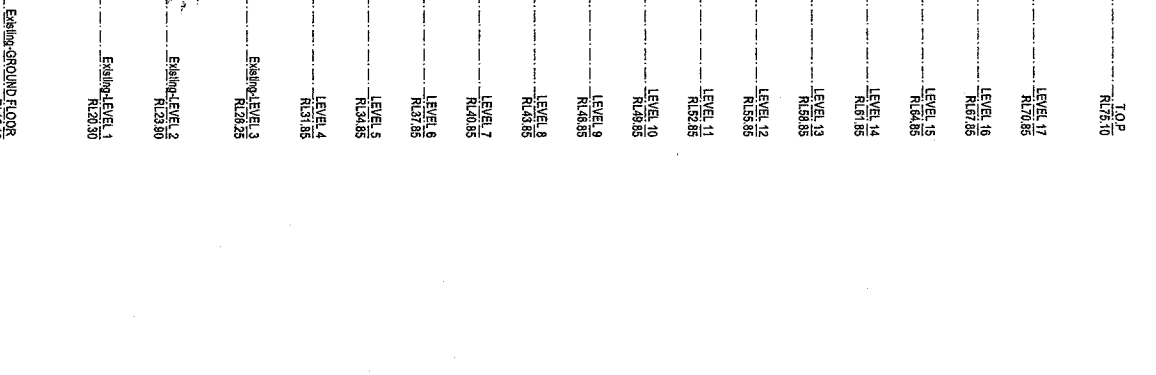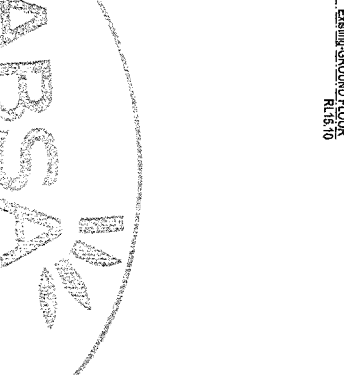



SOUTH ELEVATION - TOWER C

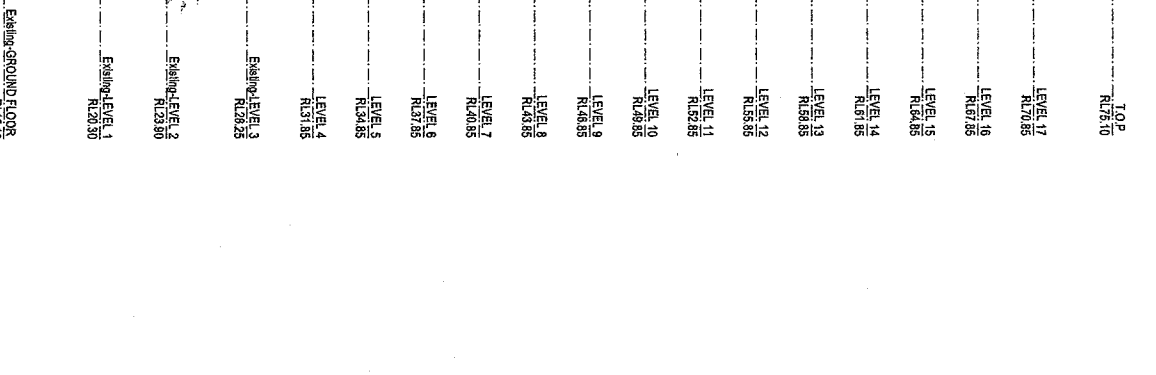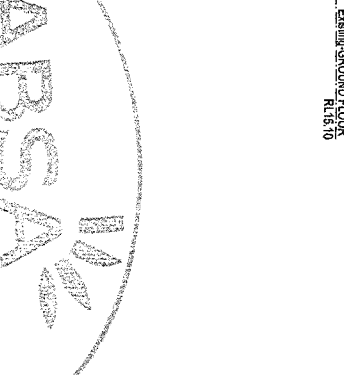



SOUTH ELEVATION - TOWER C

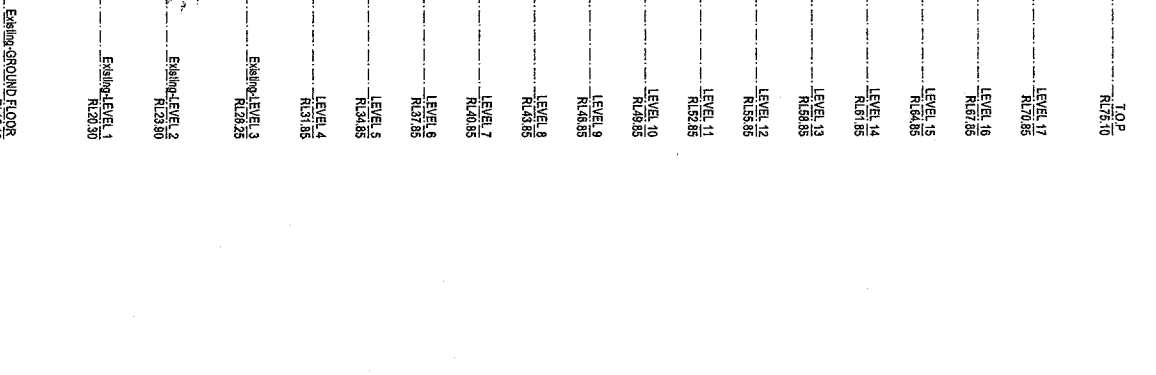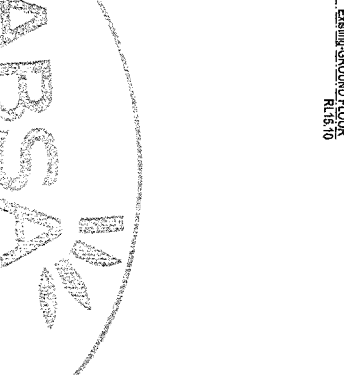



SOUTH ELEVATION - TOWER C

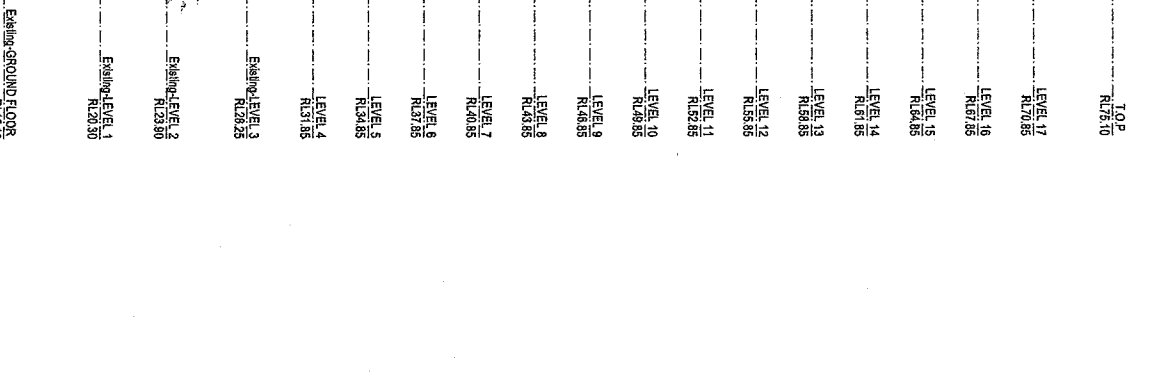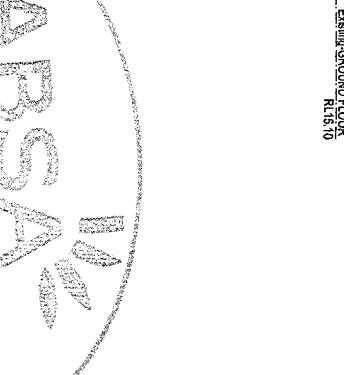



SOUTH ELEVATION - TOWER C

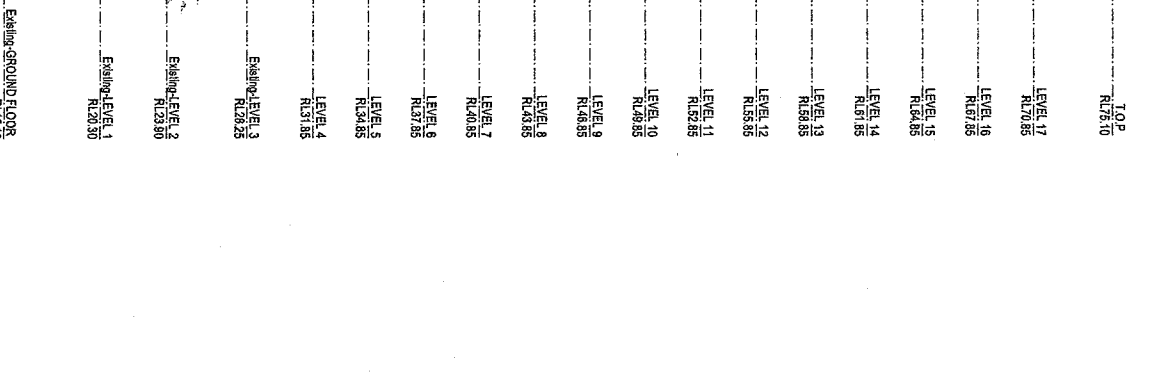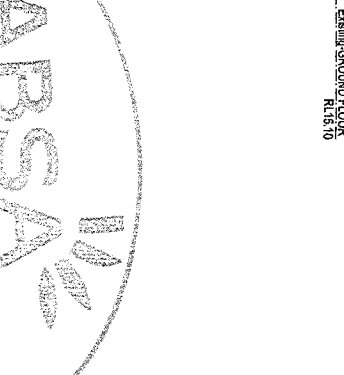



SOUTH ELEVATION - TOWER C

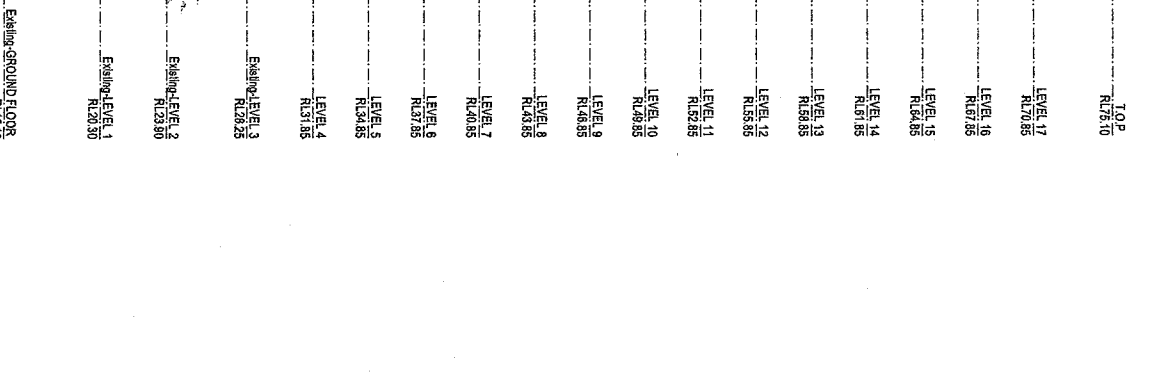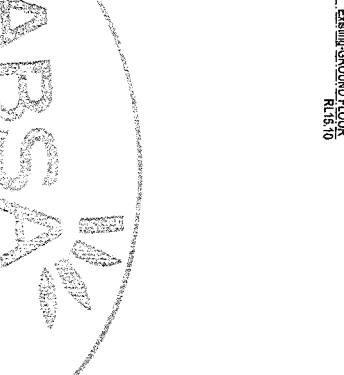



SOUTH ELEVATION - TOWER C

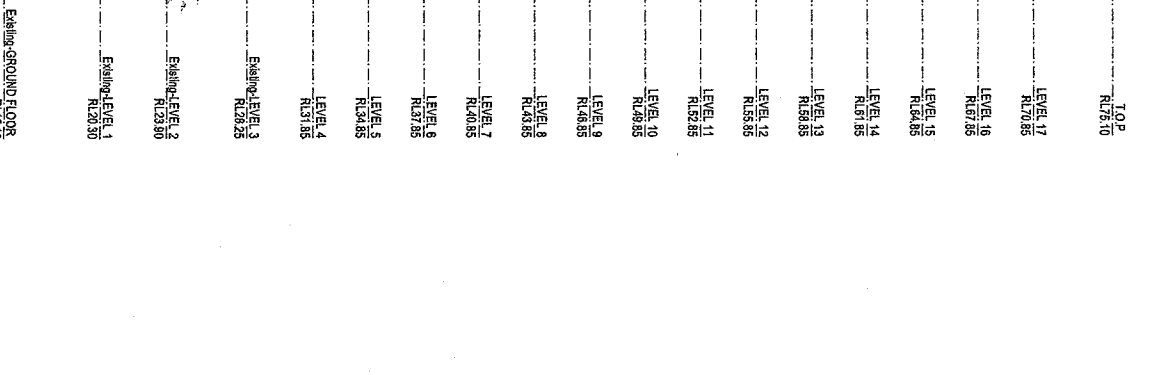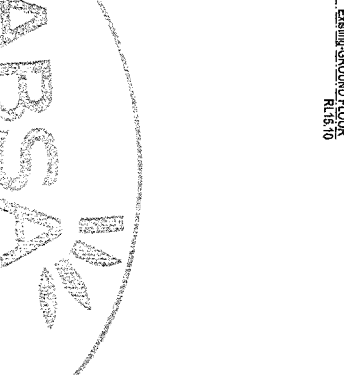



SOUTH ELEVATION - TOWER C

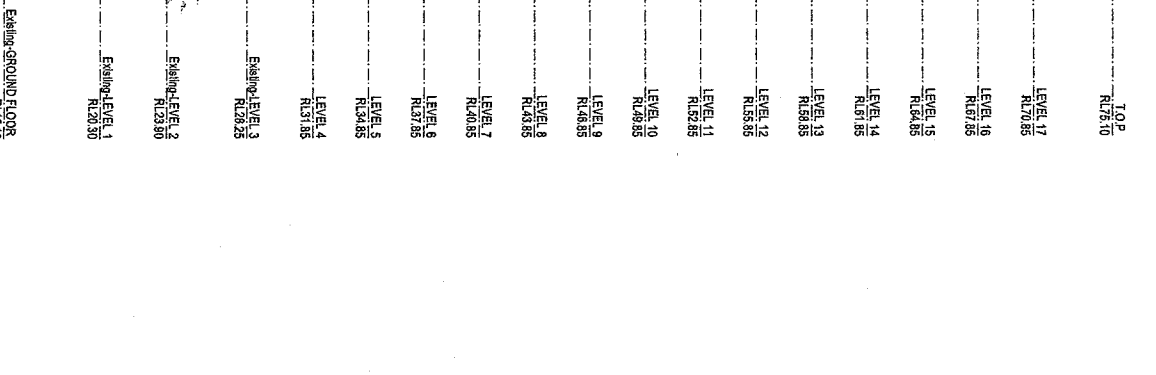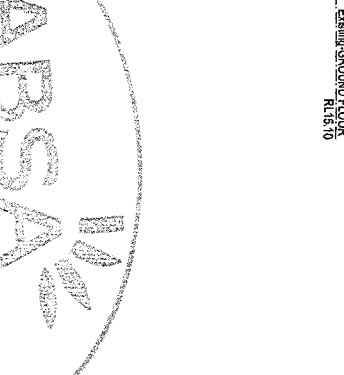



SOUTH ELEVATION - TOWER C

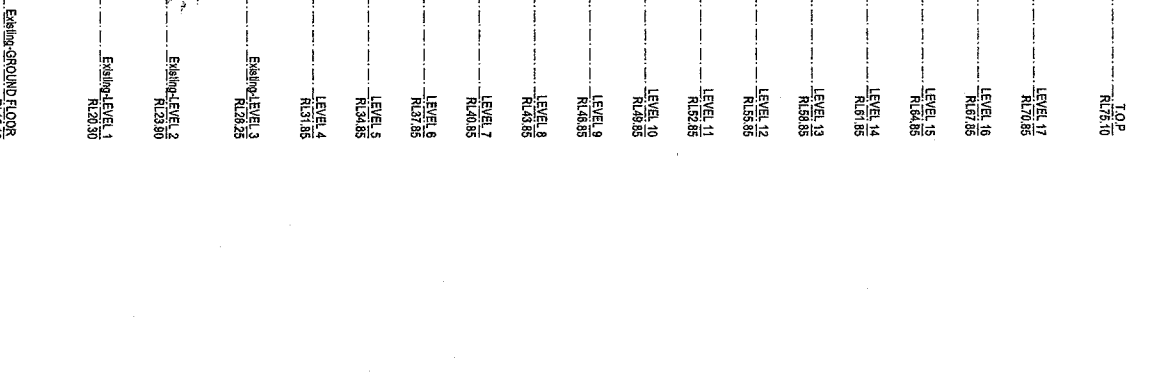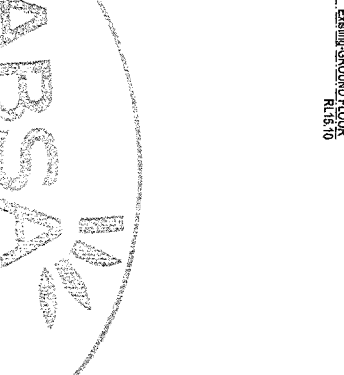



SOUTH ELEVATION - TOWER C

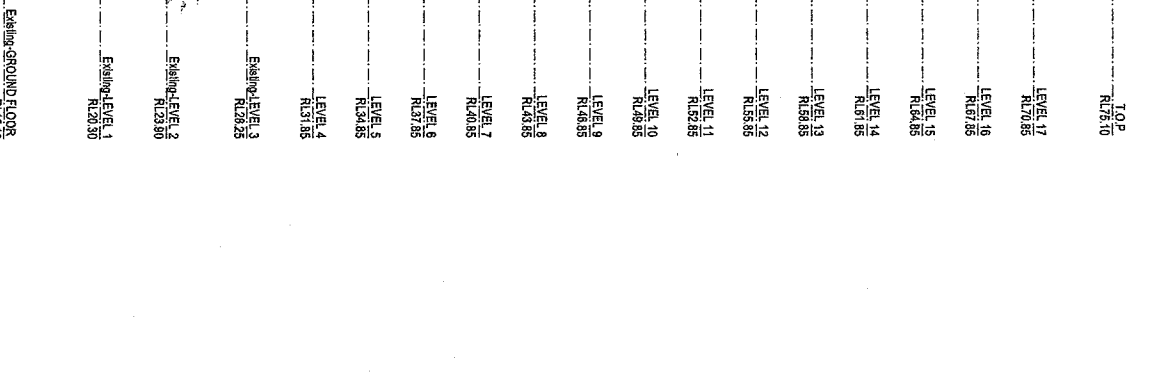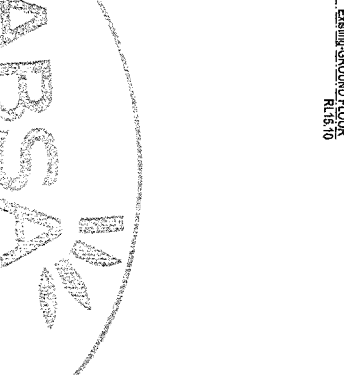



SOUTH ELEVATION - TOWER C

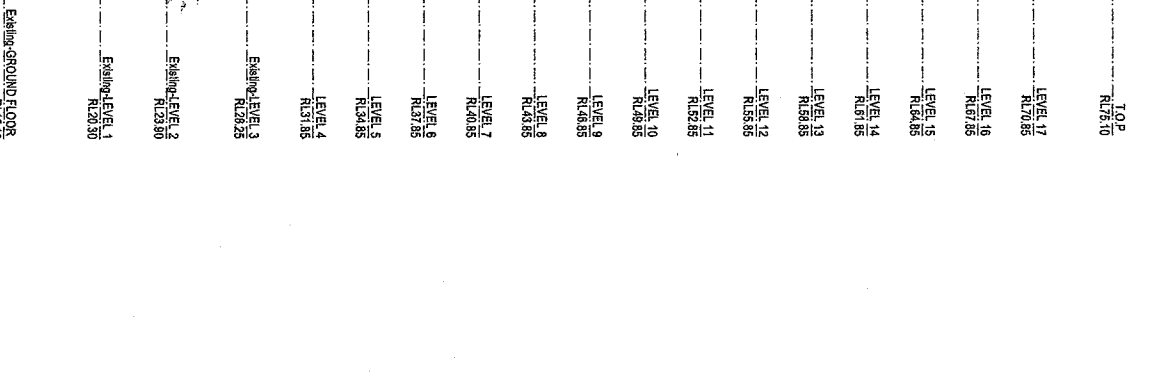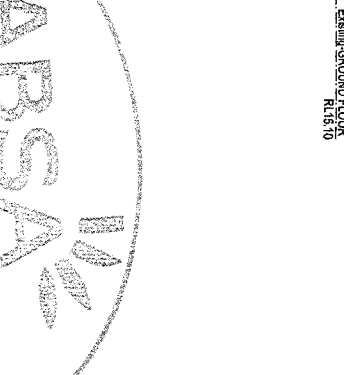



SOUTH ELEVATION - TOWER C

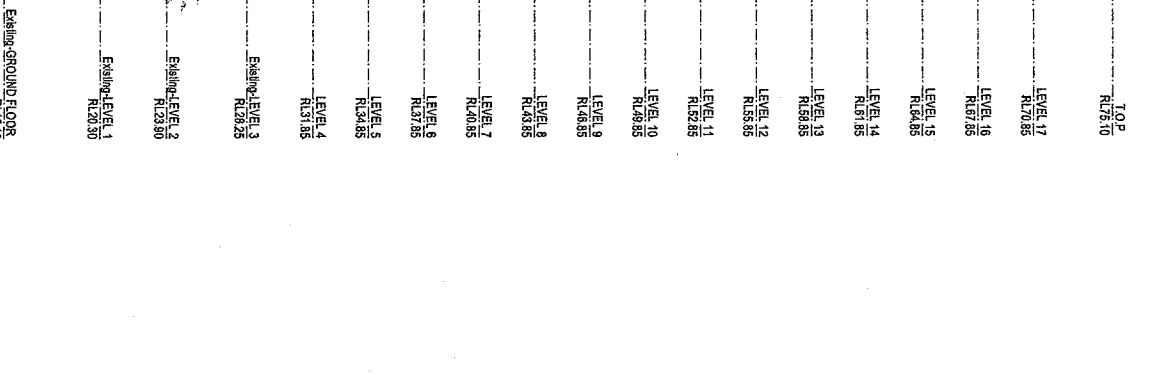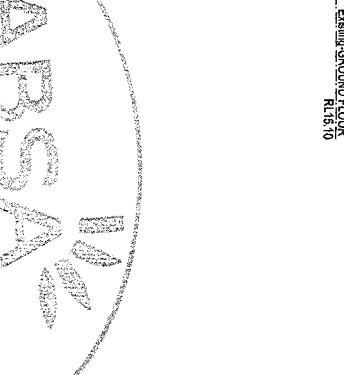



SOUTH ELEVATION - TOWER C

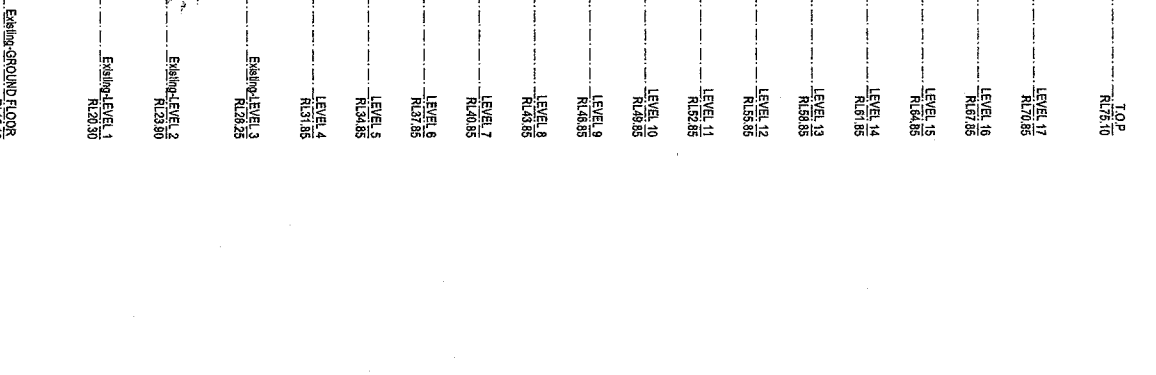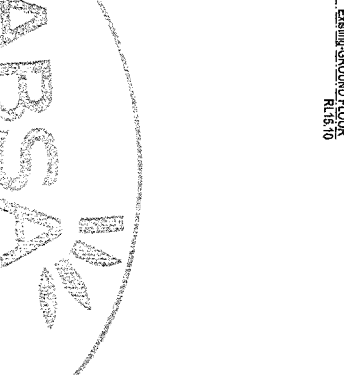



SOUTH ELEVATION - TOWER C

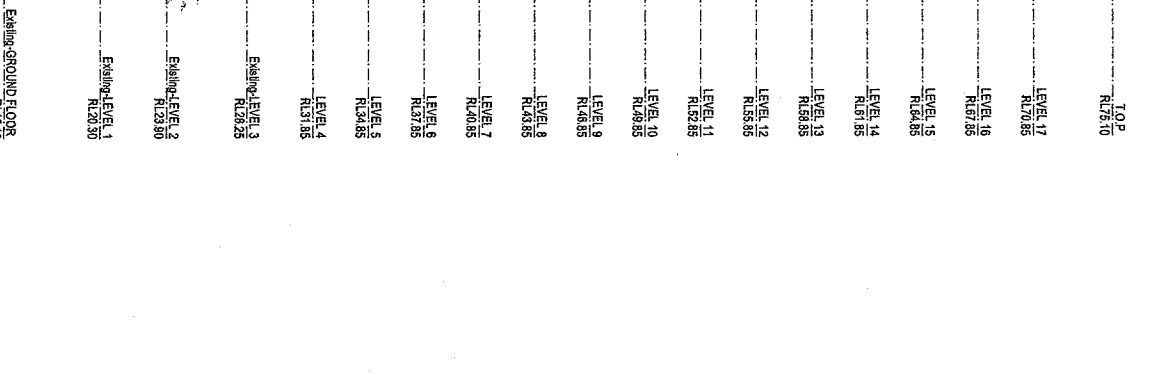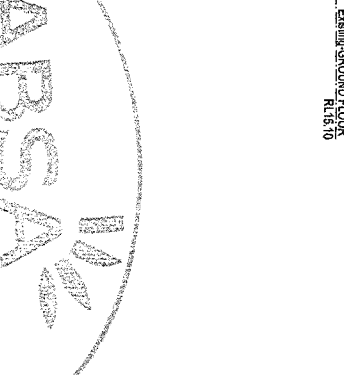



SOUTH ELEVATION - TOWER C

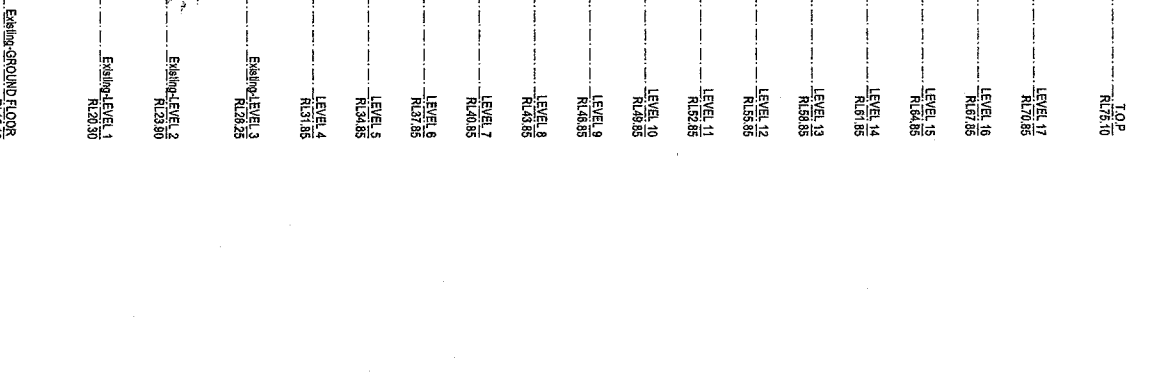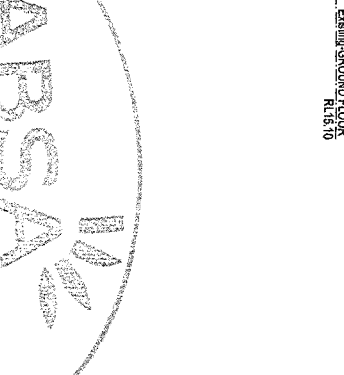



SOUTH ELEVATION - TOWER C

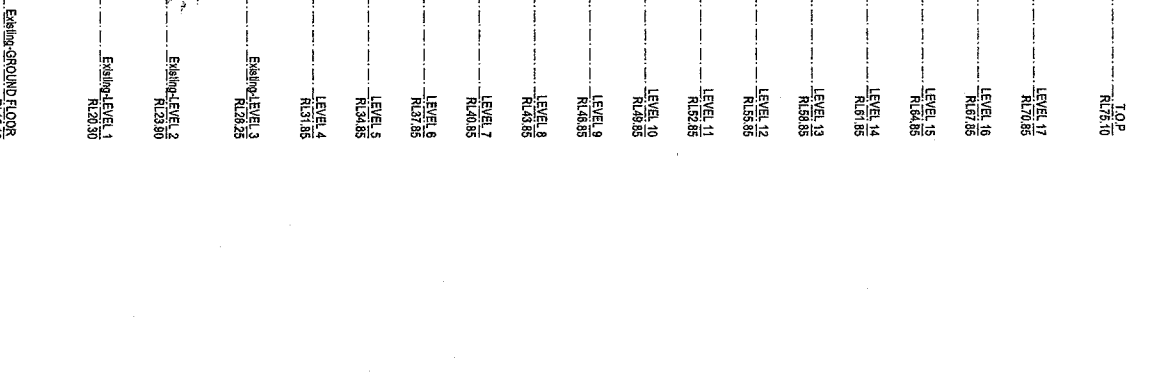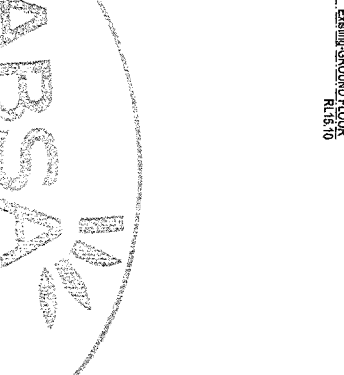



SOUTH ELEVATION - TOWER C

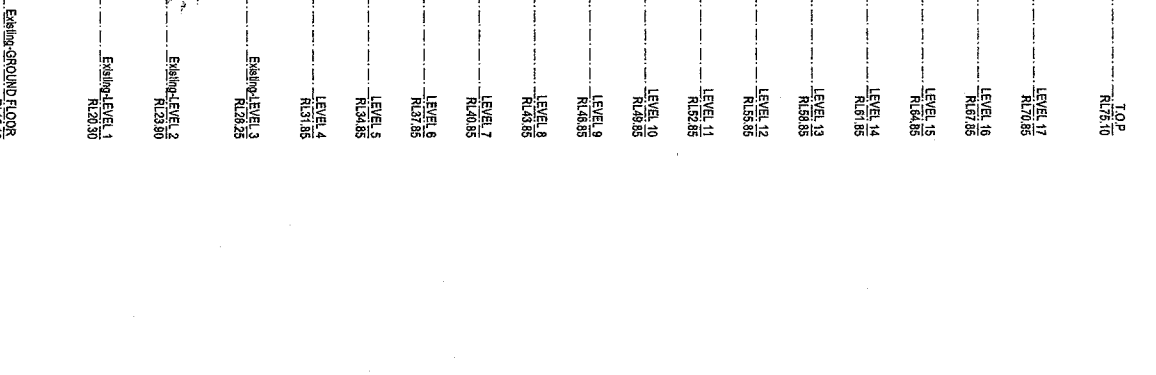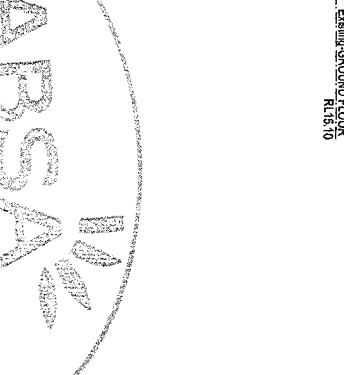



SOUTH ELEVATION - TOWER C

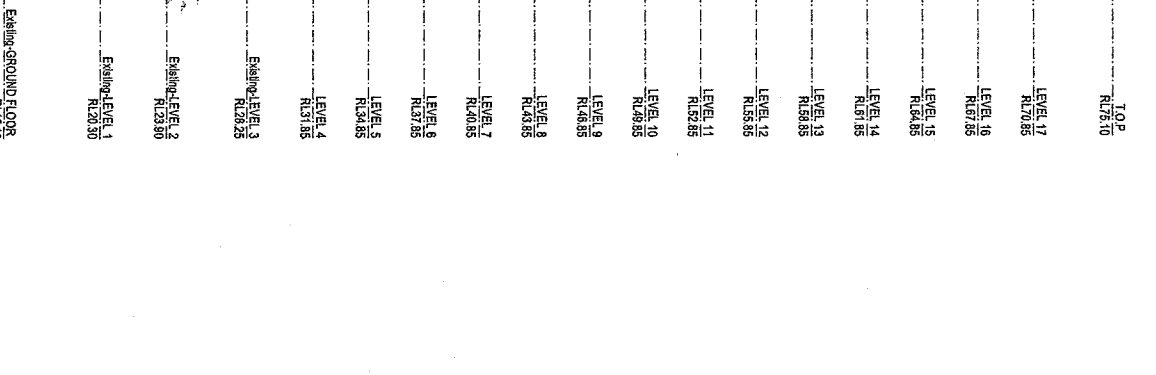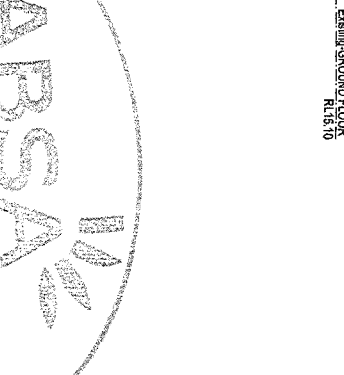



SOUTH ELEVATION - TOWER C

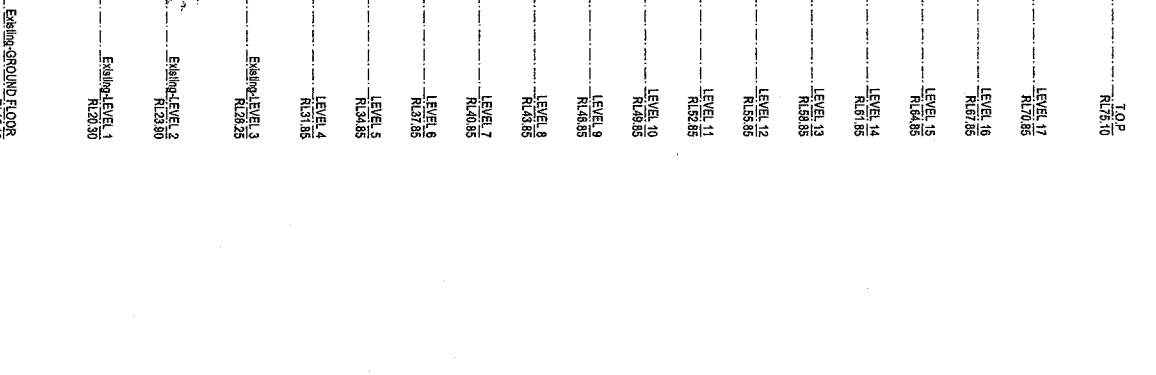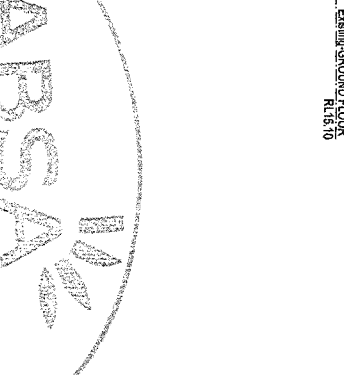



SOUTH ELEVATION - TOWER C

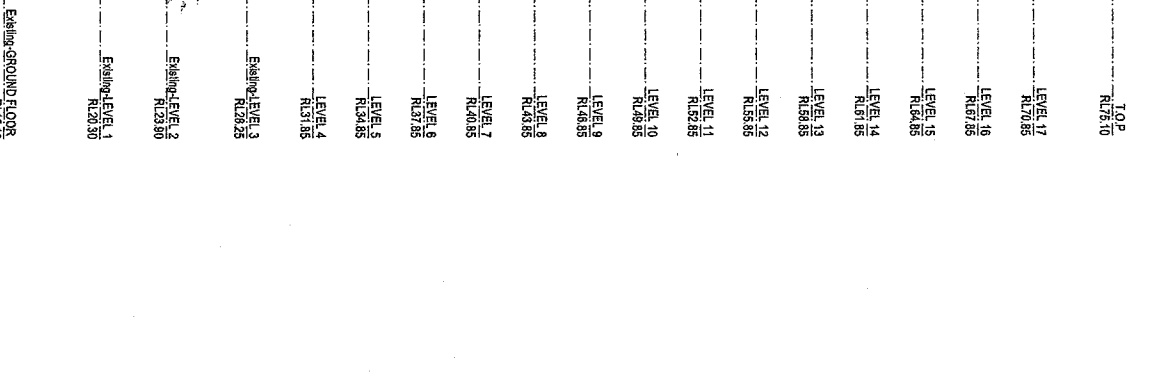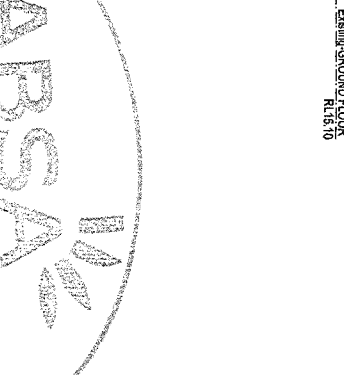



SOUTH ELEVATION - TOWER C

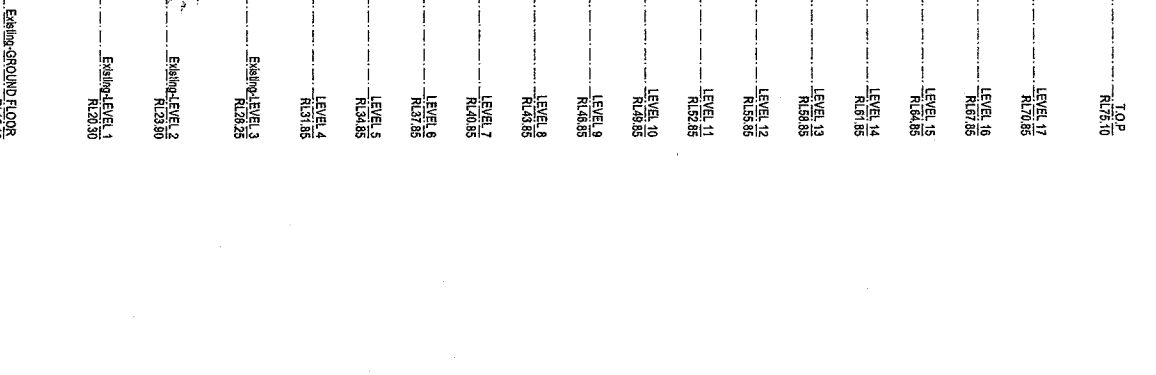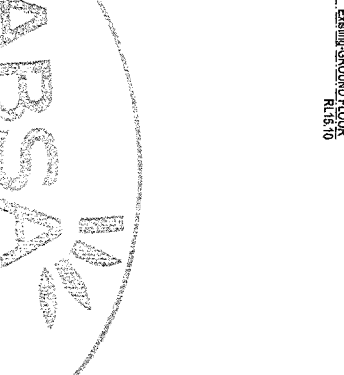



SOUTH ELEVATION - TOWER C

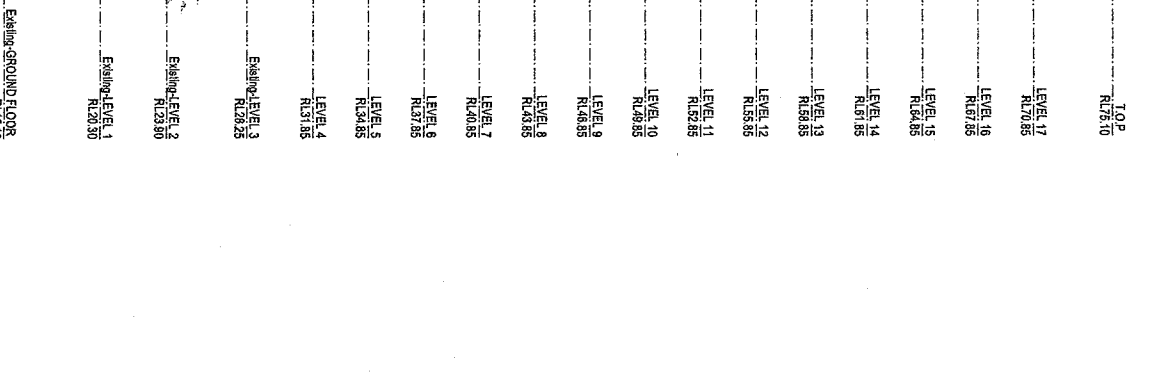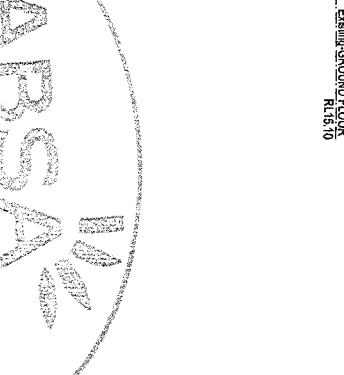



SOUTH ELEVATION - TOWER C

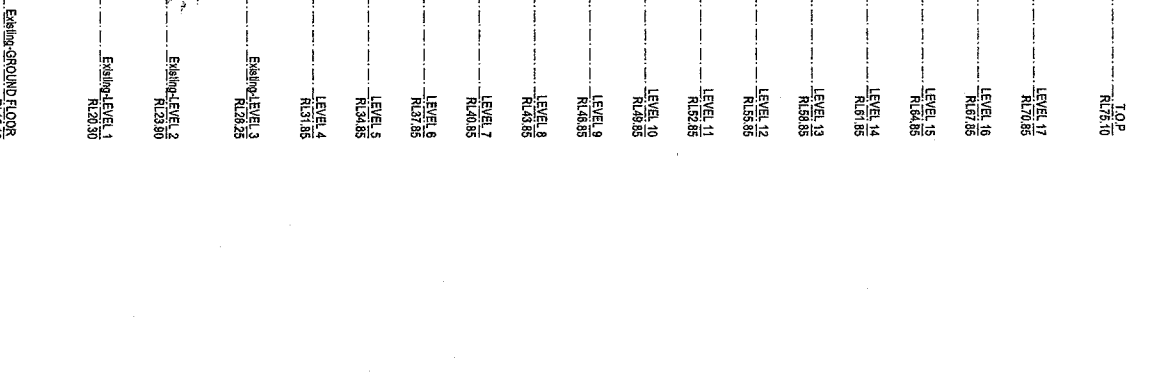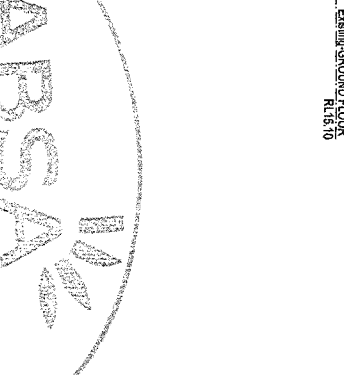



SOUTH ELEVATION - TOWER C

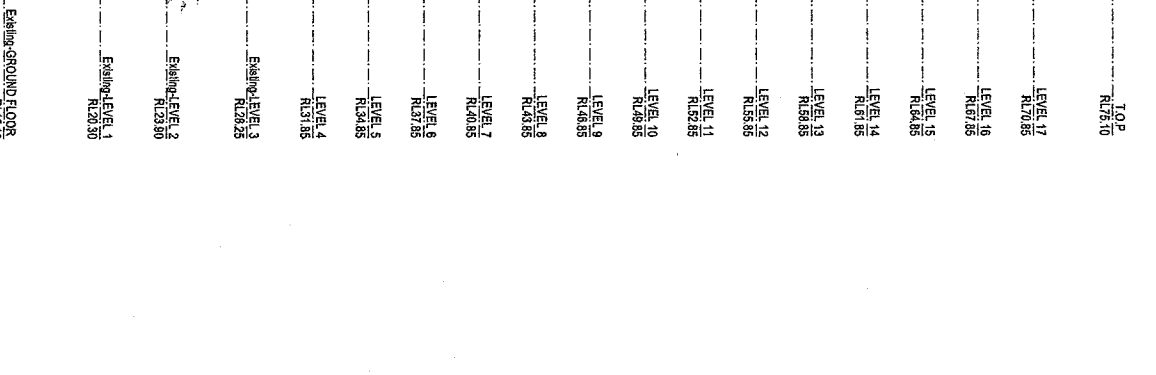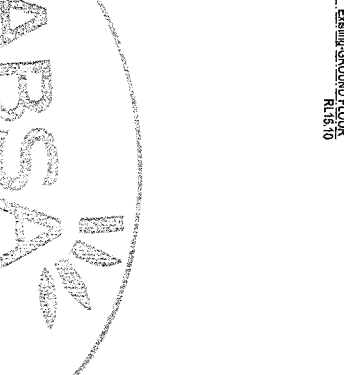



SOUTH ELEVATION - TOWER C

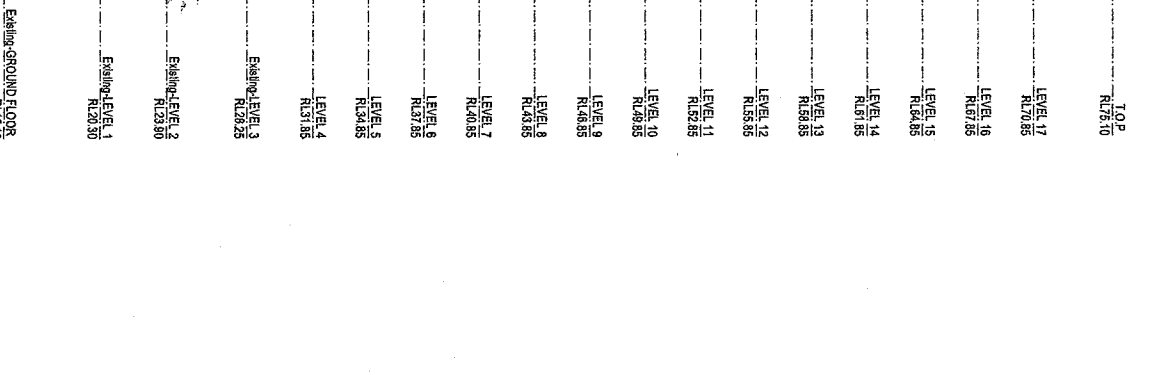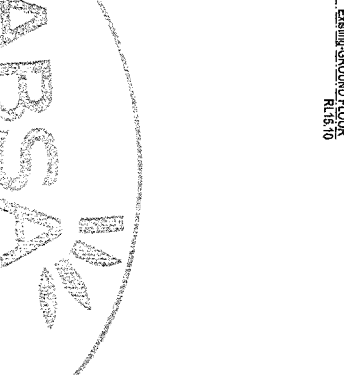



SOUTH ELEVATION - TOWER C

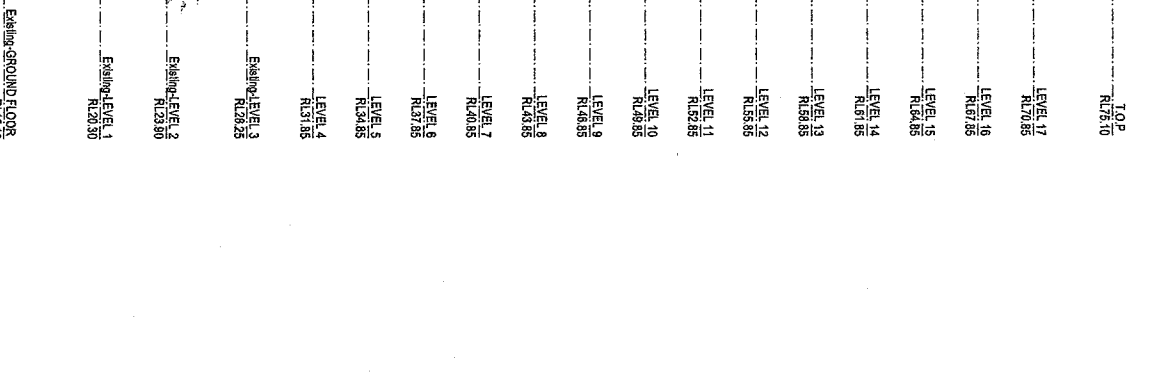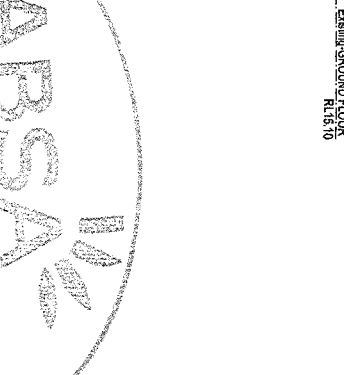



SOUTH ELEVATION - TOWER C

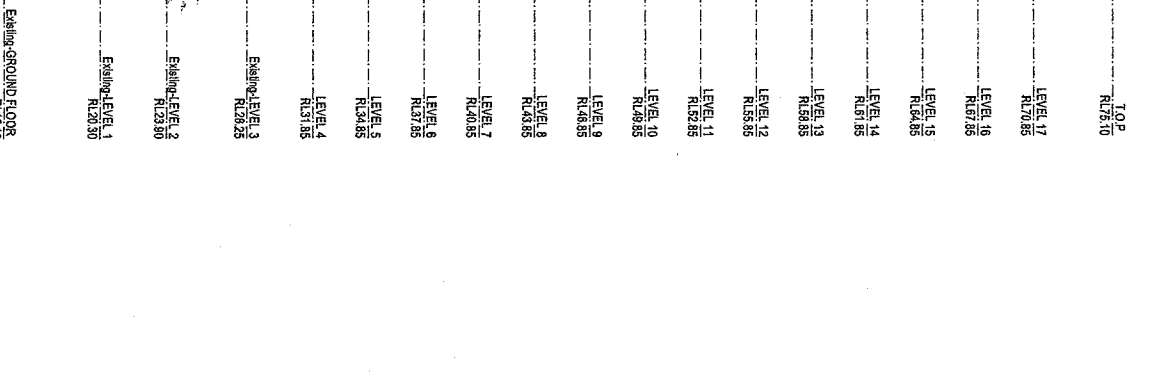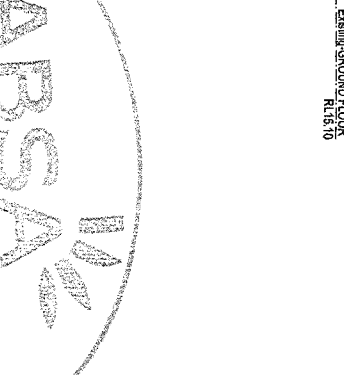



SOUTH ELEVATION - TOWER C

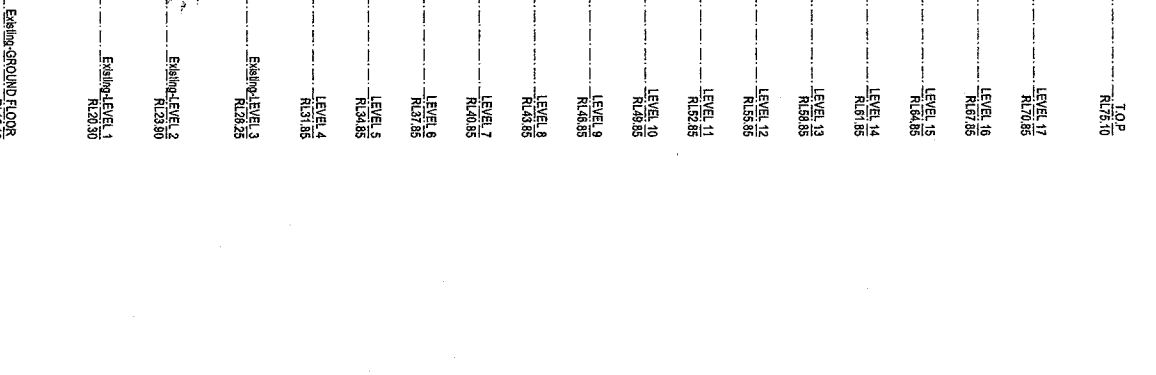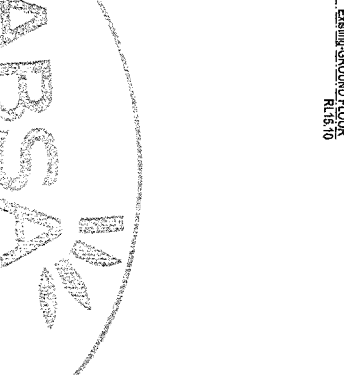



SOUTH ELEVATION - TOWER C

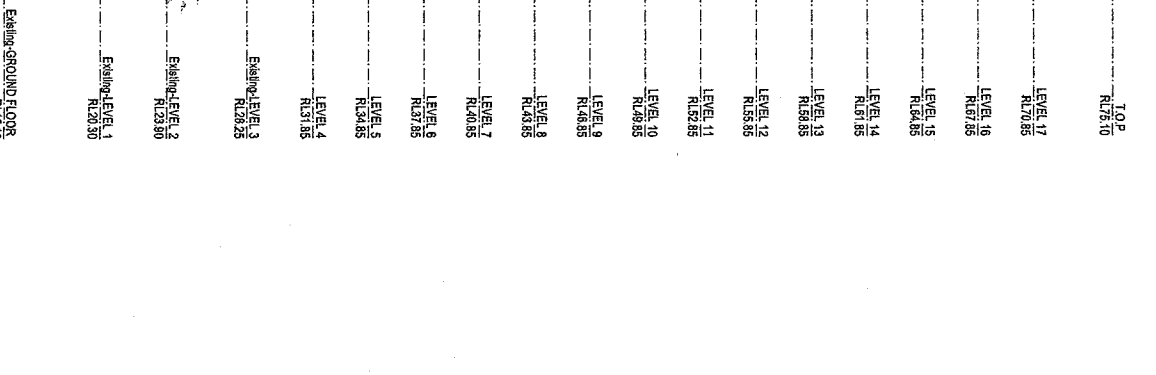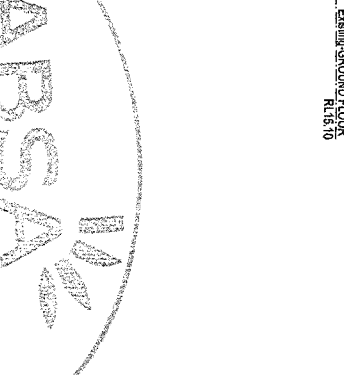



SOUTH ELEVATION - TOWER C

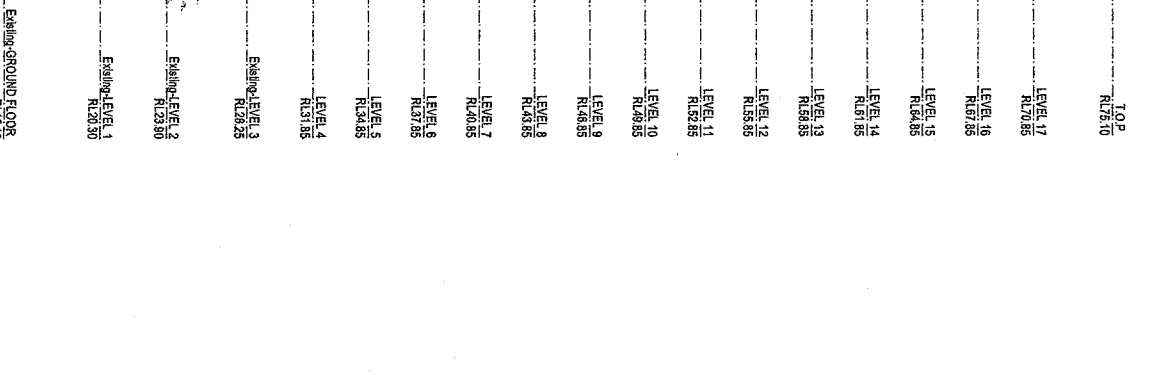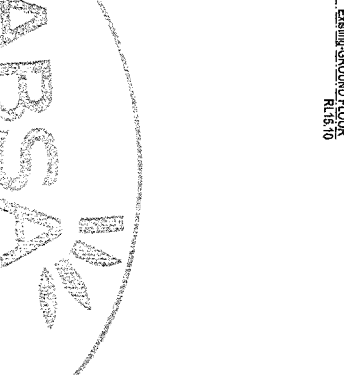



SOUTH ELEVATION - TOWER C

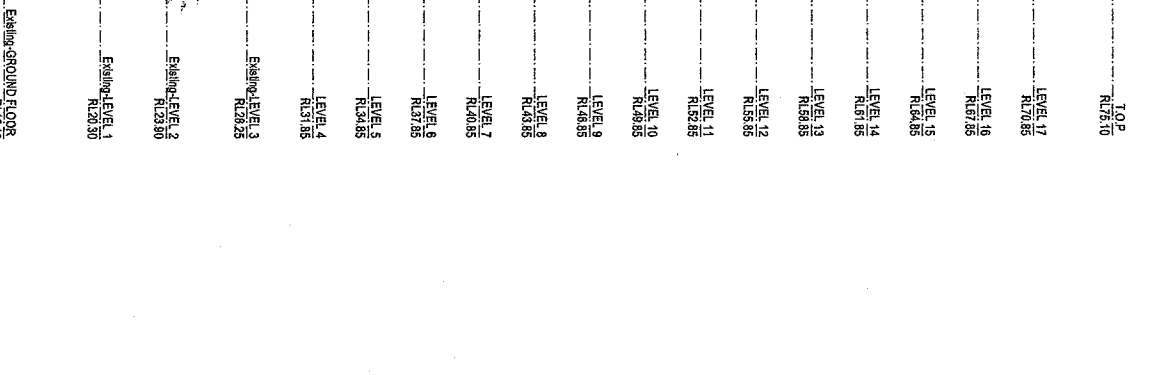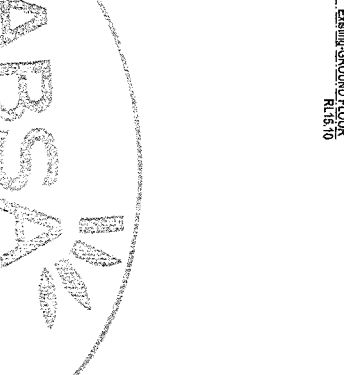



SOUTH ELEVATION - TOWER C

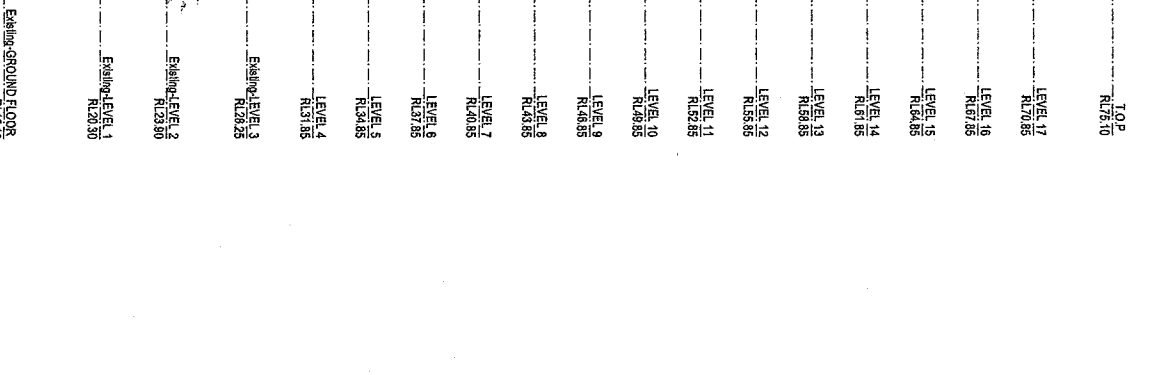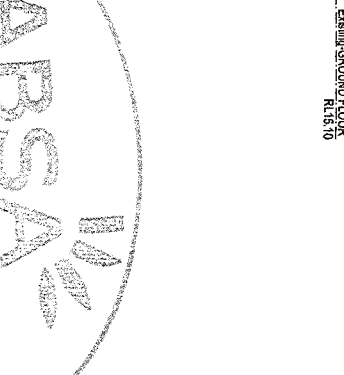



SOUTH ELEVATION - TOWER C

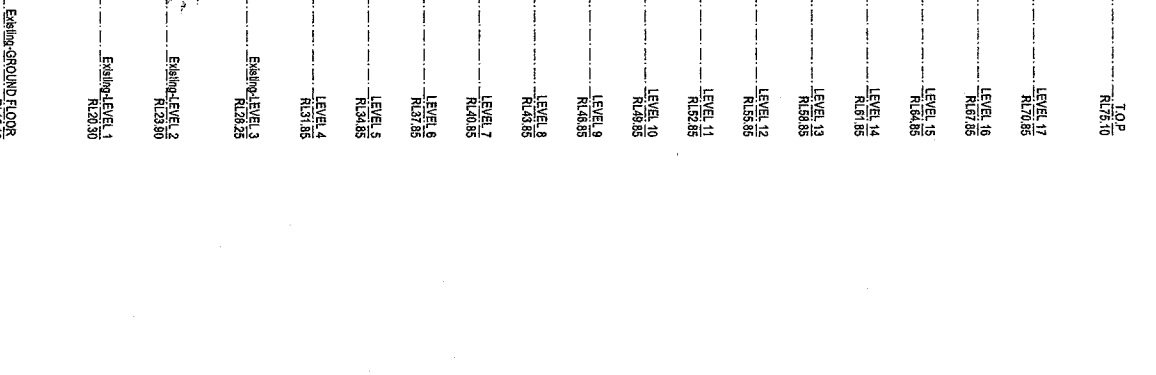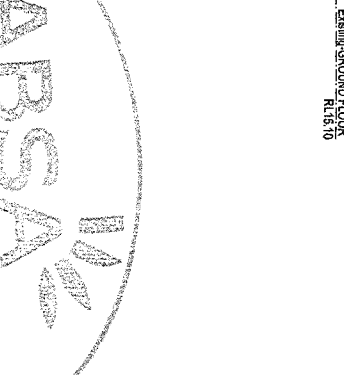


SOUTH ELEVATION - TOWER C

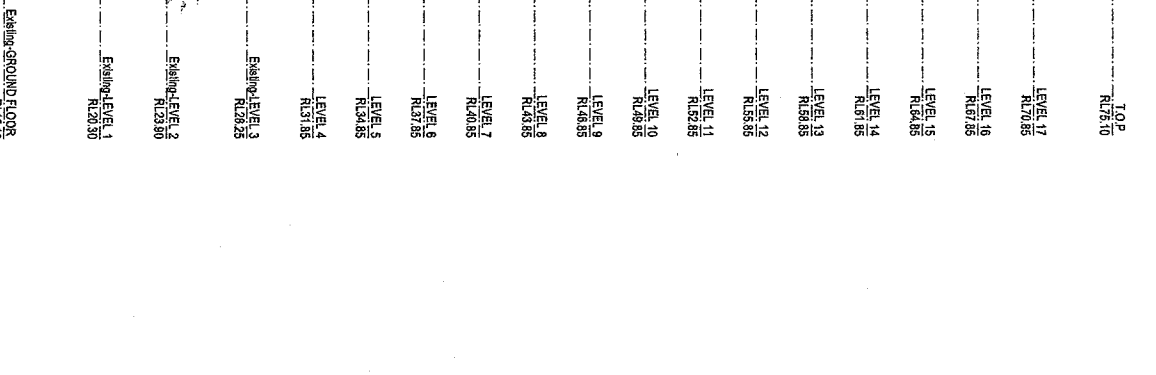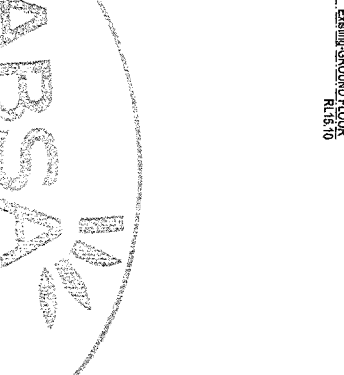


SOUTH ELEVATION - TOWER C

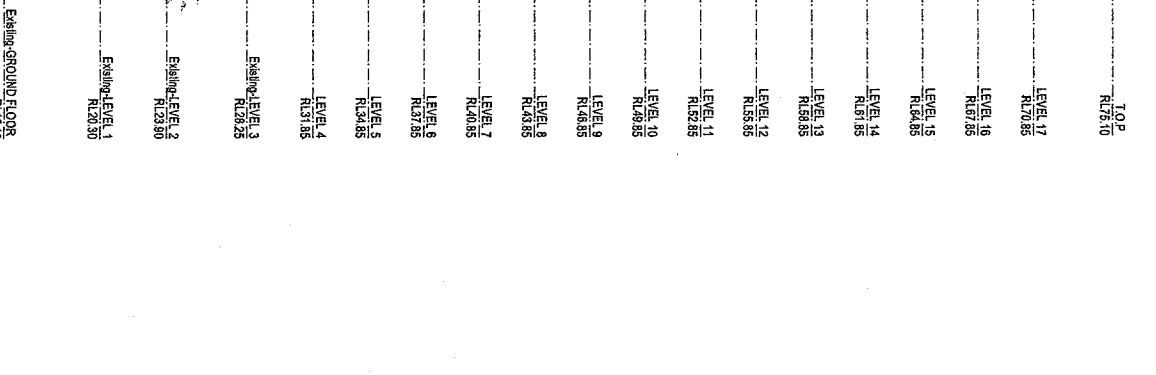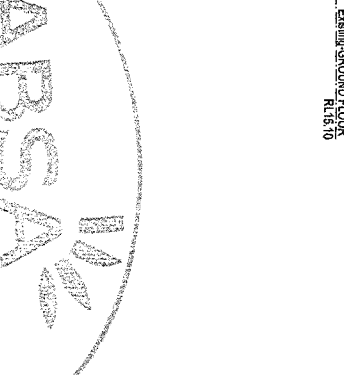

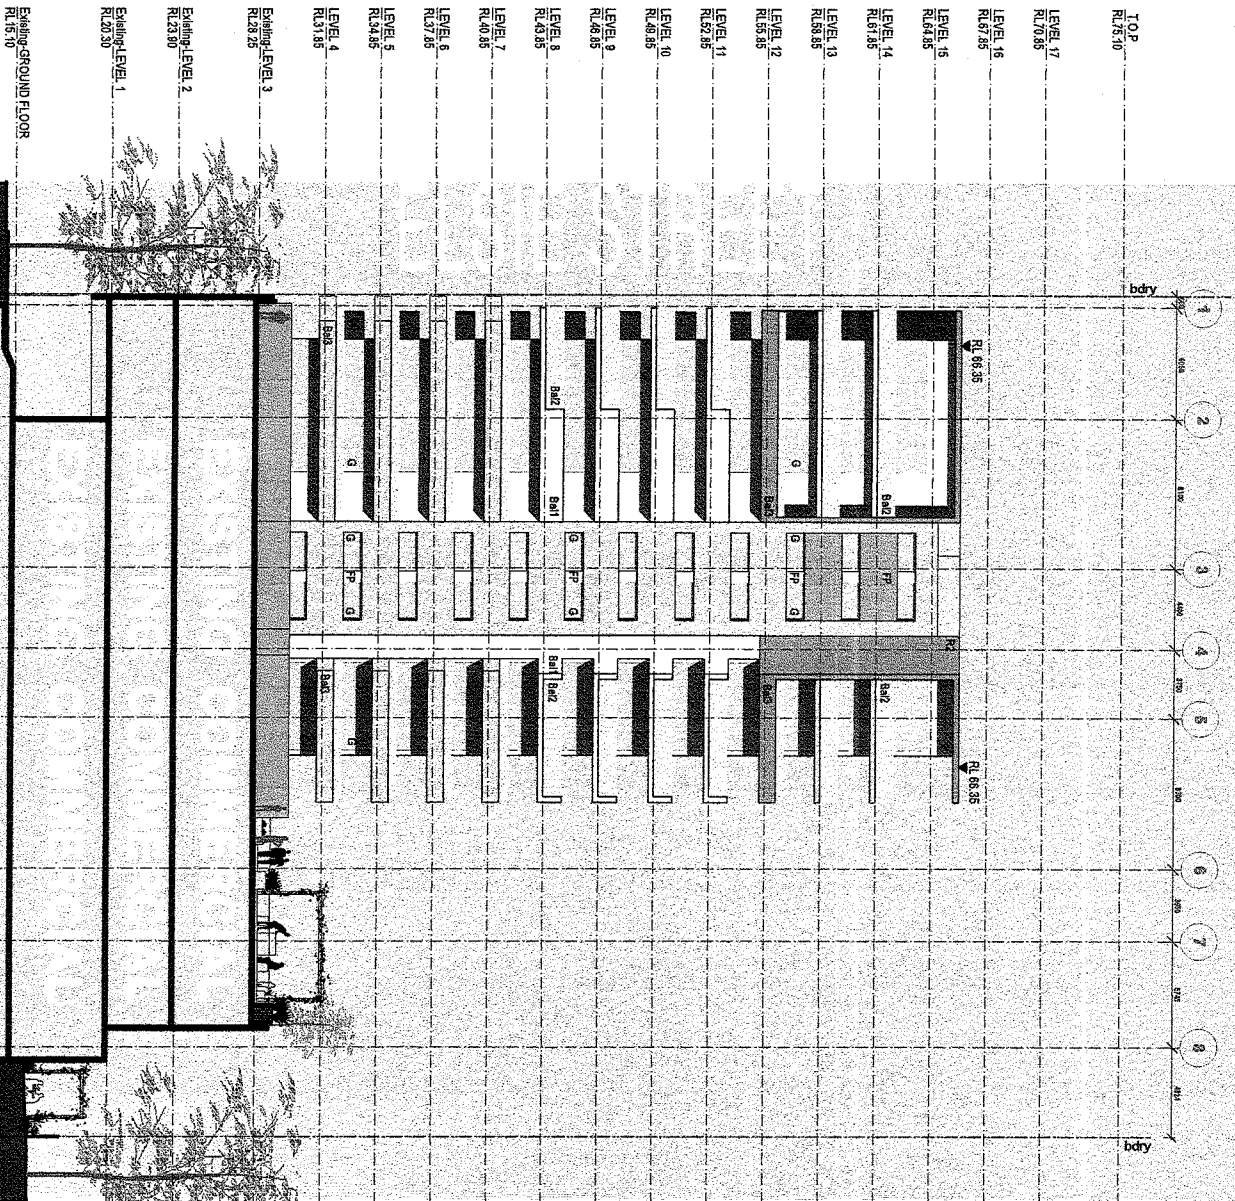

NORTH ELEVATION - TOWER B

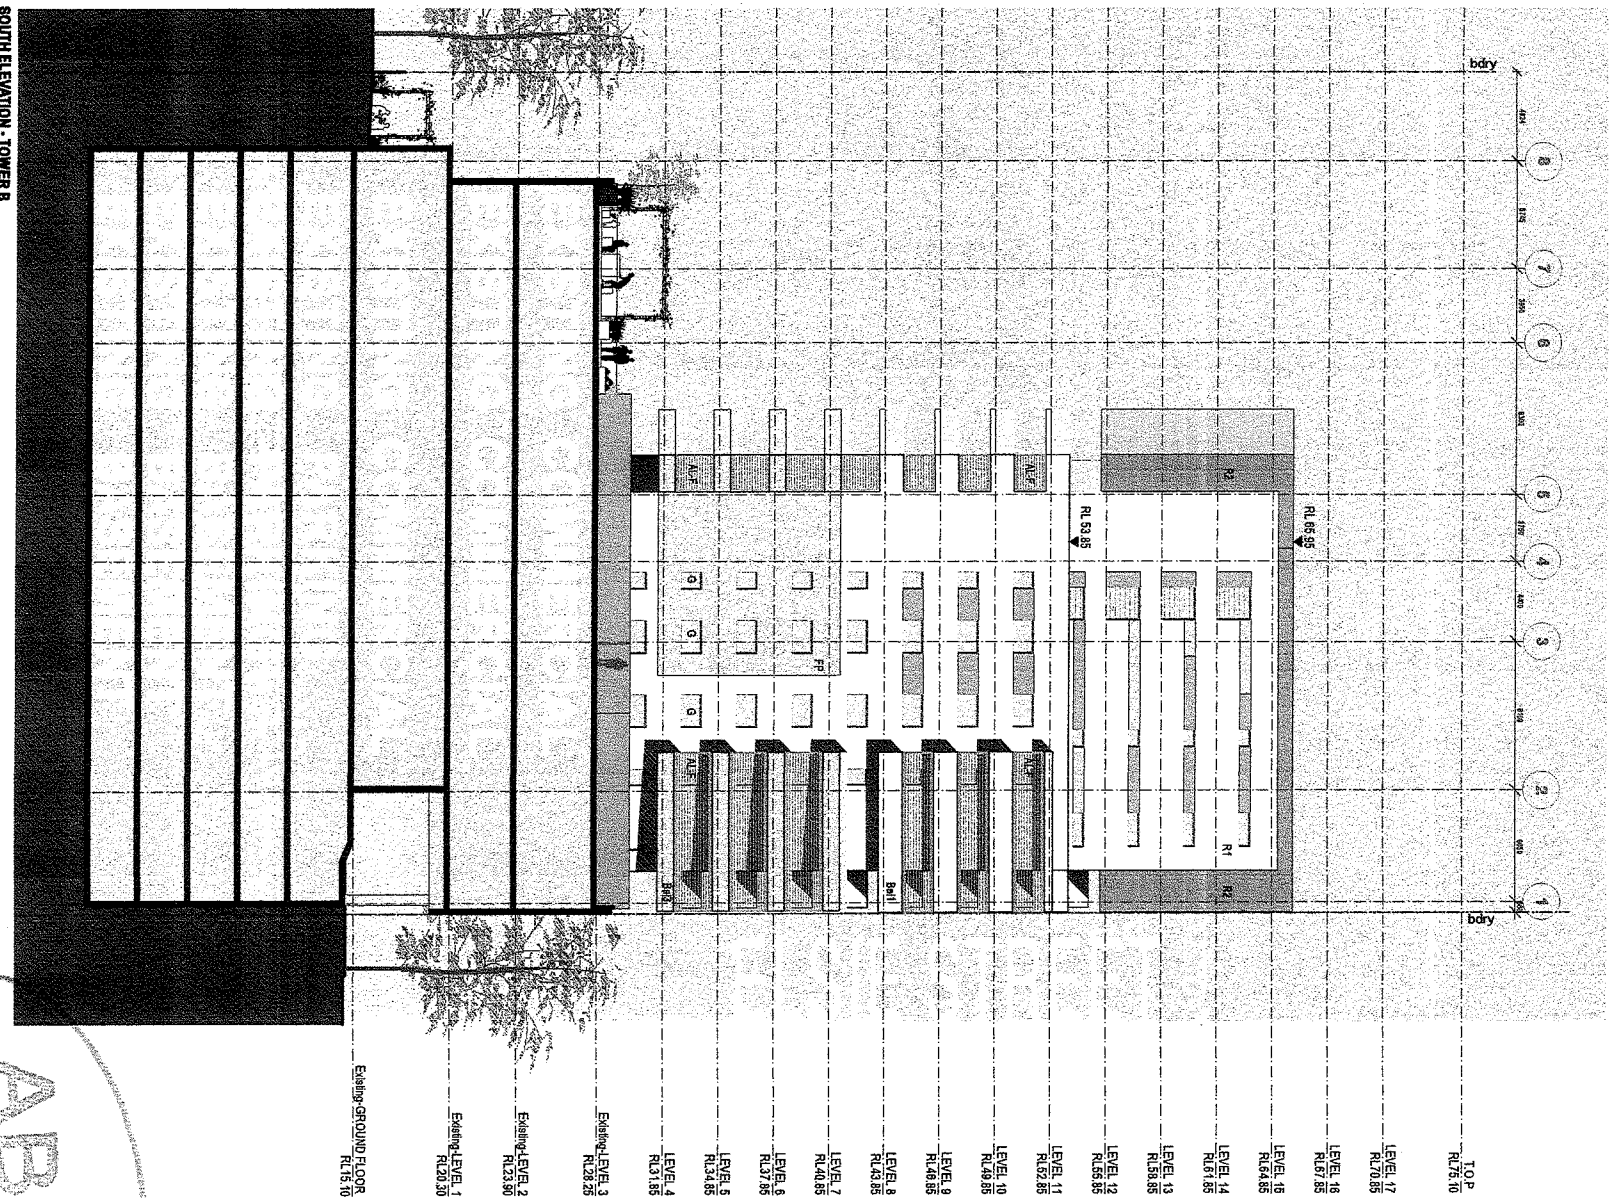

SOUTH ELEVATION - TOWER B

LEGEND:

- AL-F Powdercoated Aluminum Louvers - fixed screens
AL-O Powdercoated Aluminum Louvers - sliding operable screens
Belt Powdercoated Type 1 Precast Concrete, beveled finished or stained
Belt Powdercoated Type 2 Full Height Aluminum Framed Glass
Rd5 Reinforced Type 3 Precast in full height with Aluminum Framed Glass above
- FP Fabric Panel - Resealed Precast panel
G Powdercoated Aluminum Framed Glazing
PF Pre-finished metal cladding panel window surrounds, 45mm deep
- R1 Precast Type 1 Integral finish or concrete stain
R2 Precast Type 2 Integral finish or concrete stain
R3 Precast Type 3 Integral finish or concrete stain
SC Lightweight polycarbonate privacy screens

DATE	1:200	1:400	1:400	1:400
SCALE	1:200	1:400	1:400	1:400
DATE	1:200	1:400	1:400	1:400
SCALE	1:200	1:400	1:400	1:400

Kavyn Pty Ltd
19 Victoria Ave, Concord West

Elsie Street, Burwood
Elsie, George & Victoria Streets, Burwood

TURNER + ASSOCIATES

T:02 9568 9000
F:02 9568 9088

PRINTED
27.11.08

North & South Elevations, Tower B


Job No. 08020

Drawing No. DA24

F

ABS SA
Assn # 20241
Sign [Signature]
Date 09/12/08
14.8.18

SECTION BB - TOWER A

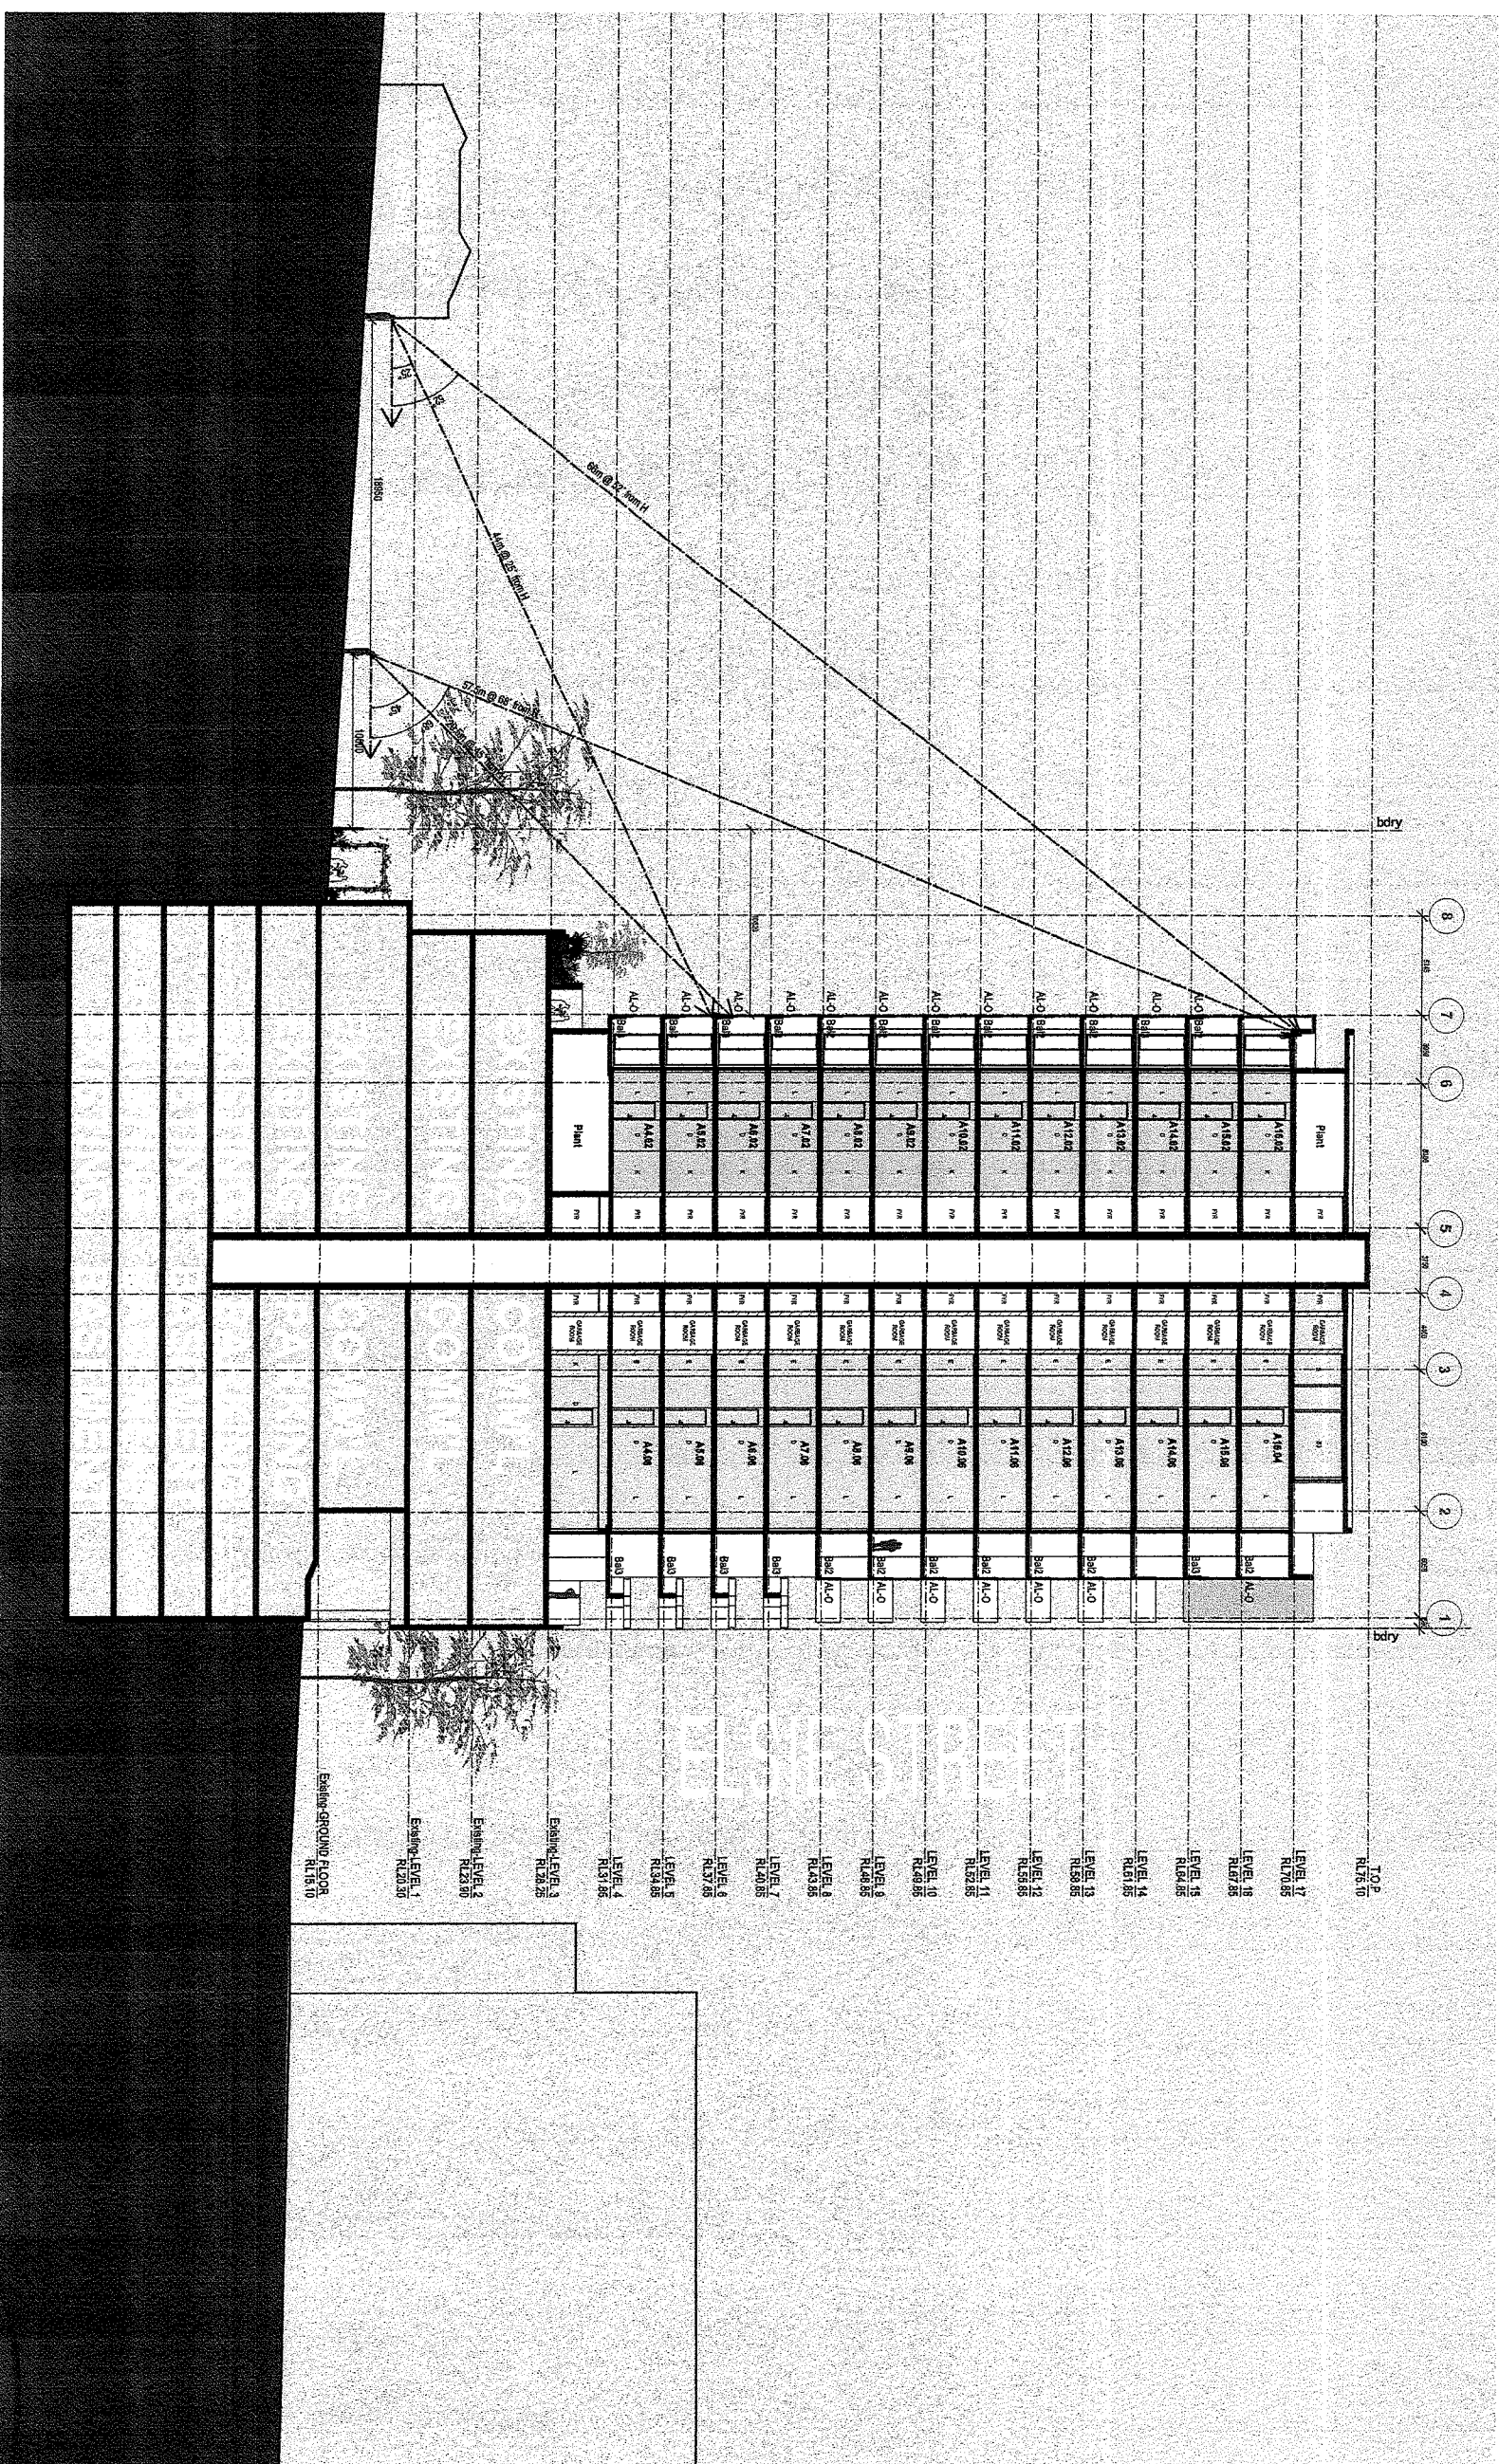

ASSISTANT
SIGN

2024.1



11/14

PG 16 of 18


DATE 8 27/11/2024

ASSISTANT SIGN

SECTION CC - TOWER B

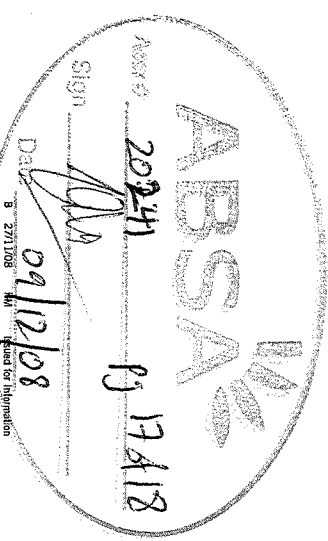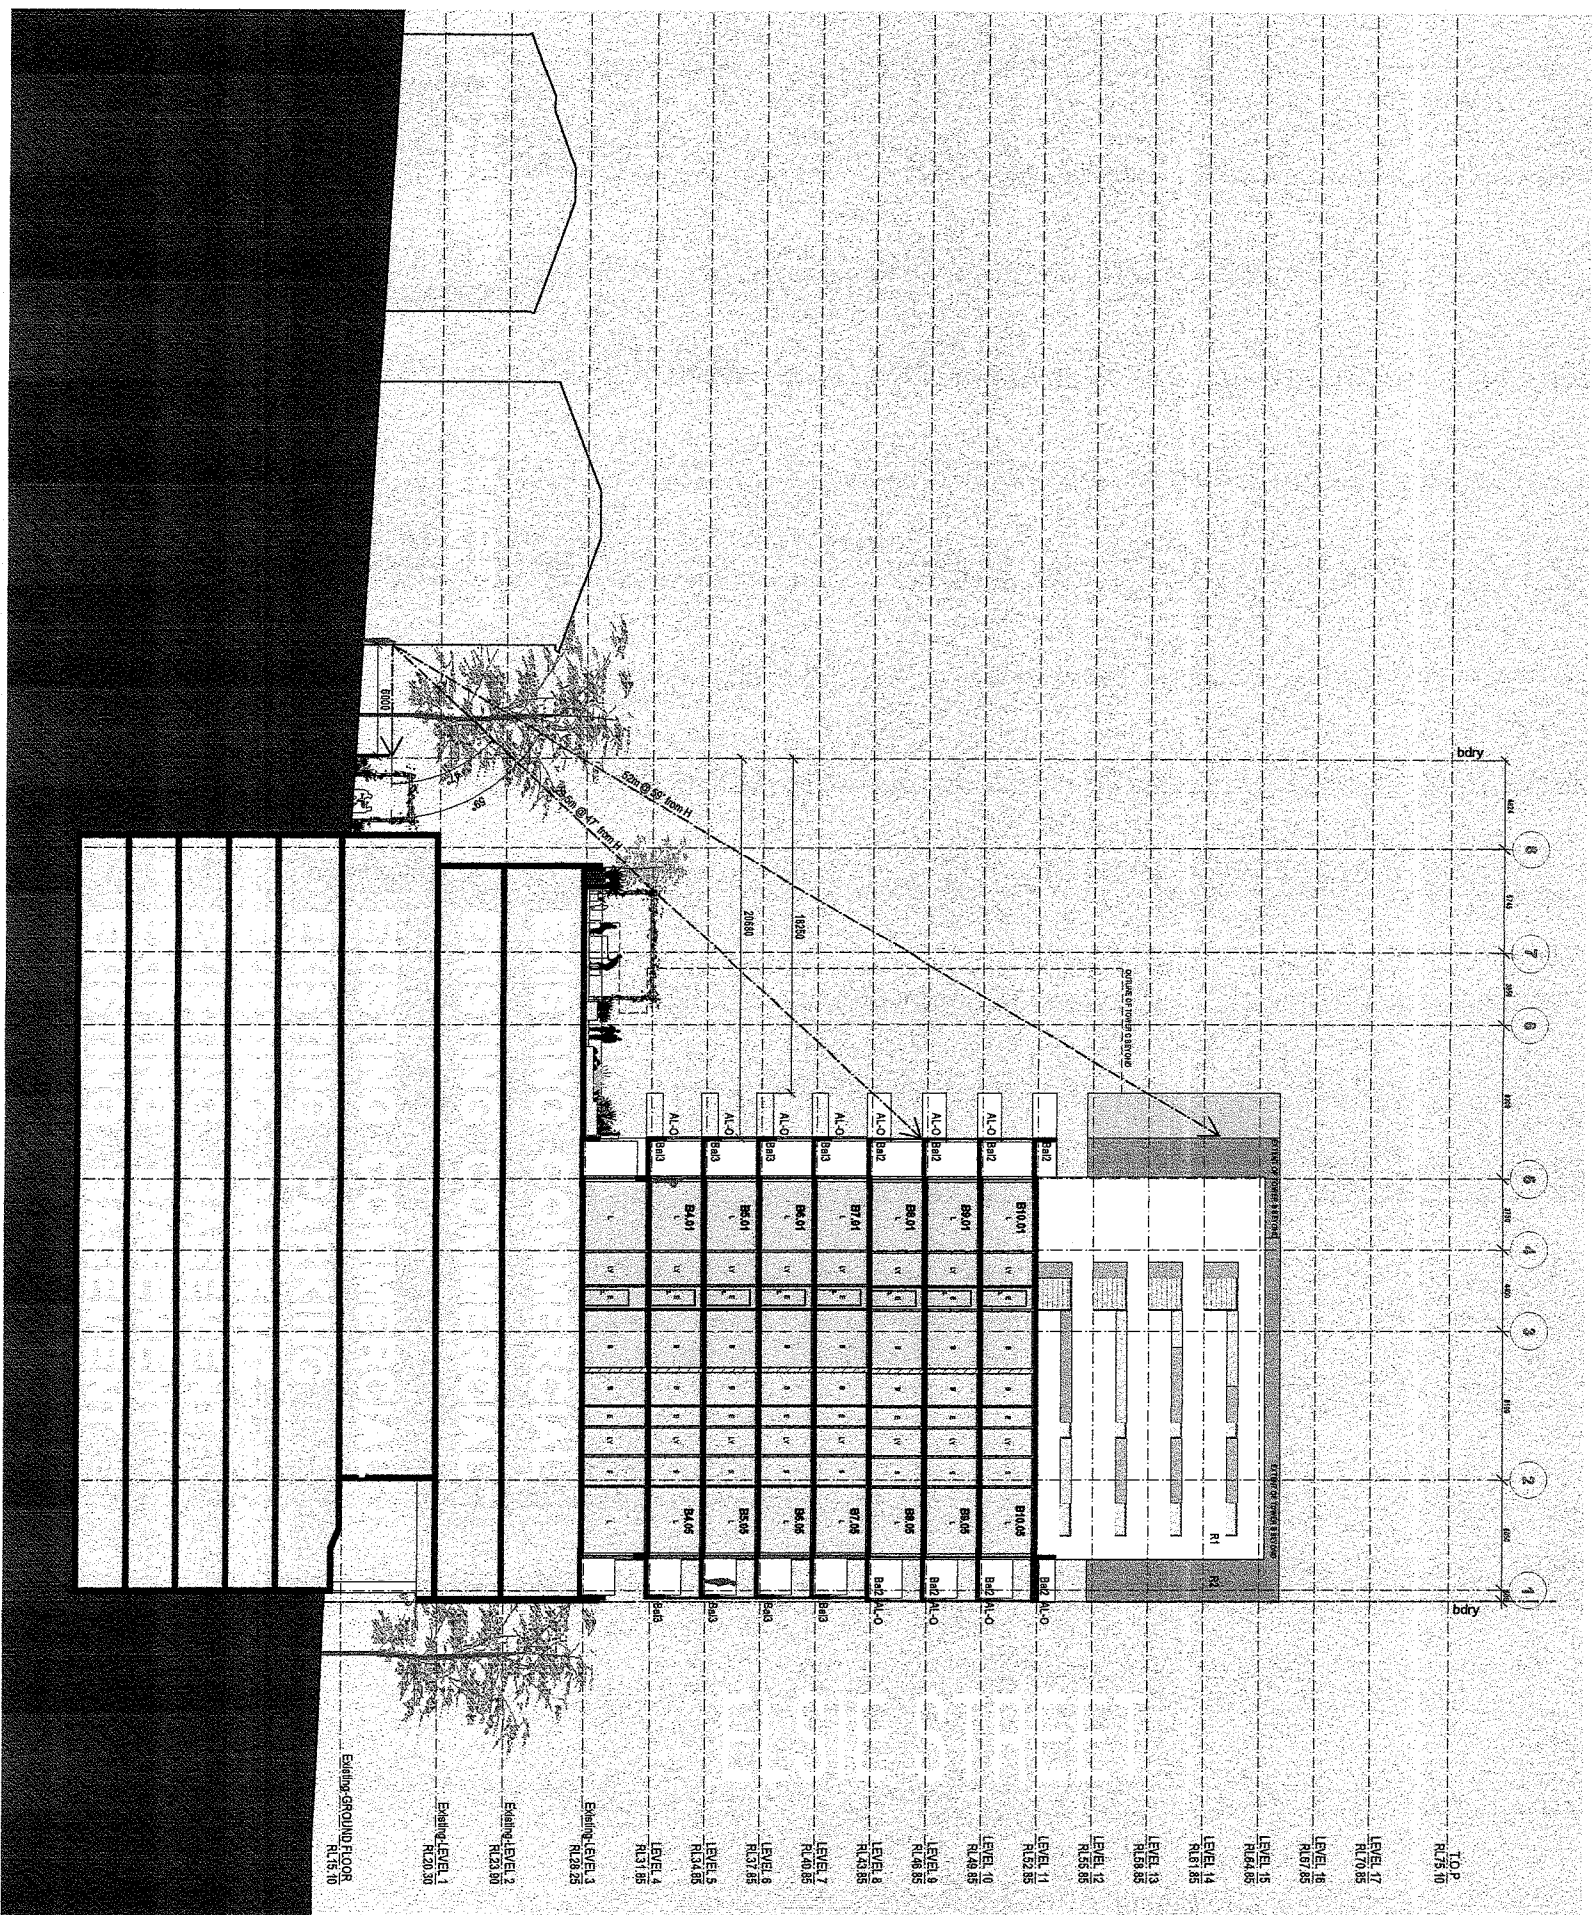

SECTION DD - TOWER C

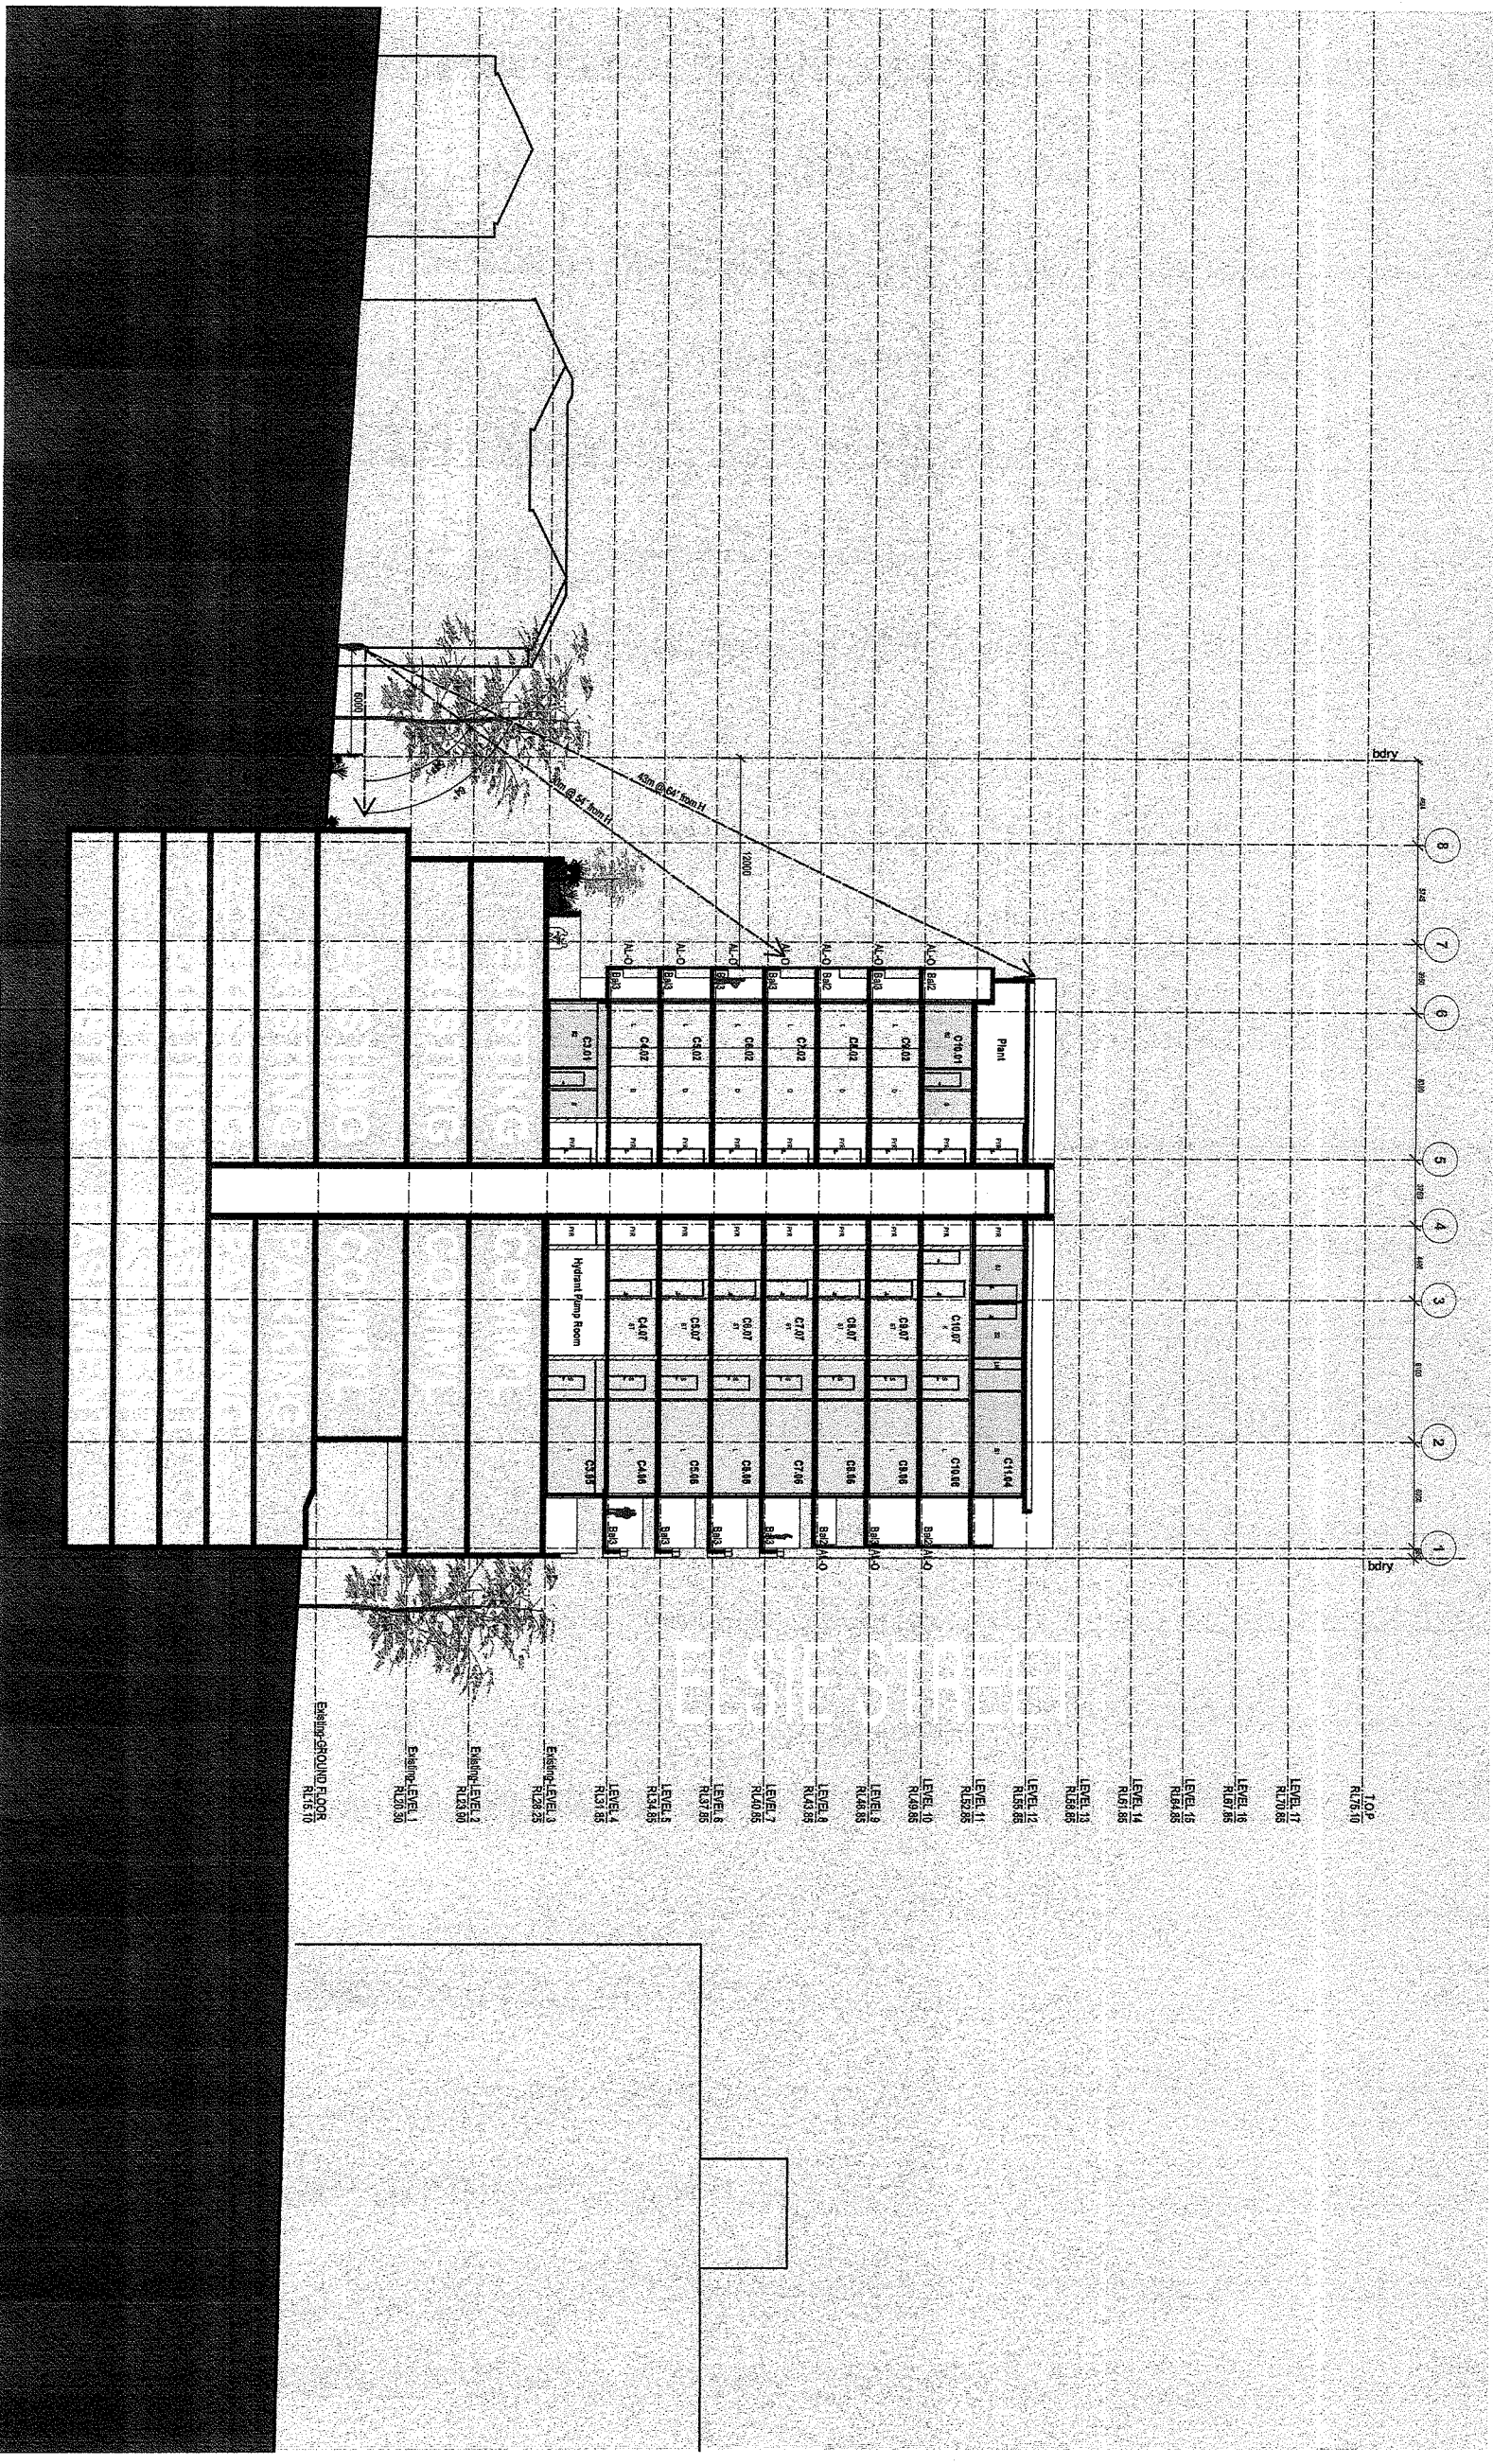

ASST# 2024
918418
ABSAC
Sign: [Signature]
Date: 27/11/08
Section DD - 08020
Drawing No: DA33
Revision: B