



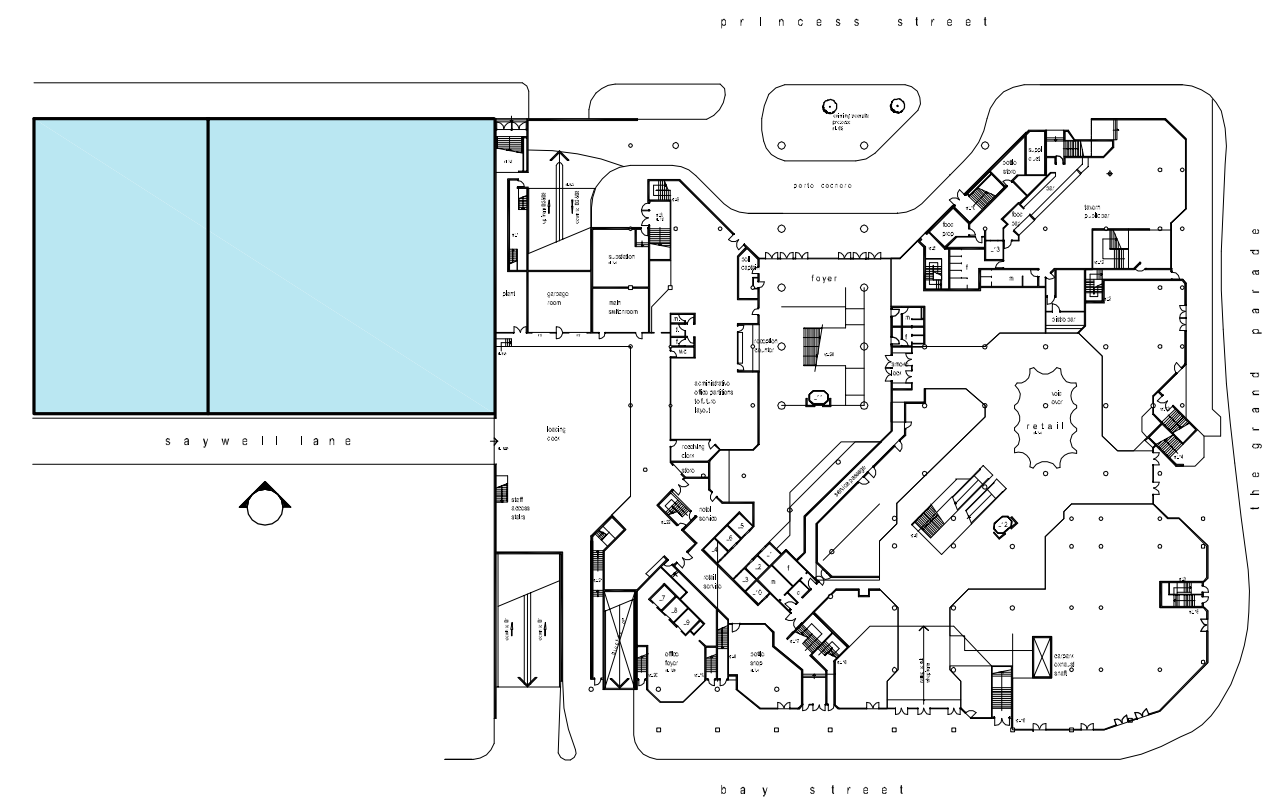

key plan

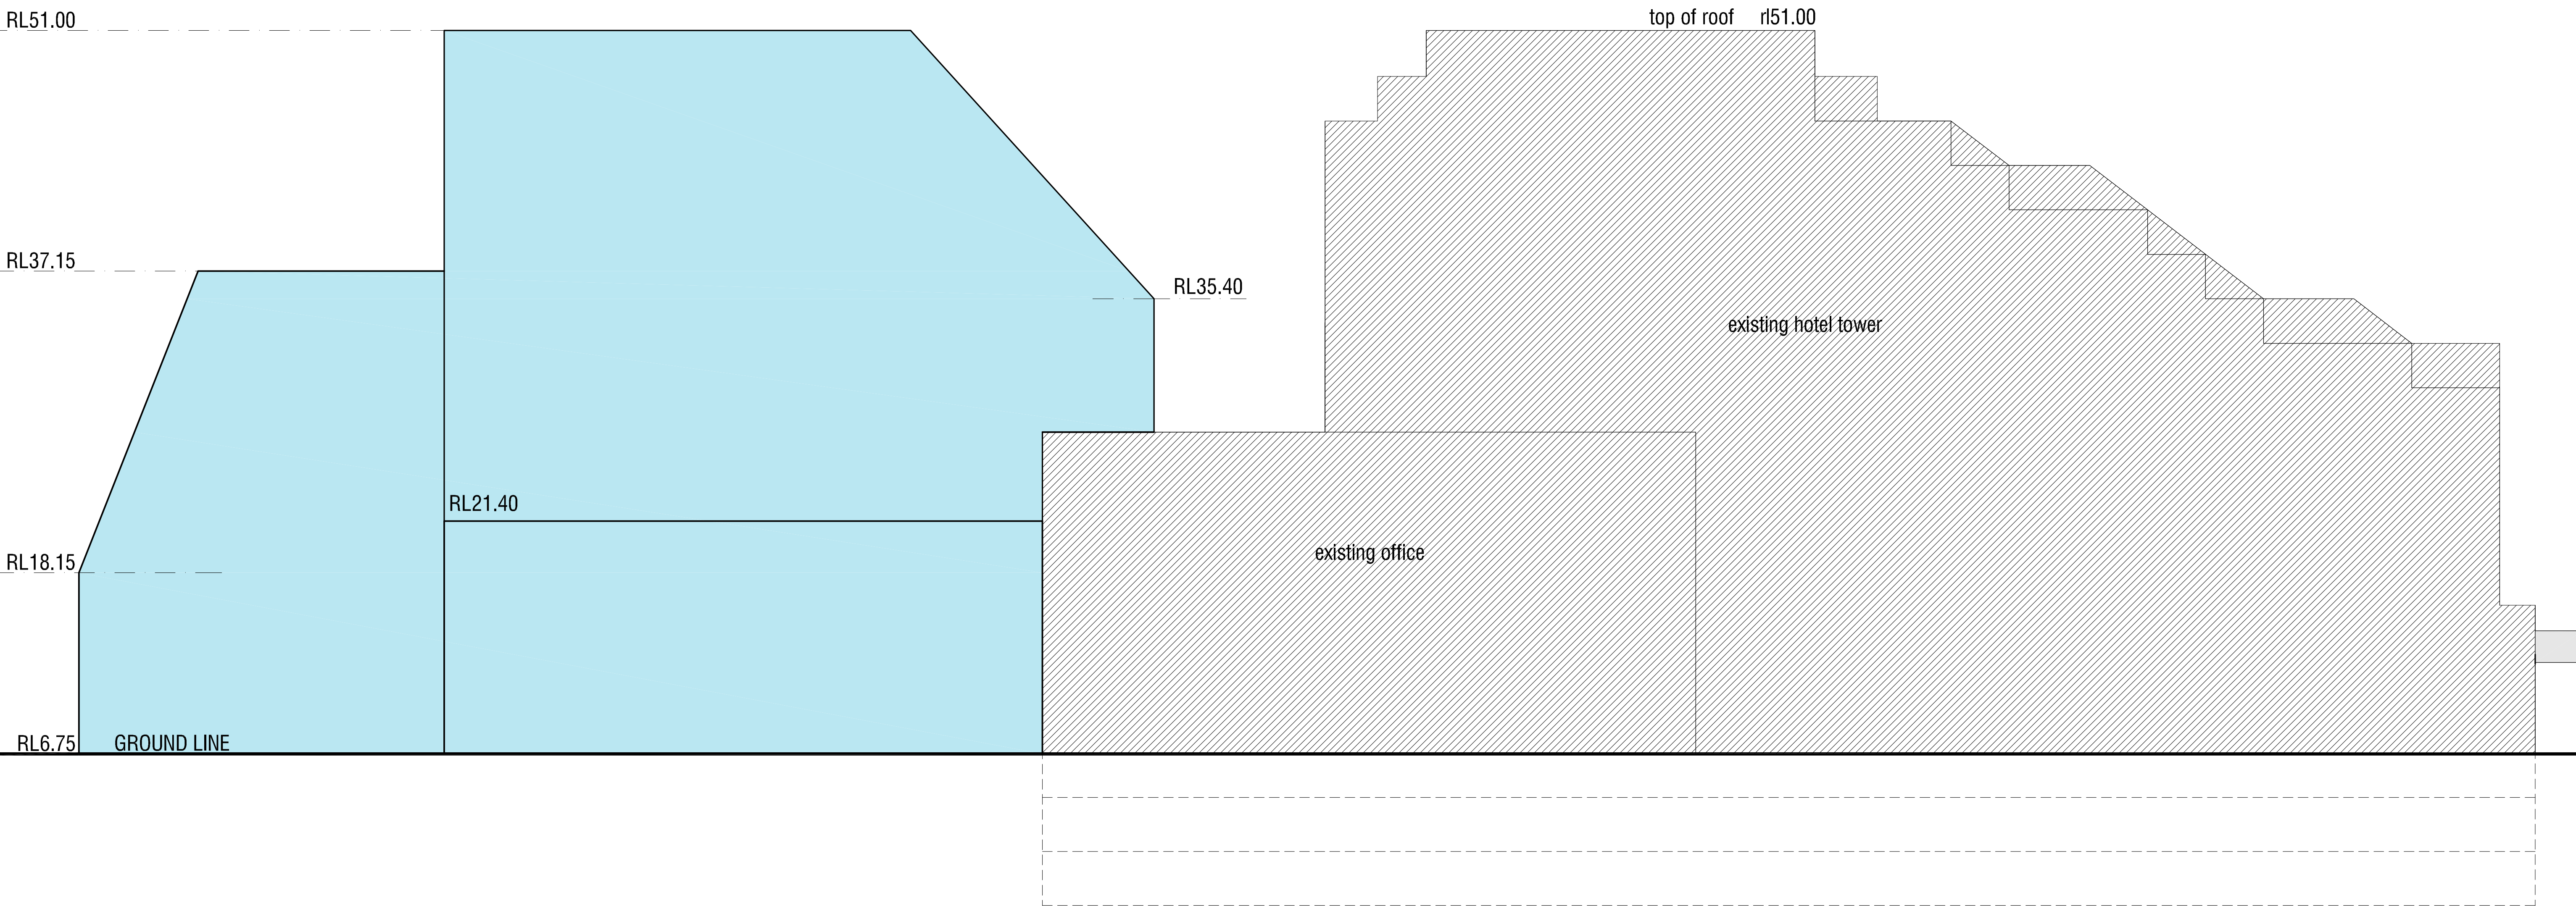

PRELIMINARY

DATE		REVISION	APPR.	No.	DATE	REVISION	APPR.	CONSULTANTS		CLIENT		PROJECT		DATE		SCALE		DRAWN BY		CHECKED		APPROVED		PROJECT No.		DRAWING No.		REVISION			
23.09.08		PRELIMINARY ISSUE	RD									BRIGHTON LE SANDS HOTEL ADJOINING SITE DEVELOPMENT BRIGHTON BEACH, NSW		SEPTEMBER 2008		1:200 @ A1		AF													
25.09.08		REVISED PRELIMINARY ISSUE	RD									SOUTH ELEVATION														08017		SK3.03		B	