


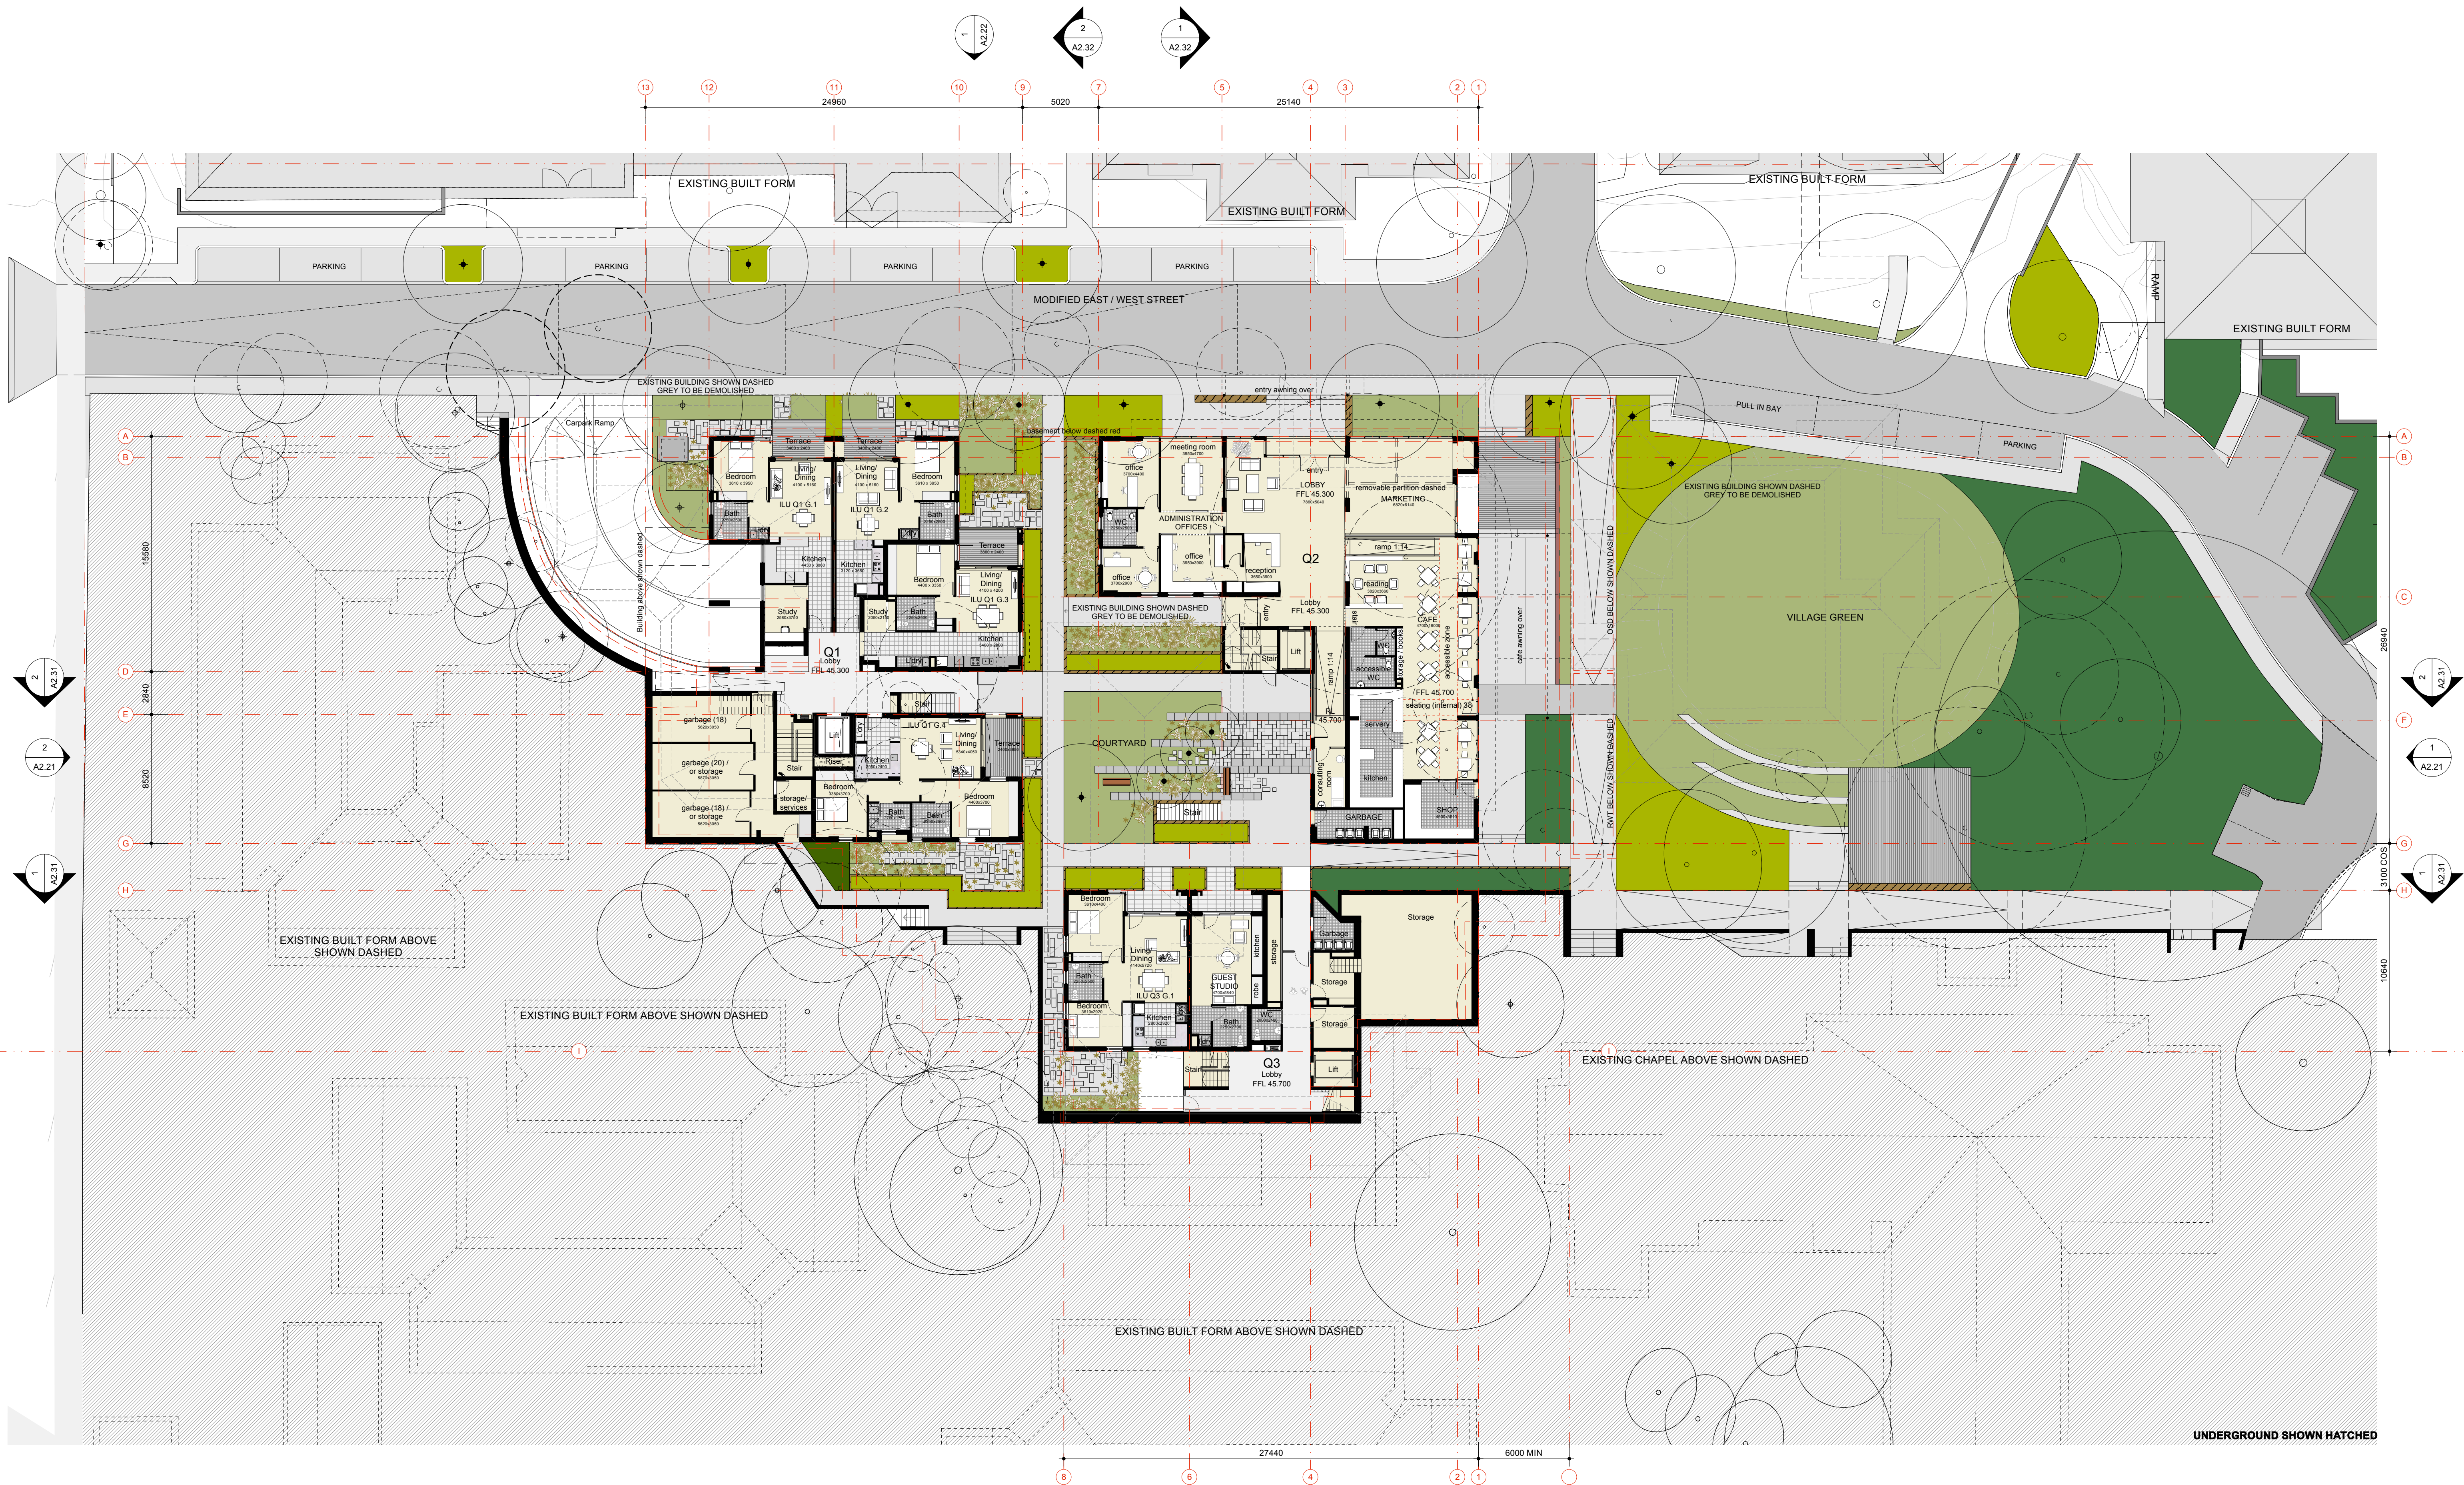

1 Ground Floor Plan
Scale 1:200 @ A1

EXHIBITION COPY		KEY		REV.		DATE		AMENDMENTS		REV.		DATE		AMENDMENTS		STRUCTURAL ENGINEER ROBERT BIRD GROUP Level 5, 9 Castlereagh Street Sydney NSW 2000 T: (02) 8246 3200 F: (02) 8246 3201 E: Paul.Austin@robertbird.com.au		LANDSCAPE ARCHITECTURE JILA PTY LTD STUDIO 5, L5, 68-72 Wentworth Avenue Sydney NSW 2010 T: (02) 8242 8867 F: (02) 9281 3171 E: jila@jila.net.au		HERITAGE CONSULTANT GRAHAM BROOKS & ASSOCIATES 71 York Street Sydney NSW 2000 T: (02) 9299 9900 F: (02) 9299 8711 E: Graham.Brooks@ghabrooks.com.au		TRAFFIC CONSULTANT MCLAREN TRAFFIC 5 Jabiru Place Marrickville NSW 2203 T: (02) 9545 5161 F: (02) 9545 5162 E: mclaren@mcclaren.com.au						REV.		DATE		AMENDMENTS		ELECTRICAL ENGINEER JIM HATZ & ASSOCIATES Level 1, 15 Ashcroft Street St Leonards NSW 2065 T: (02) 9457 1000 F: (02) 9457 1020 E: enquiries@jimhatz.com.au		SURVEYOR LOCKLEY LAND TITLE SOLUTIONS Level 1, 71-73 Archer Street Cherrybrook NSW 2067 T: (02) 9411 5300 F: (02) 9411 1520 E: info@lockley.com.au		BCA CONSULTANT BCA LOGIC Level 1, 71-73 Archer Street Cherrybrook NSW 2067 T: (02) 9411 5300 F: (02) 9411 1520 E: info@bcalogic.com.au		MECHANICAL ENGINEER ENGINEERING PARTNERS 16 Northwood Road Northwood NSW 2068 T: (02) 9428 4222 F: (02) 9427 2712 E: info@engpartners.com.au		ACOUSTIC CONSULTANT ACOUSTIC LOGIC 9 Sarah Street Marrickville NSW 2203 T: (02) 8238 9888 F: (02) 8238 9399 E: inquiries@acousticlogic.com.au		CLIENT 		PACKAGE		JOB		DRAWING TITLE		DRAWN		CHECKED		SCALE		DATE CREATED		DRAWING NO.		REV	
				A		17/06/2009		For Client Review Only		J		04/09/2009		For Coordination Purposes Only												hill thalis		ARCHITECTURE + URBAN PROJECTS PTY LTD Level 5, 68-72 Wentworth Ave Surry Hills NSW 2010 Australia T: 02 9211 8276 F: 02 9281 3171 E: admin@hillthalis.com.au www.hillthalis.com.au		VILLAGE GREEN, CARDINAL FREEMAN VILLAGE		Ground Floor Plan - RL 45.700						PT		1:200@A1		14.04.09		A2.12		N	
				B		25/06/2009		For Client Review Only		K		09/09/2009		For Client Review Only	