

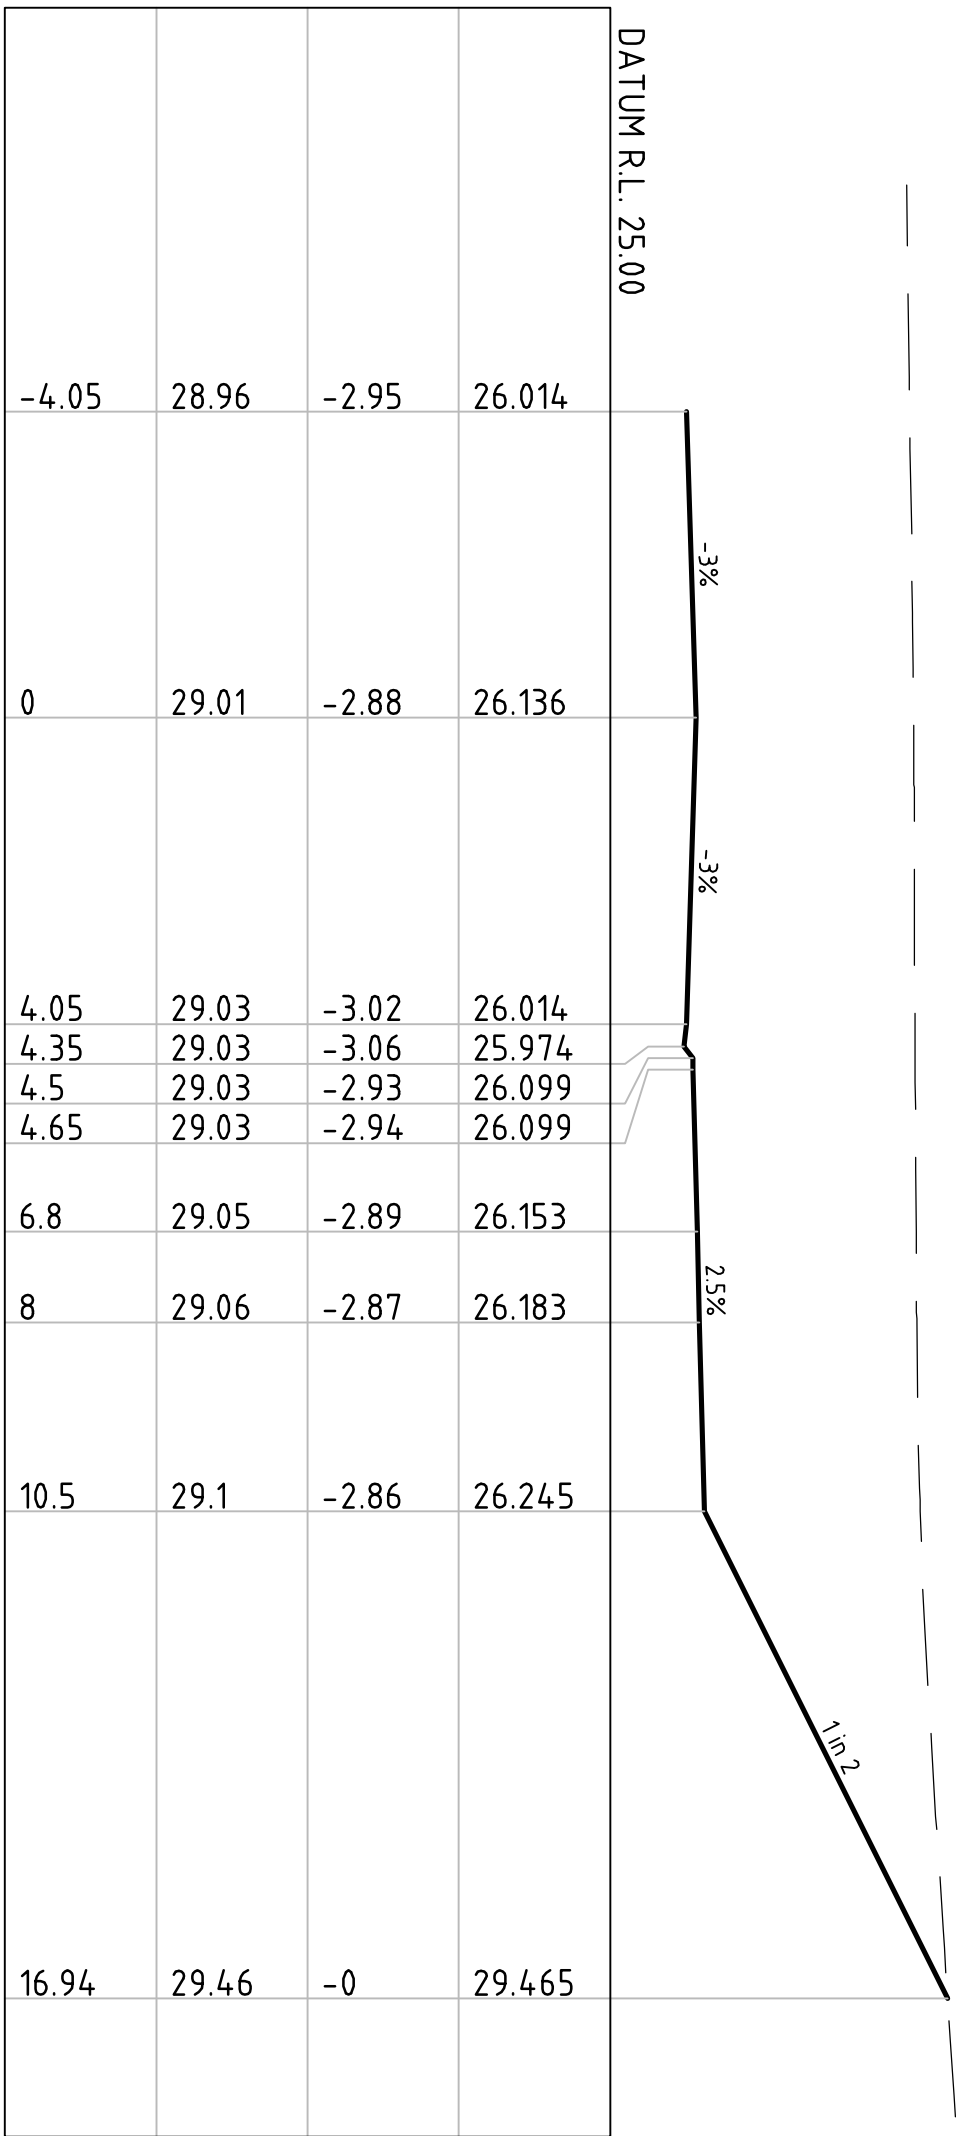
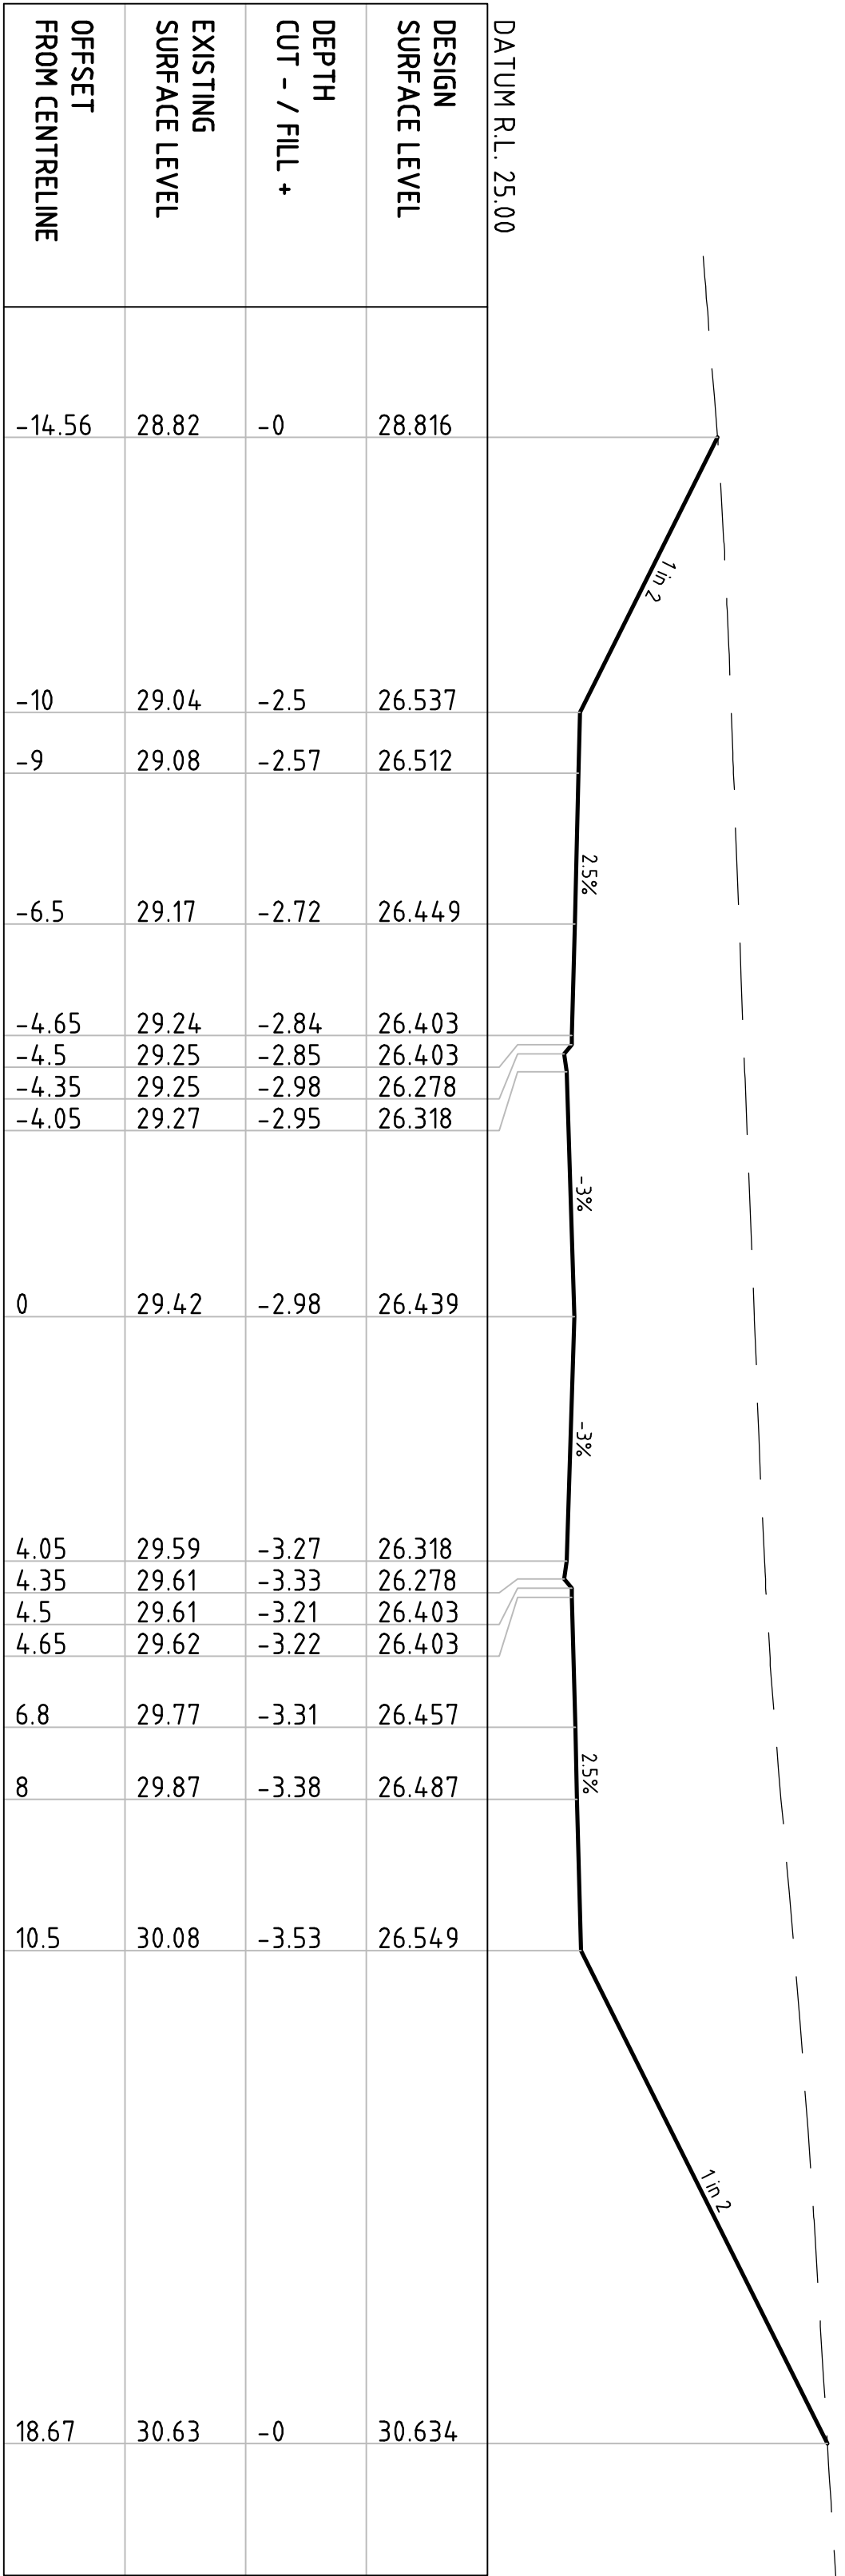
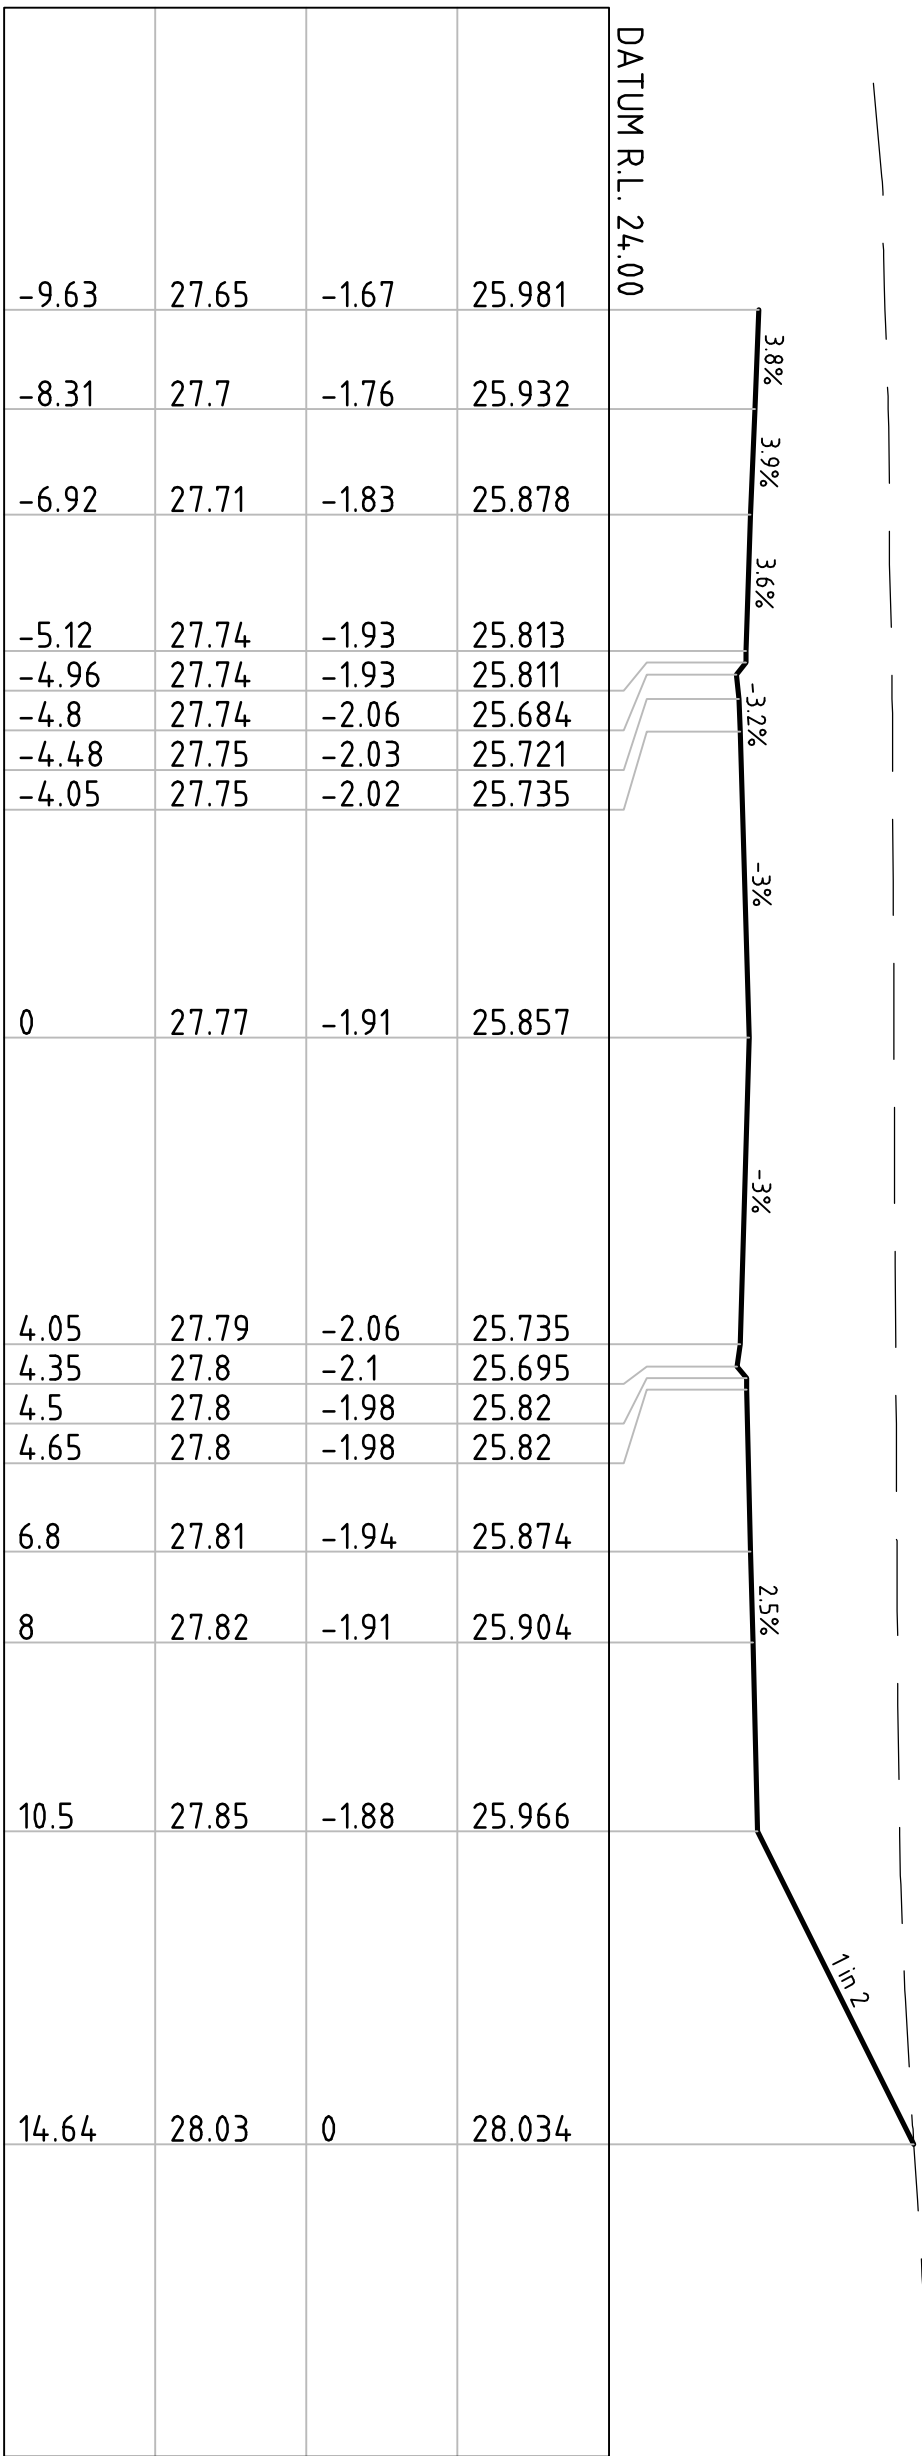
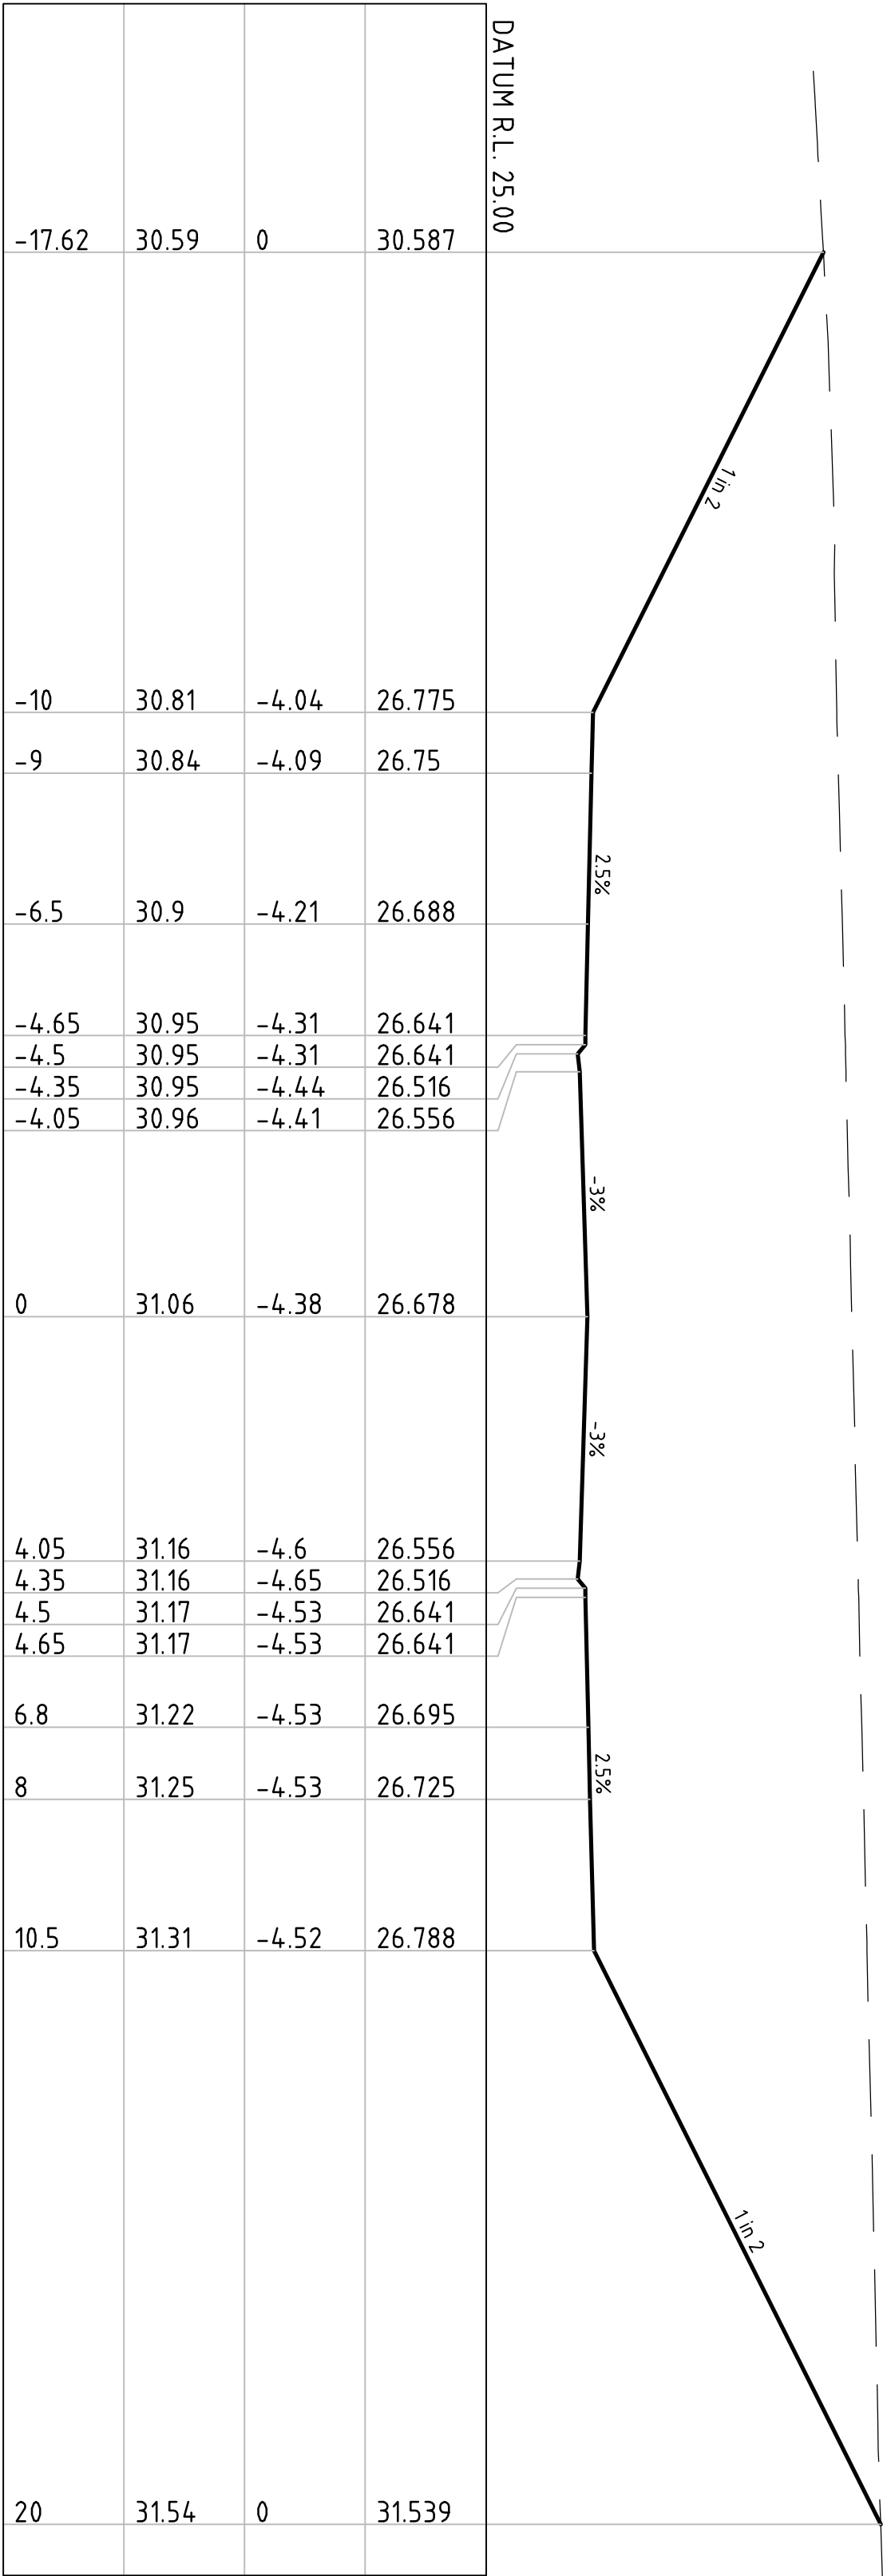


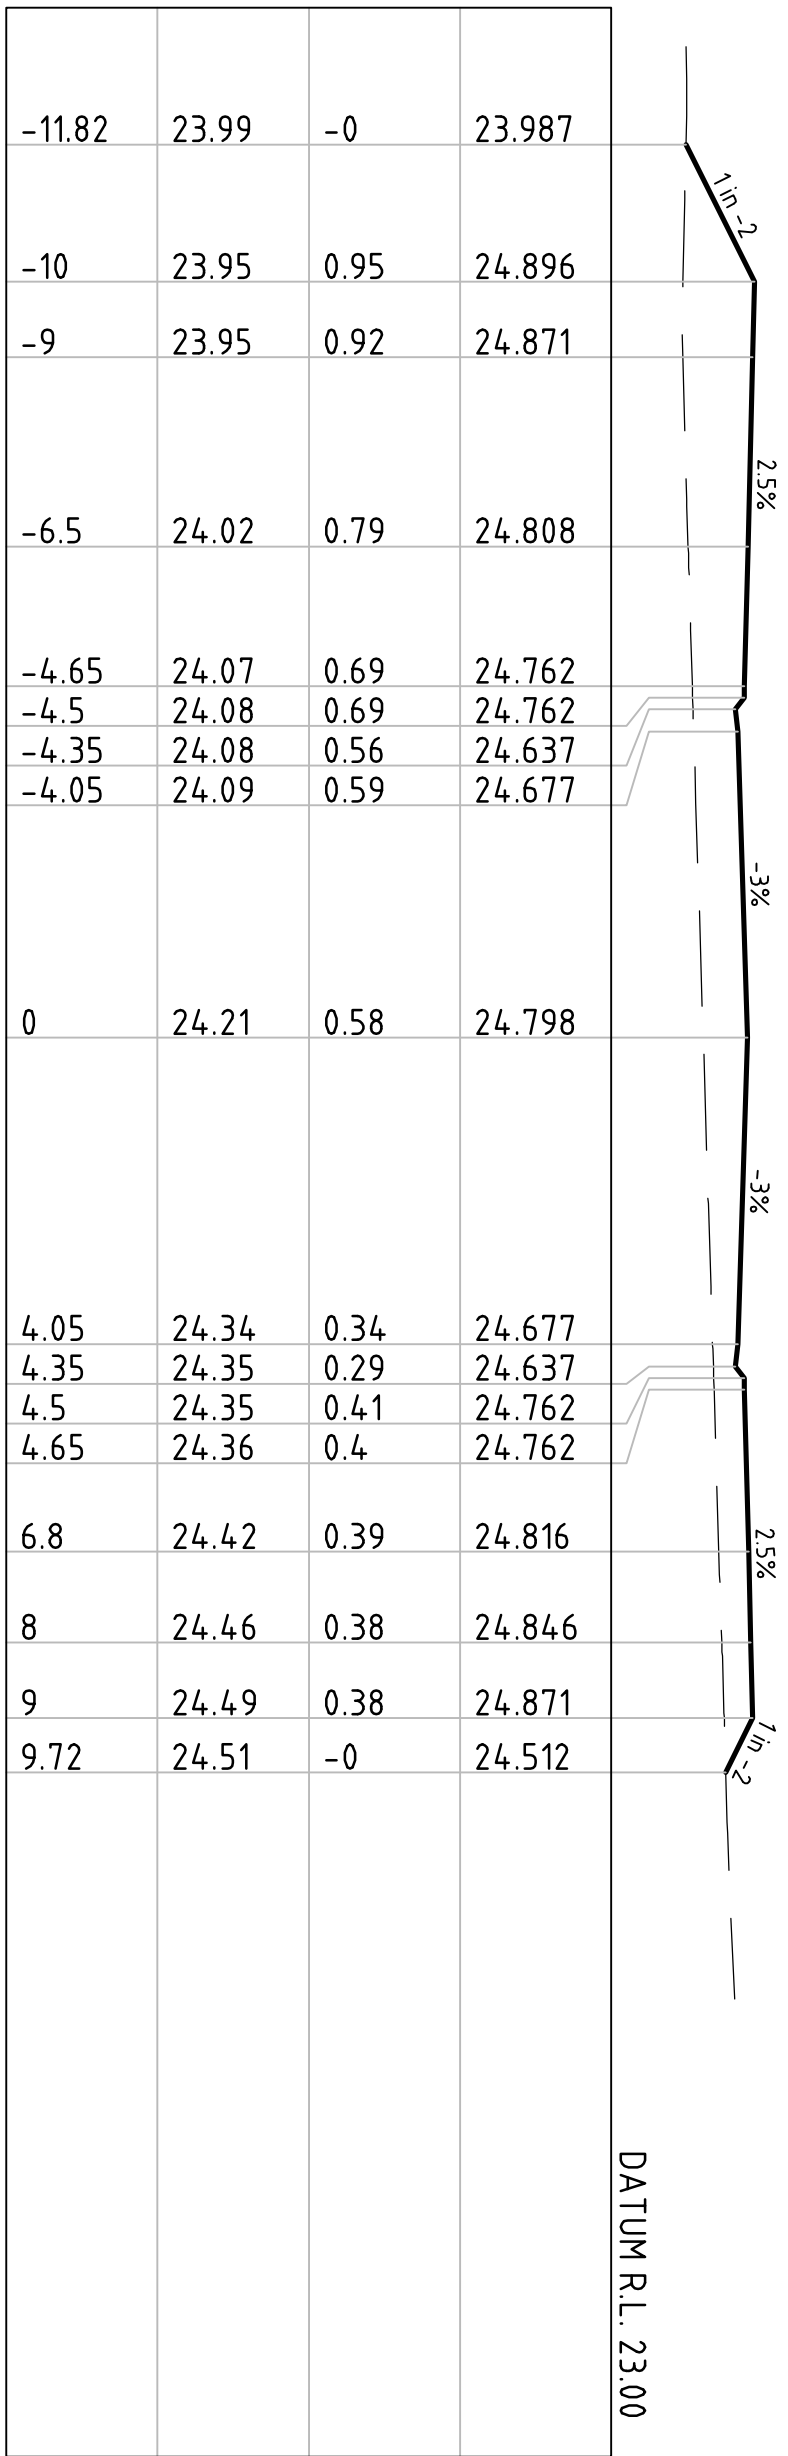

No.	Revision	Note	Drawn	Checked	Approved	Date
A	PRELIMINARY ISSUE		DUC	WC	PP	22.12.08
Note: - Indicates signatures on original issue of drawing or last revision of drawing						

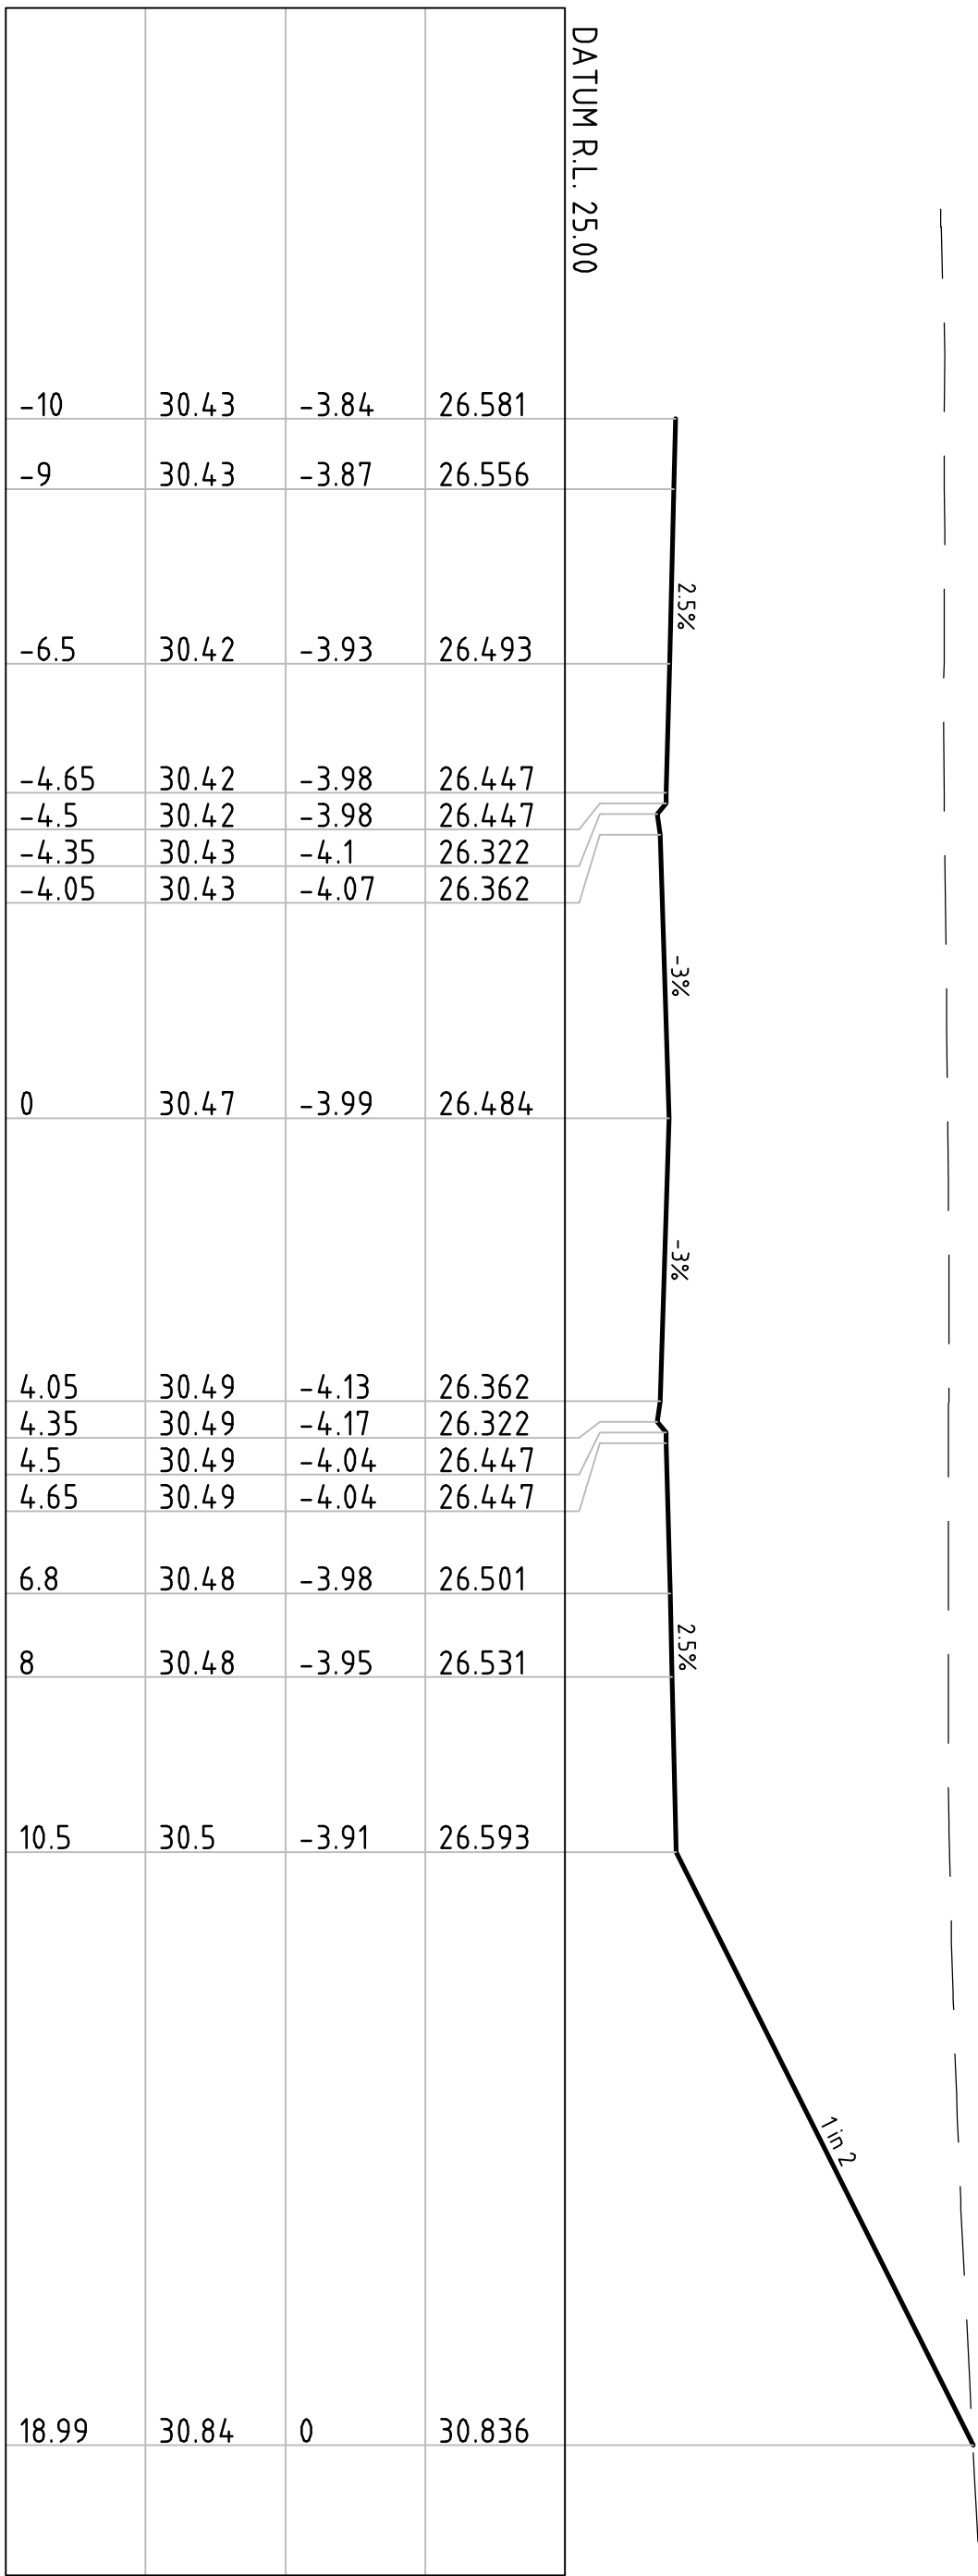

CLIENTS | PEOPLE | PERFORMANCE

230 Harbour Drive Coffs Harbour
NSW 2450 Australia
T 61 2 6650 5600 F 61 2 6650 5601
E csnail@ghd.com W www.ghd.com

DO NOT SCALE			
Conditions of Use. This document may only be used by GHD's client and any other person who has been authorised by GHD for the purpose for which it was prepared and must not be used by any other person or for any other purpose.	Drawn	D.J. CRANE	
	Drafting		
	Check		
This drawing must not be signed as approved	Approved	J.M. KAMA	
	Date		
	Scale	1:100	

THAKRAL PTY LTD
PACIFIC BAY WESTERN LANDS
ROAD 1 CROSS SECTIONS
SHEET 4 OF 8

Drawing No: 22-13298-09-C105

Rev: A

PRELIMINARY

DATUM R.L. 34.00			
-8.1	38.64	-3.07	35.575
-7.68	38.57	-3.02	35.551
-7.31	38.51	-3.11	35.405
-6.65	38.4	-3	35.408
-2.55	37.73	-2.21	35.517
0	37.3	-1.71	35.594
2.55	36.79	-1.28	35.517
2.85	36.73	-1.25	35.477
3	36.7	-1.1	35.602
3.15	36.67	-1.07	35.602
4.8	36.31	-0.67	35.644
6	36.05	-0.38	35.674
7	35.84	-0.14	35.699
7.2	35.8	-0	35.798

DATUM R.L. 47.00			
-8	49.14	0	49.139
-7	49.26	-0.62	48.64
-6	49.37	-0.76	48.615
-4.8	49.51	-0.93	48.585
-3.15	49.73	-1.19	48.543
-3	49.75	-1.21	48.543
-2.85	49.77	-1.35	48.418
-2.55	49.81	-1.35	48.458
0	50.16	-1.63	48.535
2.55	50.51	-2.05	48.458
2.85	50.55	-2.14	48.418
3	50.58	-2.03	48.543
3.15	50.6	-2.05	48.543
4.8	50.85	-2.26	48.585
6	51.03	-2.41	48.615
7	51.18	-2.54	48.64
14.35	52.31	0	52.314

				DATUM R.L. 46.00
-9.99	47.44	0	47.443	
-7	48.11	0.83	48.938	1 in 2
-6	48.32	0.59	48.913	
-4.8	48.58	0.3	48.883	2.5%
-3.15	48.94	-0.09	48.842	
-3	48.97	-0.13	48.842	
-2.85	49	-0.28	48.717	
-2.55	49.06	-0.31	48.757	3%
0	49.61	-0.77	48.833	3%
2.55	50.13	-1.37	48.757	
2.85	50.19	-1.47	48.717	
3	50.22	-1.37	48.842	
3.15	50.24	-1.4	48.842	
4.8	50.55	-1.67	48.883	2.5%
6	50.78	-1.87	48.913	
7	50.97	-2.03	48.938	1 in 2
13.24	52.06	0	52.06	


DATUM R.L. 47.00			
-7.77	48.93	0	48.926
-7	48.98	-0.44	48.54
-6		48.515	
-4.8		48.485	
-3.15	49.59	-1.15	48.443
-3	49.63	-1.18	48.443
-2.85	49.66	-1.34	48.318
-2.55	49.73	-1.37	48.358
0	50.32	-1.88	48.435
2.55	50.92	-2.56	48.358
2.85	50.99	-2.67	48.318
3	51.02	-2.58	48.443
3.15	51.05	-2.6	48.443
4.8	51.28	-2.79	48.485
6	51.44	-2.93	48.515
7	51.58	-3.04	48.54
15.42	52.75	-0	52.75

DATUM R.L. 46.00			
-8.92	47.92	-0	47.918
-7	48.34	0.54	48.876
-6	48.56	0.29	48.851
-4.8	48.82	-0	48.821
-3.15	49.18	-0.4	48.78
-3	49.21	-0.43	48.78
-2.85	49.24	-0.59	48.655
-2.55	49.31	-0.61	48.695
0	49.84	-1.07	48.771
2.55	50.27	-1.57	48.695
2.85	50.31	-1.66	48.655
3	50.34	-1.56	48.78
3.15	50.36	-1.58	48.78
4.8	50.64	-1.82	48.821
6	50.84	-1.99	48.851
7	51.01	-2.13	48.876
13.42	52.09	0	52.086


OFFSET FROM CENTRELINE	EXISTING SURFACE LEVEL	DEPTH CUT - / FILL +	DESIGN SURFACE LEVEL	DATUM R.L. 47.00
-2.55	50	-1.72	48.282	
0	50.08	-1.72	48.358	
2.55	51.26	-2.98	48.282	
2.85	51.3	-3.06	48.242	
3	51.32	-2.95	48.367	
3.15	51.34	-2.97	48.367	
4.8	51.55	-3.14	48.408	
6	51.71	-3.27	48.438	
7	51.87	-3.4	48.463	
16.97	53.45	-0	53.449	

DATUM R.L. 46.00			
-8.28	48.2	-0	48.197
-7	48.49	0.35	48.839
-6	48.71	0.1	48.814
-4.8	48.97	-0.19	48.784
-3.15	49.33	-0.58	48.743
-3	49.36	-0.62	48.743
-2.85	49.39	-0.77	48.618
-2.55	49.45	-0.79	48.658
0	49.87	-1.14	48.734
2.55	50.29	-1.64	48.658
2.85	50.34	-1.73	48.618
3	50.37	-1.63	48.743
3.15	50.39	-1.65	48.743
4.8	50.66	-1.88	48.784
6	50.86	-2.05	48.814
7	51.02	-2.18	48.839
13.52	52.1	-0	52.101


[illegible]

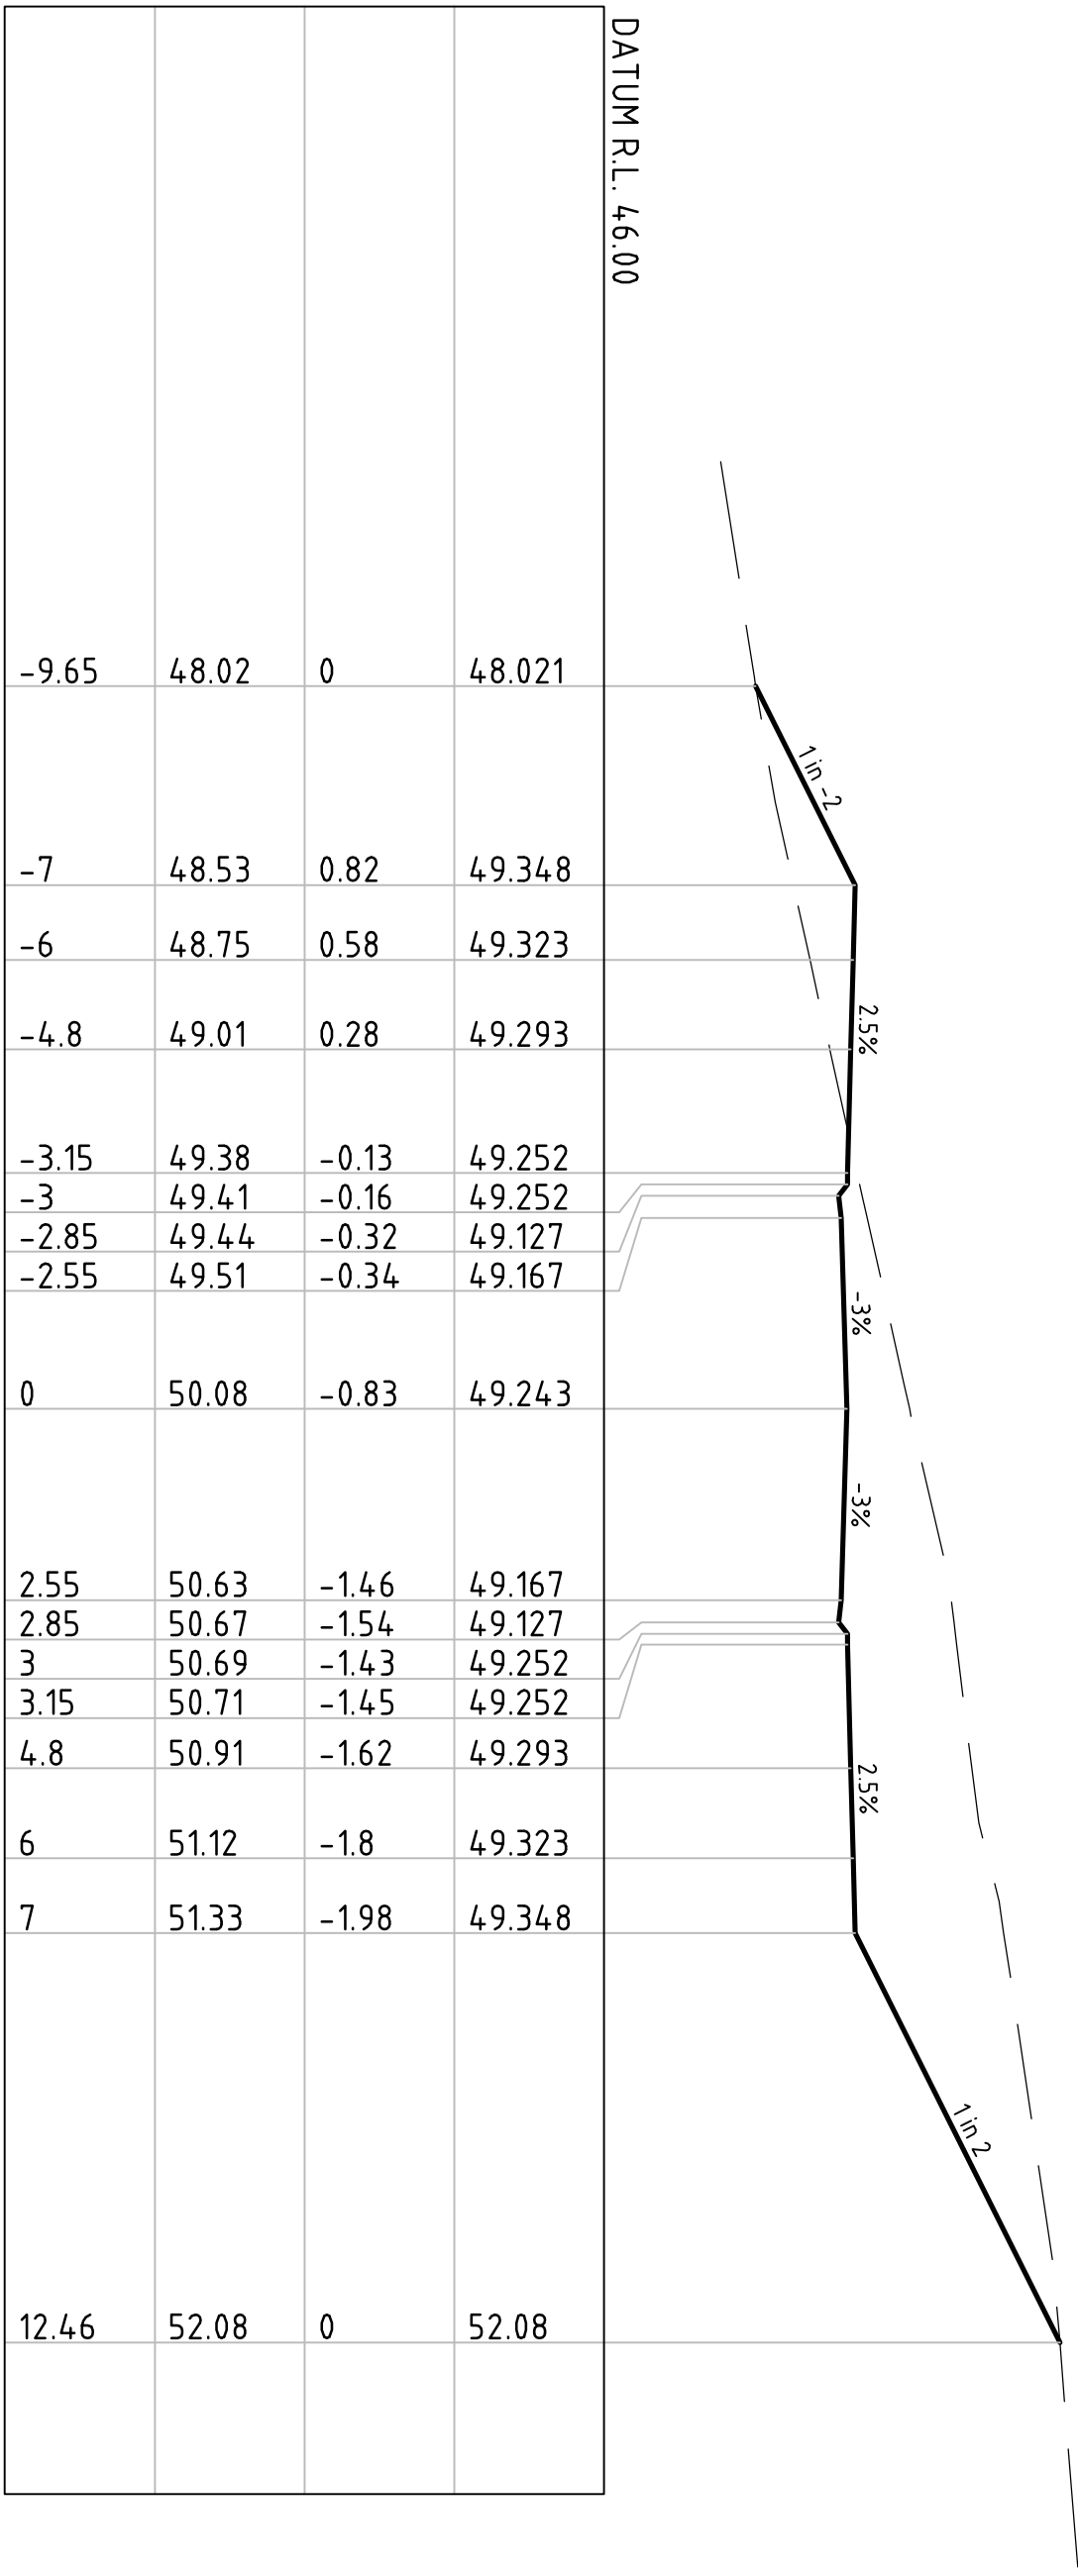


CH 360

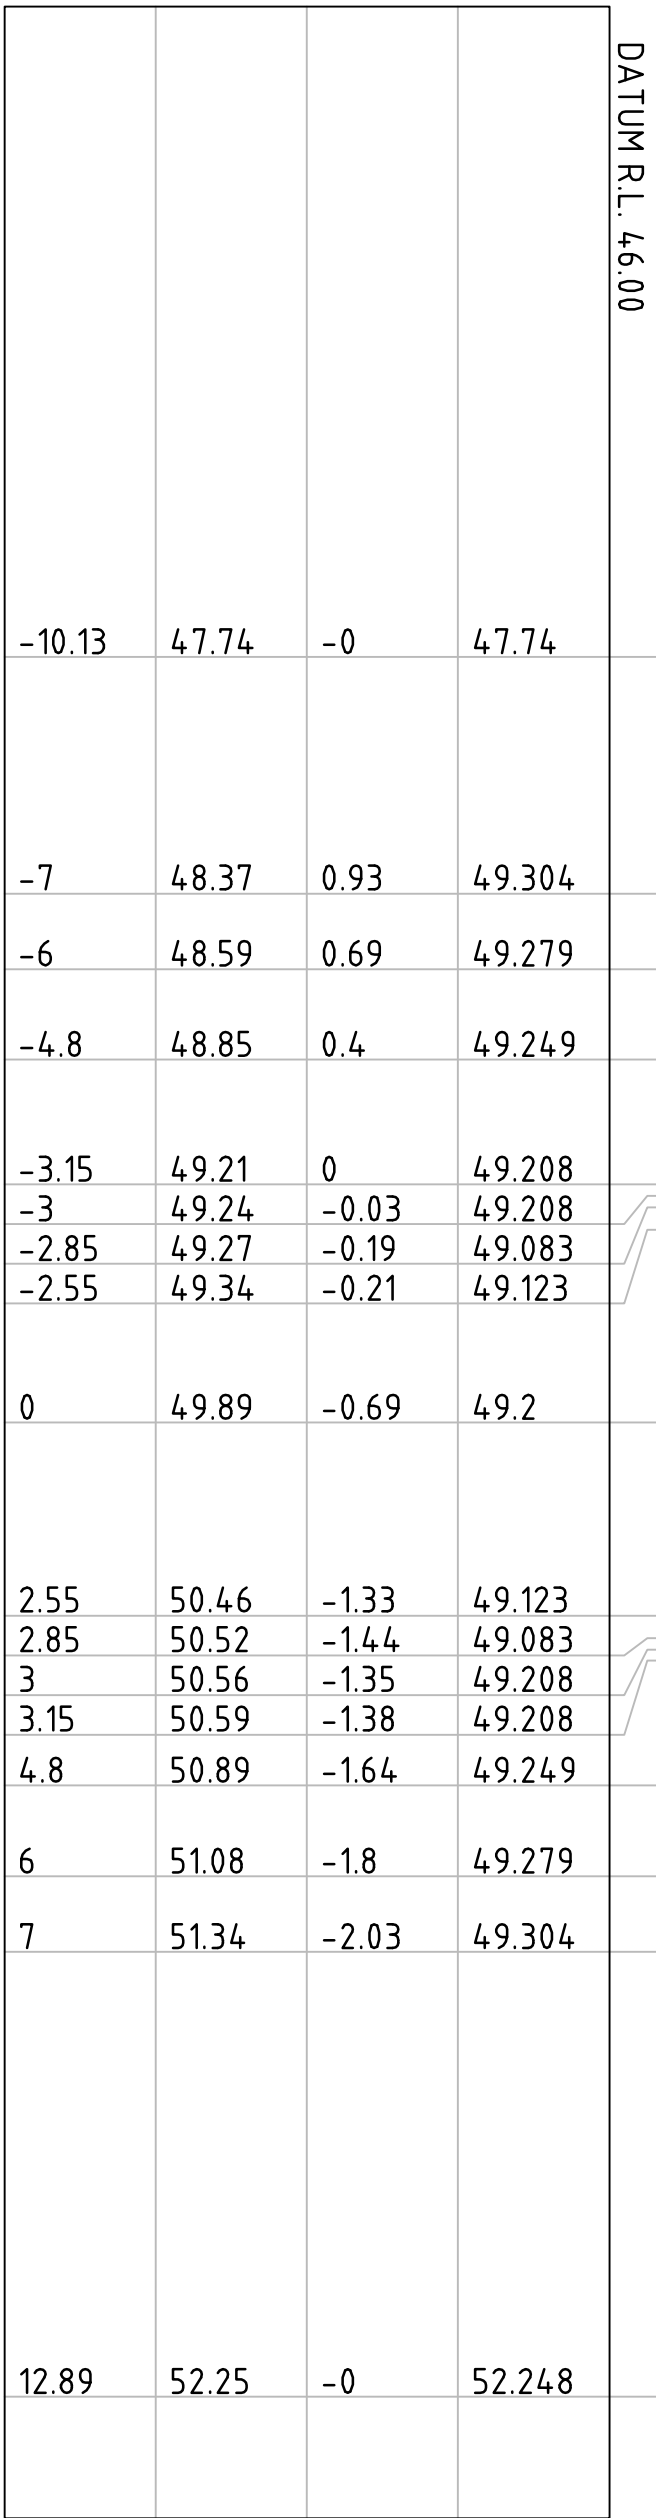


CH 356

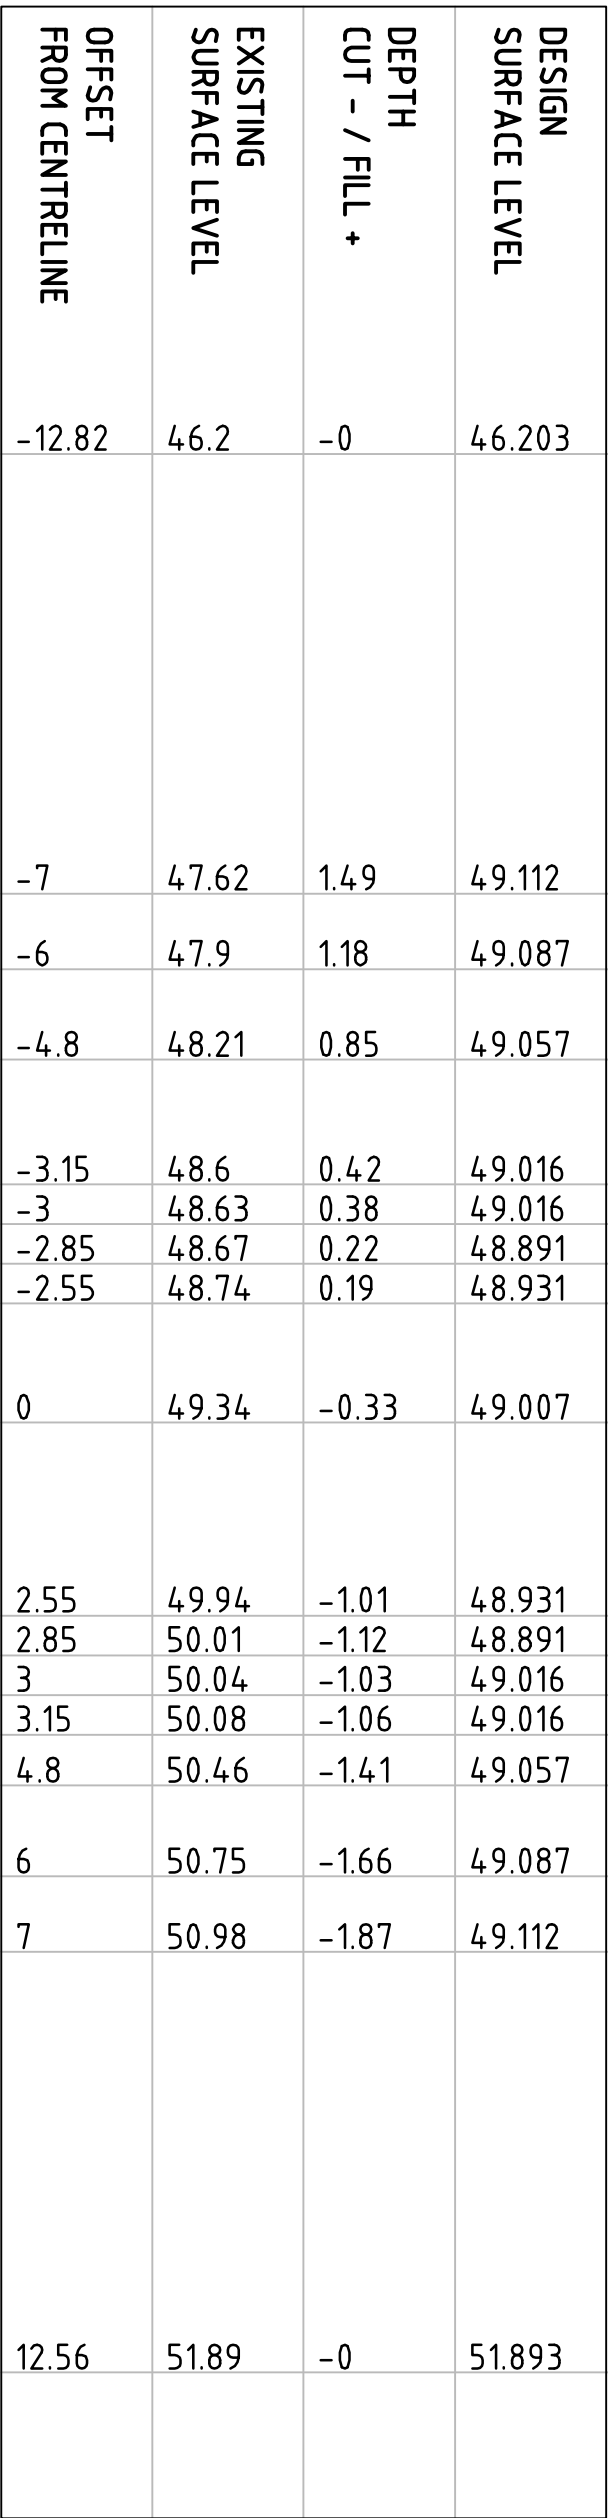


CH 340

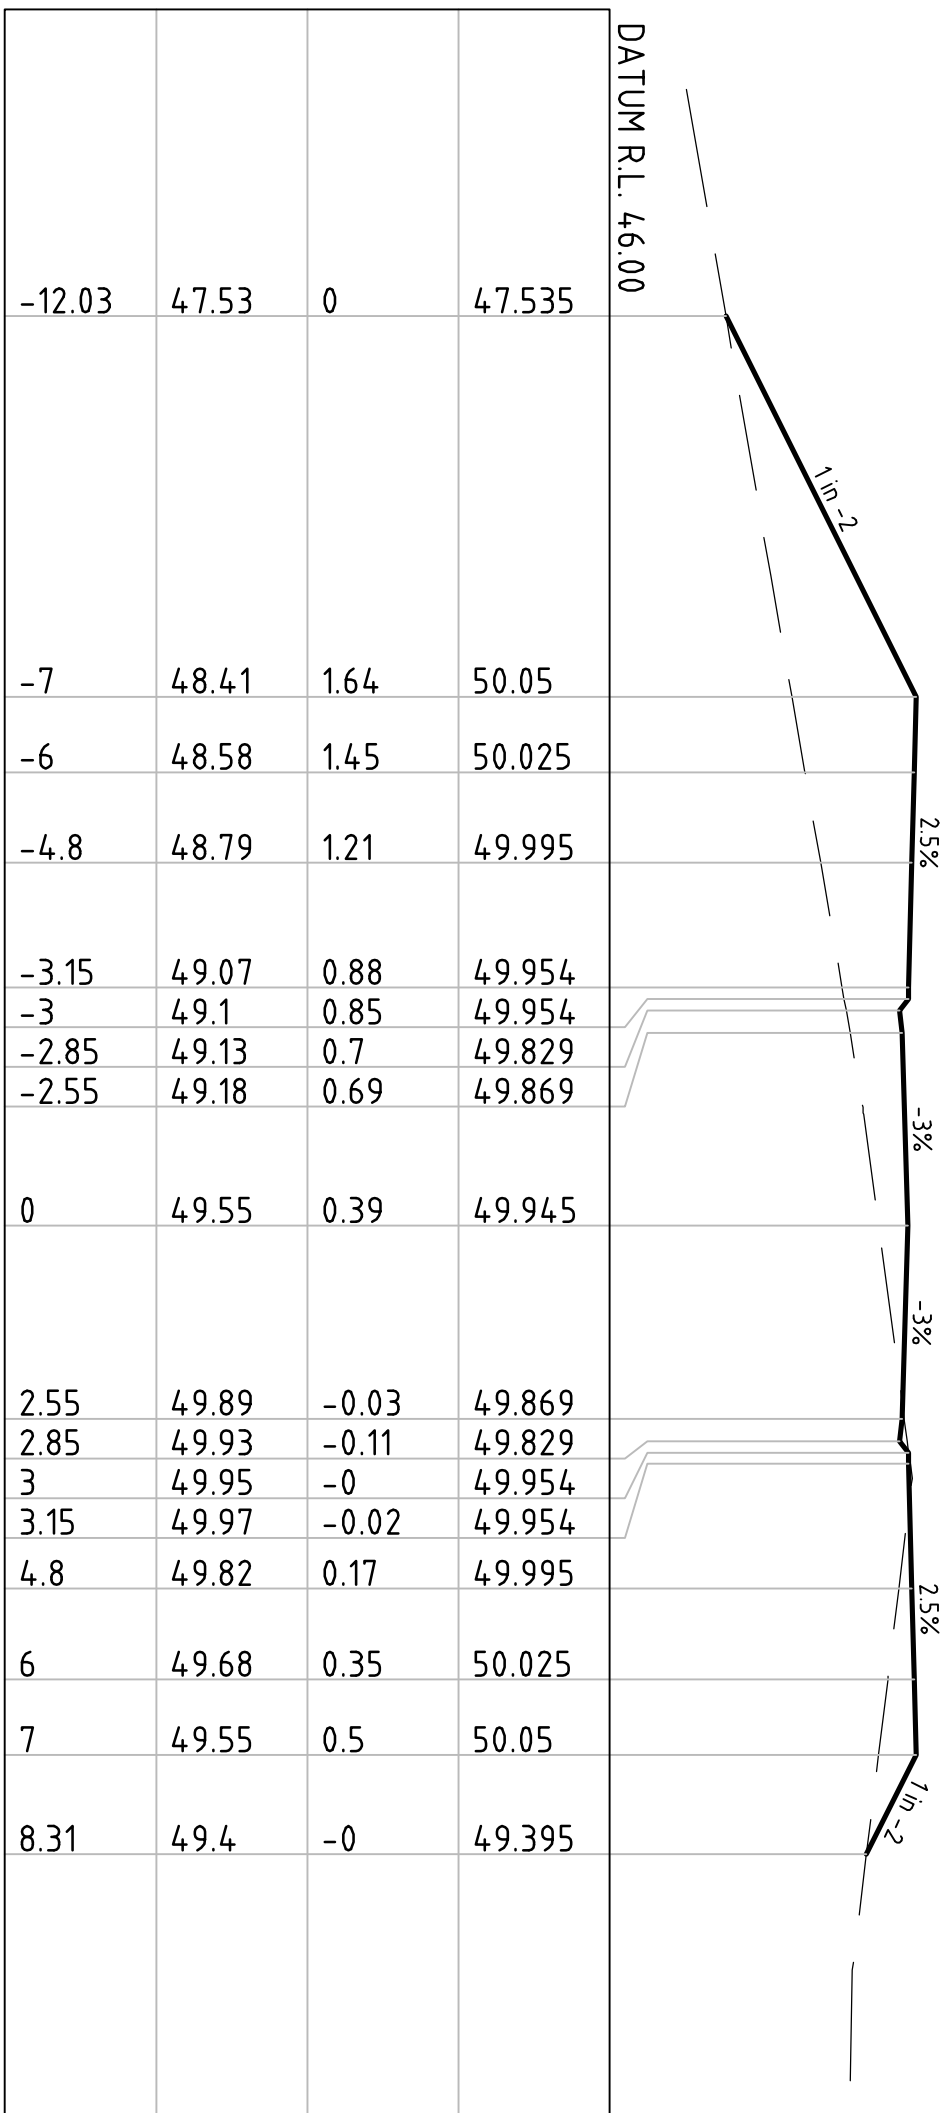

CH 400

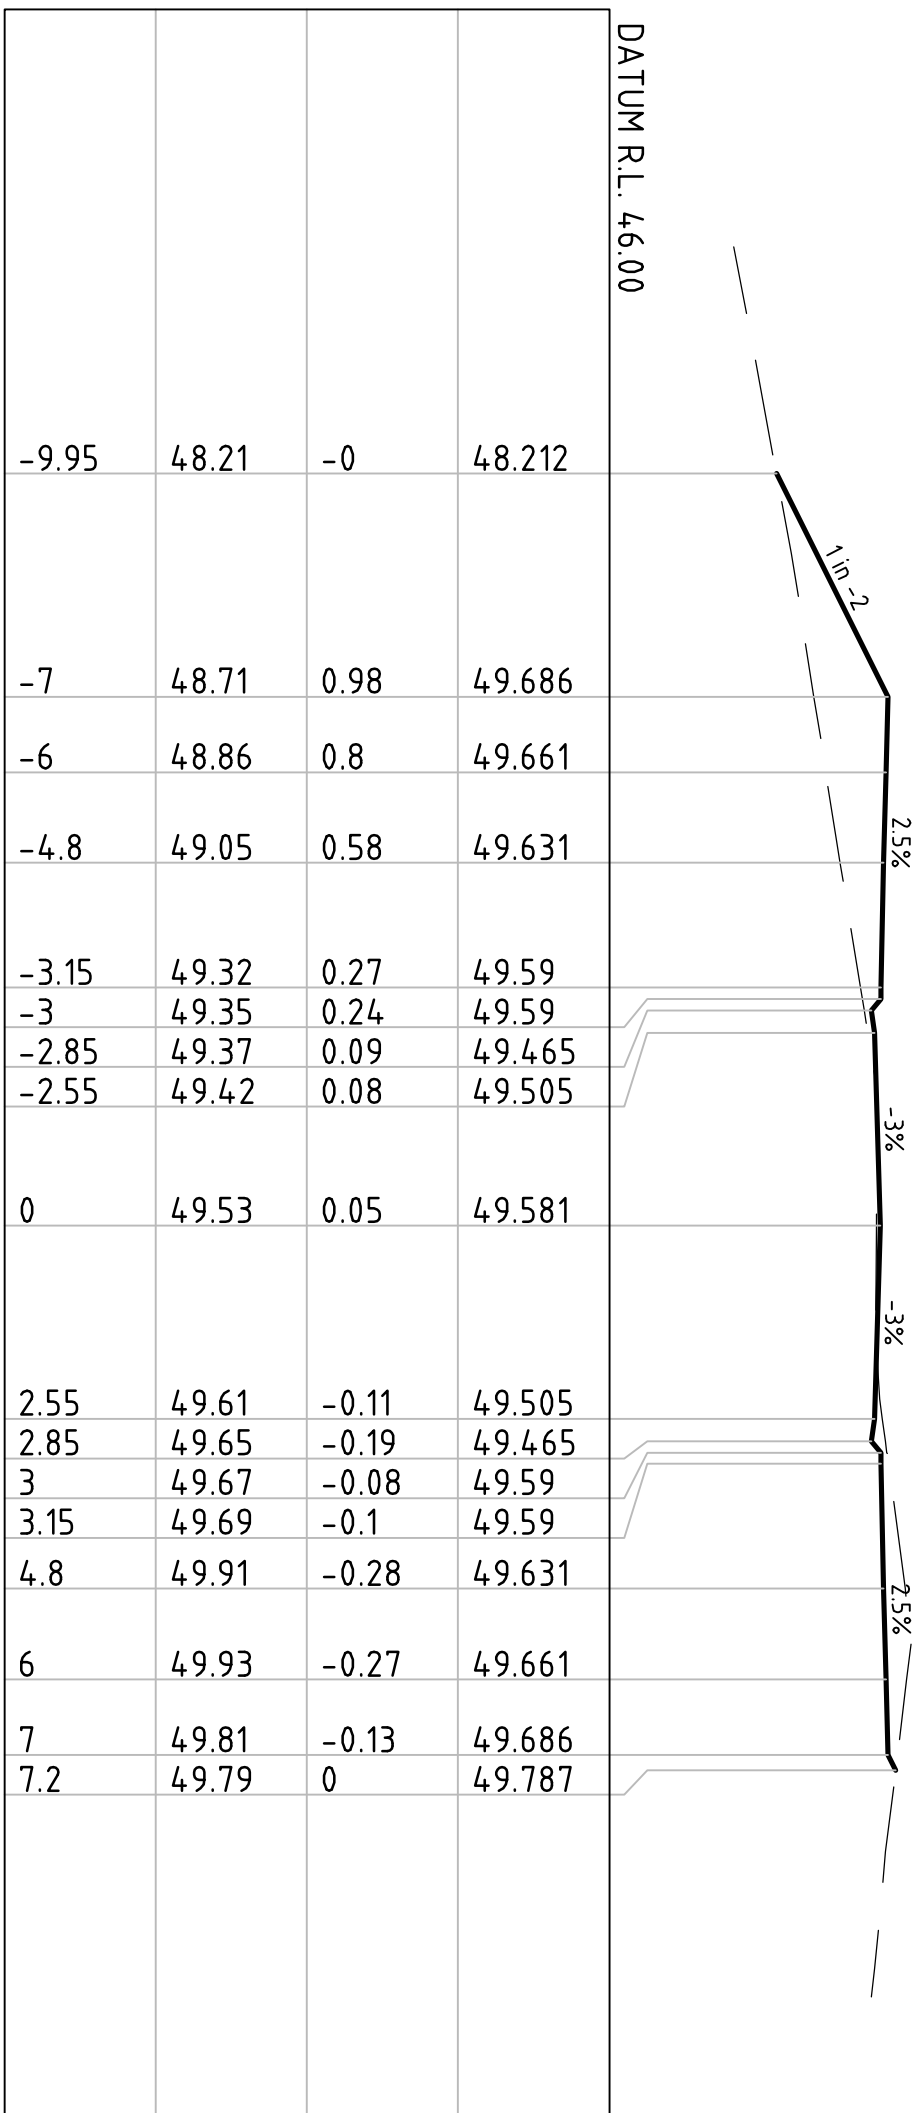

CH 388

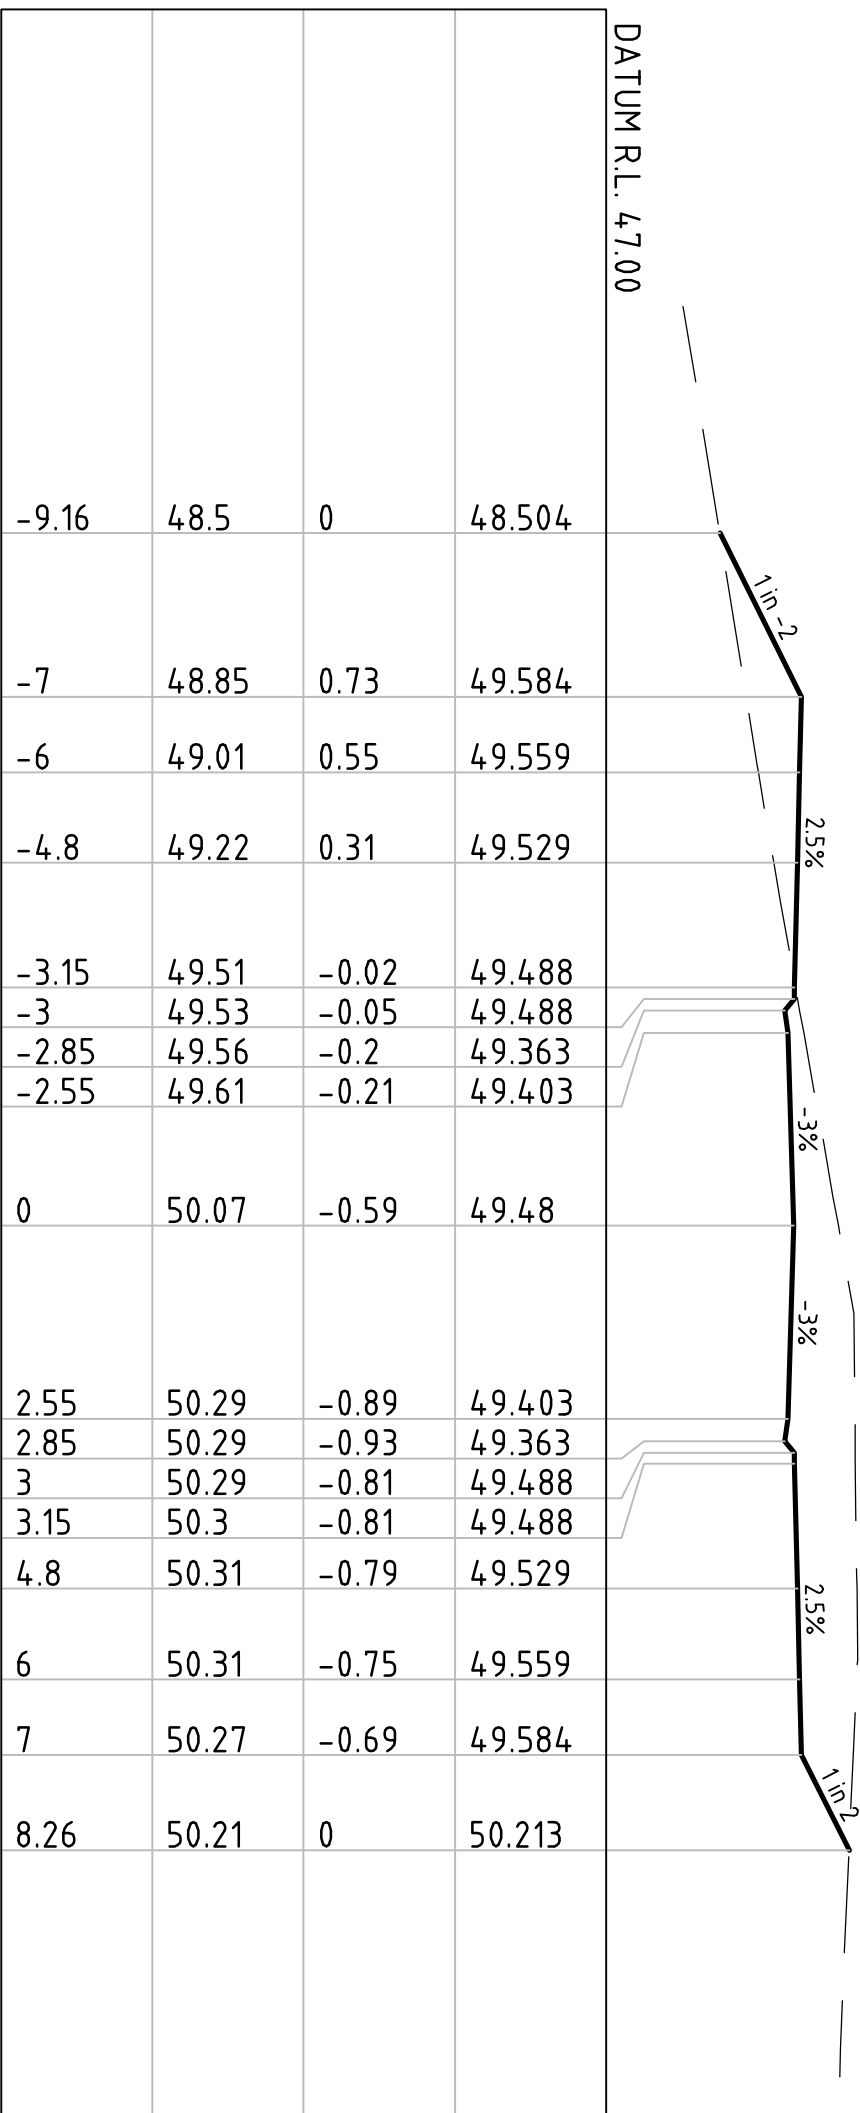

CH 380

PRELIMINARY

A	PRELIMINARY ISSUE	DUC	WC	PP	22.12.08
No.	Revision	Note:	Note: * Indicates signatures on original issue of drawing or last revision of drawing		
		Drawn	Checked	Approved	Date



CLIENTS | PEOPLE | PERFORMANCE

230 Harbour Drive Coffs Harbour
NSW 2450 Australia
T 61 2 6650 5600 F 61 2 6650 5601
E csnail@ghd.com W www.ghd.com

DO NOT SCALE			
Conditions of Use: This document may only be used by GHD's client (and any other person who GHD has agreed can use this document) for the purpose for which it was prepared and must not be used by any other person or for any other purpose.		Drawn D.J. CRANE	Designed J.M. KAMA
	Drafting Check		Design Check
	Approved Date	Title	
Scale 1:100			This Drawing must not be used for Construction unless signed as Approved
A1	Original Size	Drawing No:	22-13298-09-C114
		Rev:	A

DATUM R.L. 45.00			
-7.52	47.38	0	47.381
-6	47.55	-0.93	46.622
-5	47.66	-1.07	46.597
-3.8	47.8	-1.23	46.567
-2.15	47.98	-1.45	46.525
-2	48	-1.47	46.525
-1.85	48.01	-1.61	46.4
-1.55	48.05	-1.61	46.44
0	48.22	-1.74	46.487
1.55	48.4	-1.96	46.44
1.85	48.43	-2.03	46.4
2	48.45	-1.92	46.525
2.15	48.46	-1.94	46.525
3.8	48.64	-2.08	46.567
5	48.78	-2.18	46.597
6	48.89	-2.27	46.622
11.81	49.53	-0	49.526

			DATUM R.L. 45.00	
-7.89	47.36	0	47.363	1 in 2
-6	47.6	-1.18	46.417	
-5	47.71	-1.32	46.392	2.5%
-3.8	47.85	-1.49	46.362	
-2.15	48.04	-1.72	46.321	
-2	48.06	-1.74	46.321	
-1.85	48.08	-1.88	46.196	
-1.55	48.12	-1.88	46.236	-3%
0	48.3	-2.02	46.282	-3%
1.55	48.49	-2.25	46.236	
1.85	48.52	-2.33	46.196	
2	48.54	-2.22	46.321	
2.15	48.56	-2.24	46.321	
3.8	48.76	-2.4	46.362	2.5%
5	48.9	-2.51	46.392	
6	49.02	-2.61	46.417	1 in 2
12.75	49.79	0	49.791	







DATUM R.L. 44.00			
-7.9	46.23	0	46.229
-6	46.44	-1.16	45.279
-5	46.55	-1.3	45.254
-3.8	46.69	-1.46	45.224
-2.15	46.87	-1.69	45.183
-2	46.89	-1.71	45.183
-1.85	46.91	-1.85	45.058
-1.55	46.94	-1.84	45.098
0	47.12	-1.97	45.144
1.55	47.29	-2.19	45.098
1.85	47.32	-2.27	45.058
2	47.34	-2.16	45.183
2.15	47.36	-2.18	45.183
3.8	47.55	-2.32	45.224
5	47.69	-2.44	45.254
6	47.82	-2.54	45.279
12.84	48.7	-0	48.7

DATUM R.L. 46.00			
-7.45	47.77	0	47.773
-6	47.93	-0.88	47.047
-5	48.03	-1.01	47.022
-3.8	48.15	-1.16	46.992
-2.15	48.32	-1.37	46.951
-2	48.34	-1.38	46.951
-1.85	48.35	-1.53	46.826
-1.55	48.38	-1.52	46.866
0	48.54	-1.63	46.912
1.55	48.7	-1.83	46.866
1.85	48.73	-1.9	46.826
2	48.75	-1.79	46.951
2.15	48.76	-1.81	46.951
3.8	48.92	-1.93	46.992
5	49.04	-2.02	47.022
6	49.14	-2.09	47.047
11.17	49.63	-0	49.631

OFFSET FROM CENTRELINE	EXISTING SURFACE LEVEL	DEPTH CUT - / FILL +	DESIGN SURFACE LEVEL	
-8.87	44.02	-0	44.015	
-6	44.31	-1.73	42.579	
-5	44.42	-1.86	42.554	
-3.8	44.54	-2.02	42.524	
-2.15	44.72	-2.24	42.483	
-2	44.74	-2.25	42.483	
-1.85	44.75	-2.39	42.358	
-1.55	44.79	-2.39	42.398	
0	44.95	-2.51	42.444	
1.55	45.12	-2.73	42.398	
1.85	45.16	-2.8	42.358	
2	45.17	-2.69	42.483	
2.15	45.19	-2.71	42.483	
3.8	45.38	-2.85	42.524	
5	45.51	-2.96	42.554	
6	45.62	-3.04	42.579	
13.86	46.51	0	46.507	

DATUM R.L. 45.00			
-7.28	47.43	0	47.431
-6	47.58	-0.79	46.79
-5	47.69	-0.92	46.765
-3.8	47.82	-1.09	46.735
-2.15	48.01	-1.31	46.694
-2	48.02	-1.33	46.694
-1.85	48.04	-1.47	46.569
-1.55	48.07	-1.47	46.609
0	48.25	-1.59	46.656
1.55	48.42	-1.81	46.609
1.85	48.45	-1.89	46.569
2	48.47	-1.78	46.694
2.15	48.49	-1.79	46.694
3.8	48.67	-1.93	46.735
5	48.8	-2.04	46.765
6	48.91	-2.12	46.79
11.43	49.51	0	49.506

[illegible]

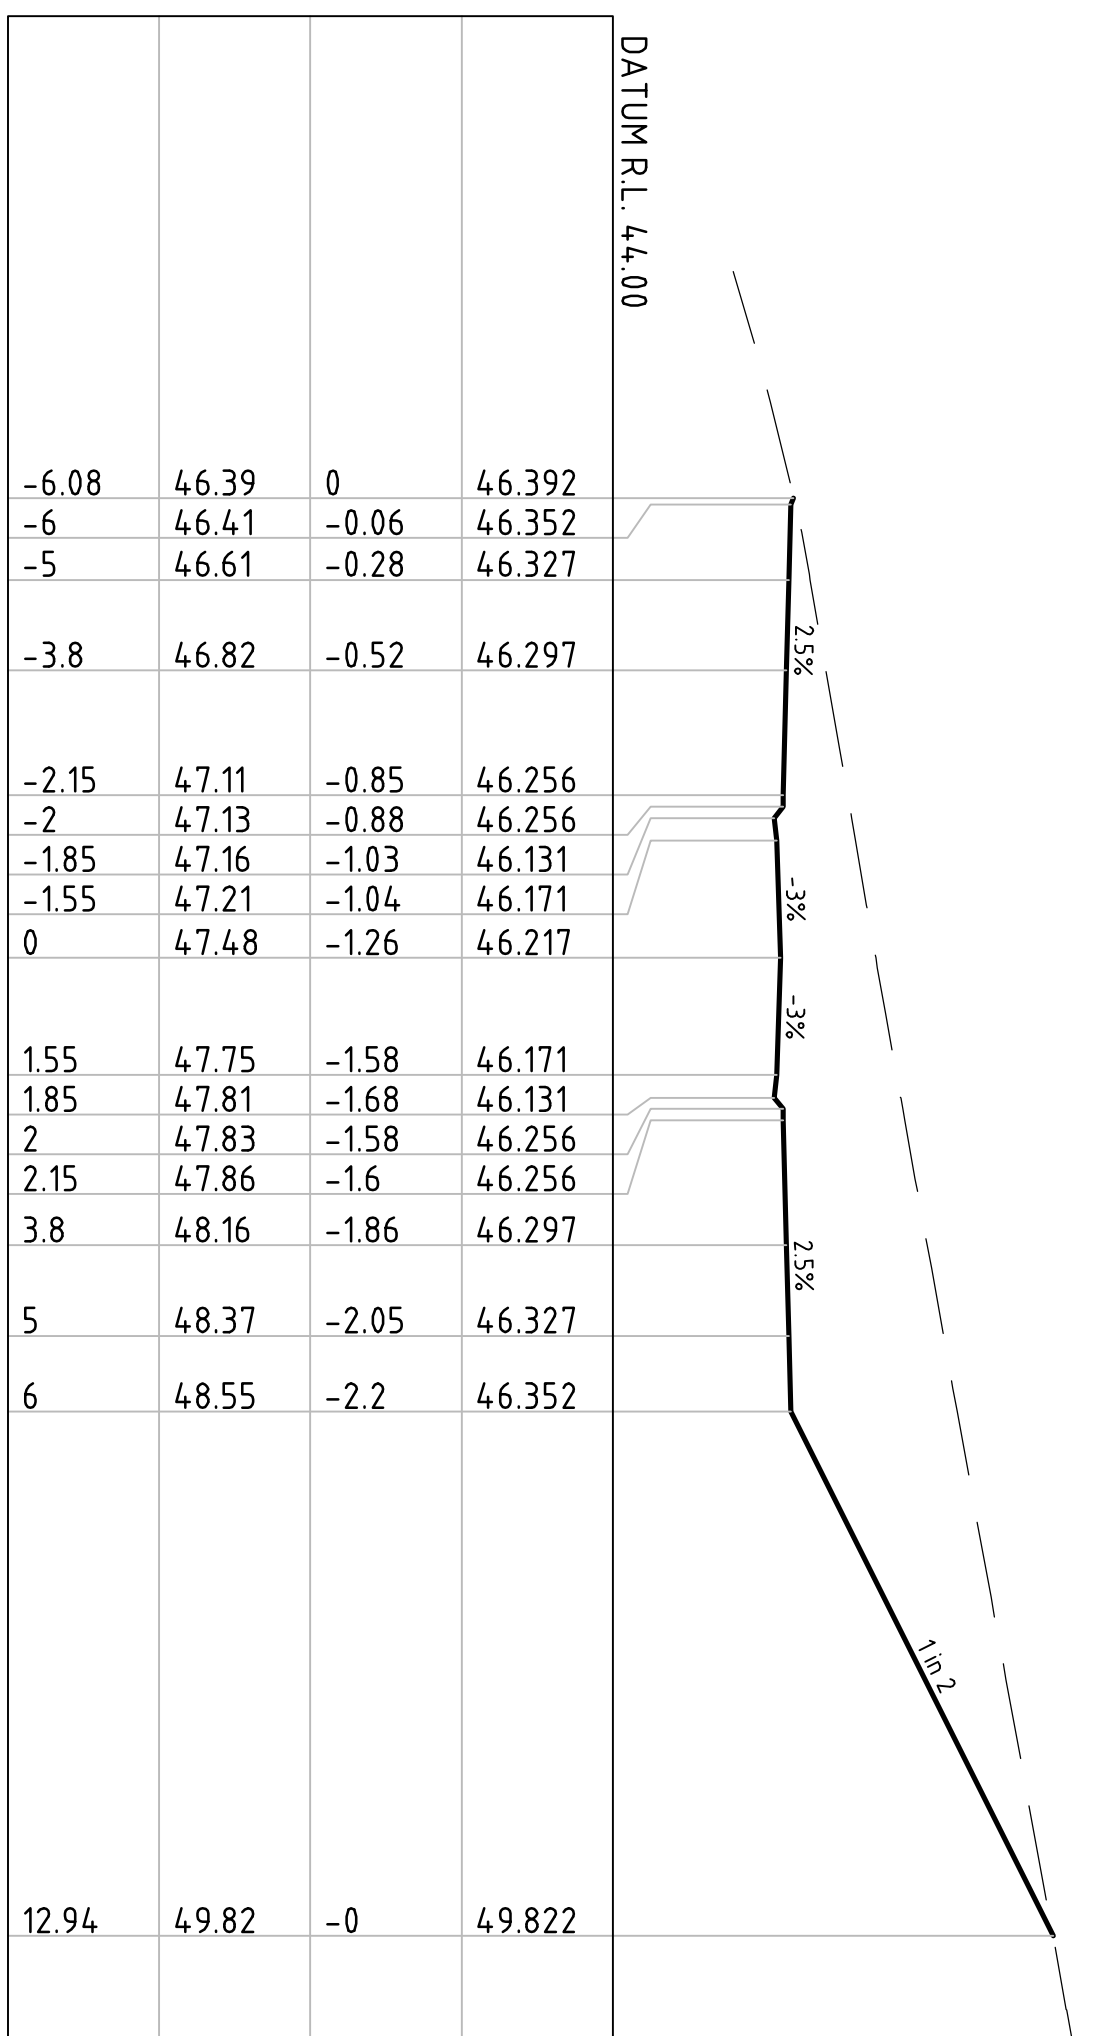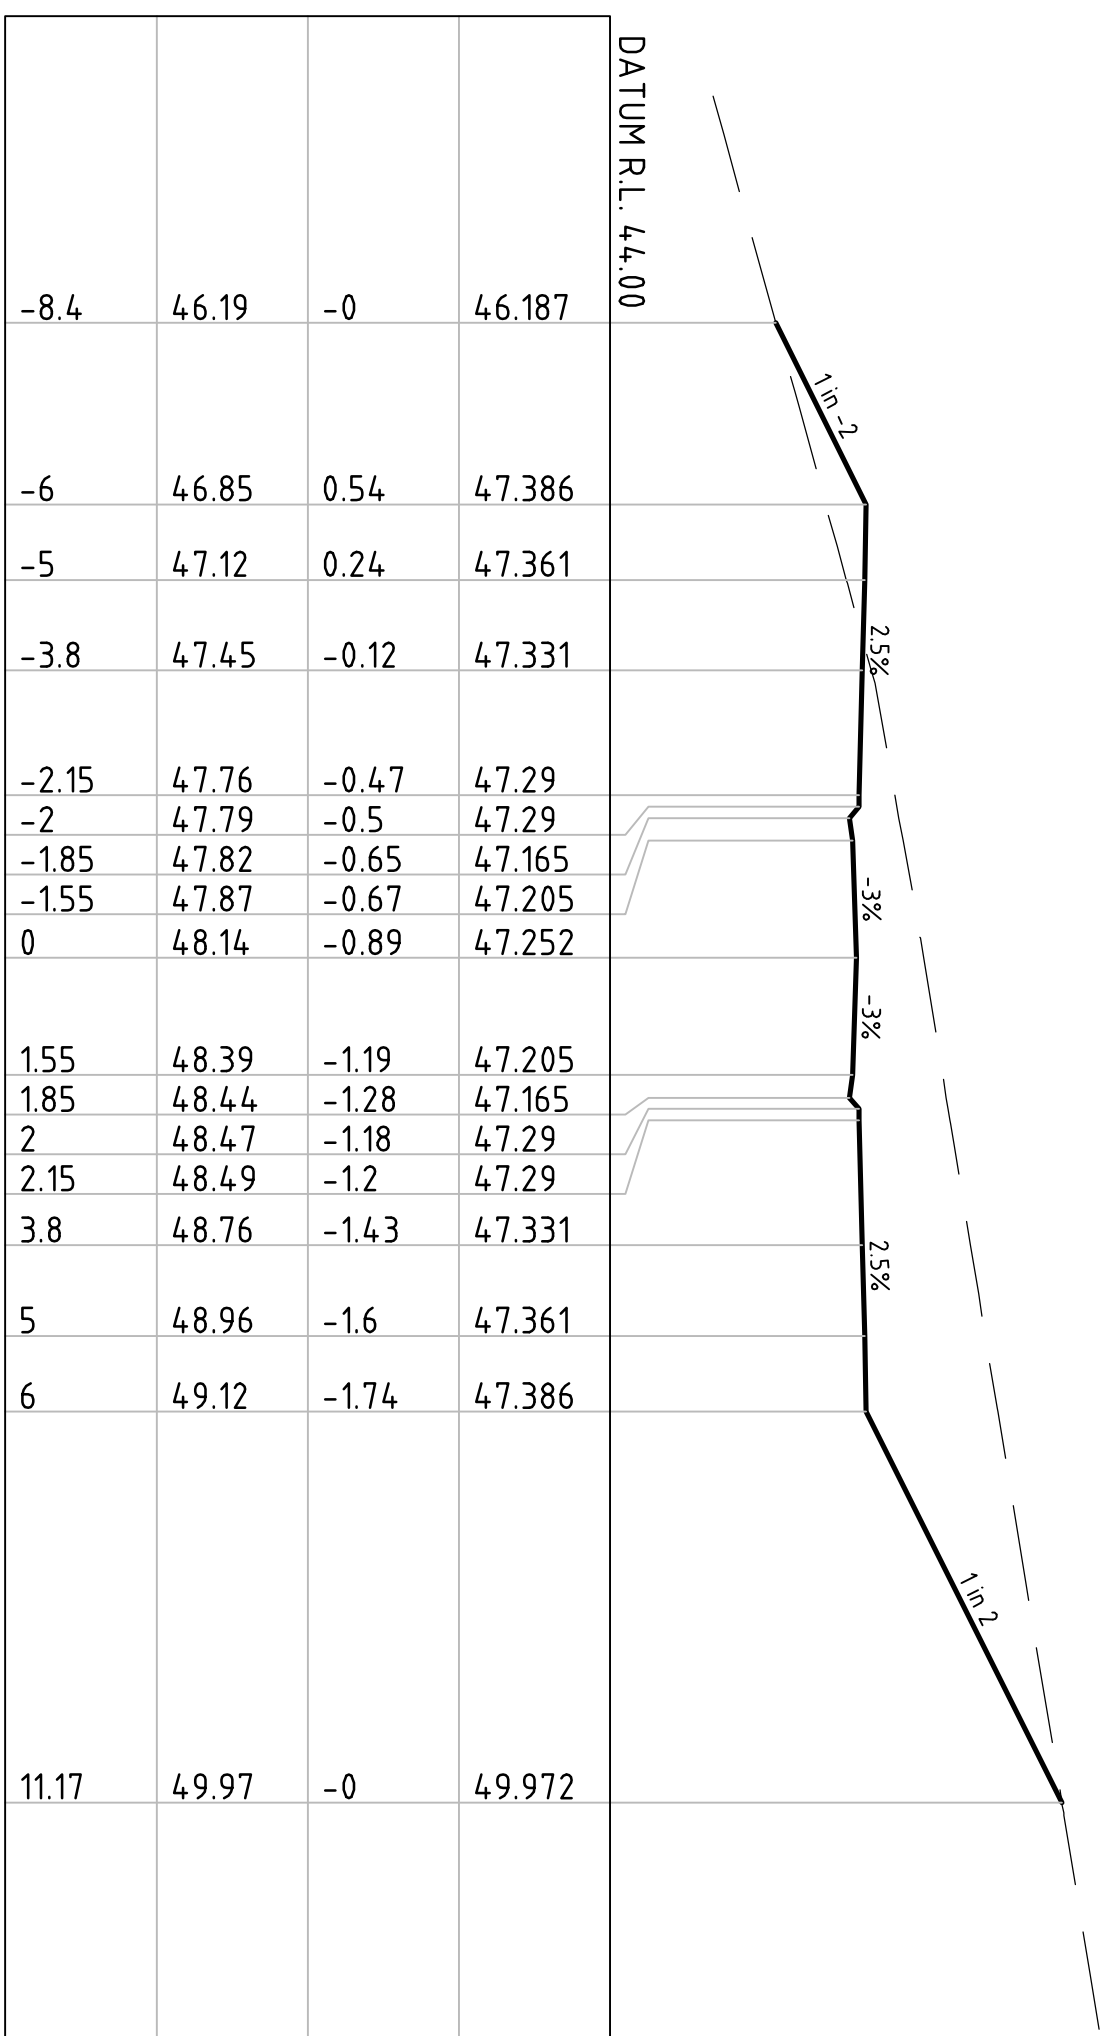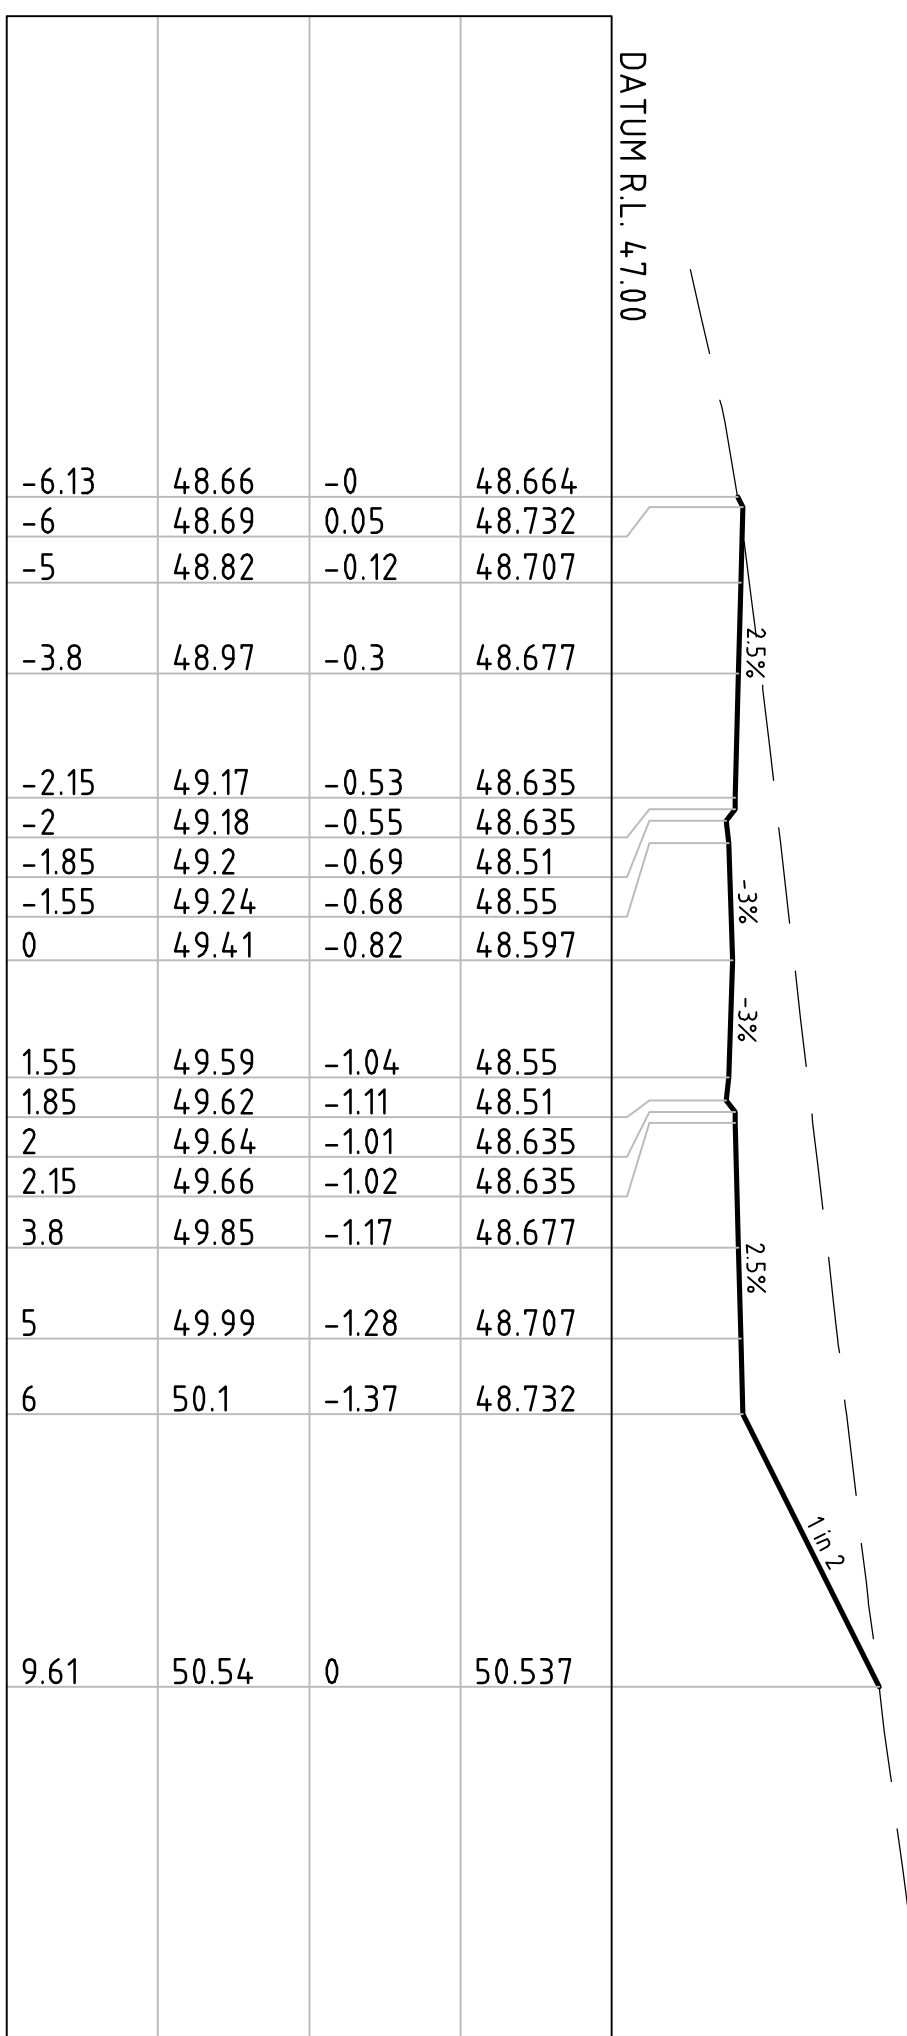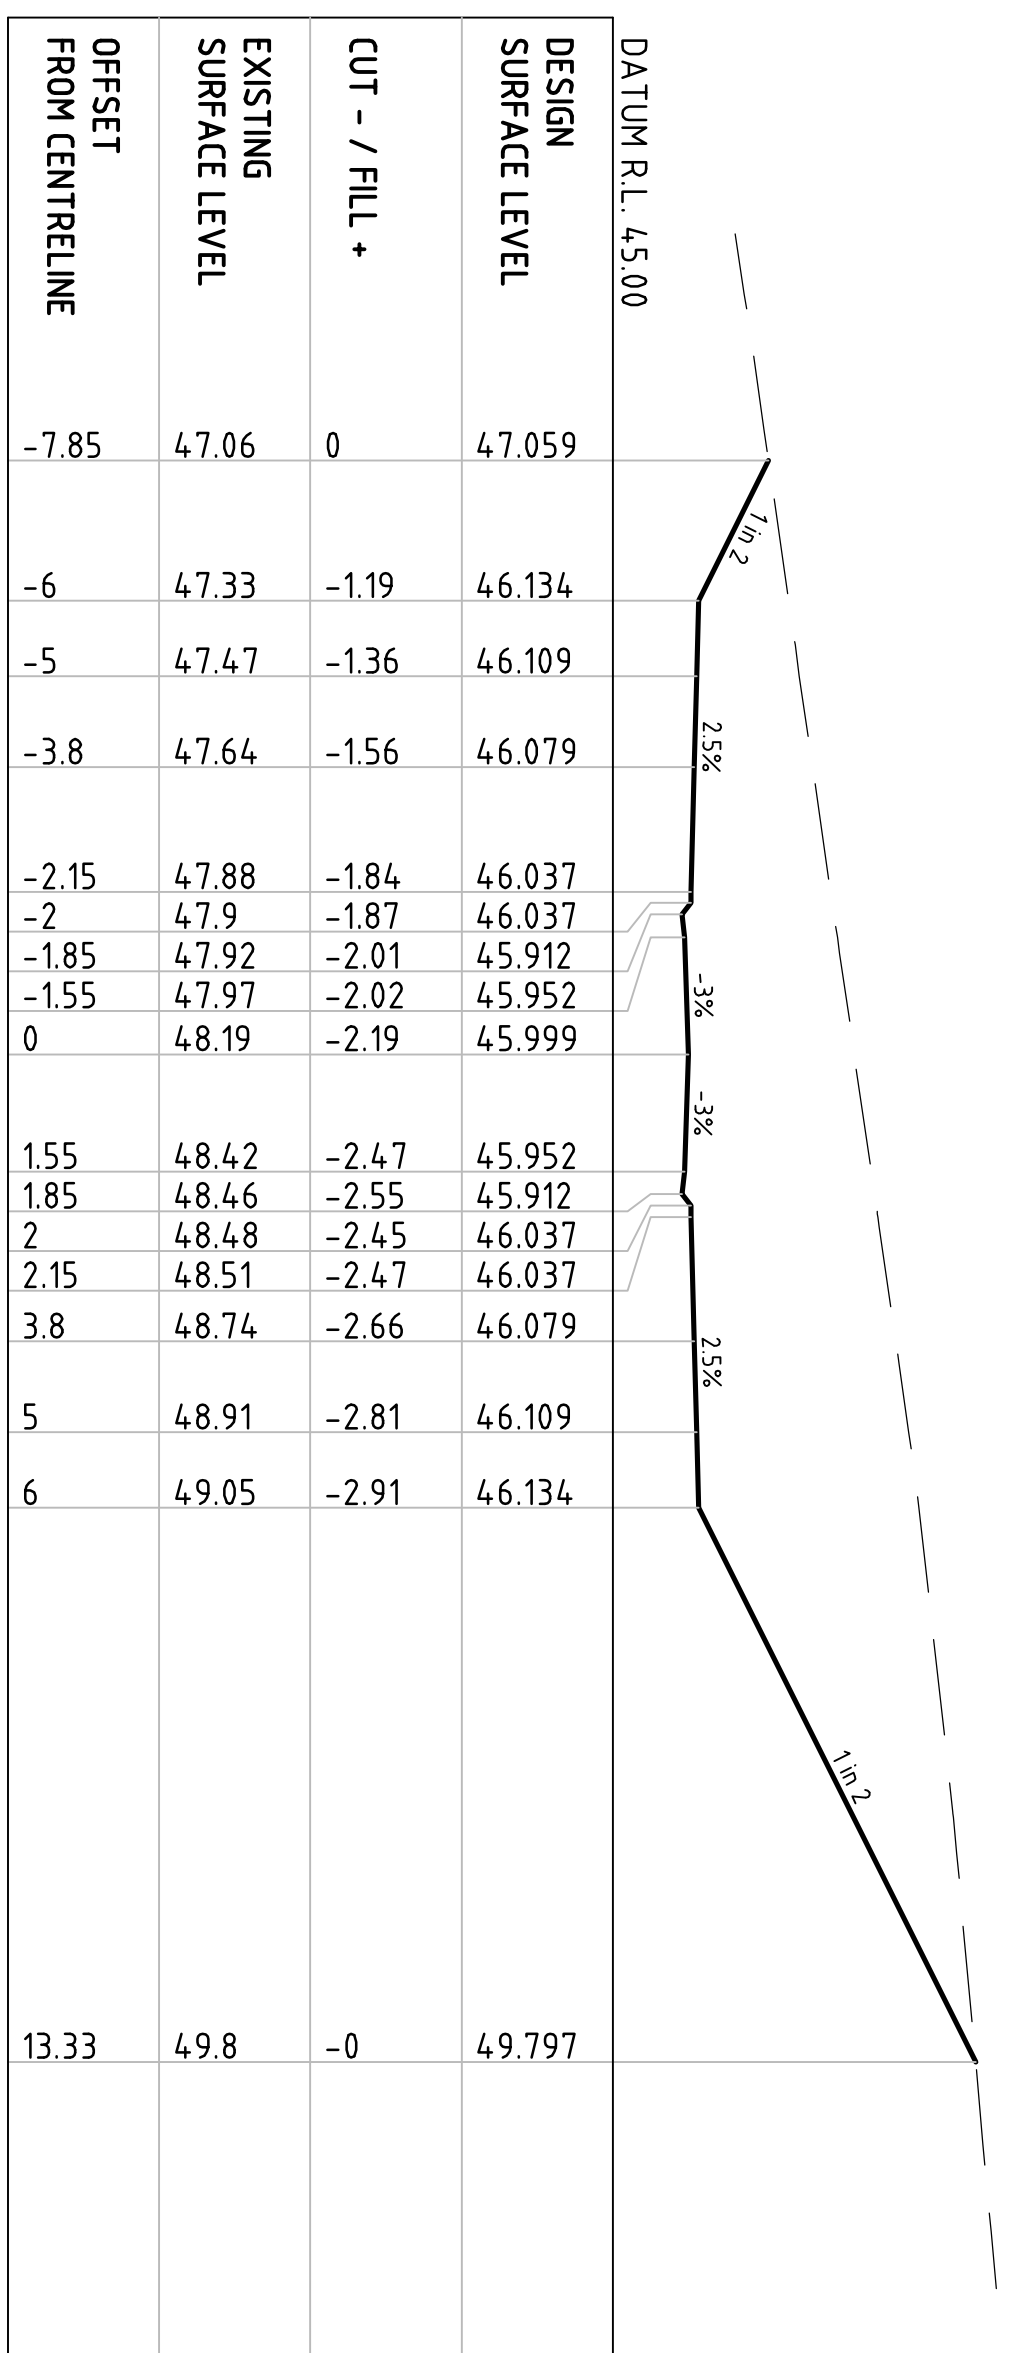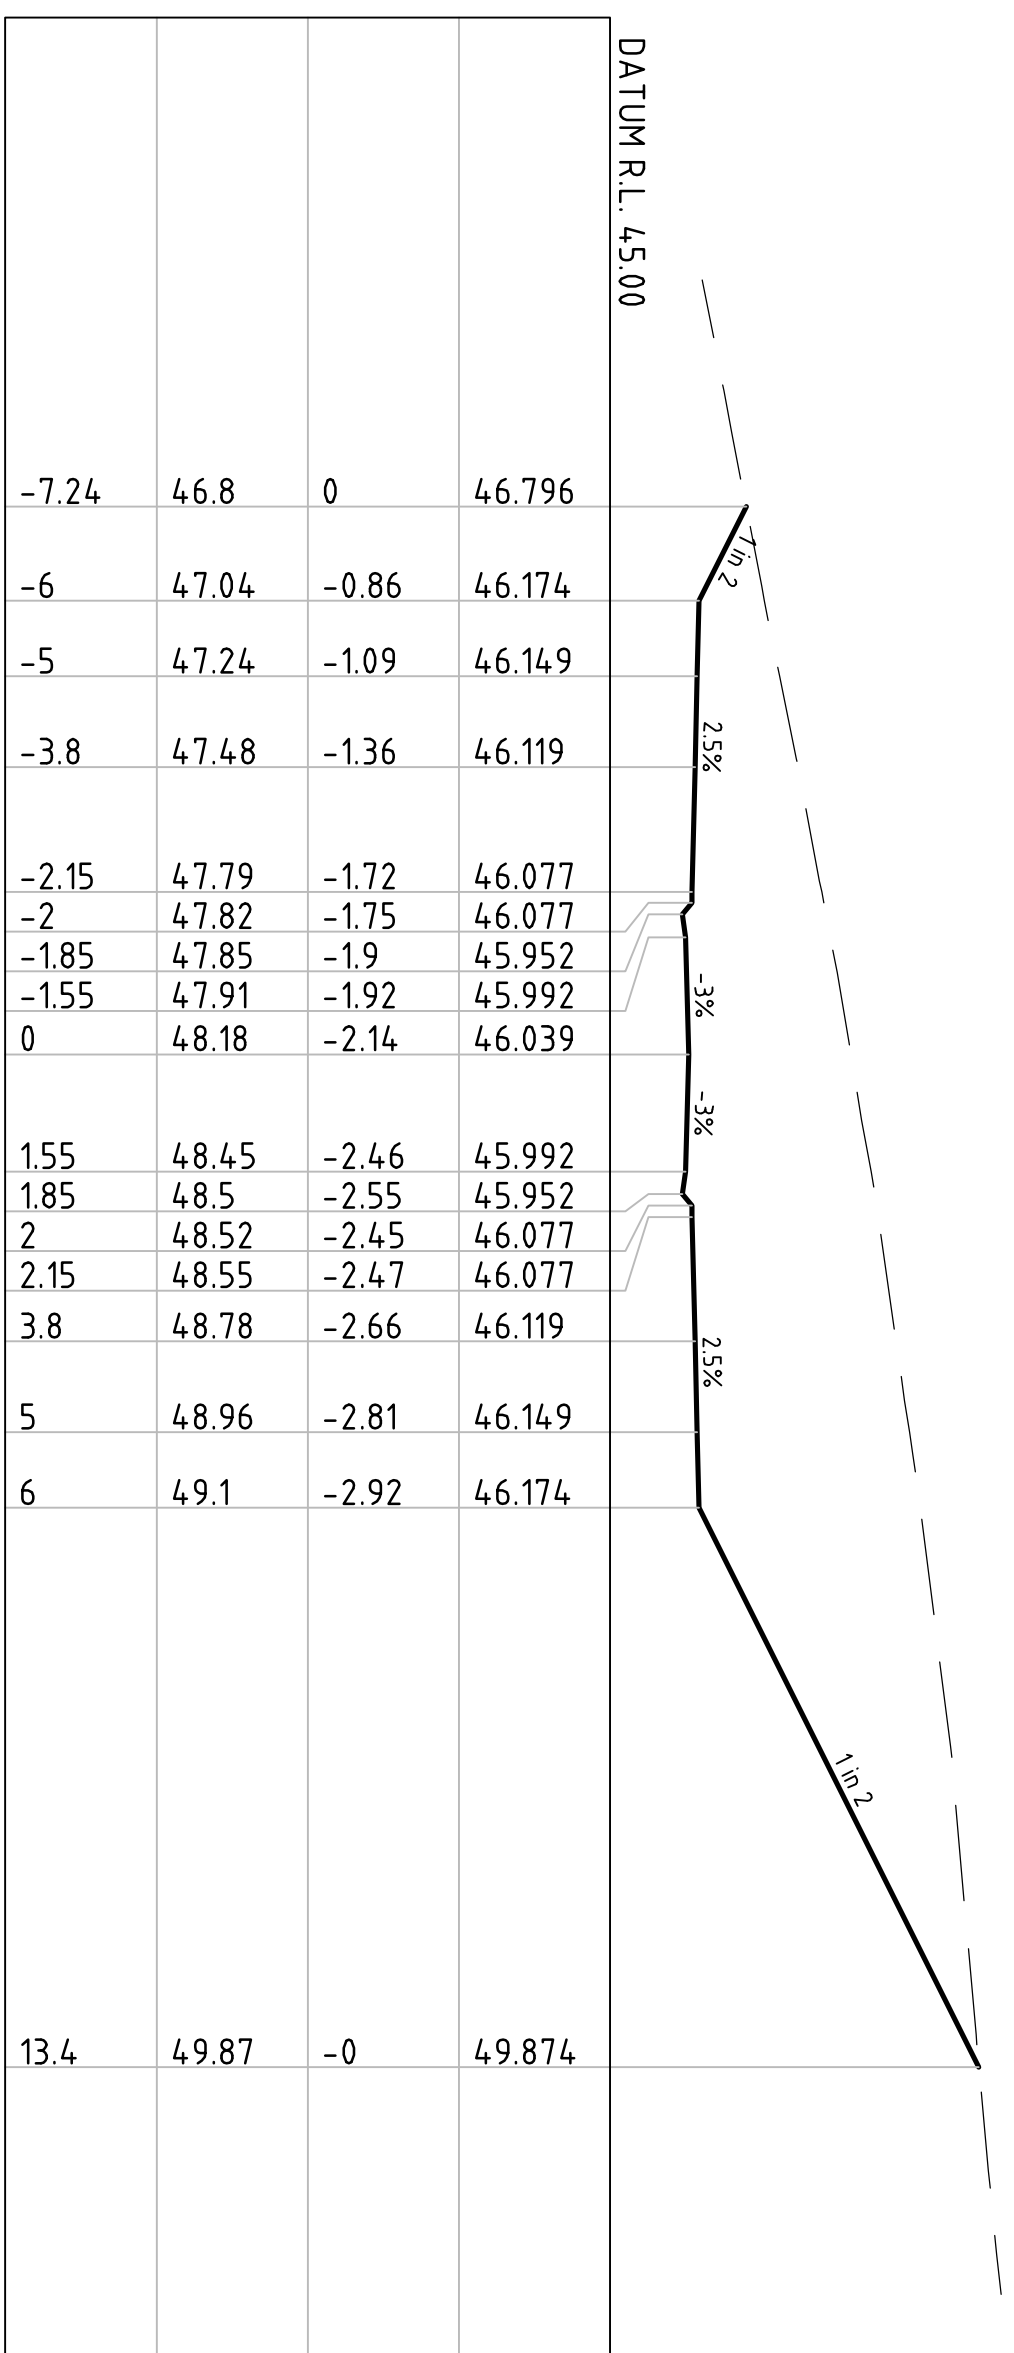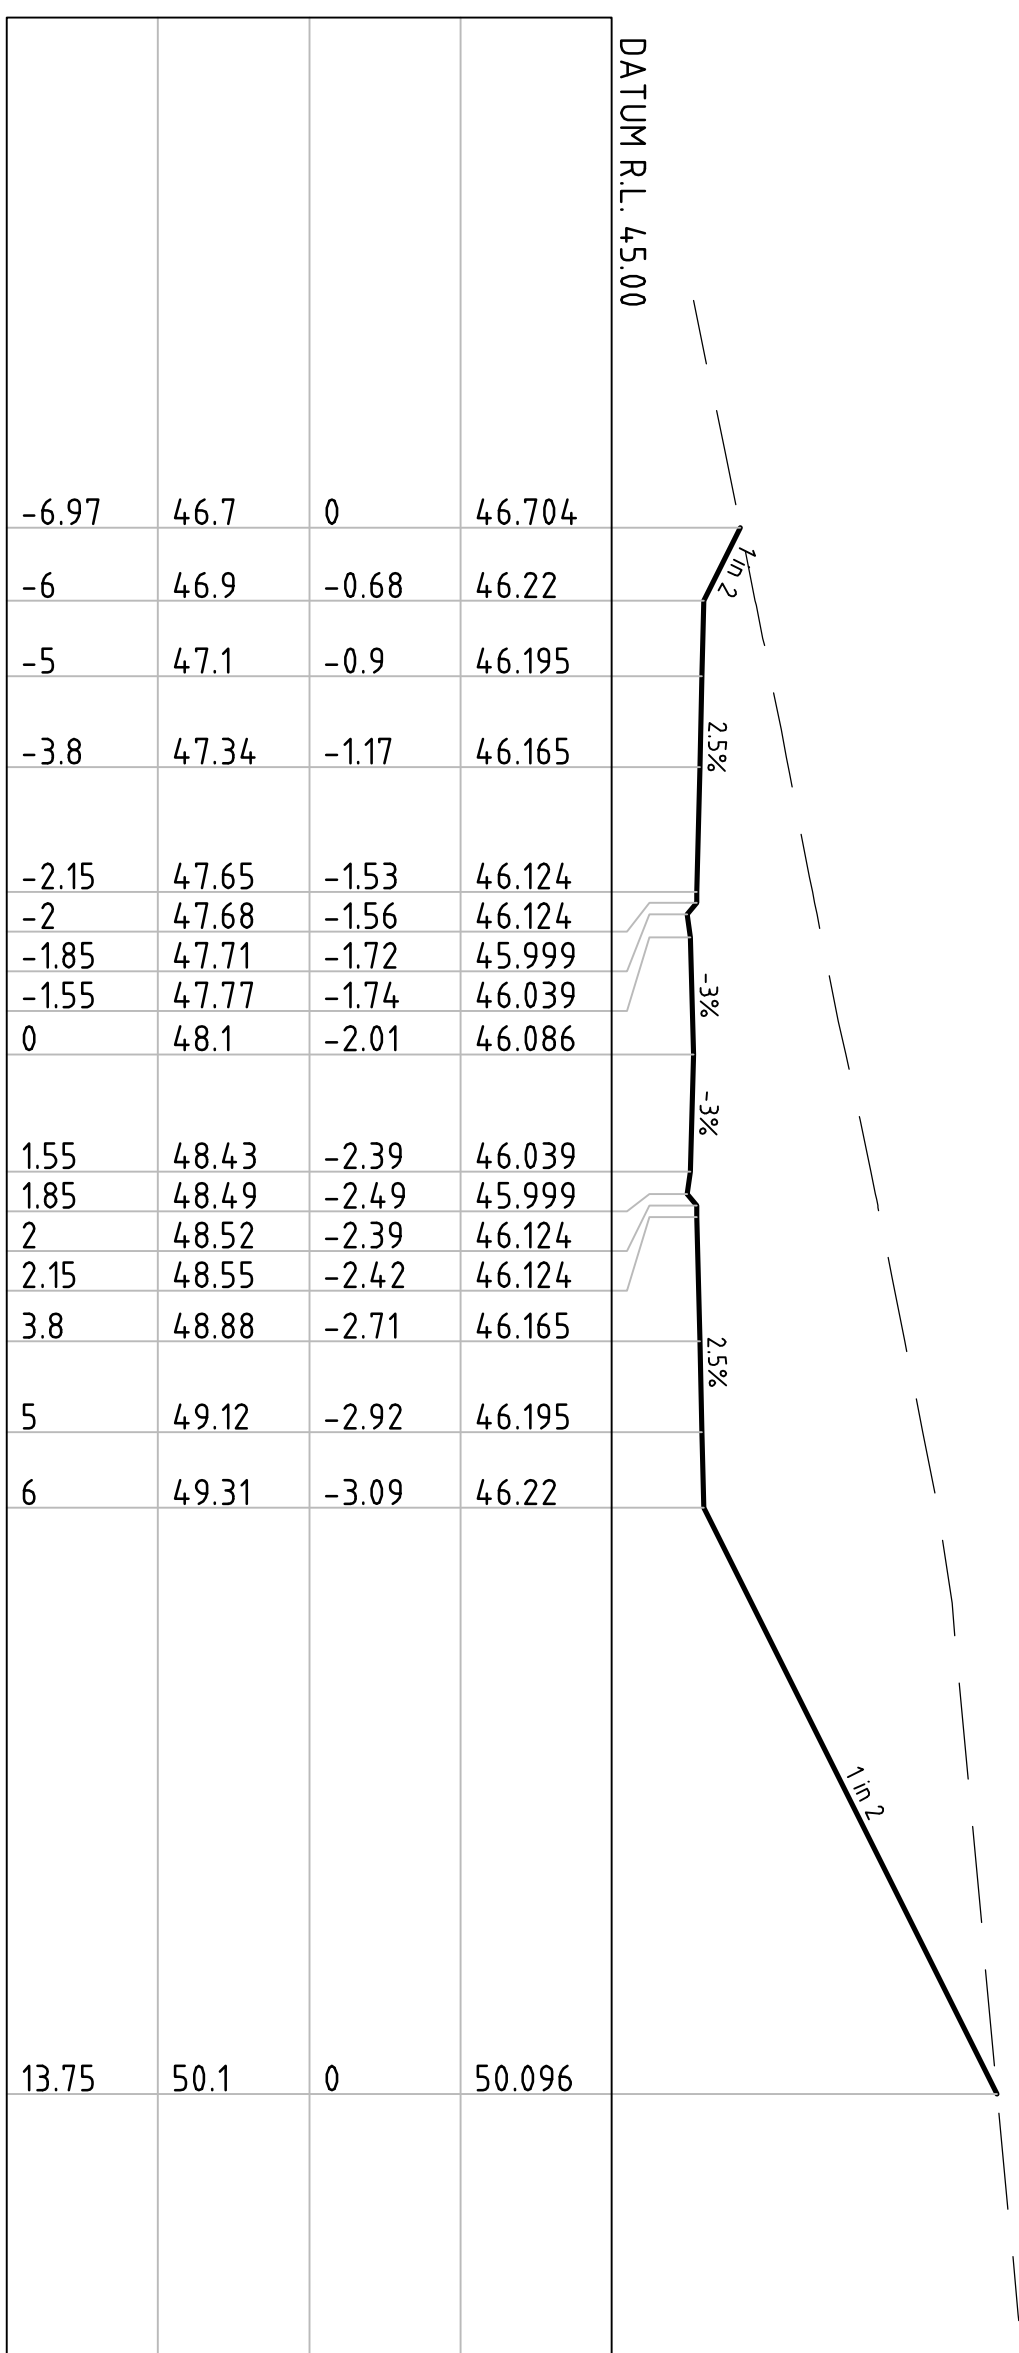

No	Revision	Note: * indicates signatures on original issue of drawing or last revision of drawing	Drawn	Checked	Approved	Date
A	PRELIMINARY ISSUE		DJC	WC*	PP*	22-12-08



CLIENTS | PEOPLE | PERFORMANCE

230 Harbour Drive Coffs Harbour
NSW 2450 Australia
T 61 2 6650 5600 F 61 2 6650 5601
E cfsmail@ghd.com W www.ghd.com

DO NOT SCALE			
Conditions of Use This document may only be used by GHD's client (and any other person who GHD has permitted to use this document) for the purpose for which it was prepared and must not be used by any other person or for any other purpose.	Drawn	D.J.CRANE	Designed J.M.KAMA
	Drafting Check		Design Check
	Approved		
	Date		
Scale	1:100		This Drawing must not be used for Construction unless signed as Approved

Client	THAKRAL PTY LTD
Project	PACIFIC BAY WESTERN LANDS
Title	ROAD 3 CROSS SECTIONS
	SHEET 2 OF 3

Original Size
A1
Drawing No: 22-13298-09-C121

Rev: A

DATUM R.L. 26.00			
-7.77	27.29	-0	27.287
-7	27.42	0.25	27.674
-6	27.59	0.06	27.649
-4.8	27.8	-0.18	27.619
-3.15	28.07	-0.49	27.577
-3	28.09	-0.52	27.577
-2.85	28.12	-0.66	27.452
-2.55	28.16	-0.66	27.492
0	28.51	-0.94	27.569
2.55	28.85	-1.36	27.492
2.85	28.89	-1.44	27.452
3	28.92	-1.34	27.577
3.15	28.94	-1.36	27.577
4.8	29.16	-1.54	27.619
6	29.32	-1.67	27.649
7	29.45	-1.78	27.674
11.93	30.14	0	30.138

DATUM R.L. 25.00			
-8.78	26.46	-0	26.457
-7	26.64	0.7	27.345
-6	26.74	0.58	27.32
-4.8	26.86	0.43	27.29
-3.15	27.03	0.22	27.249
-3	27.04	0.21	27.249
-2.85	27.06	0.07	27.124
-2.55	27.09	0.08	27.164
0	27.33	-0.09	27.24
2.55	27.59	-0.43	27.164
2.85	27.63	-0.51	27.124
3	27.65	-0.4	27.249
3.15	27.67	-0.43	27.249
4.8	27.9	-0.61	27.29
6	28.04	-0.72	27.32
7	28.17	-0.83	27.345
9.27	28.48	0	28.478

[illegible]

DATUM R.L. 25.00			
-7.82	26.41	0	26.412
-7	26.48	0.34	26.821
-6	26.57	0.22	26.796
-4.8	26.68	0.09	26.766
-3.15	26.82	-0.09	26.724
-3	26.83	-0.1	26.724
-2.85	26.84	-0.24	26.599
-2.55	26.87	-0.23	26.639
0	27.08	-0.37	26.716
2.55	27.3	-0.66	26.639
2.85	27.33	-0.73	26.599
3	27.34	-0.61	26.724
3.15	27.35	-0.63	26.724
4.8	27.49	-0.73	26.766
6	27.63	-0.84	26.796
7	27.74	-0.92	26.821
9.35	27.99	0	27.995

DATUM R.L. 25.00			
-7.54	26.77	-0	26.775
-7	26.84	0.21	27.044
-6	26.95	0.07	27.019
-4.8	27.08	-0.09	26.989
-3.15	27.26	-0.31	26.947
-3	27.27	-0.33	26.947
-2.85	27.29	-0.47	26.822
-2.55	27.32	-0.46	26.862
0	27.65	-0.71	26.939
2.55	28.05	-1.19	26.862
2.85	28.1	-1.28	26.822
3	28.13	-1.18	26.947
3.15	28.15	-1.21	26.947
4.8	28.43	-1.44	26.989
6	28.62	-1.6	27.019
7	28.79	-1.75	27.044
12.2	29.65	-0	29.645

				DATUM R.L. 26.00
-7.02	27.7	0	27.7	
-7	27.7	-0.01	27.692	
-6	27.88	-0.22	27.667	
-4.8	28.14	-0.5	27.637	2.5%
-3.15	28.55	-0.95	27.596	
-3	28.59	-0.99	27.596	
-2.85	28.62	-1.15	27.471	
-2.55	28.7	-1.19	27.511	
0	29.33	-1.74	27.587	-3%
2.55	29.88	-2.37	27.511	
2.85	29.93	-2.46	27.471	
3	29.95	-2.36	27.596	
3.15	29.98	-2.38	27.596	
4.8	30.24	-2.6	27.637	
6	30.42	-2.75	27.667	2.5%
7	30.56	-2.87	27.692	
15.33	31.86	0	31.858	10.2

No	Revision	Note: * indicates signatures on original issue or drawing or last revision of drawing	Drawn	Checked	Approved	Date
A	PRELIMINARY ISSUE		DJC	WC*	PP*	22.12.08



SCALE 1:100 AT ORIGINAL SIZE



CLIENTS | PEOPLE | PERFORMANCE

230 Harbour Drive Coffs Harbour
NSW 2450 Australia
T 61 2 6650 5600 F 61 2 6650 5601
E cfsmail@ghd.com W www.ghd.com

DO NOT SCALE			
Drawn	D.J.CRANE	Designed	J.M.KAMA
Drafting		Design	
Check		Check	
Conditions of Use: This drawing is to only be used by GHD's client (and any other person who GHD has agreed can use this document) for the purpose for which it was prepared and must not be used by any other person or for any other purpose.			
Approved			
Date			
Scale	1:100		This Drawing must not be used for Construction unless signed as Approved

Client	THAKRAL PTY LTD
Project	PACIFIC BAY WESTERN LANDS
Title	ROAD 5 CROSS SECTIONS
	SHEET 3 OF 6

Original Size
A1 Drawing No: 22-13298-09-C132

Rev: A

DATUM R.L. 18.00			
-10.6	19.83	-0	19.828
-7	19.27	2.36	21.63
-6	19.09	2.52	21.605
-4.8	19.1	2.48	21.575
-3.15	19.15	2.39	21.534
-3	19.15	2.39	21.534
-2.85	19.14	2.26	21.409
-2.55	19.14	2.31	21.449
0	19.12	2.4	21.525
2.55	19.1	2.35	21.449
2.85	19.1	2.31	21.409
3	19.1	2.44	21.534
3.15	19.1	2.44	21.534
4.8	19.08	2.49	21.575
6	19.07	2.53	21.605
7	19.06	2.57	21.63
12.21	19.02	-0	19.023

DATUM R.L. 17.00			
-10.28	19.62	0	19.616
-7	18.63	2.63	21.256
-6	18.49	2.74	21.231
-4.8	18.46	2.74	21.201
-3.15	18.46	2.7	21.16
-3	18.44	2.72	21.16
-2.85	18.44	2.59	21.035
-2.55	18.44	2.63	21.075
0	18.42	2.73	21.151
3.33	18.39	2.68	21.072
3.66	18.38	2.65	21.033
3.83	18.38	2.78	21.158
4	18.38	2.78	21.159
5.94	18.36	2.85	21.21
7.57	18.35	2.91	21.258
9.65	18.33	2.96	21.293


DATUM R.L. 18.00			
-10.46	20.08	0	20.083
-7	19.44	2.37	21.813
-6	19.44	2.35	21.788
-4.8	19.48	2.27	21.758
-3.15	19.52	2.19	21.717
-3	19.52	2.19	21.717
-2.85	19.52	2.07	21.592
-2.55	19.52	2.11	21.632
0	19.5	2.2	21.708
2.55	19.49	2.14	21.632
2.85	19.49	2.1	21.592
3	19.49	2.23	21.717
3.15	19.49	2.23	21.717
4.8	19.48	2.28	21.758
6	19.47	2.32	21.788
7	19.47	2.35	21.813
11.74	19.44	-0	19.44

DATUM R.L. 17.00			
-10.4	19.56	-0	19.563
-7	18.65	2.62	21.265
-6	18.5	2.74	21.24
-4.8	18.51	2.69	21.21
-3.15	18.55	2.62	21.169
-3	18.54	2.63	21.169
-2.85	18.53	2.52	21.044
-2.55	18.52	2.56	21.084
0	18.49	2.67	21.16
2.55	18.46	2.62	21.084
2.85	18.46	2.58	21.044
3	18.46	2.71	21.169
3.15	18.46	2.71	21.169
4.8	18.44	2.77	21.21
6	18.43	2.81	21.24
7	18.42	2.84	21.265
12.76	18.38	0	18.384

DATE	DESCRIPTION	STATION	EXISTING SURFACE LEVEL	DESIGN SURFACE LEVEL	DEPTH CUT - / FILL +	OFFSET FROM CENTRELINE
11/10/2011	PROPOSED	1+00.00	20.429	20.429	0	-10.13
		1+05.00	21.995	21.995	2.12	-7
		1+10.00	21.97	21.97	2.07	-6
		1+15.00	21.94	21.94	2.02	-4.8
		1+20.00	21.899	21.899	1.99	-3.15
		1+25.00	21.899	21.899	1.99	-3
		1+30.00	21.774	21.774	1.87	-2.85
		1+35.00	21.814	21.814	1.91	-2.55
		1+40.00	21.891	21.891	2.01	0
		1+45.00	21.814	21.814	1.95	2.55
		1+50.00	21.774	21.774	1.91	2.85
		1+55.00	21.899	21.899	2.04	3
		1+60.00	21.899	21.899	2.04	3.15
		1+65.00	21.94	21.94	2.09	4.8
		1+70.00	21.97	21.97	2.12	6
		1+75.00	21.995	21.995	2.16	7
		1+80.00	19.806	19.806	0	11.38

DATUM R.L. 17.00			
-10.64	19.63	0	19.625
-7	18.93	2.52	21.447
-6	18.86	2.57	21.422
-4.8	18.77	2.62	21.392
-3.15	18.82	2.53	21.351
-3	18.82	2.53	21.351
-2.85	18.82	2.41	21.226
-2.55	18.81	2.45	21.266
0	18.79	2.56	21.343
2.55	18.77	2.5	21.266
2.85	18.76	2.46	21.226
3	18.76	2.59	21.351
3.15	18.76	2.59	21.351
4.8	18.75	2.64	21.392
6	18.74	2.68	21.422
7	18.73	2.72	21.447
12.52	18.69	-0	18.686

[illegible]

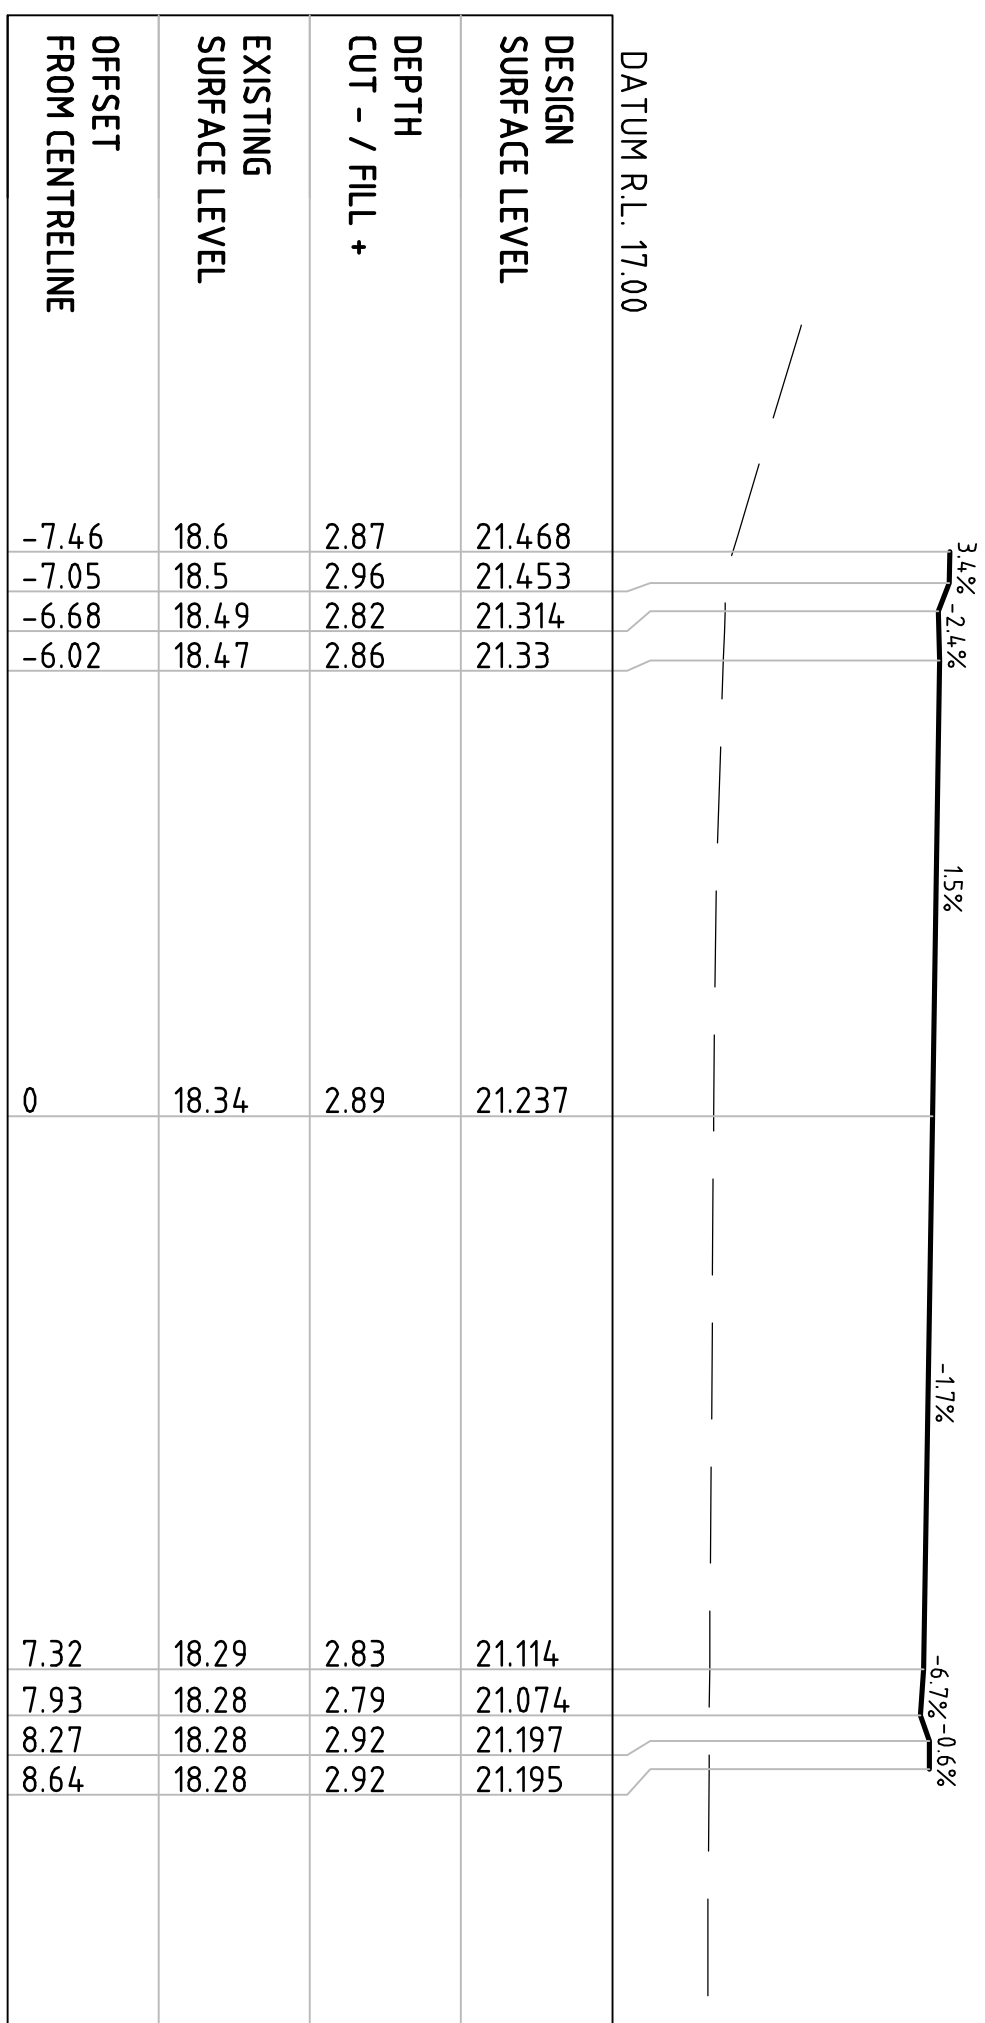

CH 113

No	Revision	Note: * indicates signatures on original issue of drawing or last revision of drawing	Drawn	Checked	Approved	Date
A	PRELIMINARY ISSUE		DJC	WC*	PP*	22-12-08



GHD

CLIENTS | PEOPLE | PERFORMANCE

230 Harbour Drive, Coffs Harbour
NSW 2450 Australia
T 61 2 6650 5600 F 61 2 6650 5601
E csrnal@ghd.com W www.ghd.com

DO NOT SCALE

Drawn	D.J.CRANE	Designed	J.M.KAWA
Drafting Check		Design Check	
Approved			
Date			
Scale	1:100	This Drawing must not be used for Construction unless signed as Approved	

Client	THAKRAL PTY LTD
Project	PACIFIC BAY WESTERN LANDS
Title	ROAD 6 CROSS SECTIONS
	SHEET 2 OF 2
Drawn By	
A1	Drawing No: 22-13298-09-C141
	Rev: A

PRELIMINARY

DATUM R.L. 20.00			
-13.97	24.9	-0	24.896
-11.45	24.67	1.44	26.113
-10.4	24.58	1.51	26.088
-9.12	24.47	1.59	26.058
-7.32	24.34	1.68	26.017
-7.15	24.33	1.69	26.018
-6.98	24.32	1.58	25.893
-6.65	24.29	1.64	25.933
0	23.58	2.39	25.972
6.66	22.48	3.53	26.011
6.99	22.43	3.54	25.972
7.16	22.4	3.7	26.097
7.33	22.38	3.72	26.098
9.13	22.1	4.04	26.143
10.41	21.91	4.26	26.175
11.46	21.75	4.45	26.201

DATUM R.L. 20.00					
-10.09	24.91	-0	24.906		
-7.51	24.49	1.69	26.181		
-6.51	24.37	1.79	26.155		
-5.3	24.22	1.9	26.124		
-3.65	24.01	2.07	26.082		
-3.5	23.99	2.09	26.082		
-3.35	23.97	1.99	25.957		
-3.05	23.92	2.08	25.997		
-3.03	23.92	2.08	25.997		
0	23.46	2.63	26.088		
1.55	23.22	2.91	26.135		
1.85	23.18	2.92	26.095		
2	23.16	3.06	26.22		
2.15	23.13	3.09	26.22		
4.3	22.84	3.43	26.273		
5.5	22.69	3.62	26.303		
6.5	22.56	3.77	26.328		
16.76	21.2	0	21.201		

OFFSET FROM CENTRELINE	EXISTING SURFACE LEVEL	DEPTH CUT - / FILL +	DESIGN SURFACE LEVEL	DATUM R.L. 20.00
-11.55	25.36	0	25.363	
-10	25.08	1.06	26.14	
-9	24.87	1.24	26.115	
-6.5	24.33	1.73	26.052	
-4.65	23.97	2.04	26.006	
-4.5	23.95	2.06	26.006	
-4.35	23.93	1.95	25.881	
-4.05	23.89	2.03	25.921	
0	23.38	2.67	26.043	
1.55	23.17	2.92	26.089	
1.85	23.13	2.92	26.049	
2	23.11	3.07	26.174	
2.15	23.09	3.09	26.174	
4.3	22.8	3.43	26.228	
5.5	22.64	3.62	26.258	
6.5	22.5	3.78	26.283	
16.82	21.12	0	21.122	


[illegible]

0 1 2 3 4 5m


SCALE 1:100 AT ORIGINAL SIZE

DO NOT SCALE			
Drawn	D.J. CRANE	Designed	J.M. KAMA
Conditions of Use: This document may only be used by GHDC client (and any other person who GHDC has agreed can use this document) for the purpose for which it was prepared and must not be used by any other person or for any other purpose.			
Drafting Check		Design Check	
Approved		Date	
Scale	1:100	This Drawing must not be used for Construction unless signed as Approved	


Client	THAKRAL PTY LTD		
Project	PACIFIC BAY WESTERN LANDS		
Title	ROAD 7a CROSS SECTIONS		
	SHEET 2 OF 2		
Original Size	Drawing No:	22-13298-09-C146	Rev: A

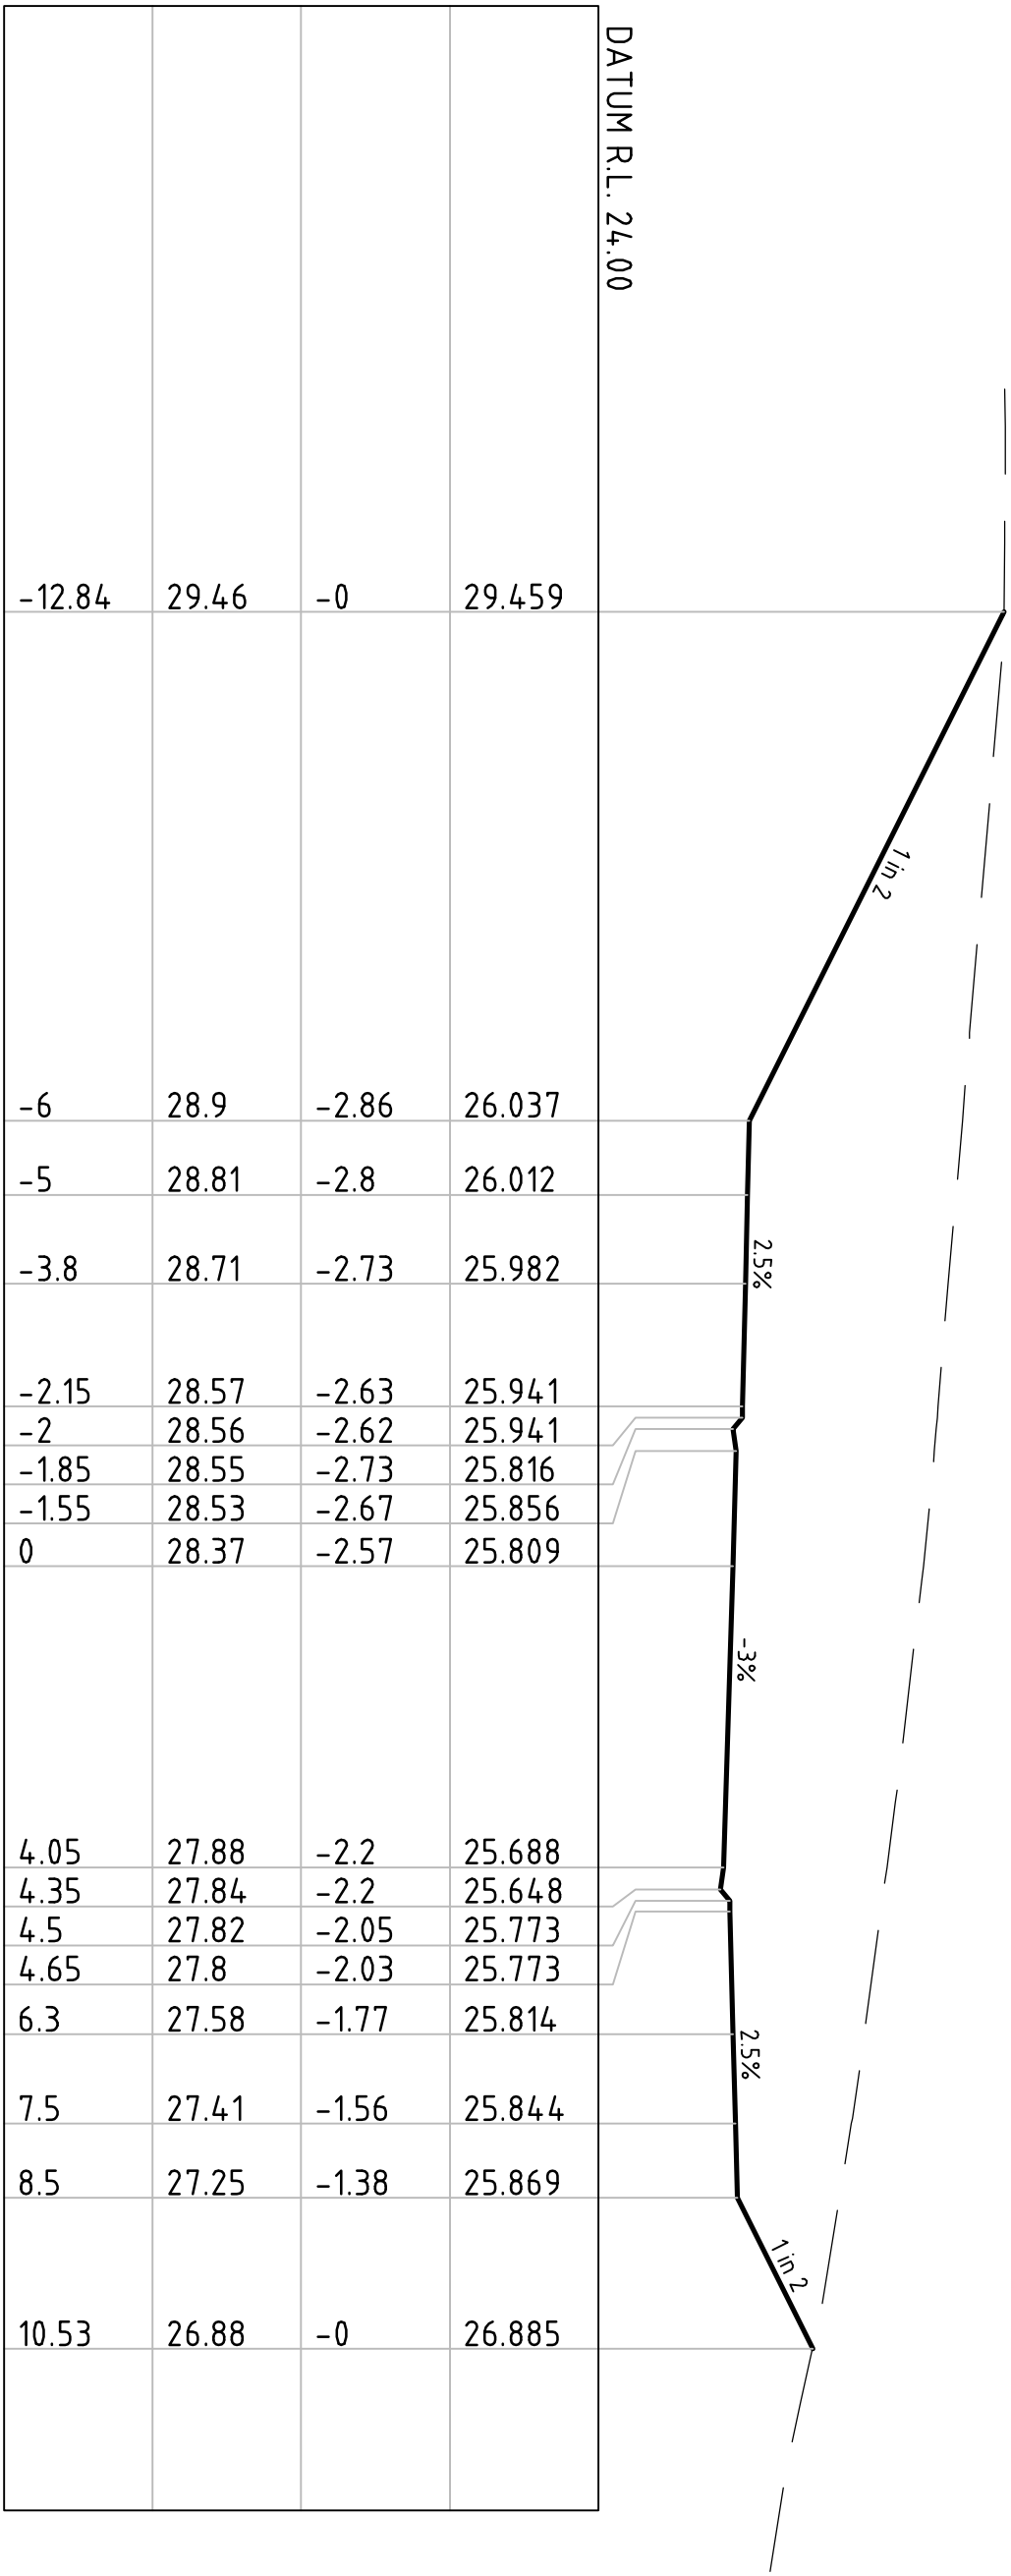


CH 60

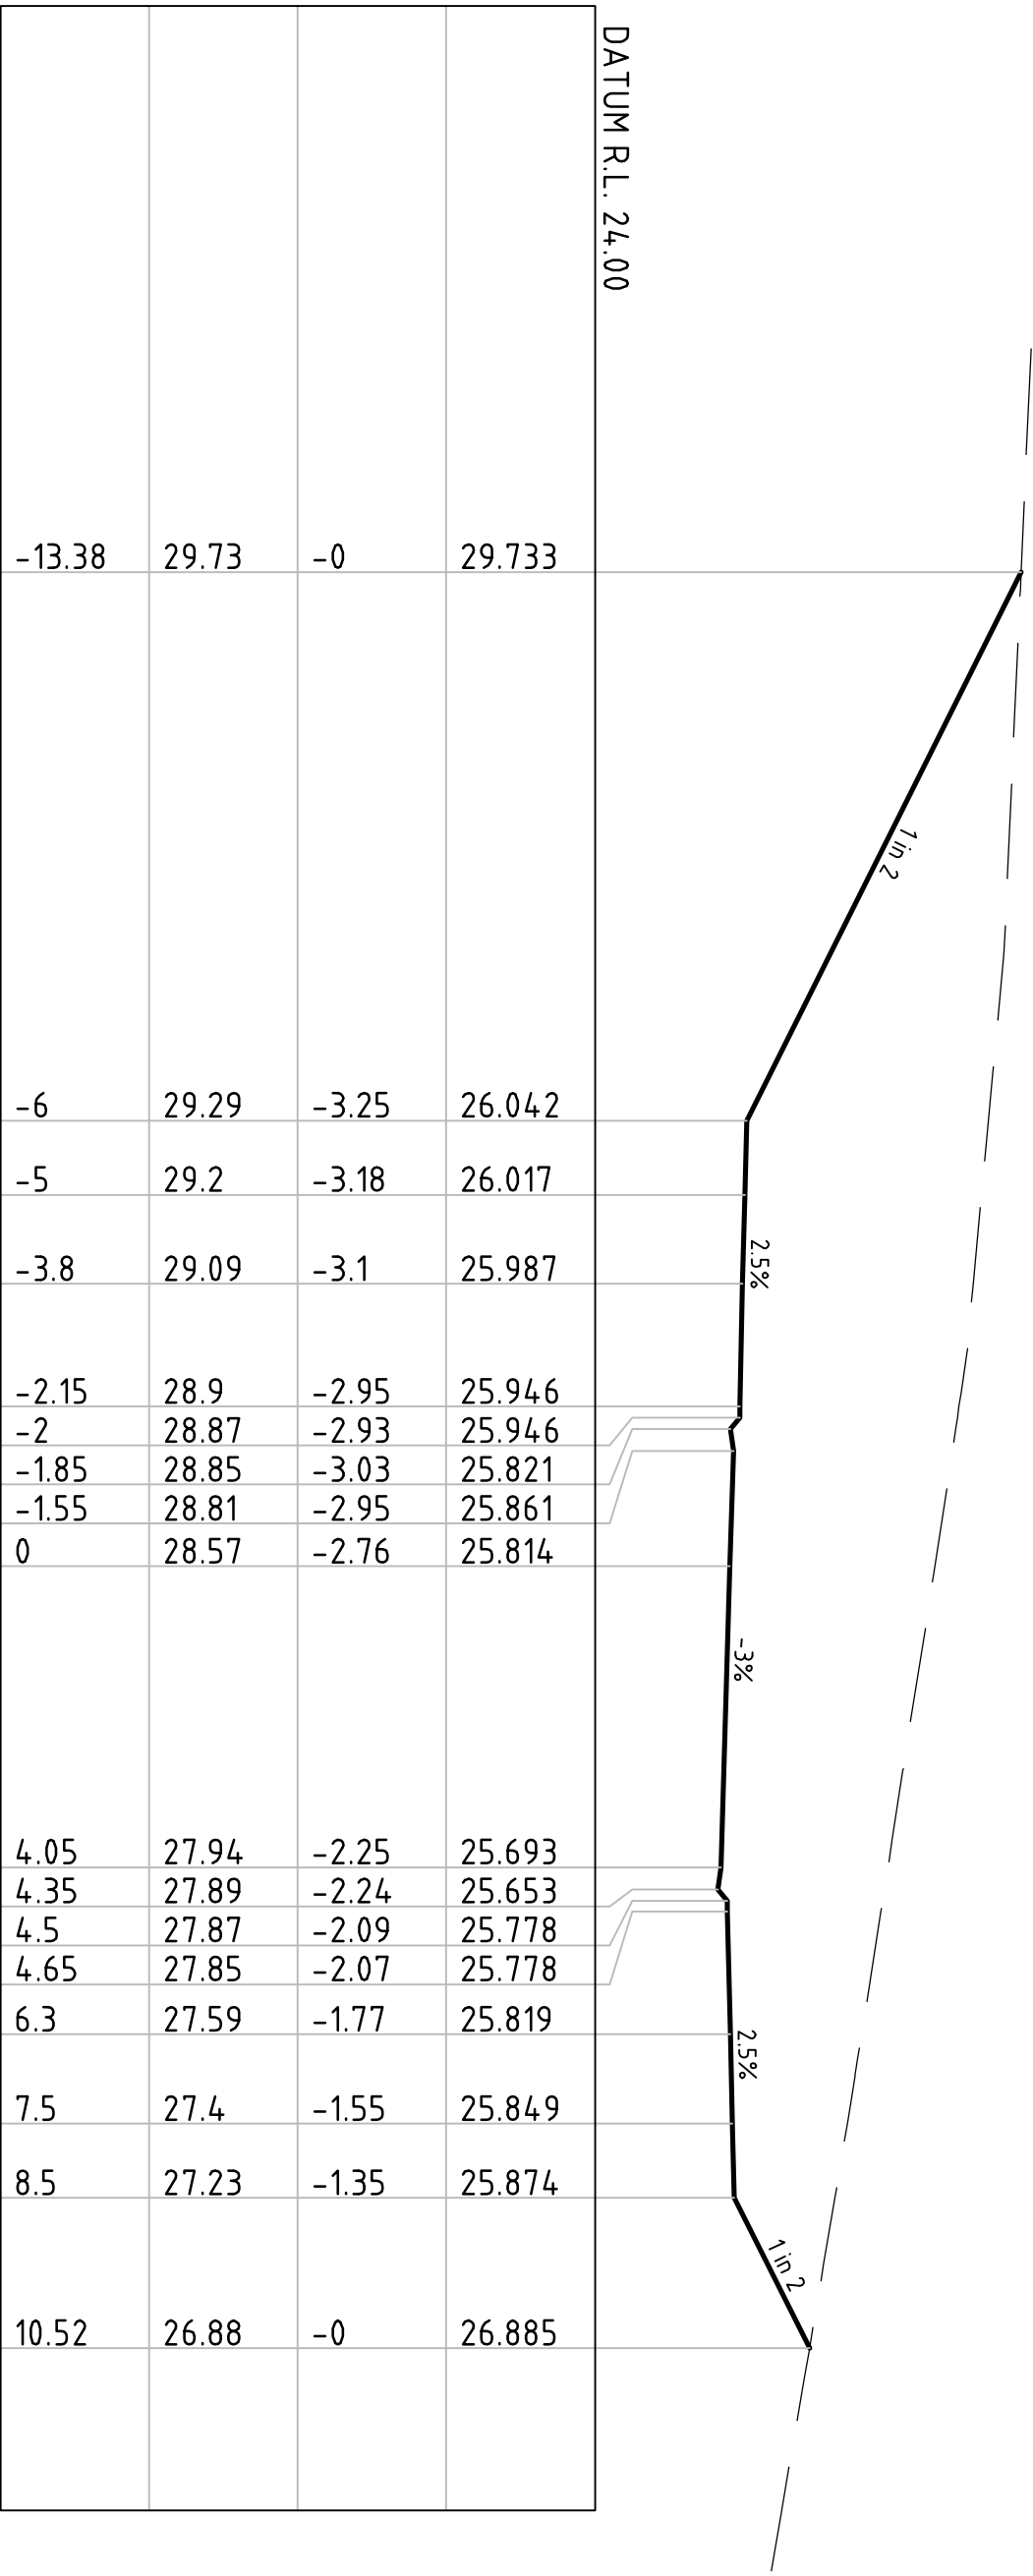


CH 40

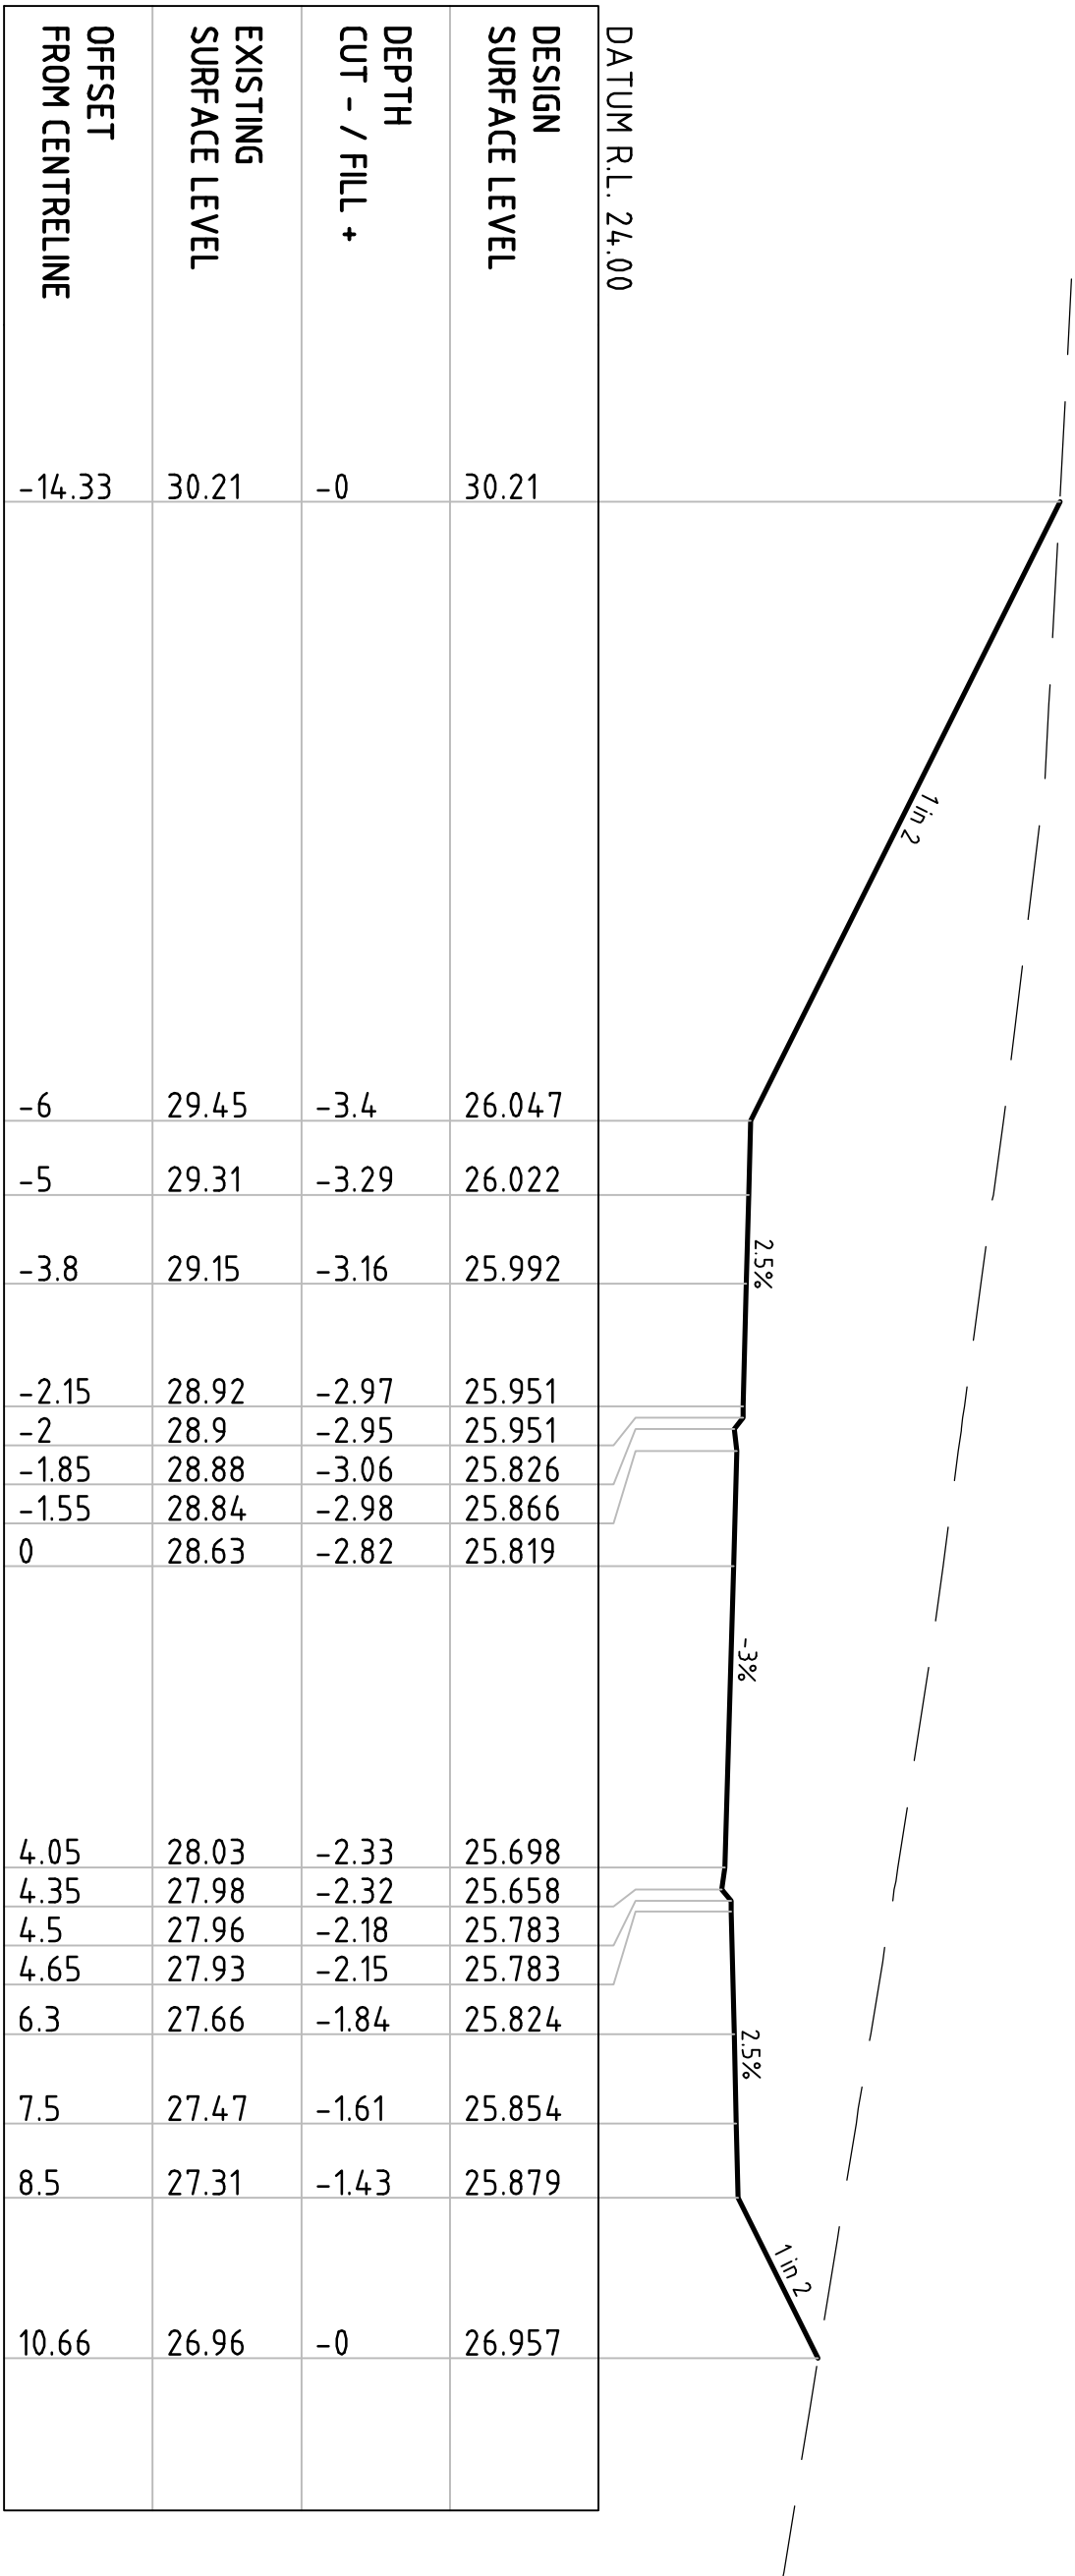


CH 20

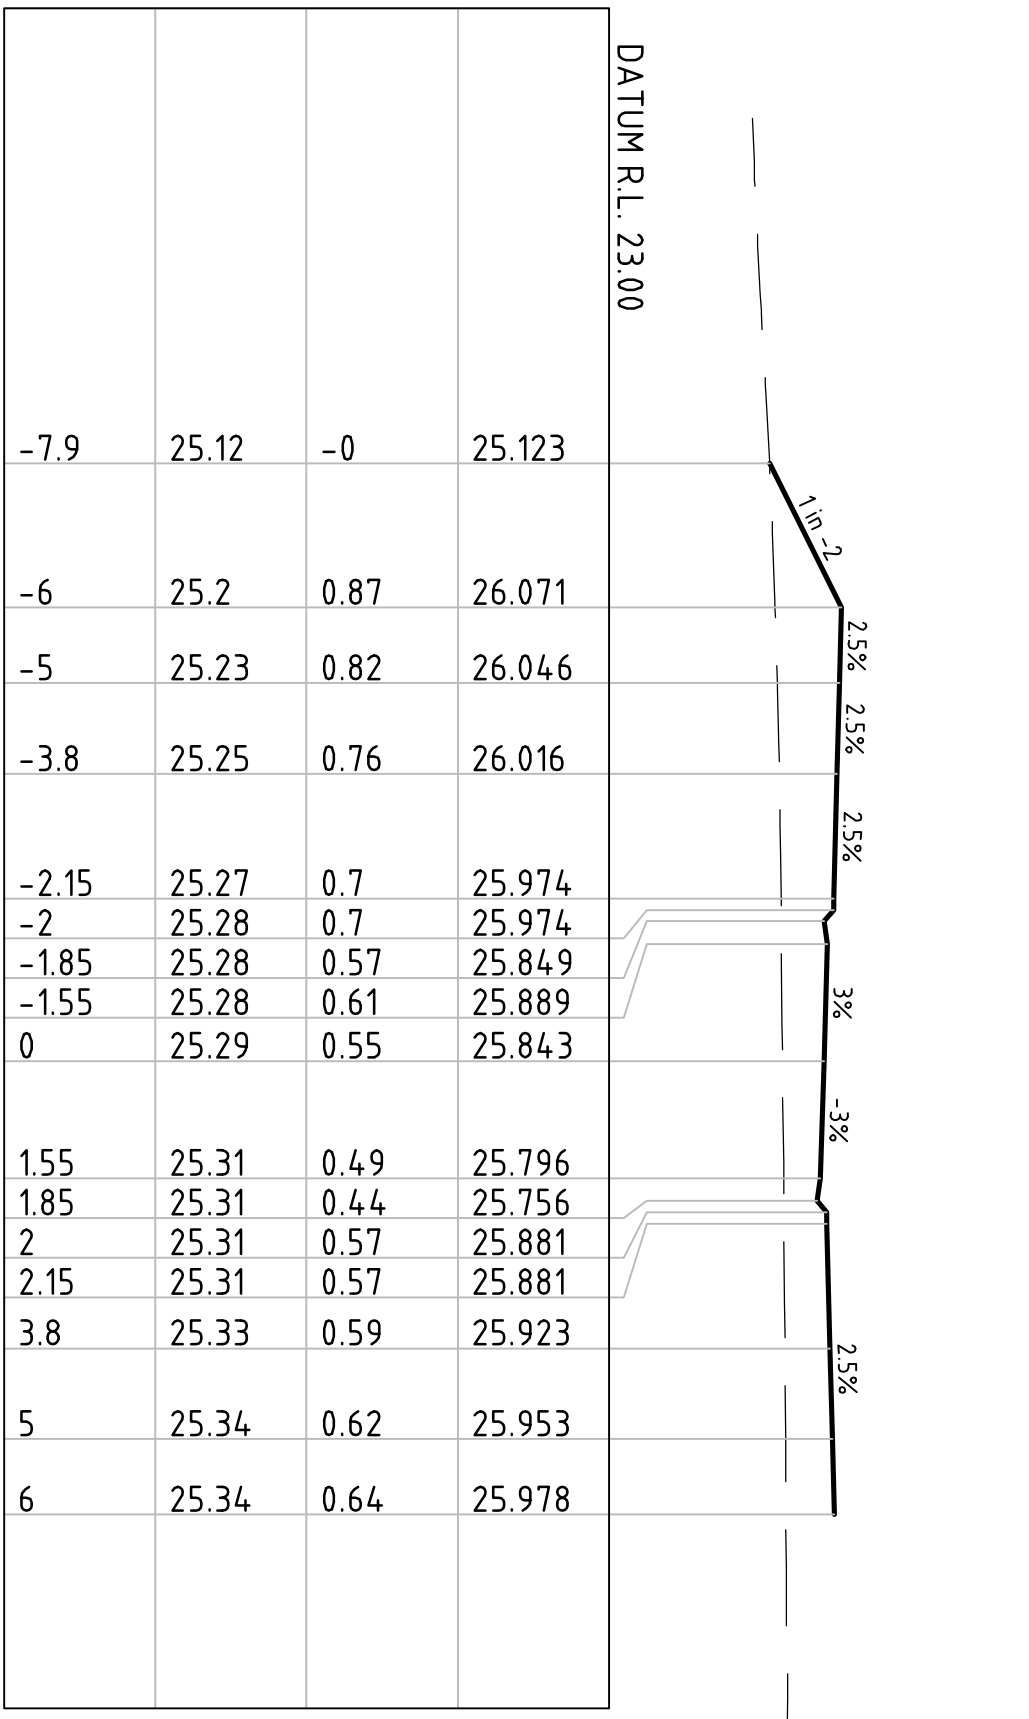

CH 94

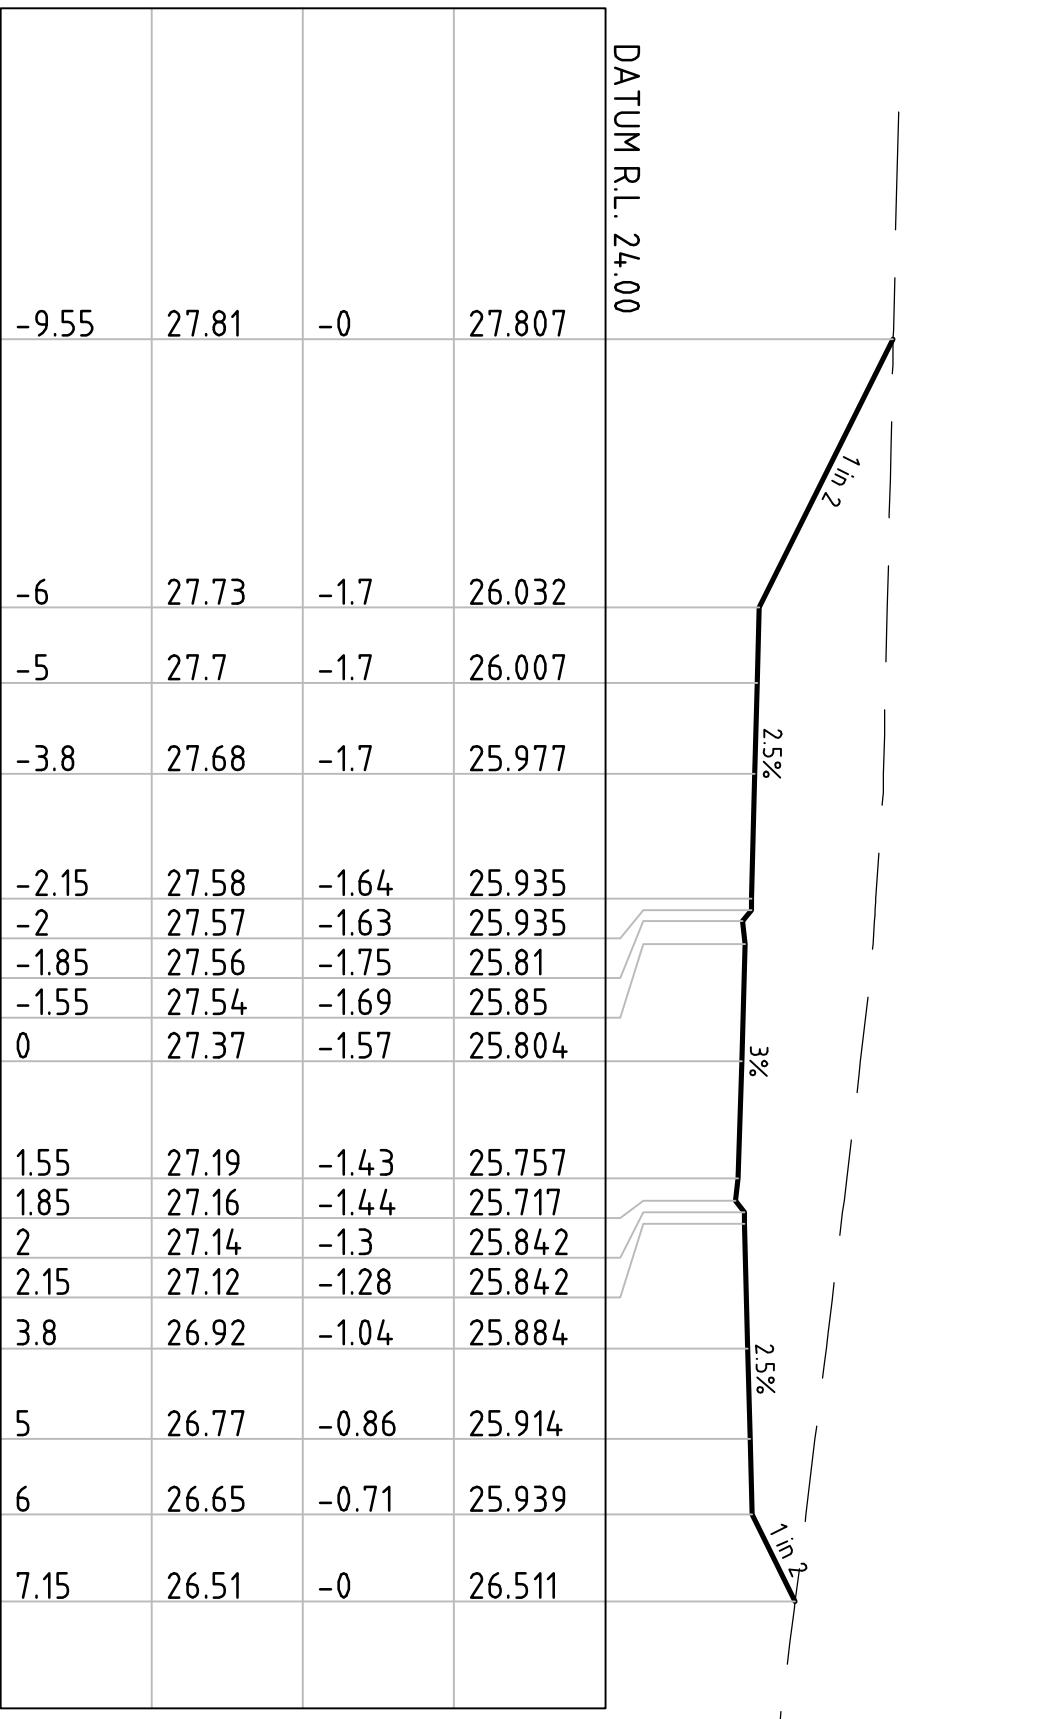

CH 80

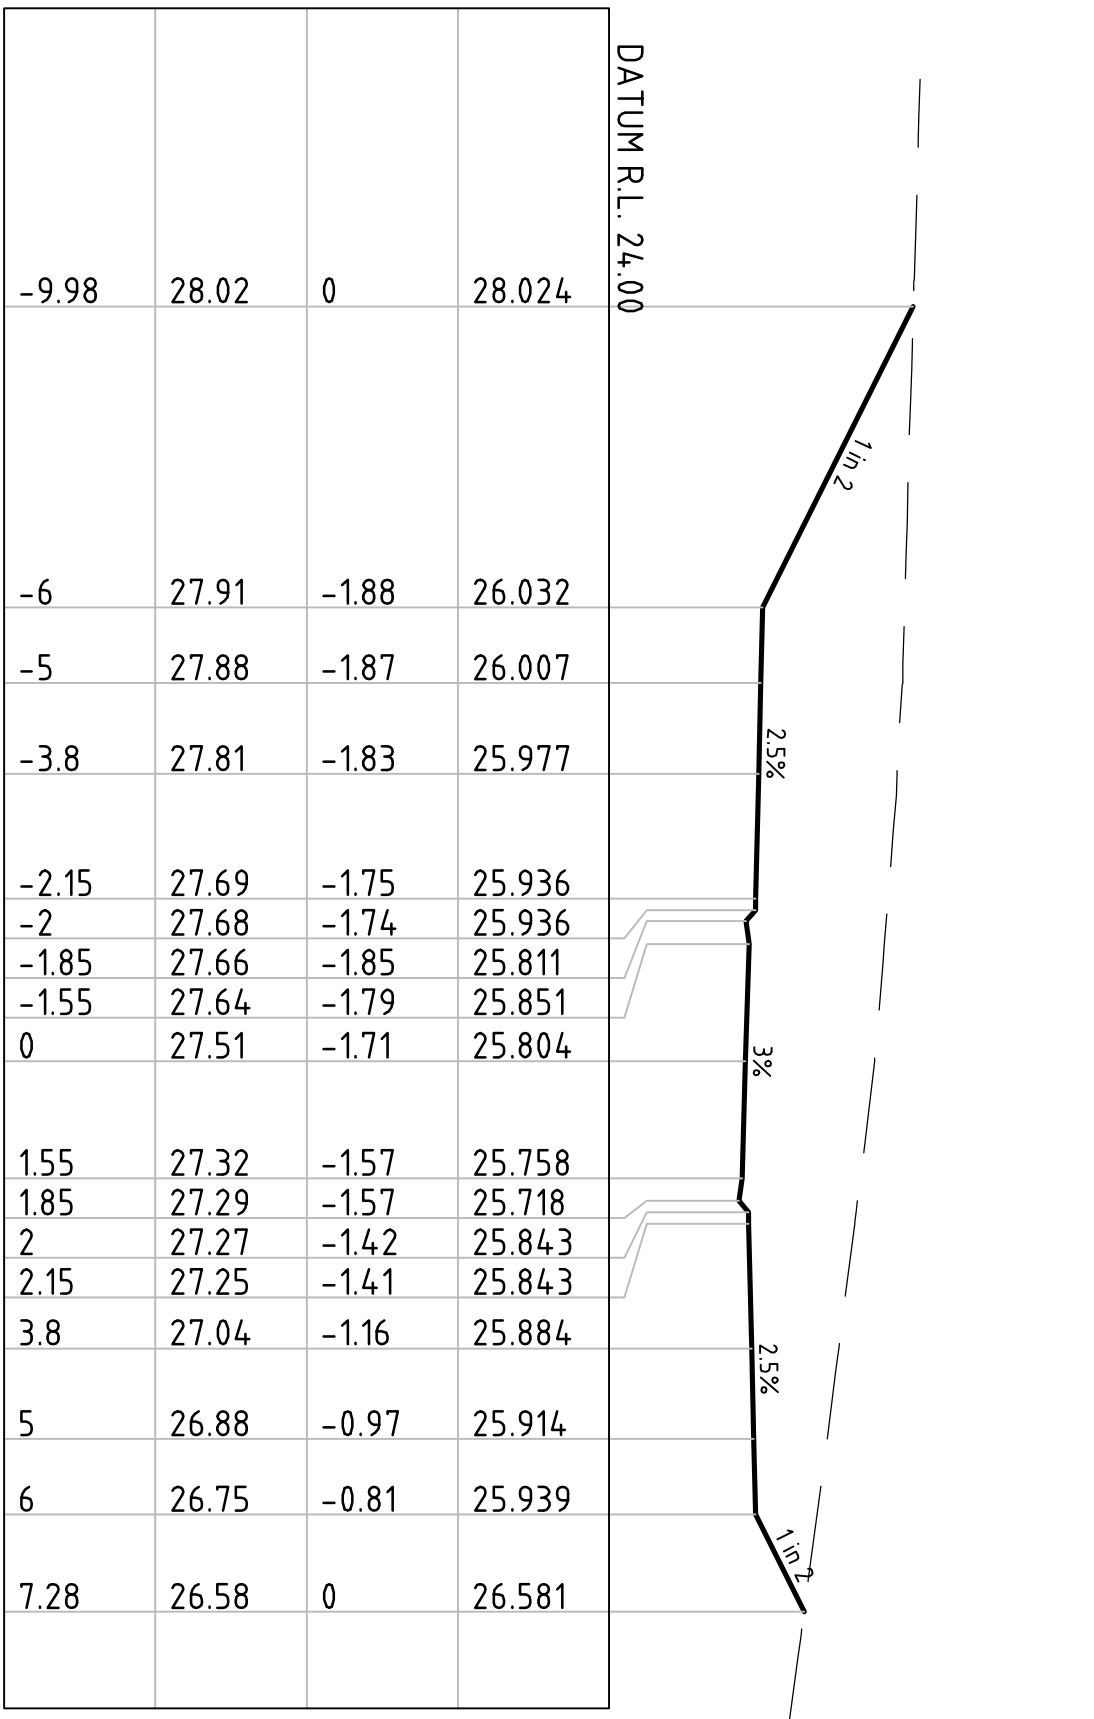

CH 78

PRELIMINARY

A	PRELIMINARY ISSUE	DUC	WC	PP	22.12.08

012345m

SCALE 1:100 AT ORIGINAL SIZE

230 Harbour Drive

Coffs Harbour

NSW 2450 Australia

T 61 2 6650 5600

F 61 2 6650 5601

E csharpmail@ghd.com

W www.ghd.com

CLIENTS

PEOPLE

PERFORMANCE

DO NOT SCALE				Client
Conditions of Use. This document may only be used by GHD's client (and any other person who GHD's client permits to use it) for the purpose for which it was prepared and must not be used by any other person or for any other purpose.		Drawn	Designed	
		D.J. CRANE	J.M. KAMA	THAKRAL PTY LTD
		Drafting	Design	PACIFIC BAY WESTERN LANDS
		Check	Check	ROAD 7 CROSS SECTIONS
		Date		SHEET 1 OF 2
		Scale	1:100	Drawing No: 22-13298-09-C150
				Rev: A

Plot Date: 22 March 2010 - 2:21 PM Printed by: Junille M. Kama Cad File No: G:\2\13298\13298-09\CAD\Drawings\22-13298-09-C150.dwg

DATUM R.L. 10.00			
-9.9	11.5	2.79	14.295
-8.01	11.5	2.74	14.242
-6.42	11.52	2.69	14.209
-4.5	11.54	2.63	14.167
-4.33	11.54	2.62	14.167
-4.16	11.55	2.5	14.042
-3.83	11.55	2.53	14.082
-2.55	11.56	2.58	14.141
0	11.56	2.66	14.218
2.55	11.33	2.81	14.141
2.85	11.3	2.8	14.101
3	11.29	2.94	14.226
3.15	11.28	2.95	14.226
4.8	11.16	3.1	14.267
6	11.09	3.21	14.297
7	11.03	3.29	14.322
13.99	10.83	0	10.829

DATUM R.L. 10.00			
-8.55		14.312	
-6.51		14.373	
-4.38	11.7	2.7	14.407
-4.2	11.7	2.71	14.411
-4.02	11.7	2.59	14.29
-3.67	11.69	2.65	14.338
-2.55	11.67	2.72	14.391
0	11.98	2.49	14.467
2.55		14.391	
2.85	12.17	2.18	14.351
3	12.16	2.31	14.476
3.15	12.16	2.32	14.476
4.8	11.98	2.54	14.517
6		14.547	
7		14.572	

DESIGN SURFACE LEVEL	DEPTH CUT - / FILL +	EXISTING SURFACE LEVEL	OFFSET FROM CENTRELINE
15.697	-0	15.7	-8.28
15.055	-0.51	15.57	-7
15.03	-0.44	15.47	-6
15	-0.35	15.35	-4.8
14.959	-0.23	15.19	-3.15
14.959	-0.22	15.18	-3
14.834	-0.33	15.17	-2.85
14.874	-0.27	15.14	-2.55
14.95	-0.01	14.96	0
14.874	0.02	14.85	2.55
14.834	-0.01	14.84	2.85
14.959	0.13	14.83	3
14.959	0.13	14.83	3.15
15	0.24	14.76	4.8
15.03	0.33	14.7	6
15.055	0.39	14.66	7
14.623	0	14.62	7.86

DATUM R.L. 10.00			
-11.84	11.66	-0	11.662
-7	11.62	2.46	14.082
-6	11.62	2.44	14.057
-4.8	11.61	2.42	14.027
-3.15	11.64	2.35	13.986
-3	11.64	2.35	13.986
-2.85	11.64	2.22	13.861
-2.55	11.64	2.26	13.901
0	11.64	2.34	13.978
2.55	11.62	2.28	13.901
2.85	11.62	2.24	13.861
3	11.62	2.37	13.986
3.15	11.62	2.37	13.986
4.8	11.64	2.39	14.027
6	11.67	2.39	14.057
7	11.7	2.38	14.082
11.61	11.78	-0	11.776

DATUM R.L. 10.00			
-11.97	11.6	-0	11.601
-7	11.59	2.5	14.087
-6	11.62	2.44	14.062
-4.8	11.66	2.38	14.032
-3.15	11.71	2.29	13.991
-3	11.7	2.29	13.991
-2.85	11.7	2.16	13.866
-2.55	11.7	2.2	13.906
0	11.7	2.28	13.982
2.55	11.69	2.21	13.906
2.85	11.69	2.17	13.866
3	11.69	2.3	13.991
3.15	11.69	2.3	13.991
4.8	11.69	2.35	14.032
6	11.68	2.38	14.062
7	11.69	2.39	14.087
11.65	11.76	0	11.76

CH 57				DATUM R.L. 10.00
-7.01	11.67	2.56	14.226	2.6% 2.6% 2.6% -3% -3% 2.5% 1 in 2
-6.01	11.69	2.51	14.199	
-4.81	11.72	2.45	14.168	
-3.16	11.75	2.37	14.126	
-3.01	11.76	2.37	14.126	
-2.86	11.76	2.24	14.001	
-2.56	11.77	2.27	14.041	
-2.55	11.77	2.27	14.042	
0	11.74	2.38	14.118	
2.55	11.63	2.42	14.042	
2.85	11.62	2.38	14.002	
3	11.62	2.51	14.127	
3.15	11.61	2.51	14.127	
4.8	11.59	2.58	14.168	
6	11.59	2.61	14.198	
7	11.59	2.63	14.223	
12.22	11.61	0	11.613	

No	Revision	Note: * indicates signatures on original issue of drawing or last revision of drawing	Drawn	Checked	Approved	Date
A	PRELIMINARY ISSUE		DJC	WC*	PP*	22.12.08

 CLIENTS | PEOPLE | PERFORMANCE

230 Harbour Drive, Coffs Harbour
NSW 2450 Australia
T 61 2 6650 5600 F 61 2 6650 5601
E cdsmal@ghd.com W www.ghd.com

DO NOT SCALE			
Conditions of Use This document may only be used by GHD's client (and any other person who GHD has agreed can use this document) for the purpose for which it was prepared and must not be used by any other person or for any other purpose.	Draught	D.J.CRANE	Designed 1.M.KAMMA
	Drafting Check		Design Check
	Approved		
	Date		
	Scale	1:100	

Client	THAKRAL PTY LTD		
Project	PACIFIC BAY WESTERN LANDS		
Title	ROAD 8 CROSS SECTIONS		
	SHEET 1 OF 5		
Original Size			
A1	Drawing No:	22-13298-09-C155	Rev: A

DATUM R.L. 1100			
-9.65	13.27	-0	13.268
-7	13.09	1.5	14.592
-6	13.02	1.55	14.567
-4.8	12.97	1.57	14.537
-3.15	12.91	1.59	14.496
-3	12.9	1.6	14.496
-2.85	12.89	1.48	14.371
-2.55	12.88	1.53	14.411
0	12.79	1.69	14.487
2.55	12.71	1.7	14.411
2.85	12.7	1.67	14.371
3	12.7	1.8	14.496
3.15	12.69	1.8	14.496
4.8	12.65	1.89	14.537
6	12.61	1.95	14.567
7	12.58	2.01	14.592
10.93	12.63	0	12.63

DATUM R.L. 12.00			
-10.37	13.54	-0	13.542
-7	13.45	1.77	15.226
-6	13.44	1.76	15.201
-4.8	13.43	1.75	15.171
-3.15	13.43	1.7	15.13
-3	13.43	1.7	15.13
-2.85	13.43	1.58	15.005
-2.55	13.43	1.61	15.045
0	13.43	1.69	15.121
2.55	13.42	1.62	15.045
2.85	13.42	1.58	15.005
3	13.42	1.71	15.13
3.15	13.42	1.71	15.13
4.8	13.4	1.77	15.171
6	13.38	1.82	15.201
7	13.37	1.85	15.226
10.85	13.3	-0	13.303


DATUM R.L. 11.00			
-9.94	12.83	-0	12.829
-7	12.7	1.6	14.3
-6	12.66	1.61	14.275
-4.8	12.61	1.63	14.245
-3.15	12.54	1.66	14.204
-3	12.53	1.67	14.204
-2.85	12.53	1.55	14.079
-2.55	12.51	1.6	14.119
0	12.44	1.76	14.195
2.55	12.38	1.74	14.119
2.85	12.38	1.7	14.079
3	12.37	1.83	14.204
3.15	12.37	1.83	14.204
4.8	12.36	1.88	14.245
6	12.36	1.92	14.275
7	12.35	1.95	14.3
10.93	12.33	0	12.333

DATUM R.L. 12.00			
-10.49	13.39	0	13.386
-7	13.31	1.82	15.132
-6	13.3	1.8	15.107
-4.8	13.31	1.77	15.077
-3.15	13.32	1.72	15.035
-3	13.32	1.71	15.035
-2.85	13.32	1.59	14.91
-2.55	13.32	1.63	14.95
0	13.34	1.68	15.027
2.55	13.33	1.62	14.95
2.85	13.33	1.58	14.91
3	13.33	1.7	15.035
3.15	13.33	1.7	15.035
4.8	13.32	1.76	15.077
6	13.3	1.81	15.107
7	13.29	1.84	15.132
10.89	13.18	0	13.184


DESIGN SURFACE LEVEL	DEPTH CUT - / FILL +	EXISTING SURFACE LEVEL	OFFSET FROM CENTRELINE
12.529	0	12.53	-10.35
14.205	1.77	12.44	-7
14.18	1.77	12.41	-6
14.15	1.77	12.38	-4.8
14.109	1.77	12.34	-3.15
14.109	1.77	12.34	-3
13.984	1.65	12.33	-2.85
14.024	1.7	12.33	-2.55
14.101	1.84	12.26	0
14.024	1.81	12.22	2.55
13.984	1.77	12.22	2.85
14.109	1.89	12.21	3
14.109	1.9	12.21	3.15
14.15	1.95	12.2	4.8
14.18	1.98	12.2	6
14.205	2.01	12.19	7
12.19	0	12.19	11.03

DATUM R.L. 1100			
-9.82	13.34	0	13.343
-7	13.17	1.58	14.754
-6	13.12	1.6	14.729
-4.8	13.09	1.61	14.699
-3.15	13.04	1.62	14.658
-3	13.03	1.63	14.658
-2.85	13.03	1.51	14.533
-2.55	13.02	1.56	14.573
0	12.94	1.71	14.649
2.55	12.86	1.71	14.573
2.85	12.85	1.68	14.533
3	12.85	1.81	14.658
3.15	12.84	1.82	14.658
4.8	12.79	1.91	14.699
6	12.76	1.97	14.729
7	12.72	2.03	14.754
11.03	12.74	0	12.741

[illegible]

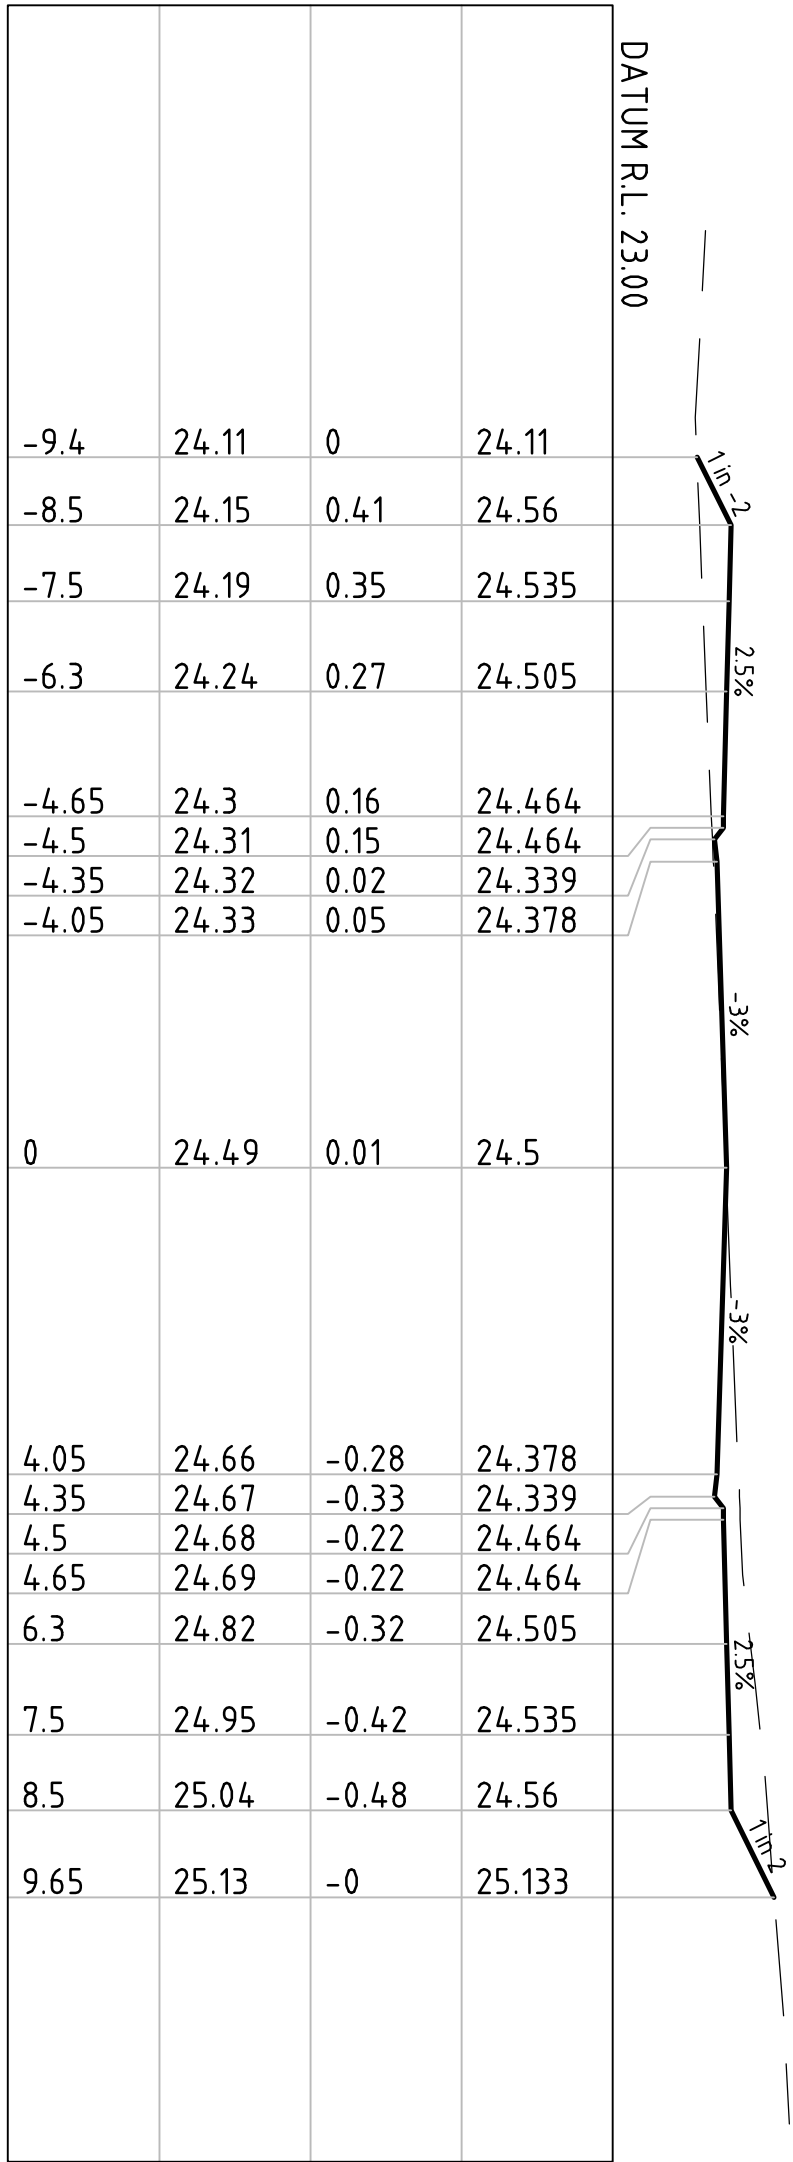

CH 34.5

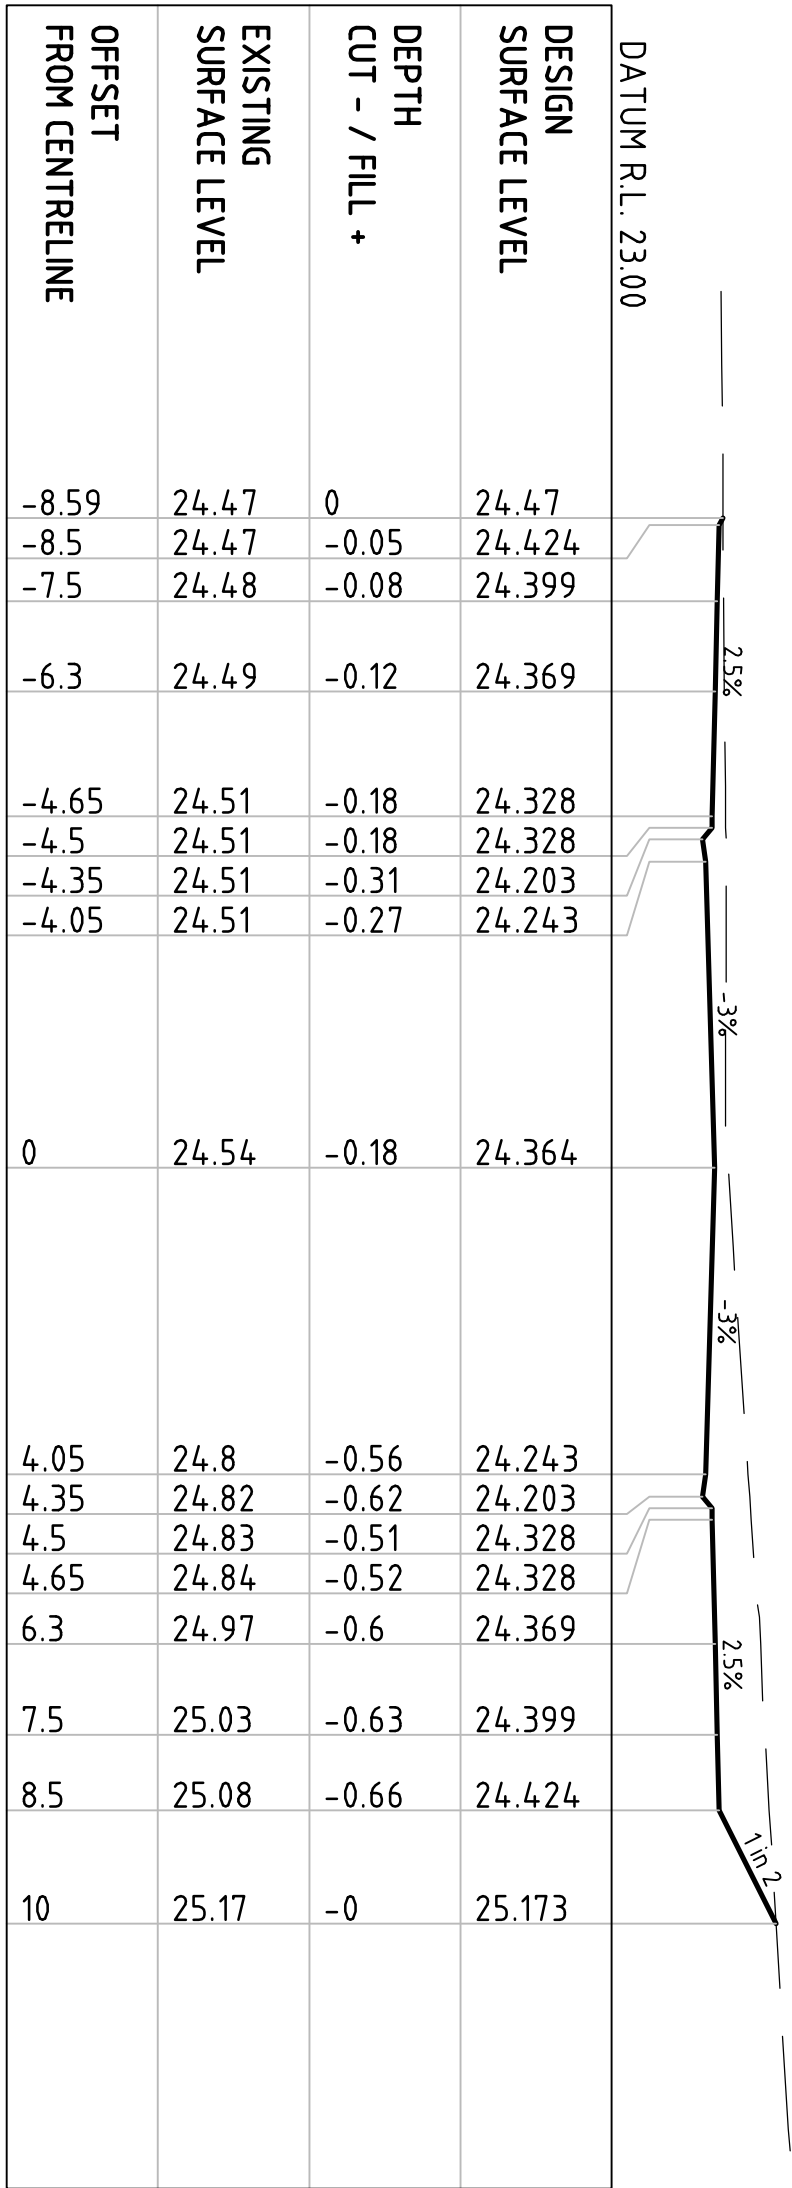

CH 34.0

A	PRELIMINARY ISSUE	DUC	WC	PP	22.12.08
No	Revision	Drawn	Checked	Approved	Date

Plot Date: 22 March 2010 - 2:22 PM
Created By: Jennifer M Kama
Card File No: G13213298-09-CAD/Drawings/22-13298-09-C159.dwg



CLIENTS | PEOPLE | PERFORMANCE

230 Harbour Drive Coffs Harbour
NSW 2450 Australia
T 61 2 6650 5600 F 61 2 6650 5601
E csnail@ghd.com W www.ghd.com

DO NOT SCALE			
Conditions of Use. This document may only be used by GHD's client (and any other person who GHD has authorised to use this document) for the purpose for which it was prepared and must not be used by any other person or for any other purpose.	Drawn	D.J. CRANE	
	Drafting Check	Designed J.M.KAMA	
	Approved	Design Check	
	Date		
	Scale	1:100	
		This drawing must not be signed as Approved	

Client
THAKRAL PTY LTD

Project
PACIFIC BAY WESTERN LANDS







Title
ROAD 8 CROSS SECTIONS
SHEET 5 OF 5

Original Size
A1

Drawing No: 22-13298-09-C159

Rev: A

PRELIMINARY

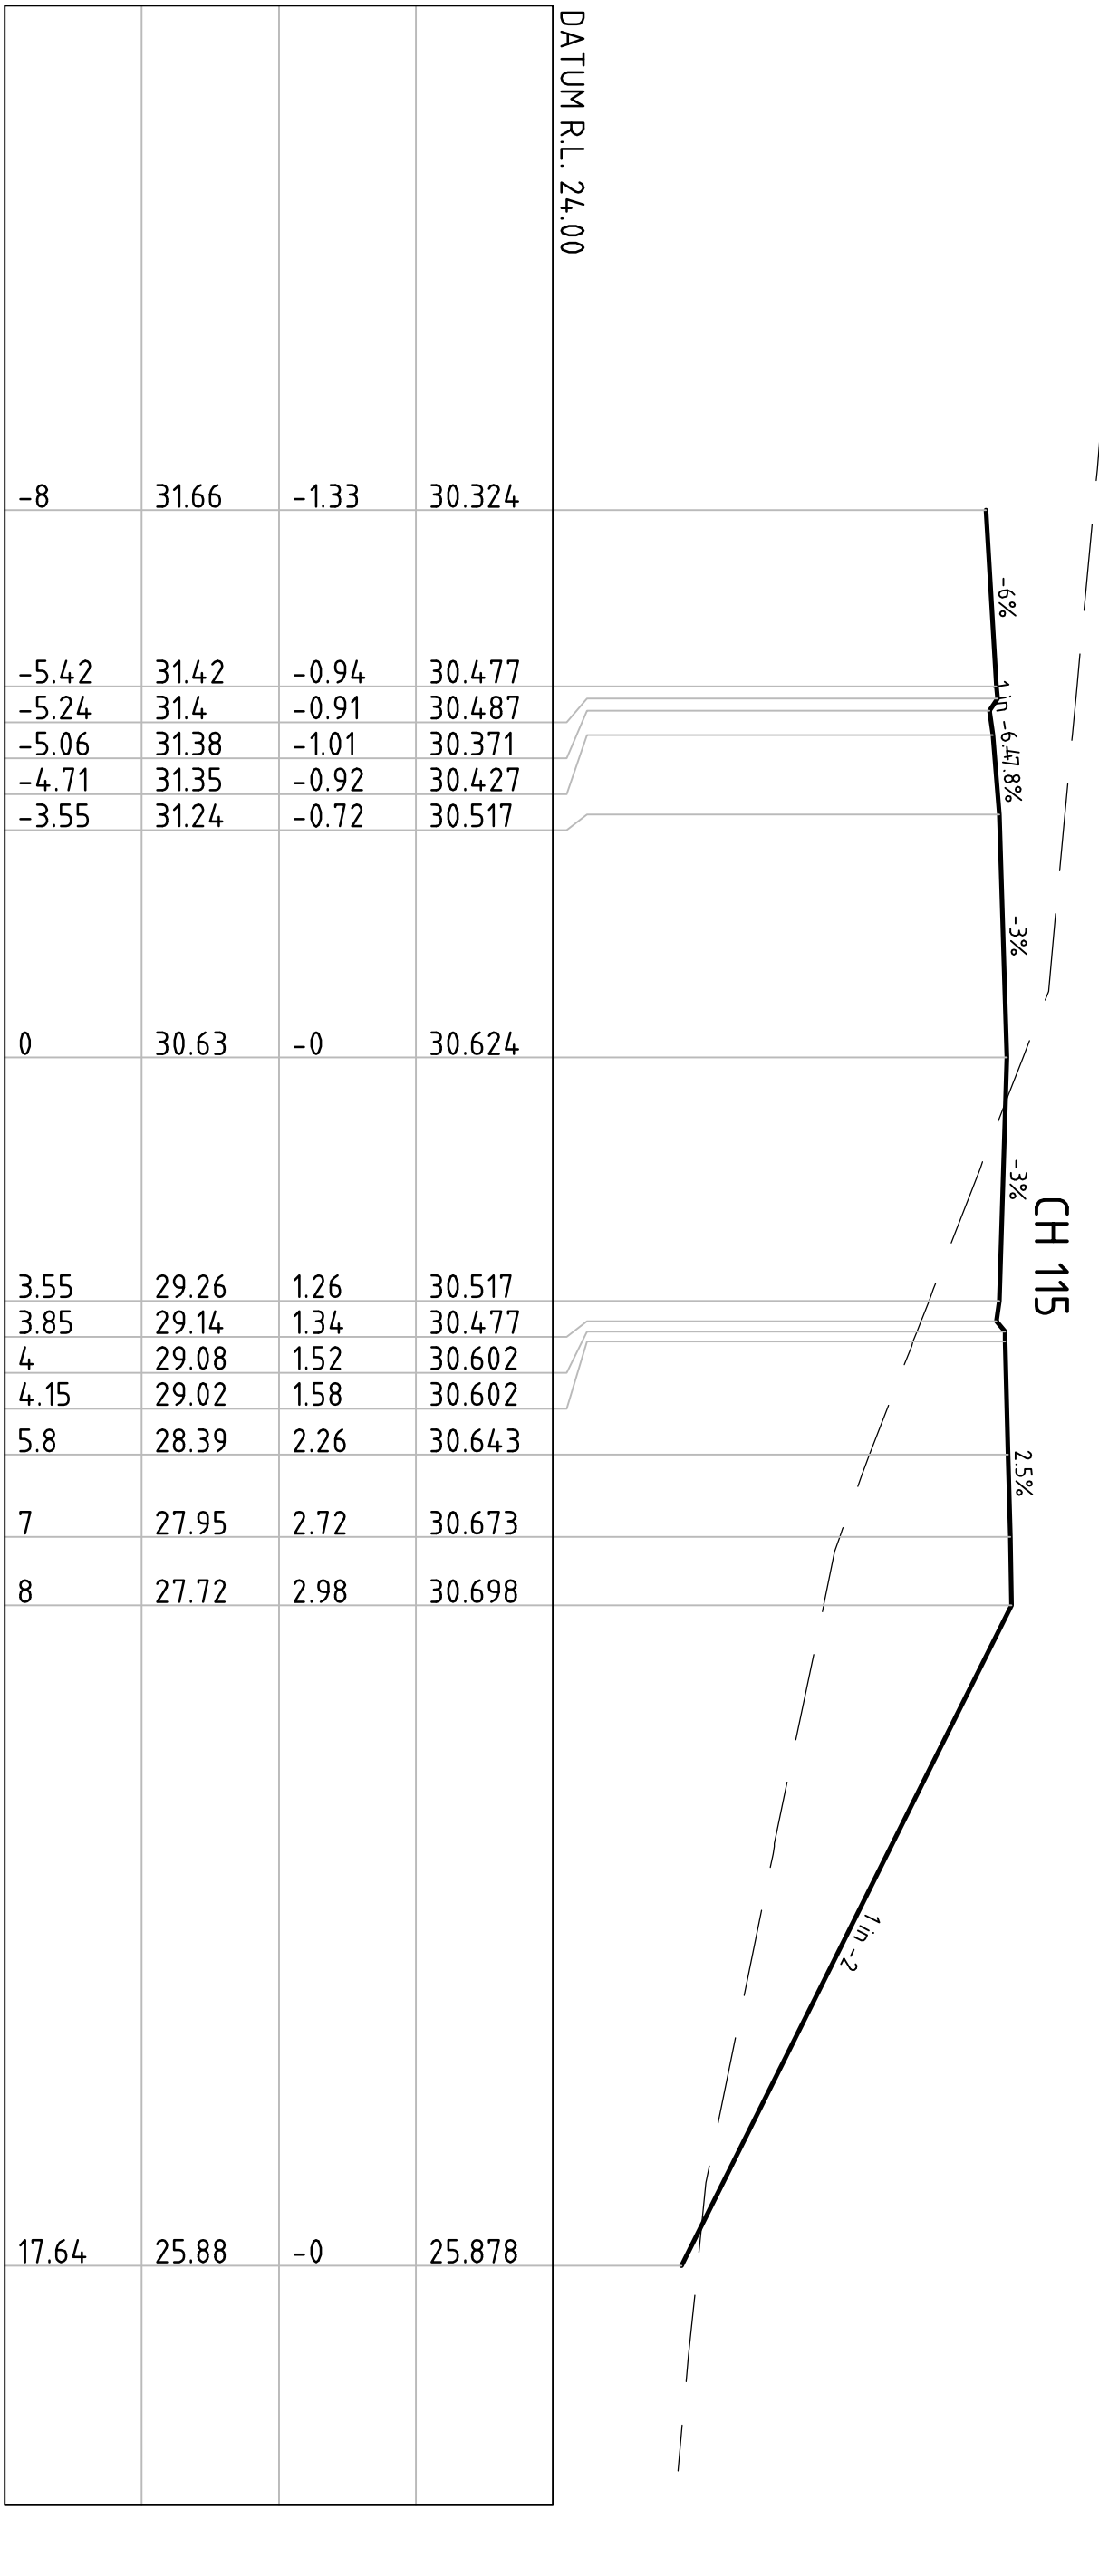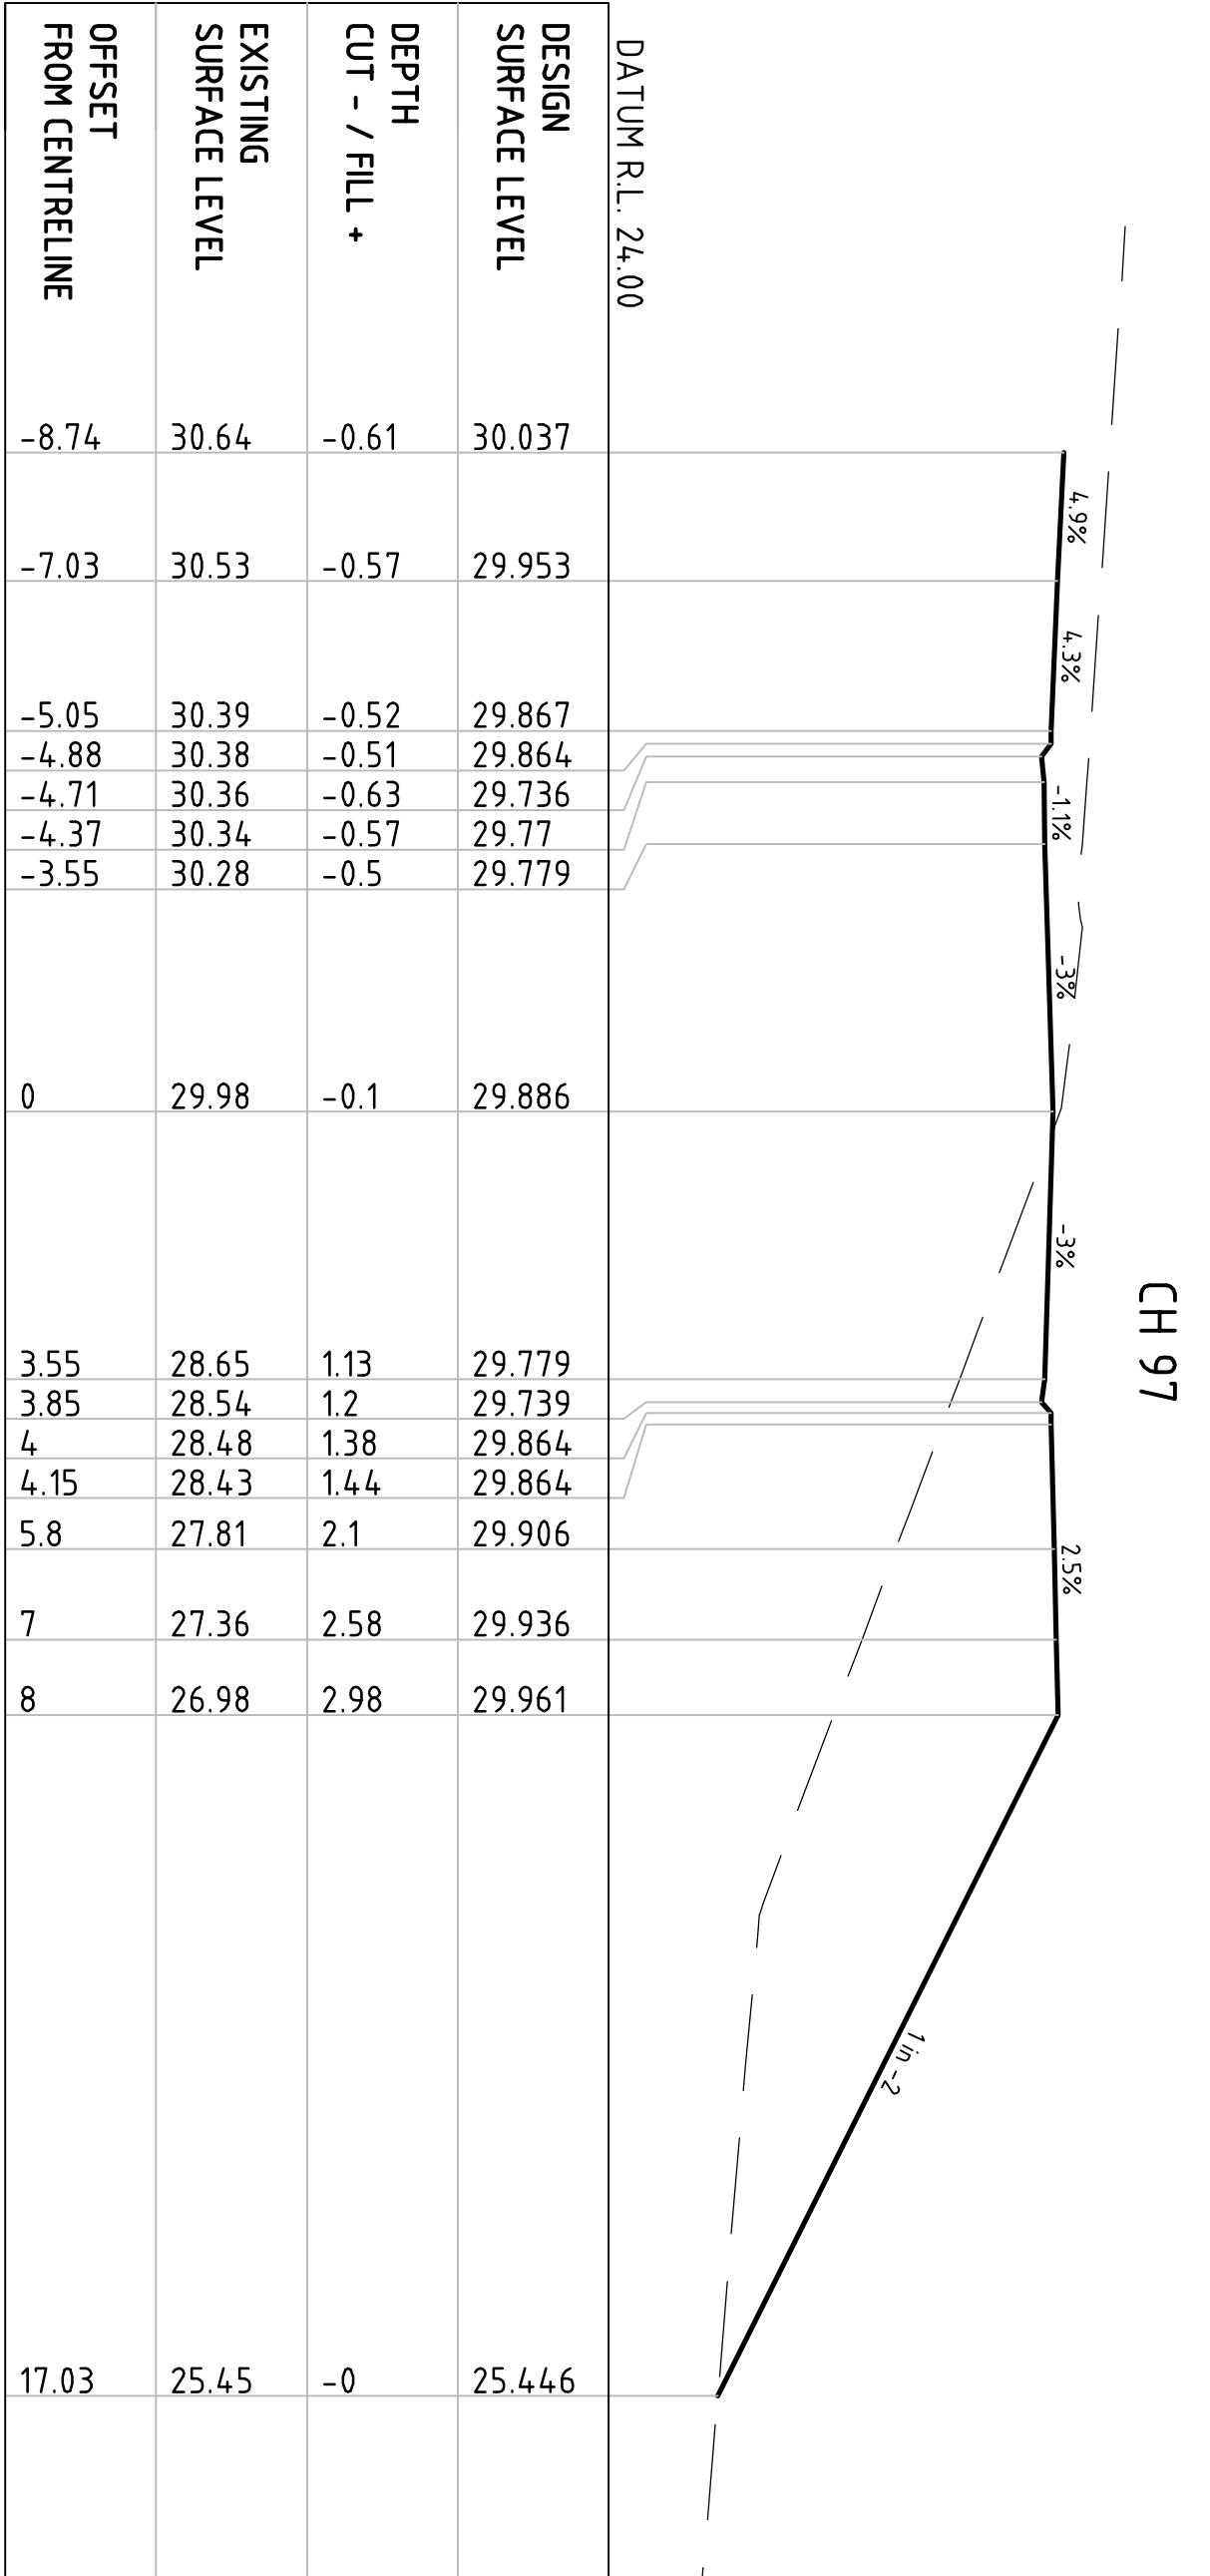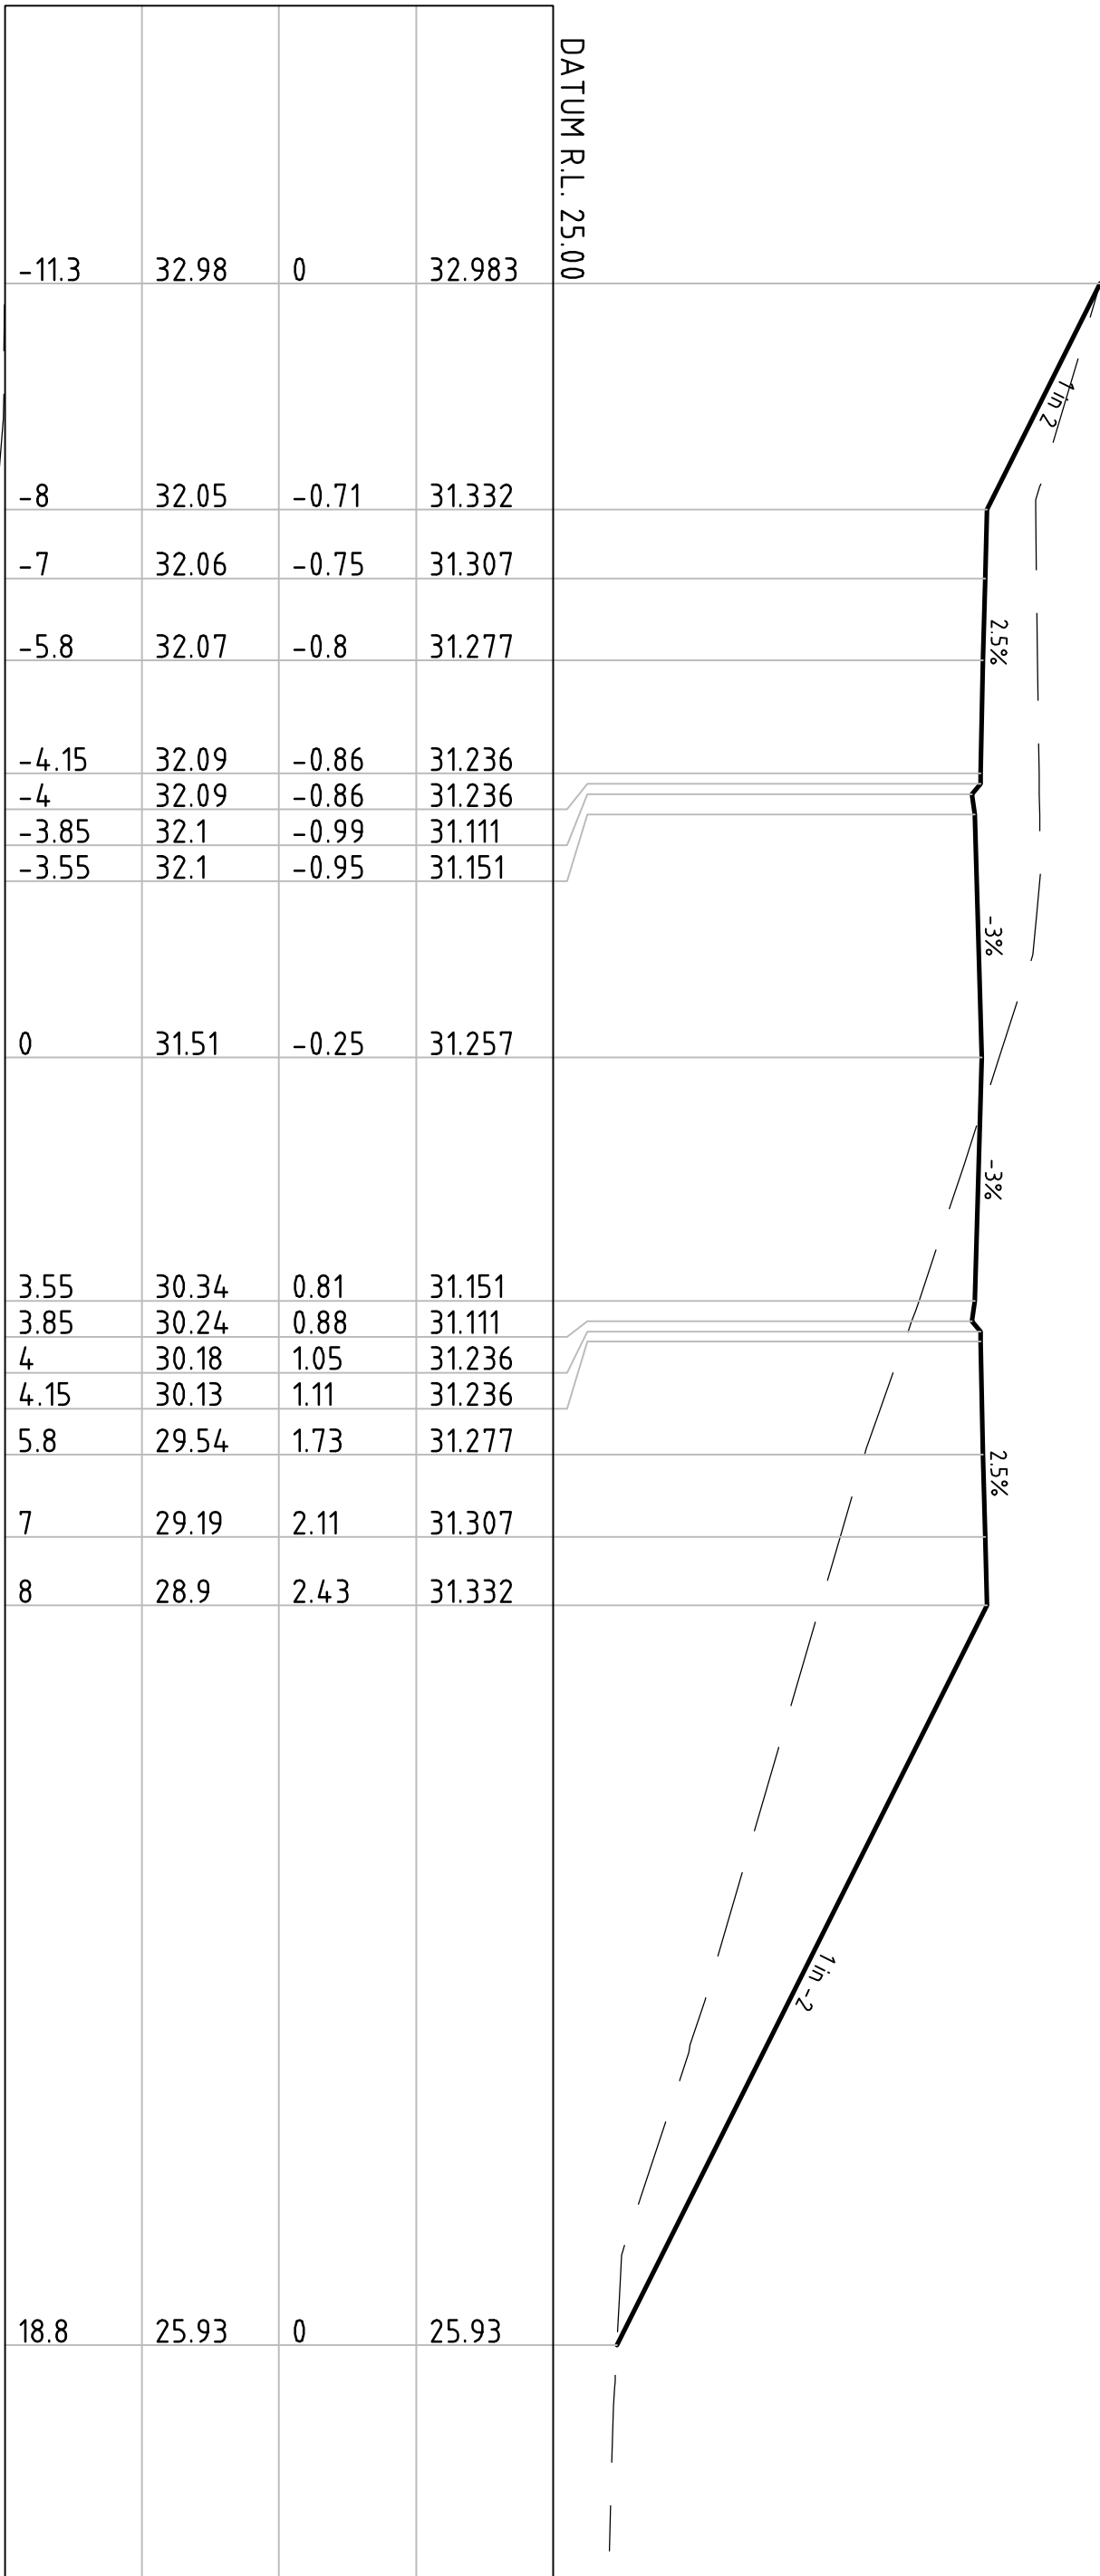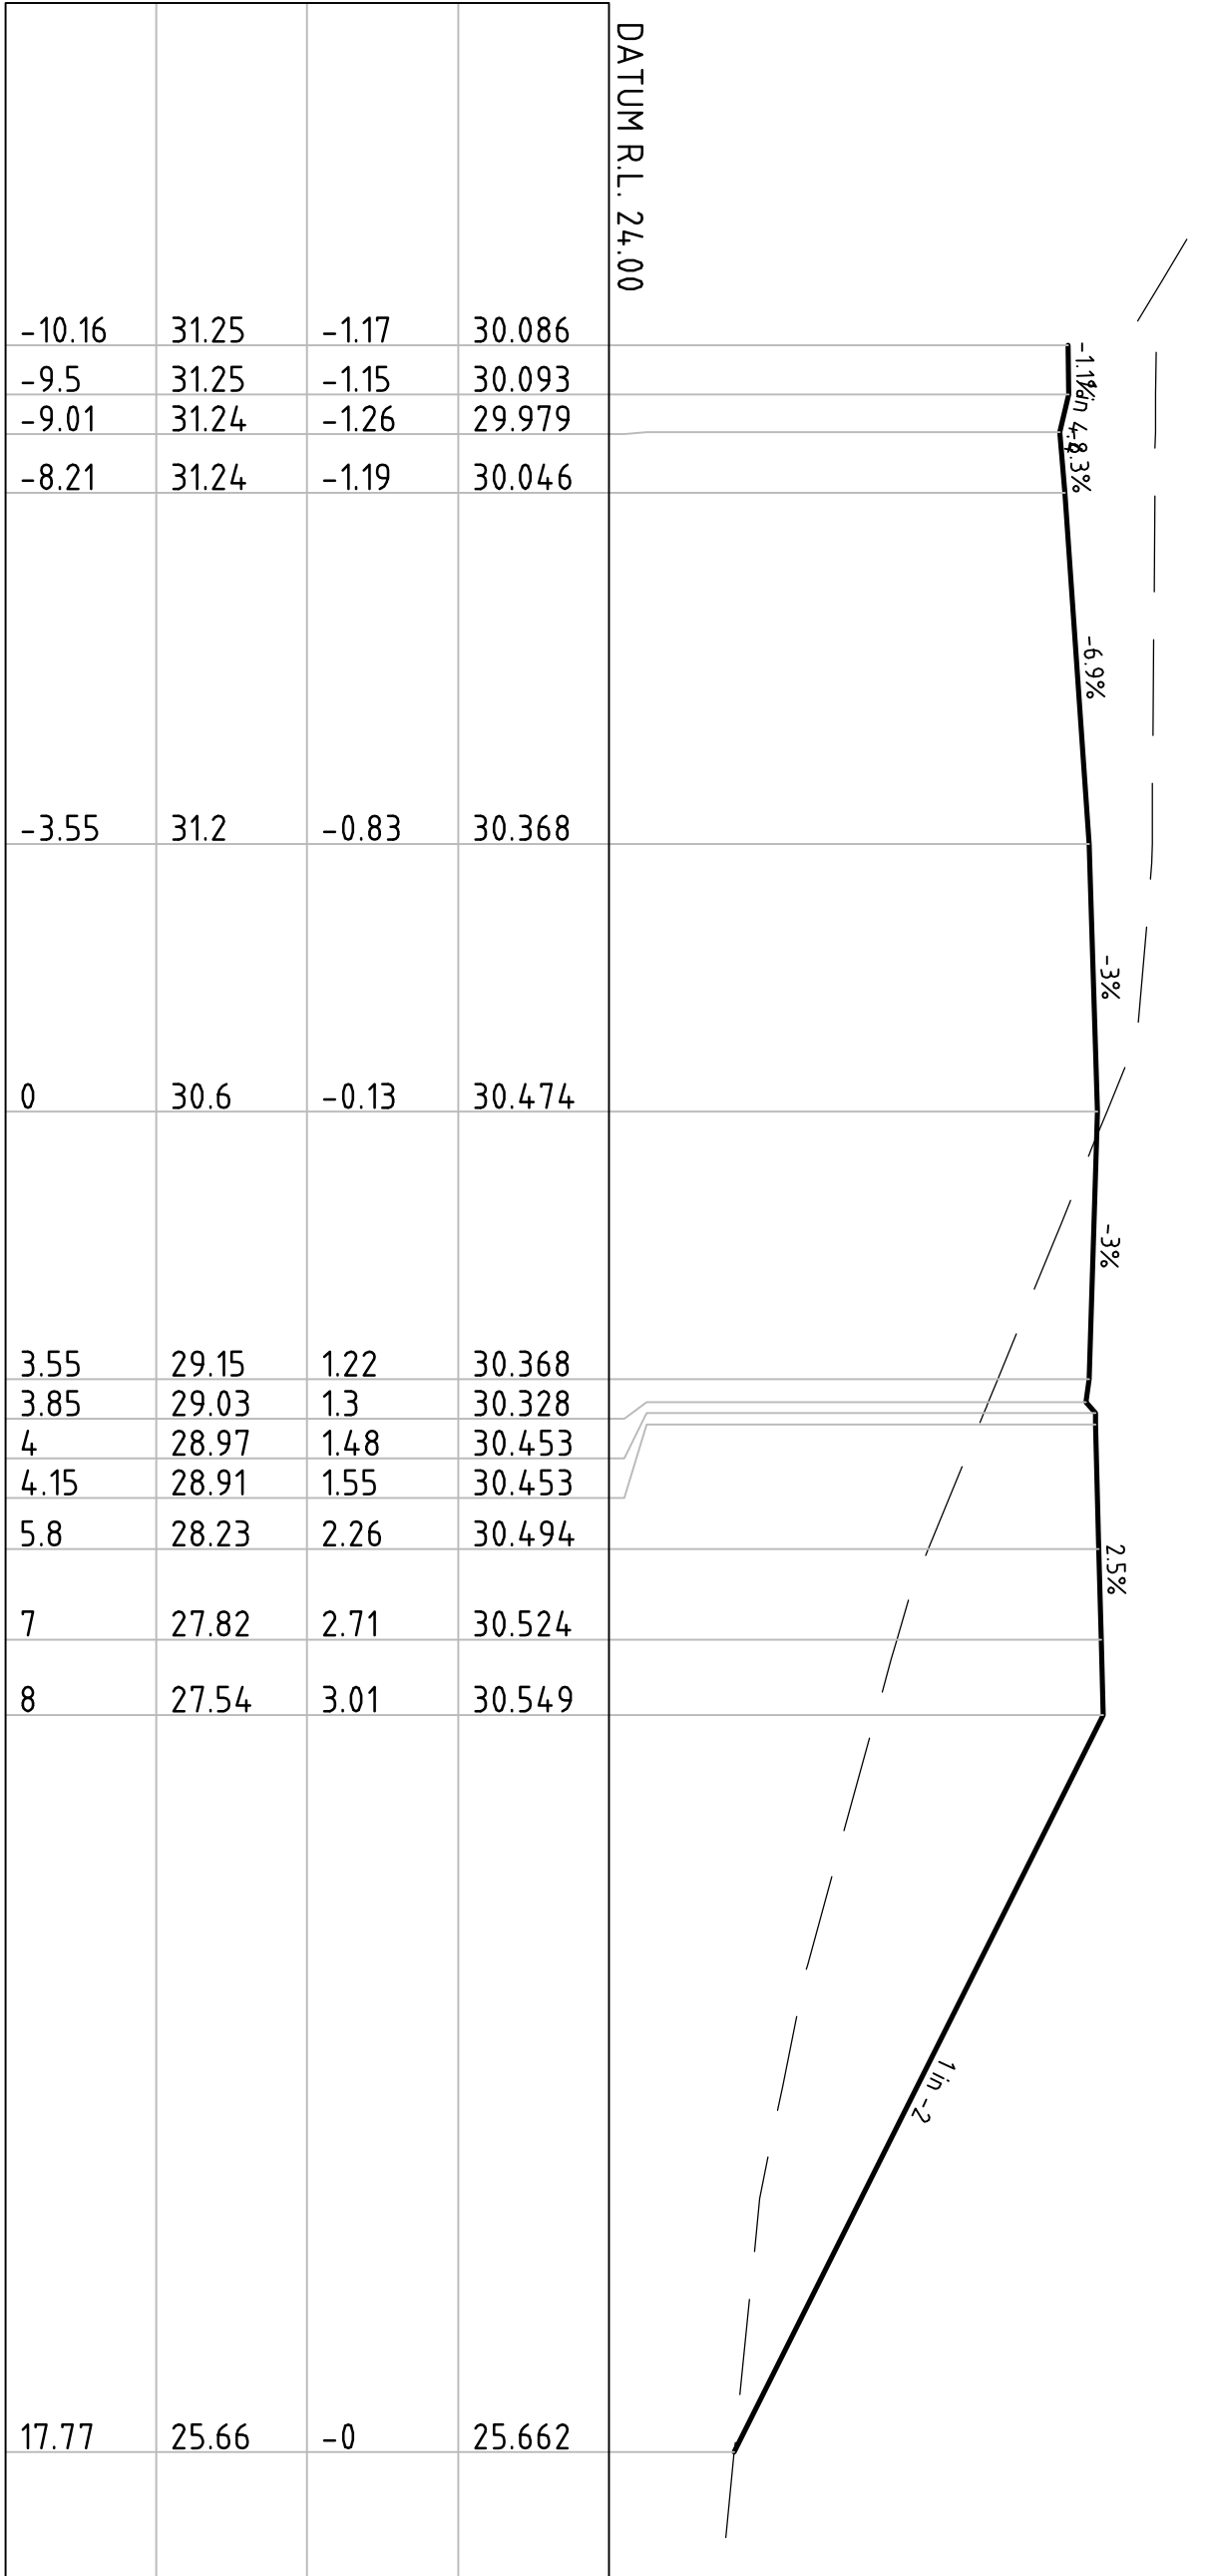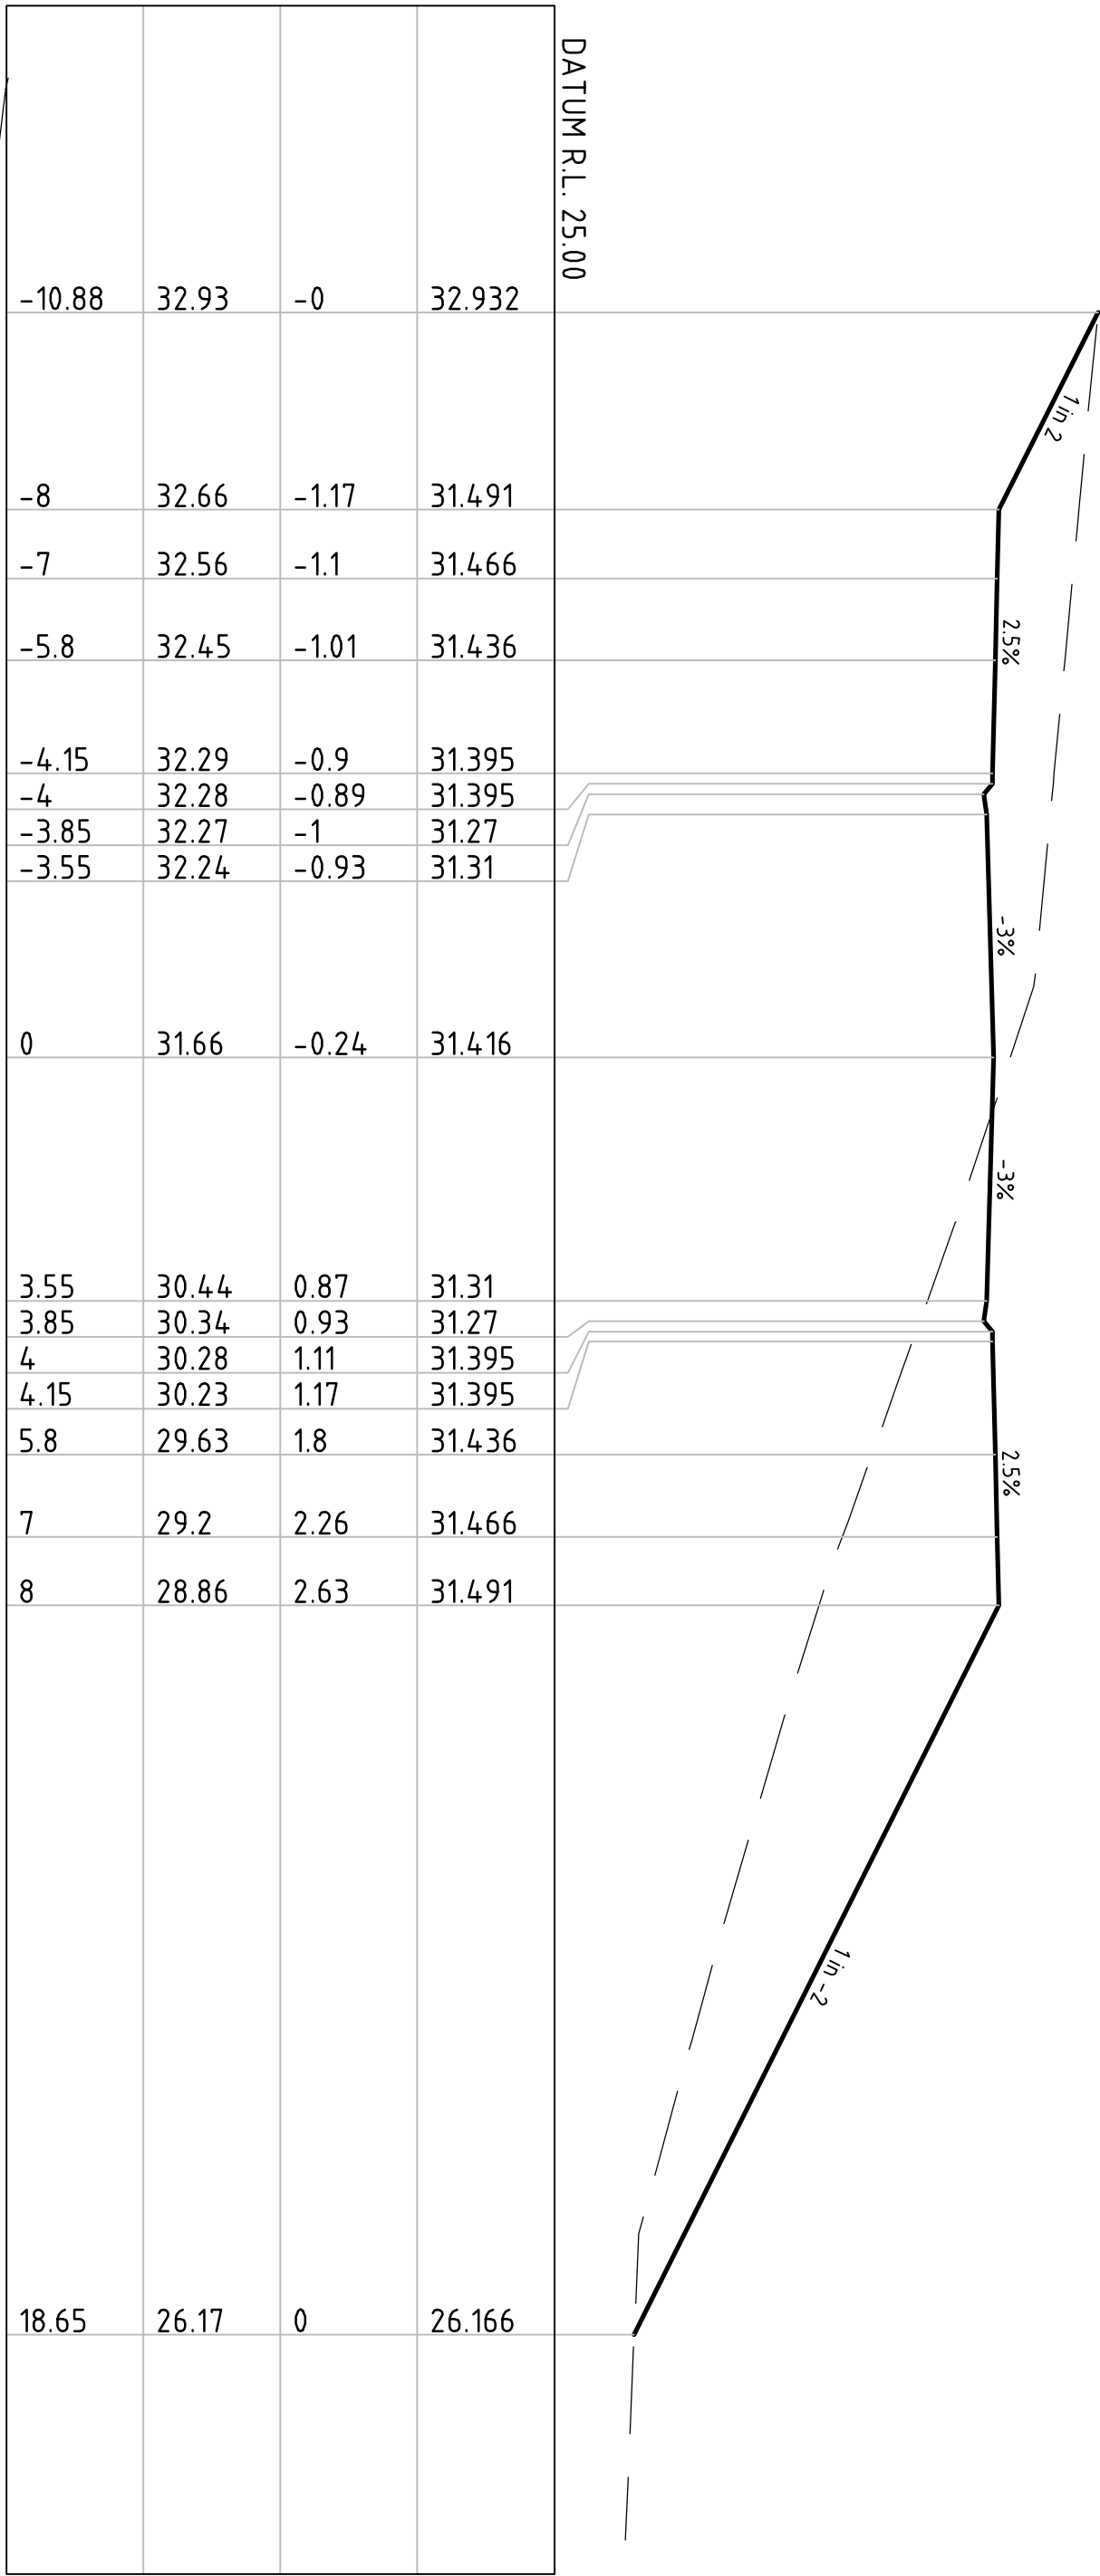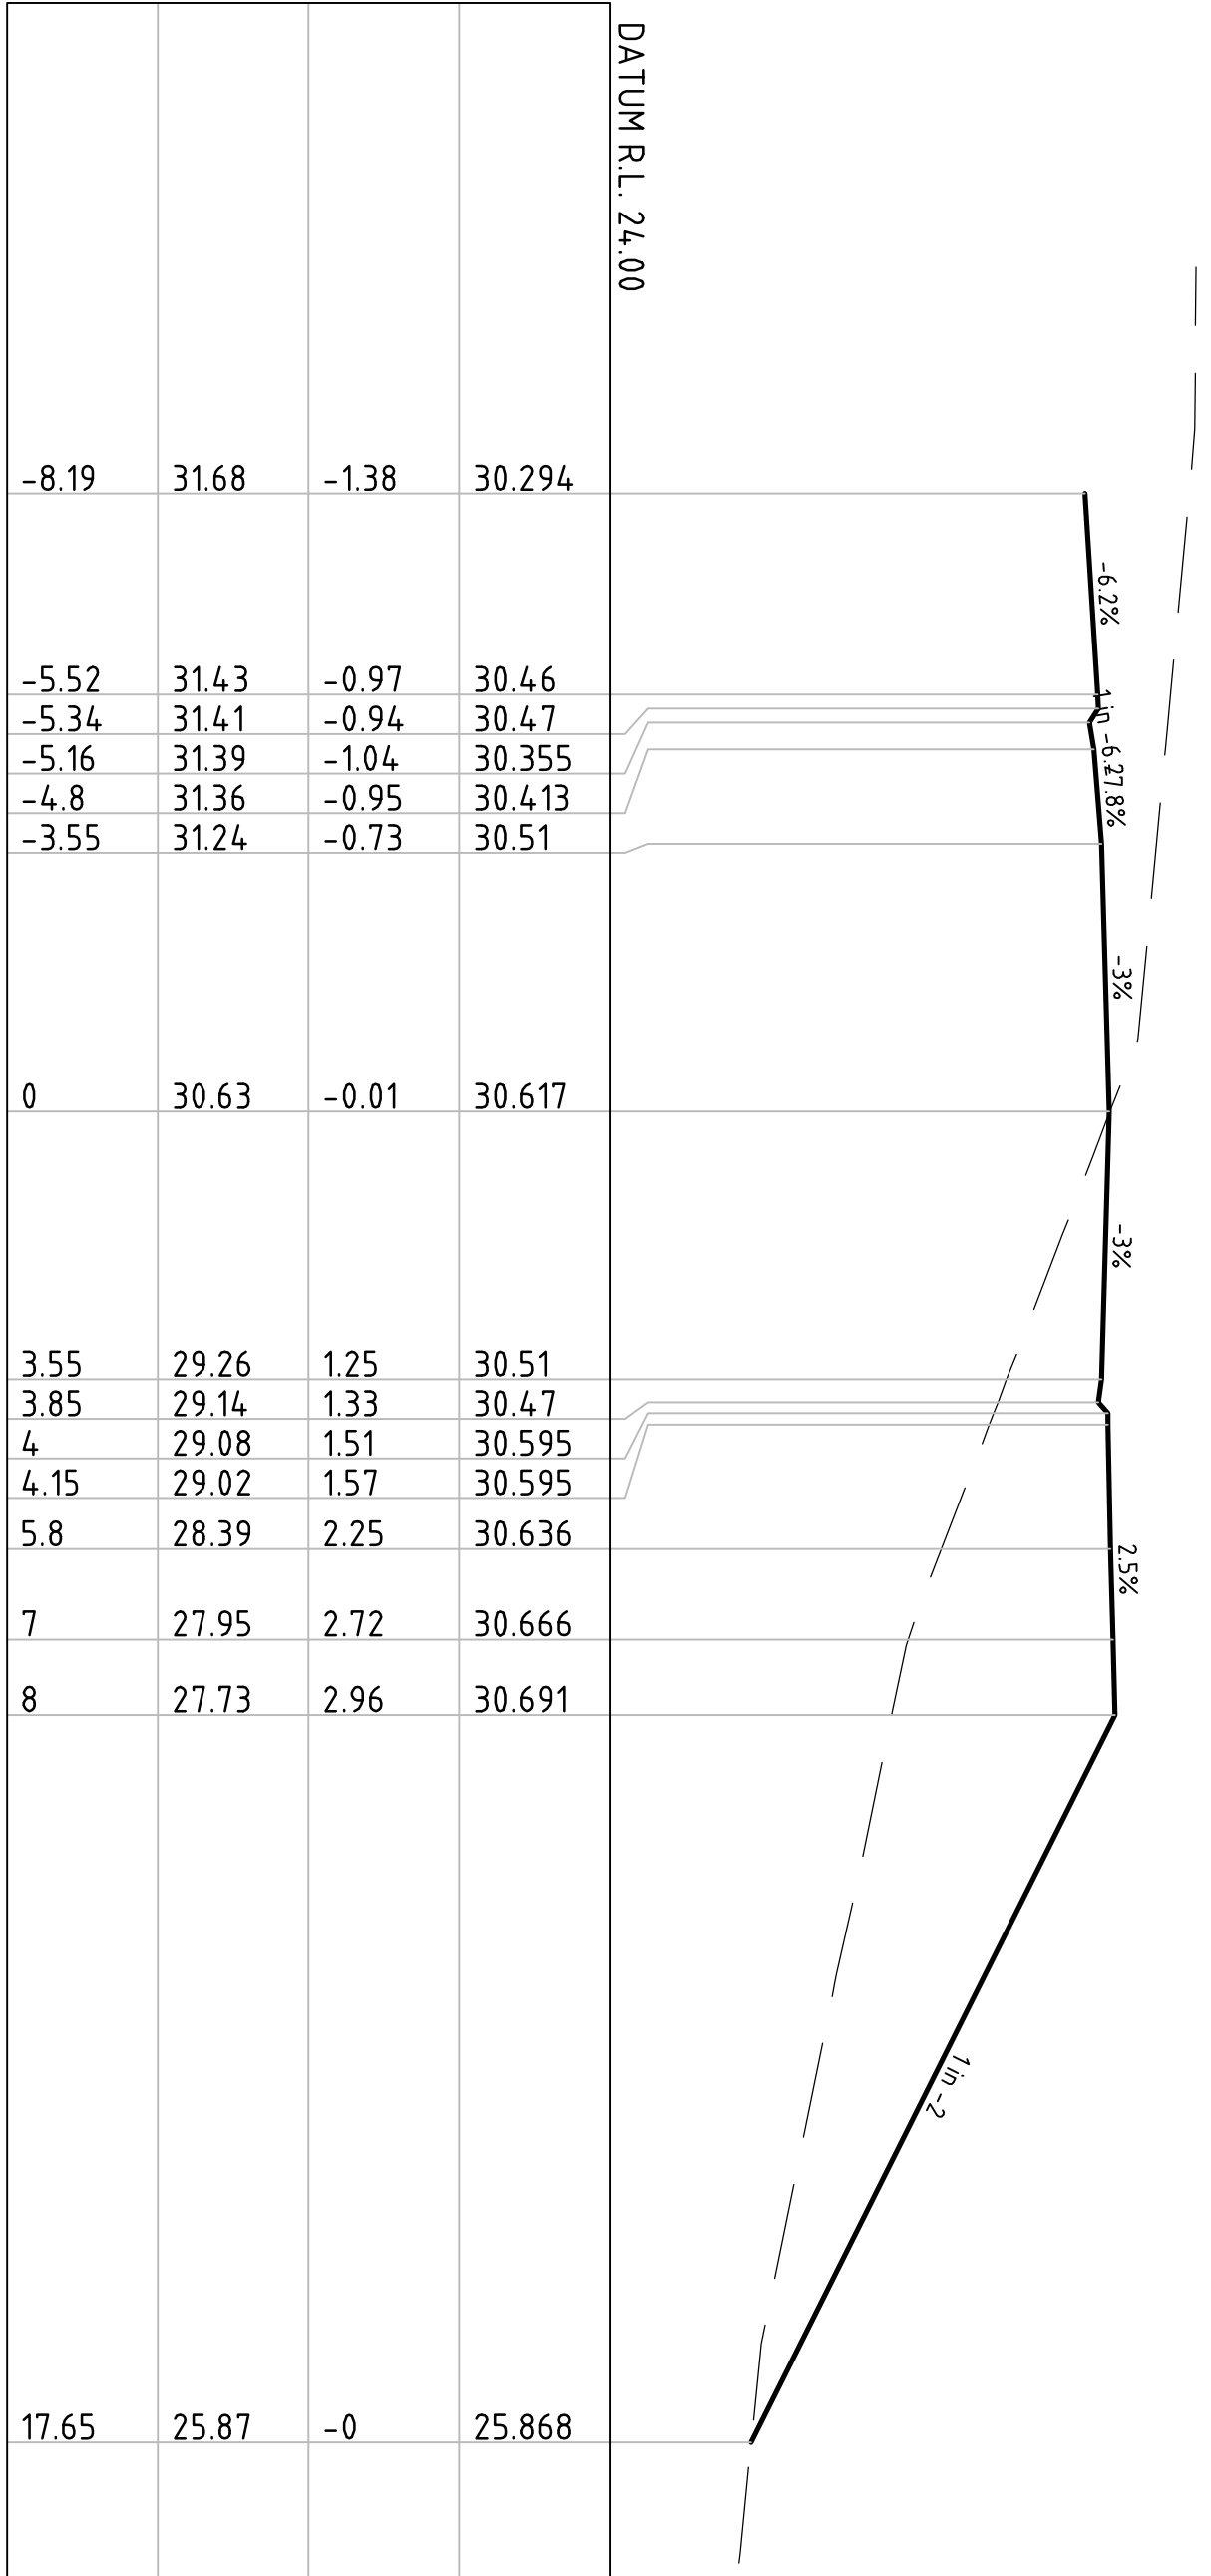

CH 85

CH 100

PRELIMINARY

A	PRELIMINARY ISSUE	DUC	WC	PP	22.12.08
No	Revision	Note	Note: - Indicates signatures on original issue of drawing or last revision of drawing		

012345m

SCALE 1:100 AT ORIGINAL SIZE

230 Harbour Drive Coffs Harbour
NSW 2450 Australia
T 61 2 6650 5600 F 61 2 6650 5601
E csnail@ghd.com W www.ghd.com

GHDClients | PEOPLE | PERFORMANCE

230 Harbour Drive Coffs Harbour
NSW 2450 Australia
T 61 2 6650 5600 F 61 2 6650 5601
E csnail@ghd.com W www.ghd.com

DO NOT SCALE

Conditions of Use:
This document may only be used by
GHDC's client (and any other person who
has been authorised by GHDC) for the
purpose for which it was prepared
and must not be used by any other
person or for any other purpose.

Drawn	D.J. CRANE	Designed	J.M. KAMA
Drafting		Design	
Check		Check	
Approved			
Date			
Scale	1:100		This drawing must not be signed as Approved

Client
THAKRAL PTY LTD


Project
PACIFIC BAY WESTERN LANDS
ROAD 10 (BRUNXNER PARK RD) CROSS SECTIONS
SHEET 2 OF 4

Original Size
A1

Drawing No:
22-13298-09-C166


Rev:
A

Plot Date: 22 March 2020 - 2:23 PM Plotted by: Junitika M. Kama Cad File No: G:\2\13298\13298-09\CAD\Drawings\22-13298-09-C166.dwg

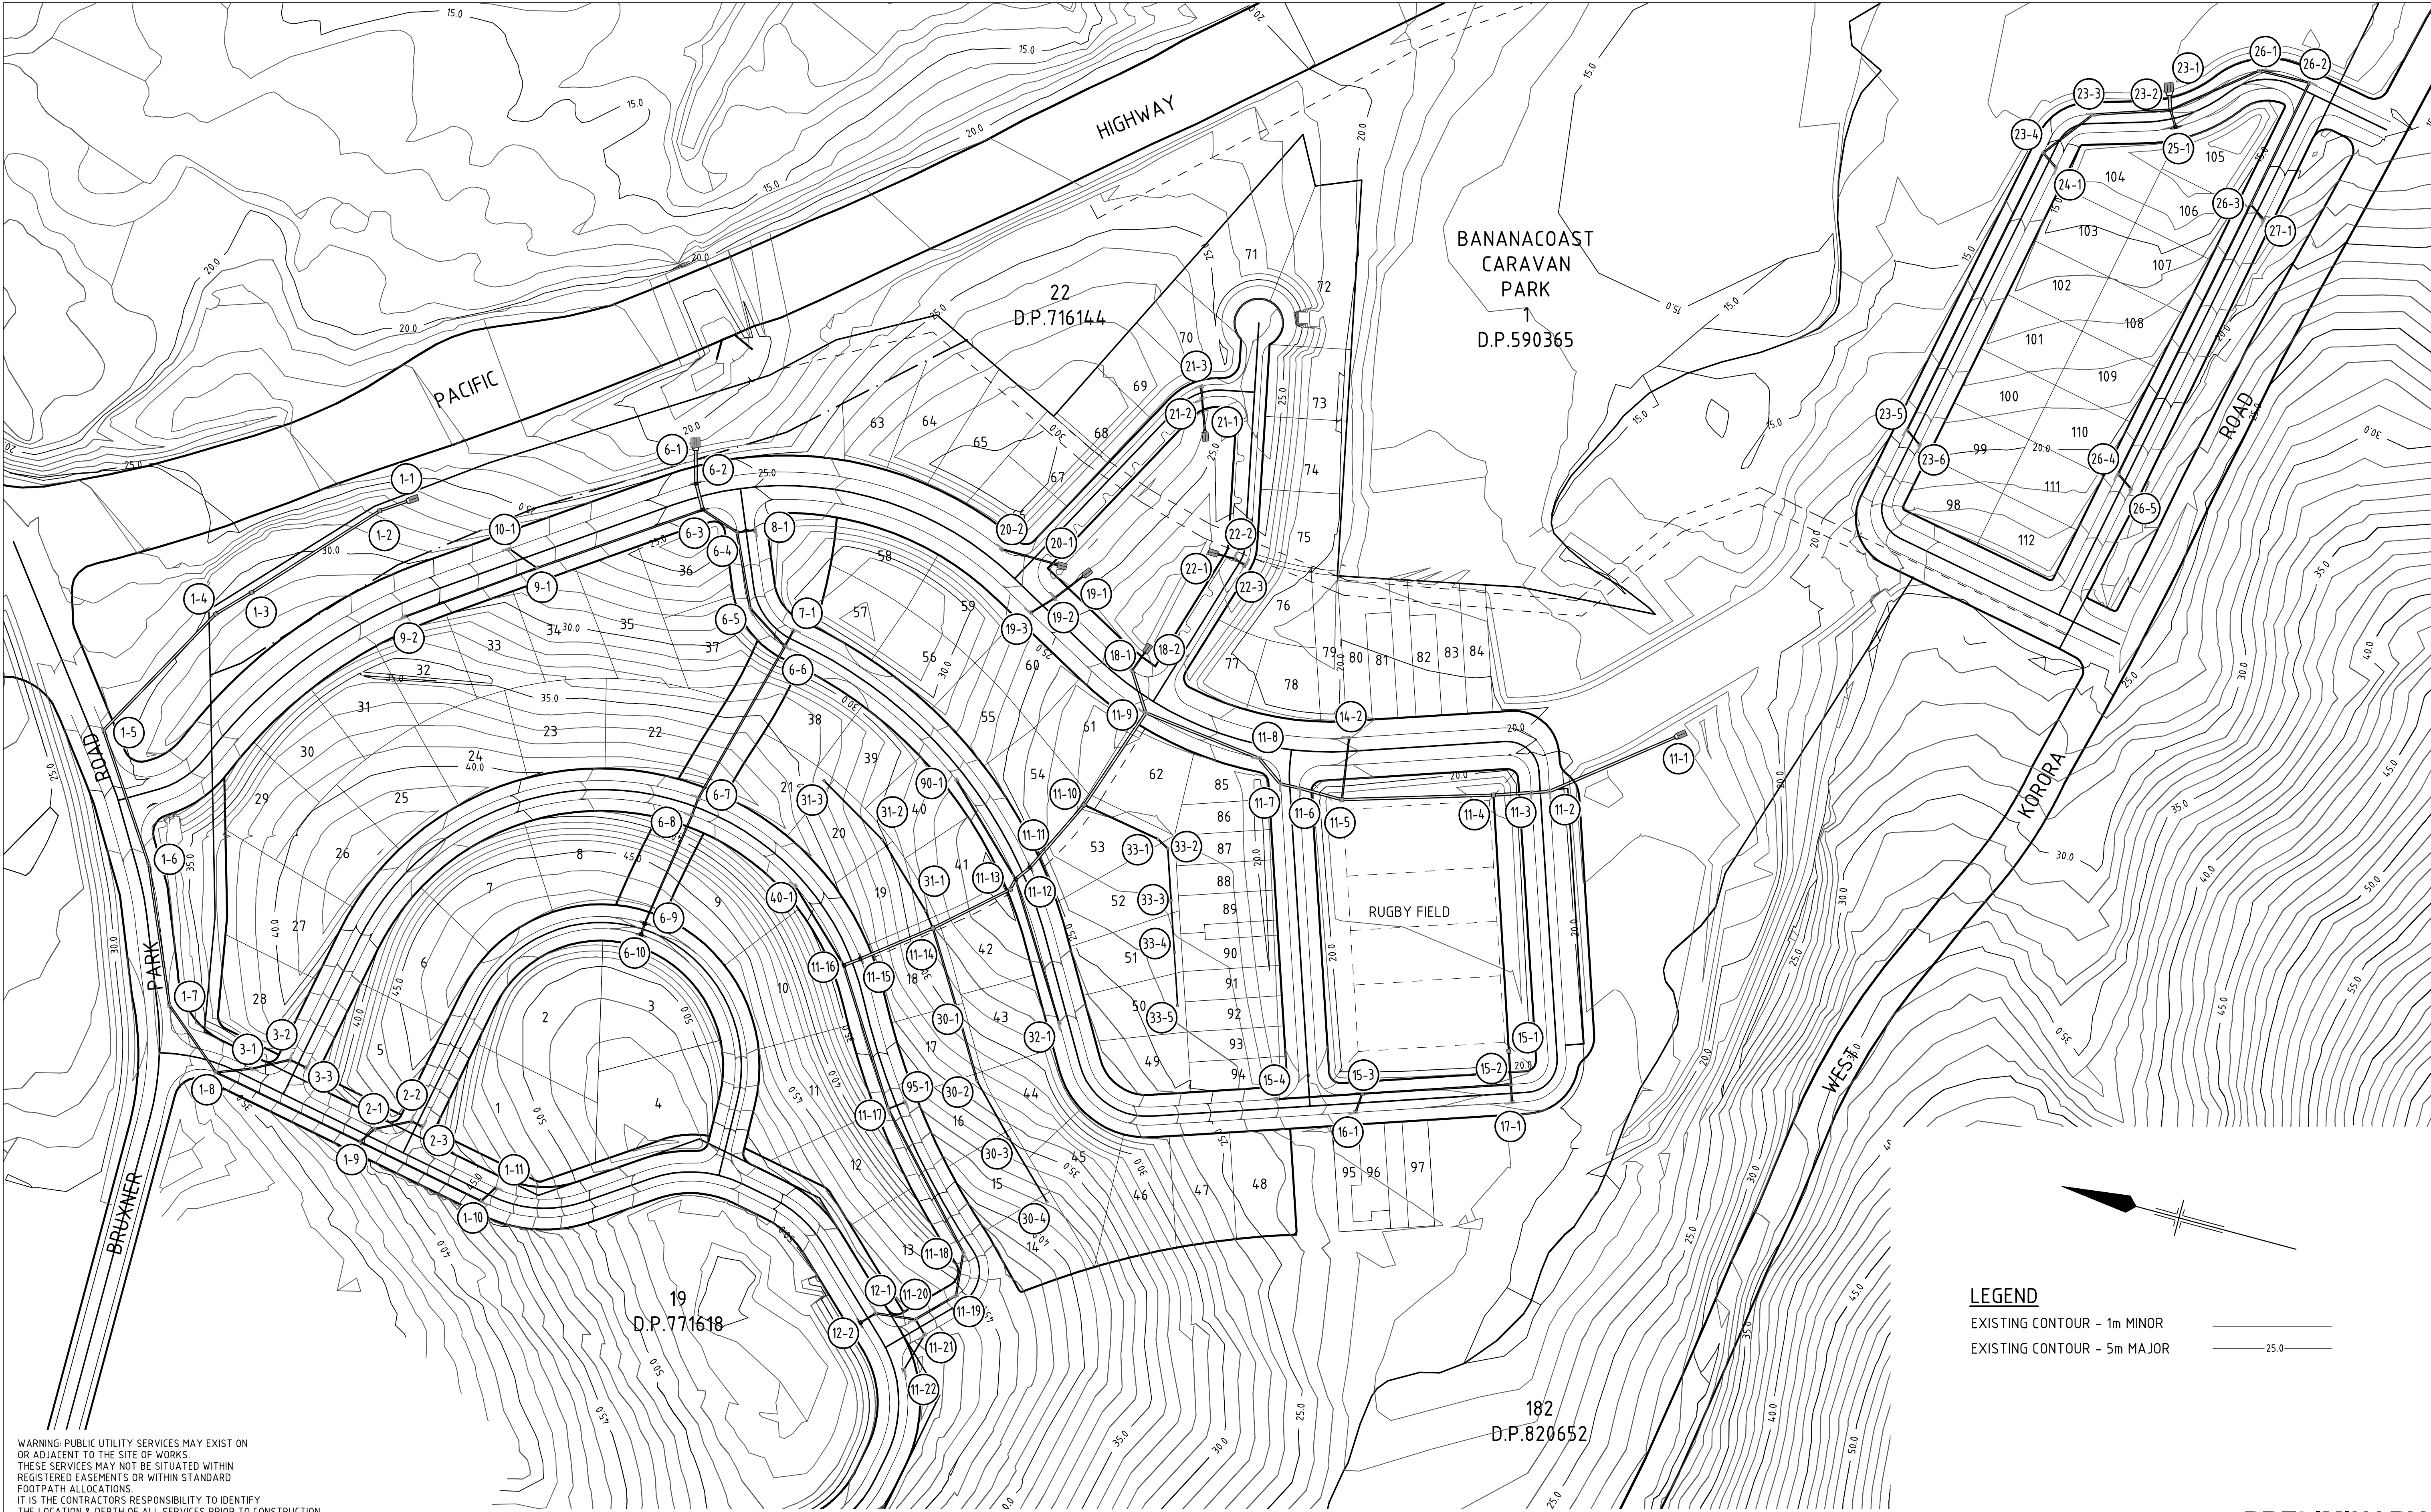

WARNING: PUBLIC UTILITY SERVICES MAY EXIST ON OR ADJACENT TO THE SITE OF WORKS. THESE SERVICES MAY NOT BE SITUATED WITHIN REGISTERED EASEMENTS OR WITHIN STANDARD FOOTPATH ALLOCATIONS. IT IS THE CONTRACTORS RESPONSIBILITY TO IDENTIFY THE LOCATION & DEPTH OF ALL SERVICES PRIOR TO CONSTRUCTION WORKS AND TO AVOID DISTURBANCE OF THESE SERVICES

D	REMOVED BRIDGE CONNECTION	JMK			24.03.10		
C	REMOVED WESTERN PORTION LOTS	JMK			22.03.10		
B	AMENDED LOTS AND LOT NUMBERING	WC	WC*	PP*	05.03.09		
A	PRELIMINARY ISSUE	DJC	WC*	PP*	22.12.08		
No	Revision	Note: * indicates signatures on original issue of drawing or last revision of drawing		Drawn	Checked	Approved	Date

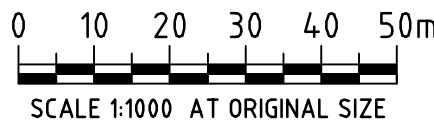

230 Harbour Drive Coffs Harbour
NSW 2450 Australia
T 61 2 6650 5600 F 61 2 6650 5601
E cfsmail@ghd.com W www.ghd.com

CLIENTS | PEOPLE | PERFORMANCE

DO NOT SCALE

Conditions of Use.
This document may only be used by GHD's client (and any other person who GHD has agreed can use this document) for the purpose for which it was prepared and must not be used by any other person or for any other purpose.

Drawn	J.M.KAMA	Designed	J.M.KAMA
Drafting Check		Design Check	
Approved			
Date			
Scale	AS SHOWN	This Drawing must not be used for Construction unless signed as Approved	

Client	THAKRAL PTY LTD		
Project	PACIFIC BAY WESTERN LANDS		
Title	STORMWATER DRAINAGE LAYOUT PLAN		
Original Size	A1	Drawing No:	22-13298-09-C200
Rev:	D		