


RL 171.200
RL 169.800
RL 168.400
RL 167.000
RL 165.500
RL 164.100
RL 162.800
RL 161.400
RL 160.000
RL 158.600
RL 157.200

01

SOUTH ELEVATION

SCALE 1:200

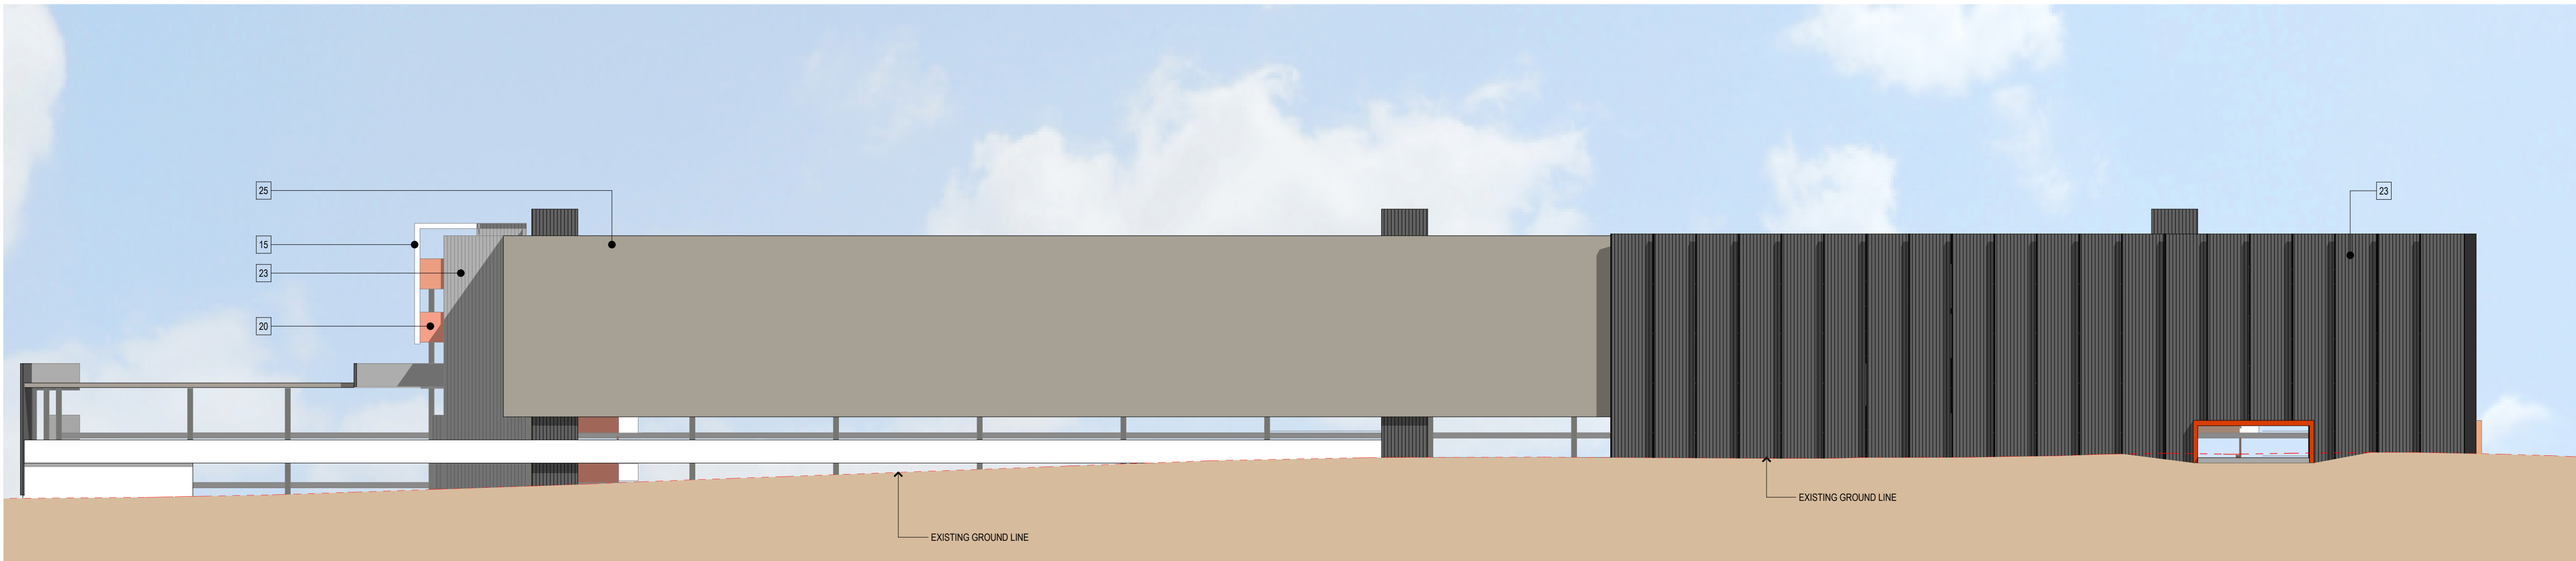

02

NORTH ELEVATION

SCALE 1:200

RL 171.200
RL 169.800
RL 168.400
RL 167.000
RL 165.500
RL 164.100
RL 162.800
RL 161.400
RL 160.000
RL 158.600
RL 157.200

LEGEND

AREA

- 1 PLANT ROOM
2 EXTERNAL WALL
3 CURTAIN WALL PANEL - ALUMINIUM CLADDING
4 EXTERNAL WALL
5 CURTAIN WALL PANEL - GLASS
6 EXTERNAL WALL
7 SUN SHADING
8 HORIZONTAL ALUMINIUM LOUVER
9 EXTERNAL WALL
10 ALPOLIC
11 ALUMINIUM FRAMED WINDOWS
12 EXTERNAL WALL
13 HORIZONTAL ALUMINIUM LOUVER
14 PRECAST CONCRETE BLADES
15 RENDERED AND PAINTED
16 EXTERNAL WALL
17 PRECAST CONCRETE PANELS
18 SUN SHADING
19 VERTICAL EXTERNAL LOUVERS - ALUMINIUM
20 EXTERNAL COLUMNS
21 CURTAIN WALL PANEL - GLASS
22 ALUMINIUM CLAD FRAME
23 EXTERNAL WALL
24 CURTAIN WALL PANEL - ALUMINIUM CLADDING

FEATURE & MATERIAL

- HORIZONTAL EXTERNAL LOUVERS - ALUMINIUM
CURTAIN WALL PANEL - ALUMINIUM CLADDING
CURTAIN WALL PANEL - GLASS
CURTAIN WALL PANEL - ALUMINIUM CLADDING
HORIZONTAL ALUMINIUM LOUVER
VERTICAL EXTERNAL LOUVERS - ALUMINIUM
ALPOLIC
ALUMINIUM FRAMED WINDOWS
ALPOLIC
HORIZONTAL ALUMINIUM LOUVER
PRECAST CONCRETE BLADES
RENDERED AND PAINTED
PRECAST CONCRETE PANELS
VERTICAL EXTERNAL LOUVERS - ALUMINIUM
VERTICAL TIMBER CLADDING
CURTAIN WALL PANEL - GLASS
ALUMINIUM CLAD FRAME
CURTAIN WALL PANEL - ALUMINIUM CLADDING

20

- EXTERNAL WALL
PRIVACY SCREEN
PRIVACY SCREEN
EXTERNAL WALL
AWNING
PRIVACY SCREEN
RAMPS
HANDRAIL
TIMBER SOFFIT AND METAL DECK TOP
PAINTED
POWDERCOATED METAL SHEET CLADDING WITH EXPRESSED JOINTS
ESCALATOR
GLASS RAILED ESCALATOR WITH ALUMINIUM CLADDING SIDES AND SOFFIT
TIMBER CLADDING TO MATCH ATTACHED ROOF
CHAPEL WALLS
POWDERCOATED METAL SHEET CLADDING WITH EXPRESSED JOINTS
FRAMED CLEAR GLAZED ROOF
ALUMINIUM CLAD SIDES AND SOFFIT ROOF
METAL HANDRAIL
TIMBER VERTICAL SUN SHADES

21

22

