


LEGEND

- UP TO 2 STOREYS
- UP TO 3 STOREYS
- UP TO 4 STOREYS (MAX 13.6m)

POTENTIAL STRUCTURED OPEN
SPACE - APPROX 2ha
AND SUBJECT TO APPROVAL OF
A FURTHER APPLICATION FOR
ITS ACTUAL USE

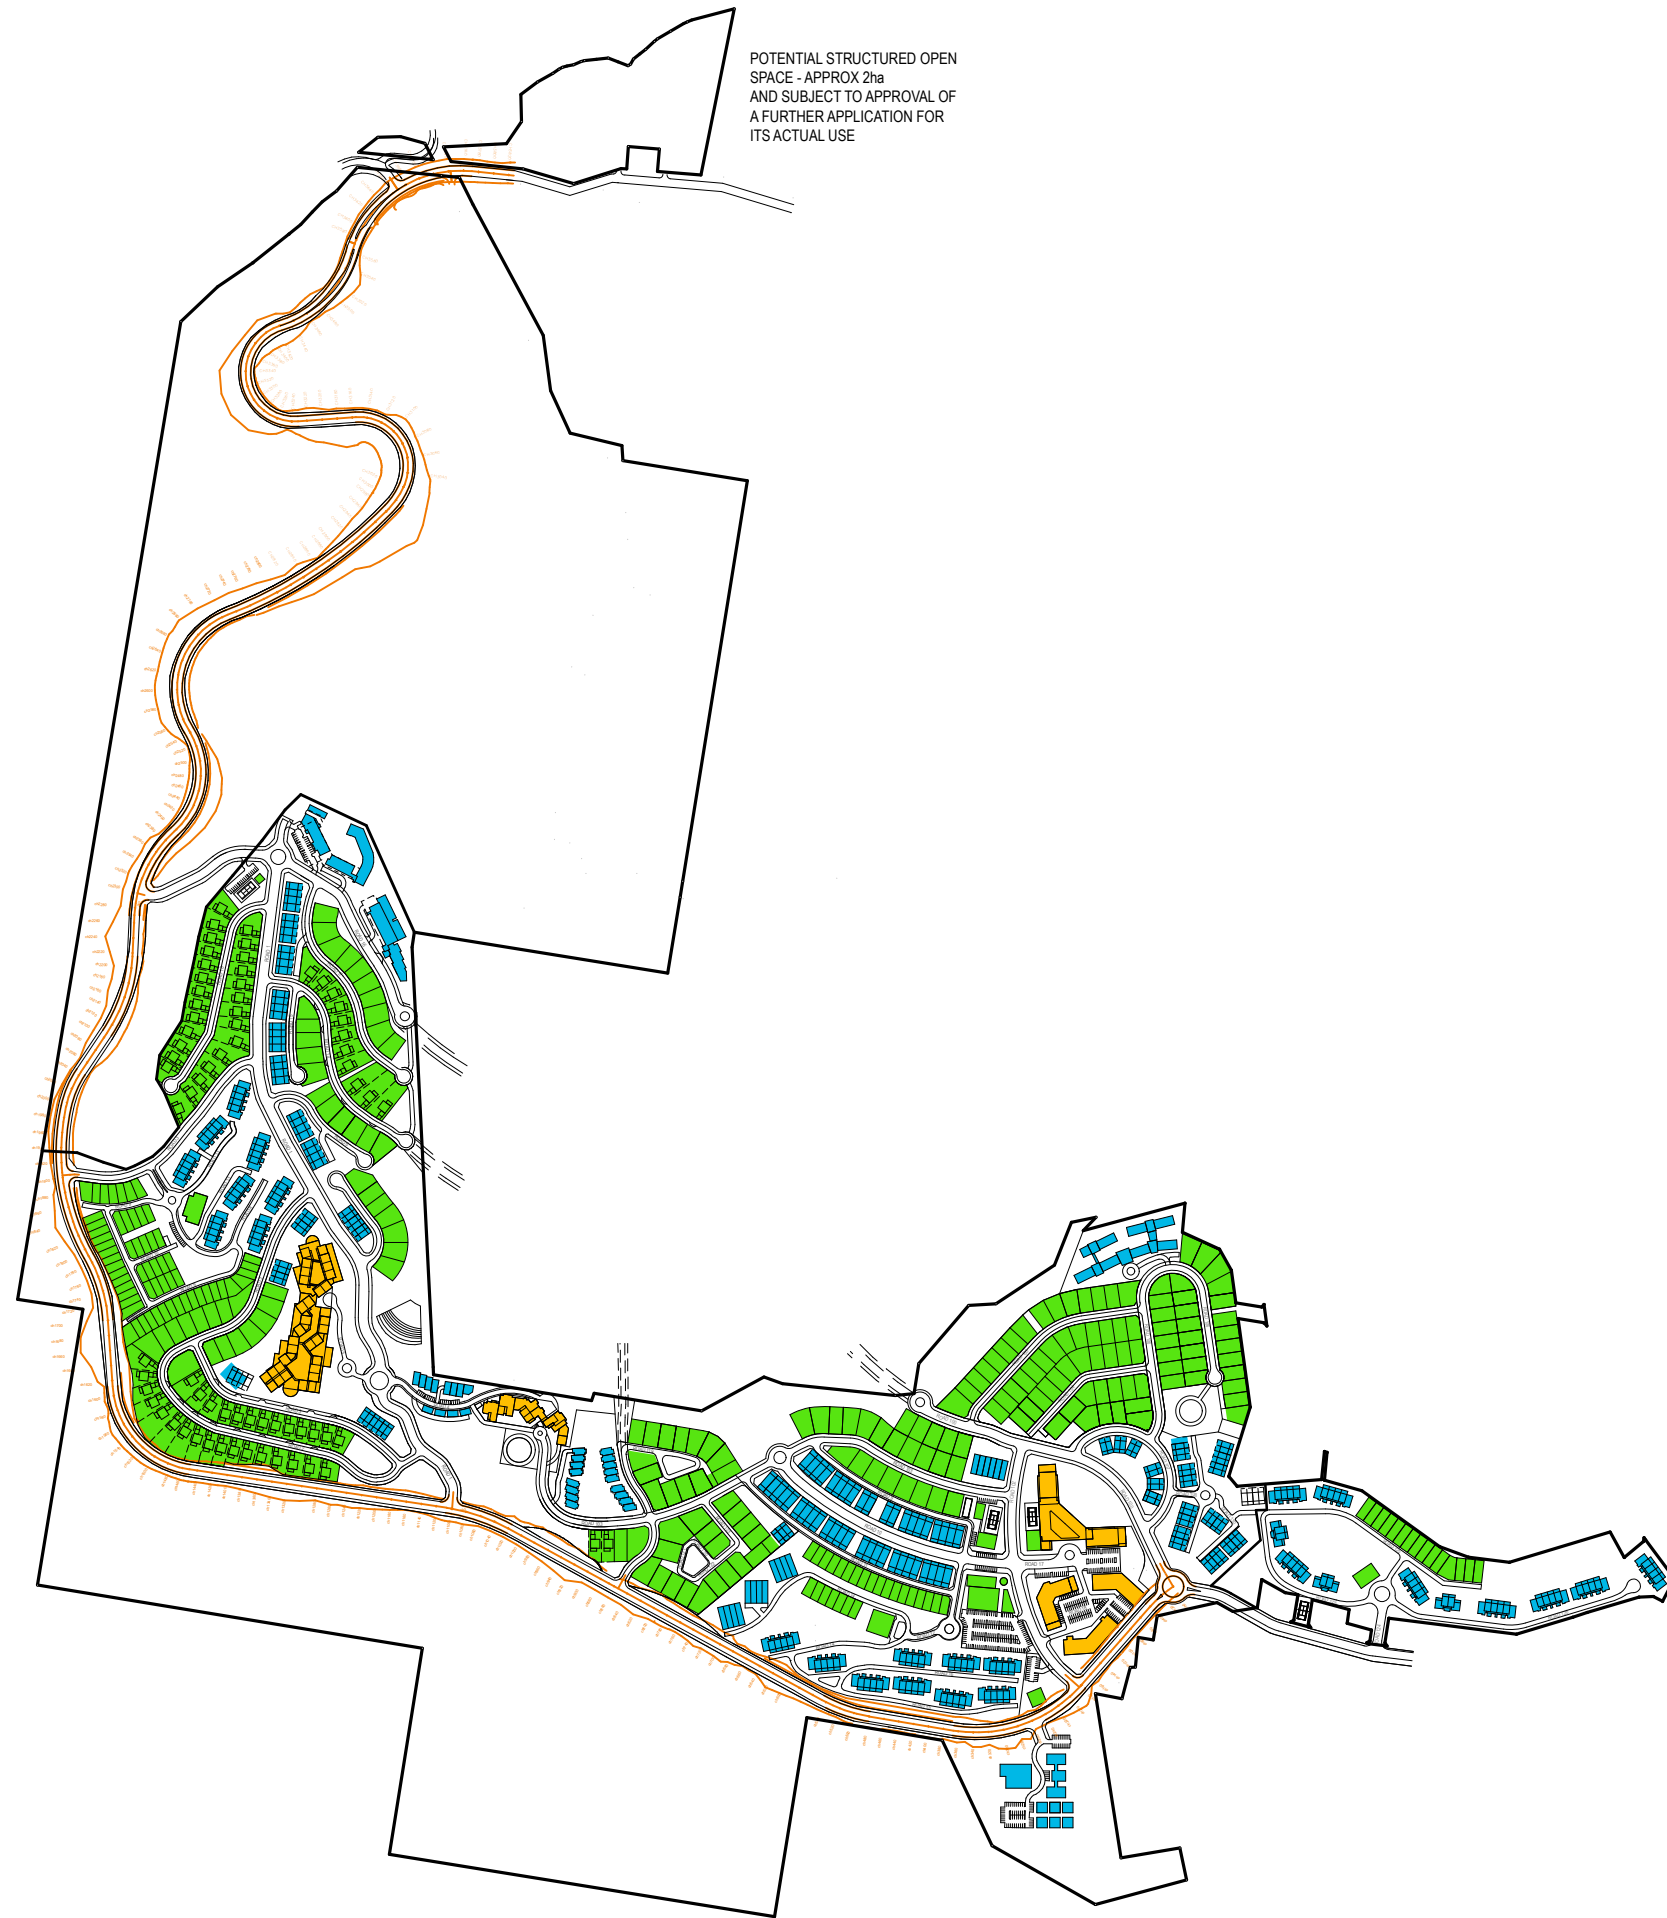

0 50.0 100 200 300 400 500m

SITE PLANS - BUILDING HEIGHTS SUMMARY

JOB NO : TERR0001

17/08/2010

SCALE: 1:5000 @ A1

A-MP-01-20G

APPROVED FOR ISSUE

Terranora Group Management Pty Ltd