


LEGEND

- COMMUNITY FEATURE NODE
- ● ● ● OPEN SPACE PEDESTRIAN WALKWAYS
- UNDERPASS
- PEDESTRIAN LINKAGES - ROAD WAY
- PEDESTRIAN / CYCLE / BUGGY
- UNSTRUCTURED SPORTS PARK
- PRIVATE COMMUNITY OPEN SPACE
- BUFFER OPEN SPACE
- LINEAR PARK (ECO)
- LINEAR PARK
- POCKET PARK
- COMMUNITY FACILITY
- 1 - SPA
2 - ART COLLEGE
3 - TAVERN
- WATER BODY
- RESERVOIR

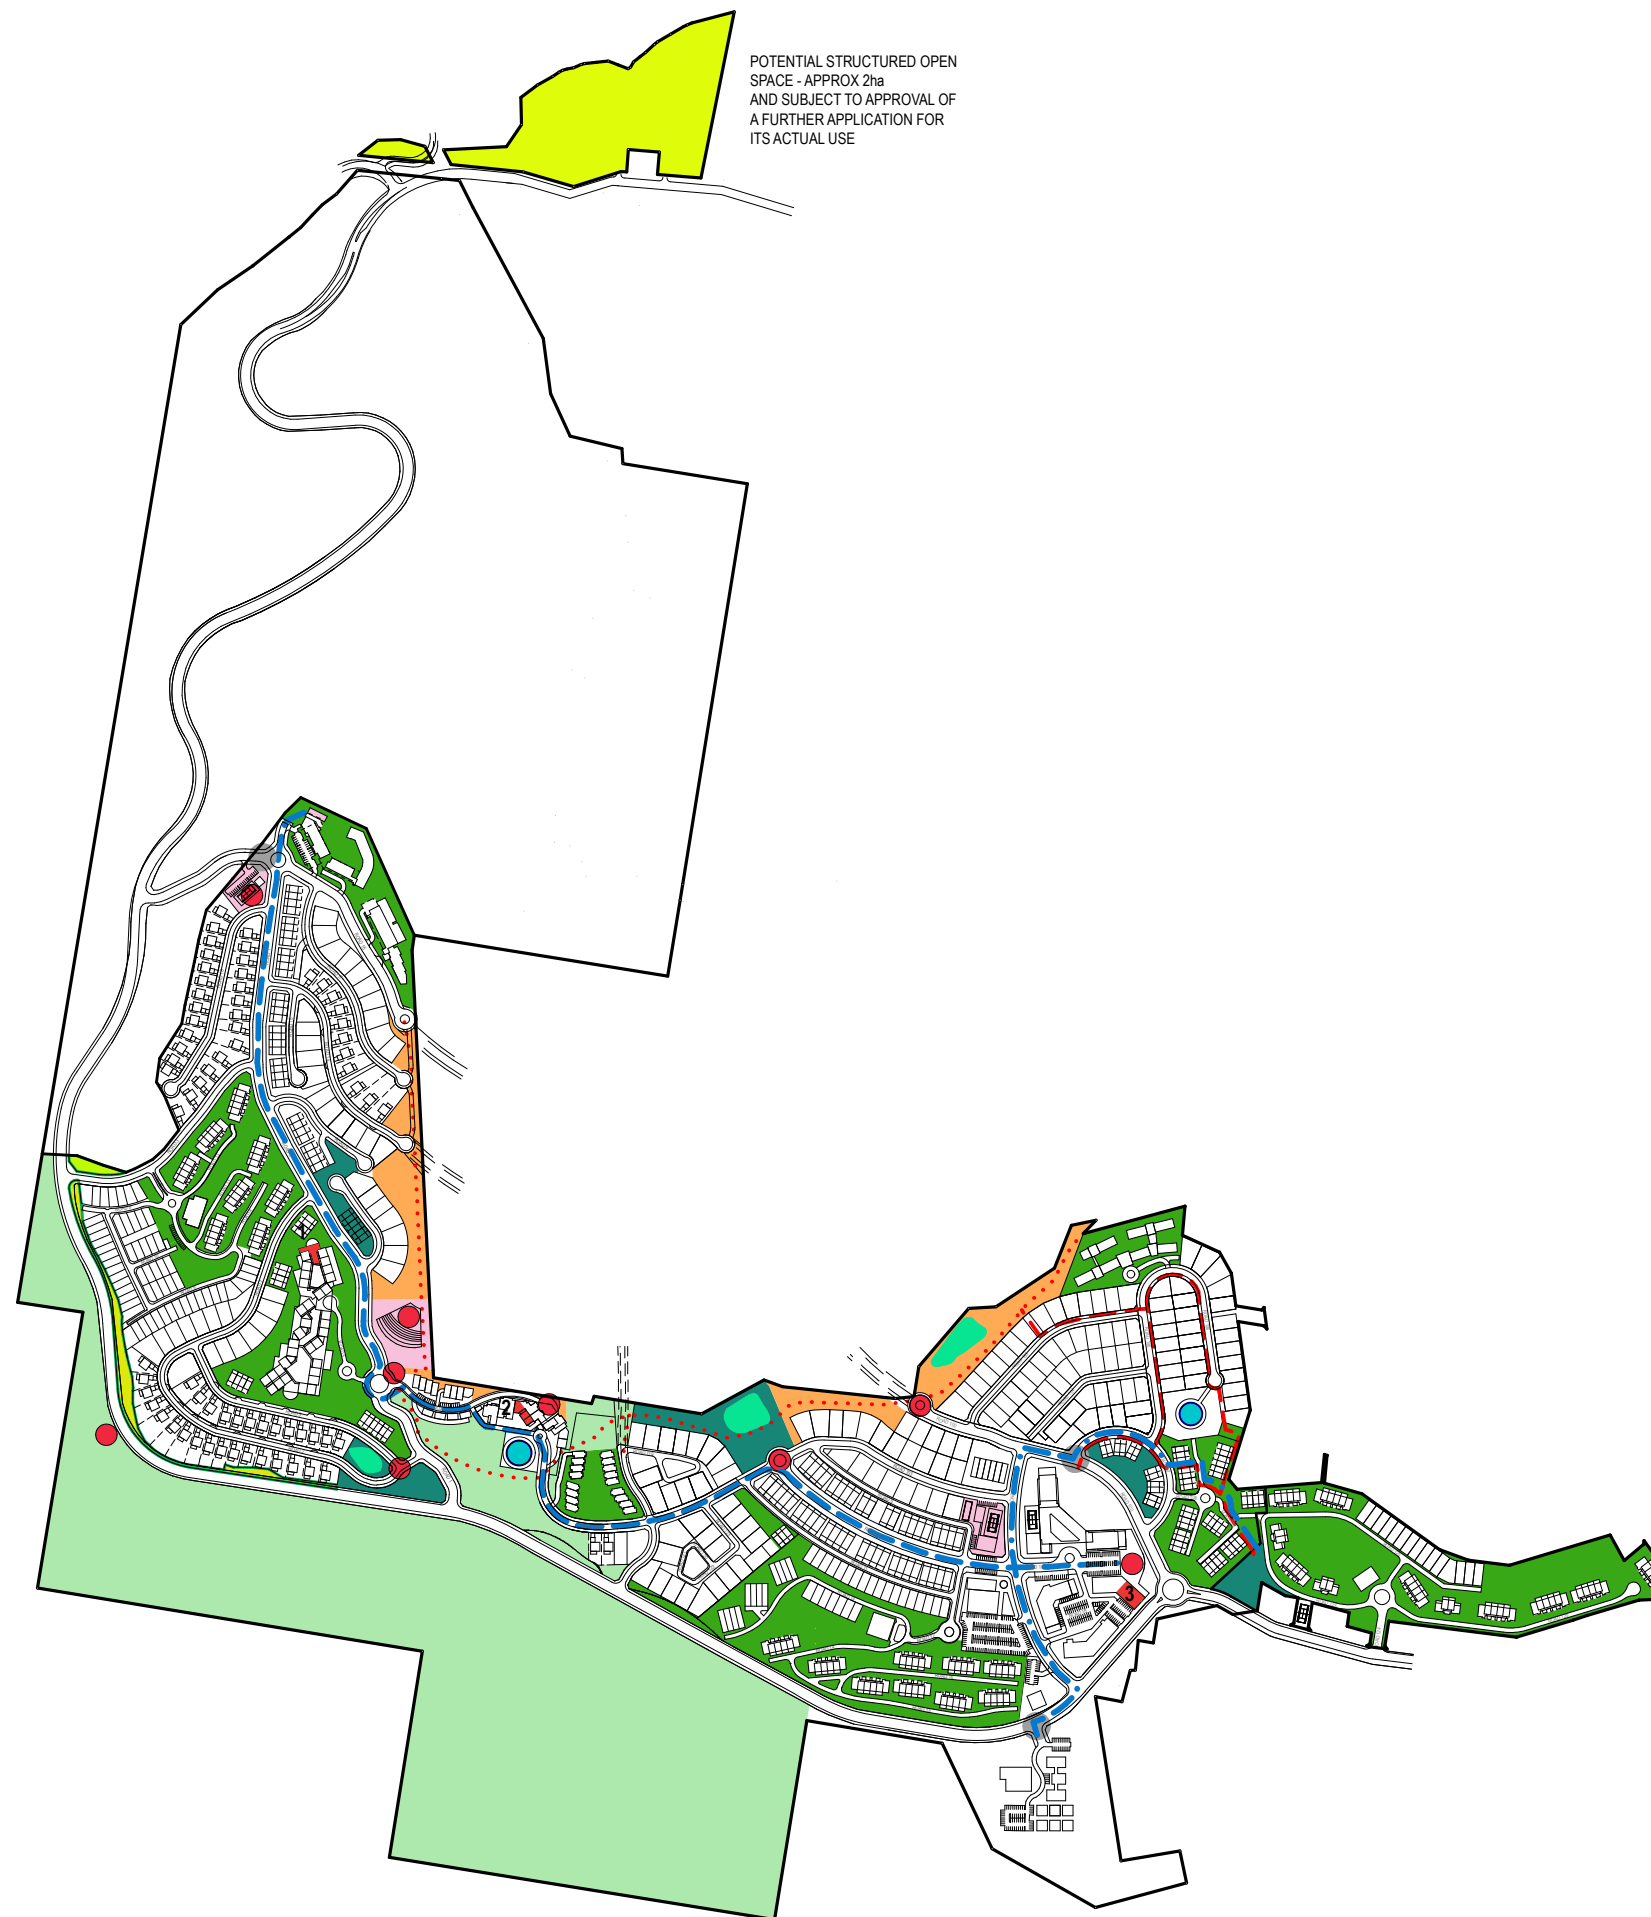

0 50.0 100 200 300 400 500m

SITE PLANS - COMMUNITY FACILITIES

JOB NO : TERR0001

17/08/2010

SCALE: 1:5000 @ A1

A-MP-01-21C

APPROVED FOR ISSUE

Terranora Group Management Pty Ltd