


URBAN FORM CONTROL DIAGRAM \_ SOUTH ELEVATION

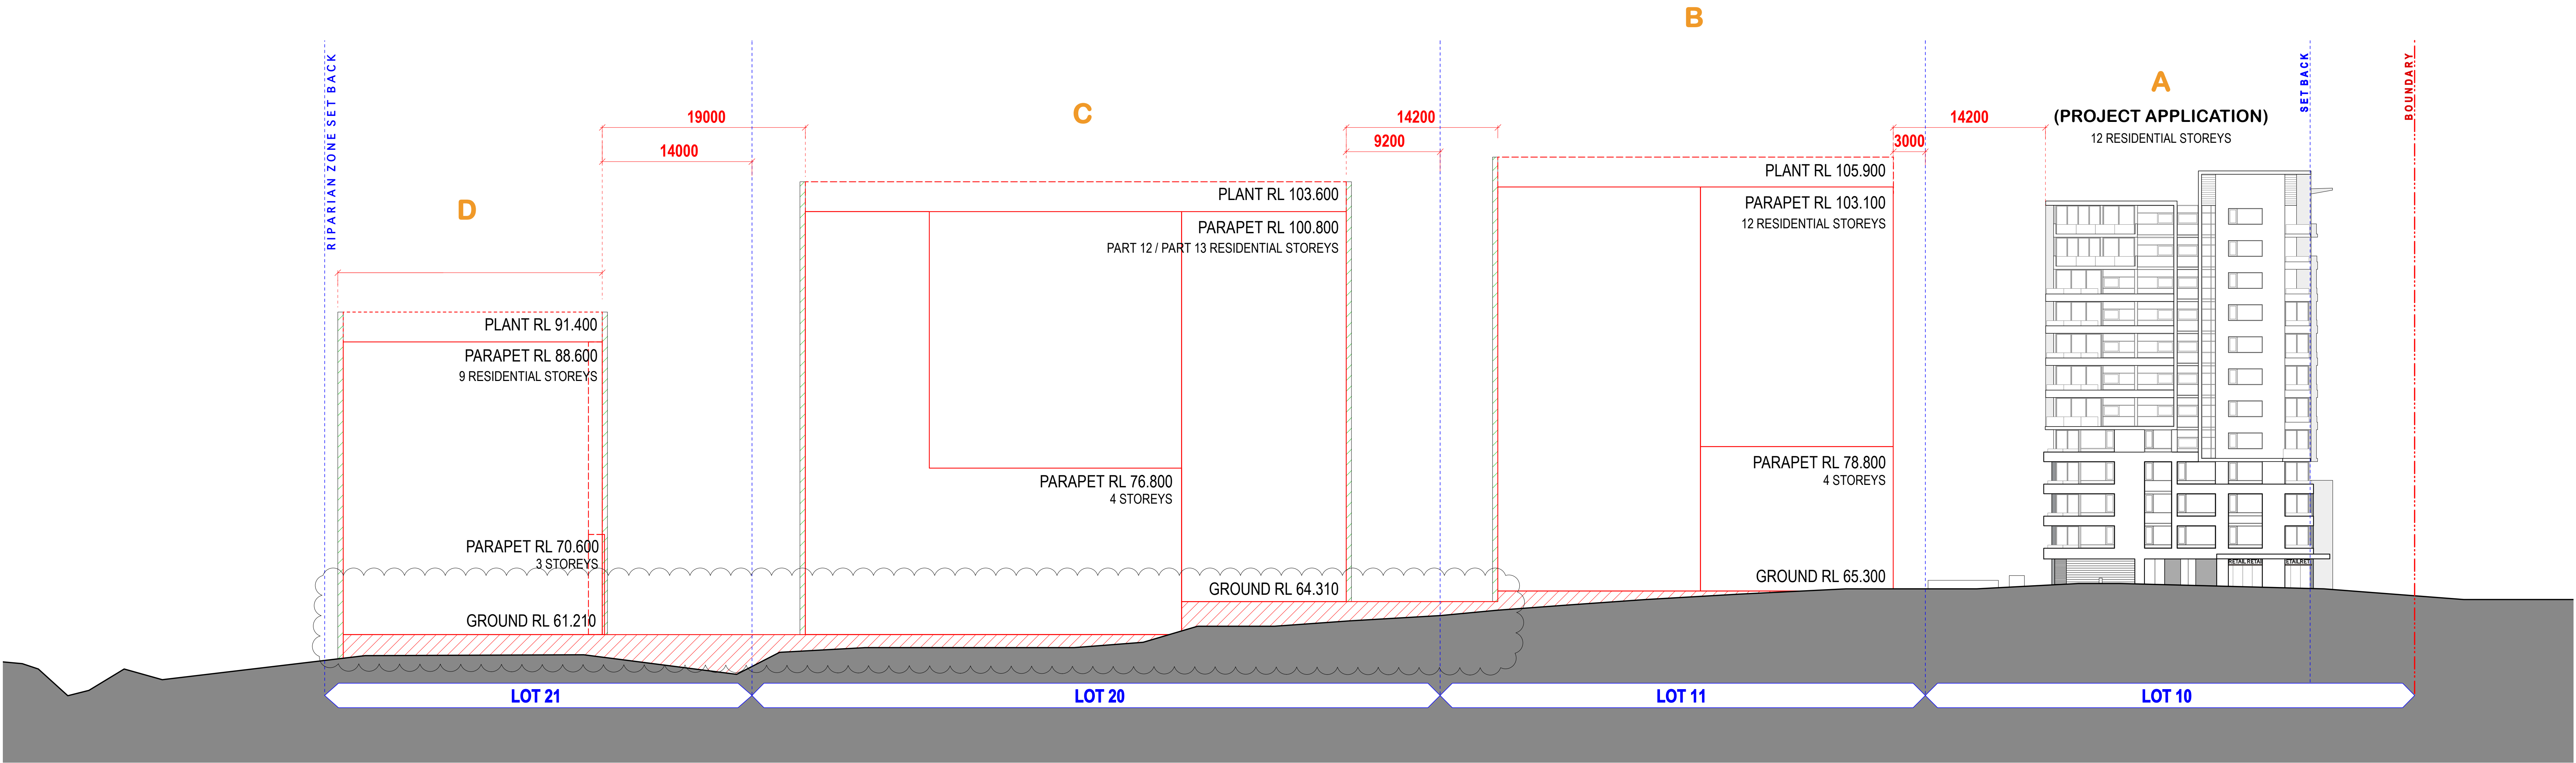

URBAN FORM CONTROL DIAGRAM \_ ELEVATION ALONG HERRING ROAD

- SITE BOUNDARY

STAGE BOUNDARY
- GROUND LINE PODIUM PROFILE

PREDOMINANT FACADE LINE
- ZONE FOR RE ENTRANT BALCONIES, 2.5 m DEEP - UNLESS OTHERWISE NOTED

ZONE FOR SAILIENT BALCONIES, 0.5 m DEEP - UNLESS OTHERWISE NOTED

NOTES

THIS DRAWING IS COPYRIGHT © AND SHALL REMAIN THE PROPERTY OF TURNER + ASSOCIATES ARCHITECTS. NO REPRODUCTION, WITHOUT PERMISSION, IN ANY FORM OR BY ANY MEANS, IS PERMITTED. THIS DRAWING IS NOT FOR CONSTRUCTION. DO NOT SCALE FROM DRAWING. DIMENSIONS SHALL TAKE PRECEDENCE.

CLIENT

**TOGA GROUP**  
L5, 45 JONES STREET, ULTIMO NSW 2007  
T 02 9356 1056 F 02 9356 1073

PROJECT TITLE

**RESIDENTIAL DEVELOPMENT**  
128 HERRING ROAD, MACQUARIE PARK

DRAWING TITLE

**Urban Form Control Diagram, Elevations**  
CONCEPT PLAN

I	31/07/12	kgf	Building C - D ground levels amended
H	30/11/11	kgf	Building C amended
G	17/01/11	kgf	General outline
Rev	Date	Approved by	Revision Notes
SCALE	1:250	@B1, 40% @ A3	
DATE OF FOR INFORMATION			
JOB No.	09047	DRAWN	
DWG No.	A 162	REV	
TURNER + ASSOCIATES		NORTH	
L1 410 Crown Street Surry Hills NSW 2010 Australia			
t +61 2 8668 0000 f +61 2 8668 0088			