



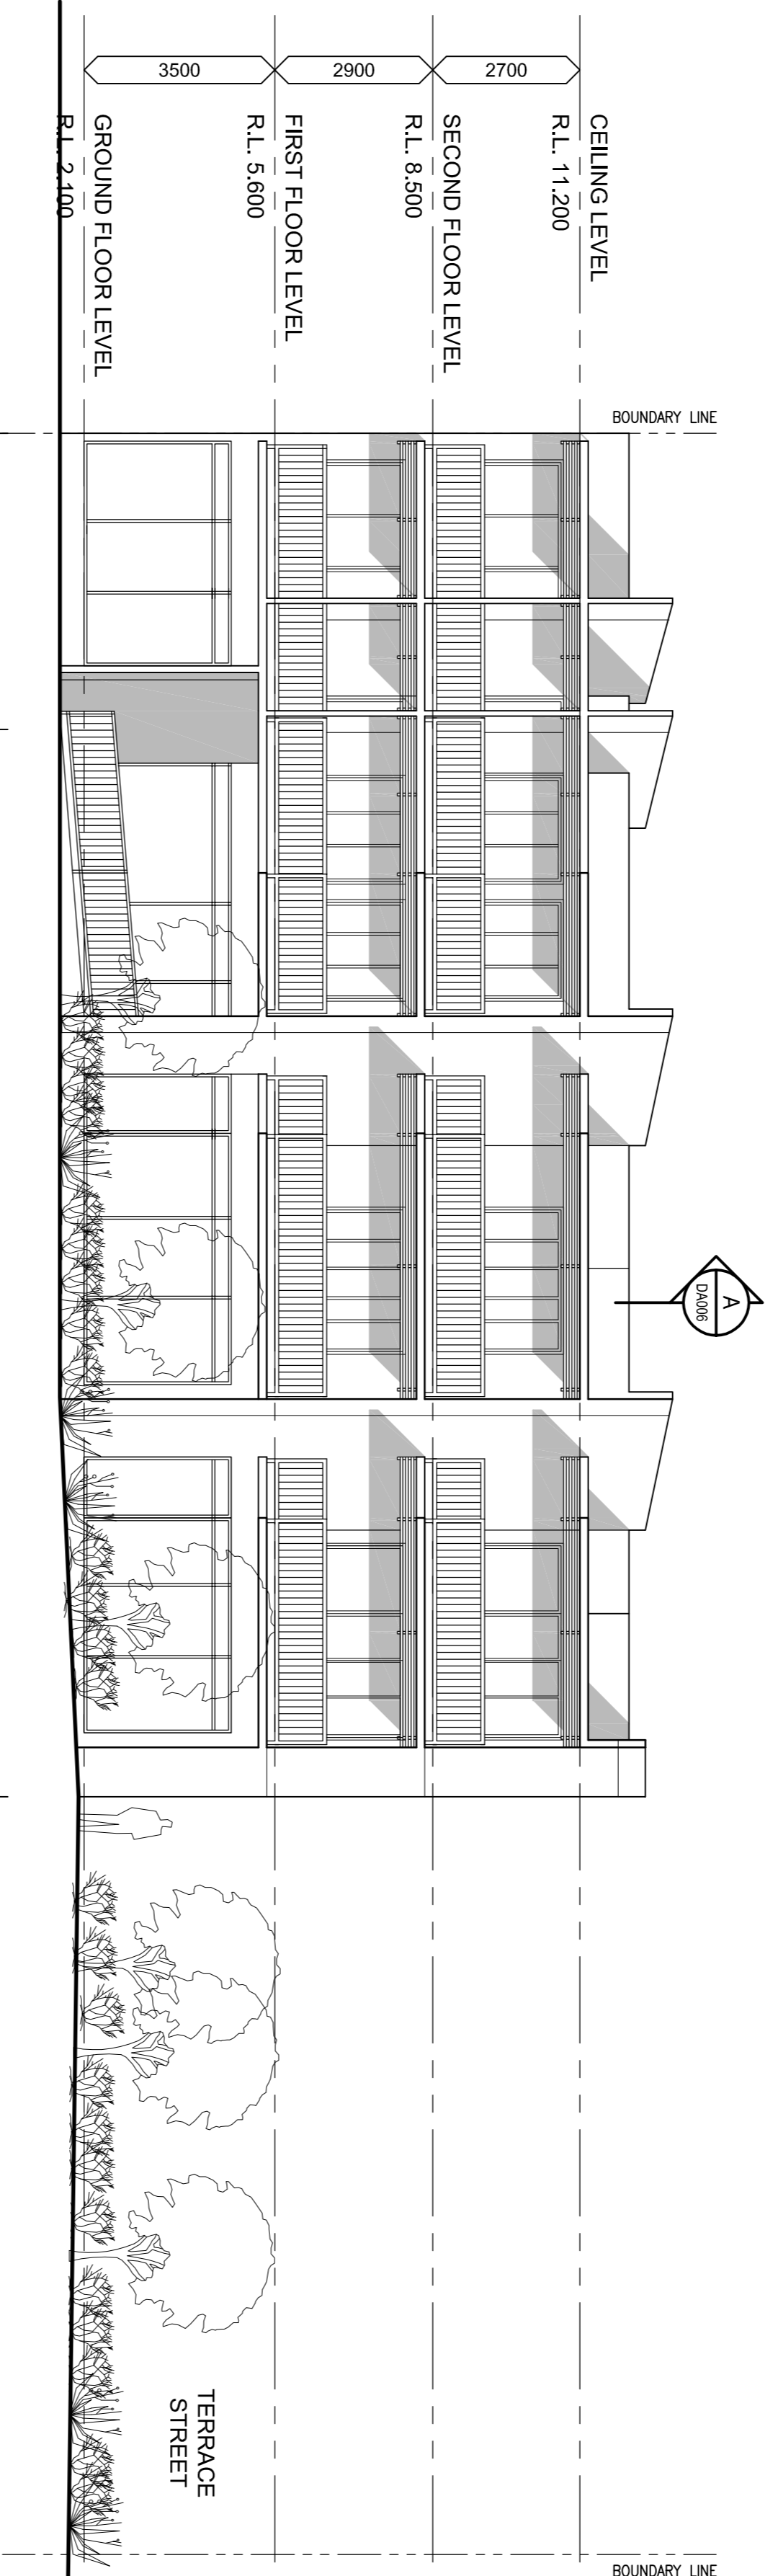


001 SOUTH ELEVATION
Scale: 1:100@A1 / 1:200@A3

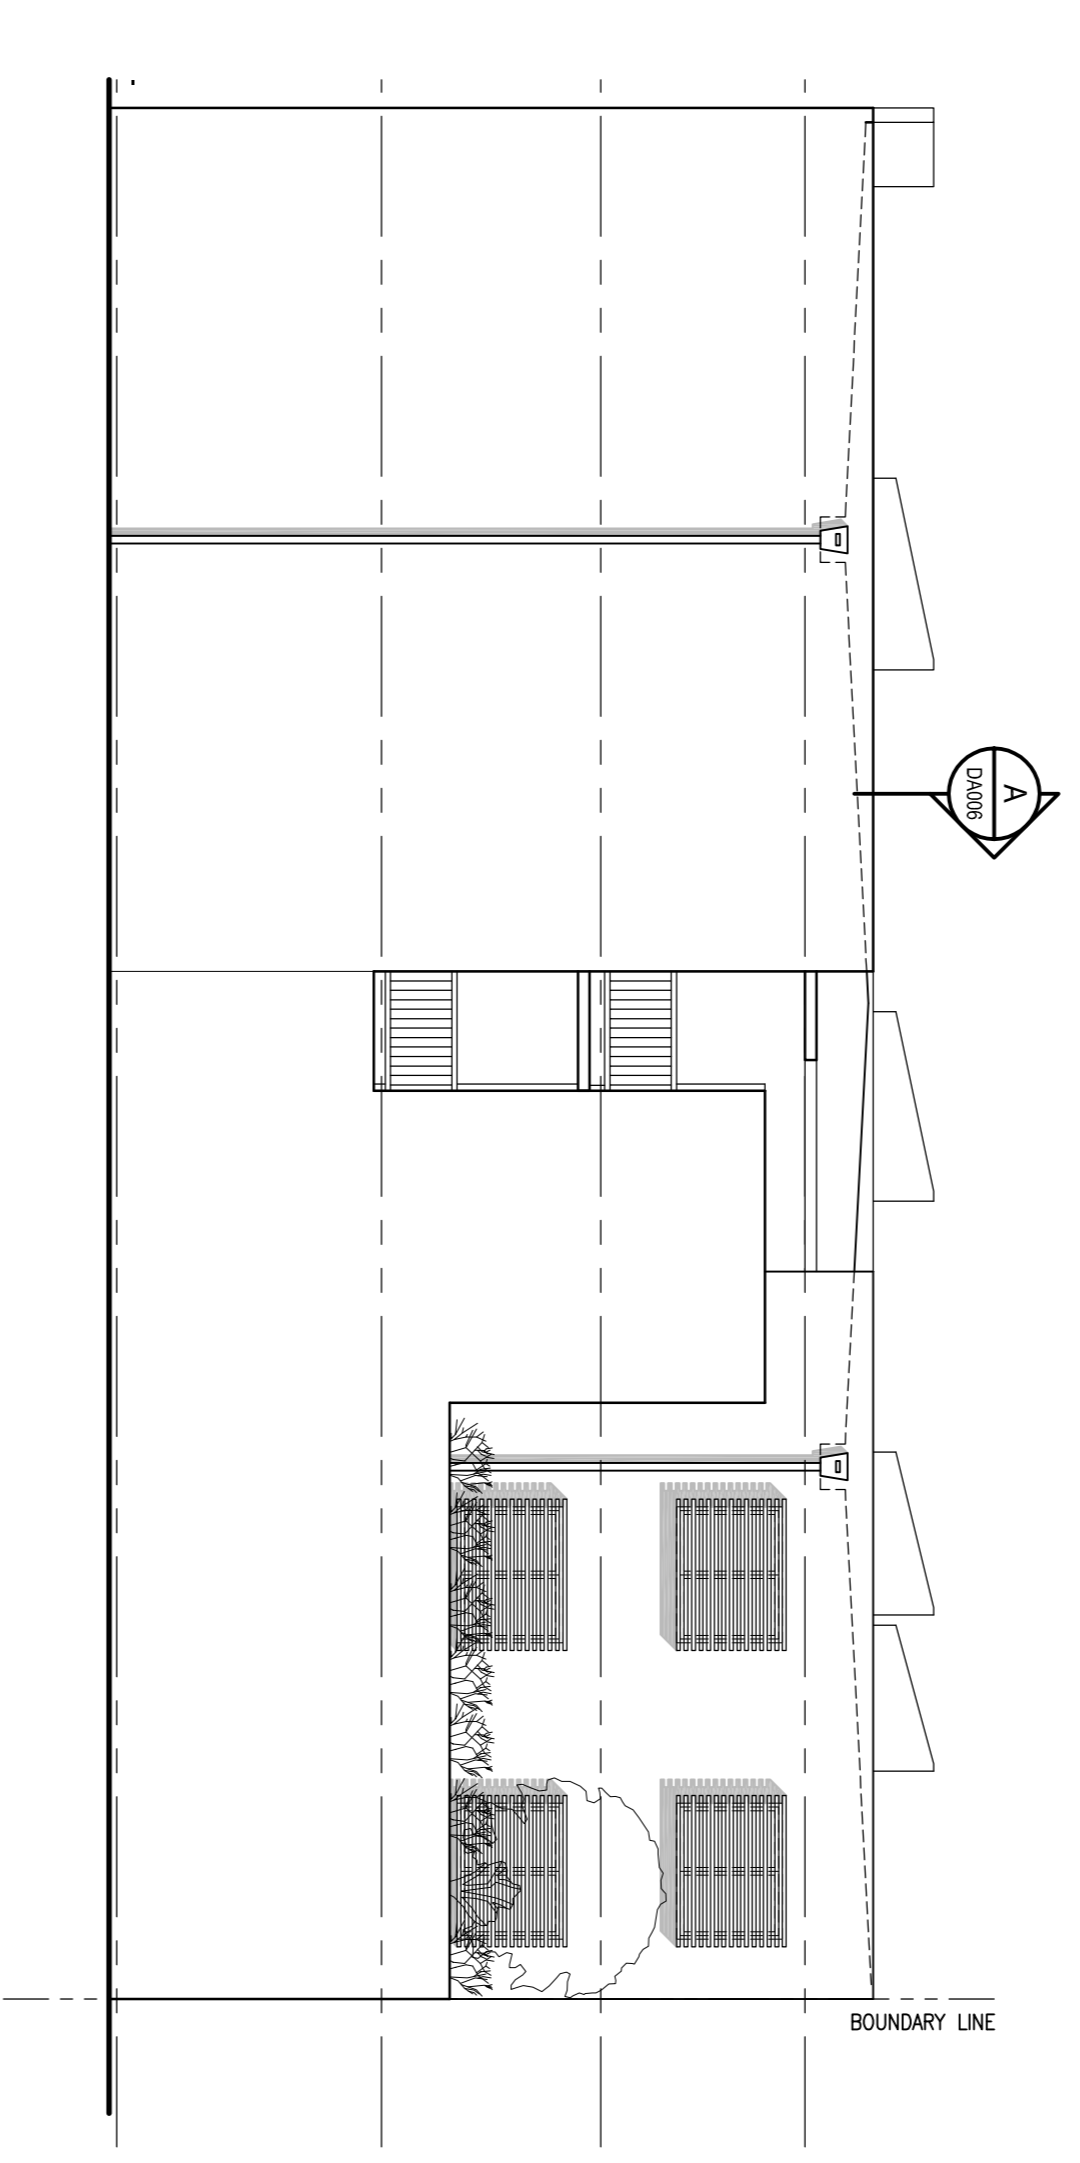

002 WEST ELEVATION
Scale: 1:100@A1 / 1:200@A3




003 EAST ELEVATION
Scale: 1:100@A1 / 1:200@A3

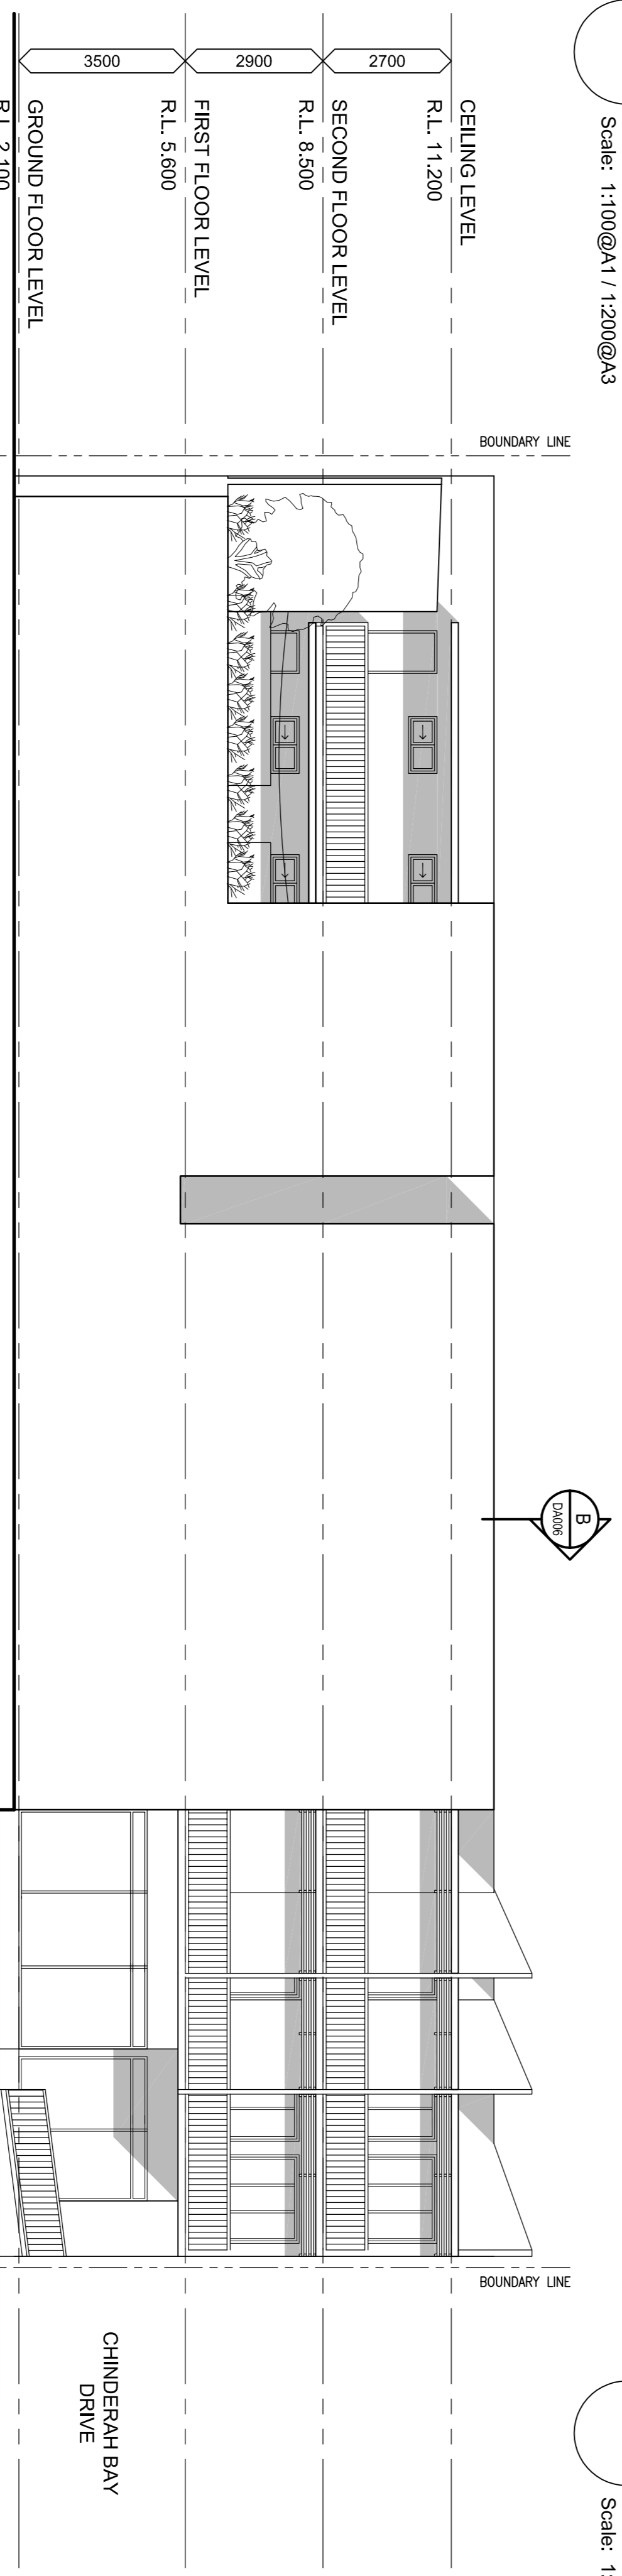

004 NORTH ELEVATION
Scale: 1:100@A1 / 1:200@A3

PITMAN PROPERTIES Pty Ltd
designers + developers + builders
ABN 61 001 886 513
16 Cope Street
Amerley Qld 4103
T : 61 7 3391 1244
F : 61 7 33932244

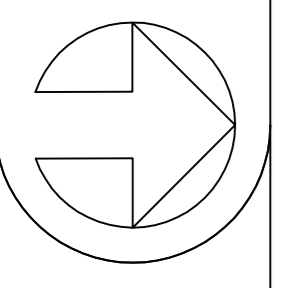

North
ALL DIMENSIONS IN MILLIMETRES.
ALL DIMENSIONS TO BE
CONFIRMED ON SITE.
DO NOT SCALE OFF DRAWINGS.

Amendment	
A	14.05.06 INITIAL ISSUE
B	26.06.06 FREE STAIR AMENDED
C	28.06.06 LEVELS SHOWN, SECURITY GRILLS ADDED

Project:
PROPOSED "SAILS RESORT" UNITS
CNR. CHINDERAH BAY ROAD AND
TERRACE STREET CHINDERAH NSW

Site Details:	
Designed by:	P.P.
Date:	APRIL 2006
Drawn By:	R.M.
Cad File:	

Drawing Title:	
Drawing Scale:	1:100@A1
Drawing Number:	035 - DA005
Issue:	C

This drawing has copyright and may not be reproduced without permission.