


- LEGEND**
- PROPOSED MAJOR
 - PROPOSED MINI MAJOR
 - PROPOSED SPECIALTY SHOPS
 - PROPOSED FOOD SHOP / RESTAURANT
 - PROPOSED KIOSKS
 - PROPOSED MALL / LOBBY
 - PROPOSED VERTICAL TRANSPORT
 - PROPOSED CARPARK / LOADING DOCK
 - PROPOSED AMENITIES / STORAGE
 - PROPOSED OFFICE TOWER
 - PROPOSED BIKE PARKING

Westfield

GIC

Westfield
RETAIL TRUST

WESTFIELD PARRAMATTA PART 3A
PROPOSED LEVEL 1 FLOOR PLAN

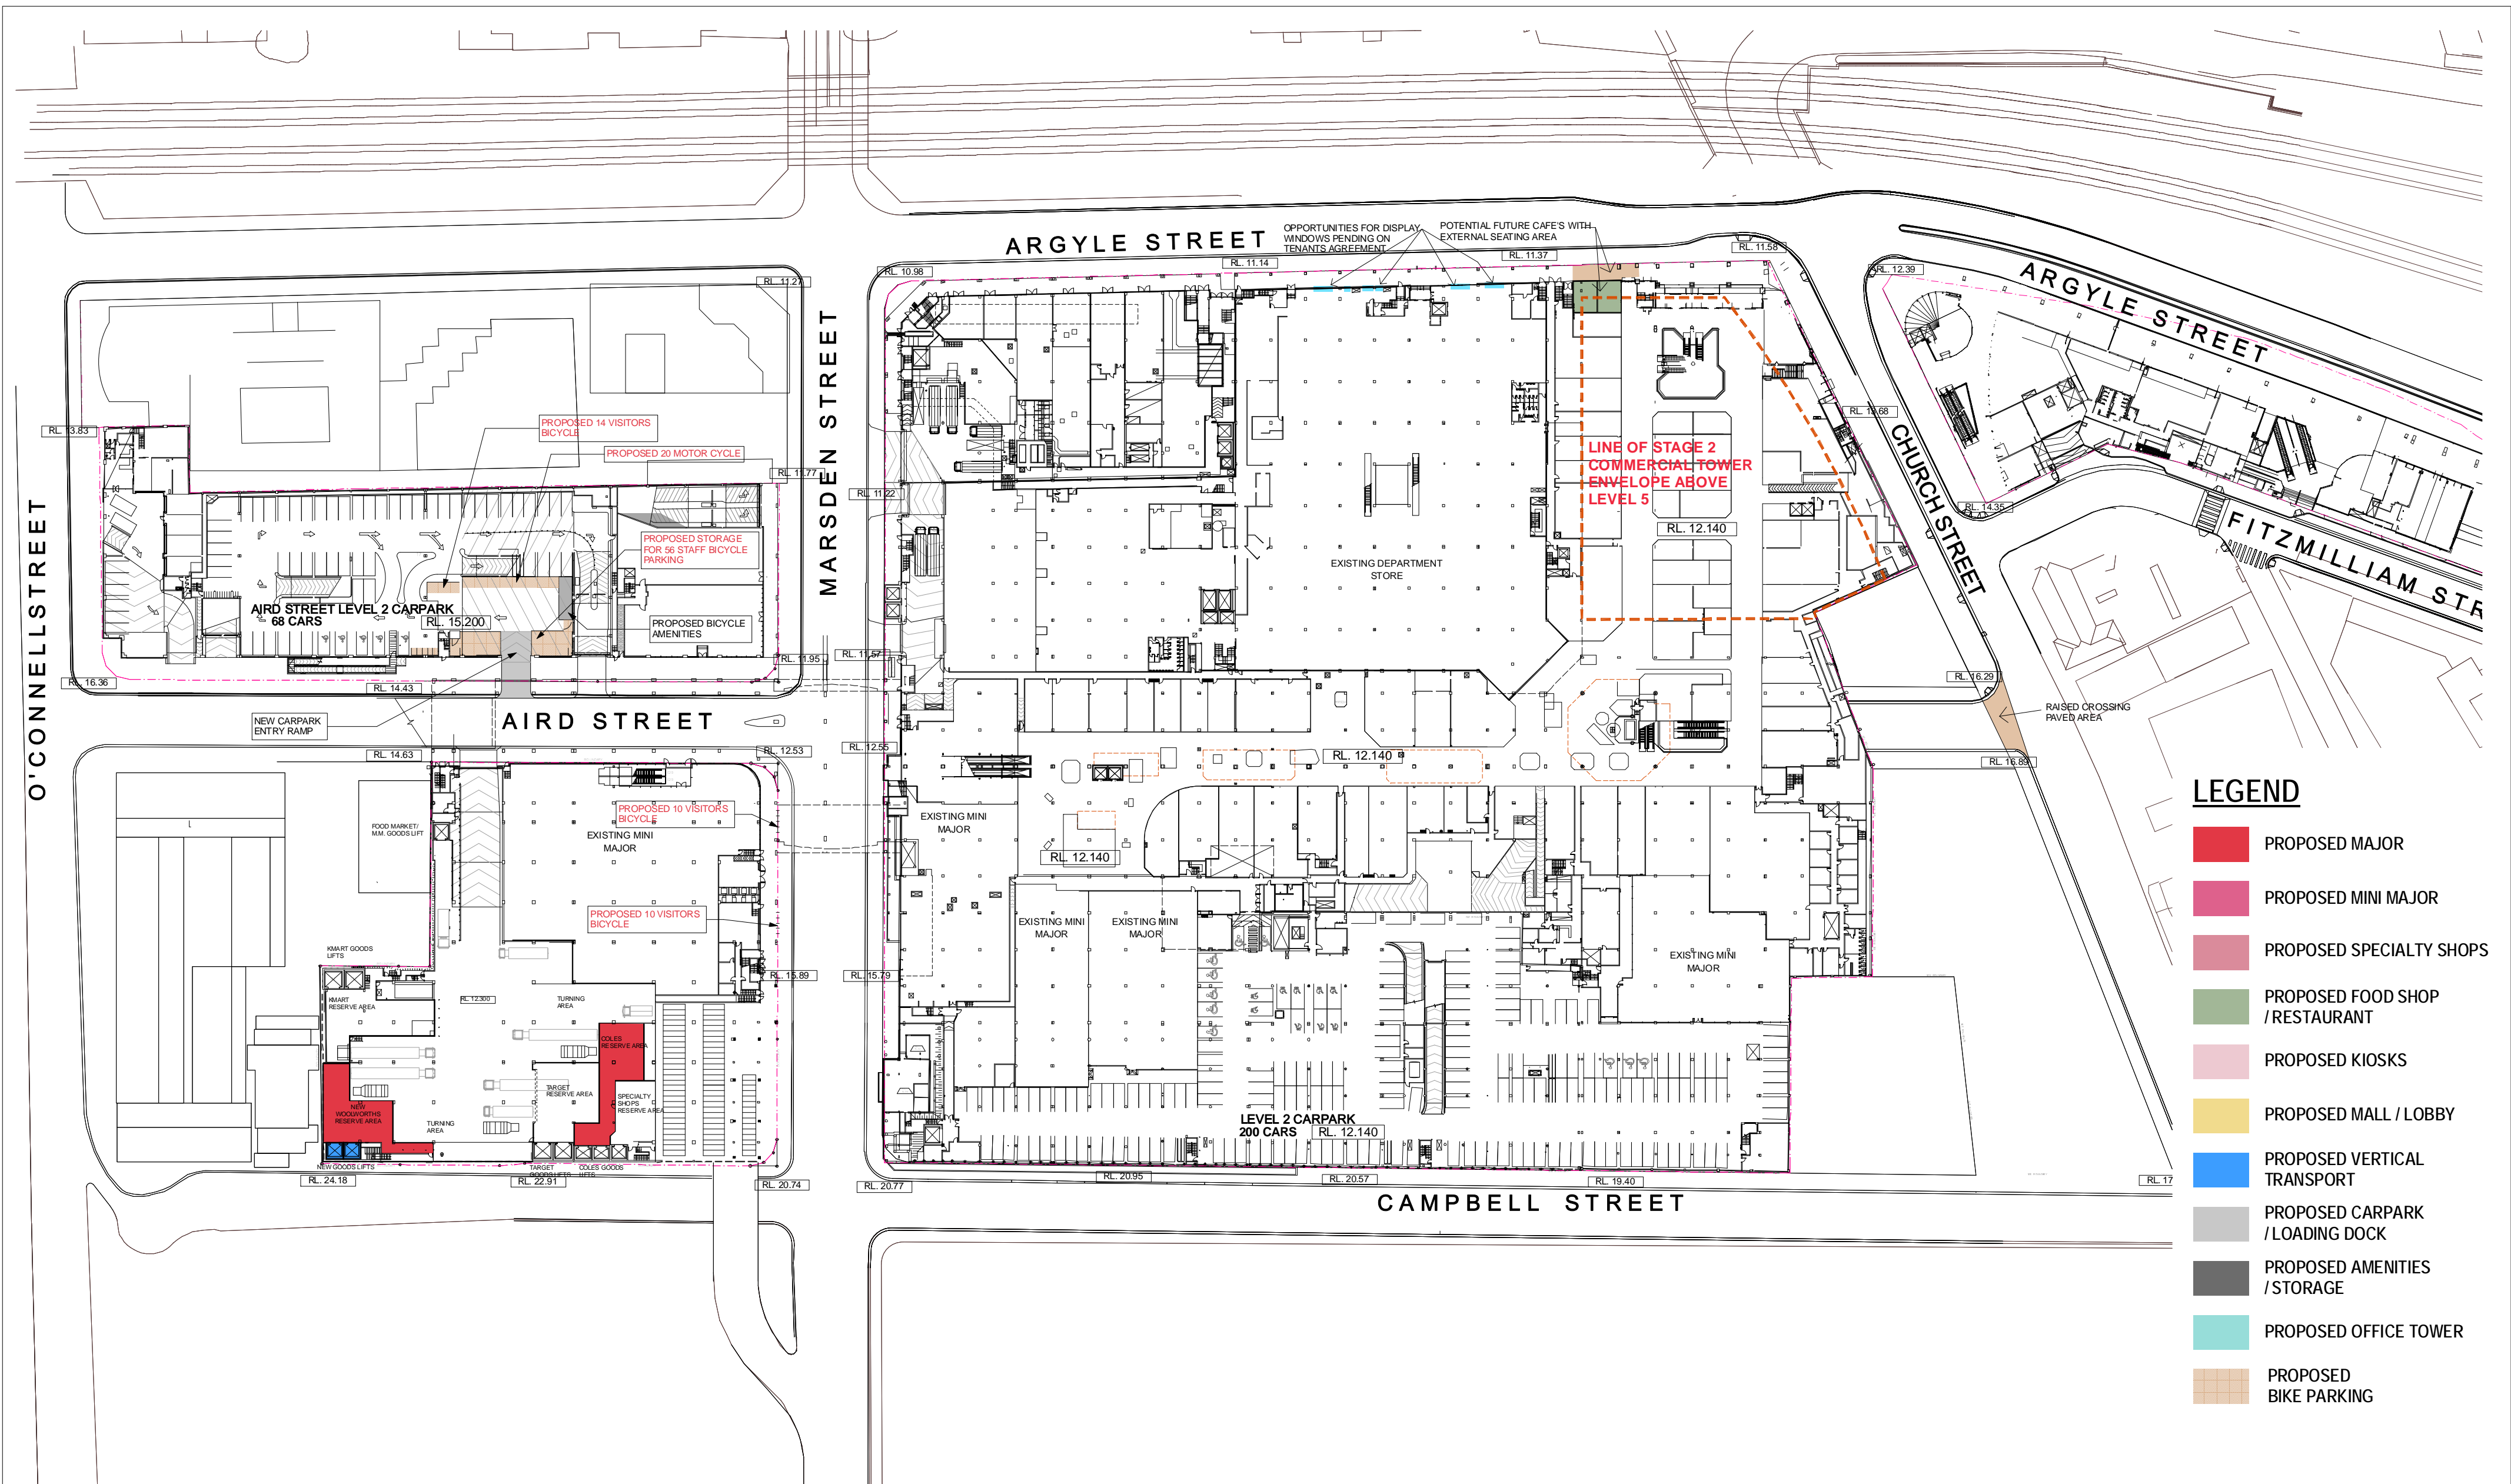

Westfield



Westfield
RETAIL TRUST

SCHEME: PA-2012-SCH11-Y3

DATE: November 2012


SCALE: 1:1000 @ A2

JOB NO: D6727

DWG NO: DA-01-5202

REV: C

WESTFIELD PARRAMATTA PART 3A PROPOSED LEVEL 2 FLOOR PLAN

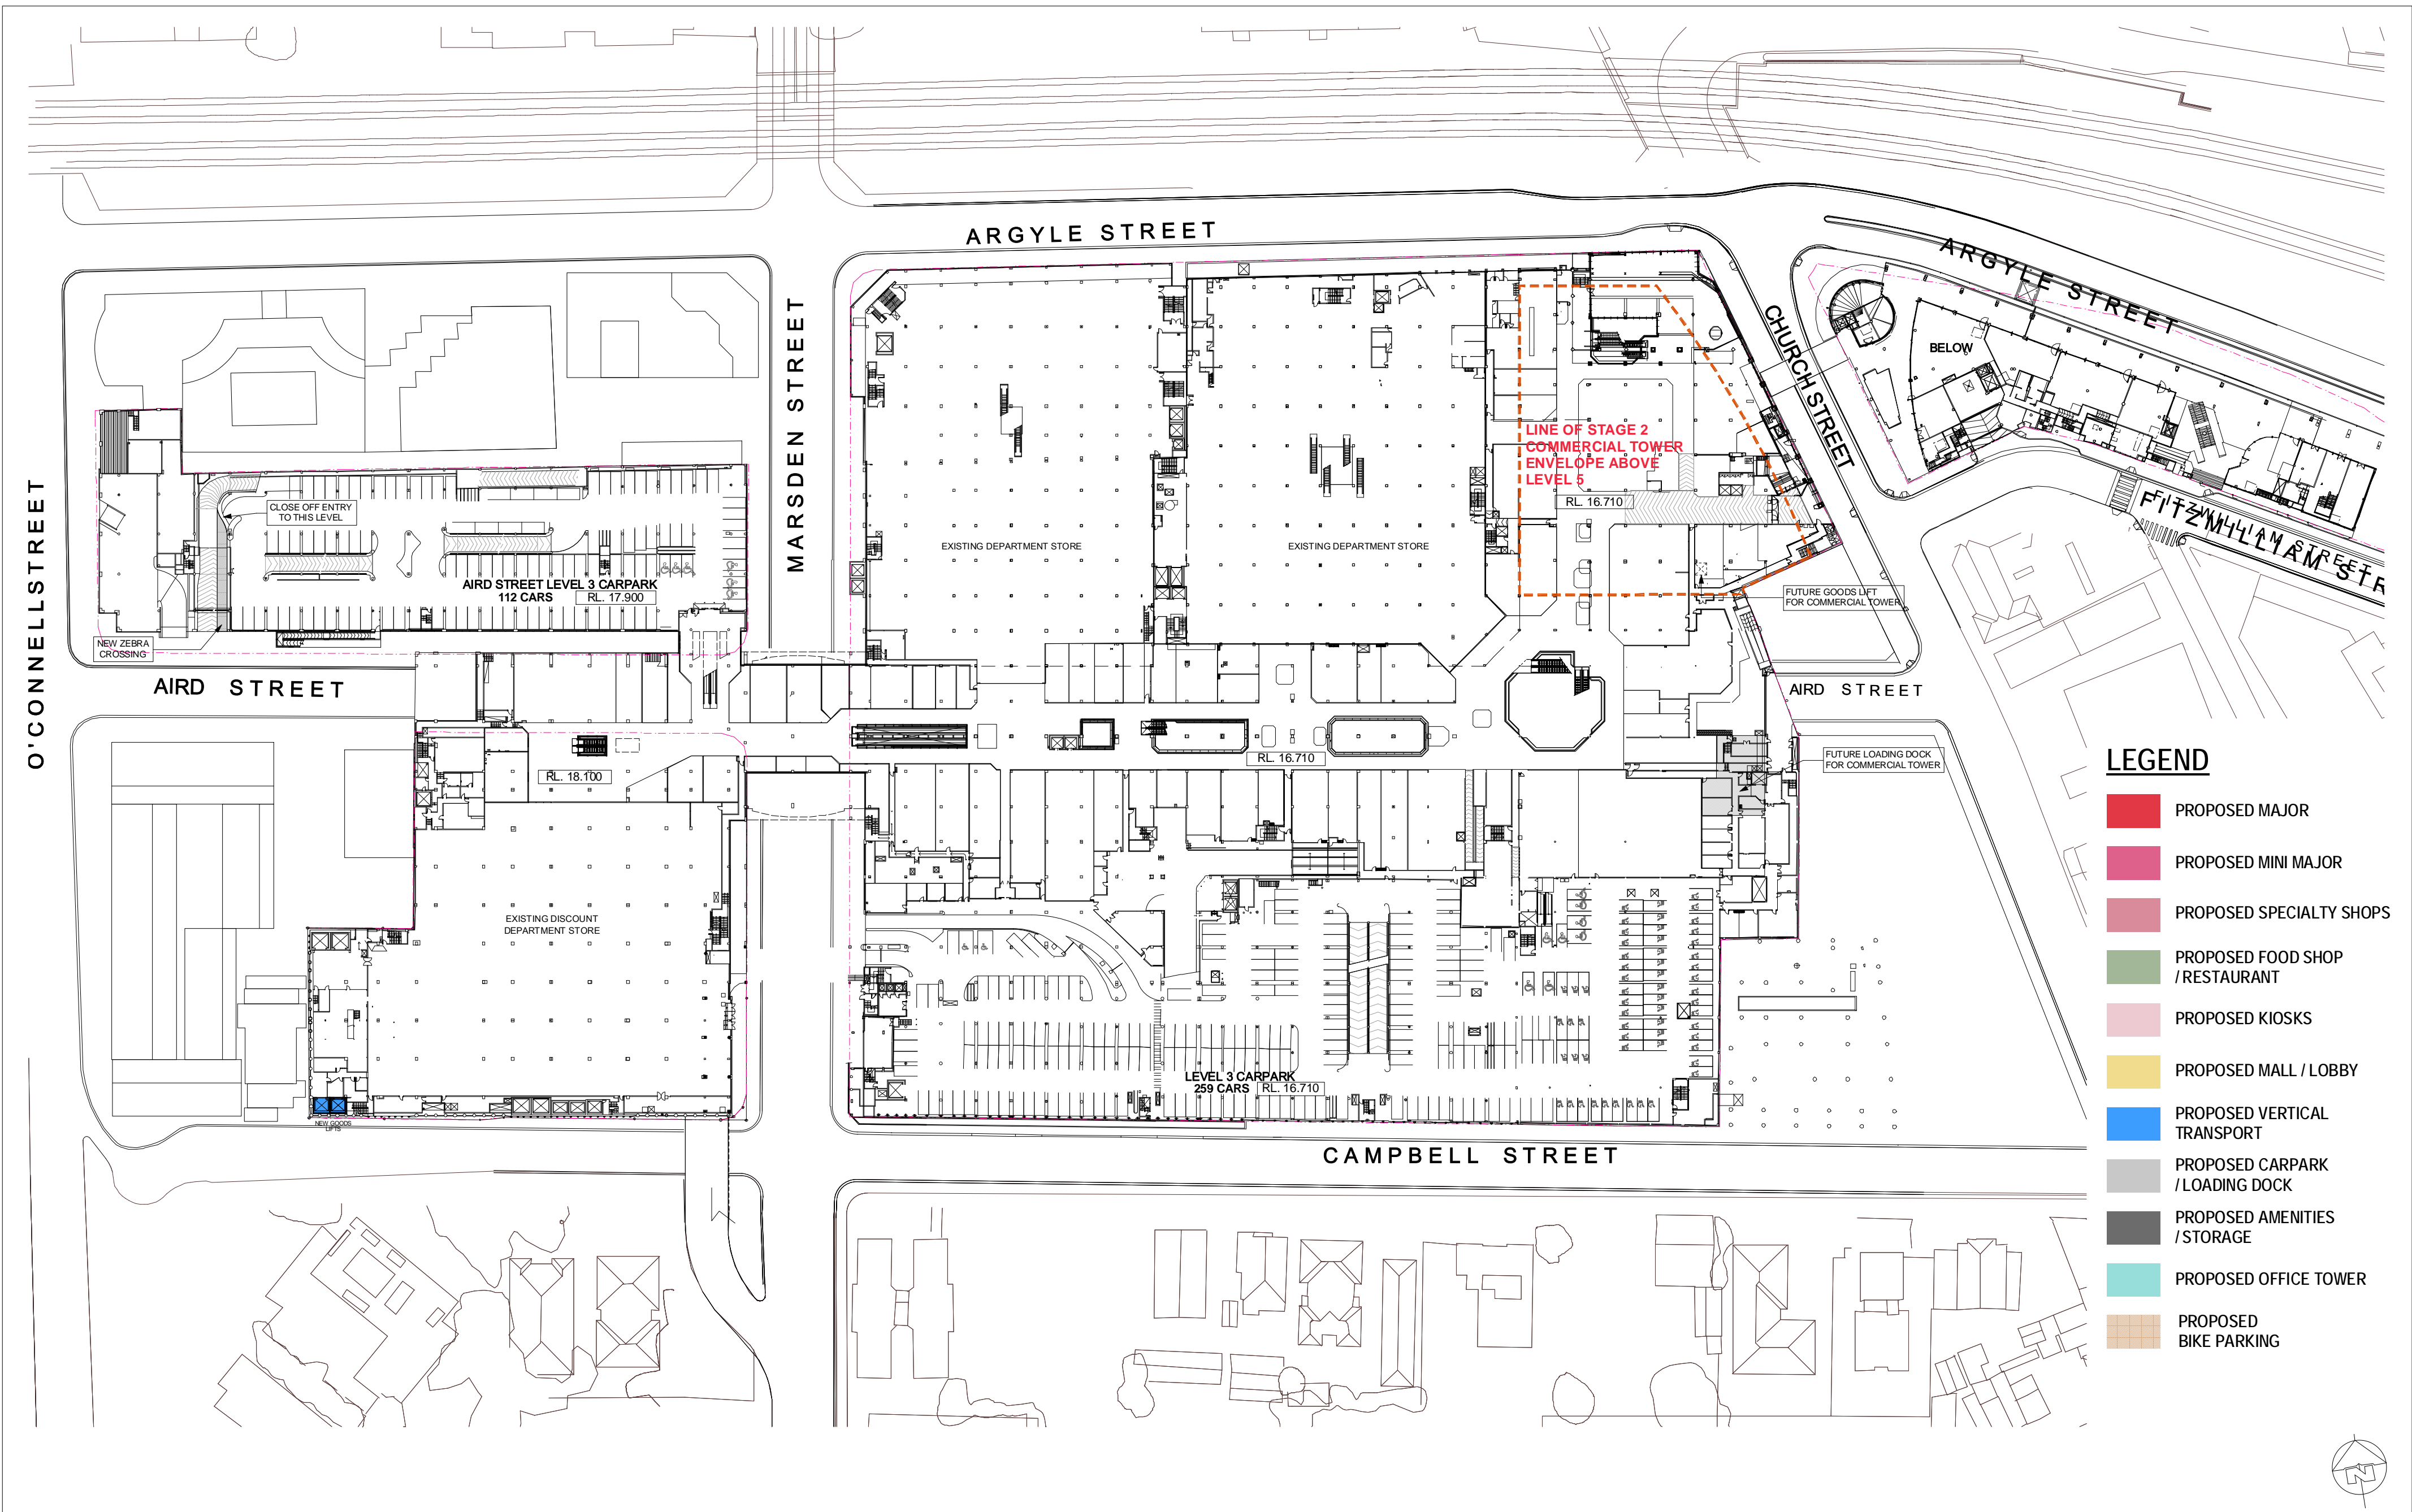

WESTFIELD PARRAMATTA PART 3A

PROPOSED LEVEL 3 FLOOR PLAN

SCHEME: PA-2012-SCH11-Y3


DATE: November 2012


SCALE: 1:1000 @ A2


JOB NO: D6727


DWG NO: DA-01-5203


REV: C

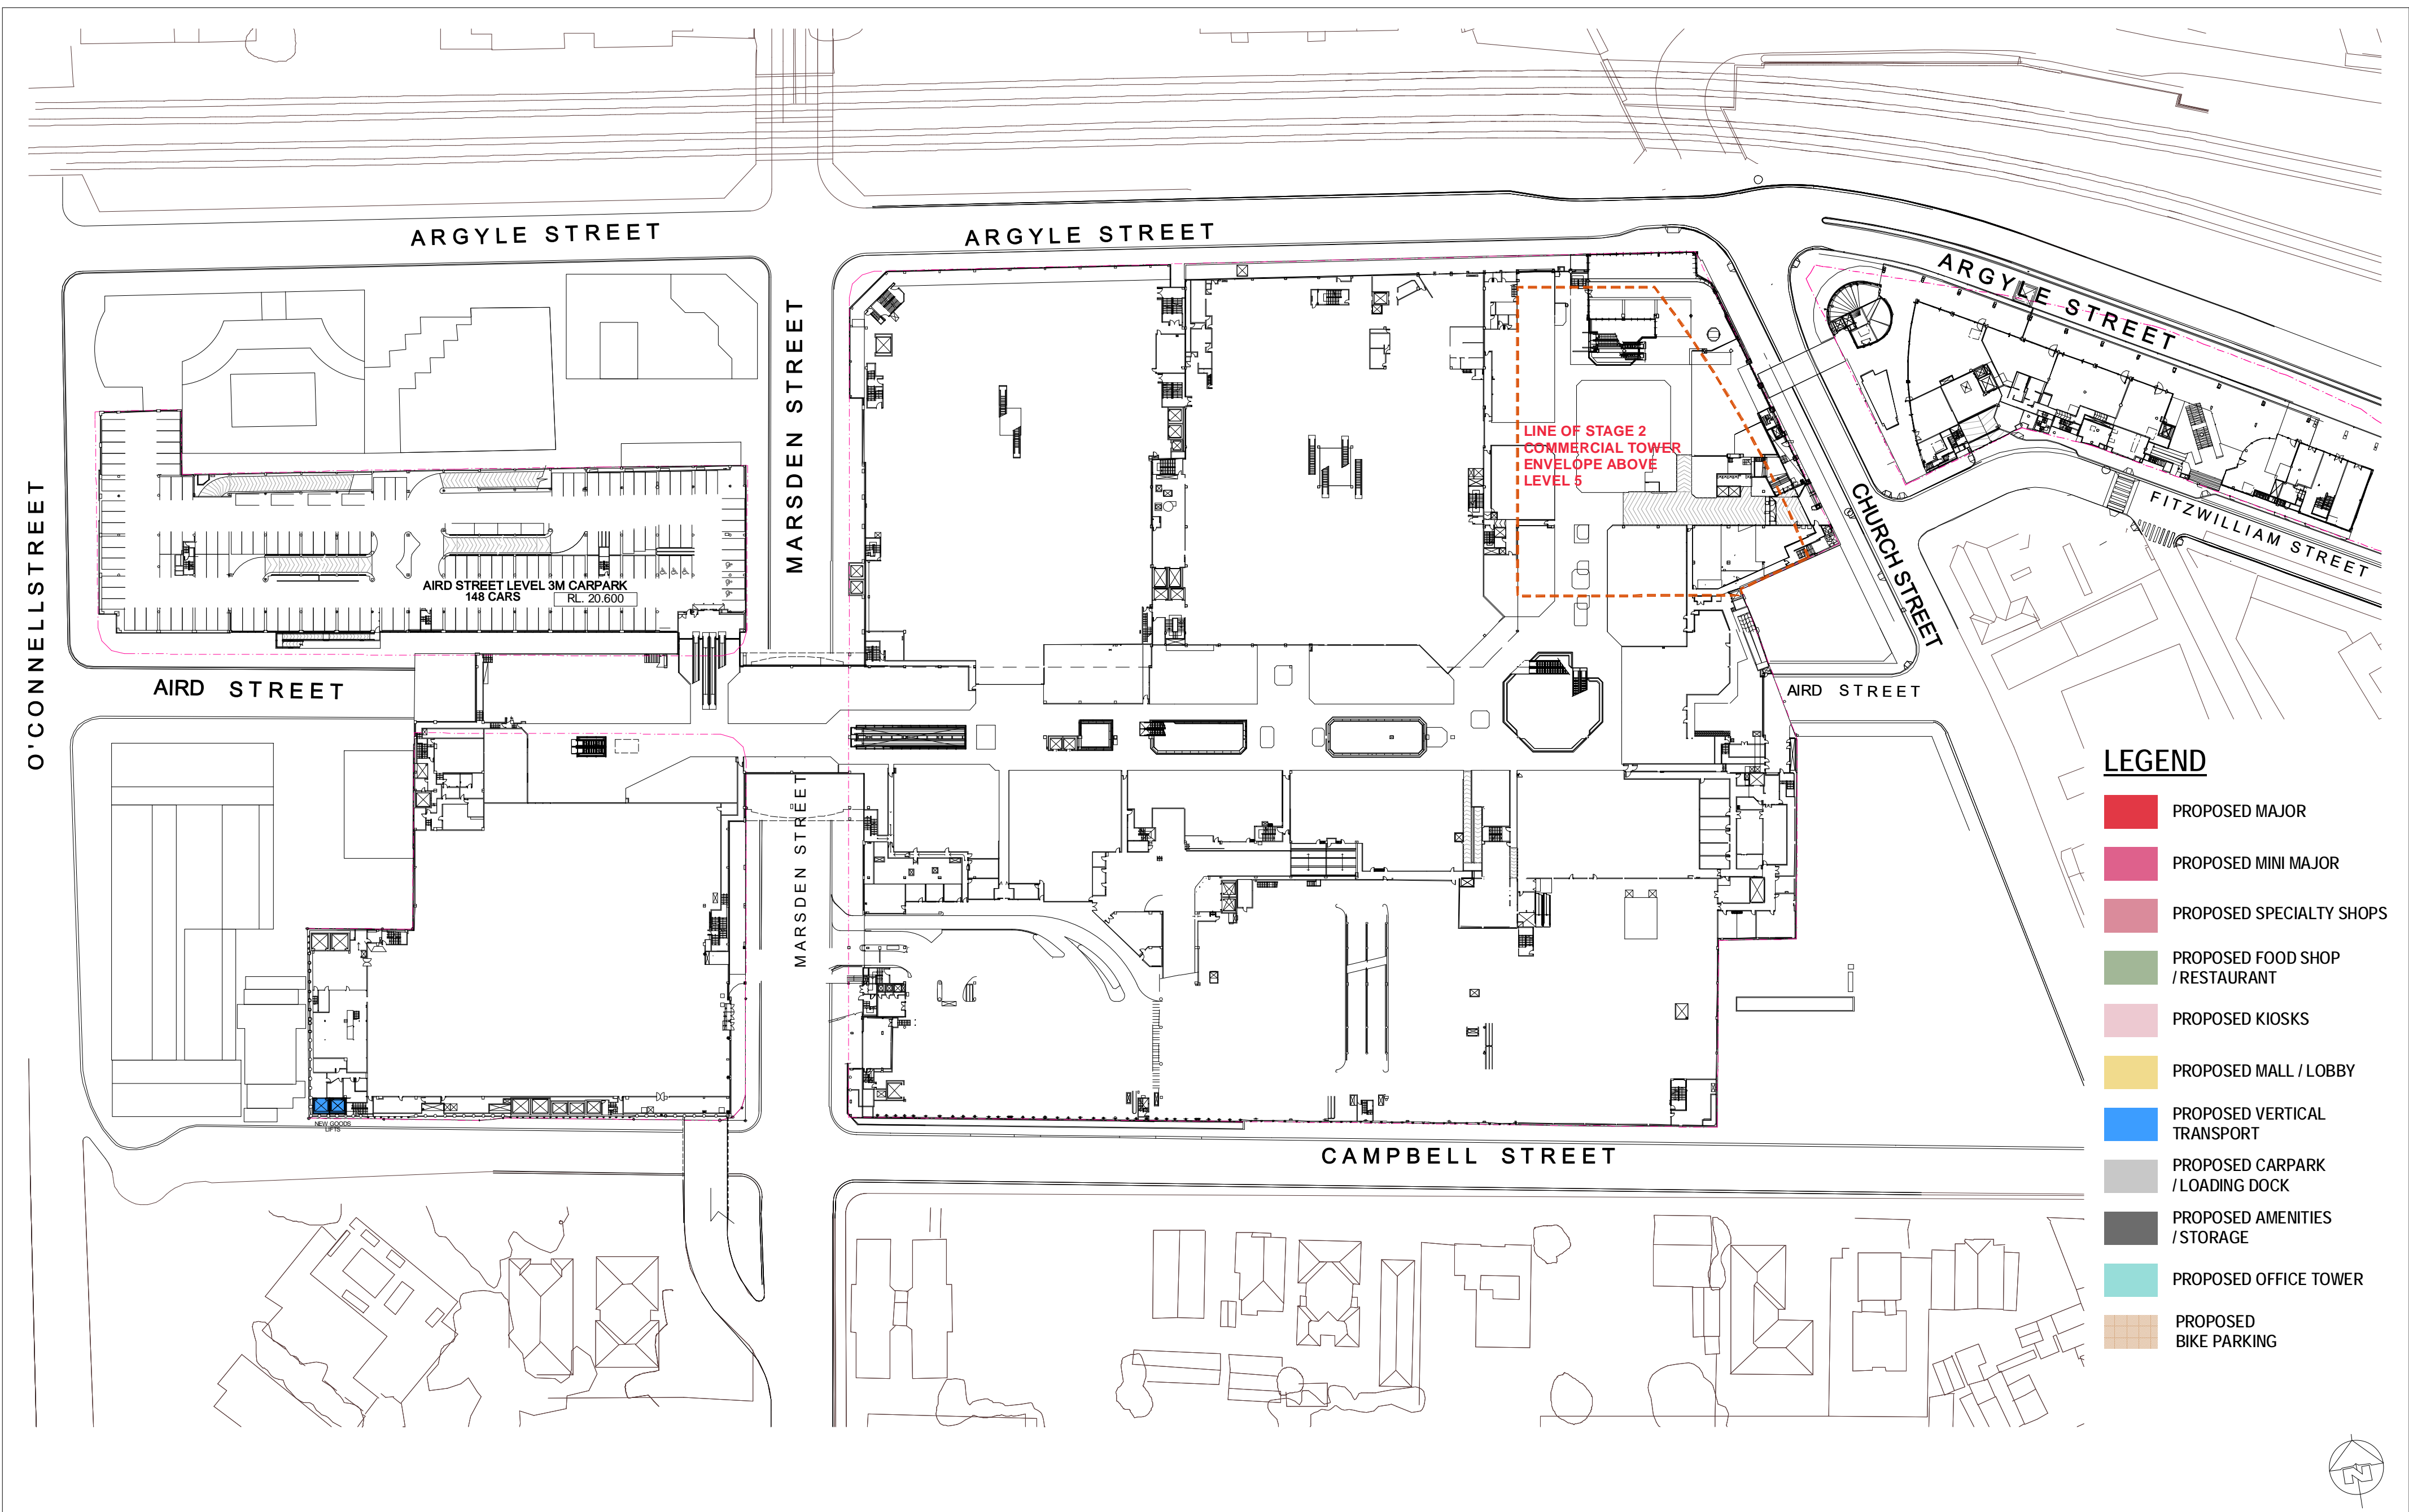

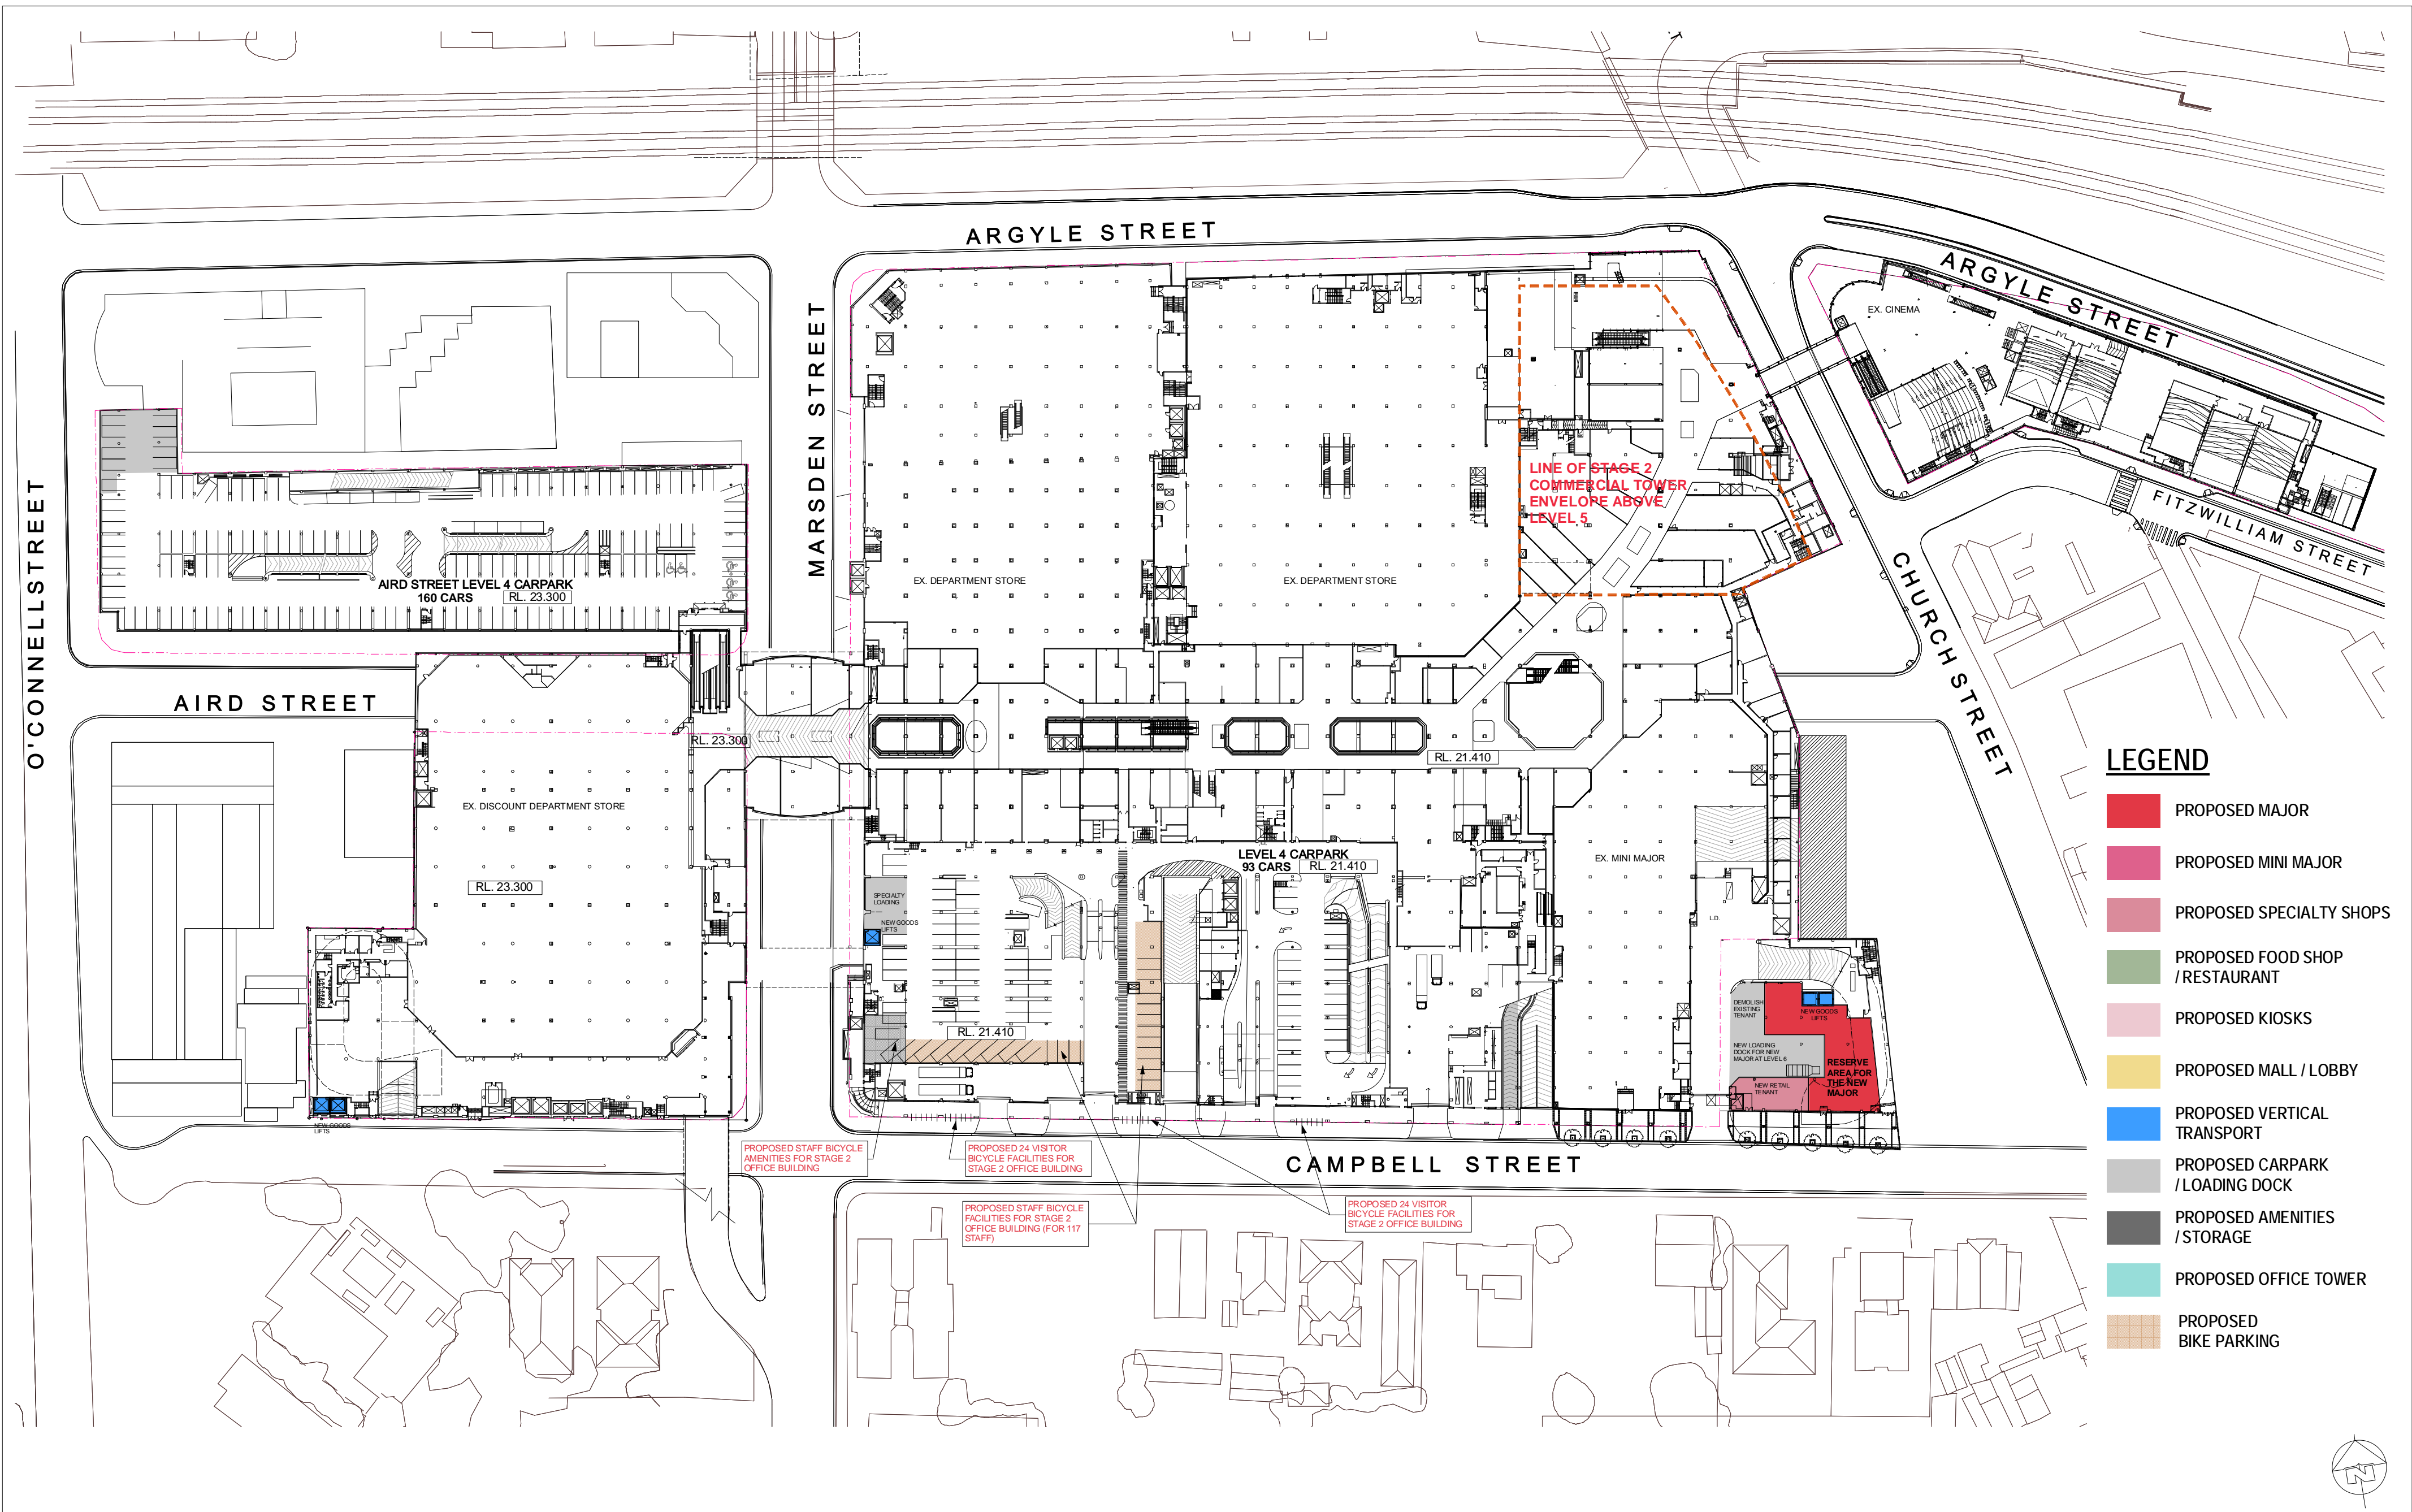

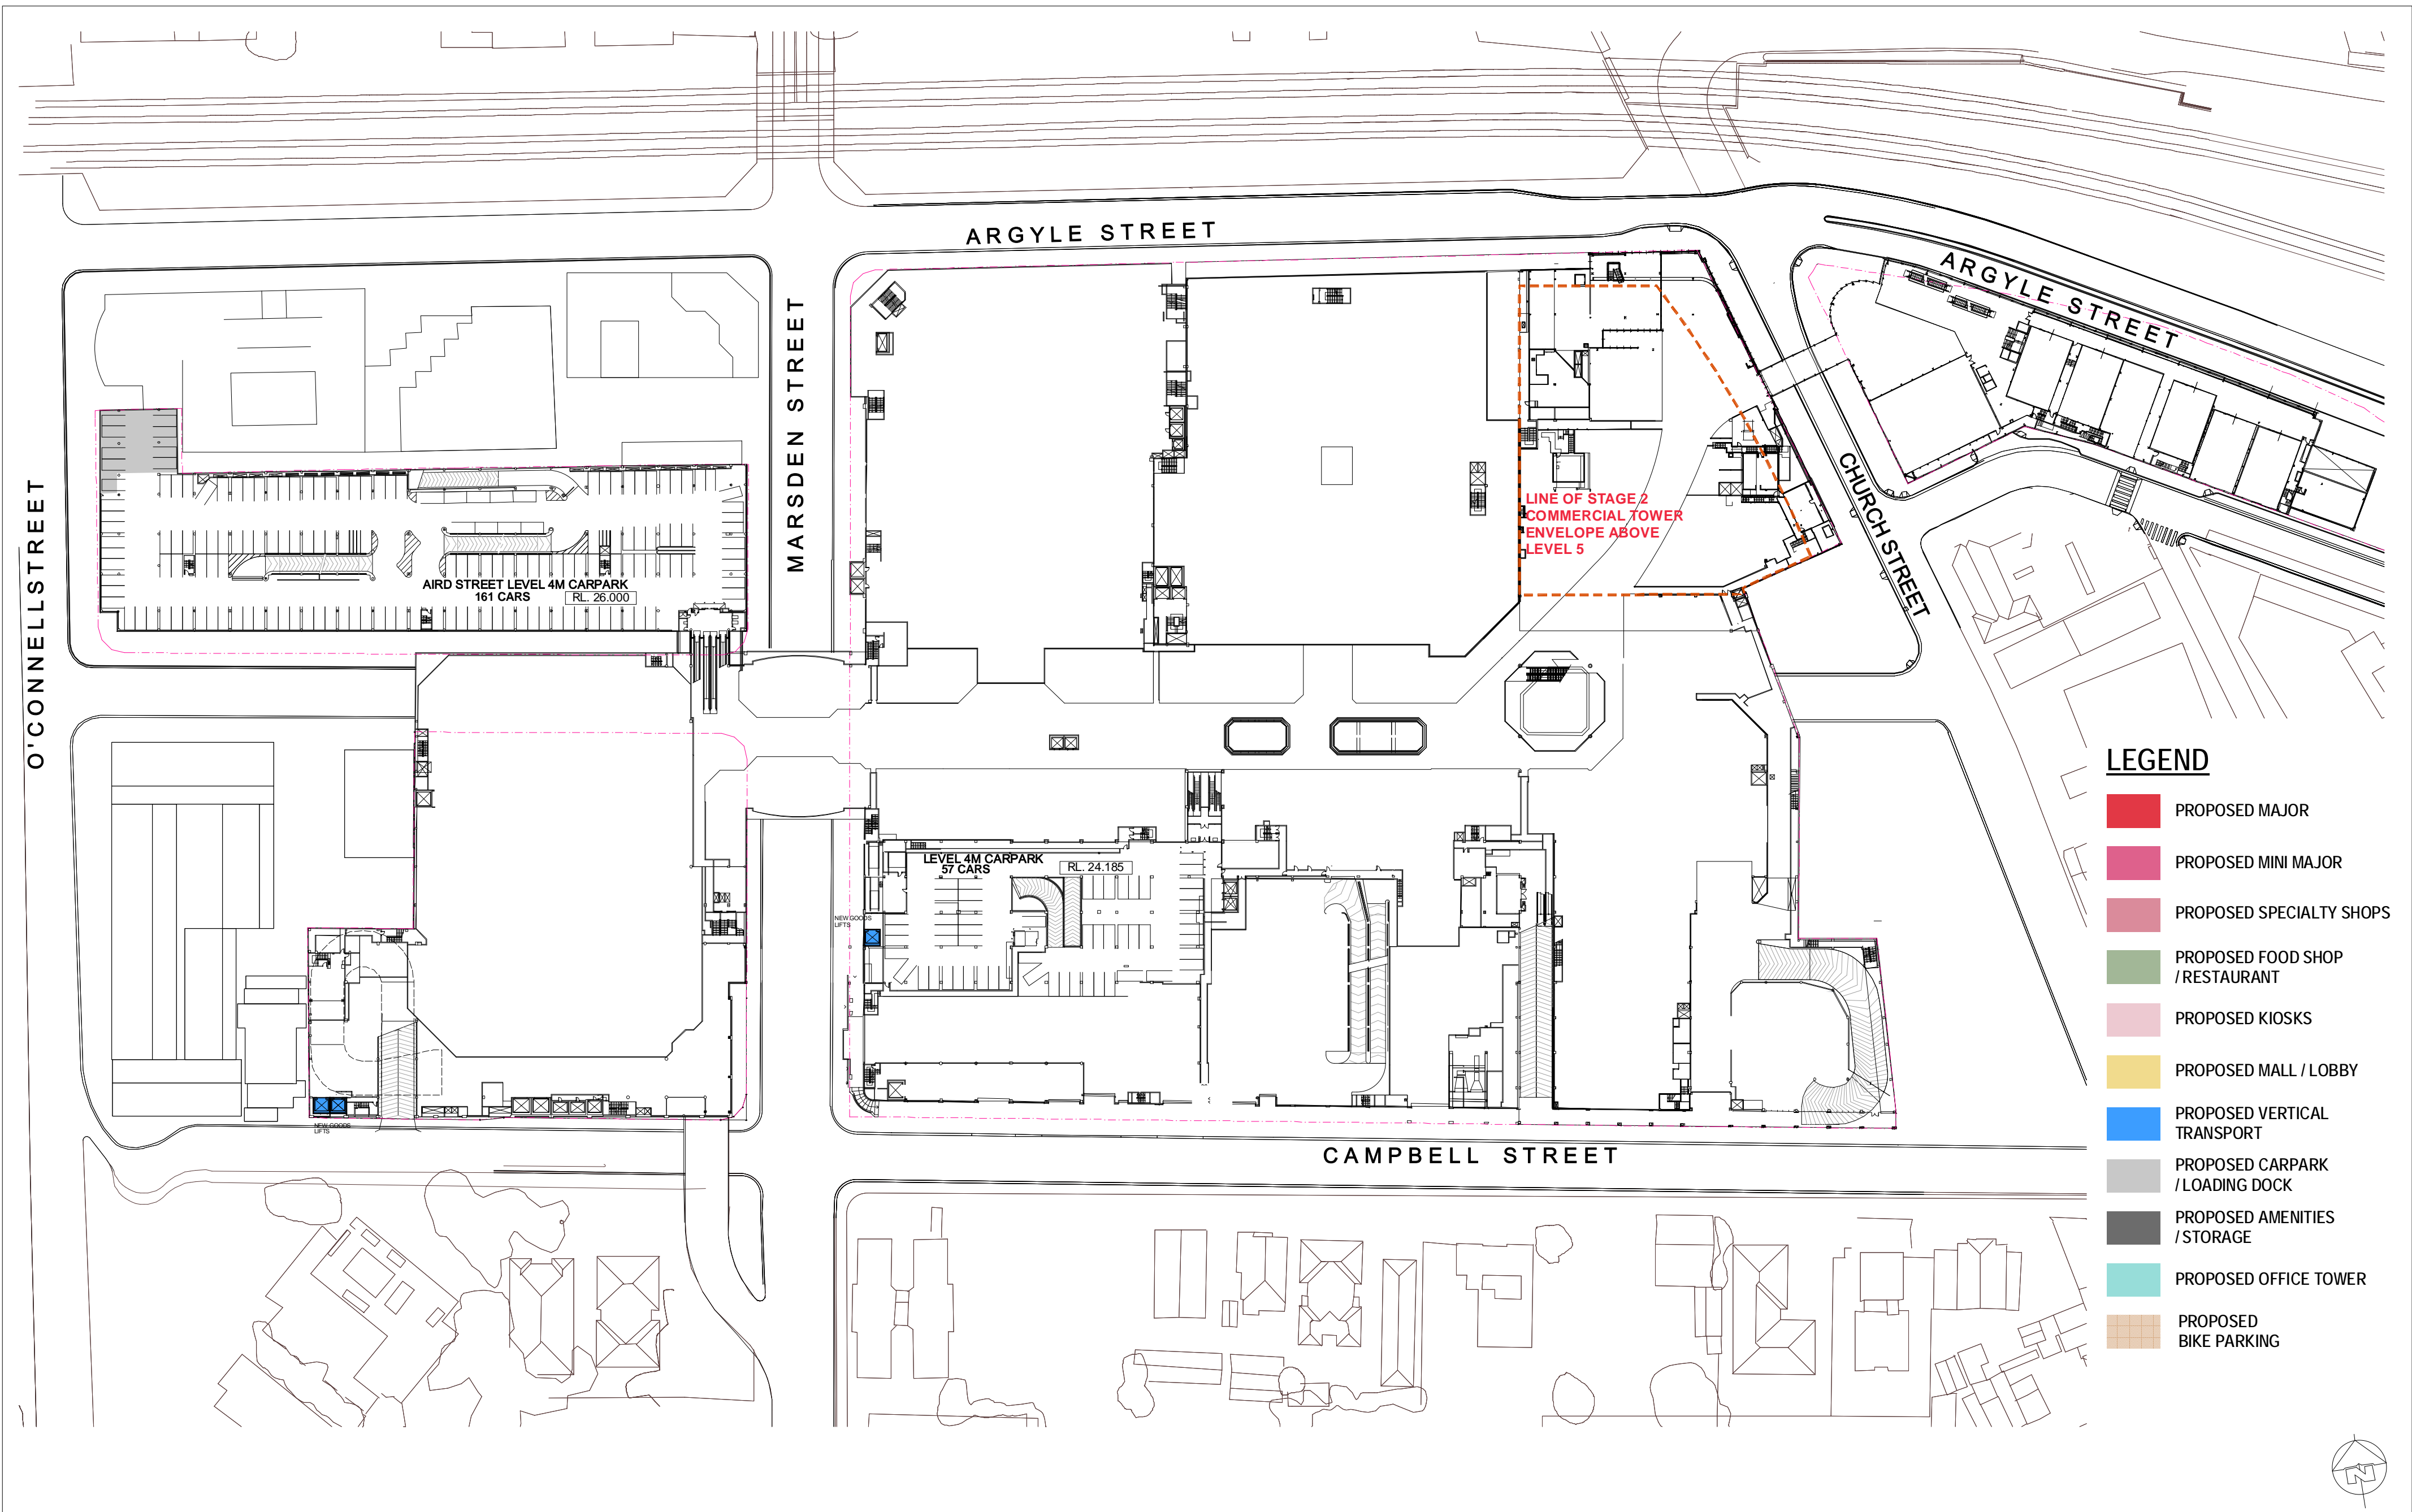

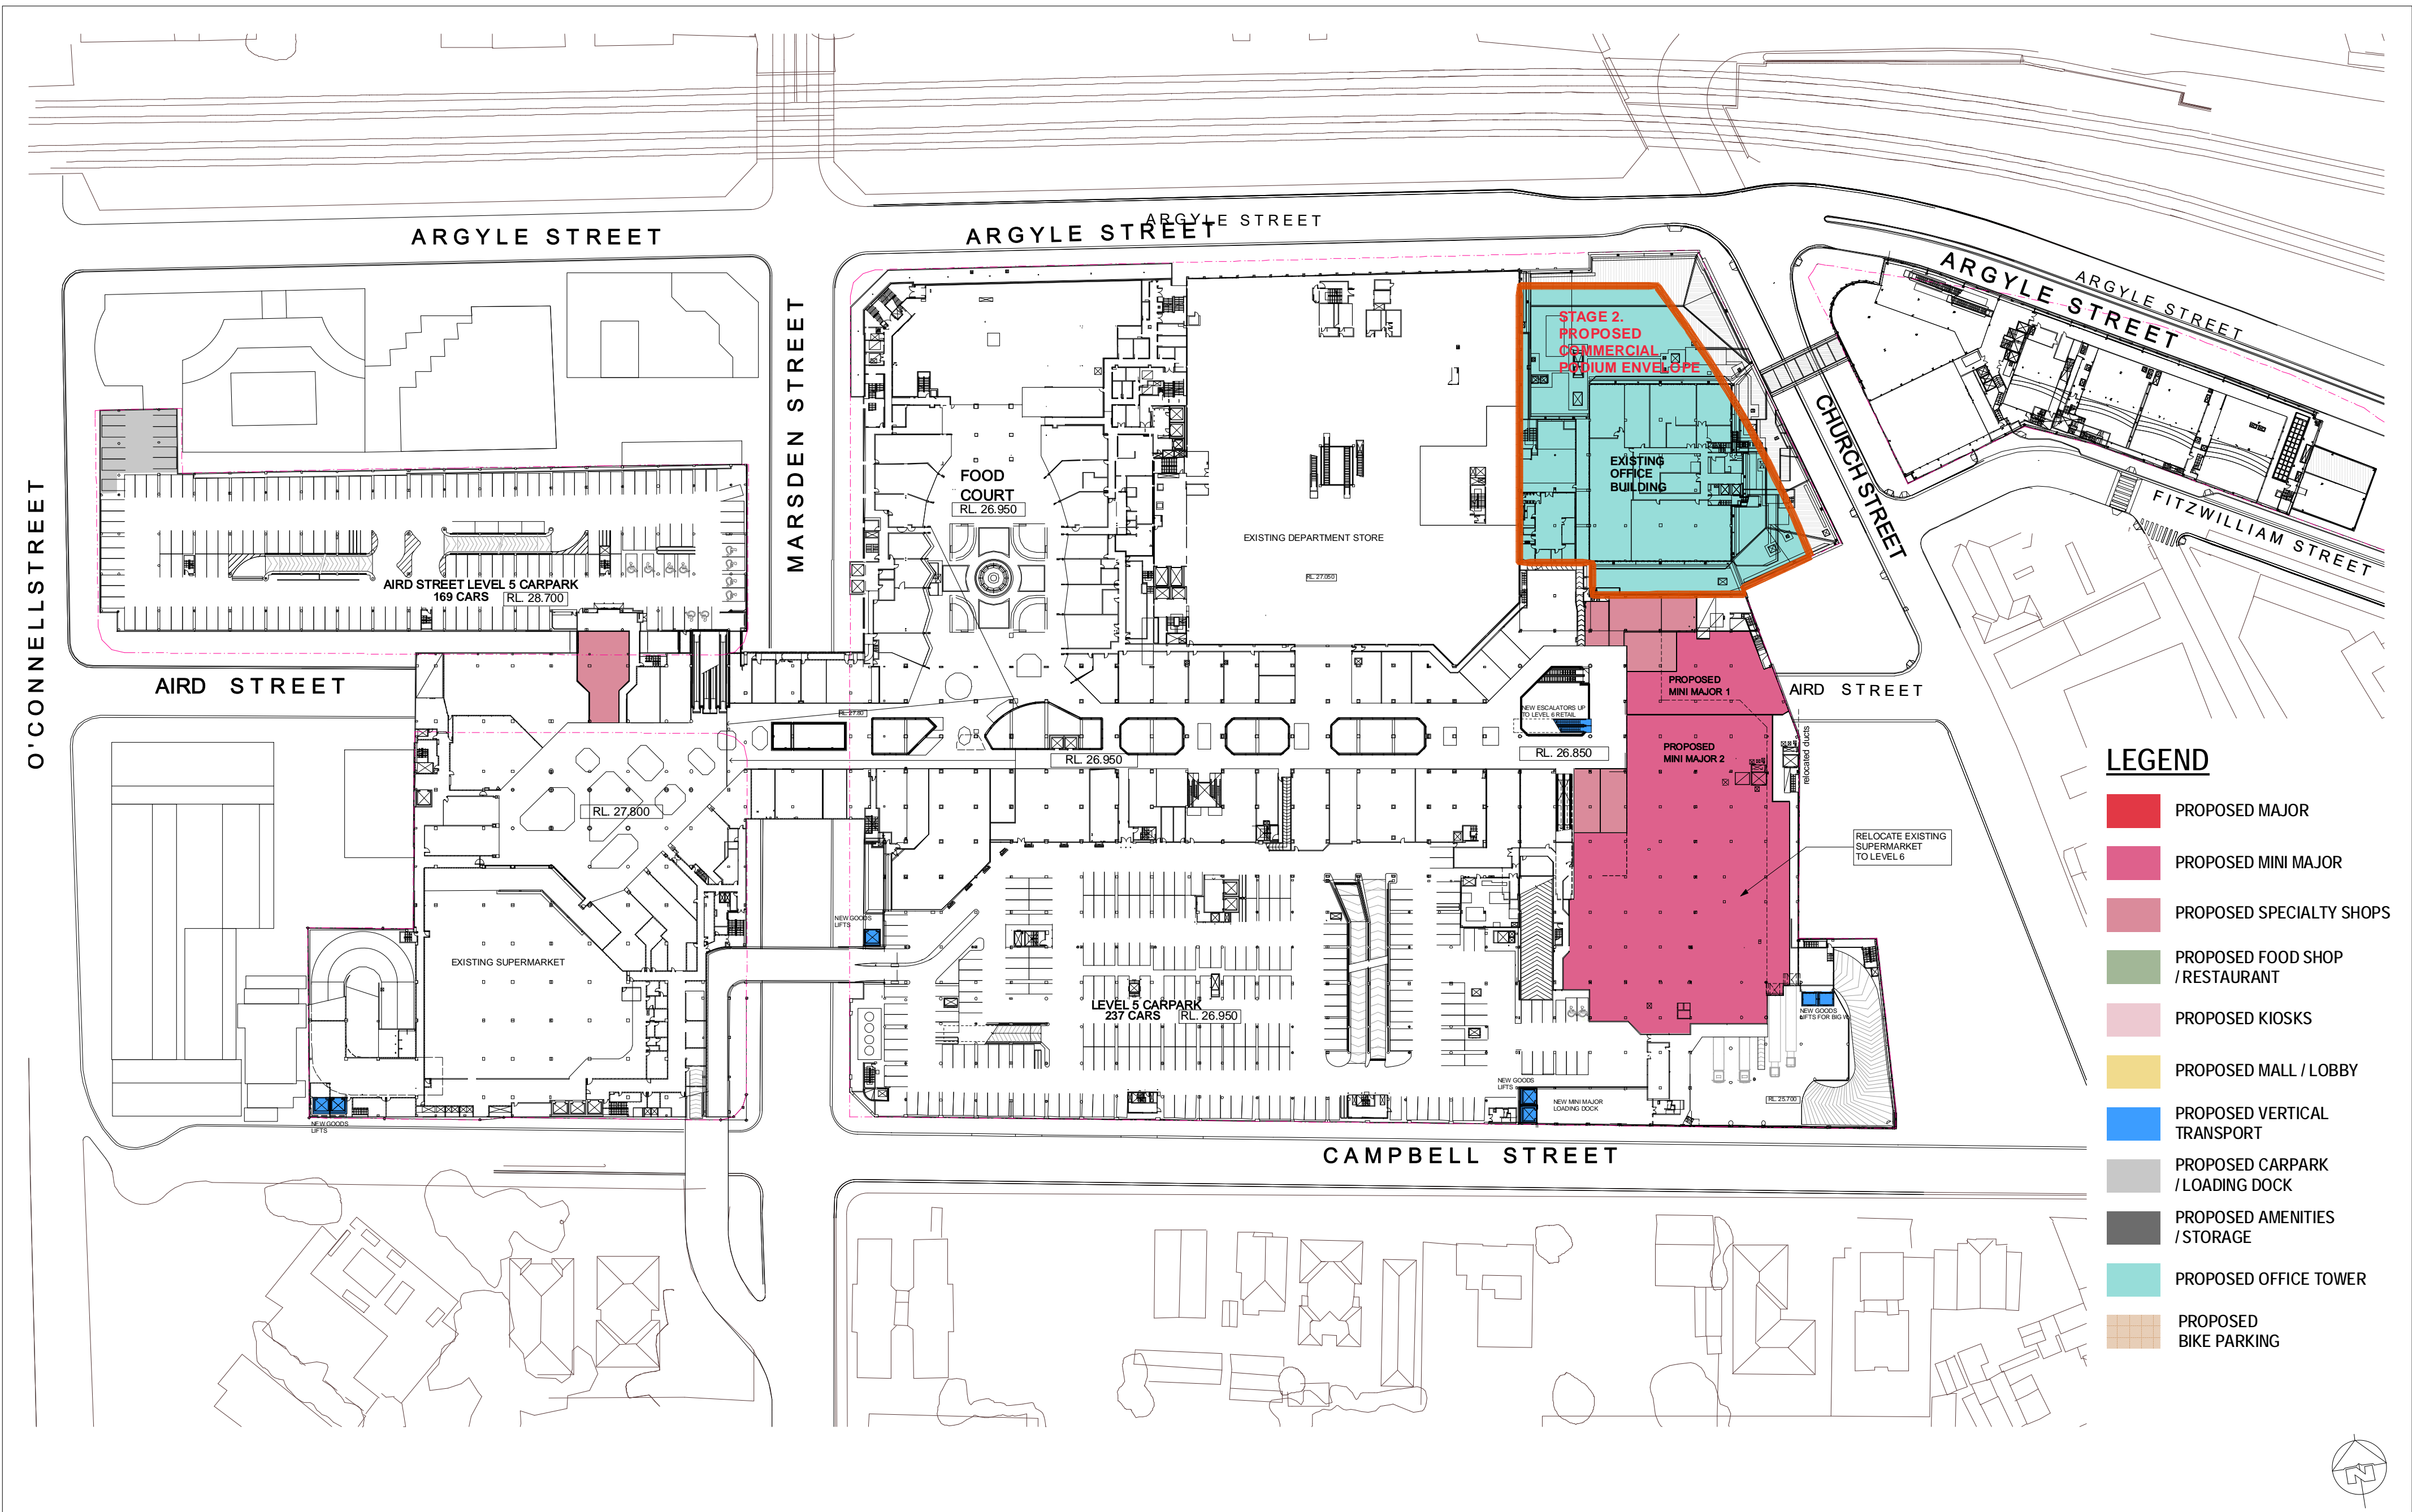

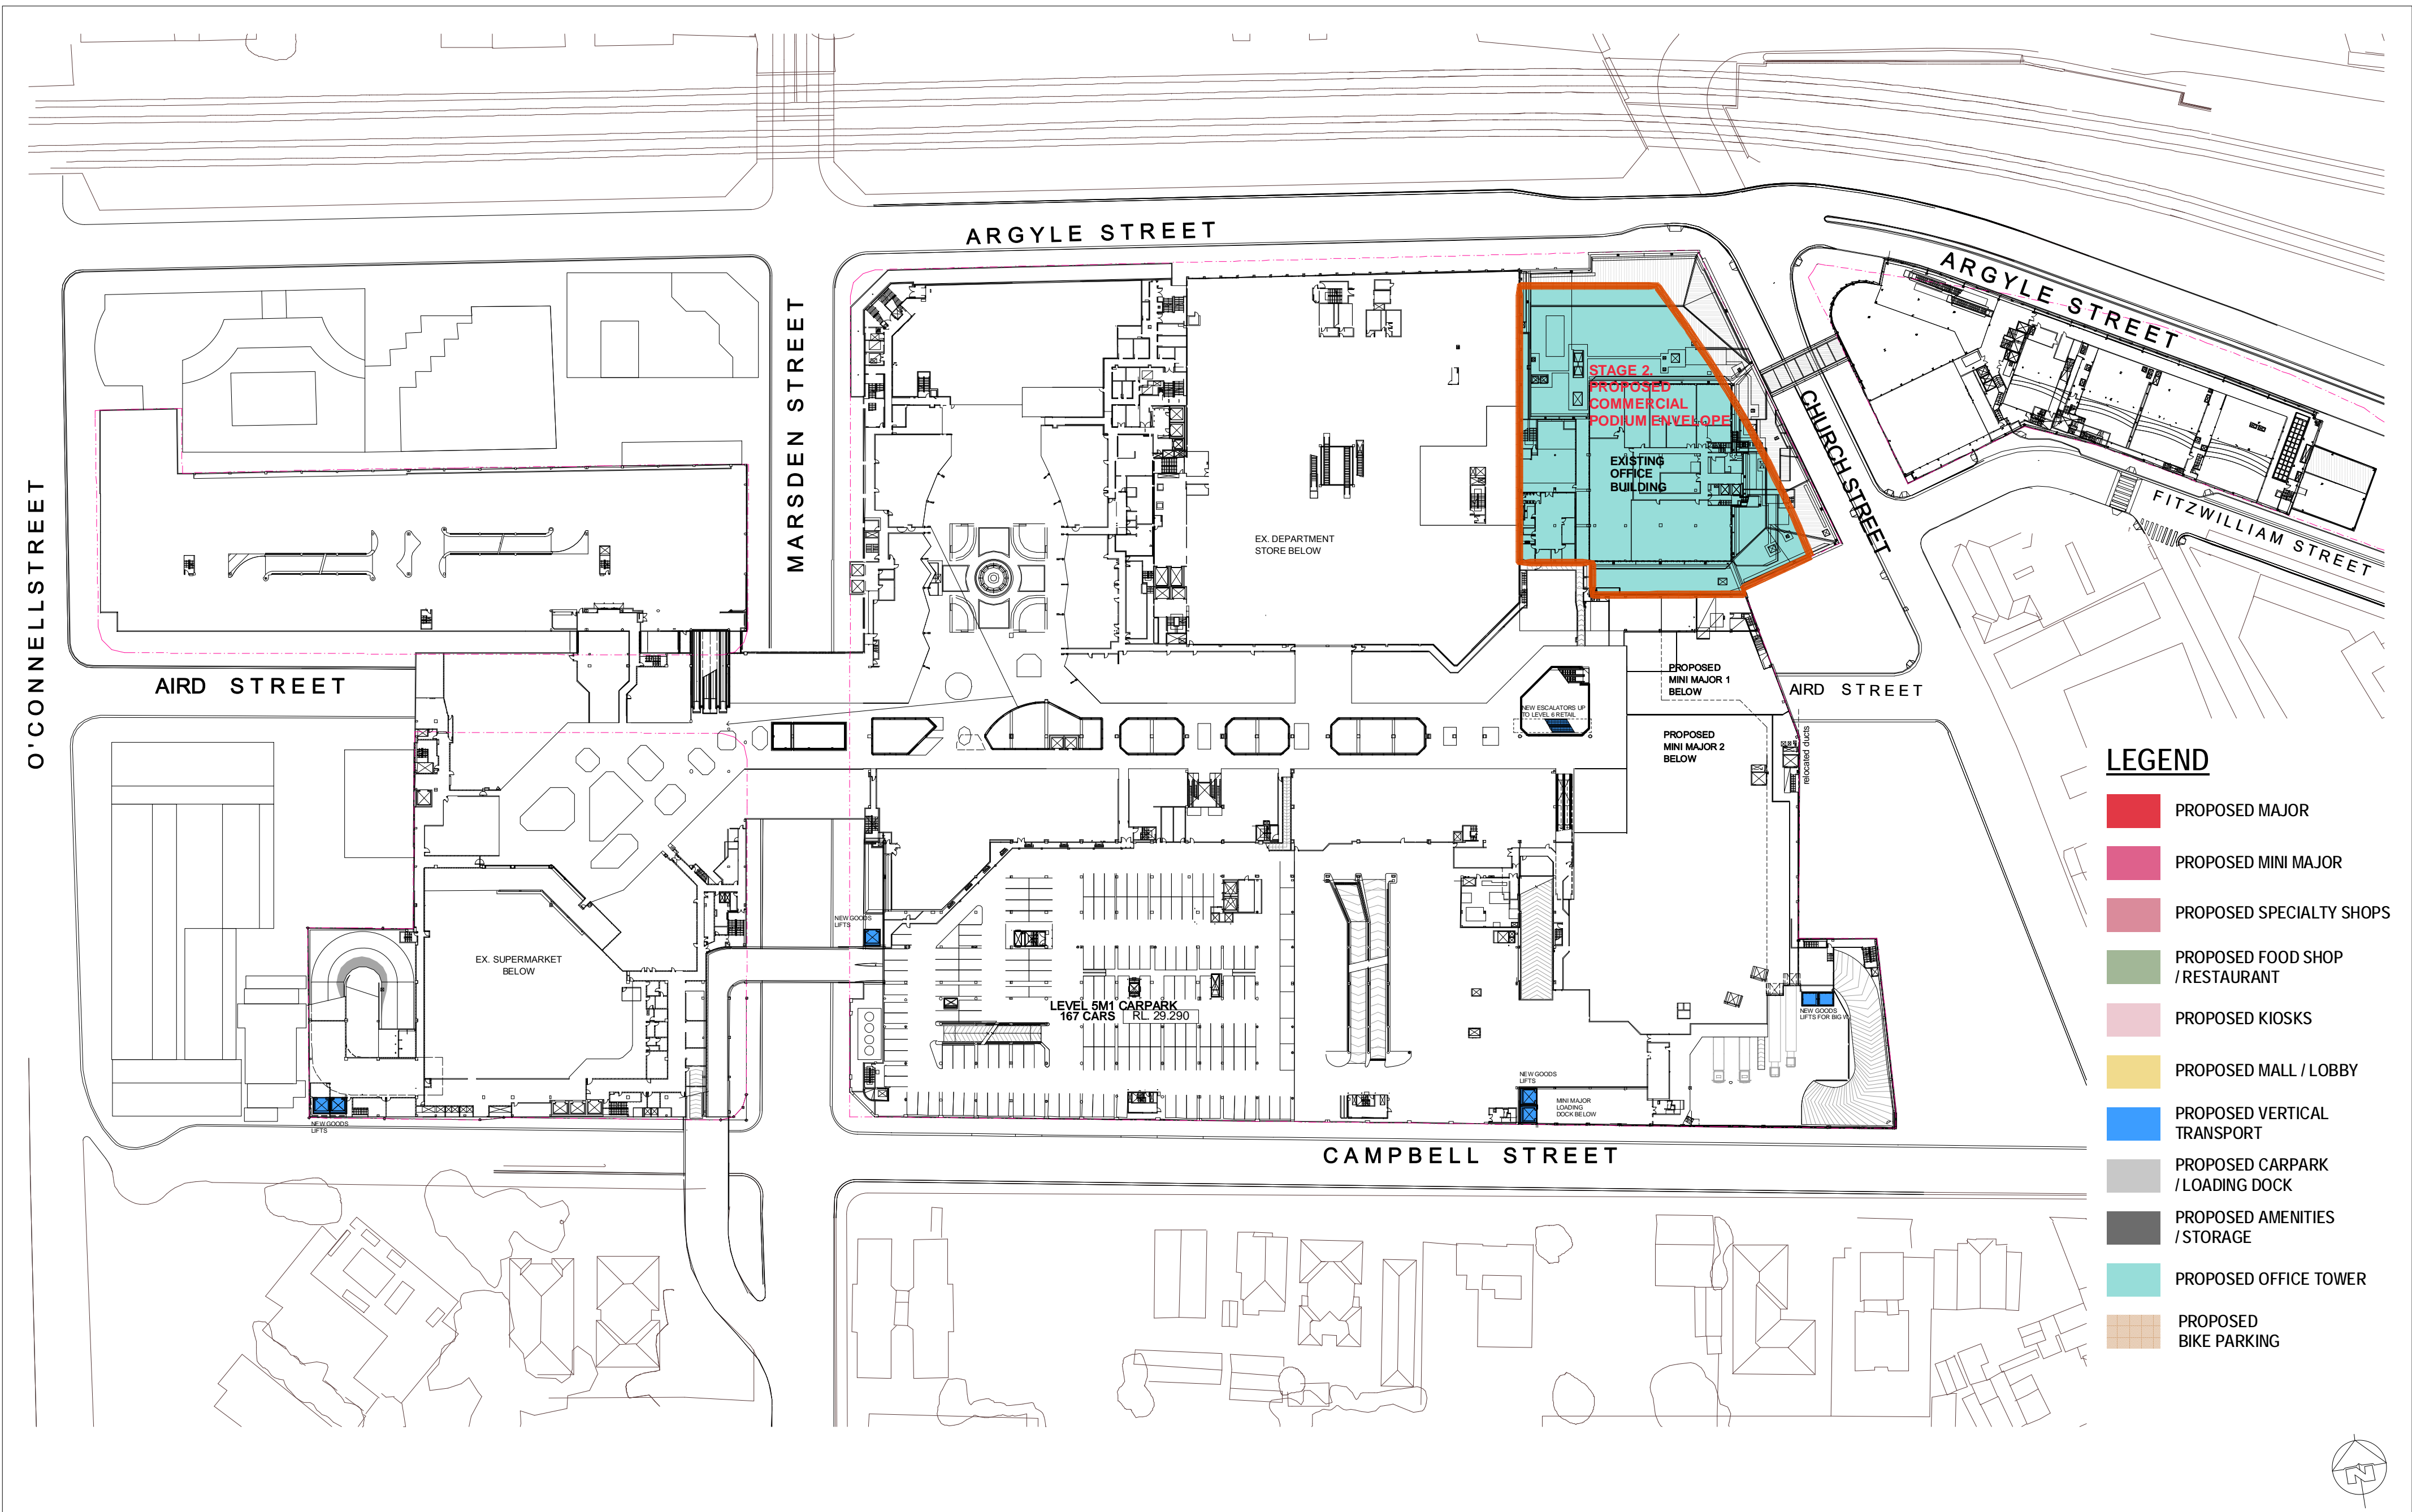

Westfield

GIC

Westfield
RETAIL TRUST

WESTFIELD PARRAMATTA PART 3A

PROPOSED LEVEL 5M1 FLOOR PLAN

SCHEME: PA-2012-SCH11-Y3


DATE: November 2012


SCALE: 1:1000 @ A2

JOB NO: D6727


DWG NO: DA-01-5208

REV: C

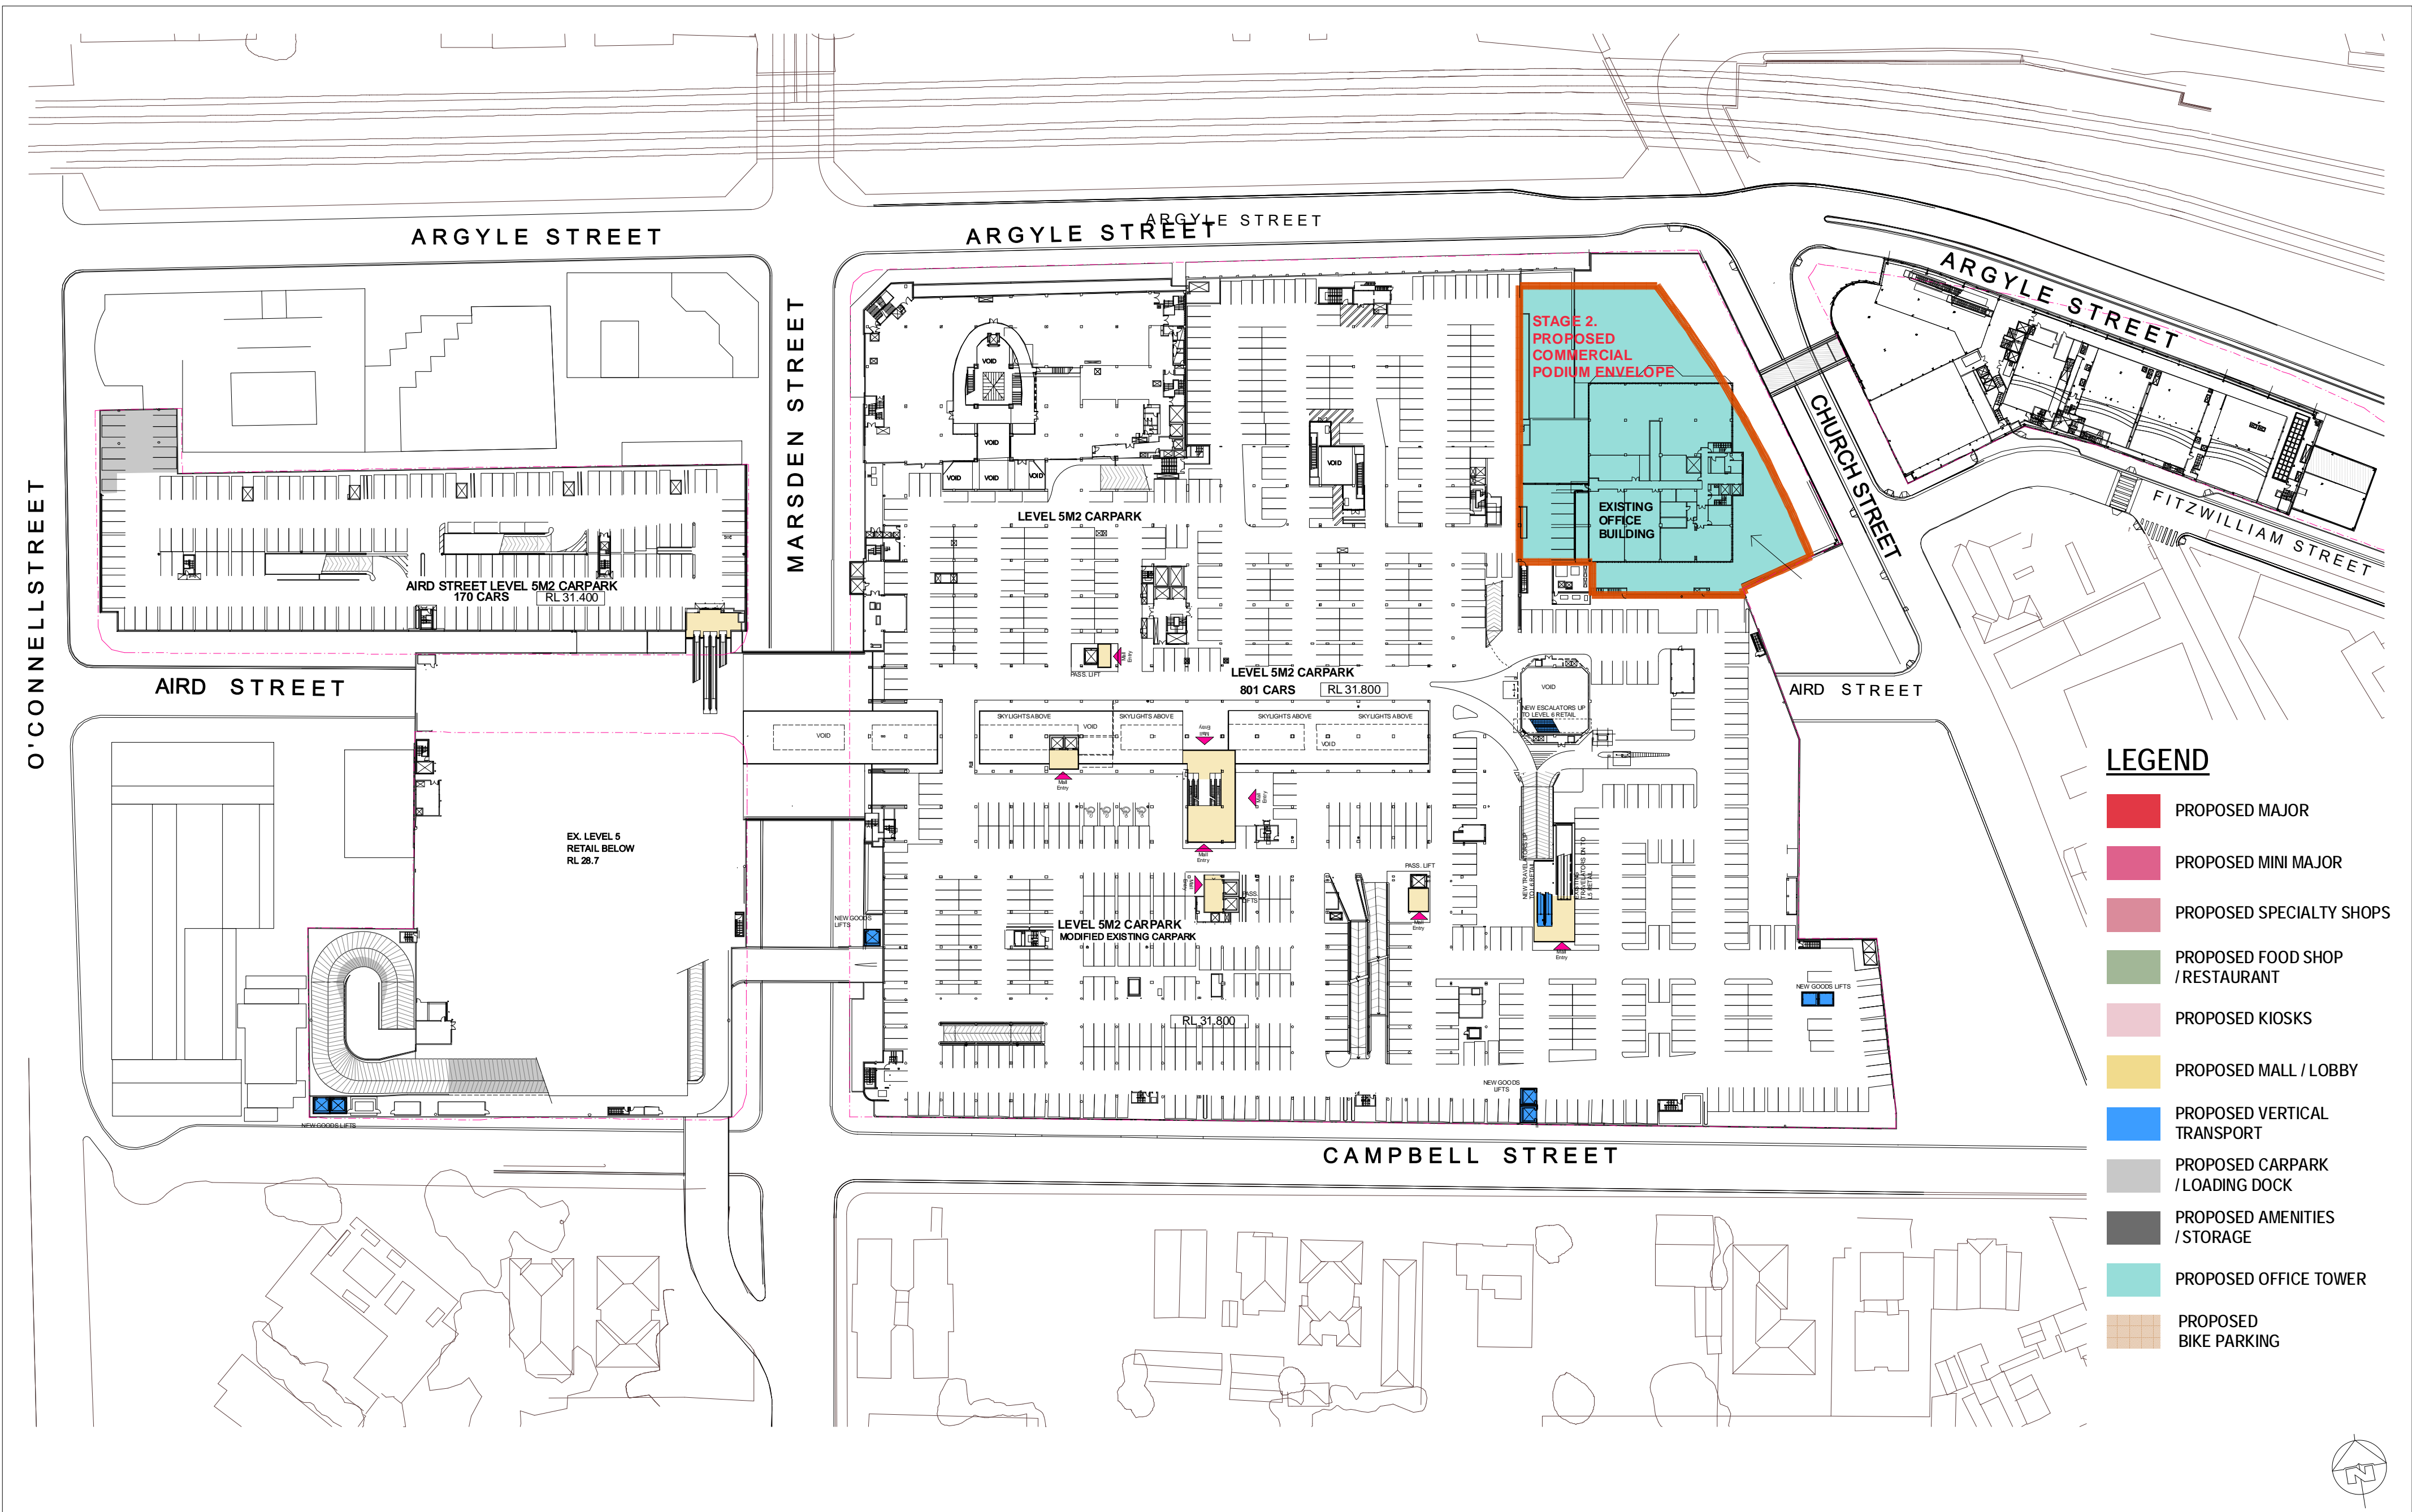

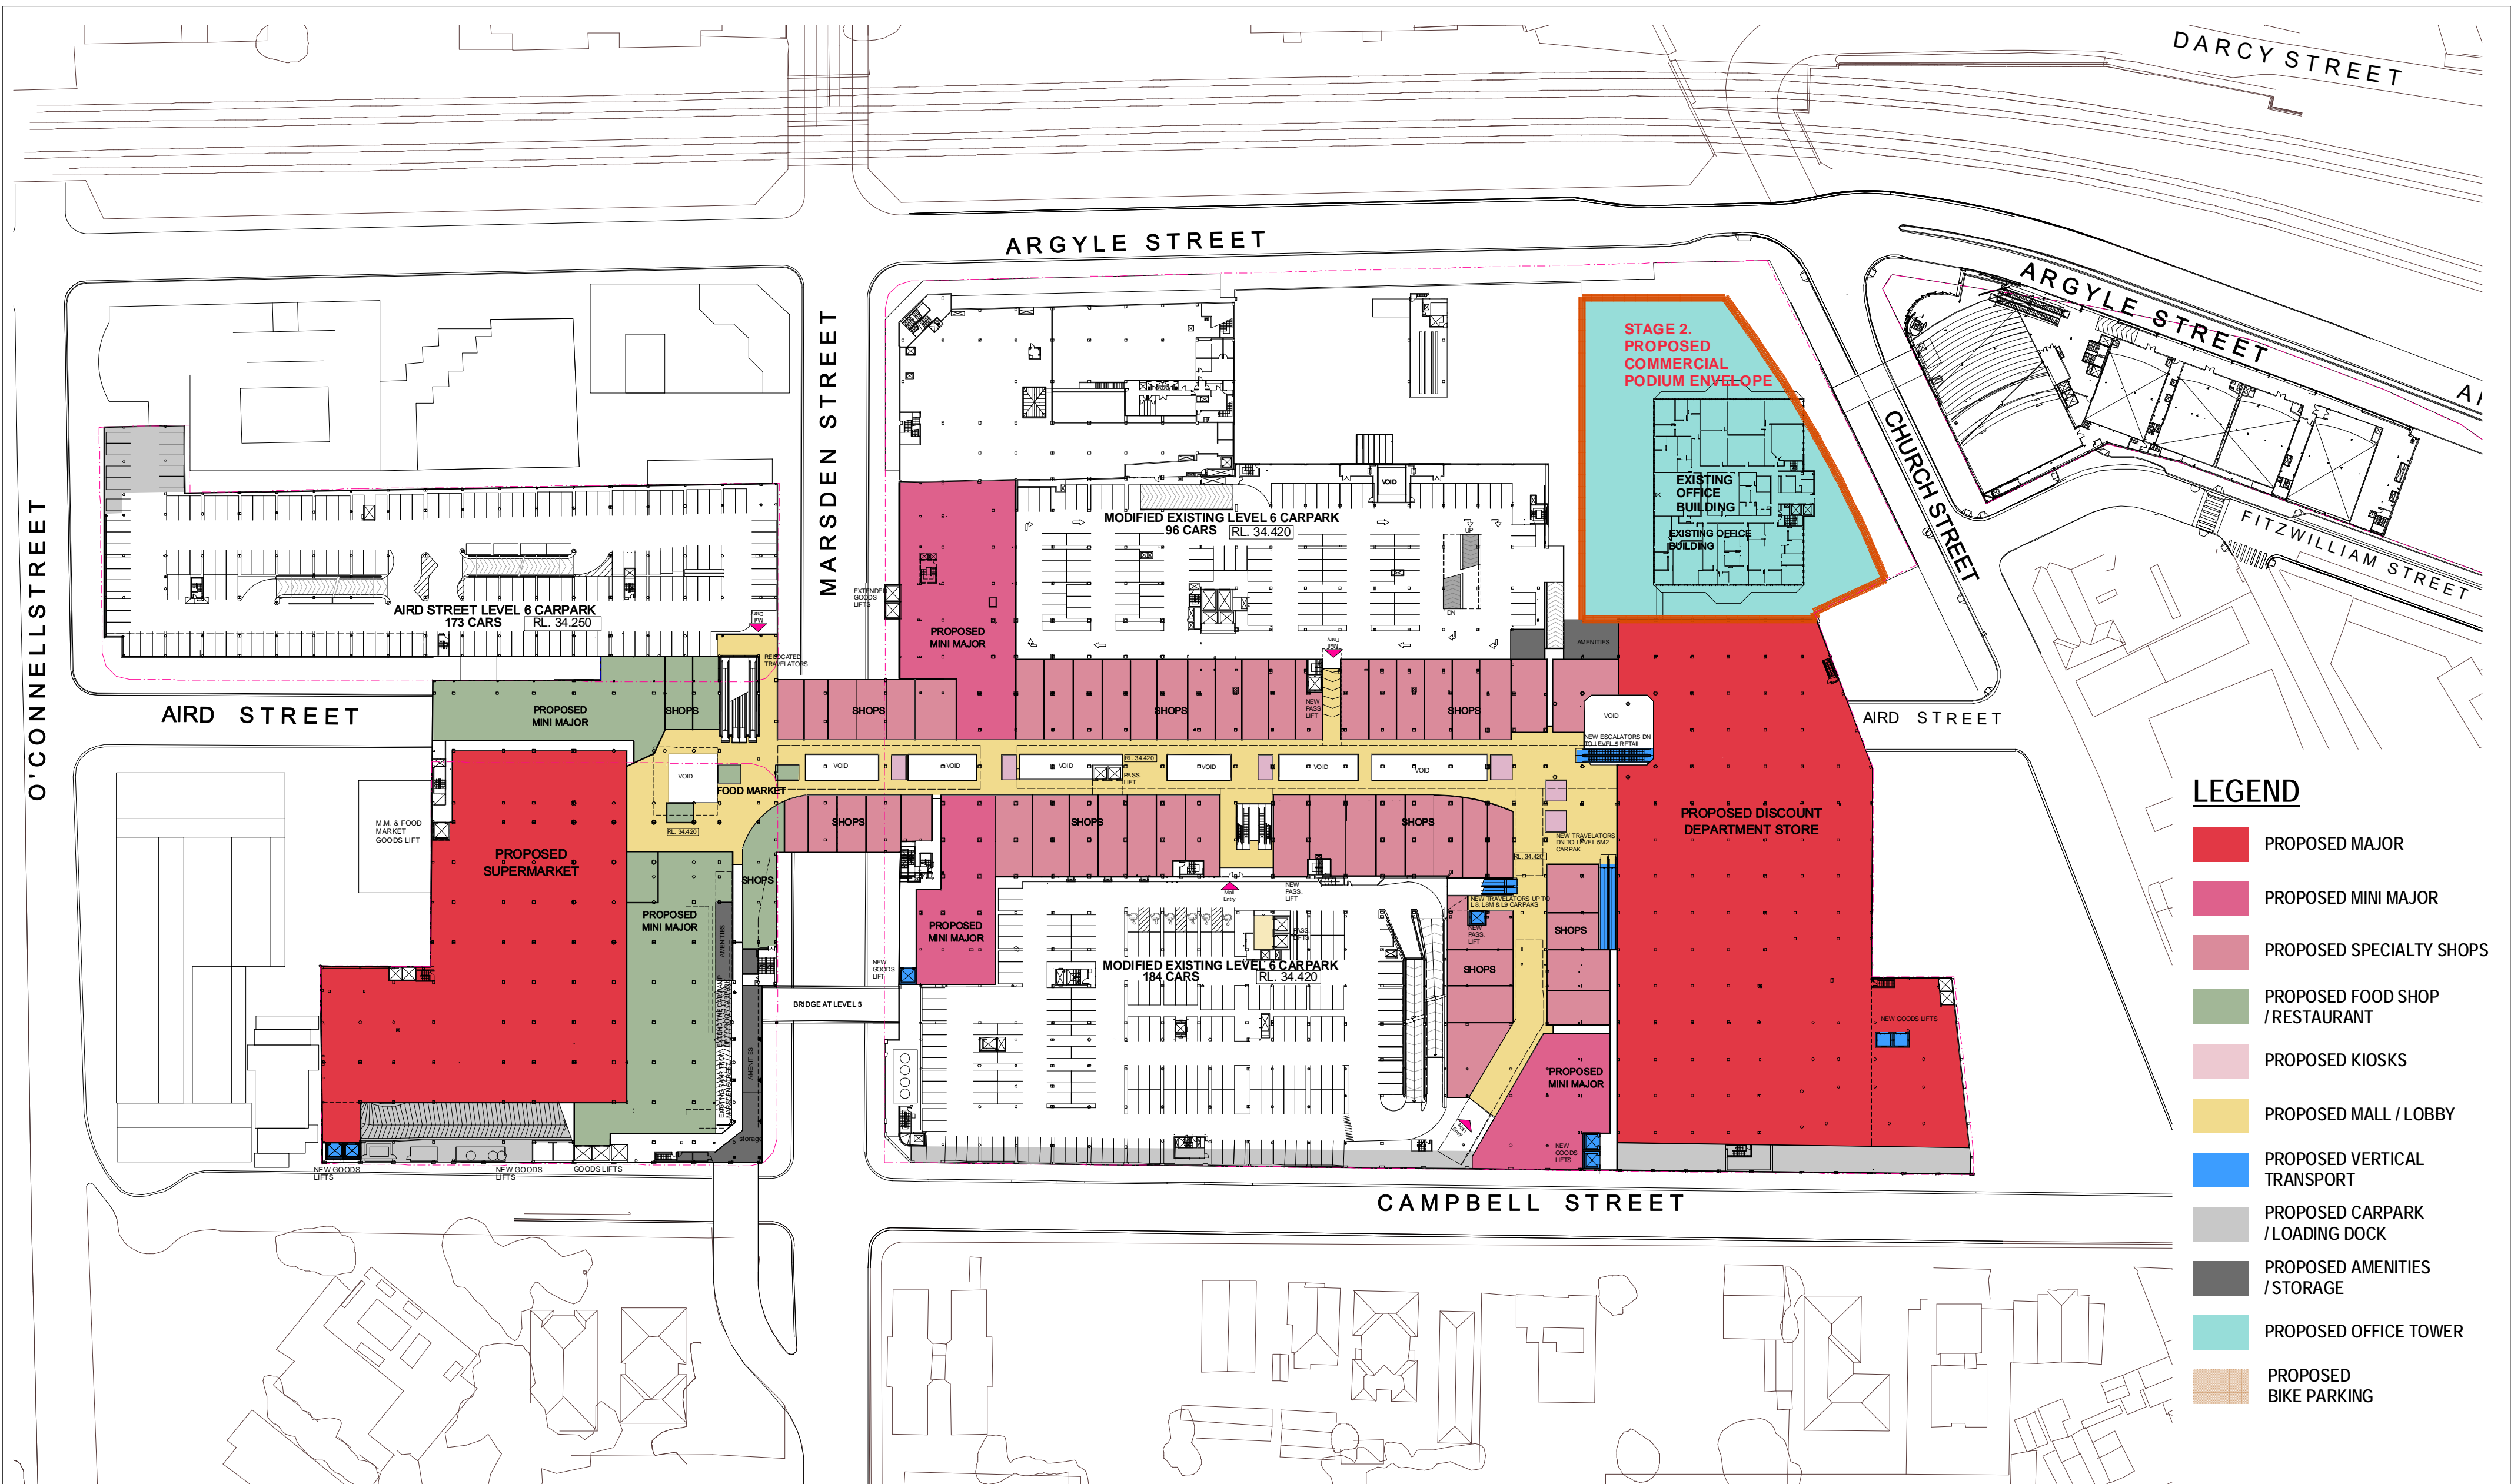

- LEGEND**
- PROPOSED MAJOR
 - PROPOSED MINI MAJOR
 - PROPOSED SPECIALTY SHOPS
 - PROPOSED FOOD SHOP / RESTAURANT
 - PROPOSED KIOSKS
 - PROPOSED MALL / LOBBY
 - PROPOSED VERTICAL TRANSPORT
 - PROPOSED CARPARK / LOADING DOCK
 - PROPOSED AMENITIES / STORAGE
 - PROPOSED OFFICE TOWER
 - PROPOSED BIKE PARKING

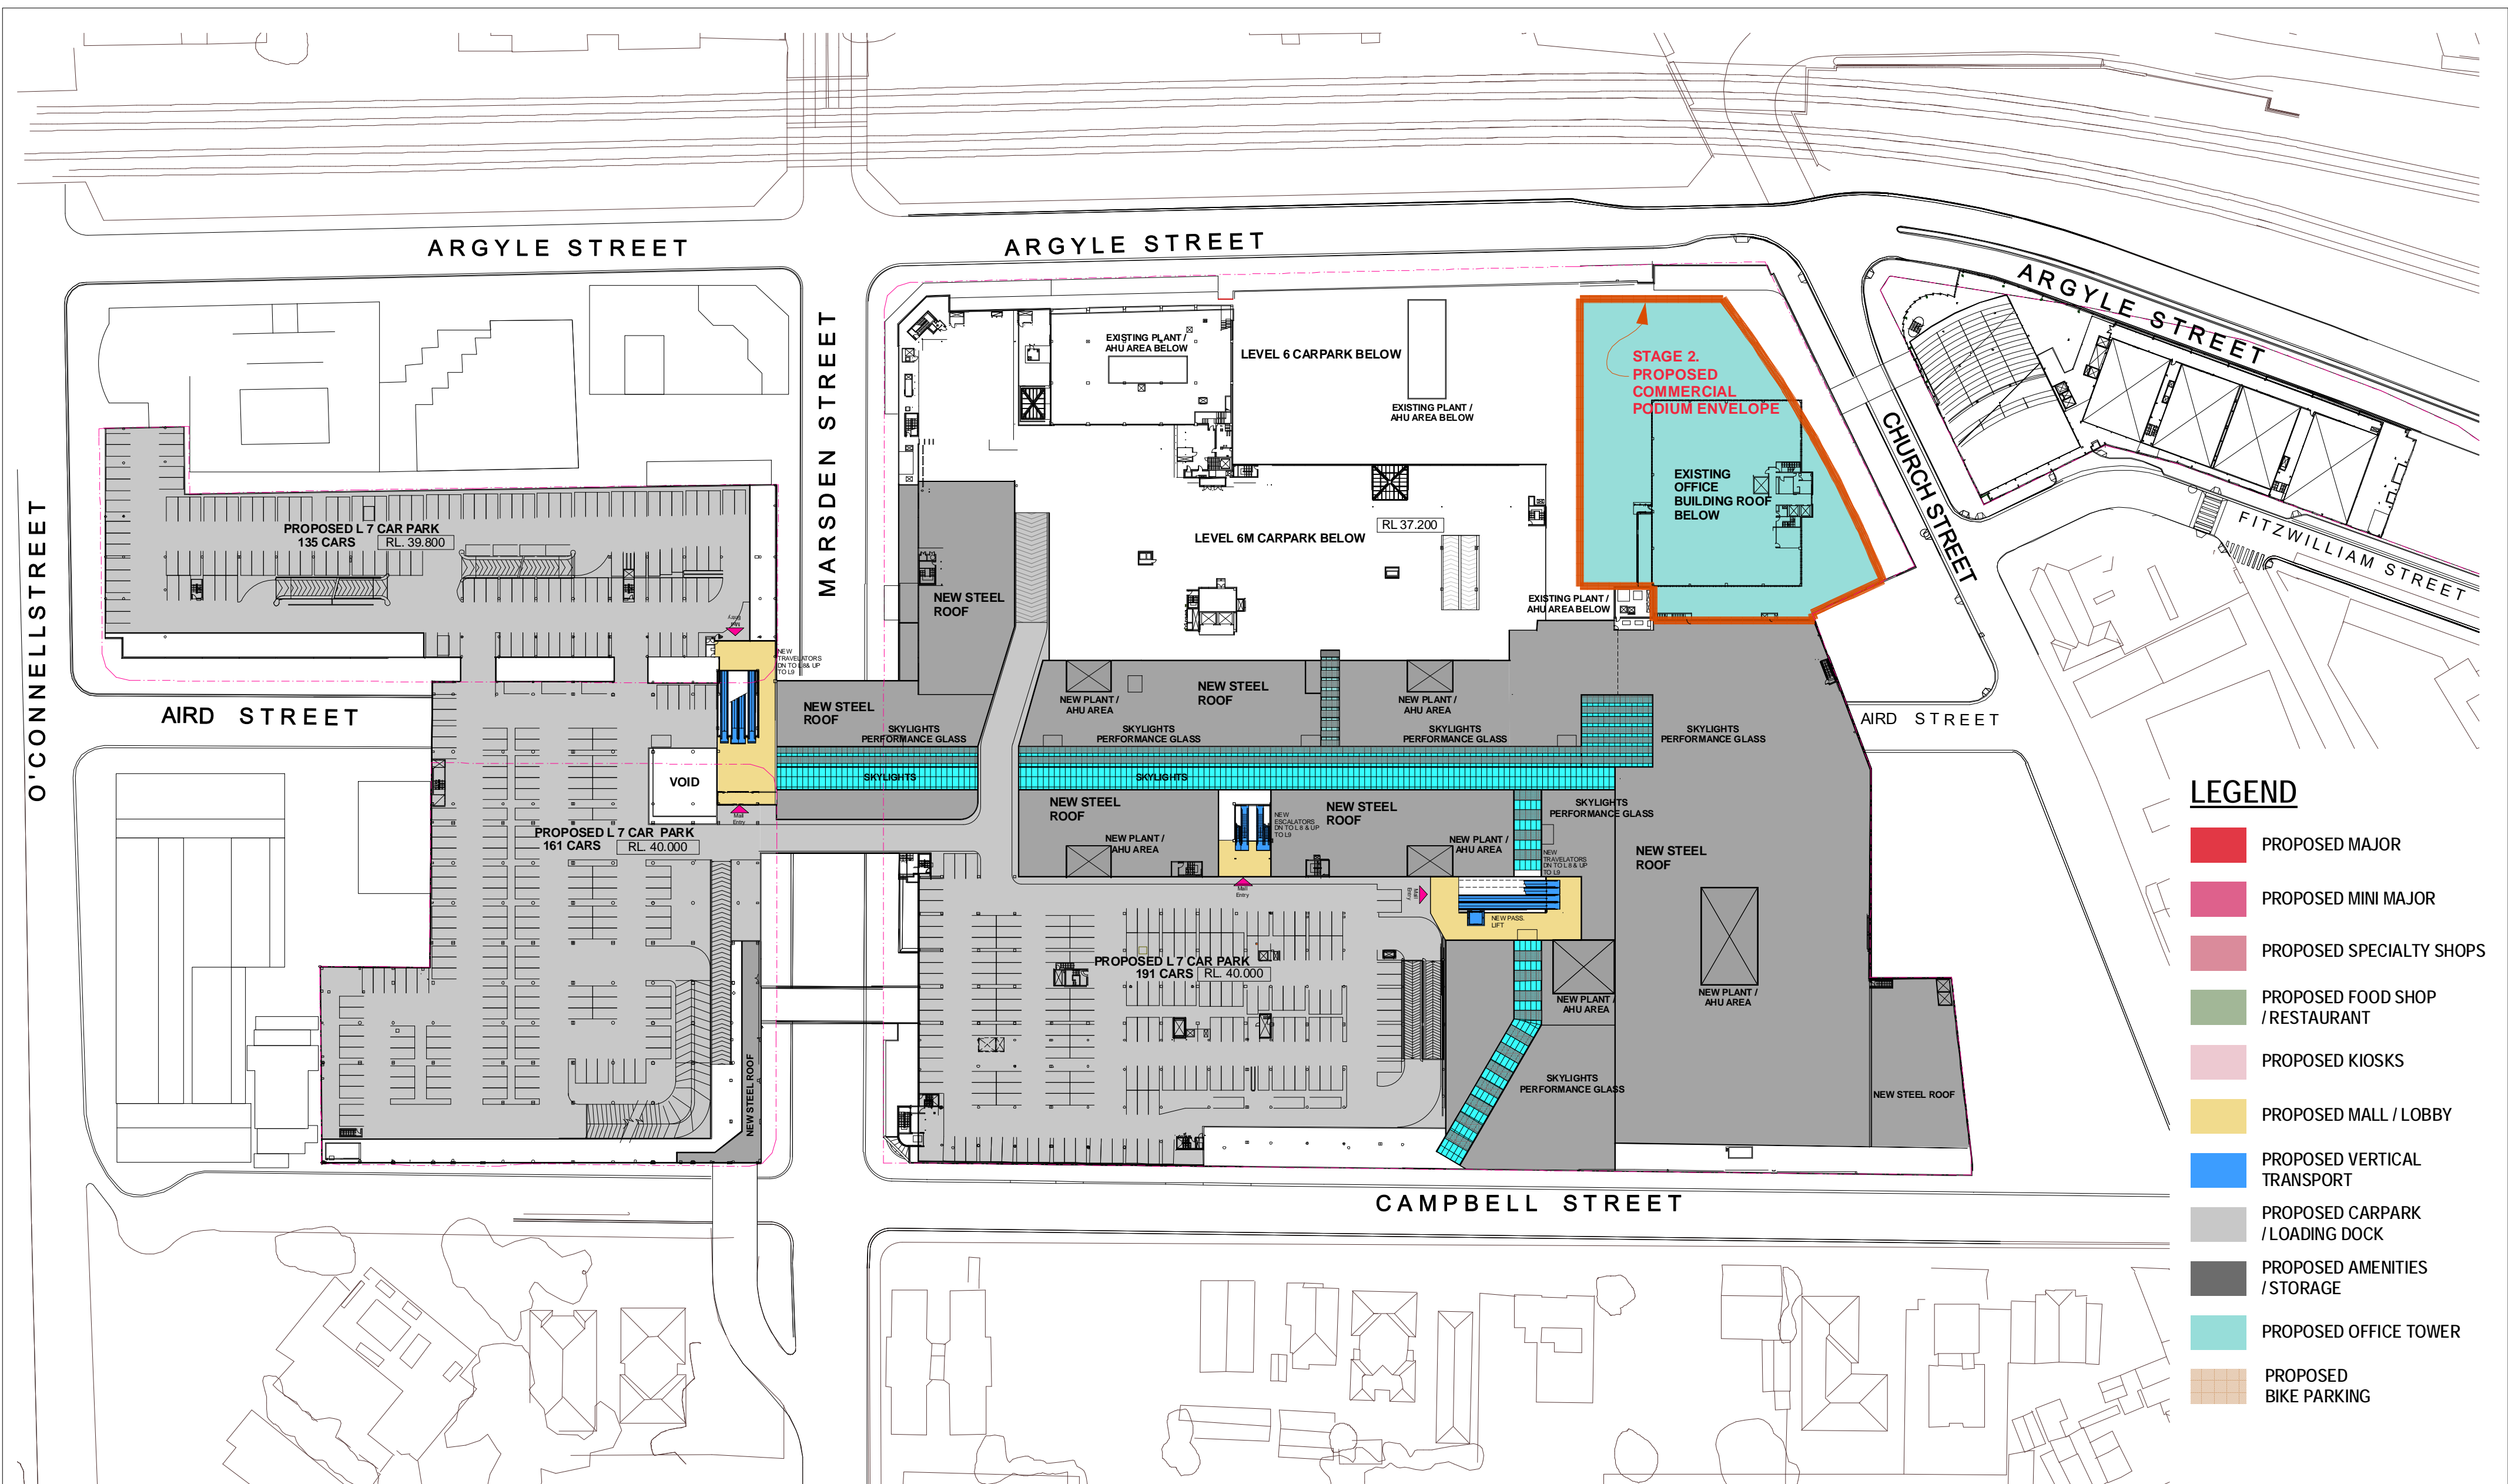

Westfield



Westfield
RETAIL TRUST

SCHEME: PA-2012-SCH11-Y3

DATE: November 2012

SCALE: 1:1000 @ A2


JOB NO: D6727

DWG NO: DA-01-5212

REV: C

WESTFIELD PARRAMATTA PART 3A

PROPOSED LEVEL 7 FLOOR PLAN

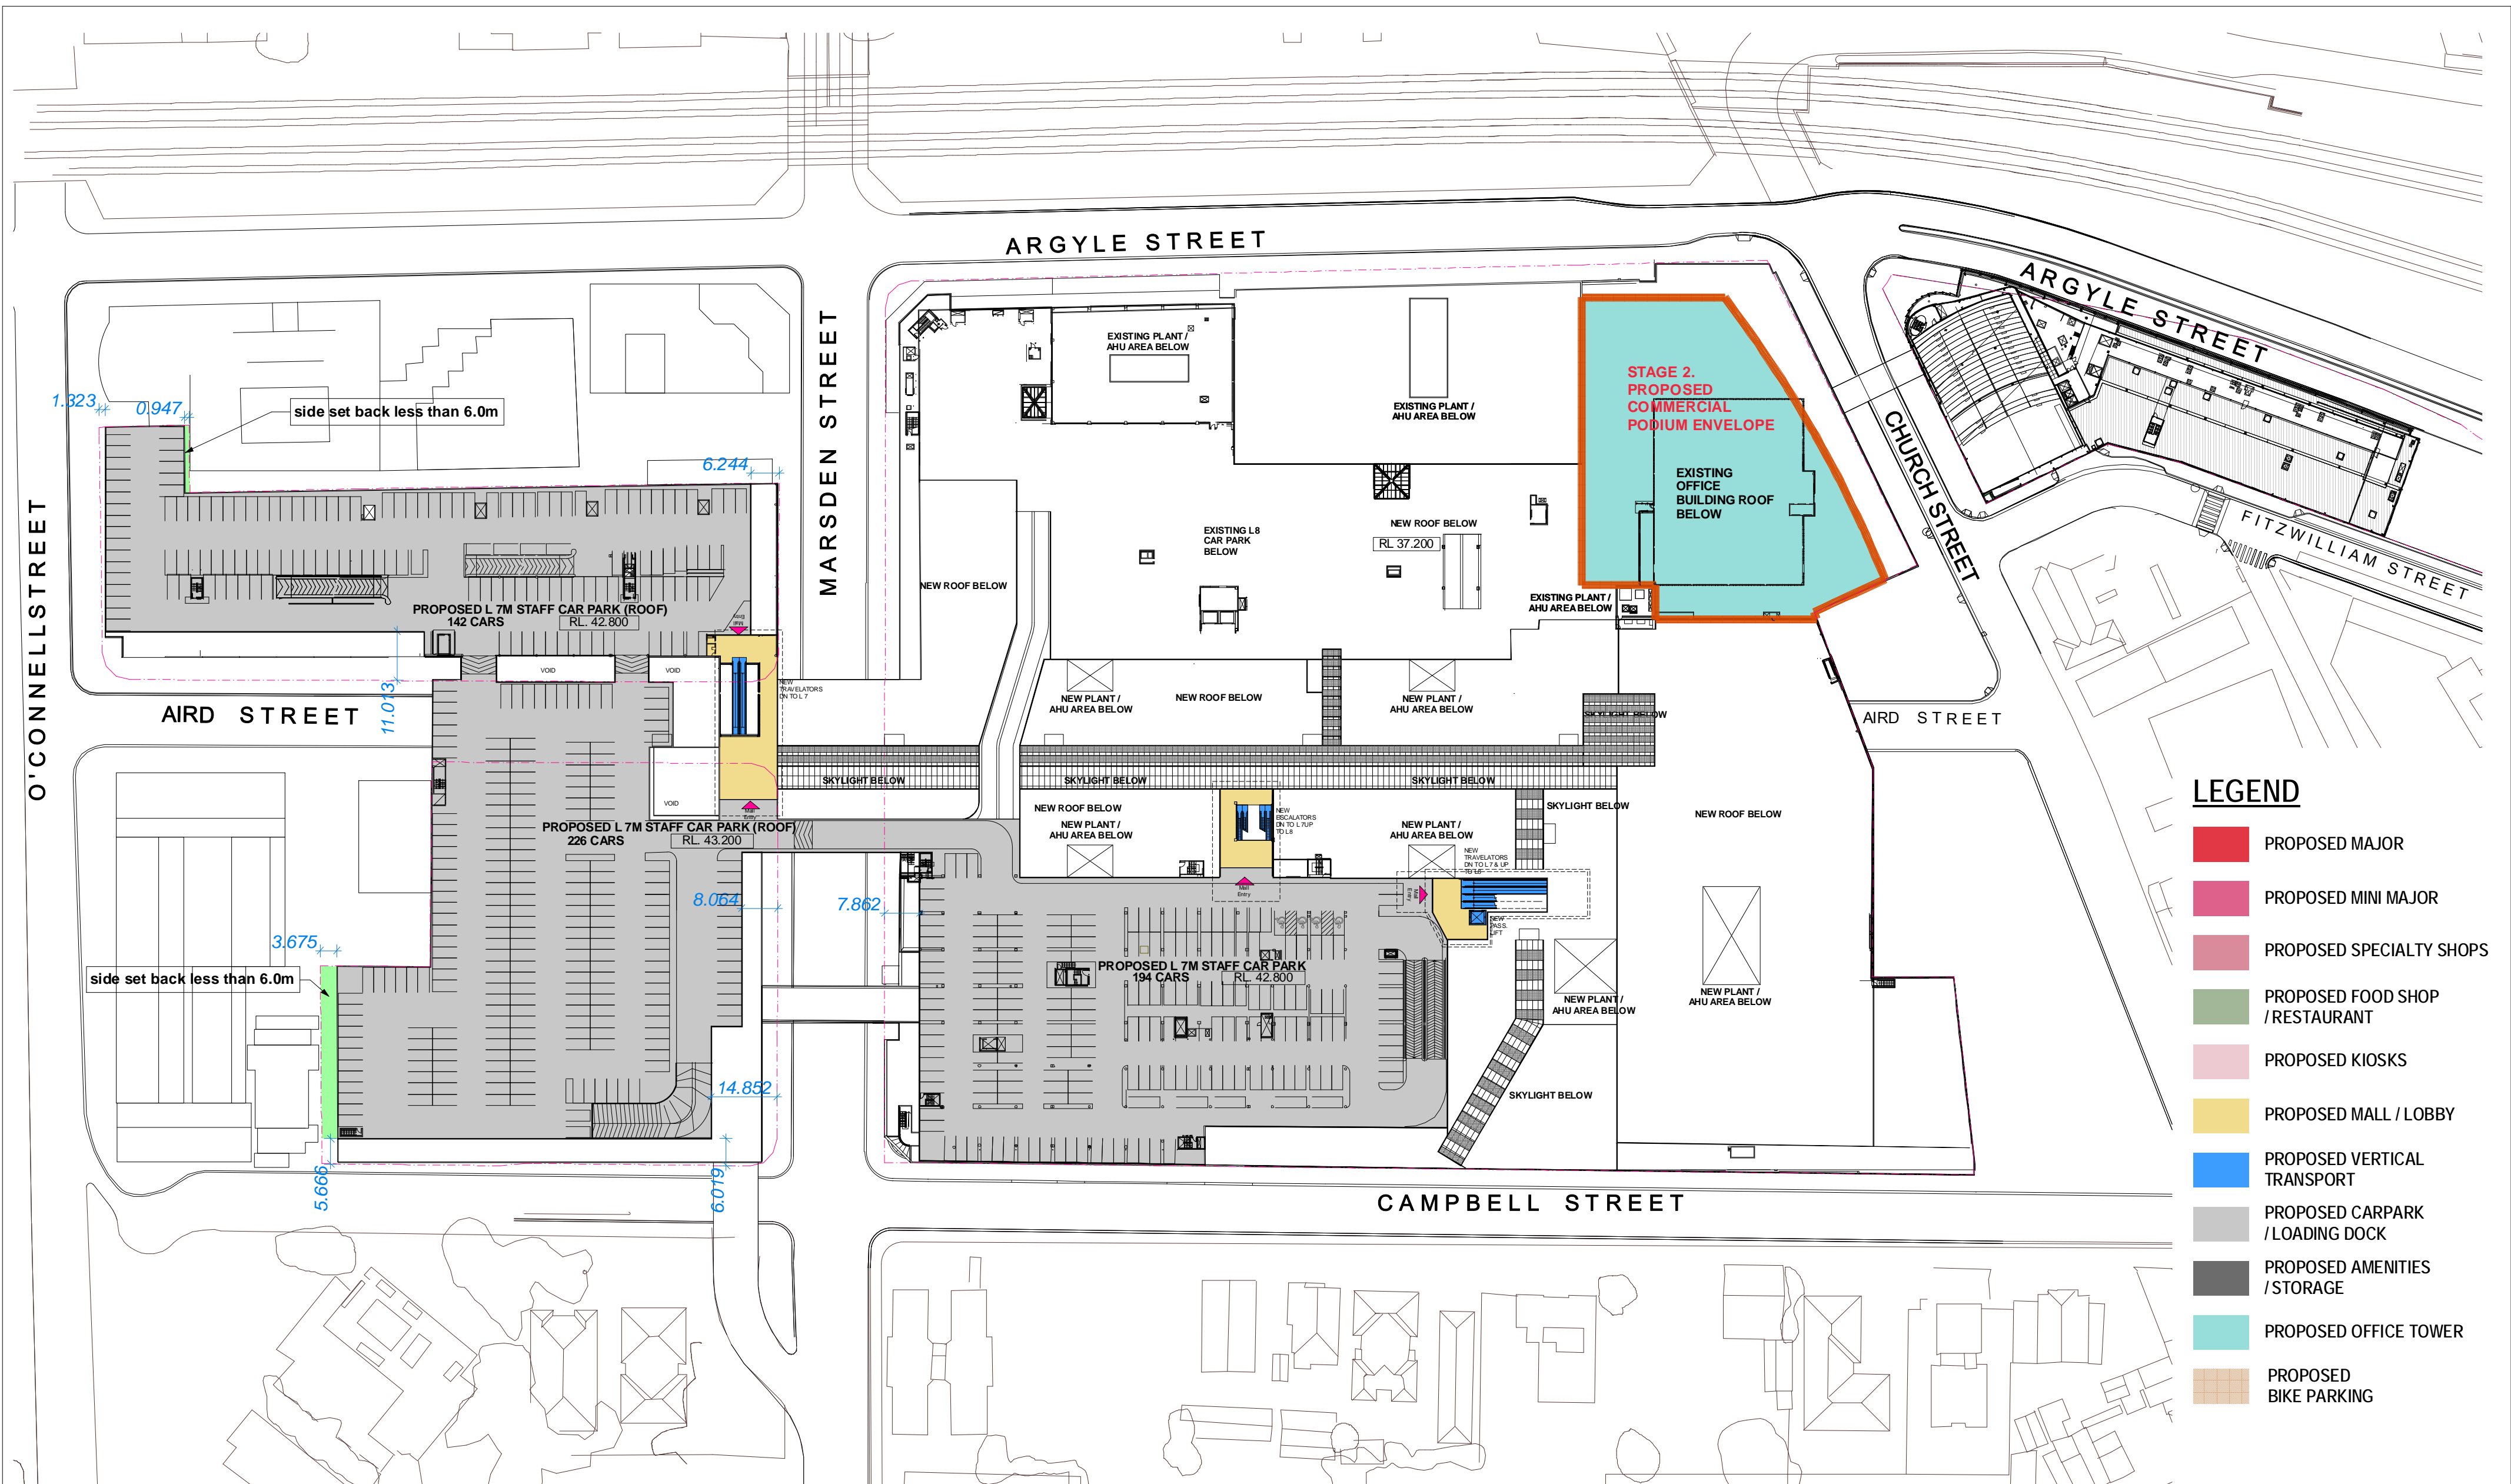

Westfield



Westfield
RETAIL TRUST

WESTFIELD PARRAMATTA PART 3A

PROPOSED LEVEL 7M FLOOR PLAN

SCHEME: PA-2012-SCH11-Y3


DATE: November 2012

SCALE: 1:1000 @ A2

JOB NO: D6727

DWG NO: DA-01-5213

REV: C

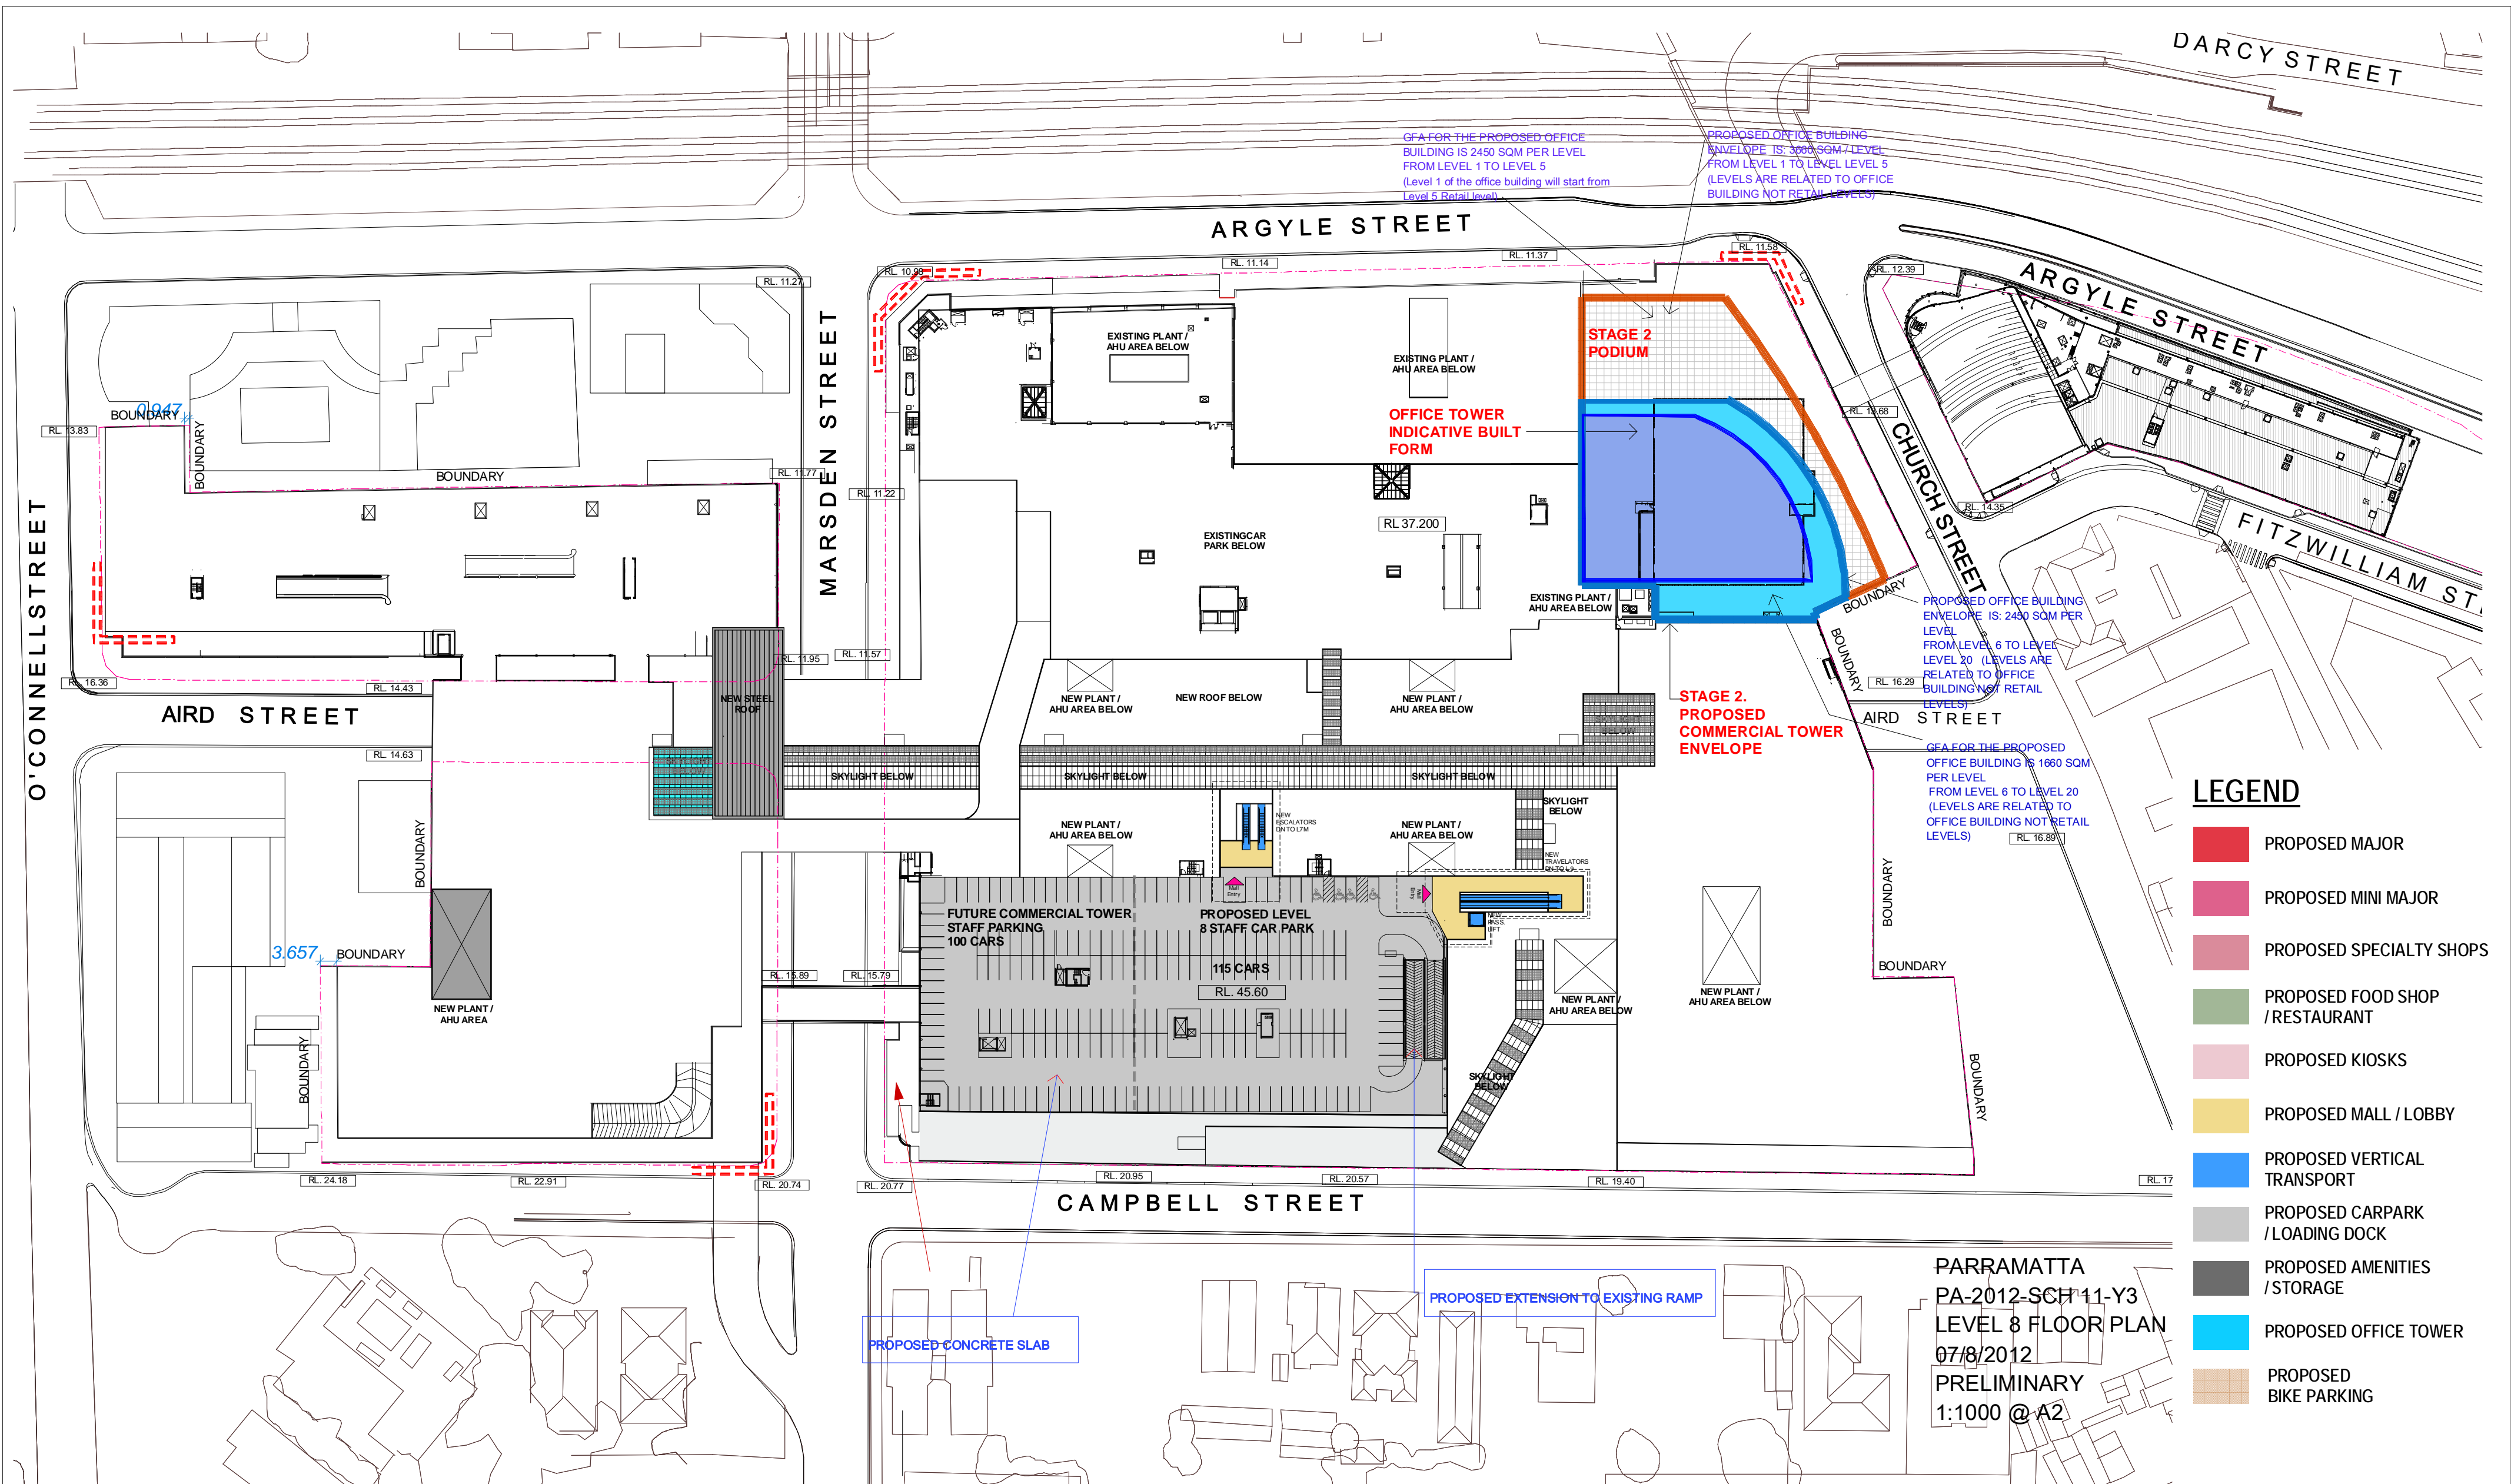

Westfield

GIC

Westfield
RETAIL TRUST

SCHEME: PA-2012-SCH11-Y3

DATE: November 2012


WESTFIELD PARRAMATTA PART 3A
PROPOSED LEVEL 8 FLOOR PLAN

SCALE: 1:1000 @ A2

JOB NO: D6727

DWG NO: DA-01-5214

REV: D

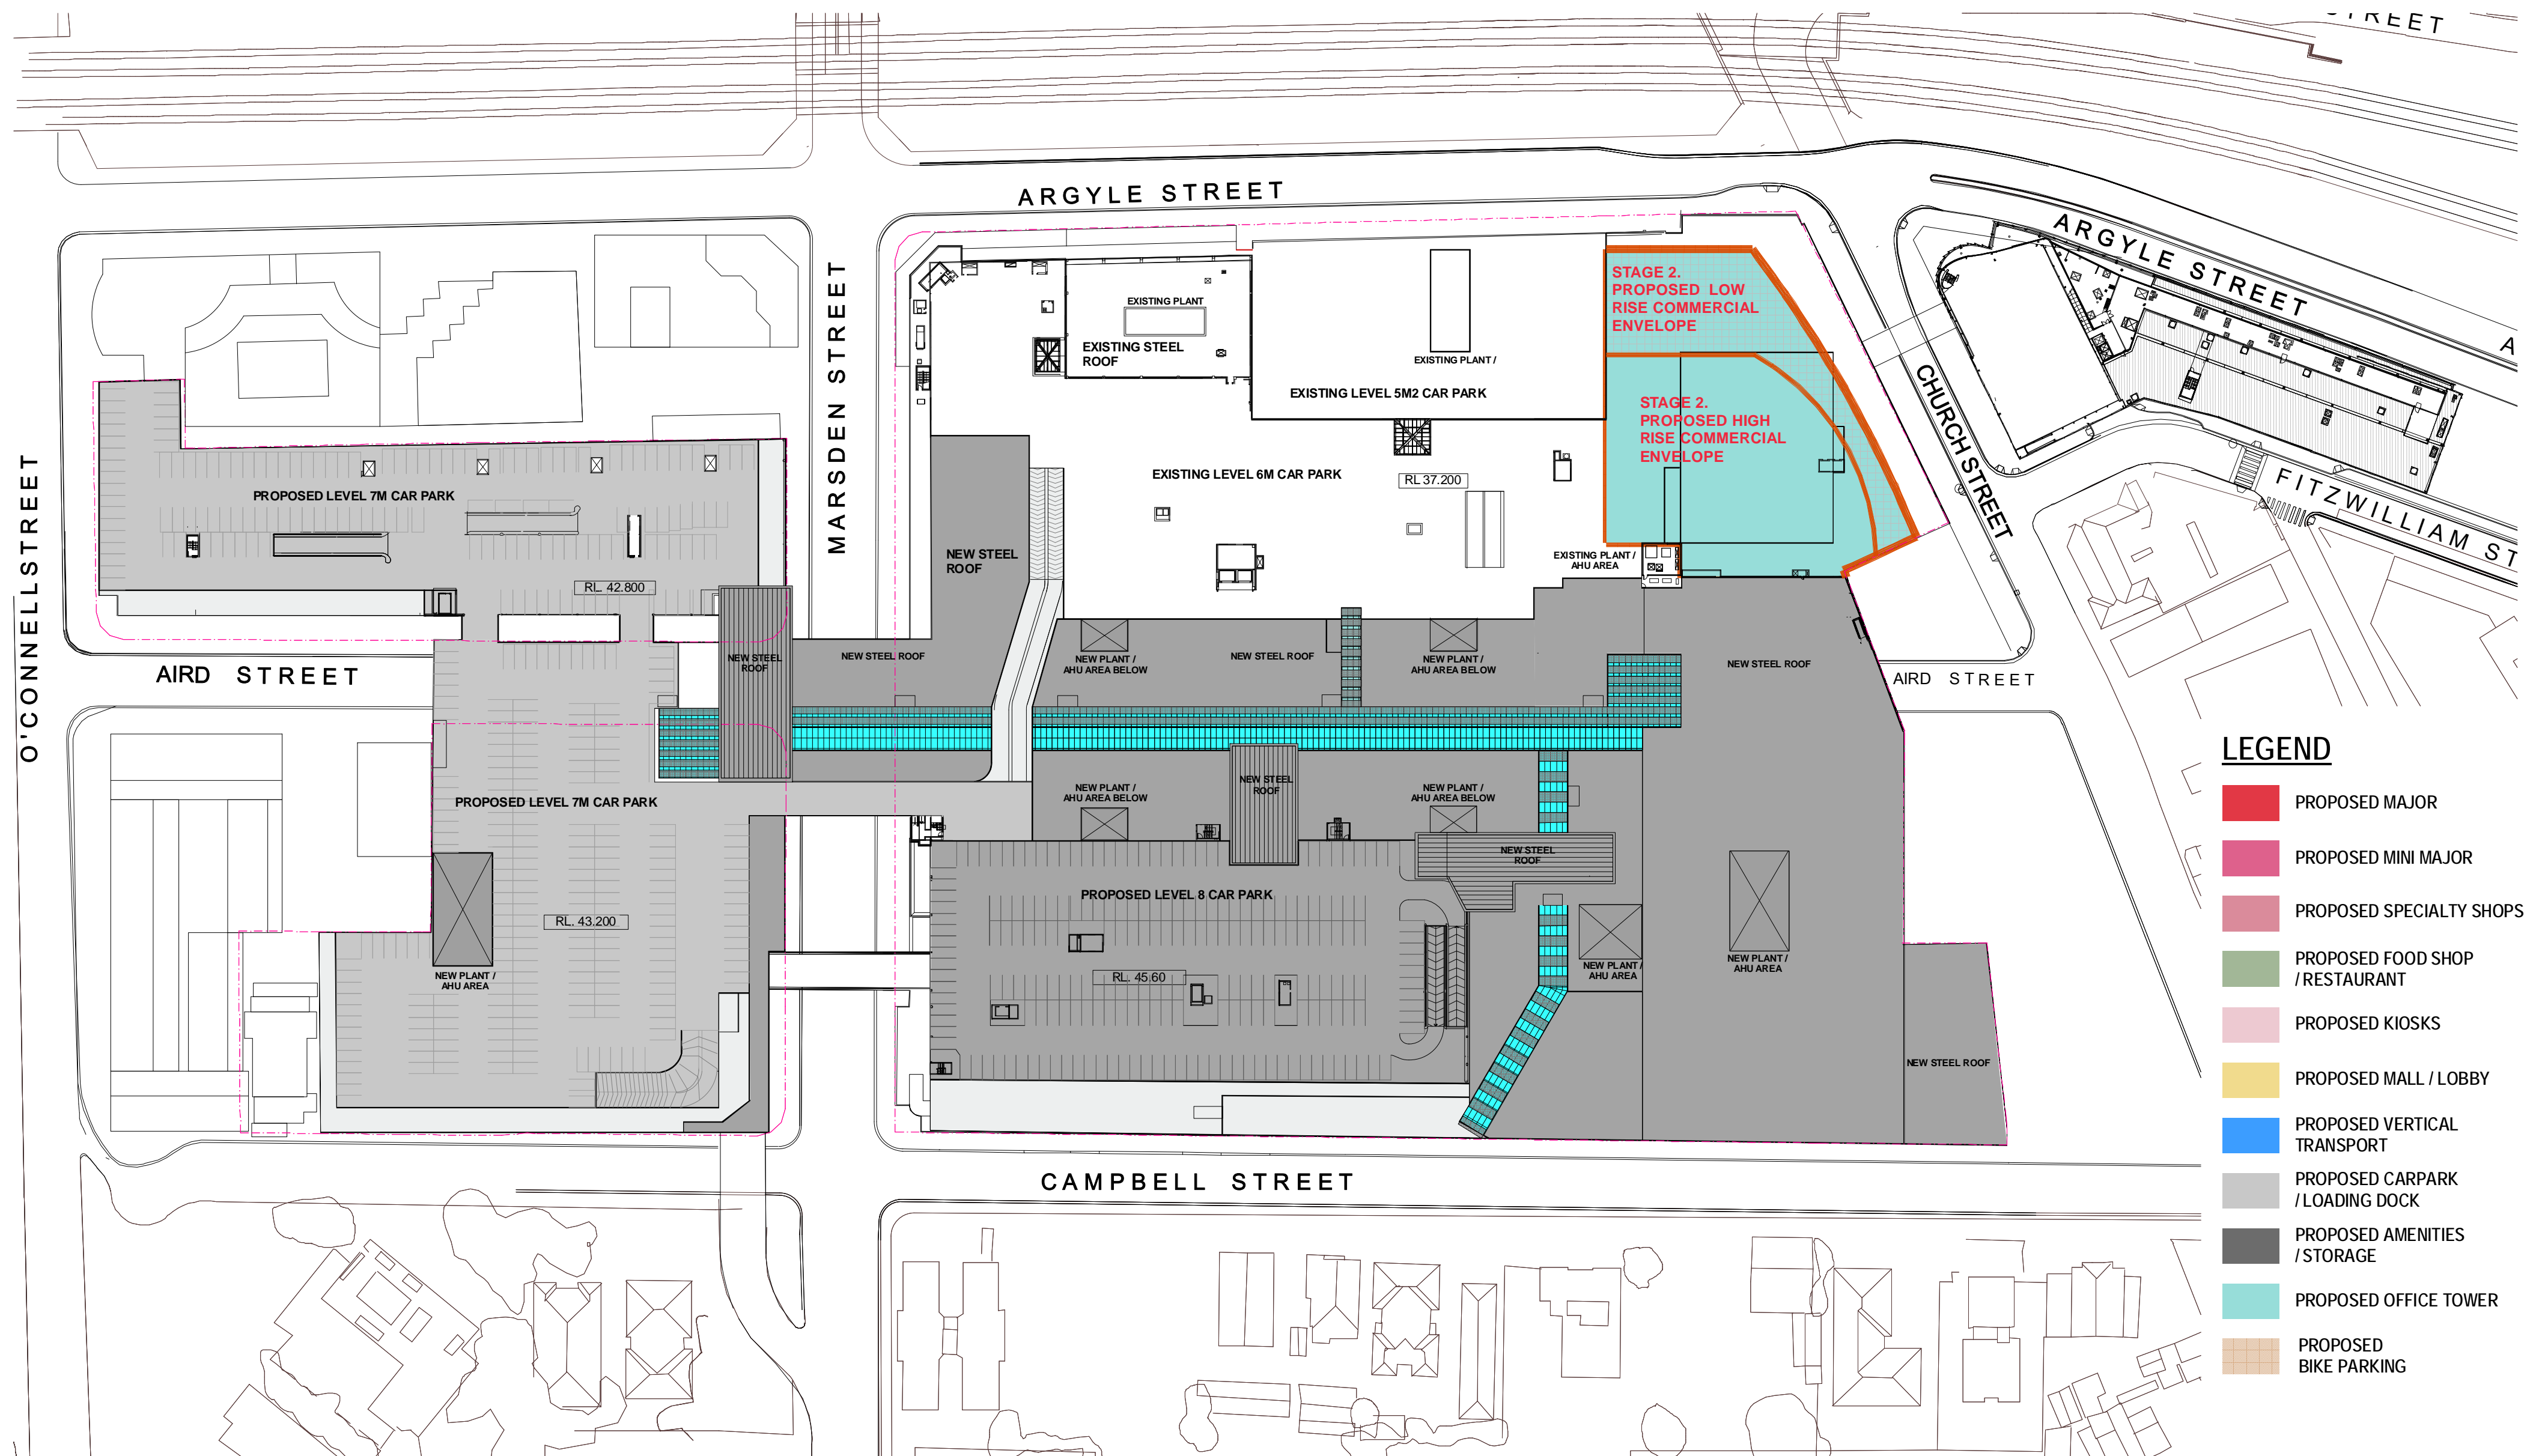

Westfield



Westfield
RETAIL TRUST

SCHEME: PA-2012-SCH11-Y3

DATE: November 2012

SCALE: 1:1000 @ A2

JOB NO: D6727

DWG NO: DA-01-5215

REV: C

WESTFIELD PARRAMATTA PART 3A PROPOSED ROOF PLAN

